





Notes	
	All dimensions shown are in millimeters unless figured dimension to be taken from this data

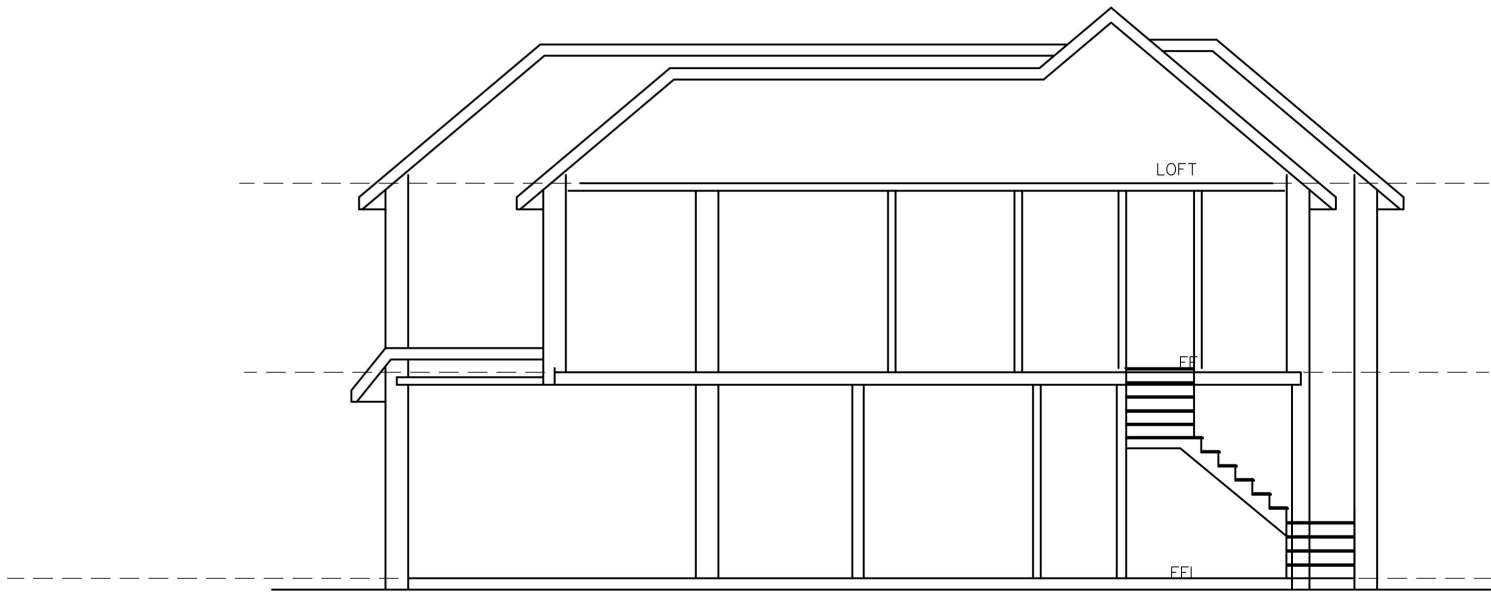


EXISTING LEFT SIDE SECTION

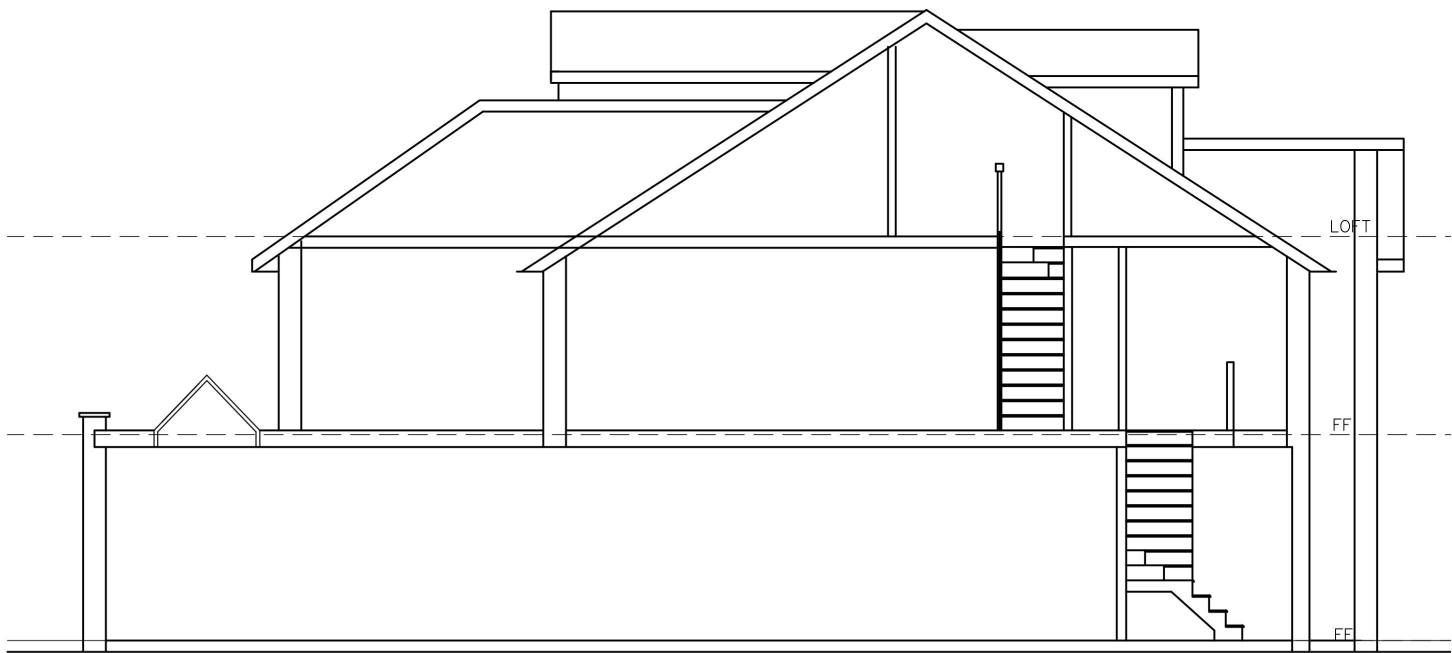


PROPOSED LEFT SIDE SECTION

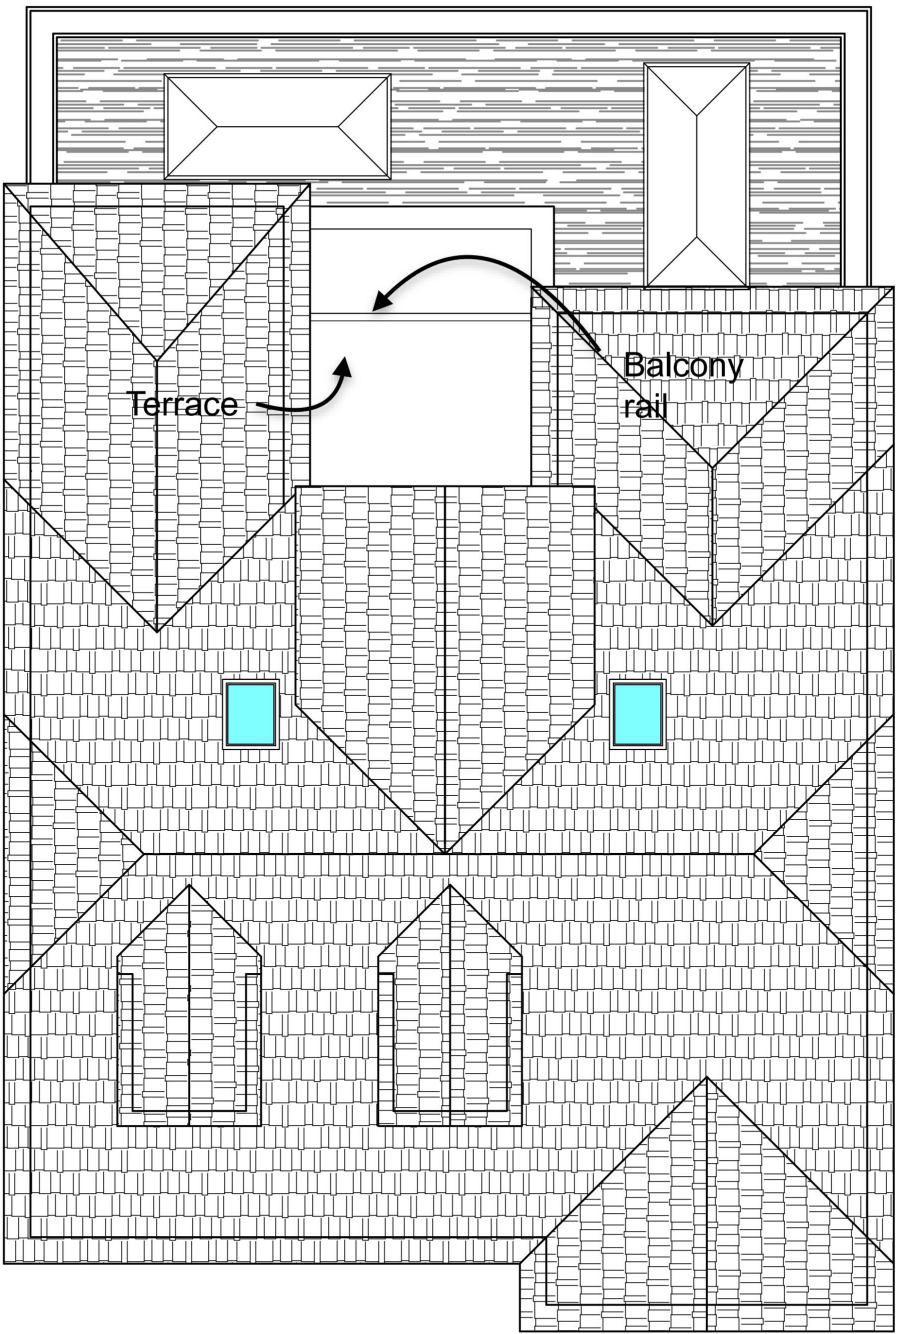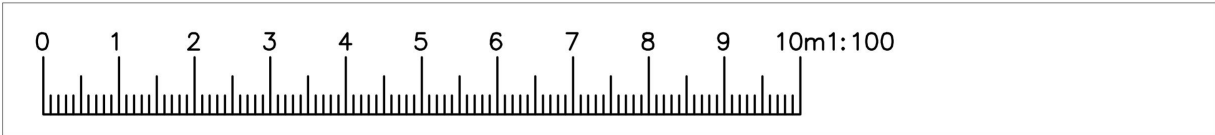


PROPOSED ROOF PLAN

 Project: 29 Sylvan Avenue Hornchurch RM11 2PL			EXTENSION AND LOFT CONVERSION		
CLIENT: REV: E Annotations added to drawings for clarity in respect to balcony rail & temporary ho			DATE: 10-11-23		 B R A V U R A A R C H I T E C T S 82 London Road Croydon Surrey CR0 2TB Main: +44 (0)20 8253 1265 Mobile: +44 (0)7951 061 080 Email: info@bravuraarchitects.com Web: www.bravuraarchitects.com
			CHECKED BY: TA		
			SCALE: 1:100 @A3		
			DRAWN BY: TA		
			PROPOSED & EXISTING SECTION		
			23112E - 1		REV: D
			© This drawing and the building work illustrated are copyright and may not be reproduced without written permission.		


Notes	
	All dimensions shown are in millimeters unless otherwise stated. All dimensions to be taken from this drawing.

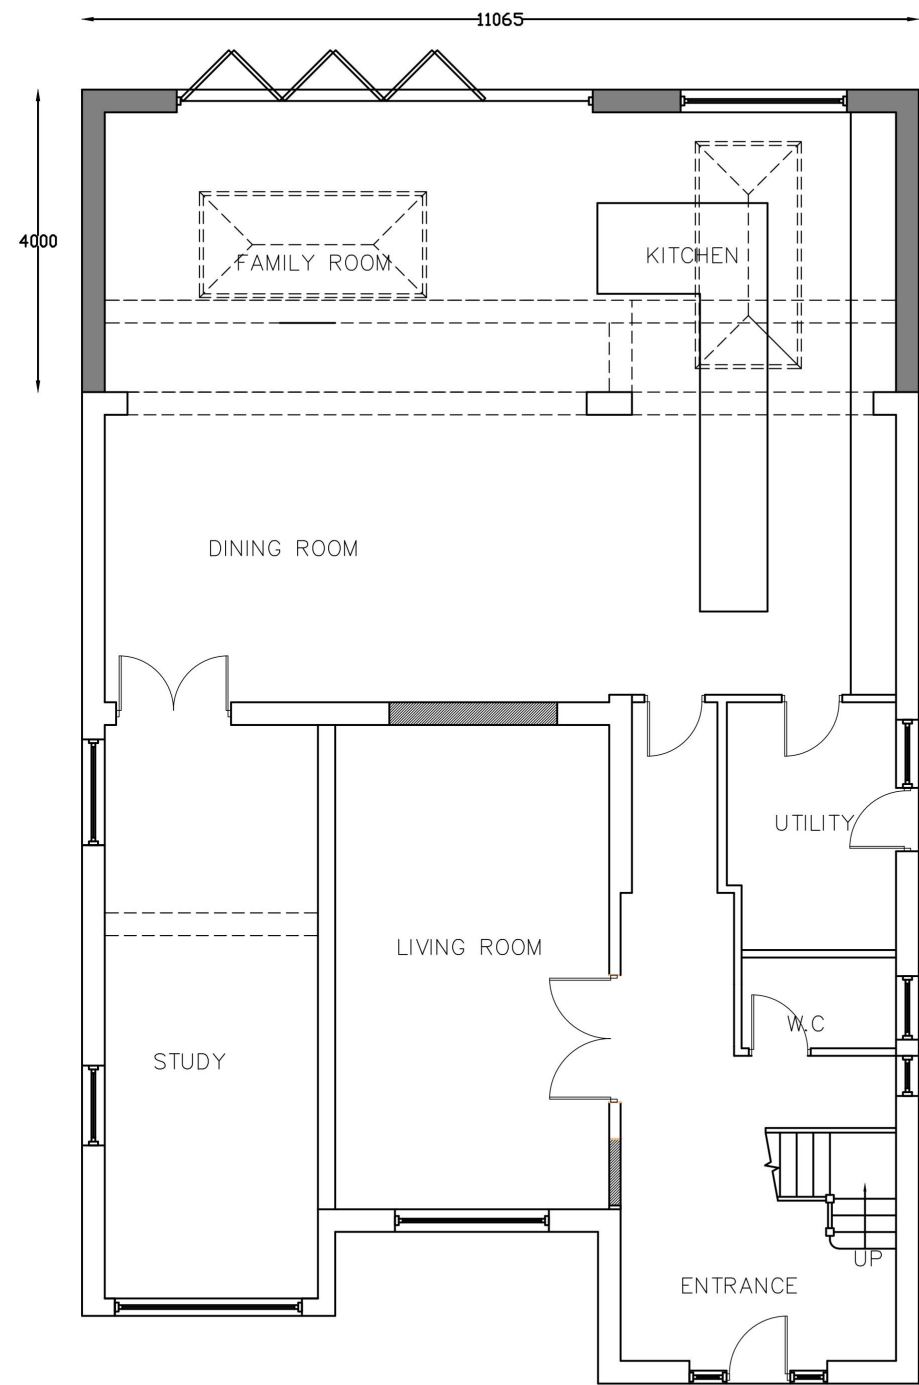

PROPOSED GROUND FLOOR PLAN

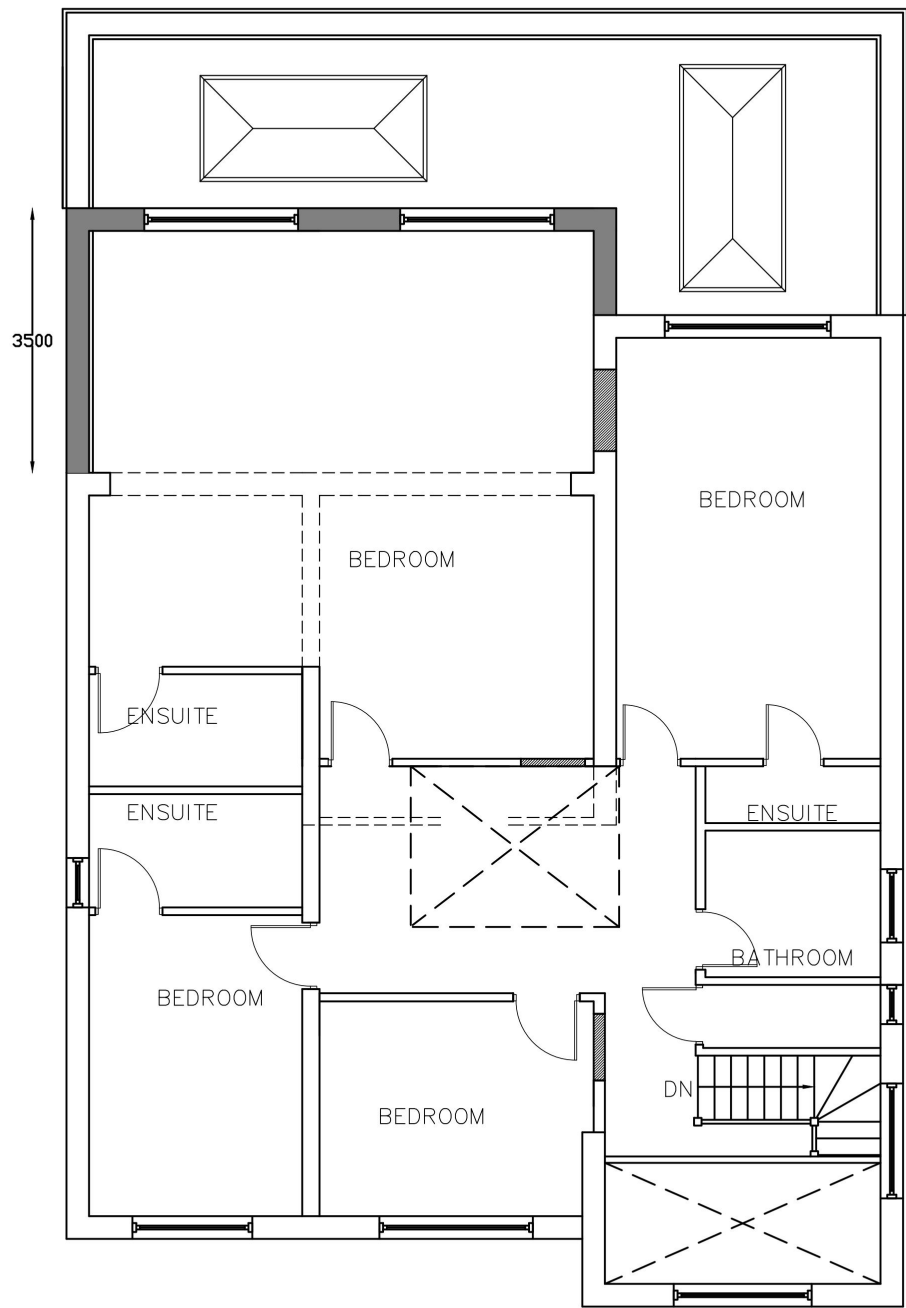

PROPOSED FIRST FLOOR PLAN

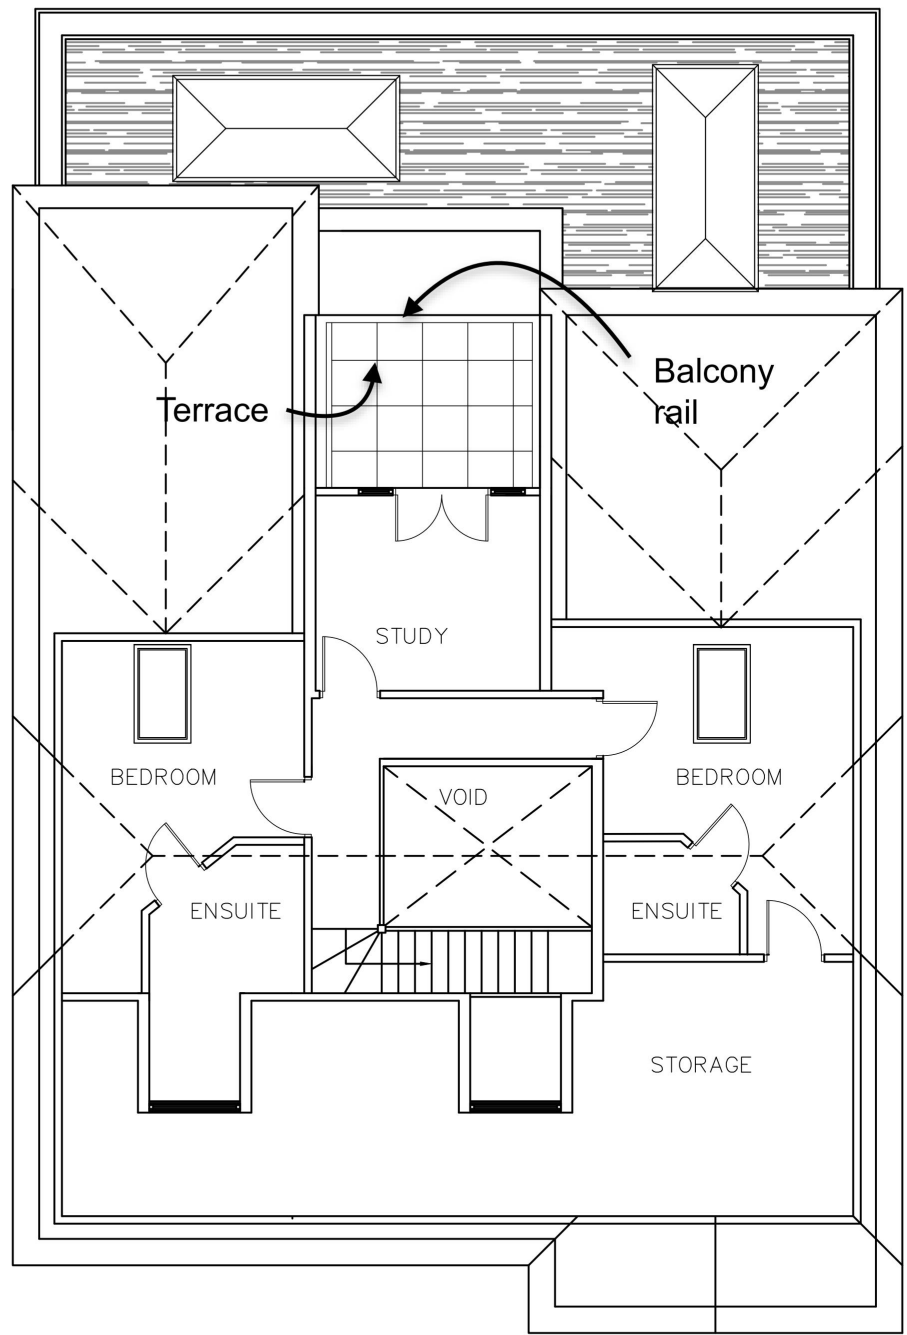

PROPOSED LOFT PLAN




Project:		PROPOSED REAR		EXTENSION AND LOFT CONVERSION	
29 Sylvan Avenue					
Hornchurch RM11 2PL					
CLIENT:		DATE:	10-11-23		
		CHECKED BY:	TA		
REV:		Date	SCALE:	1:100 @A3	
E	Annotations added to drawings for clarity in respect to balcony rail & terrace/patio.				
			DRAWN BY:	TA	
			PROPOSED FLOOR PLANS		
			231129 - 2 OF 2		
© This drawing and the building work illustrated are copyright and may not be reproduced without written permission.					


Notes	
	All dimensions shown are in millimeters unless otherwise stated. The dimension to be taken from this drawing is the dimension shown.




PROPOSED FRONT ELEVATION

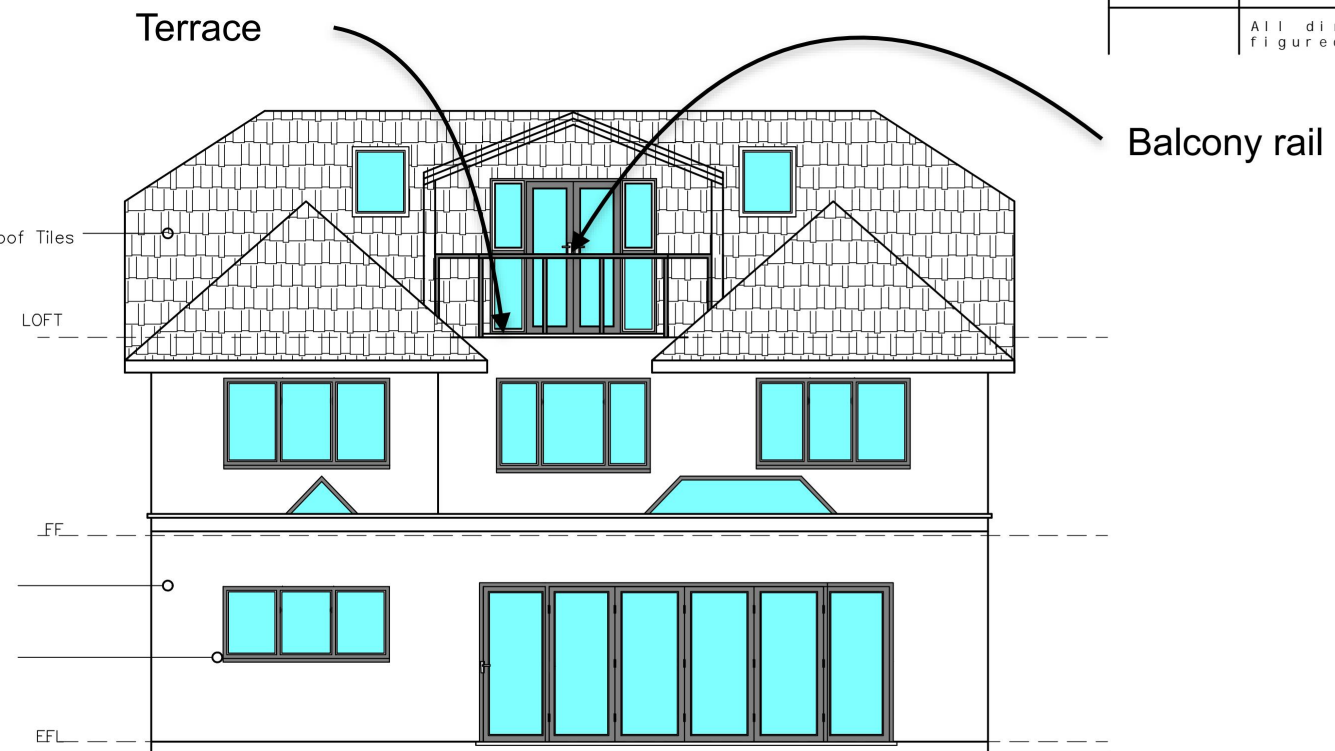

PROPOSED REAR ELEVATION

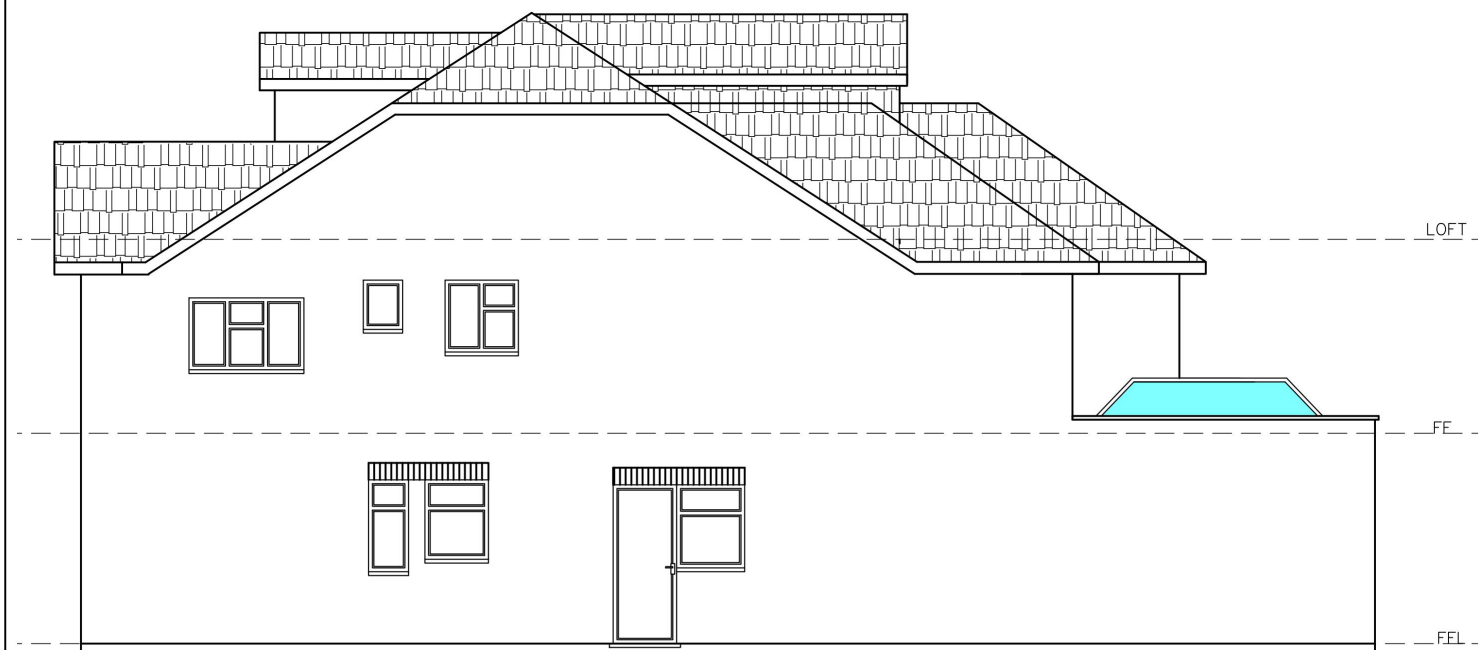

PROPOSED RIGHT SIDE ELEVATION

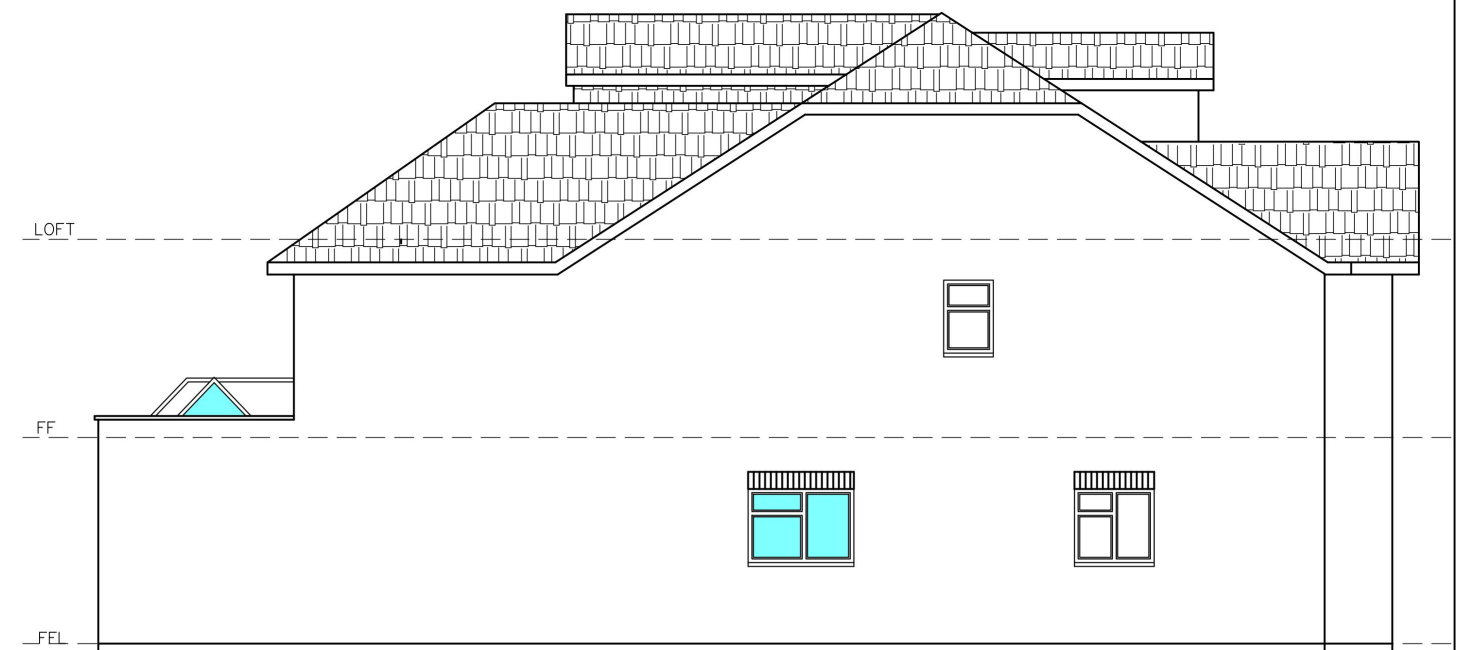

PROPOSED LEFT SIDE ELEVATION



t / / / / / / / / / / / / / / / / / s s / t					
			DATE:	10-11-23	
			CHECKED BY:	TA	
REV:		Date	SCALE:	1:100 ©A3	
H	Amendments added to drawings, for clarity in respect to balcony rail & terrace/patio				
			DRAWN BY:	TA	
			PROPOSED ELEVATIONS		
			t w s s t n t s		
			REV:		
			© This drawing and the building work illustrated are copyright and may not be reproduced without written permission.		

Notes

All dimensions shown are in millimeters unless
figured dimension to be taken from this dra

Balcony rail

Terrace

SYLVAN AVENUE

5 4 1

BLOCK PLAN 1:200

0 5 10 15 20 25 1:200



10 0 10 20 30 40 50

LOCATION PLAN 1:1250



PROPOSED SITE PLAN 1:1250

Project: PROPOSED REAR EXTENSION AND LOFT CONVERSION 29 Sylvan Avenue Hornchurch RM11 2PL			
CLIENT:		DATE: 10-11-23	
REV: E		CHECKED BY: TA	
Annotations added to drawings for clarity in respect to balcony rail & terrace/patio		SCALE: 1:200 @A3	
Date		DRAWN BY: TA	
23112E - 302D			© This drawing and the building work illustrated are copyright and may not be reproduced without written permission.