




Notes	
	All dimensions shown are in millimeters unless otherwise stated. Only figured dimension to be taken from this drawing and not scaled dimensions.

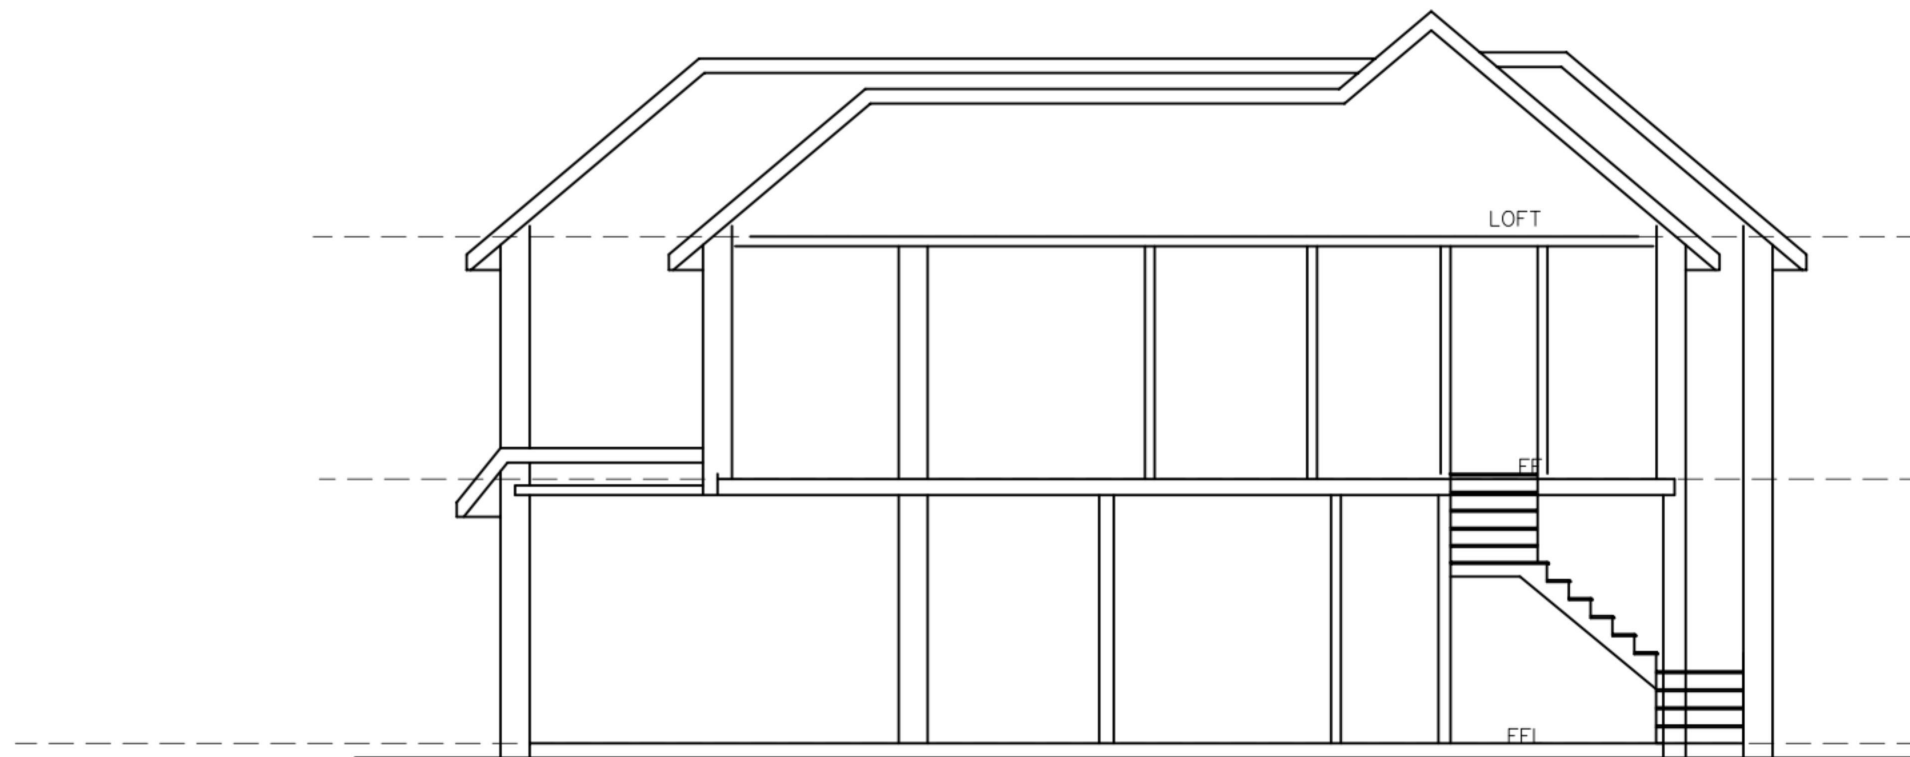

EXISTING LEFT SIDE SECTION

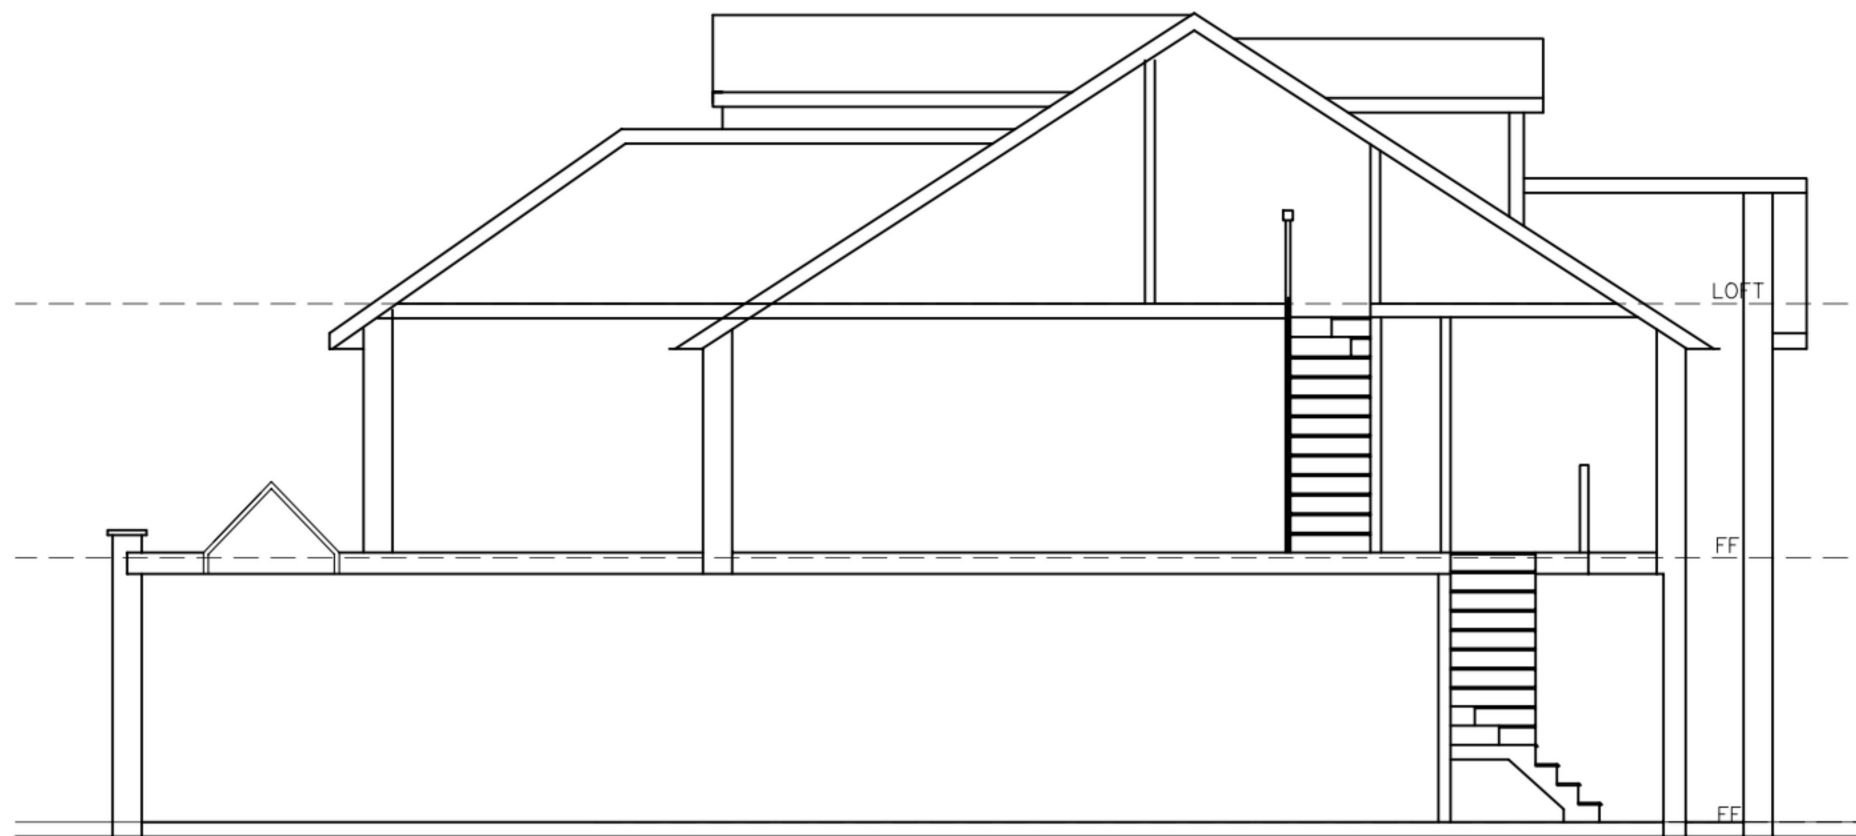


PROPOSED LEFT SIDE SECTION

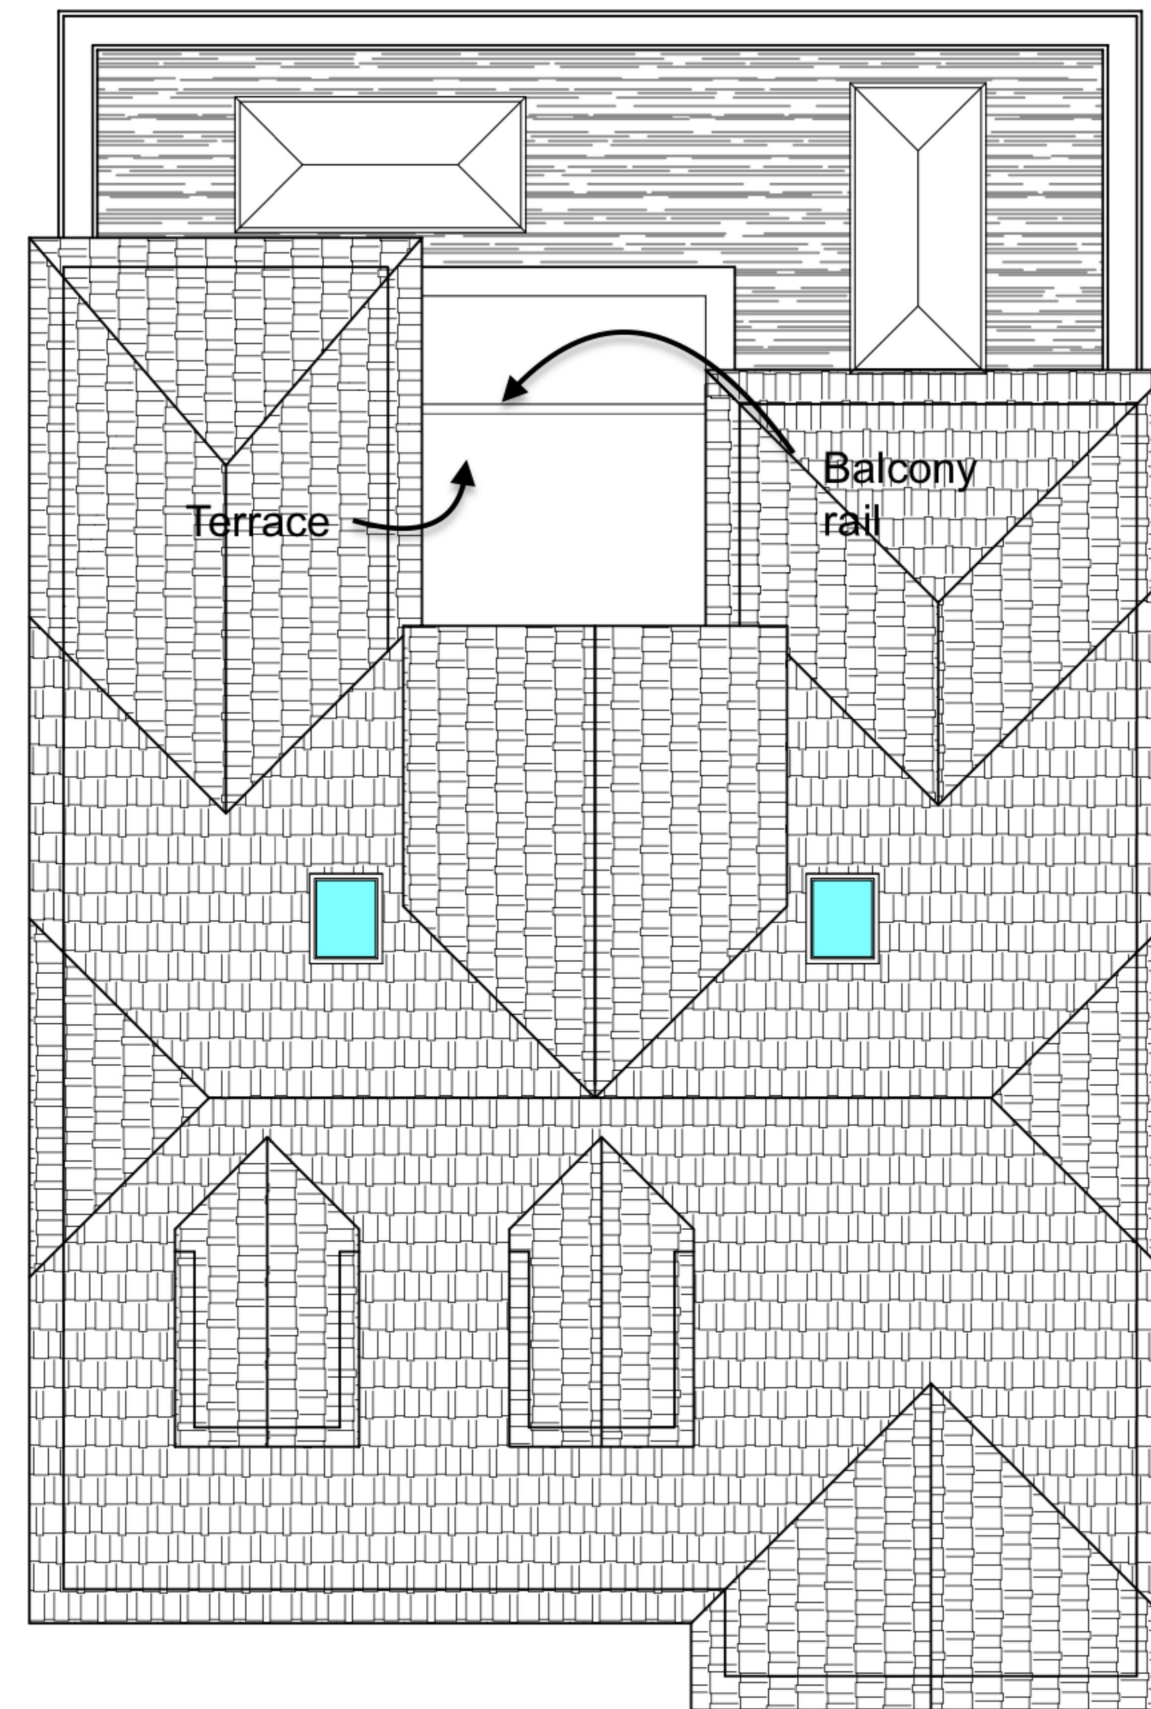


PROPOSED ROOF PLAN

Project: PROPOSED REAR EXTENSION AND LOFT CONVERSION 29 Sylvan Avenue Hornchurch RM11 2PL					
CLIENT:					
DATE:		10-11-23		231129-19E	
CHECKED BY:		TA			
REV:	Date	SCALE:	1:100 @A3	REV:	
E	Amendments added to drawings for clarity in respect to balcony rail & terrace path.	DRAWN BY:	TA		
		PROPOSED & EXISTING SECTION			
				© This drawing and the building work illustrated are copyright and may not be reproduced without written permission.	


Notes	
	All dimensions shown are in millimeters unless otherwise stated. Only figured dimension to be taken from this drawing and not scaled dimensions.

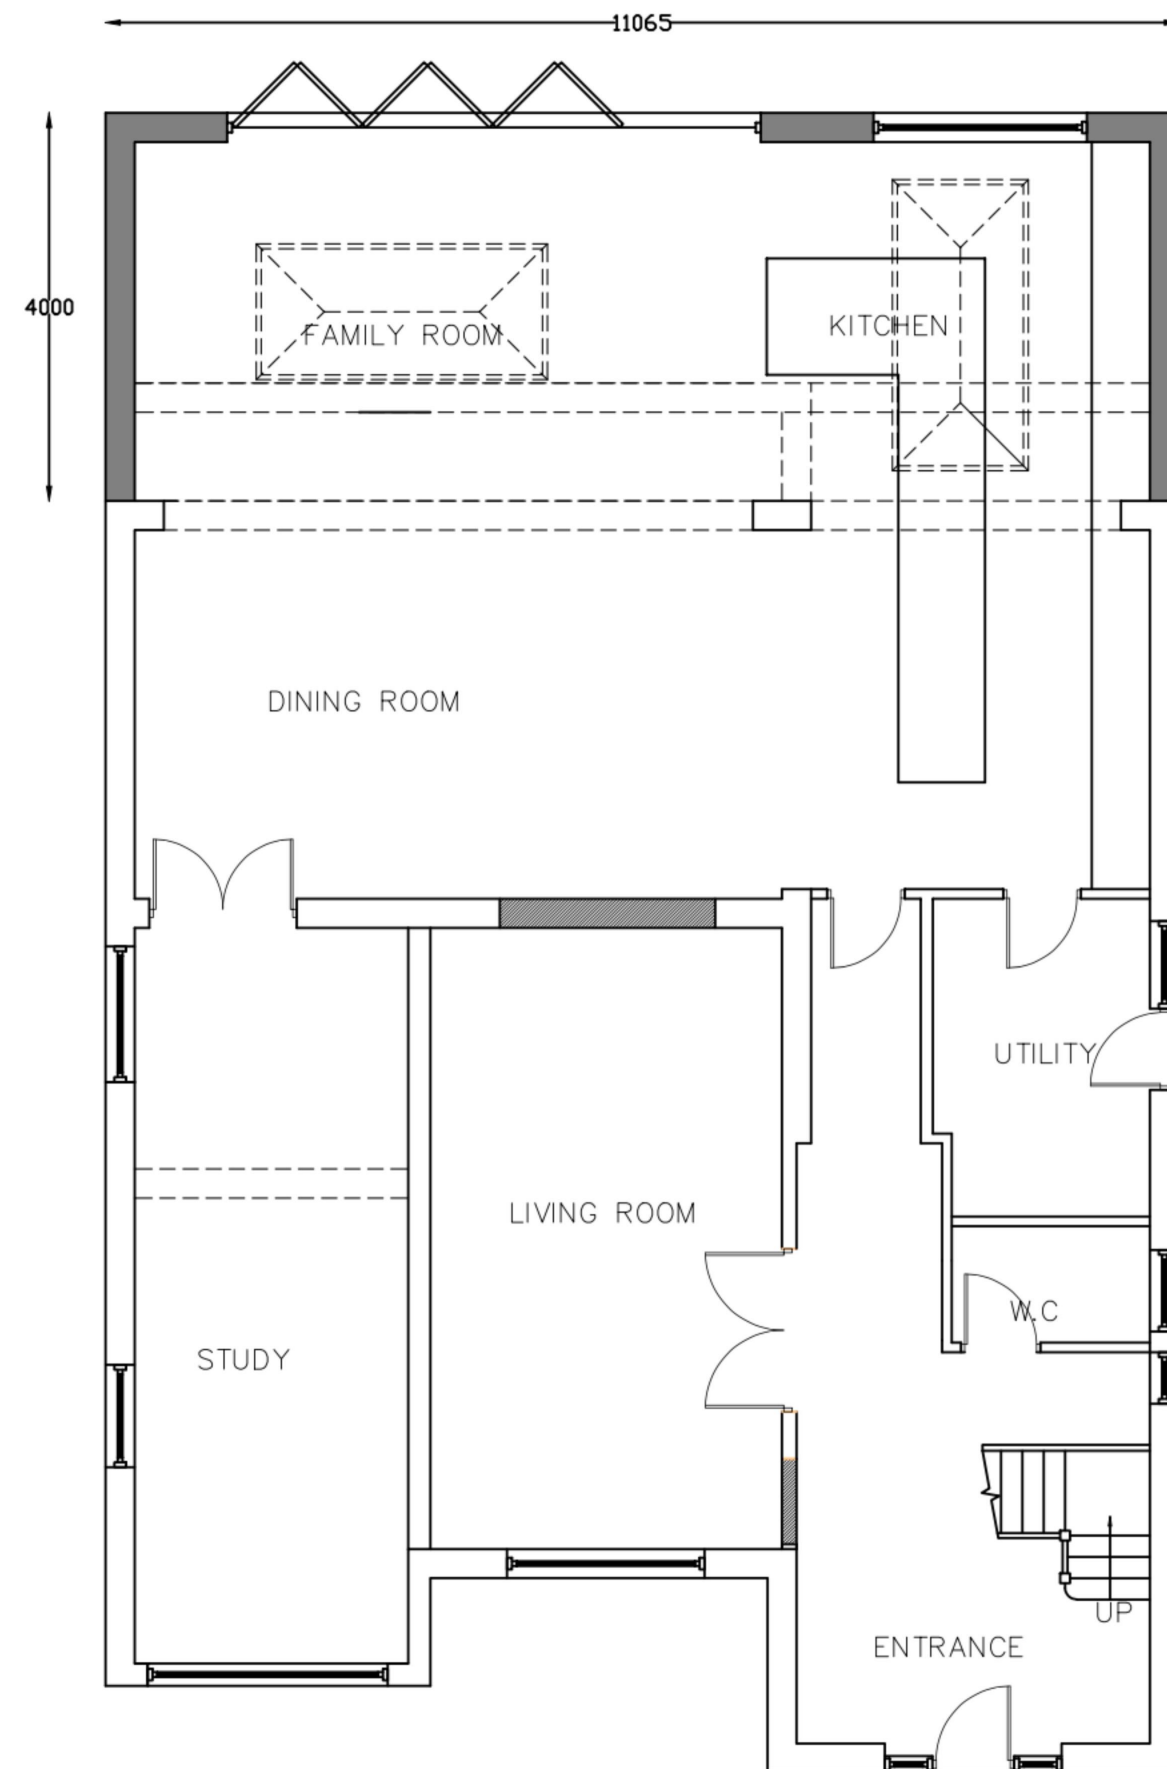

PROPOSED GROUND FLOOR PLAN

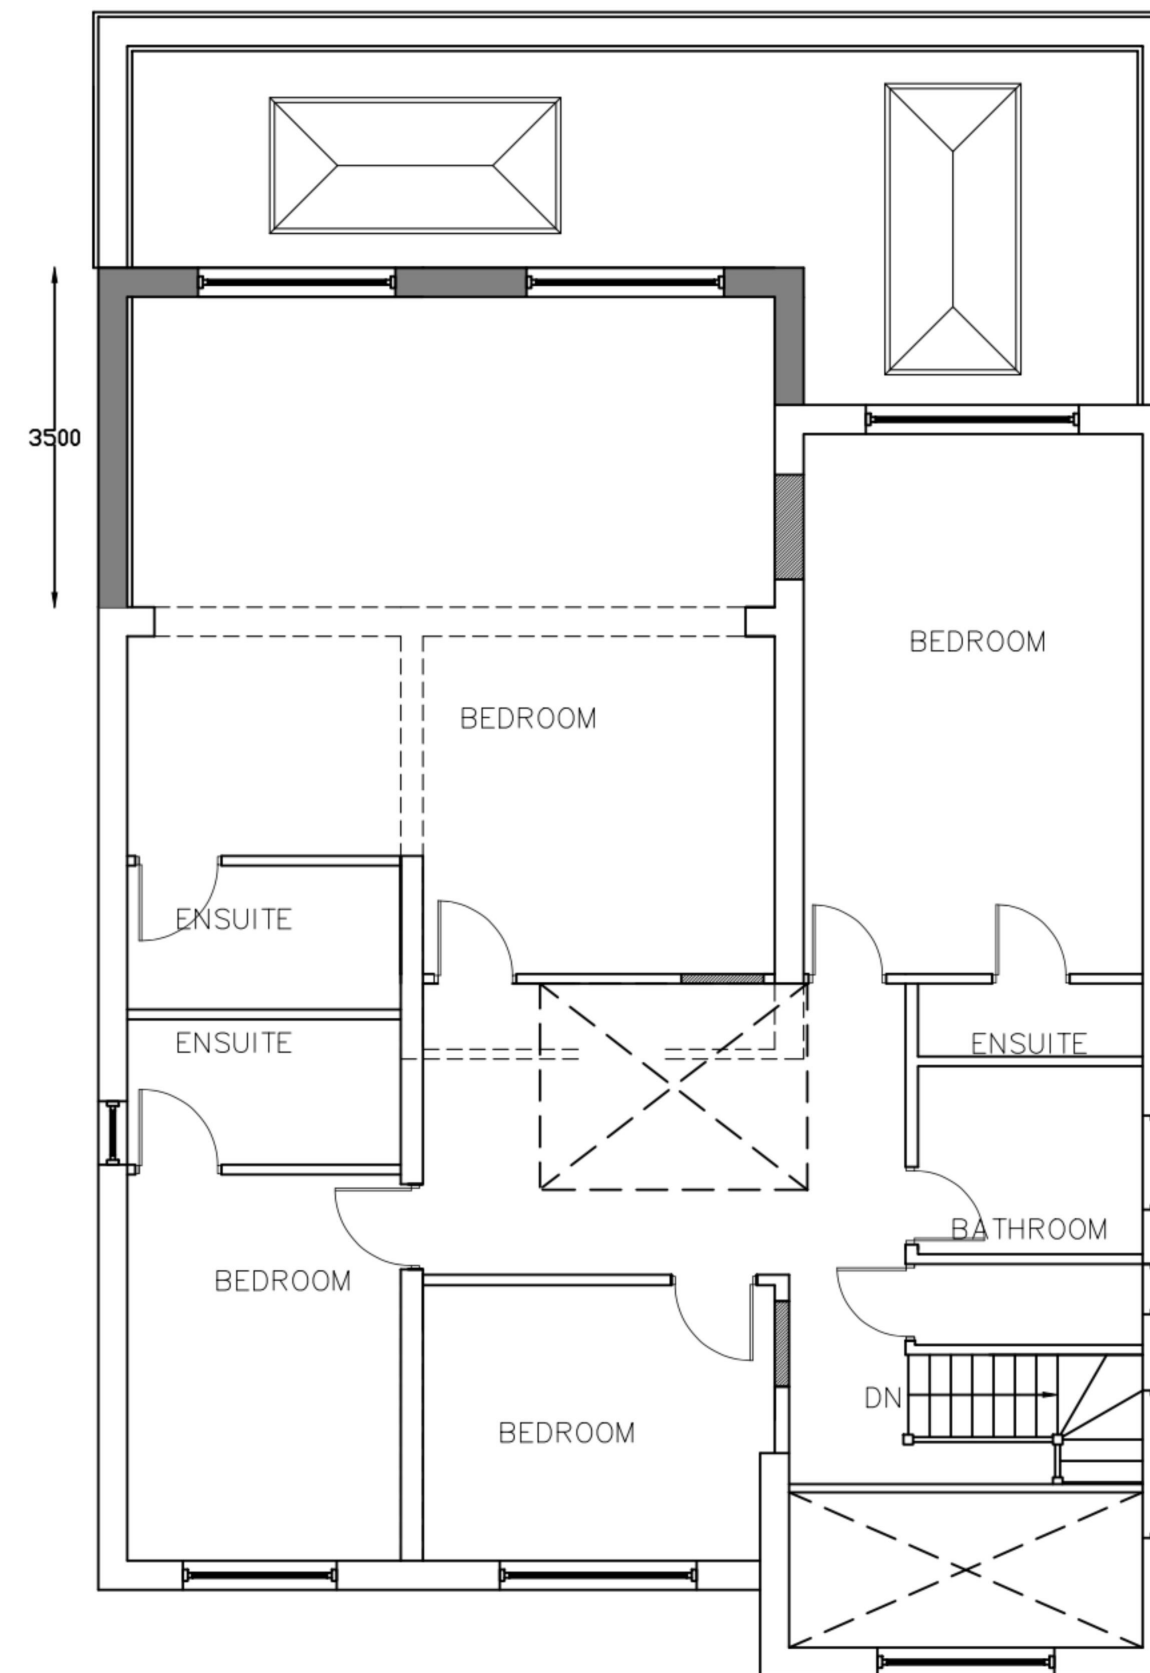

PROPOSED FIRST FLOOR PLAN

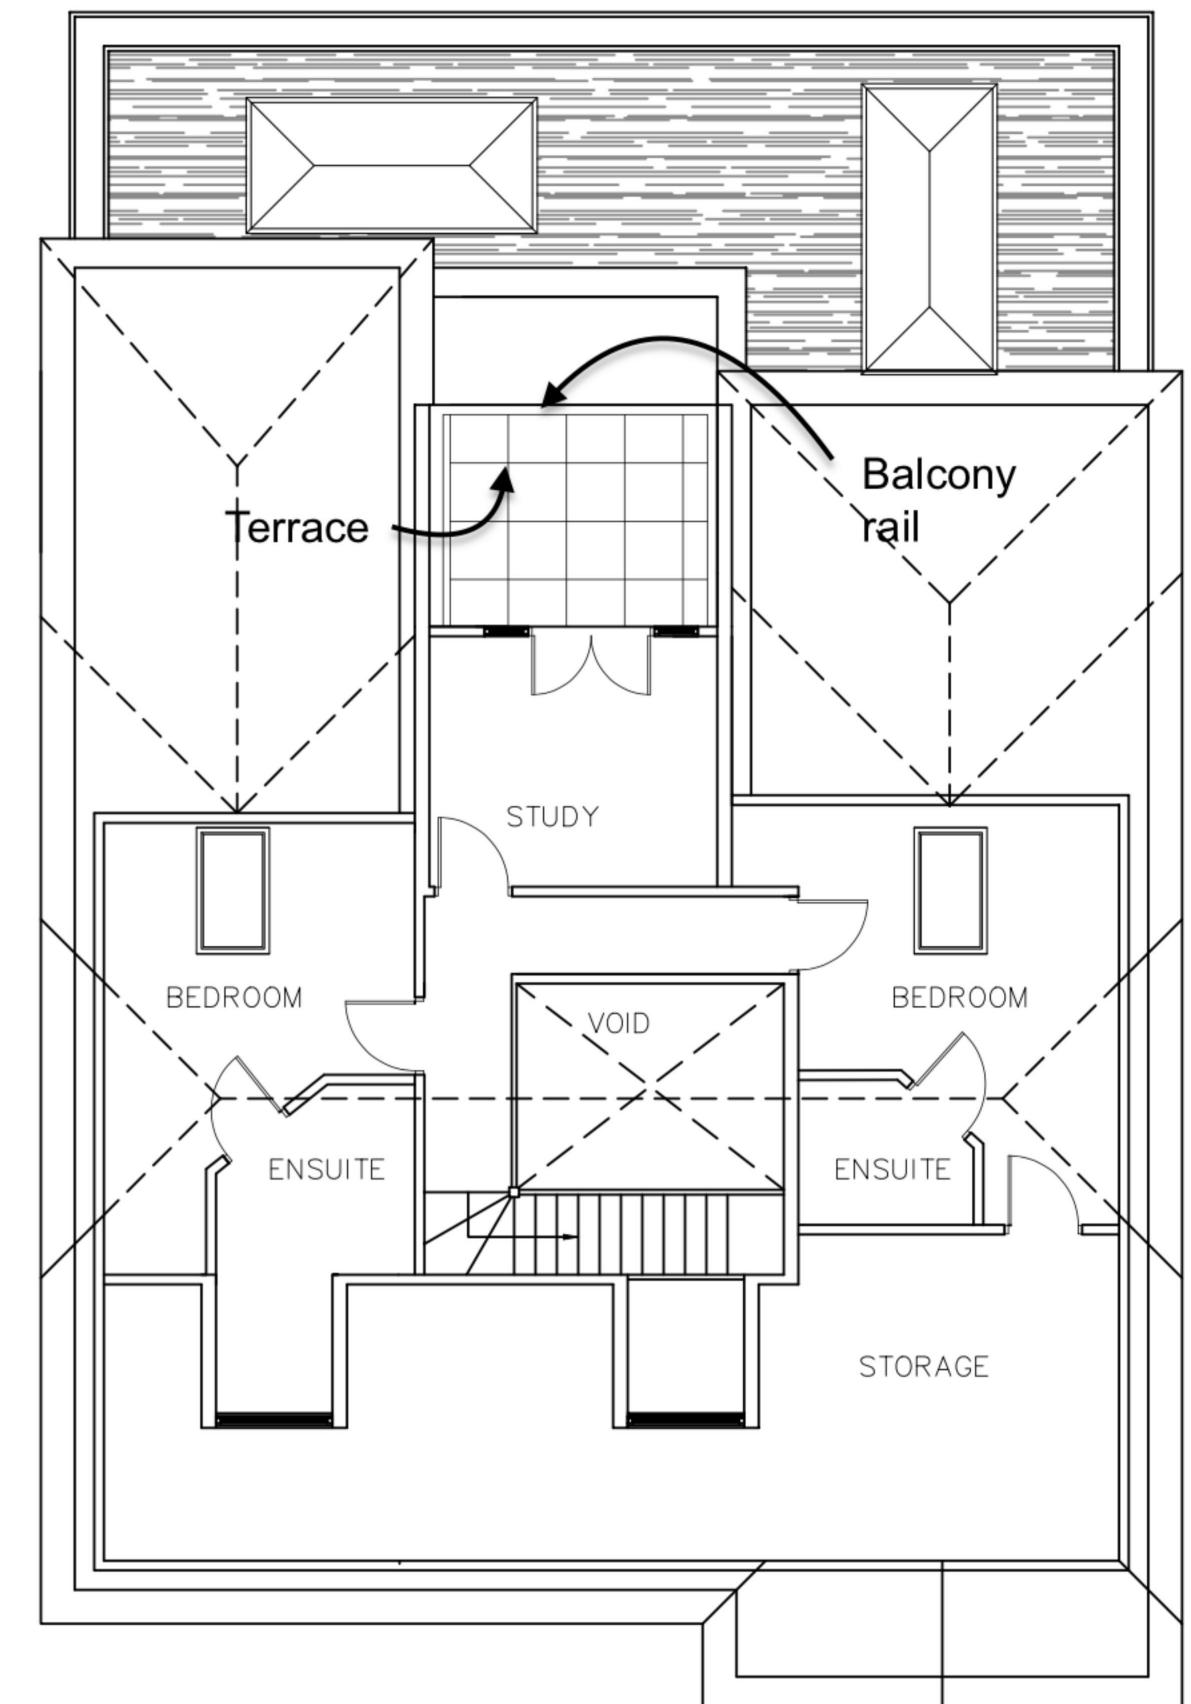

PROPOSED LOFT PLAN



Project: PROPOSED REAR EXTENSION AND LOFT CONVERSION 29 Sylvan Avenue Hornchurch RM11 2PL				
CLIENT:		DATE:	10-11-23	
		CHECKED BY:	TA	
REV:	Date	SCALE:	1:100 @A3	
E	Annotations added to drawings: for clarity in respect to balcony rail & terrace/paving	DRAWN BY:	TA	
		PROPOSED FLOOR PLANS		
			231129-20E	
			REV:	
			 This drawing and the building work illustrated are copyright and may not be reproduced without written permission.	