




Proposed Front Elevation
Scale 1:100




Proposed Rear Elevation
Scale 1:100

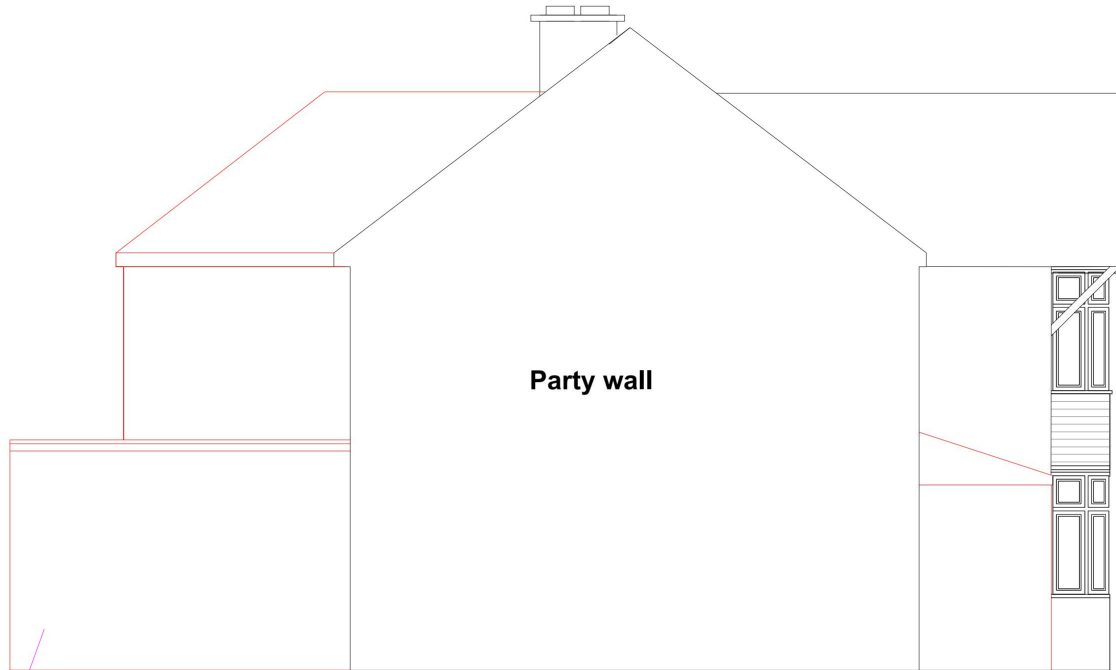


Proposed Side Elevation
Scale 1:100


Render to match existing

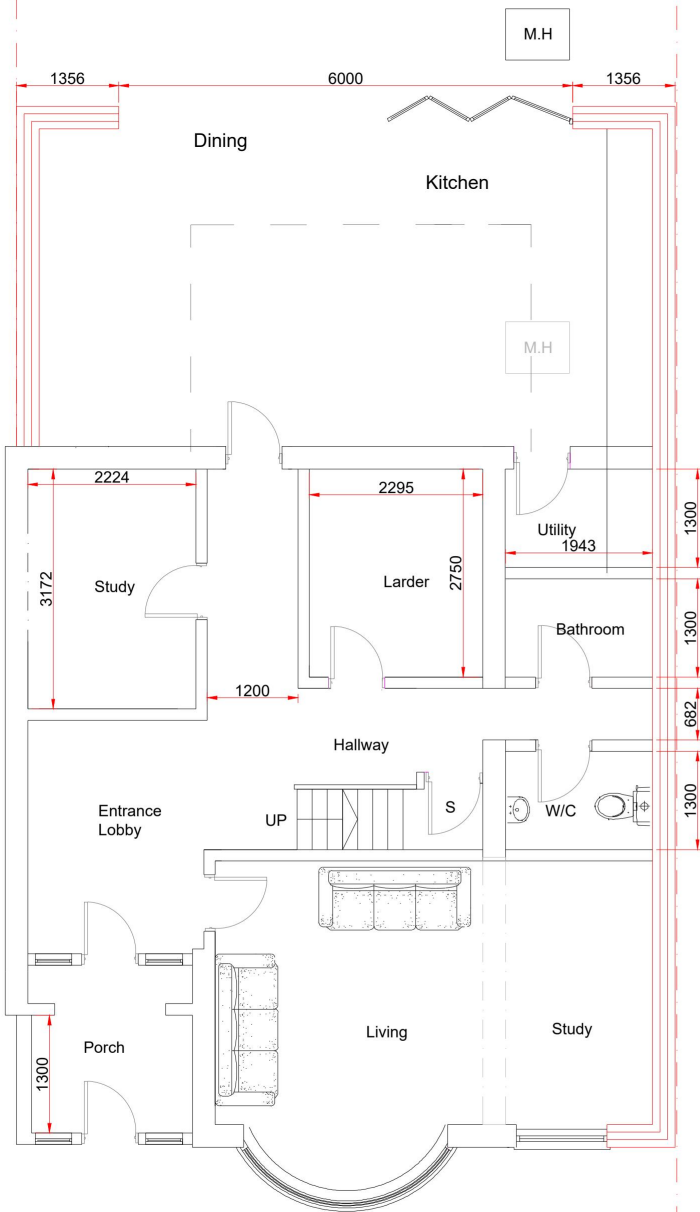

Proposed Ground Floor Plan
Scale 1:100

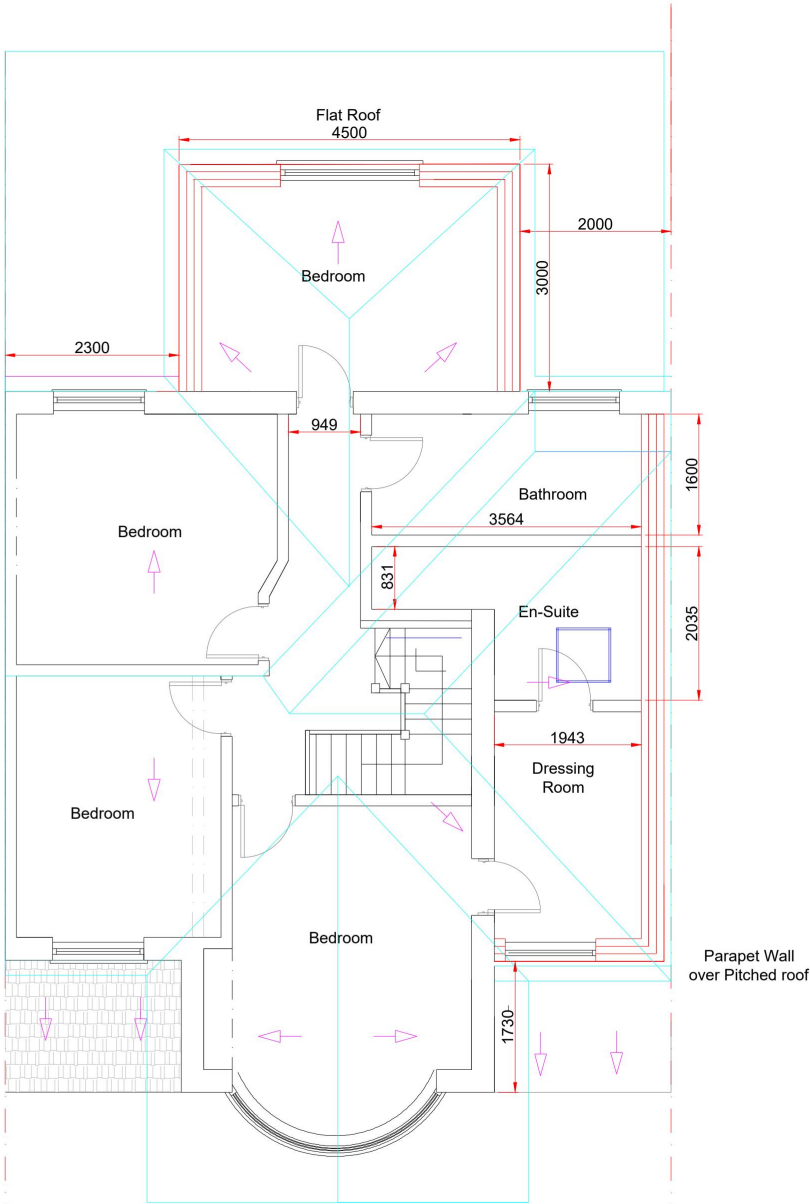

Proposed First Floor Plan
Scale 1:100

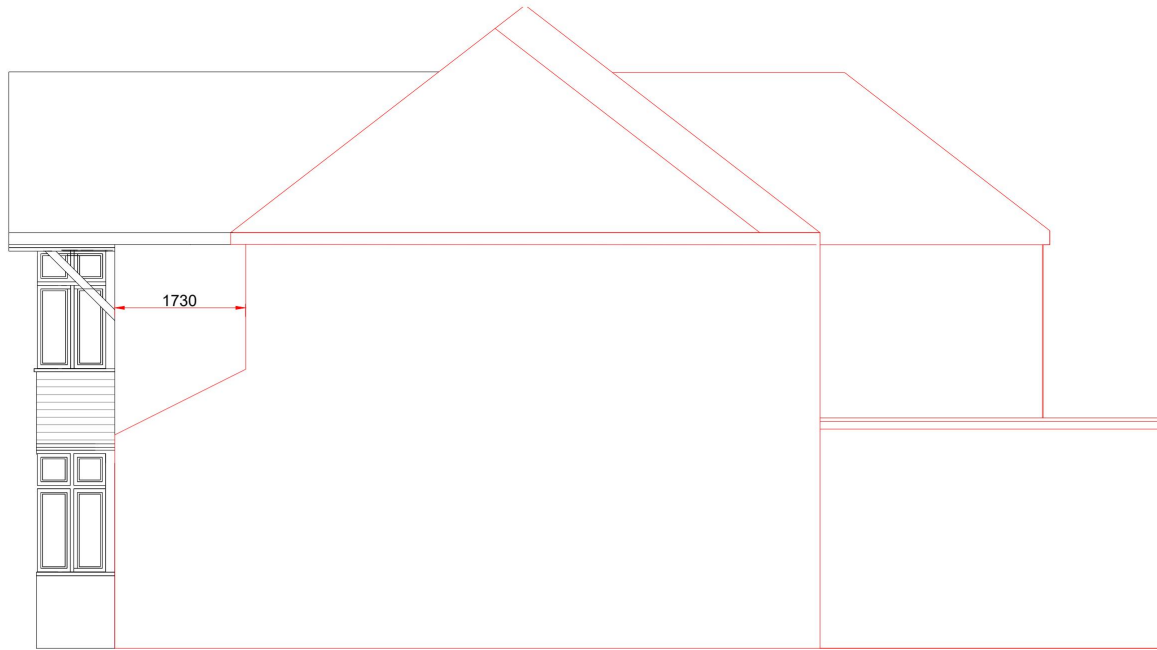

Proposed Side Elevation
Scale 1:100

PROPOSED DRAWINGS

PROJECT

1:100
@ A3


SCALE BAR
M 1:100

DRAWING




Revision 1

SCALE	DATE	AUTHOR	CHK'D
1:100 @ A3	15-JULY-2024	abc	de
JOB NO.	DRAWING NO.	REV	
CD0000-00	DRAWING_NO 1	REV	
CLIENT REF			
PROPOSED/ DRAWINGS			

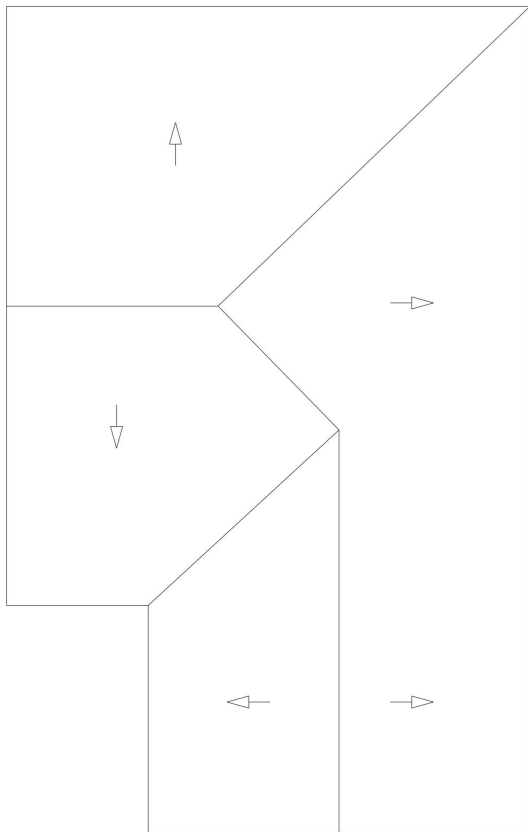

Existing Roof Plan
Scale 1:100

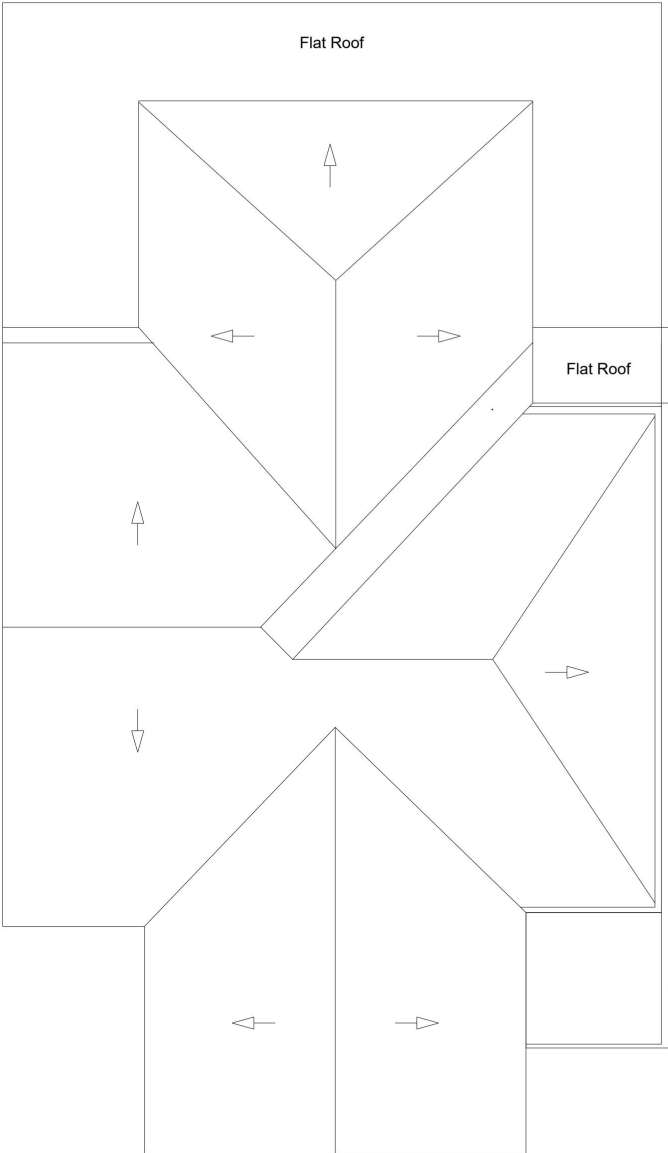

Proposed Roof Plan
Scale 1:100

EXISTING ROOF PLAN /
PROPOSED ROOF PLAN

PROJECT

1:100
@ A3

SCALE BAR
M 1:100

DRAWING

0m1m5m

Revision 1

SCALE	DATE	AUTHOR	CHK'D
1:100 @ A3	15-JULY-2024	abc	de
JOB NO.	DRAWING NO.	REV	
CD0000-00	DRAWING_NO 3	REV	
CLIENT REF			
EXISTING/ DRAWINGS			