





EXISTING BLOCK PLAN
SCALE - 1:500



PROPOSED BLOCK PLAN
SCALE - 1:500



LOCATION PLAN
SCALE - 1:1250

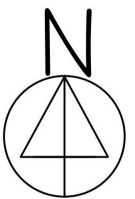 

500, Upper Brentwood
Road, Romford RM2 6JA,


TITLE:
PROPOSED DOUBLE STOREY
SIDE AND REAR EXTENSION

SCALE: 1:500, 1:1250@A3

DWG NO UB500/ELC/PL05



PROPOSED FRONT ELEVATION

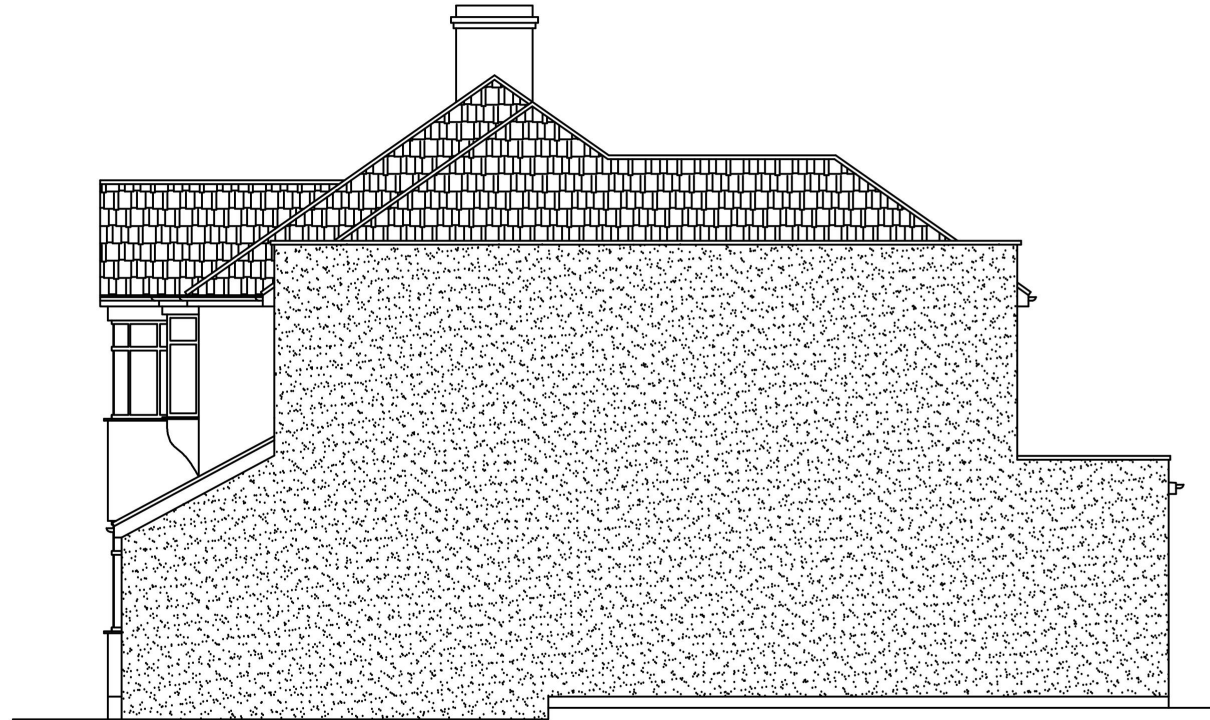


PROPOSED SIDE ELEVATION



PROPOSED REAR ELEVATION

MATCHING MATERIALS TO BE USED
FOR SIDE EXTENSION

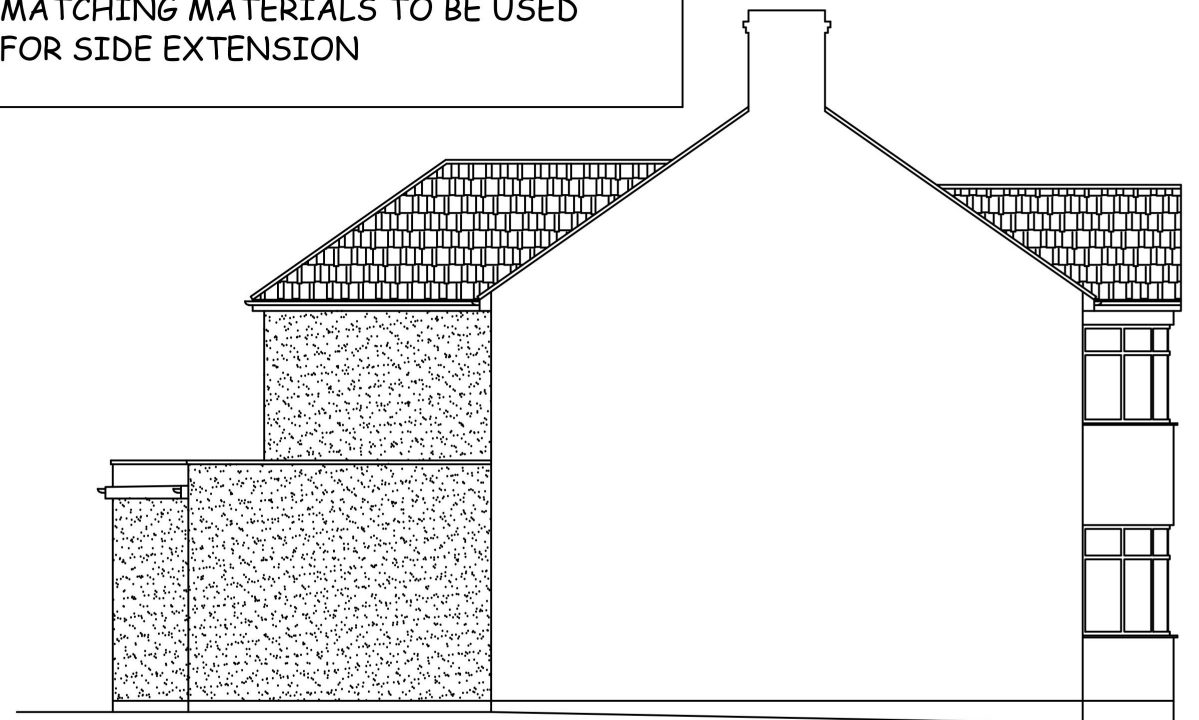

PROPOSED SIDE ELEVATION
OTHER SIDE


500, Upper Brentwood
Road, Romford RM2 6JA,

TITLE:
PROPOSED DOUBLE STOREY
SIDE AND REAR EXTENSION


SCALE: 1:100@A3

DWG NO UB500/ELC/PL04


1:100 0 1 2 5 10 Meter

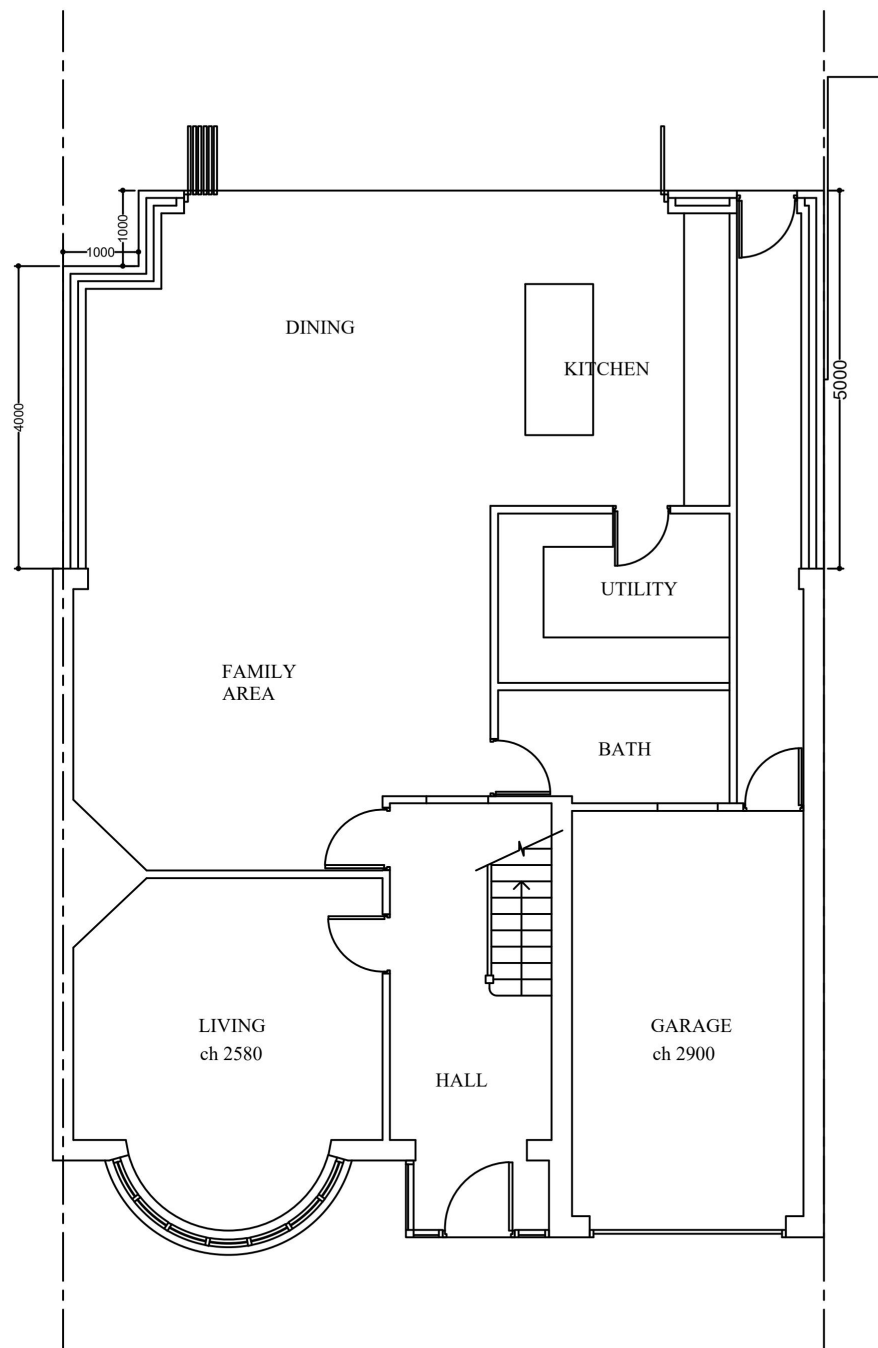

PROPOSED GROUND FLOOR PLAN

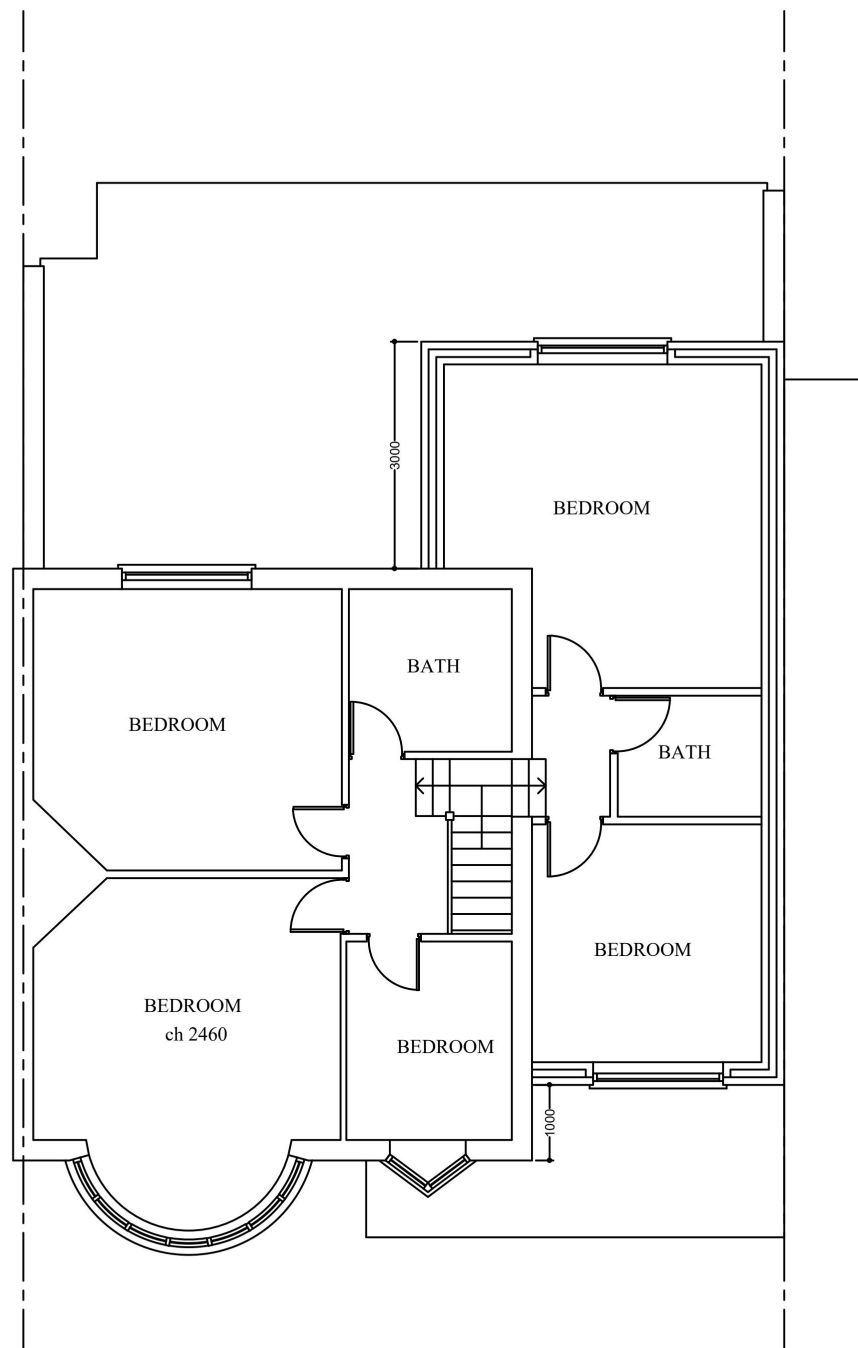

PROPOSED FIRST FLOOR PLAN

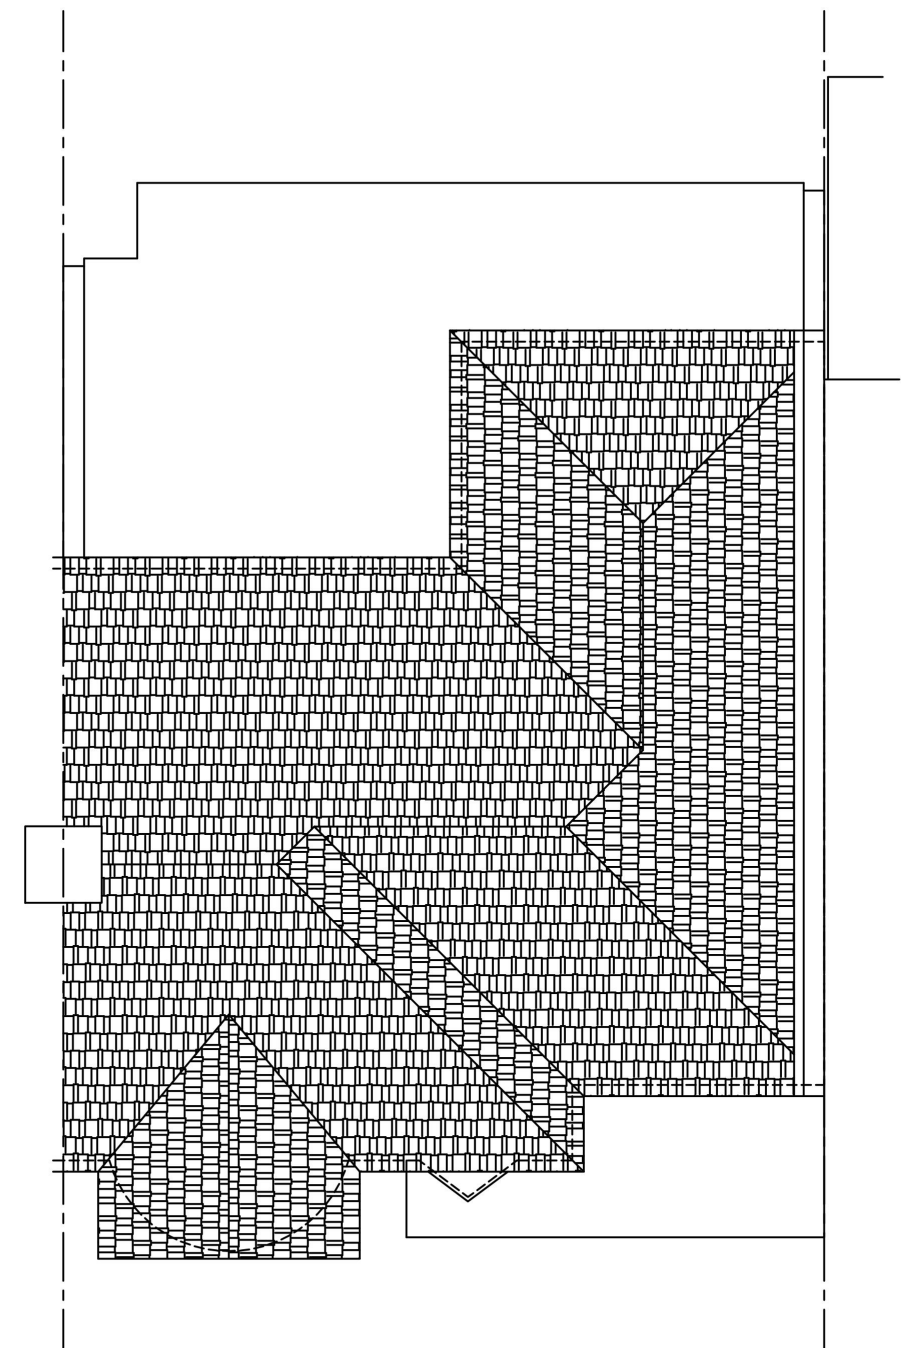

PROPOSED ROOF PLAN



500, Upper Brentwood
Road, Romford RM2 6JA,

TITLE:
PROPOSED DOUBLE STOREY
SIDE AND REAR EXTENSION

SCALE: 1:100@A3

DWG NO UB500/ELC/PL03