



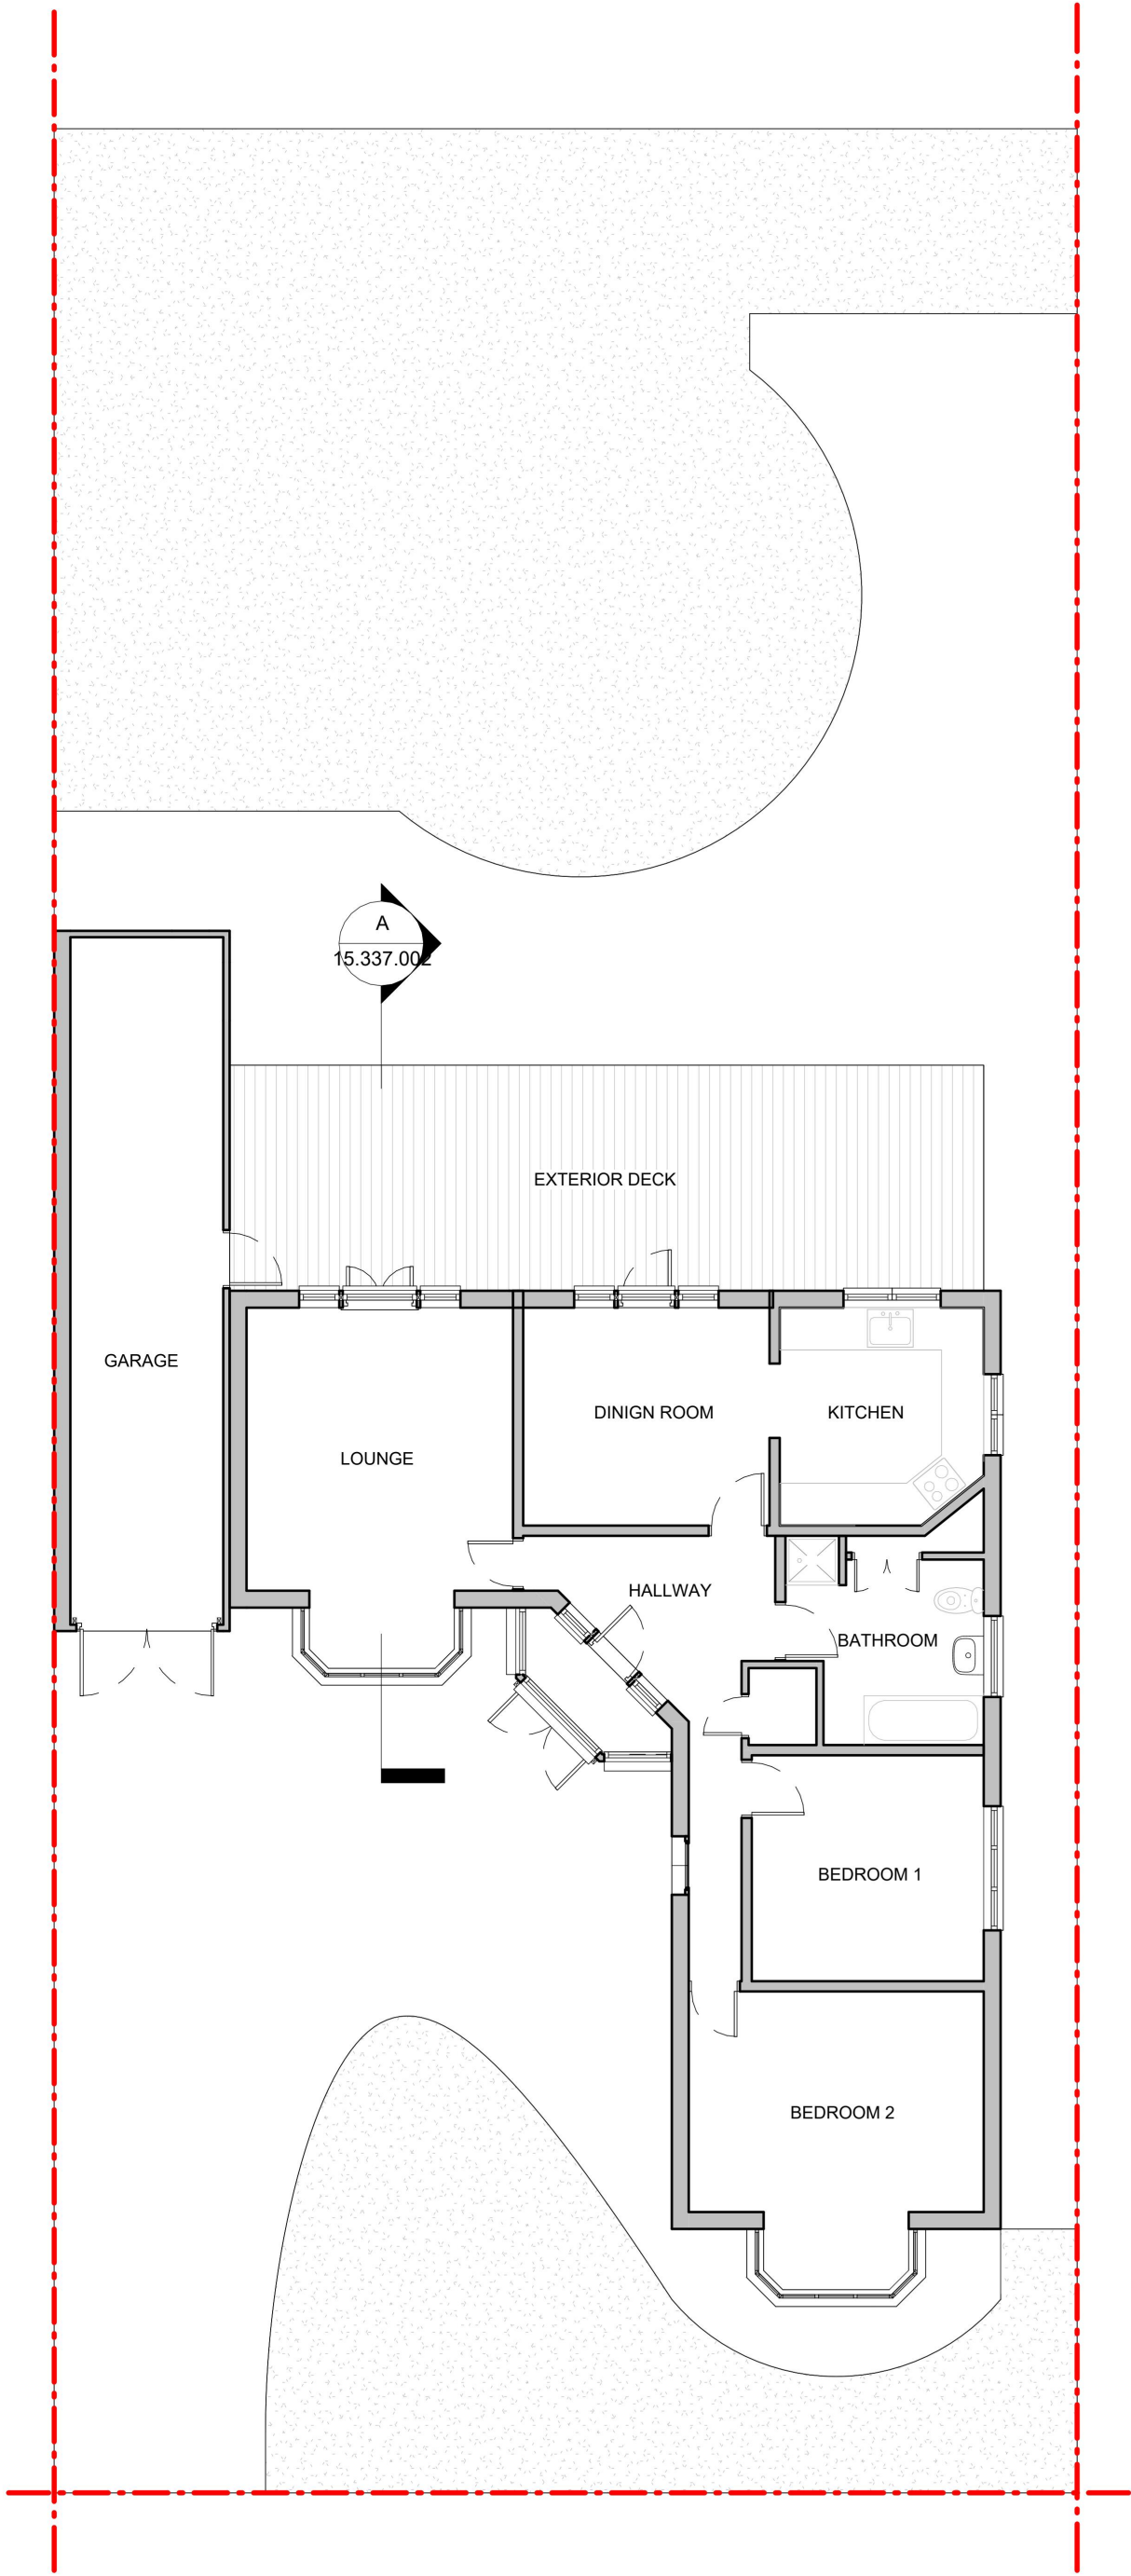

Ground Floor
1 : 100

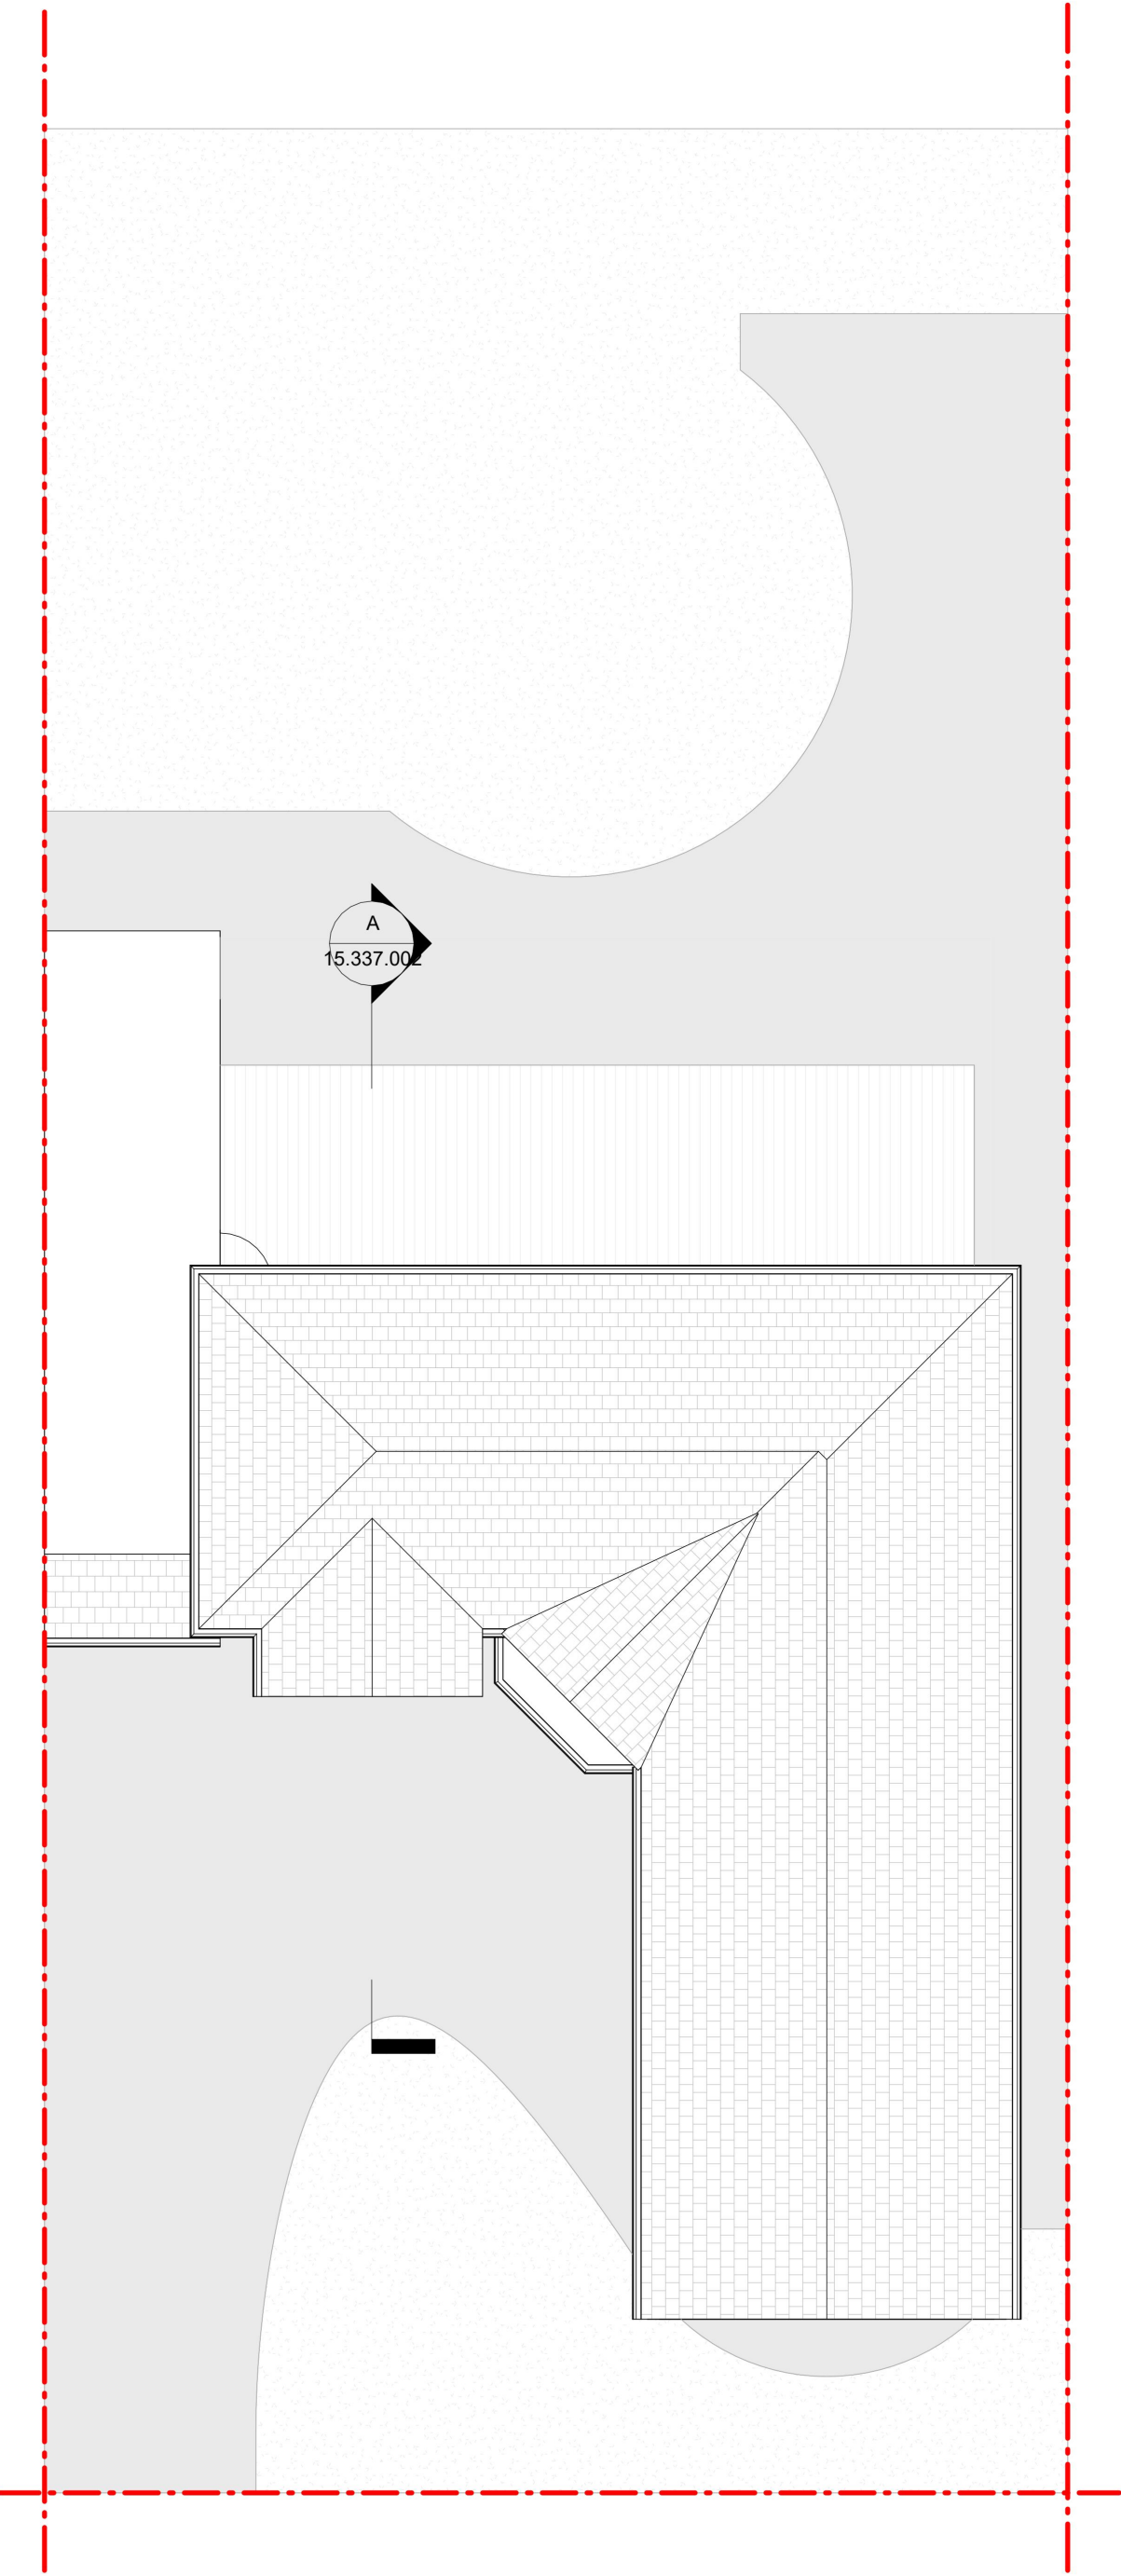

Roof plan
1 : 100

- GENERAL NOTES:**
- This document is to be read in conjunction with Architects drawings. Any inconsistencies between the drawings should be reported. If any site conditions or existing details are found to be different than assumed or described in this document, this may impact the structural design, and Westshore Engineering are to be notified immediately.
 - All drawings, designs and specification provided are Contract and should be followed as prescribed. Any change to the provided information will be the responsibility of the Party providing the change, in which case that Party becomes a Designer for that element.
 - Note to all Parties: Please ensure you work to the correct drawings revision. Draft designs are not issued for any construction purposes.
 - For additional SE details, please see associated Structural plans, or refer to engineer's calculations sheet.
 - All designs should pass BC approval before Works start on site or materials are being ordered.
 - All dimensions in mm UNO. To be checked and confirmed on site. Do not scale from these Drawings.

LEGEND

- BOUNDARY LINE
- - - ELEMENTS TO BE DEMOLISHED
- NEW WALLS
- EXISTING WALLS

REVISION	DATE	NOTES
DRAFT 1	28/03/2025	
DRAFT 2	02/04/2025	
DRAFT 2	11/04/2025	Elevations and section
DRAFT 2	23/04/2025	Interior layout and facade options
ISSUE	20/05/2025	

WestShore Engineering

124 City Road, EC1V 2NX, London
0203 916 5019
office@westshore.co.uk

www.westshore.co.uk
westshore-engineering

PROJECT TITLE:
41 The Drive, RM3 0DU

DRAWING TITLE:
Existing drawings


DRAWING NUMBER: 15.337.001	SIZE: A2
DRAWN BY: CAMILA AGÜERO	
DESIGN BY: FEDERICO URBAN	
CHECKED BY: PAULA CERRO	

A2:1:100


0 1 2 3 4 5 m




Front Elevation
1 : 100

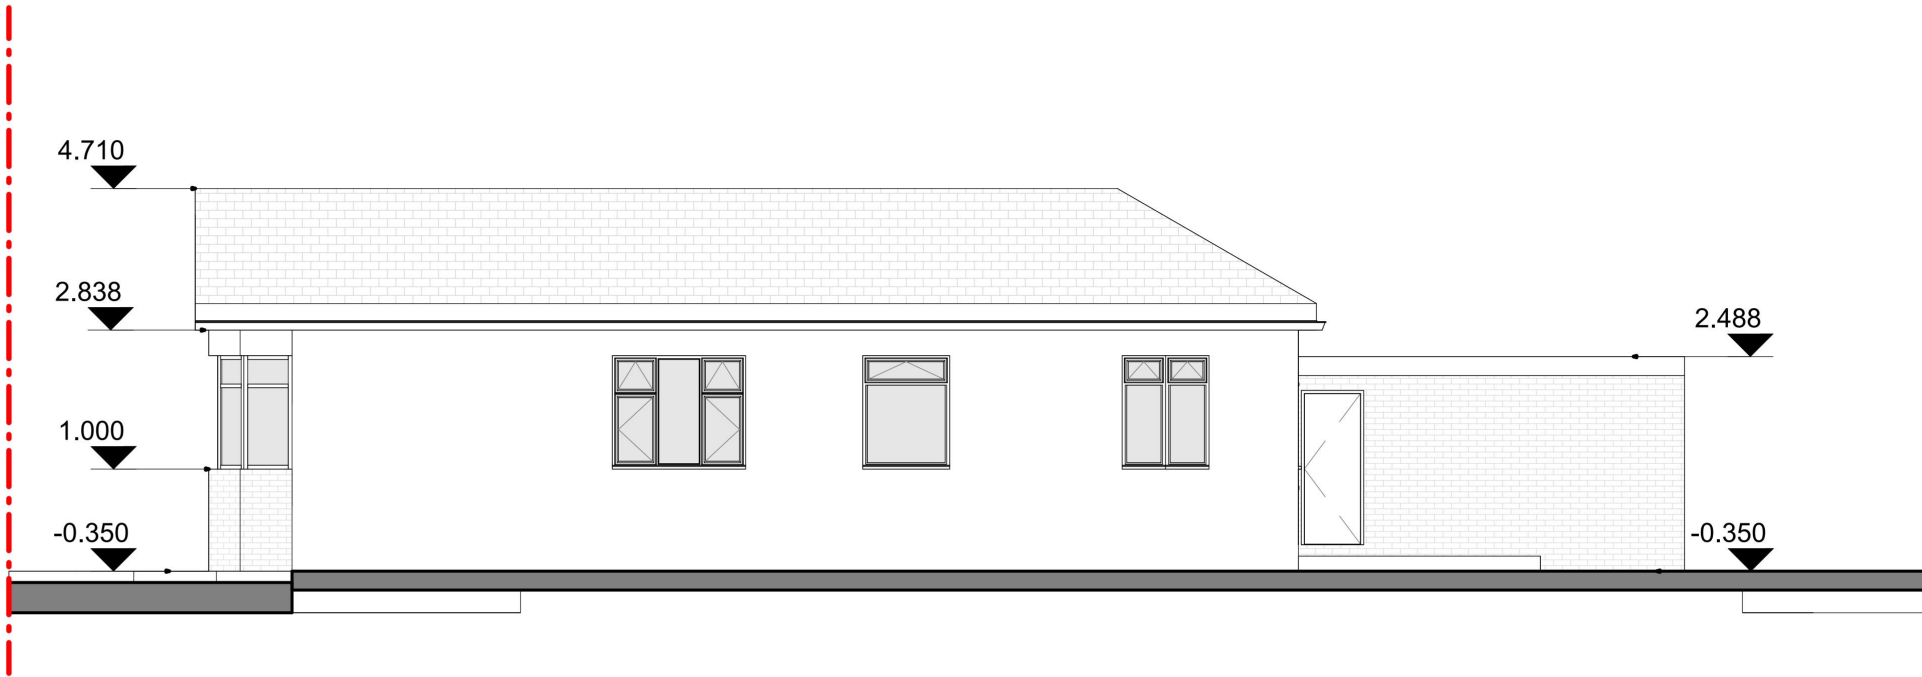

Right Hand Elevation
1 : 100

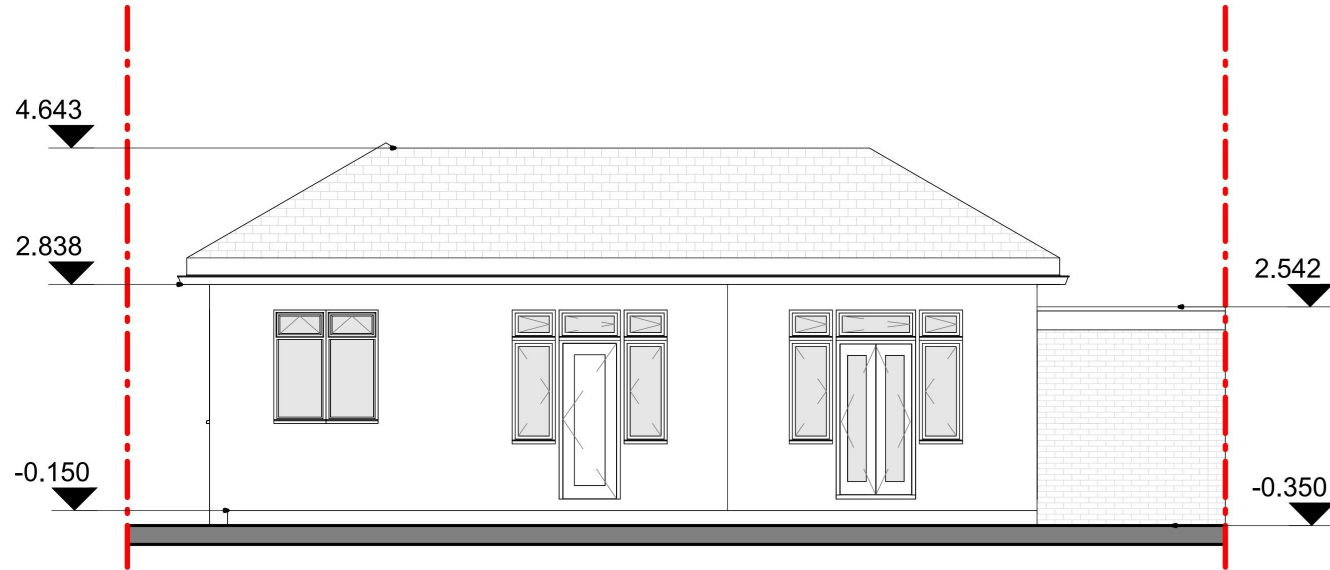

Rear Elevation
1 : 100

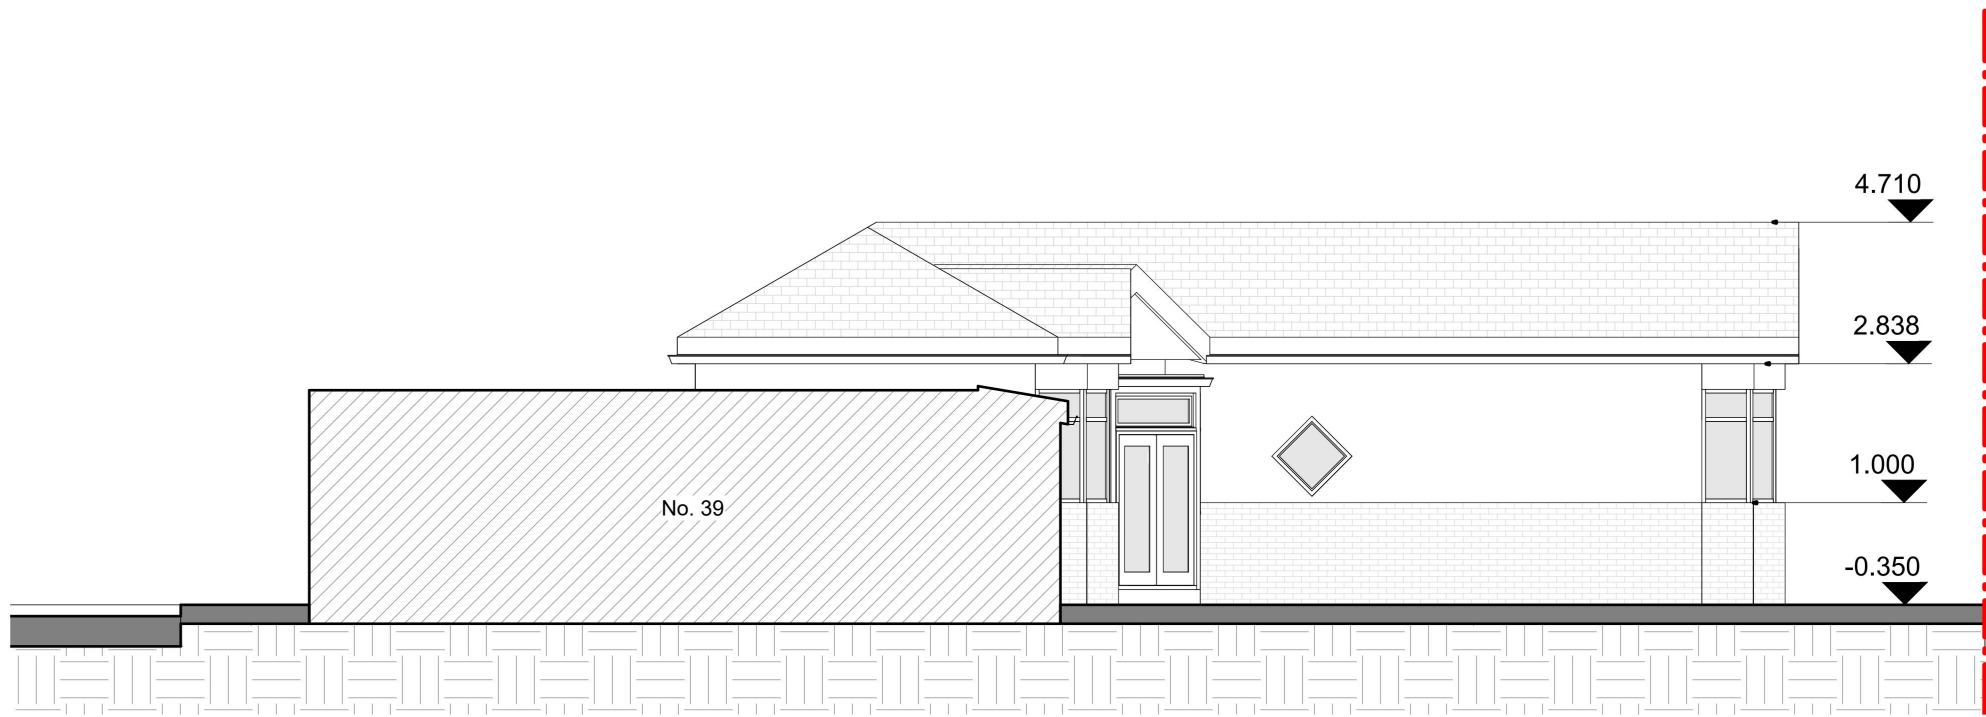

Left Hand Elevation
1 : 100



Section A-A
1 : 100

GENERAL NOTES:

- This document is to be read in conjunction with Architects drawings. Any inconsistencies between the drawings should be reported. If any site conditions or existing details are found to be different than assumed or described in this document, this may impact the structural design, and Westshore Engineering are to be notified immediately.
- All drawings, designs and specification provided are Contract and should be followed as prescribed. Any change to the provided information will be the responsibility of the Party providing the change, in which case that Party becomes a Designer for that element.
- Note to all Parties: Please ensure you work to the correct drawings revision. Draft designs are not issued for any construction purposes.
- For additional SE details, please see associated Structural plans, or refer to engineer's calculations sheet.
- All designs should pass BC approval before Works start on site or materials are being ordered.
- All dimensions in mm UNO. To be checked and confirmed on site. Do not scale from these Drawings.

LEGEND

- BOUNDARY LINE
- ELEMENTS TO BE DEMOLISHED
- NEW WALLS
- EXISTING WALLS

REVISION	DATE	NOTES
DRAFT 1	28/03/2025	
DRAFT 2	02/04/2025	
DRAFT 2	11/04/2025	Elevations and section
DRAFT 2	23/04/2025	Interior layout and facade options
ISSUE	20/05/2025	



124 City Road, EC1V 2NX, London
0203 916 5019
office@westshore.co.uk

www.westshore.co.uk
westshore-engineering


PROJECT TITLE:
41 The Drive, RM3 0DU

DRAWING TITLE:
Existing drawings


DRAWING NUMBER: 15.337.002	SIZE: A2
DRAWN BY: CAMILA AGÜERO	DESIGN BY: FEDERICO URBAN
CHECKED BY: PAULA CERRO	

A2:1:100

0 1 2 3 4 5 m

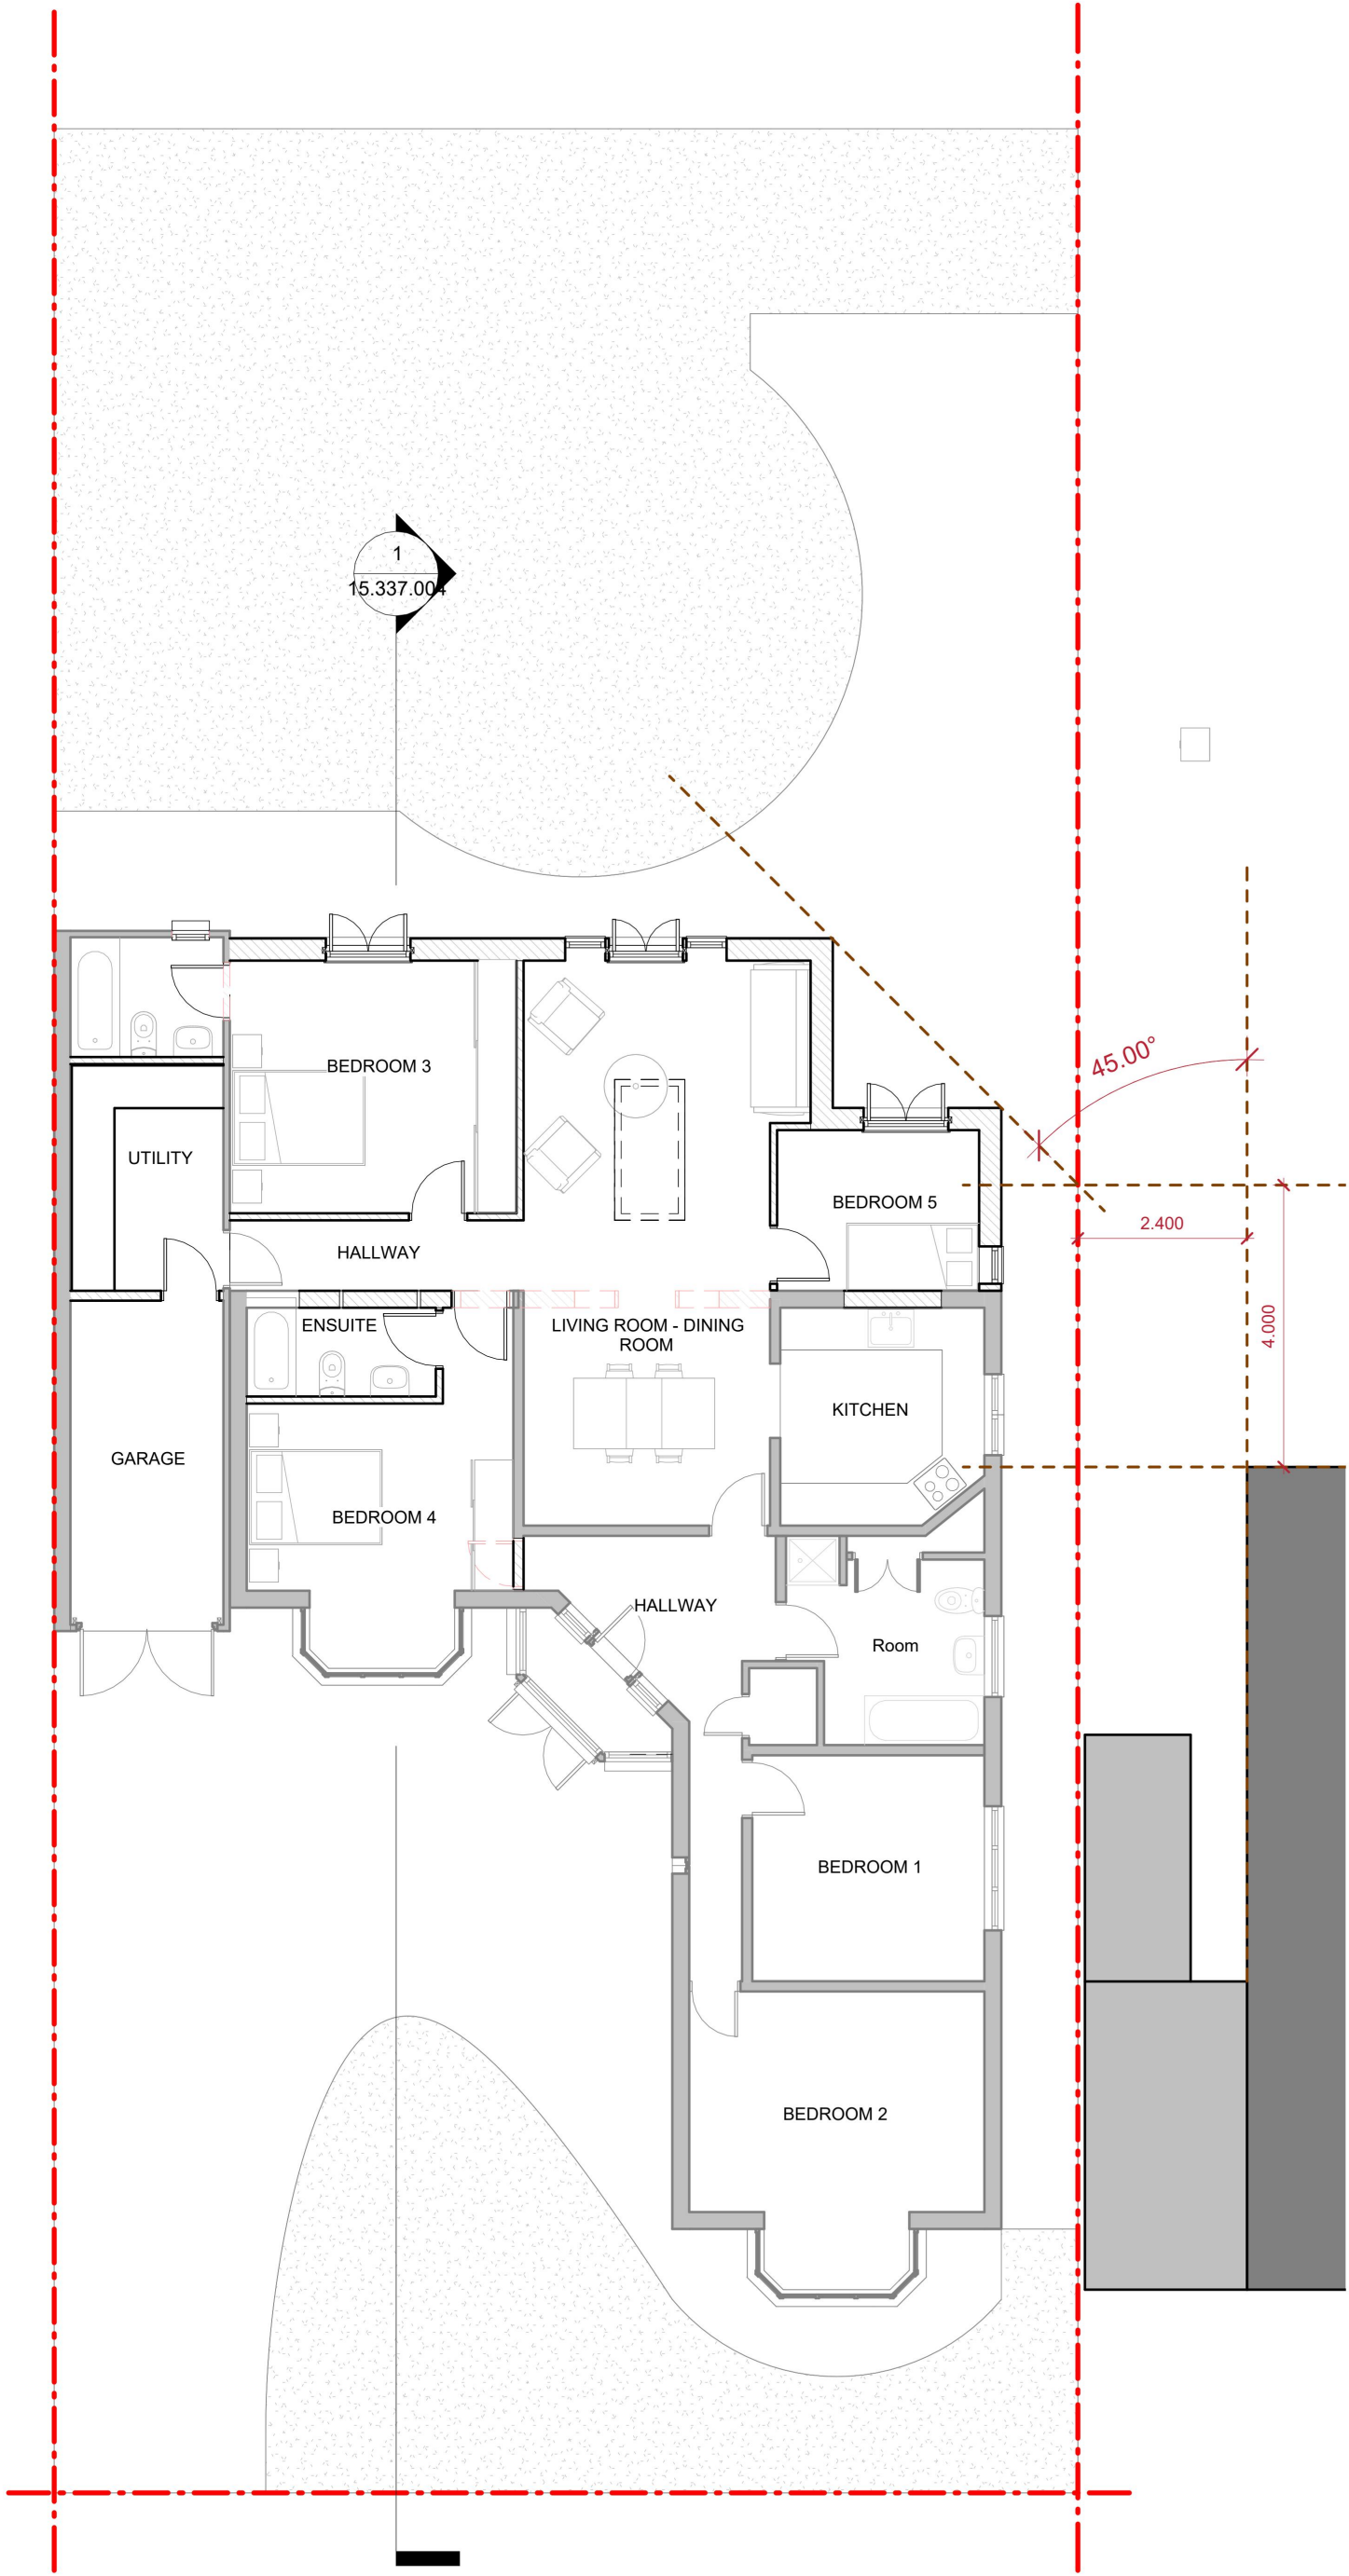

Ground Floor
1 : 100

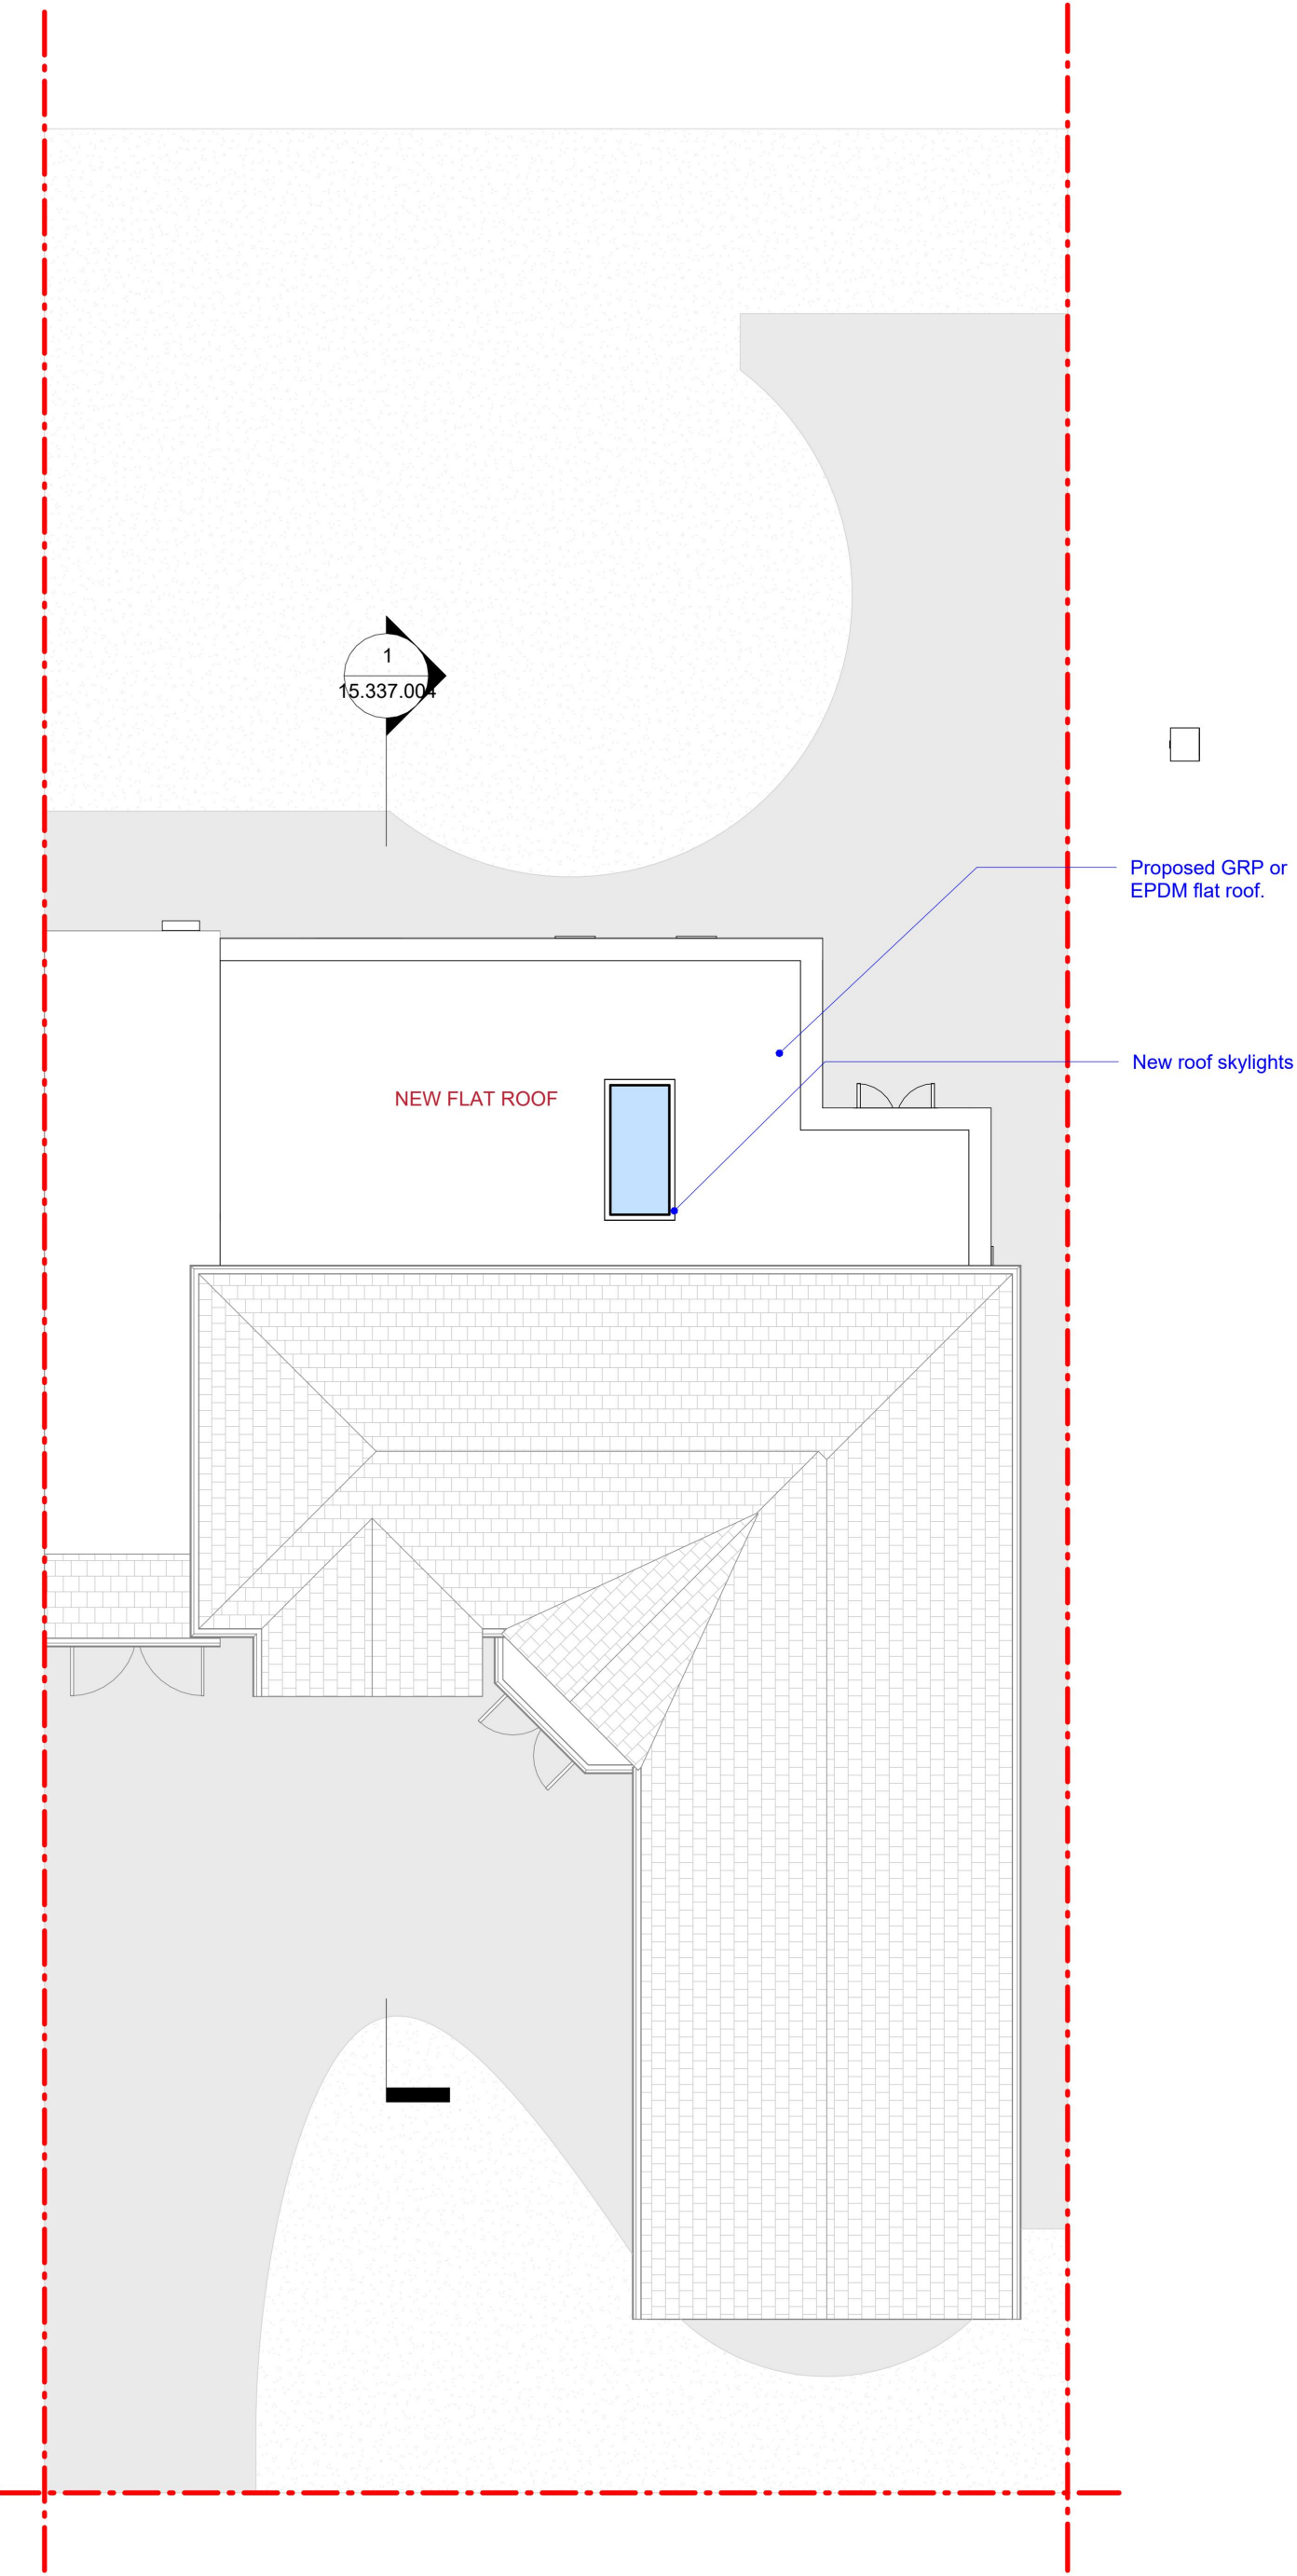

Roof plan
1 : 100

- GENERAL NOTES:**
- This document is to be read in conjunction with Architects drawings. Any inconsistencies between the drawings should be reported. If any site conditions or existing details are found to be different than assumed or described in this document, this may impact the structural design, and Westshore Engineering are to be notified immediately.
 - All drawings, designs and specification provided are Contract and should be followed as prescribed. Any change to the provided information will be the responsibility of the Party providing the change, in which case that Party becomes a Designer for that element.
 - Note to all Parties: Please ensure you work to the correct drawings revision. Draft designs are not issued for any construction purposes.
 - For additional SE details, please see associated Structural plans, or refer to engineer's calculations sheet.
 - All designs should pass BC approval before Works start on site or materials are being ordered.
 - All dimensions in mm UNO. To be checked and confirmed on site. Do not scale from these Drawings.

- PROPOSAL KEY POINTS**
- Extension 57.73sqm
 - Bathroom - Kitchen closer connection for the pipes, water supply, etc.
 - Open space
 - Garage door into the house

LEGEND

- BOUNDARY LINE
- - - ELEMENTS TO BE DEMOLISHED
- NEW WALLS
- EXISTING WALLS

REVISION	DATE	NOTES
DRAFT 2	11/04/2025	Elevations and section
DRAFT 2	23/04/2025	Interior layout and facade options
ISSUE	20/05/2025	
ISSUE 1 Rev A	14/07/2025	relation with the neighbours (45 degree rule)
ISSUE 1 Rev B	22/07/2025	relation with the neighbours updated (45 degree rule)

124 City Road, EC1V 2NX, London
+44 (0)203 916 5019
office@westshore.co.uk

www.westshore.co.uk
westshore-engineering

PROJECT TITLE:
41 The Drive, RM3 0DU

DRAWING TITLE:
Proposed drawings


DRAWING NUMBER: 15.337.003	SIZE: A2
DRAWN BY: CAMILA AGÜERO	DESIGN BY: FEDERICO URBAN
CHECKED BY: PAULA CERRO	

A2:1:100


0 1 2 3 4 5 m




Front Elevation
1 : 100

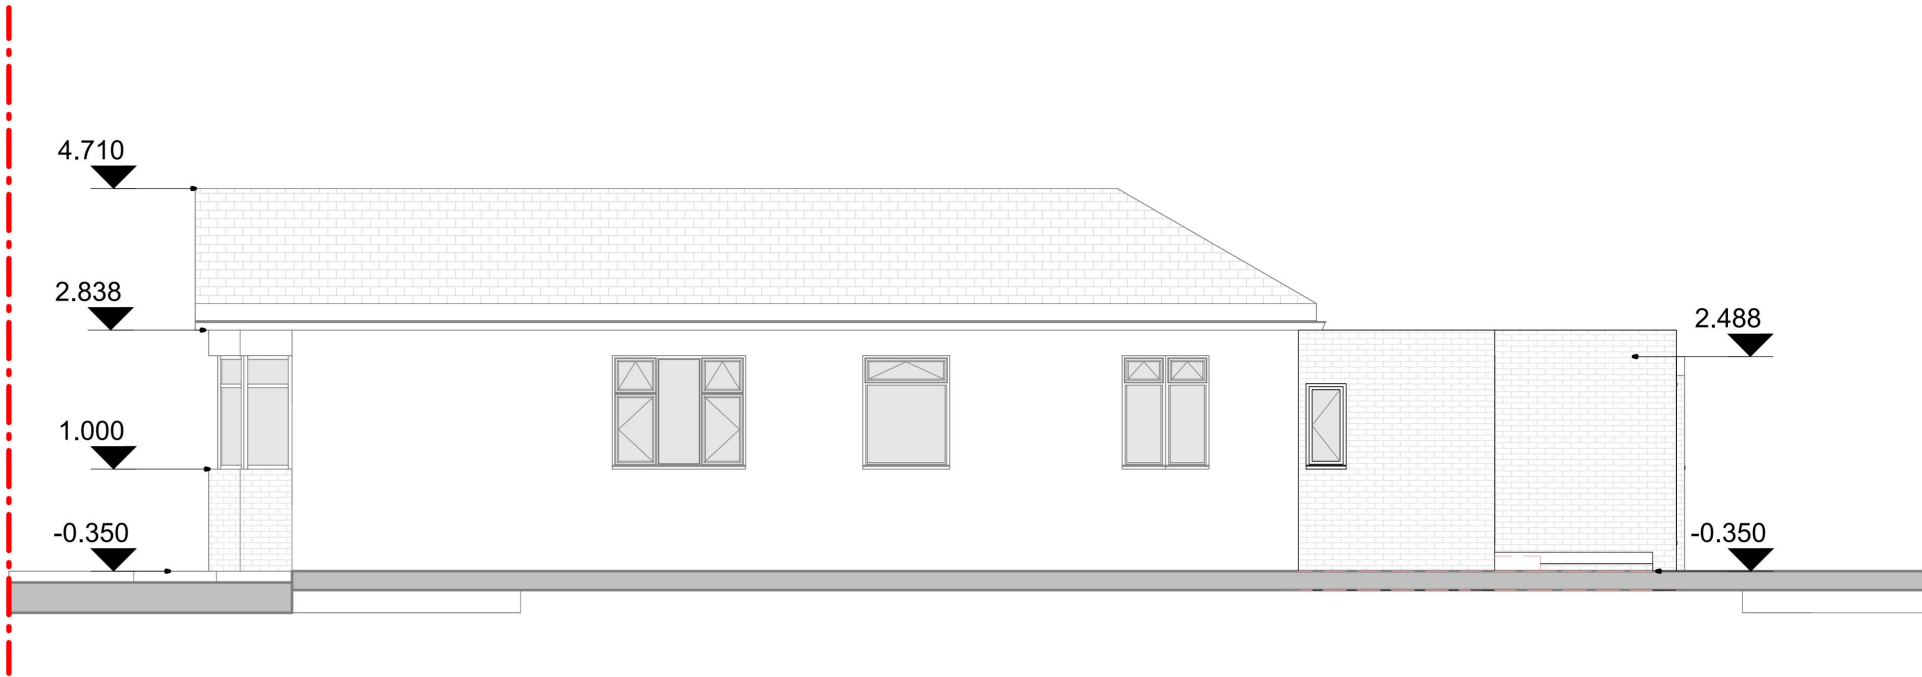


Right Hand Elevation
1 : 100

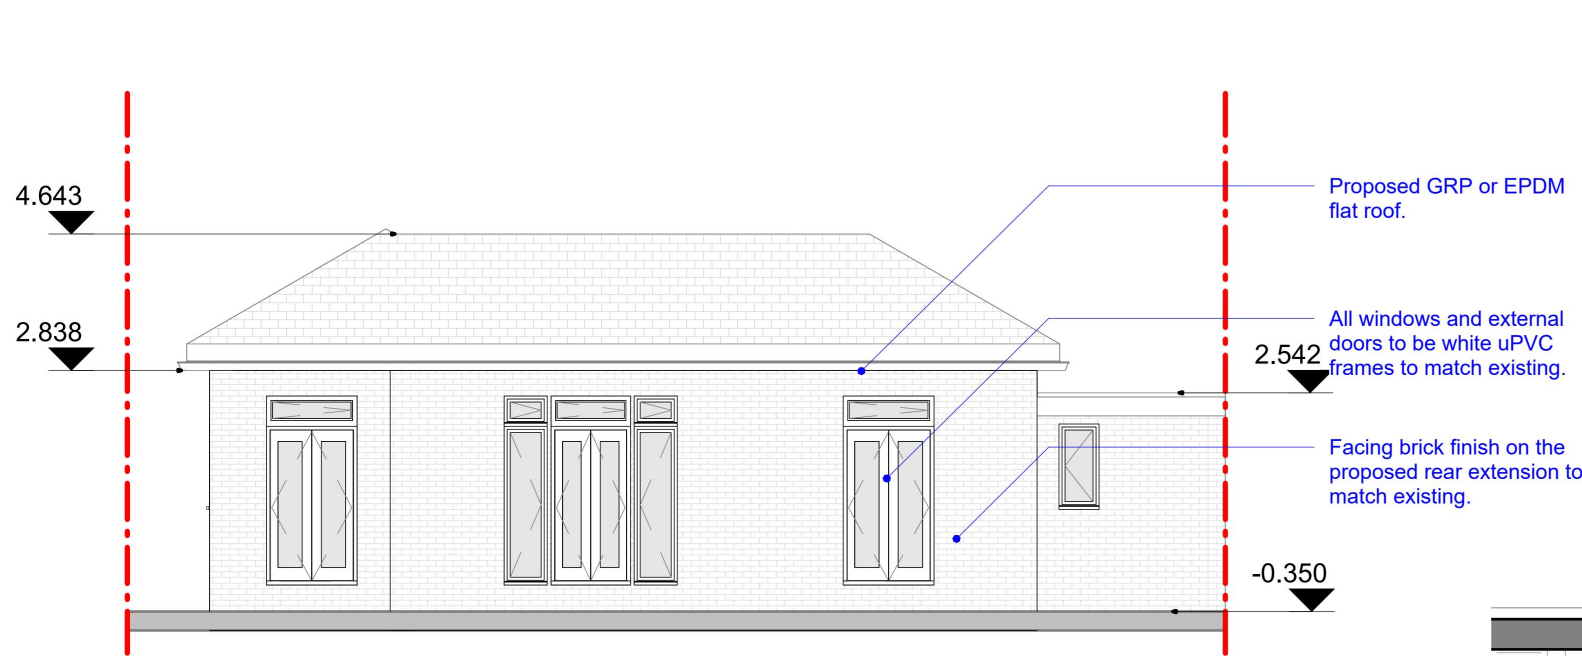

Rear Elevation
1 : 100

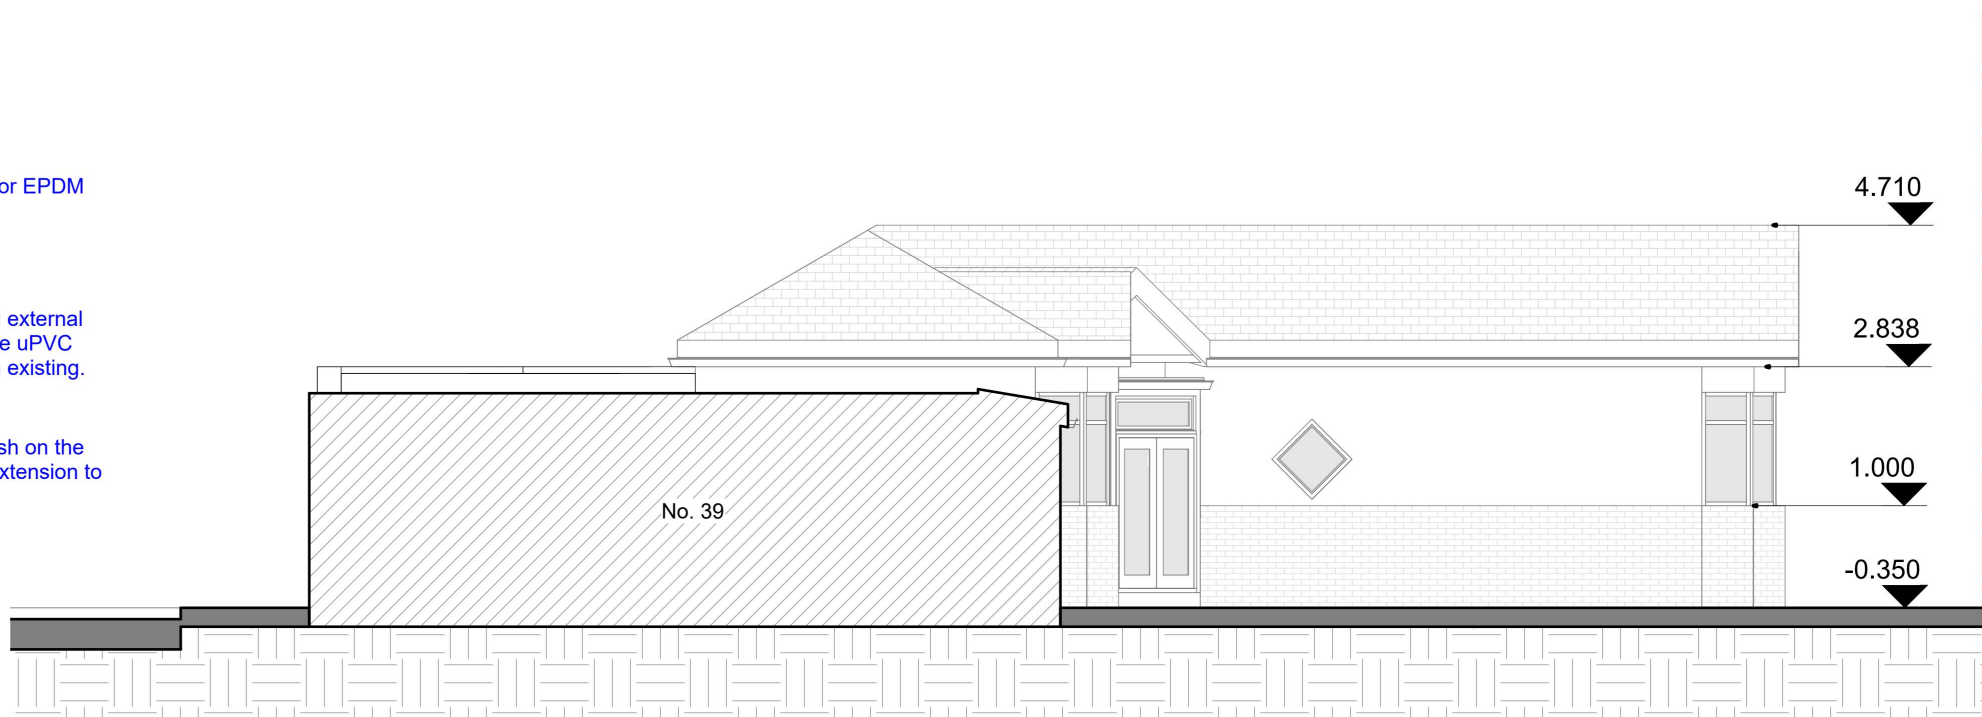

Left Hand Elevation
1 : 100

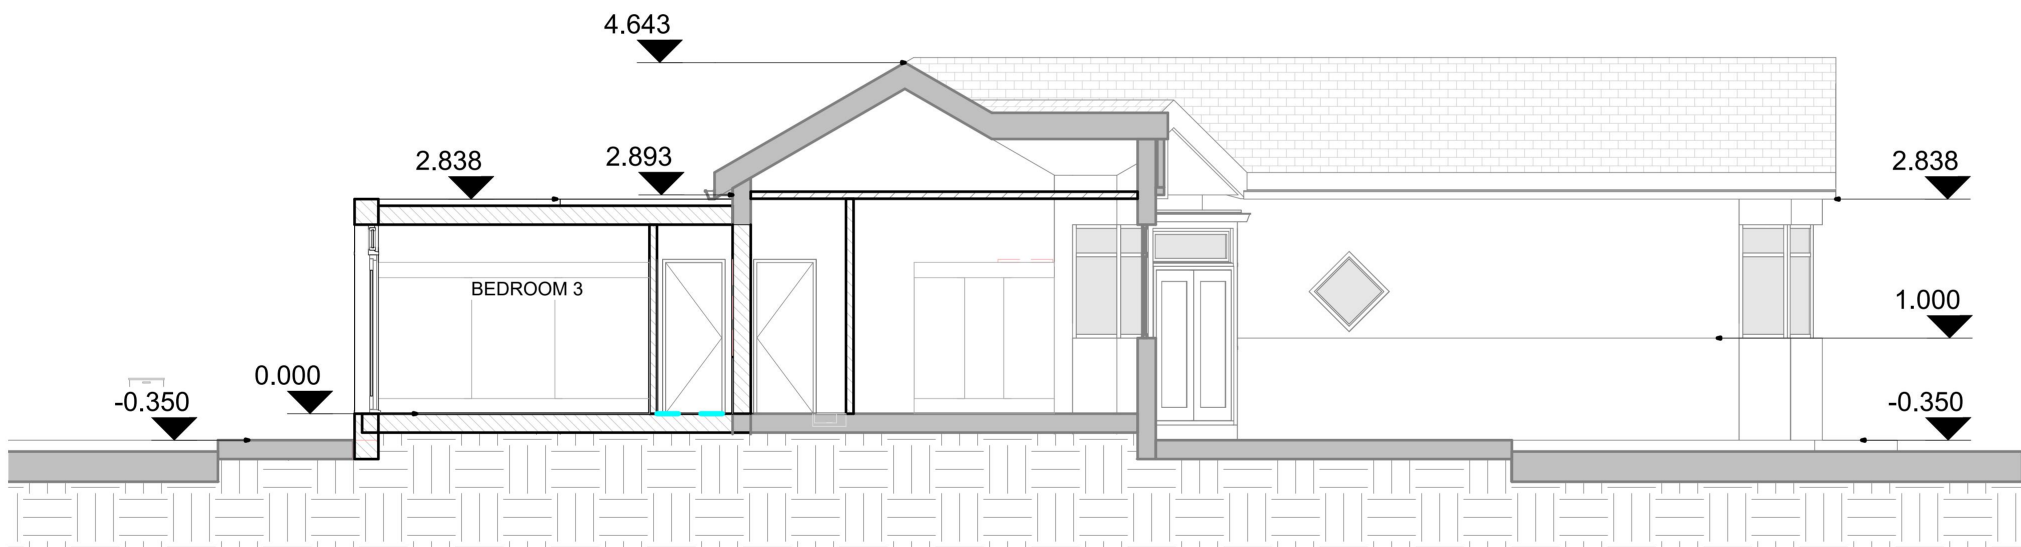

Section A-A
1 : 100

GENERAL NOTES:

- This document is to be read in conjunction with Architects drawings. Any inconsistencies between the drawings should be reported. If any site conditions or existing details are found to be different than assumed or described in this document, this may impact the structural design, and Westshore Engineering are to be notified immediately.
- All drawings, designs and specification provided are Contract and should be followed as prescribed. Any change to the provided information will be the responsibility of the Party providing the change, in which case that Party becomes a Designer for that element.
- Note to all Parties: Please ensure you work to the correct drawings revision. Draft designs are not issued for any construction purposes.
- For additional SE details, please see associated Structural plans, or refer to engineer's calculations sheet.
- All designs should pass BC approval before Works start on site or materials are being ordered.
- All dimensions in mm UNO. To be checked and confirmed on site. Do not scale from these Drawings.

LEGEND

- BOUNDARY LINE
- - - ELEMENTS TO BE DEMOLISHED
- NEW WALLS
- EXISTING WALLS

REVISION	DATE	NOTES
DRAFT 2	11/04/2025	Elevations and section
DRAFT 2	23/04/2025	Interior layout and facade options
ISSUE	20/05/2025	
ISSUE 1 Rev A	14/07/2025	relation with the neighbours (45 degree rule)
ISSUE 1 Rev B	22/07/2025	relation with the neighbours updated (45 degree rule)



124 City Road, EC1V 2NX, London
t + (44) 0203 916 5019
e office@westshore.co.uk

www.westshore.co.uk
westshore-engineering

PROJECT TITLE:
41 The Drive, RM3 0DU

DRAWING TITLE:
Proposed drawings

DRAWING NUMBER: 15.337.004	SIZE: A2
DRAWN BY: CAMILA AGÜERO	DESIGN BY: FEDERICO URBAN
CHECKED BY: PAULA CERRO	

A2:1:100

0 1 2 3 4 5 m