
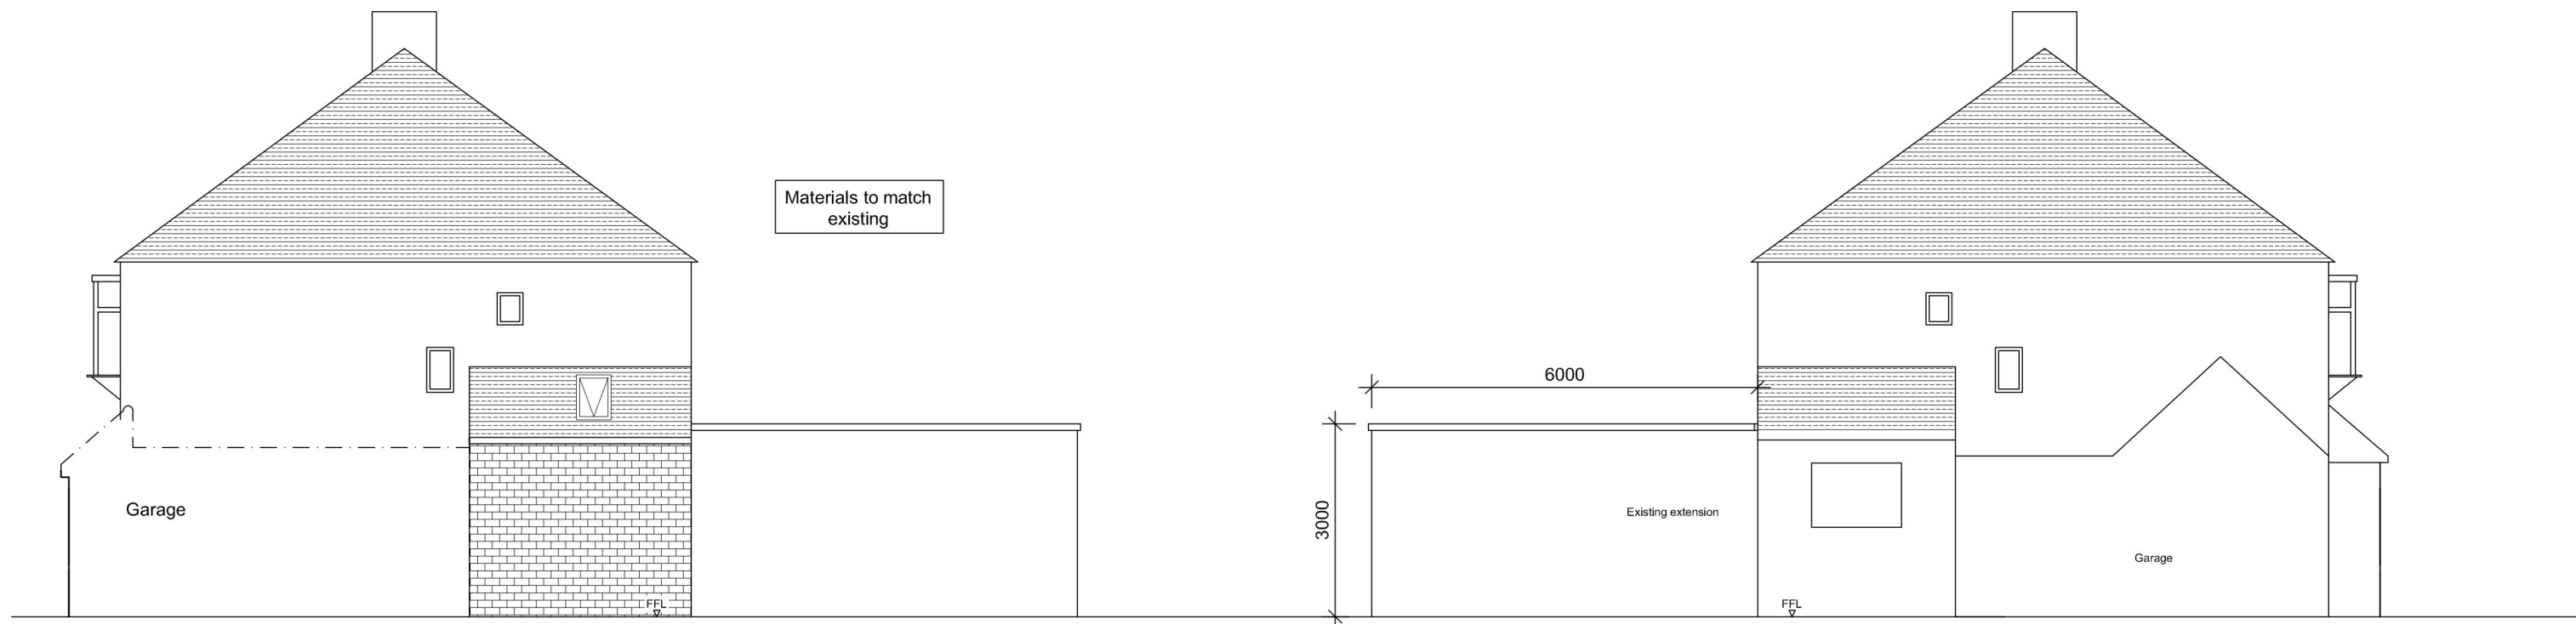


NOTES


This drawing is to be read in conjunction with all relevant Architects drawings and specifications for the works.

All dimensions are to be checked and verified on site. Any discrepancy between this drawing and existing conditions on site shall be reported to the engineer.

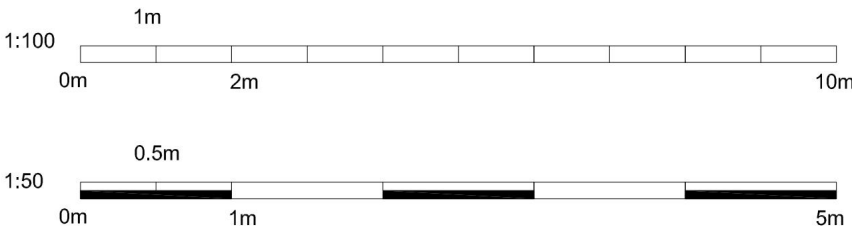


Existing Side Elevation No. 50
1:100

Existing Side Elevation No. 52
1:100

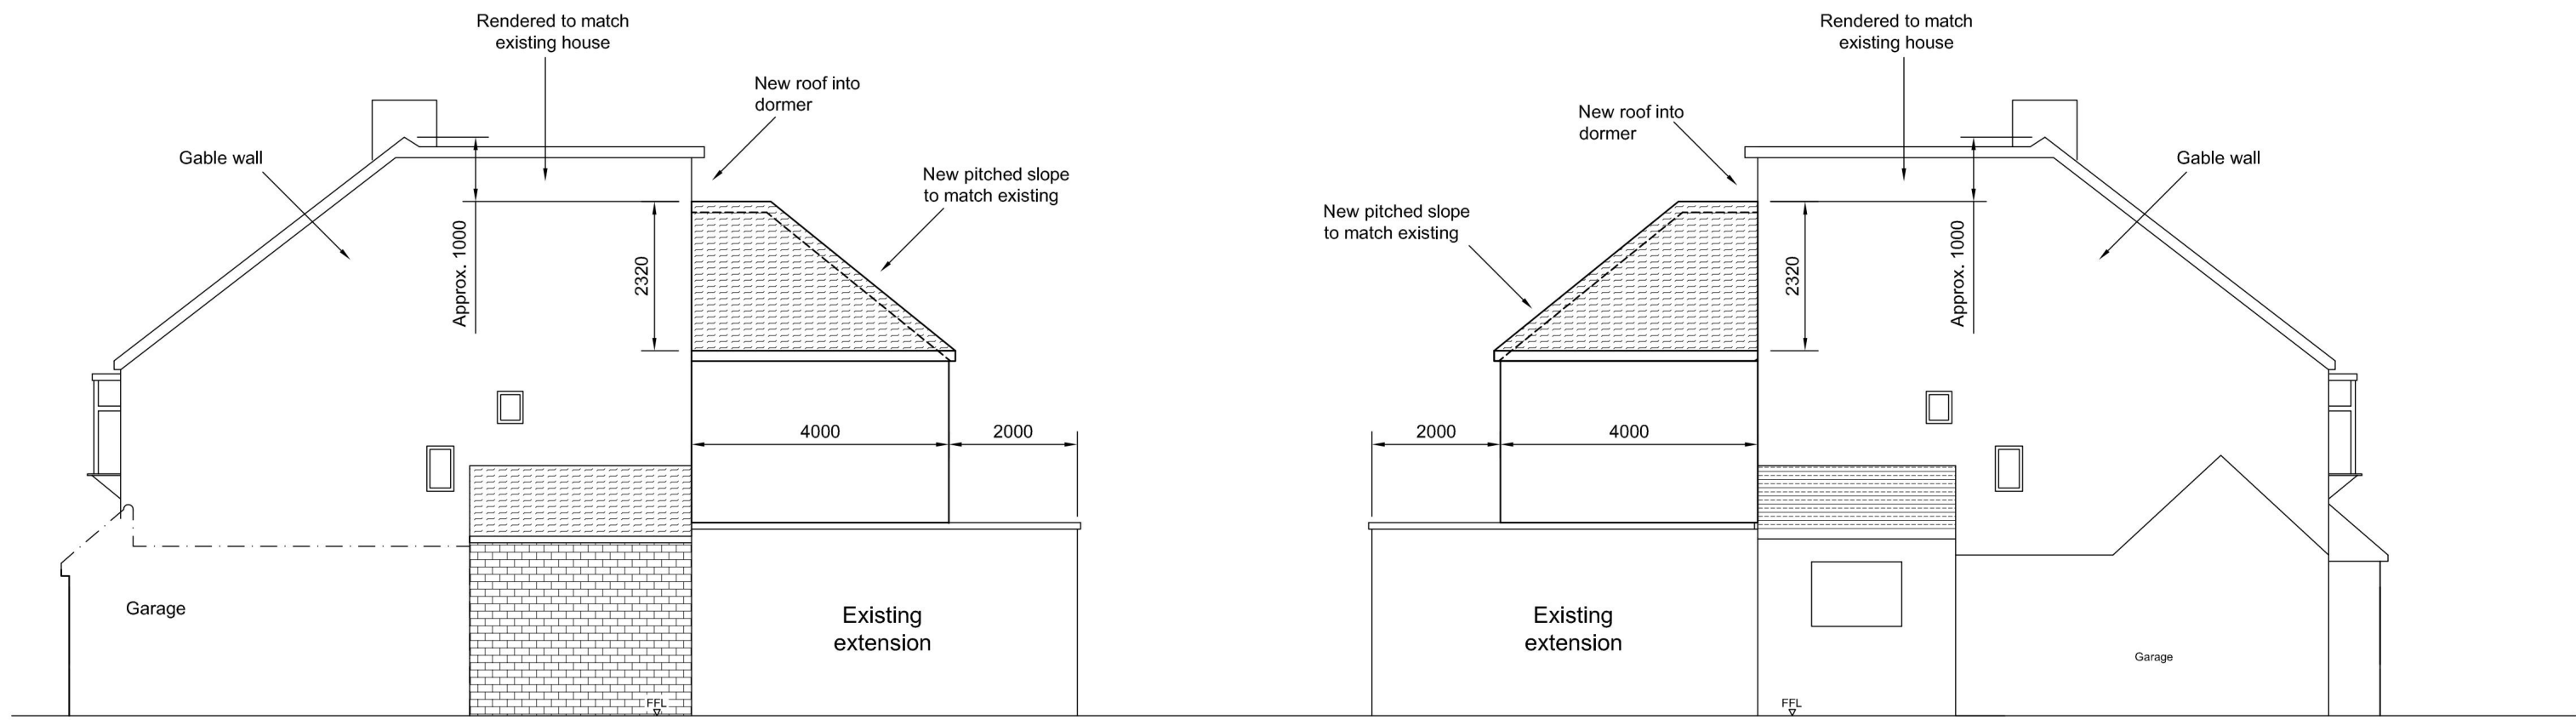


Proposed Side Elevation No. 50
1:100


Proposed Side Elevation No. 52
1:100

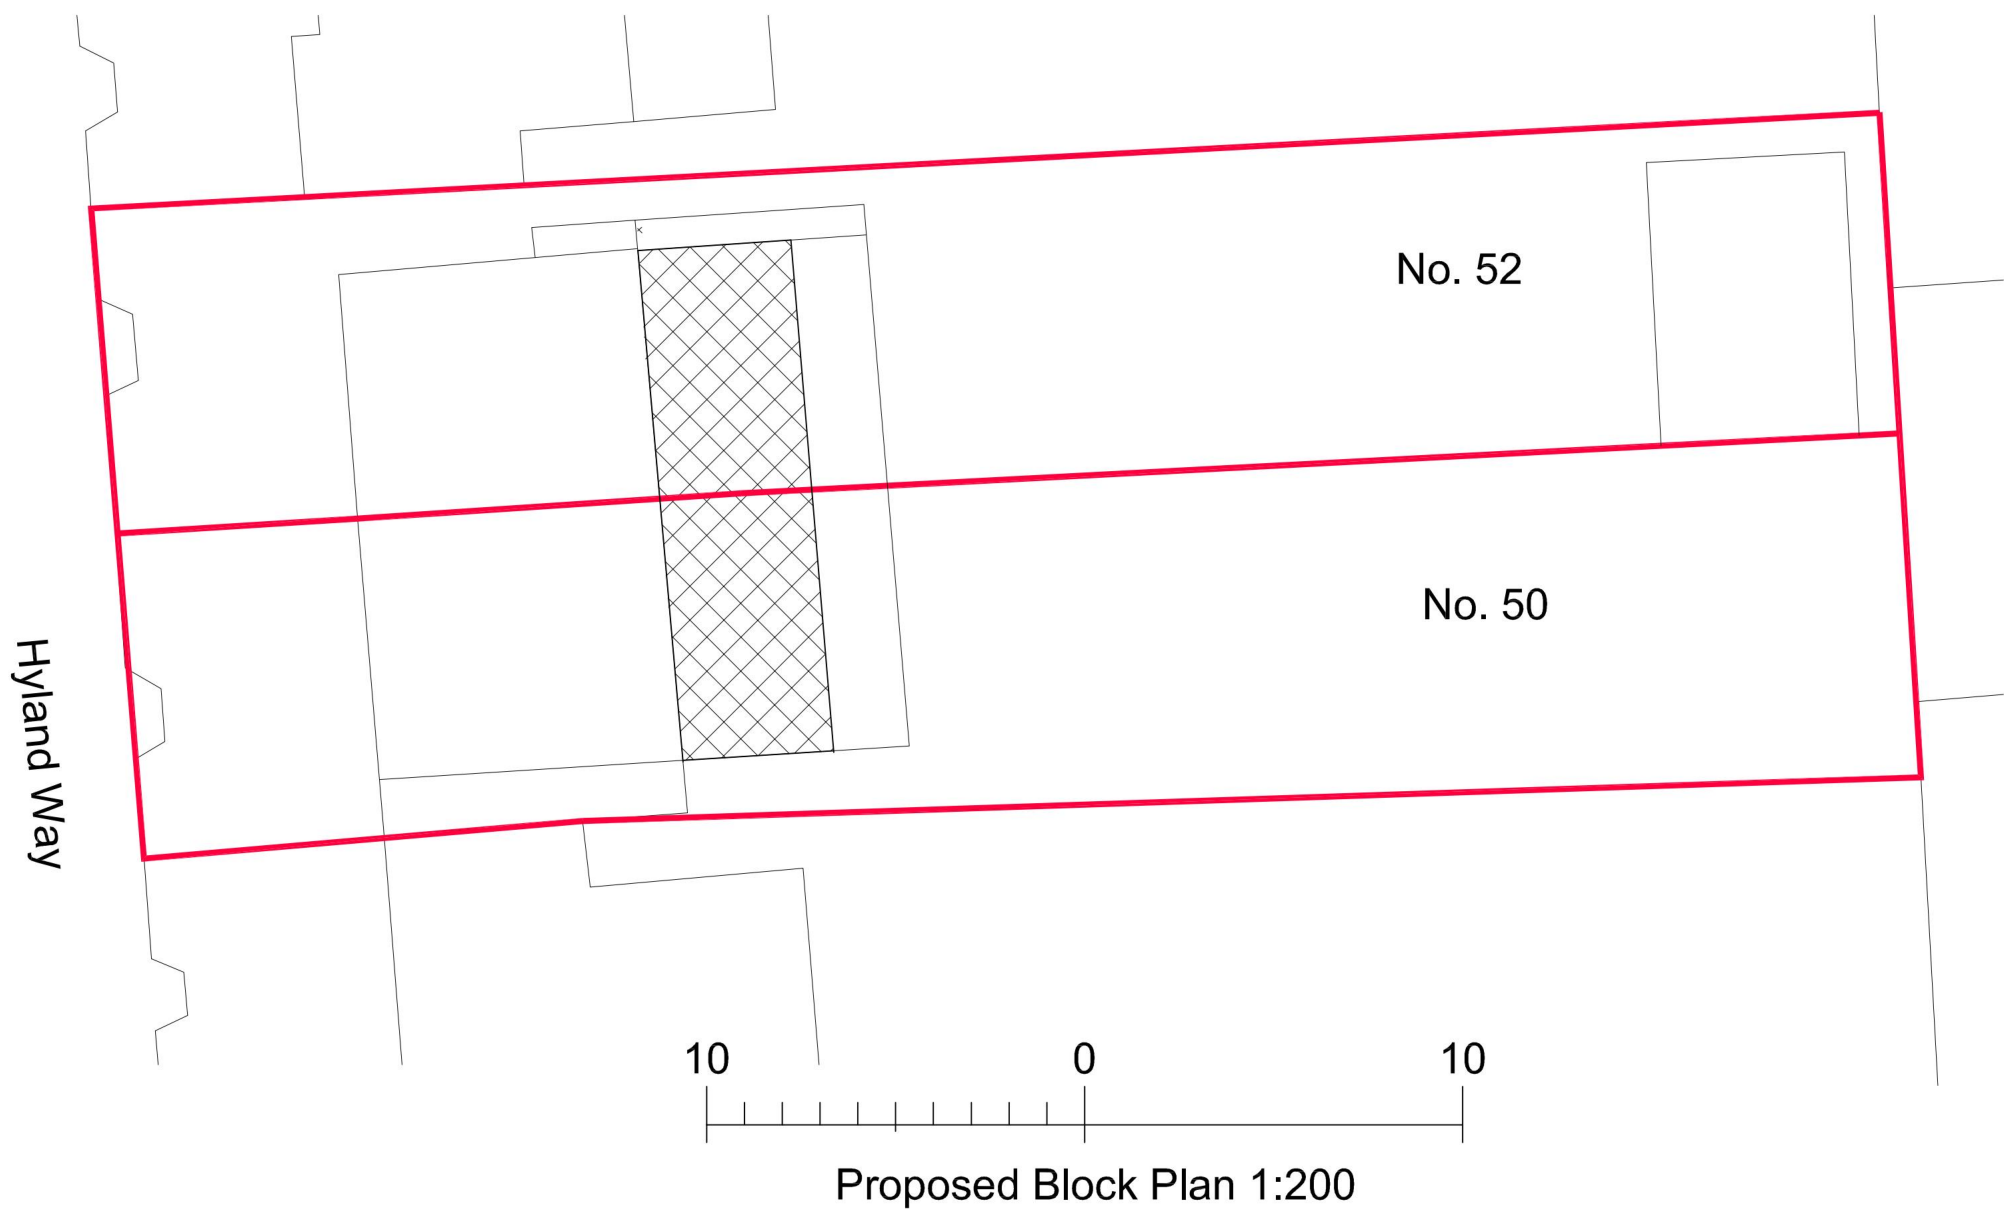


P2	04.02.25	Updated To Suit Comments	SS
P1	17.09.24	First Issue	SS
Rev.	Date	Description	Issuer
PLANNING			
Client			
Miss H Freeman & Mr B Adcock Joint Application			
Project			
50 & 52 Hyland Way, Hornchurch Essex, RM11 1DW			
Title			
1st Floor Rear Extension & Roof Dormer Existing & Proposed Side Elevations Proposed Block Plan			
Drawn By	Date	Scale	Sheet Size
SS	Sept 24	As Shown	A1
Checked By	Proj. No.	Doc. Type	Dwg. No.
-	P2501	D	002
			Rev.
			P2
© Lucking & Clark LLP		Check all dimensions and verify on site. Report any discrepancies or omissions	

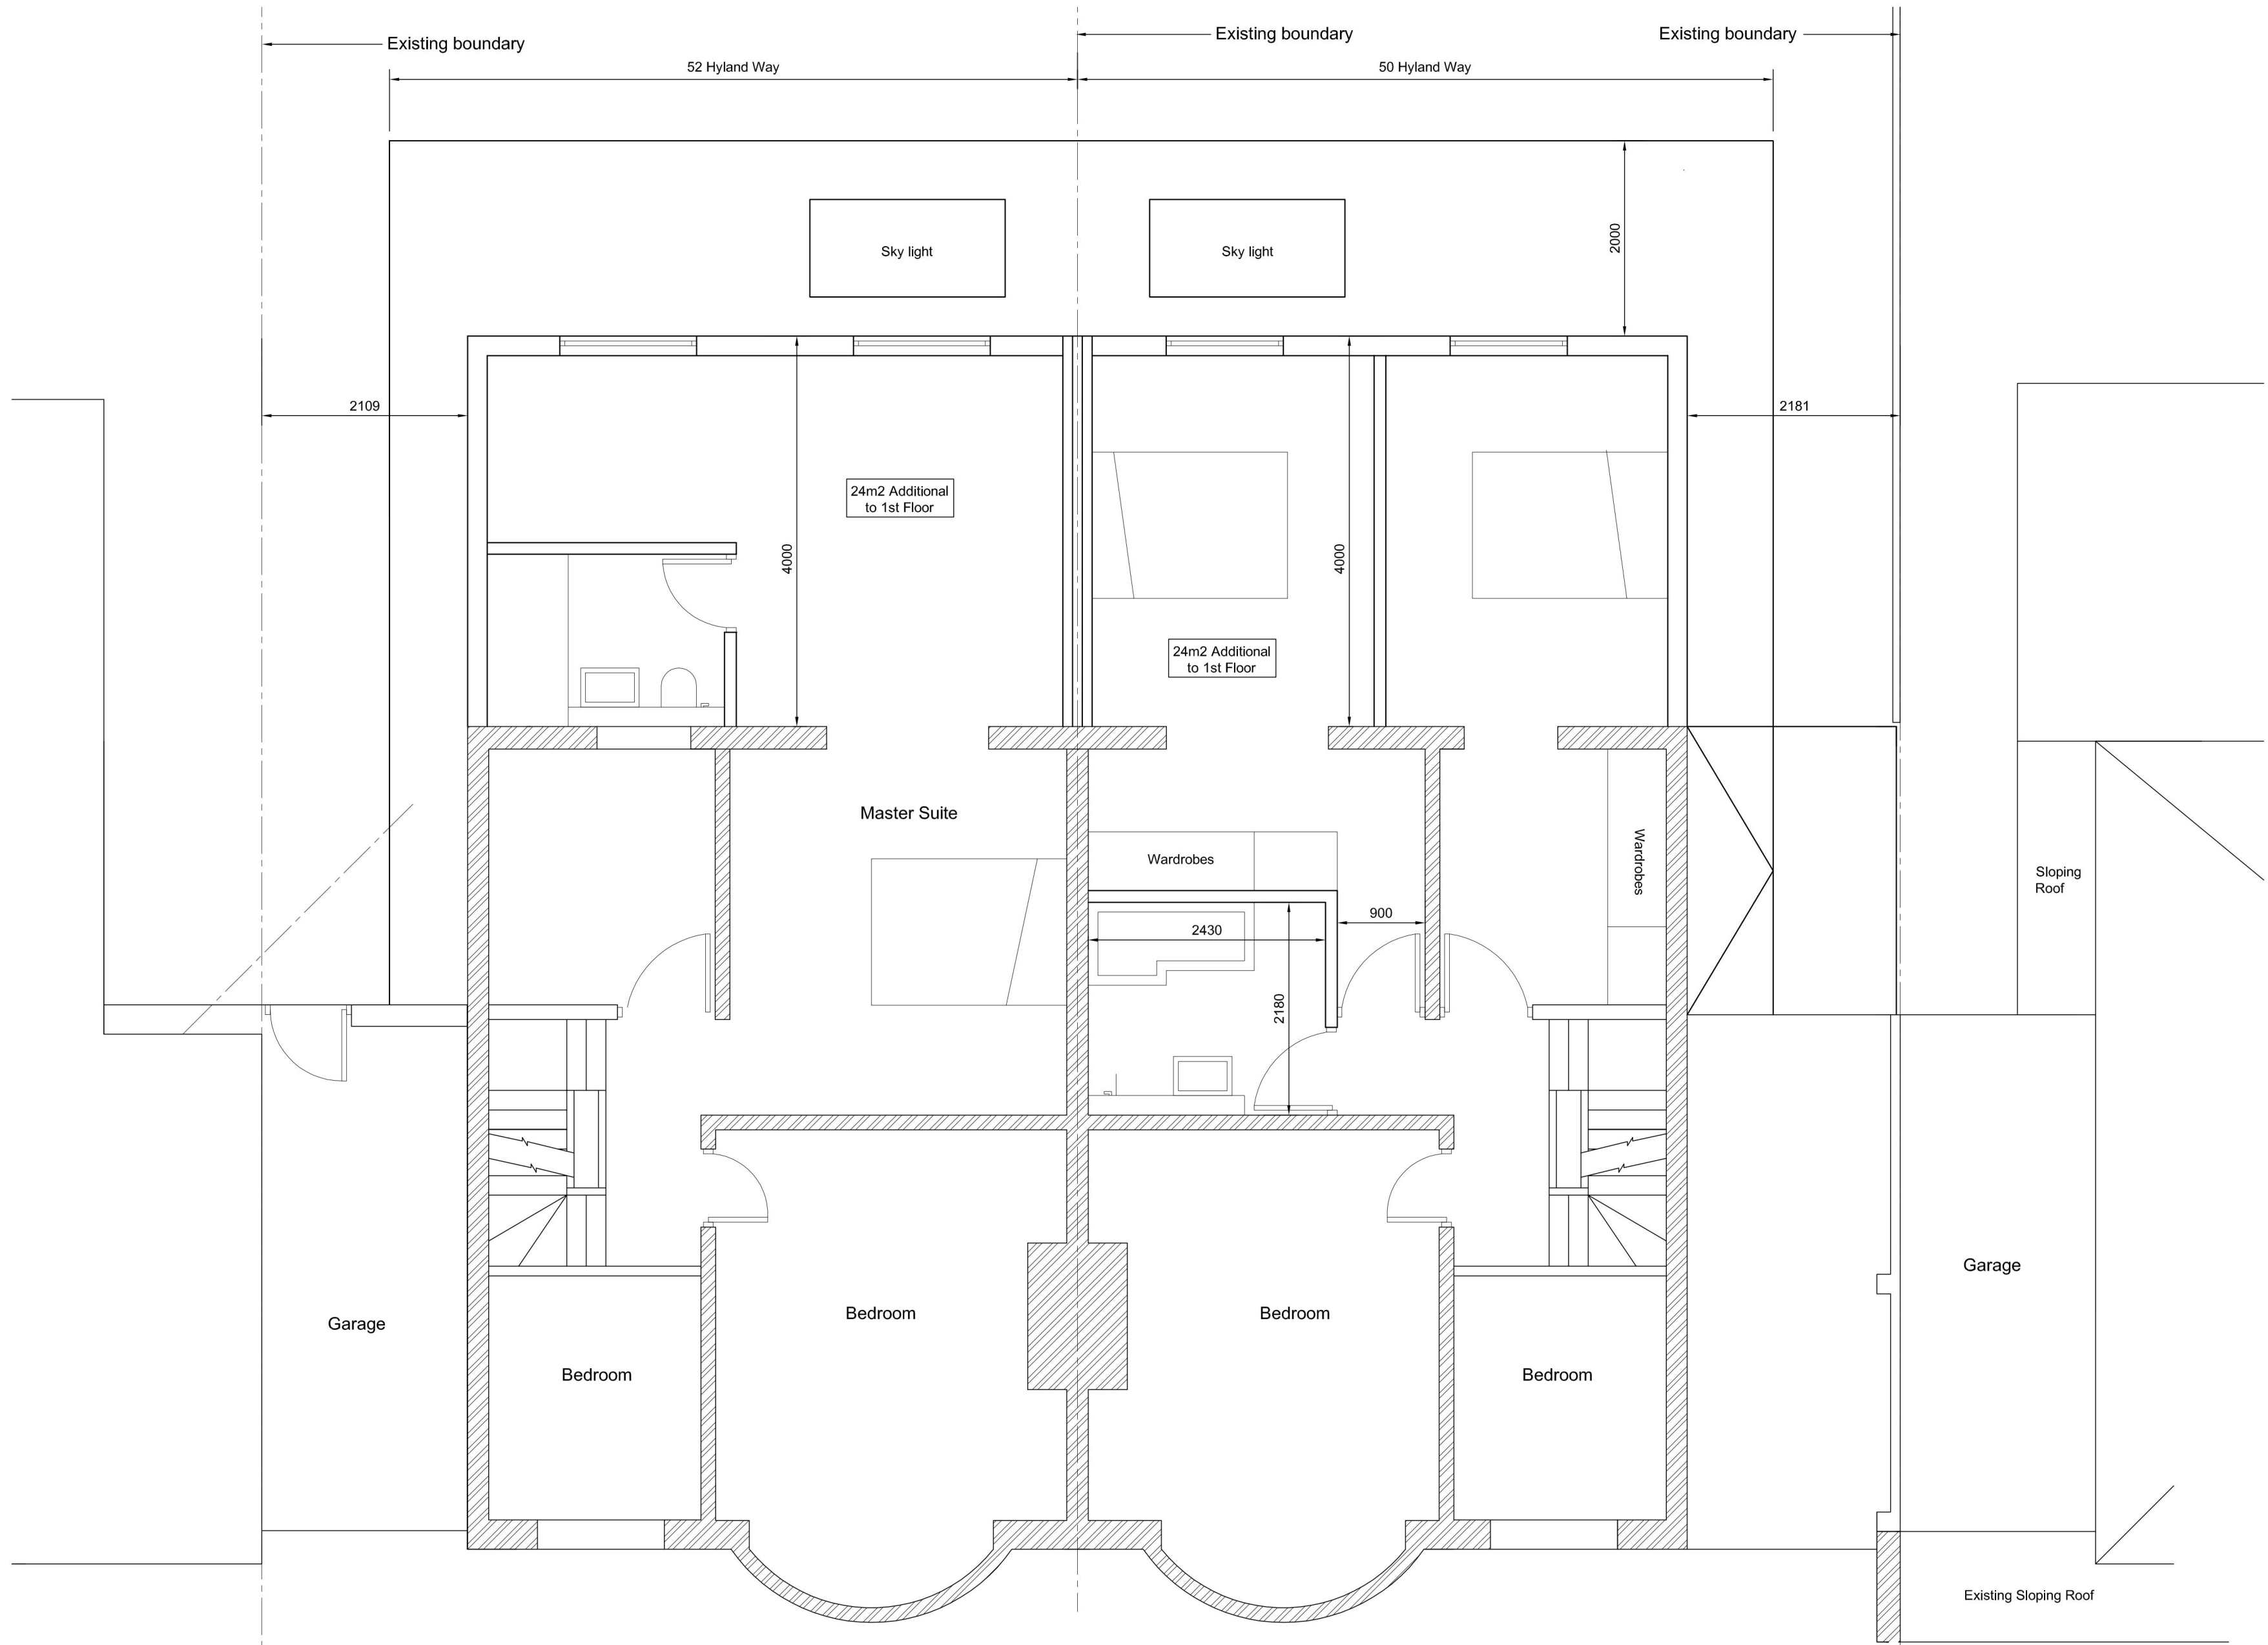


Proposed Layout - First Floor
(1:50)

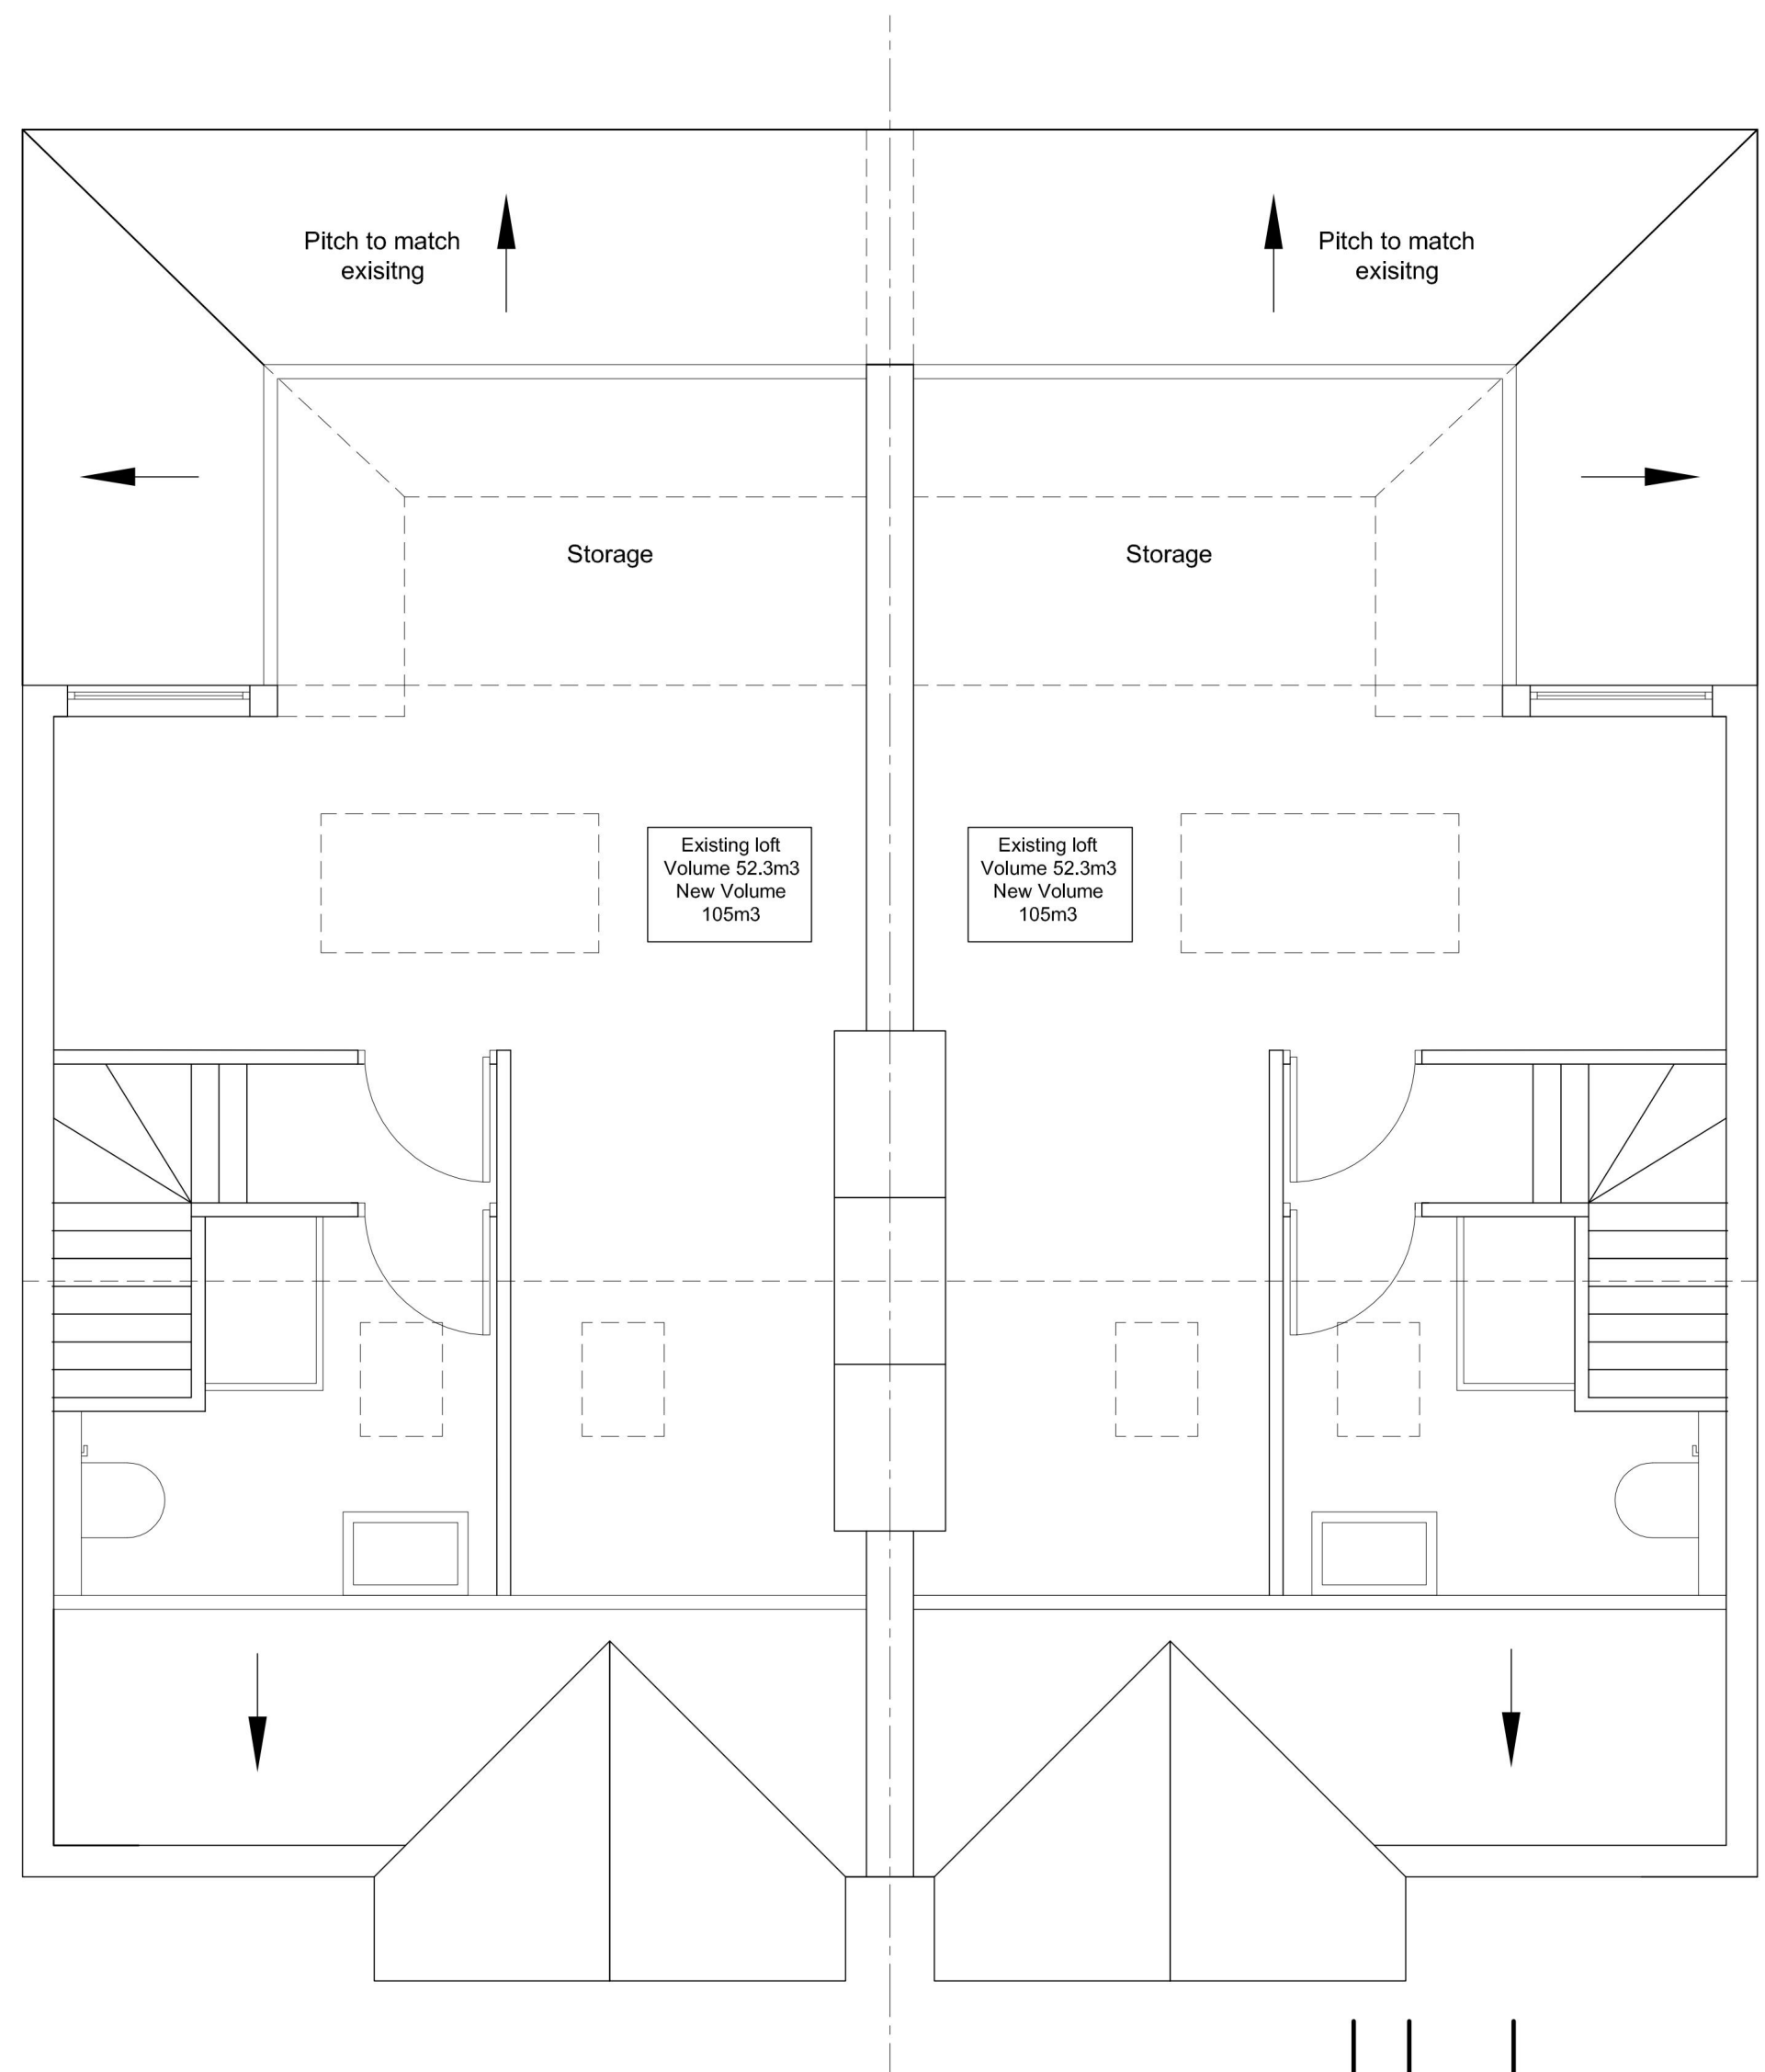

Proposed Layout
Second Floor
(1:50)

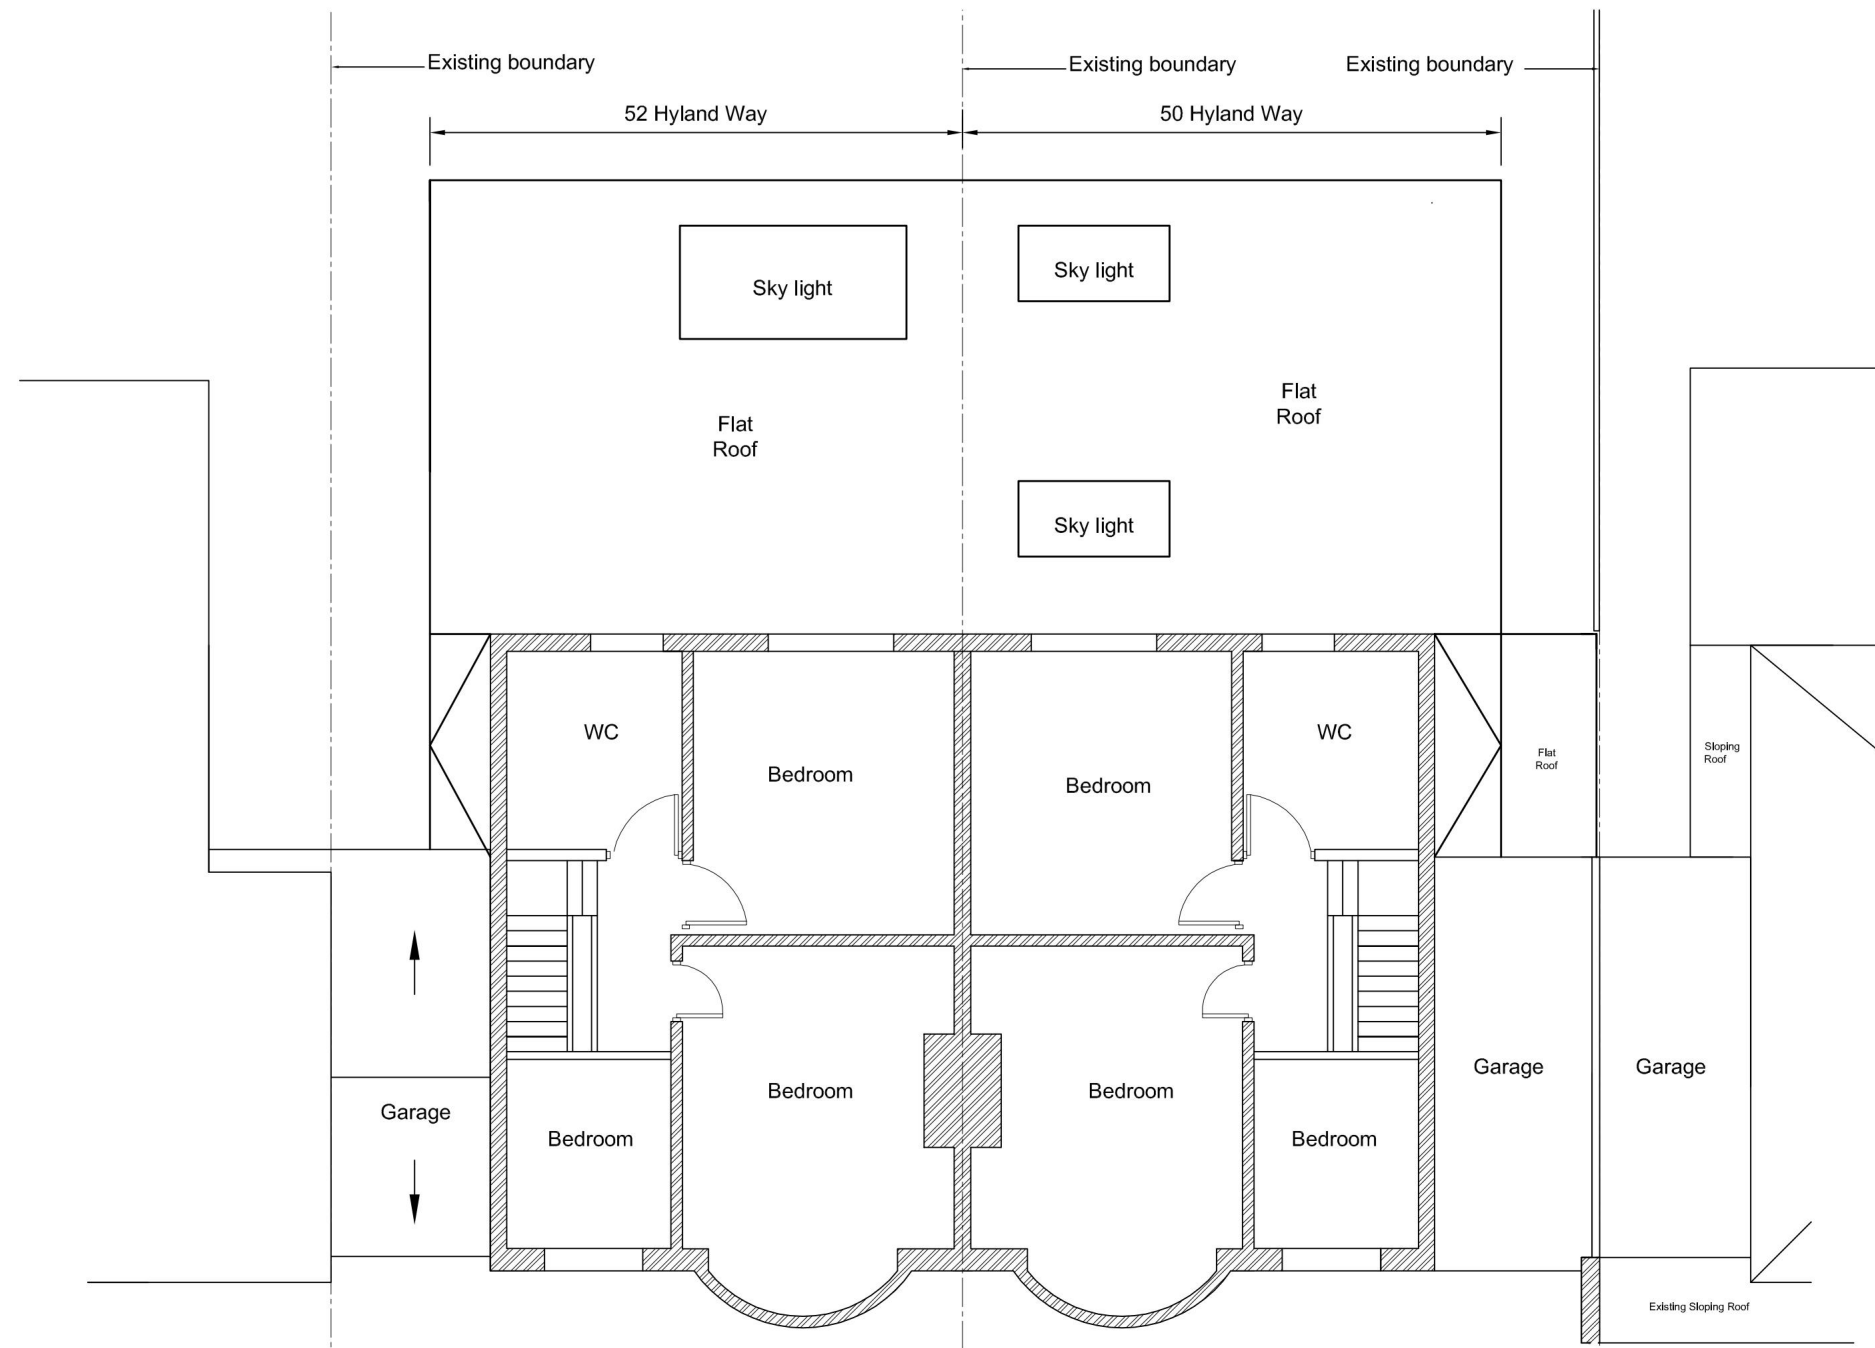

Existing Layout - First Floor
(1:100)

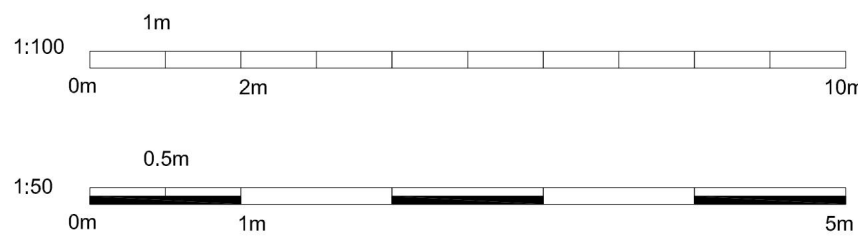

NOTES

P2	04.02.25	Updated To Suit Comments	SS
P1	17.09.24	First Issue	SS
Rev.	Date	Description	Issuer

PLANNING

Client
Miss H Freeman & Mr B Adcock
Joint Application

Project
50 & 52 Hyland Way, Hornchurch
Essex, RM11 1DW

Title
1st Floor Rear Extension & Roof Dormer
Proposed & Existing Plans 1st Floor
Proposed 2nd Floor





Drawn By	Date	Scale	Sheet Size
SS	Sept 24	As Shown	A1
Checked By	Proj. No.	Doc. Type	Drg. No.
-	P2501	D	003
			Rev.
			P2

© Lucking & Clark LLP
Check all dimensions and verify on site.
Report any discrepancies or omissions

NOTES


This drawing is to be read in conjunction with all relevant Architects drawings and specifications for the works.

All dimensions are to be checked and verified on site. Any discrepancy between this drawing and existing conditions on site shall be reported to the engineer.

 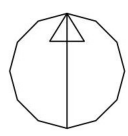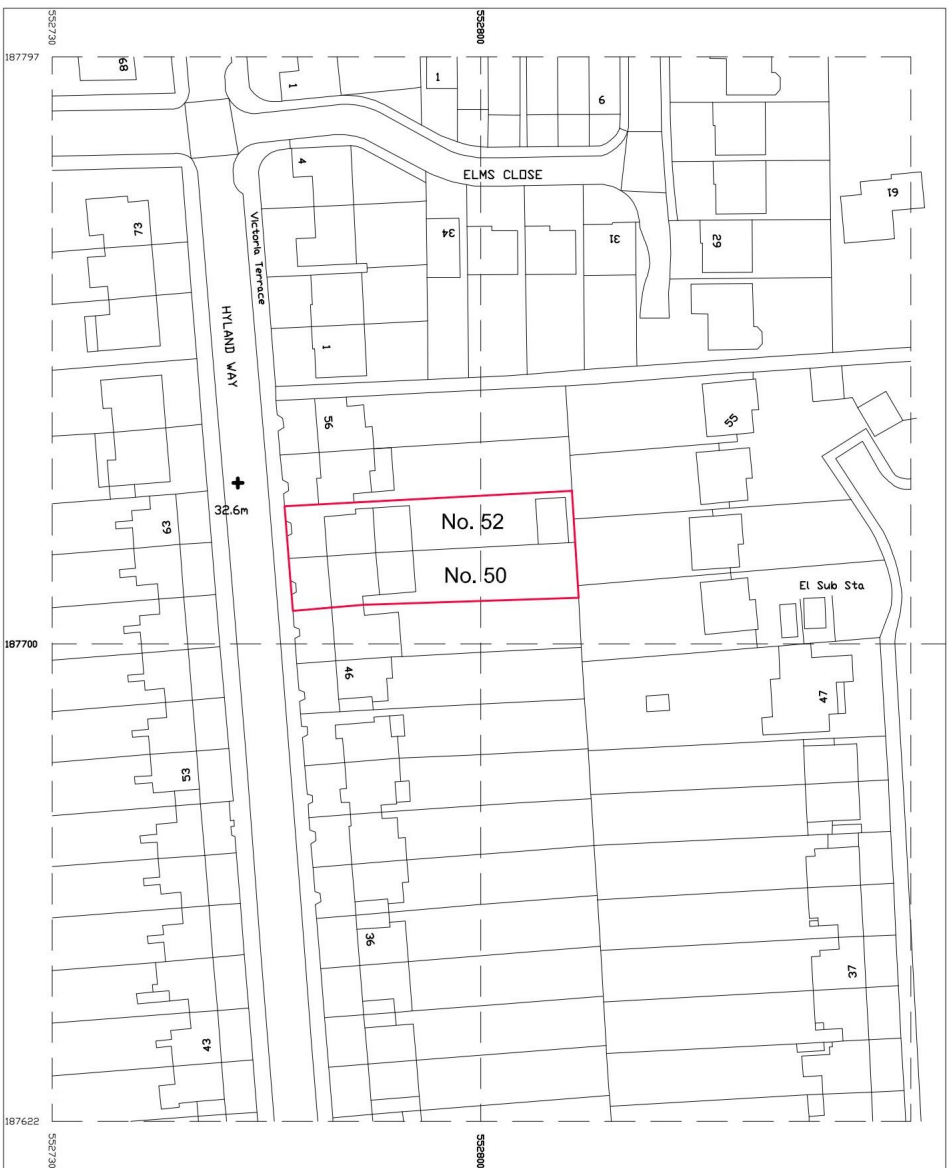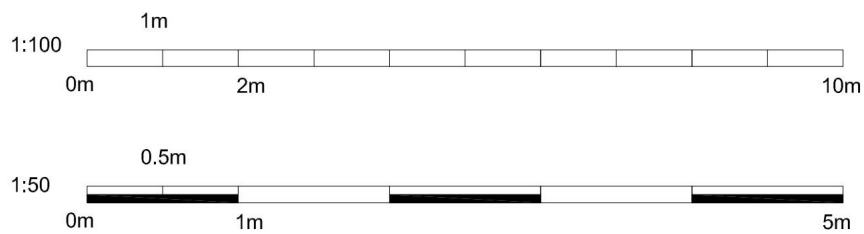


North

Existing Location Plan 1:1250

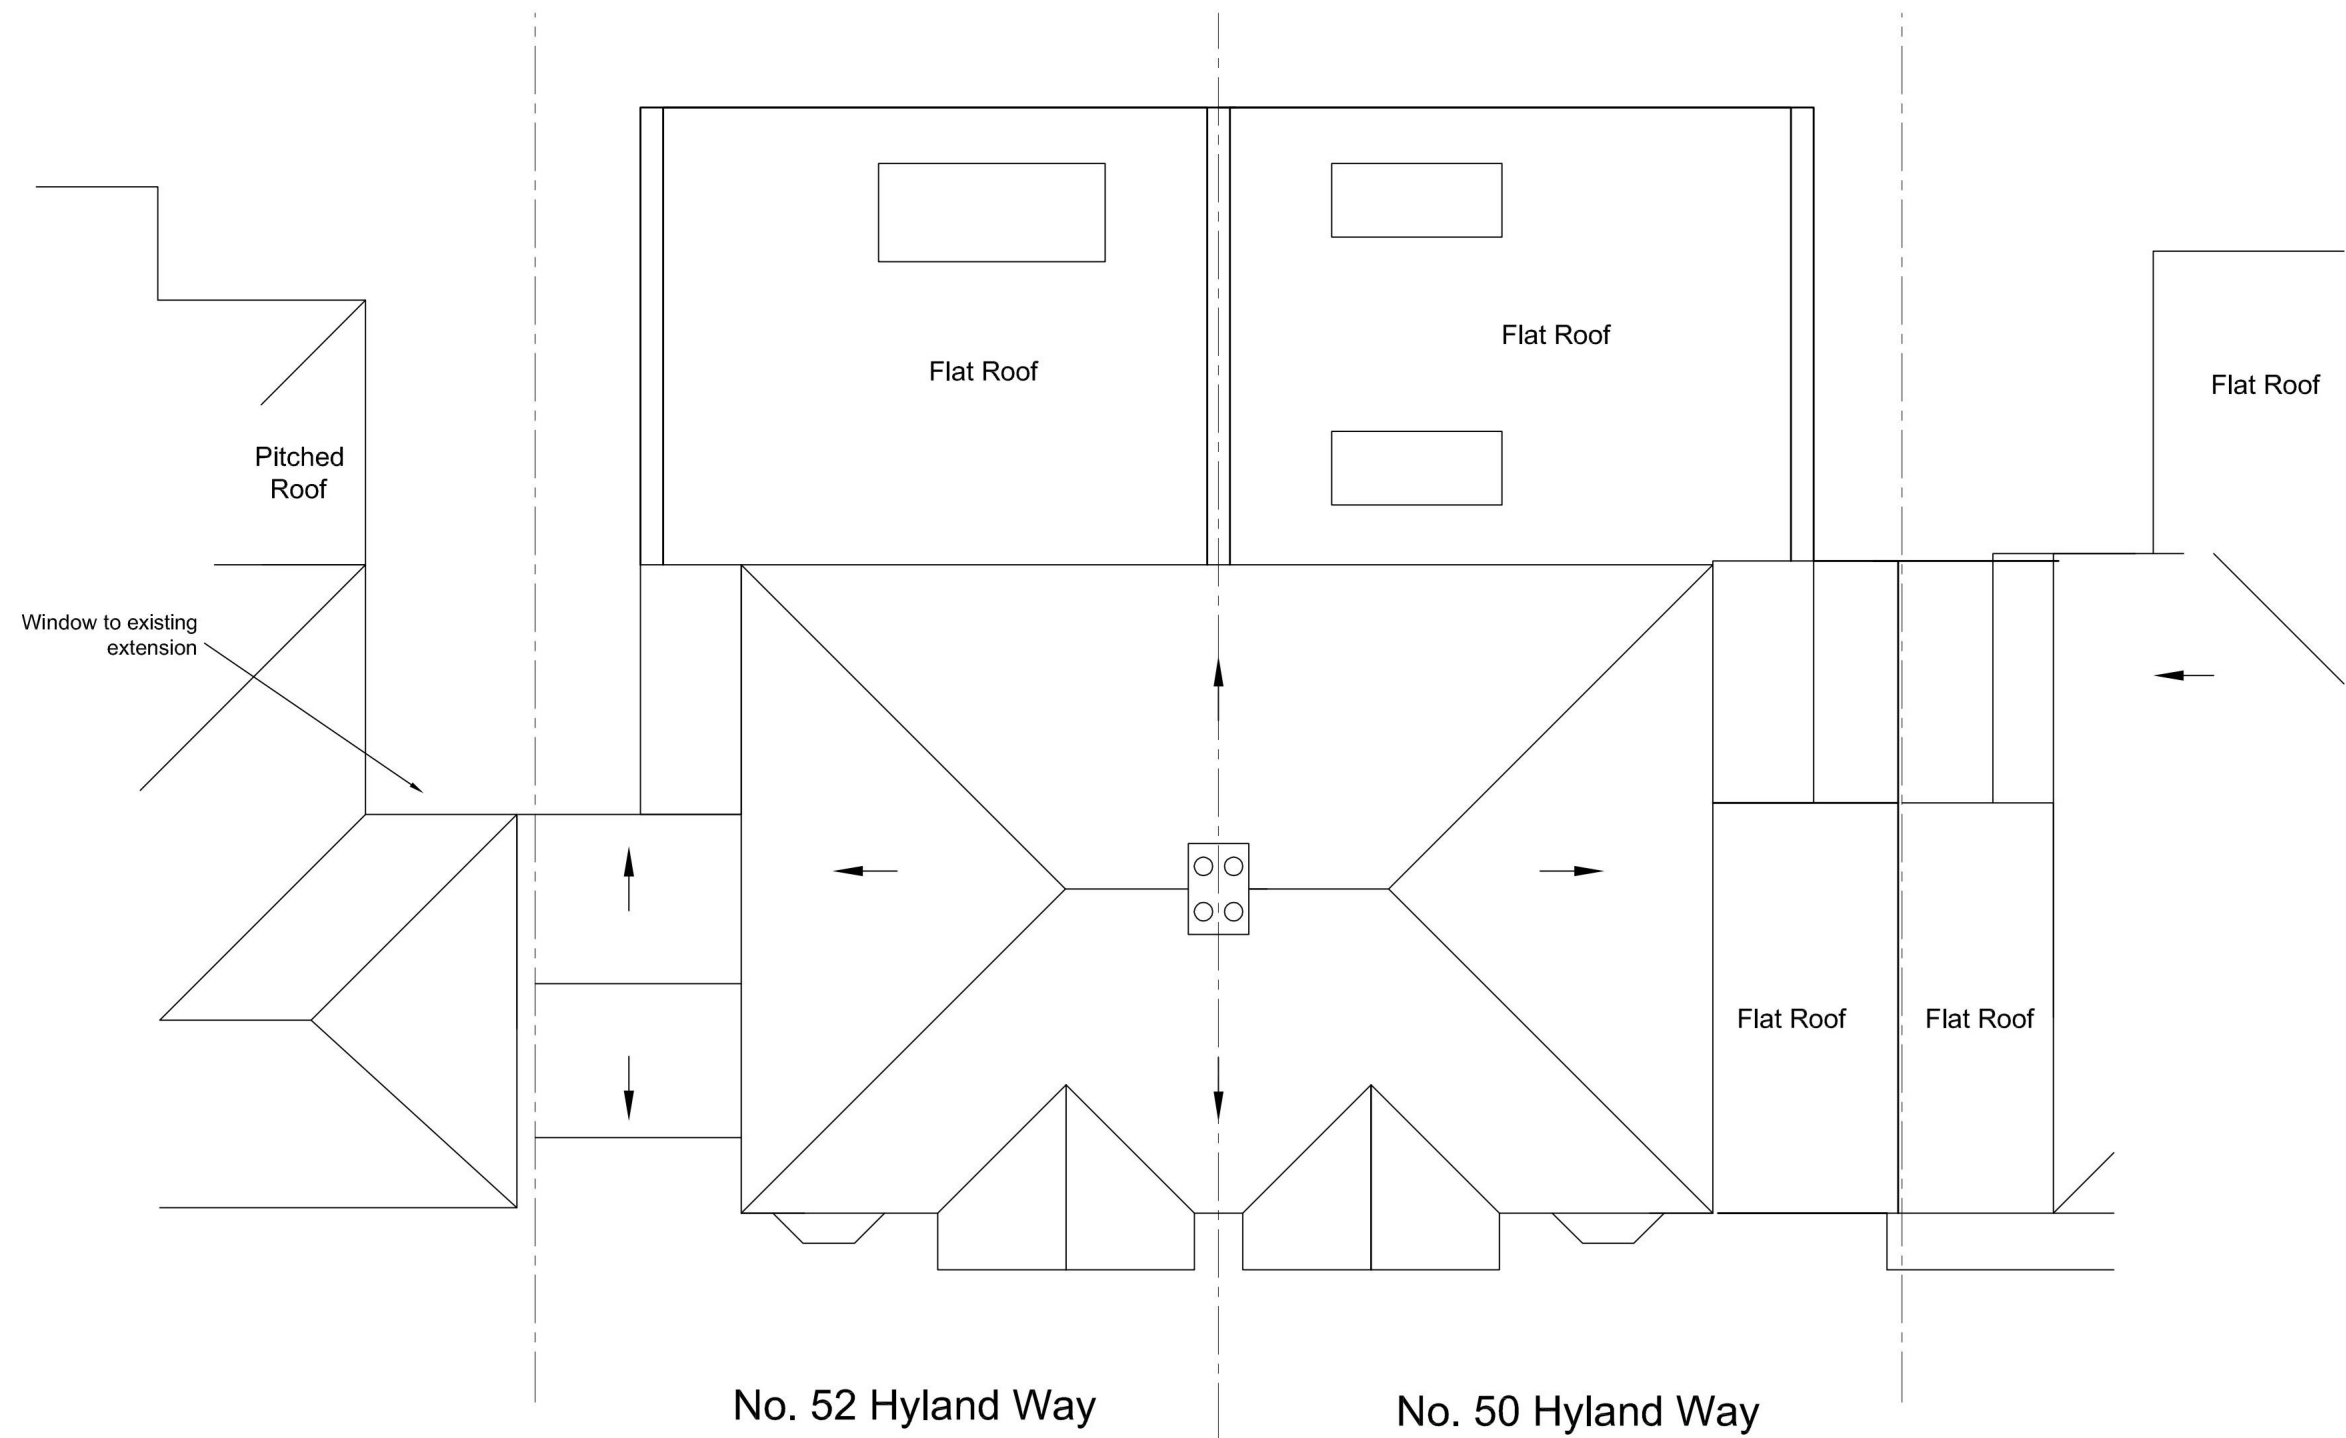

Existing Roof Plan

1:100

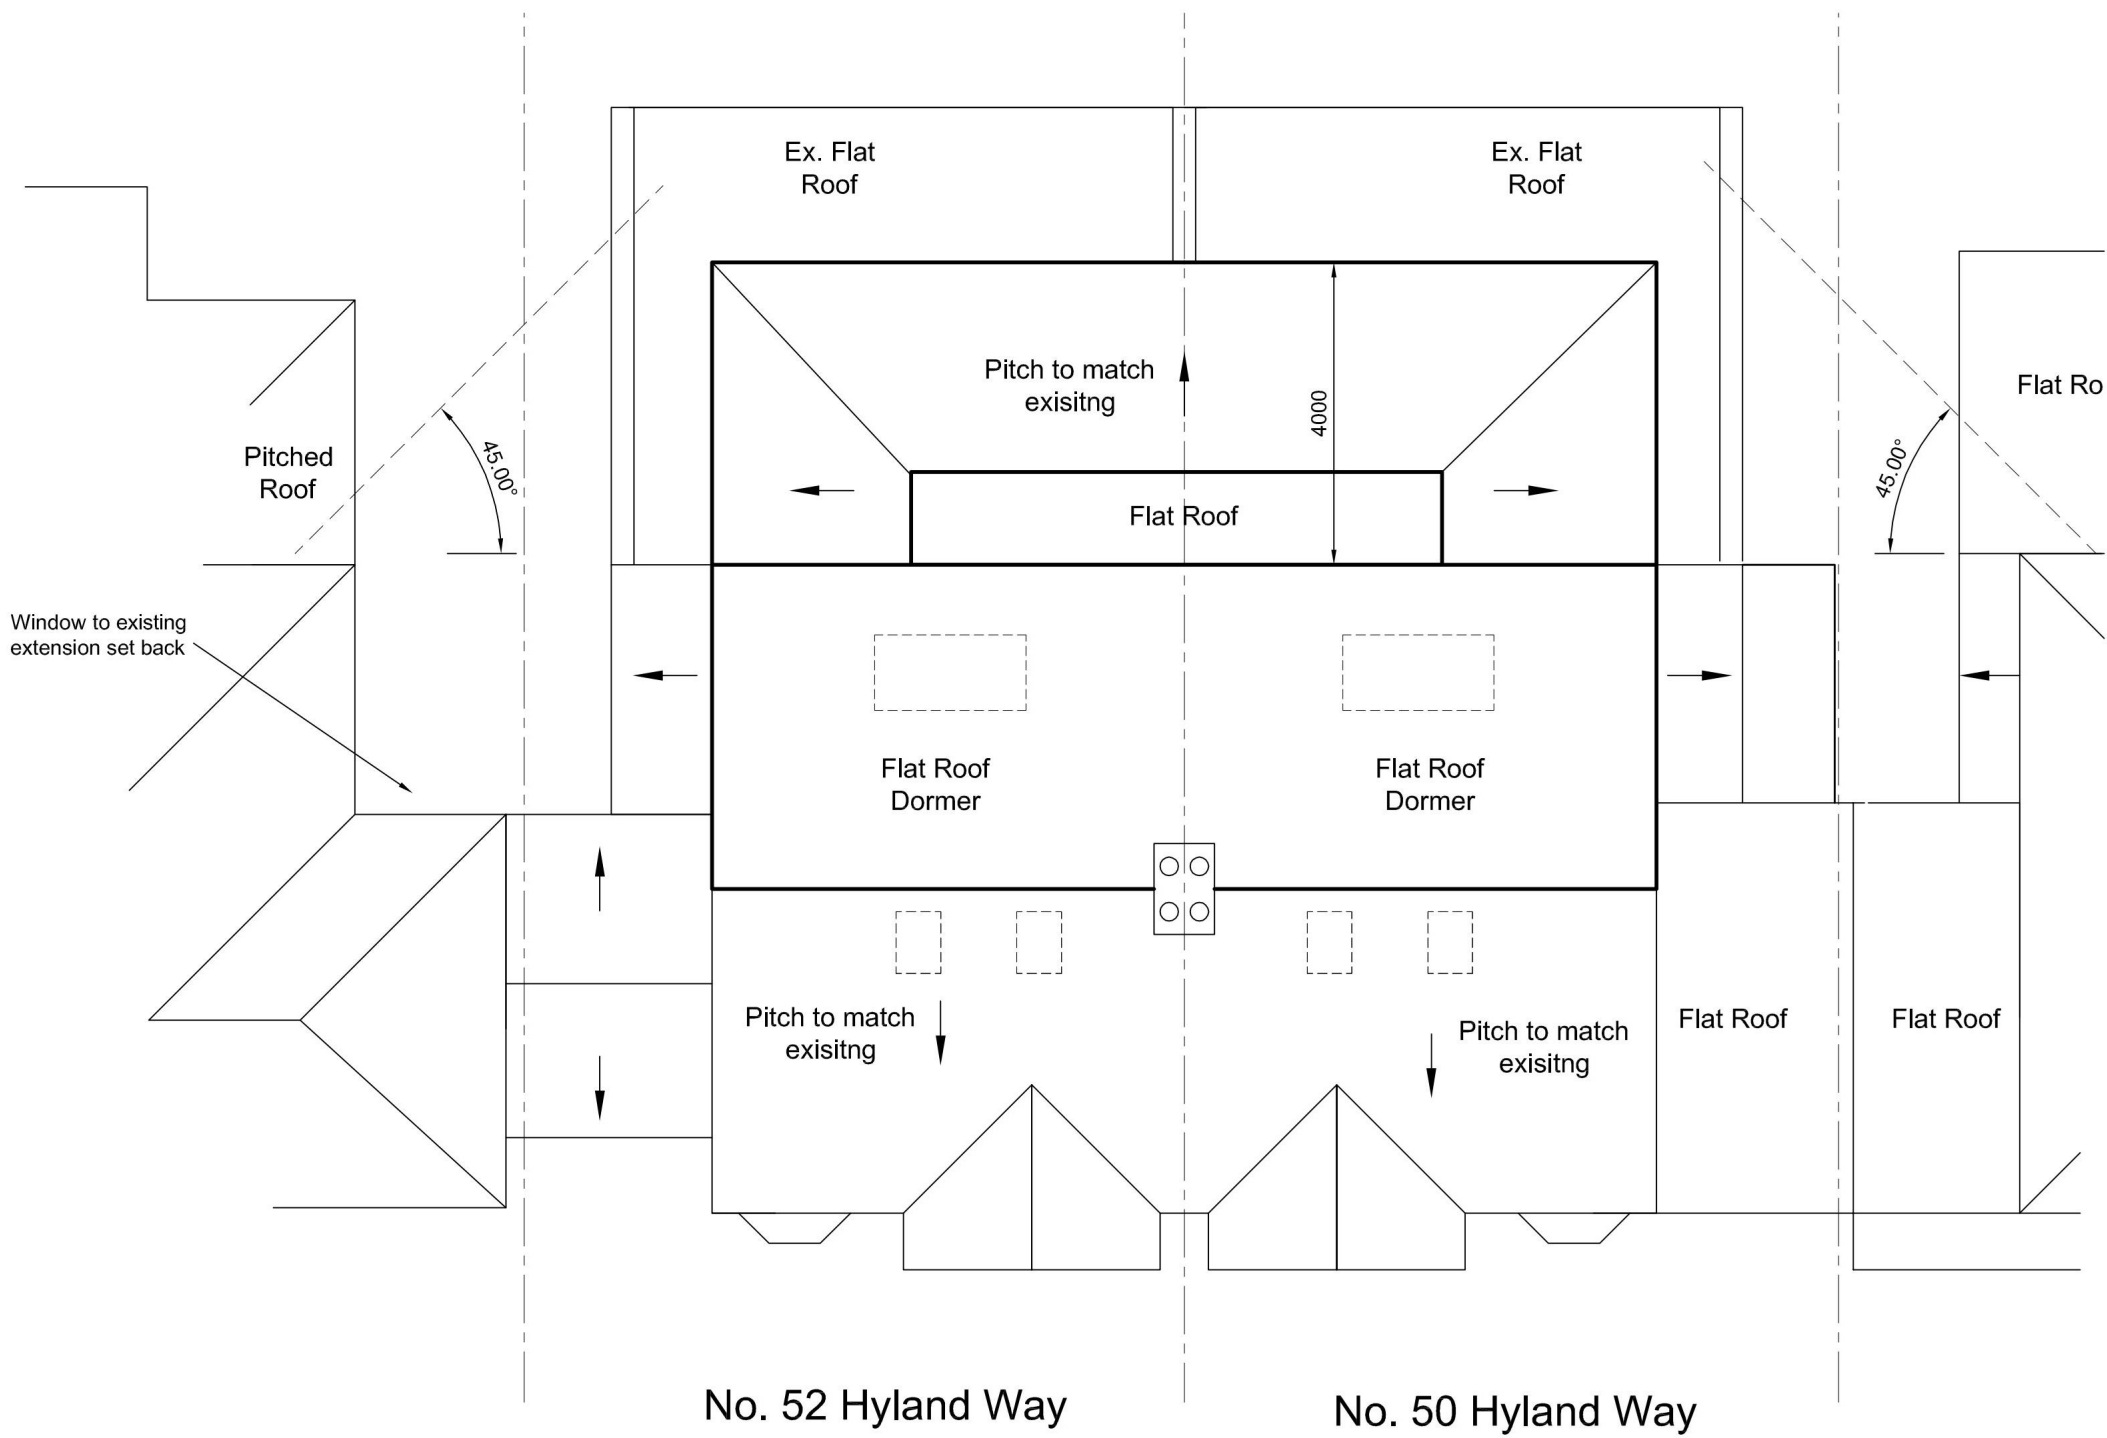


Proposed Roof Plan

1:100



Existing Front Elevation

1:100

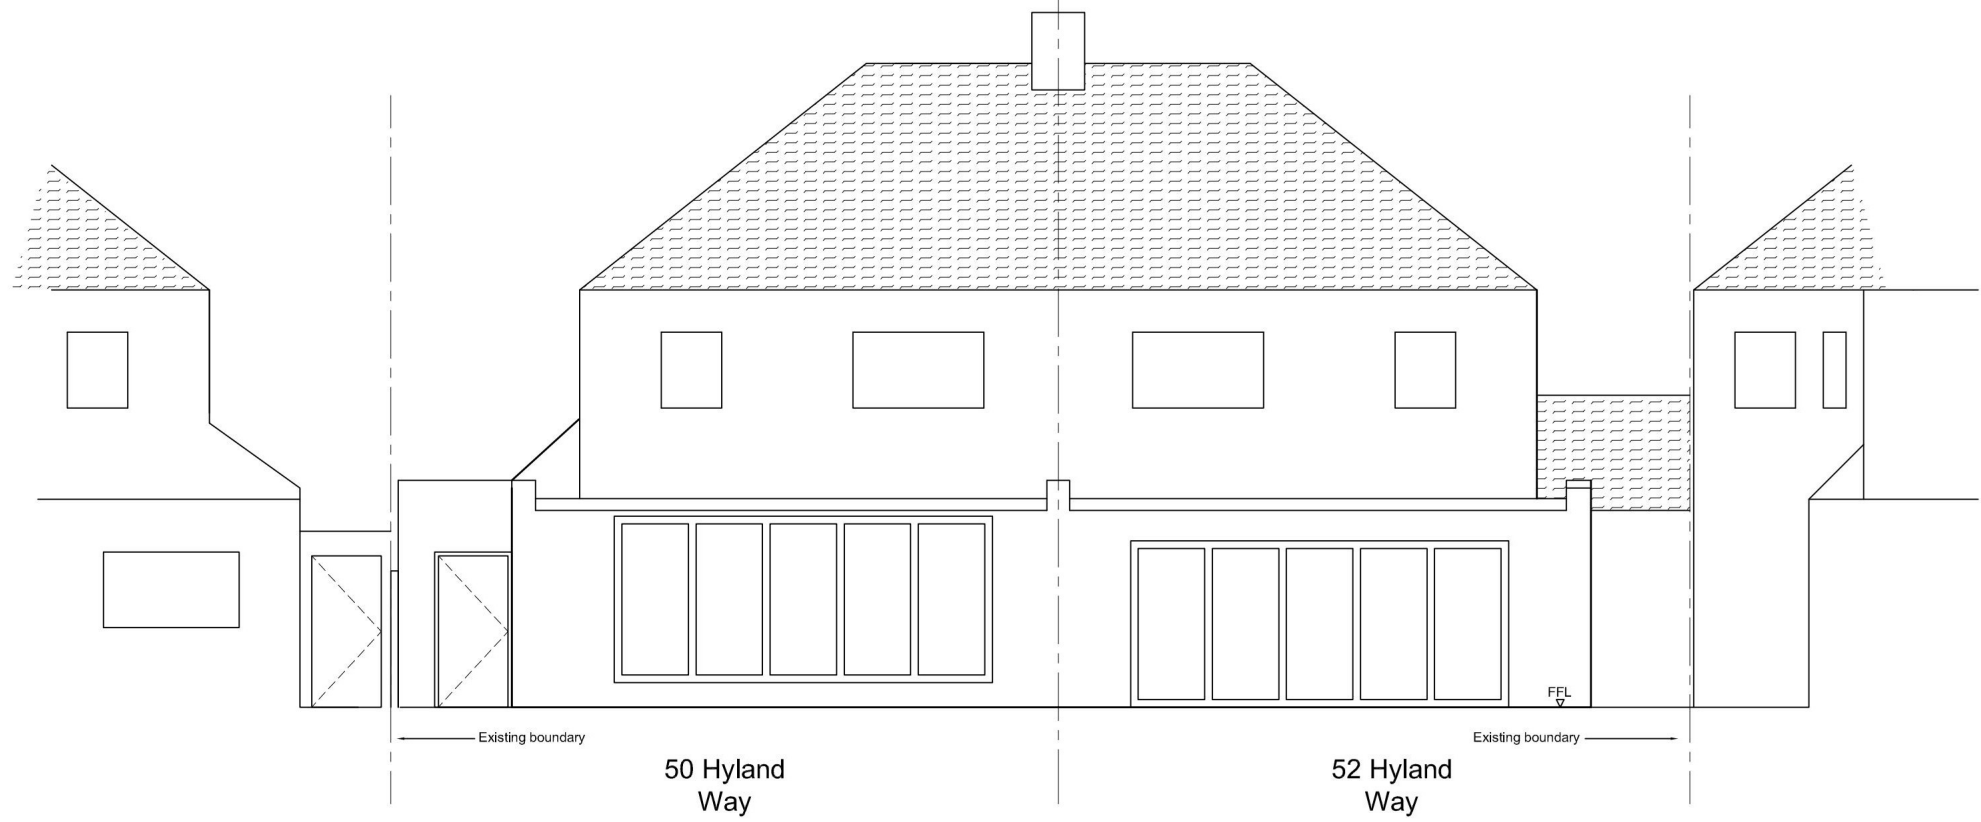


Existing Rear Elevation

1:100



Proposed Front Elevation

1:100

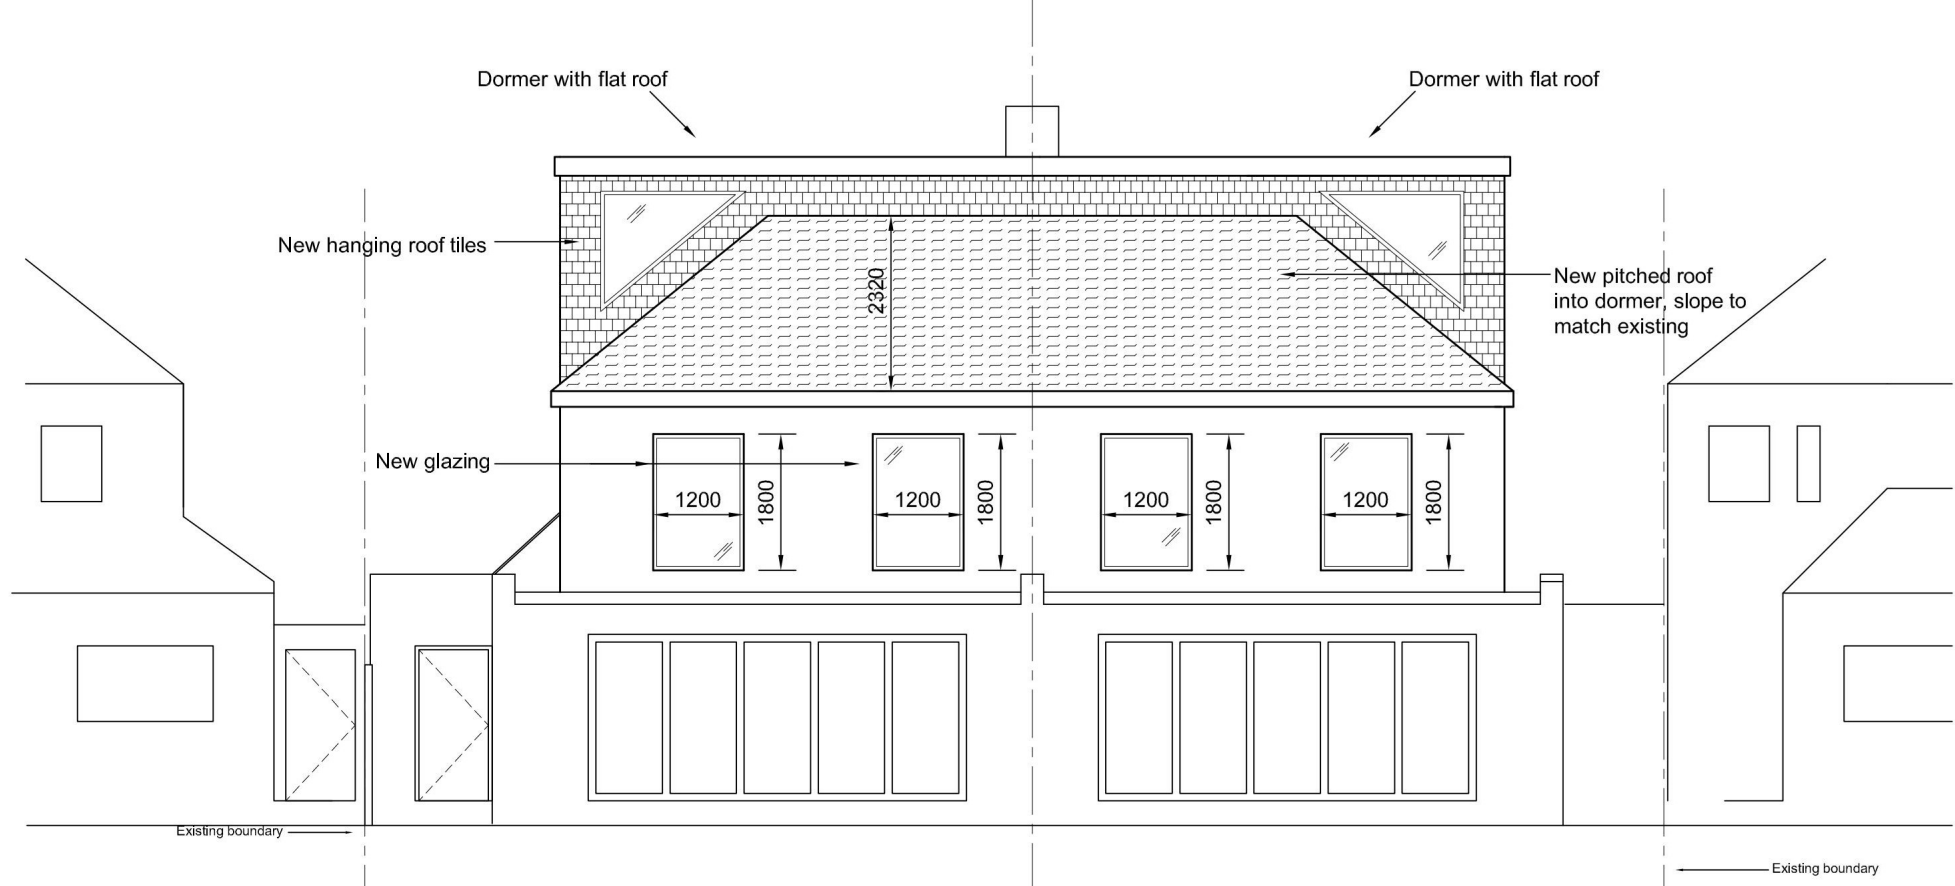

Proposed Rear Elevation

1:100

P2	04.02.25	Updated To Suit Comments	SS
P1	17.01.24	First Issue	SS
Rev.	Date	Description	Issuer

PLANNING

Client
Miss H Freeman & Mr B Adcock
Joint Application

Project
50 & 52 Hyland Way, Hornchurch
Essex, RM11 1DW

Title
1st Floor Rear Extension & Roof Dormer
Elevations & Roof Plans
Location Plan

Drawn By	Date	Scale	Sheet Size
SS	Sept 24	As Shown	A1
Checked By	Proj. No.	Doc. Type	Drg. No.
-	P2501	D	001
			Rev.
			P2

© Lucking & Clark LLP

Check all dimensions and verify on site.
Report any discrepancies or omissions