


This drawing is copyright 2024 © and must not be reproduced in whole or part without obtaining written authority from KMDS GROUP.
This drawing is to be read in conjunction with all other relevant Architects, Structural Engineer or third party drawings.
All dimensions are to be checked onsite against site conditions and any discrepancy advised to the designer before any works commence.
DO NOT SCALE THIS DRAWING

HERBERT ROAD


54A

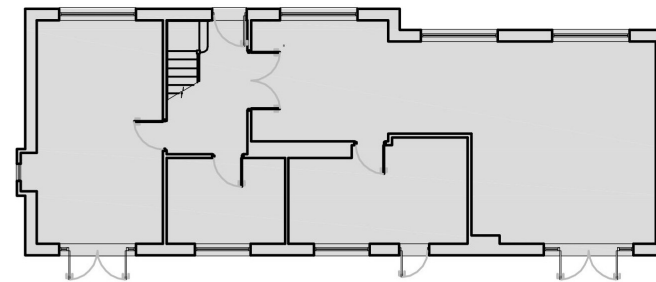

EXISTING SITE PLAN

DWG NO: PL-6280_02 - SCALE: 1/200 @ A3 - DATE: SEPT 2024


56 HERBERT ROAD, HORNCHURCH, ESSEX, RM11 3LJ

 

This drawing is copyright 2024 © and must not be reproduced in whole or part without obtaining written authority from KMDS GROUP.
This drawing is to be read in conjunction with all other relevant Architects, Structural Engineer or third party drawings.
All dimensions are to be checked onsite against site conditions and any discrepancy advised to the designer before any works commence.
DO NOT SCALE THIS DRAWING

HERBERT ROAD

54A

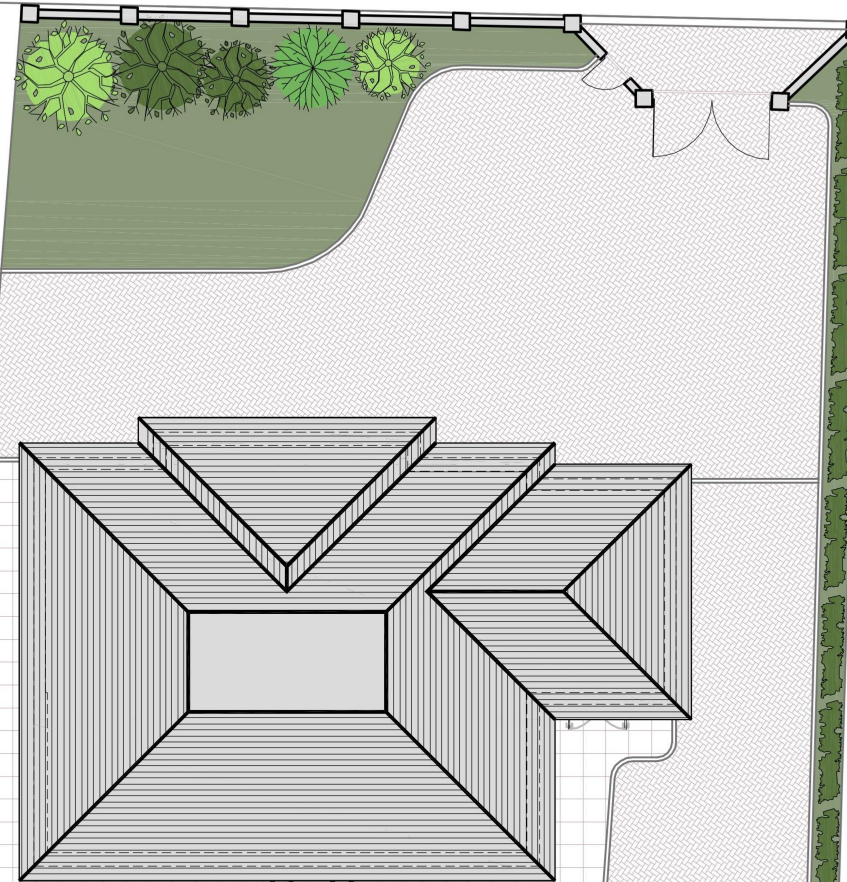



PROPOSED SITE PLAN

DWG NO: PL-6280_11 - SCALE: 1/200 @ A3 - DATE: SEPT 2024

56 HERBERT ROAD, HORNCHURCH, ESSEX, RM11 3LJ




This drawing is copyright 2024 © and must not be reproduced in whole or part without obtaining written authority from KMDS GROUP.
This drawing is to be read in conjunction with all other relevant Architects, Structural Engineer or third party drawings.
All dimensions are to be checked onsite against site conditions and any discrepancy advised to the designer before any works commence.
DO NOT SCALE THIS DRAWING

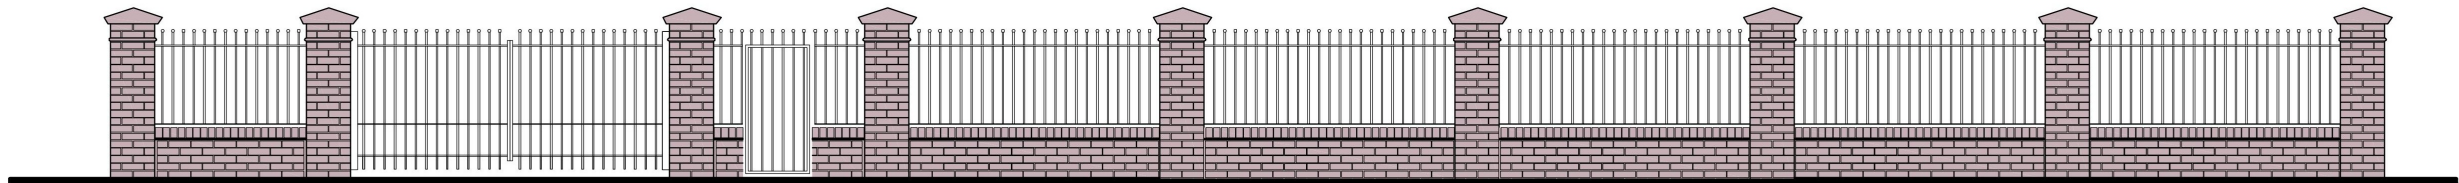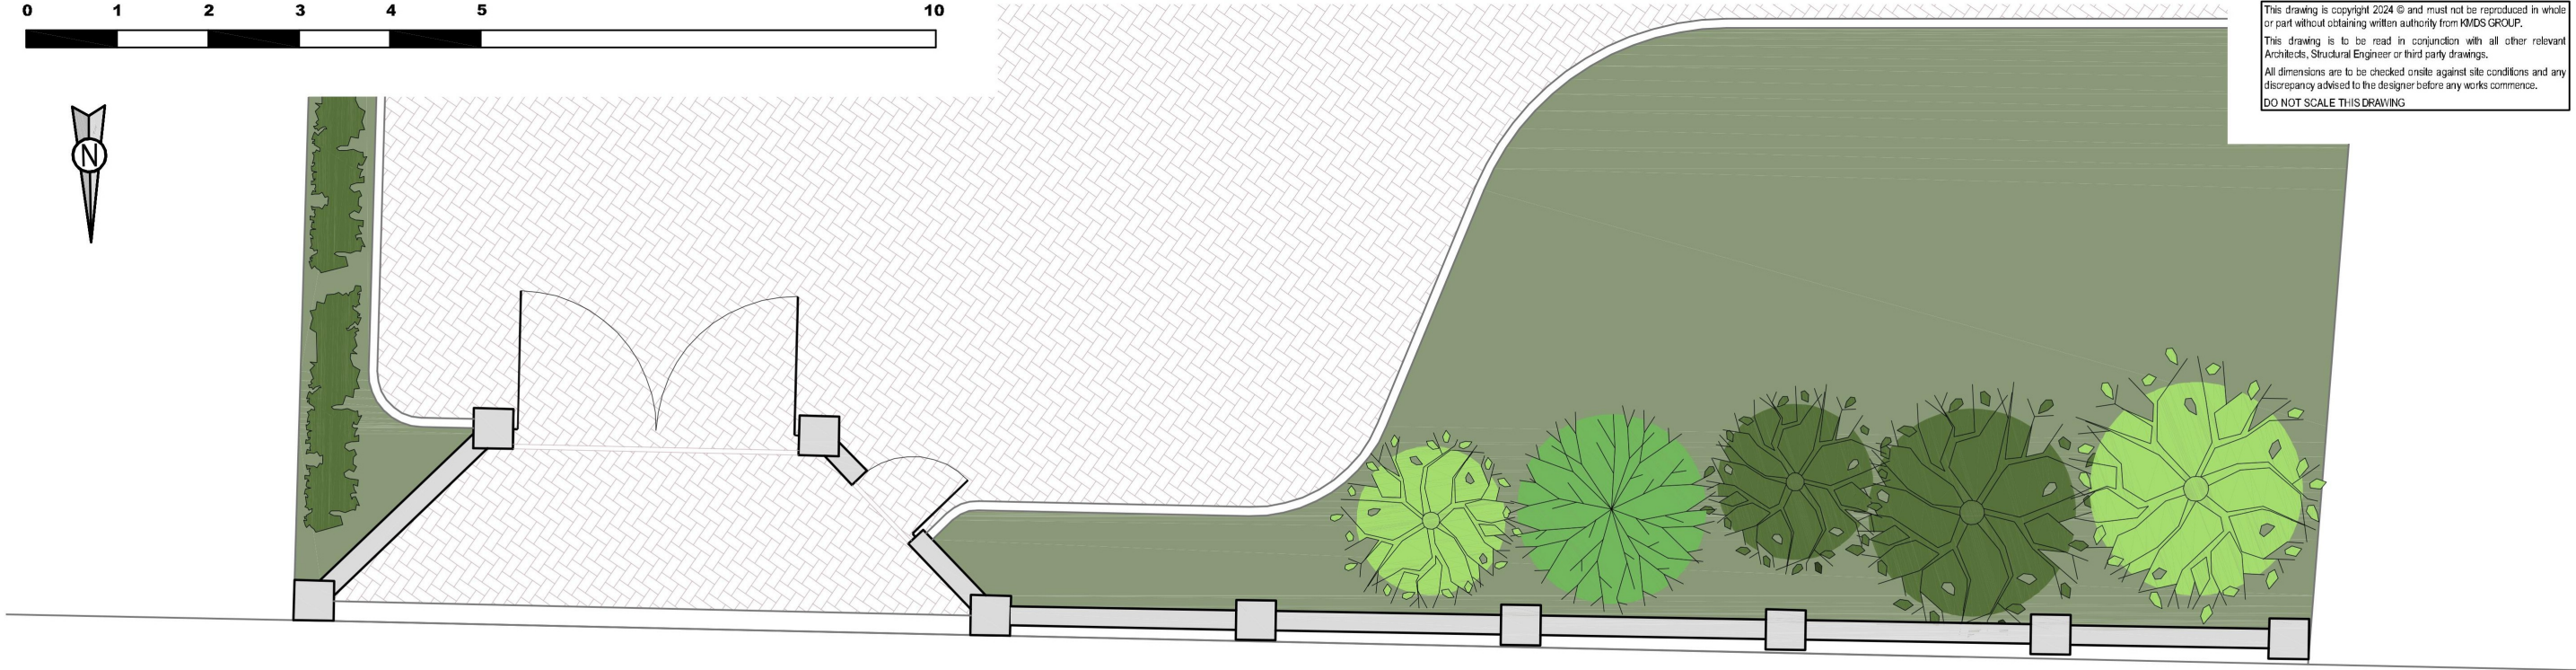

PROPOSED BOUNDARY WALL

DWG NO: PL-6280_12 - SCALE: 1/75 & 1/25 @ A3 - DATE: SEPT 2024

56 HERBERT ROAD, HORNCHURCH, ESSEX, RM11 3LJ

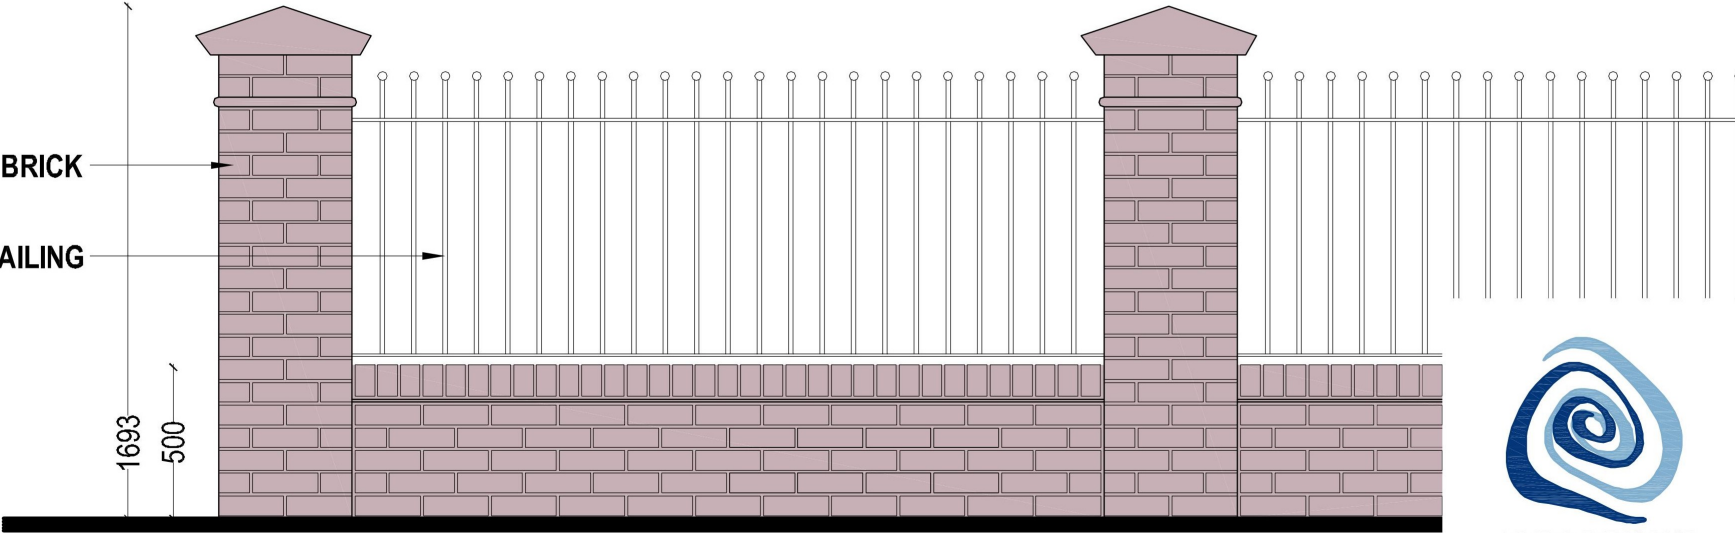

KMDS DESIGNS
PLANNING & BUILDING SERVICES
www.kmdsdesigns.co.uk