



PLEASE BE ADVISED THAT THESE ARE PLANNING DRAWINGS ONLY AND ARE NOT FOR THE PURPOSE OF CONSTRUCTION IN ANYWAY. THEY ARE NOT CONSTRUCTION DRAWINGS OR BUILDING REGULATIONS DRAWINGS AND ARE NOT TO BE USED AS THUS.
THE BUILDING SAFETY REGULATIONS ACT 2022 NOTES THAT A "PRINCIPLE DESIGNER " MUST TAKE RESPONSIBILITY FOR THE DESIGN AT THE BUILDING REGULATION STAGE OF A PROJECT.
JAT DESIGNS ARE NOT ACTING AS "PRINCIPLE DESIGNERS" BEYOND THE PLANNING STAGE OF THIS PROJECT. THE NEW "PRINCIPLE DESIGNERS" REPONSIBILITY WITH EITHER BE AT THE APPOINTMENT OF THE CLIENT AND OR THE MAIN CONTRACTOR WILL ACT AS BOTH "PRINCIPLE CONTRACTOR" AND "PRINCIPLE DESIGNER" UNLESS OTHERWISE NOTED.


Do not scale this drawing. Work to figured dimensions only. This drawing is copyright of JAT Designs and should only be reproduced with their express permission. Check all dimensions on site. Any discrepancies should be reported to JAT Designs prior to commencement.

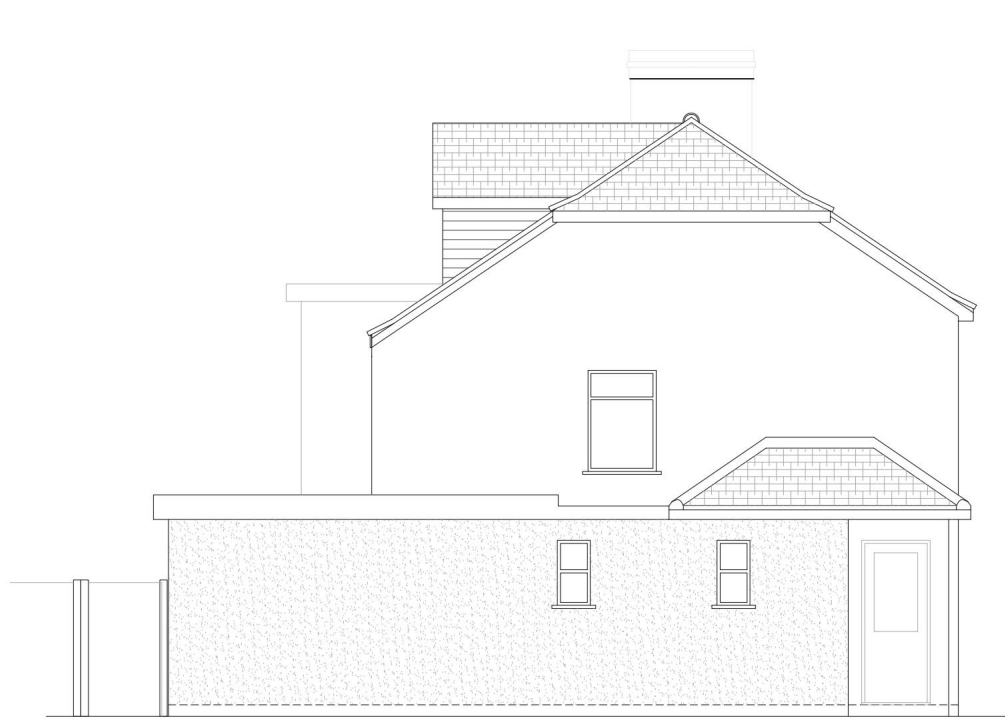



EXISTING FRONT ELEVATION 1:100

 


EXISTING SIDE ELEVATION 1:100

 



EXISTING REAR ELEVATION 1:100

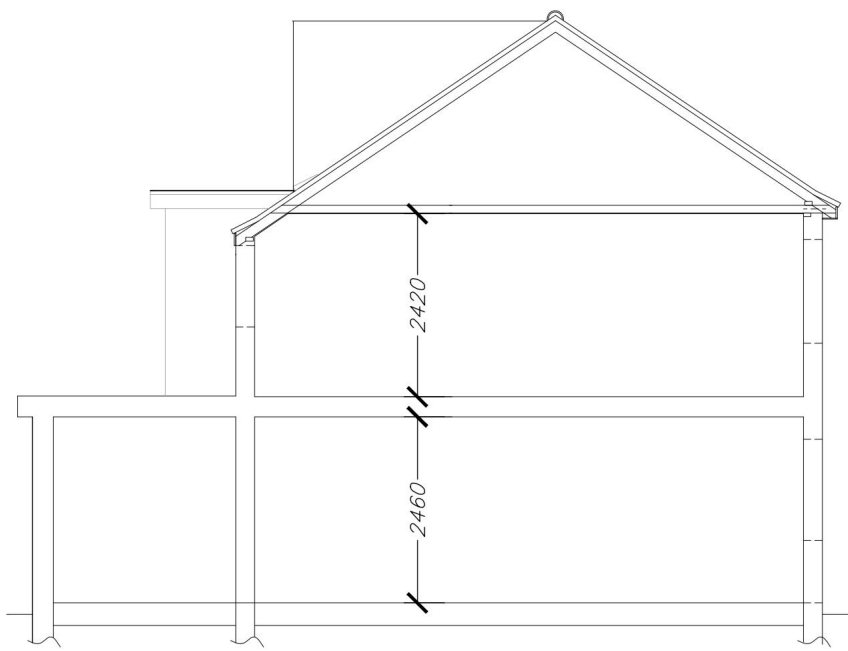 



EXISTING GENERIC SECTION 1:100

 



EXISTING SITE LOCATION PLAN 1:1250

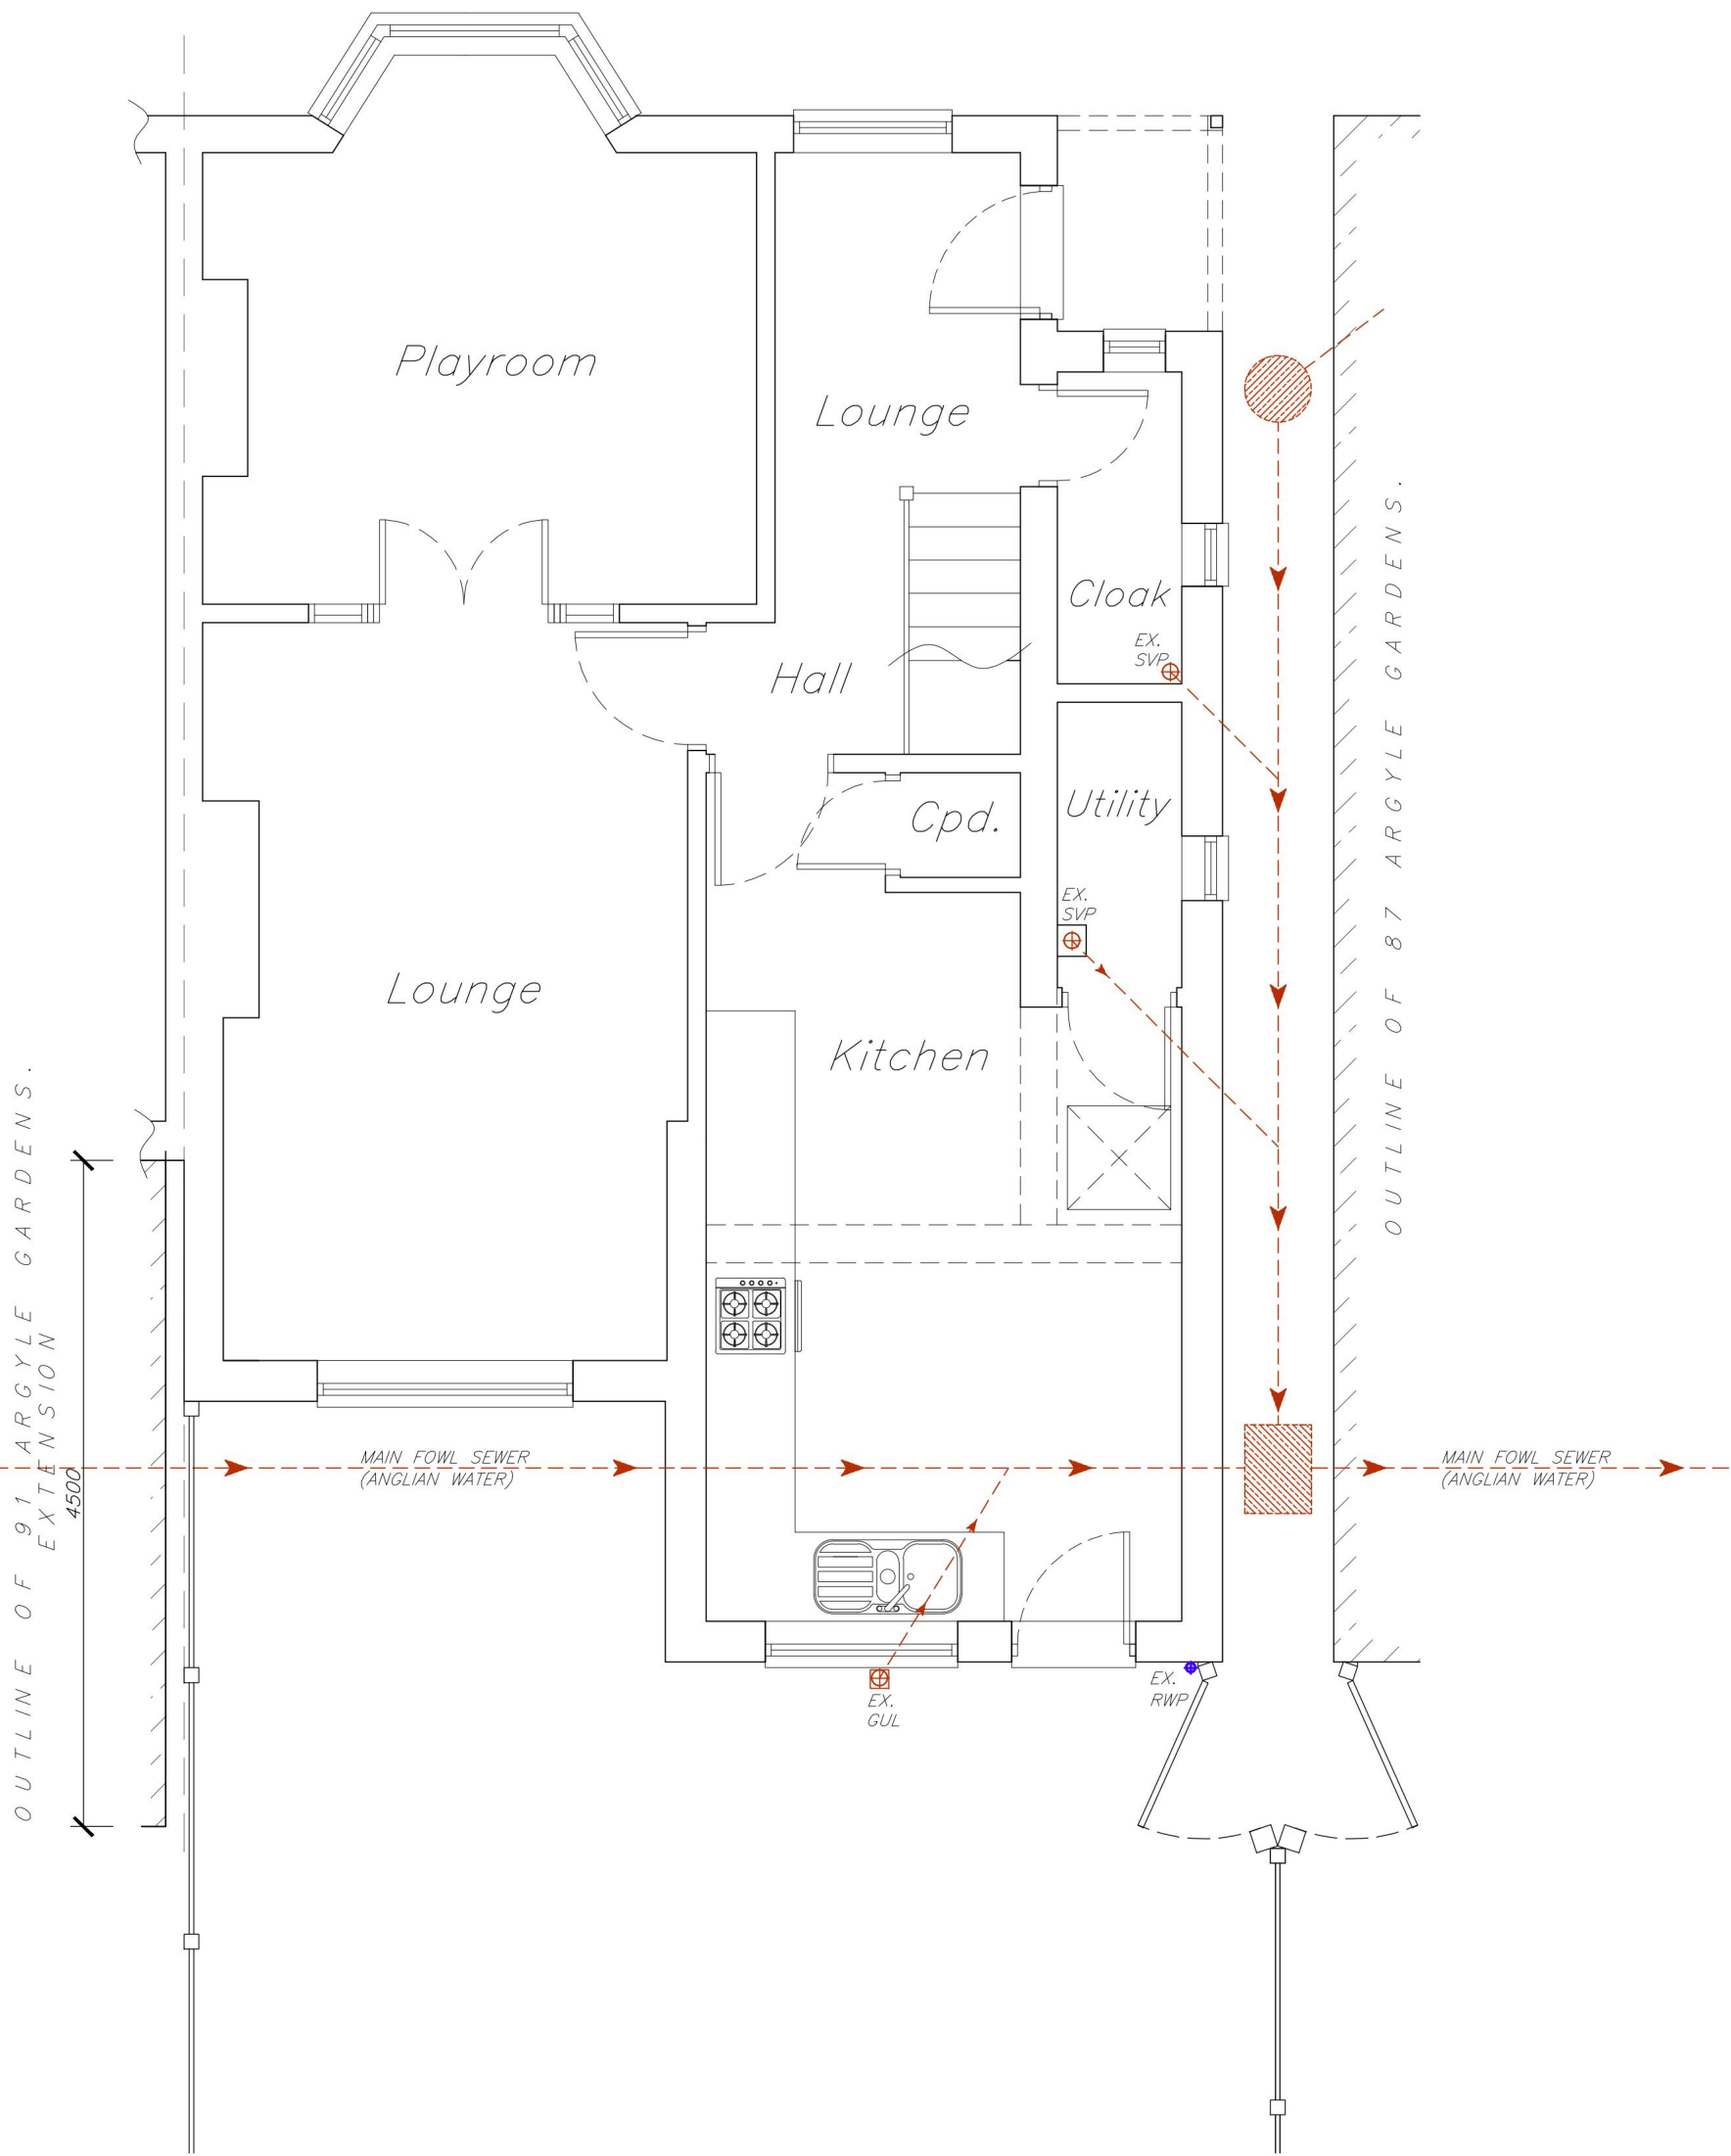 


EXISTING GROUND FLOOR PLAN 1:50

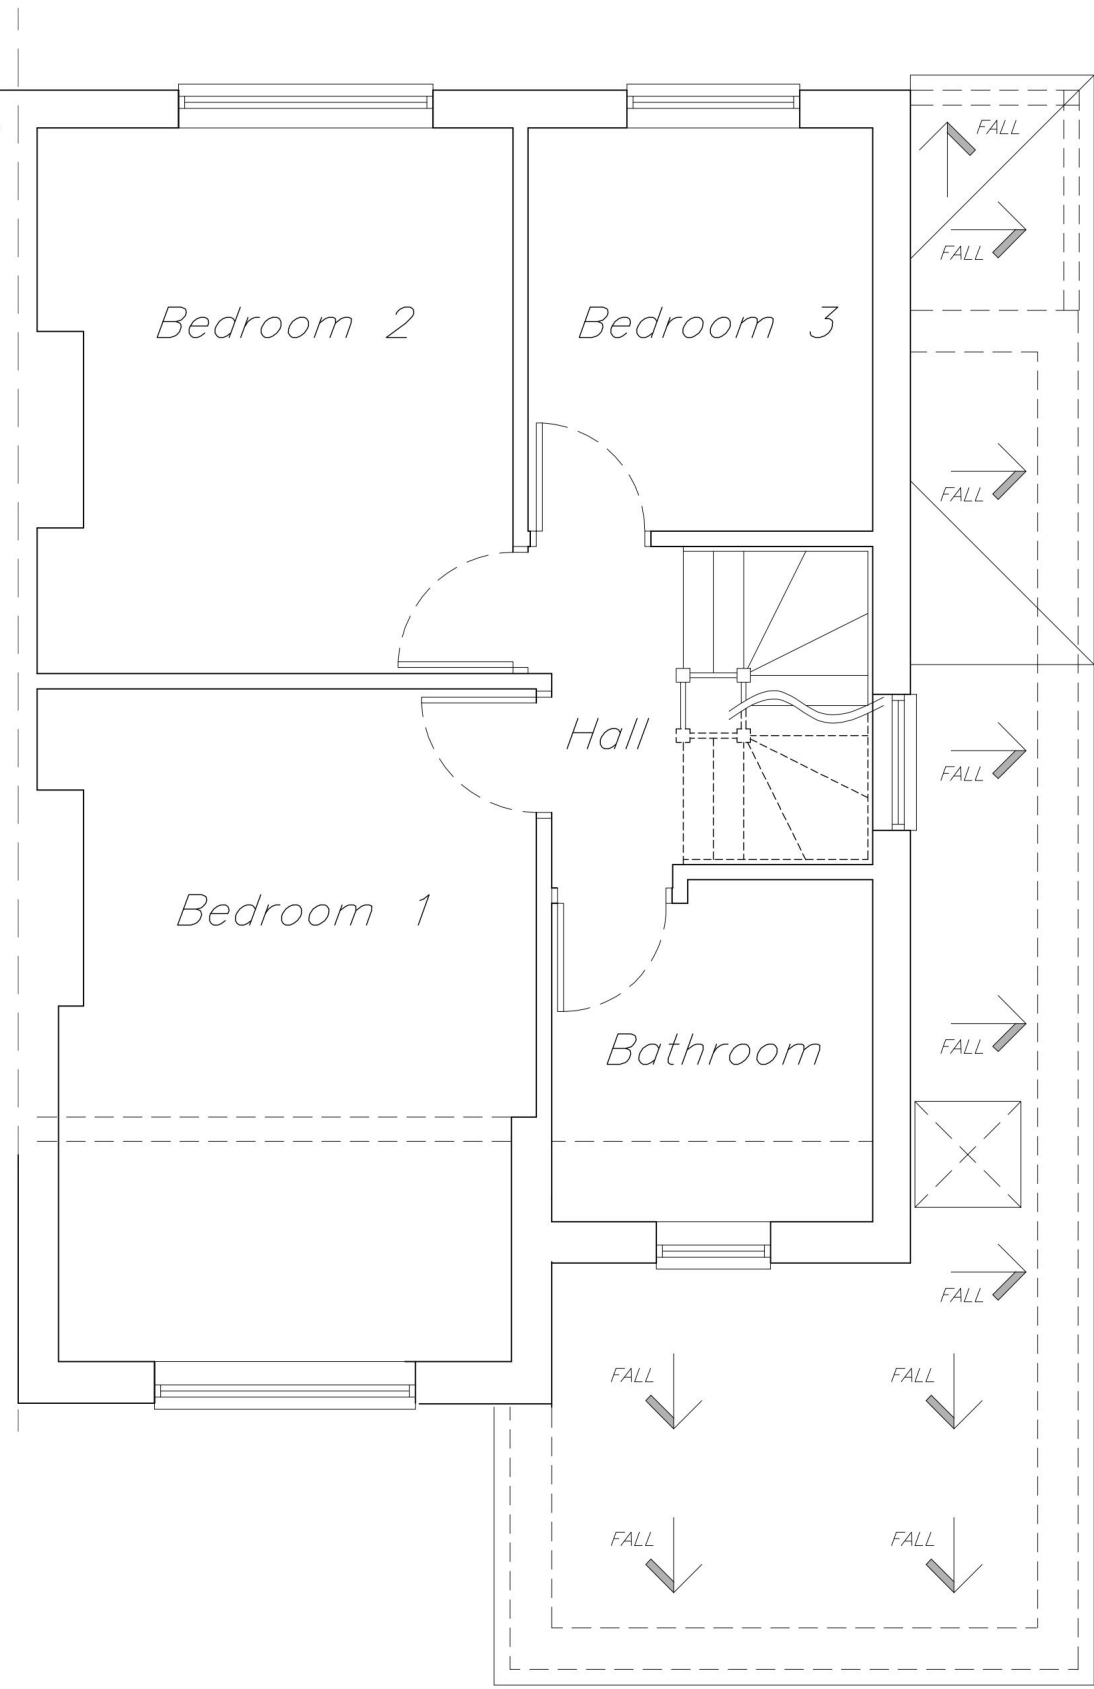 



EXISTING FIRST FLOOR PLAN 1:50

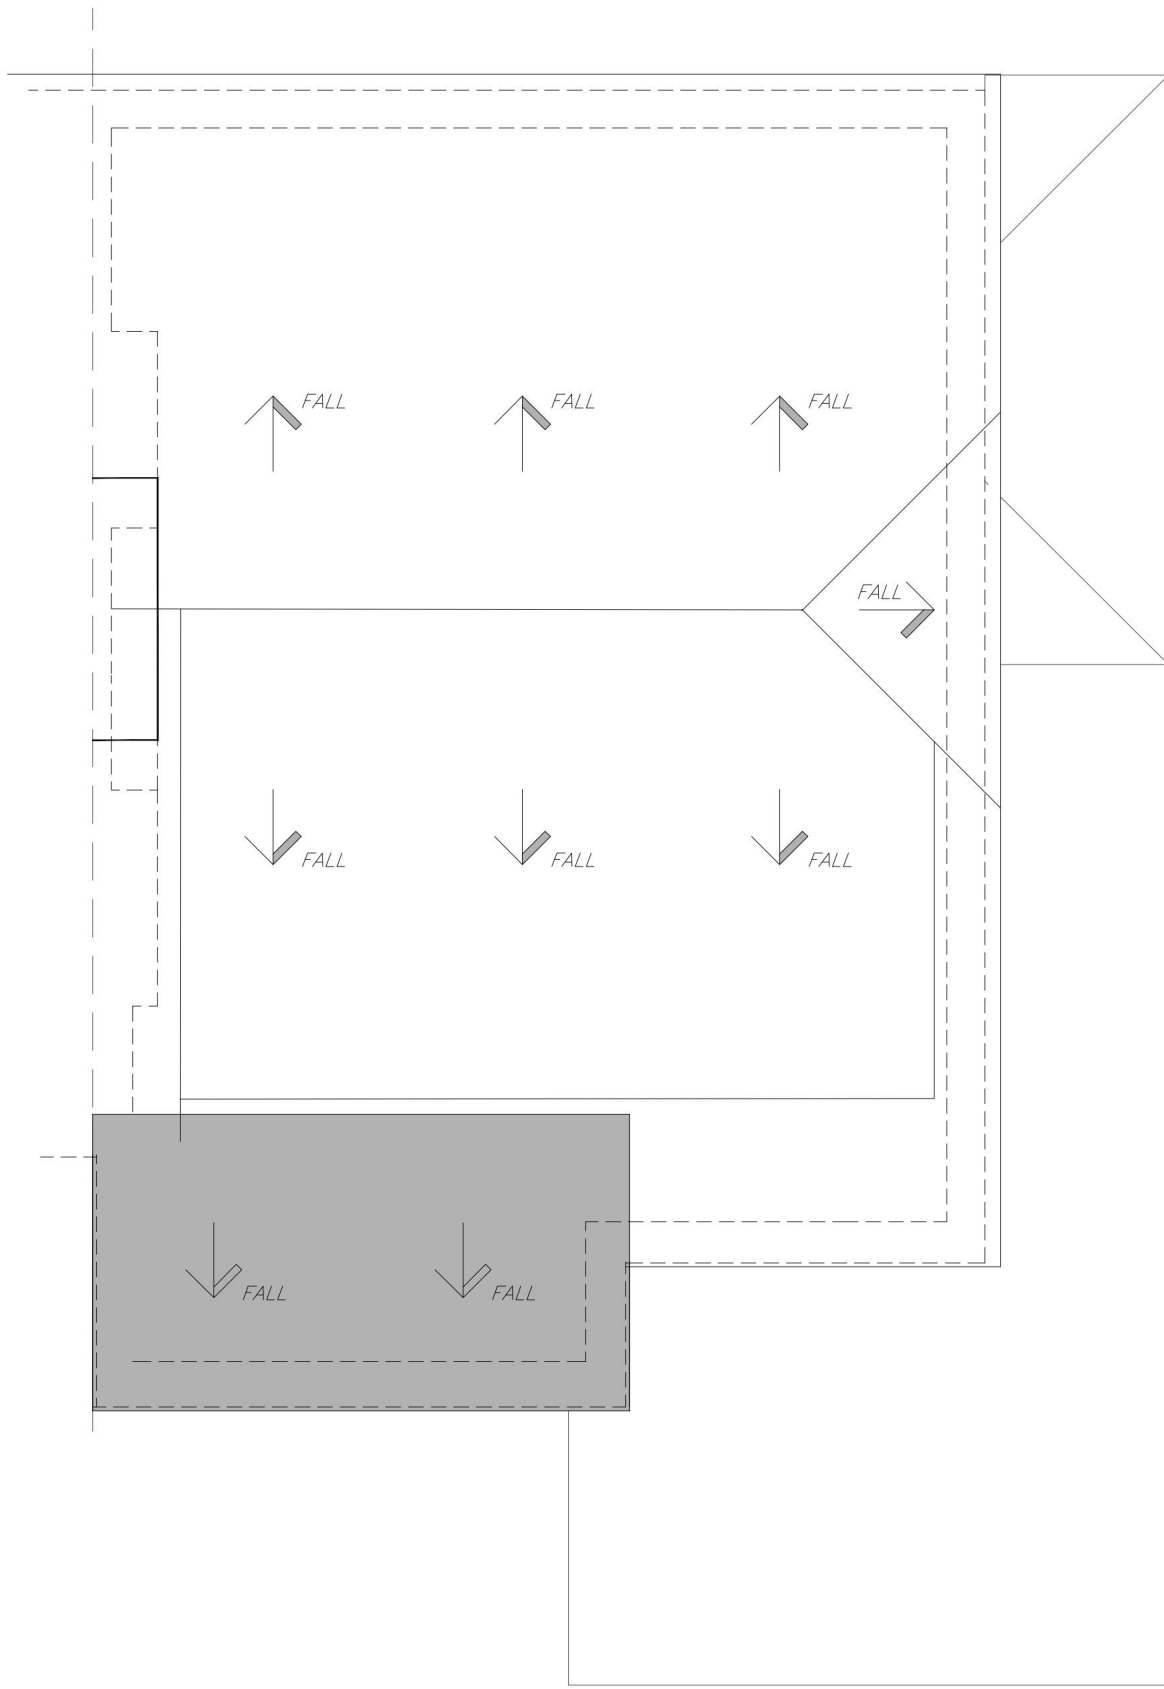 

EXISTING ROOF PLAN 1:50

 

EXISTING SITE PLAN 1:500

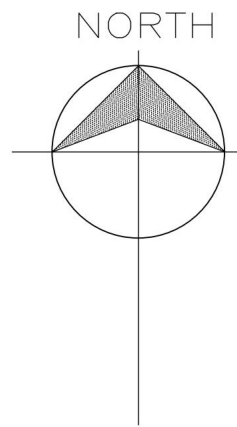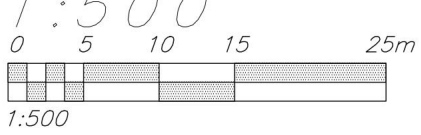

A	21.03.2025	FIRST ISSUE TO CLIENT.	
revision	date	amendment	initials











J A T DESIGNS
Architectural Designers and Planning Consultants
Tel. 07935 230513

Project/Client: **Mrs Danielle Ward, 89 Argyle Gardens, Cranham, Upminster. Essex.** RM14 3EX

Drawing Title: **Existing Plans, Elevations, Roof Plan and Site and Location Plan**

Project Ref/Drawing No.: **2505 - PL - 01 A** Scale: Date: **VA. @ A1 MAR 2025**

Do not scale this drawing. Work to figured dimensions only. This drawing is copyright of JAT Designs and should only be reproduced with their express permission. Check all dimensions on site. Any discrepancies should be reported to JAT Designs prior to commencement.

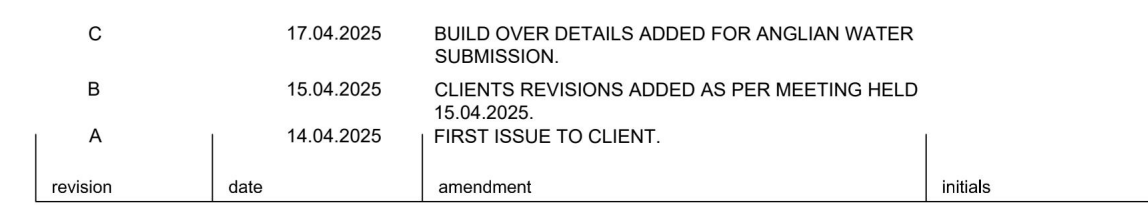    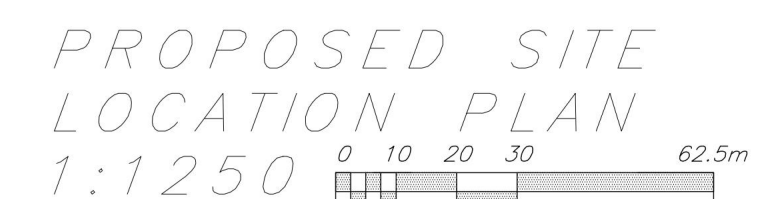    

Project/Client: RM14 3EX
Mrs Danielle Ward, 89 Argyle Gardens, Cranham, Upminster. Essex.

Drawing Title:

Proposed Plans, Elevations, Roof Plan and Site and Location Plan

Project Ref/Drawing No.: **2505 - PL - 02 C** Scale: Date: **VA. @ A1 APR 2025**