



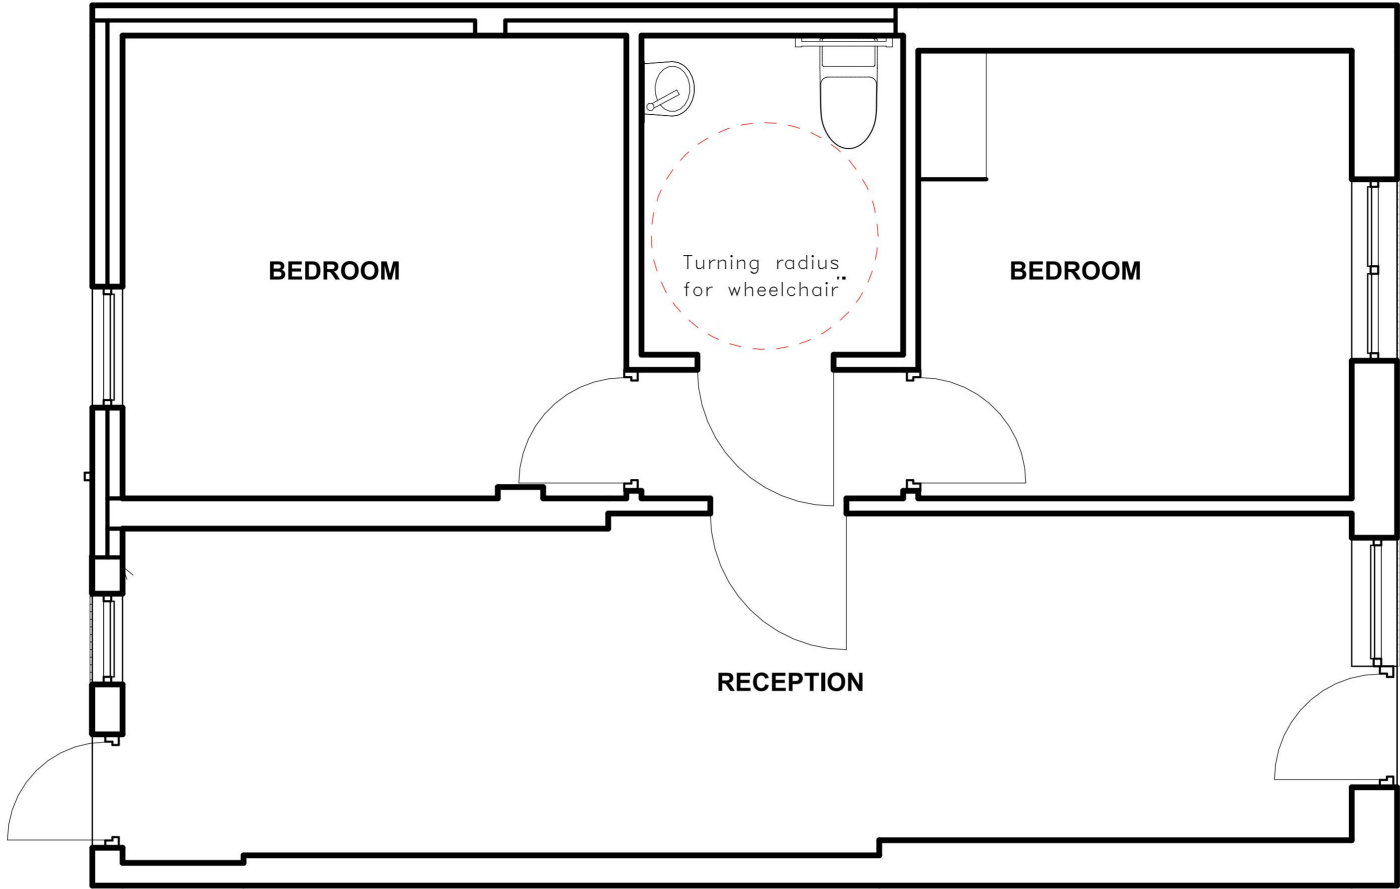

1 EXISTING FLOOR PLAN
1 : 50

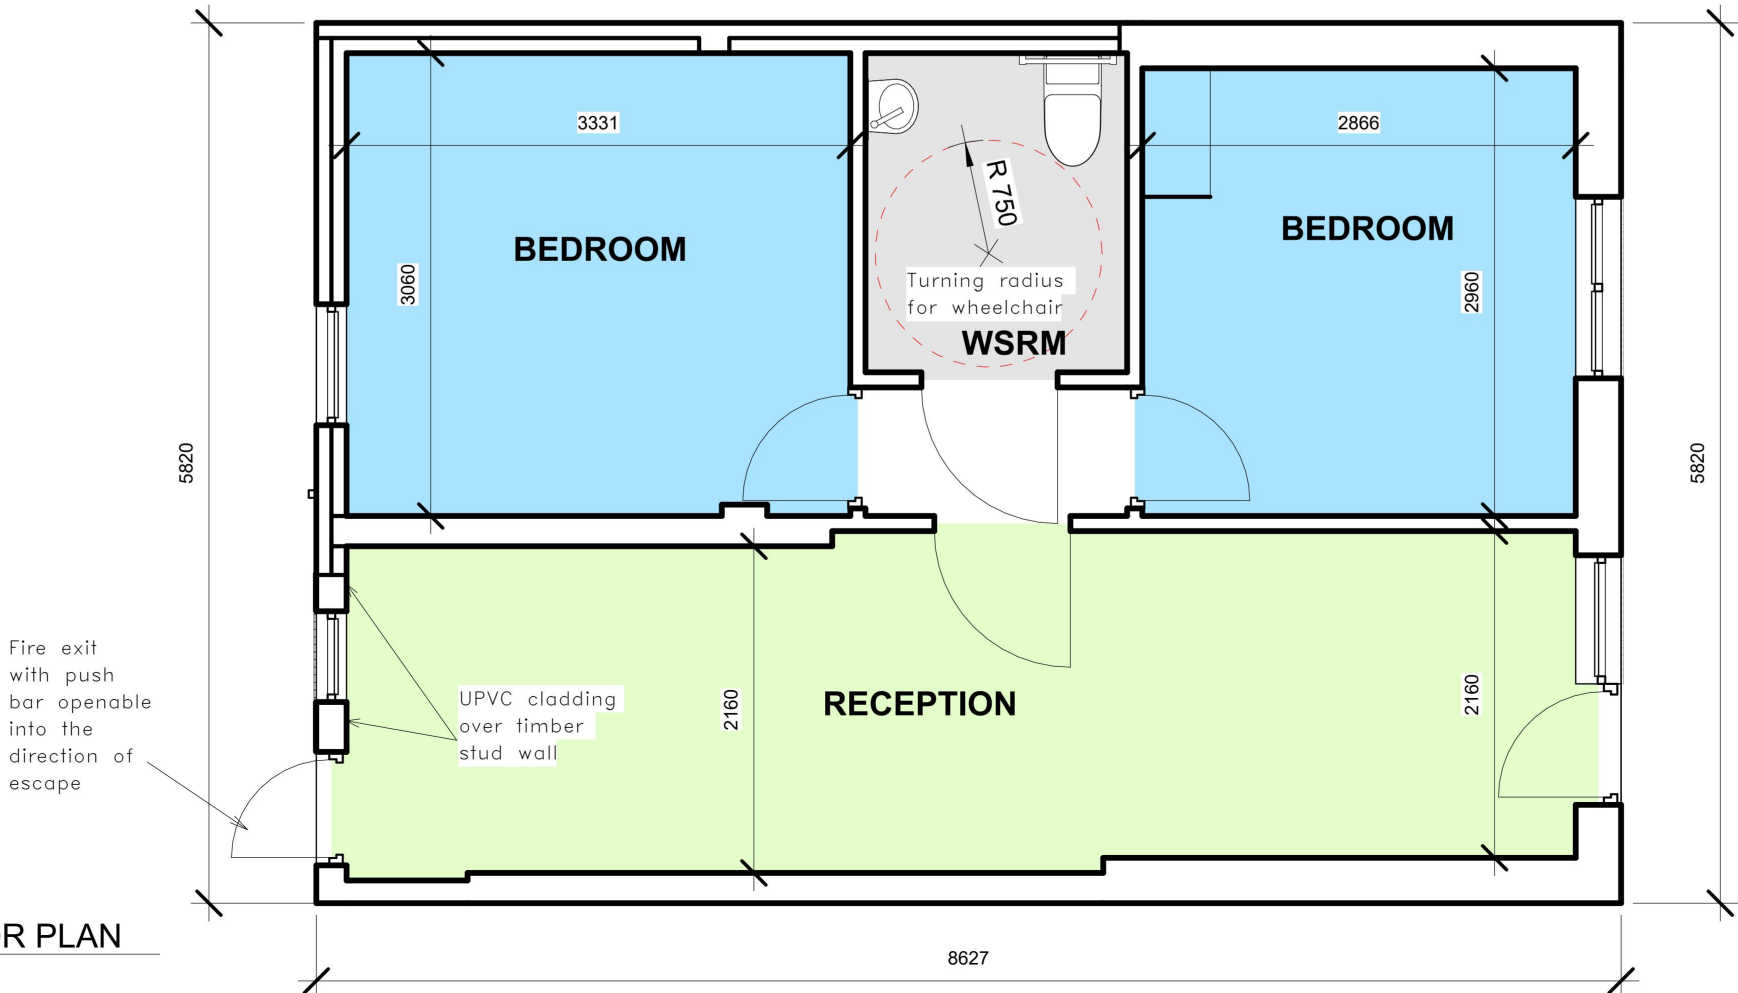

2 PROPOSED FLOOR PLAN
1 : 50

Room Legend

- BEDROOM
- RECEPTION
- WSRM

PROFESSIONAL SEAL:

PRIME CONSULTANT:



Website: www.lizbenconsult.com
34 ST ANDREWS CLOSE. LONDON, UK. SE28 8NZ
Tel: +442080892813
Email: admin@lizbenconsult.com
© 2024

CLIENT:

Kadmiel Projects Ltd

CONSULTANTS:

PHASE/ DATE:

NOTES:

REV.	DESCRIPTION	DATE:

PROJECT

205 Rainham Road

PROJECT ADDRESS

205 Rainham Road.
Rainham. Essex.
RM13 7SB

TITLE

FLOOR PLAN

DATE: 16/02/2025

SCALE (@ A3) 1 : 50

DRAWN BY: I.O.

CHECKED BY: E.O.

PROJECT NUMBER

LC2024-115

DRAWING NUMBER

A103

17/02/2025 22:47:53


THIS DRAWING MUST NOT BE SCALED. THE GENERAL CONTRACTOR SHALL VERIFY ALL DIMENSIONS, DATUM, AND LEVELS PRIOR TO COMMENCEMENT OF WORK. ALL ERRORS AND OMISSIONS TO BE REPORTED IMMEDIATELY TO THE ARCHITECT. VARIATIONS AND MODIFICATIONS TO WORK SHOWN ON THESE DRAWINGS SHALL NOT BE CARRIED WITHOUT OUR WRITTEN PERMISSION FROM THE ARCHITECT. THIS DRAWING IS THE EXCLUSIVE PROPERTY OF THE ARCHITECT AND CANNOT BE REPRODUCED WITHOUT THE PERMISSION OF THE ARCHITECT.




1 EXISTING EAST
1 : 50



4 EXISTING WEST
1 : 50

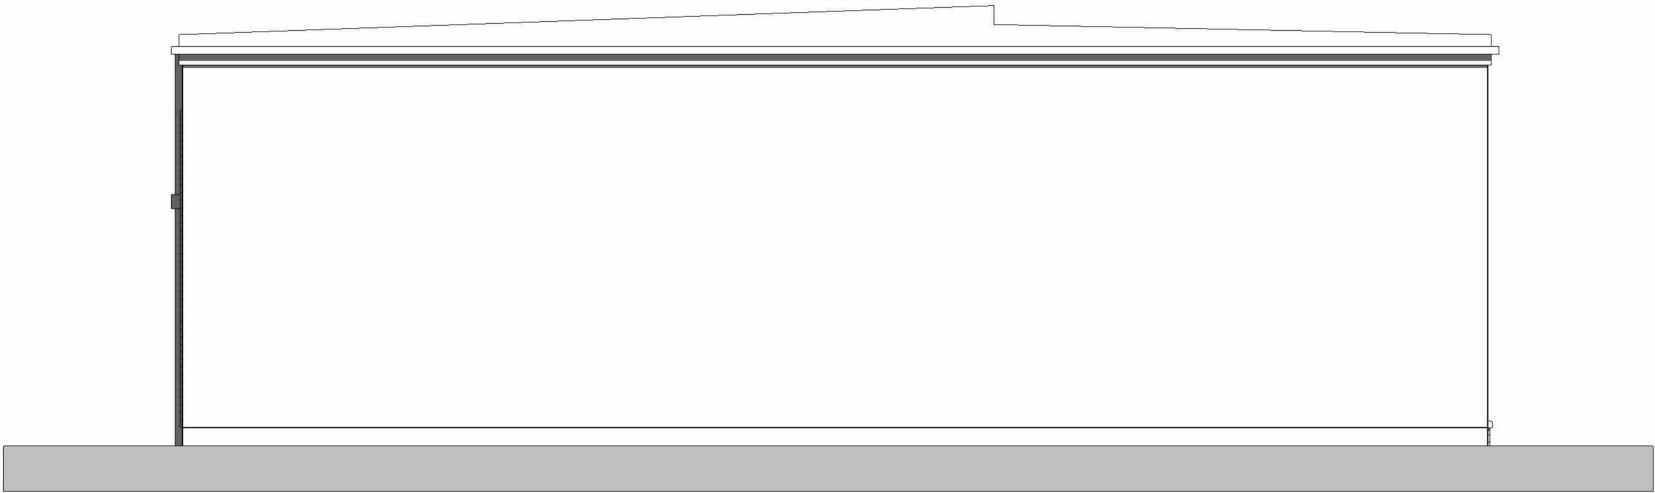

3 EXISTING SOUTH
1 : 50

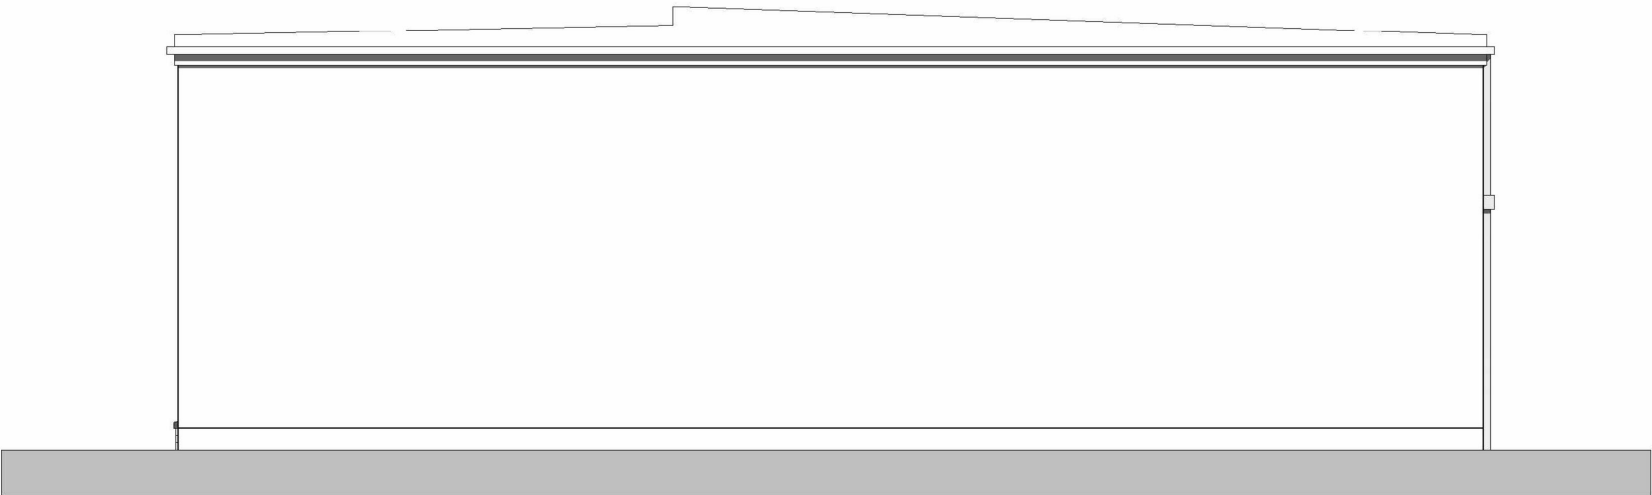

EXISTING NORTH

PROFESSIONAL SEAL:

PRIME CONSULTANT:



Website: www.lizbenconsult.com
34 ST ANDREWS CLOSE. LONDON, UK. SE28 8NZ
Tel: +442080892813
Email: admin@lizbenconsult.com
© 2024

CLIENT:

Kadmiel Projects Ltd

CONSULTANTS:

PHASE/ DATE:

NOTES:

REV.	DESCRIPTION	DATE:

PROJECT

205 Rainham Road

PROJECT ADDRESS

205 Rainham Road.
Rainham. Essex.
RM13 7SB

TITLE

EXISTING
ELEVATIONS

DATE: 02/13/25

SCALE (@ A3) 1 : 50

DRAWN BY: I.O.

CHECKED BY: E.O.

PROJECT NUMBER




LC2024-115

DRAWING NUMBER

A104

17/02/2025 22:47:55

THIS DRAWING MUST NOT BE SCALED. THE GENERAL CONTRACTOR SHALL VERIFY ALL DIMENSIONS, DATUM, AND LEVELS PRIOR TO COMMENCEMENT OF WORK. ALL ERRORS AND OMISSIONS TO BE REPORTED IMMEDIATELY TO THE ARCHITECT. VARIATIONS AND MODIFICATIONS TO WORK SHOWN ON THESE DRAWINGS SHALL NOT BE CARRIED WITHOUT OUR WRITTEN PERMISSION FROM THE ARCHITECT. THIS DRAWING IS THE EXCLUSIVE PROPERTY OF THE ARCHITECT AND CANNOT BE REPRODUCED WITHOUT THE PERMISSION OF THE ARCHITECT.

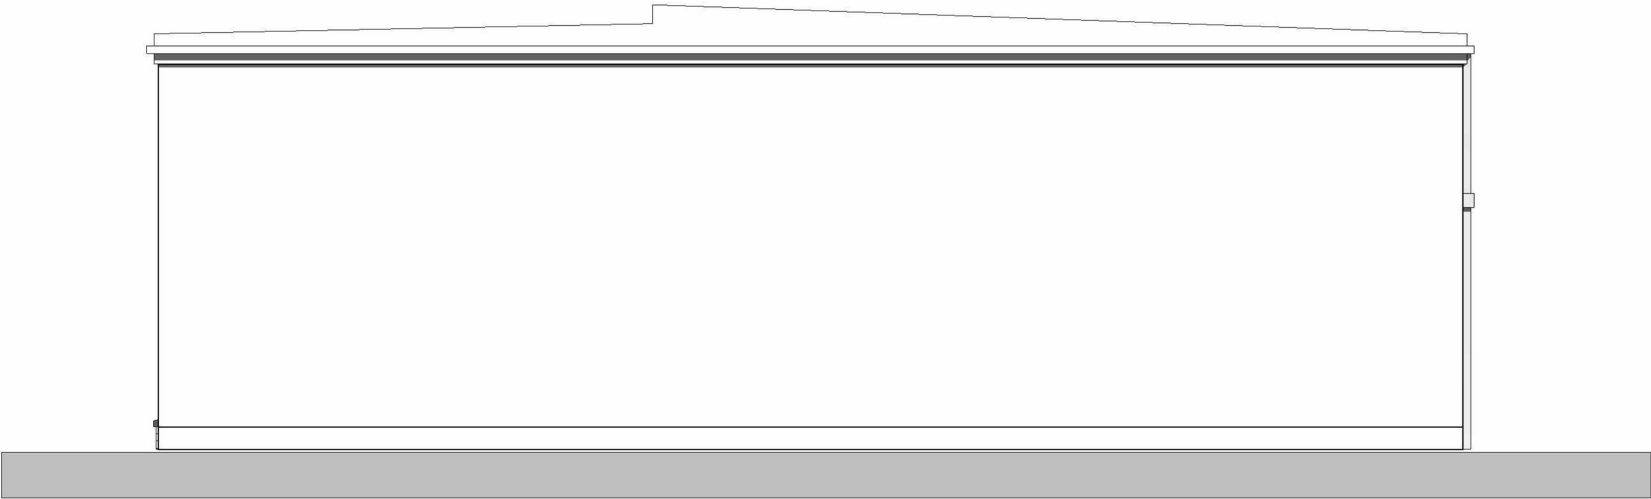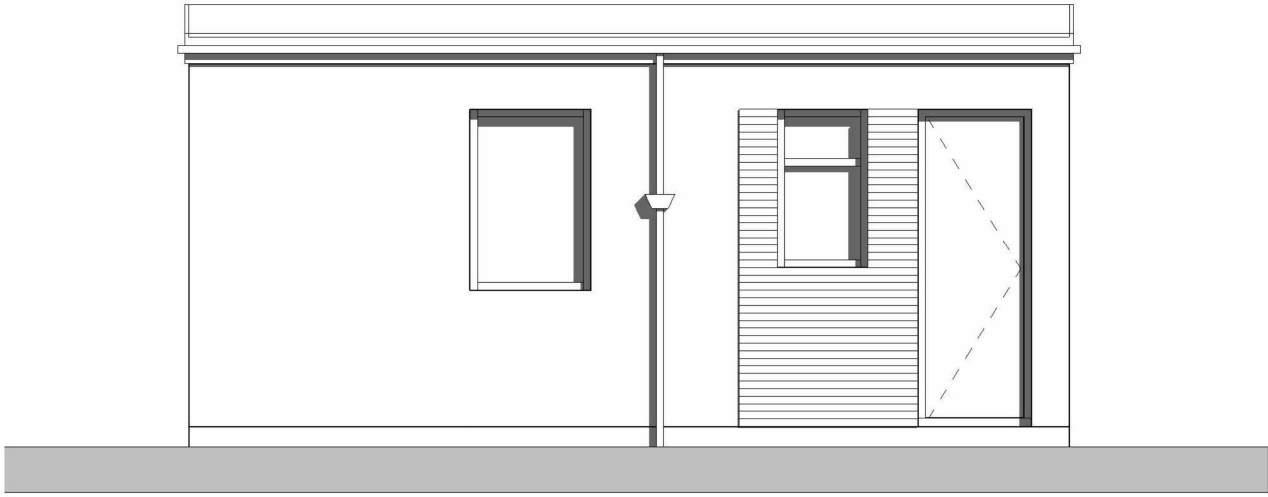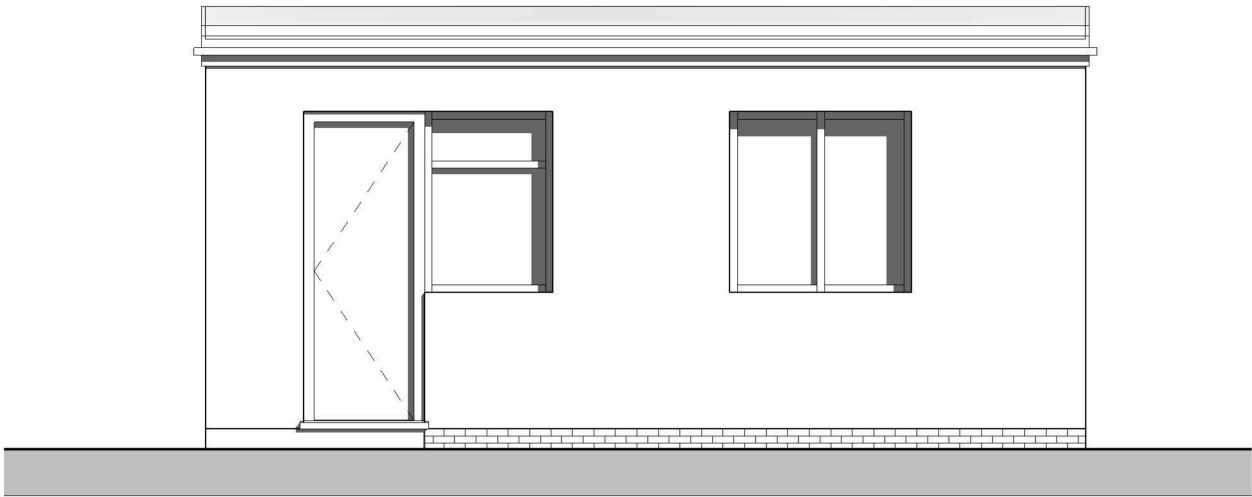

PROFESSIONAL SEAL:

PRIME CONSULTANT:



Website: www.lizbenconsult.com
34 ST ANDREWS CLOSE. LONDON, UK. SE28 8NZ
Tel: +442080892813
Email: admin@lizbenconsult.com
© 2024

CLIENT:

Kadmiel Projects Ltd

CONSULTANTS:

PHASE/ DATE:

NOTES:

REV.	DESCRIPTION	DATE:

PROJECT

205 Rainham Road

PROJECT ADDRESS

205 Rainham Road.
Rainham. Essex.
RM13 7SB

TITLE

PROPOSED
ELEVATIONS

DATE: 02/13/25

SCALE (@ A3) 1 : 50

DRAWN BY: I.O.

CHECKED BY: E.O.

PROJECT NUMBER

LC2024-115

DRAWING NUMBER

A105