




1 Existing First Floor Plan
1:100 @ A3

NOTES:

This drawing to be read in conjunction with other relevant drawings and the specification. This drawing is prepared solely for design and planning submission purposes. It is not intended or suitable for either Building Regulations or Construction purposes and should not be used for such.

Any discrepancies to be brought to the attention of the architect.

Copyright in this drawing remains the property of Studio Jayga Architects and may not be copied or used without permission.

 

2 Proposed First Floor Plan
1:100 @ A3



STUDIO
JAYGA
ARCHITECTS

Studio Jayga Architects

1 Dock Road
Royal Docks
London E16 1AH

T: 0208 05 06 071
E: contact@studiojayga.com
W: www.studiojayga.com

Project:

1 Wych Elm Road
RM11 3AA

Stage:

Planning

Client:

Mr Husein

Drawing:

Existing and Proposed
First Floor Plans

Scale

1:100 @ A3

Drawing No.

218-003

Drawn By

LC

Revision


-

Checked by


AM

Date

Jun 2025

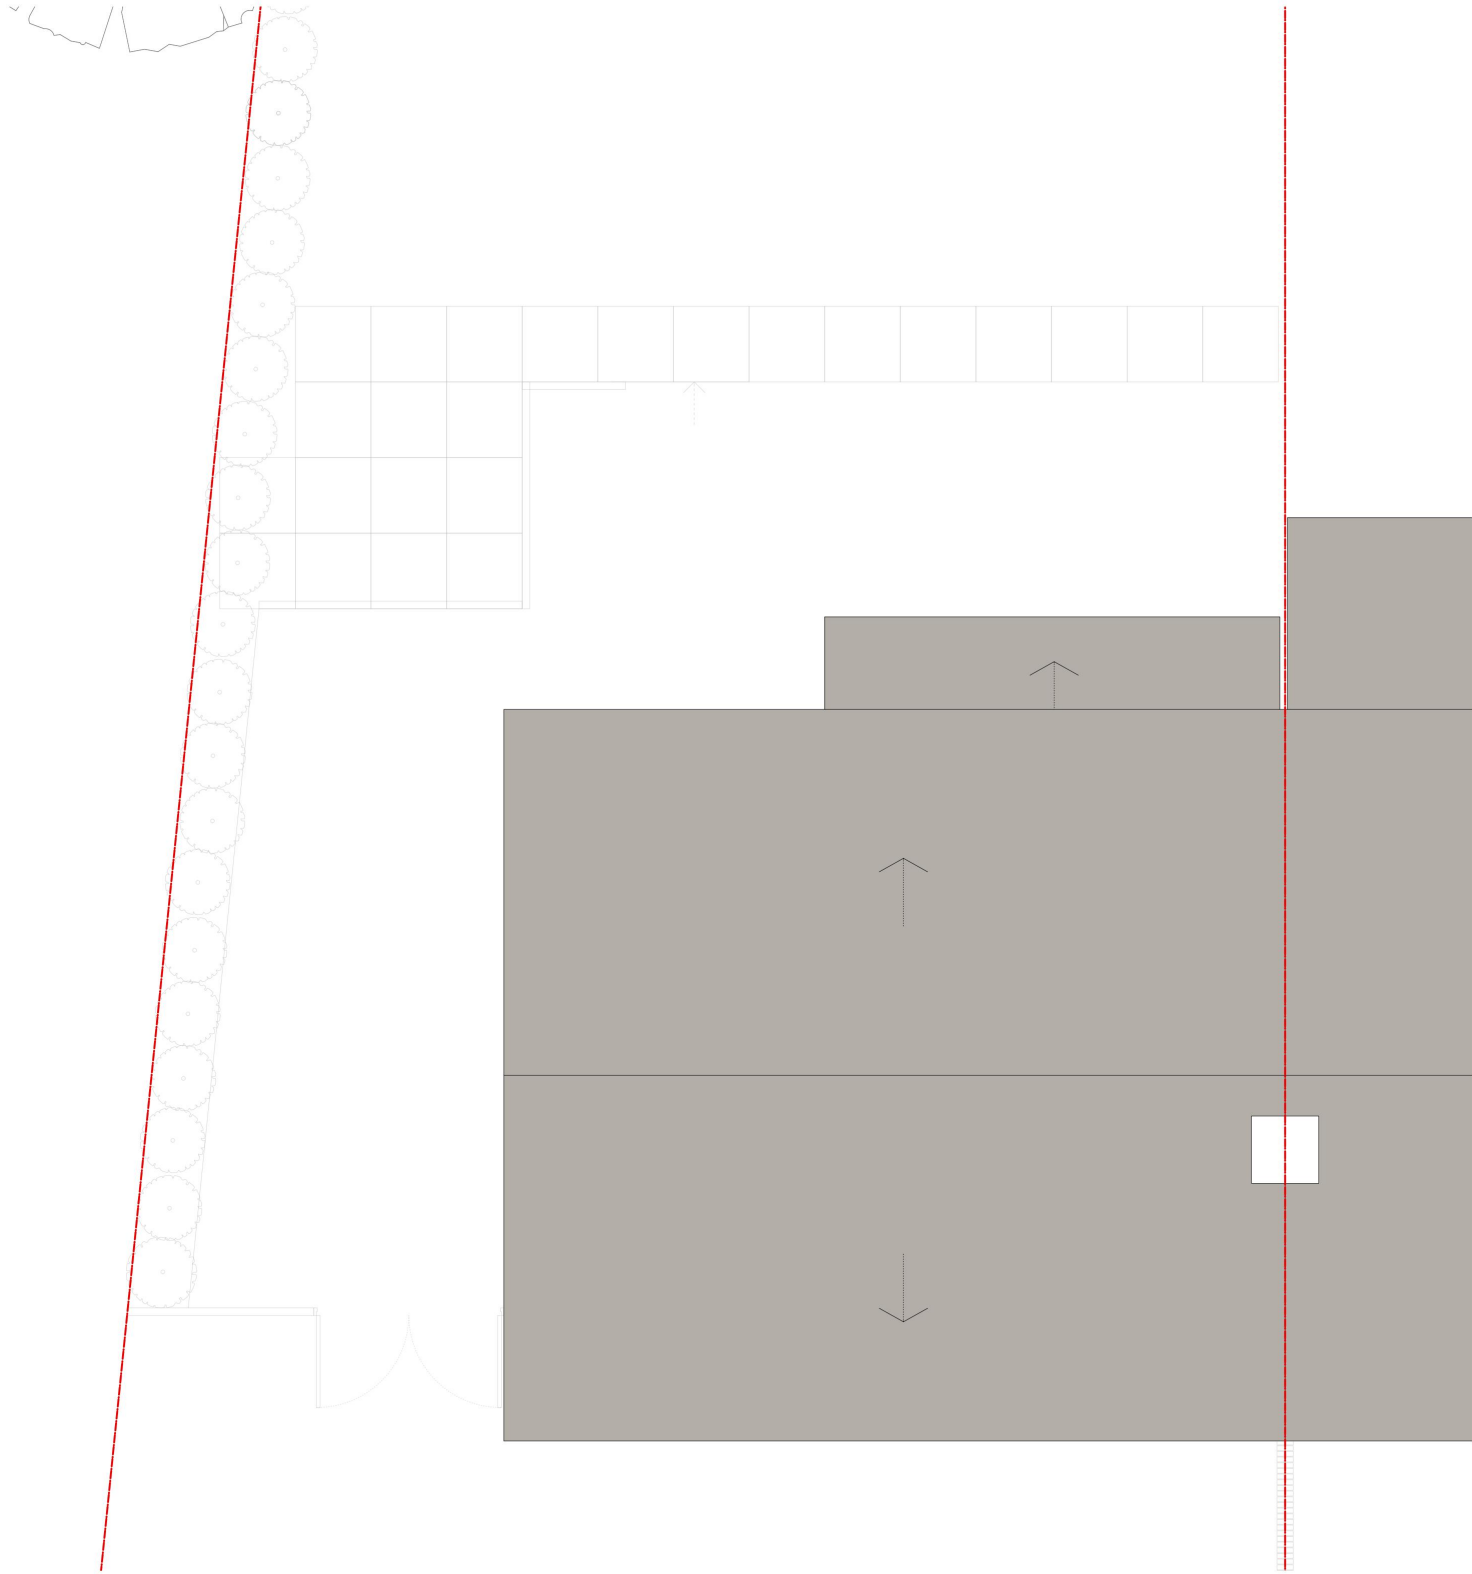

1 **Existing Roof Plan**
1:100 @ A3

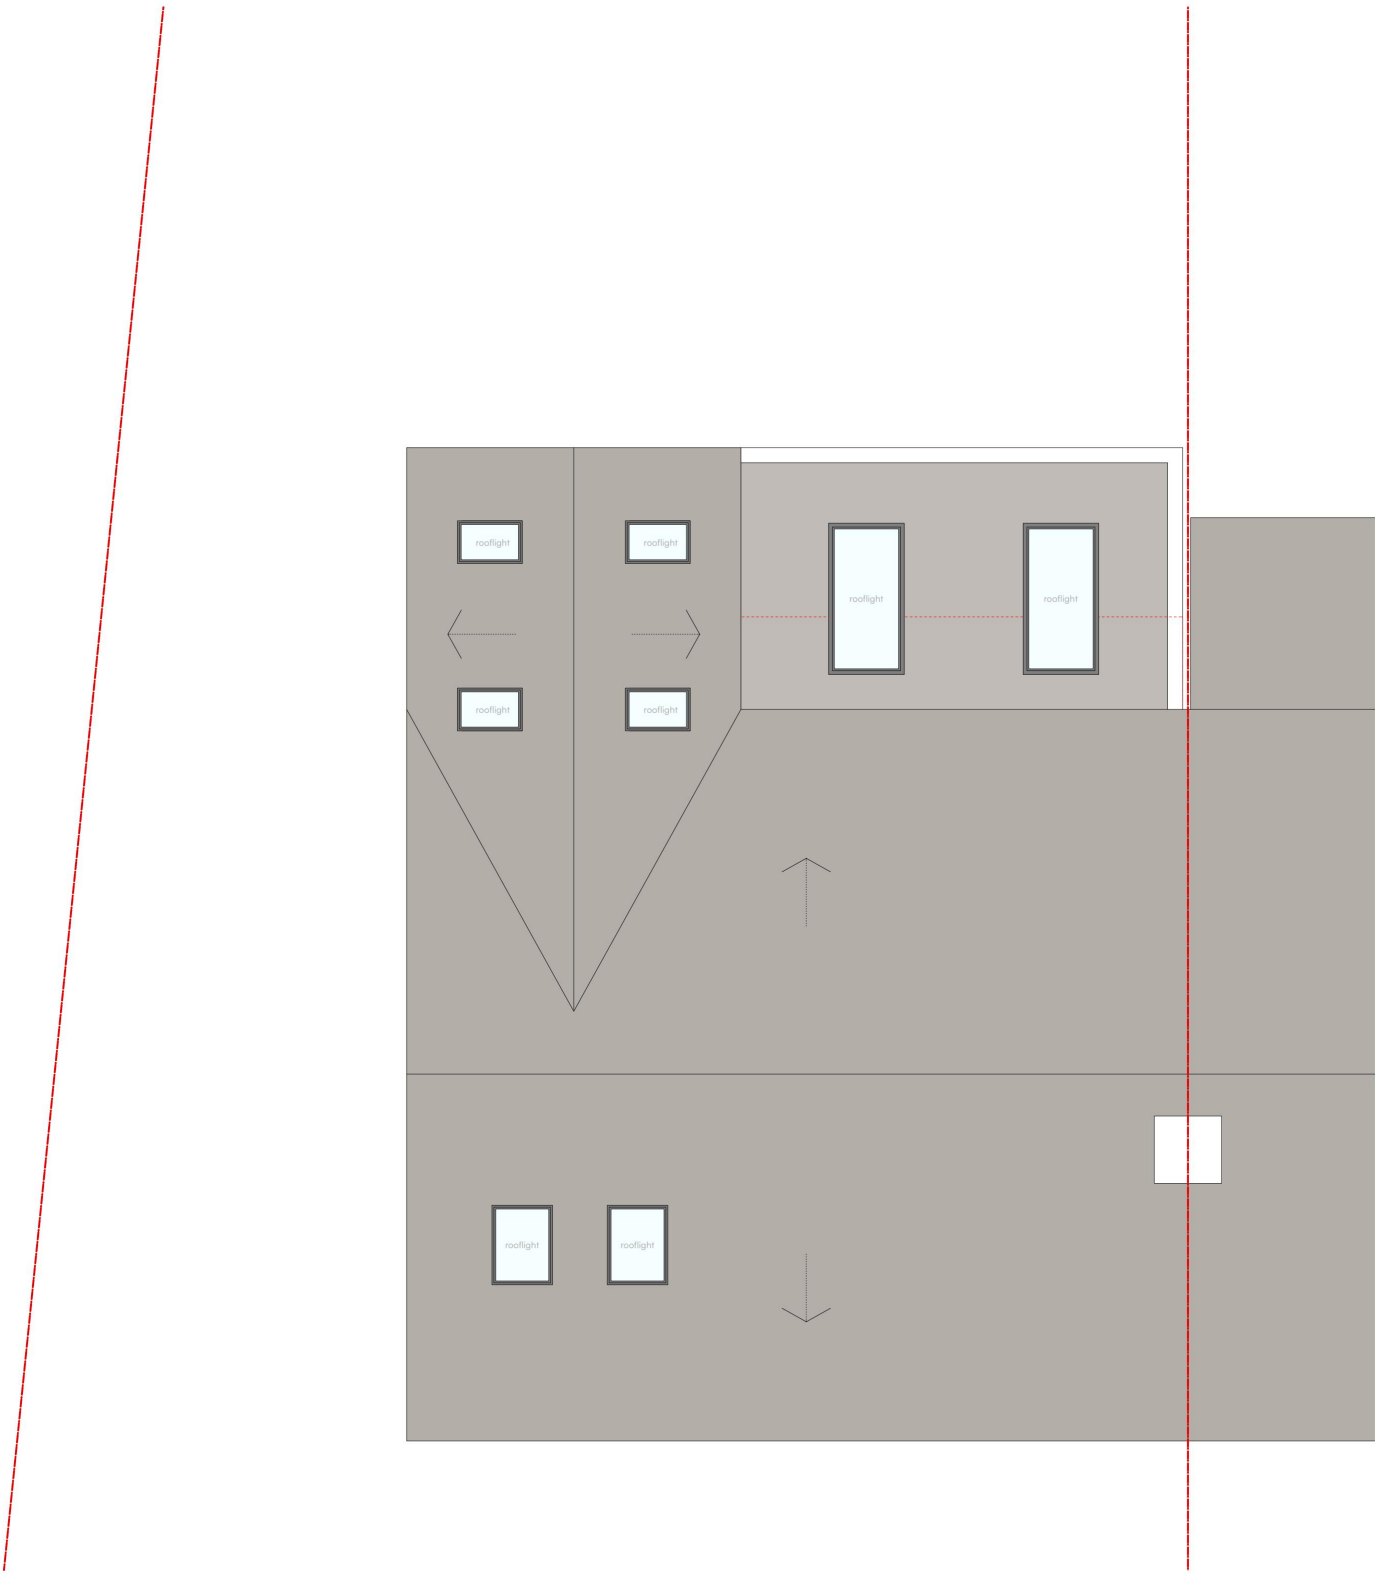


2 **Proposed Roof Plan**
1:100 @ A3

NOTES:

This drawing to be read in conjunction with other relevant drawings and the specification. This drawing is prepared solely for design and planning submission purposes. It is not intended or suitable for either Building Regulations or Construction purposes and should not be used for such.

Any discrepancies to be brought to the attention of the architect.

Copyright in this drawing remains the property of Studio Jayga Architects and may not be copied or used without permission.

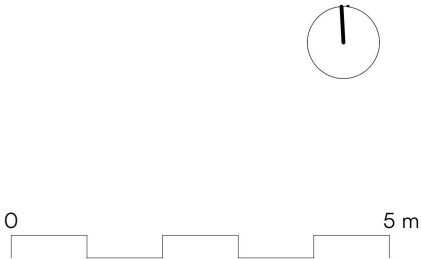

SJA

STUDIO
JAYGA
ARCHITECTS

Studio Jayga Architects
1 Dock Road
Royal Docks
London E16 1AH

T: 0208 05 06 071
E: contact@studiojayga.com
W: www.studiojayga.com

Project:
**1 Wych Elm Road
RM11 3AA**

Stage:
Planning


Client:
Mr Husein

Drawing:
**Existing and Proposed
Roof Plans**

Scale 1:100 @ A3	Drawn By LC	Checked by AM
Drawing No. 218-004	Revision -	Date Apr 2025




1 **Existing Rear Elevation**
1:100 @ A3

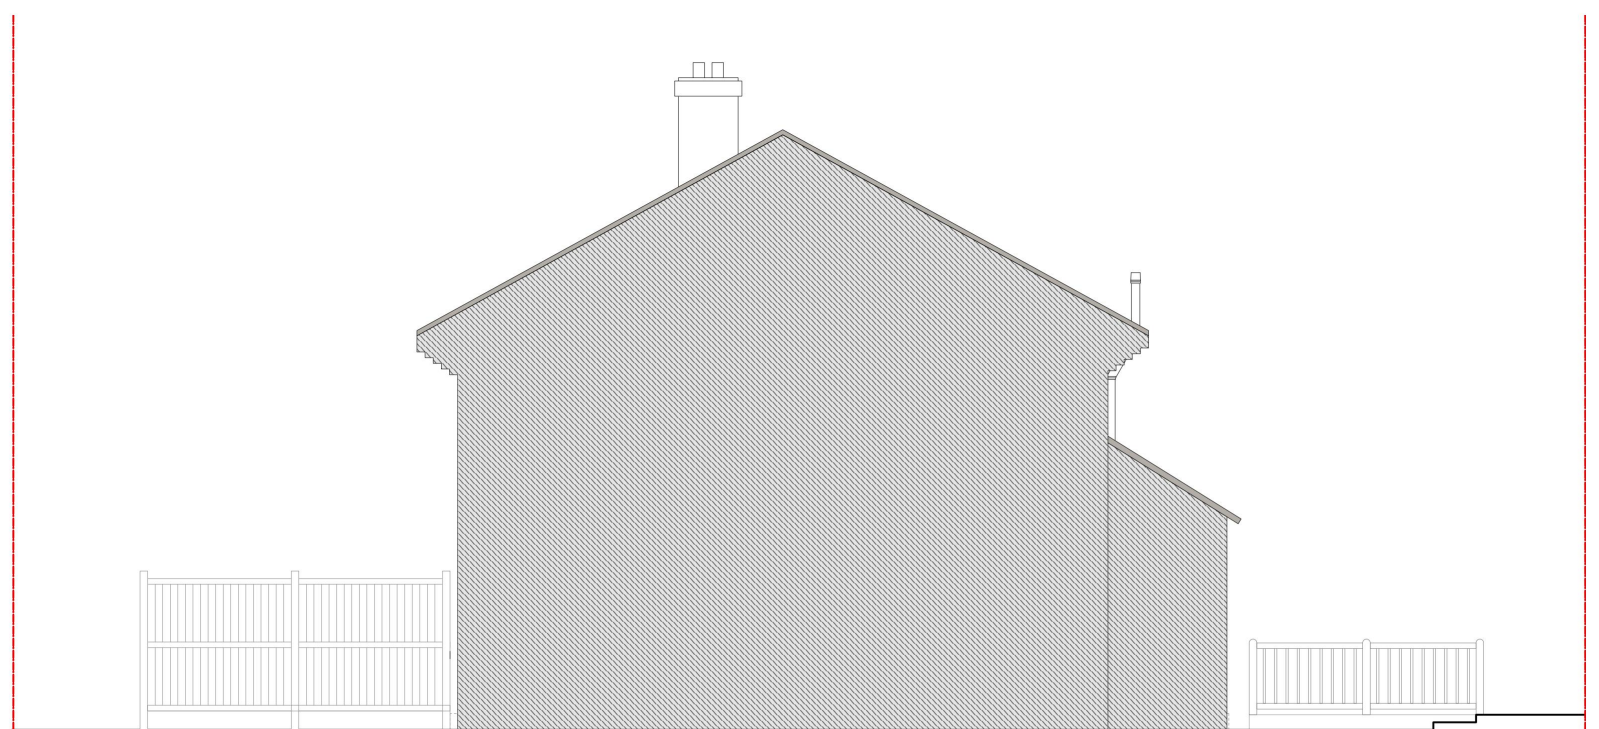

2 **Existing Side Elevation**
1:100 @ A3



3 **Proposed Rear Elevation**
1:100 @ A3

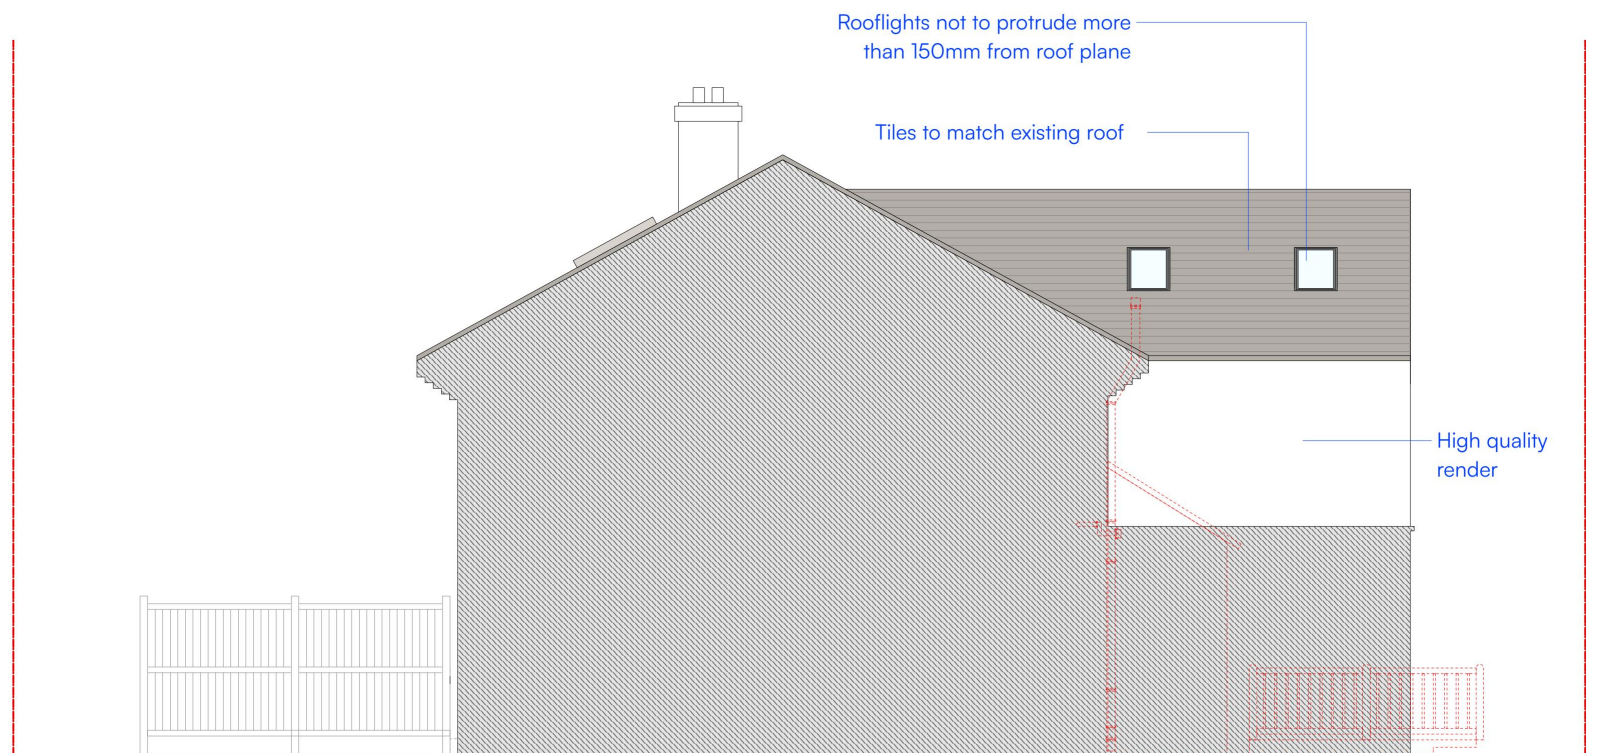

4 **Proposed Side Elevation**
1:100 @ A3

NOTES:

This drawing to be read in conjunction with other relevant drawings and the specification. This drawing is prepared solely for design and planning submission purposes. It is not intended or suitable for either Building Regulations or Construction purposes and should not be used for such.

Any discrepancies to be brought to the attention of the architect.

Copyright in this drawing remains the property of Studio Jayga Architects and may not be copied or used without permission.



Studio Jayga Architects

1 Dock Road
Royal Docks
London E16 1AH

T: 0208 05 06 071
E: contact@studiojayga.com
W: www.studiojayga.com

Project:

1 Wych Elm Road
RM11 3AA

Stage:

Planning

Client:

Mr Husein

Drawing:

Existing and Proposed Rear & Side
Elevations

Scale
1:100 @ A3

Drawn By
LC

Checked by
AM

Drawing No.
218-005

Revision
-

Date
Jun 2025



1 **Existing Front Elevation**
1:100 @ A3



2 **Existing Side Elevation**
1:100 @ A3



3 **Proposed Front Elevation**
1:100 @ A3



4 **Proposed Side Elevation**
1:100 @ A3

NOTES:

This drawing to be read in conjunction with other relevant drawings and the specification. This drawing is prepared solely for design and planning submission purposes. It is not intended or suitable for either Building Regulations or Construction purposes and should not be used for such.

Any discrepancies to be brought to the attention of the architect.

Copyright in this drawing remains the property of Studio Jayga Architects and may not be copied or used without permission.



STUDIO
JAYGA
ARCHITECTS

Studio Jayga Architects

1 Dock Road
Royal Docks
London E16 1AH

T: 0208 05 06 071
E: contact@studiojayga.com
W: www.studiojayga.com

Project:

1 Wych Elm Road
RM11 3AA

Stage:

Planning

Client:

Mr Husein

Drawing:

Existing and Proposed Front & Side
Elevations

Scale
1:100 @ A3

Drawn By
LC

Checked by
AM

Drawing No.
218-006

Revision
-

Date
Jun 2025