



EXISTING BLOCK FRONT VIEW
SCALE 1:100



PROPOSED BLOCK FRONT VIEW
SCALE 1:100

SCALE 1:100



**CONVERSION OF GARAGE TO A
HABITABLE SPACE & FIRST FLOOR
SIDE EXTENSION AT:
24 MILLBROOK GARDENS,
ROMFORD
RM2 5RP, ESSEX**

**EXISTING AND PROPOSED
BLOCK VIEW**

APPLICANT:

MR WUYI ADEGOKE

SCALE 1:100
© A3

DATE 10 AUG 2025

DWG NO.

24MBG/PP/202

AGENT:

E.M.I Worx and Designs

MOBILE: 07931809842. EMAIL: emiworx@yahoo.co.uk




EXISTING FRONT ELEVATION
SCALE 1:100




EXISTING REAR ELEVATION
SCALE 1:100




PROPOSED FRONT ELEVATION
SCALE 1:100

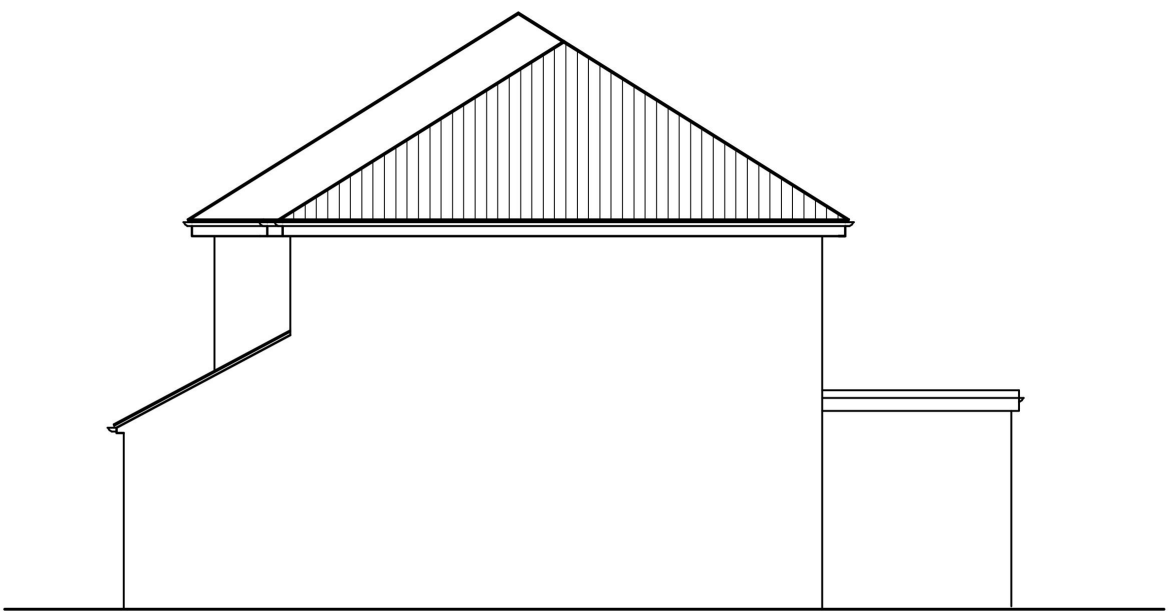

PROPOSED RIGHTSIDE ELEVATION
SCALE 1:100

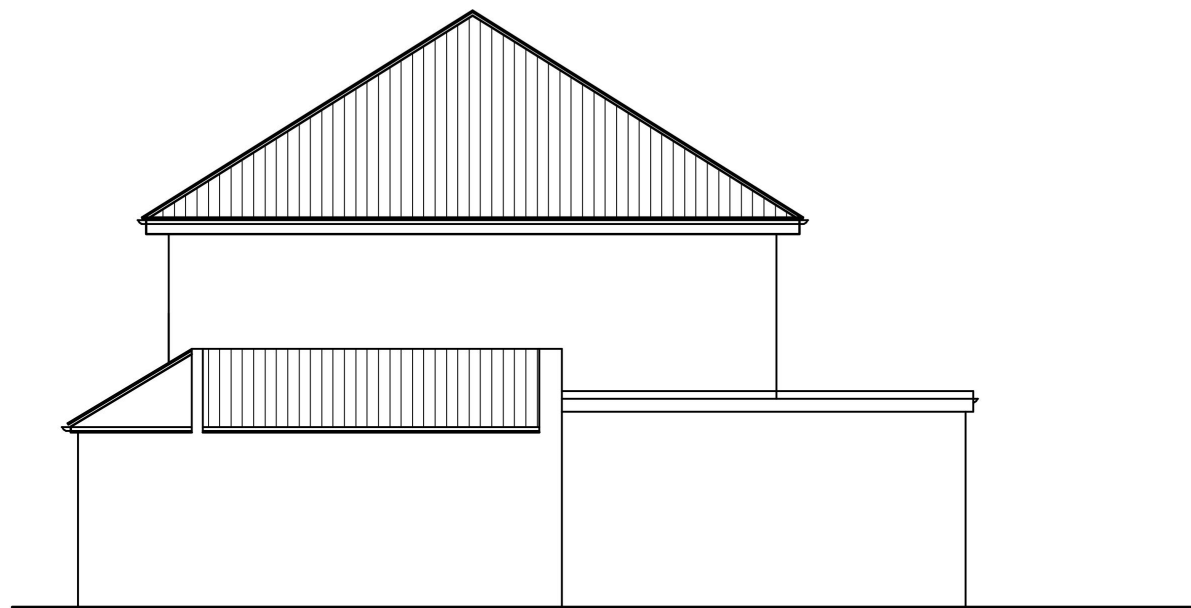


EXISTING RIGHTSIDE ELEVATION
SCALE 1:100

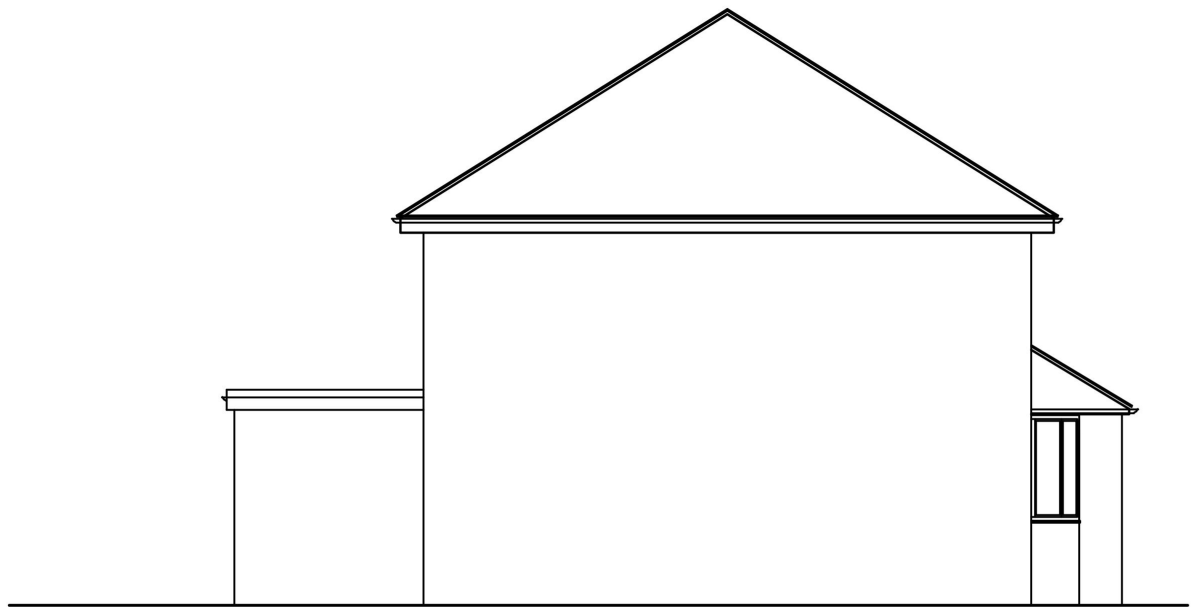


EXISTING LEFTSIDE ELEVATION
SCALE 1:100



PROPOSED REAR ELEVATION
SCALE 1:100

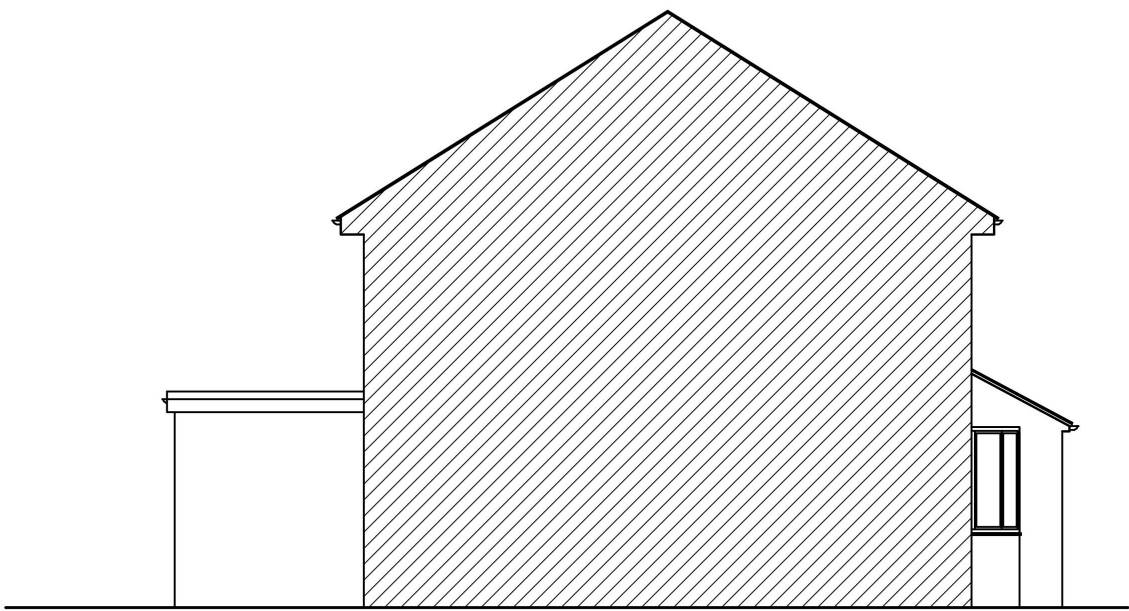

PROPOSED LEFTSIDE ELEVATION
SCALE 1:100

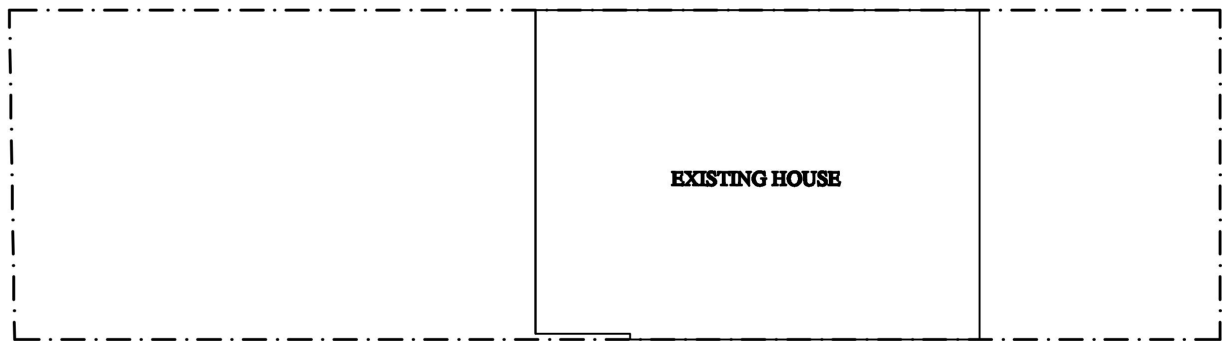

BLOCK PLAN
SCALE 1:200

NO.	Revision	Date
A	First Foer Rear Extension Removed.	02-10-25


CONVERSION OF GARAGE TO A HABITABLE SPACE & FIRST FLOOR SIDE EXTENSION
AT:
24 MILLBROOK GARDENS, ROMFORD
RM2 5RP, ESSEX

EXISTING & PROPOSED ELEVATIONS
AND SITE PLAN


SCALE.	1:100@ A2
DATE.	10 AUG 2025
CLIENT:	MR ADEWUYI OYEGOKE

SCALE 1:100	0 1 2 3 4 5 6m
SCALE 1:200	0 2 4 6 8 10 12
DWG NO.	24MBG/PP/201A


AGENT:	E.M.I Worx and Designs (ARCHITECTURAL DESIGNS & PROJECT MANAGEMENT) MOBILE: 07931809842 email: emiworx@yahoo.co.uk
--------	---

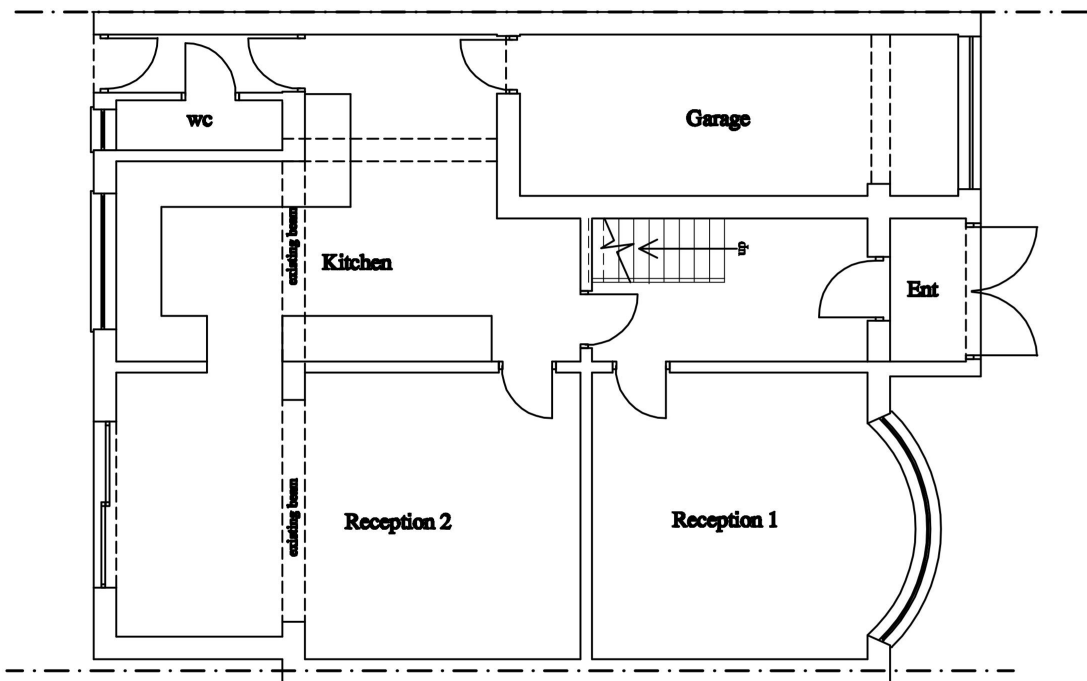


EXISTING GROUND FLOOR PLAN
SCALE 1:100

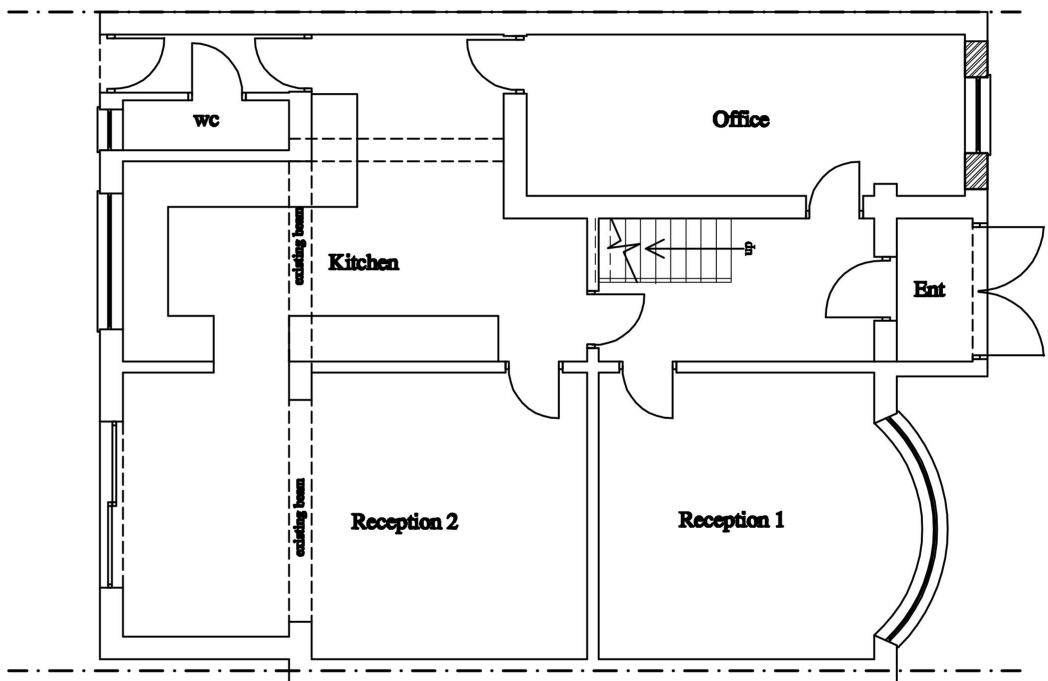


PROPOSED GROUND FLOOR PLAN
SCALE 1:100

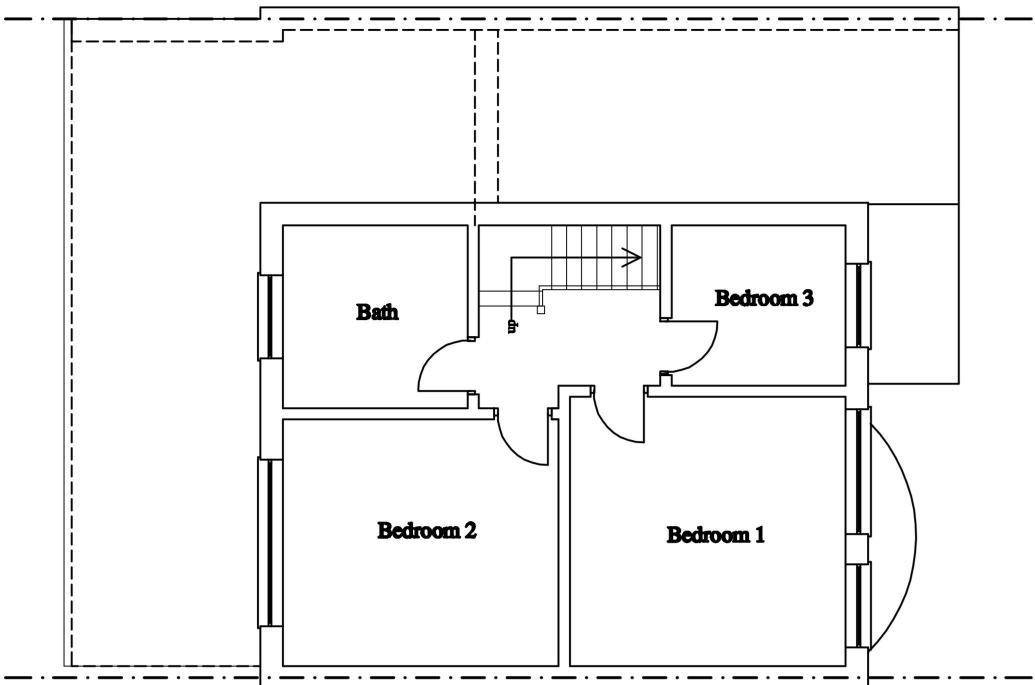

EXISTING FIRST FLOOR PLAN
SCALE 1:100

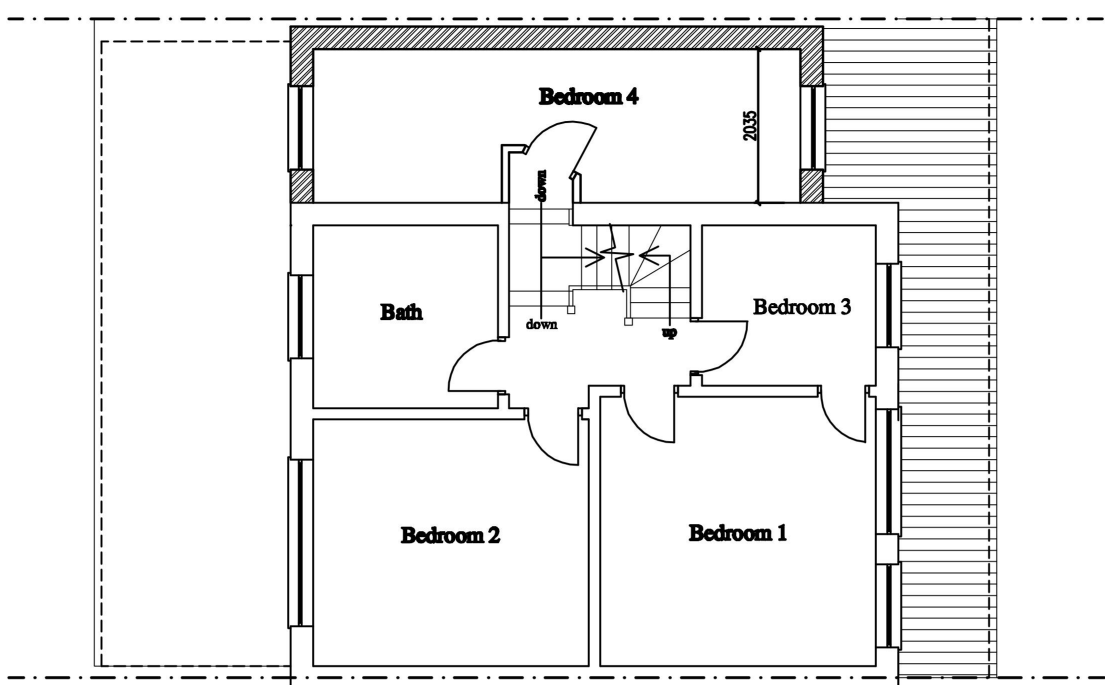

PROPOSED FIRST FLOOR PLAN
SCALE 1:100

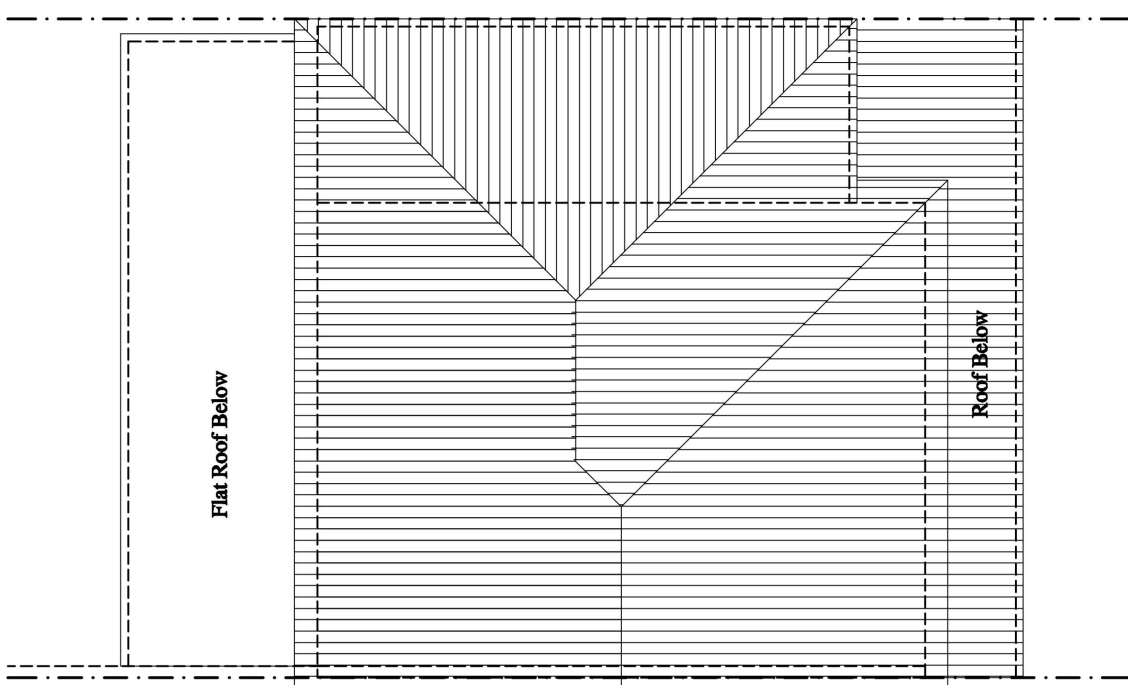

PROPOSED ROOF PLAN
SCALE 1:100

NO.	Revision	Date
A	First Floor Rear Extension Removed.	02-10-25

CONVERSION OF GARAGE TO A HABITABLE SPACE & FIRST FLOOR SIDE EXTENSION
AT:
24 MILLBROOK GARDENS, ROMFORD
RM2 5RP, ESSEX

EXISTING AND PROPOSED FLOOR PLANS,

SCALE.	1:100@ A2
DATE.	10 AUG 2025
CLIENT:	MR ADEWUYI OYEGOKE

SCALE 1:100	
DWG NO.	24MBG/PP/200A

AGENT:

E.M.I Worx and Designs
(ARCHITECTURAL DESIGNS & PROJECT MANAGEMENT)
MOBILE: 07931809842
email: emiworx@yahoo.co.uk