





PROPOSED GROUND FLOOR PLAN
Scale 1:50@ A1

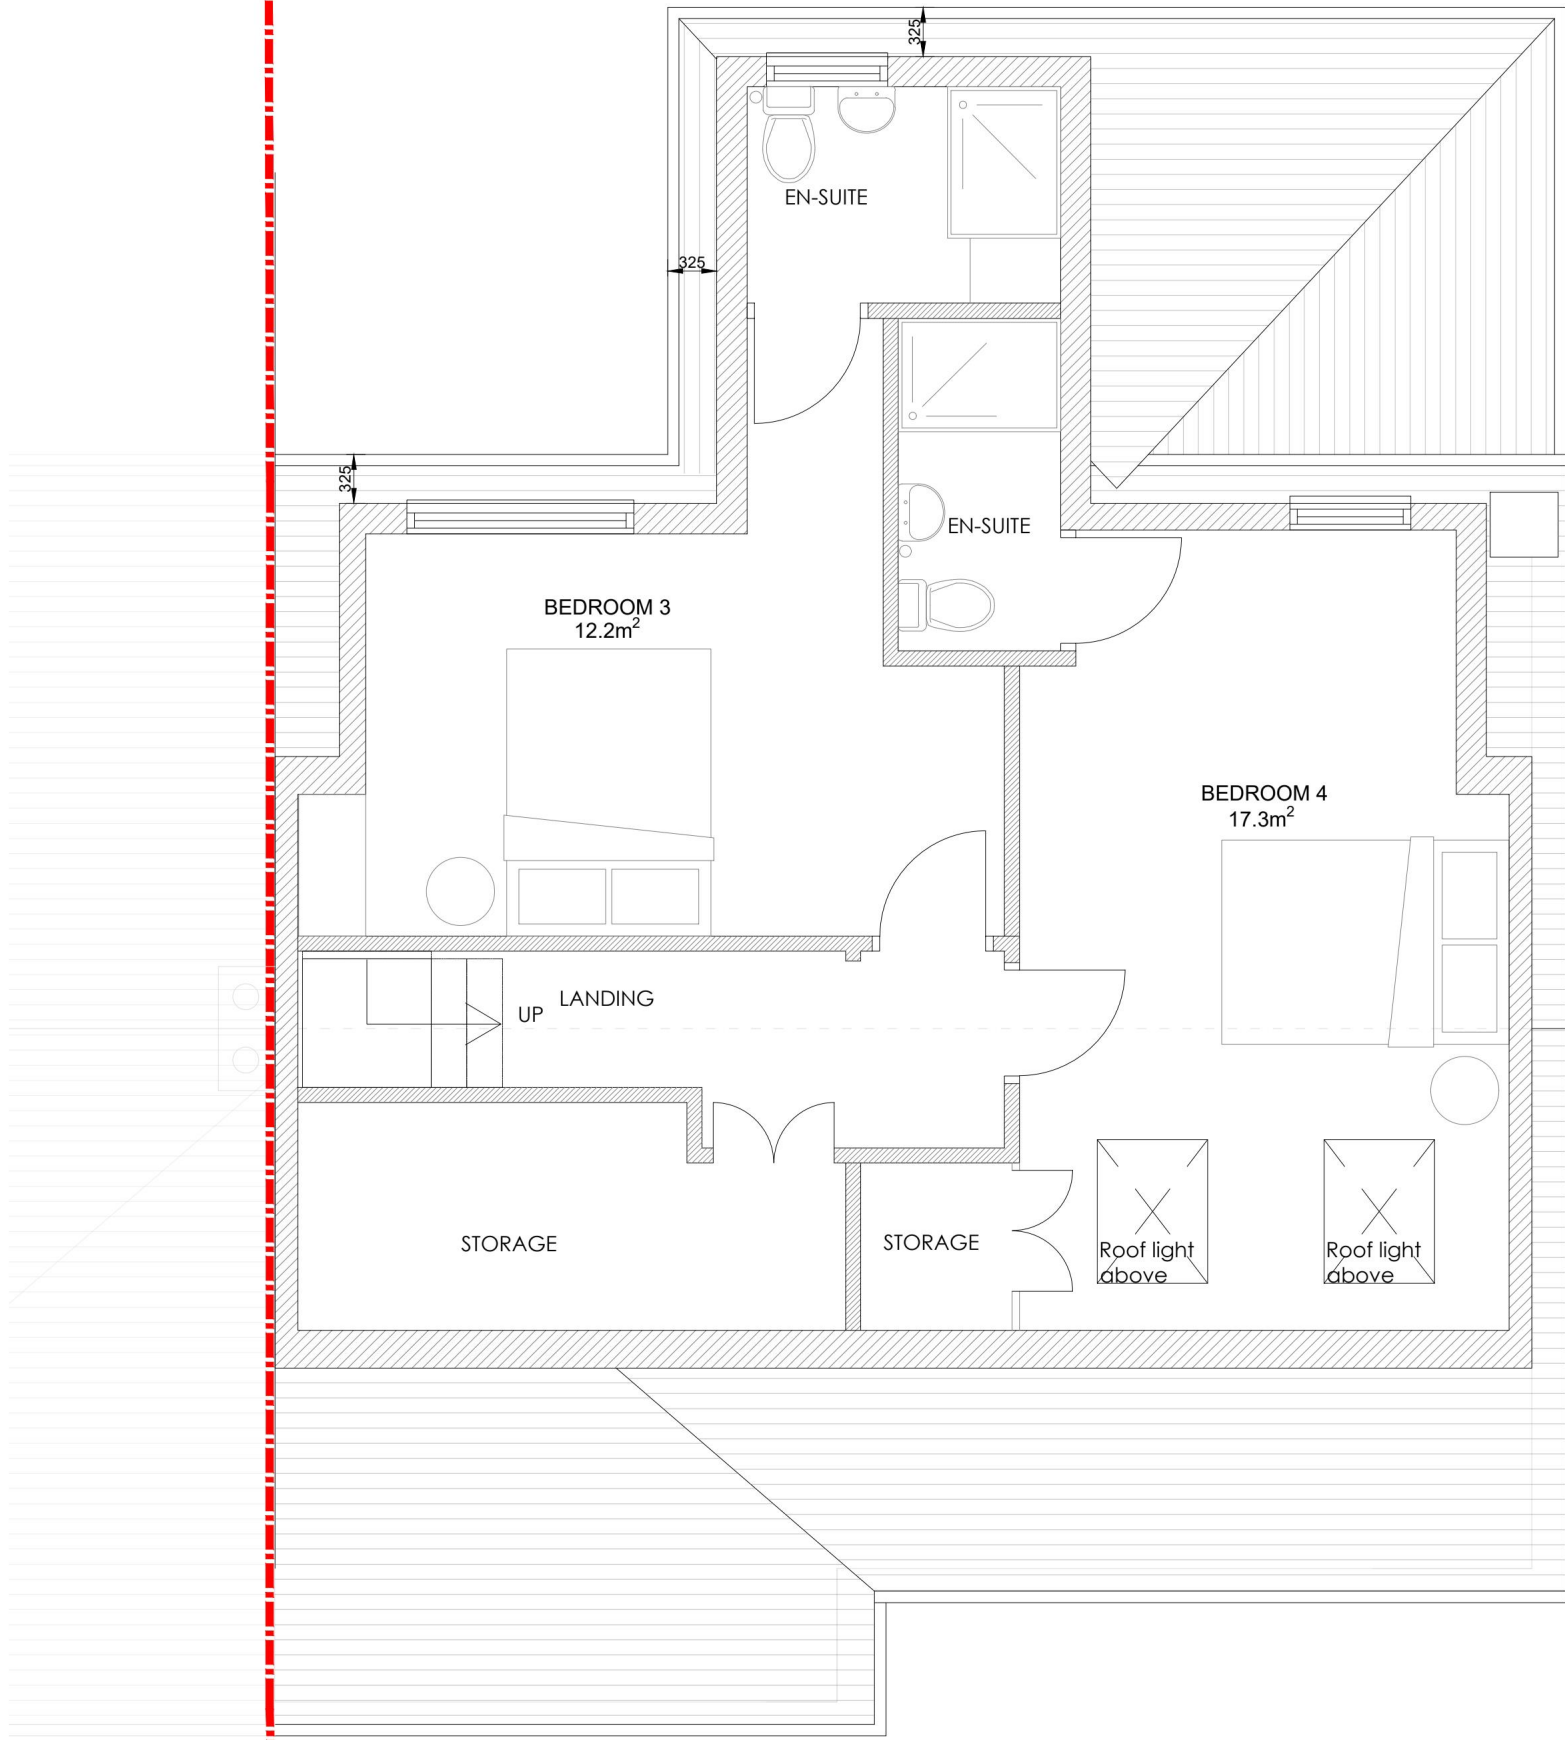

PROPOSED LOFT PLAN
Scale 1:50@ A1

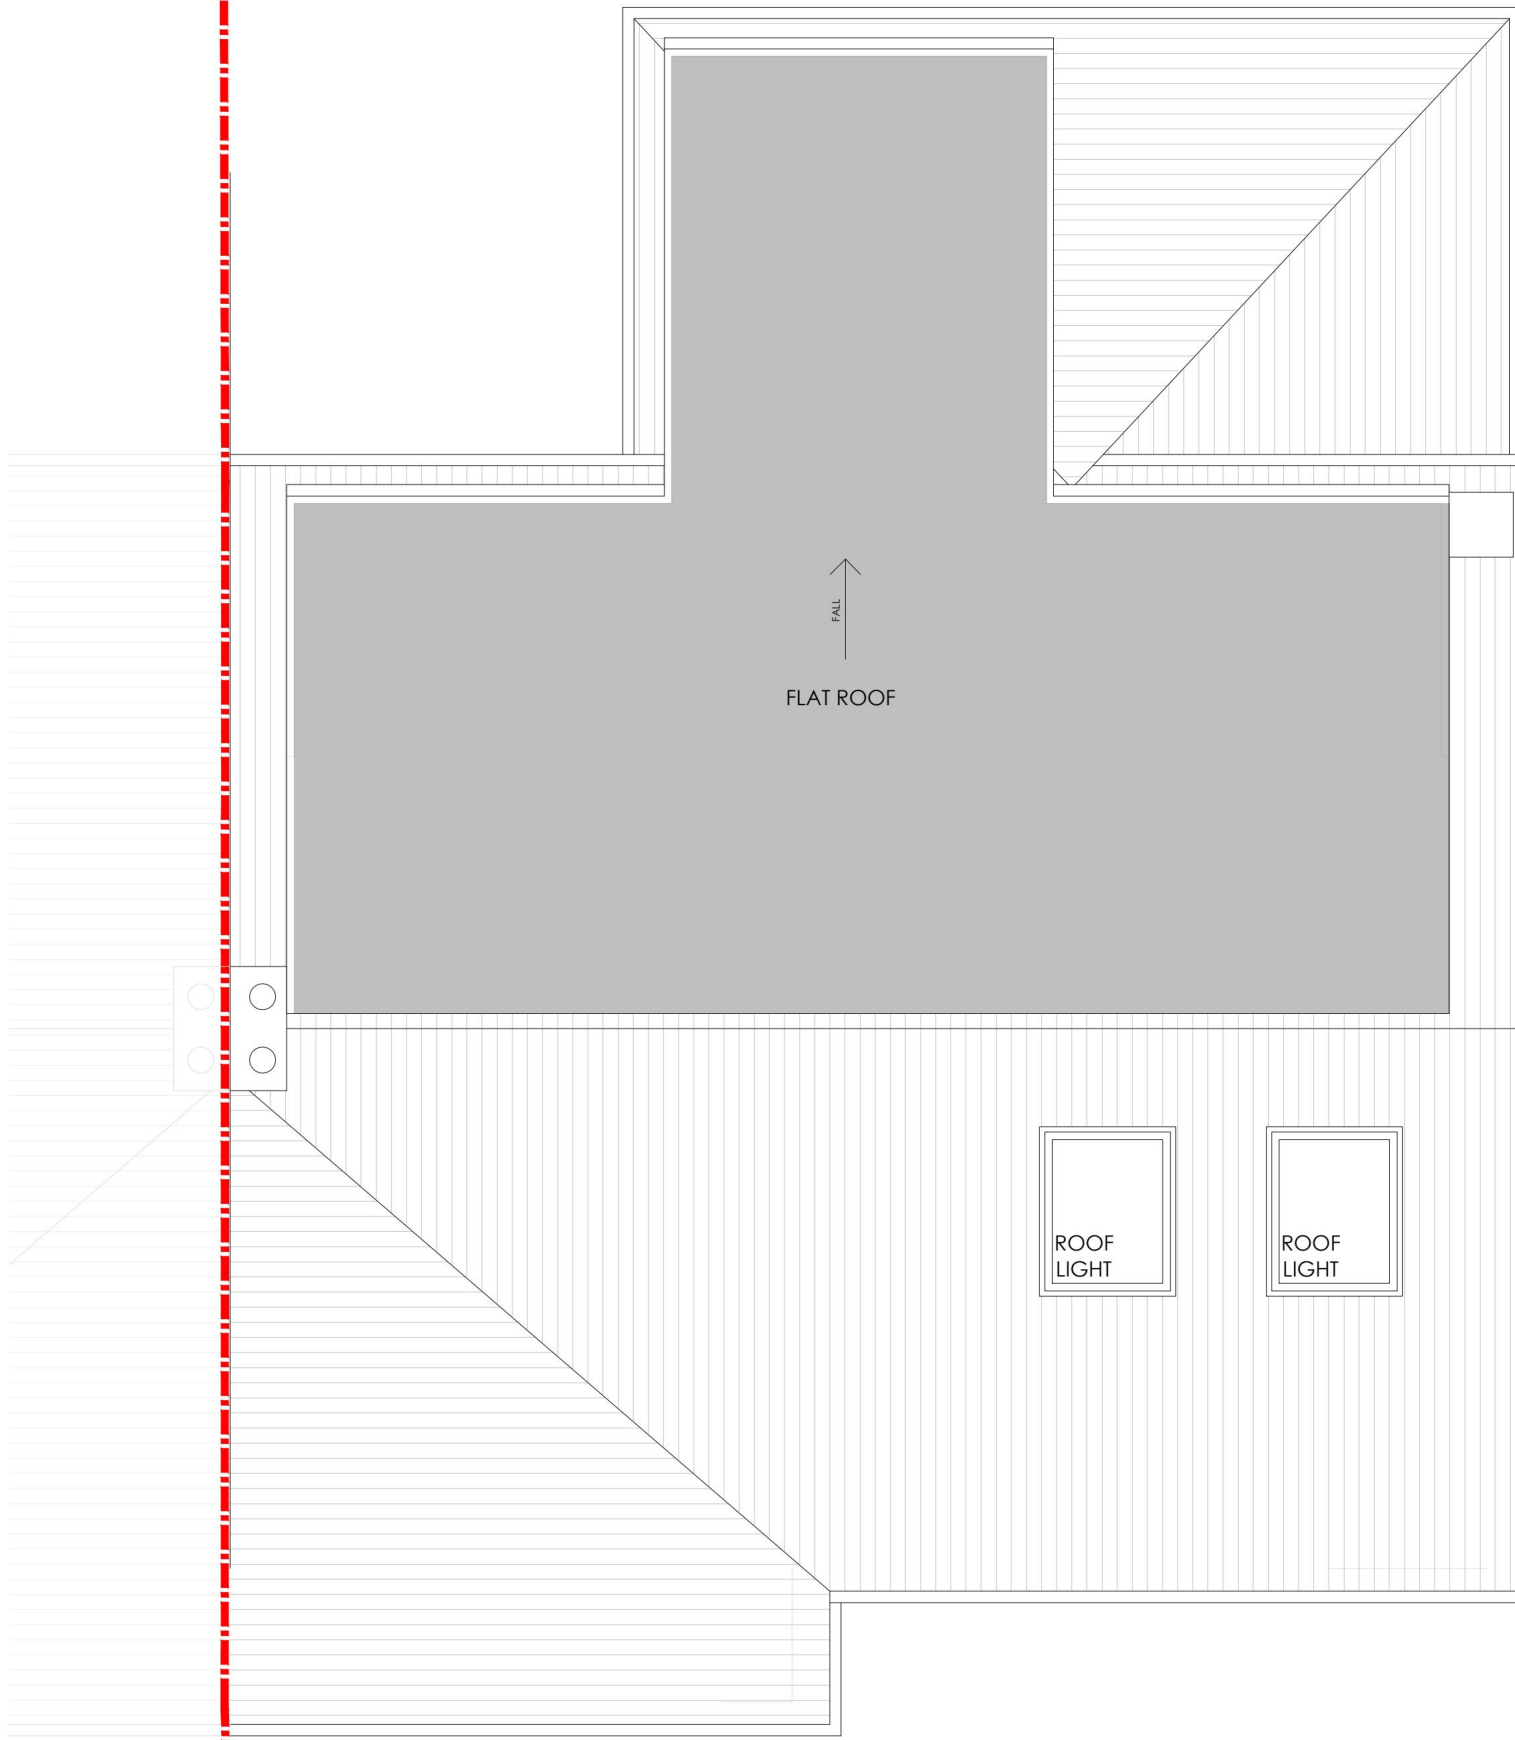

PROPOSED ROOF PLAN
Scale 1:50@ A1

REV.	DATE	DESCRIPTION	BY
—	—	—	—
PURPOSE OF ISSUE STAGE 2			STATUS S2

NOTES

1. ALL DIMENSIONS IN MILLIMETRES (mm) AND LEVELS IN METRES (m) ABOVE NATIONAL DATUM. ALL DIMENSIONS TO BE CHECKED ON SITE AND AGREED ON SITE WITH APPOINTED BUILDING CONTRACTOR/SHOPFITTER.

2. DO NOT SCALE FROM THIS DRAWING. ONLY WRITTEN DIMENSIONS SHALL BE USED.

3. THIS DRAWING IS TO BE READ IN CONJUNCTION WITH ALL RELEVANT ARCHITECTURAL DRAWINGS AND SPECIFICATIONS AS WELL AS ALL RELEVANT INFORMATION FROM THE STRUCTURAL, MEP AND CIVIL ENGINEERS.

4. THIS DRAWING HAS BEEN PREPARED IN ACCORDANCE WITH THE SCOPE OF APPOINTMENT WITH THE CLIENT AND IS SUBJECT TO THE TERMS OF THAT APPOINTMENT AND SHOULD ONLY BE USED FOR THE PURPOSE FOR WHICH IT IS INTENDED.

5. ALL NEW CONSTRUCTION AND MATERIALS ARE TO CONFORM TO LOCAL BY LAWS, CURRENT BUILDING REGULATIONS AND BRITISH STANDARDS.

6. THIS DRAWING AND ALL OF THE INFORMATION SHOWN IS THE PROPERTY OF @ ARCHITECT (UK) LTD AND SHALL NOT BE COPIED WHOLE, OR IN ANY PART, OR USED FOR ANY OTHER PURPOSE WITHOUT WRITTEN PERMISSION OF THE COMPANY.

SCALE 1:50
0m 1 2 5 10

@ Architect (UK) Ltd
Suite 2, Clocktower House, Station Road
West Horndon, Essex
CM15 3XL
01708 477899
office@architect.ltd.uk
www.architect.ltd.uk

CLIENT Ian&Micheala Harris	
PROJECT Loft Conversion	
77 Moor Lane Upminster Essex RM14 1ET	

DRAWING TITLE PROPOSED PLANS	
SCALE @ A1 1: 50 @ A1	
DRAWN SP	CHECKED @
DRAWING No 24.0145—A—PL—20—200	
REV	