

NOTES

·

ALL WORKS TO BE CARRIED OUT IN ACCORDANCE WITH CURRENT BUILDING REGULATIONS.

·

ALL DIMENSIONS / LEVELS TO BE CHECKED AND VERIFIED ON SITE BEFORE COMMENCING ANY WORK AND ANY DISCREPANCIES TO BE REPORTED TO THE OFFICE IMMEDIATELY.

·

THIS DRAWING TO BE READ IN CONJUNCTION WITH CONTRACT DOCUMENTS, PROJECT WORKING DRAWINGS, SPECIFICATION, ALL CONSULTANTS / SPECIALIST DRAWINGS, DETAILS AND SPECIFICATION.

·

ALL MATERIALS TO BE USED IN THE CONSTRUCTION OF THE EXTERNAL SURFACES OF THE NEW WORKS SHALL MATCH THOSE IN THE EXISTING BUILDING.

·

DRAWINGS ARE FOR PLANNING PURPOSES ONLY

REV	DATE	AMENDMENT BY

1:50

@ A3

0

2 CM

4 CM

0

1.0 M

2.0 M

1:100

@ A3

0

1 CM

2 CM

3 CM

4 CM

5 CM

0

1.0 M

2.0 M

3.0 M

4.0 M

5.0 M

M

DESIGN & BUILD

LOFT, EXTENSION AND BASEMENT

07852700196

CUENT:

DANIEL BAILEY

SITE:

7 SILVER WAY, RM7 8EX

JOB TITLE:

FIRST FLOOR SIDE EXTENSION AND GARAGE CONVERSION

DRAWING TITLE:

EXISTING ELEVATIONS

SCALE:

1:100

DATE:

JULY 2025

JOB NUMBER:

DRAWING NUMBER:

04/08

DRAUGHTSMAN:


SDS

REV:

COPYRIGHT RESERVED




EXISTING FRONT ELEVATION

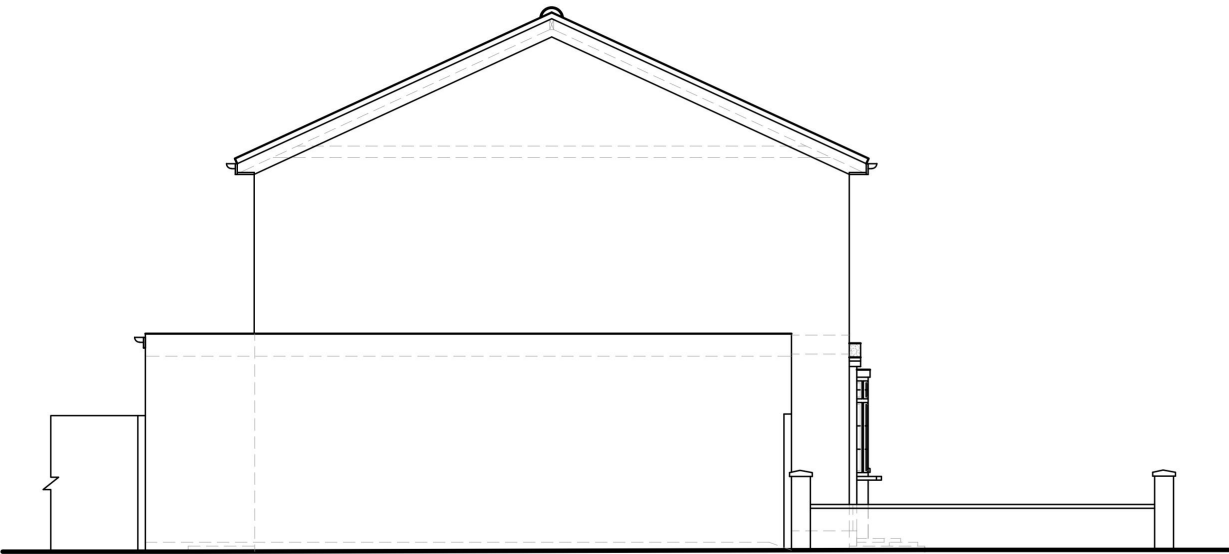


EXISTING SIDE ELEVATION 01




EXISTING REAR ELEVATION

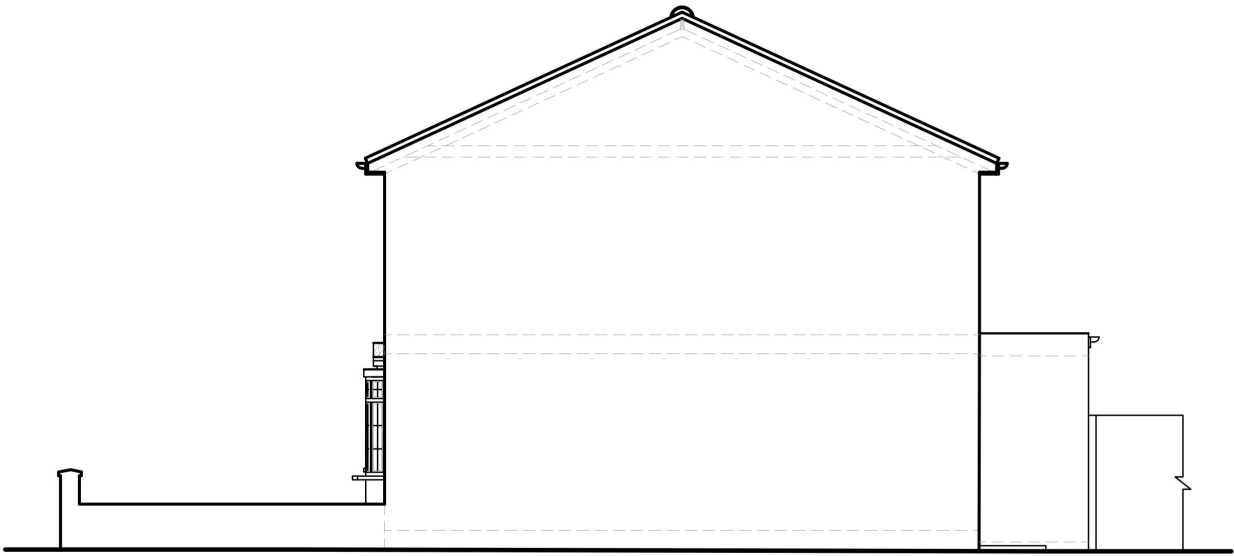

EXISTING SIDE ELEVATION 02

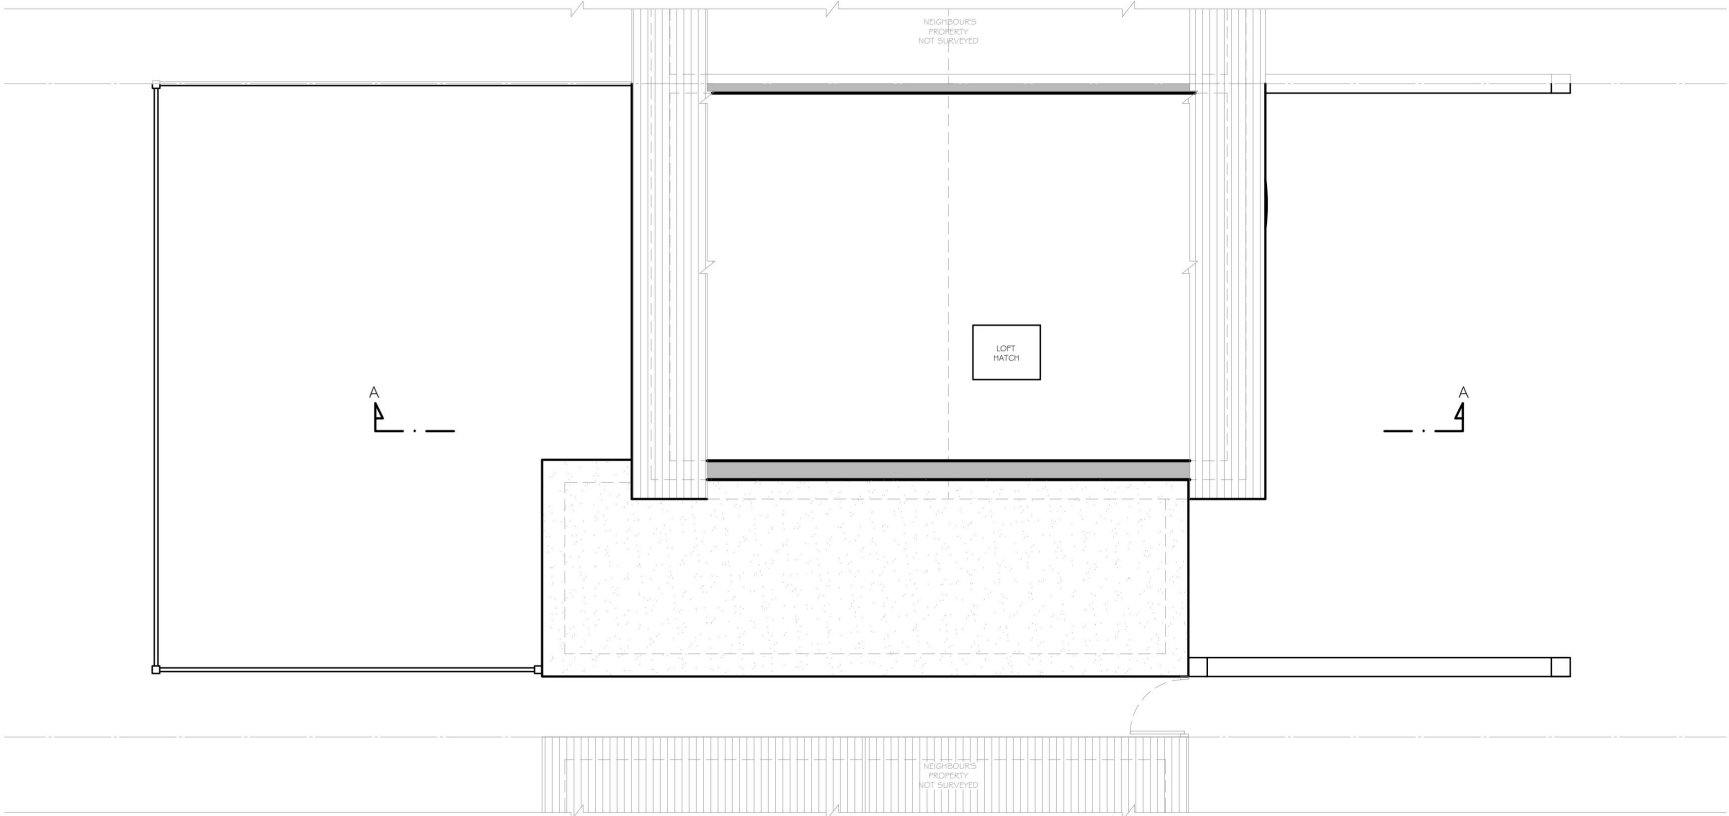

EXISTING LOFT PLAN



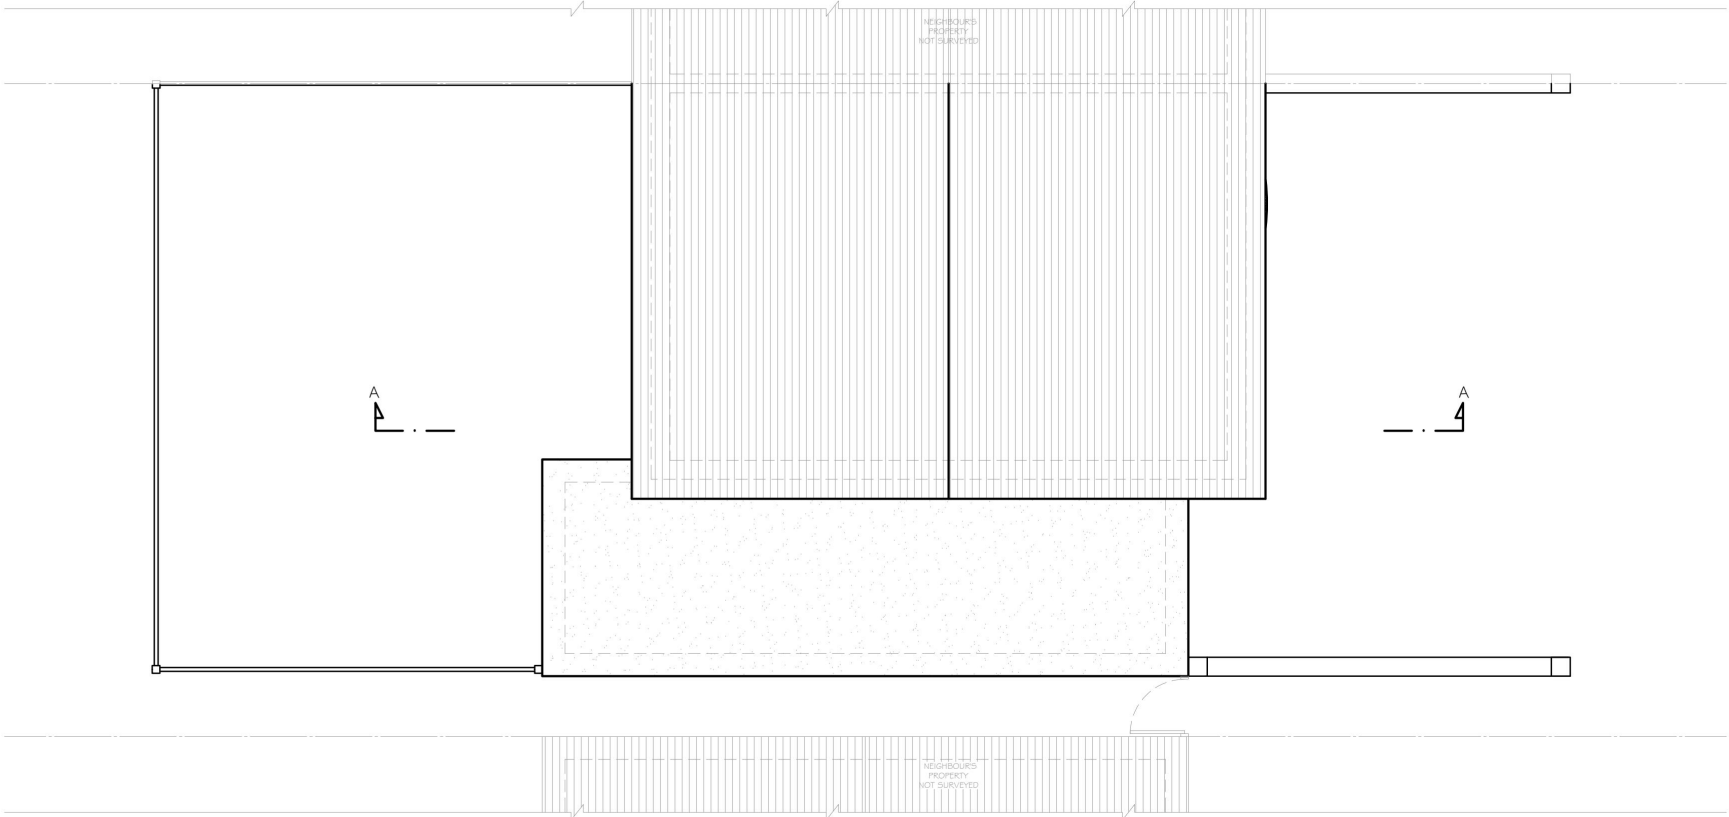


EXISTING ROOF PLAN

NOTES



- ALL WORKS TO BE CARRIED OUT IN ACCORDANCE WITH CURRENT BUILDING REGULATIONS.
- ALL DIMENSIONS / LEVELS TO BE CHECKED AND VERIFIED ON SITE BEFORE COMMENCING ANY WORK AND ANY DISCREPANCIES TO BE REPORTED TO THE OFFICE IMMEDIATELY.
- THIS DRAWING TO BE READ IN CONJUNCTION WITH CONTRACT DOCUMENTS, PROJECT WORKING DRAWINGS, SPECIFICATION, ALL CONSULTANTS / SPECIALIST DRAWINGS, DETAILS AND SPECIFICATION.
- ALL MATERIALS TO BE USED IN THE CONSTRUCTION OF THE EXTERNAL SURFACES OF THE NEW WORKS SHALL MATCH THOSE IN THE EXISTING BUILDING.
- DRAWINGS ARE FOR PLANNING PURPOSES ONLY

REV	DATE	AMENDMENT BY

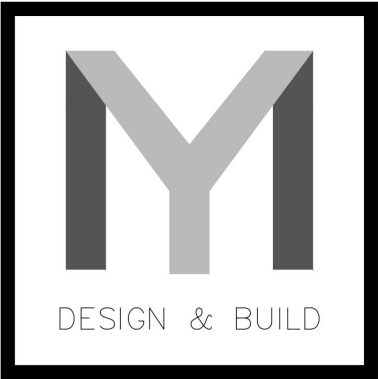  

LOFT, EXTENSION AND BASEMENT
07852700196




CLIENT: DANIEL BAILEY		
SITE: 7 SILVER WAY, RM7 8EX		
JOB TITLE: FIRST FLOOR SIDE EXTENSION AND GARAGE CONVERSION		
DRAWING TITLE: EXISTING FLOOR PLANS		
SCALE: 1:100	DATE: JULY 2025	
JOB NUMBER:		
DRAWING NUMBER: 03/08	DRAUGHTSMAN: SDS	REV:
COPYRIGHT RESERVED		

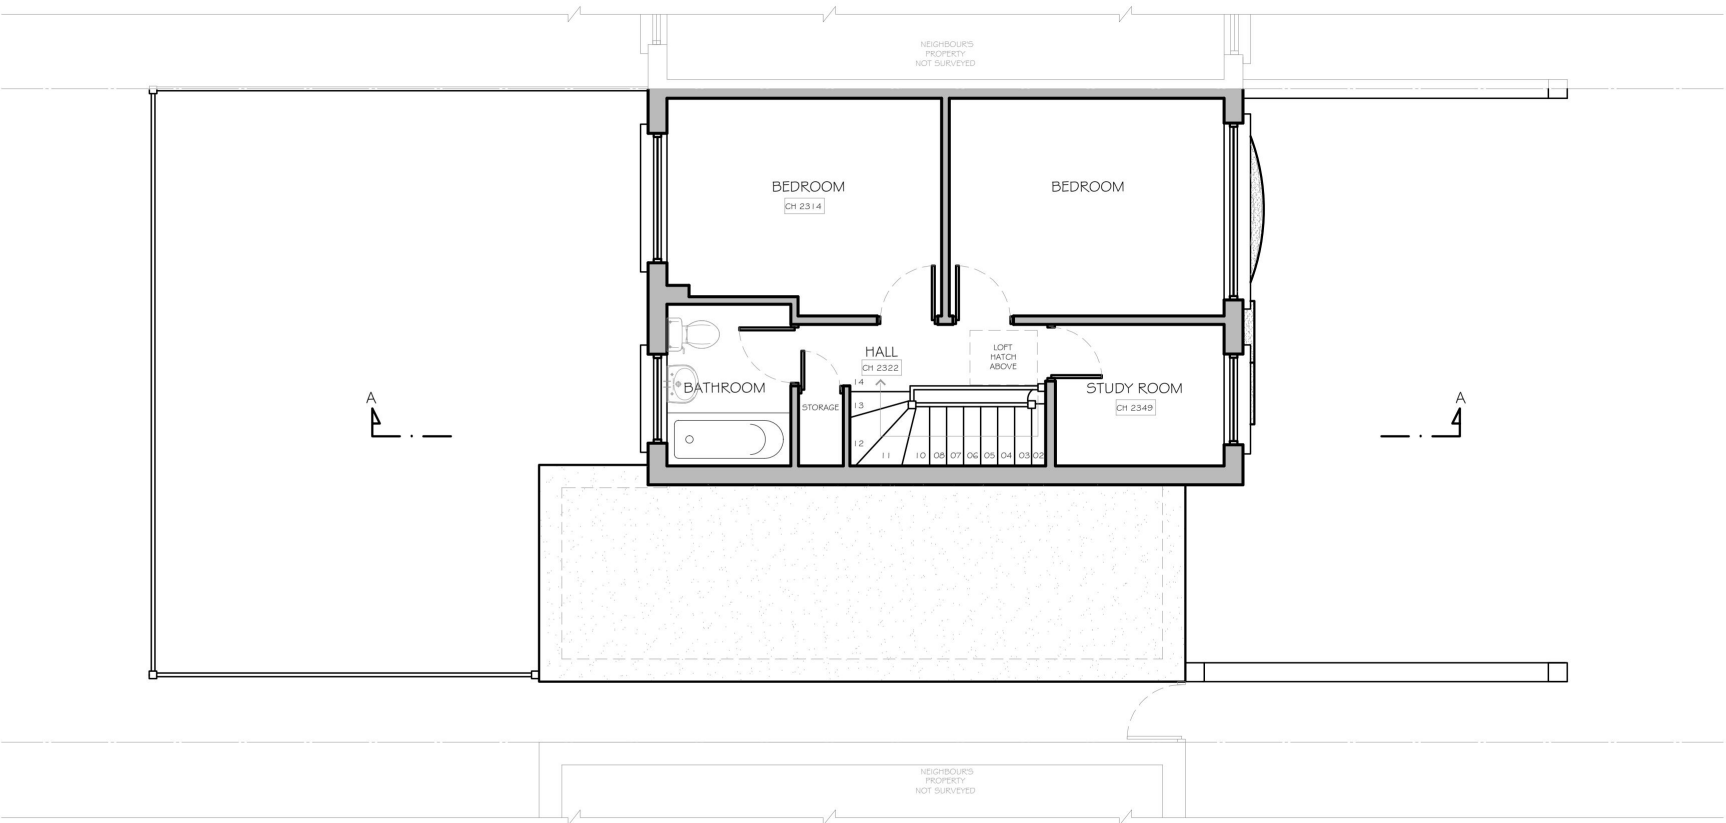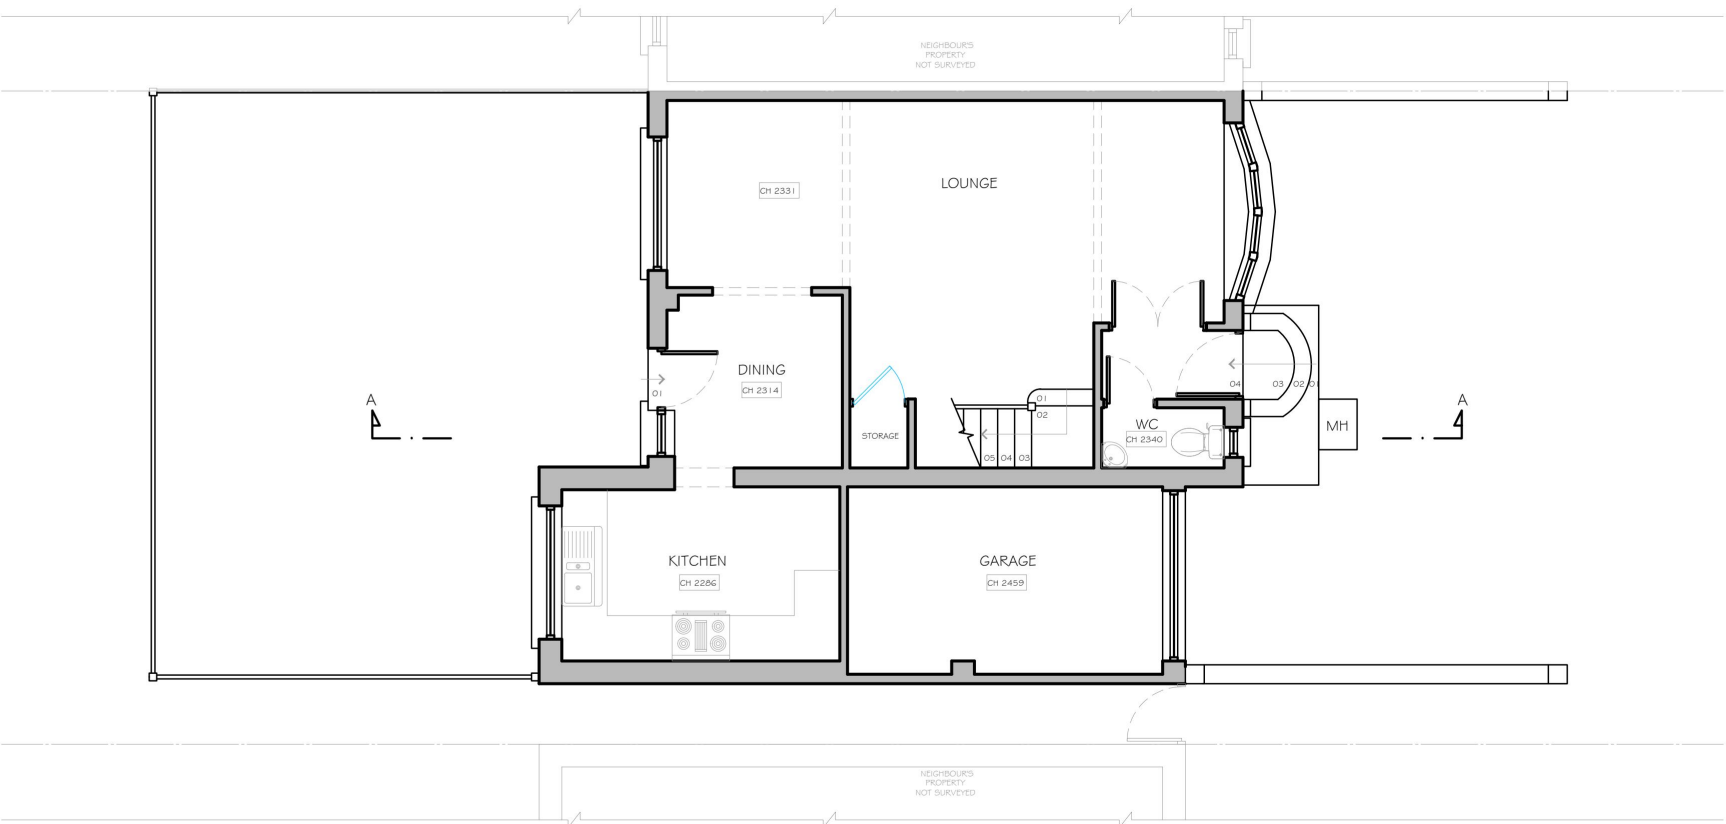

NOTES


- ALL WORKS TO BE CARRIED OUT IN ACCORDANCE WITH CURRENT BUILDING REGULATIONS.
- ALL DIMENSIONS / LEVELS TO BE CHECKED AND VERIFIED ON SITE BEFORE COMMENCING ANY WORK AND ANY DISCREPANCIES TO BE REPORTED TO THE OFFICE IMMEDIATELY.
- THIS DRAWING TO BE READ IN CONJUNCTION WITH CONTRACT DOCUMENTS, PROJECT WORKING DRAWINGS, SPECIFICATION, ALL CONSULTANTS / SPECIALIST DRAWINGS, DETAILS AND SPECIFICATION.
- ALL MATERIALS TO BE USED IN THE CONSTRUCTION OF THE EXTERNAL SURFACES OF THE NEW WORKS SHALL MATCH THOSE IN THE EXISTING BUILDING.
- DRAWINGS ARE FOR PLANNING PURPOSES ONLY

REV	DATE	AMENDMENT BY

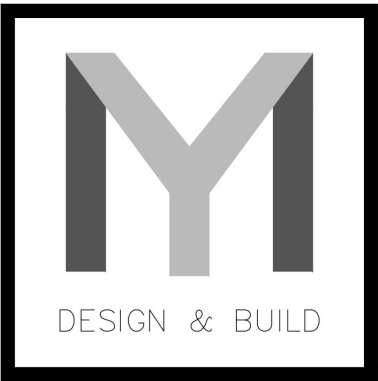  


LOFT, EXTENSION AND BASEMENT
07852700196

CLIENT: DANIEL BAILEY		
SITE: 7 SILVER WAY, RM7 8EX		
JOB TITLE: FIRST FLOOR SIDE EXTENSION AND GARAGE CONVERSION		
DRAWING TITLE: EXISTING FLOOR PLANS		
SCALE: 1:100	DATE: JULY 2025	
JOB NUMBER:		
DRAWING NUMBER: 02/08	DRAUGHTSMAN: SDS	REV:
COPYRIGHT RESERVED		

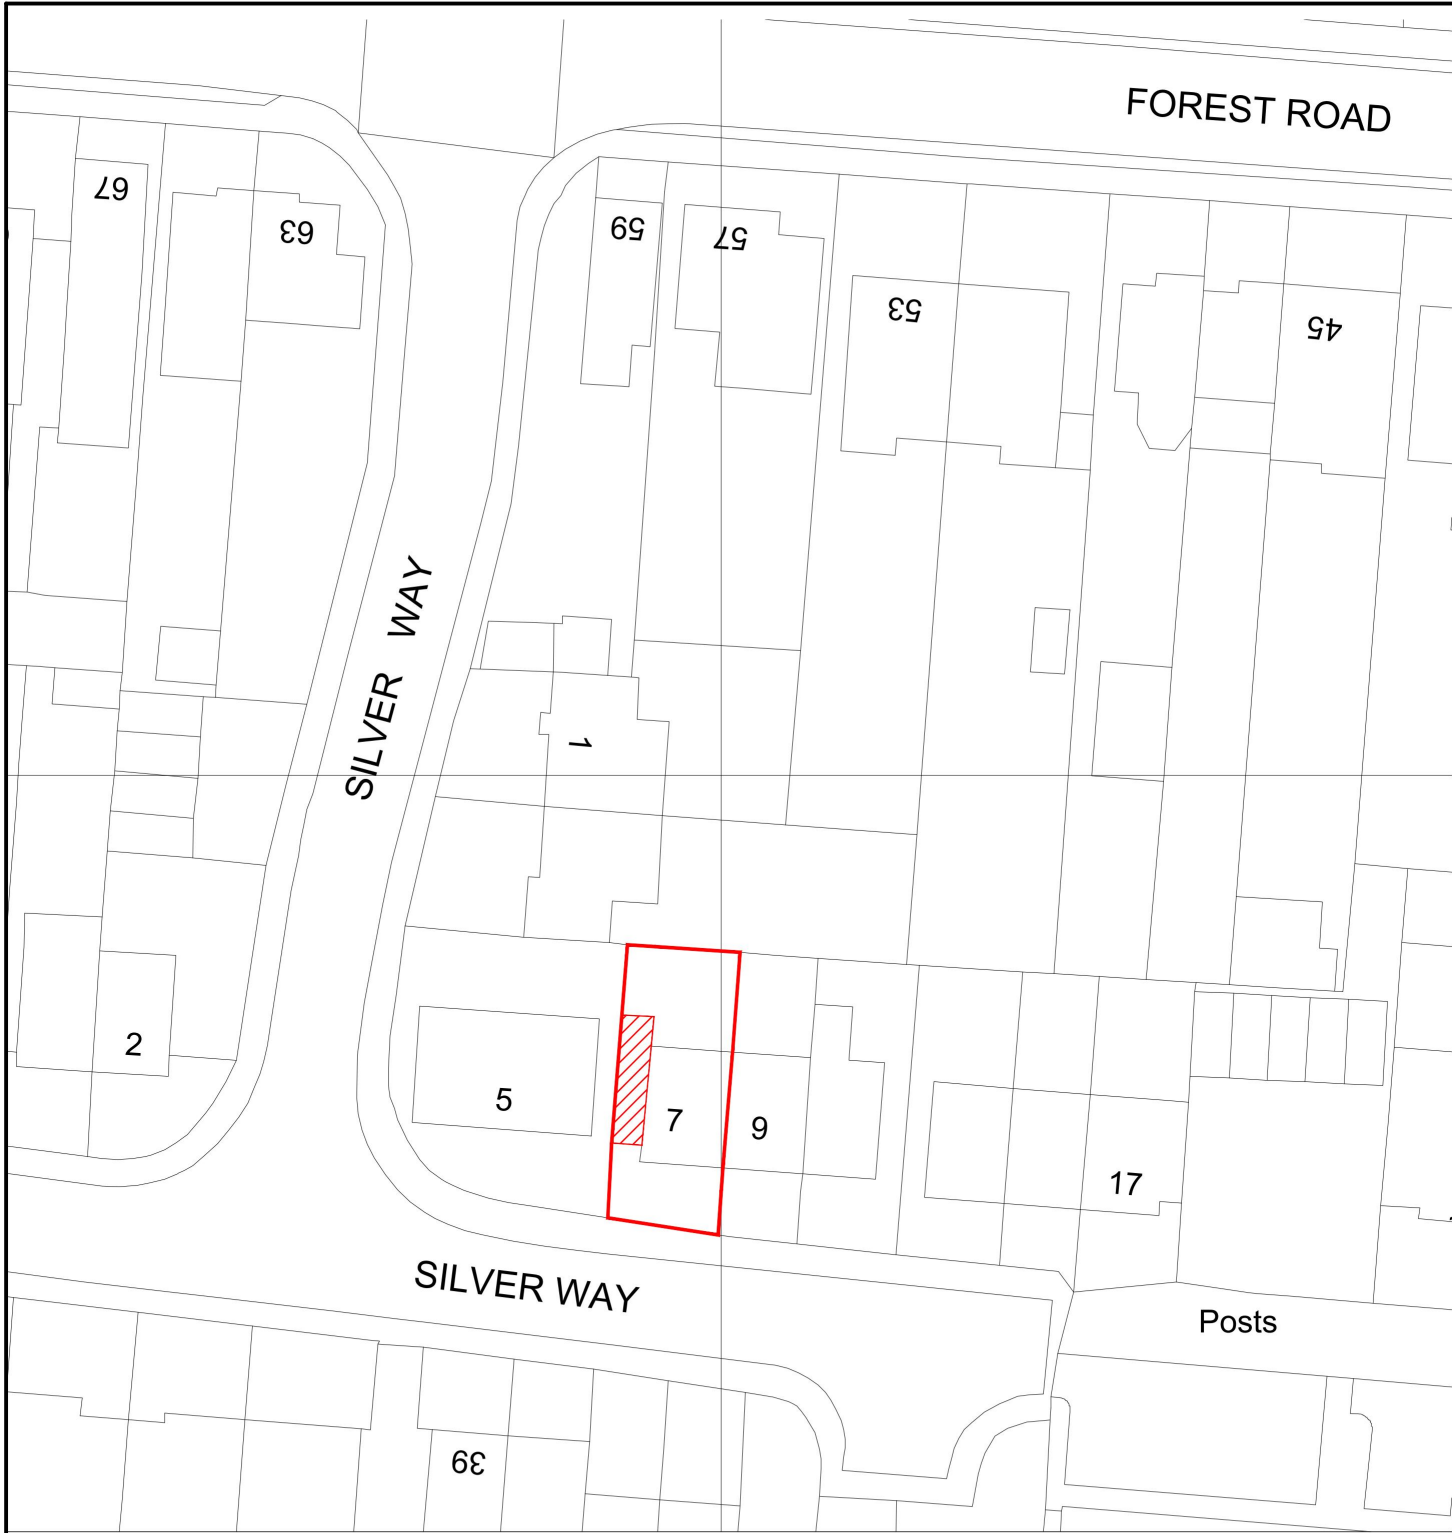


BLOCK PLAN

SCALE 1:500

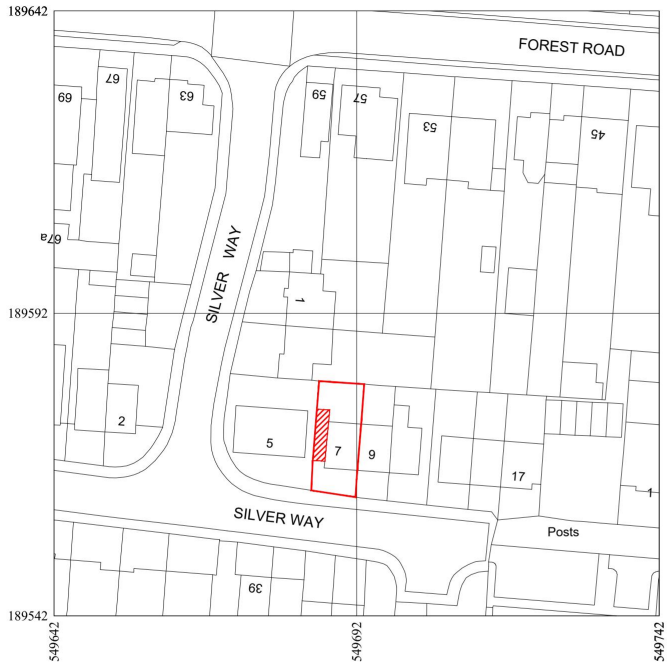

LOCATION PLAN




SCALE 1:1250

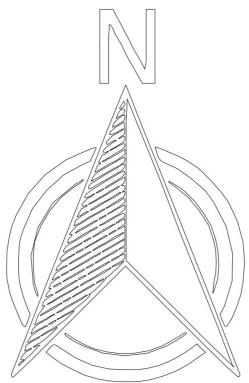

NOTES


- ALL WORKS TO BE CARRIED OUT IN ACCORDANCE WITH CURRENT BUILDING REGULATIONS.
- ALL DIMENSIONS / LEVELS TO BE CHECKED AND VERIFIED ON SITE BEFORE COMMENCING ANY WORK AND ANY DISCREPANCIES TO BE REPORTED TO THE OFFICE IMMEDIATELY.
- THIS DRAWING TO BE READ IN CONJUNCTION WITH CONTRACT DOCUMENTS, PROJECT WORKING DRAWINGS, SPECIFICATION, ALL CONSULTANTS / SPECIALIST DRAWINGS, DETAILS AND SPECIFICATION.
- ALL MATERIALS TO BE USED IN THE CONSTRUCTION OF THE EXTERNAL SURFACES OF THE NEW WORKS SHALL MATCH THOSE IN THE EXISTING BUILDING.
- DRAWINGS ARE FOR PLANNING PURPOSES ONLY

REV	DATE	AMENDMENT BY

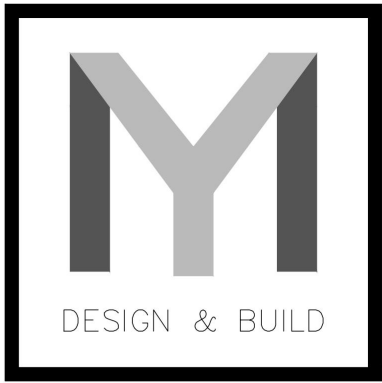  


LOFT, EXTENSION AND BASEMENT
07852700196

CUENT: DANIEL BAILEY		
SITE: 7 SILVER WAY, RM7 8EX		
JOB TITLE: FIRST FLOOR SIDE EXTENSION AND GARAGE CONVERSION		
DRAWING TITLE: LOCATION & BLOCK PLANS		
SCALE: 1:1250 & 1:500		DATE: JULY 2025
JOB NUMBER:		
DRAWING NUMBER: 01/08	DRAUGHTSMAN: SDS	REV:
COPYRIGHT RESERVED		

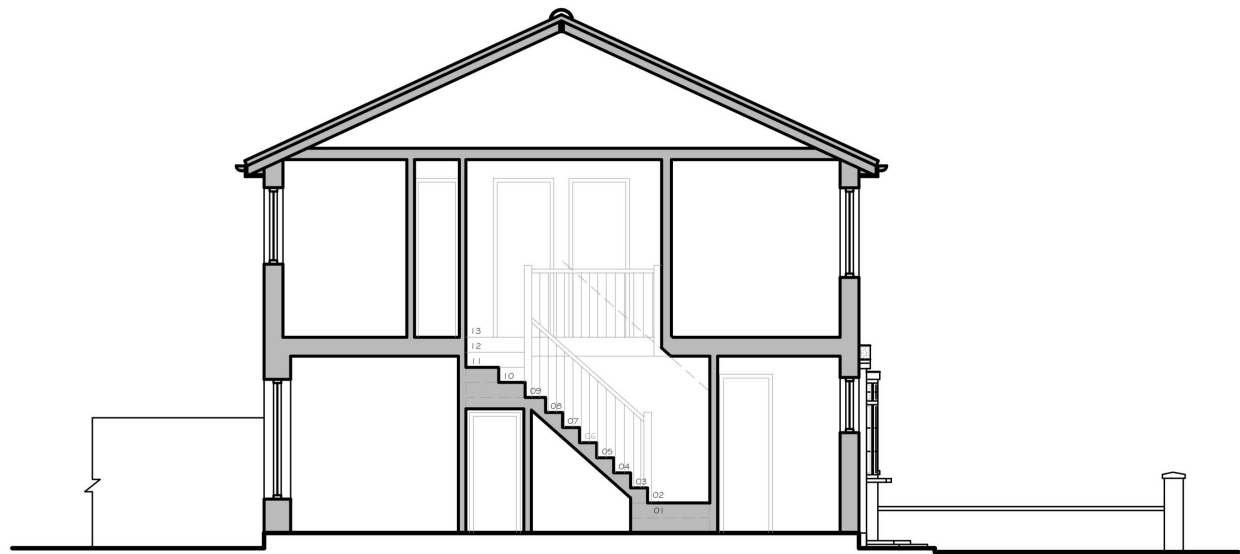

PROPOSED SECTION A-A


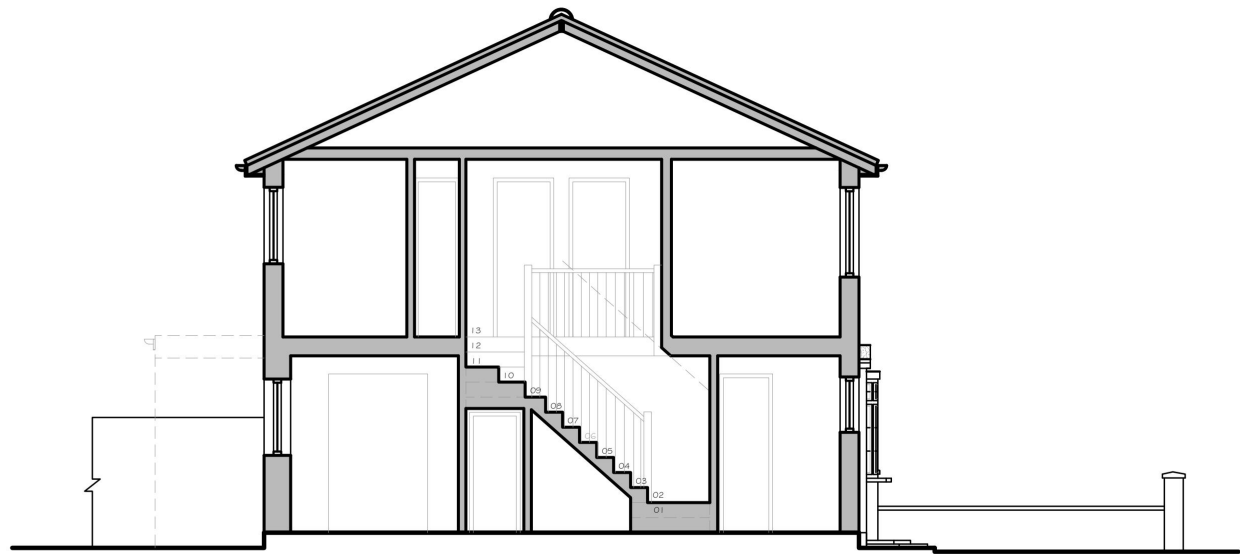


EXISTING SECTION A-A

NOTES

- ALL WORKS TO BE CARRIED OUT IN ACCORDANCE WITH CURRENT BUILDING REGULATIONS.
- ALL DIMENSIONS / LEVELS TO BE CHECKED AND VERIFIED ON SITE BEFORE COMMENCING ANY WORK AND ANY DISCREPANCIES TO BE REPORTED TO THE OFFICE IMMEDIATELY.
- THIS DRAWING TO BE READ IN CONJUNCTION WITH CONTRACT DOCUMENTS, PROJECT WORKING DRAWINGS, SPECIFICATION, ALL CONSULTANTS / SPECIALIST DRAWINGS, DETAILS AND SPECIFICATION.
- ALL MATERIALS TO BE USED IN THE CONSTRUCTION OF THE EXTERNAL SURFACES OF THE NEW WORKS SHALL MATCH THOSE IN THE EXISTING BUILDING.
- DRAWINGS ARE FOR PLANNING PURPOSES ONLY

REV	DATE	AMENDMENT BY

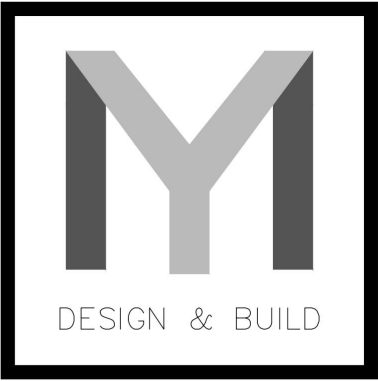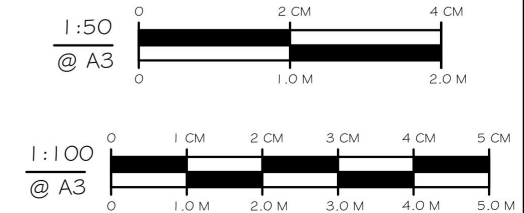

LOFT, EXTENSION AND BASEMENT
07852700196

CLIENT: DANIEL BAILEY		
SITE: 7 SILVER WAY, RM7 8EX		
JOB TITLE: FIRST FLOOR SIDE EXTENSION AND GARAGE CONVERSION		
DRAWING TITLE: EXISTING & PROPOSED SECTION		
SCALE: 1:100	DATE: OCT 2025	
JOB NUMBER:		
DRAWING NUMBER: 05/08	DRAUGHTSMAN: SDS	REV:
COPYRIGHT RESERVED		

NOTES

·

ALL WORKS TO BE CARRIED OUT IN ACCORDANCE WITH CURRENT BUILDING REGULATIONS.

·

ALL DIMENSIONS / LEVELS TO BE CHECKED AND VERIFIED ON SITE BEFORE COMMENCING ANY WORK AND ANY DISCREPANCIES TO BE REPORTED TO THE OFFICE IMMEDIATELY.

·

THIS DRAWING TO BE READ IN CONJUNCTION WITH CONTRACT DOCUMENTS, PROJECT WORKING DRAWINGS, SPECIFICATION, ALL CONSULTANTS / SPECIALIST DRAWINGS, DETAILS AND SPECIFICATION.

·

ALL MATERIALS TO BE USED IN THE CONSTRUCTION OF THE EXTERNAL SURFACES OF THE NEW WORKS SHALL MATCH THOSE IN THE EXISTING BUILDING.

·

DRAWINGS ARE FOR PLANNING PURPOSES ONLY

REV	DATE	AMENDMENT BY

1:50
@ A3

024

01.0 M2.0 M

1:100
@ A3

012345

01.0 M2.0 M3.0 M4.0 M5.0 M

M

DESIGN & BUILD

LOFT, EXTENSION AND BASEMENT
07852700196

CIENT:

DANIEL BAILEY

SITE:

7 SILVER WAY, RM7 8EX

JOB TITLE:

FIRST FLOOR SIDE EXTENSION AND GARAGE CONVERSION

DRAWING TITLE:

PROPOSED ELEVATIONS

SCALE:

1:100

DATE:

OCT 2025

JOB NUMBER:

DRAWING NUMBER:

08/08

DRAUGHTSMAN:

SDS


REV:

A

COPYRIGHT RESERVED




PROPOSED FRONT ELEVATION

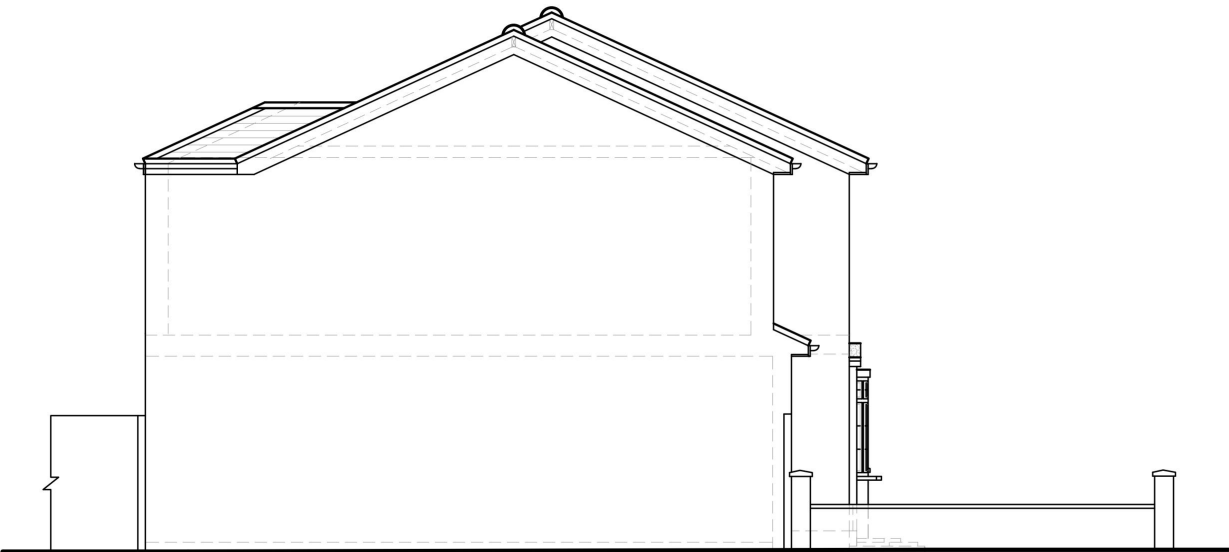

PROPOSED SIDE ELEVATION 01




PROPOSED REAR ELEVATION

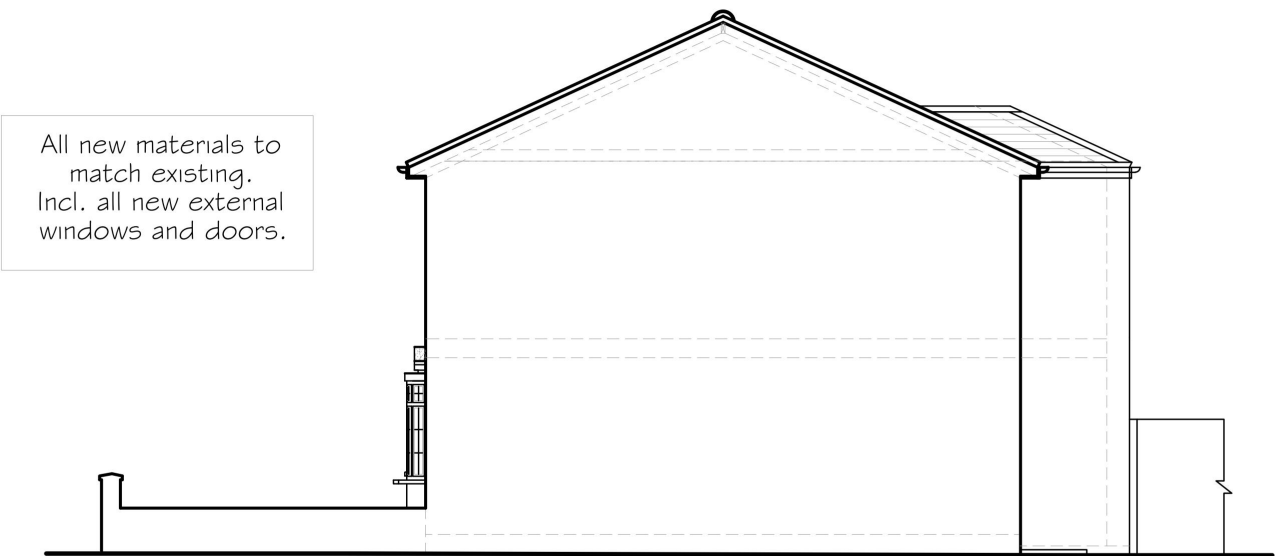


PROPOSED SIDE ELEVATION 02

All new materials to match existing.
Incl. all new external windows and doors.

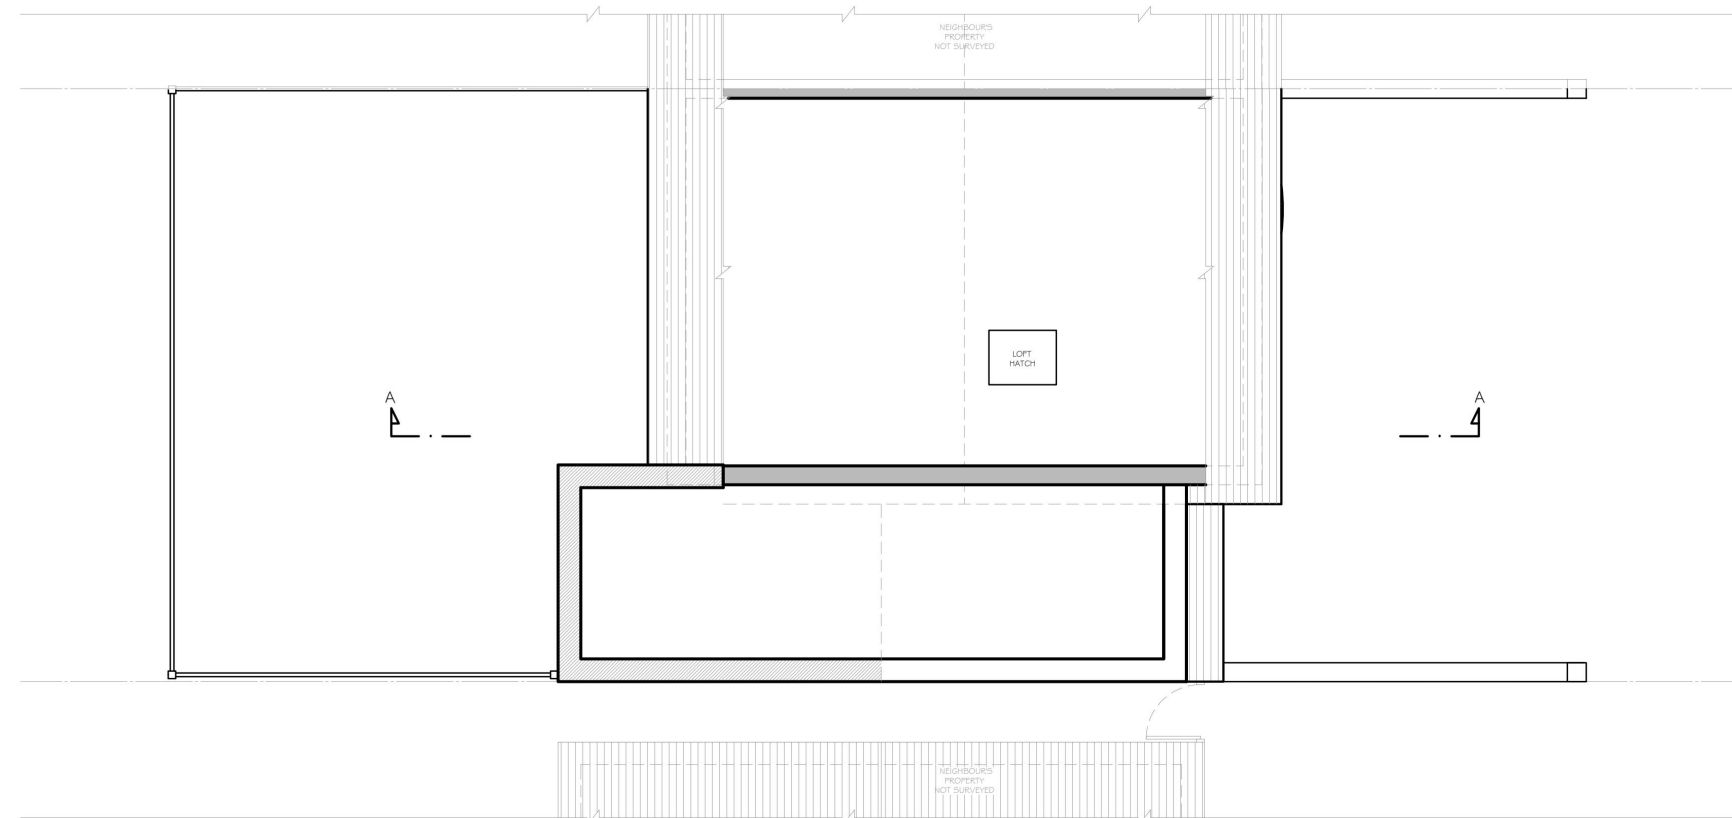

PROPOSED LOFT PLAN


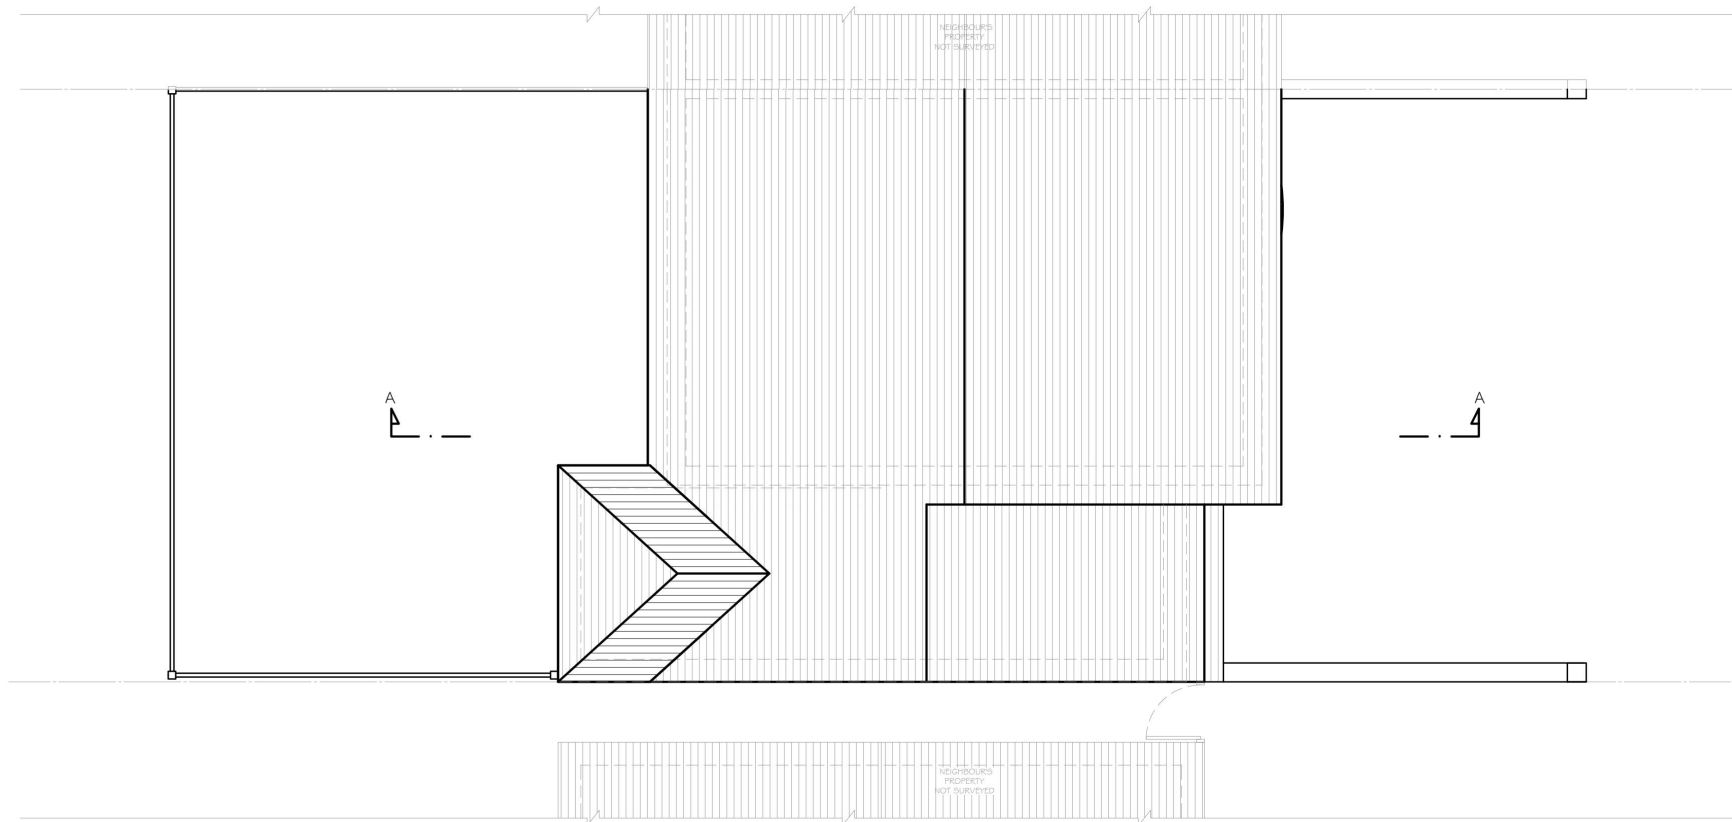


PROPOSED ROOF PLAN

NOTES


- ALL WORKS TO BE CARRIED OUT IN ACCORDANCE WITH CURRENT BUILDING REGULATIONS.
- ALL DIMENSIONS / LEVELS TO BE CHECKED AND VERIFIED ON SITE BEFORE COMMENCING ANY WORK AND ANY DISCREPANCIES TO BE REPORTED TO THE OFFICE IMMEDIATELY.
- THIS DRAWING TO BE READ IN CONJUNCTION WITH CONTRACT DOCUMENTS, PROJECT WORKING DRAWINGS, SPECIFICATION, ALL CONSULTANTS / SPECIALIST DRAWINGS, DETAILS AND SPECIFICATION.
- ALL MATERIALS TO BE USED IN THE CONSTRUCTION OF THE EXTERNAL SURFACES OF THE NEW WORKS SHALL MATCH THOSE IN THE EXISTING BUILDING.
- DRAWINGS ARE FOR PLANNING PURPOSES ONLY

REV	DATE	AMENDMENT BY

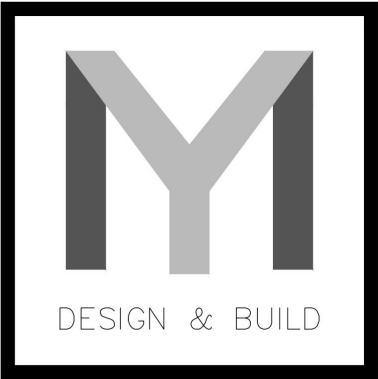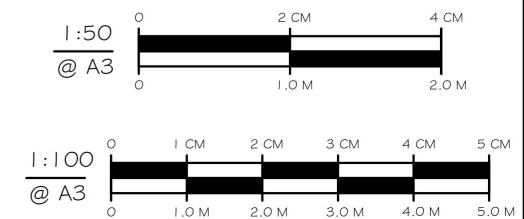


LOFT, EXTENSION AND BASEMENT
07852700196

CLIENT: DANIEL BAILEY		
SITE: 7 SILVER WAY, RM7 8EX		
JOB TITLE: FIRST FLOOR SIDE EXTENSION AND GARAGE CONVERSION		
DRAWING TITLE: PROPOSED FLOOR PLANS		
SCALE: 1:100	DATE: OCT 2025	
JOB NUMBER:		
DRAWING NUMBER: 07/08	DRAUGHTSMAN: SDS	REV: A
COPYRIGHT RESERVED		

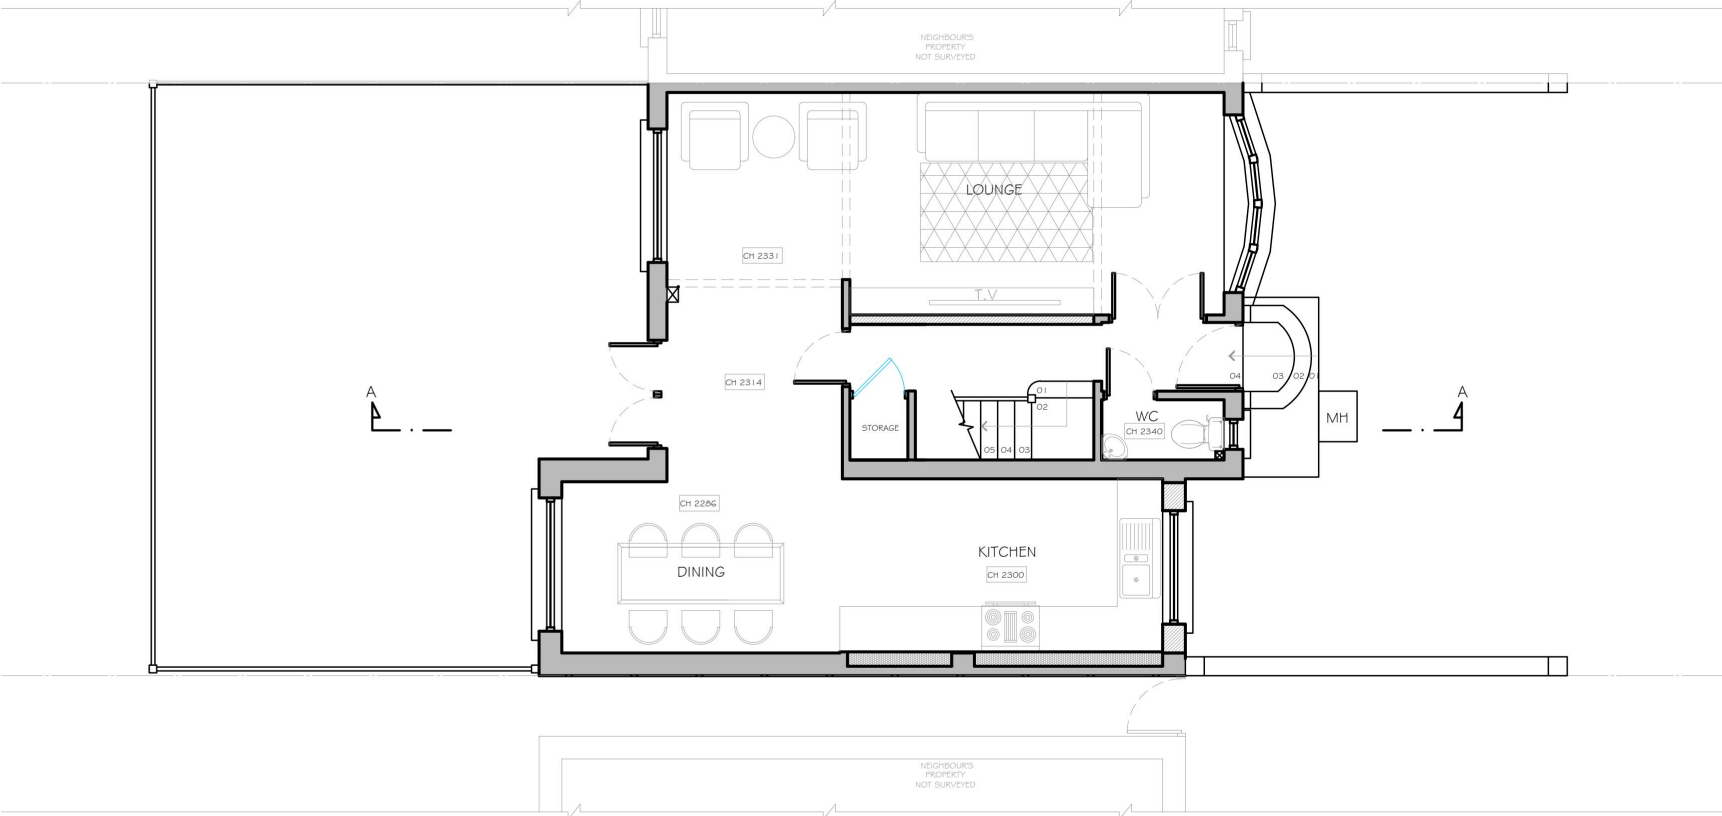

PROPOSED GROUND FLOOR PLAN



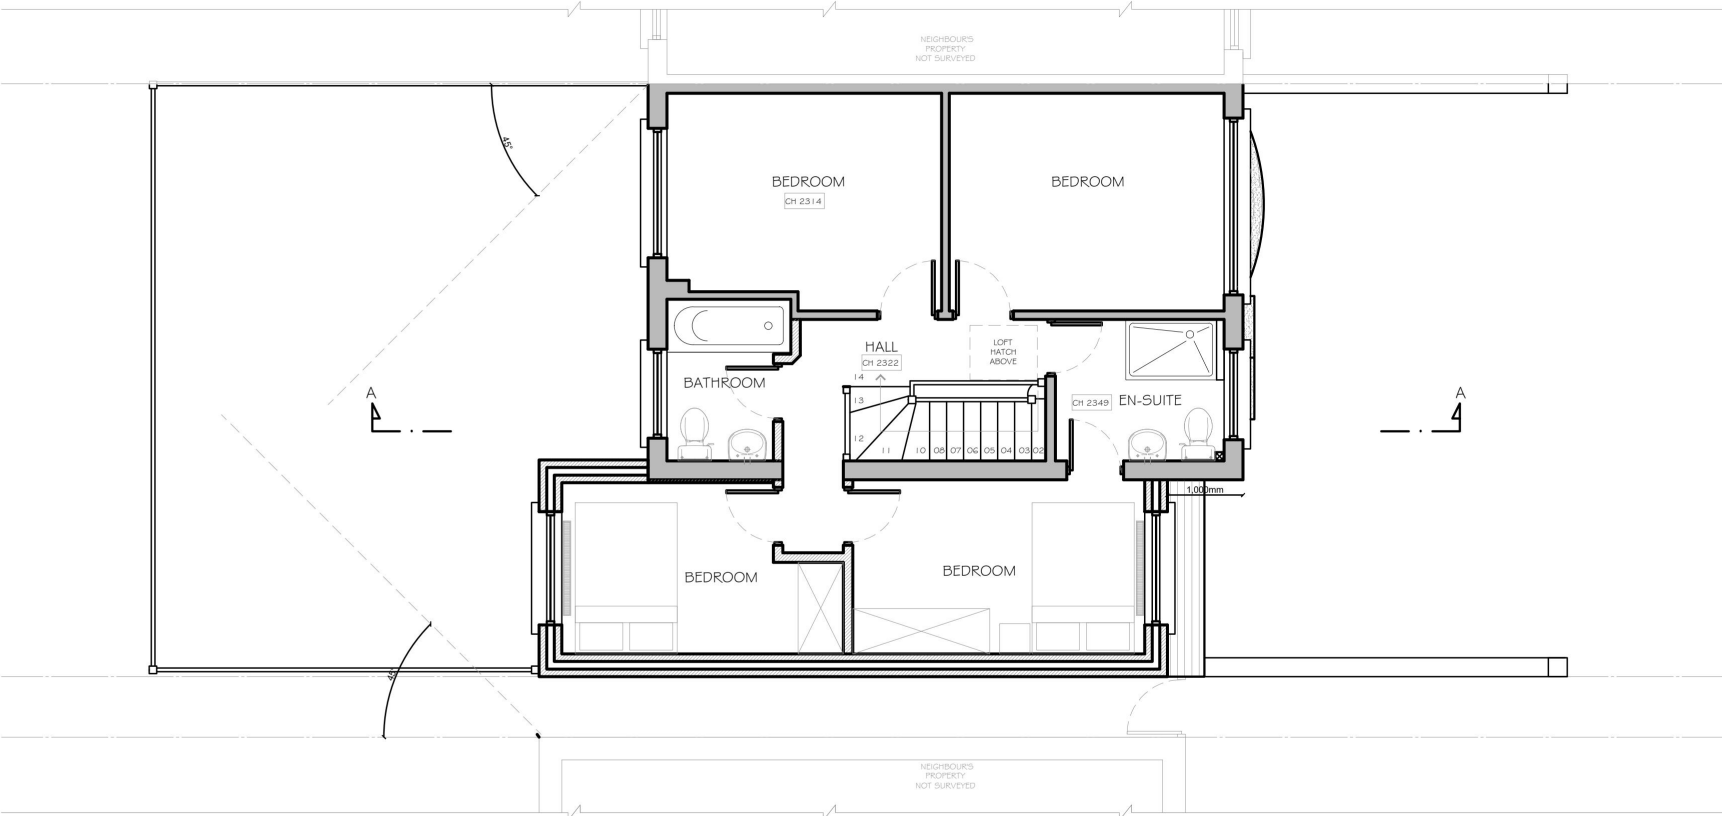


PROPOSED FIRST FLOOR PLAN

NOTES

- ALL WORKS TO BE CARRIED OUT IN ACCORDANCE WITH CURRENT BUILDING REGULATIONS.
- ALL DIMENSIONS / LEVELS TO BE CHECKED AND VERIFIED ON SITE BEFORE COMMENCING ANY WORK AND ANY DISCREPANCIES TO BE REPORTED TO THE OFFICE IMMEDIATELY.
- THIS DRAWING TO BE READ IN CONJUNCTION WITH CONTRACT DOCUMENTS, PROJECT WORKING DRAWINGS, SPECIFICATION, ALL CONSULTANTS / SPECIALIST DRAWINGS, DETAILS AND SPECIFICATION.
- ALL MATERIALS TO BE USED IN THE CONSTRUCTION OF THE EXTERNAL SURFACES OF THE NEW WORKS SHALL MATCH THOSE IN THE EXISTING BUILDING.
- DRAWINGS ARE FOR PLANNING PURPOSES ONLY

REV	DATE	AMENDMENT BY

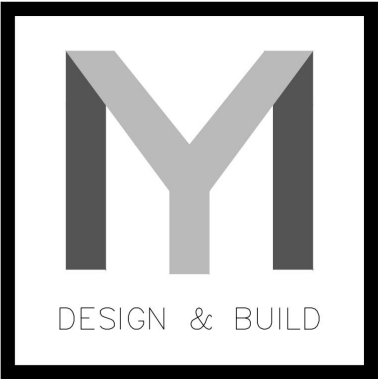  

LOFT, EXTENSION AND BASEMENT
07852700196

CLIENT: DANIEL BAILEY		
SITE: 7 SILVER WAY, RM7 8EX		
JOB TITLE: FIRST FLOOR SIDE EXTENSION AND GARAGE CONVERSION		
DRAWING TITLE: PROPOSED FLOOR PLANS		
SCALE: 1:100	DATE: OCT 2025	
JOB NUMBER:		
DRAWING NUMBER: 06/08	DRAUGHTSMAN: SDS	REV: A
COPYRIGHT RESERVED		