




front elevation
scale 1:100

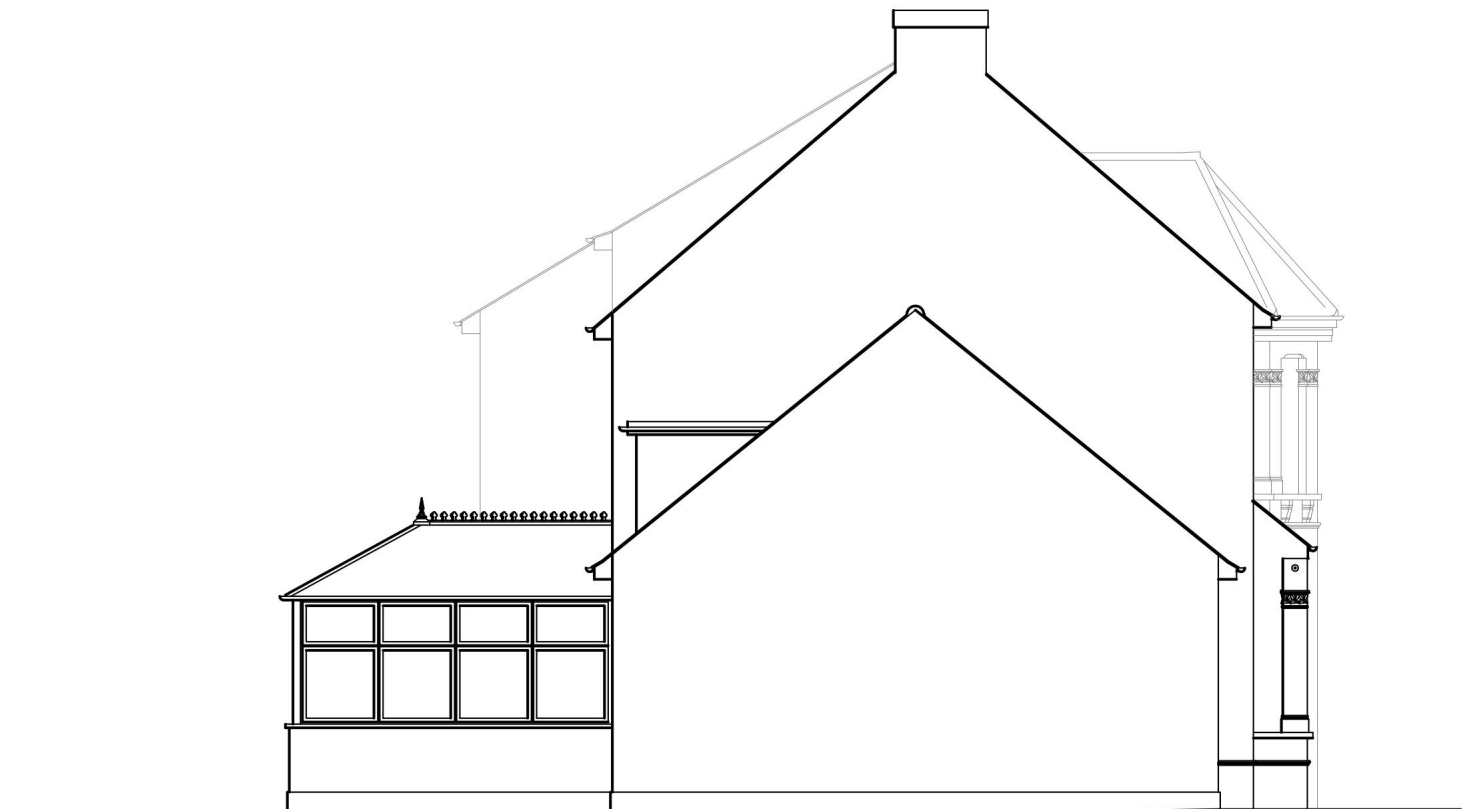

side elevation
scale 1:100



rear elevation
scale 1:100

Standard Instructions

1. This drawing is copyright © and must not be reproduced in whole or in part without written authority of Form Architecture Ltd.

2. Unless formally agreed otherwise, services on this project are for the provision of drawings only and not the supervision or inspection of the work, excavations, foundations, structure and detail.

3. The Main Contractor, subcontractor or supplier shall:

a. Verify all dimensions on site and immediately report any discrepancies or divergence between drawings before putting the work concerned in hand, fabricating the work or preparing shop drawings.

b. Work to figured dimensions only (except where full size details are provided). DO NOT SCALE.

c. Not vary any work shown on the drawing without obtaining prior approval.

d. Be responsible for requesting any additional information required.



e. Supply all shop drawings, illustrations, specifications etc. of all specialist work to be incorporated in the Main Contractors Works.

f. Immediately inform if any work shown on this drawing is not in accordance with the relevant Codes of Practice, recognised good practice throughout the industry and does not comply with current Building Regulations or other statutory requirements.


g. Immediately advise of the effect upon programme and cost of any alterations to the proposed works shown on this drawing.

Note: This drawing is prepared solely in support of the Town & Country Planning Act and is not a working drawing and should not be used as such.


Revisions		
No.	Date	Detail
A	May21	boundary wall added

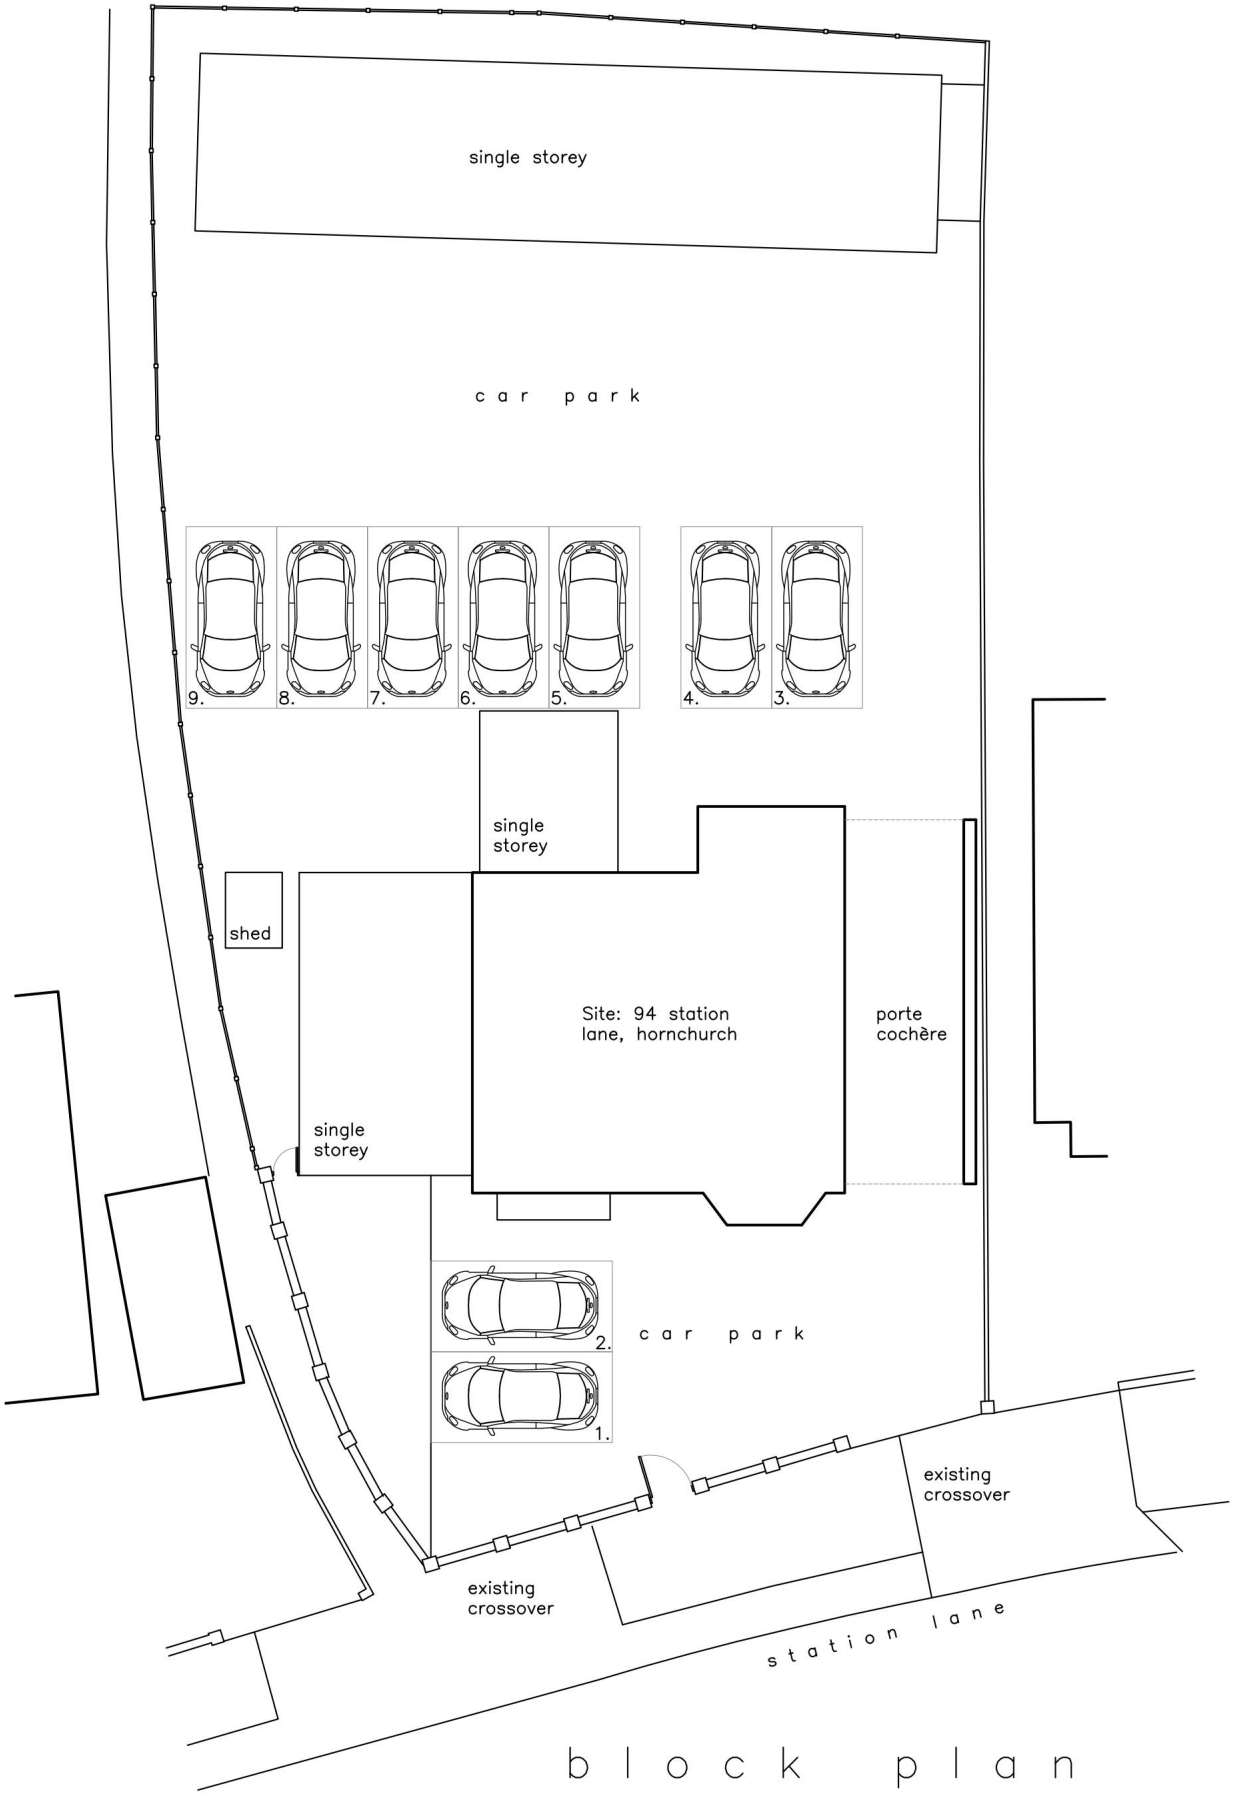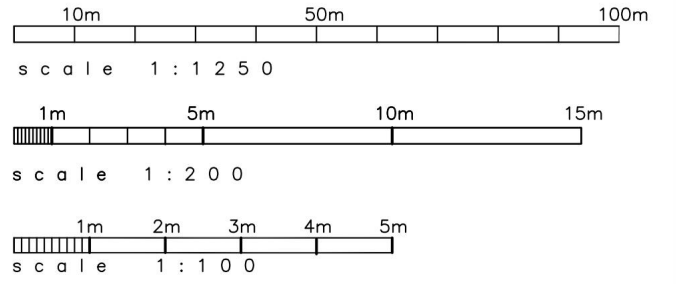


block plan
scale 1:200

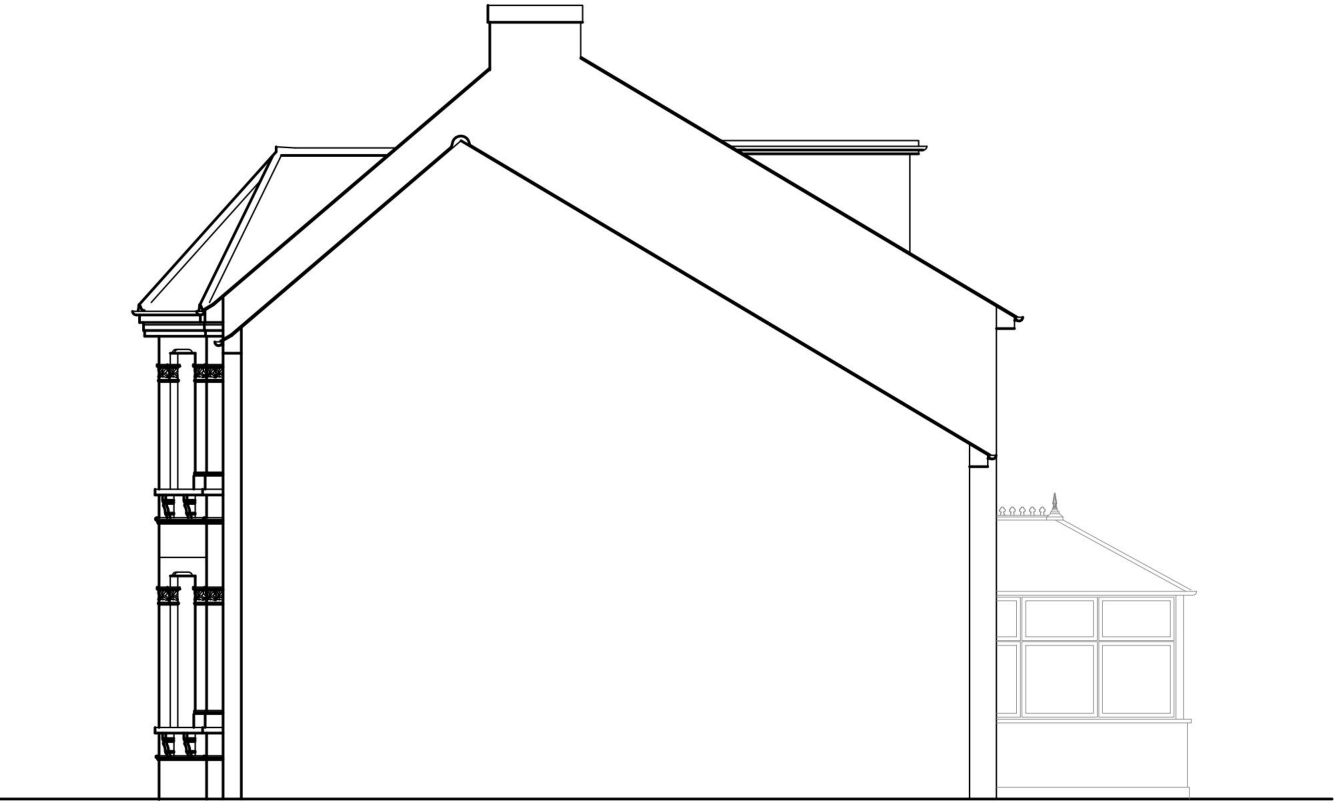

side elevation
scale 1:100

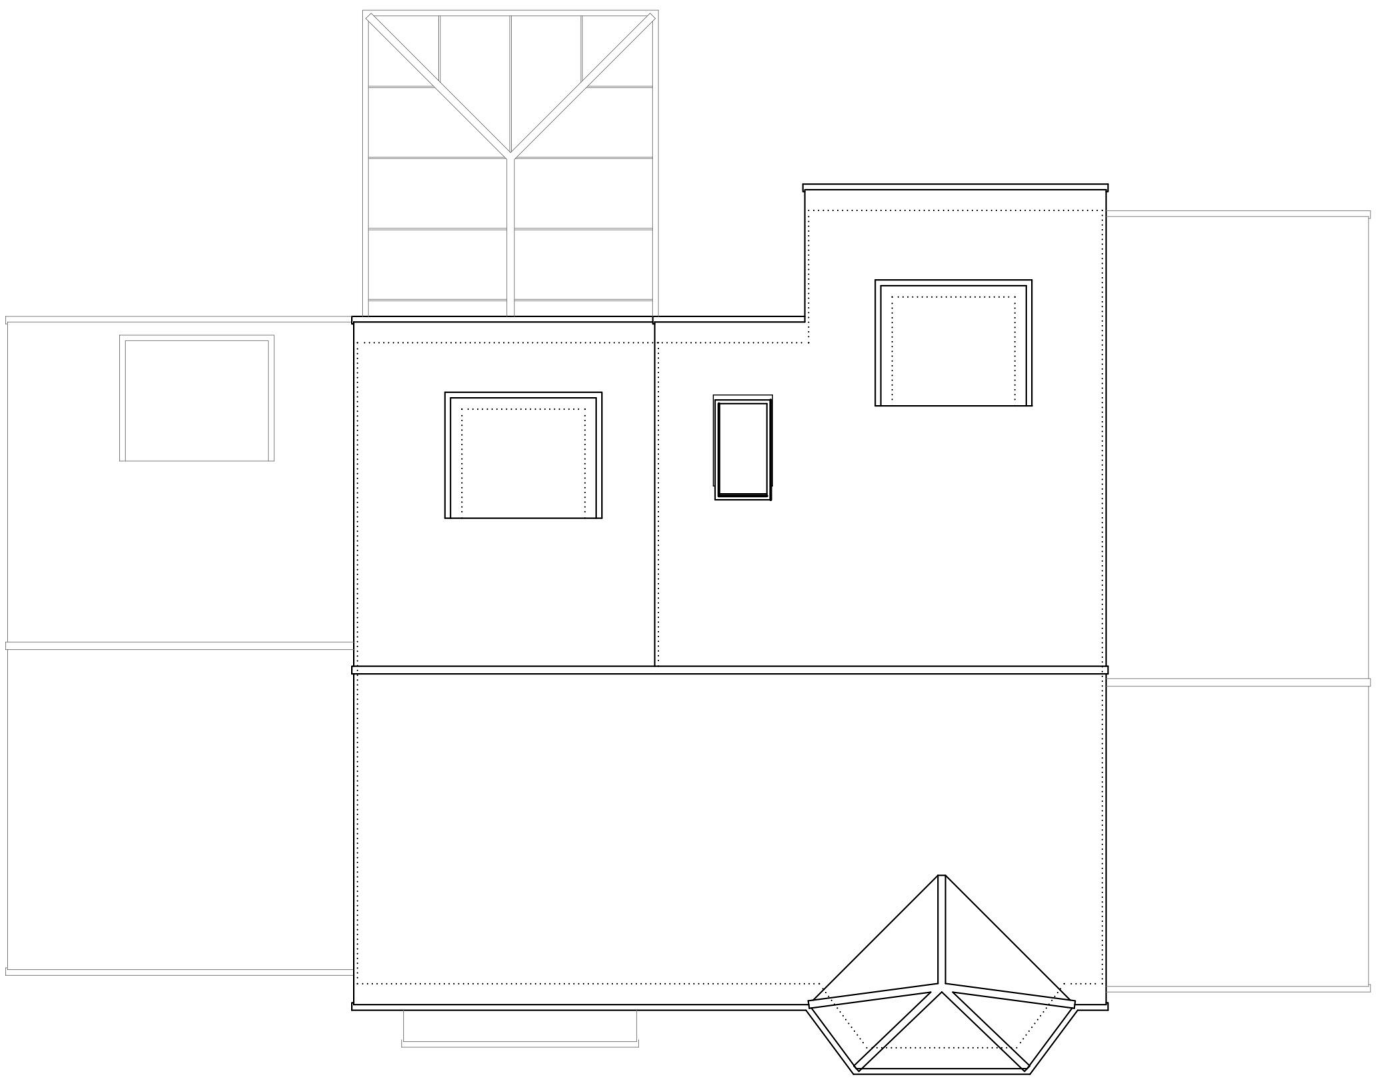


roof plan
scale 1:100

 


front wall
scale 1:100




site location plan
scale 1:1250

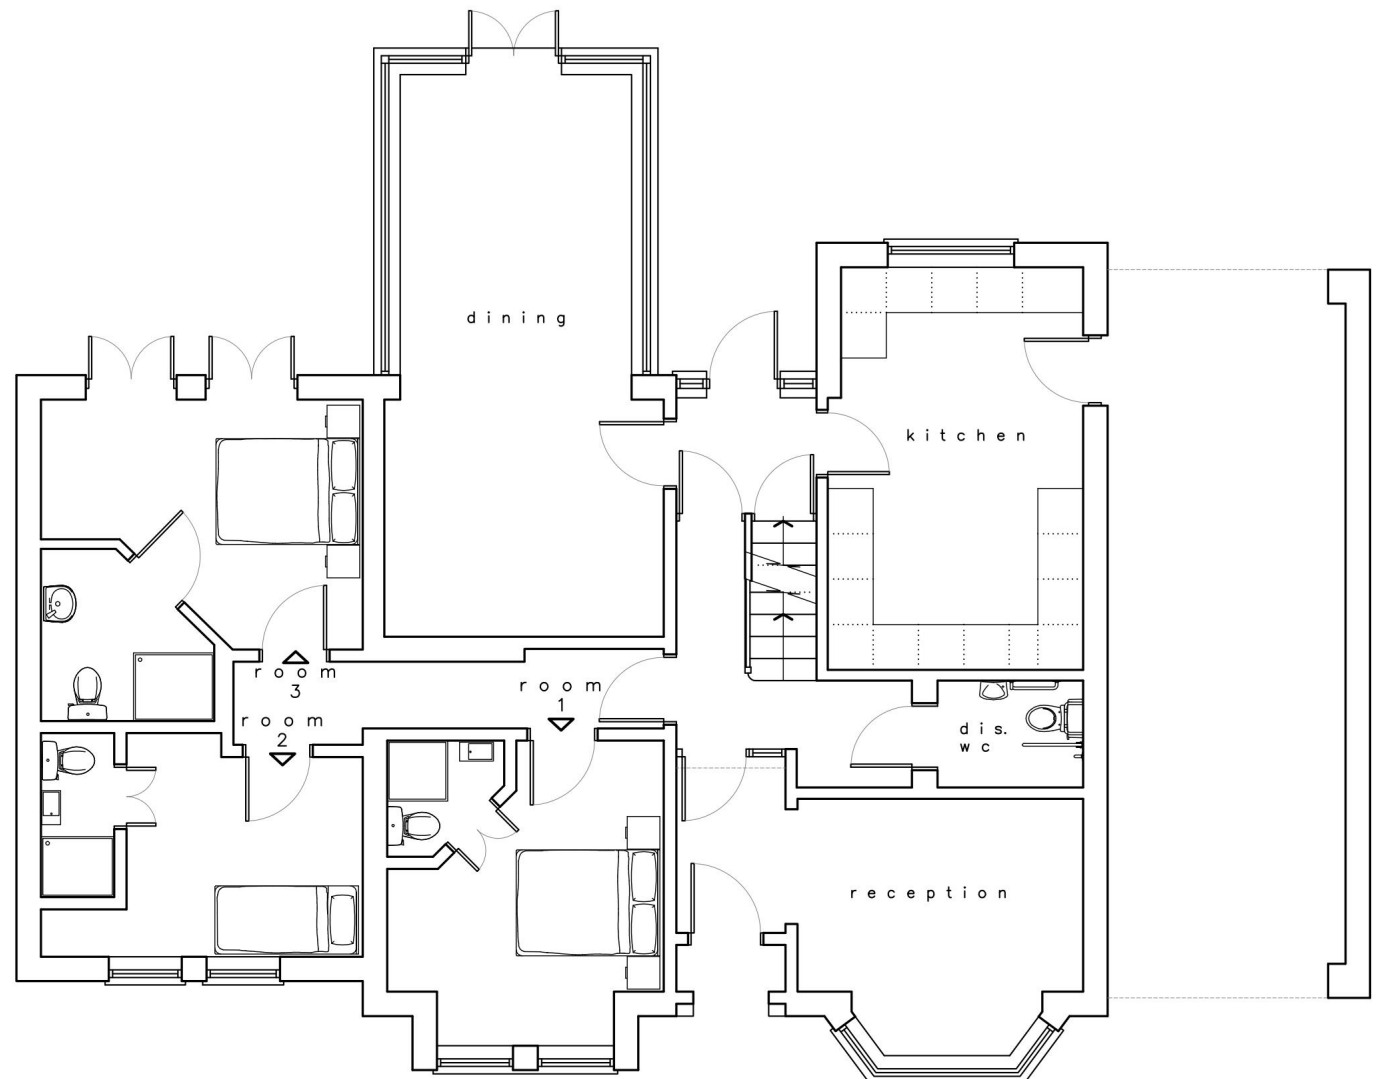

ground floor (128m2)
scale 1:100

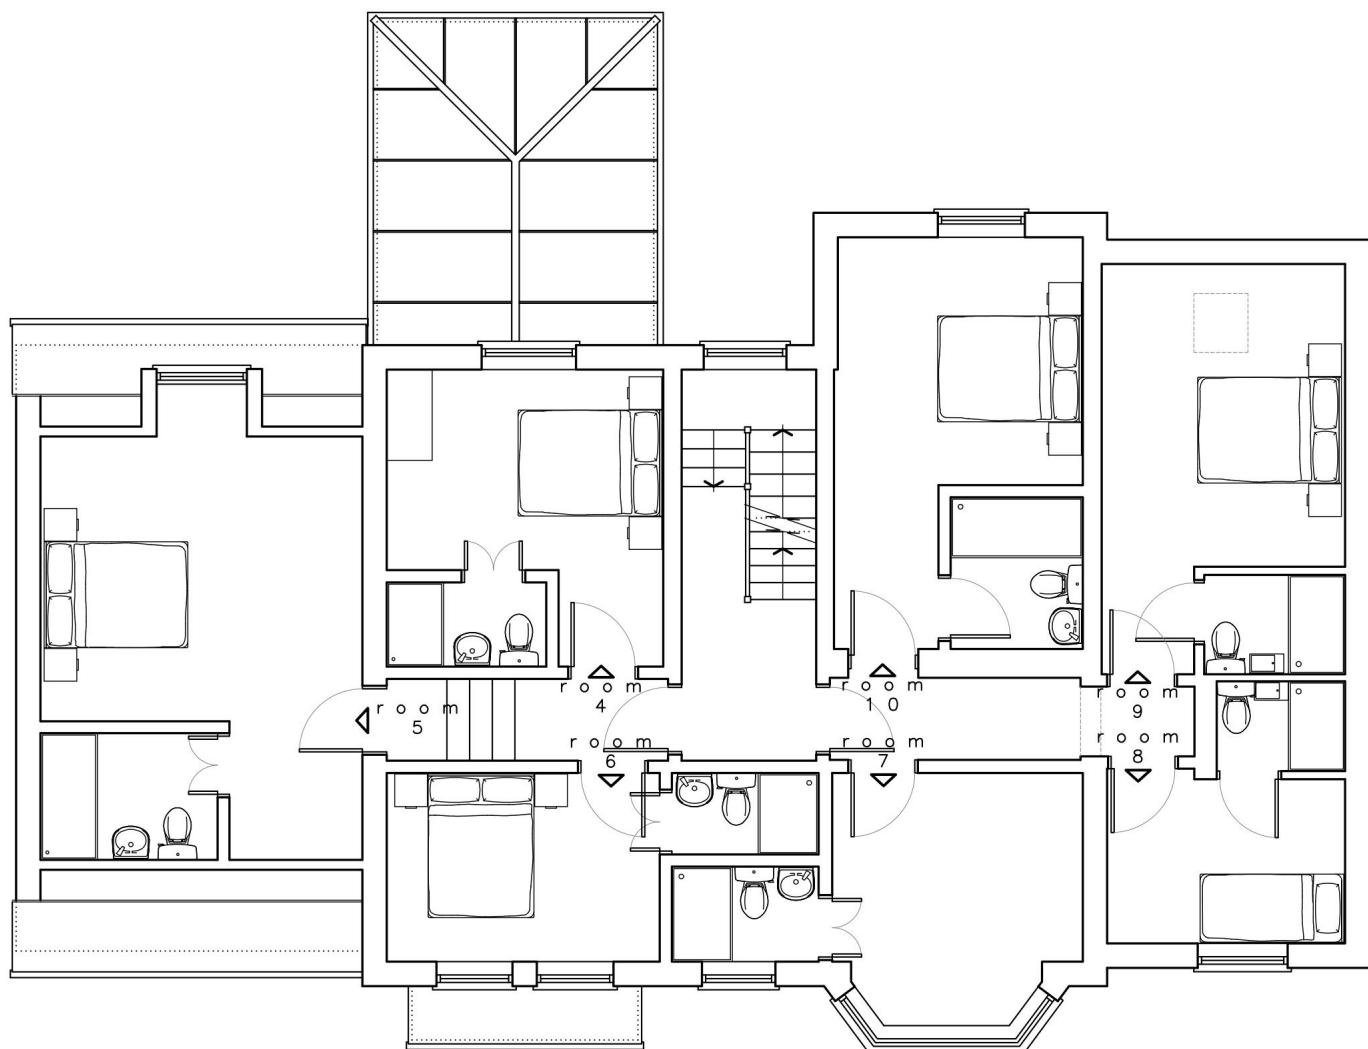


first floor (137m2)
scale 1:100

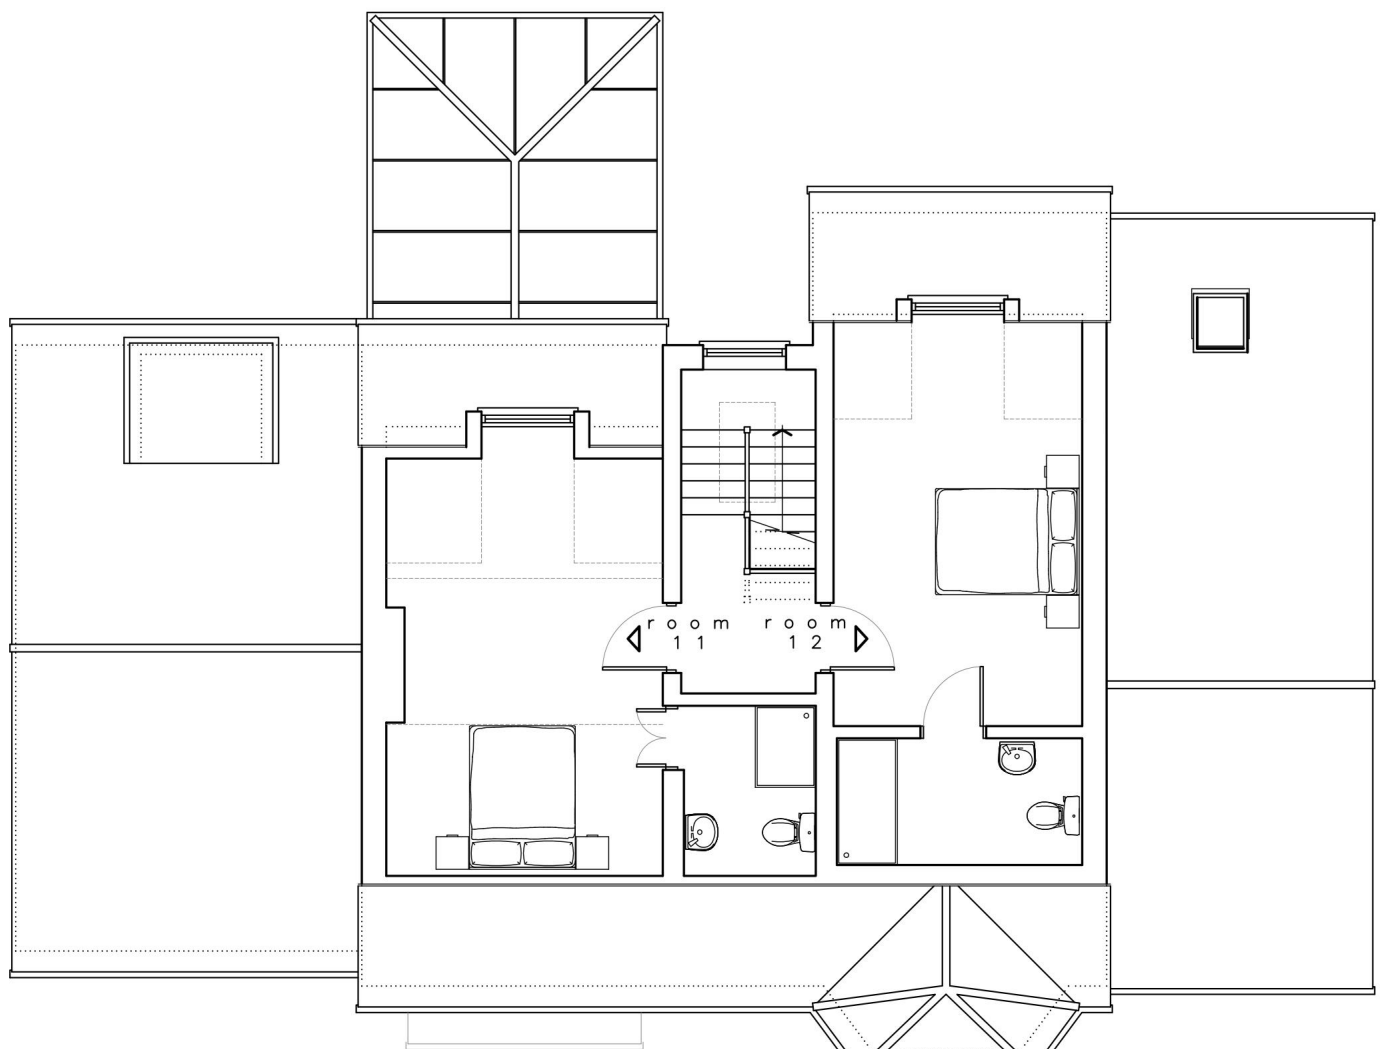

second floor (59m2)
scale 1:100

ARCHITECTS
URBAN DESIGN
SPACE PLANNING

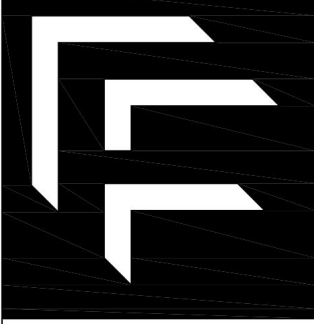

FORM ARCHITECTURE

85 CRAIGDALE RD, ROMFORD
ESSEX, RM11 1AF
T: 01708 741235
F: 01708 741302
INFO@FORMARCHITECTURE.LTD.UK
WWW.FORMARCHITECTURE.LTD.UK

client	Mr D Camilleri		
project	The Devonshire Hotel 94 Station Lane Hornchurch Essex RM12 6LX		
detail	Residential Conversion & Extension Proposed Block Plan & Rooms 1-12 Existing Layout		
scale	1/1250 & 1/100 @ A1		
date	Apr21	drawn tf	checked gc
drawing no.	1791/01		revision A

Standard Instructions

1. This drawing is copyright © and must not be reproduced in whole or in part without written authority of Form Architecture Ltd.

2. Unless formally agreed otherwise, services on this project are for the provision of drawings only and not the supervision or inspection of the work, excavations, foundations, structure and detail.

3. The Main Contractor, subcontractor or supplier shall:

a. Verify all dimensions on site and immediately report any discrepancies or divergence between drawings before putting the work concerned in hand, fabricating the work or preparing shop drawings.

b. Work to figured dimensions only (except where full size details are provided). DO NOT SCALE.

c. Not vary any work shown on the drawing without obtaining prior approval.

d. Be responsible for requesting any additional information required.

e. Supply all shop drawings, illustrations, specifications etc. of all specialist work to be incorporated in the Main Contractor Works.


f. Immediately inform if any work shown on this drawing is not in accordance with the relevant Codes of Practice, recognised good practice throughout the industry and does not comply with current Building Regulations or other statutory requirements.

g. Immediately advise of the effect upon programme and cost of any alterations to the proposed works shown on this drawing.


Note: This drawing is prepared solely in support of the Town & Country Planning Act and is not a working drawing and should not be used as such.

Revisions


No.	Date	Detail

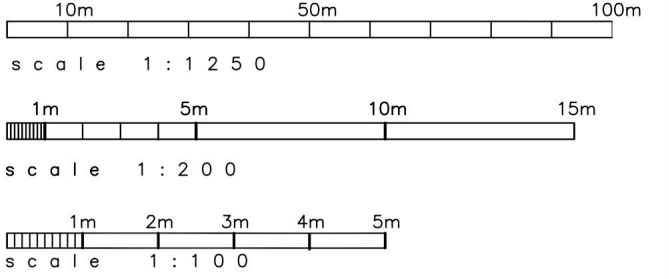


front elevation
scale 1:100

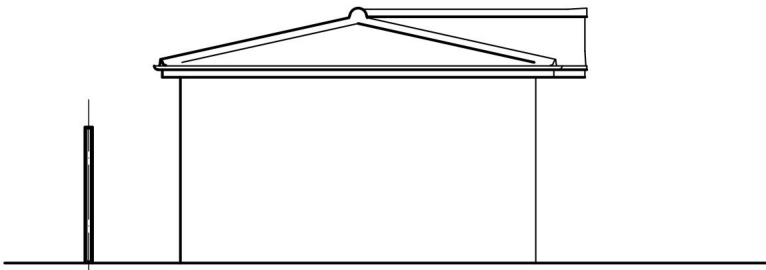


side elevation
scale 1:100

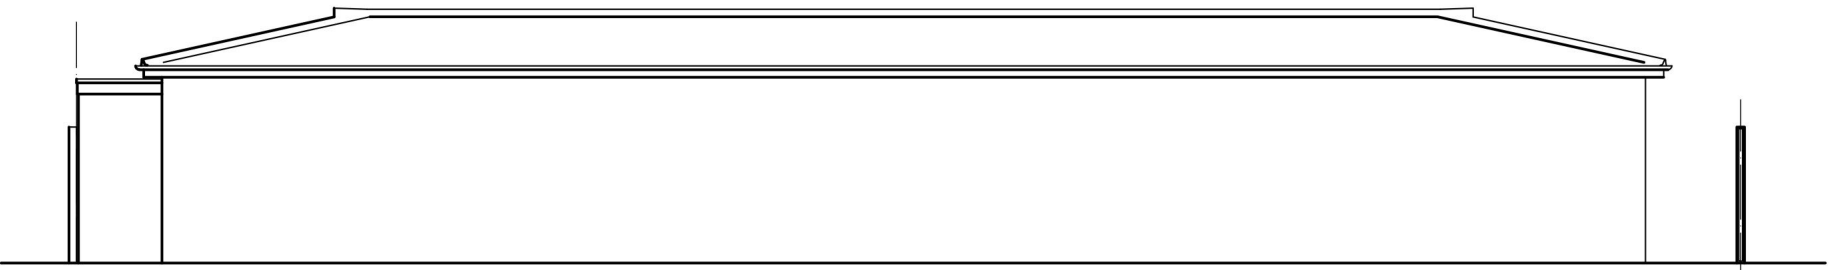

rear elevation
scale 1:100

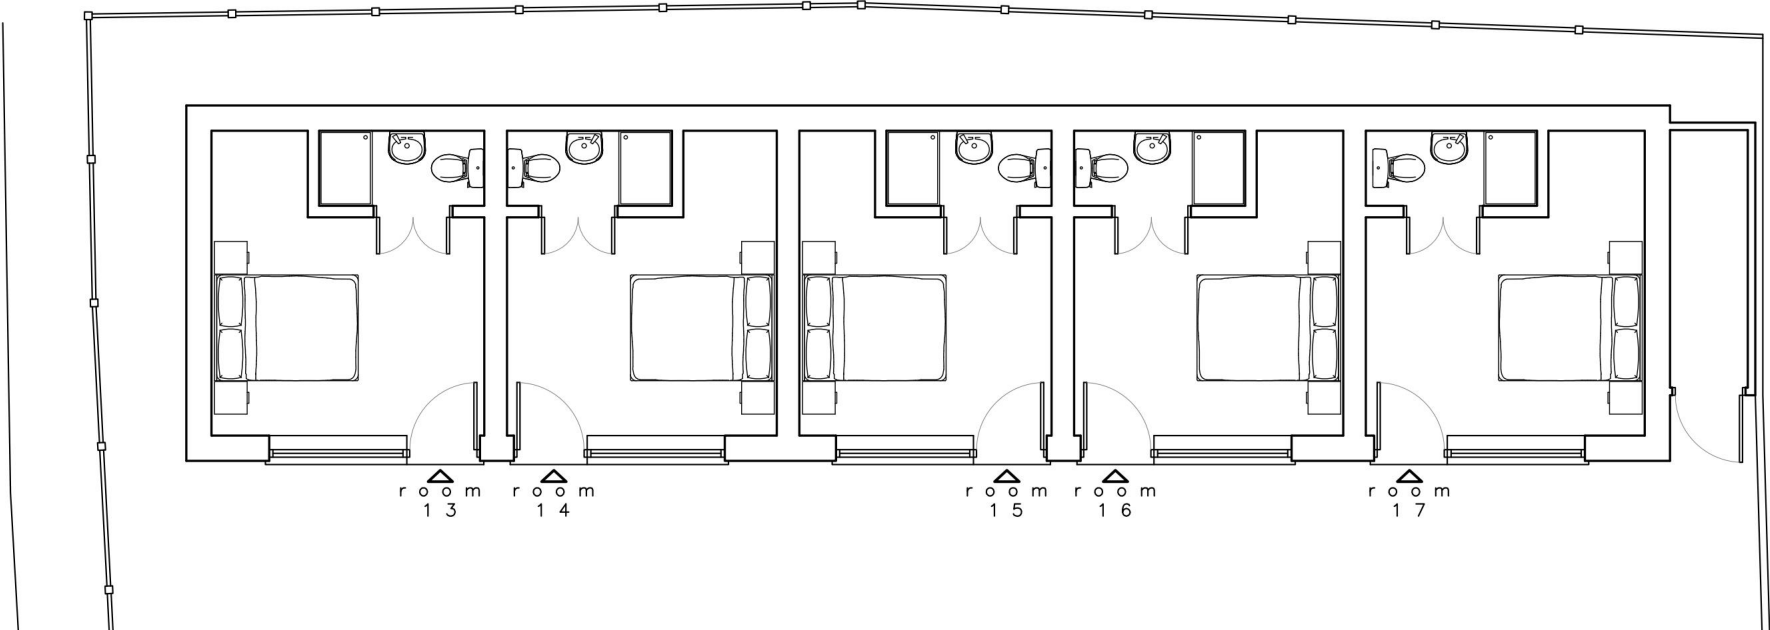


ground floor (76m2)
scale 1:100

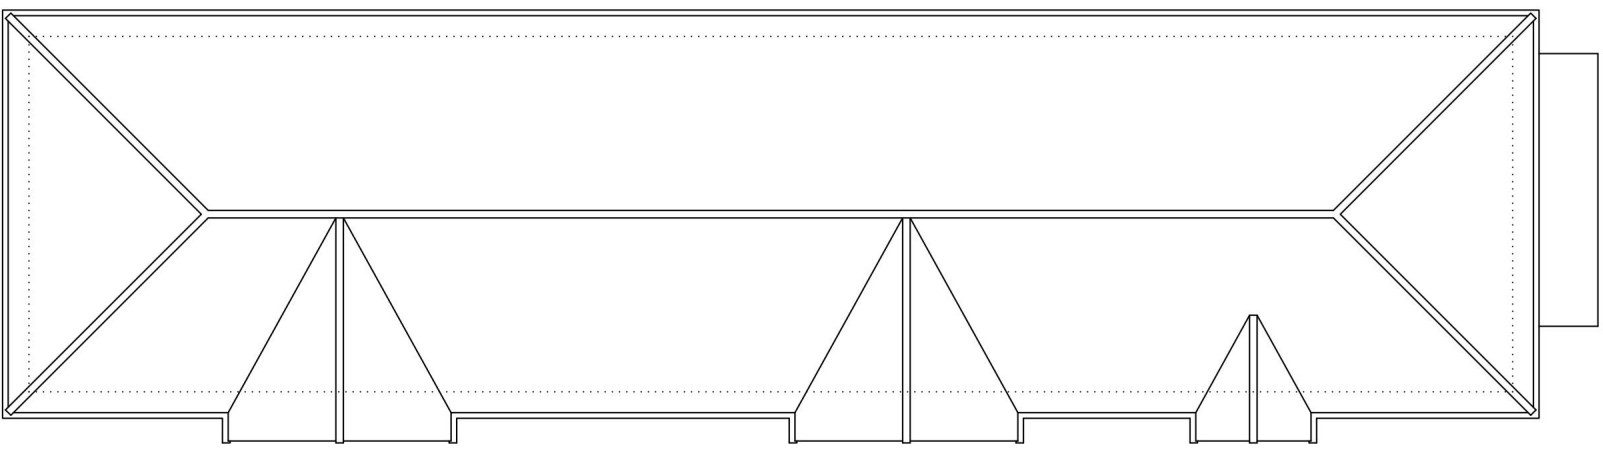

roof plan
scale 1:100

ARCHITECTS
URBAN DESIGN
SPACE PLANNING

85 CRAIGDALE RD, ROMFORD
ESSEX, RM11 1AF
T: 01708 741235
F: 01708 741302
INFO@FORMARCHITECTURE.LTD.UK
WWW.FORMARCHITECTURE.LTD.UK






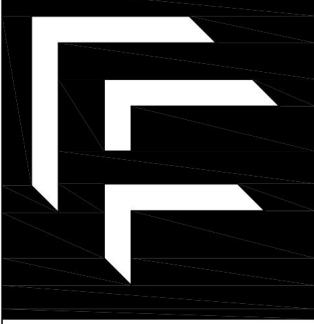


FORM ARCHITECTURE

client	Mr D Camilleri
project	The Devonshire Hotel 94 Station Lane Hornchurch Essex RM12 6LX
detail	Residential Conversion & Extension Rooms 13-17 Existing Layout

scale	
1/1250 & 1/100 @ A1	
date Apr21	drawn tt
checked gc	
drawing no. 1791/02	revision -



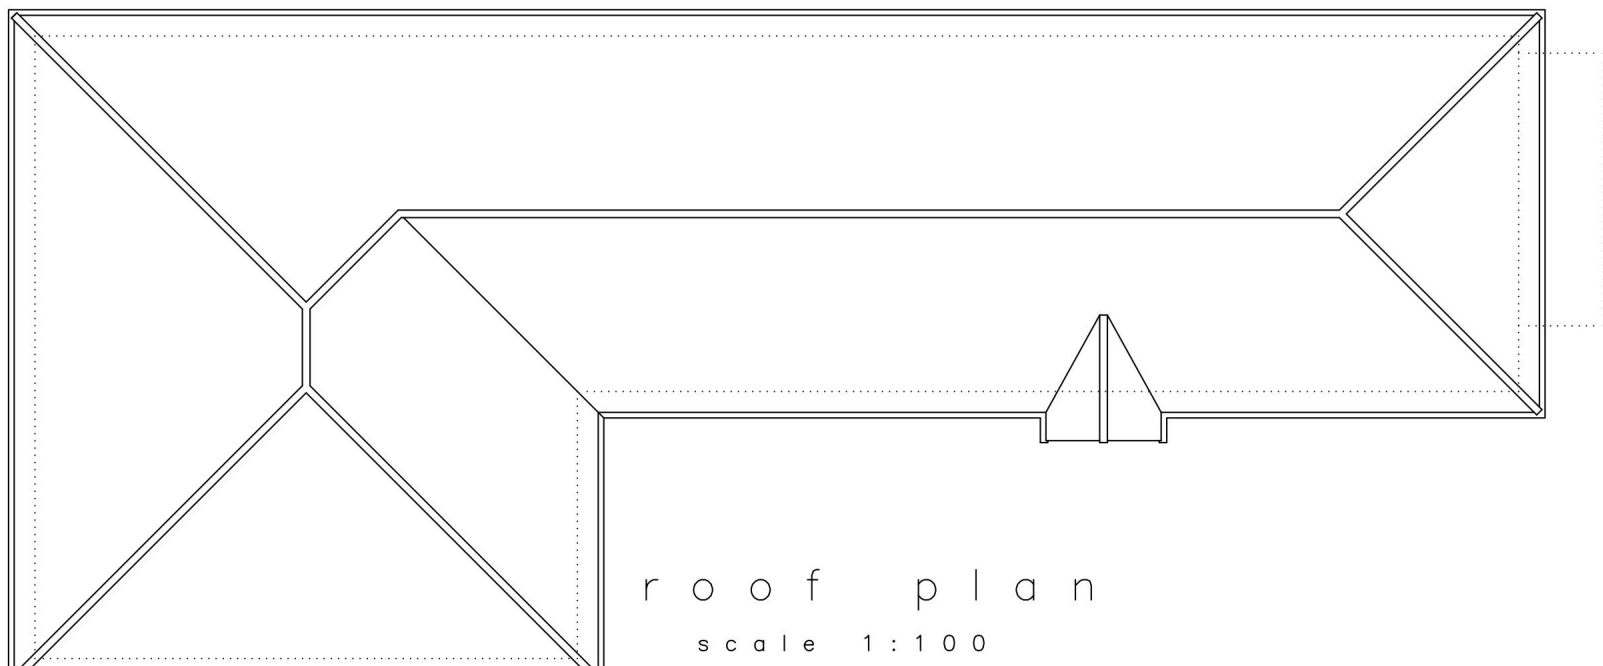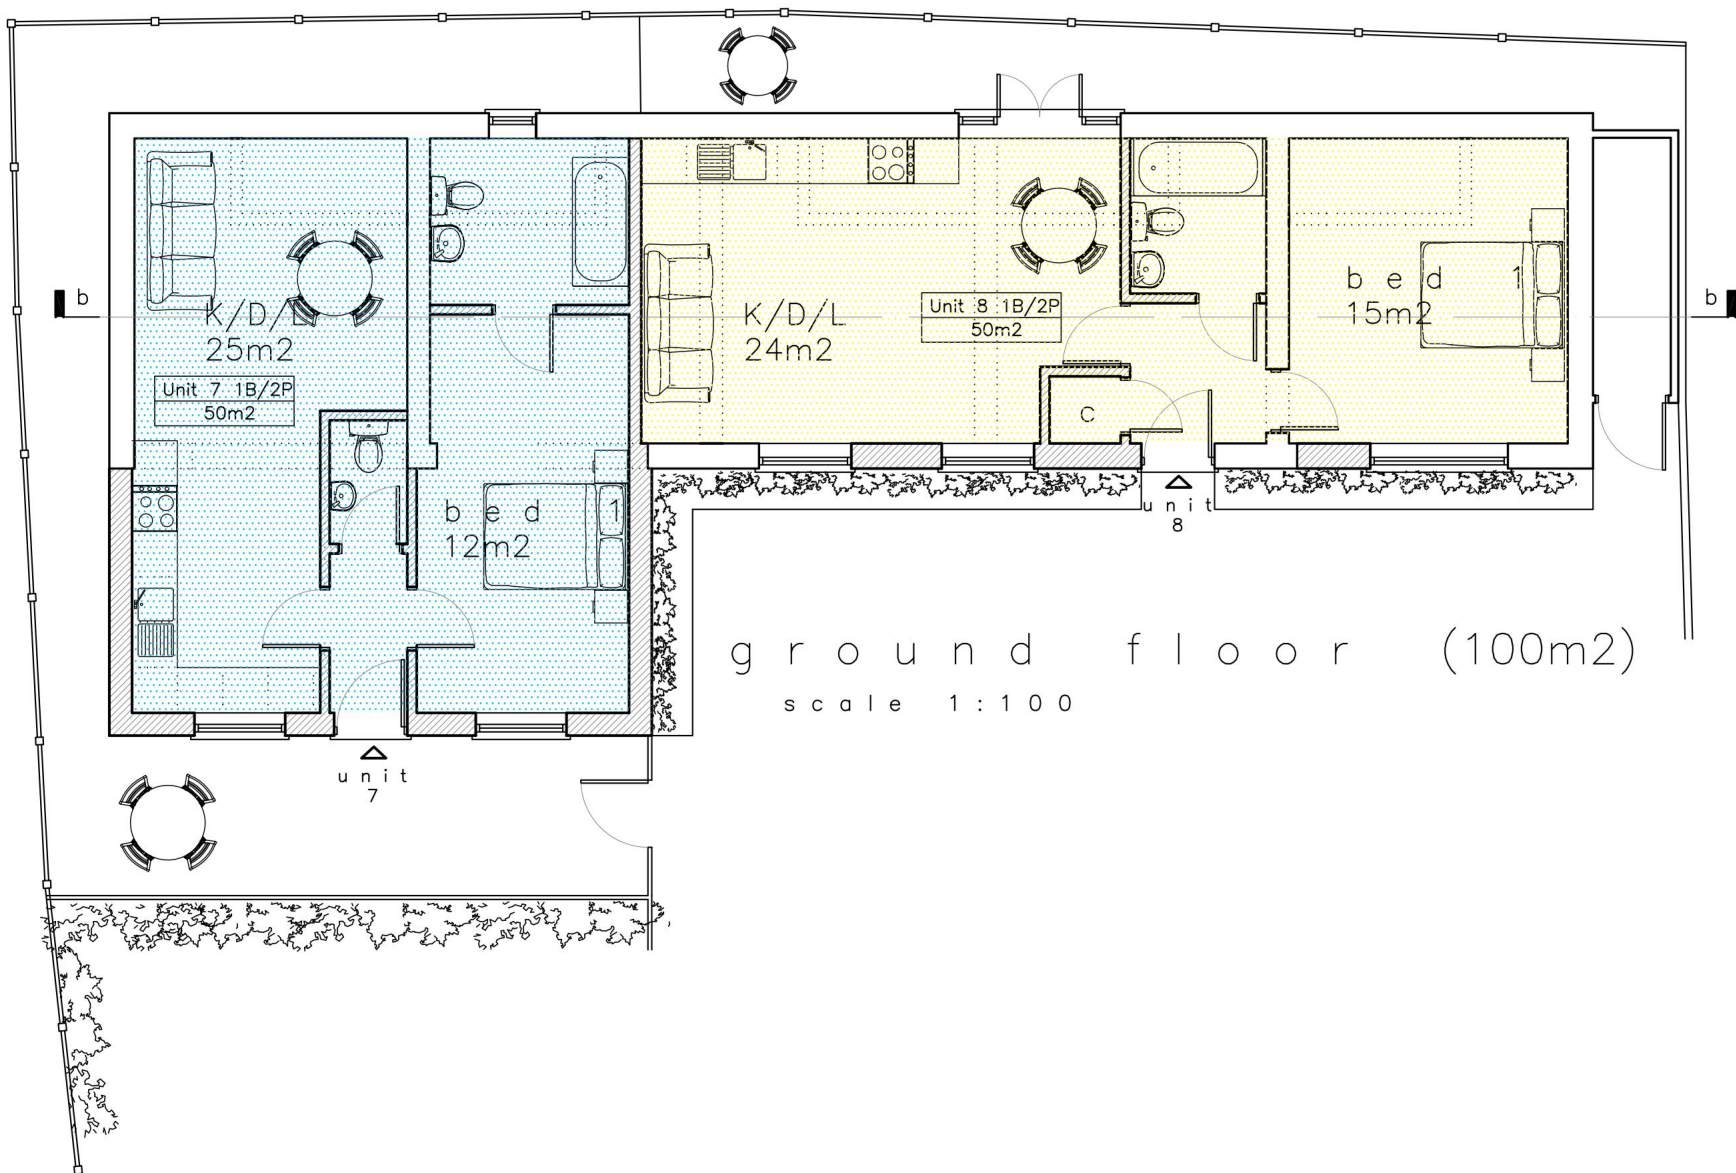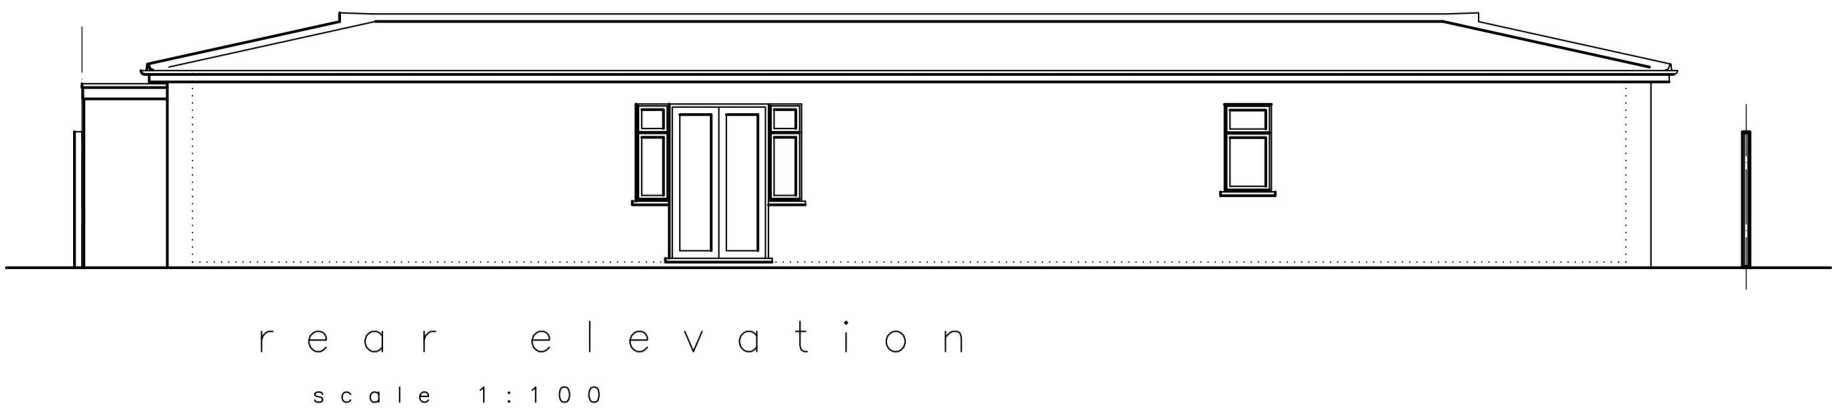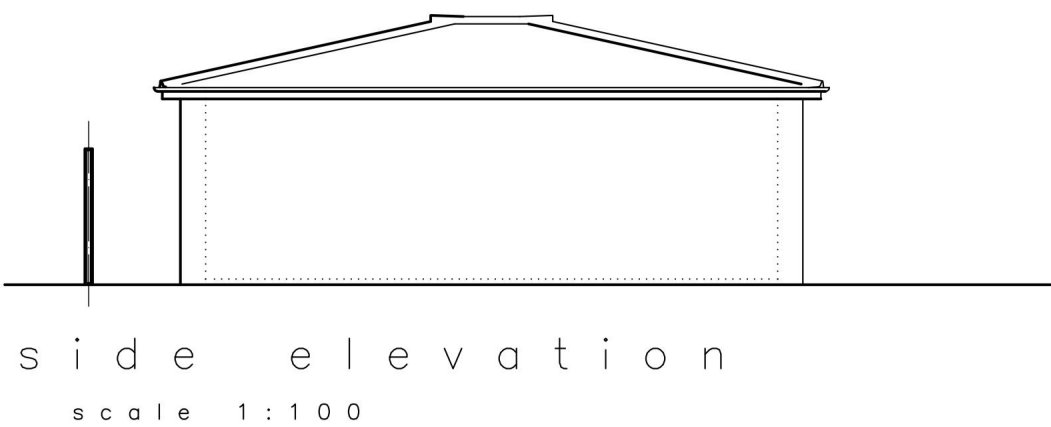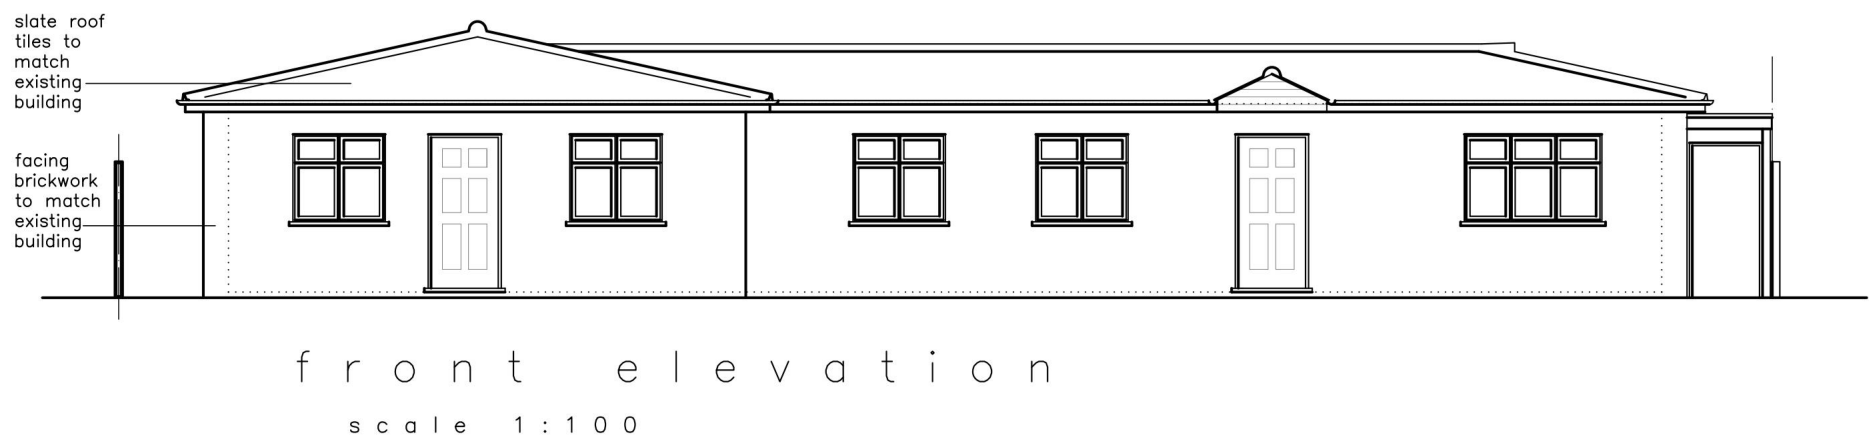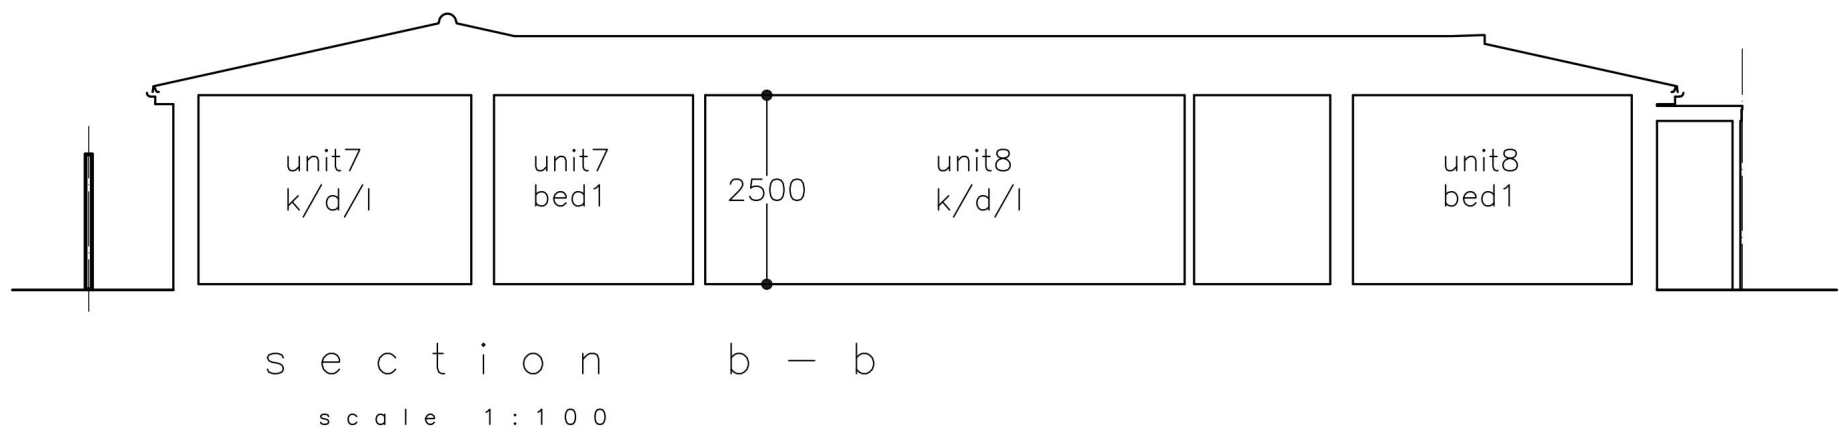

Standard Instructions

1. This drawing is copyright © and must not be reproduced in whole or in part without written authority of Form Architecture Ltd.

2. Unless formally agreed otherwise, services on this project are for the provision of drawings only and not the supervision or inspection of the work, excavations, foundations, structure and detail.

3. The Main Contractor, subcontractor or supplier shall:

a. Verify all dimensions on site and immediately report any discrepancies or divergence between drawings before putting the work concerned in hand, fabricating the work or preparing shop drawings.

b. Work to figured dimensions only (except where full size details are provided). DO NOT SCALE.

c. Not vary any work shown on the drawing without obtaining prior approval.

d. Be responsible for requesting any additional information required.


e. Supply all shop drawings, illustrations, specifications etc. of all specialist work to be incorporated in the Main Contractor Works.

f. Immediately inform if any work shown on this drawing is not in accordance with the relevant Codes of Practice, recognised good practice throughout the industry and does not comply with current Building Regulations or other statutory requirements.


g. Immediately advise of the effect upon programme and cost of any alterations to the proposed works shown on this drawing.

Note: This drawing is prepared solely in support of the Town & Country Planning Act and is not a working drawing and should not be used as such.

Revisions		
No.	Date	Detail
A	Sep121	Section B-B added

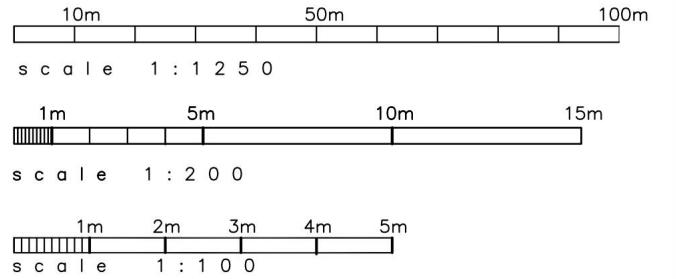

ARCHITECTS
URBAN DESIGN
SPACE PLANNING

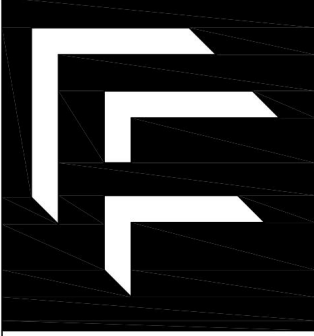

FORM ARCHITECTURE

85 CRAIGDALE RD, ROMFORD
ESSEX, RM11 1AF
T: 01708 741235
F: 01708 741302
INFO@FORMARCHITECTURE.LTD.UK
WWW.FORMARCHITECTURE.LTD.UK

client	Mr D Camilleri	
project	The Devonshire Hotel 94 Station Lane Hornchurch Essex RM12 6LX	
detail	Residential Conversion & Extension Units 7-8 Proposed Layout	

scale 1/1250 & 1/100 @ A1		
date Apr21	drawn tf	checked gc
drawing no. 1791/04		revision A



existing streetscene
scale 1:100



proposed streetscene
scale 1:100

Standard Instructions

1. This drawing is copyright © and must not be reproduced in whole or in part without written authority of Form Architecture Ltd.

2. Unless formally agreed otherwise, services on this project are for the provision of drawings only and not the supervision or inspection of the work, excavations, foundations, structure and detail.

3. The Main Contractor, subcontractor or supplier shall:

a. Verify all dimensions on site and immediately report any discrepancies or divergence between drawings before putting the work concerned in hand, fabricating the work or preparing shop drawings.

b. Work to figured dimensions only (except where full size details are provided). DO NOT SCALE.

c. Not vary any work shown on the drawing without obtaining prior approval.

d. Be responsible for requesting any additional information required.

e. Supply all shop drawings, illustrations, specifications etc. of all specialist work to be incorporated in the Main Contractor Works.


f. Immediately inform if any work shown on this drawing is not in accordance with the relevant Codes of Practice, recognised good practice throughout the industry and does not comply with current Building Regulations or other statutory requirements.

g. Immediately advise of the effect upon programme and cost of any alterations to the proposed works shown on this drawing.

Note: This drawing is prepared solely in support of the Town & Country Planning Act and is not a working drawing and should not be used as such.


Revisions

No.	Date	Detail

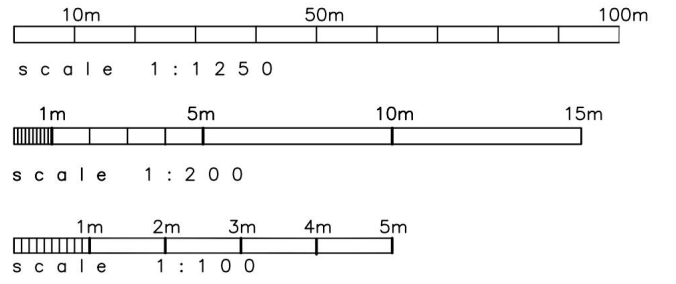

ARCHITECTS
URBAN DESIGN
SPACE PLANNING

85 CRAIGDALE RD, ROMFORD
ESSEX, RM11 1AF
T: 01708 741235
F: 01708 741302
INFO@FORMARCHITECTURE.LTD.UK
WWW.FORMARCHITECTURE.LTD.UK

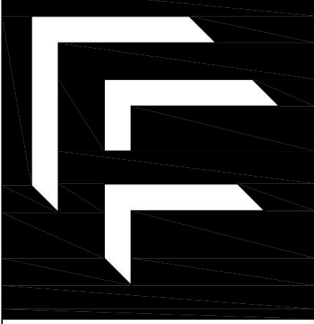
FORM ARCHITECTURE

client	Mr D Camilleri
project	The Devonshire Hotel 94 Station Lane Hornchurch Essex RM12 6LX
detail	Residential Conversion & Extension Existing & Proposed Streetscene

scale	1/100 @ A1		
date	Apr21	drawn tf	checked gc
drawing no.	1791/05		revision -