

This drawing is copyright 2025 © and must not be reproduced in whole or part without obtaining written authority from KMDS GROUP.
This drawing is to be read in conjunction with all other relevant Architects, Structural Engineer or third party drawings.
All dimensions are to be checked onsite against site conditions and any discrepancy advised to the designer before any works commence.
DO NOT SCALE THIS DRAWING



LOCATION PLAN @ 1/500

LOCATION PLAN


DWG NO: PL-6334_11 - SCALE: AS SHOWN @ A3 - DATE: SEPT 2025


116 PETERSFIELD AVENUE, HAROLD HILL, ROMFORD, RM3 9PH

KEY
BOUNDARY ———




LOCATION PLAN @ 1/1250

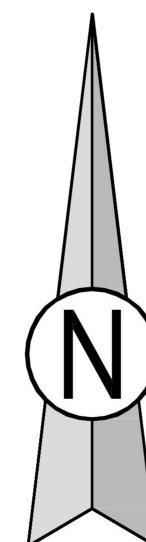


 

This drawing is copyright 2025 © and must not be reproduced in whole or part without obtaining written authority from KMDS GROUP.
This drawing is to be read in conjunction with all other relevant Architects, Structural Engineer or third party drawings.
All dimensions are to be checked onsite against site conditions and any discrepancy advised to the designer before any works commence.
DO NOT SCALE THIS DRAWING

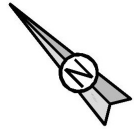

PETERSFIELD AVENUE

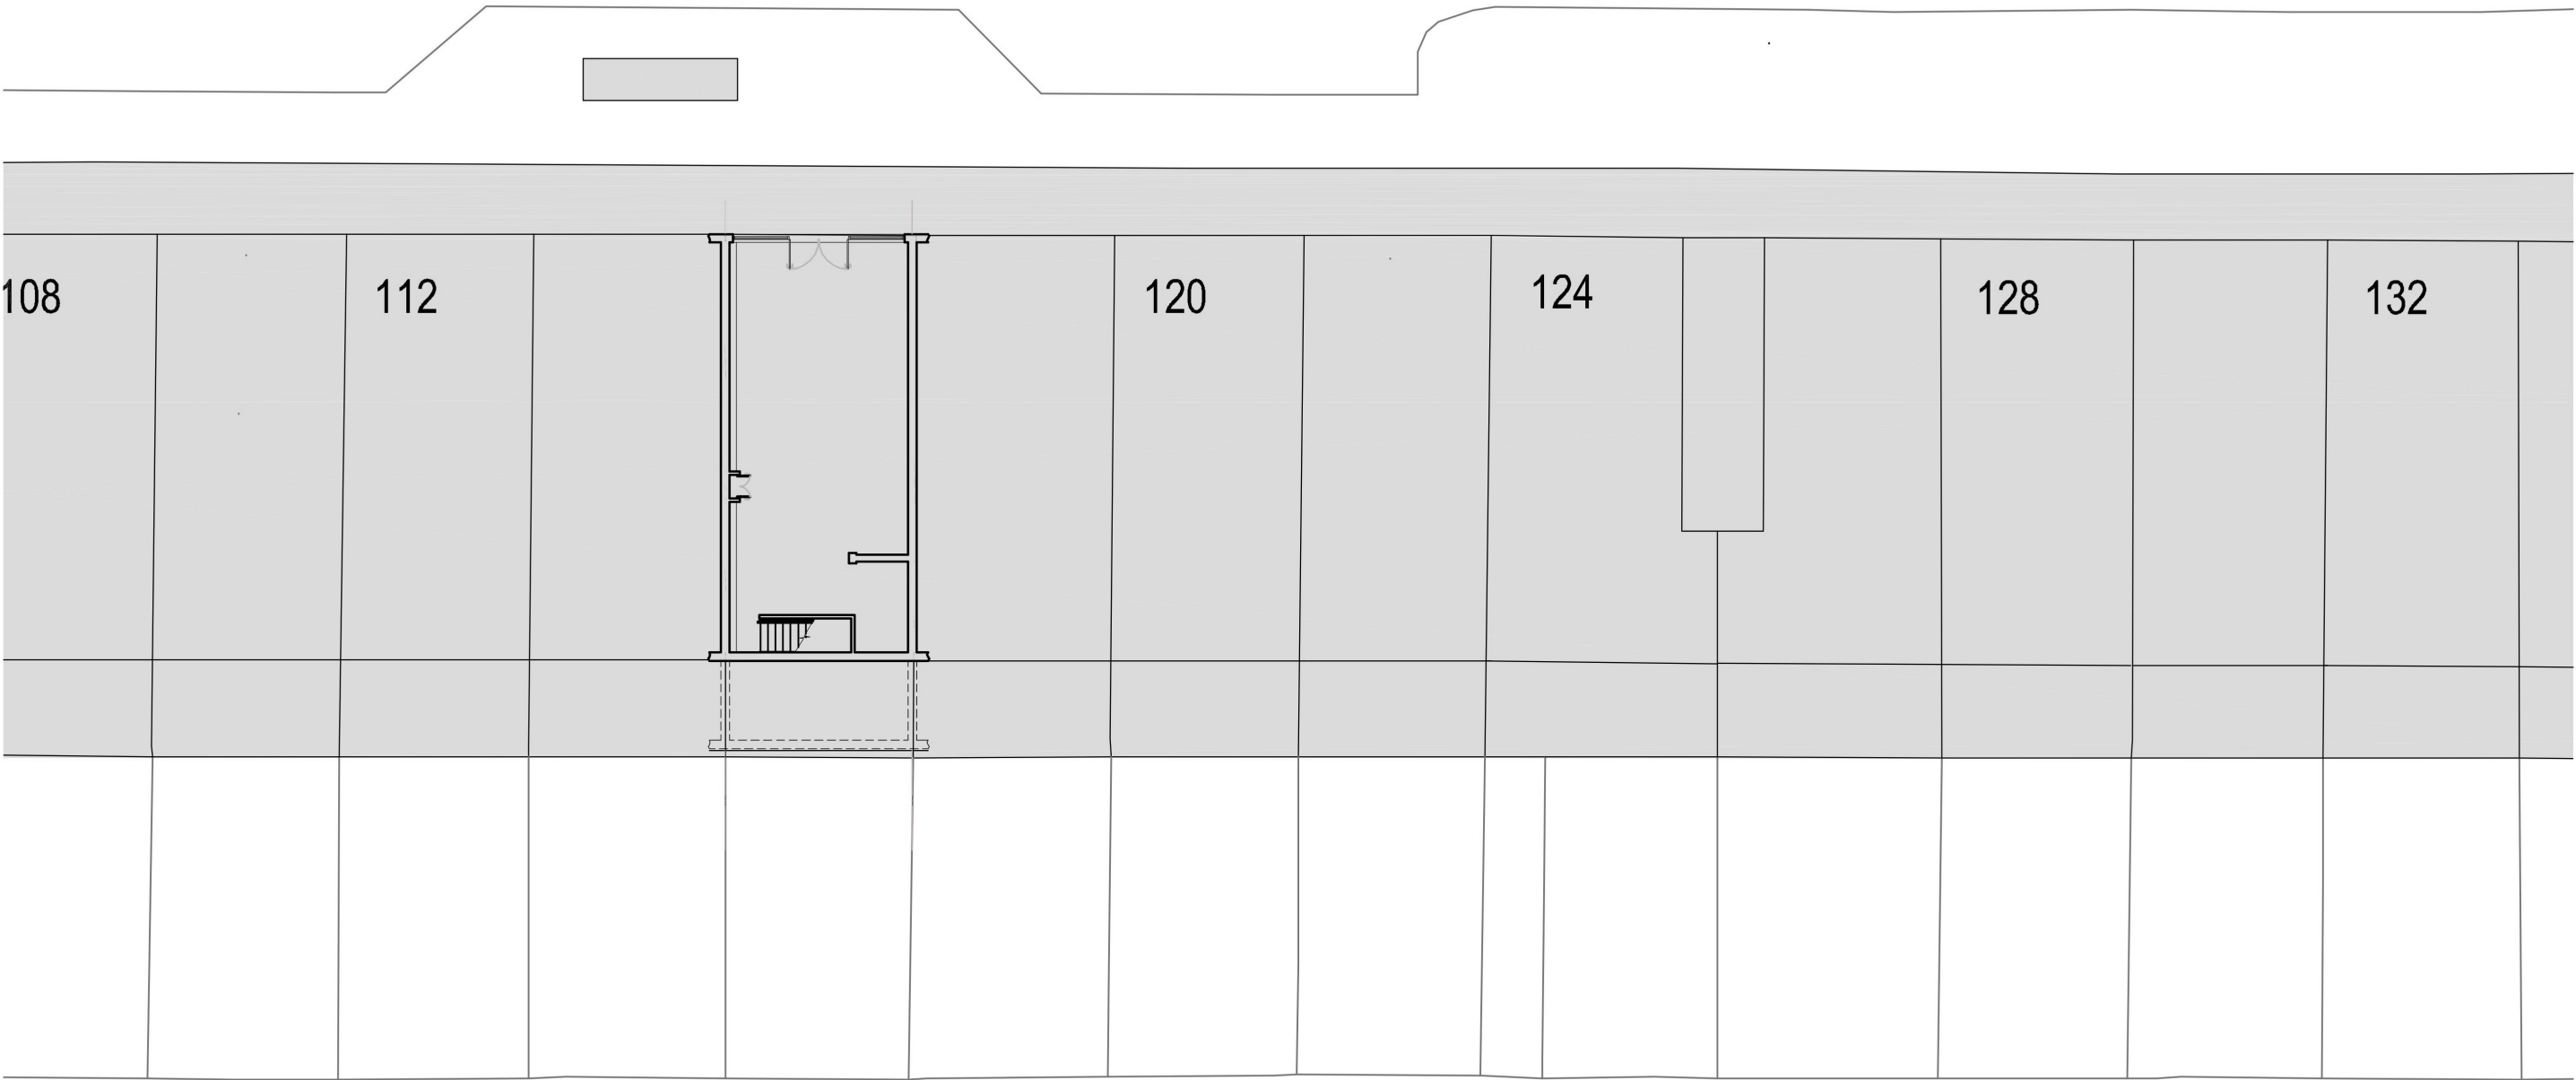



EXISTING SITE PLAN

DWG NO: PL-6334_12 - SCALE: 1/200 @ A3 - DATE: SEPT 2025



116 PETERSFIELD AVENUE, HAROLD HILL, ROMFORD, RM3 9PH



KMDS DESIGNS
PLANNING & BUILDING SERVICES
www.kmstdesigns.co.uk

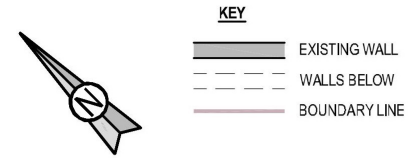 


This drawing is copyright 2025 © and must not be reproduced in whole or part without obtaining written authority from KMDS GROUP.
This drawing is to be read in conjunction with all other relevant Architects, Structural Engineer or third party drawings.
All dimensions are to be checked onsite against site conditions and any discrepancy advised to the designer before any works commence.
DO NOT SCALE THIS DRAWING

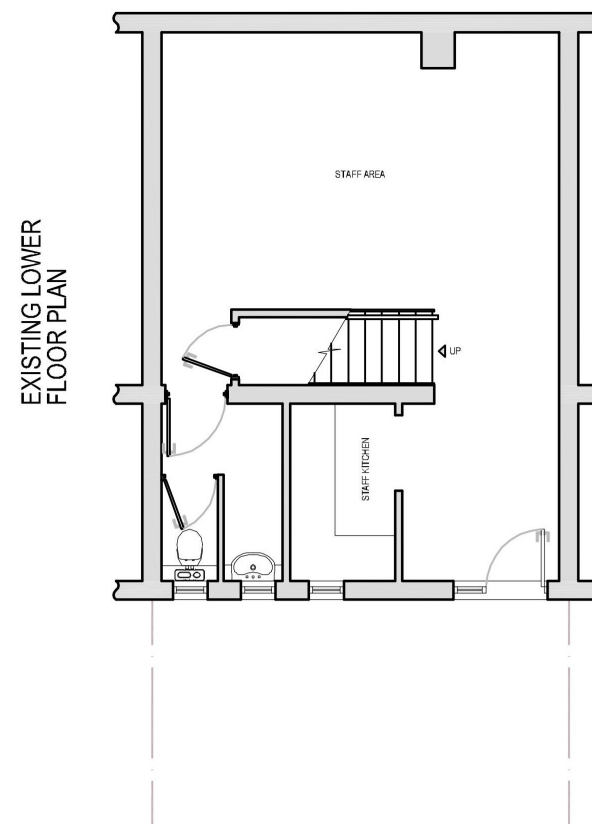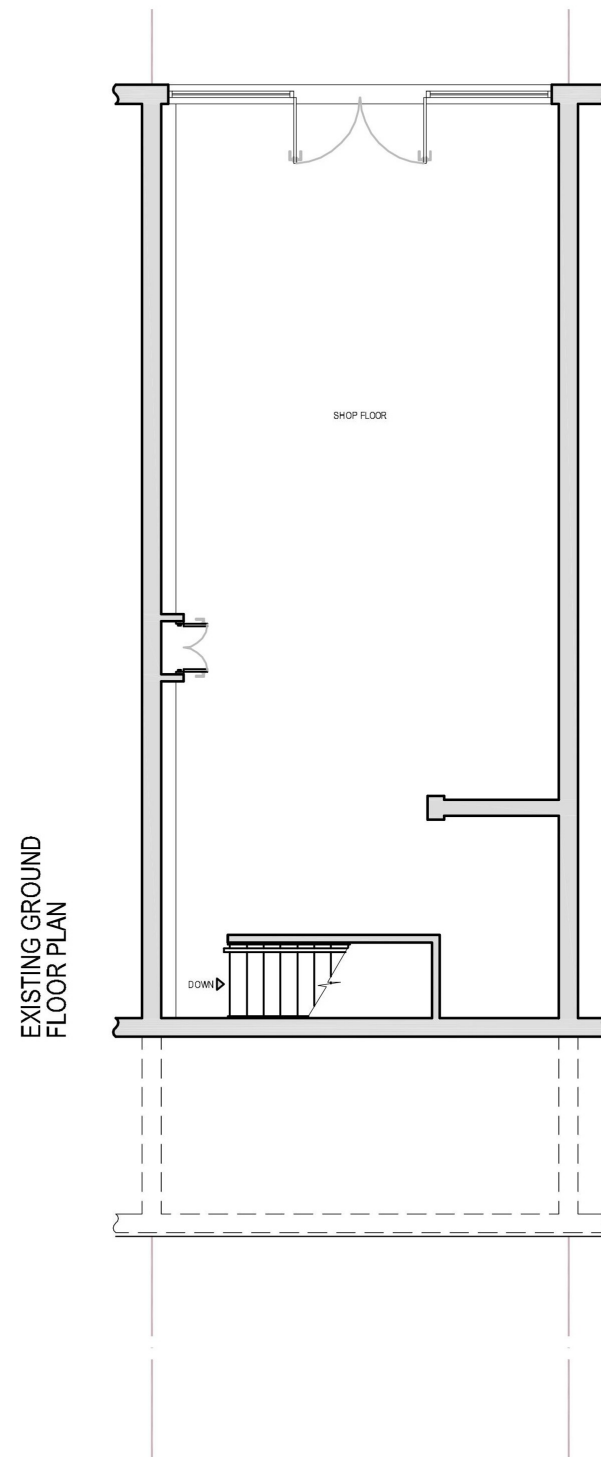



EXISTING FLOOR PLANS

DWG NO: PL-6334_13 - SCALE: 1/100 @ A3 - DATE: SEPT 2025

116 PETERSFIELD AVENUE, HAROLD HILL, ROMFORD, RM3 9PH

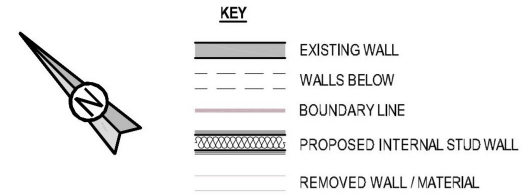


This drawing is copyright 2023 © and must not be reproduced in whole or part without obtaining written authority from KMDS GROUP.
This drawing is to be read in conjunction with all other relevant Architects, Structural Engineer or third party drawings.
All dimensions are to be checked onsite against site conditions and any discrepancy advised to the designer before any works commence.
DO NOT SCALE THIS DRAWING

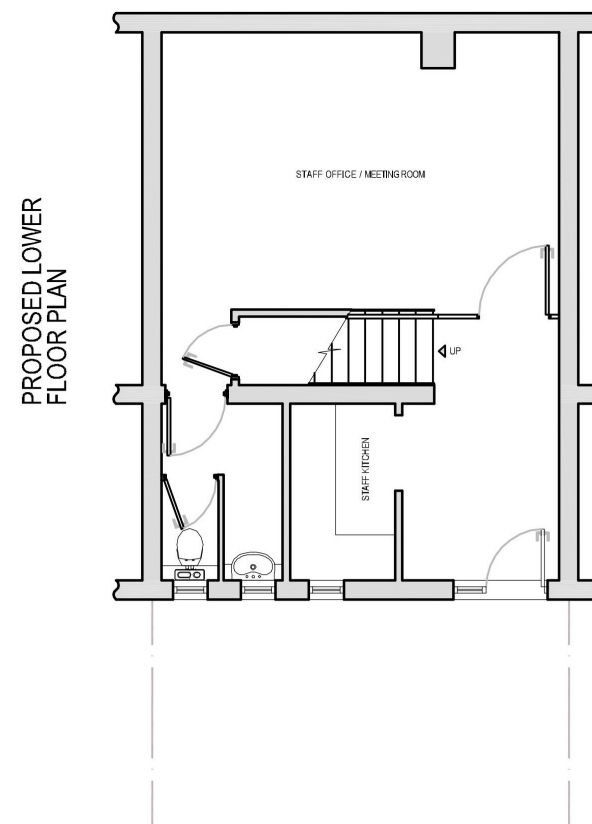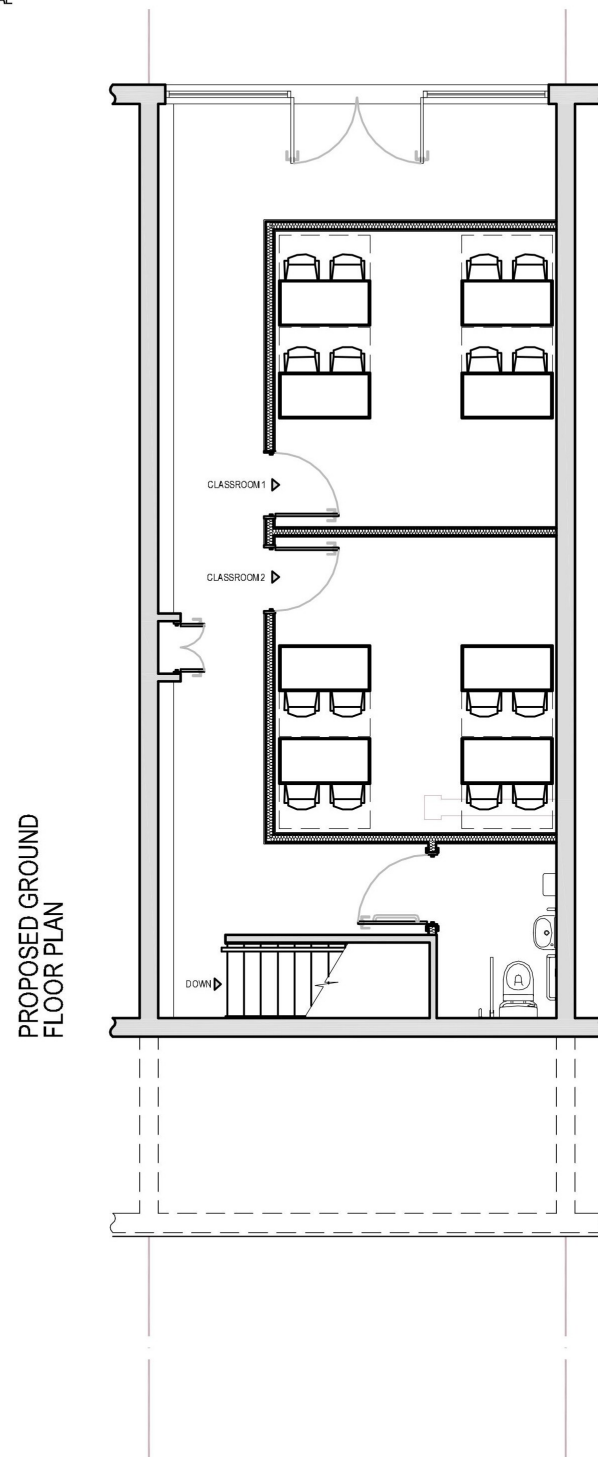


PROPOSED FLOOR PLANS

DWG NO: PL-6334_15 - SCALE: 1/100 @ A3 - DATE: SEPT 2025


116 PETERSFIELD AVENUE, HAROLD HILL, ROMFORD, RM3 9PH

 

This drawing is copyright 2025 © and must not be reproduced in whole or part without obtaining written authority from KMDS GROUP.
This drawing is to be read in conjunction with all other relevant Architects, Structural Engineer or third party drawings.
All dimensions are to be checked onsite against site conditions and any discrepancy advised to the designer before any works commence.
DO NOT SCALE THIS DRAWING

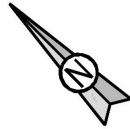

PETERSFIELD AVENUE

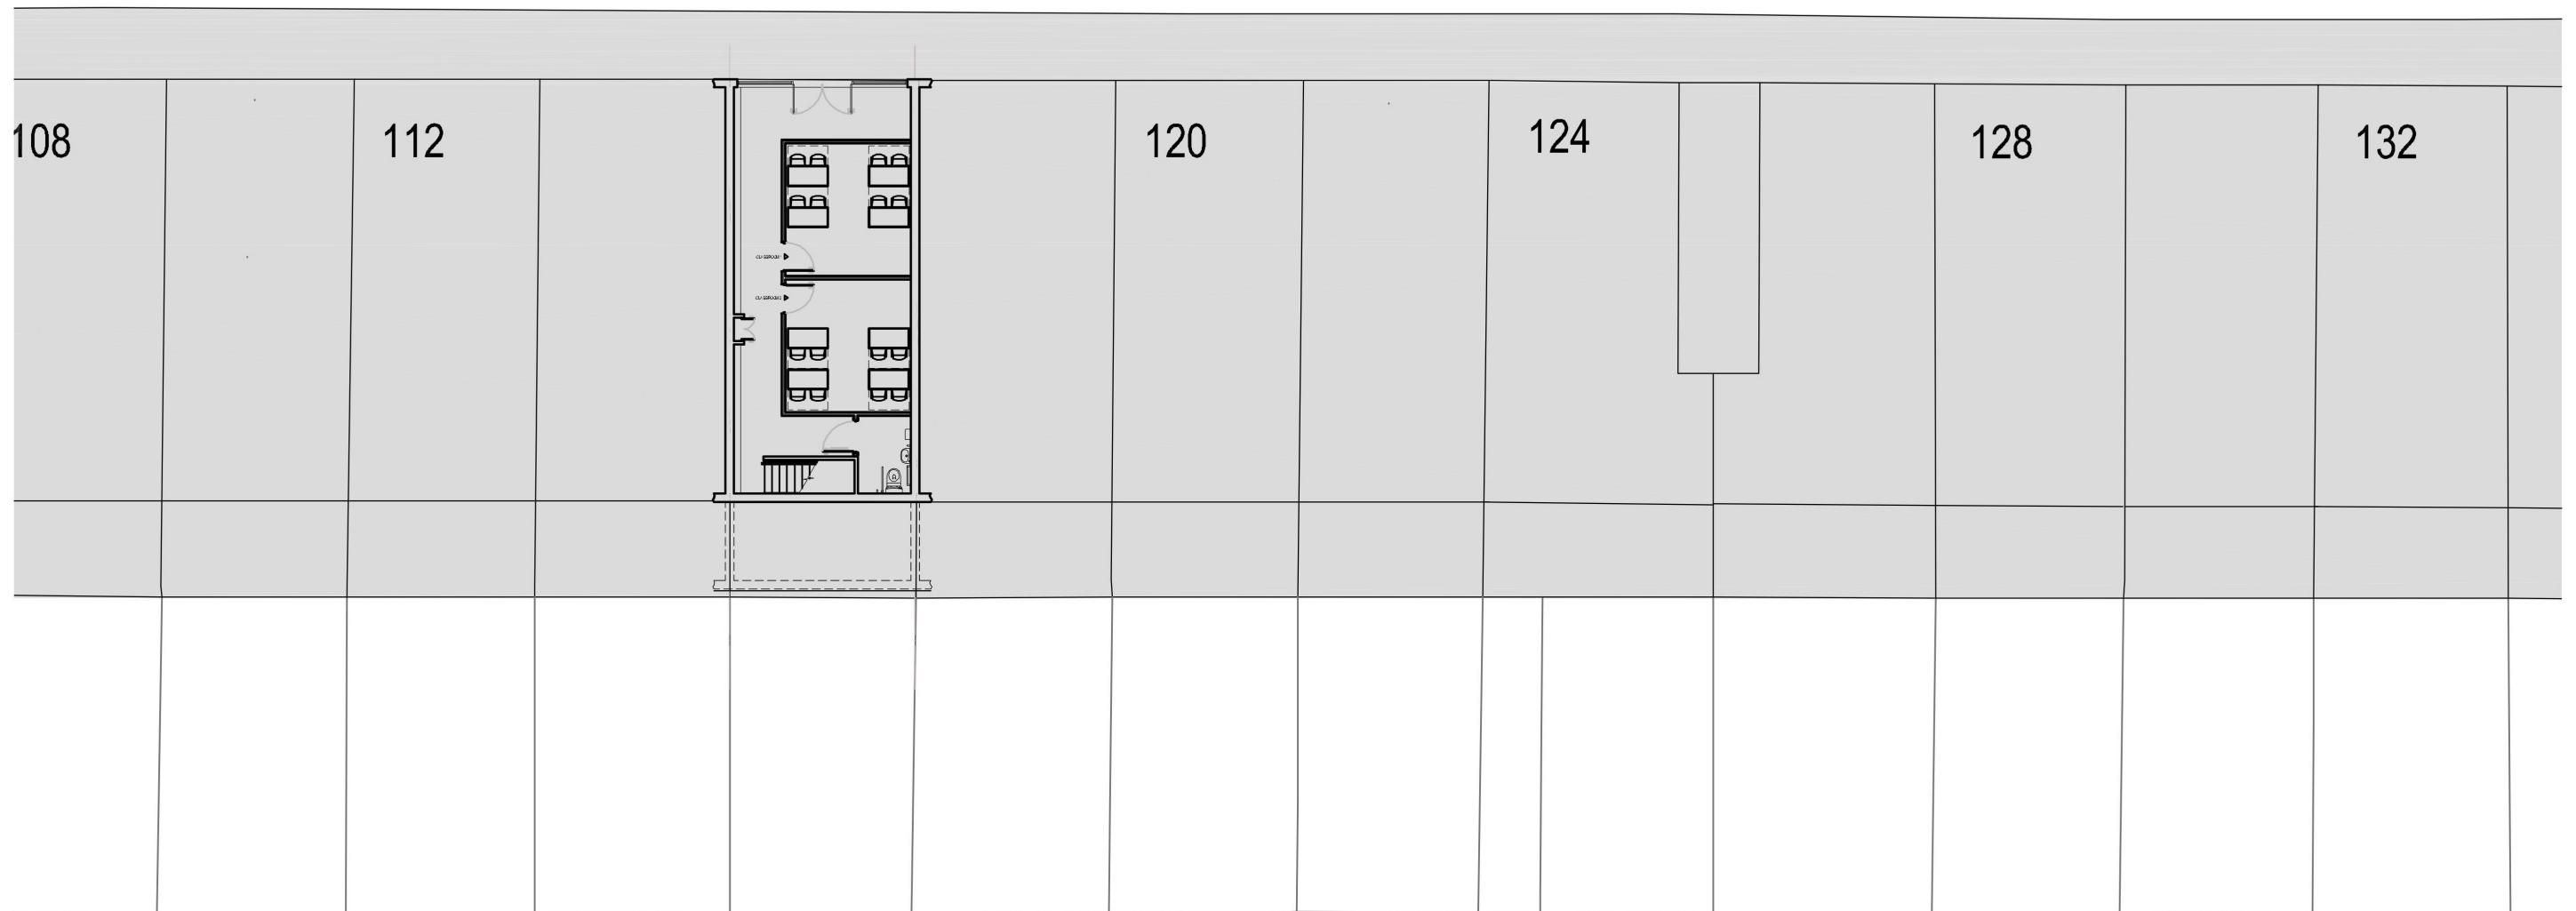

PROPOSED SITE PLAN

DWG NO: PL-6334_17 - SCALE: 1/200 @ A3 - DATE: SEPT 2025

116 PETERSFIELD AVENUE, HAROLD HILL, ROMFORD, RM3 9PH