


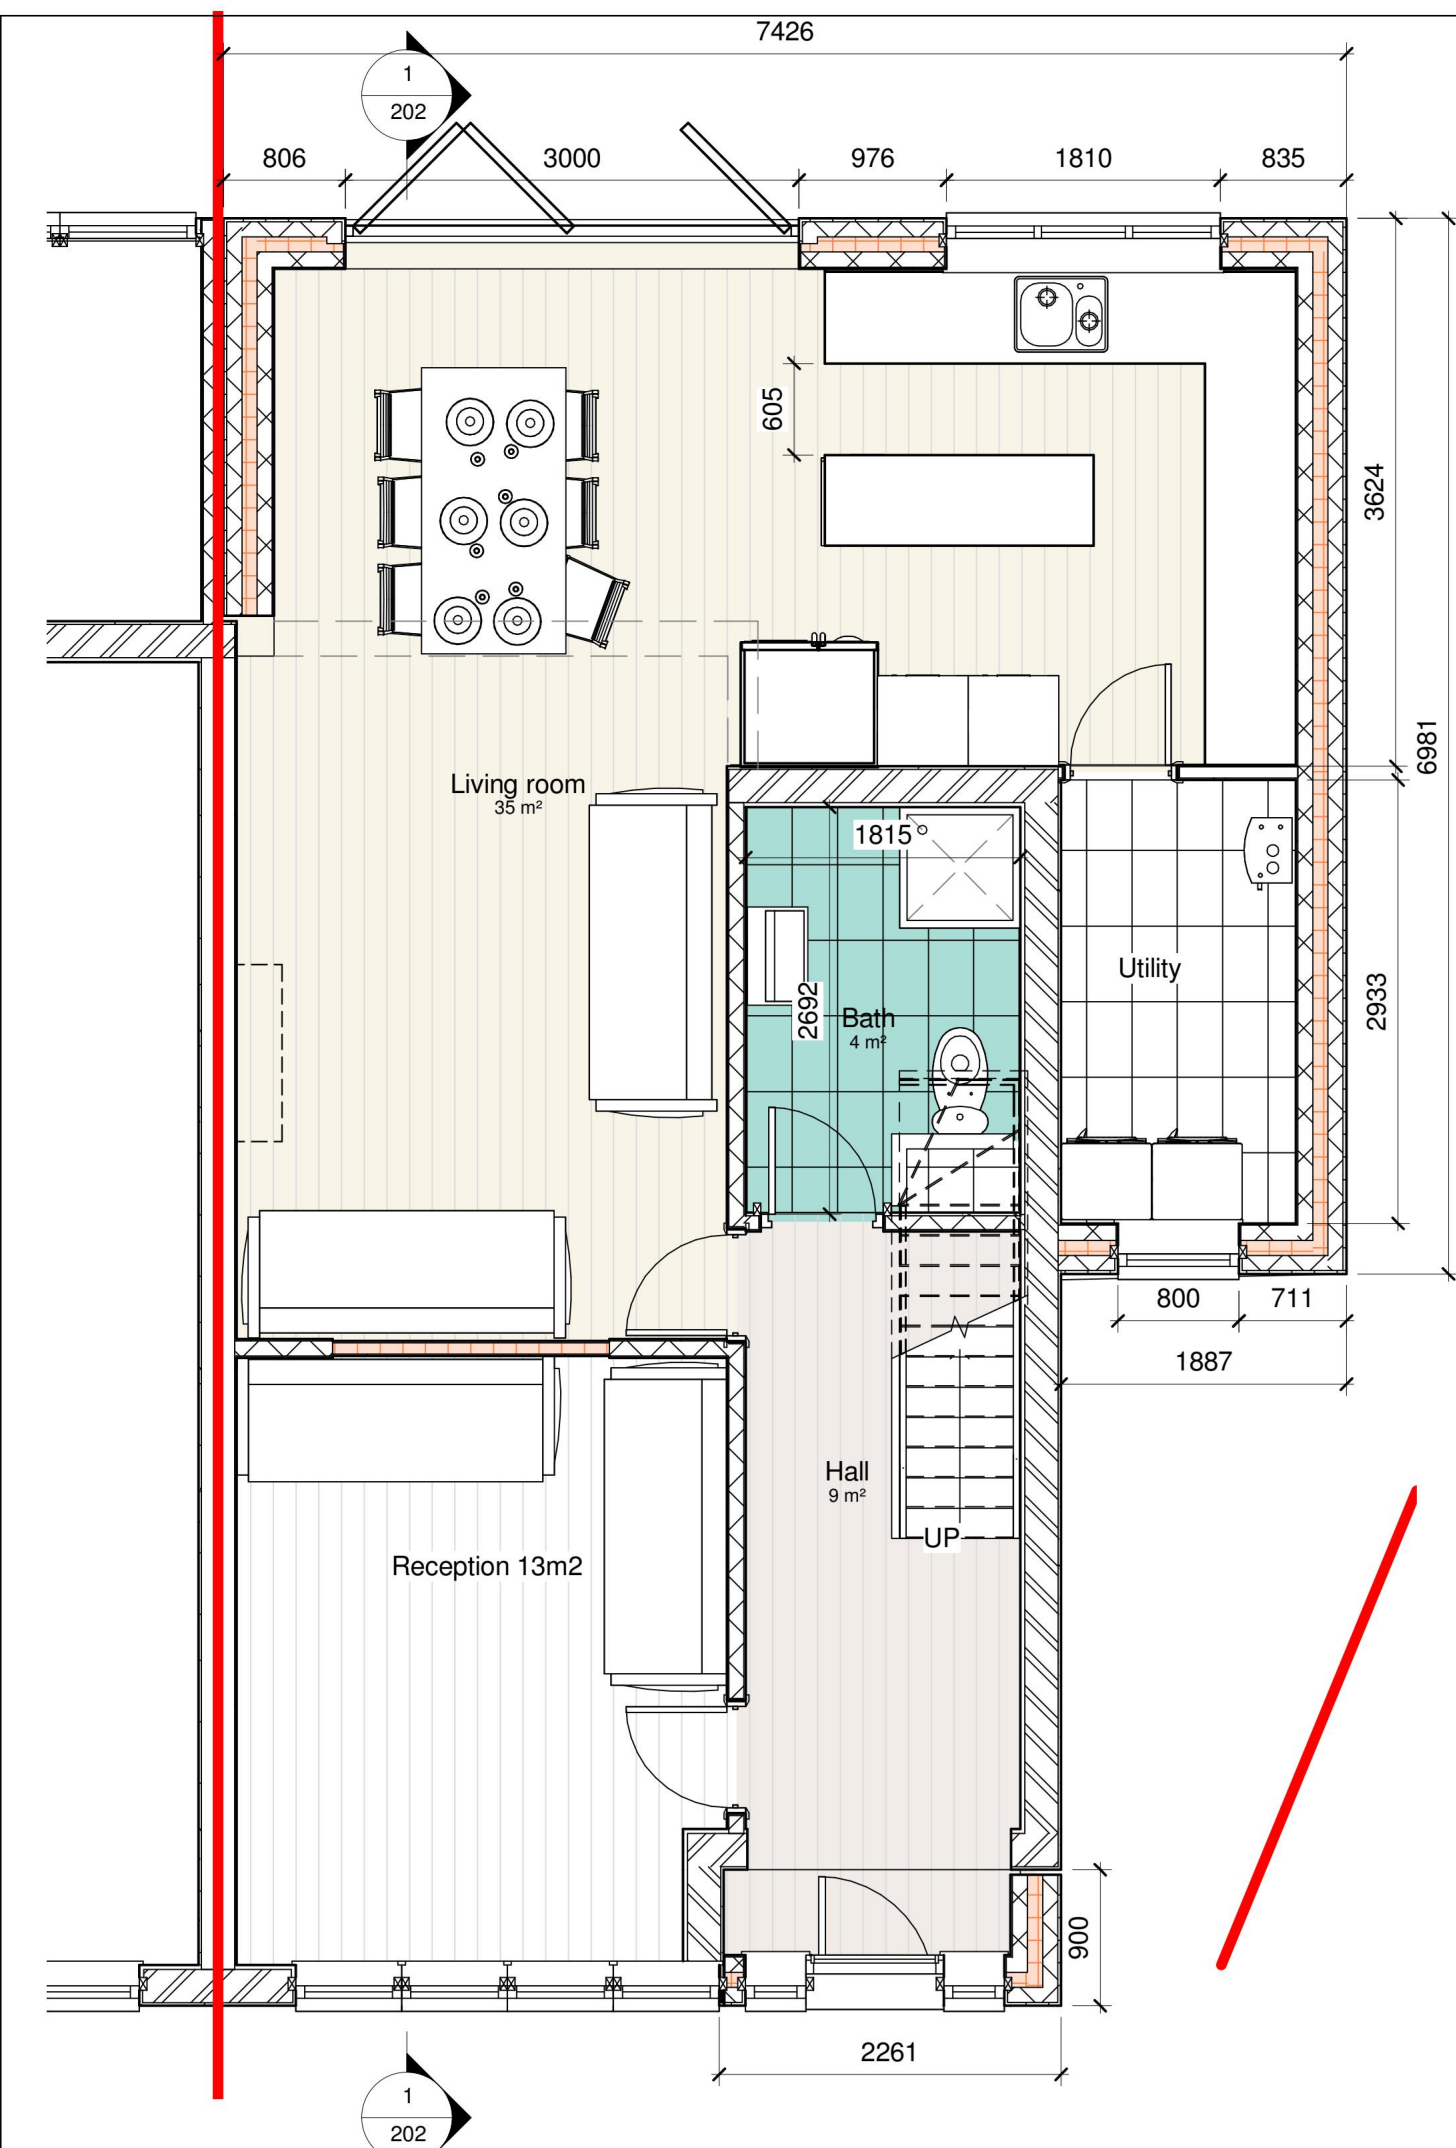


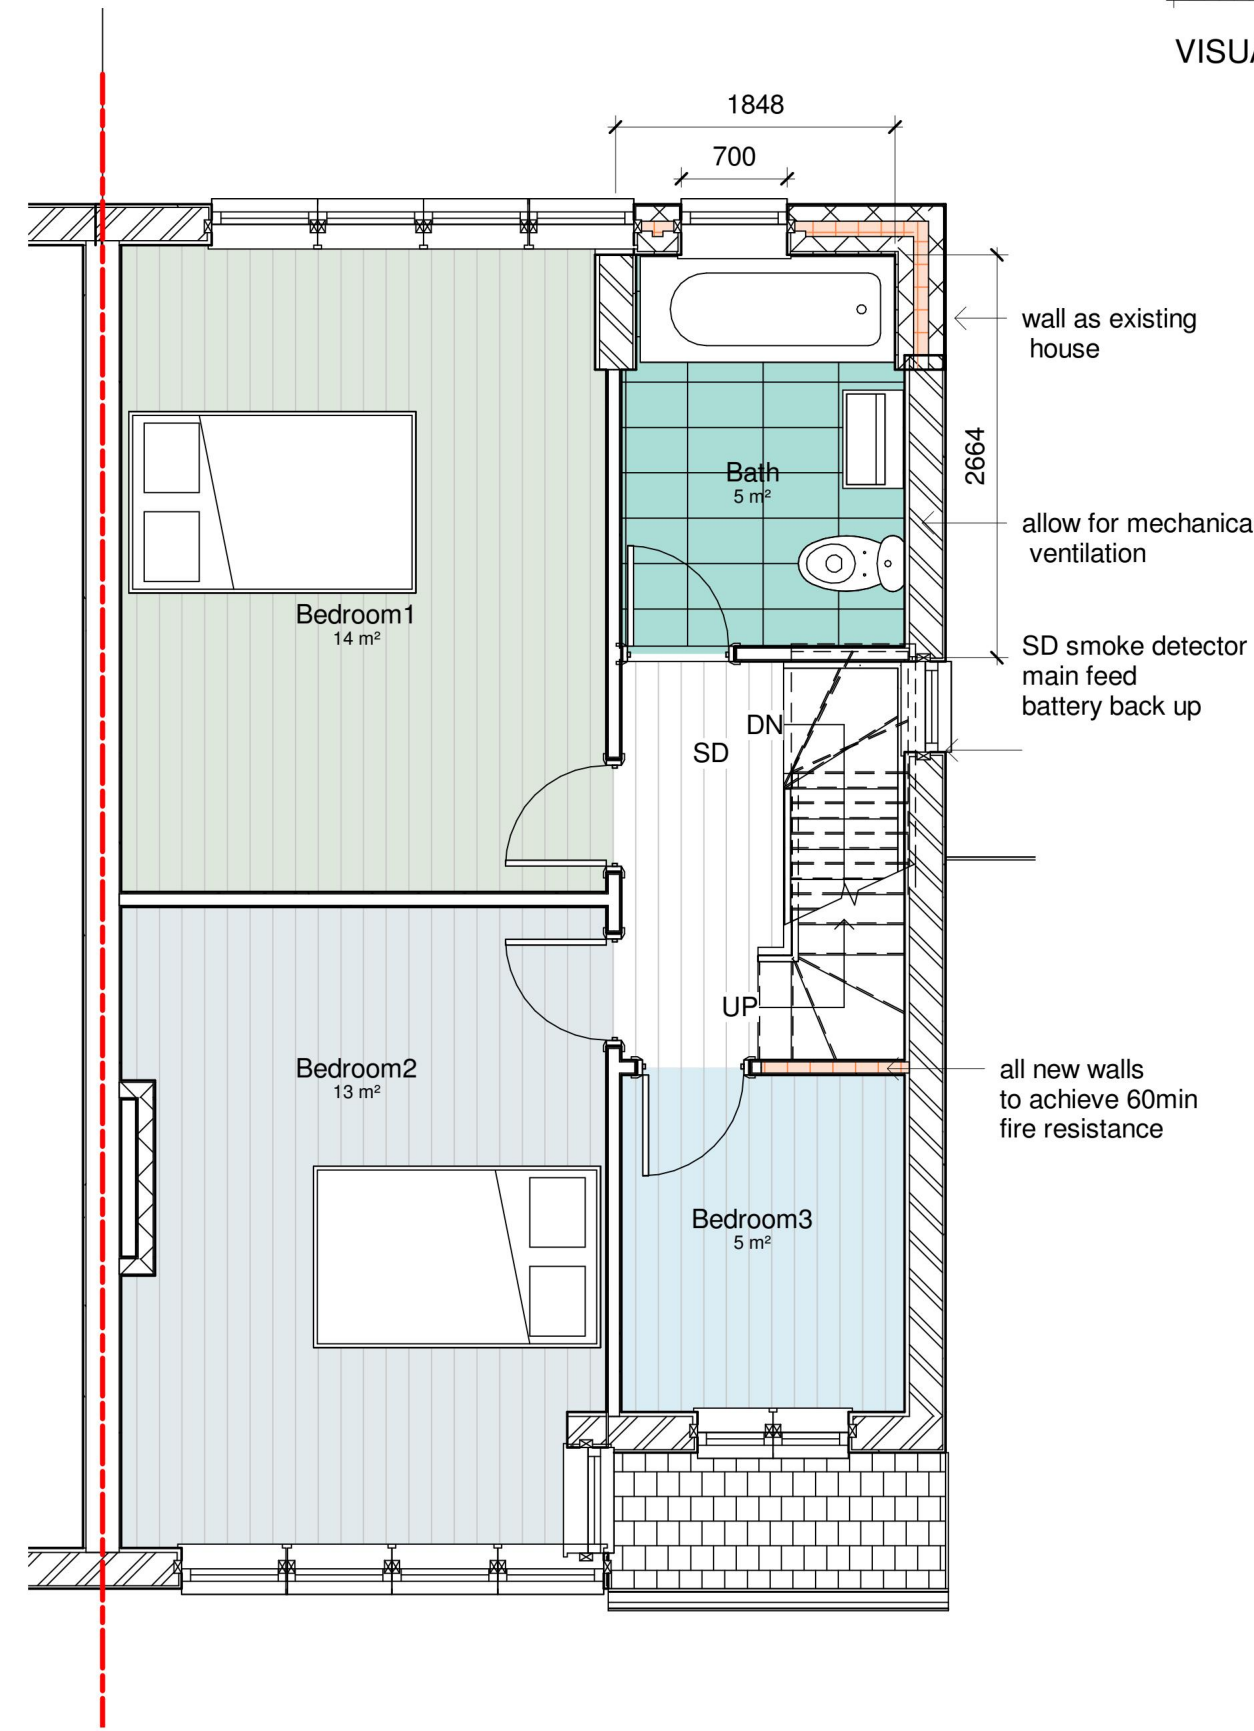


1 00 Proposed Ground Floor
1 : 50

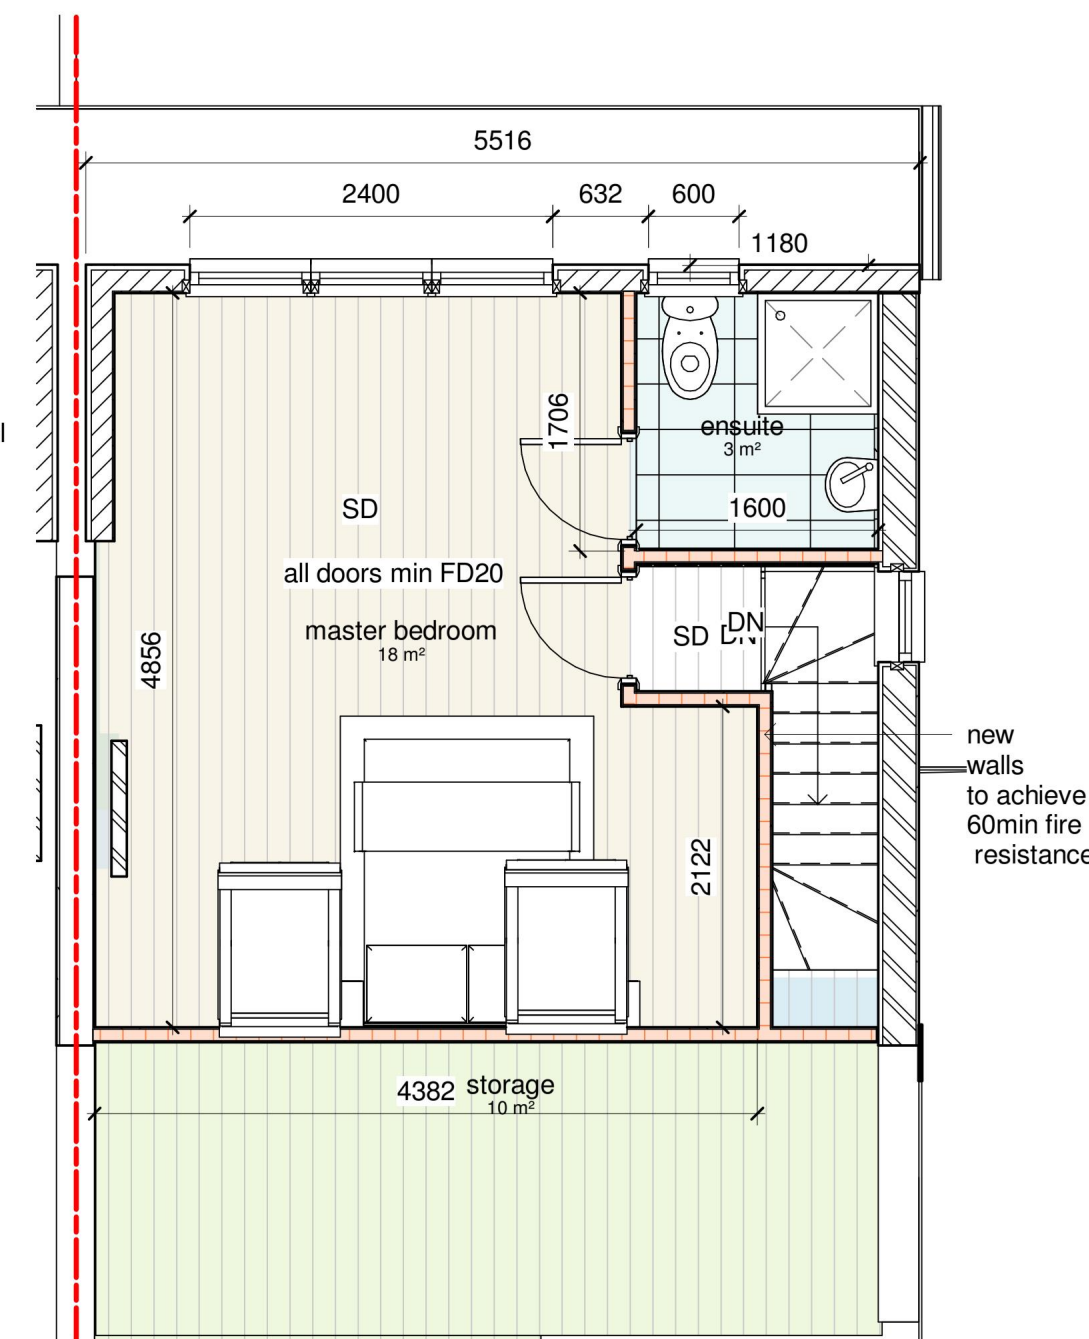


2 01 Proposed First Floor
1 : 50

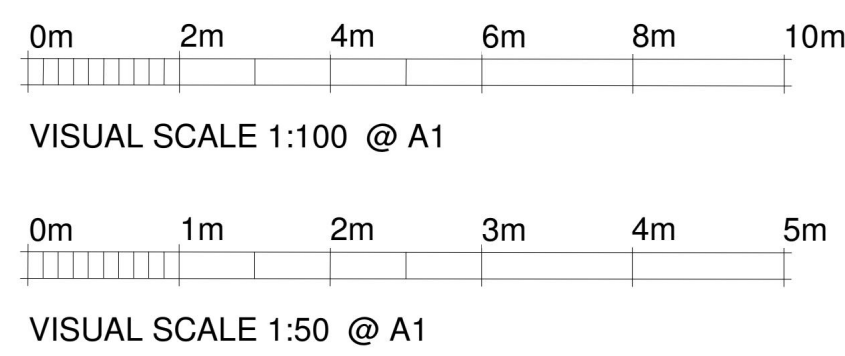


8 02 Proposed Loft
1 : 50

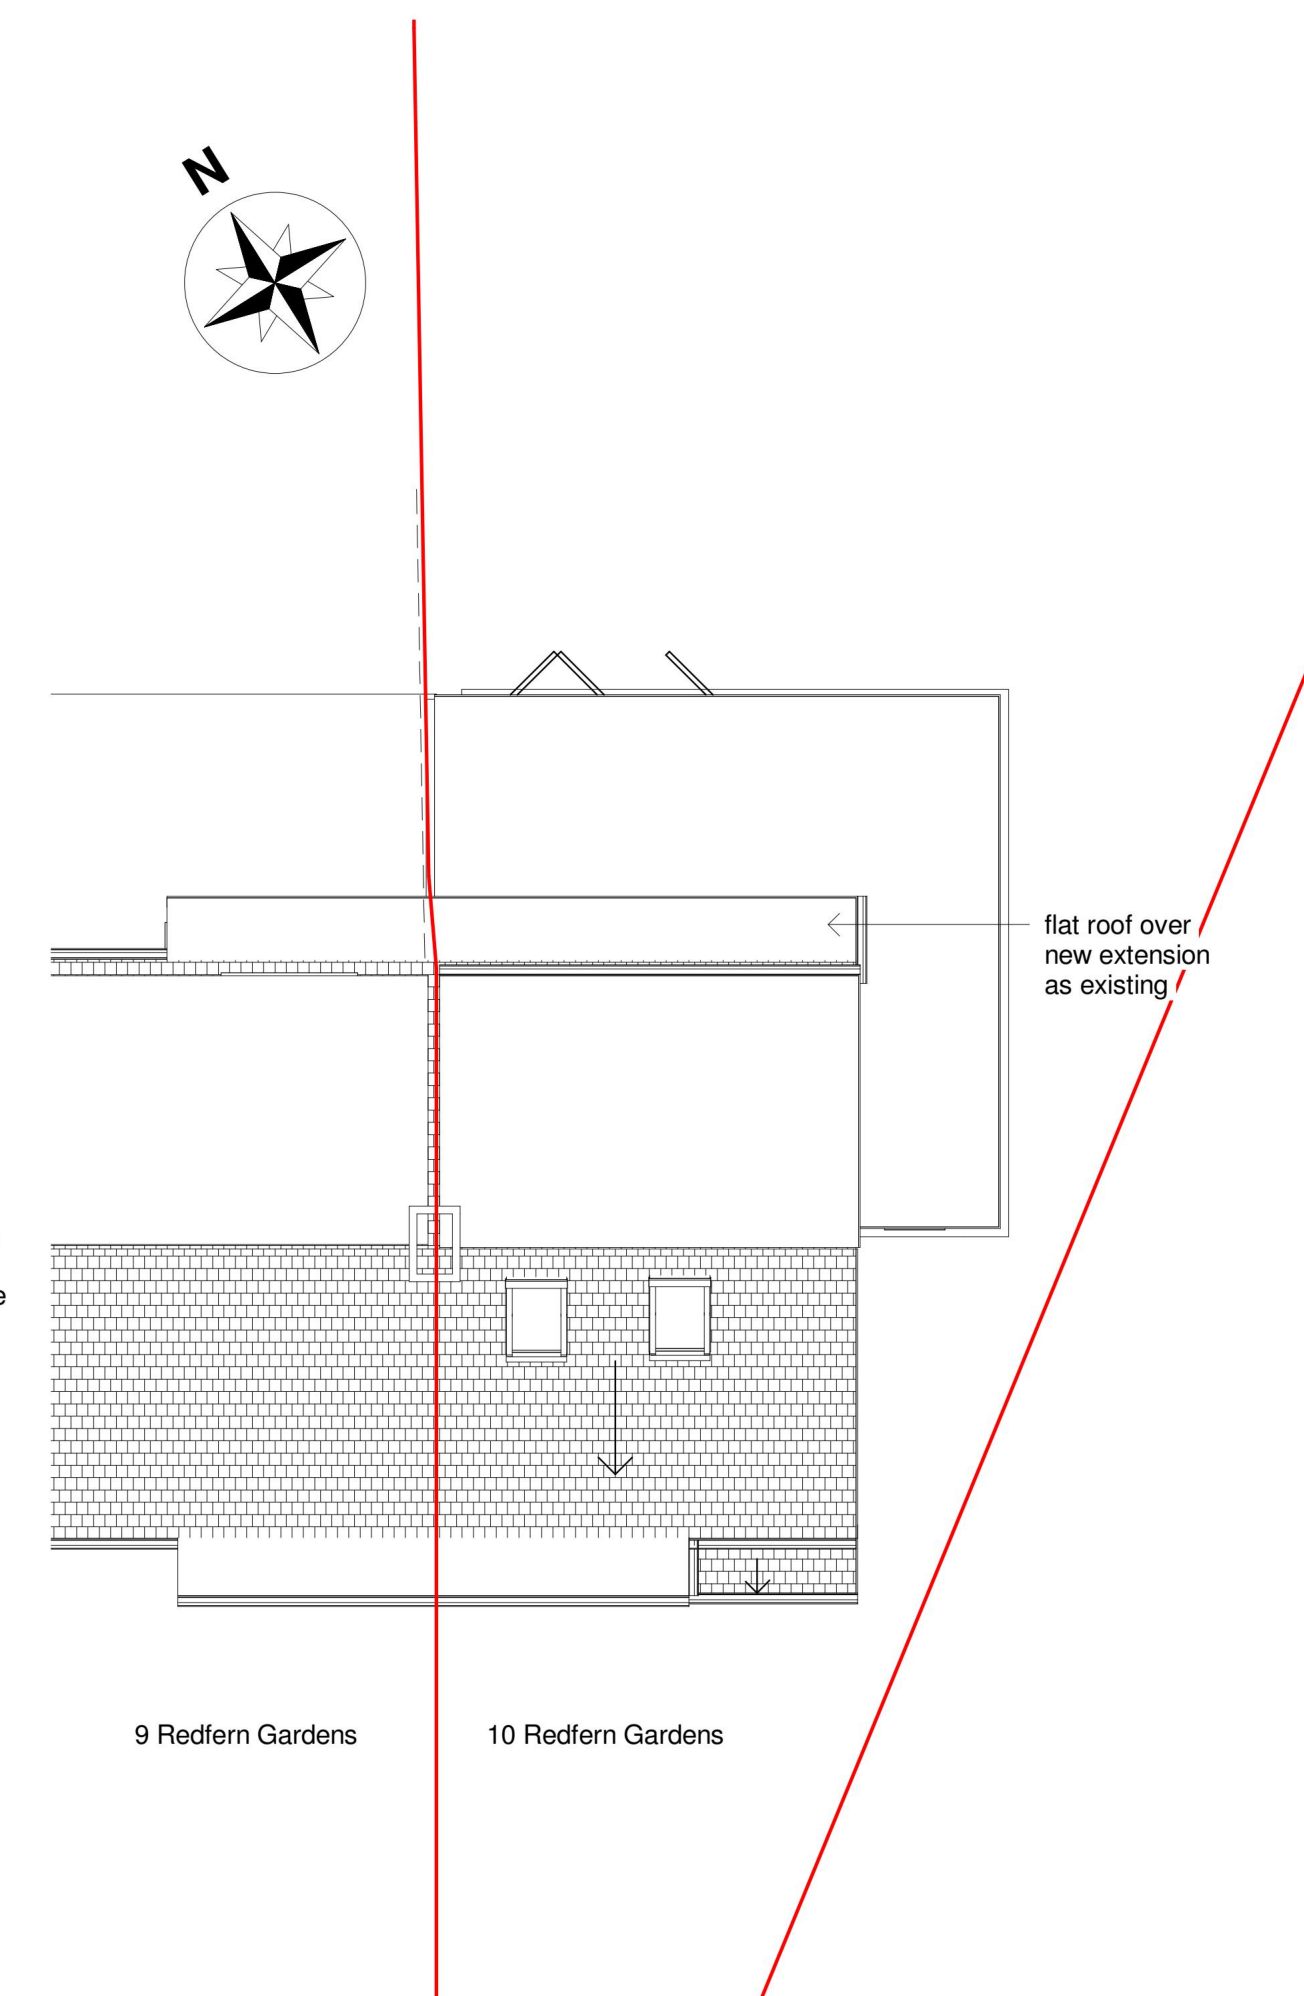


3 Proposed Roof plan
1 : 100

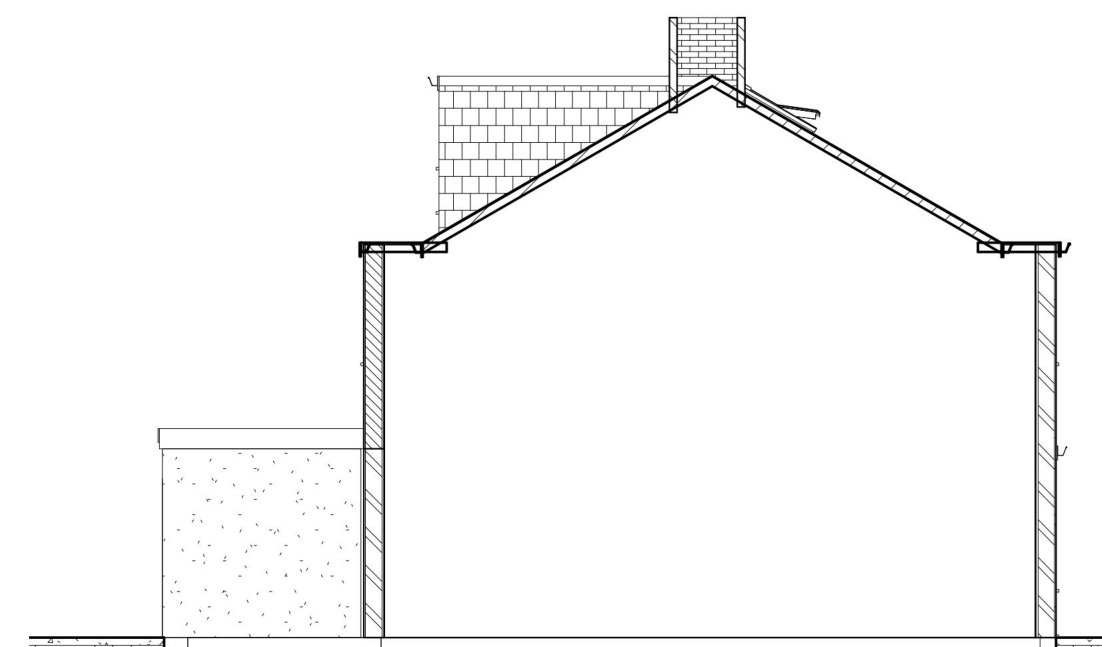


4 Proposed Party Wall elevation
1 : 100

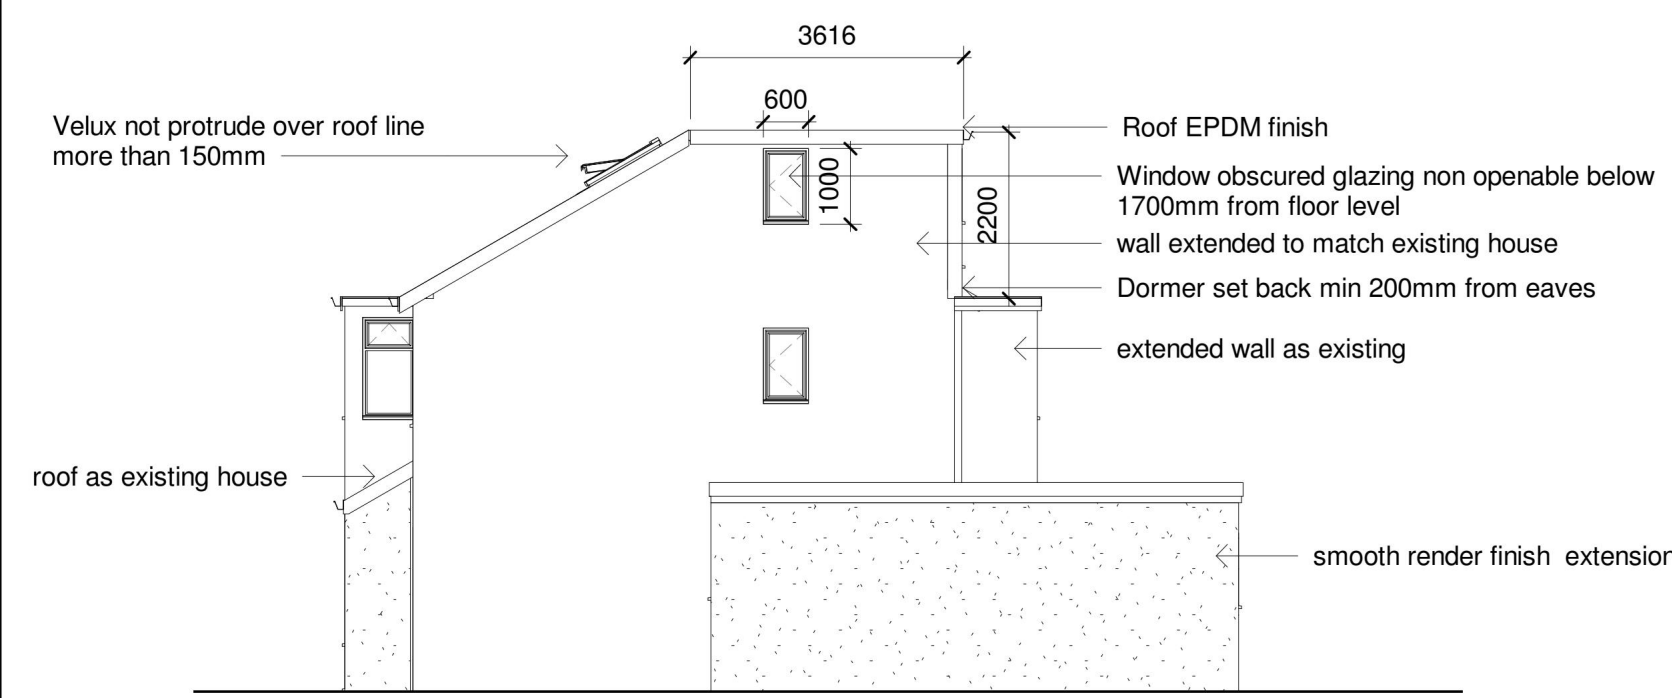

6 Proposed Flank Elevation
1 : 100

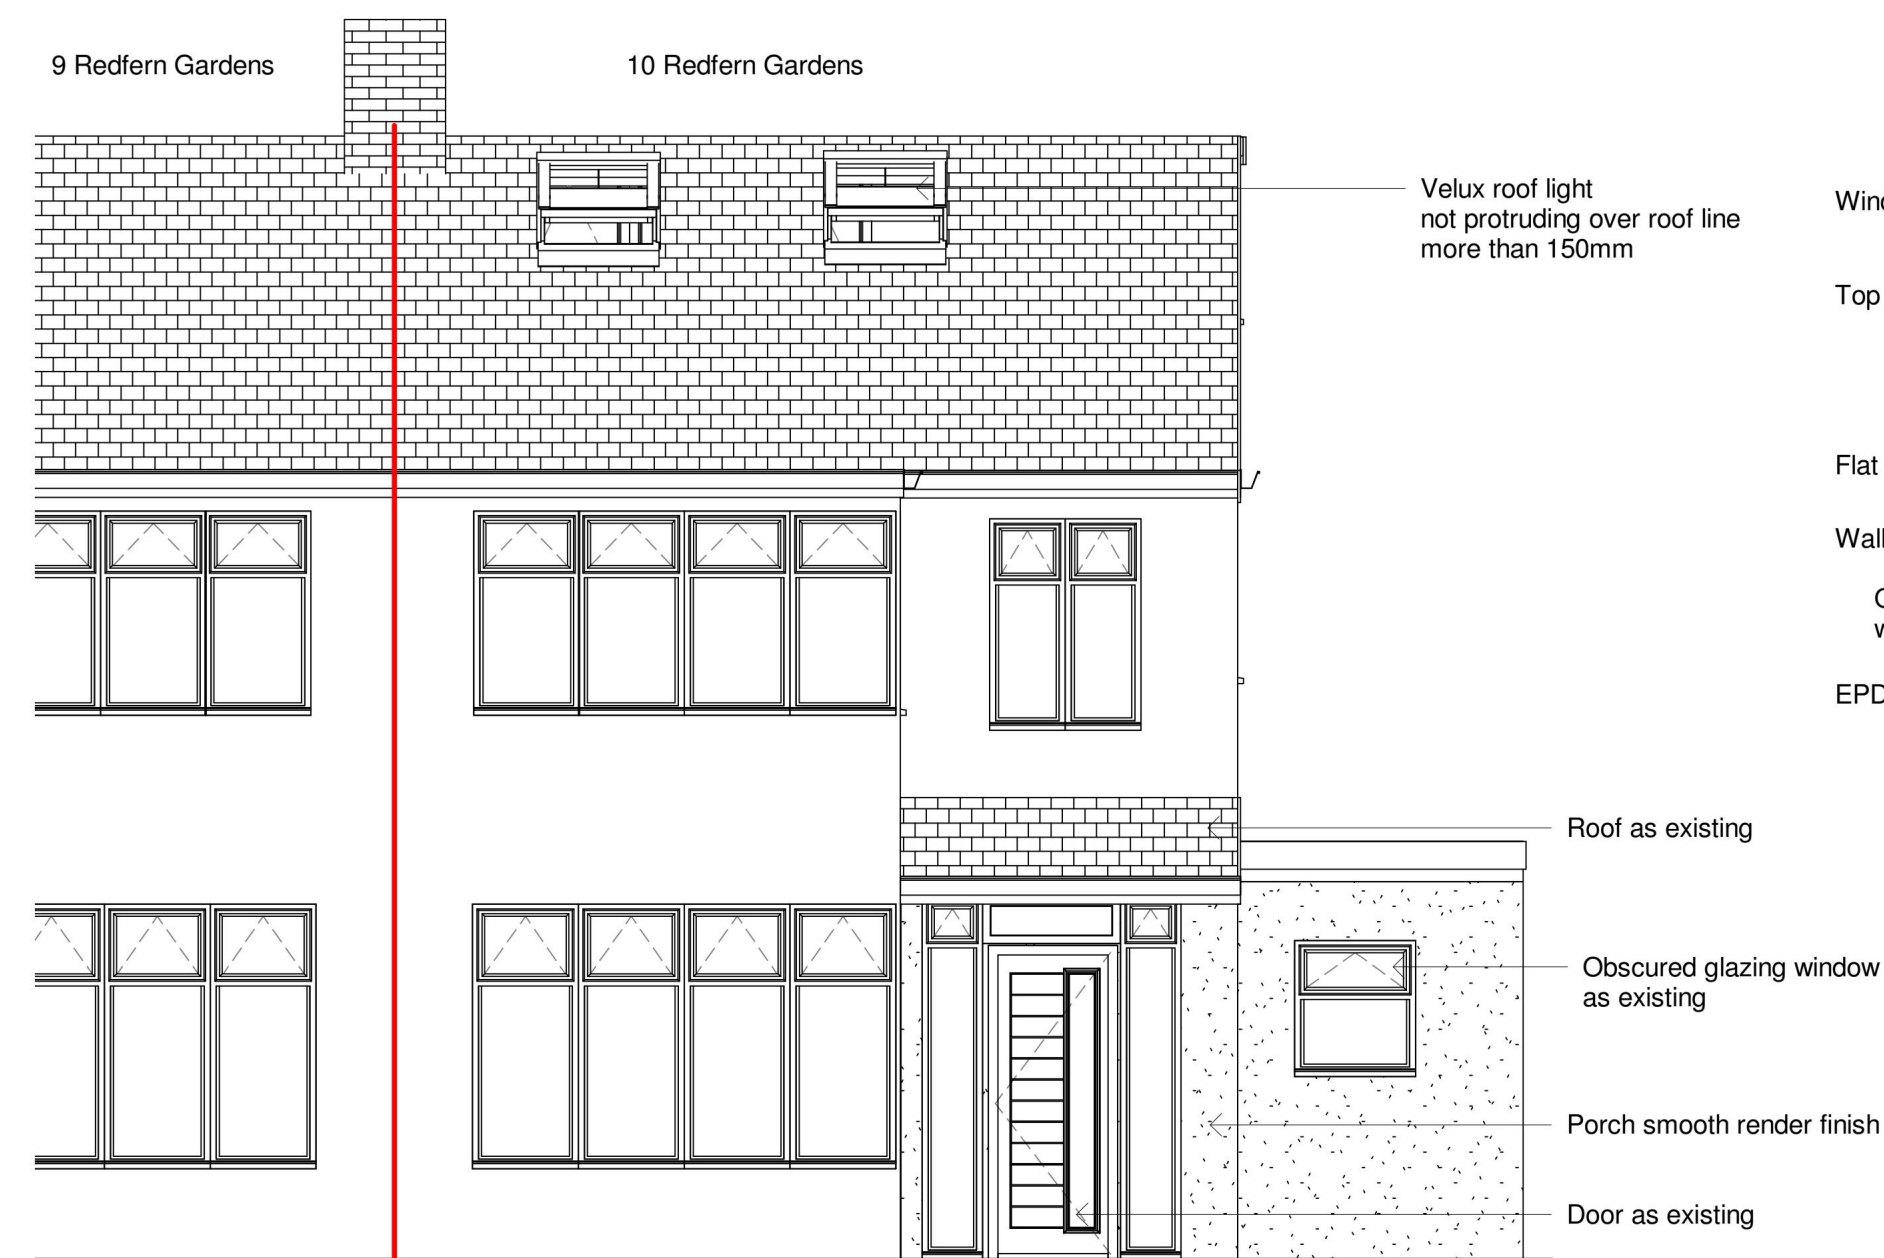

5 Proposed Front Elevation
1 : 50

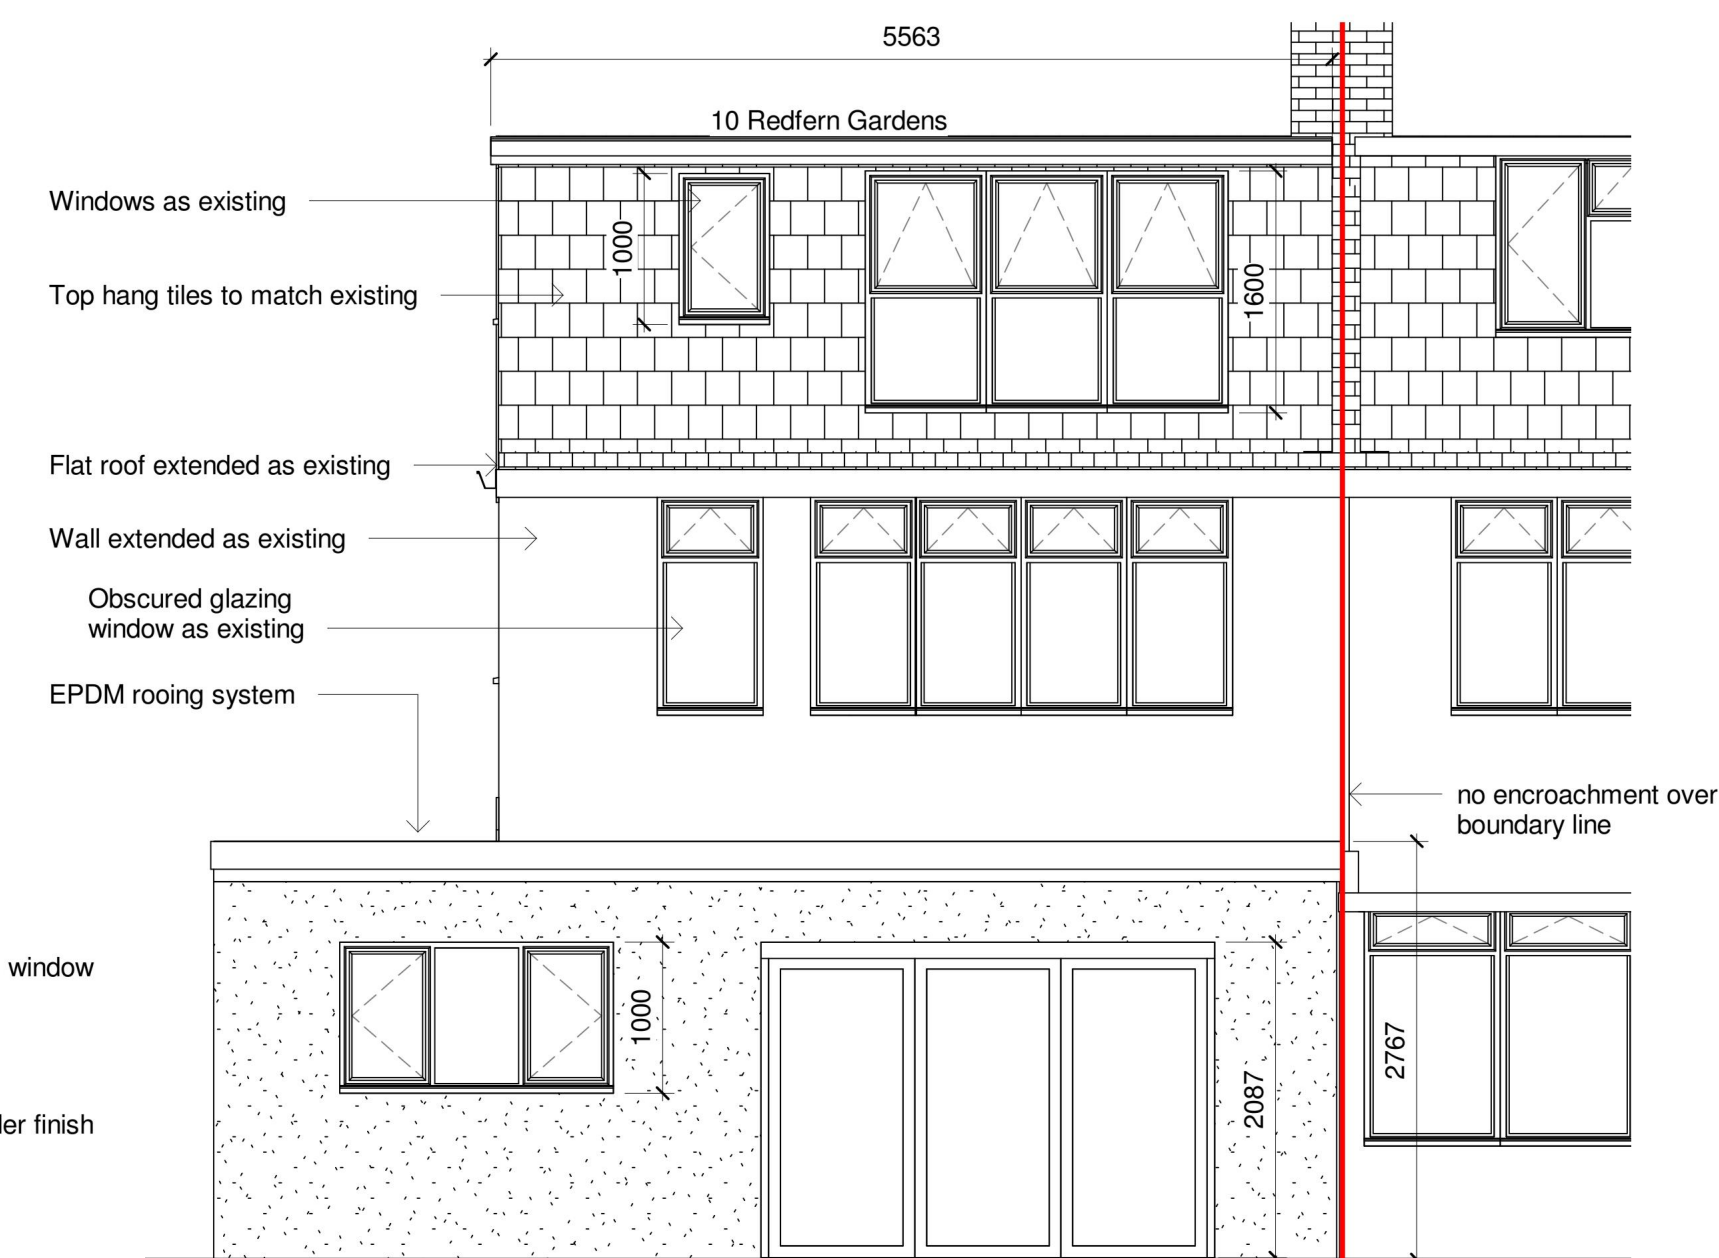

7 Proposed Rear Elevation
1 : 50



42 Prince John Road
Eltham London UK
SE9 6QA
tel 0208 859 2299
mob 0788 145 2203
email :iselter@yahoo.com

NOTES:

1. This drawing is to be read in conjunction with all relevant contract documentation from the design team, with any conflicting information to be brought to the attention of PolarDesign Architecture in writing before commencing on site.
2. The contractor is to check and verify all levels and dimensions before construction. Any discrepancies are to be brought to the attention of PolarDesign Architecture
3. All dimensions in mm, unless otherwise stated.
4. All sub base and concrete design and specification to engineer's details. All diagrams provided here are purely indicative.
5. Waterproofing of any element to be specified by others.
6. All proprietary products shall be installed in accordance with manufacturers written instructions.

Materials Schedule

- 1
- 2
- 3
- 4
- 5
- 6


Project :
Dismantling of existing conservatory and erection part single part double rear extension /single storey side extension and Loft conversion into habitable room incorporating rear Dormer /Hip to Gable wall extension and front Velux lights /Erection of front porch 10 Redfern Gardens, Romford RM2 6PY

TITLE

Proposed Plans and Elevations

CLIENT

DRAWN BY Ivar Selter	CHECKED BY PD	DATE 08/04/2025
SCALE (@ A1) As indicated	PROJECT NUMBER 10REDFEN/25	
DRAWING NUMBER 201		REV

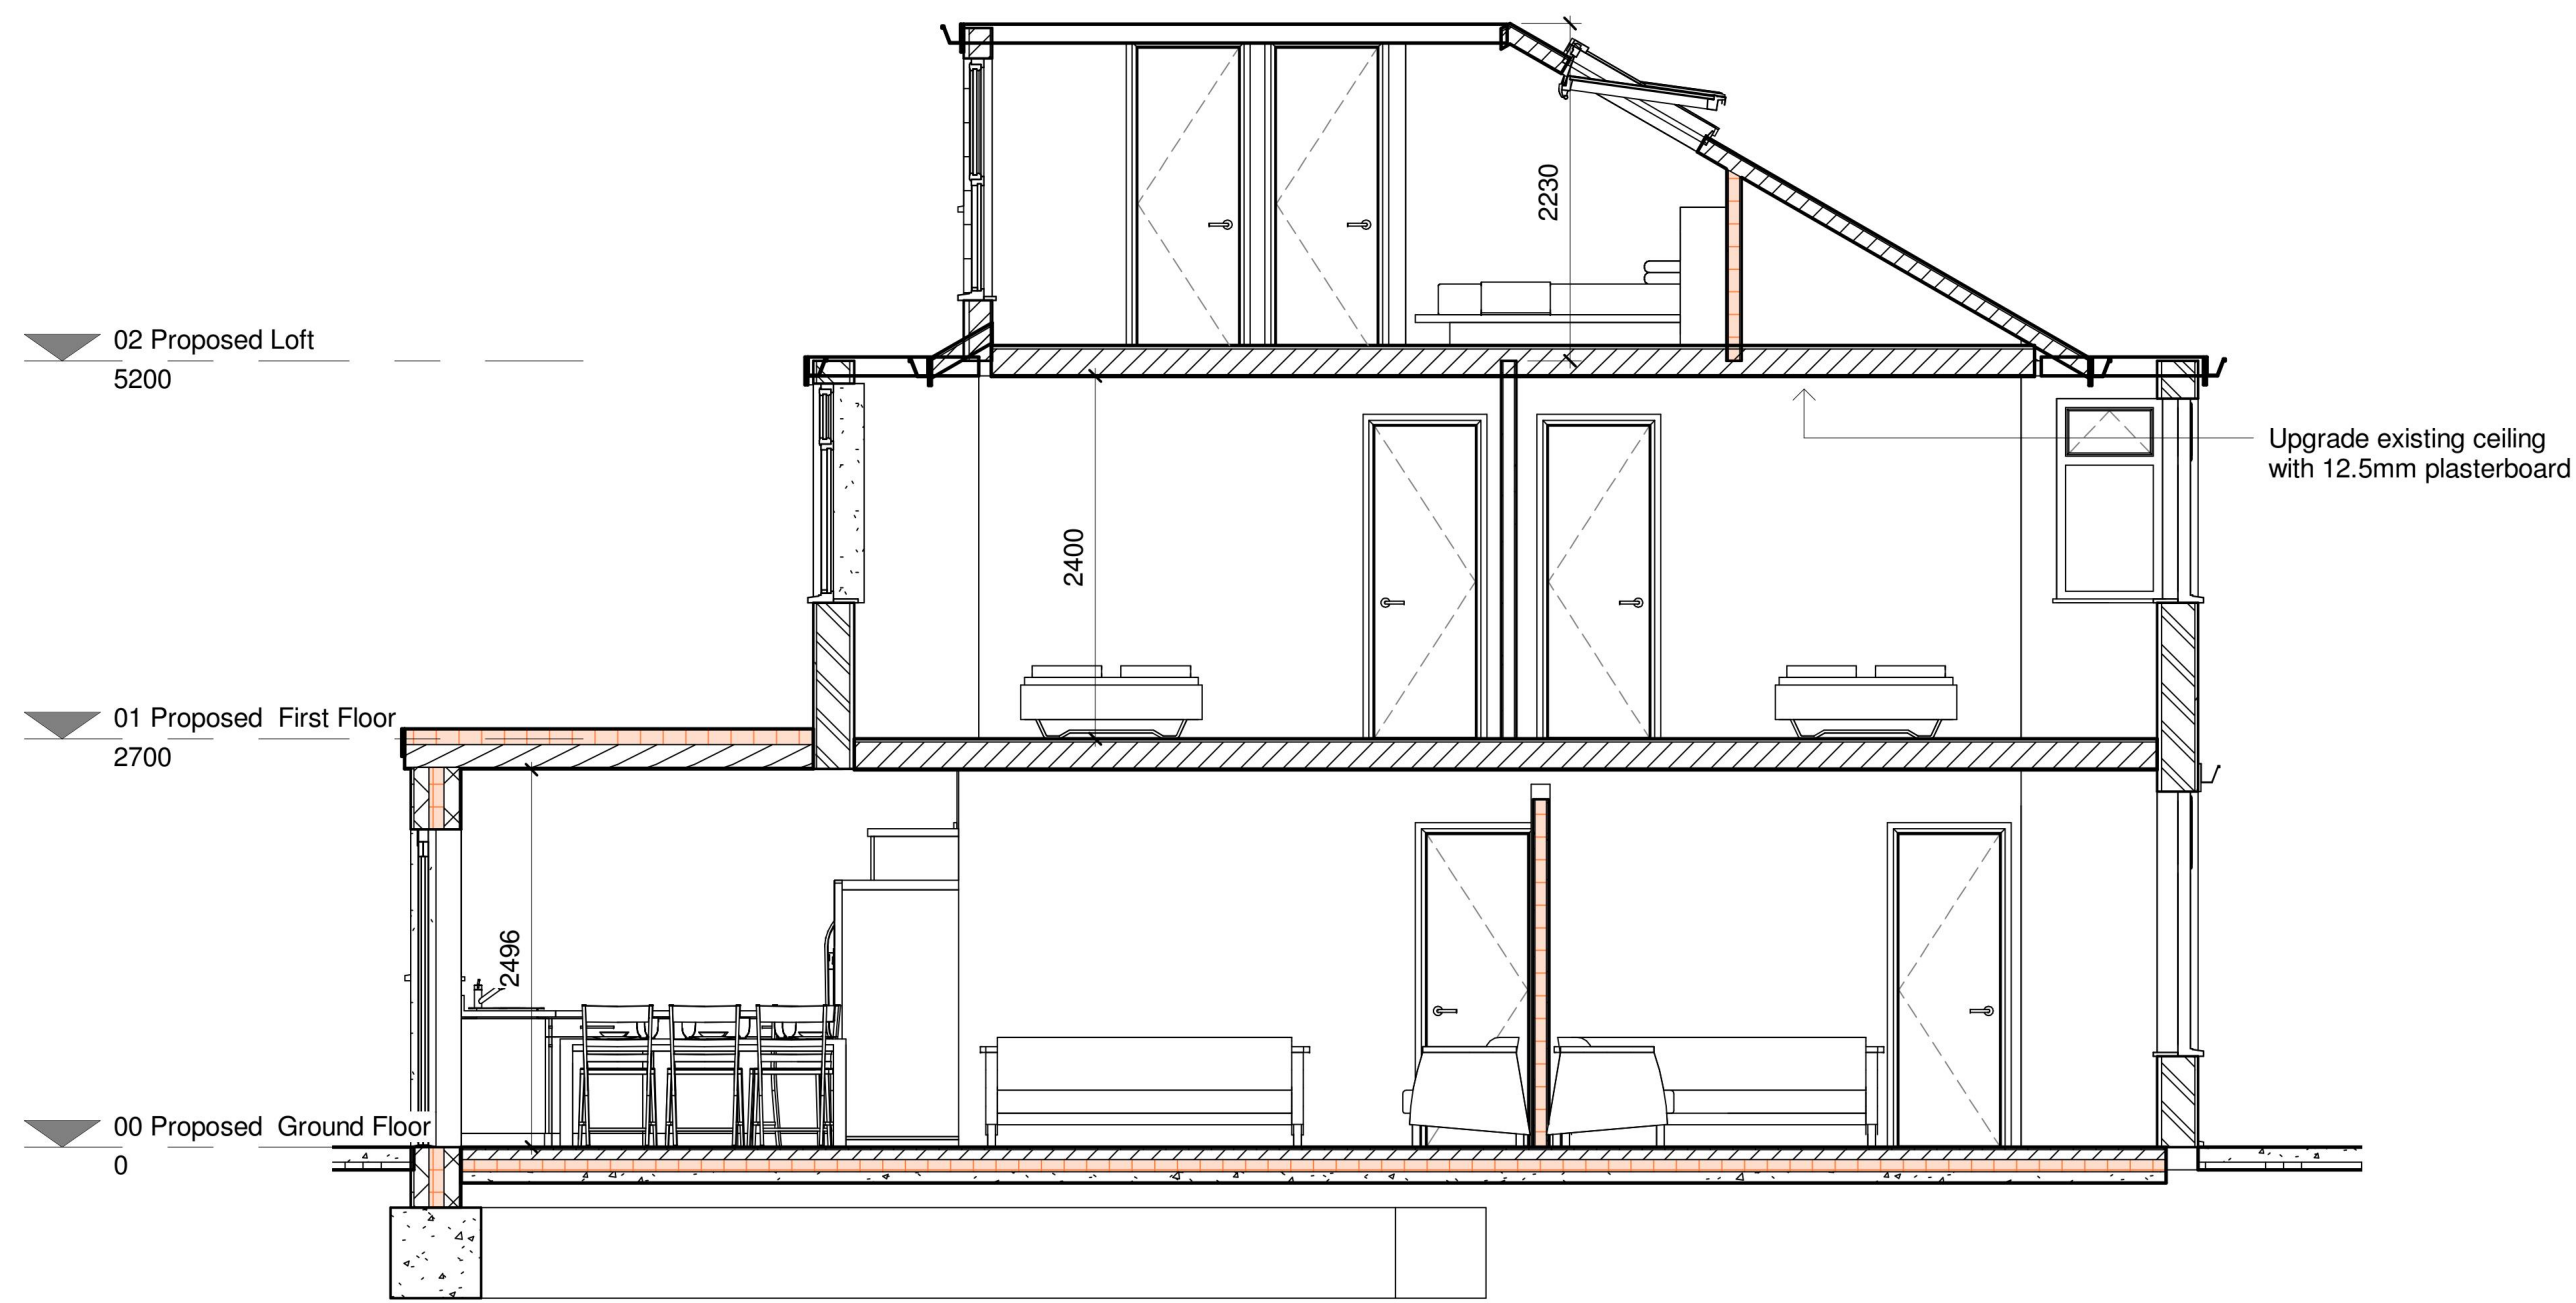

0m 2m 4m 6m 8m 10m
VISUAL SCALE 1:100 @ A1

0m 1m 2m 3m 4m 5m
VISUAL SCALE 1:50 @ A1

1 Proposed Section 1
1 : 50



2 Rear View
1 : 1



3 Front View
1 : 1



4 Ground Floor
1 : 1



5 first floor
1 : 1



6 Loft
1 : 1



42 Prince John Road
Eltham London UK
SE9 6QA
tel 0208 859 2299
mob 0788 145 2203
email :iselter@yahoo.com

NOTES:

1. This drawing is to be read in conjunction with all relevant contract documentation from the design team, with any conflicting information to be brought to the attention of PolarDesign Architecture in writing before commencing on site.
2. The contractor is to check and verify all levels and dimensions before construction. Any discrepancies are to be brought to the attention of PolarDesign Architecture
3. All dimensions in mm, unless otherwise stated.
4. All sub base and concrete design and specification to engineer's details. All diagrams provided here are purely indicative.
5. Waterproofing of any element to be specified by others.
6. All proprietary products shall be installed in accordance with manufacturers written instructions.



Demolition of existing conservatory and erection part single part double rear extension /single storey side extension and Loft conversion into habitable room incorporating rear Dormer /Hip to Gable wall extension and front Velux lights /Erection of front porch 10 Redfern Gardens, Romford RM2 6PY

TITLE


Section and Views

CLIENT

DRAWN BY IS	CHECKED BY IS	DATE 15/04/2025
SCALE (@ A1) As indicated		PROJECT NUMBER 10REDFEN/25
DRAWING NUMBER 202 Proposed		REV

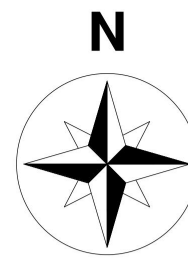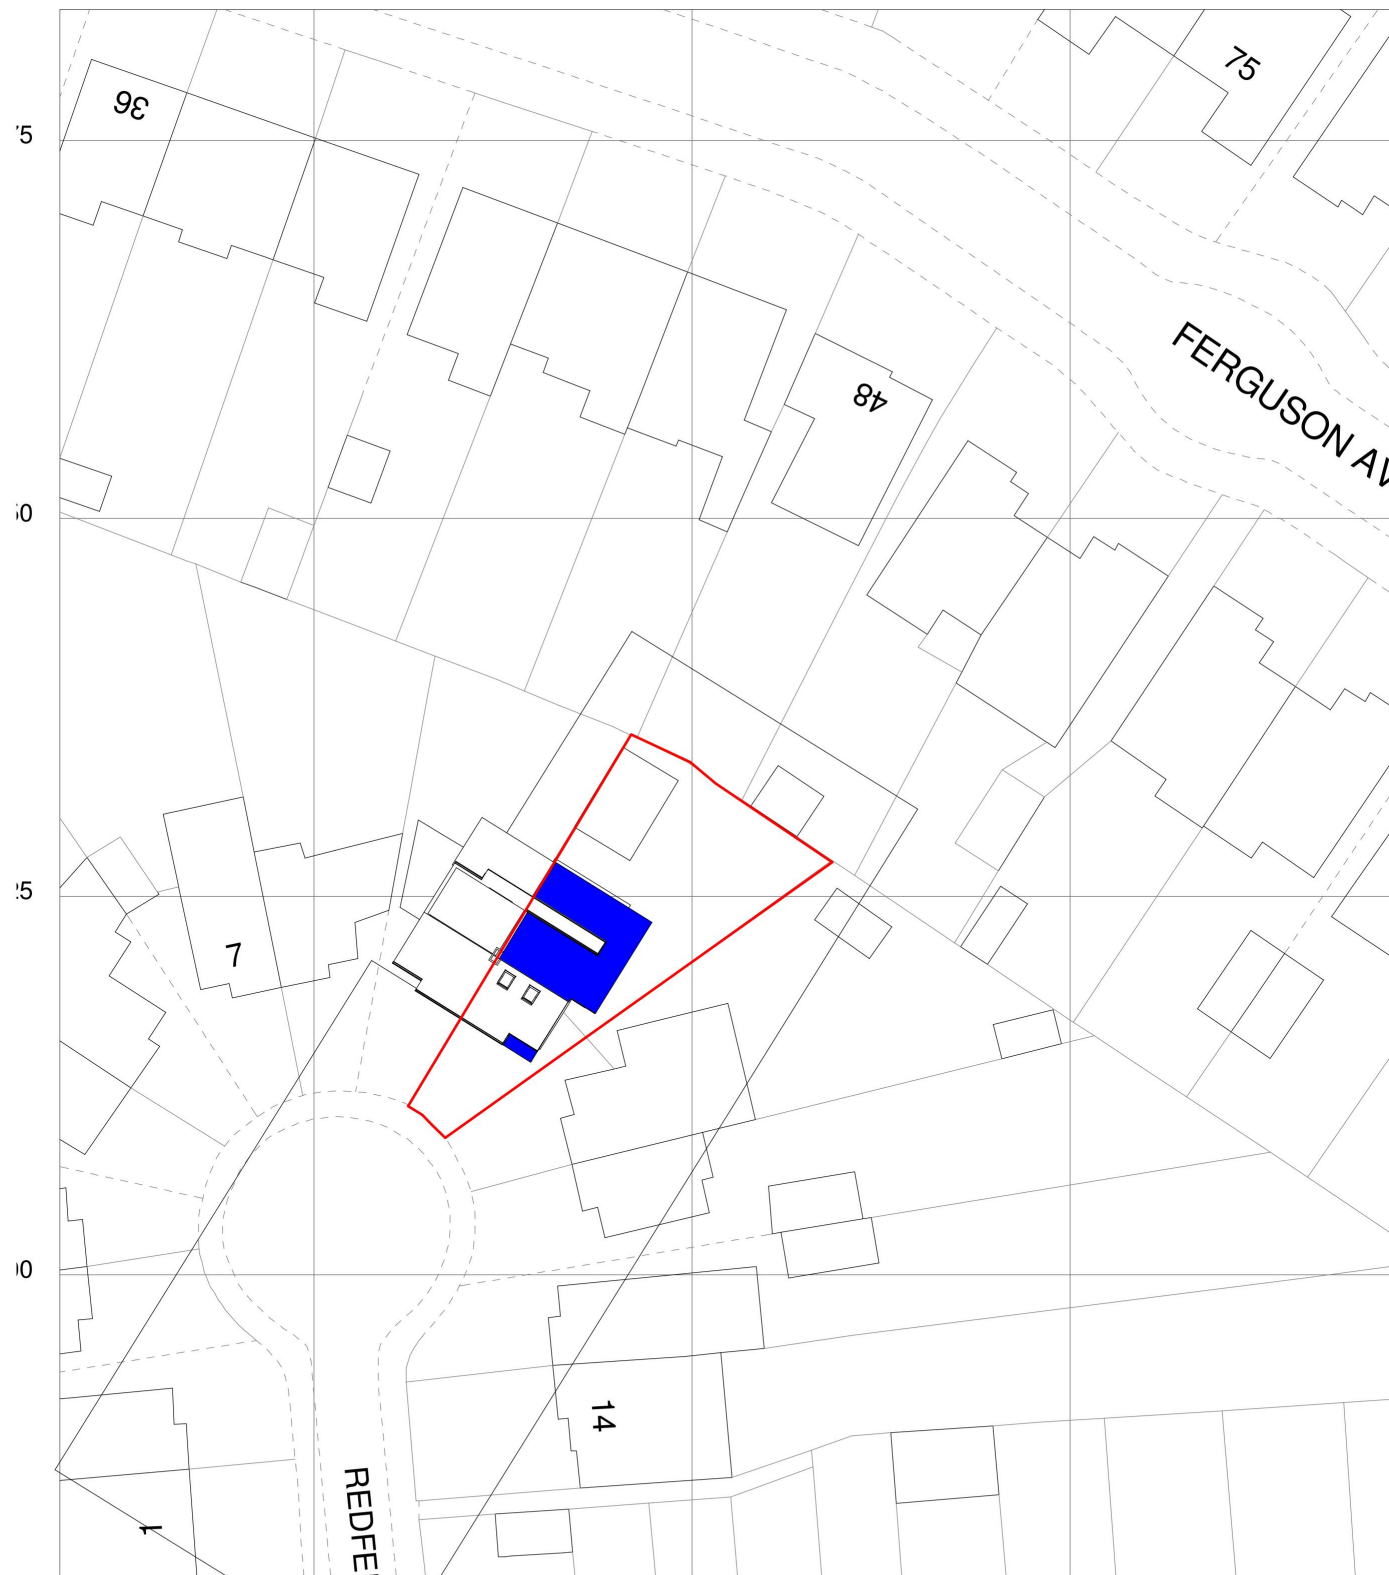

VISUAL SCALE 1:1250 @ A3

 

VISUAL SCALE 1:500 @ A3



1 Proposed Block Plan
1 : 500

2 Location
1 : 1250

POLARDESIGN
Designing the Future
42 Prince John Road
Eltham London UK
SE9 6QA
tel 0208 859 2299
mob 0788 145 2203
email :iselter@yahoo.com

PRC Demolition of existing conservatory and erection part single part double rear extension /single storey side extension and Loft conversion into habitable room incorporating rear Dormer /Hip to Gable wall extension and front Velux lights /Erection of front porch 10 Redfern Gardens, Romford RM2 6PY

SHEET

Block Plan Location Map

CLIENT

Date 08/04/2025	Project number 10REDFEN/25	Scale (@ A3) As indicated
Drawn by IS	DRAWING NUMBER	
Checked by IS	801 Proposed	
		REV