




EXISTING SIDE ELEVATION

EXISTING REAR ELEVATION

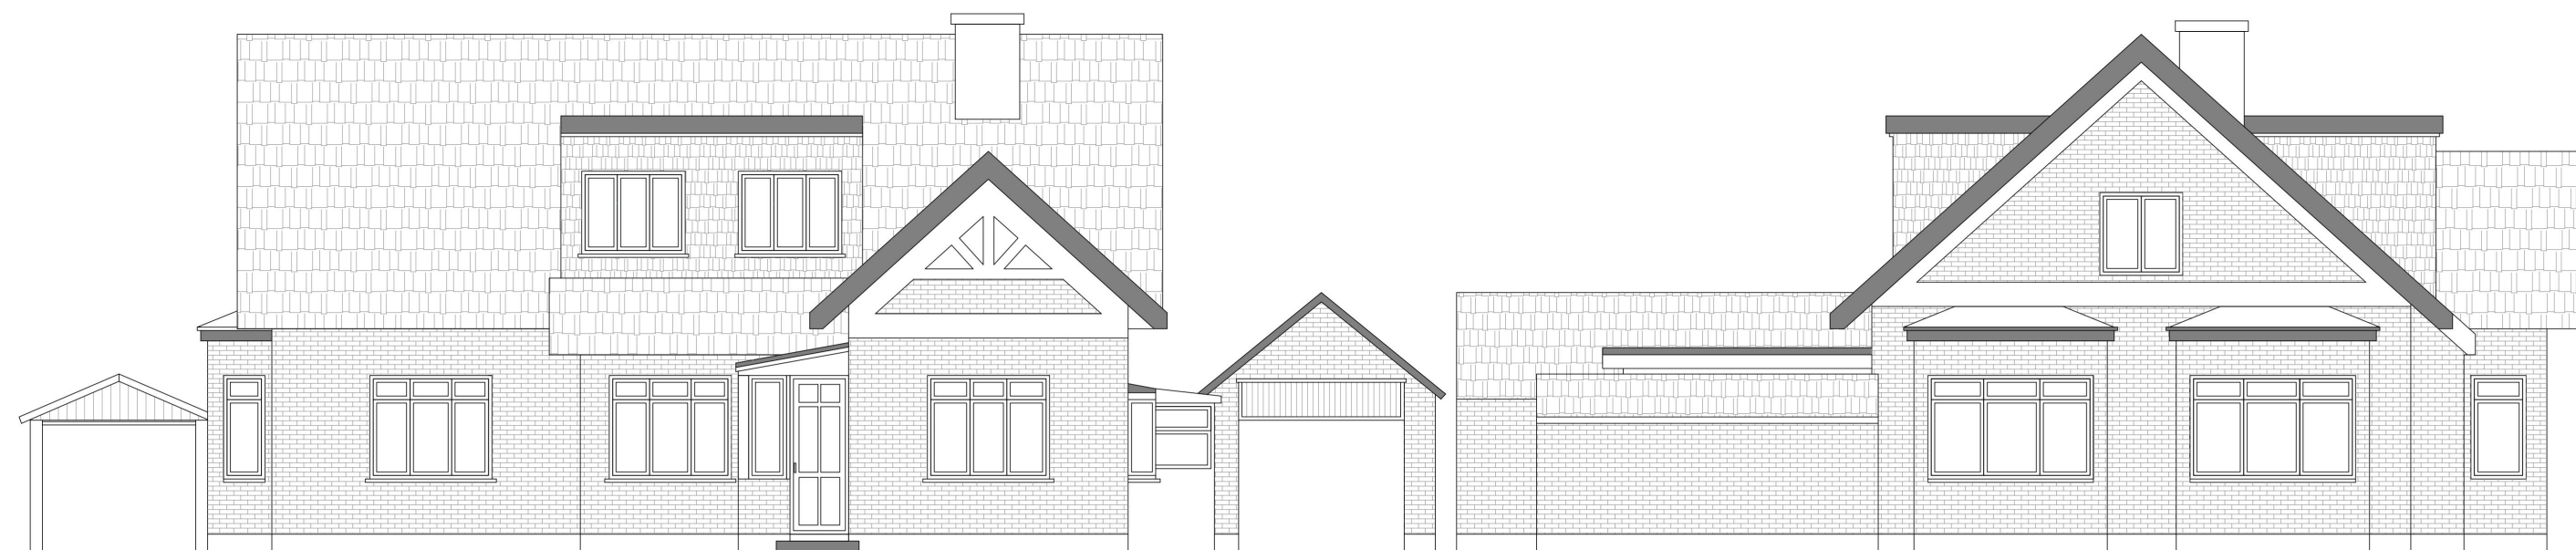

EXISTING FRONT ELEVATION

EXISTING SIDE ELEVATION



Xiaoliang Lyu

15 Balgore Lane, Romford,
RM2 5JT

Existing Elevations



Notes:

All dimensions must be checked and ADS are to be informed of any discrepancies prior to construction. Any DWG's issued by ADS are to be read in conjunction with associated PDF versions. This drawing and any of details therein remain the copyright of ADS. All drawings prepared by ADS are not to be used for any submissions, area schedule calculation or used by any other persons or companies other than ADS unless written consent has been given by ADS.

[illegible]

Rev	Date	Reason For Issue	Ch
-----	------	------------------	----



INDICATIVE NORTH



Client:

Xiaoliang Lyu

Address:

15 Balgores Lane, Romford,
RM2 5JT


Drawing Tile:

Existing Floor Plans

Project No. ADS20240722RM	Date 03/18/2025	Scale 1:100@A3
Drawing No. 00-201		Current Revision T03




PROPOSED SIDE ELEVATION

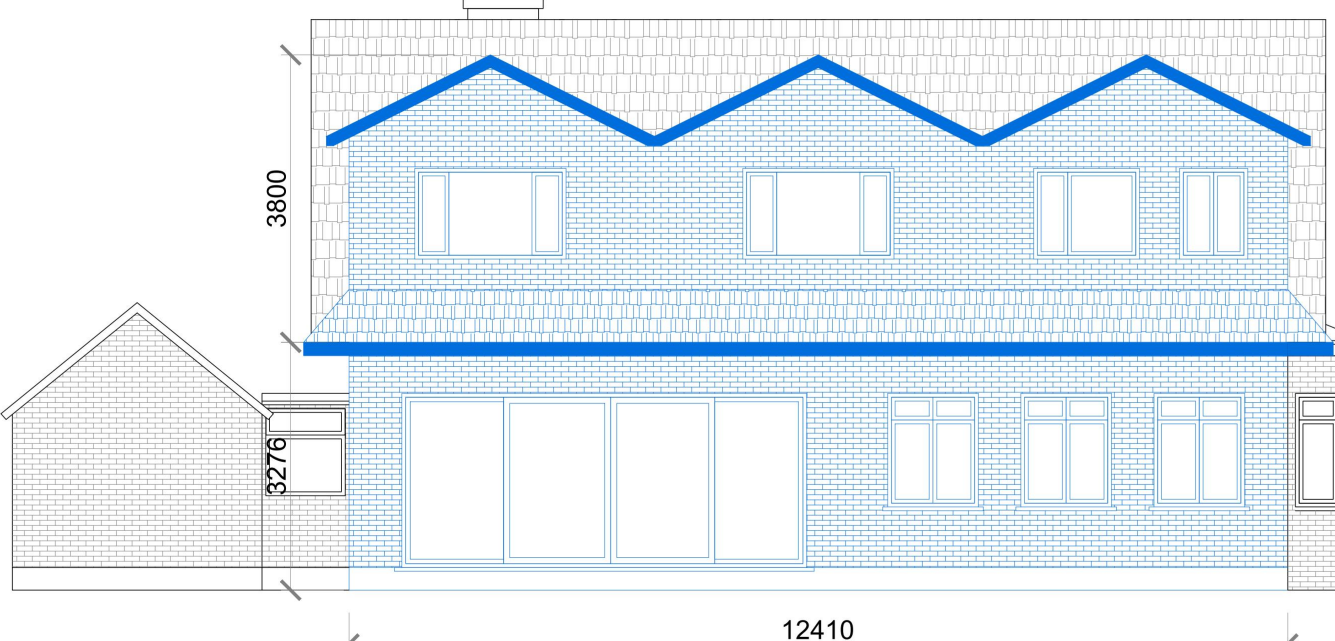

PROPOSED REAR ELEVATION



PROPOSED FRONT ELEVATION

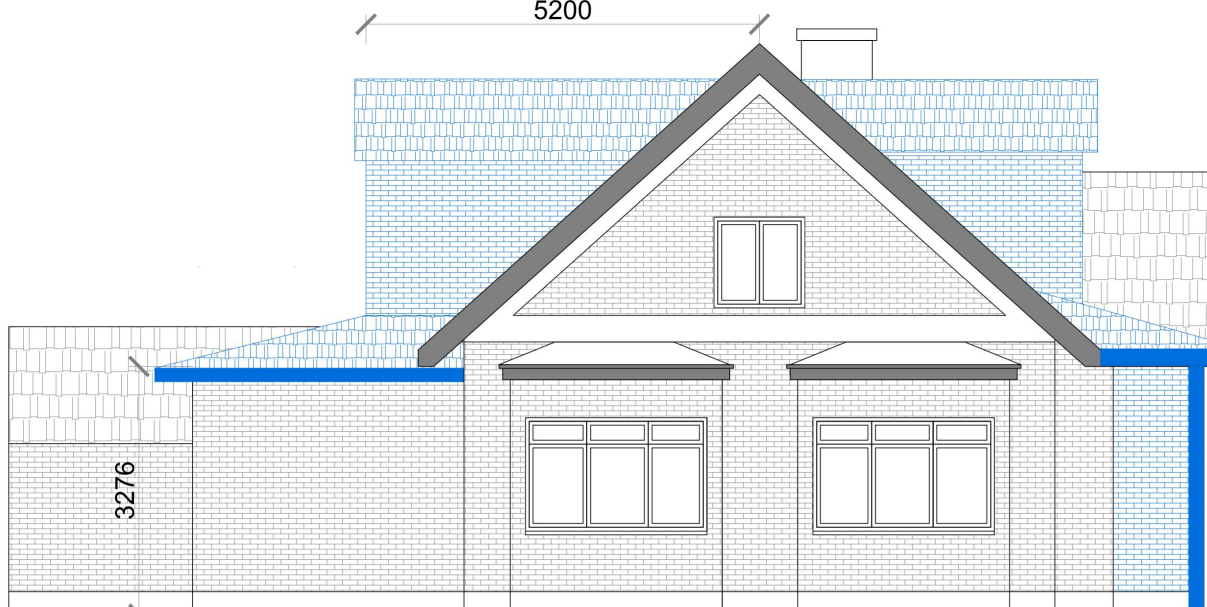

PROPOSED SIDE ELEVATION

WALLS / CEILINGS/HATCHES LEGEND:



Notes:

All dimensions must be checked and ADS are to be informed of any discrepancies prior to construction. Any DWG's issued by ADS are to be read in conjunction with associated PDF versions. This drawing and any of details therein remain the copyright of ADS. All drawings prepared by ADS are not to be used for any submissions, area schedule calculation or used by any other persons or companies other than ADS unless written consent has been given by ADS.

[illegible]

Rev	Date	Reason For Issue	Ch
-----	------	------------------	----



Client:

Xiaoliang Lyu

Address:

15 Balgore Lane, Romford,
RM2 5JT

Drawing Tile:

Proposed Elevations

Project No.	Date	Scale
ADS20240722RM	03/18/2025	1:100@A3

Drawing No.	Current Rev
00-204	T03



EXISTING WALLS
PROPOSED WALLS



All dimensions must be checked and ADS are to be informed of any discrepancies prior to construction. Any DWG's issued by ADS are to be read in conjunction with associated PDF versions. This drawing and any of details therein remain the copyright of ADS. All drawings prepared by ADS are not to be used for any submissions, area schedule calculation or used by any other persons or companies other than ADS unless written consent has been given by ADS.

[illegible]

Rev	Date	Reason For Issue	Ch
-----	------	------------------	----



INDICATIVE NORTH



Client:

Xiaoliang Lyu

Address:

15 Balgores Lane, Romford,
RM2 5JT

Drawing Tile:

Roof Plans

Project No.	Date	Scale
ADS20240722RM	03/18/2025	1:100@A3

Drawing No.	Current Rev
00-205	T03



EXISTING ROOF PLAN

CEILINGS/HATCHES LEGEND:



EXISTING CEILINGS

All dimensions must be checked and ADS are to be informed of any discrepancies prior to construction. Any DWG's issued by ADS are to be read in conjunction with associated PDF versions. This drawing and any of details therein remain the copyright of ADS. All drawings prepared by ADS are not to be used for any submissions, area schedule calculation or used by any other persons or companies other than ADS unless written consent has been given by ADS.

[illegible]

Rev	Date	Reason For Issue	Ch
-----	------	------------------	----



INDICATIVE NORTH



Client:

Xiaoliang Lyu

Address:


15 Balgore Lane, Romford,
RM2 5JT

Drawing Tile:

Roof Plans


Project No. ADS20240722RM	Date 03/18/2025	Scale 1:100@A3
------------------------------	--------------------	-------------------

Drawing No.	Current Rev
00-206	T03

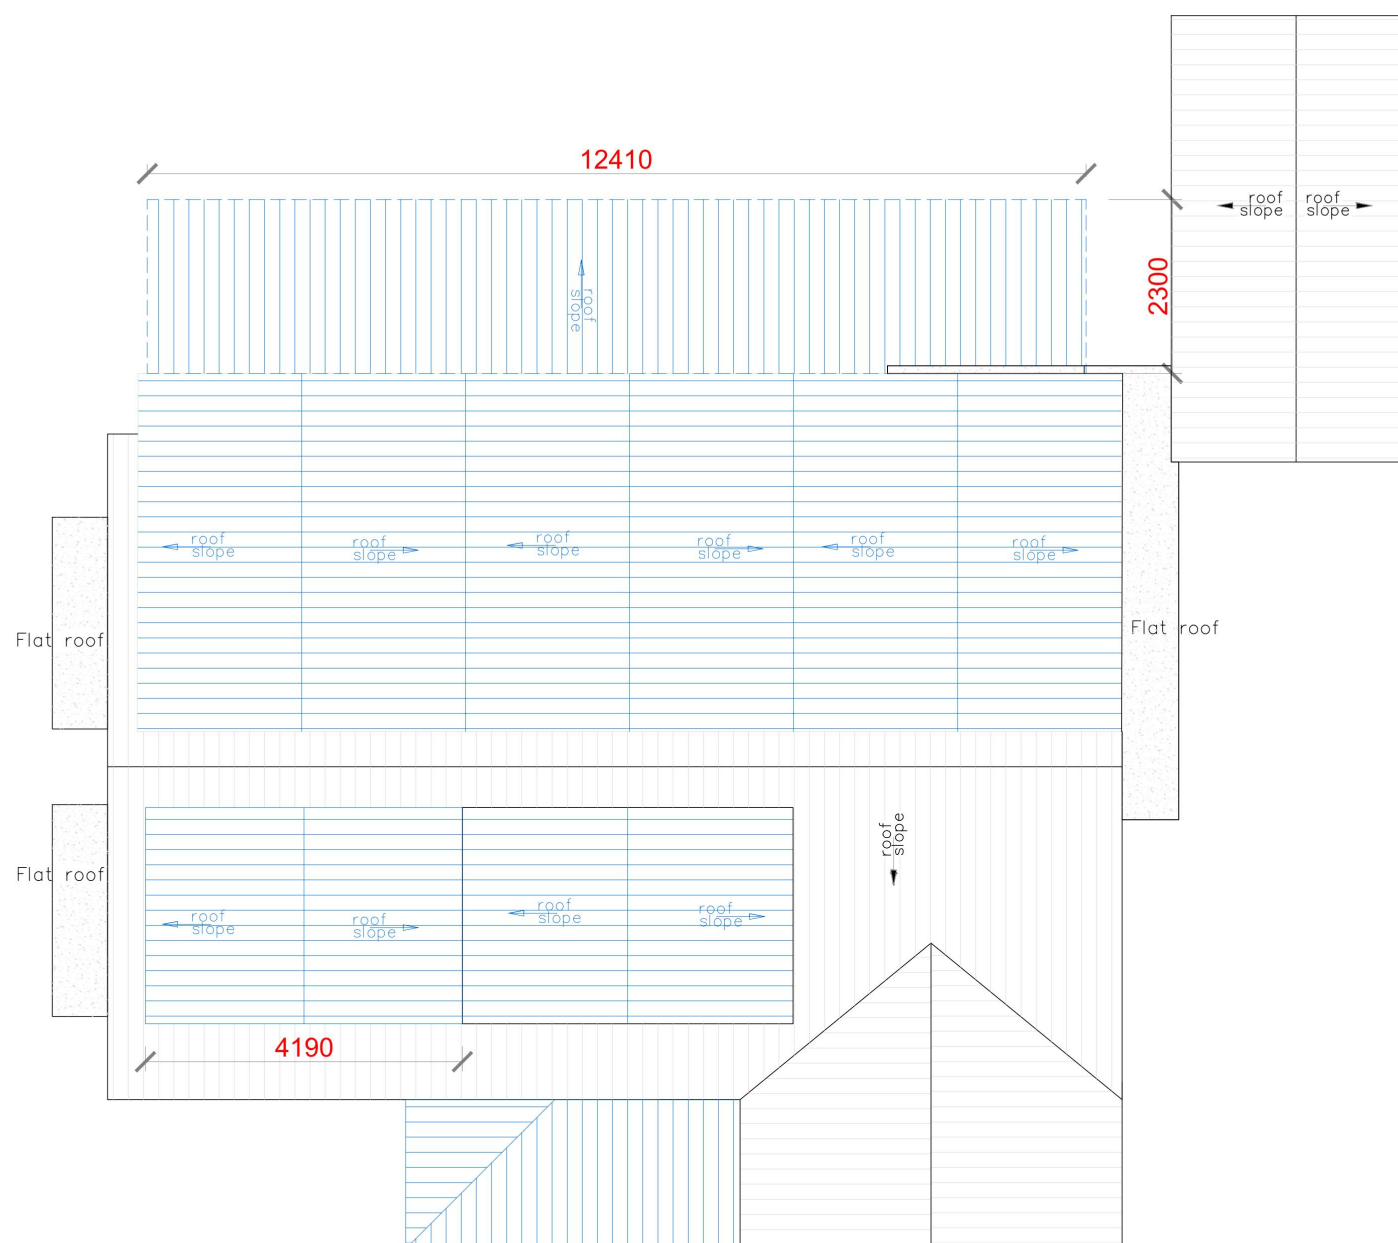

PROPOSED ROOF PLAN

CEILINGS/HATCHES LEGEND:

 

EXISTING CEILINGS
PROPOSED CEILINGS

[illegible]

Drawing Tile:

Site Plans

THE BOUNDARY

Drawing No.	Current Rev.
00-207	T03

Park College


CRESCENT BALGORES

33.2m


34.1m

Lot numbers visible: 1, 5, 9, 1a, 2, 3, 19, 23, 32, 24, 42, 2N.

Title: 15 Balgore Lane, Romford
Map Produced for: Mr Kevin Lyu
© Crown copyright and database rights 2024 OS 100042760
Project ID:
Date of Purchase: 29-09-2024
1 Years subscription from 29-09-2024 for 1 workstation.

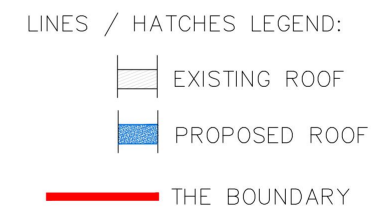

Project No. ADS20240722RM	Date 03/18/2025	Scale 1:500@A3
Drawing No. 00-208		Current Rev. T03

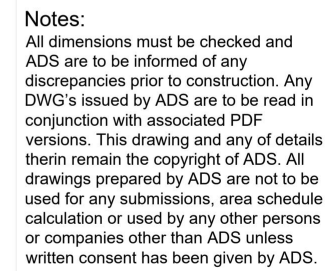[illegible]

Rev	Date	Reason For Issue	Chk
-----	------	------------------	-----

