




Rear Elevation 1:50

Rend's finish


N° 43

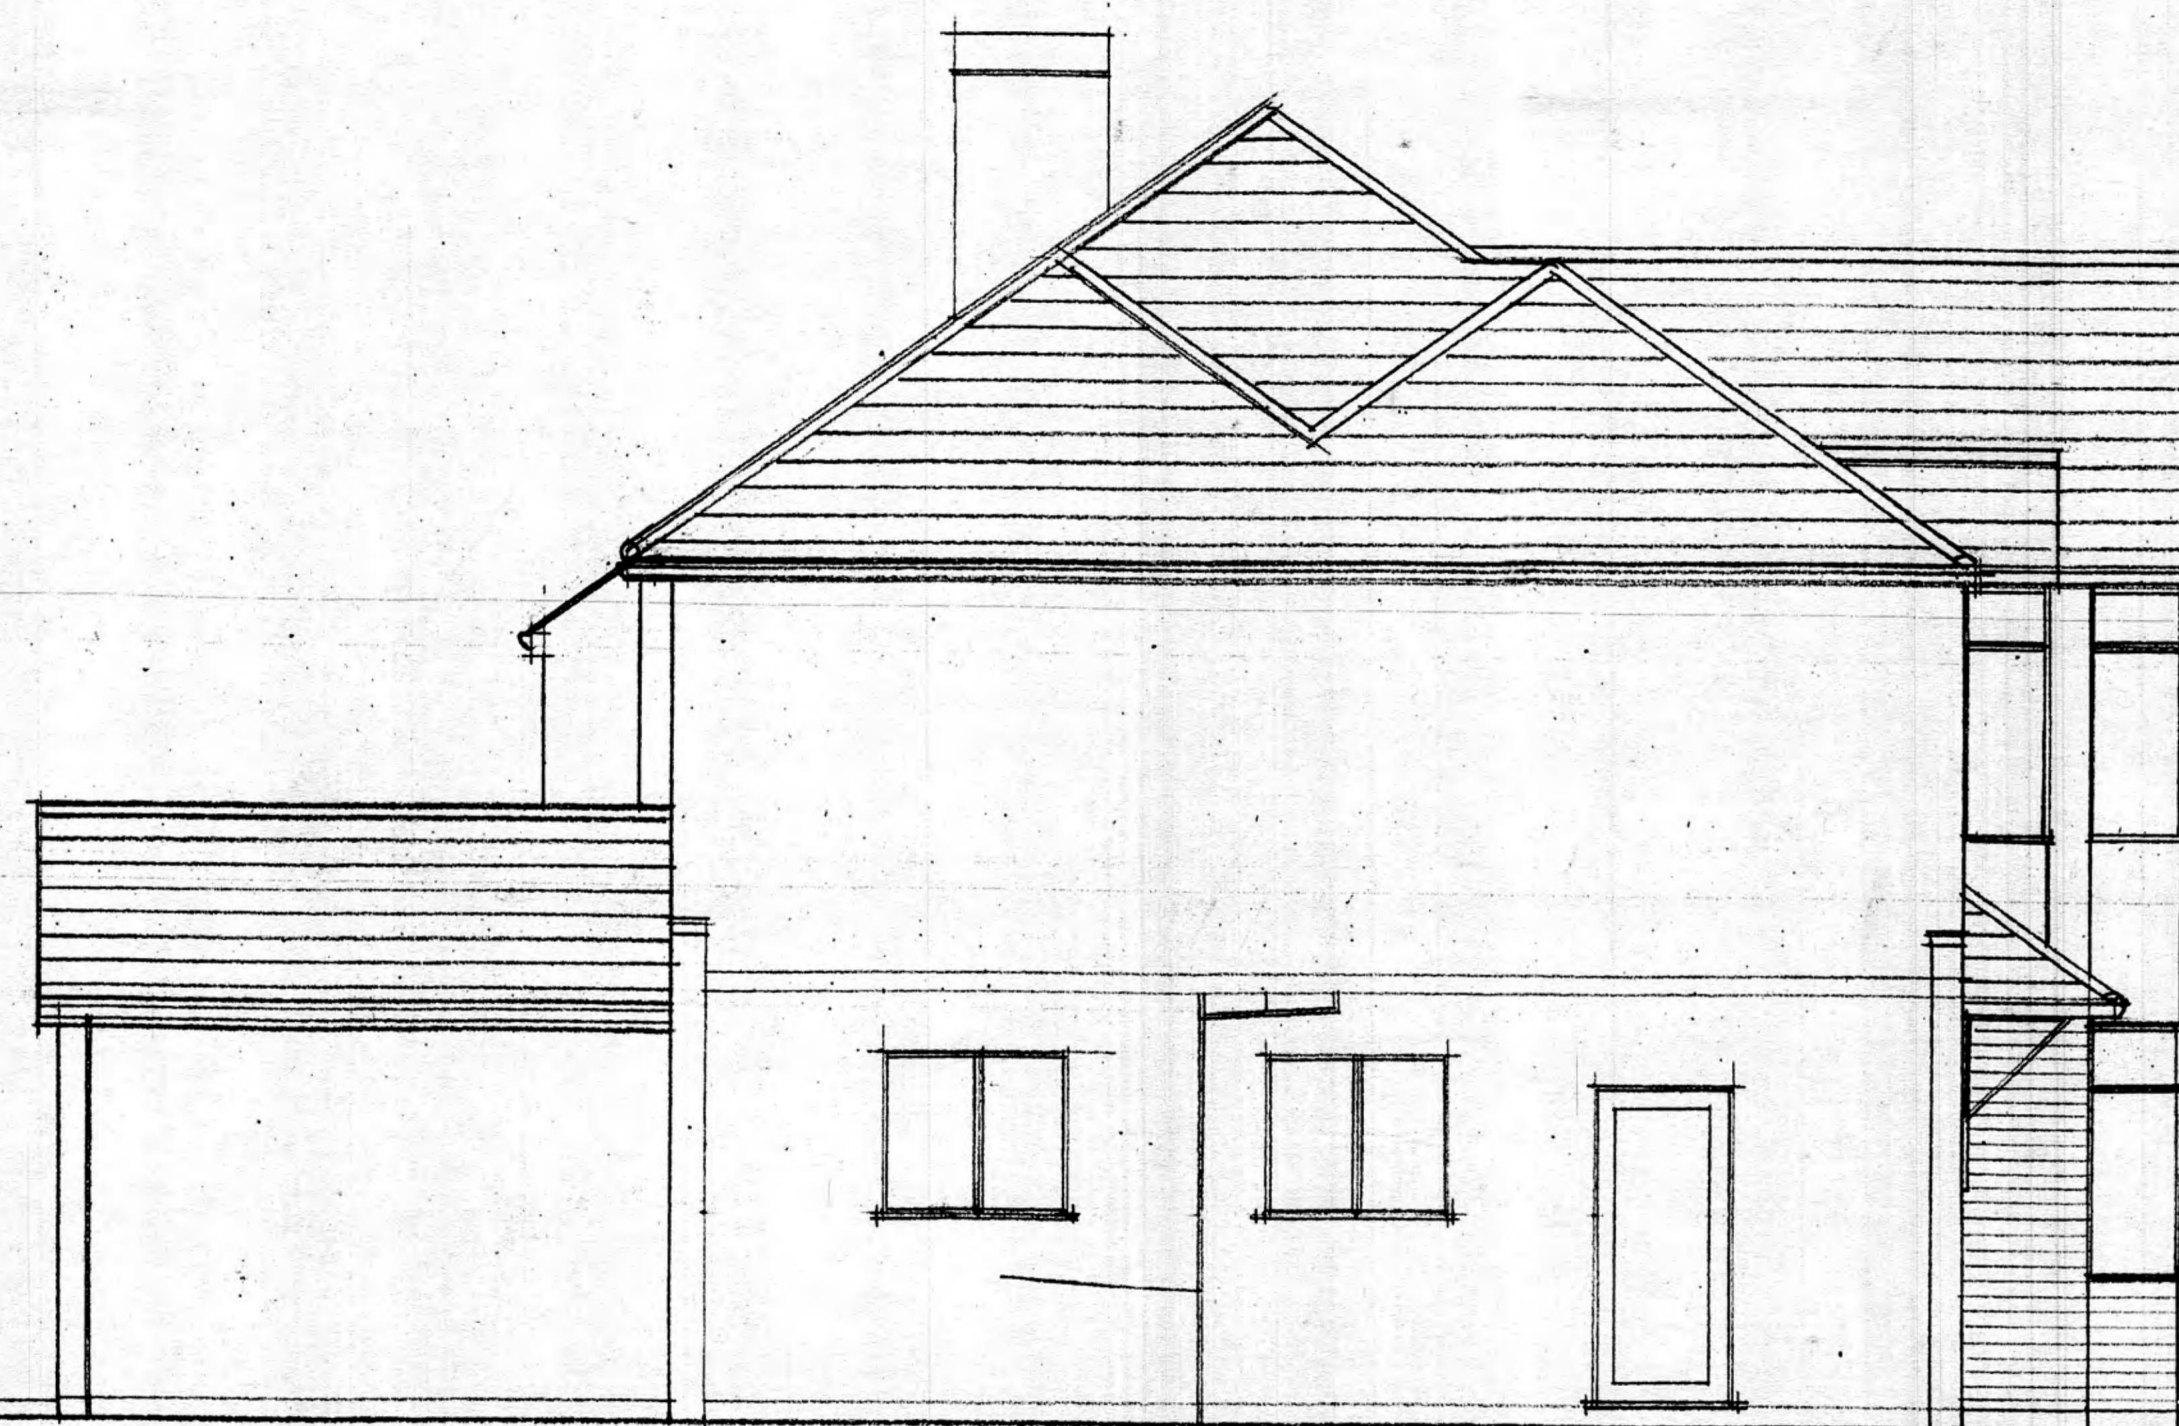

Flank Elevation




Front Elevation

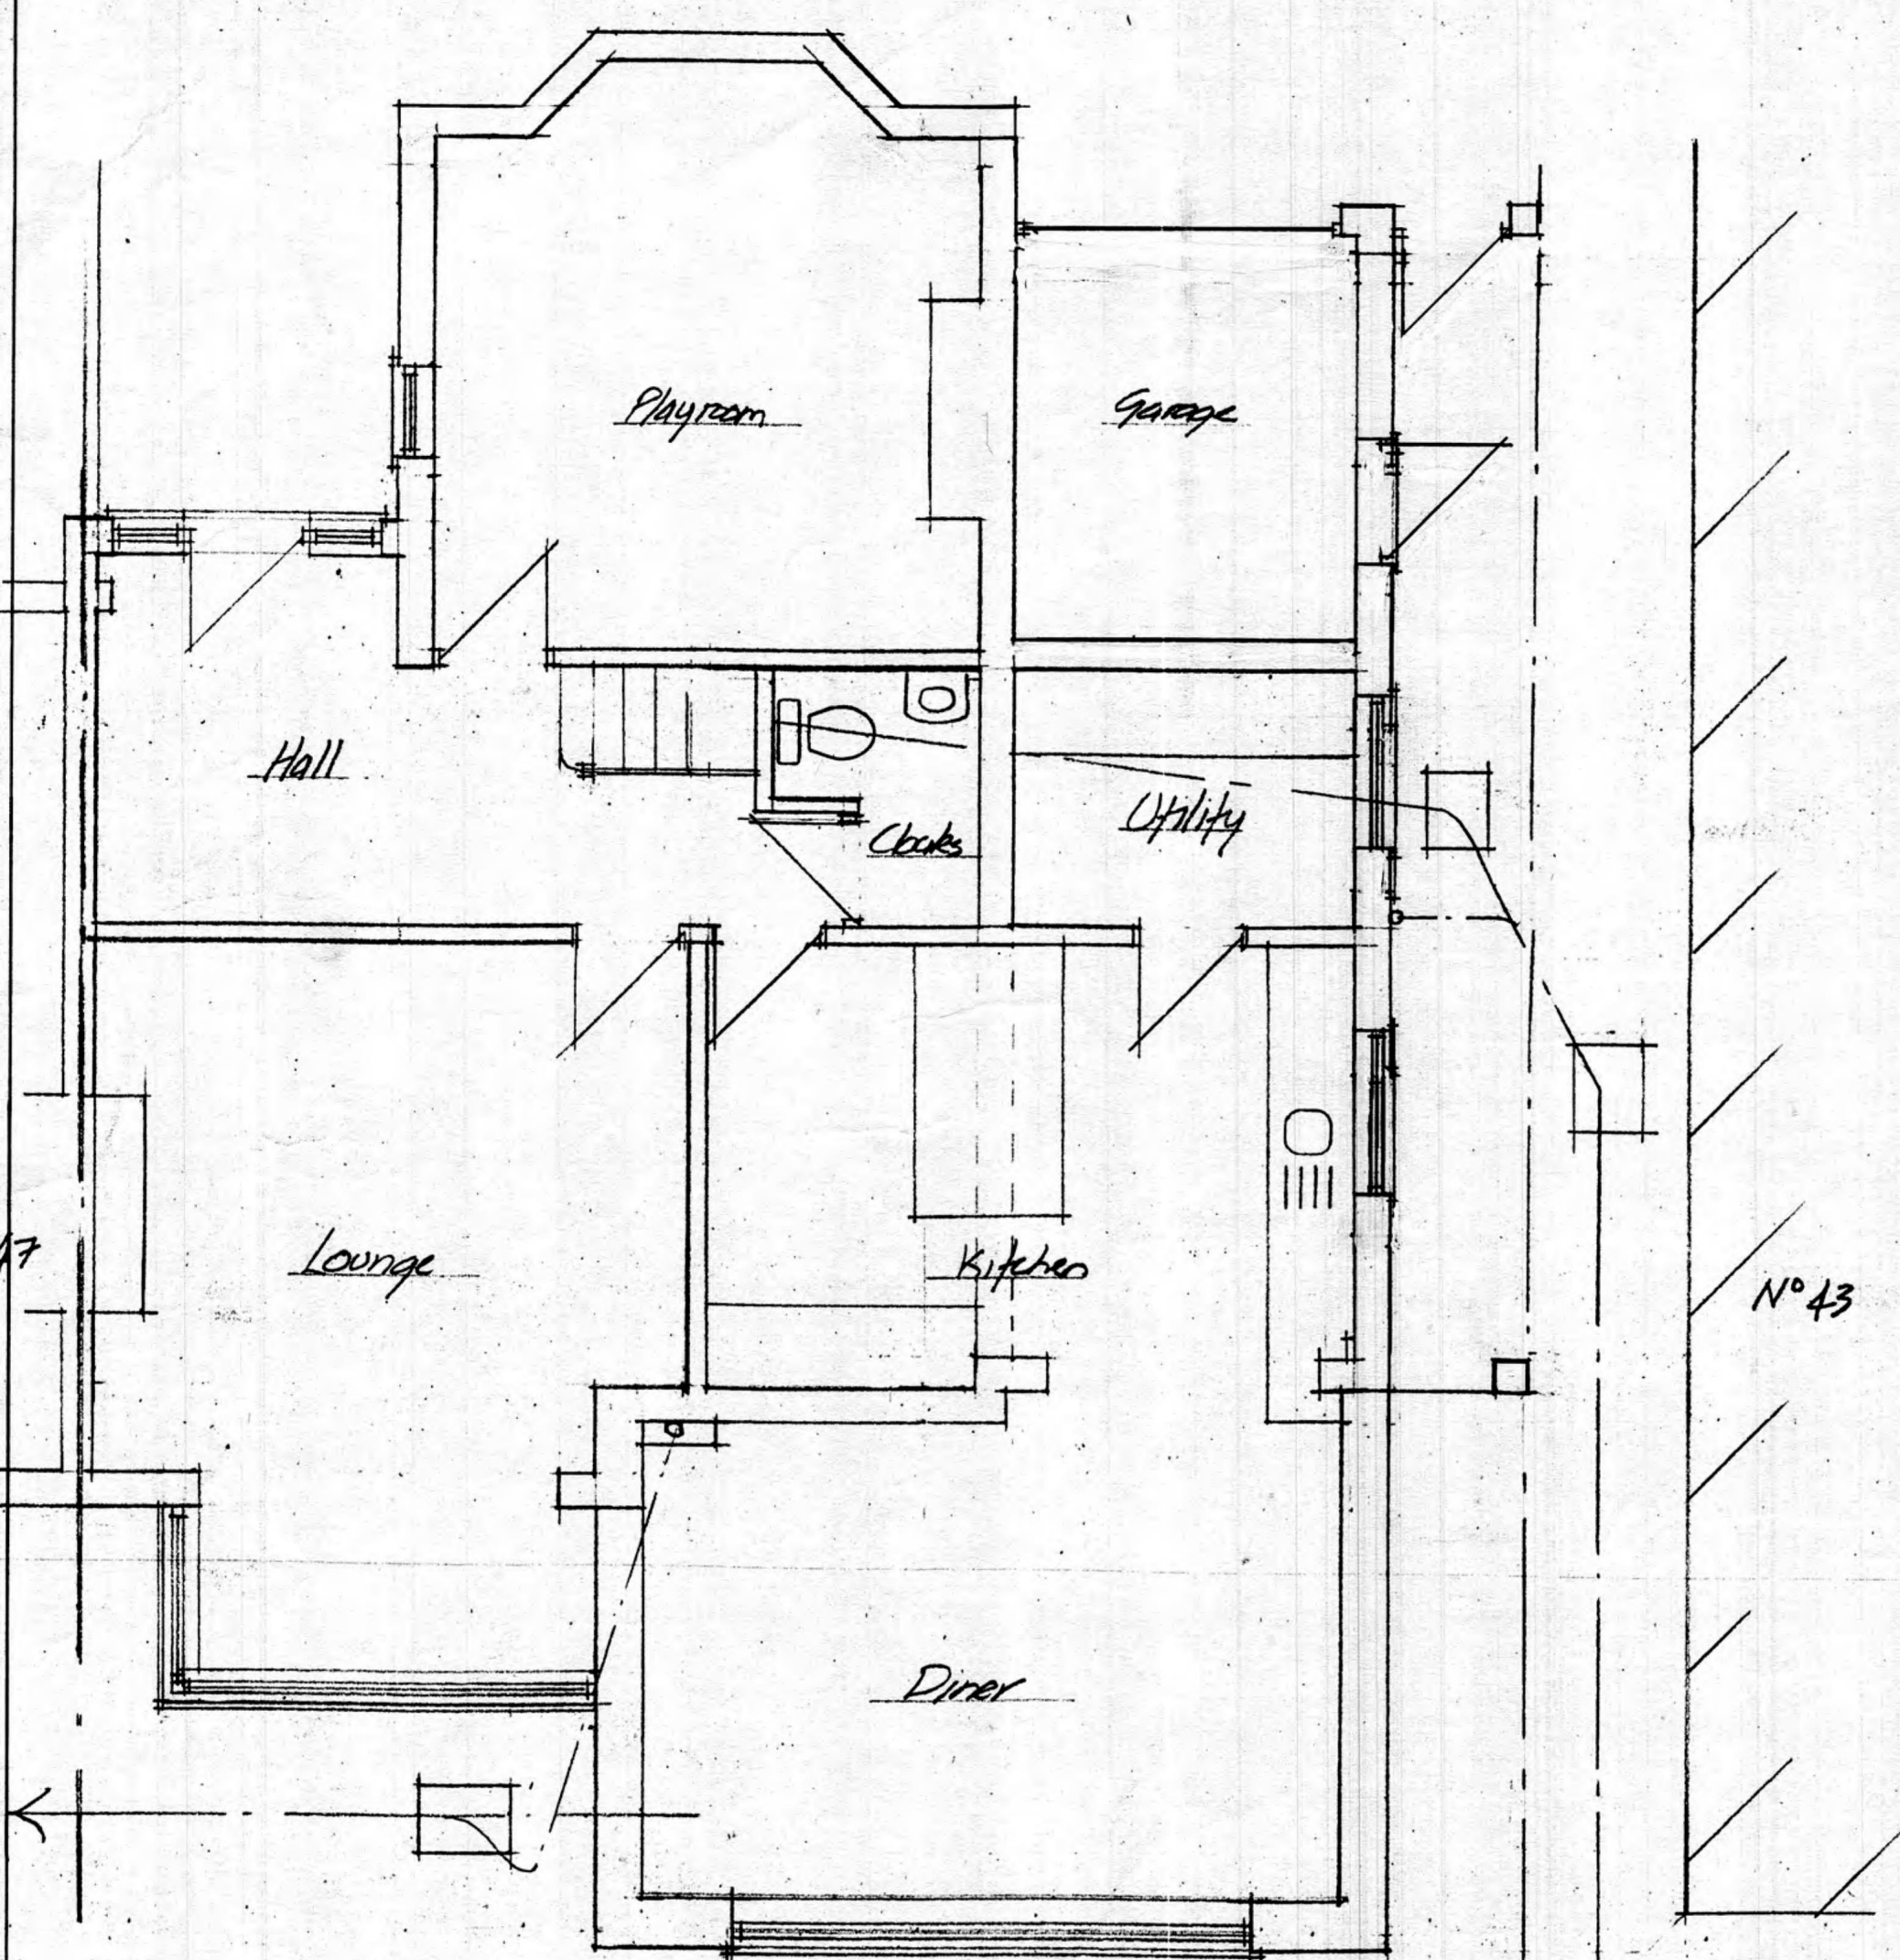


Ground Floor Plan 1:50

N° 43

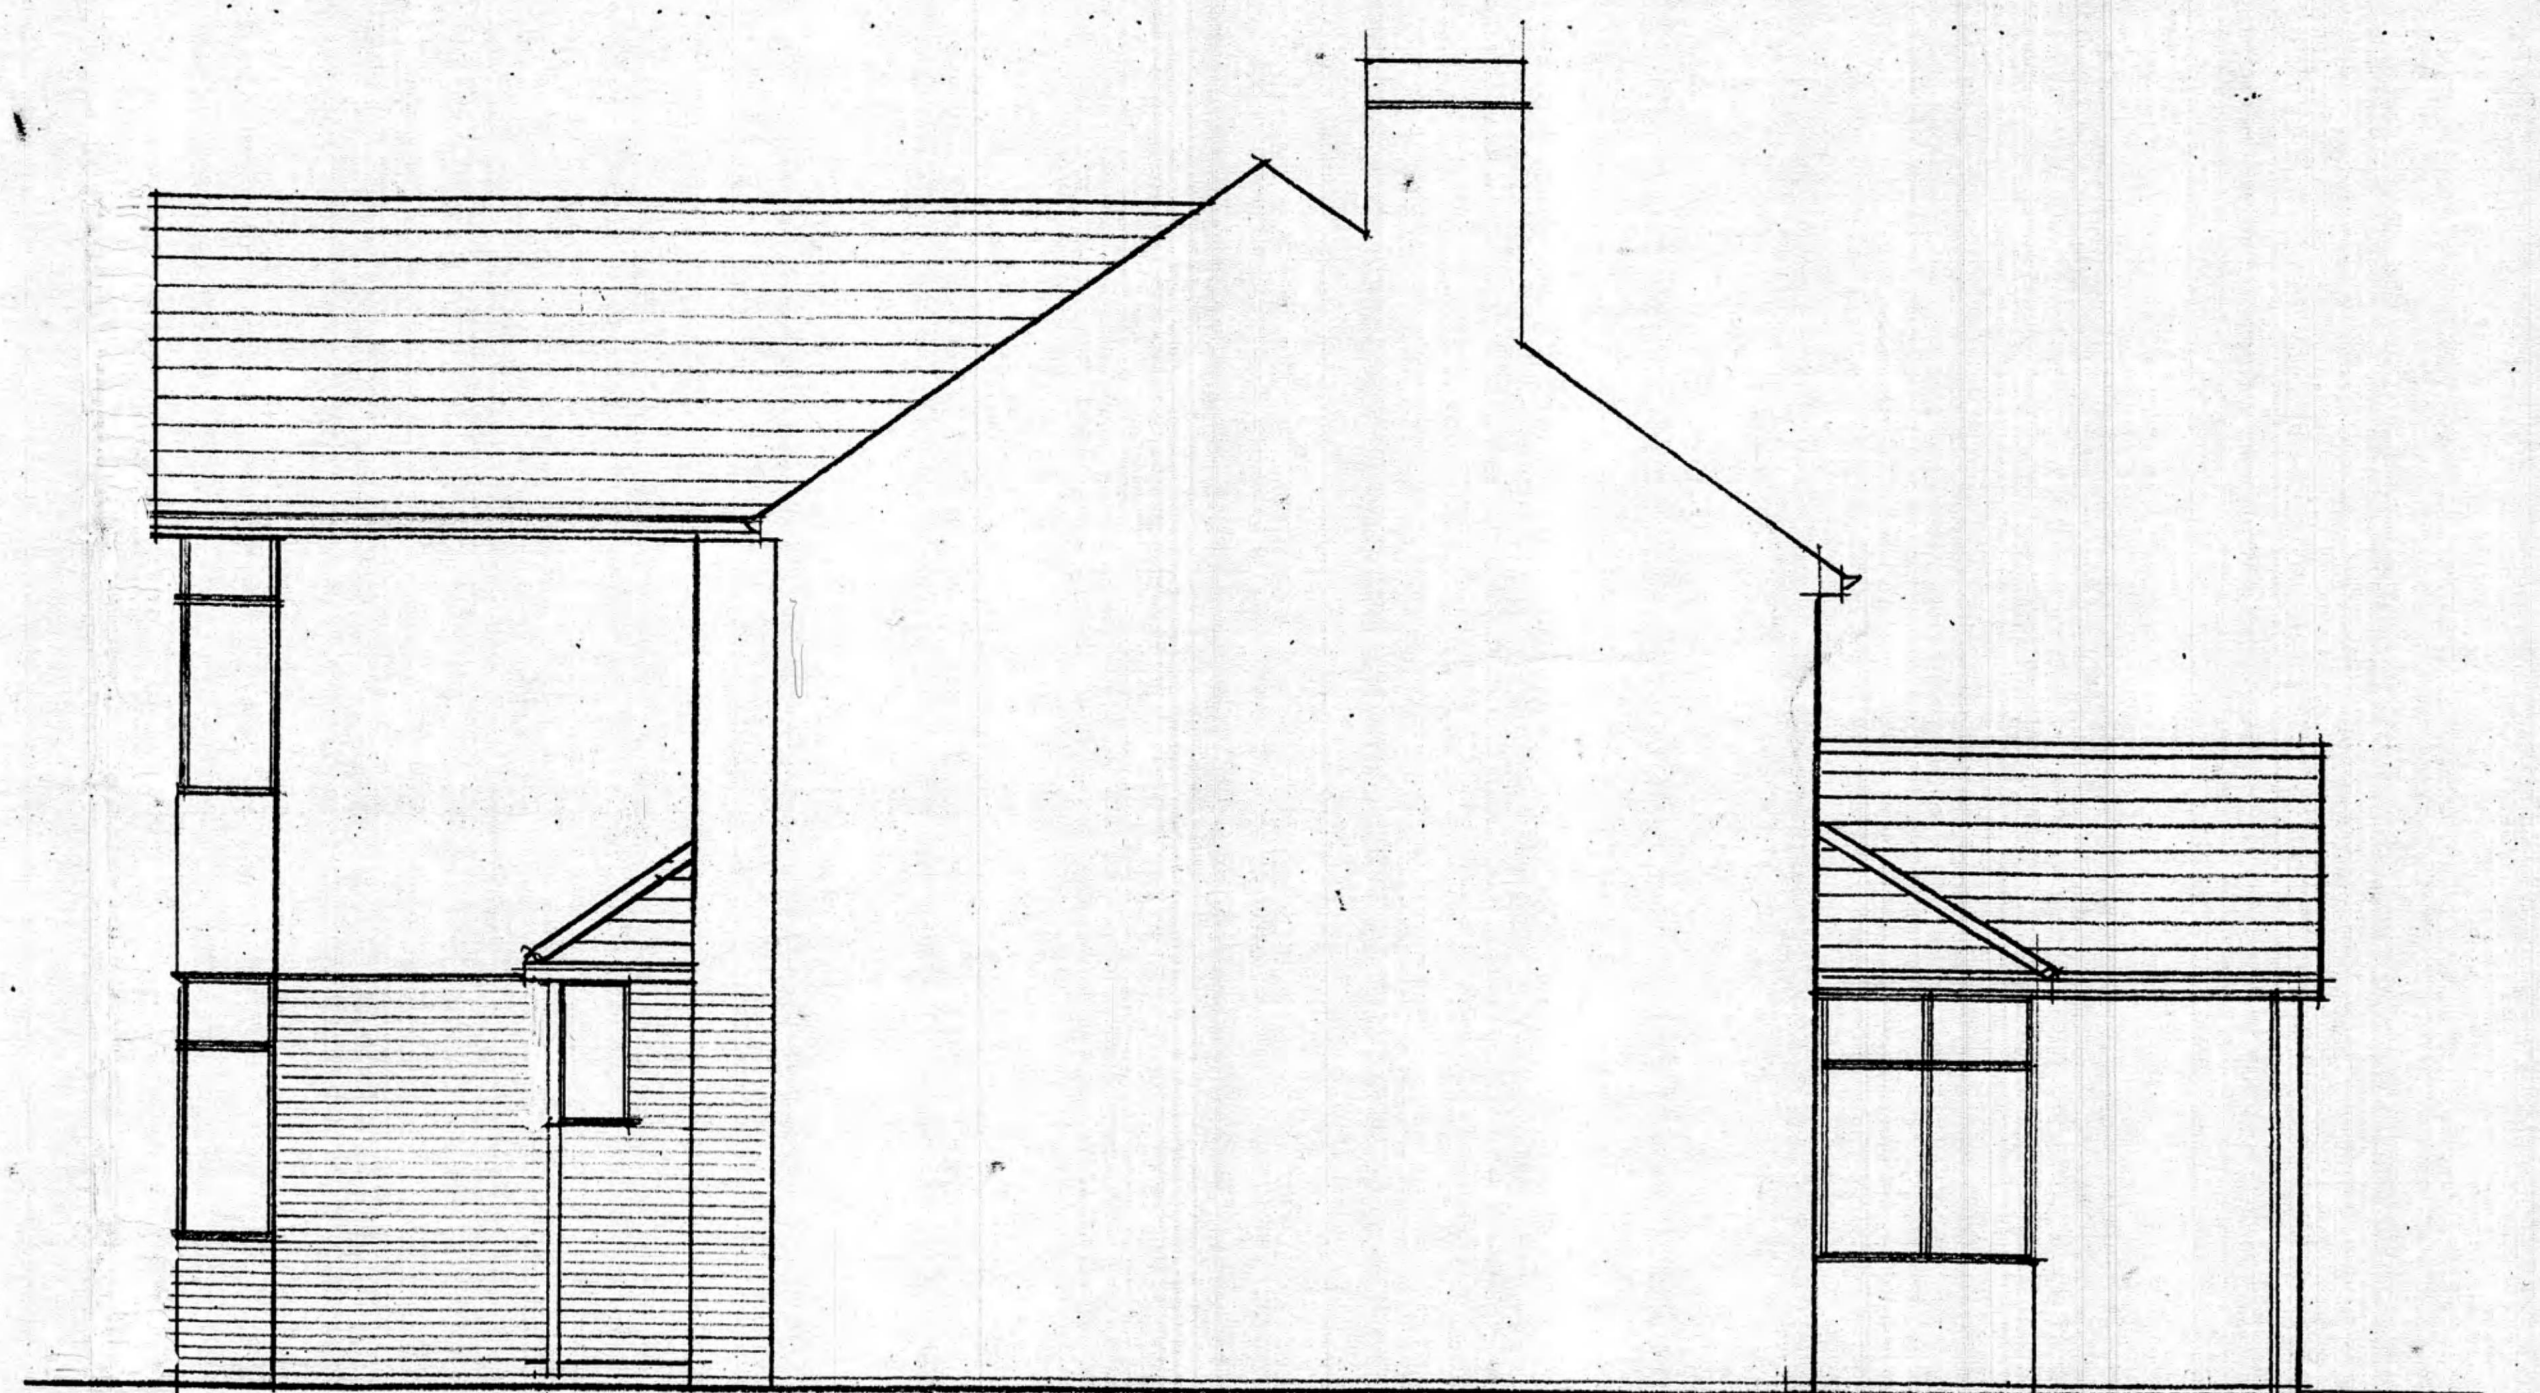

Flank Elevation

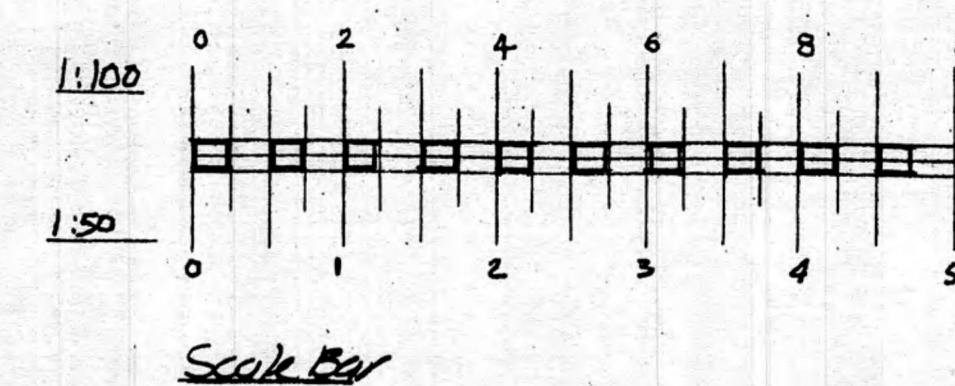

Existing Plans & Elevations
At
45 Stewart Avenue
Uppinger Essex
RM14 2AE
For
MR & MRS A. Ganesan




Rear Elevation 1:50




Side Elevation




Front Elevation

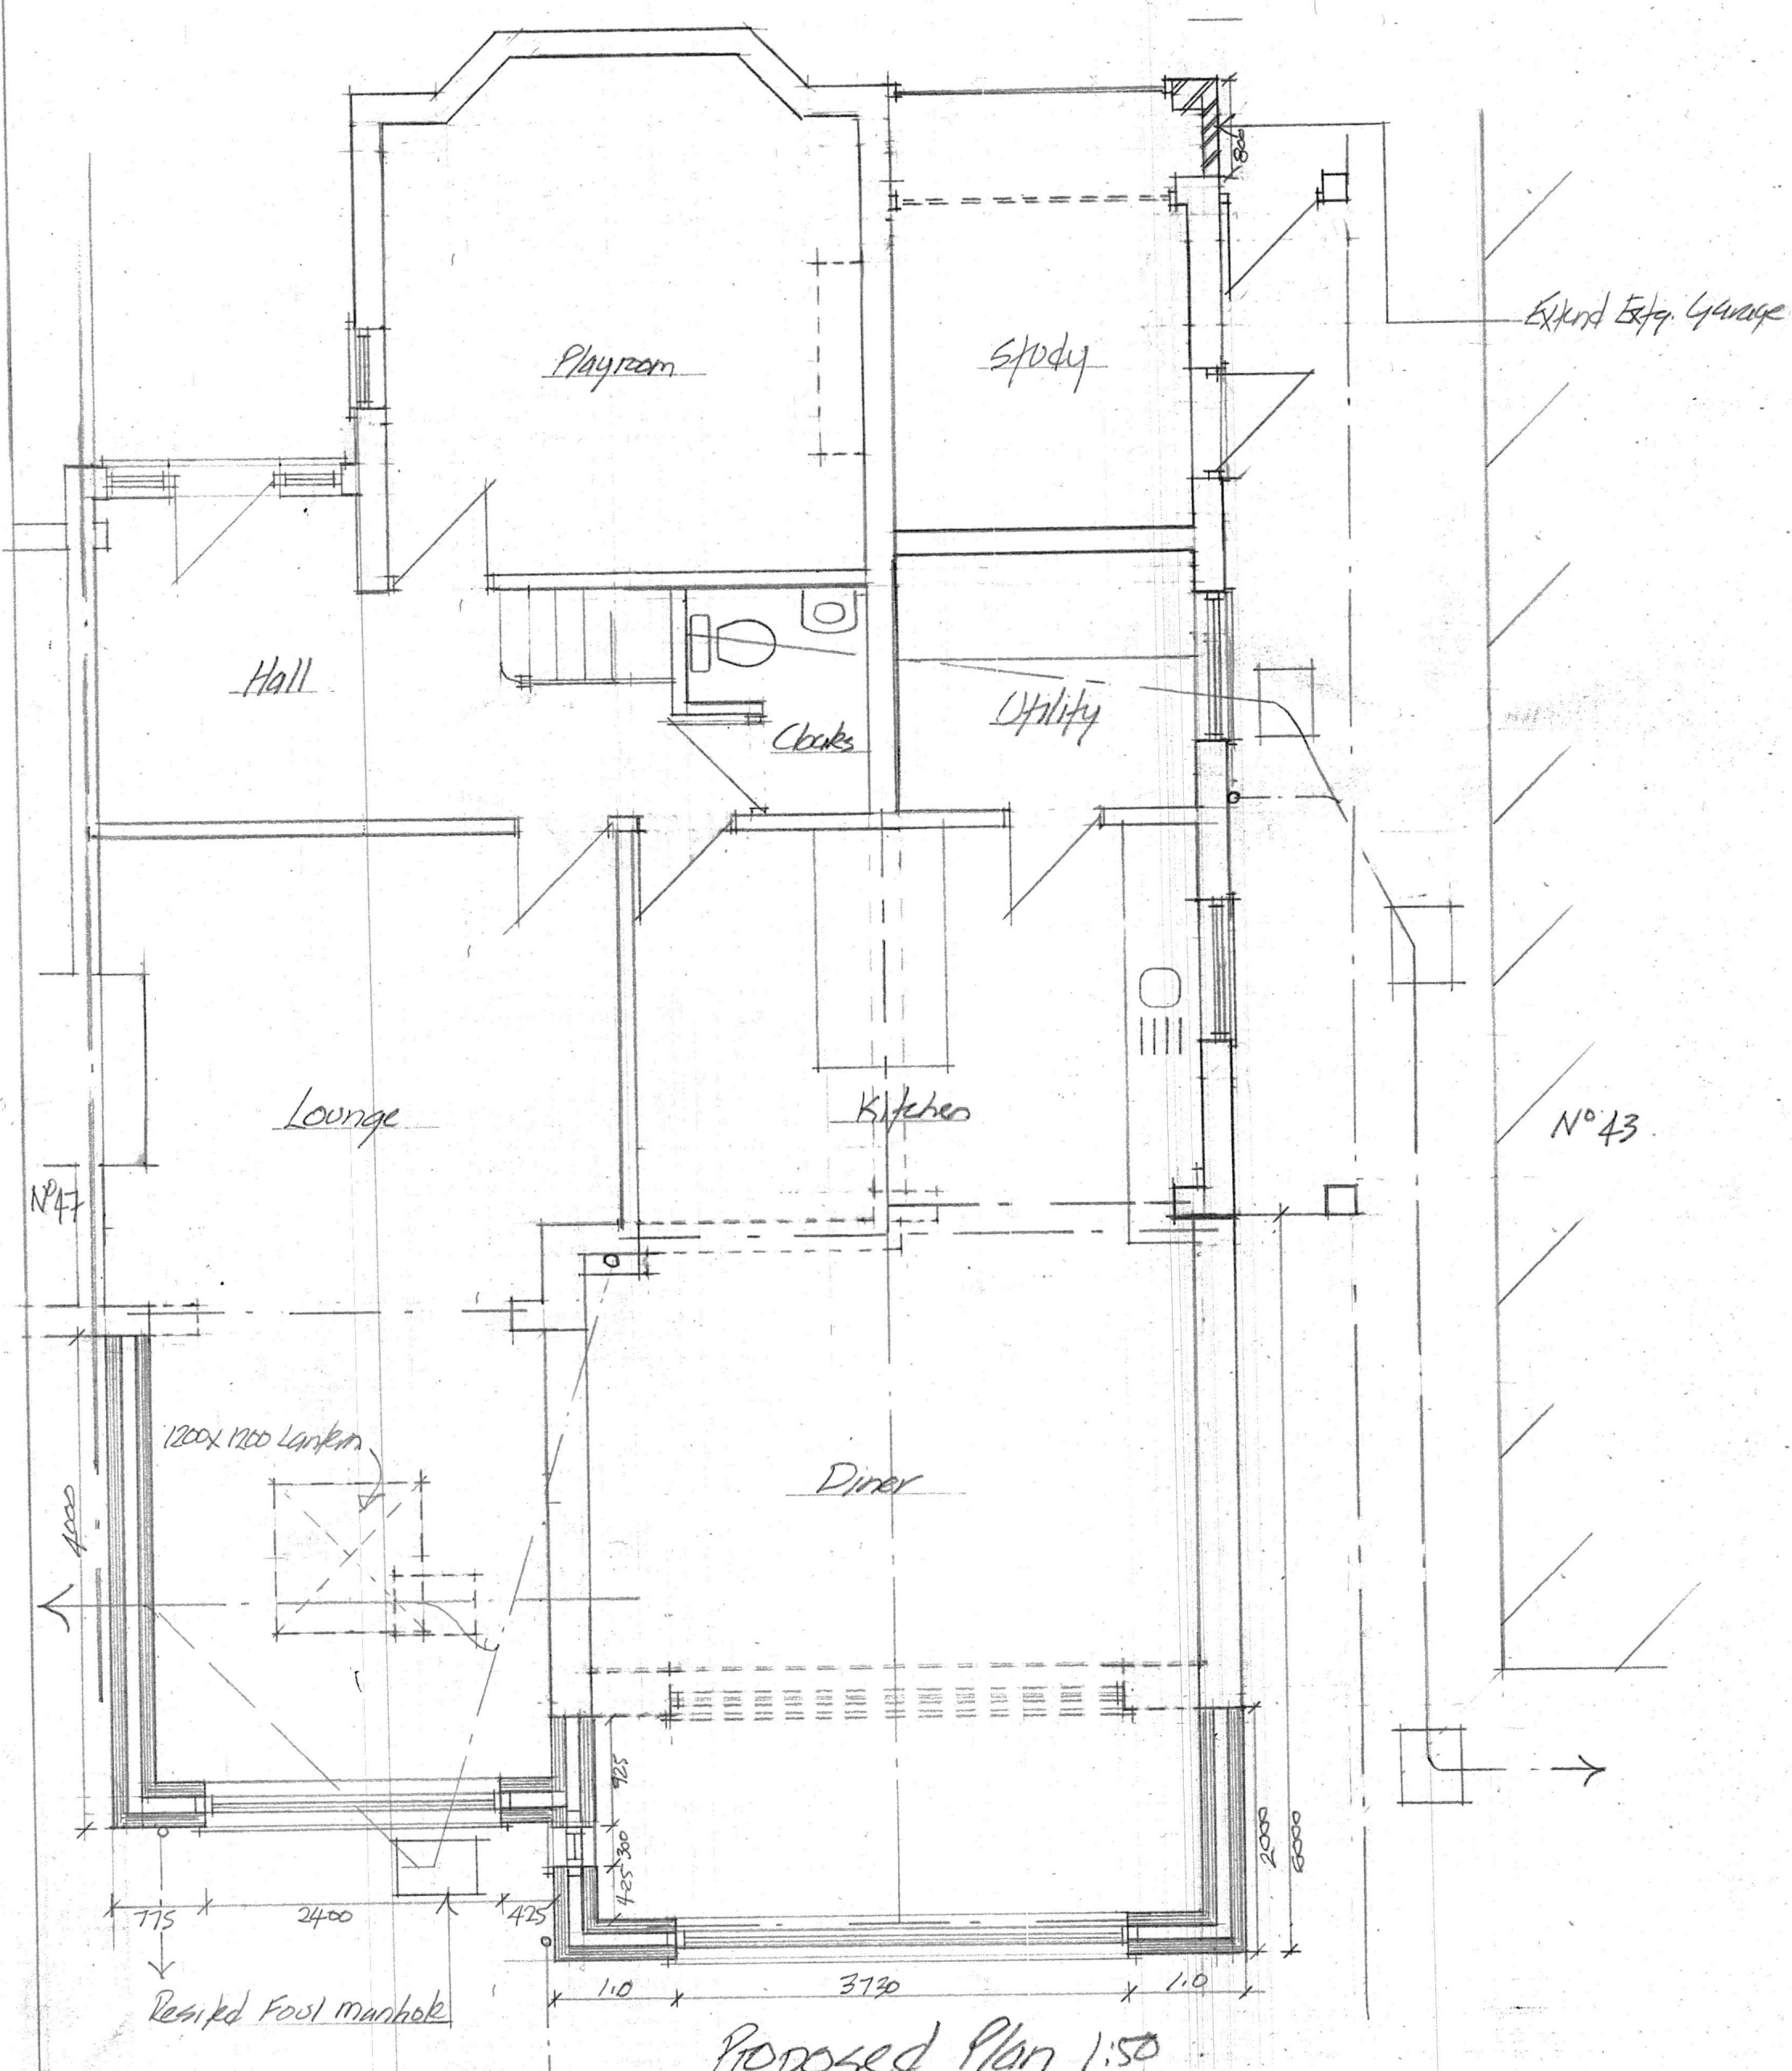

Proposed Plan 1:50

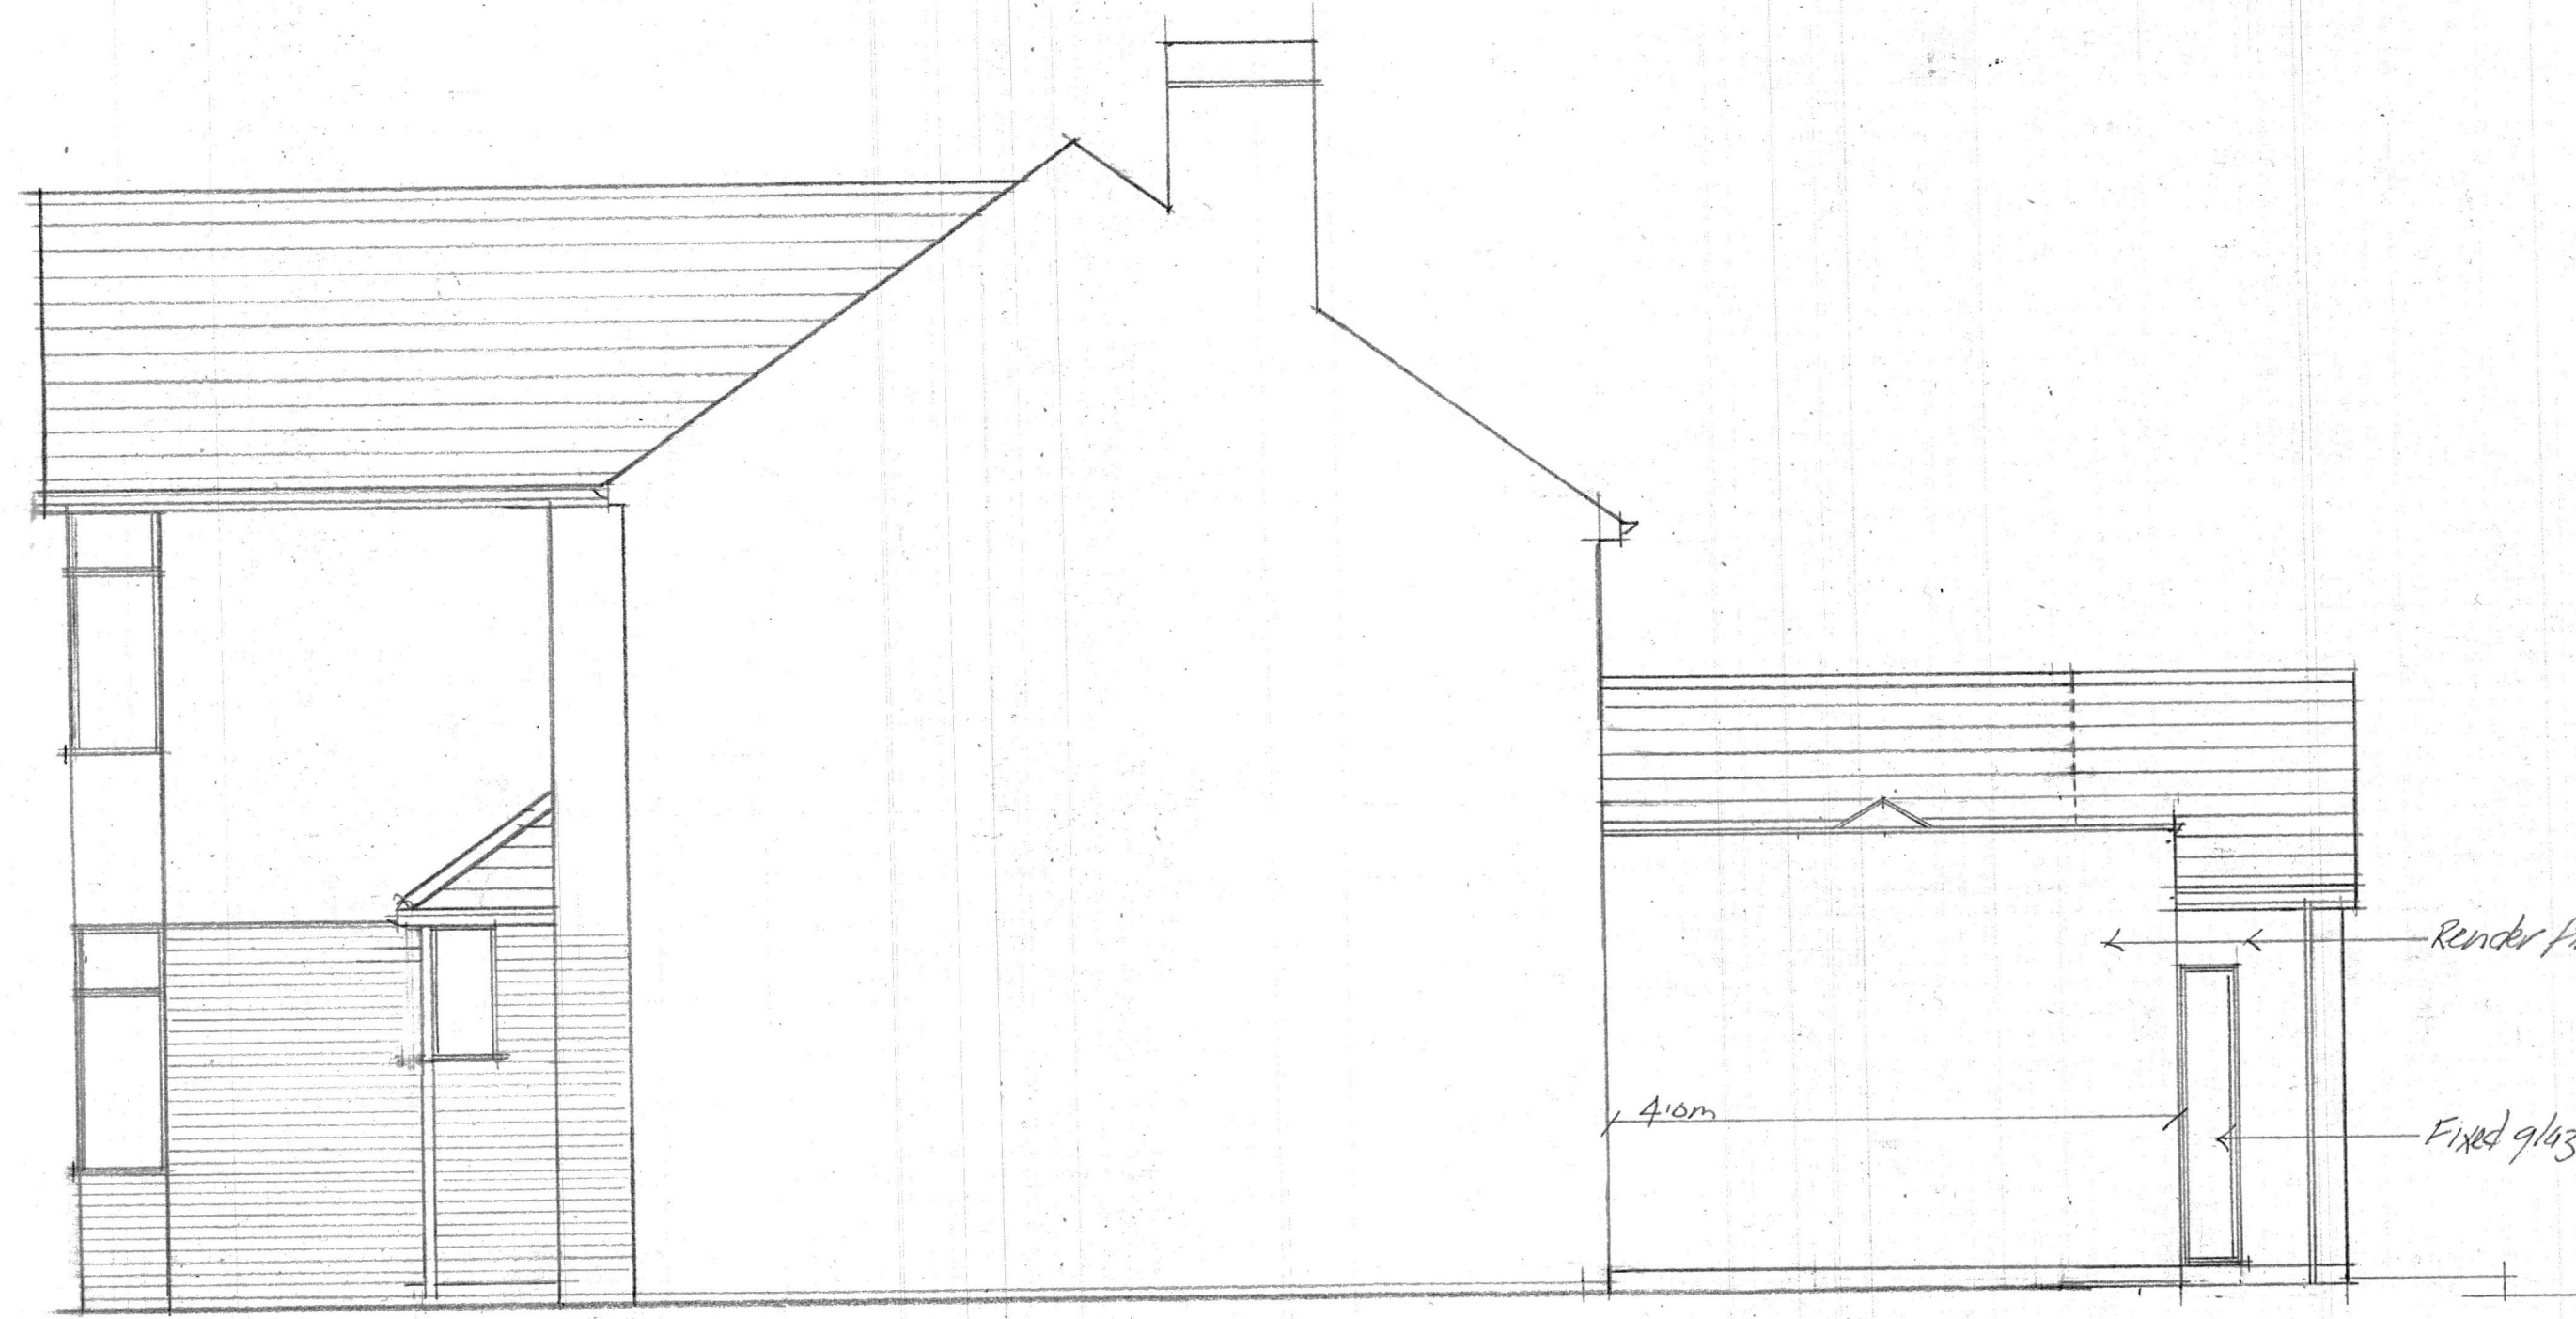

Side Elevation

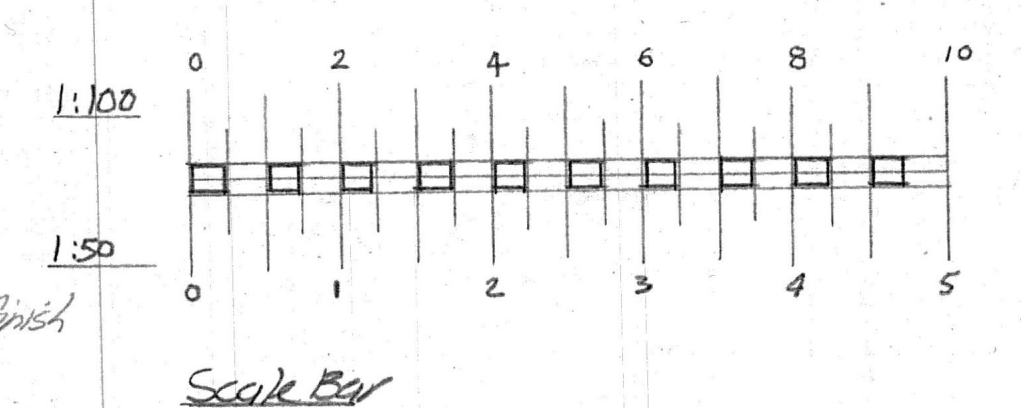



N.B. Do not scale from this drawing only use added plan dimensions

Proposal Plans & Elevations
At
15 Stewart Avenue
Uppminster Essex
RM14 2AE
For
MR & MRS A. Garesan


Plan N° SA-02 Rev A
Scale 1:50 @ A1

August 2025

Rev A Plan & Elevation amended 3/10/25

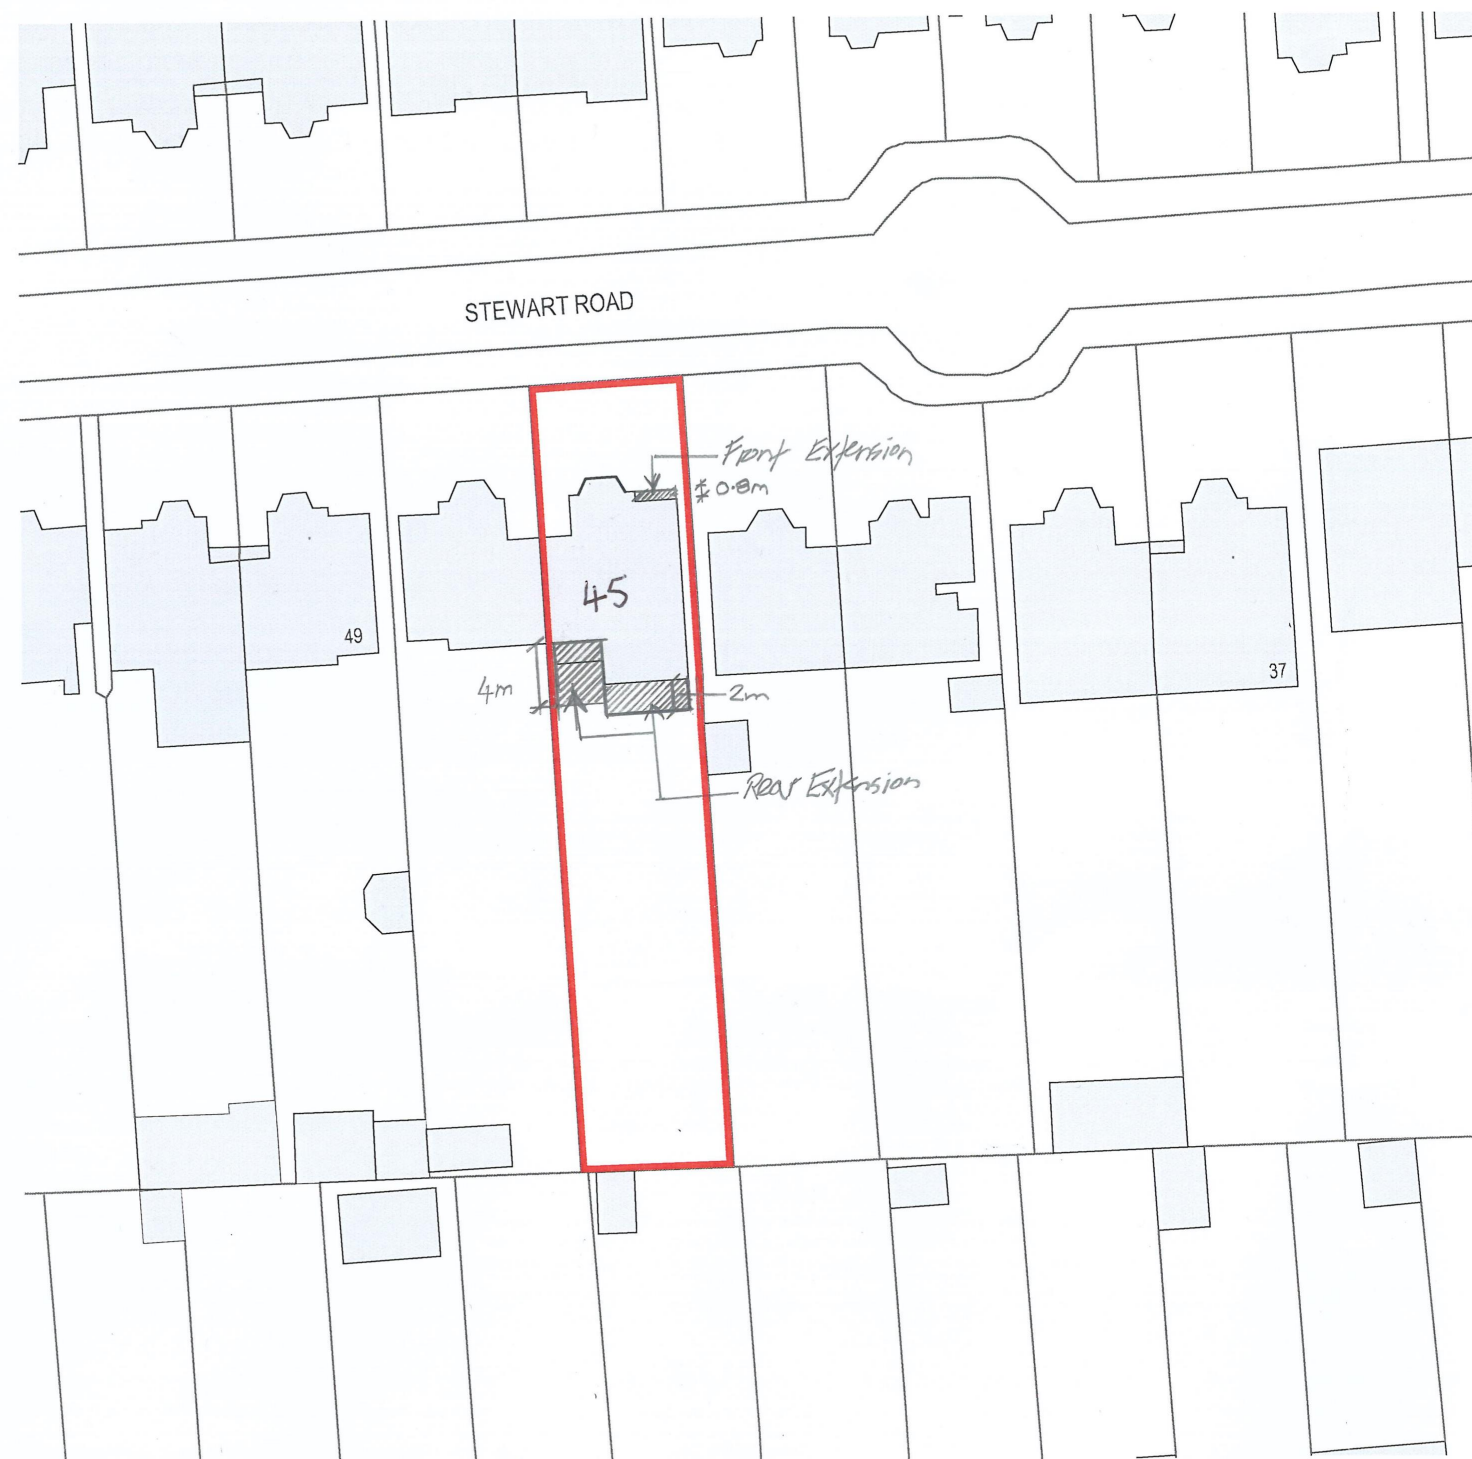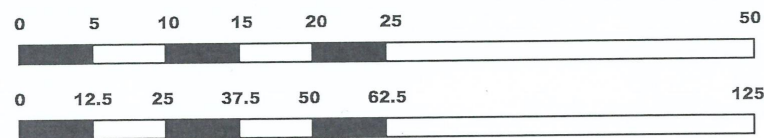

KEY
BOUNDARY ———

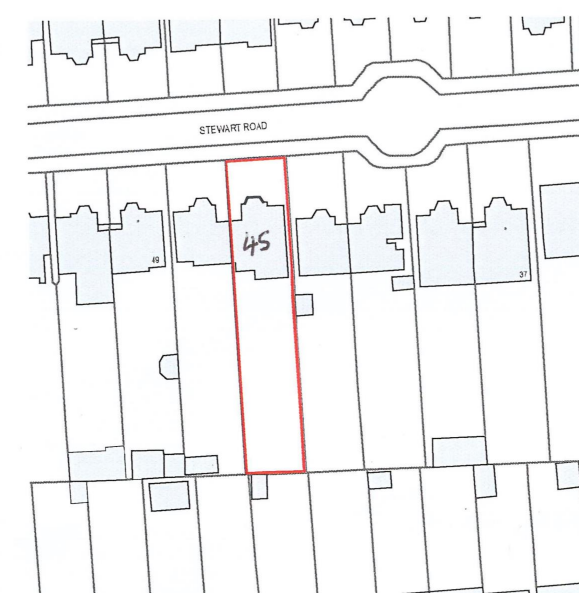

LOCATION PLAN @ 1/1250



LOCATION PLAN *SHOWING EXTENSIONS FRONT & REAR AS PROPOSED*

DWG NO: PL-6257_01AA- SCALE: AS SHOWN @A3 - DATE: MAR 2025

45 STEWART AVENUE, UPMINSTER, RM14 2AE