




EXISTING FRONT ELEVATION
SCALE 1:100




EXISTING REAR ELEVATION
SCALE 1:100




PROPOSED FRONT ELEVATION
SCALE 1:100

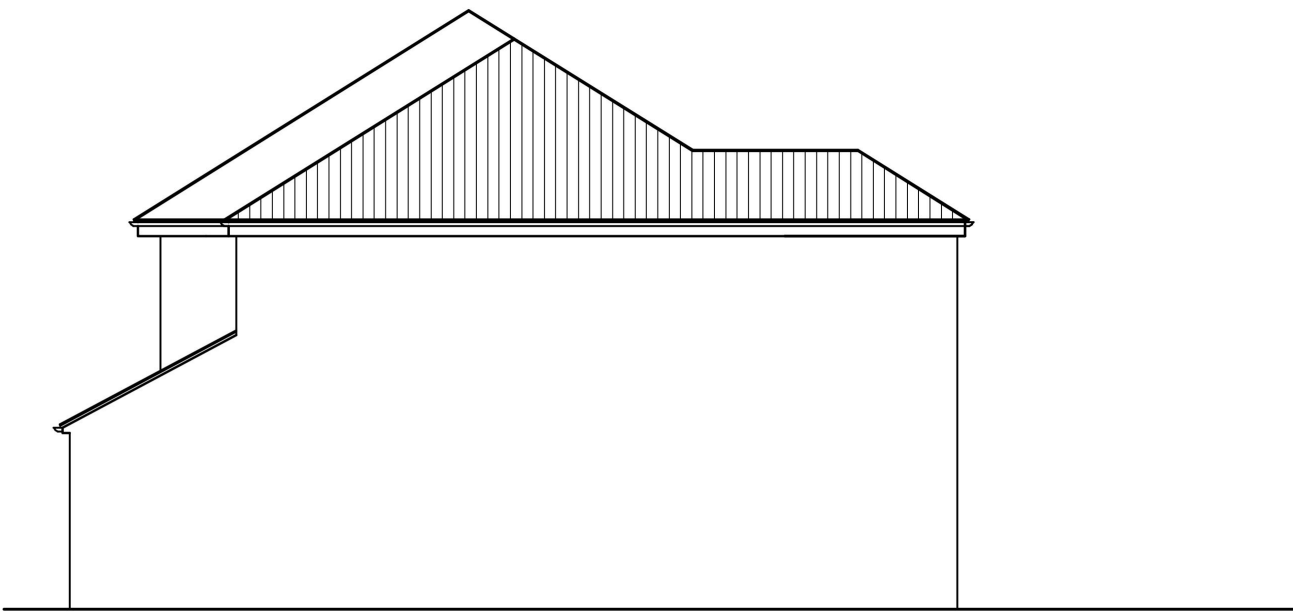

PROPOSED RIGHTSIDE ELEVATION
SCALE 1:100

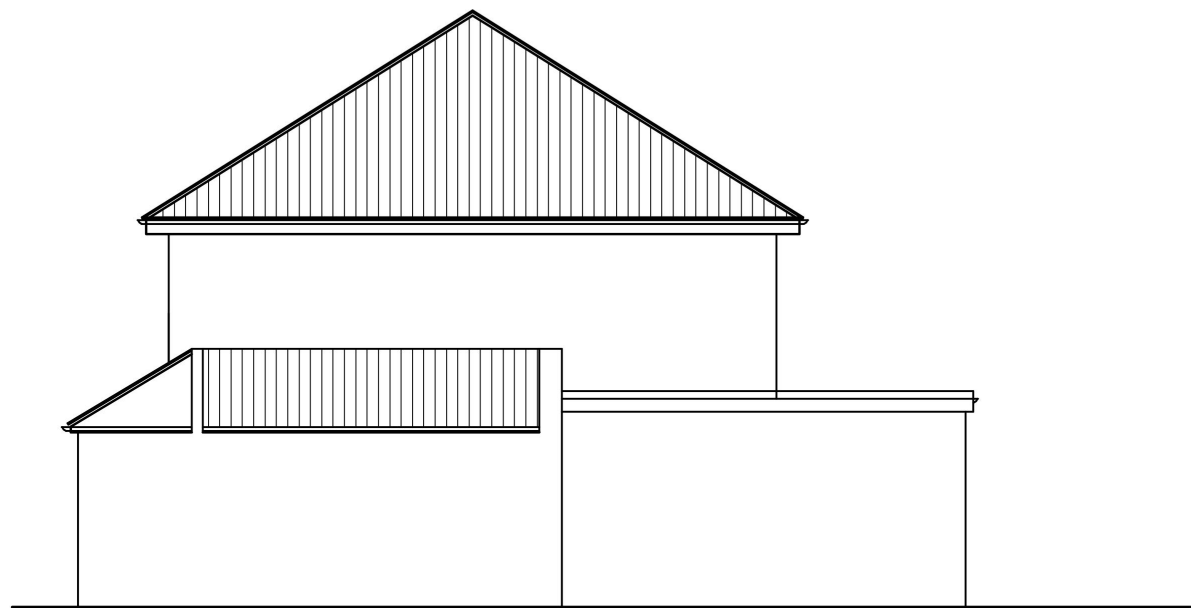


EXISTING RIGHTSIDE ELEVATION
SCALE 1:100

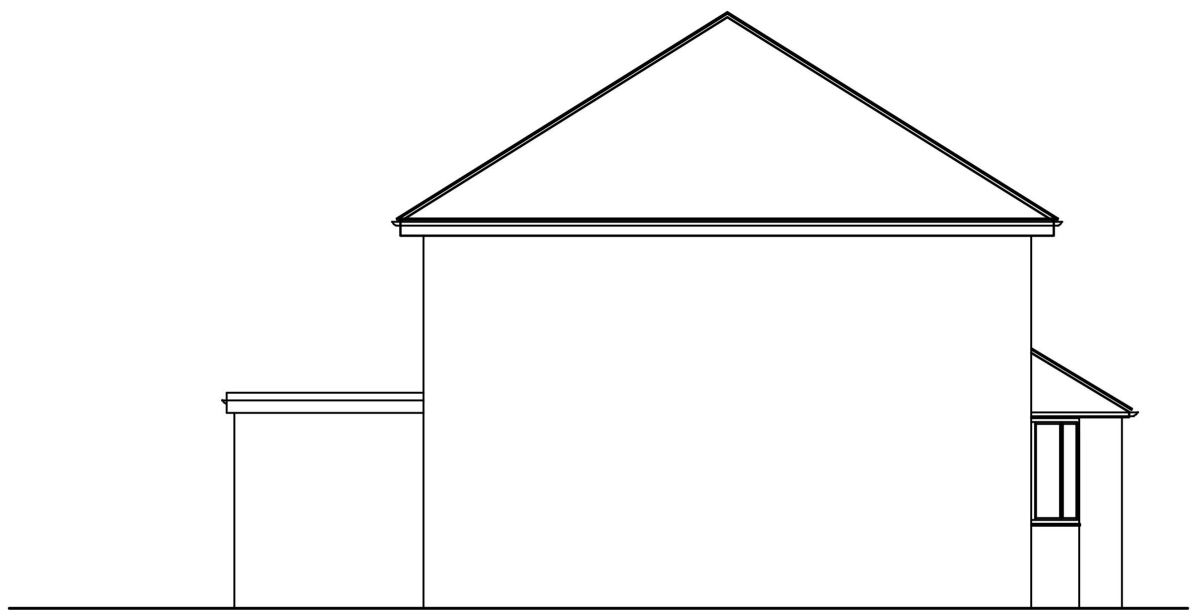


EXISTING LEFTSIDE ELEVATION
SCALE 1:100



PROPOSED REAR ELEVATION
SCALE 1:100

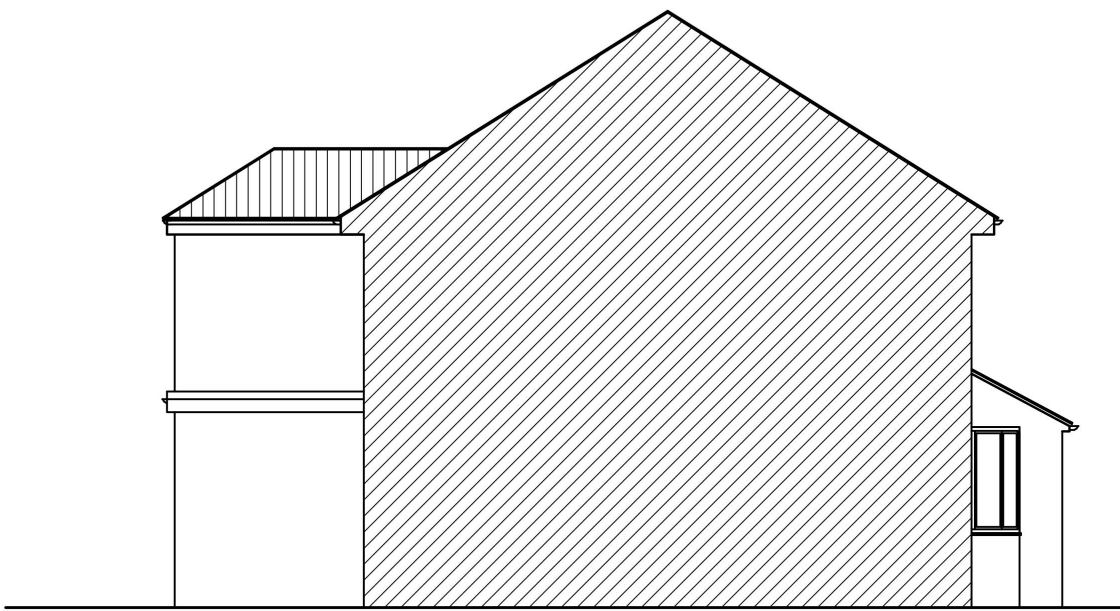

PROPOSED LEFTSIDE ELEVATION
SCALE 1:100

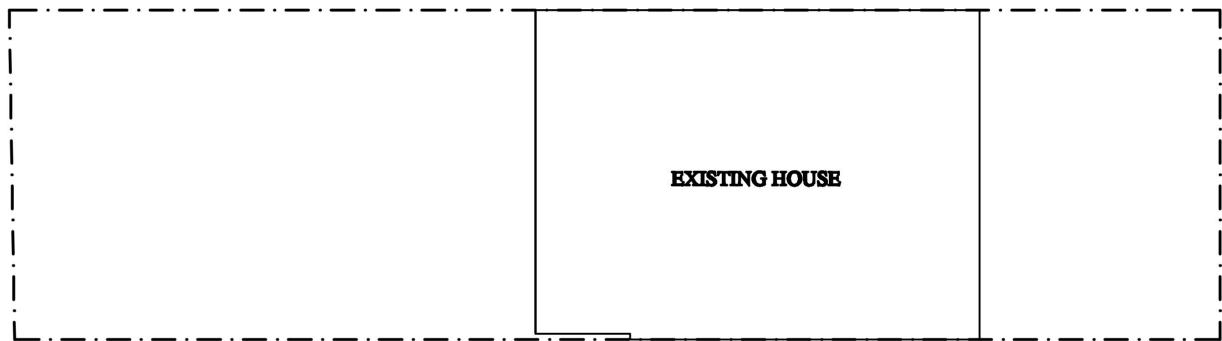

BLOCK PLAN
SCALE 1:200

NO.	Revision	Date

CONVERSION OF GARAGE TO AHABITABLE
SPACE & FIRST FLOOR SIDE EXTENSION
AT:
24 MILLBROOK GARDENS, ROMFORD
RM2 5RP, ESSEX


EXISTING & PROPOSED ELEVATIONS
AND SITE PLAN

SCALE.	1:100@ A2
DATE.	10 AUG 2025
CLIENT:	MR ADEWUYI OYEGOKE


SCALE 1:100	0 1 2 3 4 5 6m
SCALE 1:200	0 2 4 6 8 10 12
DWG NO.	24MBG/PP/201

AGENT:


E.M.I Worx and Designs
(ARCHITECTURAL DESIGNS & PROJECT MANAGEMENT)
MOBILE: 07931809842
email: emiworx@yahoo.co.uk

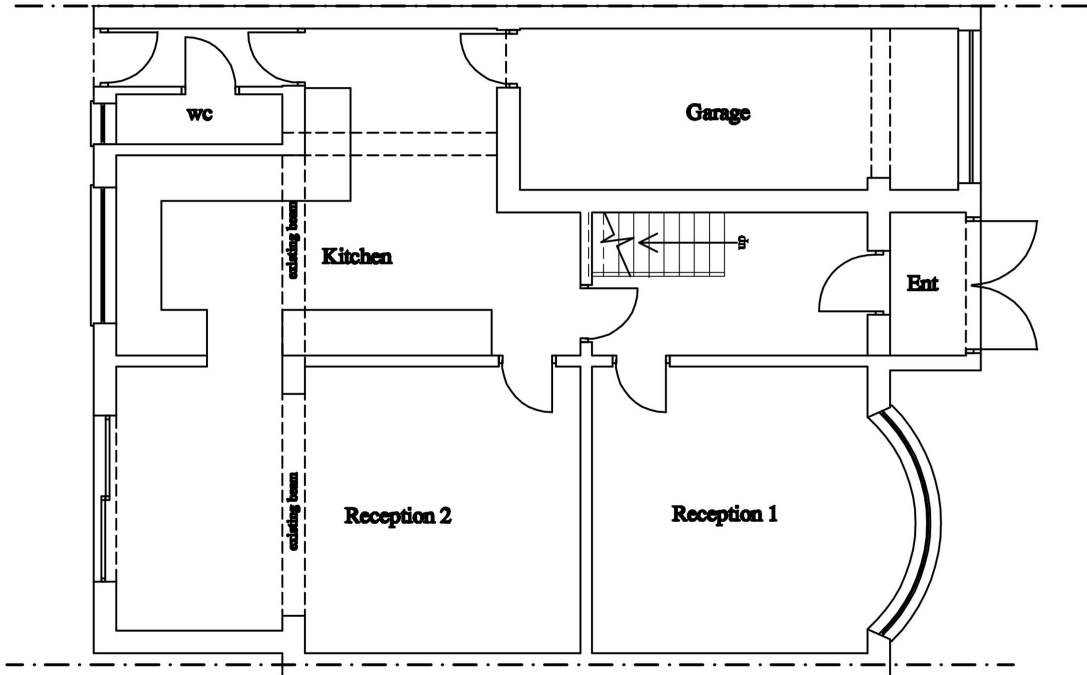


EXISTING GROUND FLOOR PLAN
SCALE 1:100

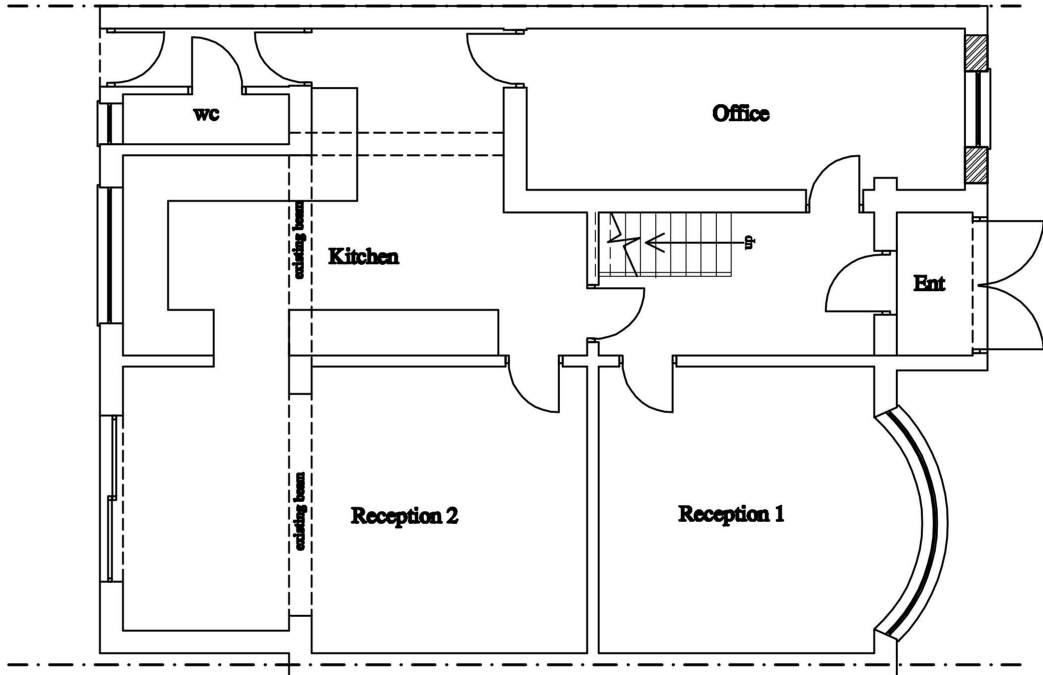


PROPOSED GROUND FLOOR PLAN
SCALE 1:100

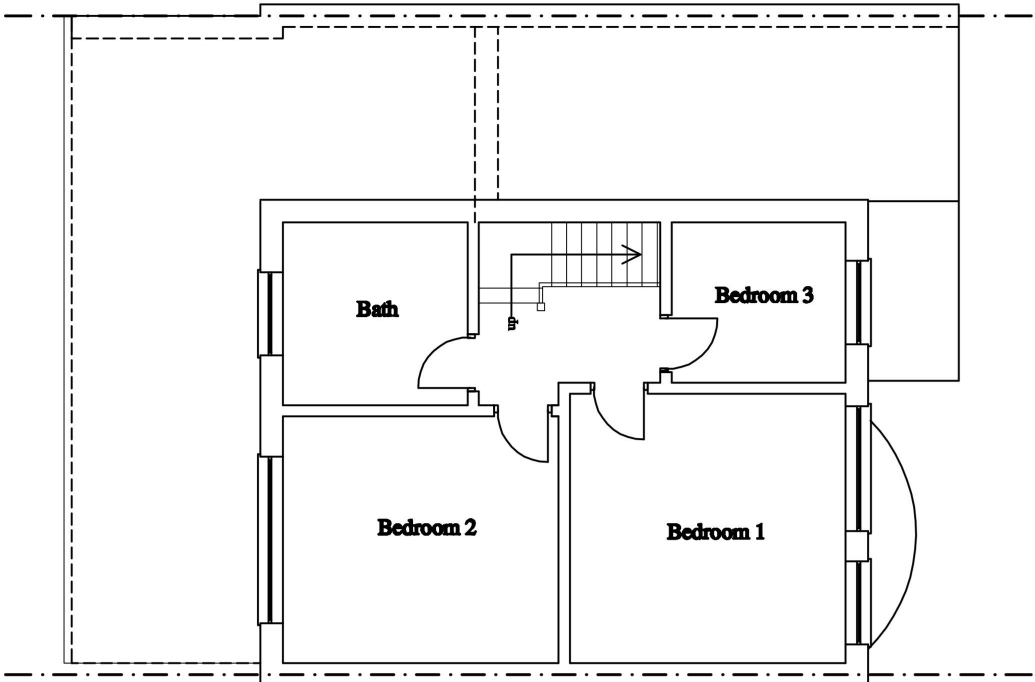

EXISTING FIRST FLOOR PLAN
SCALE 1:100

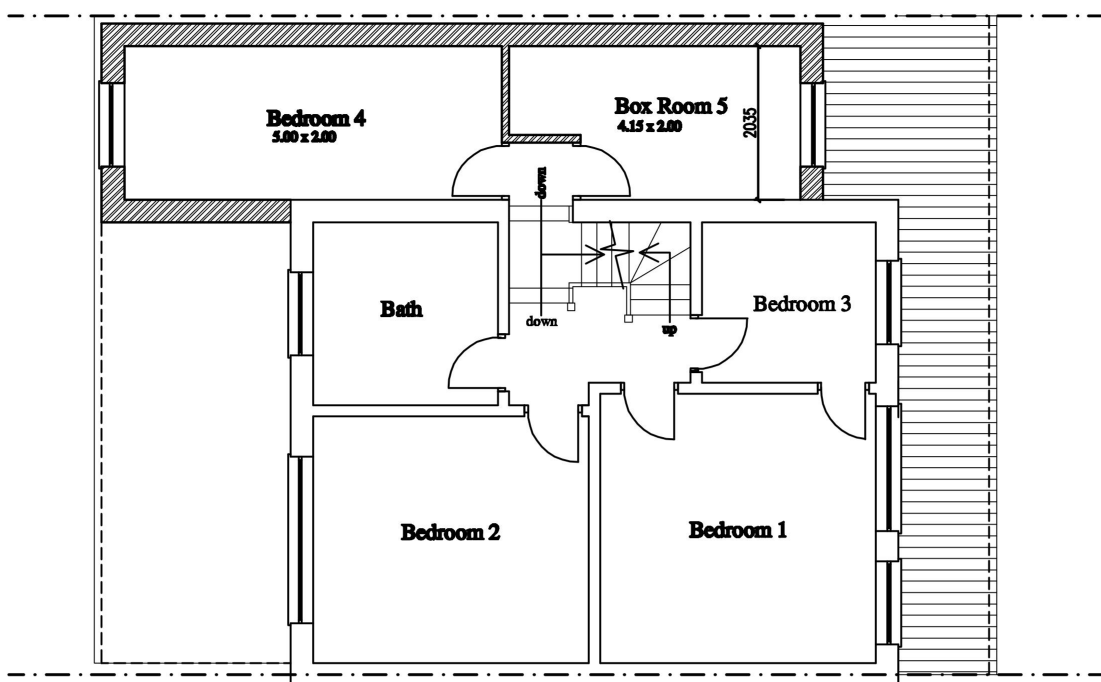

PROPOSED FIRST FLOOR PLAN
SCALE 1:100

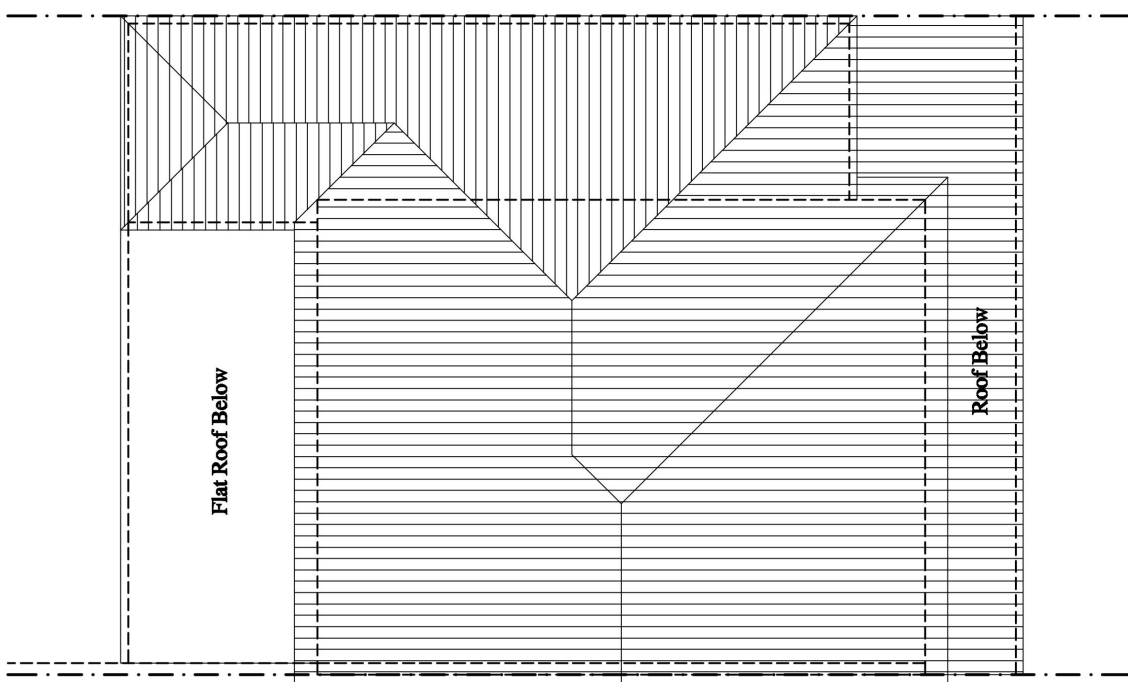

PROPOSED ROOF PLAN
SCALE 1:100

NO.	Revision	Date

CONVERSION OF GARAGE TO AHABITABLE
SPACE & FIRST FLOOR SIDE EXTENSION
AT:
24 MILLBROOK GARDENS, ROMFORD
RM2 5RP, ESSEX

EXISTING AND PROPOSED FLOOR PLANS,

SCALE.	1:100@ A2
DATE.	10 AUG 2025
CLIENT:	MR ADEWUYI OYEGOKE

SCALE 1:100	0 1 2 3 4 5 6m
DWG NO.	24MBG/PP/200

AGENT:

E.M.I Worx and Designs
(ARCHITECTURAL DESIGNS & PROJECT MANAGEMENT)
MOBILE: 07931809842
email: emiworx@yahoo.co.uk