





39 Existing Rear Elevation

Existing Materials:
Walls Rear: Masonry, rendered, medium texture.
Colour: Light Cream.
Walls Rear: Stock Brick - Colour: Grey/Yellow.
Floor: Concrete & Timber boards and joists.
Roof: Concrete Tiles - Dark brown.
Windows/Door: Aluminium double glazed - White.
Conservatory: Aluminium double glazed - White.
Gutters & RWP's: Black Upvc.
Patio: Conc paving slabs/ Colour Grey.

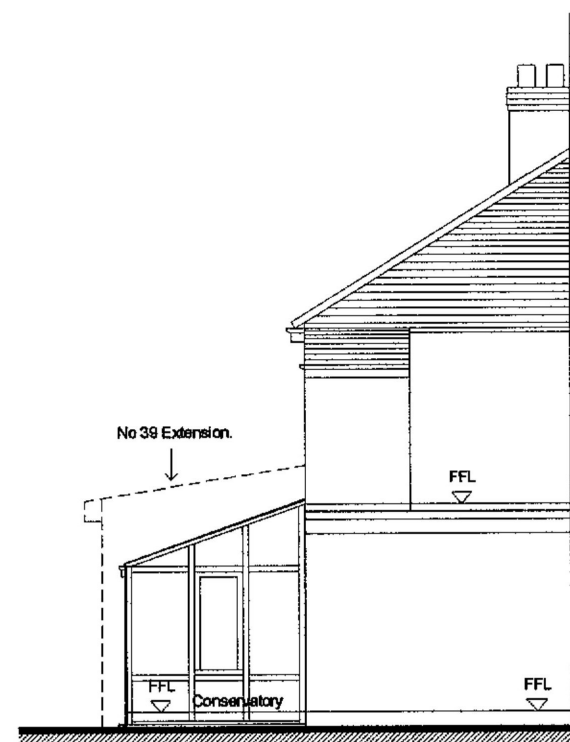

Existing Rear -
Part Elevation

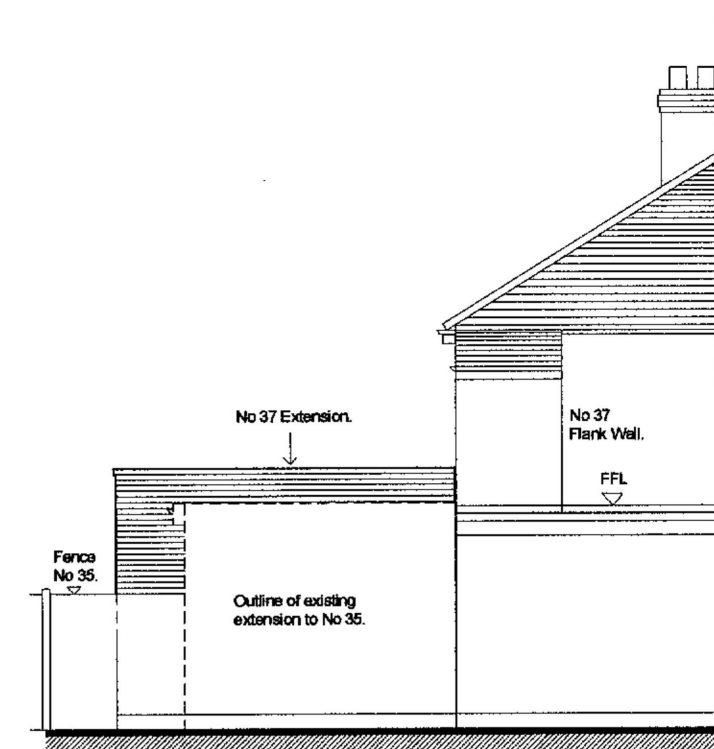


Proposed Flank Wall with No 35




39 Proposed Rear Elevation

Proposed Materials:
Rear & Flank Walls: Stock Brick - Colour: Yellow/Red.
Brickwork to be compatible with existing.
Floor: Concrete / Timber boards and joists.
Roof: Timber joists, boarded and felted.
Windows/Door: Aluminium double glazed - Dark grey.
Alternative: UPVC double glazed - White.
Copings: Aluminium - Dark grey.
Rooflights: Aluminium double glazed - Dark grey.
Gutters & RWP's: Black Upvc.
Patio: Conc paving slabs/ Colour Grey.

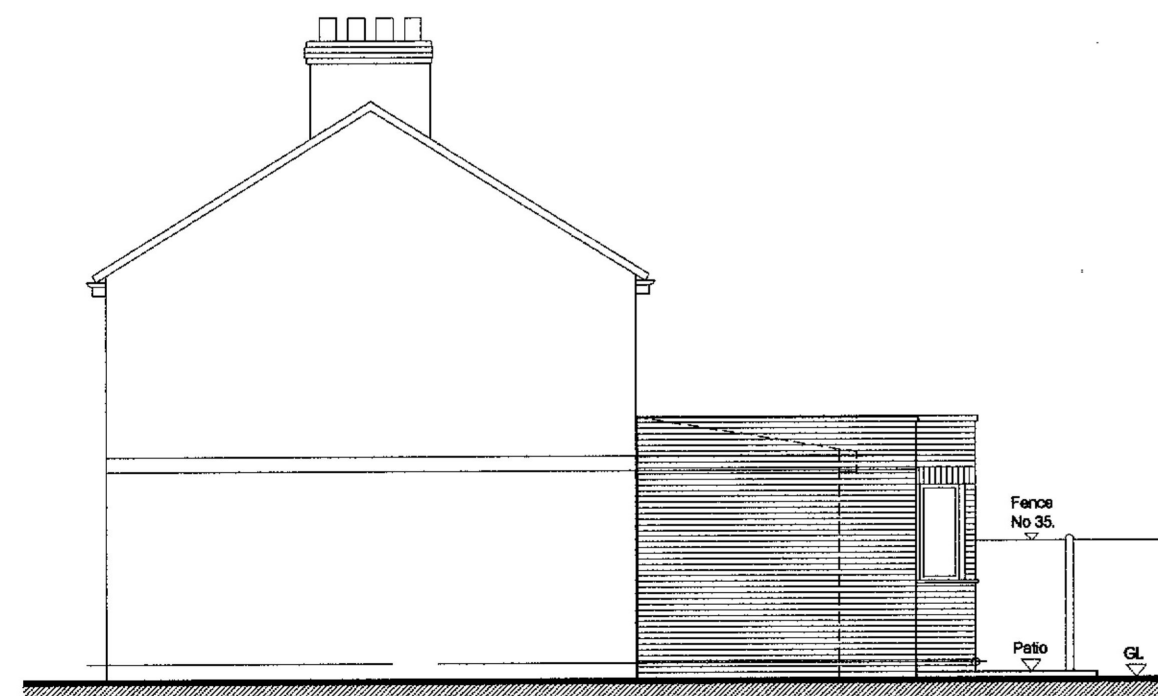

Proposed Flank Wall with No 39.

 




Job:
Title:
Drg No: AR/PA/03A

37 Albany Road, Hornchurch, Essex, RM12 4AE.
Single Storey Rear Extension and Remodelling.
Existing / Proposed Elevations.

Scale: 1:100@A3

Date: September 2025

Rev: A (06.10.25)
Flank Wall with No 35 added for
Planning.

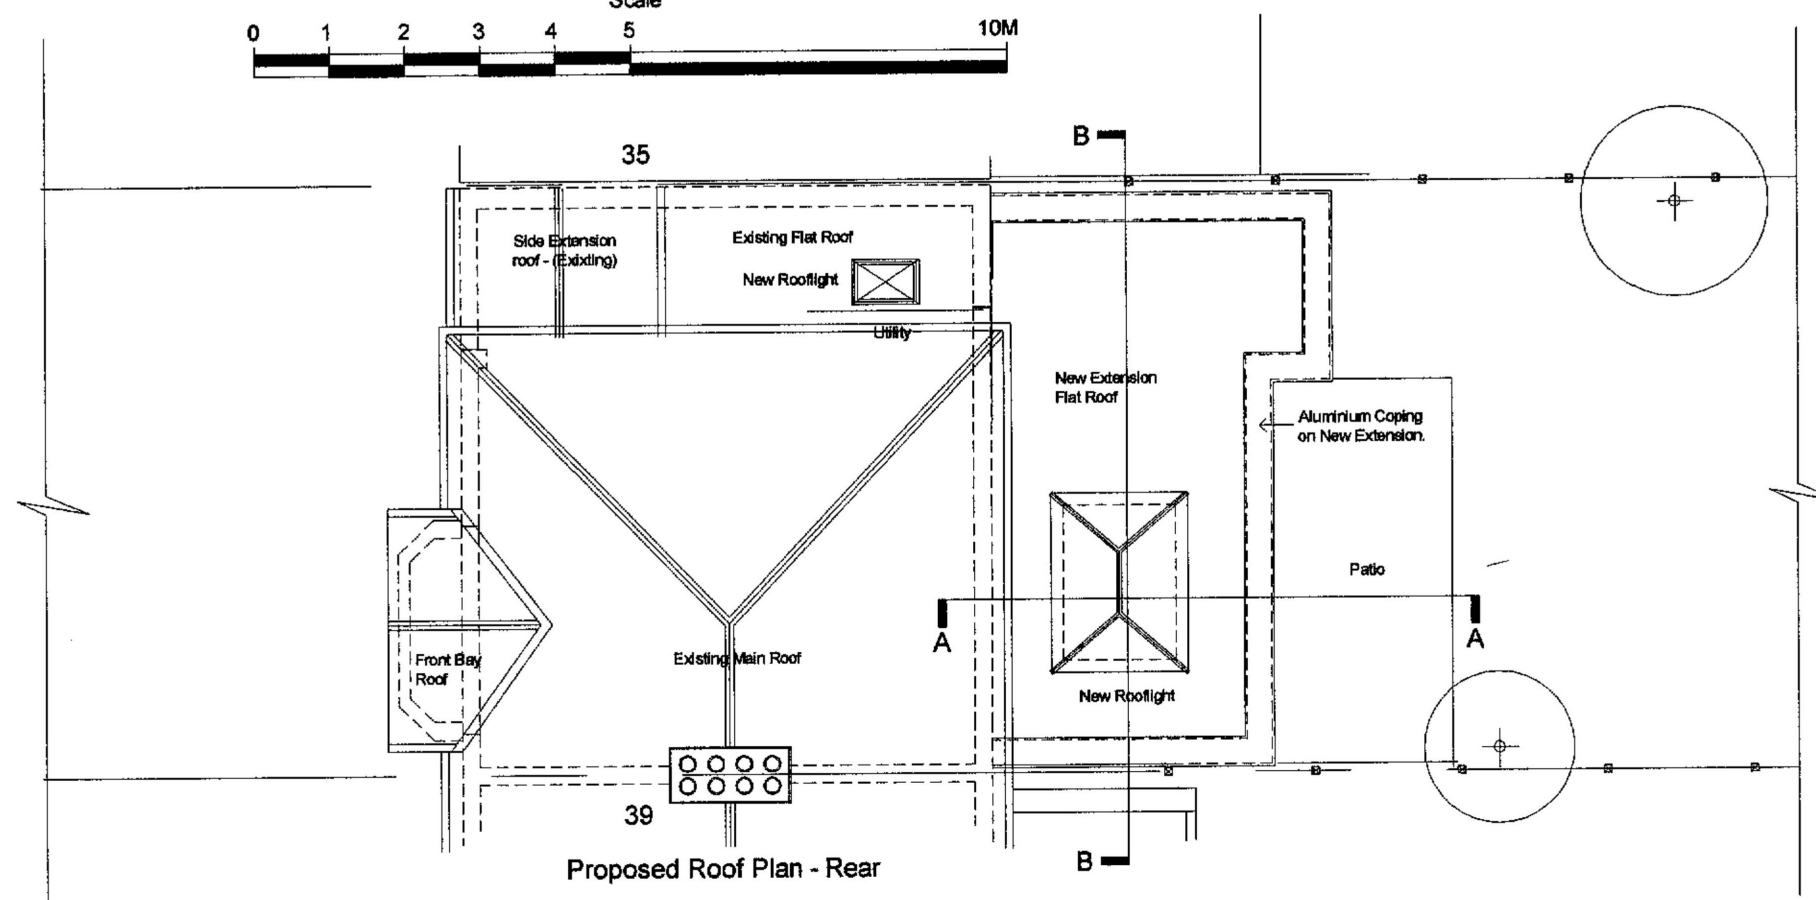 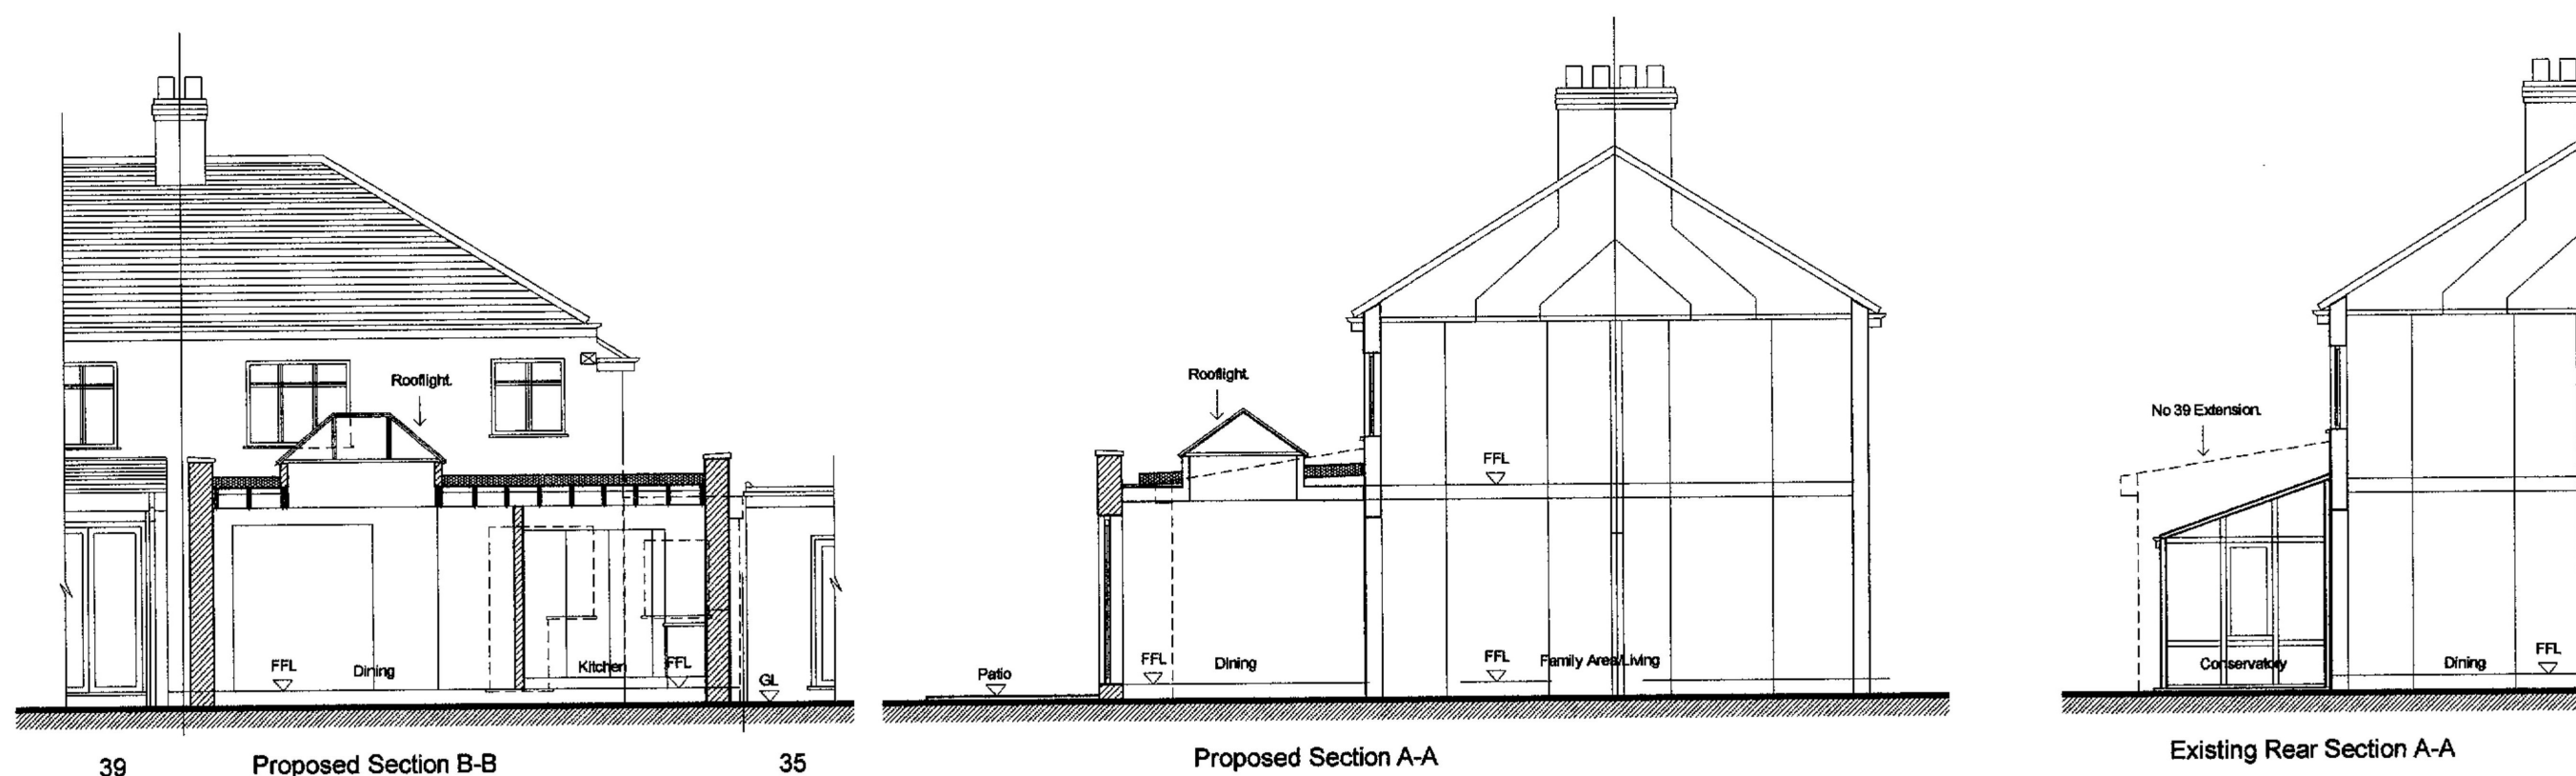

37 Albany Road, Hornchurch, Essex, RM12 4AE.
 Single Storey Rear Extension and Remodelling.
 Existing / Proposed Sections & Roof Plan.

Job:
 Title:
 Drg No: AR/PA/04

Scale: 1:100@A3

Date: September 2025

Rev: