



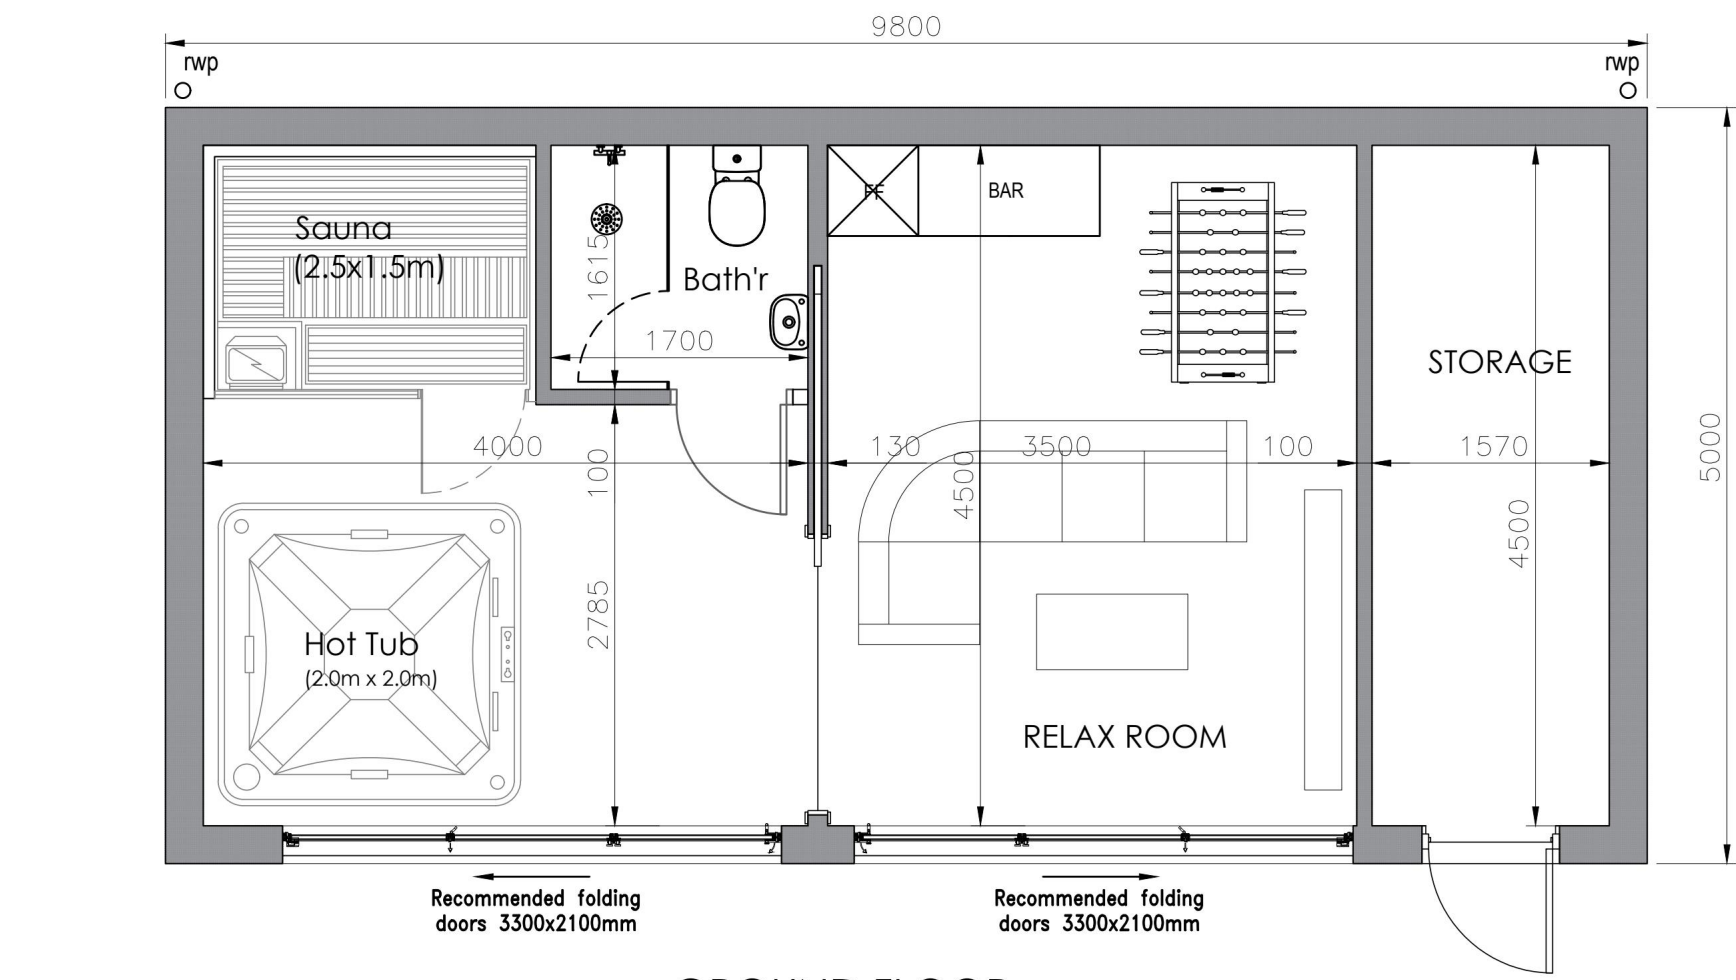


GROUND FLOOR
Scale 1:50




ROOF
Scale 1:50

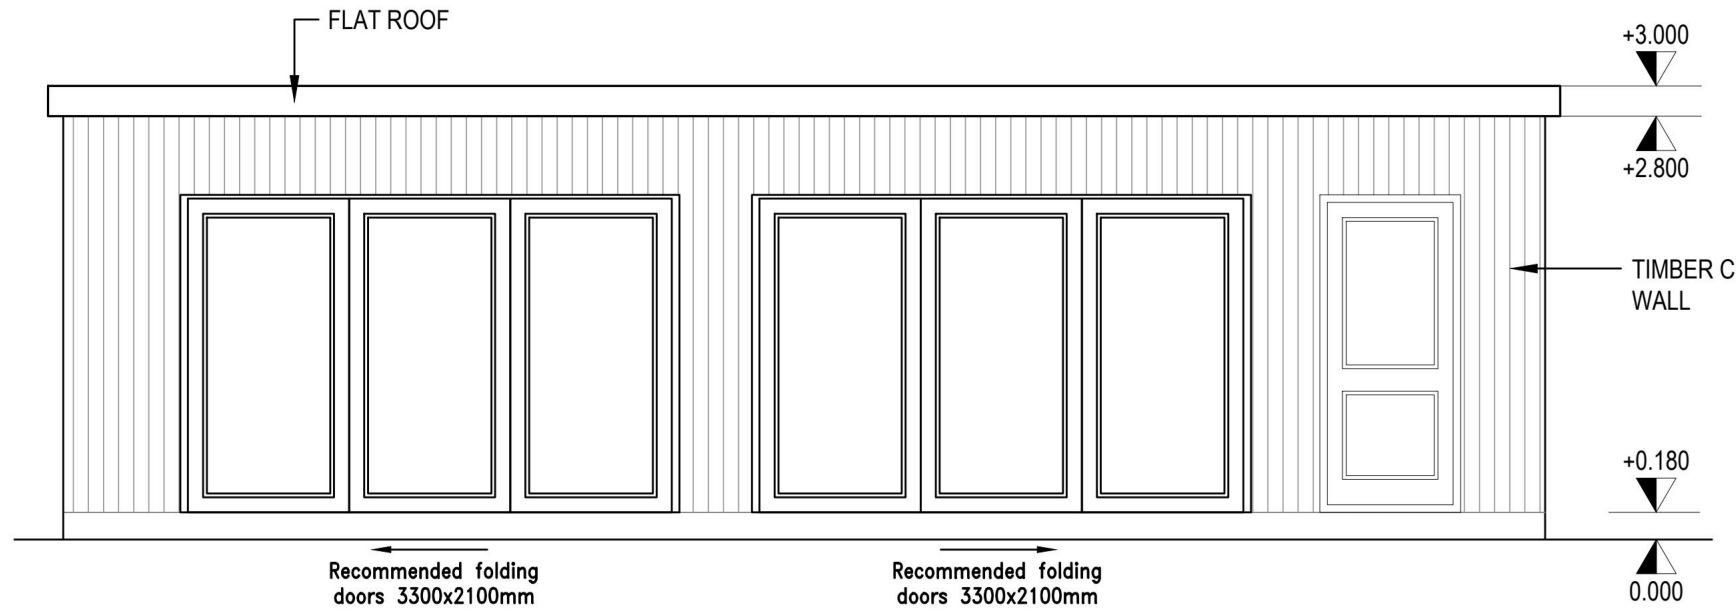


FRONT ELEVATION (west)
Scale 1:50

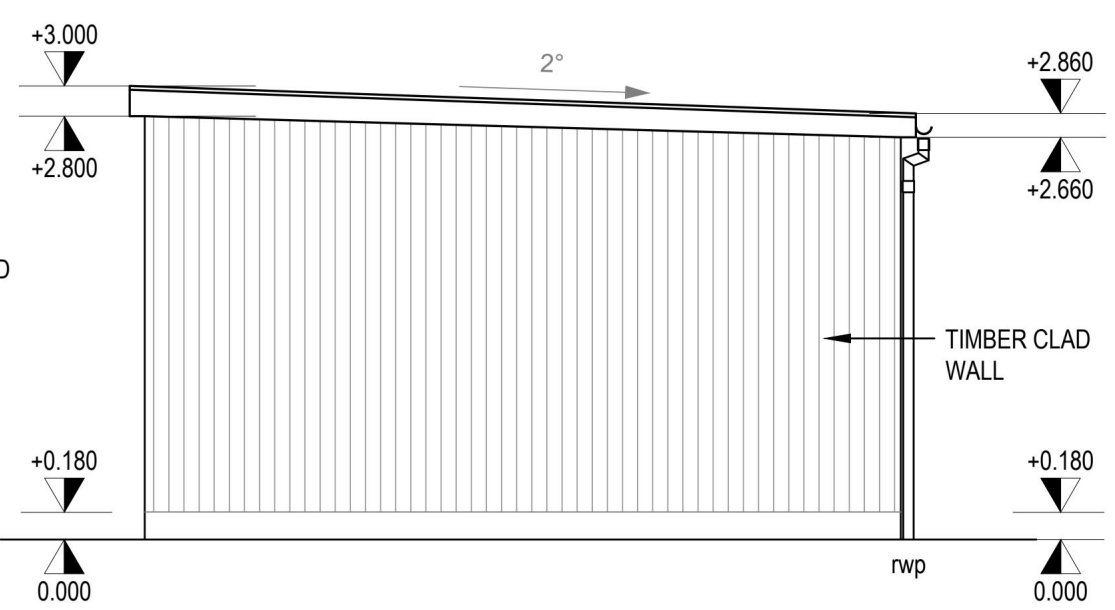


SIDE ELEVATION (south)
Scale 1:50

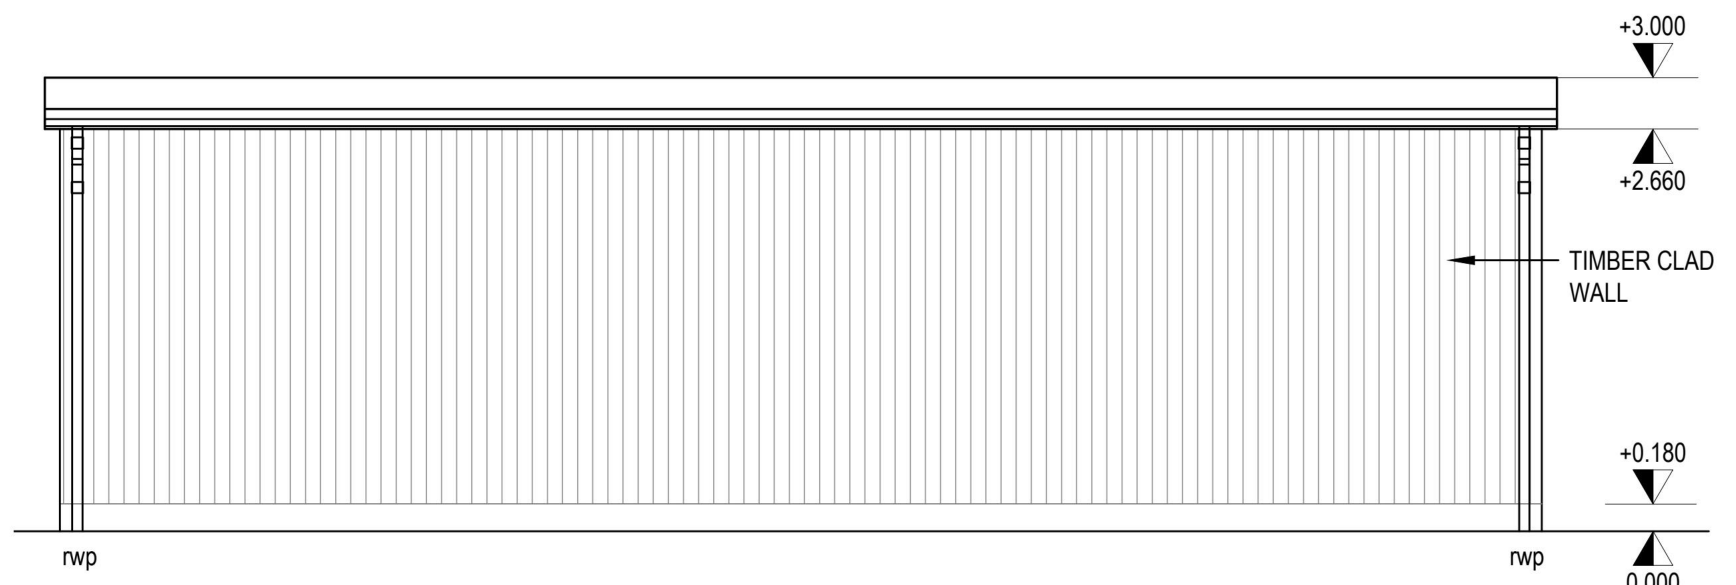


REAR ELEVATION (east)
Scale 1:50

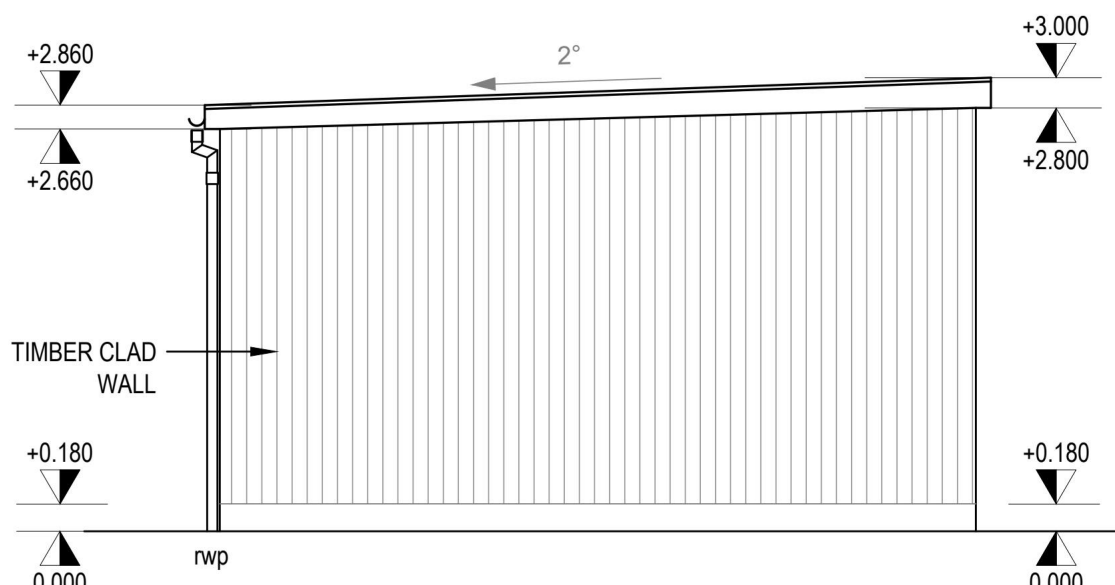



SIDE ELEVATION (north)
Scale 1:50

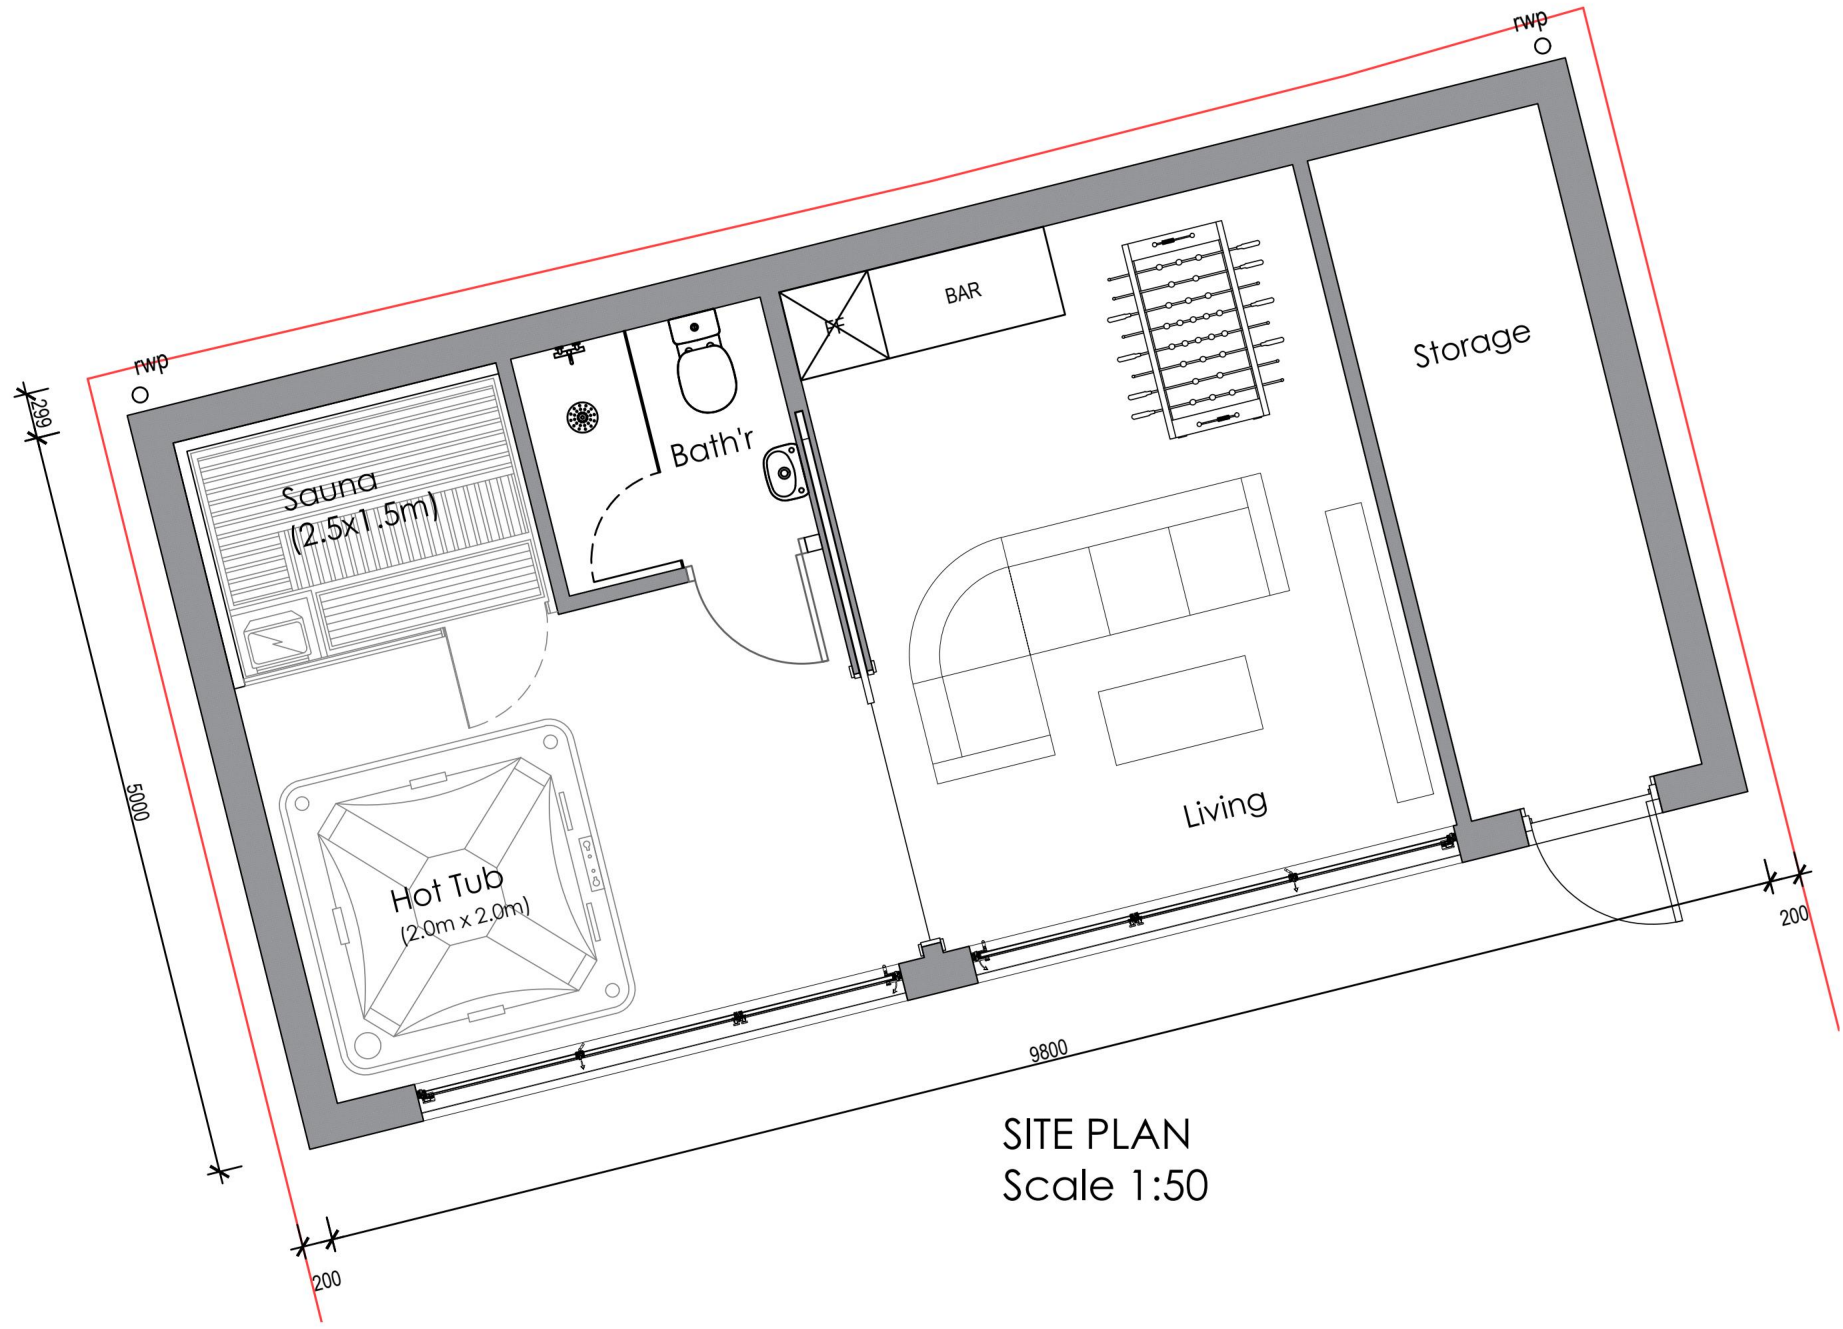


SITE PLAN
Scale 1:50

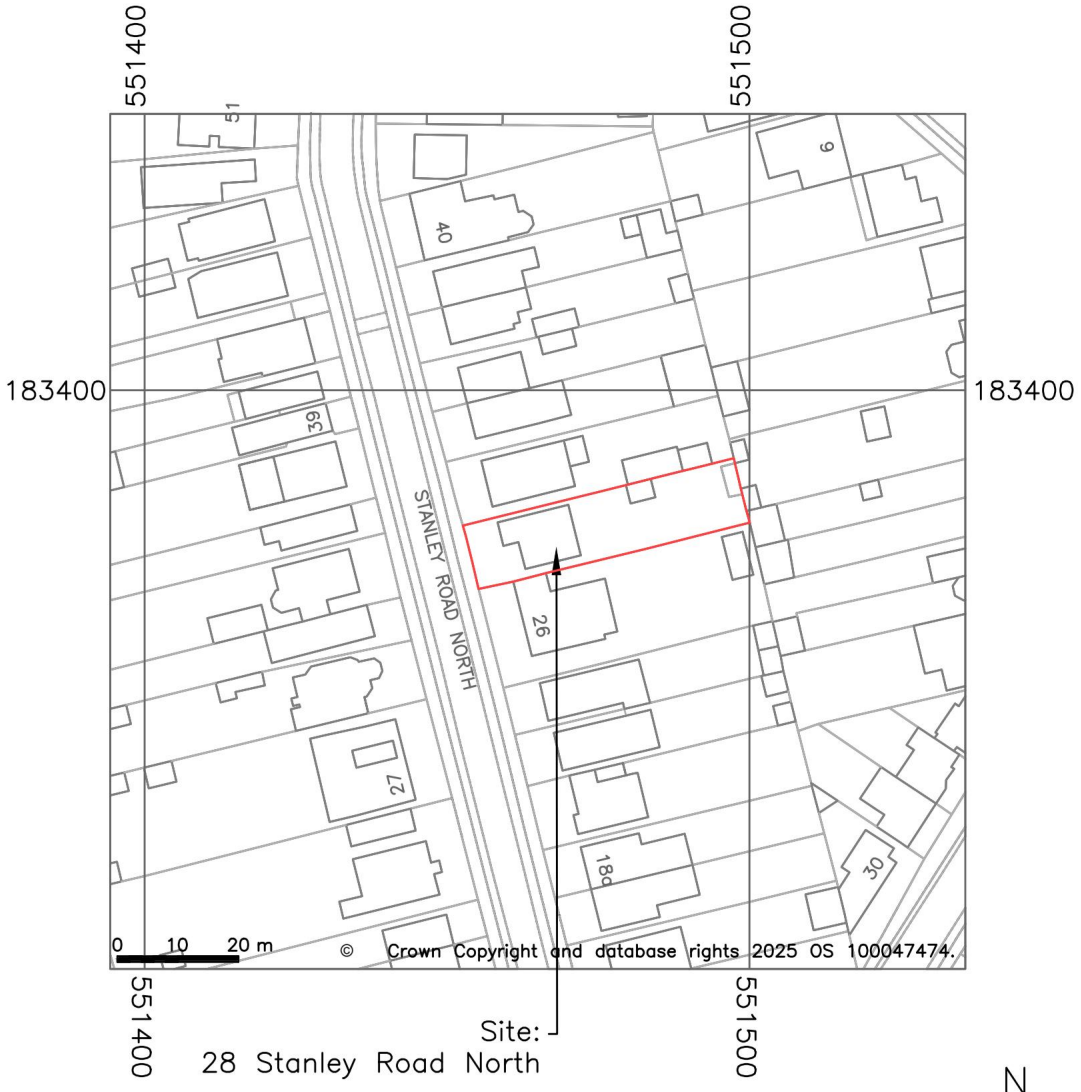


SITE LOCATION PLAN
Scale 1:1250

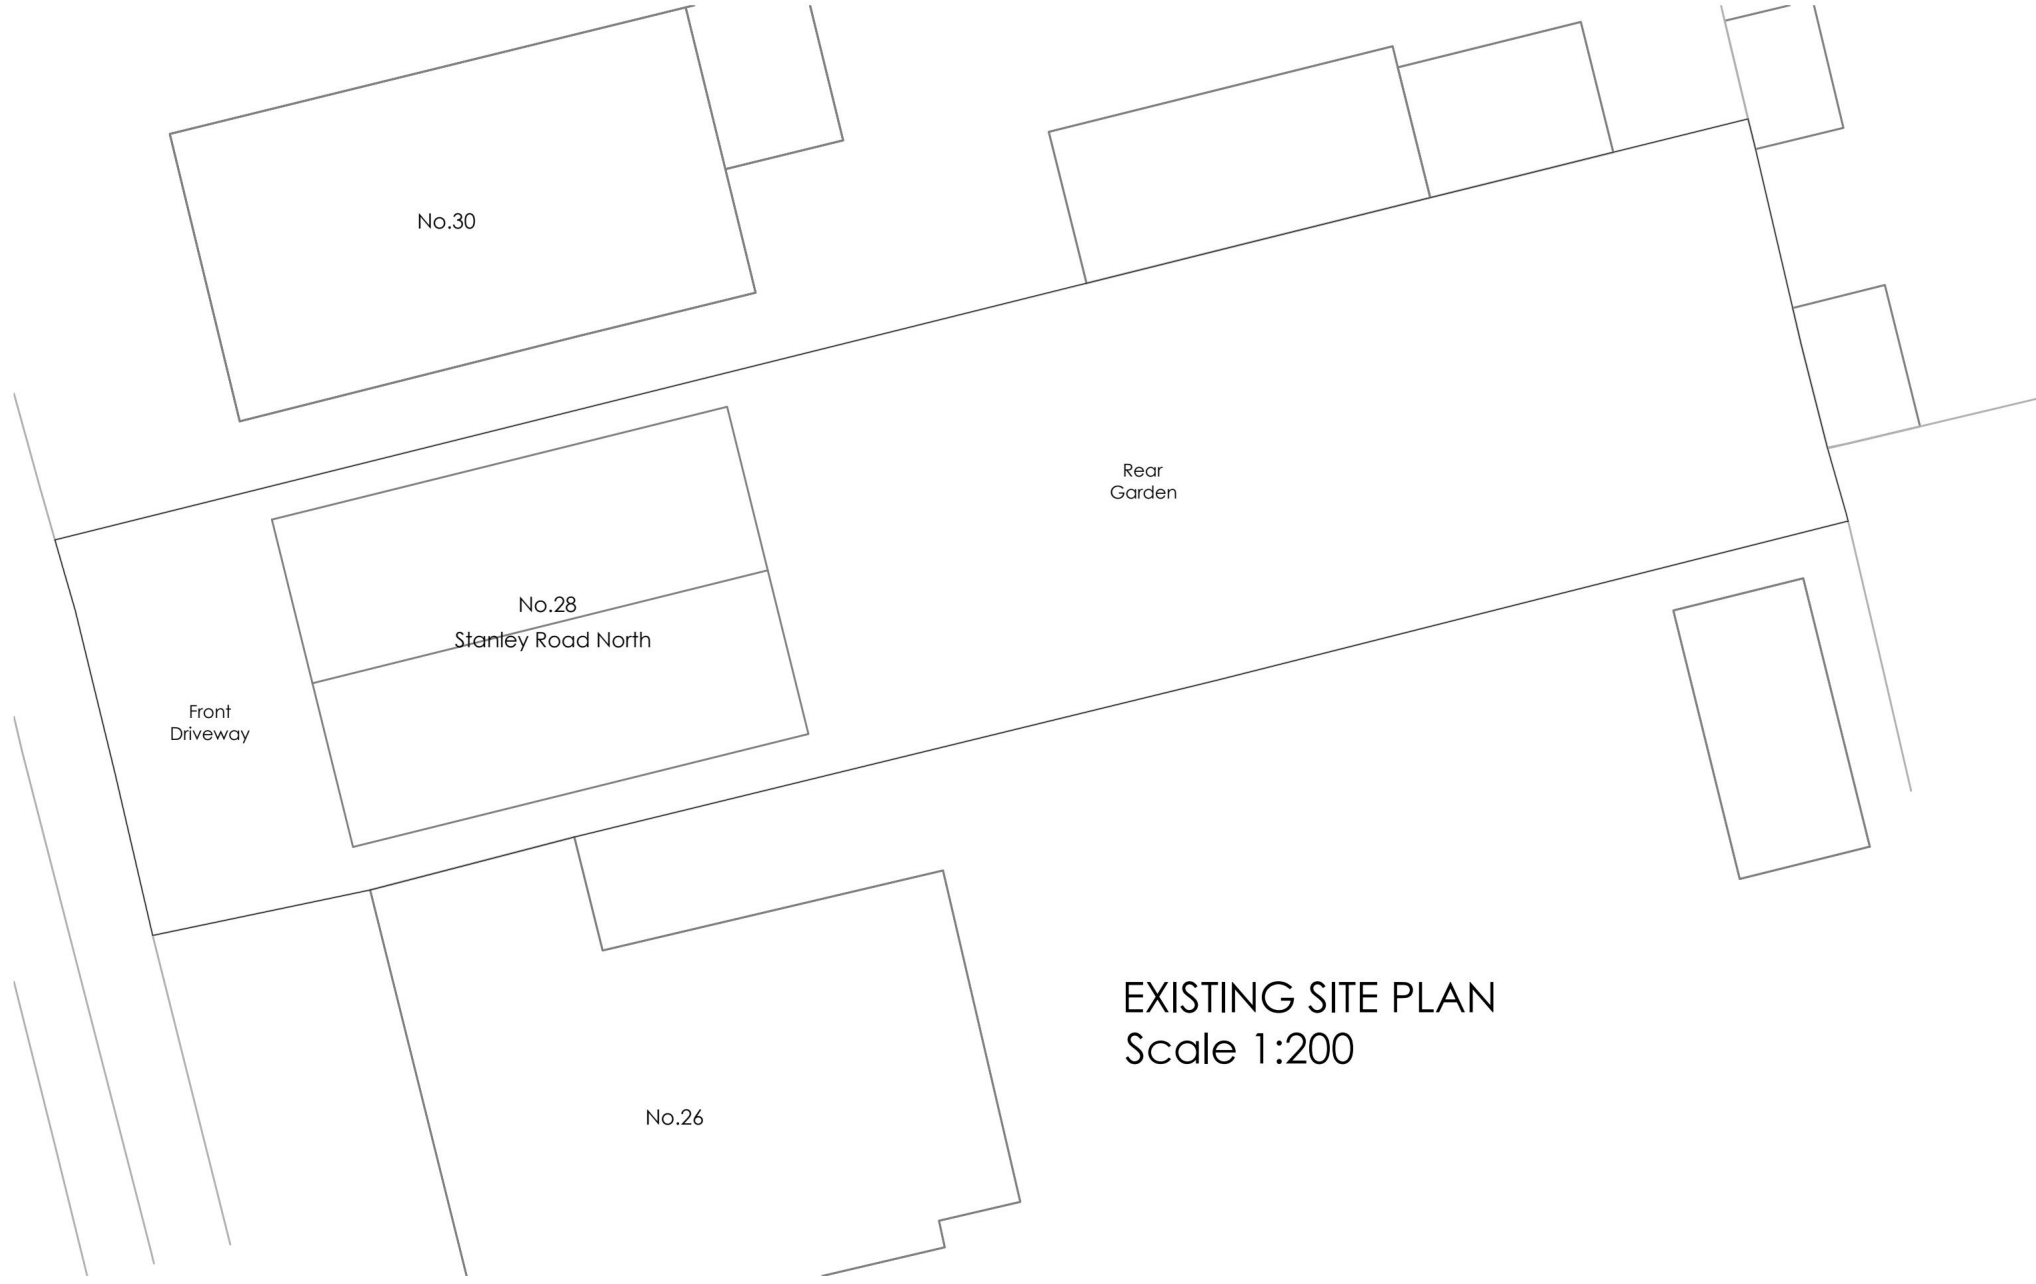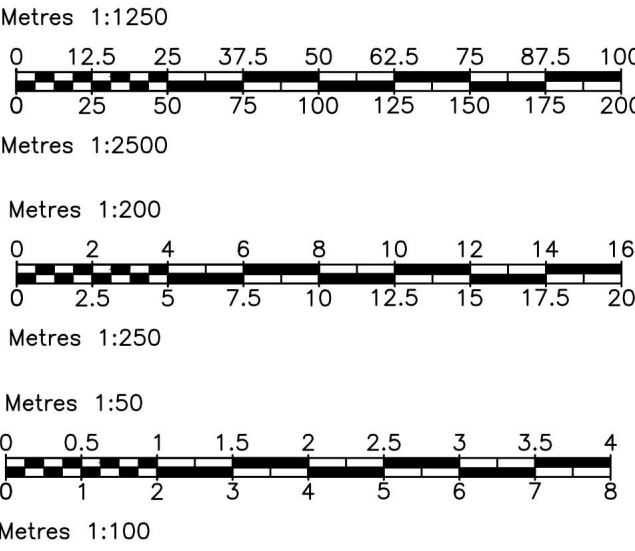

EXISTING SITE PLAN
Scale 1:200

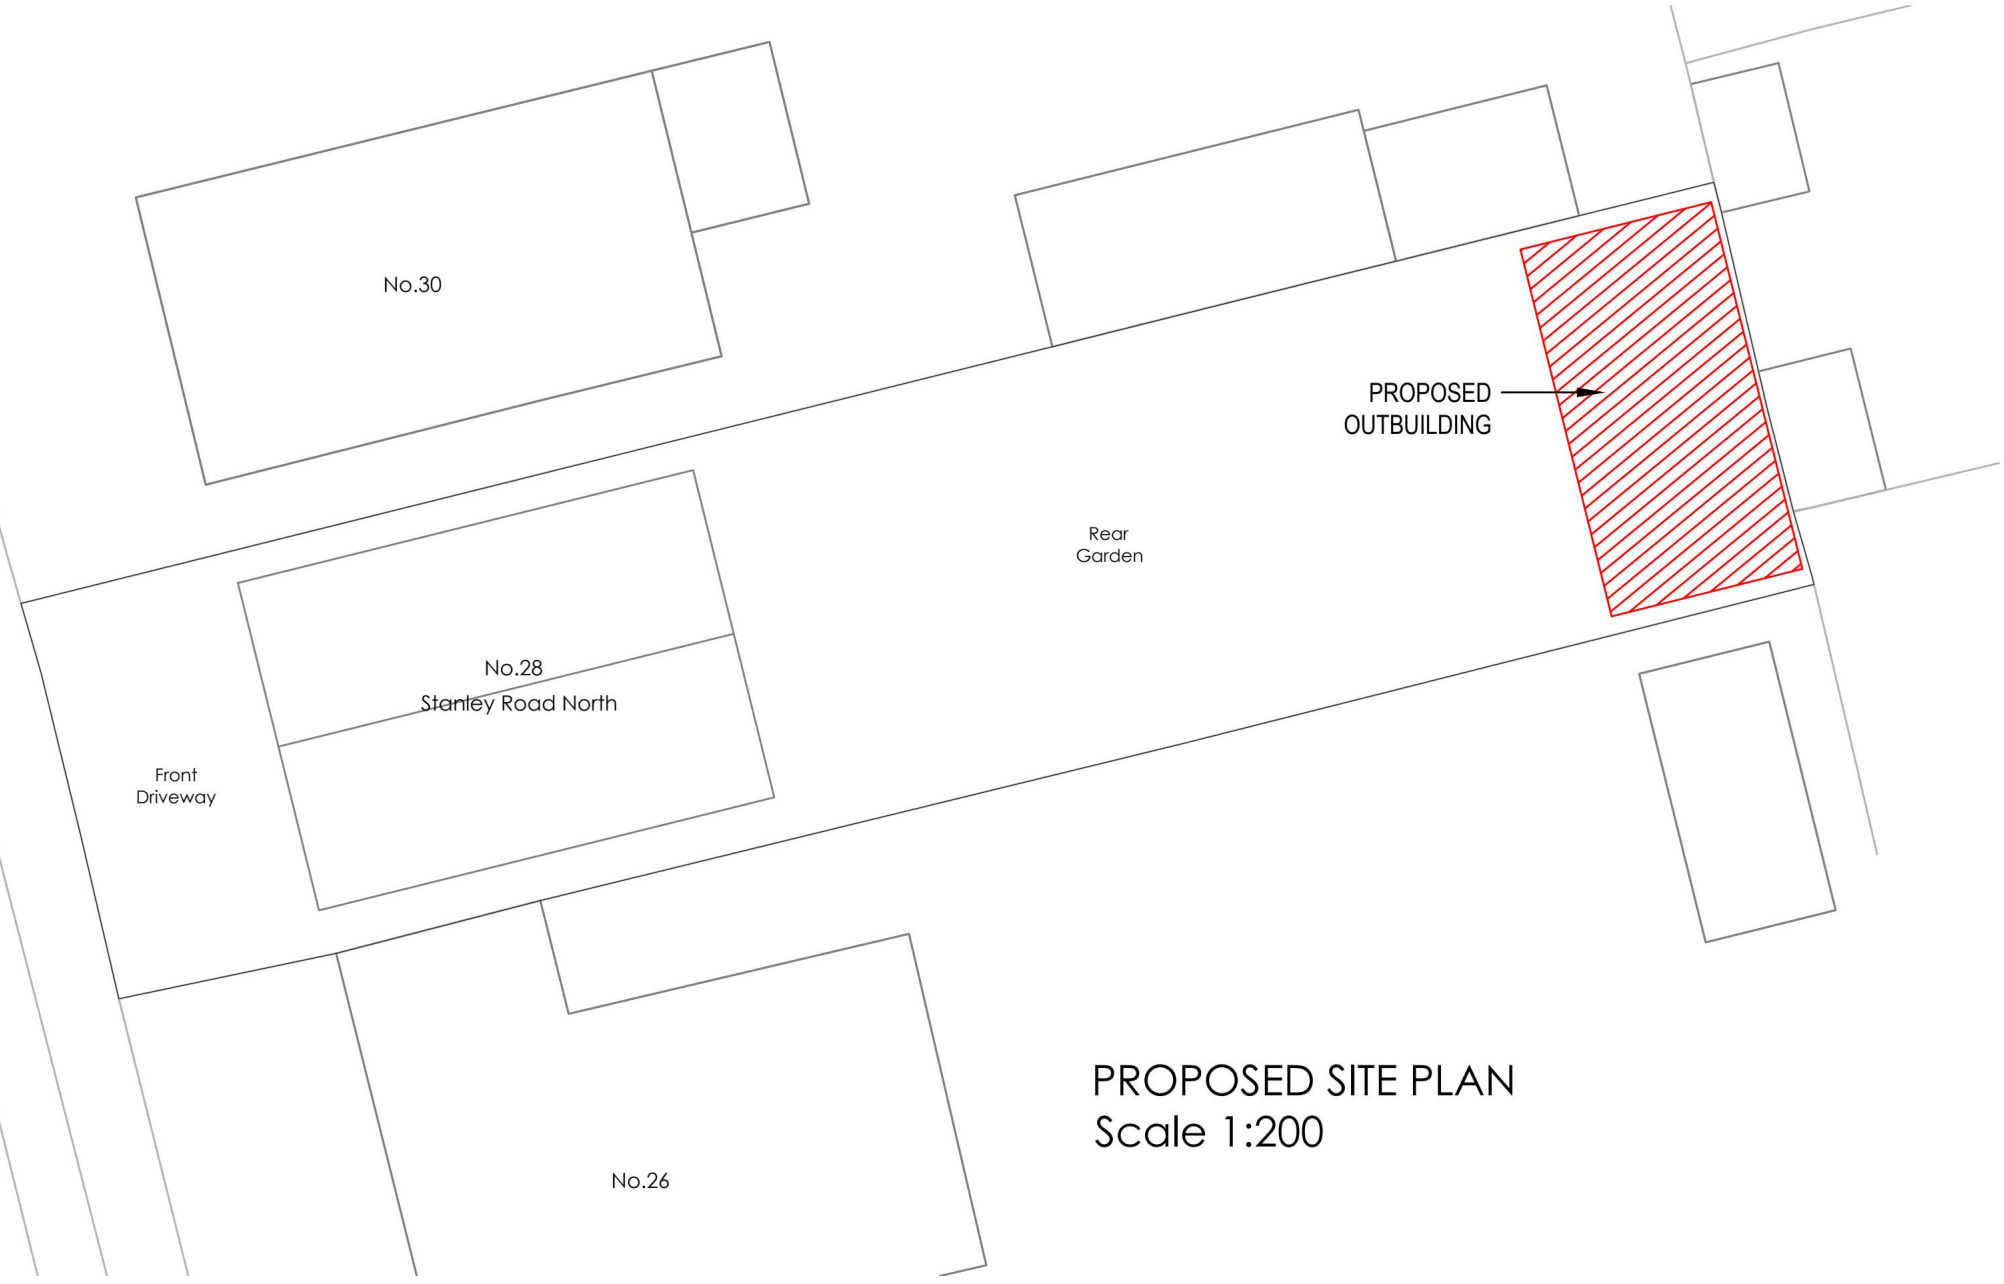

PROPOSED SITE PLAN
Scale 1:200

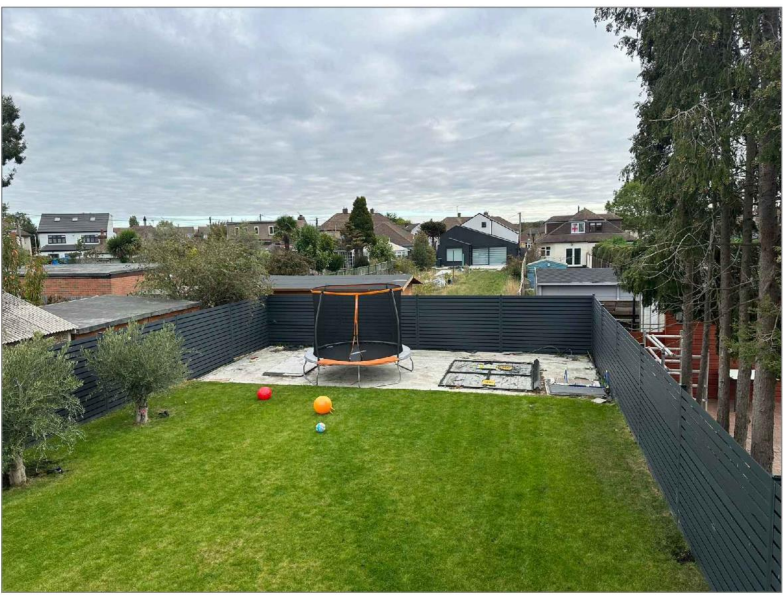

REAR GARDEN VIEW



REAR GARDEN VIEW

Rev.	Date:	Note:
Title:		PROPOSED OUTBUILDING SITE, BLOCK PLANS & GA PLANS
Number:		2554.101