



● Cart Lodge Elevations

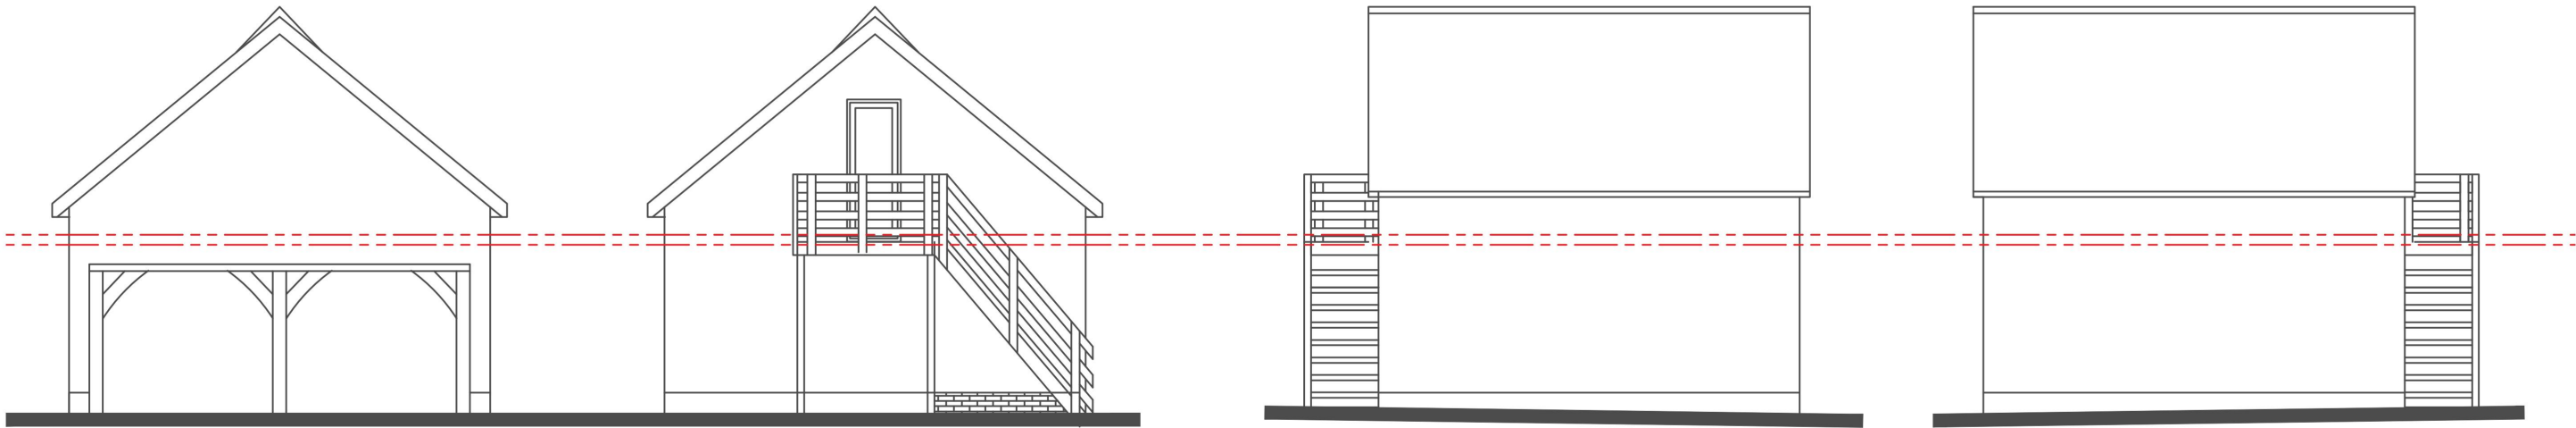

● Cart Lodge Plans

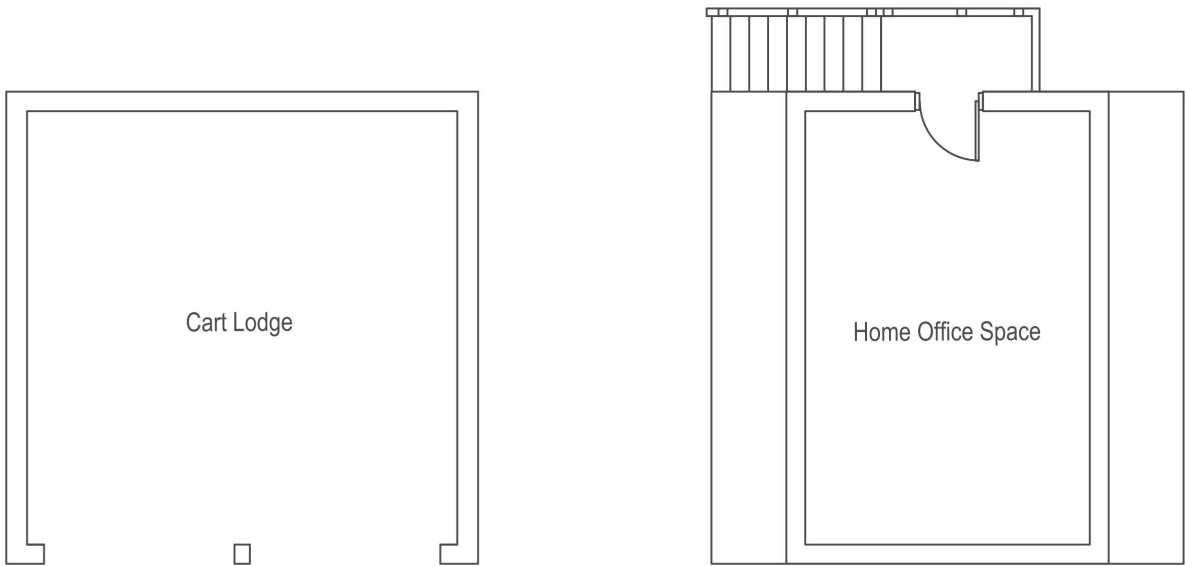

Rev A: Scale bar added

 Architecture, Planning Building Control	Victoria House Market Place Hadleigh Suffolk IP7 5DL Tel: 01473 807754 E-Mail: office@architectureone.co.uk	Client Chris Day project May Cottage, Fen Lane North Ockendon, Upminster, RM14 3PR	drawing Cart Lodge	Scale Bar 	drawn jbb/lbm/jmw	Planning Issue drawing no 2024/665/0207 revision Rev A
					plot checked jbb	
					Scale As shown@A3	

● Existing Front Elevation
Scale 1:100




● Existing Rear Elevation
Scale 1:100



● Existing Side Elevation
Scale 1:100




● Existing Side Elevation
Scale 1:100

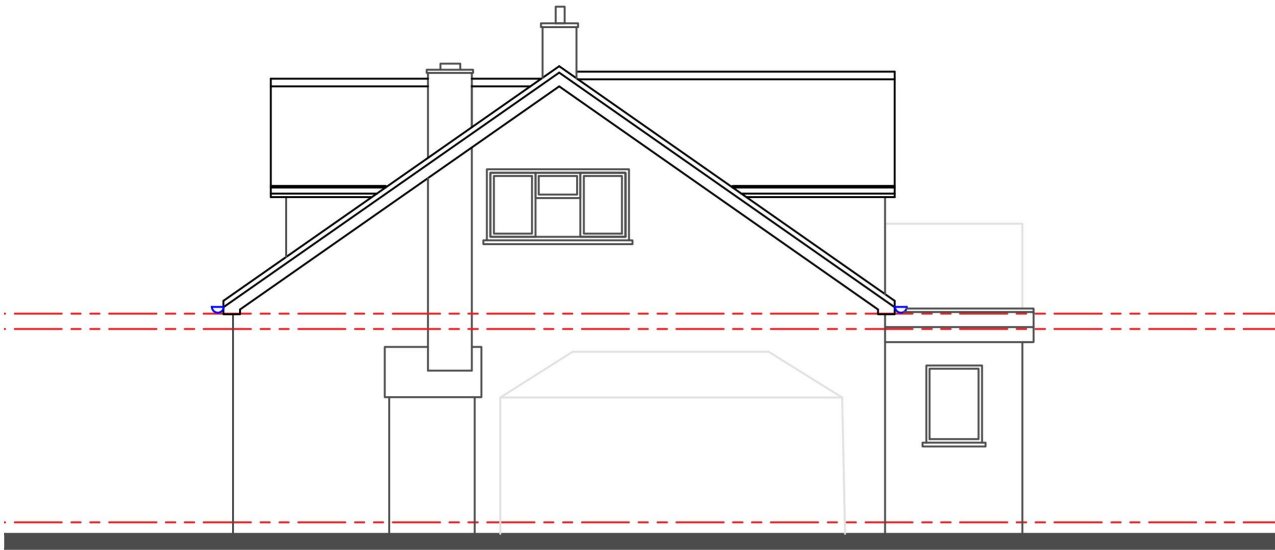


Rev A: Scale bar added

 Architecture, Planning Building Control	Victoria House Market Place Hadleigh Suffolk IP7 5DL Tel: 01473 807754 E-Mail: office@architectureone.co.uk	Client Chris Day project May Cottage, Fen Lane North Ockendon, Upminster, RM14 3PR	drawing Existing Elevations	Scale Bar 	drawn jbb/lbm/jmw	Planning Issue drawing no 2024/665/0101 revision Rev A
					plot checked jbb	
					Scale As shown@A3	

Pool House Elevations

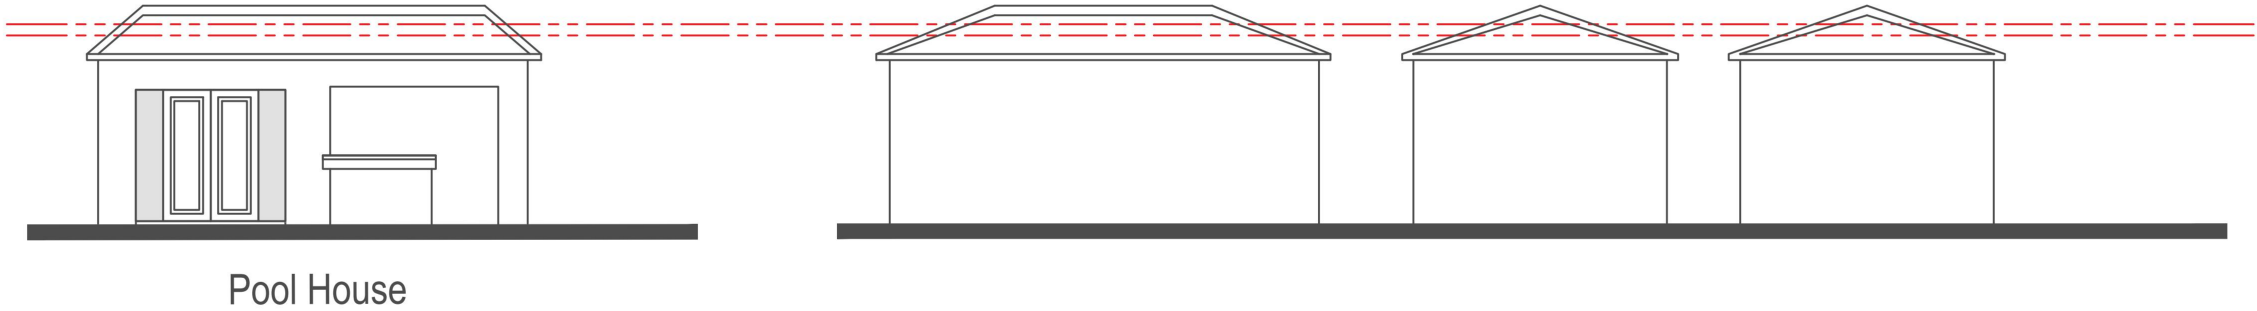


Pool House Plans

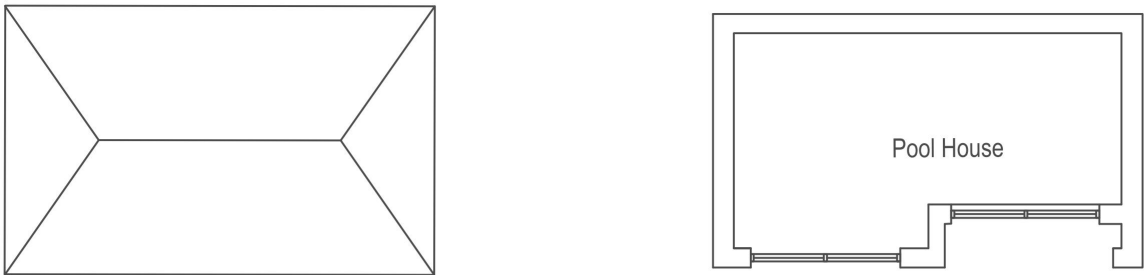


Aspect Picture




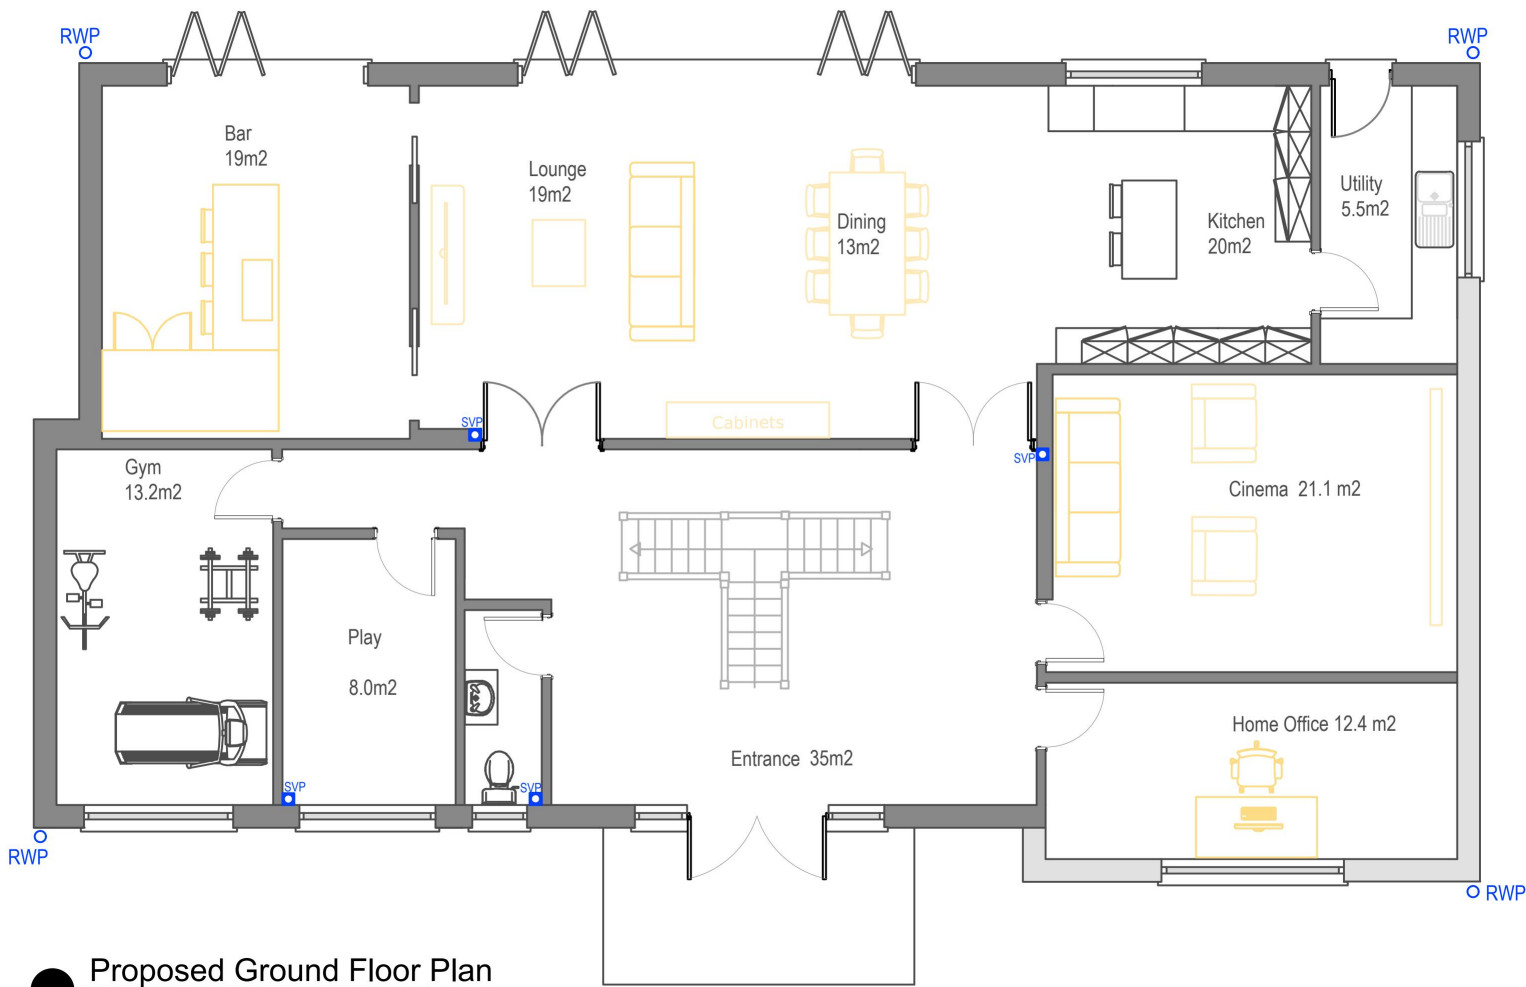


● **Proposed Ground Floor Plan**
Scale 1:100

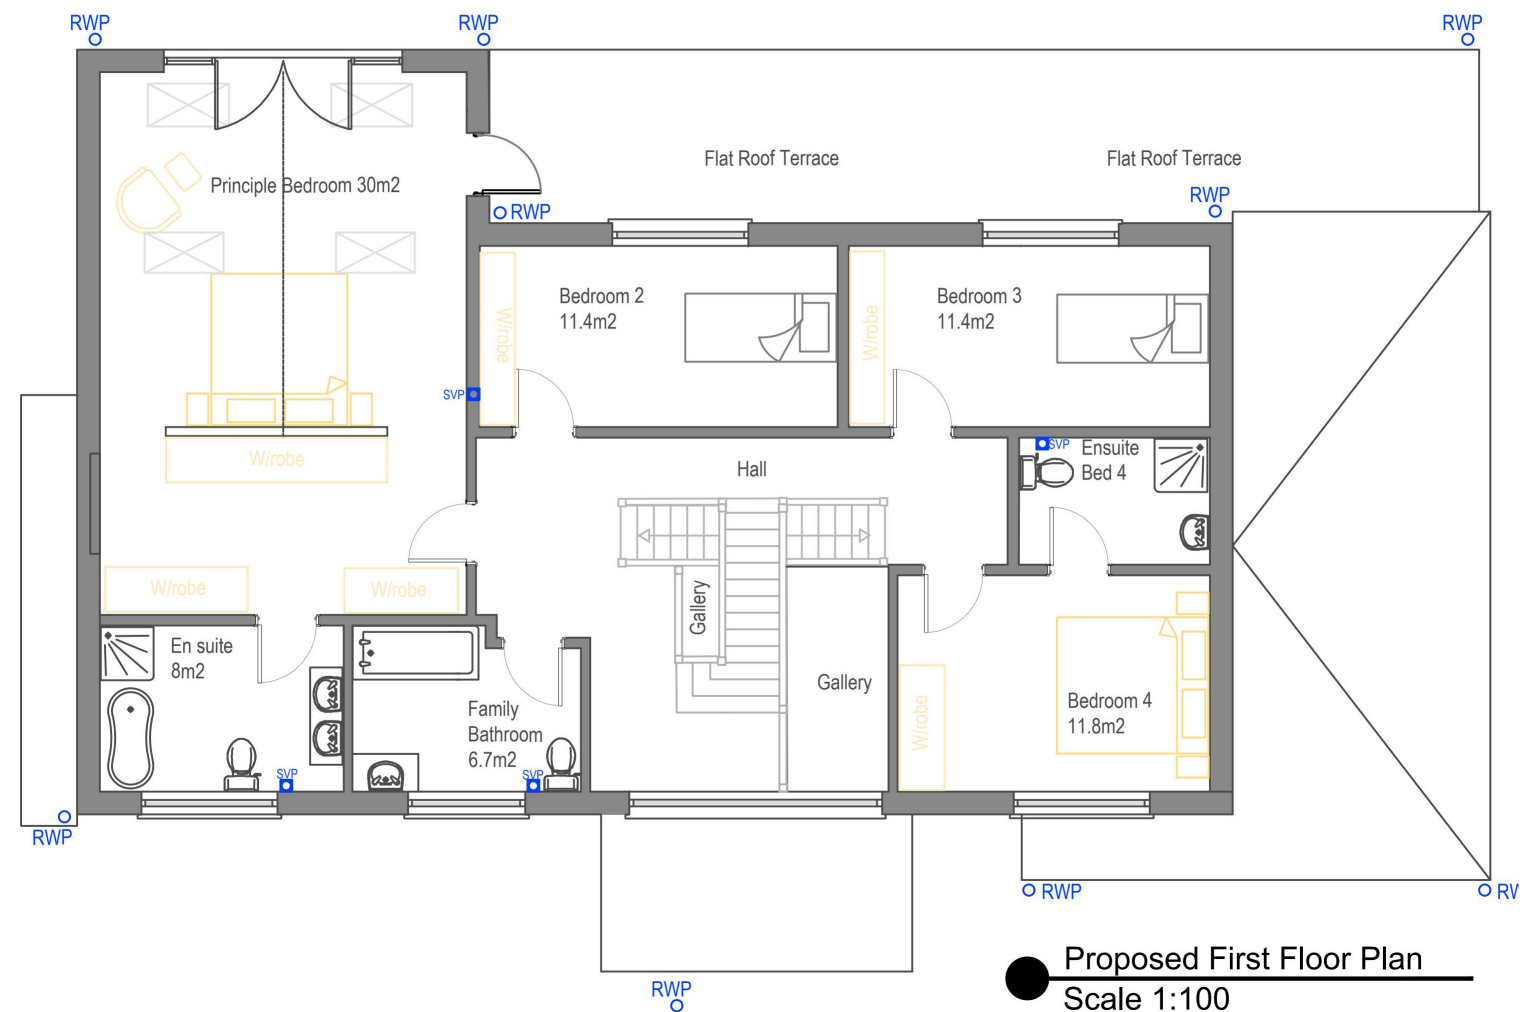


● **Proposed First Floor Plan**
Scale 1:100

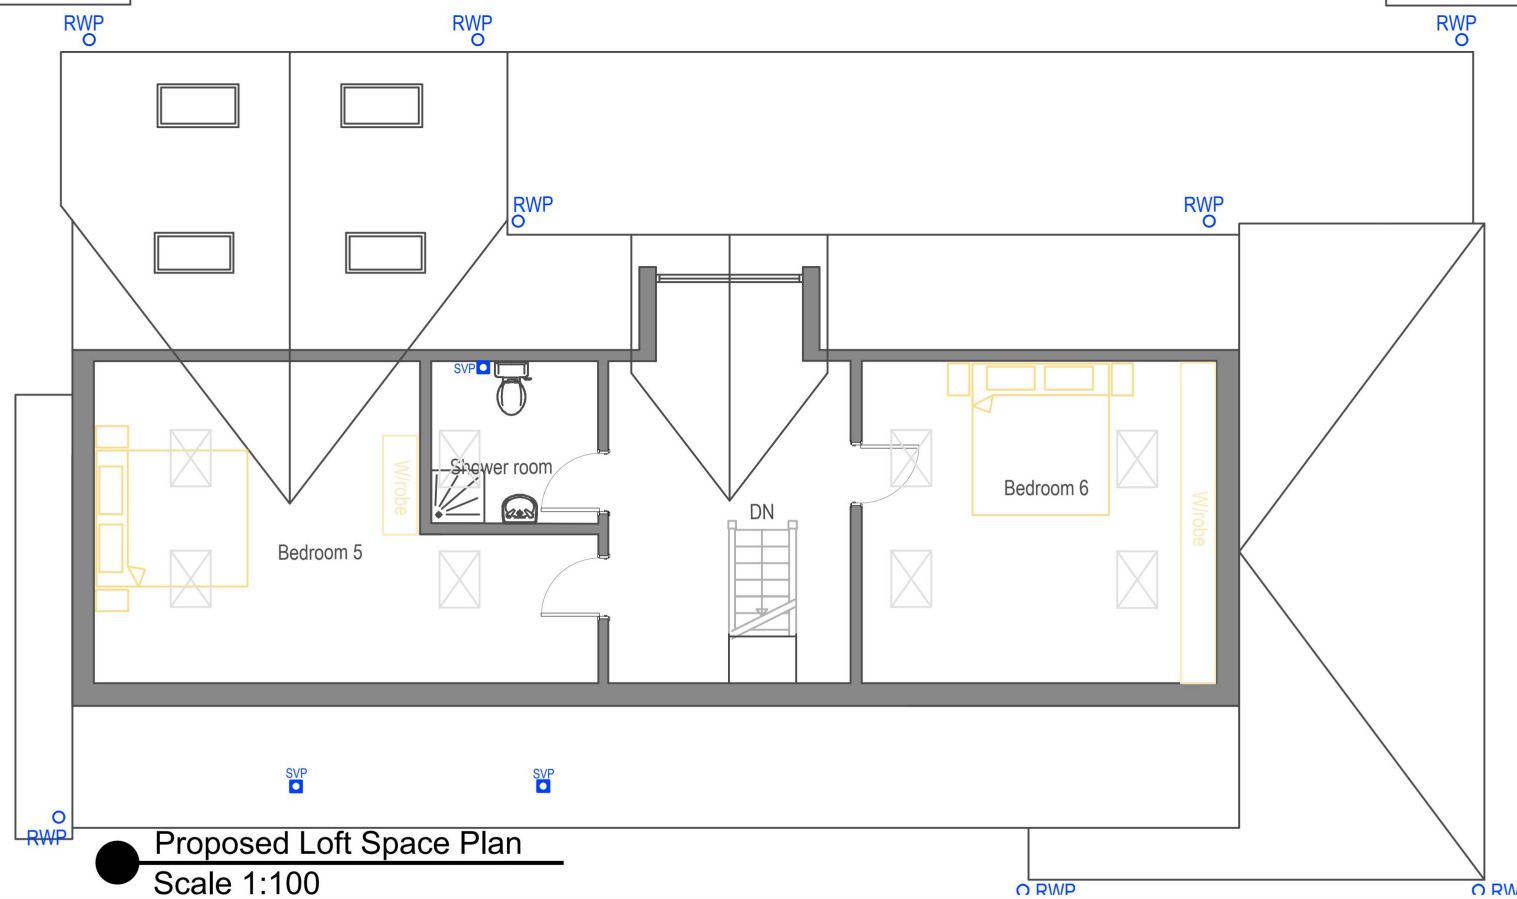

● **Proposed Loft Space Plan**
Scale 1:100

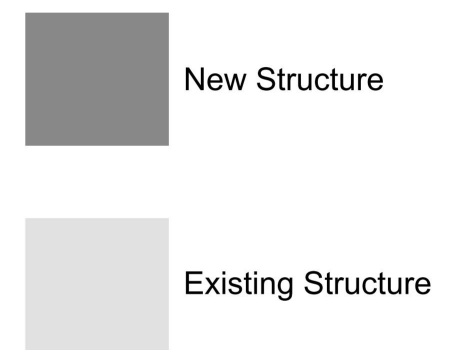

Rev A: Scale bar added roof lights corrected

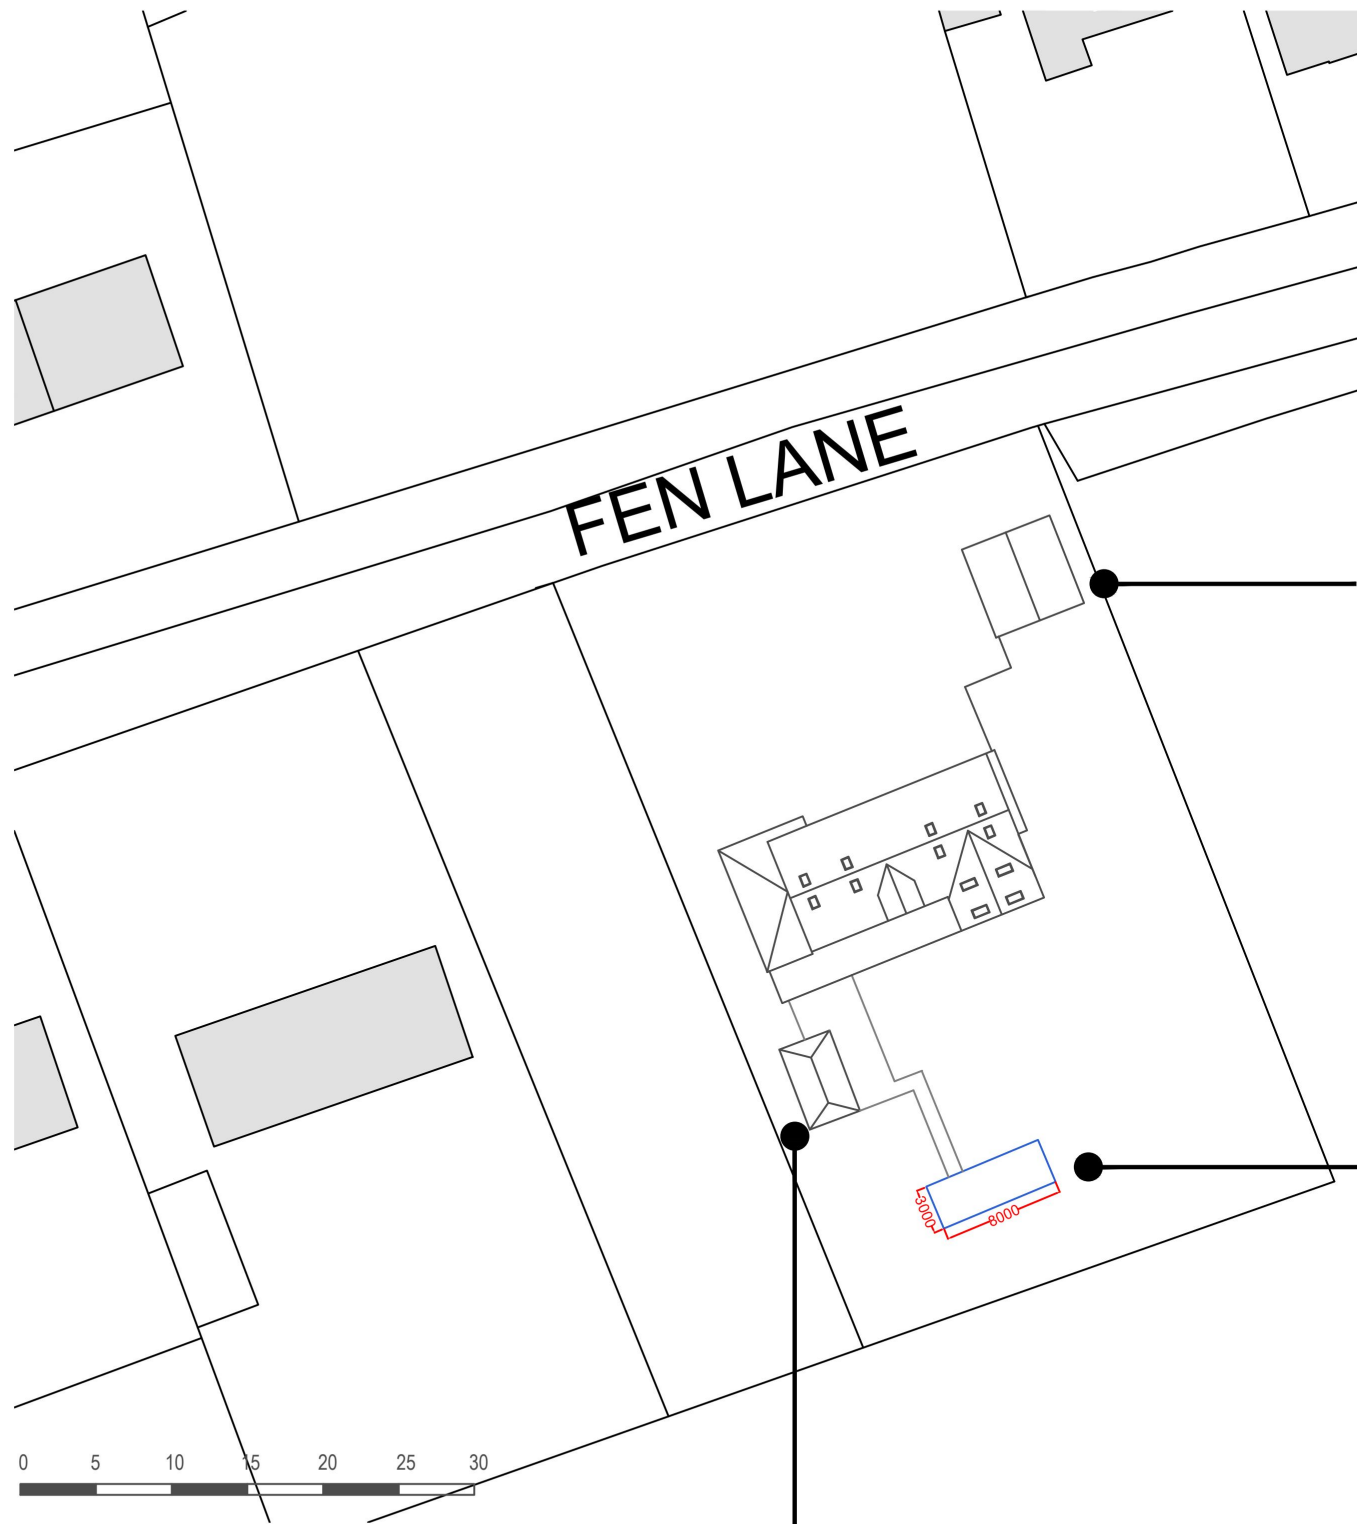


Block Plan (Proposed)
Scale 1:500


Proposed Pool House

Proposed Cart Lodge


Proposed Pool

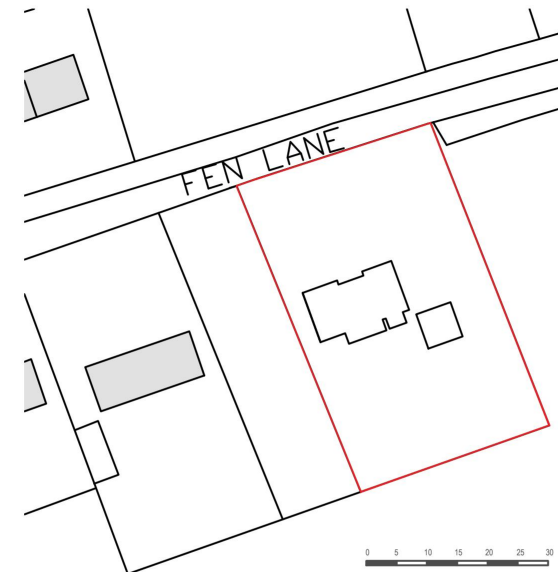


Site Location Plan (Existing)
Scale 1:1250

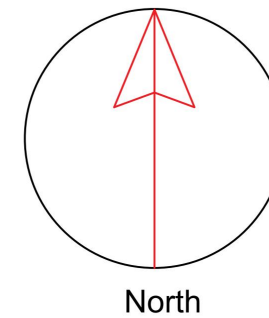

Rev A: Scale bar added

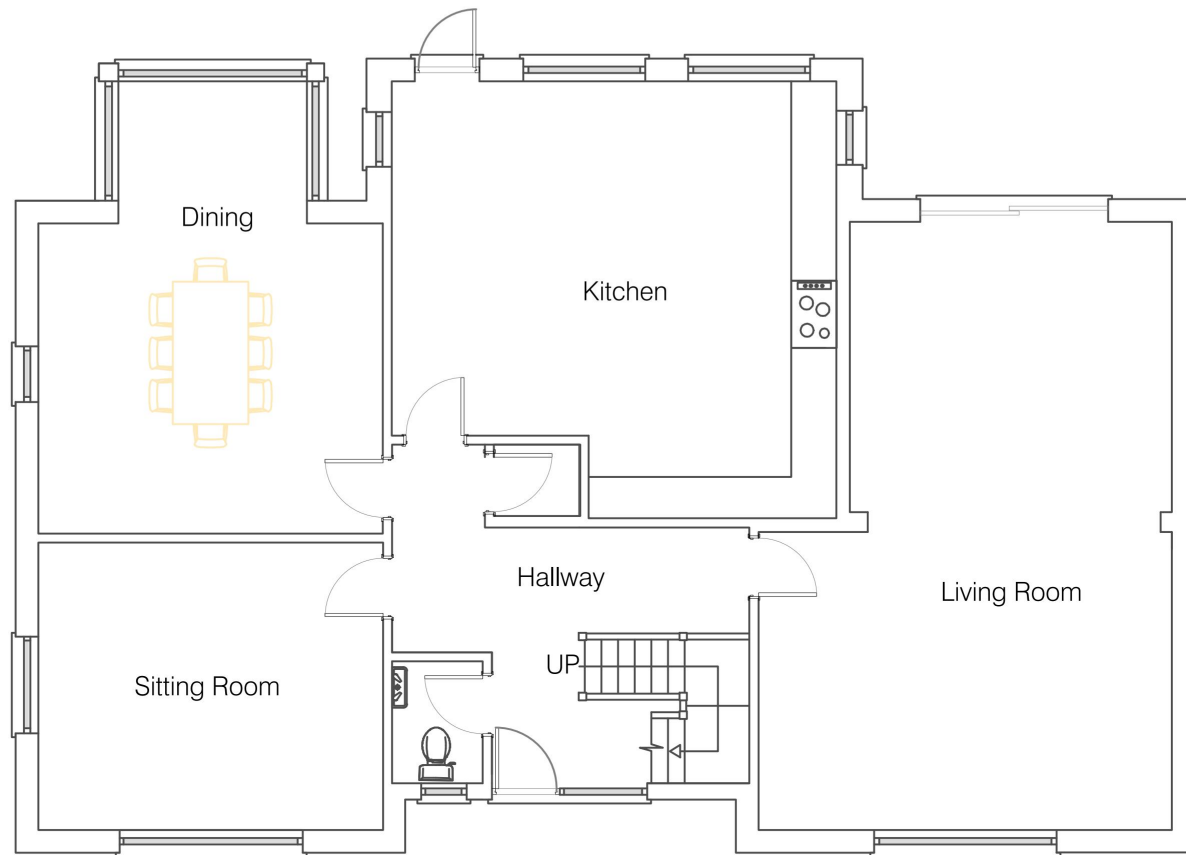

● Existing Ground Floor Plan
Scale 1:100

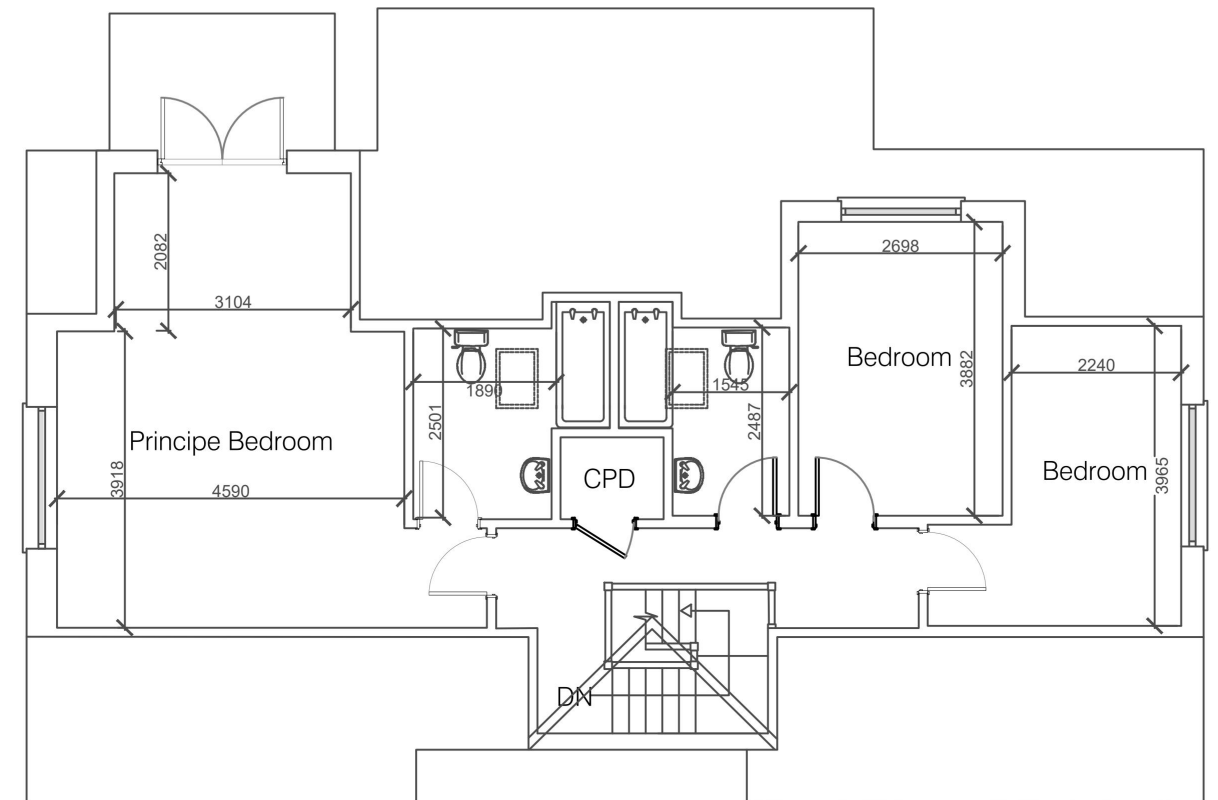

● Existing First Floor Plan
Scale 1:100

Rev A: Scale bar added
Rev A: First Floor plan detail added
roof lights, dormer to front

 Architecture, Planning Building Control Victoria House Market Place Hadleigh Suffolk IP7 5DL Tel: 01473 807754 E-Mail: office@architectureone.co.uk	Client Chris Day project May Cottage, Fen Lane North Ockendon, Upminster, RM14 3PR	drawing Existing Floorplans	Scale Bar 	drawn jbb/lbm/jmw plot checked jbb Scale As shown@A3	Planning Issue drawing no 2024/665/0102 revision A
---	--	---	--	--	--


● Proposed Front Elevation
Scale 1:100



● Proposed Rear Elevation
Scale 1:100



● Proposed Side Elevation
Scale 1:100

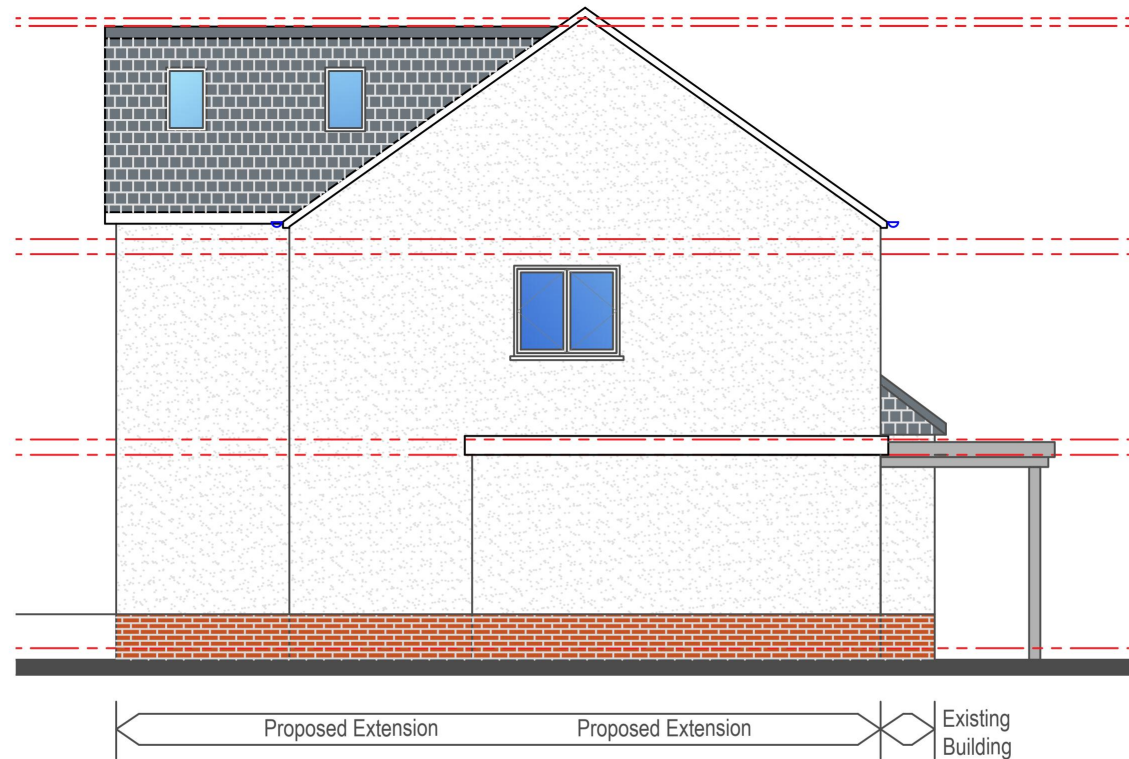

● Proposed Side Elevation
Scale 1:100

