




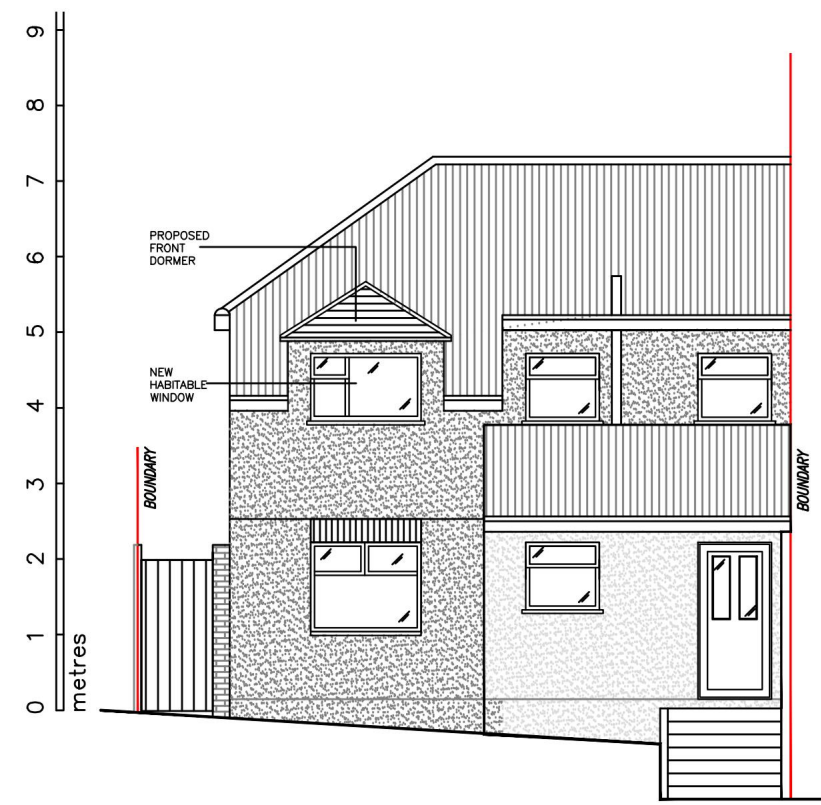


PROPOSED FRONT ELEVATION
SCALE 1:100

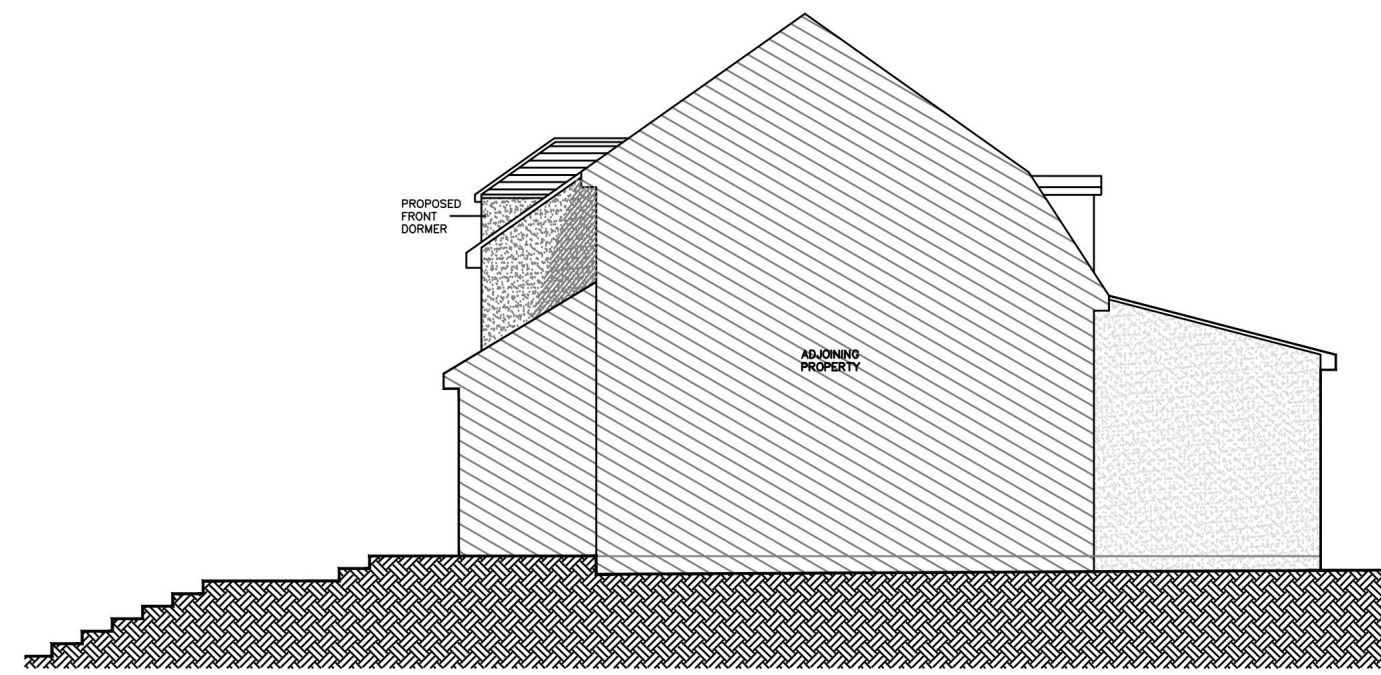


PROPOSED SIDE ELEVATION
SCALE 1:100

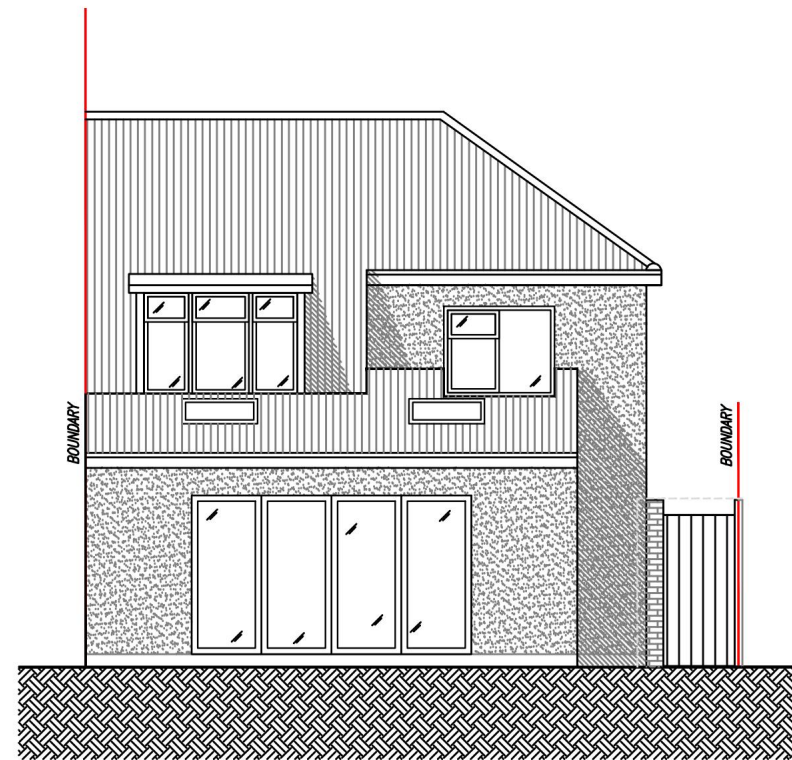



PROPOSED REAR ELEVATION
SCALE 1:100

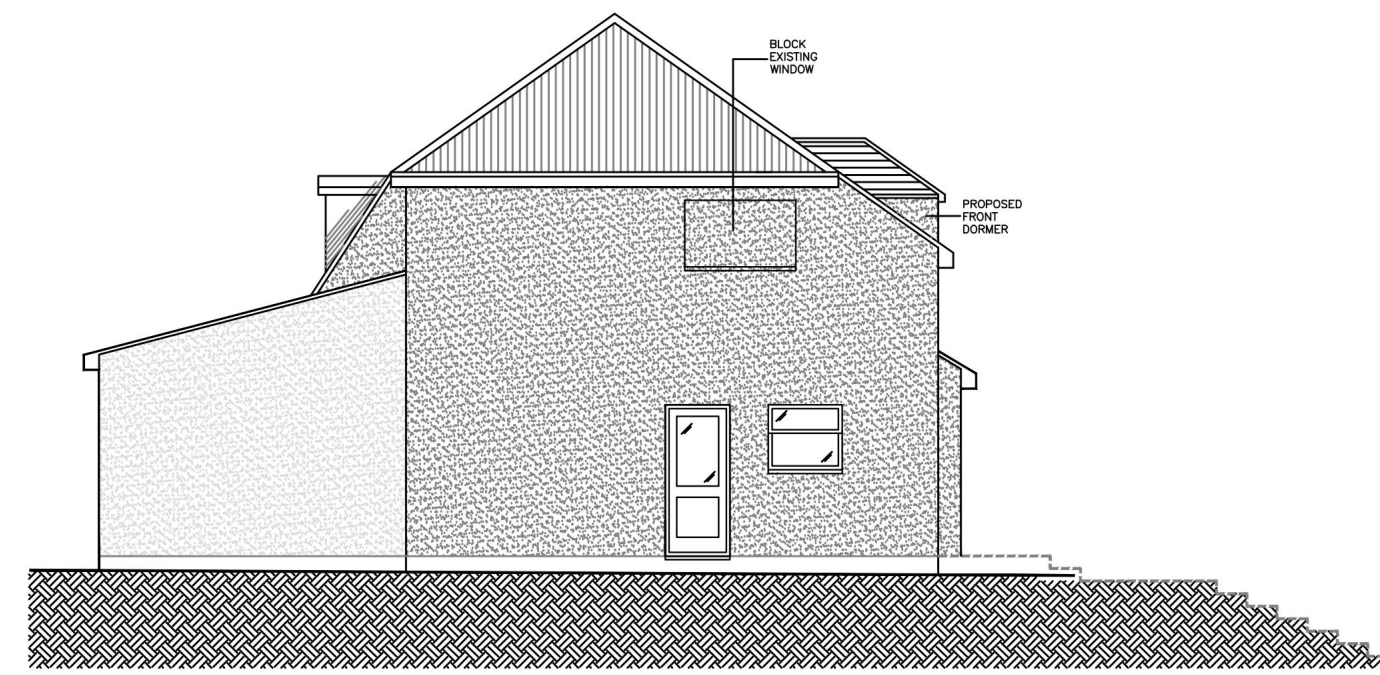



PROPOSED SIDE ELEVATION
SCALE 1:100

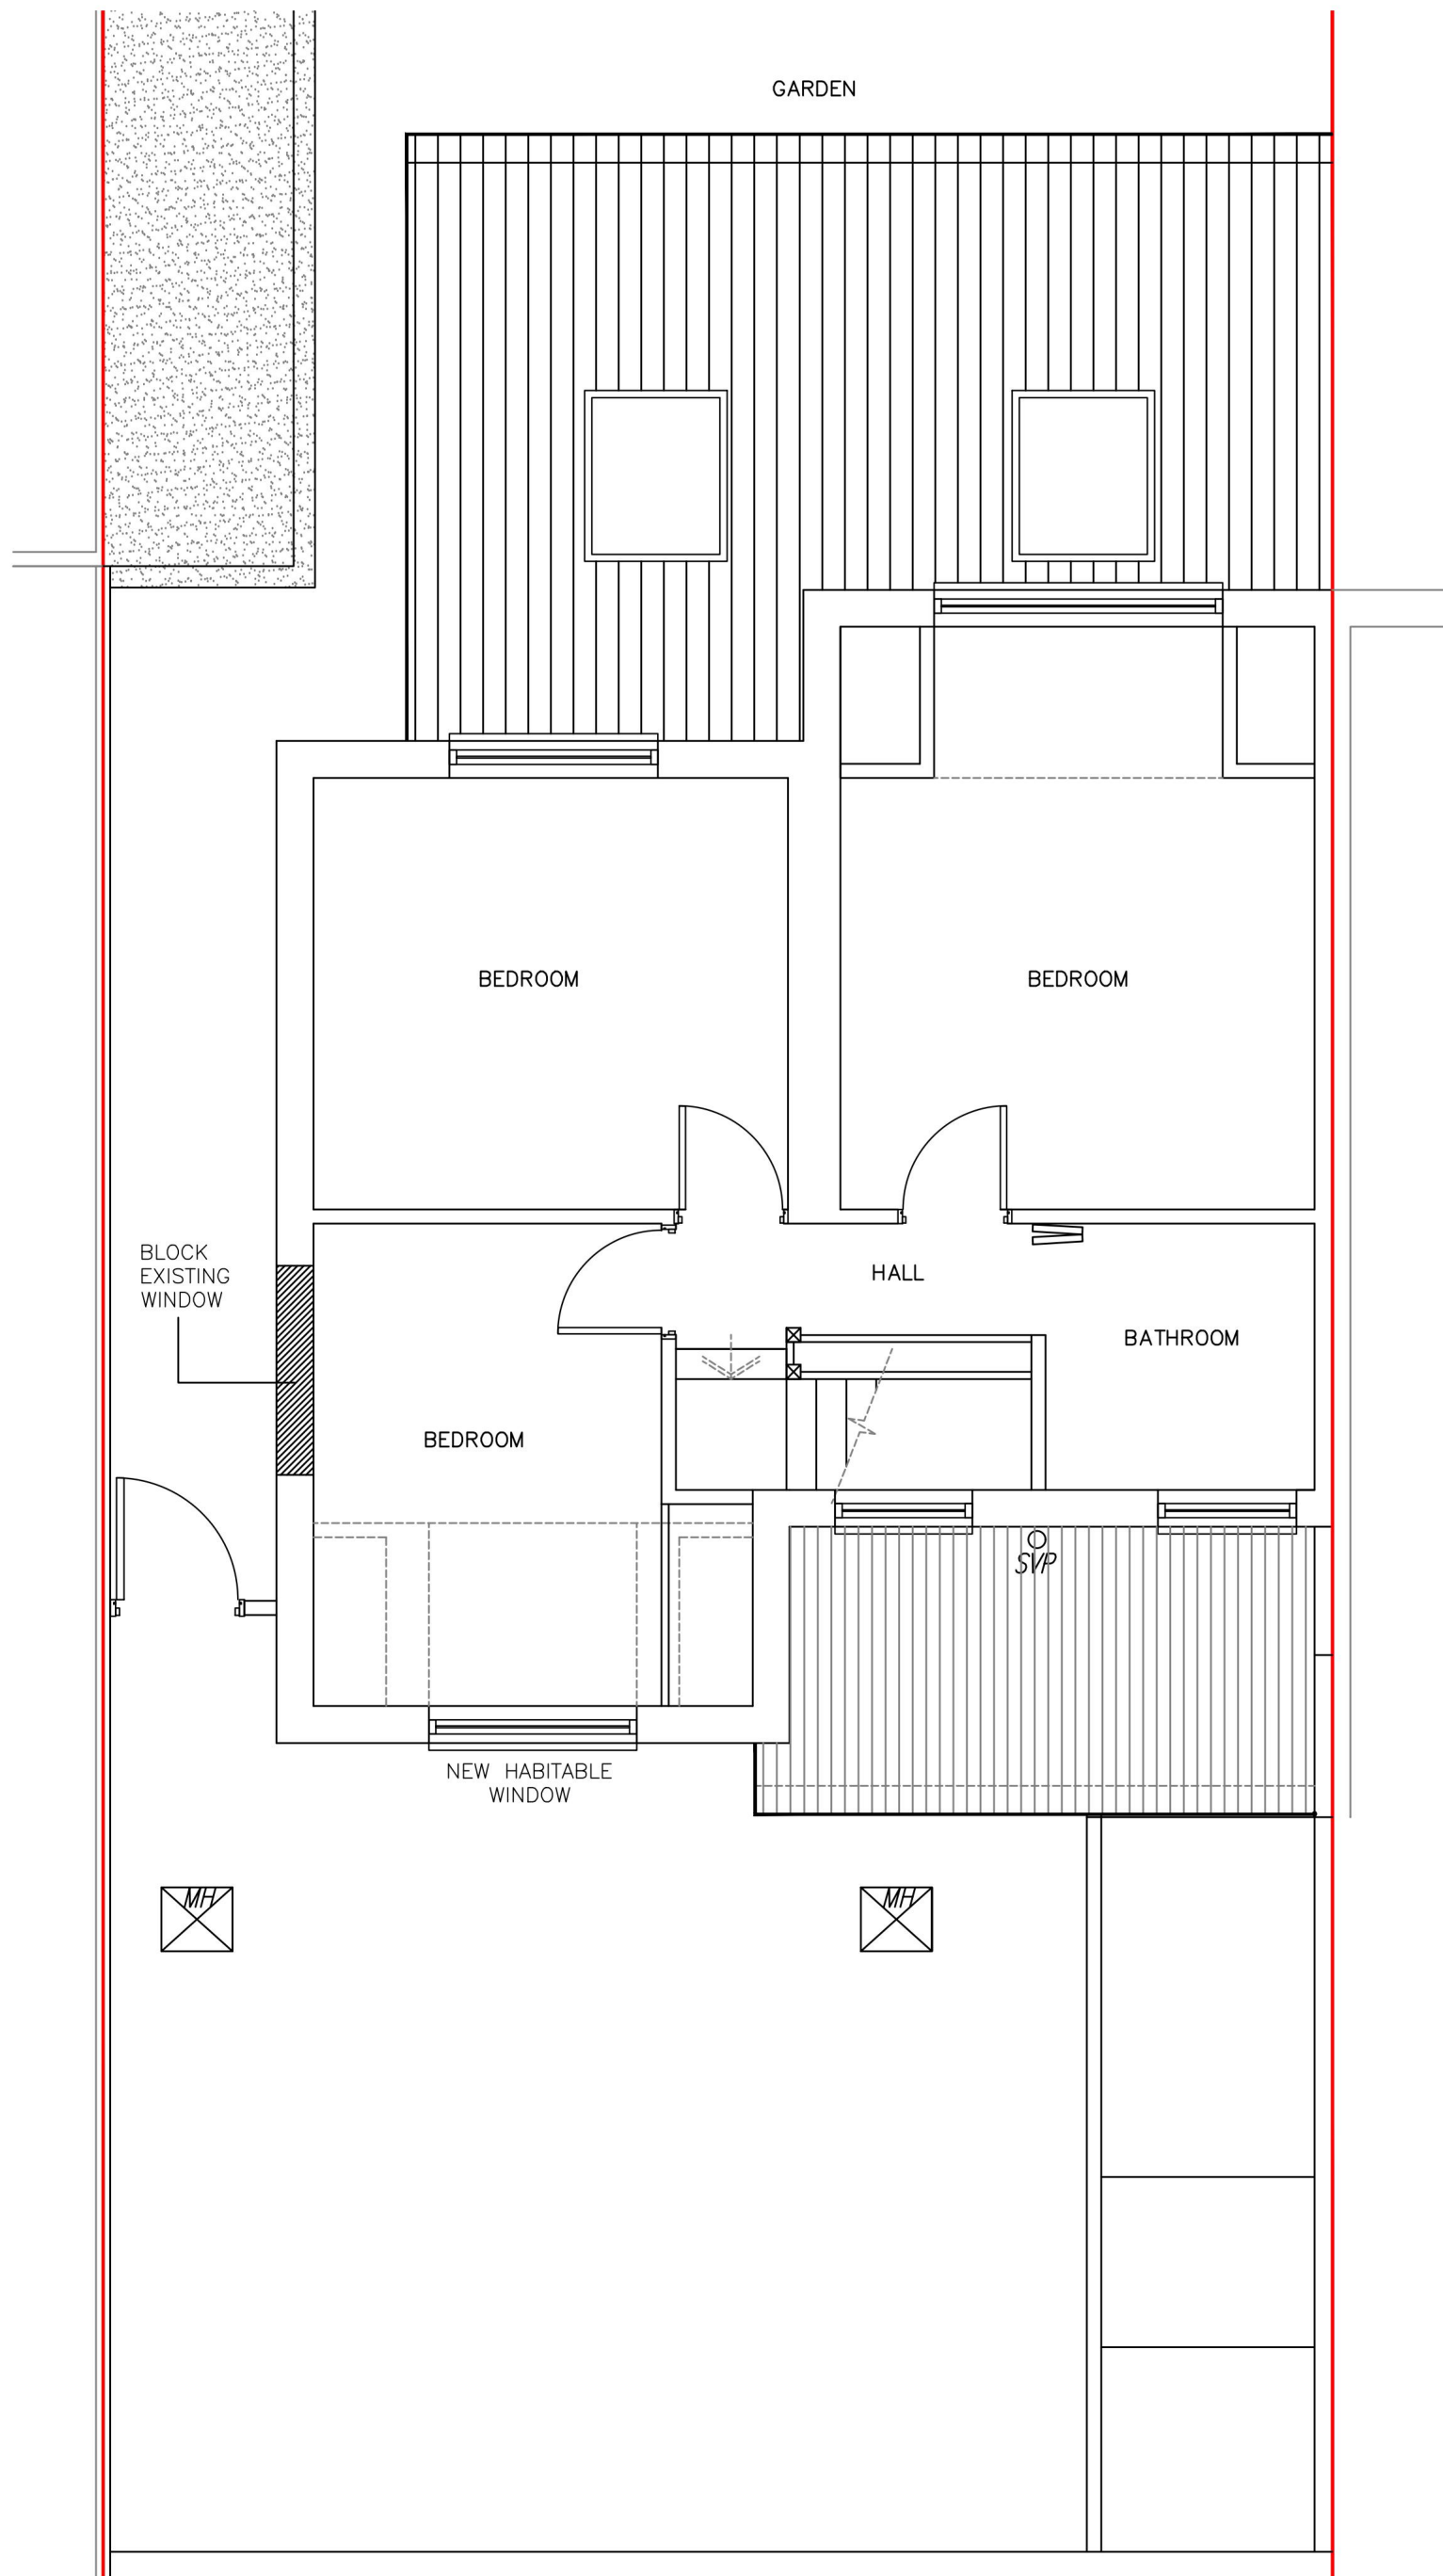



PROPOSED FIRST FLOOR PLAN
SCALE 1:50

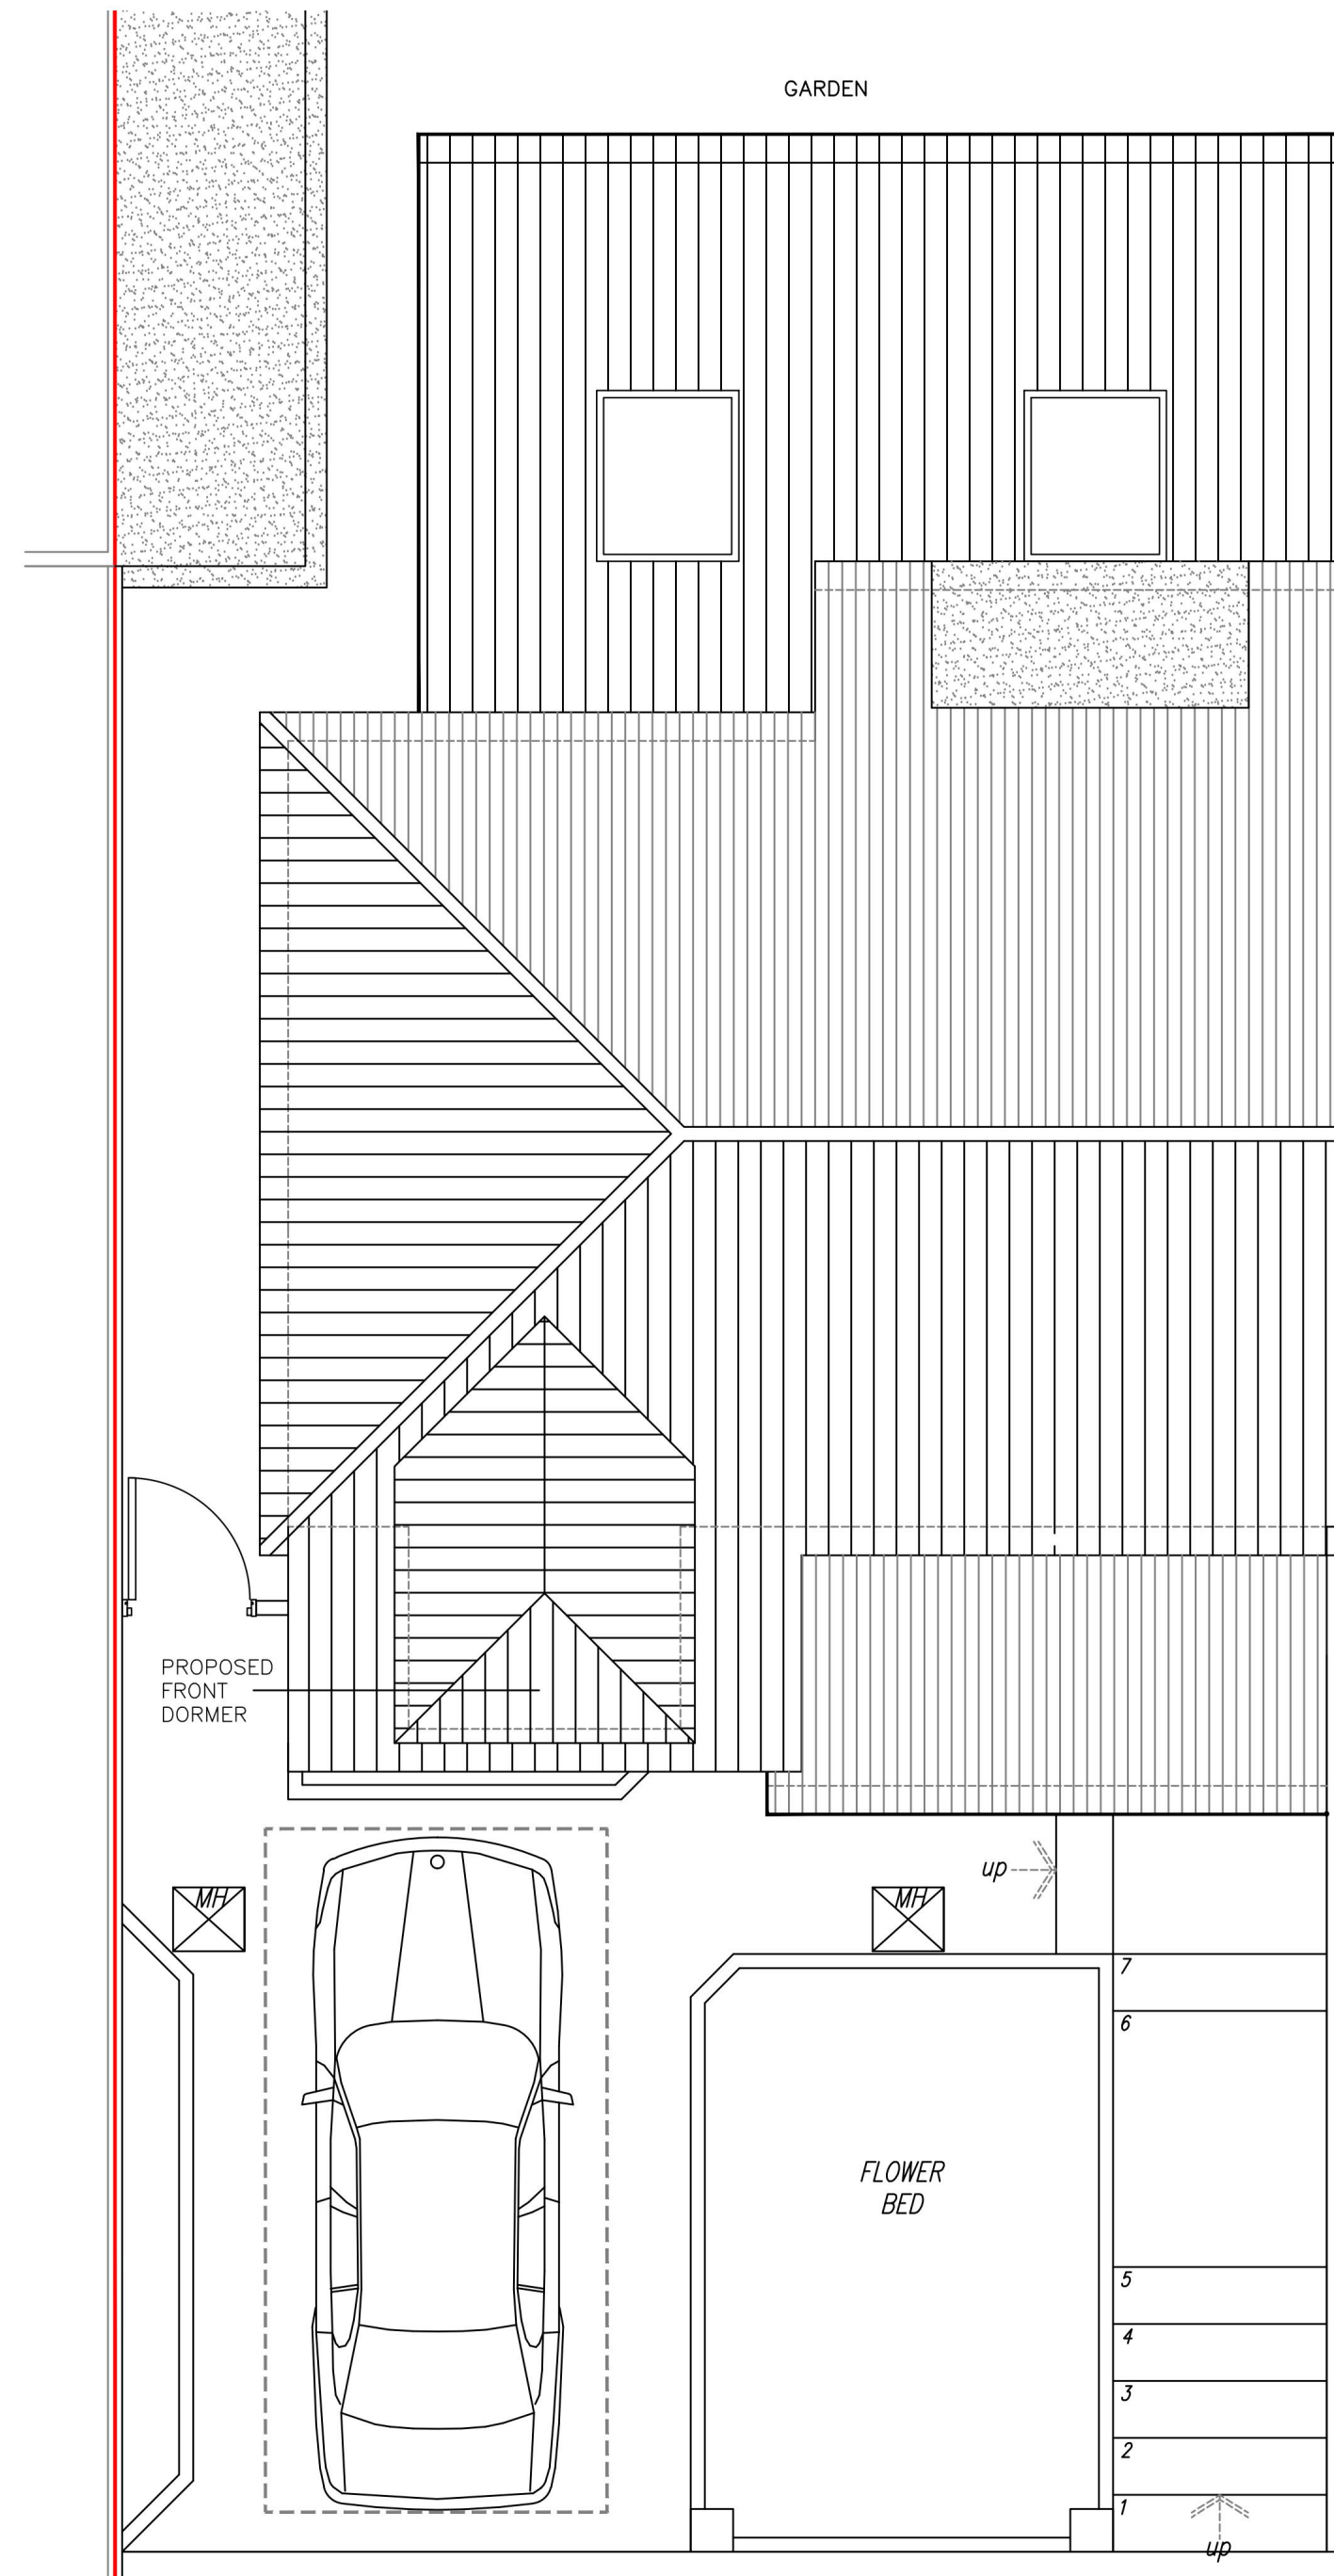 

PROPOSED ROOF PLAN
SCALE 1:50

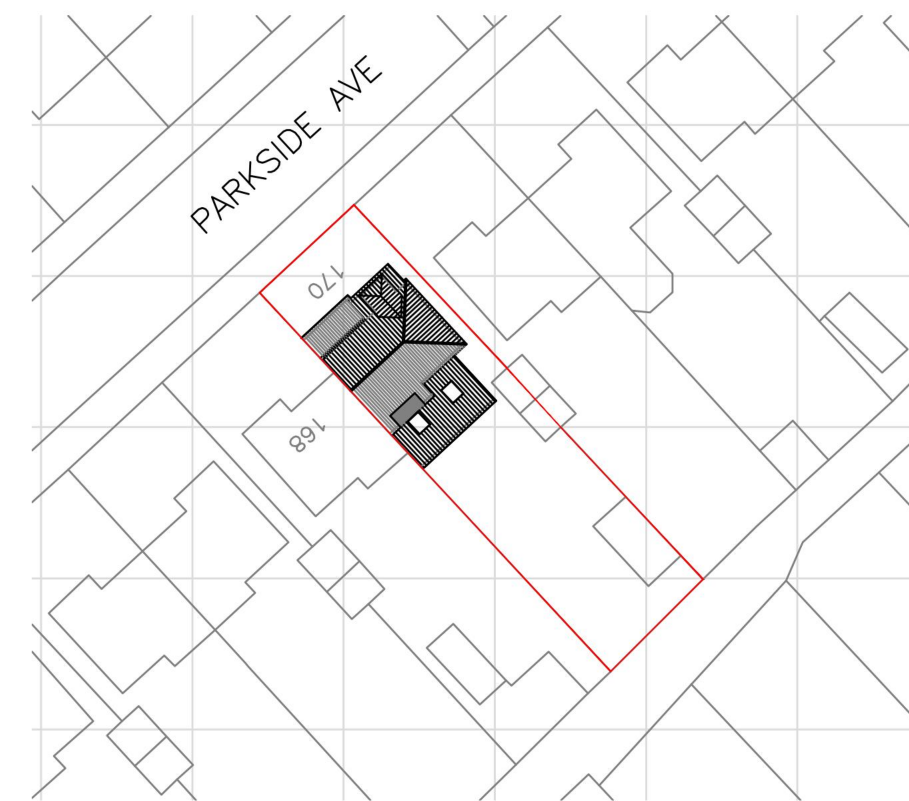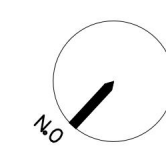

PROPOSED BLOCK PLAN
SCALE 1:500

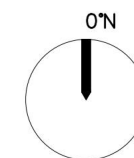 

DRAFT *INDICATIVE LANDSCAPE

WORK IN PROGRESS

- NOTES
1. ALL DIMENSIONS IN MILLIMETRES (mm) AND LEVELS IN METRES (m) ABOVE NATIONAL DATUM. ALL DIMENSIONS TO BE CHECKED ON SITE AND AGREED ON SITE WITH APPOINTED BUILDING CONTRACTOR/SHOPFITTER.
 2. DO NOT SCALE FROM THIS DRAWING. ONLY WRITTEN DIMENSIONS SHALL BE USED.
 3. THIS DRAWING IS TO BE READ IN CONJUNCTION WITH ALL RELEVANT ARCHITECTURAL DRAWINGS AND SPECIFICATIONS AS WELL AS ALL RELEVANT INFORMATION FROM THE STRUCTURAL, MEP AND CIVIL ENGINEERS.
 4. THIS DRAWING HAS BEEN PREPARED IN ACCORDANCE WITH THE SCOPE OF APPOINTMENT WITH THE CLIENT AND IS SUBJECT TO THE TERMS OF THAT APPOINTMENT AND SHOULD ONLY BE USED FOR THE PURPOSE FOR WHICH IT IS INTENDED.
 5. ALL NEW CONSTRUCTION AND MATERIALS ARE TO CONFORM TO LOCAL BY LAWS, CURRENT BUILDING REGULATIONS AND BRITISH STANDARDS.
 6. THIS DRAWING AND ALL OF THE INFORMATION SHOWN IS THE PROPERTY OF @ ARCHITECT (UK) LTD AND SHALL NOT BE COPIED WHOLE, OR IN ANY PART, OR USED FOR ANY OTHER PURPOSE WITHOUT WRITTEN PERMISSION OF THE COMPANY.

REV. DATE DESCRIPTION BY



CLIENT
Mr Calver

PROJECT
170 Parkside Avenue

Romford
RM1 4NP

DRAWING TITLE
PROPOSED DRAWINGS

SCALE @ A1
AS SHOWN @A1

DRAWN
ES

CHECKED
@

PURPOSE OF ISSUE
STAGE 03

STATUS
S3

DRAWING No
25.0120-A-DR-PL01-101

REV