

NOTES

·

ALL WORKS TO BE CARRIED OUT IN ACCORDANCE WITH CURRENT BUILDING REGULATIONS.

·

ALL DIMENSIONS / LEVELS TO BE CHECKED AND VERIFIED ON SITE BEFORE COMMENCING ANY WORK AND ANY DISCREPANCIES TO BE REPORTED TO THE OFFICE IMMEDIATELY.

·

THIS DRAWING TO BE READ IN CONJUNCTION WITH CONTRACT DOCUMENTS, PROJECT WORKING DRAWINGS, SPECIFICATION, ALL CONSULTANTS / SPECIALIST DRAWINGS, DETAILS AND SPECIFICATION.

·

ALL MATERIALS TO BE USED IN THE CONSTRUCTION OF THE EXTERNAL SURFACES OF THE NEW WORKS SHALL MATCH THOSE IN THE EXISTING BUILDING.

·

DRAWINGS ARE FOR PLANNING PURPOSES ONLY

REV	DATE	AMENDMENT BY

1:50
@ A3

024

01.0 M2.0 M

1:100
@ A3

012345

01.0 M2.0 M3.0 M4.0 M5.0 M

M

DESIGN & BUILD

LOFT, EXTENSION AND BASEMENT
07852700196

CIENT:

DANIEL BAILEY

SITE:

7 SILVER WAY, RM7 8EX

JOB TITLE:

FIRST FLOOR SIDE EXTENSION AND GARAGE CONVERSION

DRAWING TITLE:

PROPOSED ELEVATIONS

SCALE:

1:100

DATE:

JULY 2025

JOB NUMBER:

DRAWING NUMBER:


08/08


DRAUGHTSMAN:

SDS


REV:

COPYRIGHT RESERVED

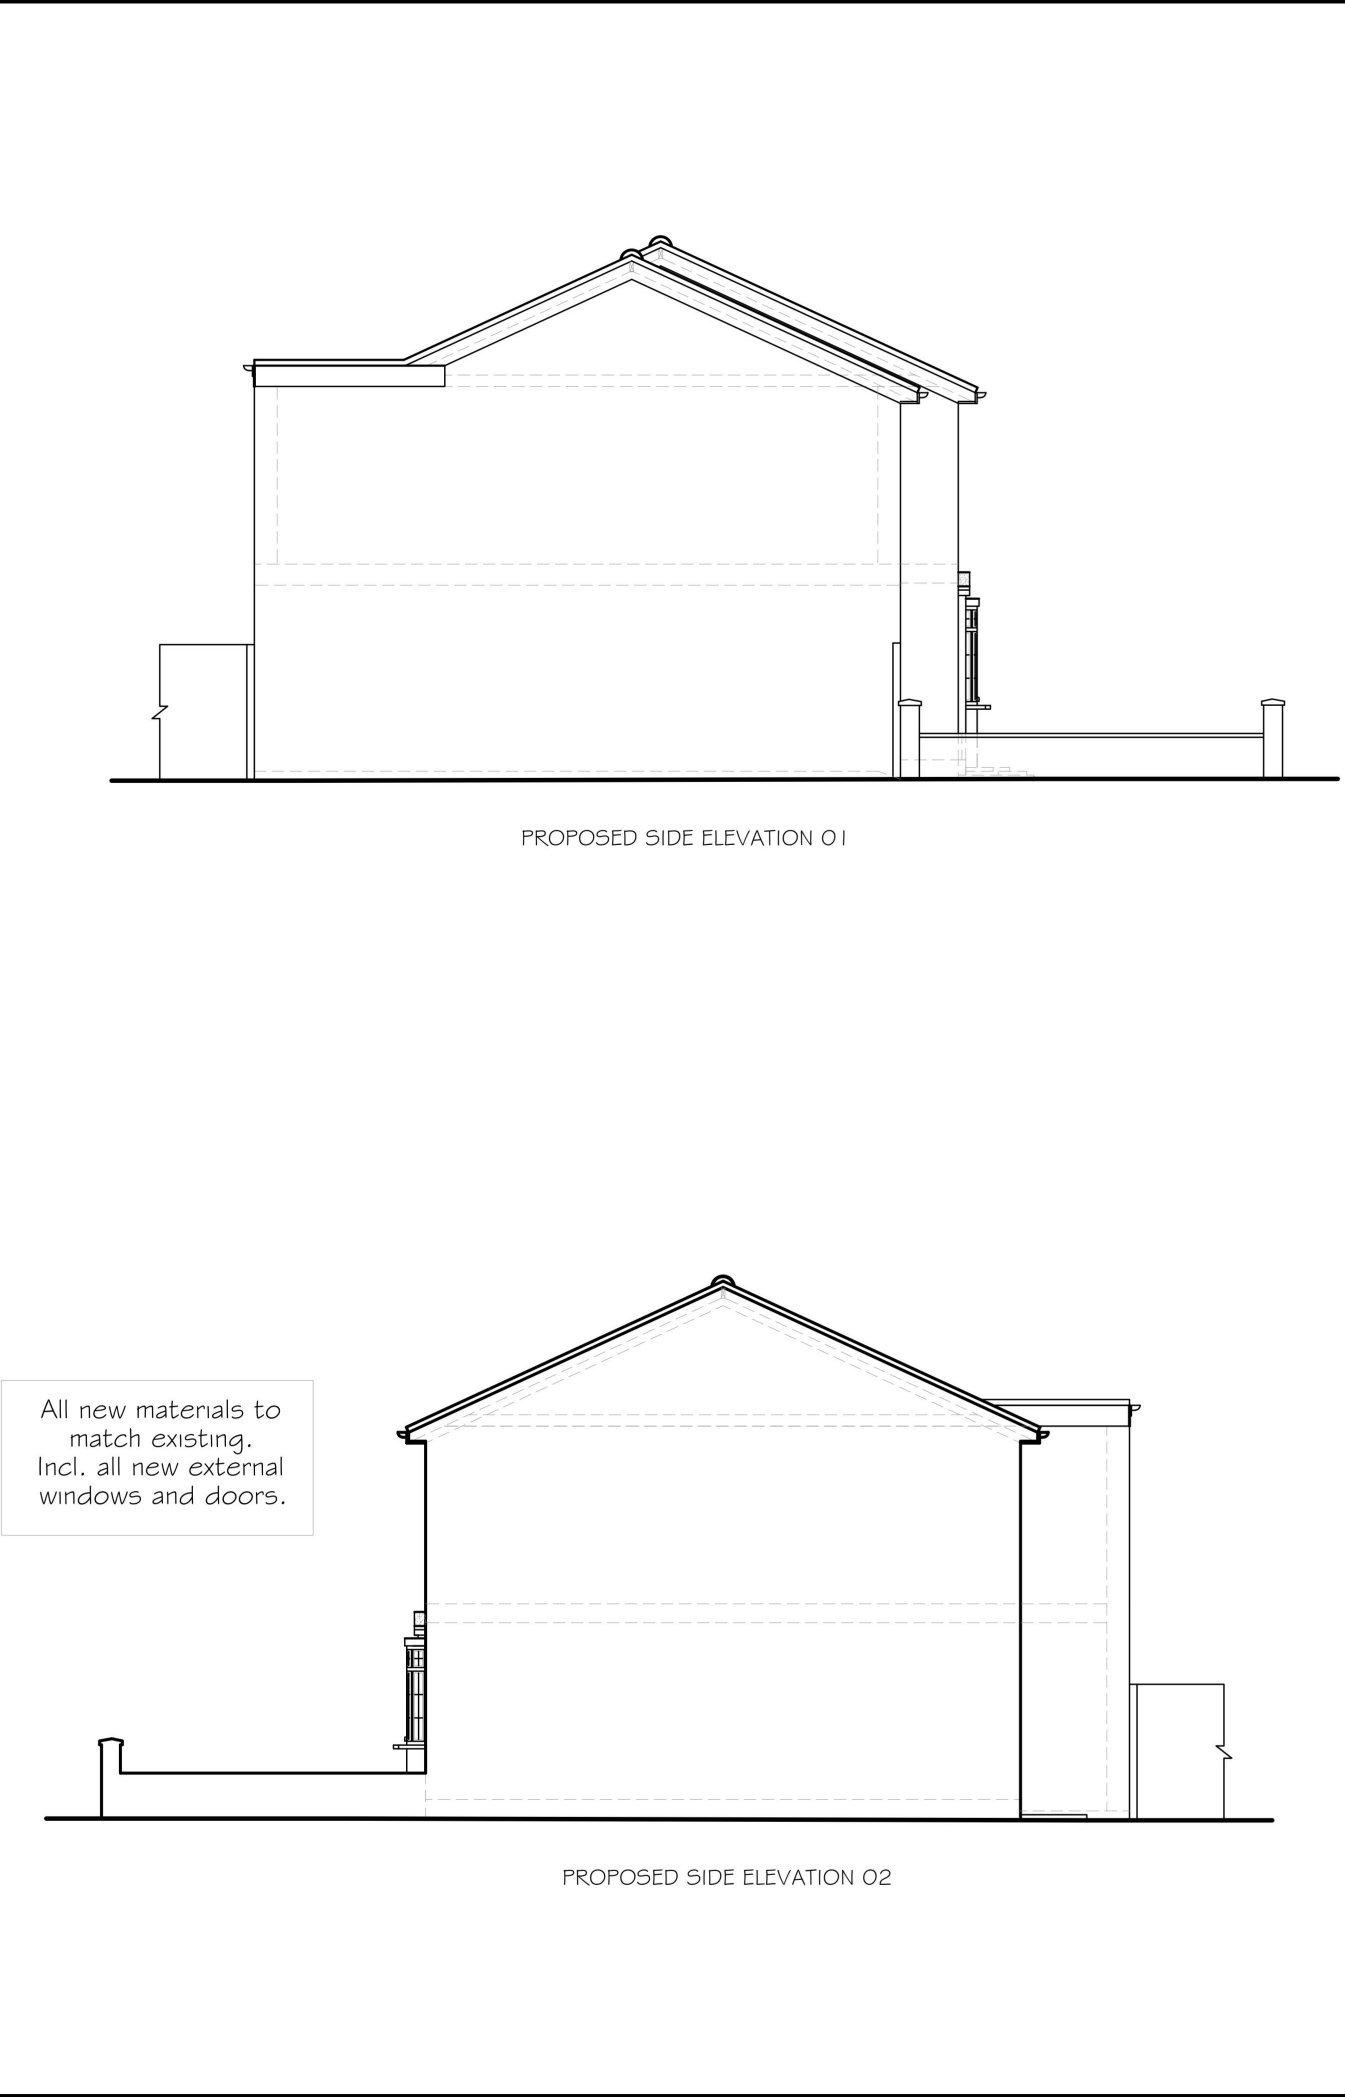

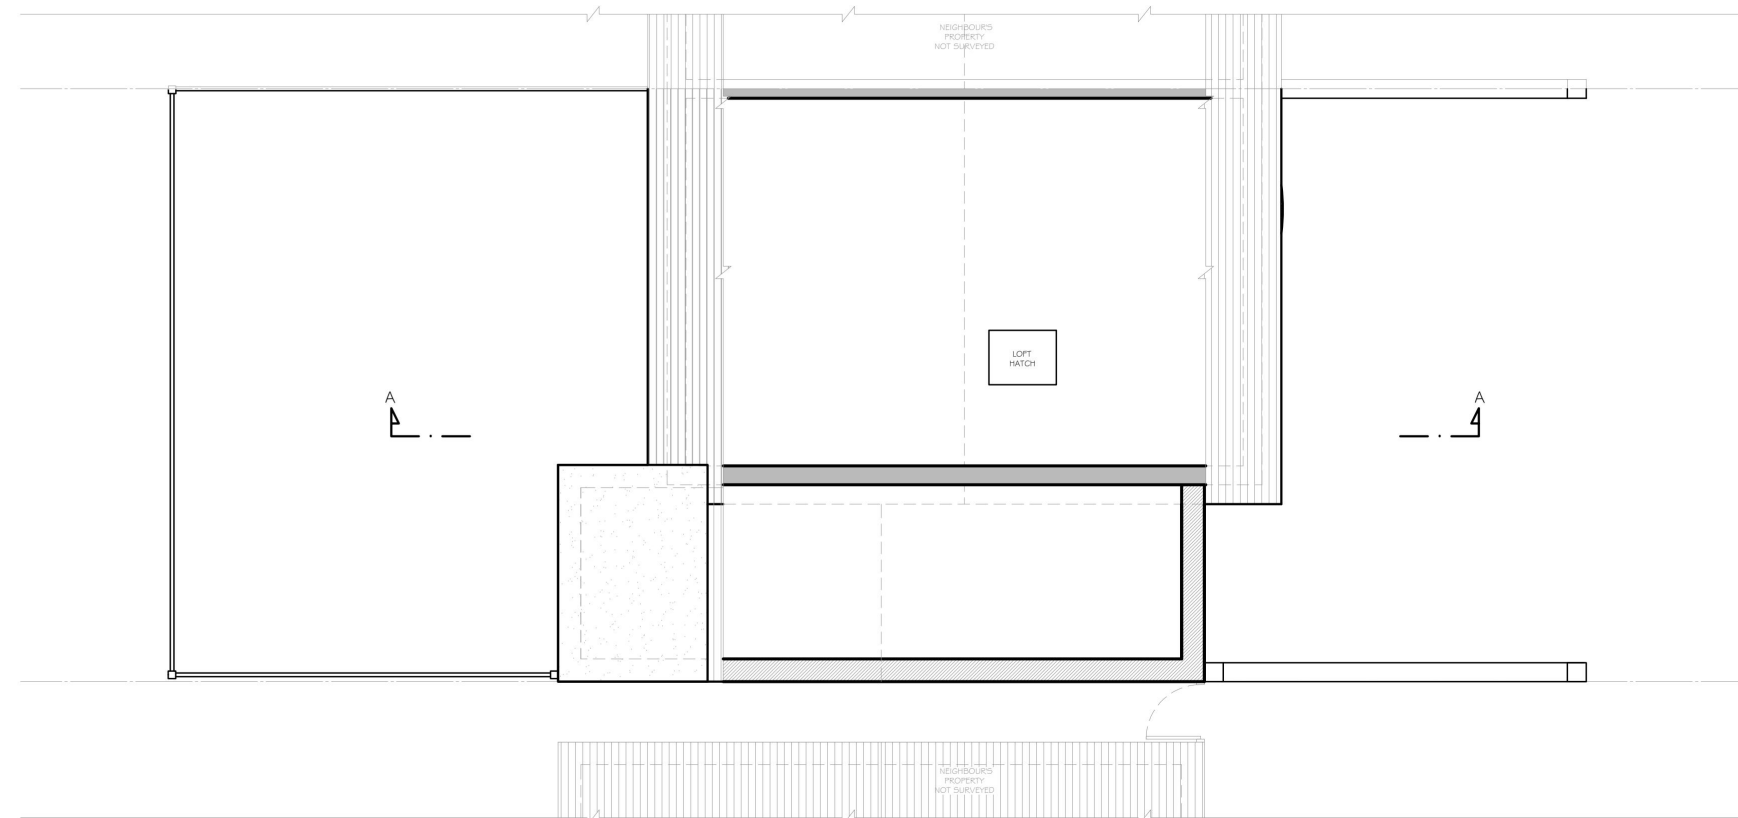

PROPOSED LOFT PLAN



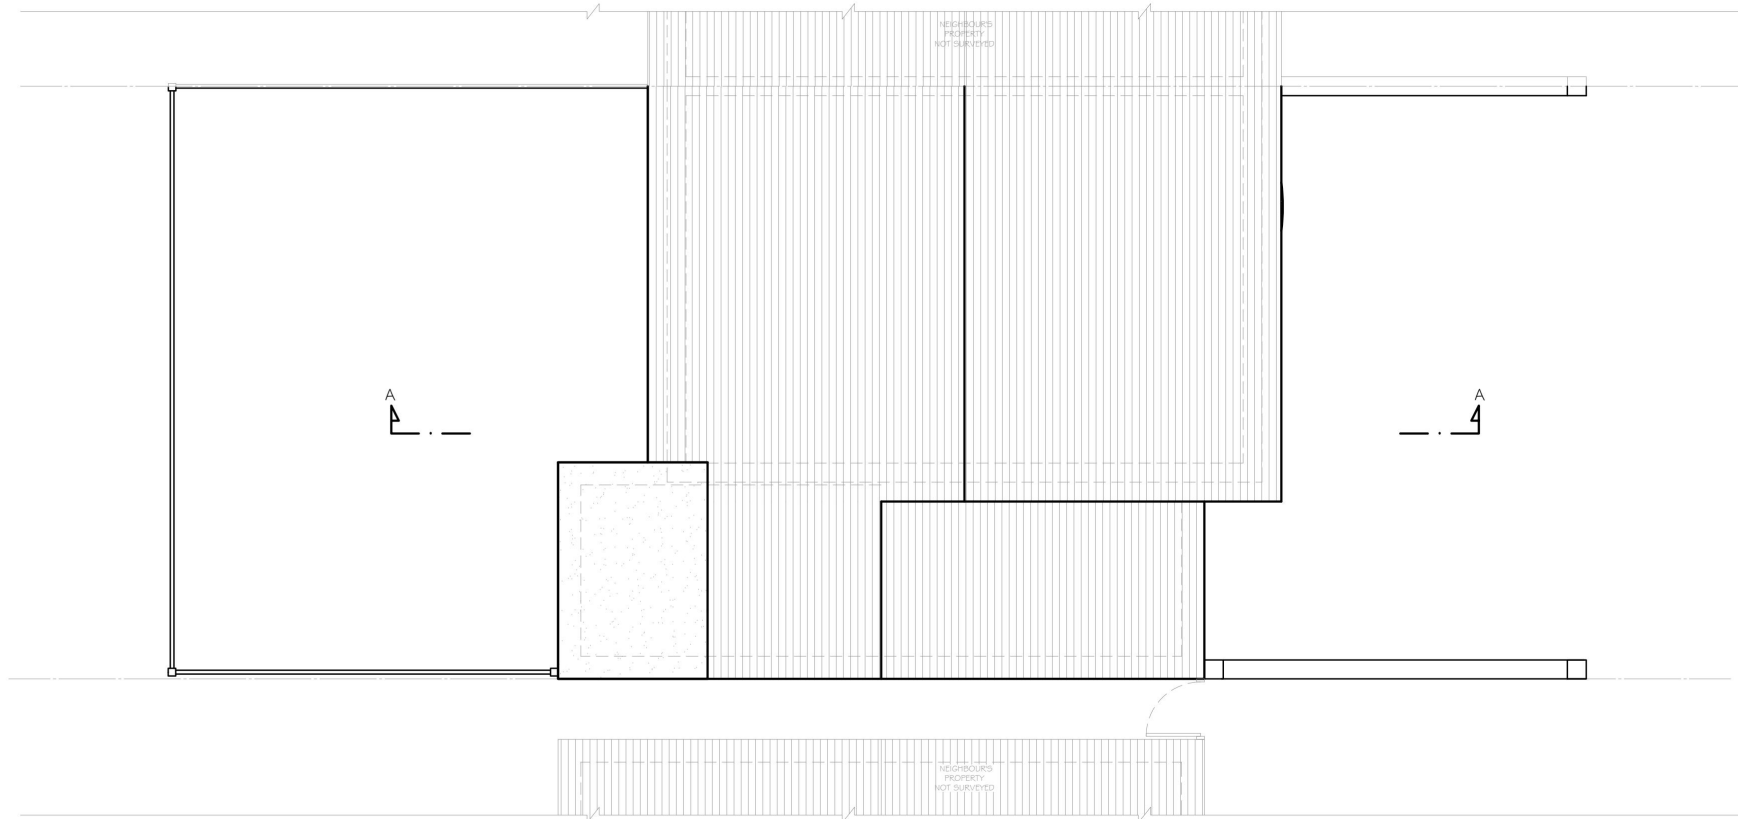


PROPOSED ROOF PLAN

NOTES


- ALL WORKS TO BE CARRIED OUT IN ACCORDANCE WITH CURRENT BUILDING REGULATIONS.
- ALL DIMENSIONS / LEVELS TO BE CHECKED AND VERIFIED ON SITE BEFORE COMMENCING ANY WORK AND ANY DISCREPANCIES TO BE REPORTED TO THE OFFICE IMMEDIATELY.
- THIS DRAWING TO BE READ IN CONJUNCTION WITH CONTRACT DOCUMENTS, PROJECT WORKING DRAWINGS, SPECIFICATION, ALL CONSULTANTS / SPECIALIST DRAWINGS, DETAILS AND SPECIFICATION.
- ALL MATERIALS TO BE USED IN THE CONSTRUCTION OF THE EXTERNAL SURFACES OF THE NEW WORKS SHALL MATCH THOSE IN THE EXISTING BUILDING.
- DRAWINGS ARE FOR PLANNING PURPOSES ONLY

REV	DATE	AMENDMENT BY

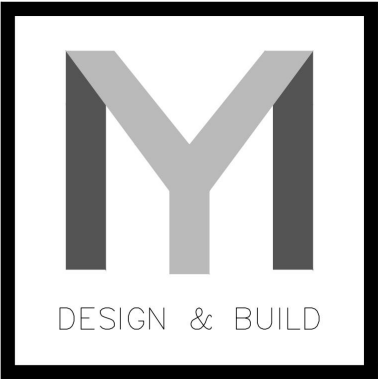  


LOFT, EXTENSION AND BASEMENT
07852700196

CLIENT: DANIEL BAILEY		
SITE: 7 SILVER WAY, RM7 8EX		
JOB TITLE: FIRST FLOOR SIDE EXTENSION AND GARAGE CONVERSION		
DRAWING TITLE: PROPOSED FLOOR PLANS		
SCALE: 1:100	DATE: JULY 2025	
JOB NUMBER:		
DRAWING NUMBER: 07/08	DRAUGHTSMAN: SDS	REV:
COPYRIGHT RESERVED		

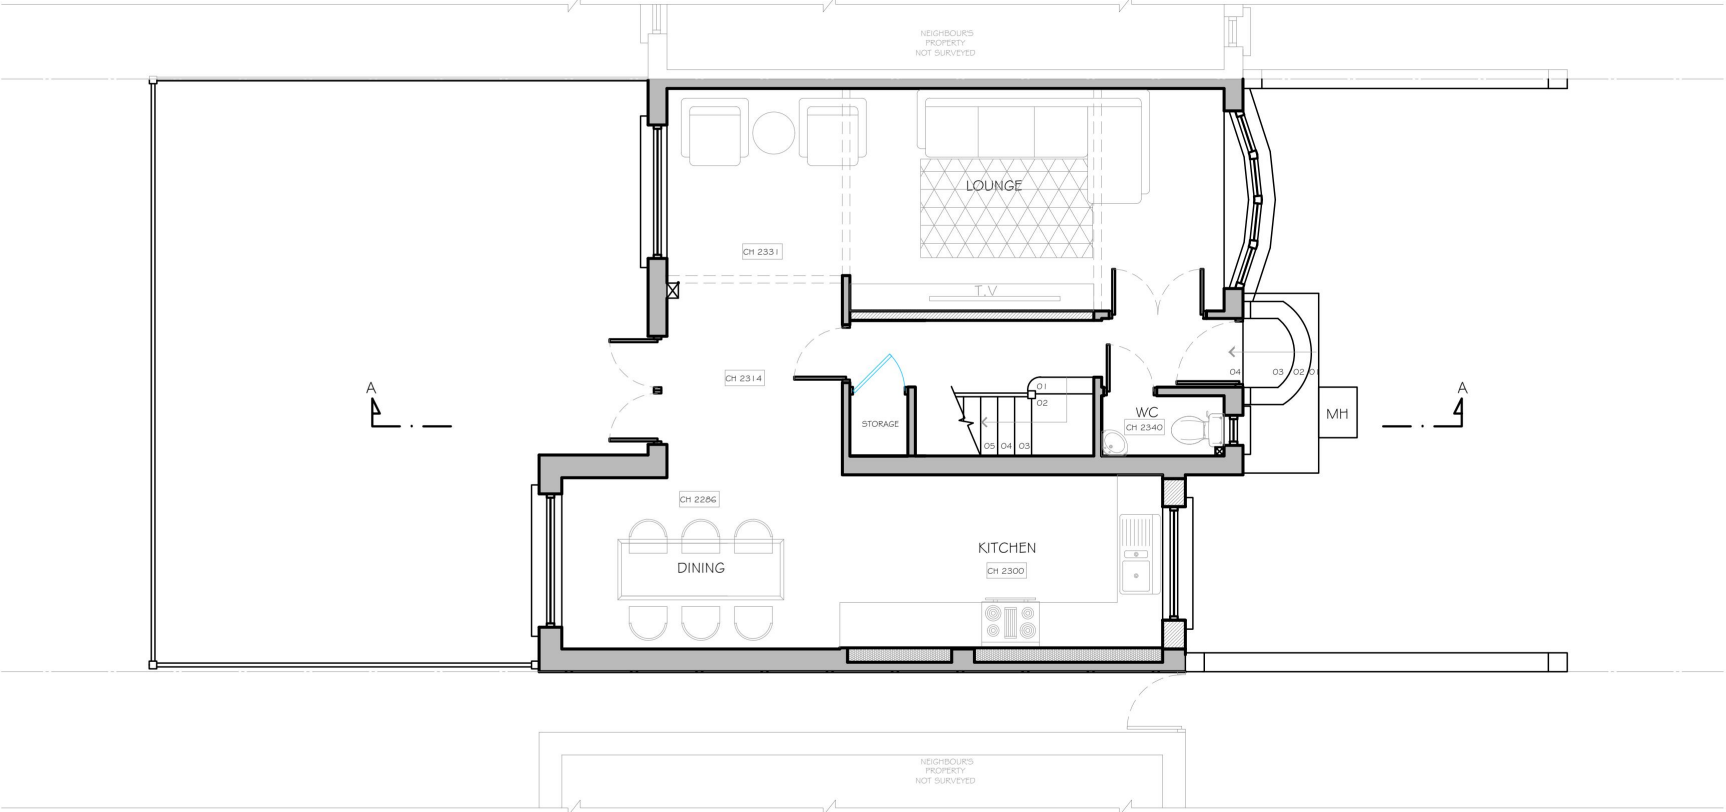

PROPOSED GROUND FLOOR PLAN



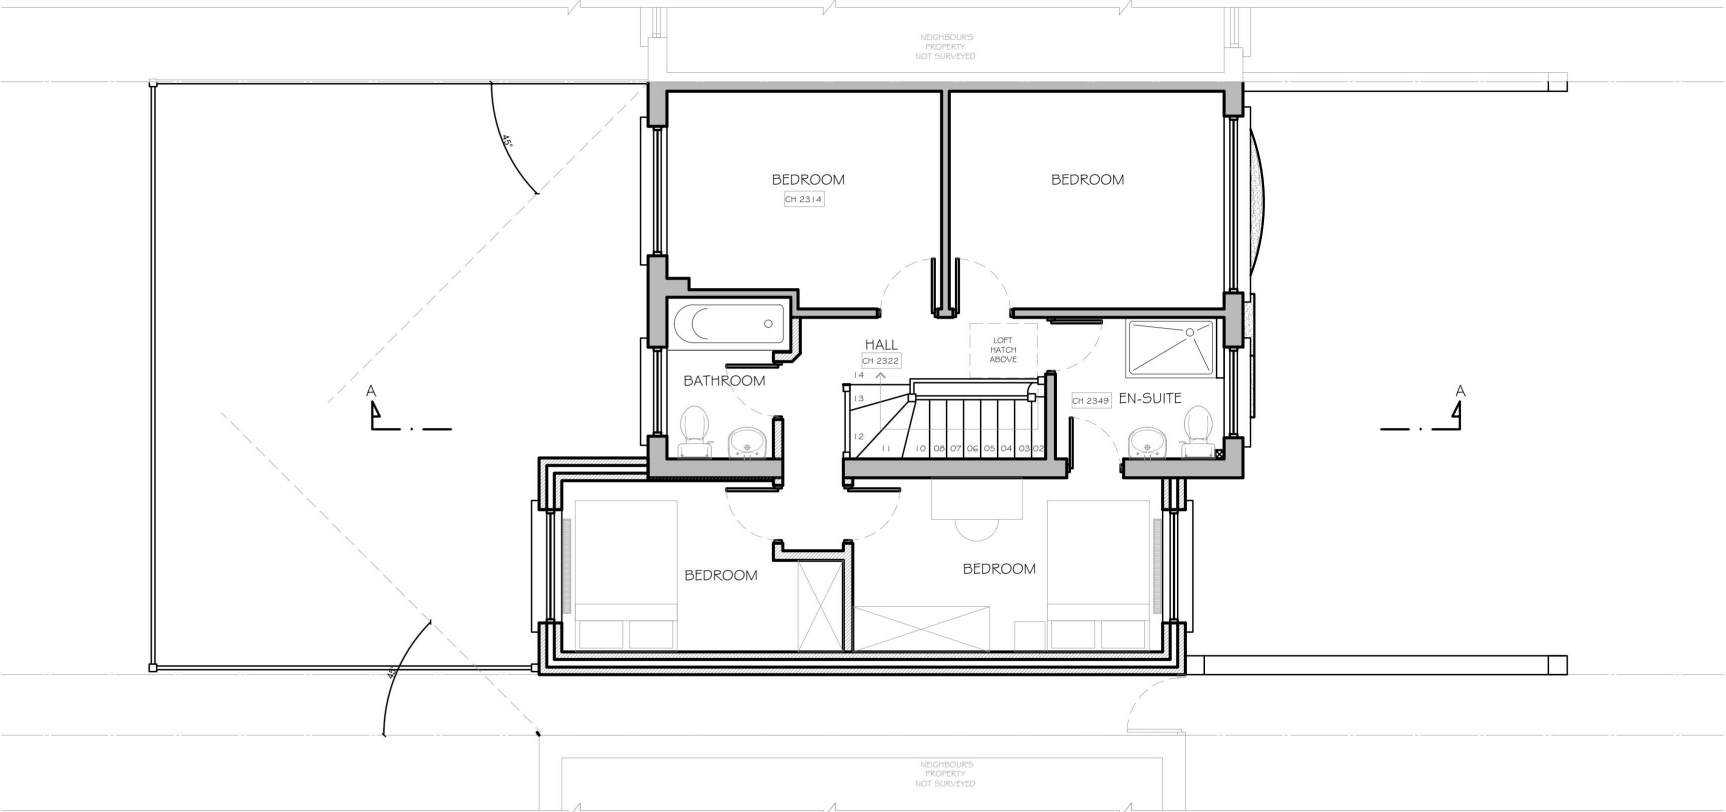


PROPOSED FIRST FLOOR PLAN A

NOTES


- ALL WORKS TO BE CARRIED OUT IN ACCORDANCE WITH CURRENT BUILDING REGULATIONS.
- ALL DIMENSIONS / LEVELS TO BE CHECKED AND VERIFIED ON SITE BEFORE COMMENCING ANY WORK AND ANY DISCREPANCIES TO BE REPORTED TO THE OFFICE IMMEDIATELY.
- THIS DRAWING TO BE READ IN CONJUNCTION WITH CONTRACT DOCUMENTS, PROJECT WORKING DRAWINGS, SPECIFICATION, ALL CONSULTANTS / SPECIALIST DRAWINGS, DETAILS AND SPECIFICATION.
- ALL MATERIALS TO BE USED IN THE CONSTRUCTION OF THE EXTERNAL SURFACES OF THE NEW WORKS SHALL MATCH THOSE IN THE EXISTING BUILDING.
- DRAWINGS ARE FOR PLANNING PURPOSES ONLY

REV	DATE	AMENDMENT BY

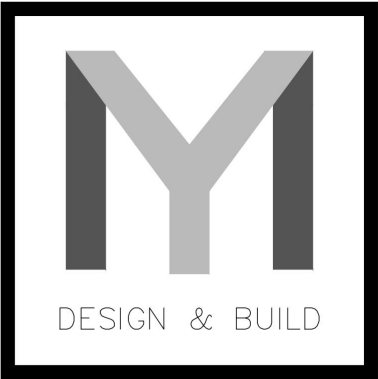  


LOFT, EXTENSION AND BASEMENT
07852700196

CLIENT: DANIEL BAILEY			
SITE: 7 SILVER WAY, RM7 8EX			
JOB TITLE: FIRST FLOOR SIDE EXTENSION AND GARAGE CONVERSION			
DRAWING TITLE: PROPOSED FLOOR PLANS			
SCALE: 1:100		DATE: JULY 2025	
JOB NUMBER:			
DRAWING NUMBER: 06/08		DRAUGHTSMAN: SDS	REV:
COPYRIGHT RESERVED			

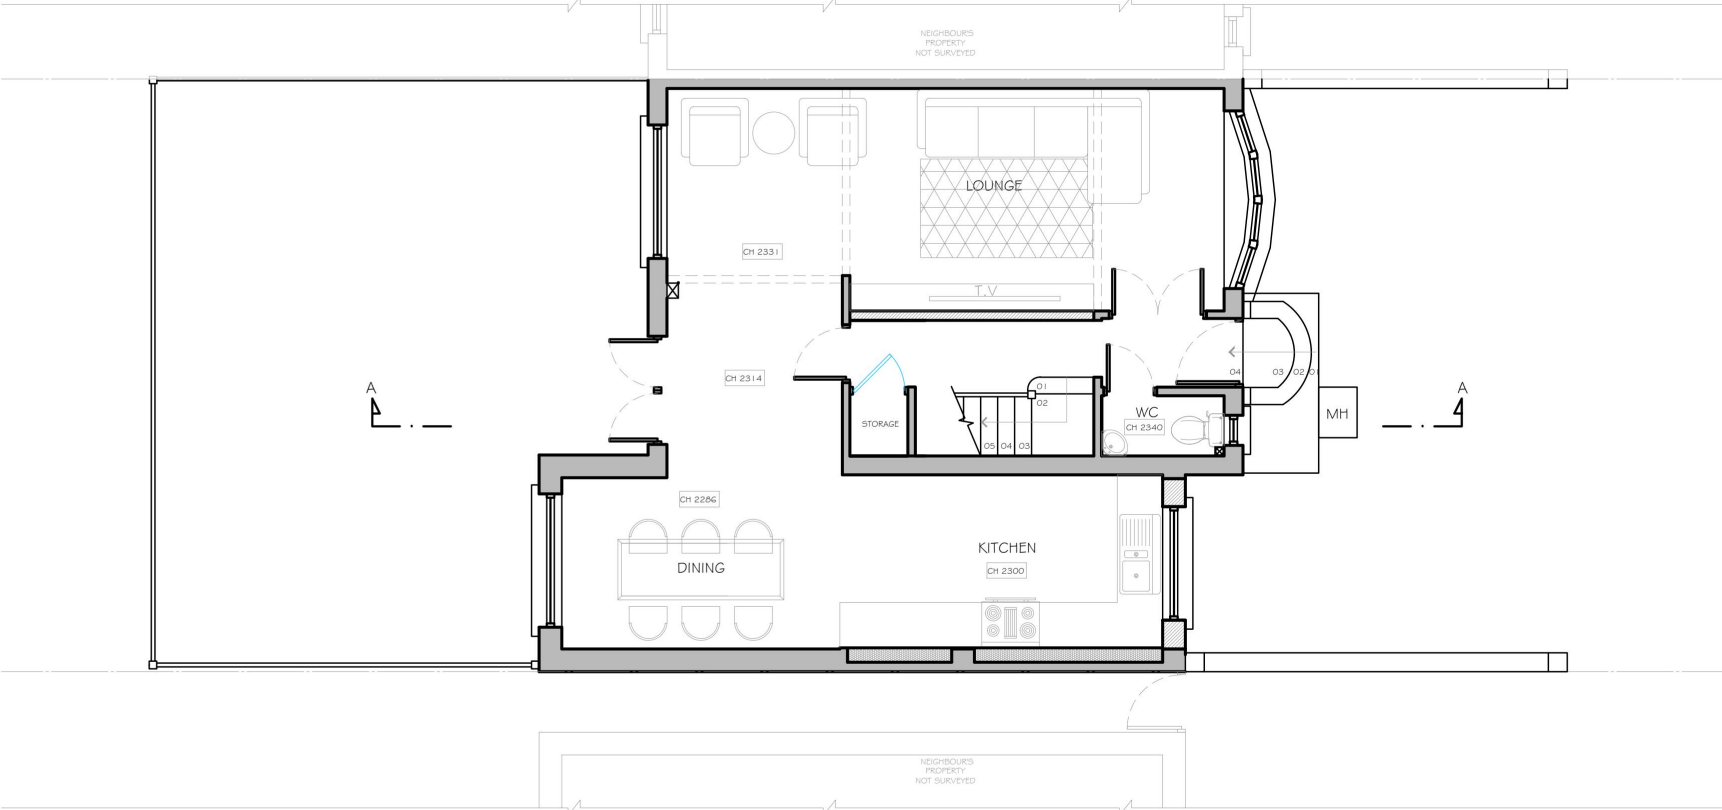

PROPOSED GROUND FLOOR PLAN



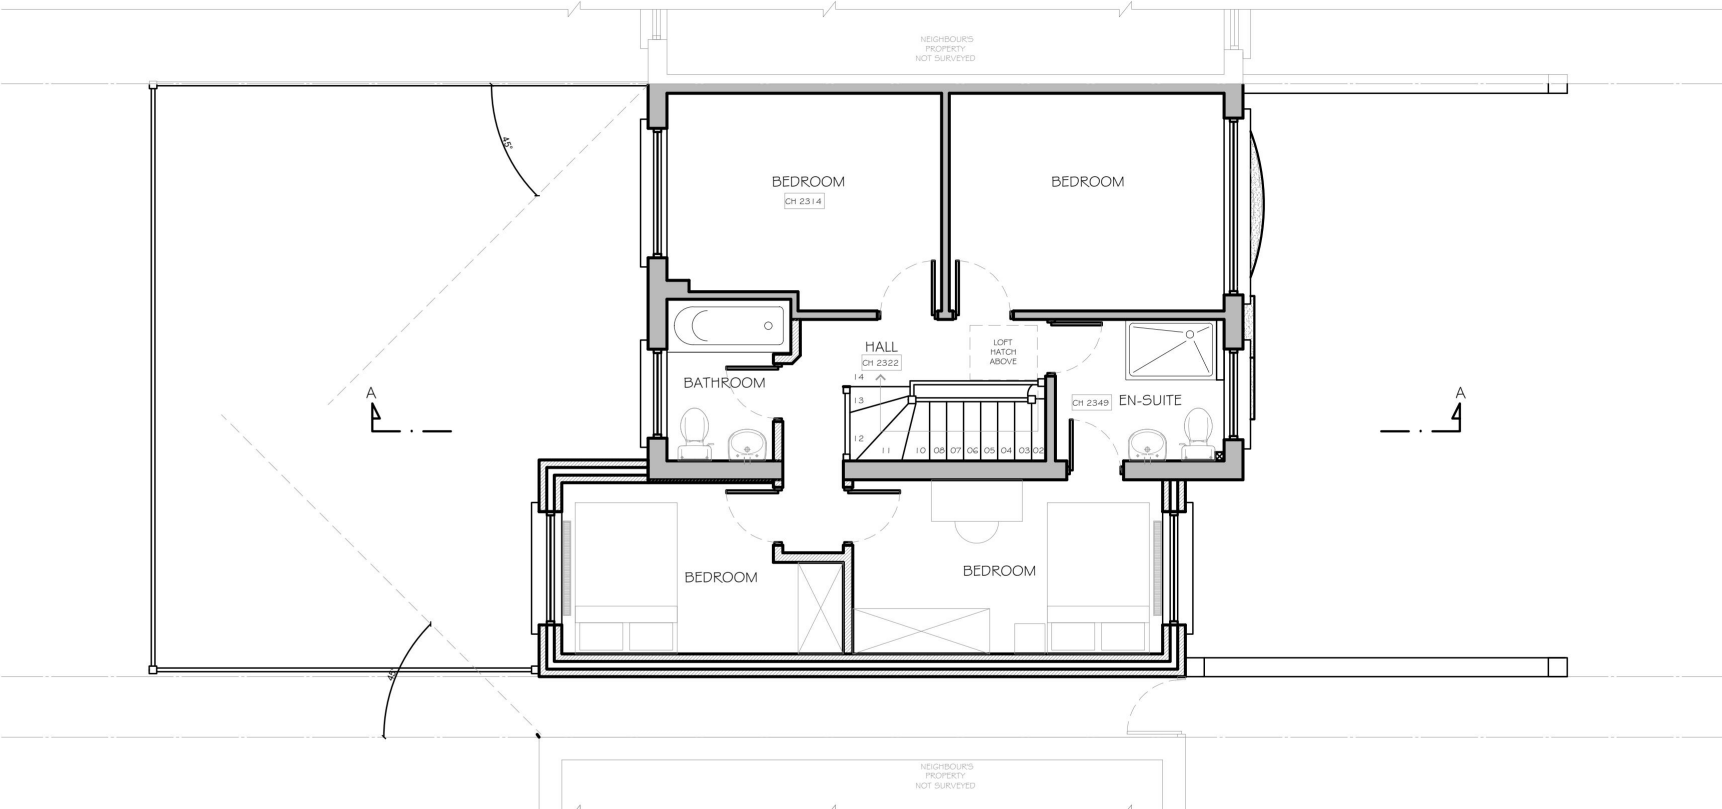


PROPOSED FIRST FLOOR PLAN A

NOTES

- ALL WORKS TO BE CARRIED OUT IN ACCORDANCE WITH CURRENT BUILDING REGULATIONS.
- ALL DIMENSIONS / LEVELS TO BE CHECKED AND VERIFIED ON SITE BEFORE COMMENCING ANY WORK AND ANY DISCREPANCIES TO BE REPORTED TO THE OFFICE IMMEDIATELY.
- THIS DRAWING TO BE READ IN CONJUNCTION WITH CONTRACT DOCUMENTS, PROJECT WORKING DRAWINGS, SPECIFICATION, ALL CONSULTANTS / SPECIALIST DRAWINGS, DETAILS AND SPECIFICATION.
- ALL MATERIALS TO BE USED IN THE CONSTRUCTION OF THE EXTERNAL SURFACES OF THE NEW WORKS SHALL MATCH THOSE IN THE EXISTING BUILDING.
- DRAWINGS ARE FOR PLANNING PURPOSES ONLY

REV	DATE	AMENDMENT BY

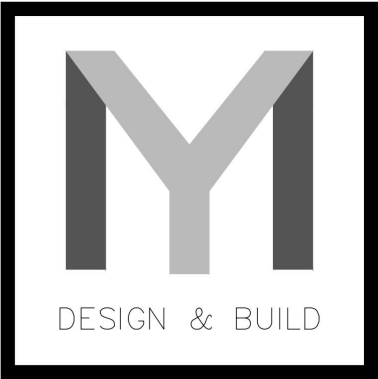  

LOFT, EXTENSION AND BASEMENT
07852700196

CLIENT: DANIEL BAILEY		
SITE: 7 SILVER WAY, RM7 8EX		
JOB TITLE: FIRST FLOOR SIDE EXTENSION AND GARAGE CONVERSION		
DRAWING TITLE: PROPOSED FLOOR PLANS		
SCALE: 1:100	DATE: OCT 2025	
JOB NUMBER:		
DRAWING NUMBER: 06/08	DRAUGHTSMAN: SDS	REV: A
COPYRIGHT RESERVED		