


SOUTHEND ARTERIAL ROAD


This drawing is copyright 2025 © and must not be reproduced in whole or part without obtaining written authority from KMDS GROUP.
This drawing is to be read in conjunction with all other relevant Architects, Structural Engineer or third party drawings.
All dimensions are to be checked onsite against site conditions and any discrepancy advised to the designer before any works commence.
DO NOT SCALE THIS DRAWING

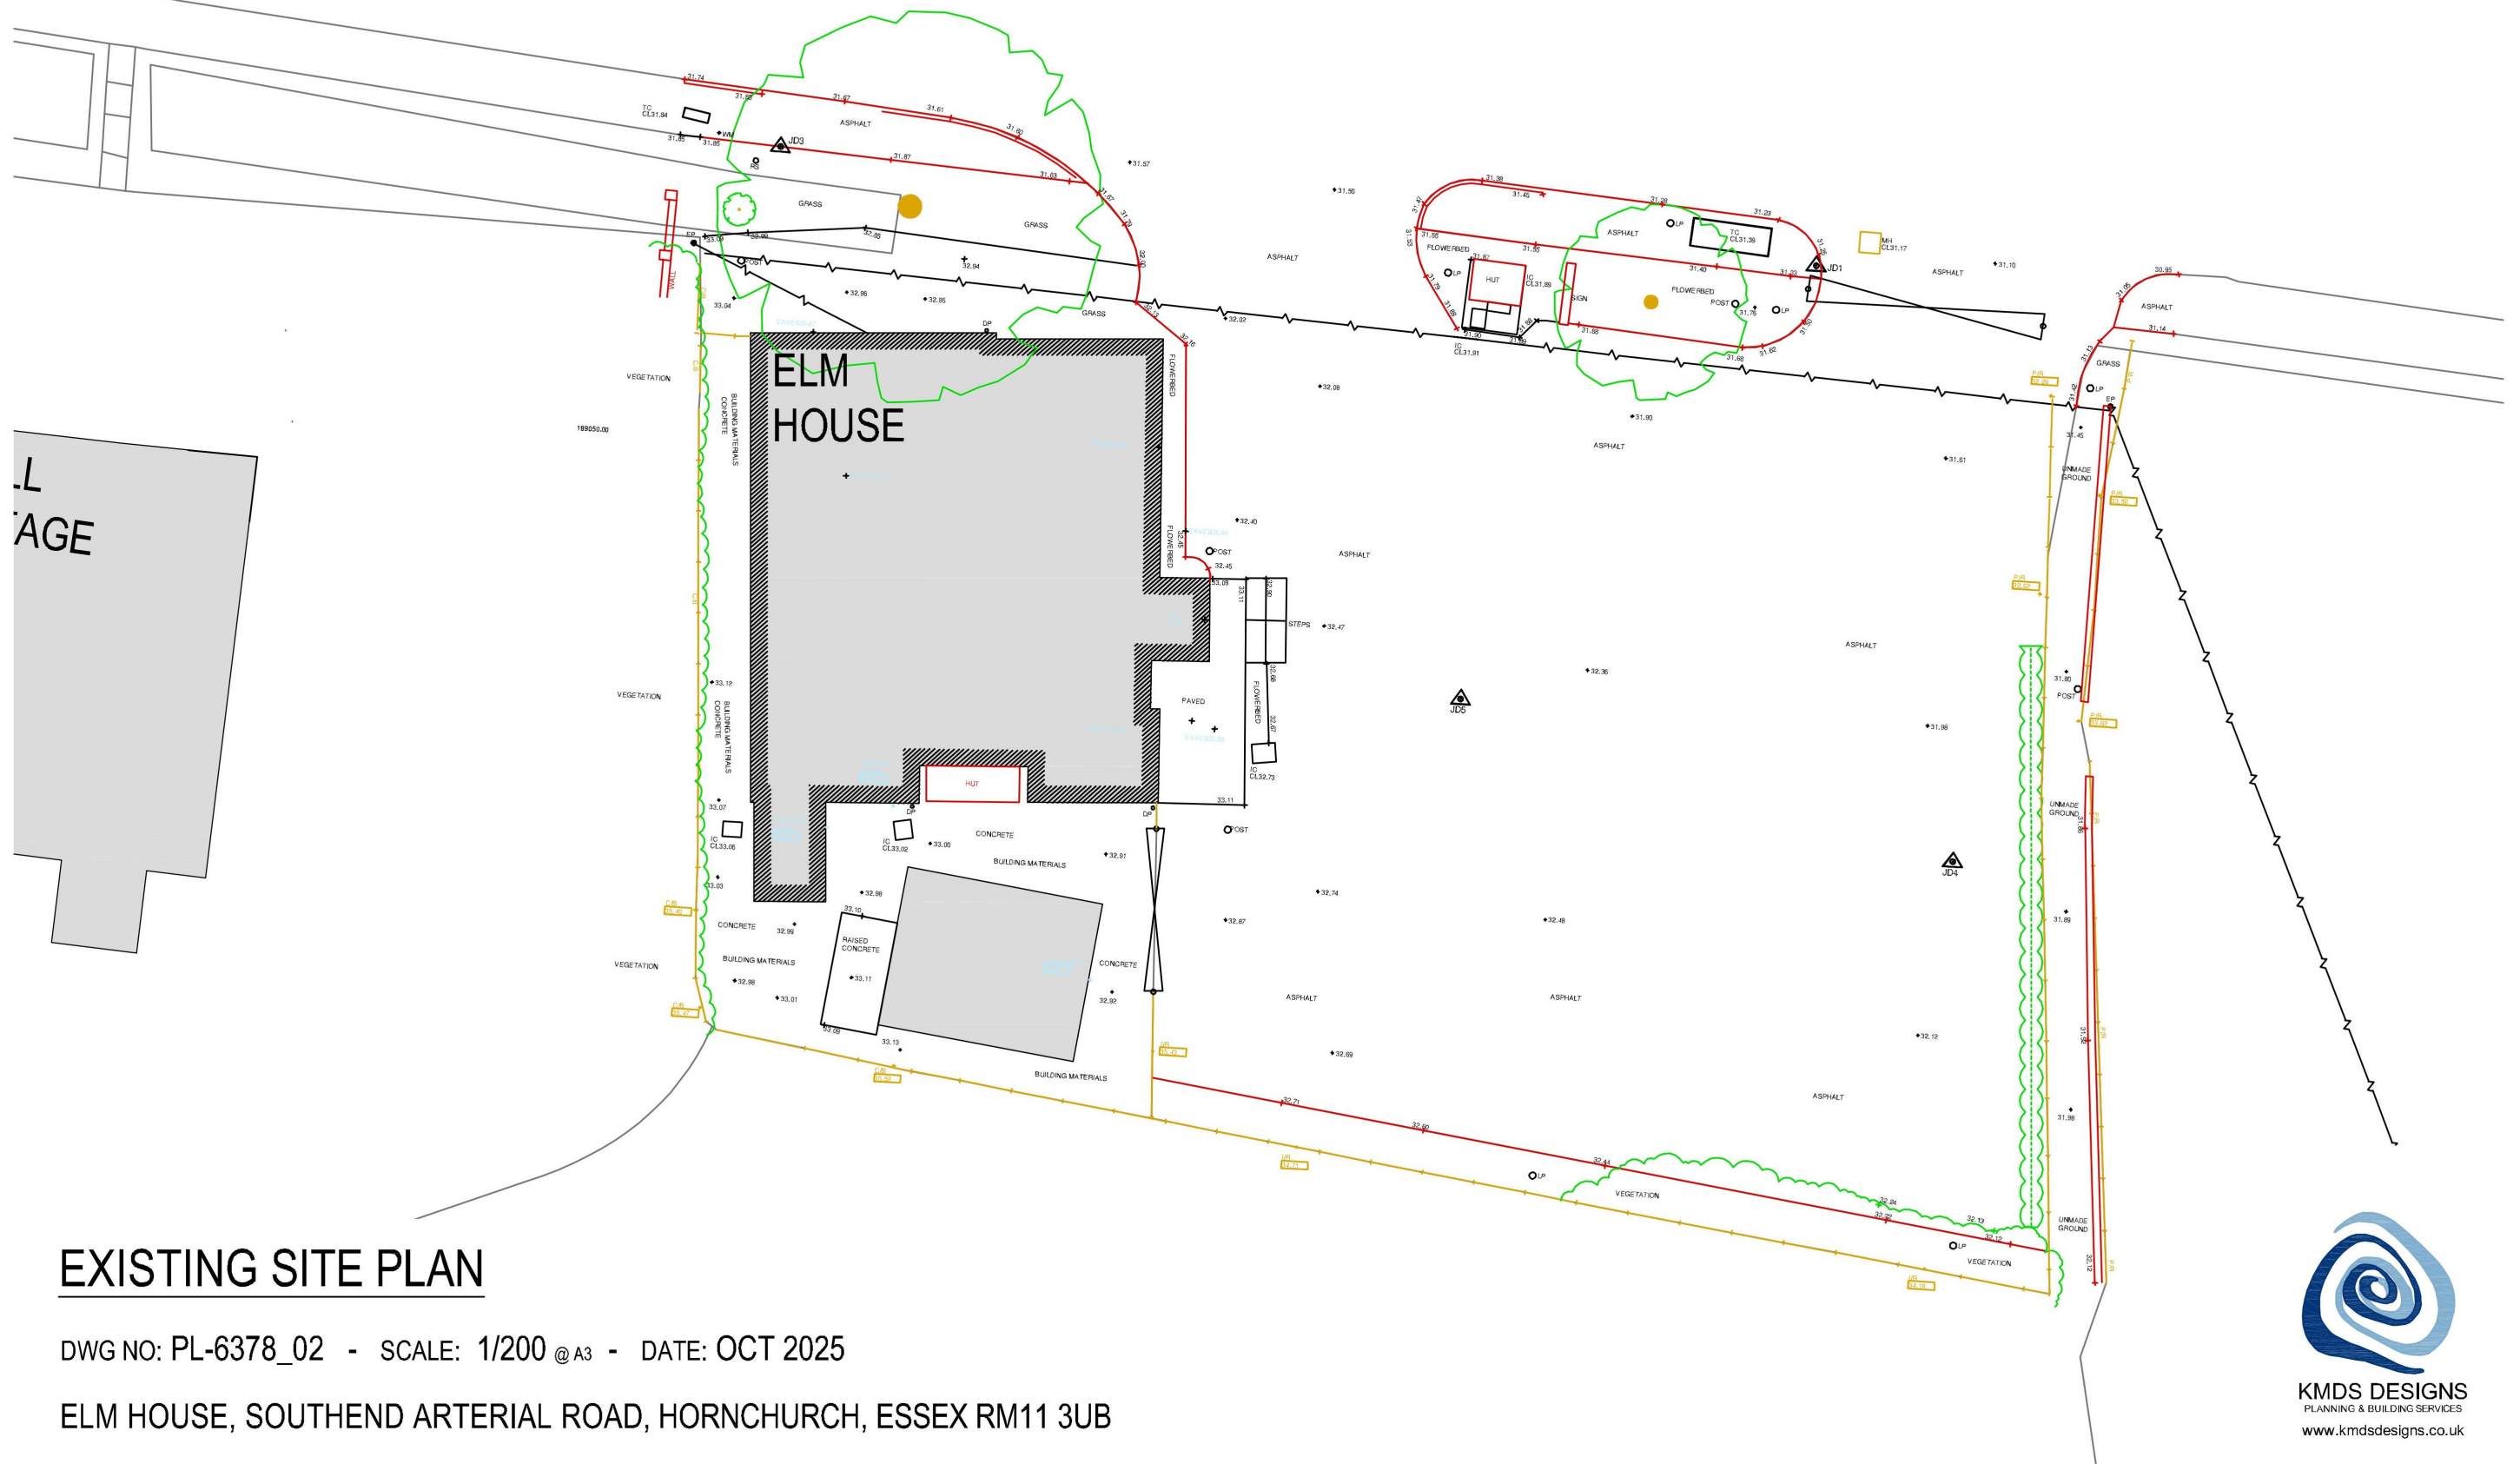

EXISTING SITE PLAN

DWG NO: PL-6378_02 - SCALE: 1/200 @ A3 - DATE: OCT 2025

ELM HOUSE, SOUTHEND ARTERIAL ROAD, HORNCHURCH, ESSEX RM11 3UB

 


KEY

- EXISTING BUILDINGS
- TO BE DEMOLISHED / REMOVED

This drawing is copyright 2025 © and must not be reproduced in whole or part without obtaining written authority from KMDS GROUP.
This drawing is to be read in conjunction with all other relevant Architects, Structural Engineer or third party drawings.
All dimensions are to be checked onsite against site conditions and any discrepancy advised to the designer before any works commence.
DO NOT SCALE THIS DRAWING


SOUTHEND ARTERIAL ROAD

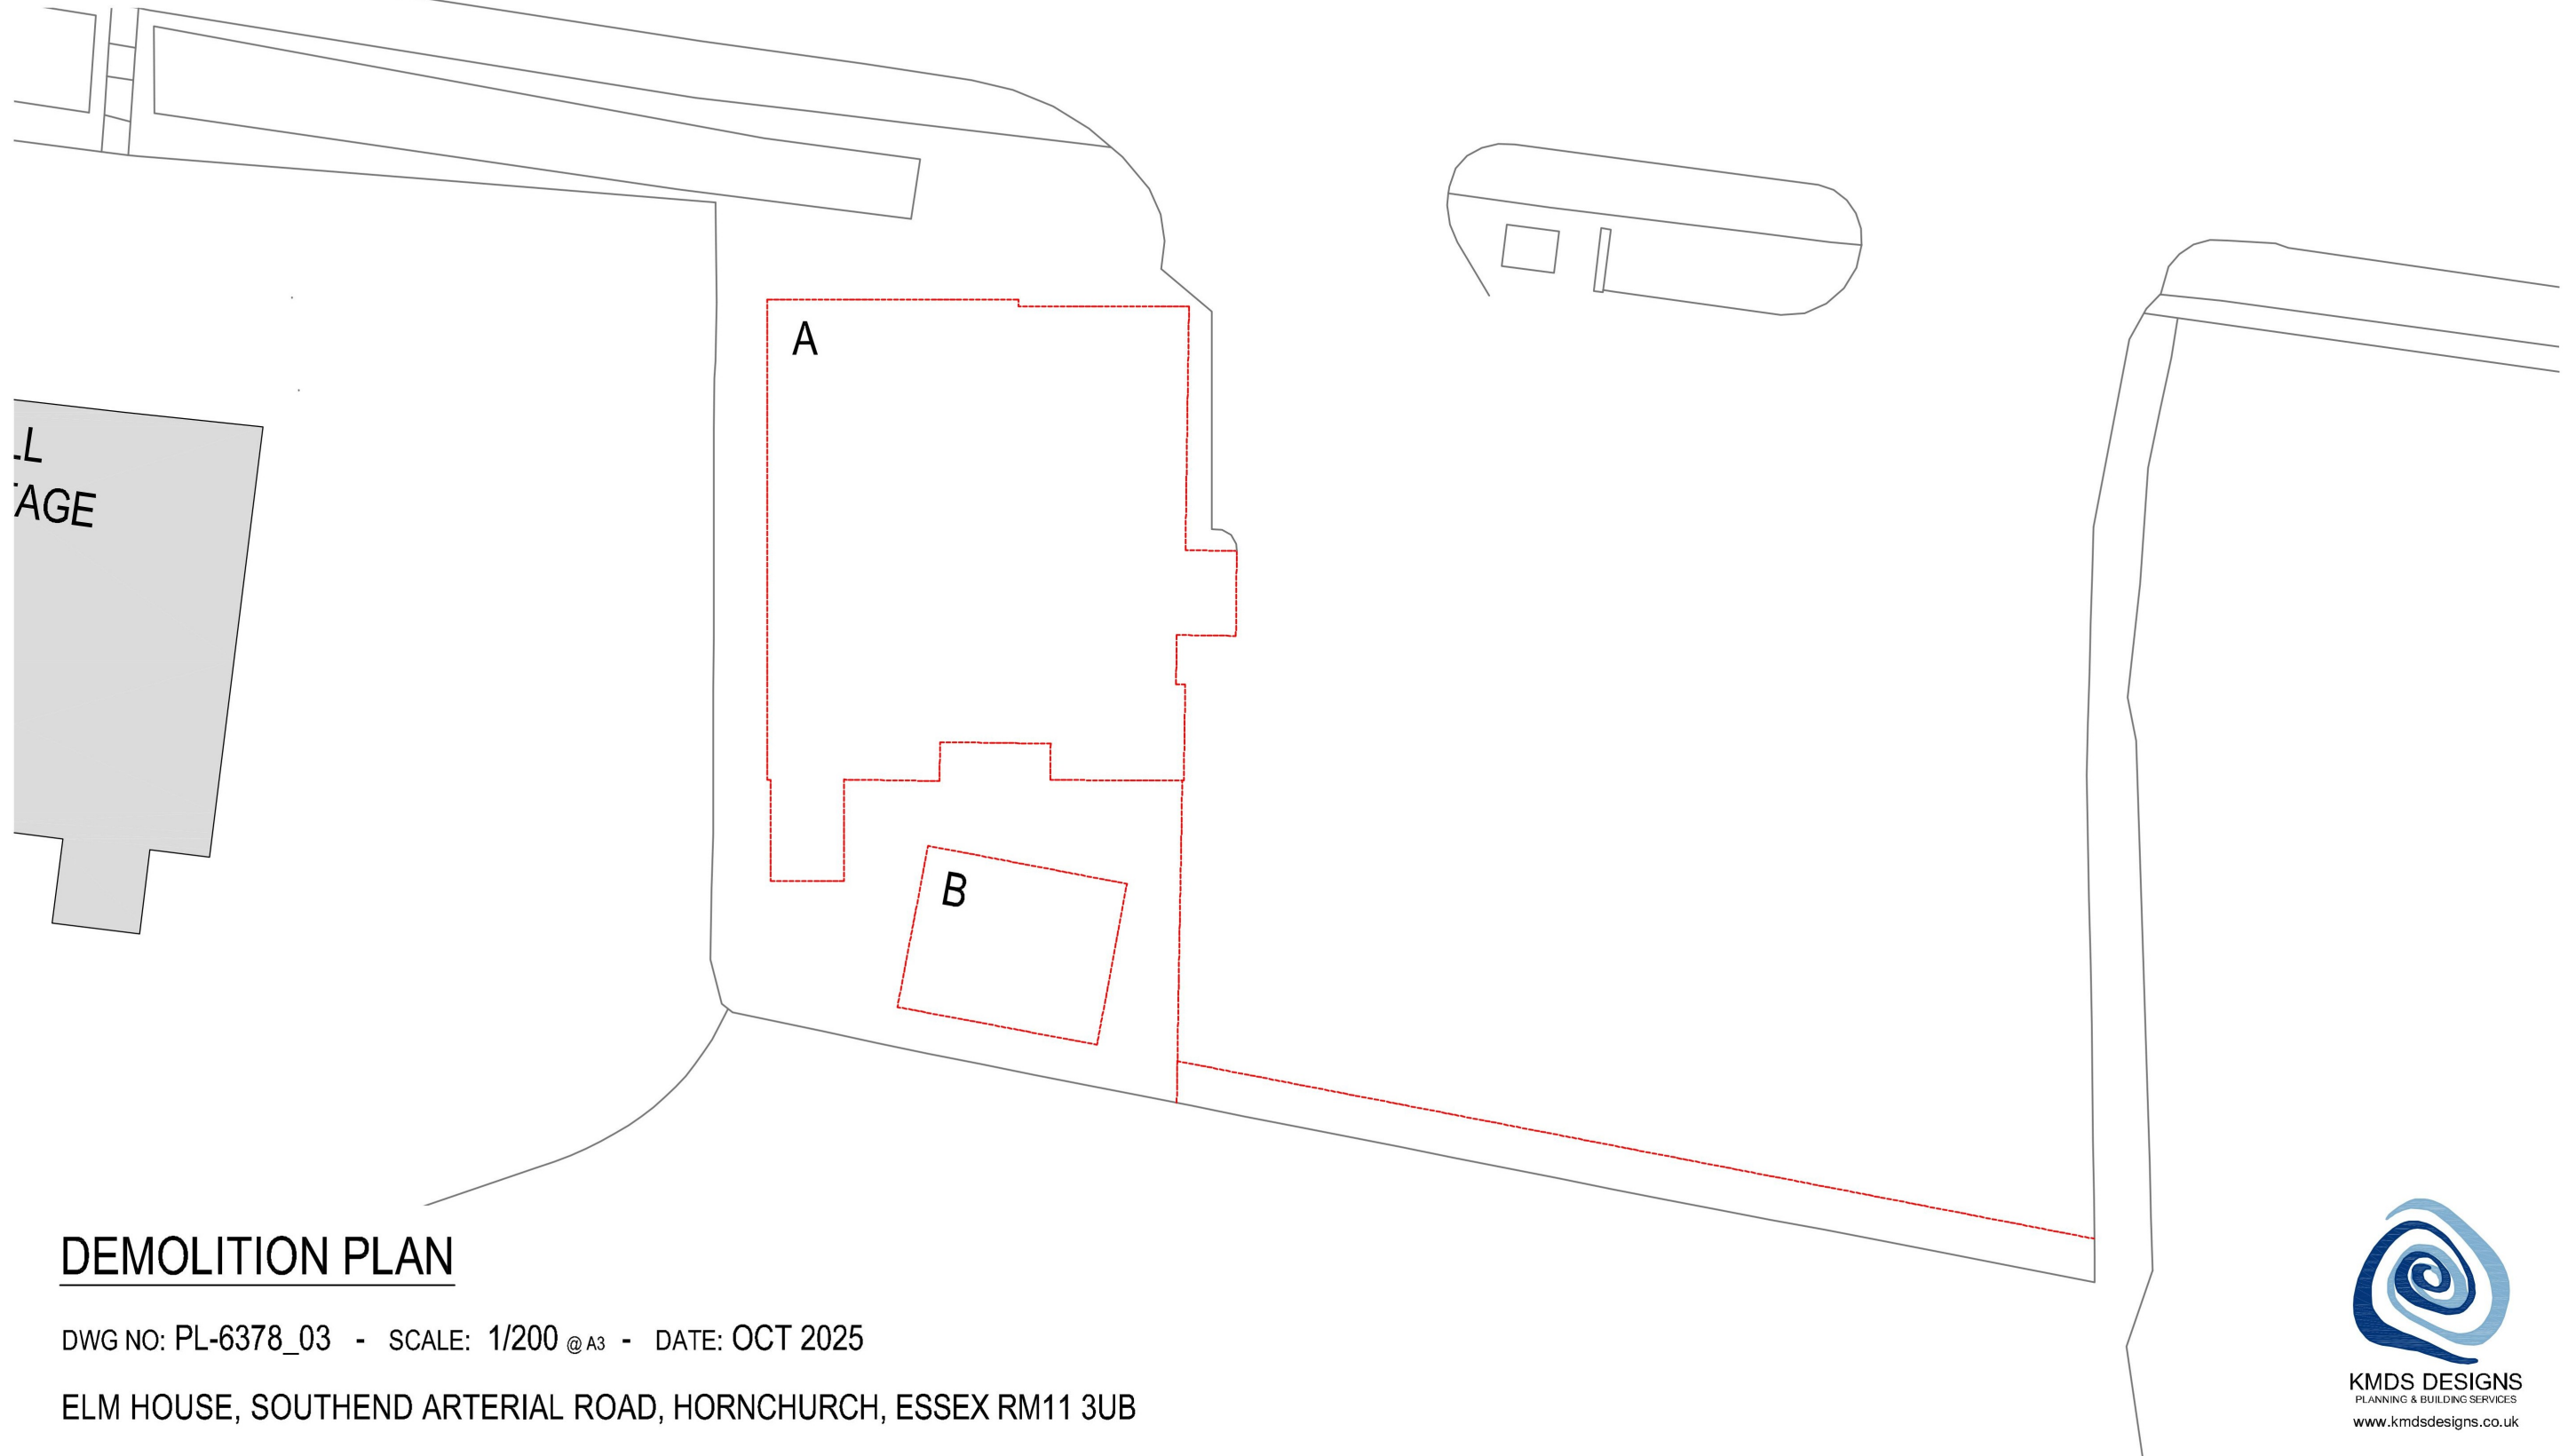

DEMOLITION PLAN

DWG NO: PL-6378_03 - SCALE: 1/200 @ A3 - DATE: OCT 2025

ELM HOUSE, SOUTHEND ARTERIAL ROAD, HORNCURCH, ESSEX RM11 3UB

 


This drawing is copyright 2025 © and must not be reproduced in whole or part without obtaining written authority from KMDS GROUP.
This drawing is to be read in conjunction with all other relevant Architects, Structural Engineer or third party drawings.
All dimensions are to be checked onsite against site conditions and any discrepancy advised to the designer before any works commence.
DO NOT SCALE THIS DRAWING



KEY

- EXISTING WALL
- WALLS BELOW
- RIDGE TILES
- ROOF TILES
- BOUNDARY LINE

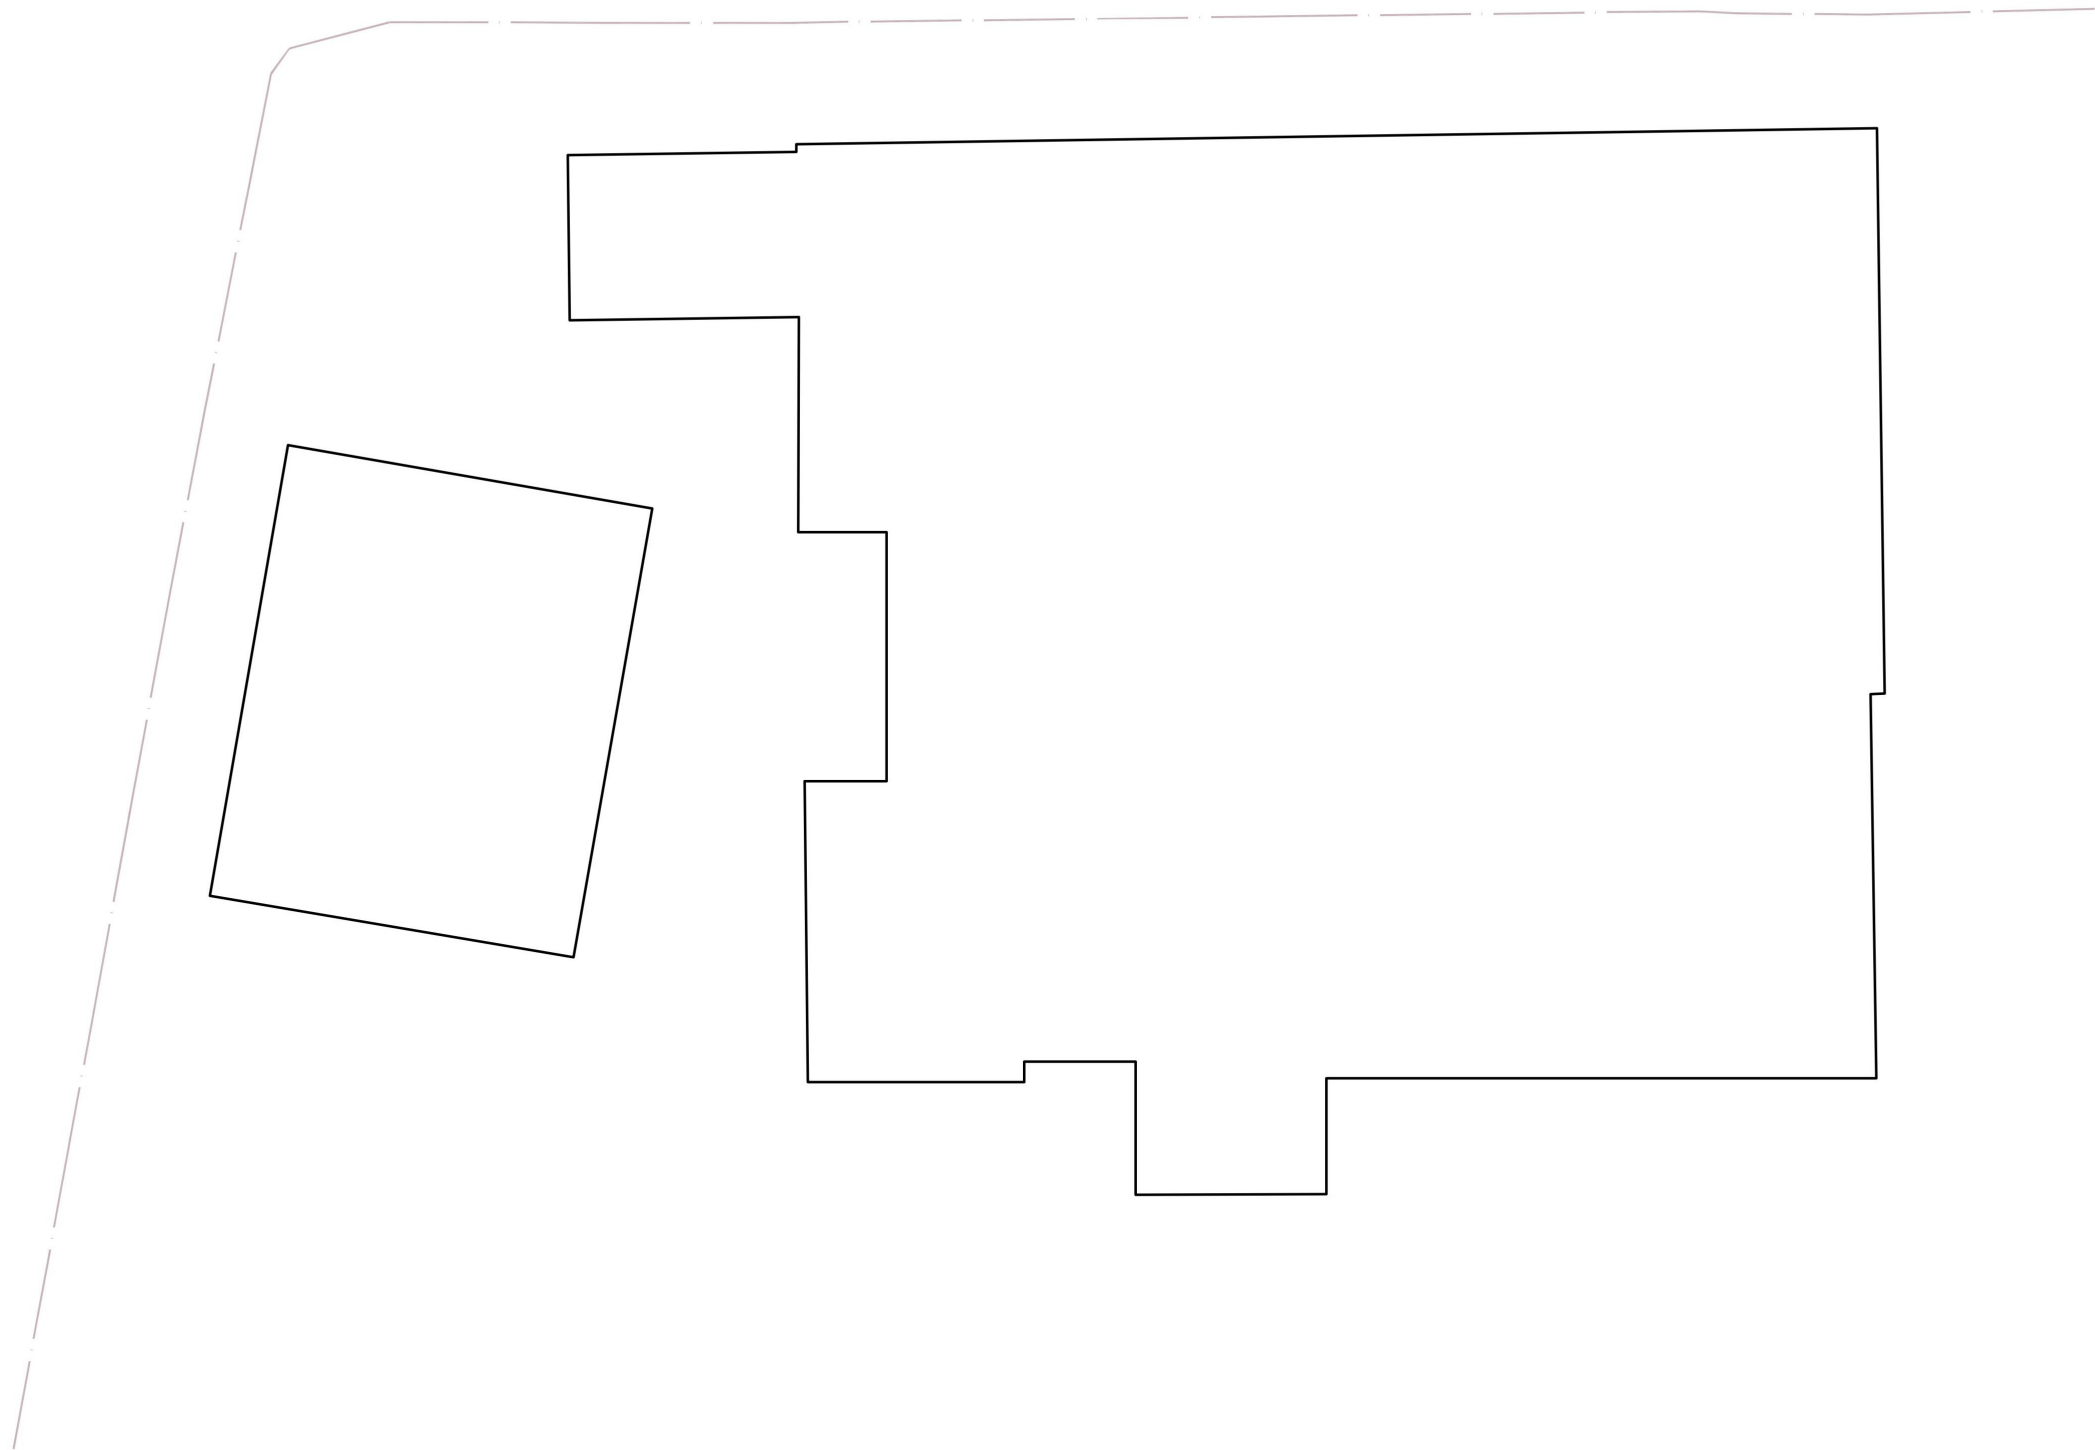

EXISTING GROUND FLOOR PLAN

DWG NO: PL-6378_04 - SCALE: 1/100 @ A3 - DATE: OCT 2025


ELM HOUSE, SOUTHEND ARTERIAL ROAD, HORNCURCH, ESSEX RM11 3UB




KMDS DESIGNS
PLANNING & BUILDING SERVICES
www.kmstdesigns.co.uk




This drawing is copyright 2025 © and must not be reproduced in whole or part without obtaining written authority from KMDs GROUP.
This drawing is to be read in conjunction with all other relevant Architects, Structural Engineer or third party drawings.
All dimensions are to be checked onsite against site conditions and any discrepancy advised to the designer before any works commence.
DO NOT SCALE THIS DRAWING

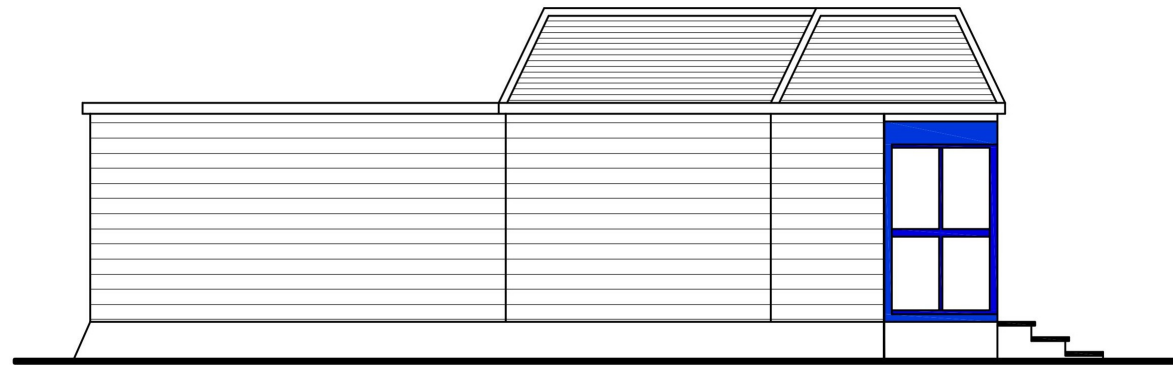

EXISTING SIDE FACING SOUTH ELEVATION

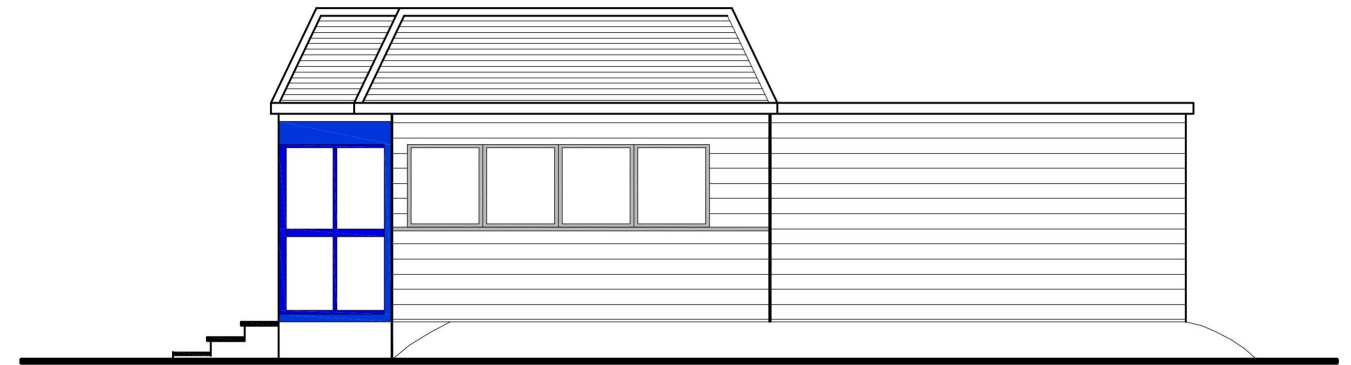


EXISTING SIDE FACING SOUTH ELEVATION

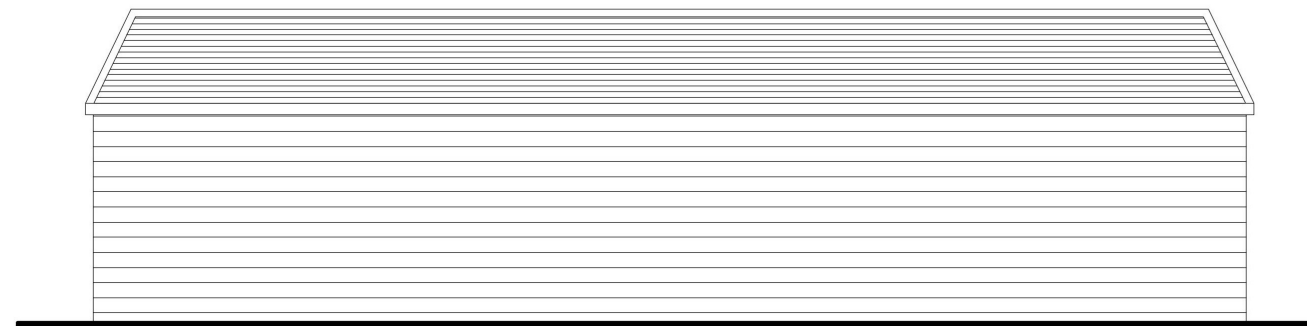

EXISTING ELEVATIONS


DWG NO: PL-6378_05 - SCALE: 1/100 @ A3 - DATE: OCT 2025

ELM HOUSE, SOUTHEND ARTERIAL ROAD, HORNCHURCH, ESSEX RM11 3UB

 

SOUTHEND ARTERIAL ROAD

This drawing is copyright 2025 © and must not be reproduced in whole or part without obtaining written authority from KMDS GROUP.
This drawing is to be read in conjunction with all other relevant Architects, Structural Engineer or third party drawings.
All dimensions are to be checked onsite against site conditions and any discrepancy advised to the designer before any works commence.
DO NOT SCALE THIS DRAWING

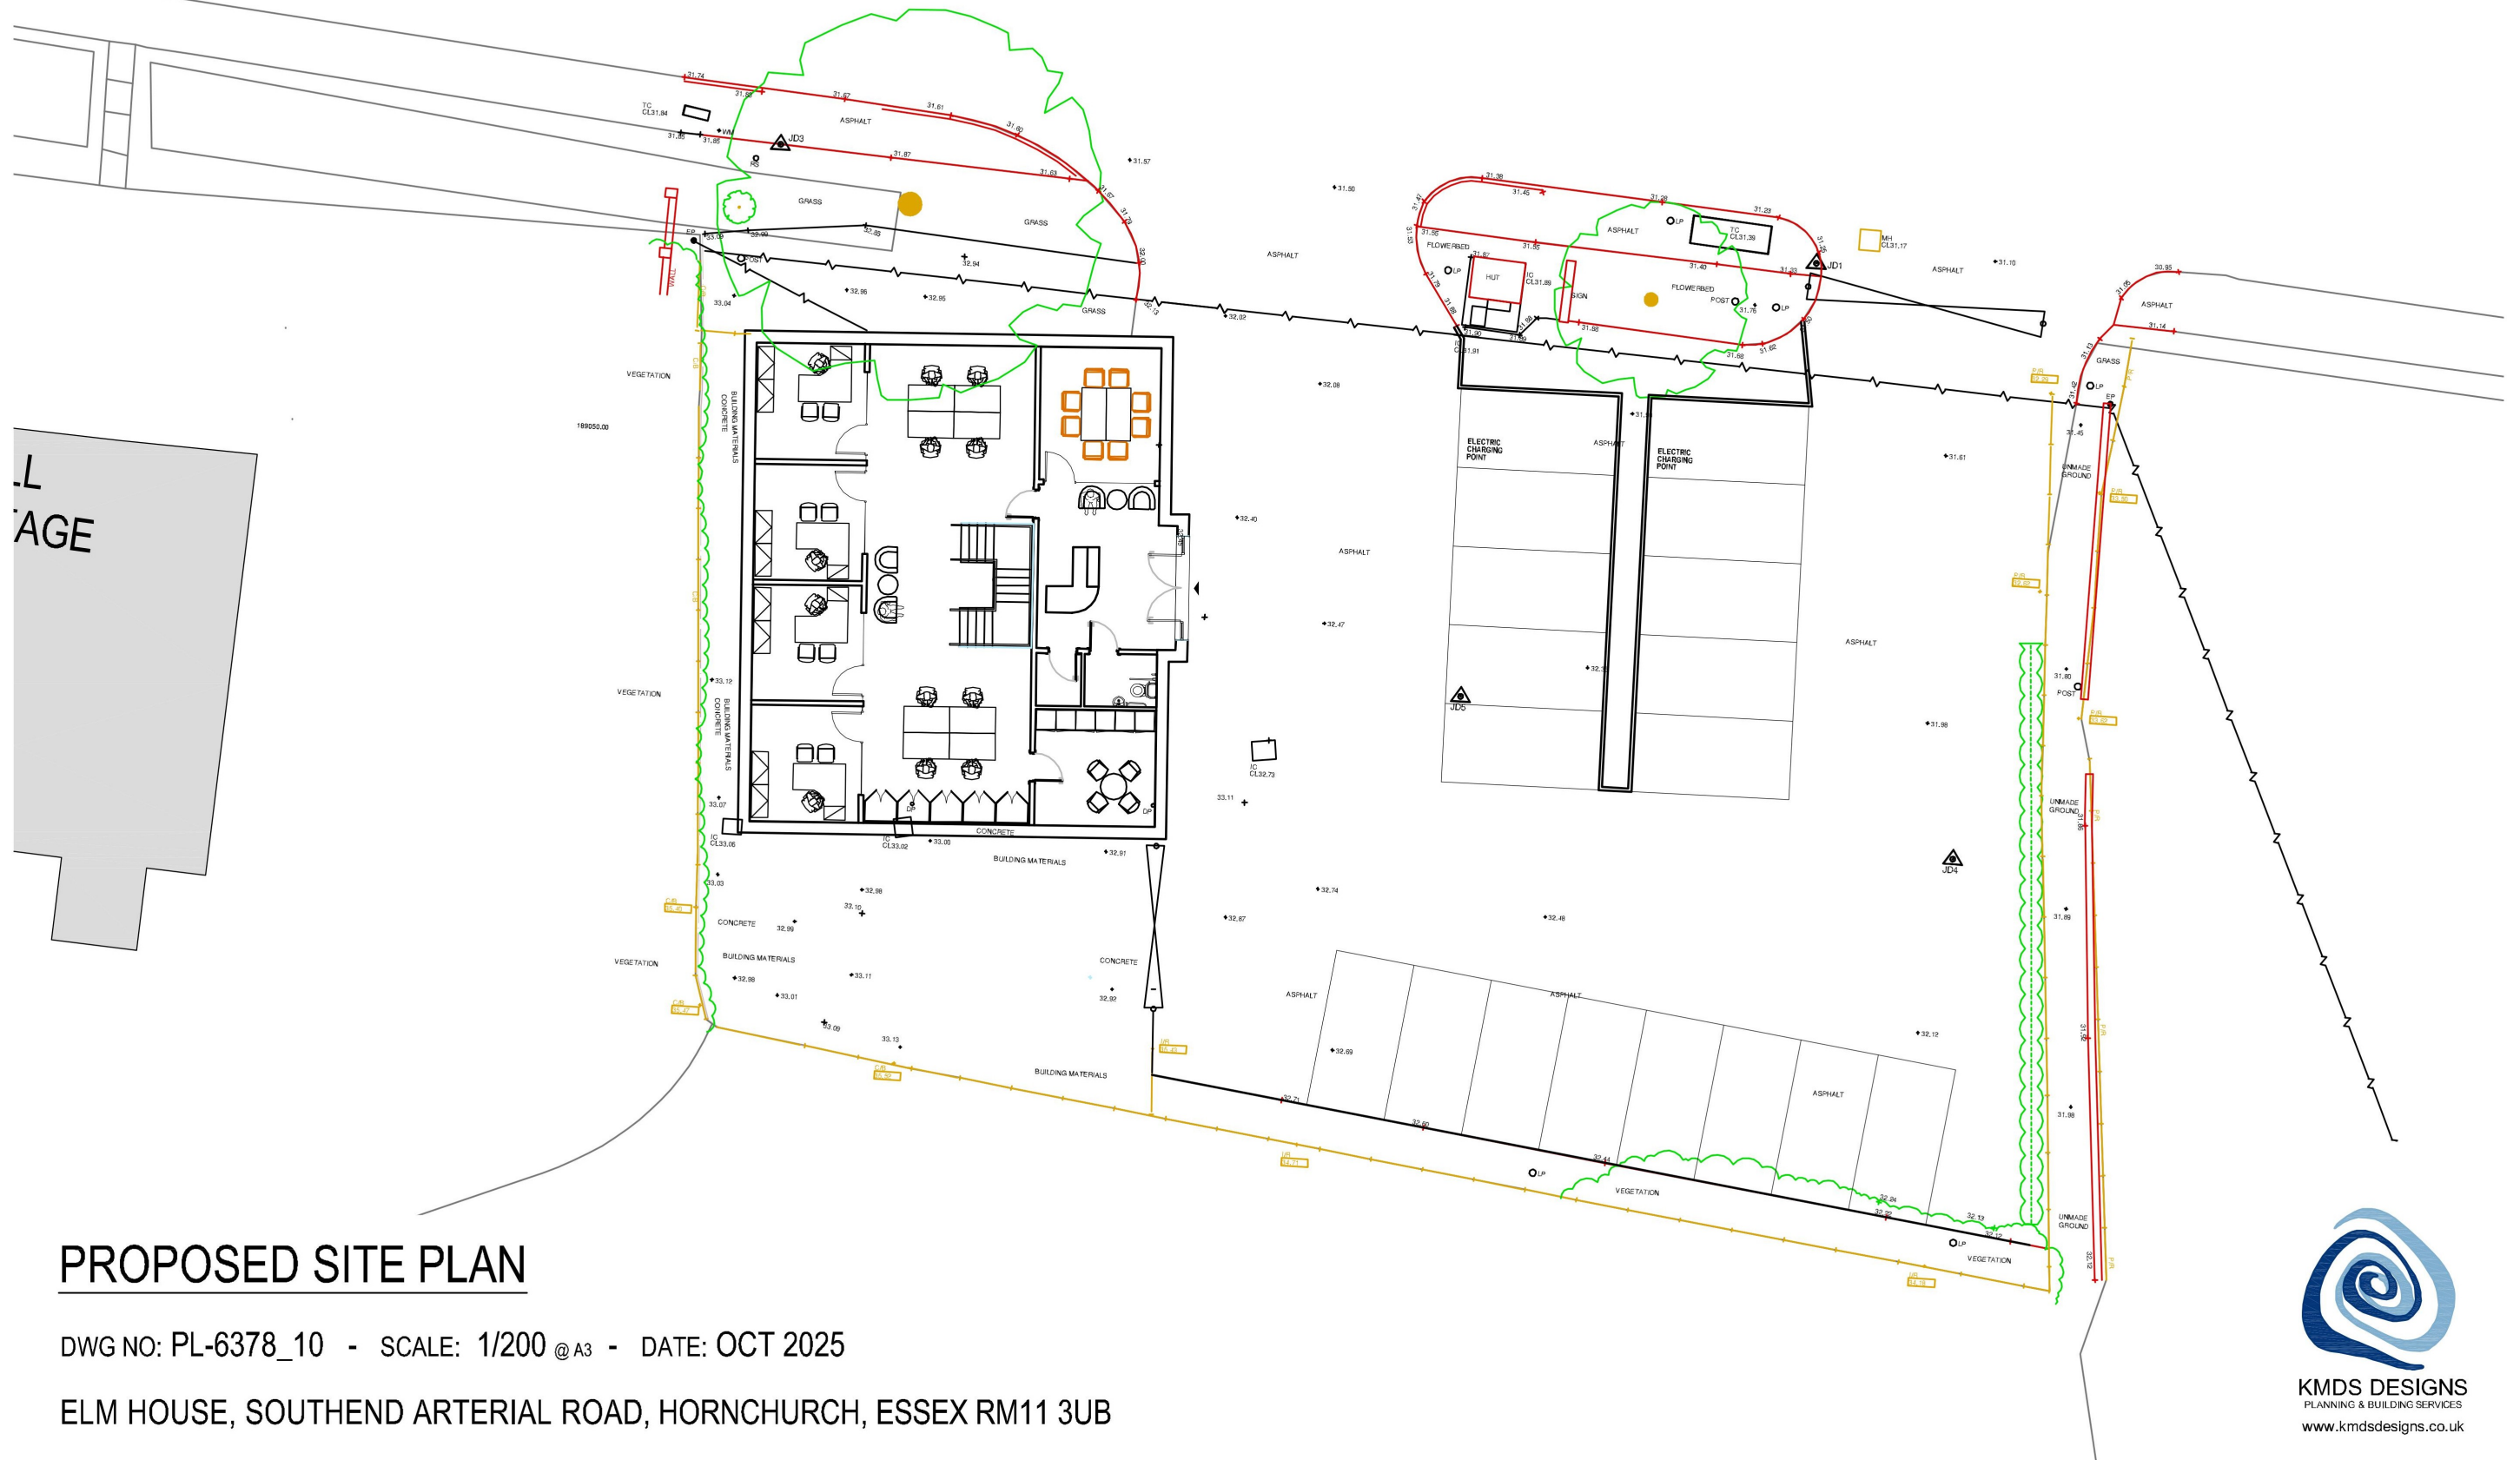

PROPOSED SITE PLAN

DWG NO: PL-6378_10 - SCALE: 1/200 @ A3 - DATE: OCT 2025


ELM HOUSE, SOUTHEND ARTERIAL ROAD, HORNCHURCH, ESSEX RM11 3UB



- KEY**
- EXISTING WALL
 - PROPOSED EXTERNAL WALL
 - PROPOSED INTERNAL STUD WALL
 - PROPOSED INTERNAL SOLID WALL
 - WALLS BELOW
 - RIDGE TILES
 - ROOF TILES
 - BOUNDARY LINE

This drawing is copyright 2025 © and must not be reproduced in whole or part without obtaining written authority from KMDS GROUP.
This drawing is to be read in conjunction with all other relevant Architects, Structural Engineer or third party drawings.
All dimensions are to be checked onsite against site conditions and any discrepancy advised to the designer before any works commence.
DO NOT SCALE THIS DRAWING

GROUND FLOOR AREA
PROPOSED FLOOR AREA: 172m²

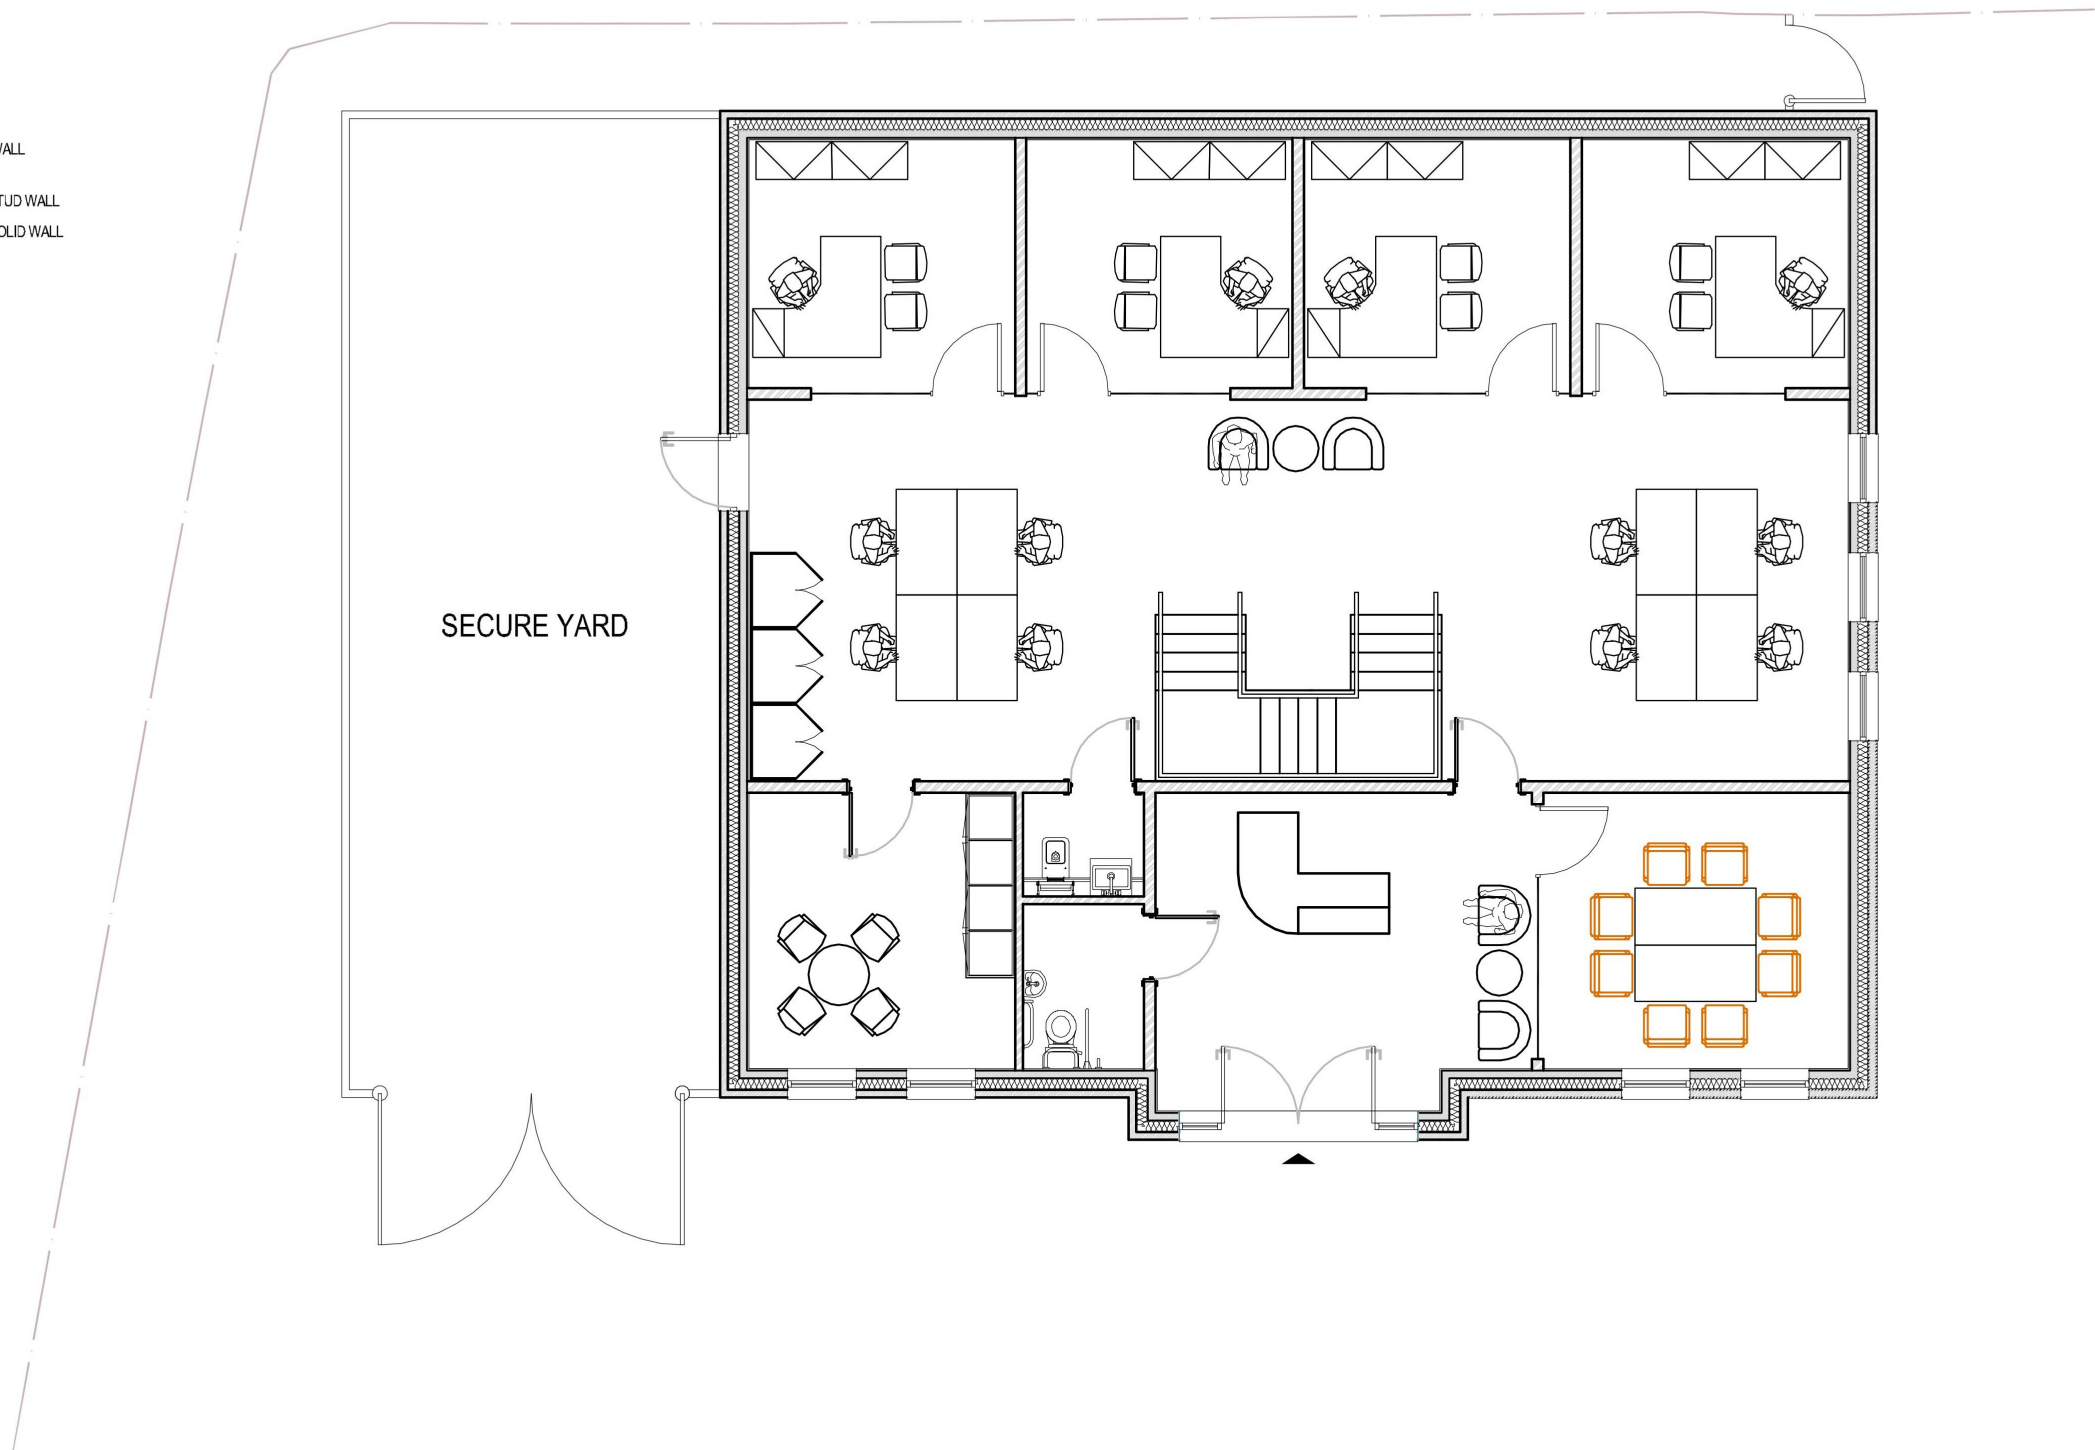

PROPOSED GROUND FLOOR PLAN

DWG NO: PL-6378_06A - SCALE: 1/100 @ A3 - DATE: OCT 2025
ELM HOUSE, SOUTHEND ARTERIAL ROAD, HORNCURCH, ESSEX RM11 3UB




KMDS DESIGNS
PLANNING & BUILDING SERVICES
www.kmstdesigns.co.uk



- KEY**
- EXISTING WALL
 - PROPOSED EXTERNAL WALL
 - PROPOSED INTERNAL STUD WALL
 - PROPOSED INTERNAL SOLID WALL
 - WALLS BELOW
 - RIDGE TILES
 - ROOF TILES
 - BOUNDARY LINE

This drawing is copyright 2025 © and must not be reproduced in whole or part without obtaining written authority from KMDS GROUP.
This drawing is to be read in conjunction with all other relevant Architects, Structural Engineer or third party drawings.
All dimensions are to be checked onsite against site conditions and any discrepancy advised to the designer before any works commence.
DO NOT SCALE THIS DRAWING

FIRST FLOOR AREA
PROPOSED FLOOR AREA: 111m²

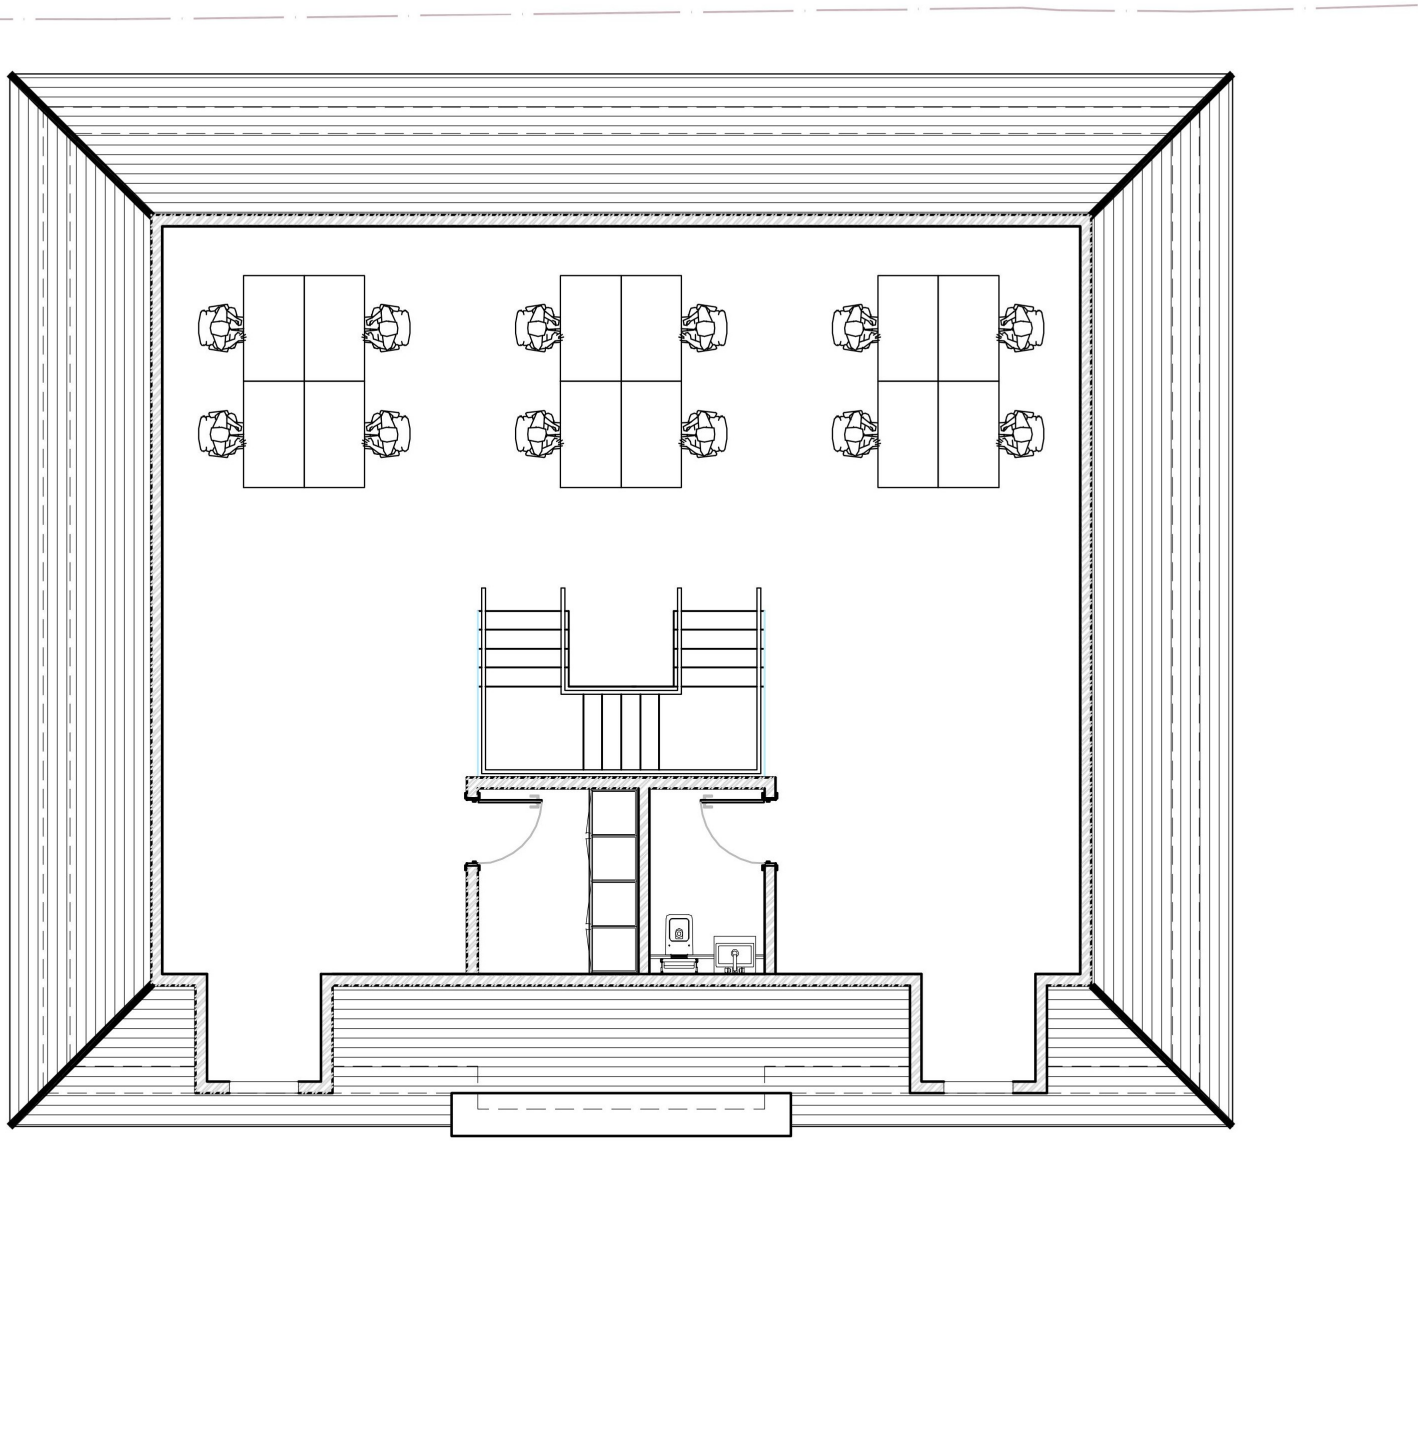


PROPOSED FIRST FLOOR PLAN

DWG NO: PL-6378_07A - SCALE: 1/100 @ A3 - DATE: OCT 2025
ELM HOUSE, SOUTHEND ARTERIAL ROAD, HORNCHURCH, ESSEX RM11 3UB



KMDS DESIGNS
PLANNING & BUILDING SERVICES
www.kmstdesigns.co.uk

 

SOUTHEND ARTERIAL ROAD

This drawing is copyright 2025 © and must not be reproduced in whole or part without obtaining written authority from KMDs GROUP.
This drawing is to be read in conjunction with all other relevant Architects, Structural Engineer or third party drawings.
All dimensions are to be checked onsite against site conditions and any discrepancy advised to the designer before any works commence.
DO NOT SCALE THIS DRAWING




PROPOSED SITE PLAN

DWG NO: PL-6378_10A - SCALE: 1/200 @ A3 - DATE: OCT 2025


ELM HOUSE, SOUTHEND ARTERIAL ROAD, HORNCHURCH, ESSEX RM11 3UB



KMDs DESIGNS
PLANNING & BUILDING SERVICES
www.kmdsdesigns.co.uk

 

- KEY
- EXISTING WALL
 - PROPOSED EXTERNAL WALL
 - PROPOSED INTERNAL STUD WALL
 - PROPOSED INTERNAL SOLID WALL
 - WALLS BELOW
 - RIDGE TILES
 - ROOF TILES
 - BOUNDARY LINE

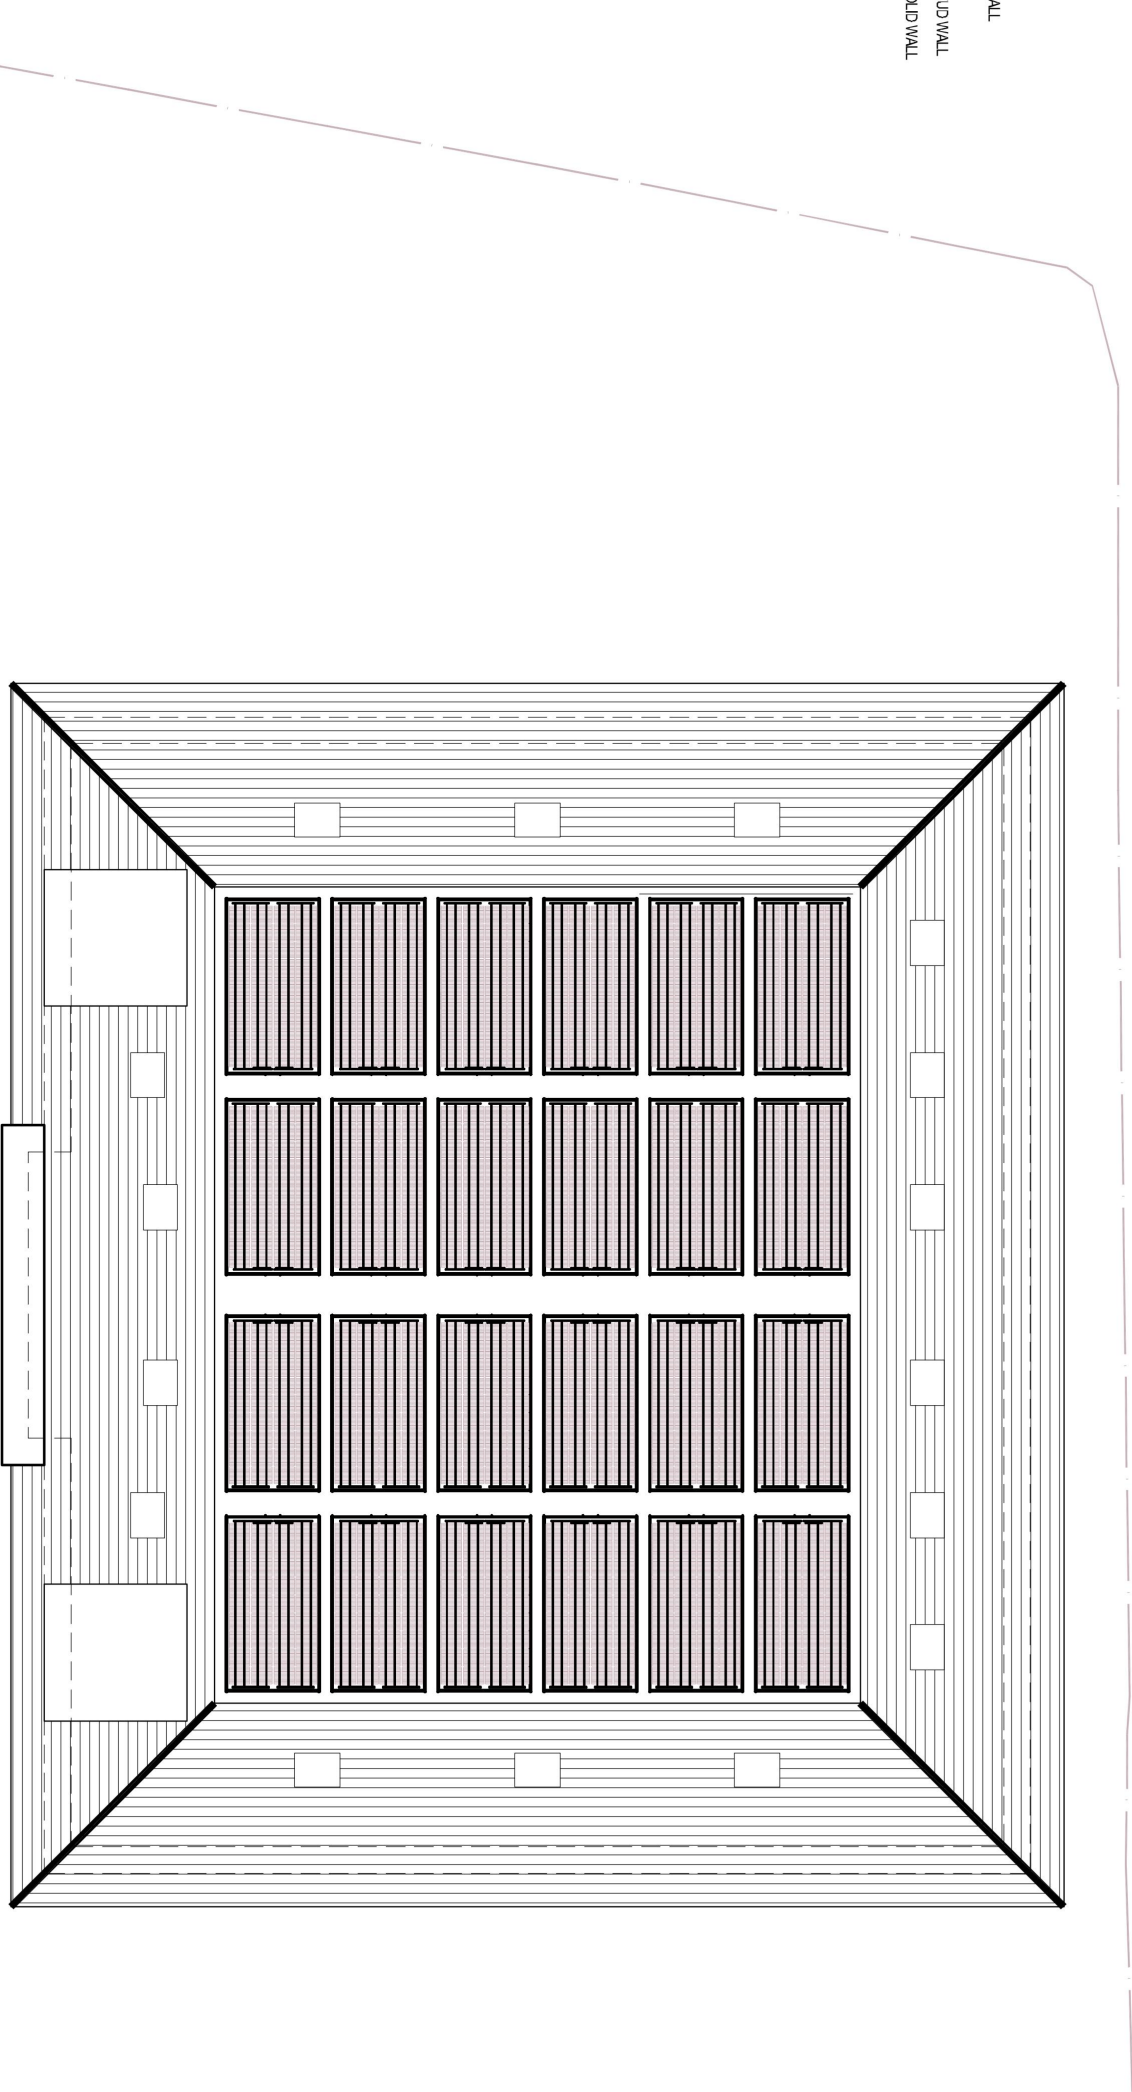

PROPOSED ROOF PLAN



DWG NO: PL-6378_08B - SCALE: 1/100 @A3 - DATE: OCT 2025

ELM HOUSE, SOUTHEND ARTERIAL ROAD, HORNCHURCH, ESSEX RM11 3UB

This drawing is copyright 2025 © and must not be reproduced in whole or part without obtaining written authority from KMDS GROUP.
This drawing is to be read in conjunction with all other relevant Architect, Structural Engineer or third party drawings.
All dimensions are to be checked on site against the conditions and any discrepancy advised to the designer before any works commence.
DO NOT SCALE THIS DRAWING



This drawing is copyright 2025 © and must not be reproduced in whole or part without obtaining written authority from KMDS GROUP.
This drawing is to be read in conjunction with all other relevant Architects, Structural Engineer or third party drawings.
All dimensions are to be checked onsite against site conditions and any discrepancy advised to the designer before any works commence.
DO NOT SCALE THIS DRAWING

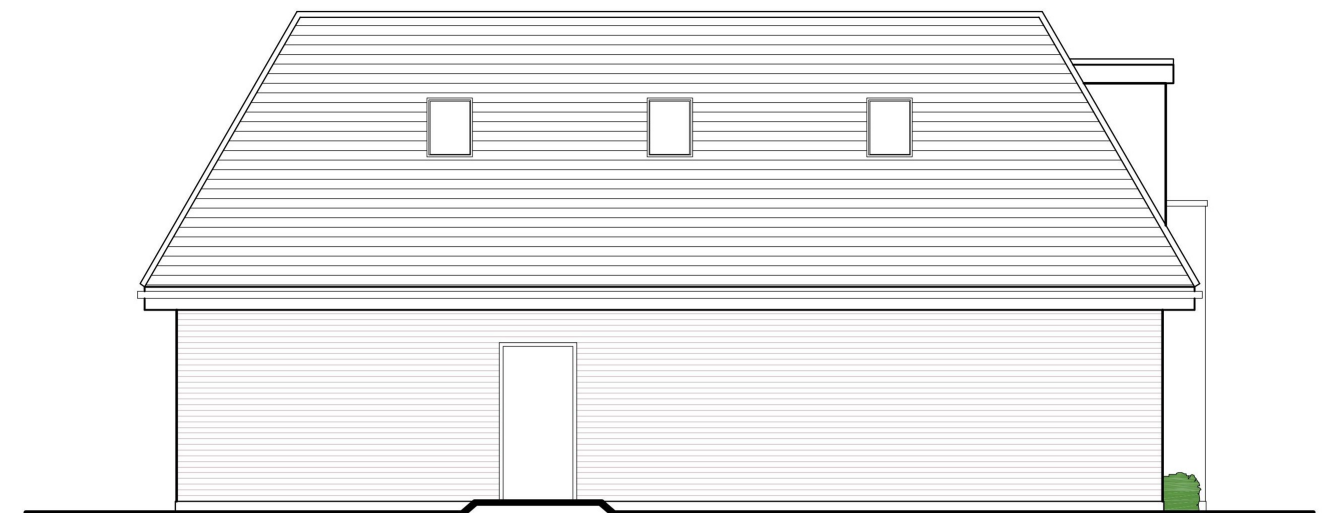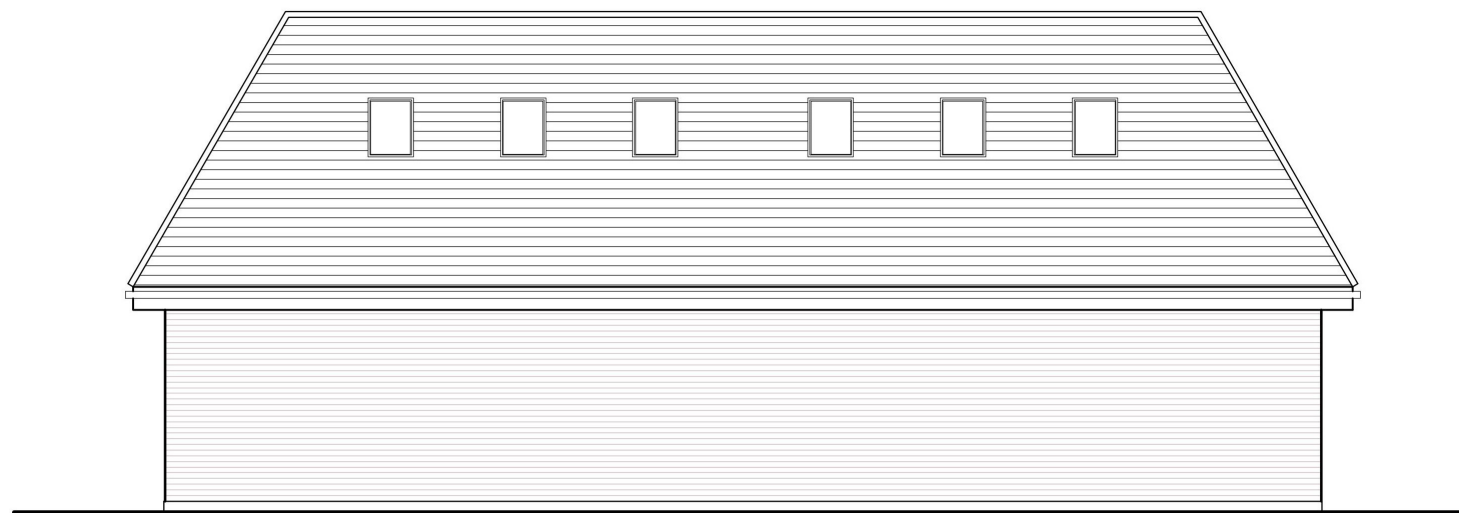

PROPOSED ELEVATIONS

DWG NO: PL-6378_09B - SCALE: 1/100 @ A3 - DATE: OCT 2025

ELM HOUSE, SOUTHEND ARTERIAL ROAD, HORNCHURCH, ESSEX RM11 3UB