


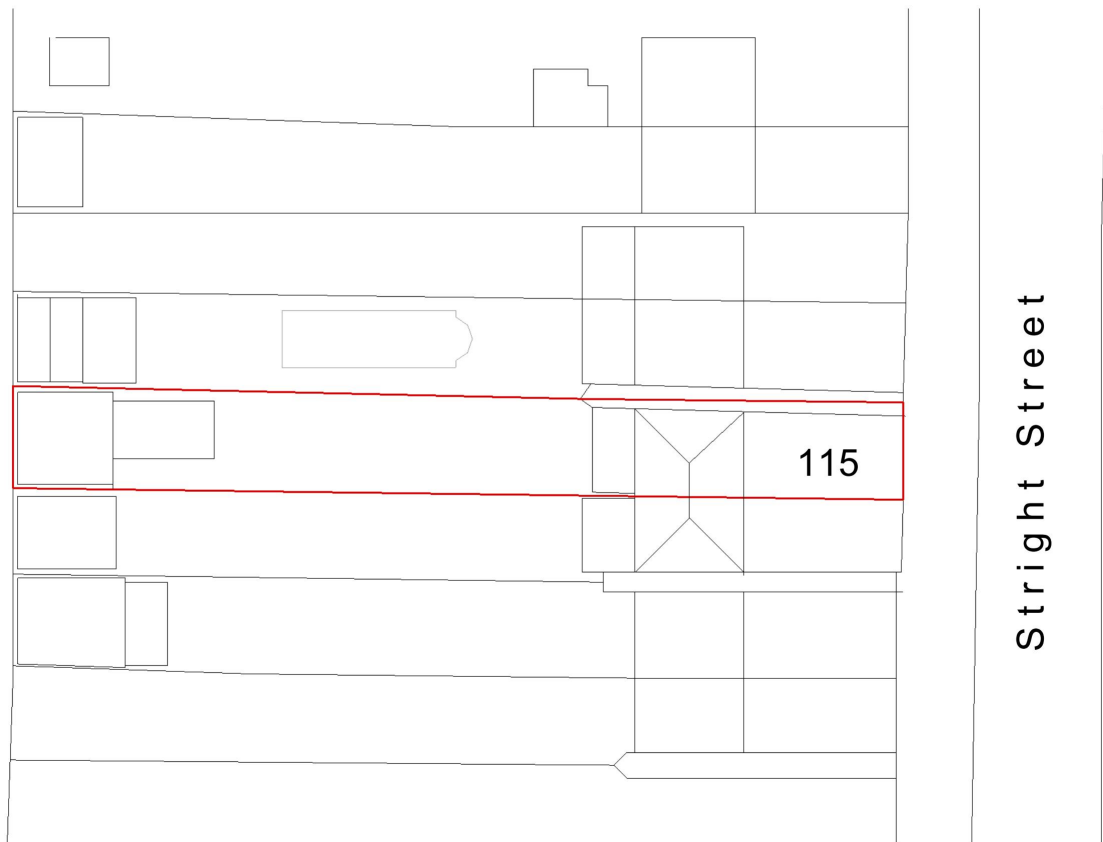


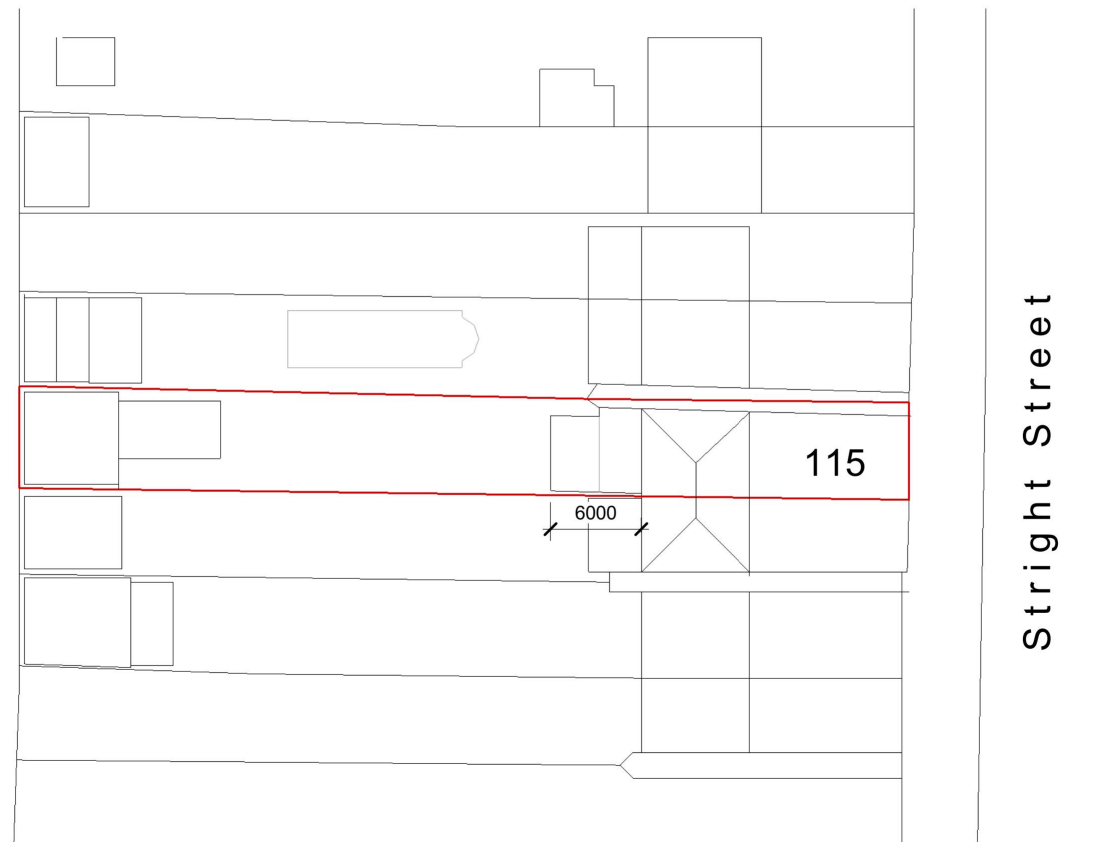

1 Existing Site Plan
1 : 500

 

2 Proposed Site Plan
1 : 500

 

Notes:
For planning purposes only. Do not use for construction
All dimension indicative and to be checked on site prior to construction.
This drawing is the property of Build On Architecture Ltd, copyright reserved. This drawing is not to be copied, reproduced, retained or disclosed to any unauthorised person either wholly or in part without the specific consent in writing of Build On Architecture .

A
Rev

15.11.2025
Date

LPA-First Issue
Description

**BUILD
ON
ARCHITECTS**

Drawing Title: Site Plans


Project Adress: 115 Straight Road

Status: Planning


Scale : As indicated @ A3

First Issue: 22.10.2025

Drawing No.: 233-S3-E001 Rev.: A

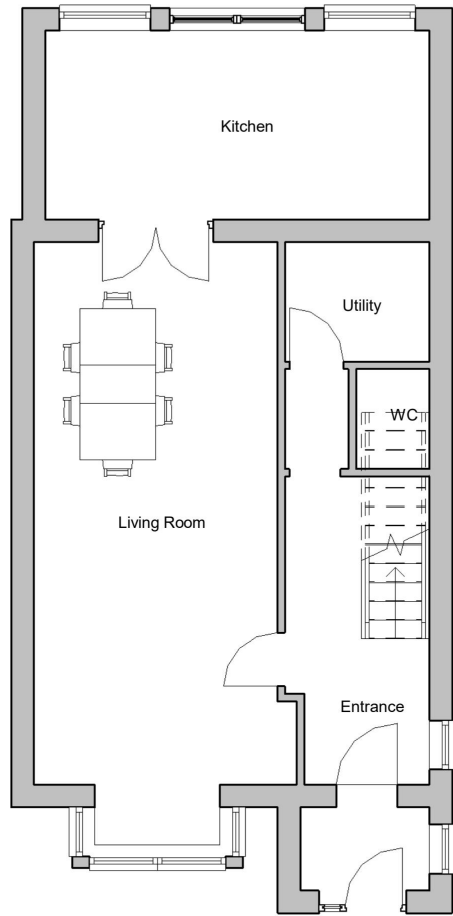

1 Ground Floor Plan
1 : 100

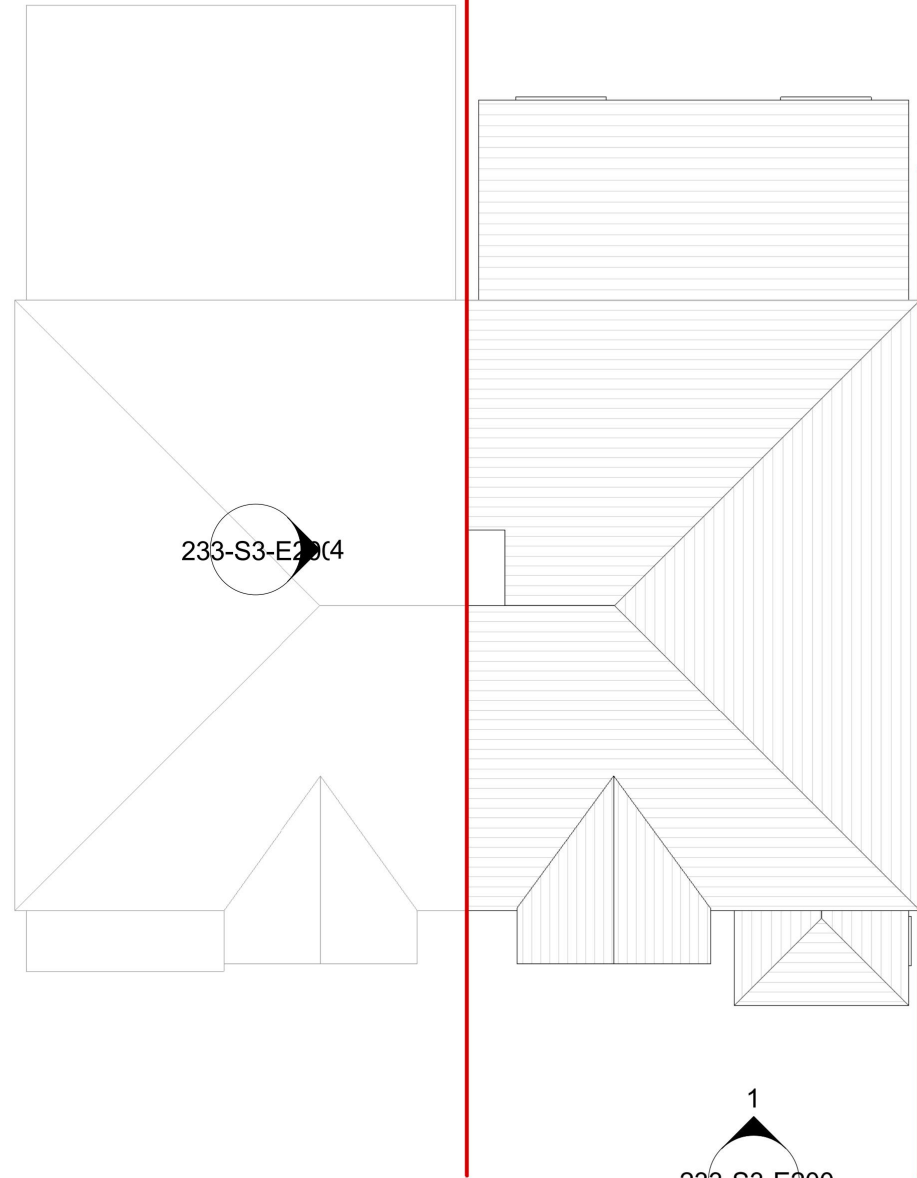


3 Roof Plan
1 : 100

233-S3-E200
2

323-S3-E200

1
233-S3-E200

 

GRAPHIC SCALE: 1:100

Notes:
For planning purposes only. Do not use for construction
All dimension indicative and to be checked on site prior to construction.
This drawing is the property of Build On Architecture Ltd, copyright reserved. This drawing is not to be copied, reproduced, retained or disclosed to any unauthorised person either wholly or in part without the specific consent in writing of Build On Architecture .

A 15.11.2025
Rev Date

LPA-First Issue
Description

**BUILD
ON
ARCHITECTS**


Drawing Title:	Existing Plan	Status:	Planning
Project Address:	115 Straight Road	Scale :	As indicated @ A3
		First Issue:	22.10.2025
		Drawing No.:	233-S3-E100
		Rev.:	A




1 Front Elevation
1 : 100



2 Rear Elevation
1 : 100

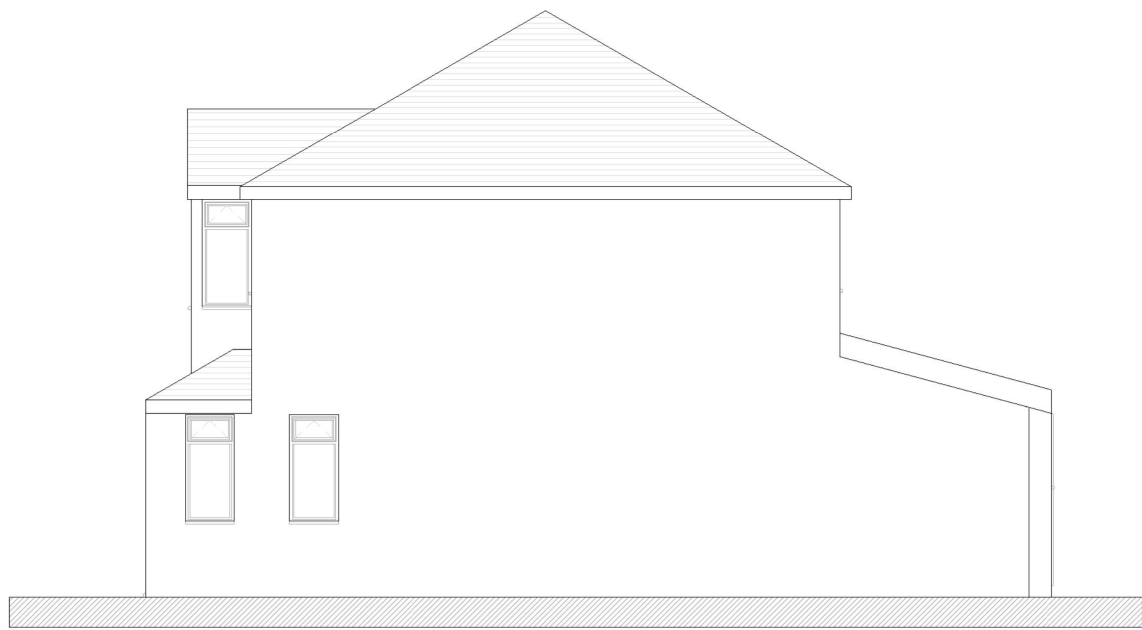

3 Side Elevation (East)
1 : 100

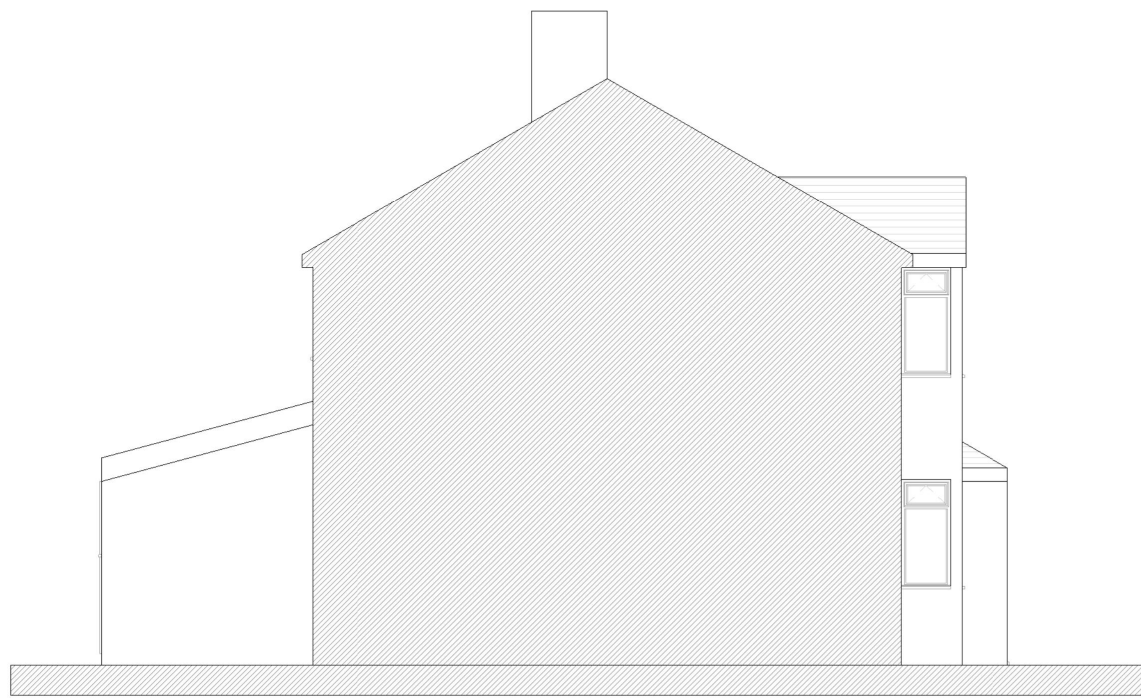

4 Side Elevation (West)
1 : 100




Notes:
For planning purposes only. Do not use for construction
All dimension indicative and to be checked on site prior to construction.
This drawing is the property of Build On Architecture Ltd, copyright reserved. This drawing is not to be copied, reproduced, retained or disclosed to any unauthorised person either wholly or in part without the specific consent in writing of Build On Architecture .


A	15.11.2025	LPA-First Issue
Rev	Date	Description

**BUILD
ON
ARCHITECTS**


Drawing Title:	Existing Elevations	Status:	Planning
Project Address:	115 Straight Road	Scale :	As indicated @ A3
		First Issue:	22.10.2025
		Drawing No.:	233-S3-E200
		Rev.:	A

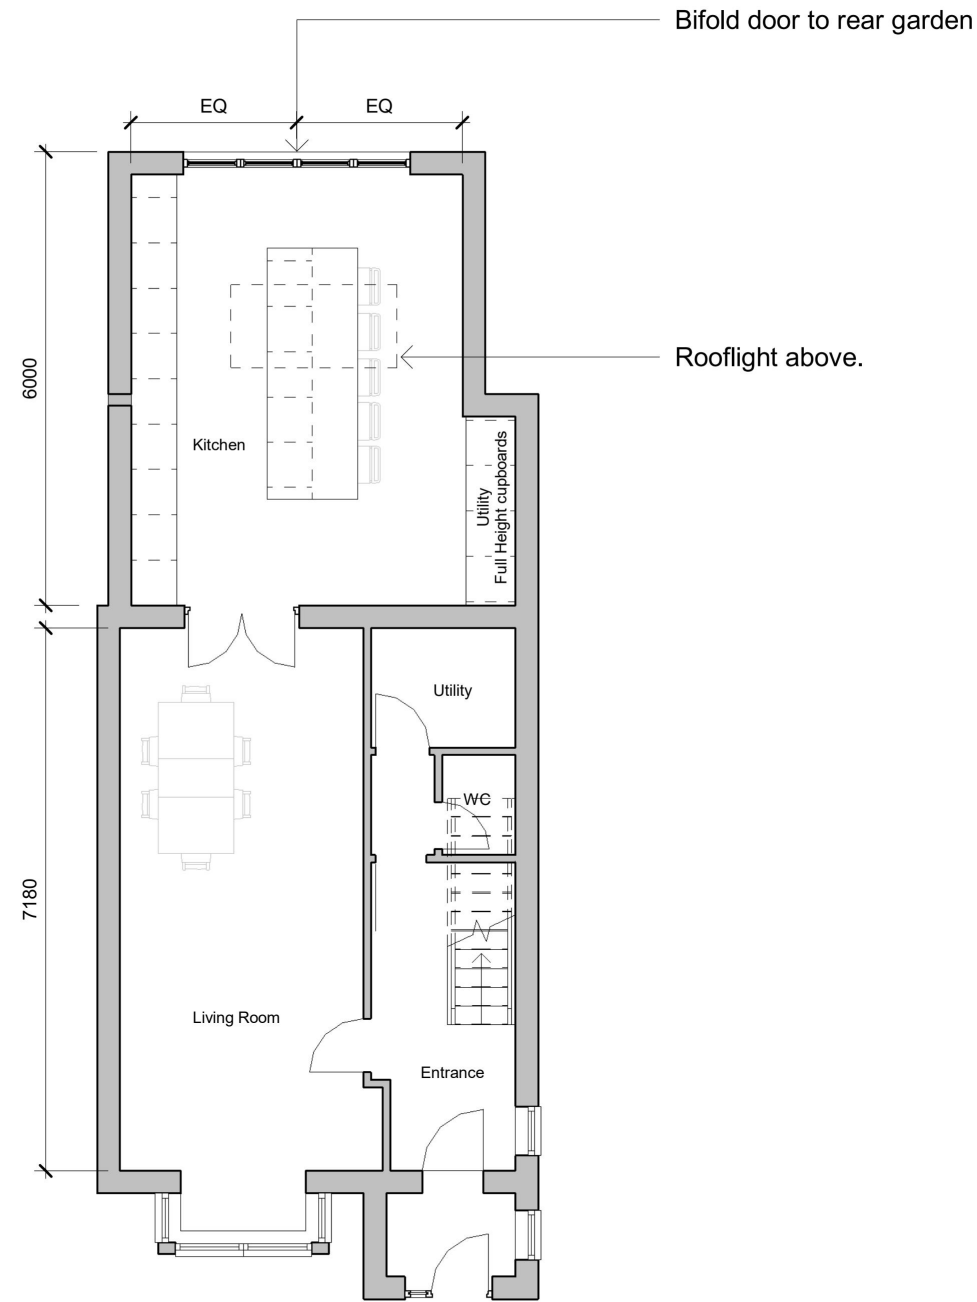

1 P- Ground Floor Plan
1 : 100

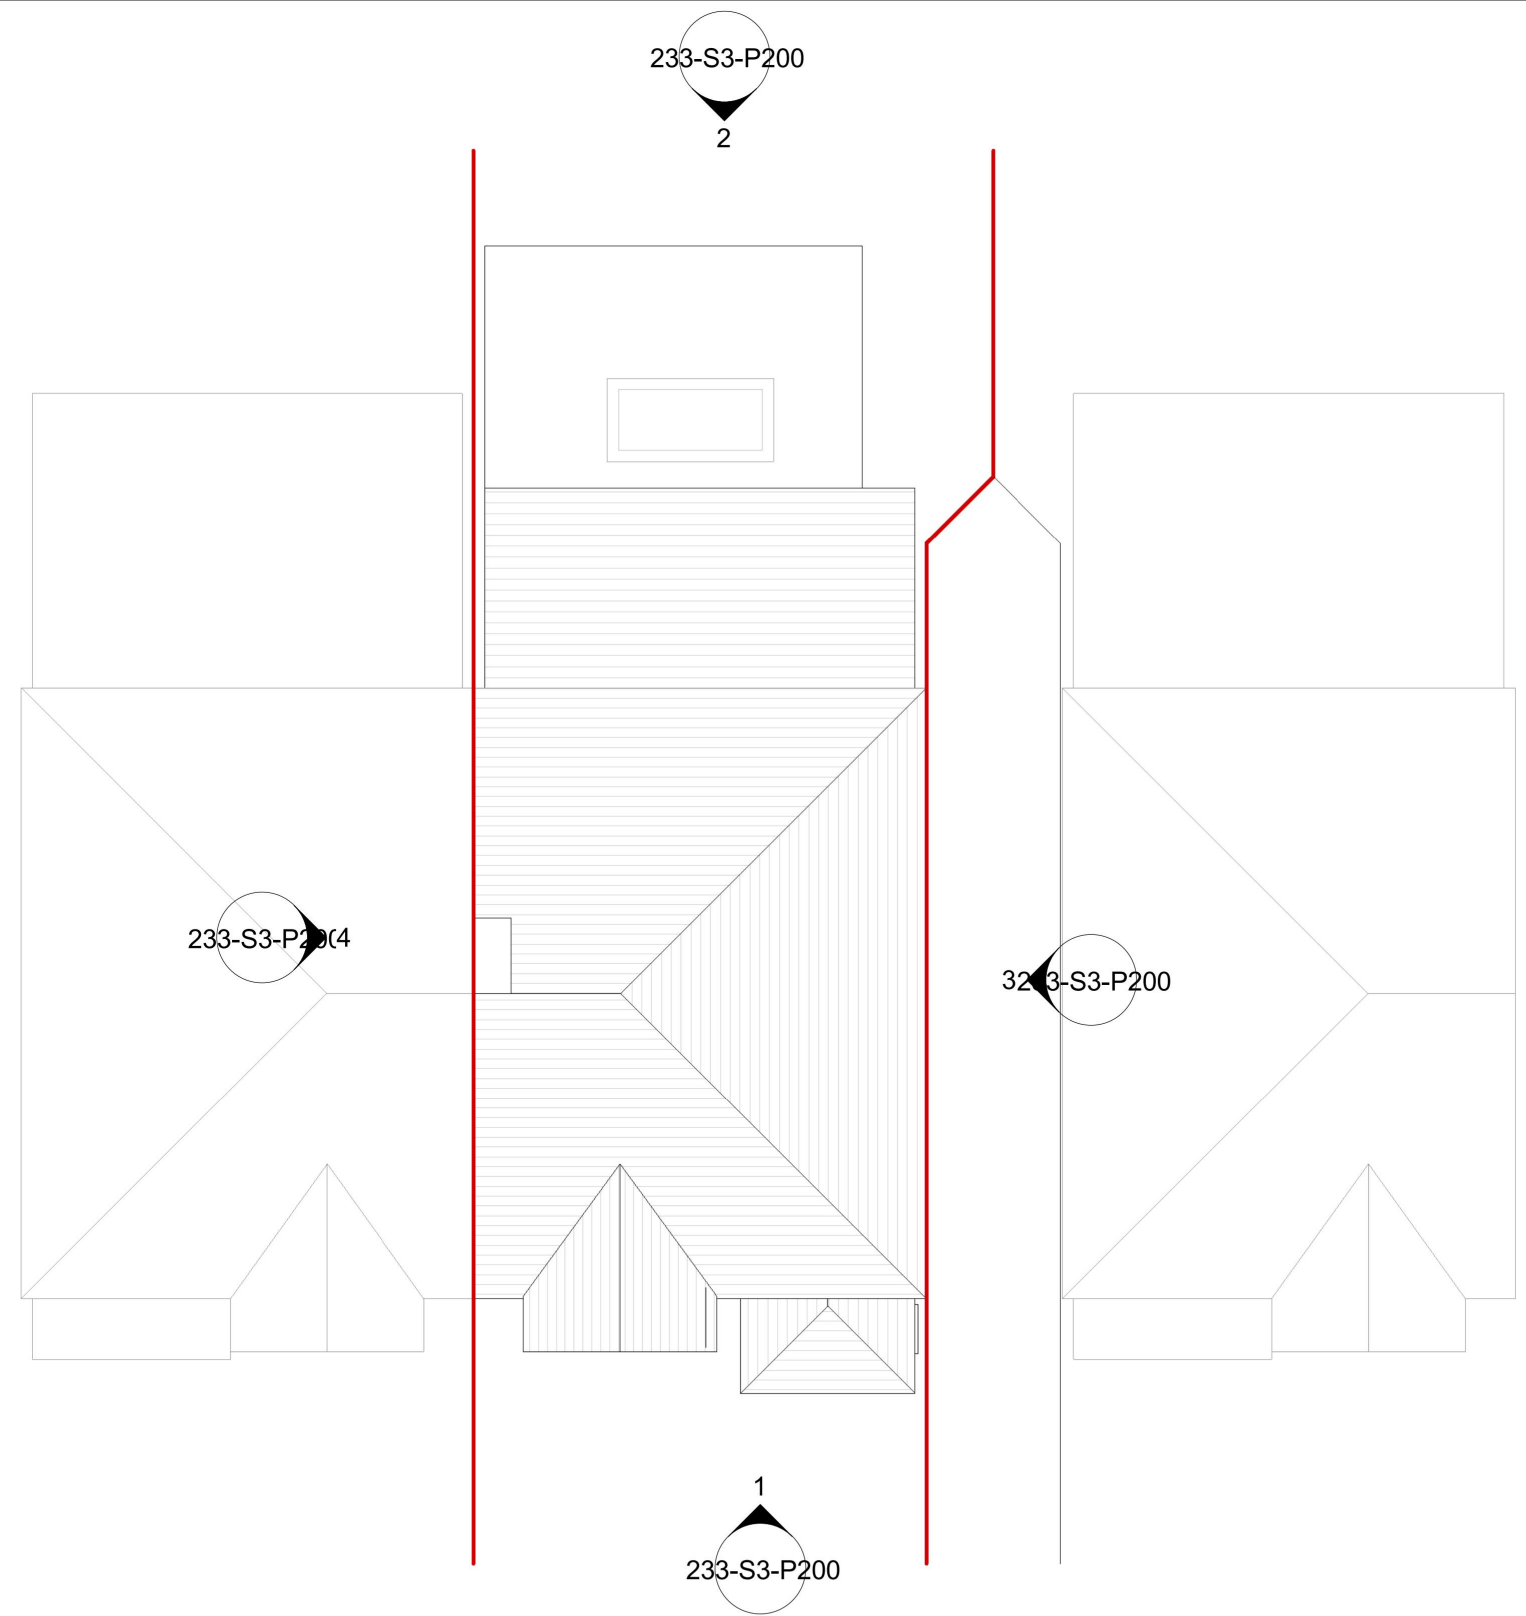

3 P- Roof Plan
1 : 100

 

Notes:
For planning purposes only. Do not use for construction
All dimension indicative and to be checked on site prior to construction.
This drawing is the property of Build On Architecture Ltd, copyright reserved. This drawing is not to be copied, reproduced, retained or disclosed to any unauthorised person either wholly or in part without the specific consent in writing of Build On Architecture .

A 15.11.2025
Rev Date

LPA-First Issue
Description

**BUILD
ON
ARCHITECTS**


Drawing Title:	Proposed Plan	Status:	Planning
Project Address:	115 Straight Road	Scale :	As indicated @ A3
		First Issue:	22.10.2025
		Drawing No.:	233-S3-P100
		Rev.:	A




1 P- Front Elevation
1 : 100




2 P- Rear Elevation
1 : 100

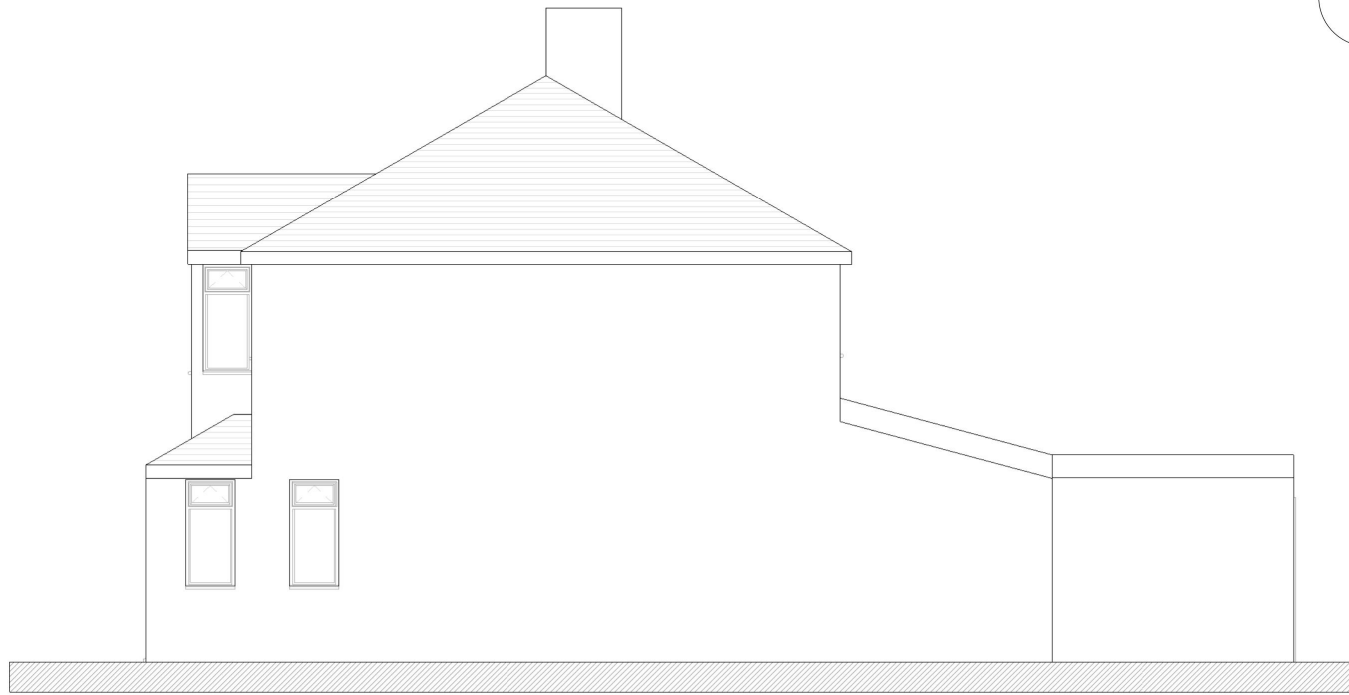

3 P- Side Elevation (East)
1 : 100

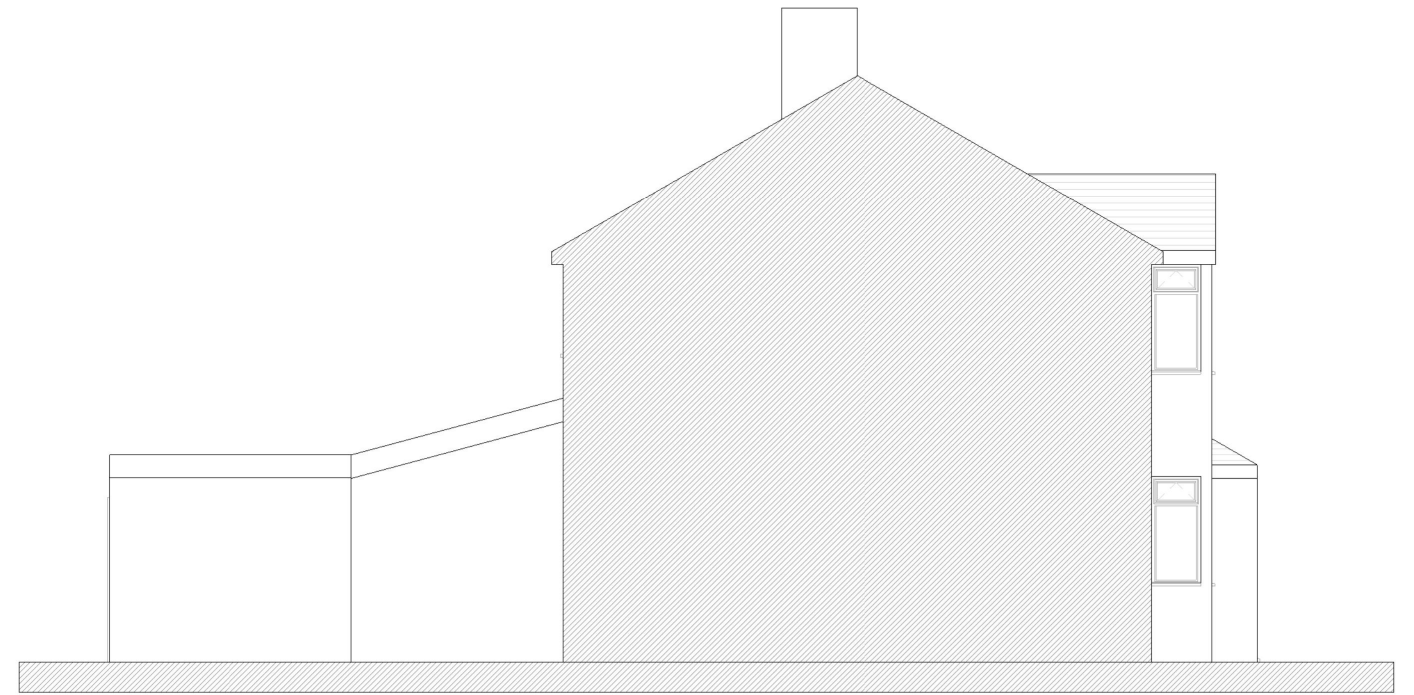

4 P- Side Elevation (West)
1 : 100

 

Notes:
For planning purposes only. Do not use for construction
All dimension indicative and to be checked on site prior to construction.
This drawing is the property of Build On Architecture Ltd, copyright reserved. This drawing is not to be copied, reproduced, retained or disclosed to any unauthorised person either wholly or in part without the specific consent in writing of Build On Architecture .

A	15.11.2025	LPA-First Issue
Rev	Date	Description

**BUILD
ON
ARCHITECTS**

Drawing Title:	Proposed Elevations	Status:	Planning
Project Address:	115 Straight Road	Scale :	As indicated @ A3
		First Issue:	22.10.2025
		Drawing No.:	233-S3-P200
		Rev.:	A