




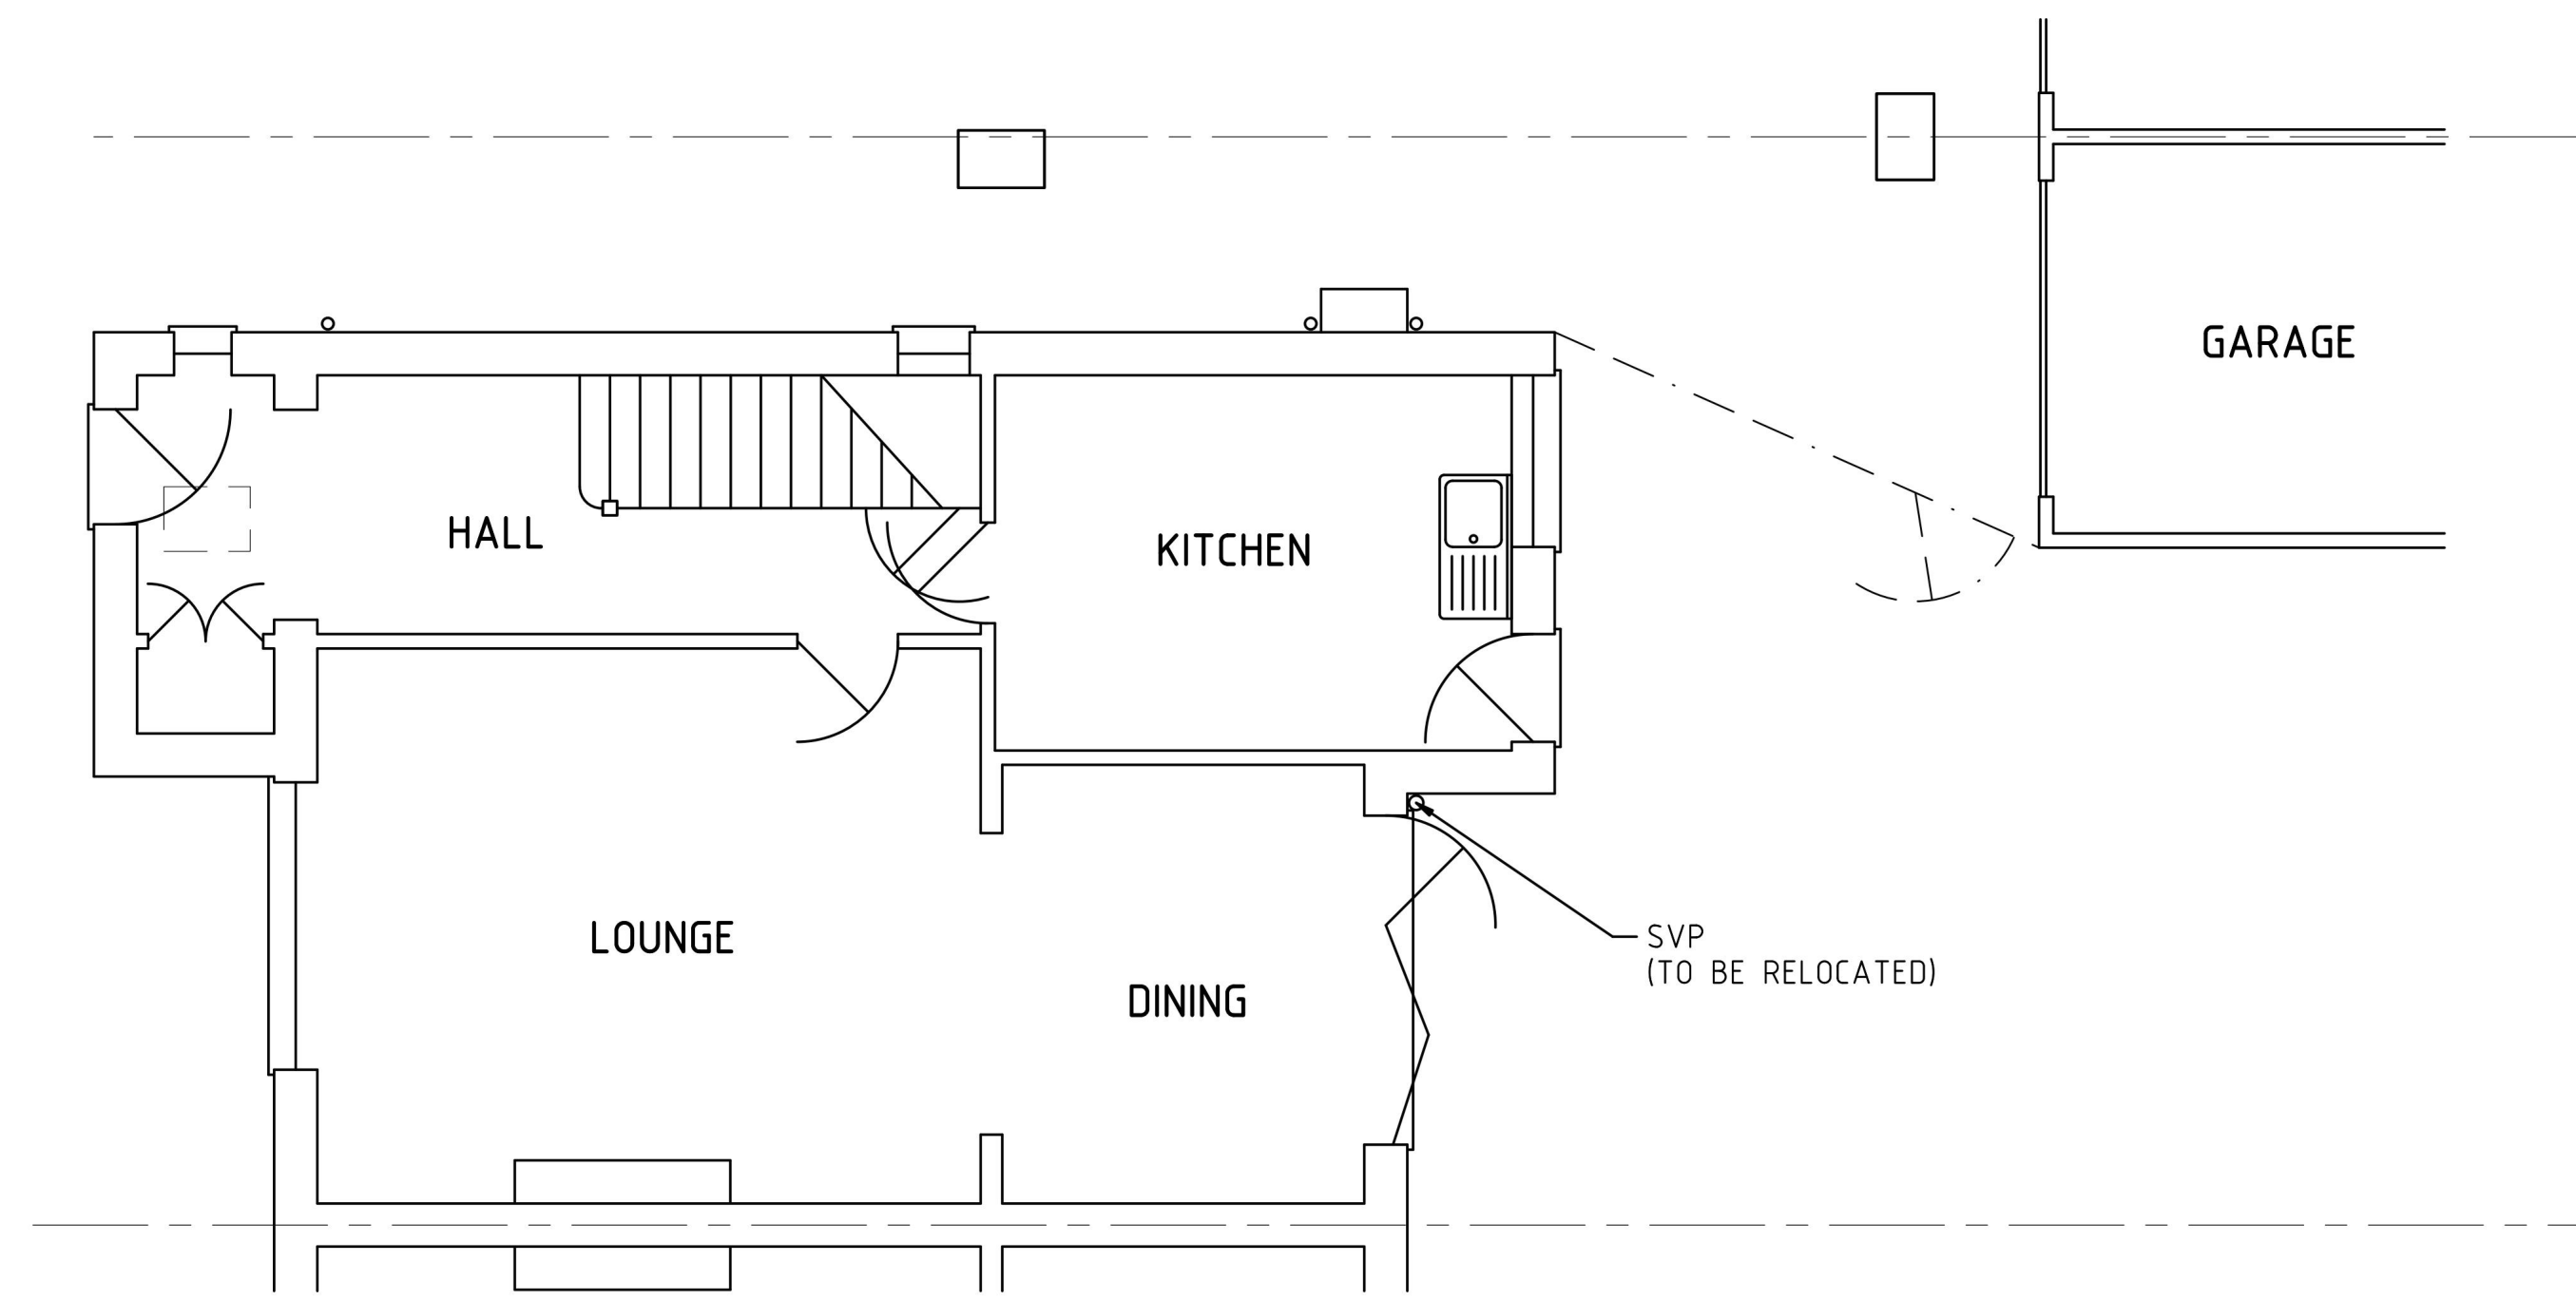


EXISTING GROUND FLOOR

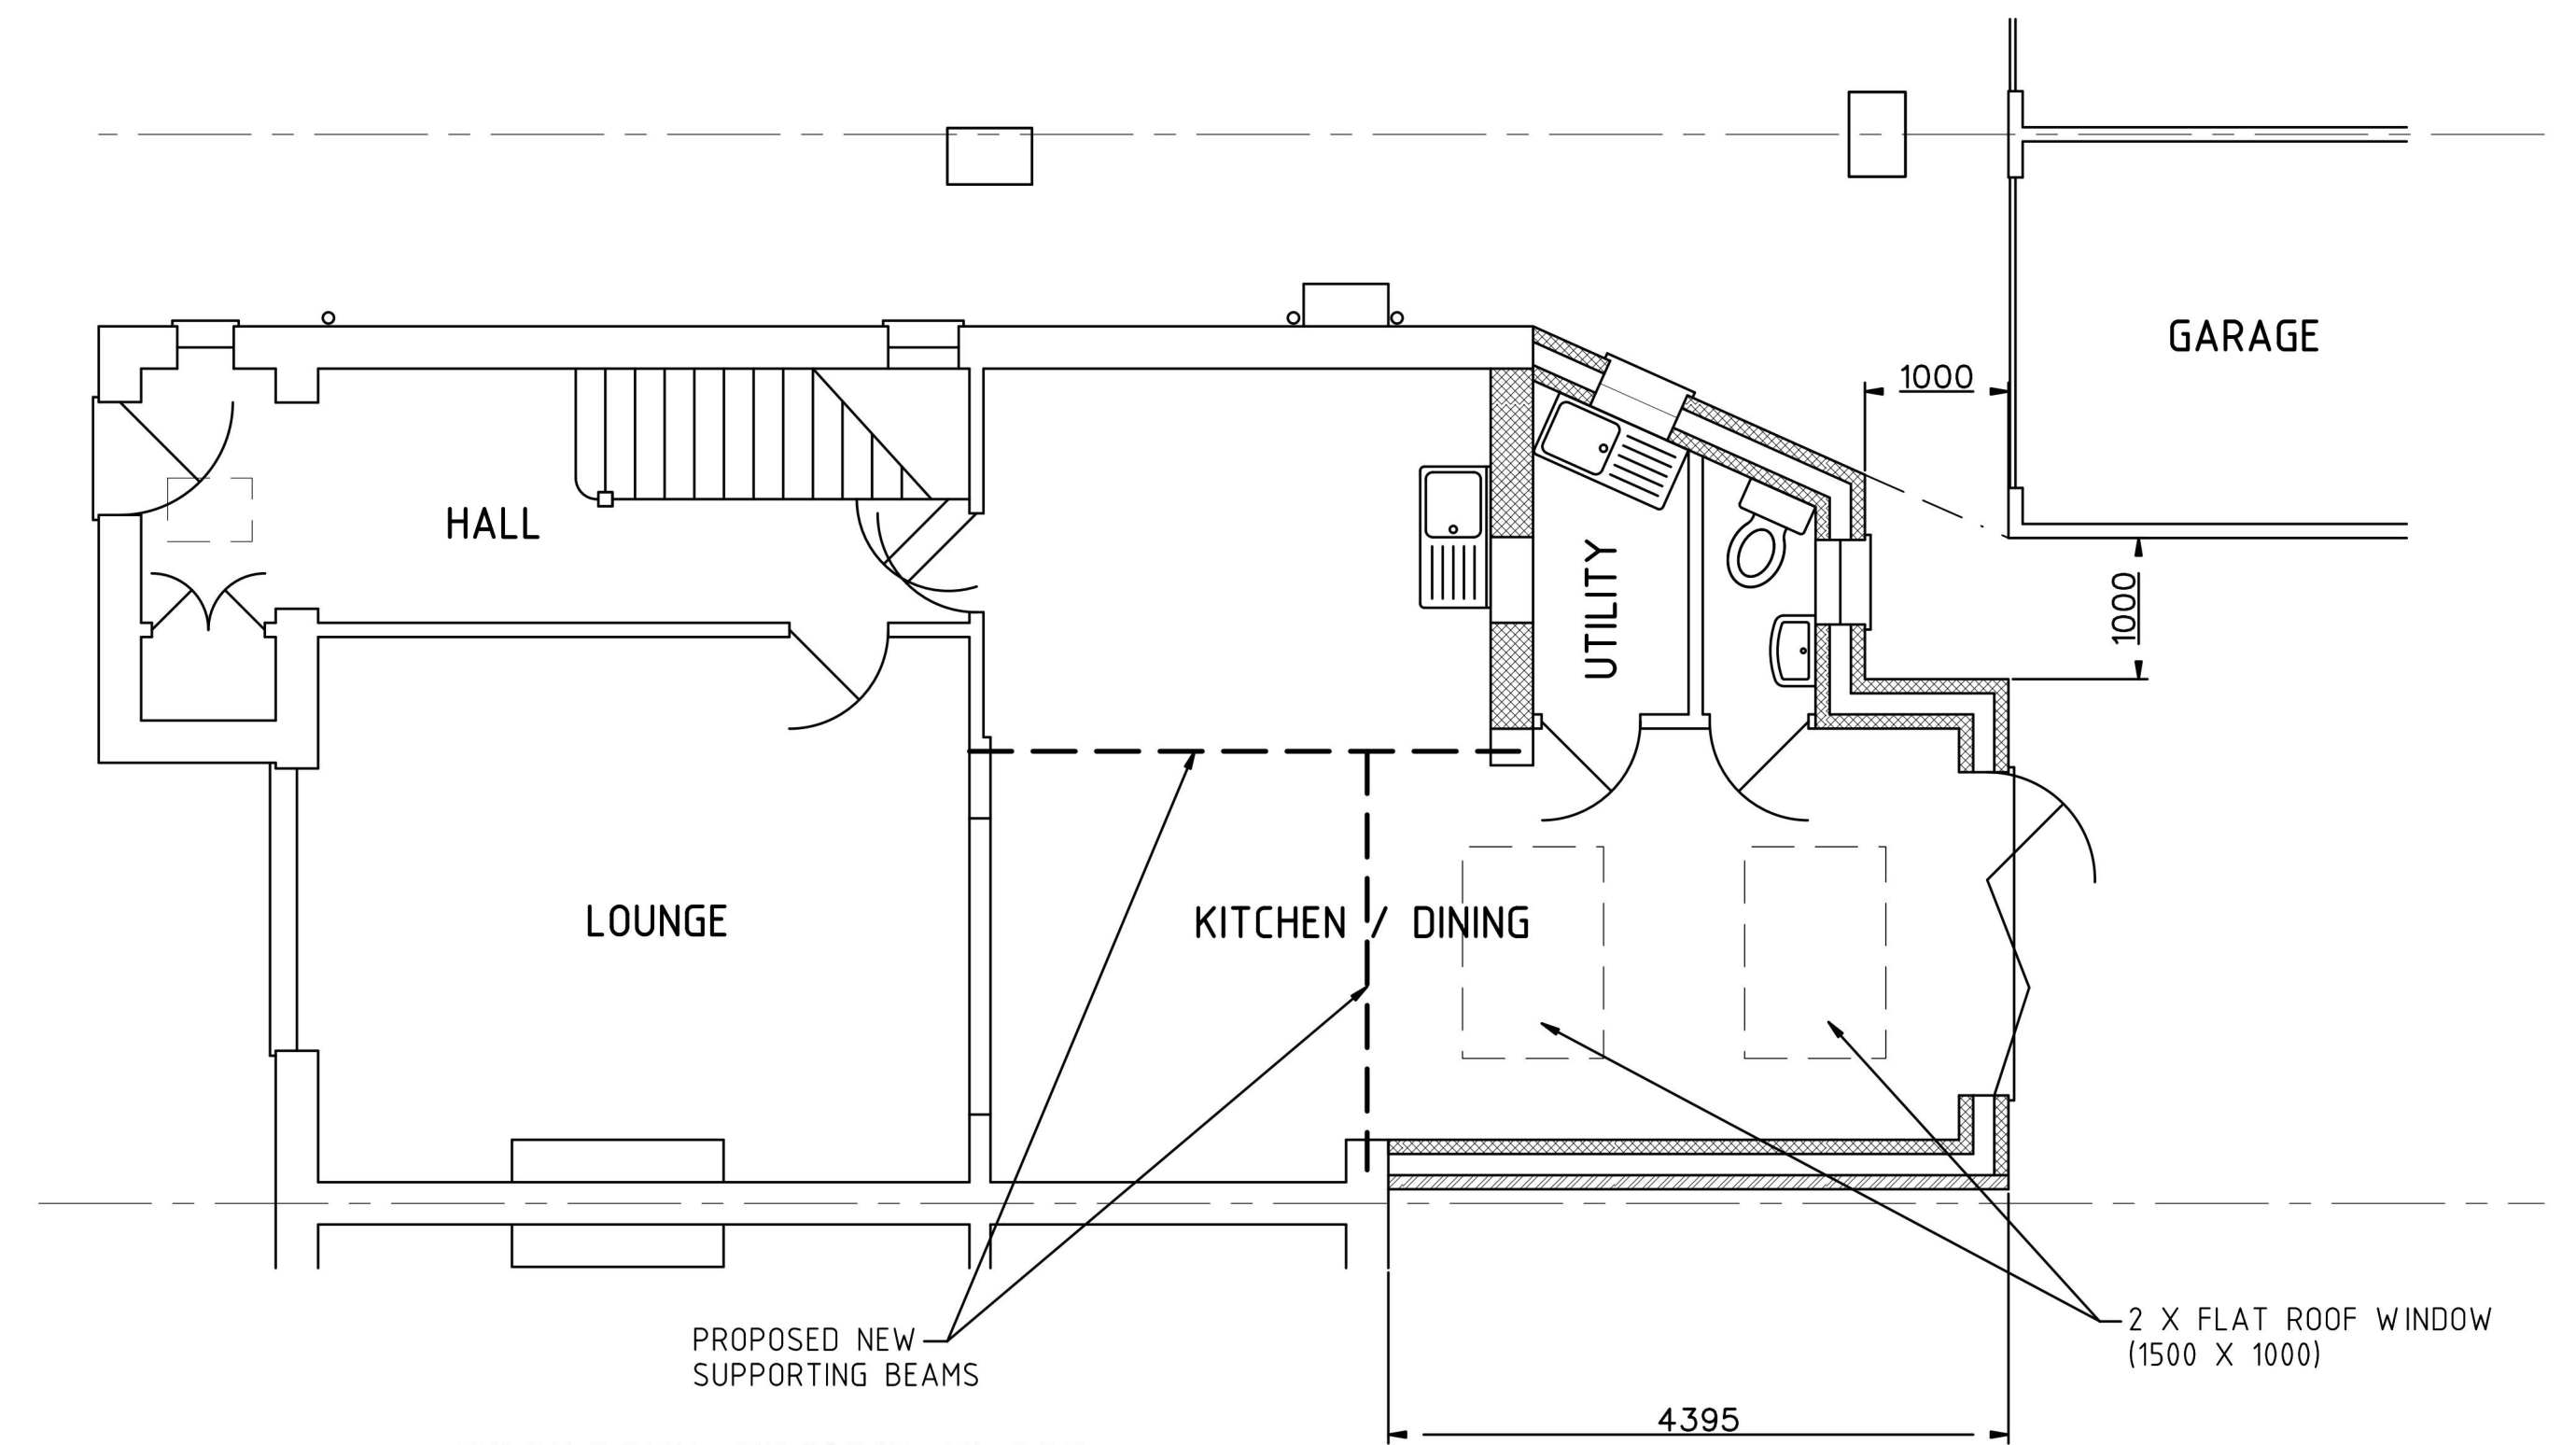


PROPOSED GROUND FLOOR

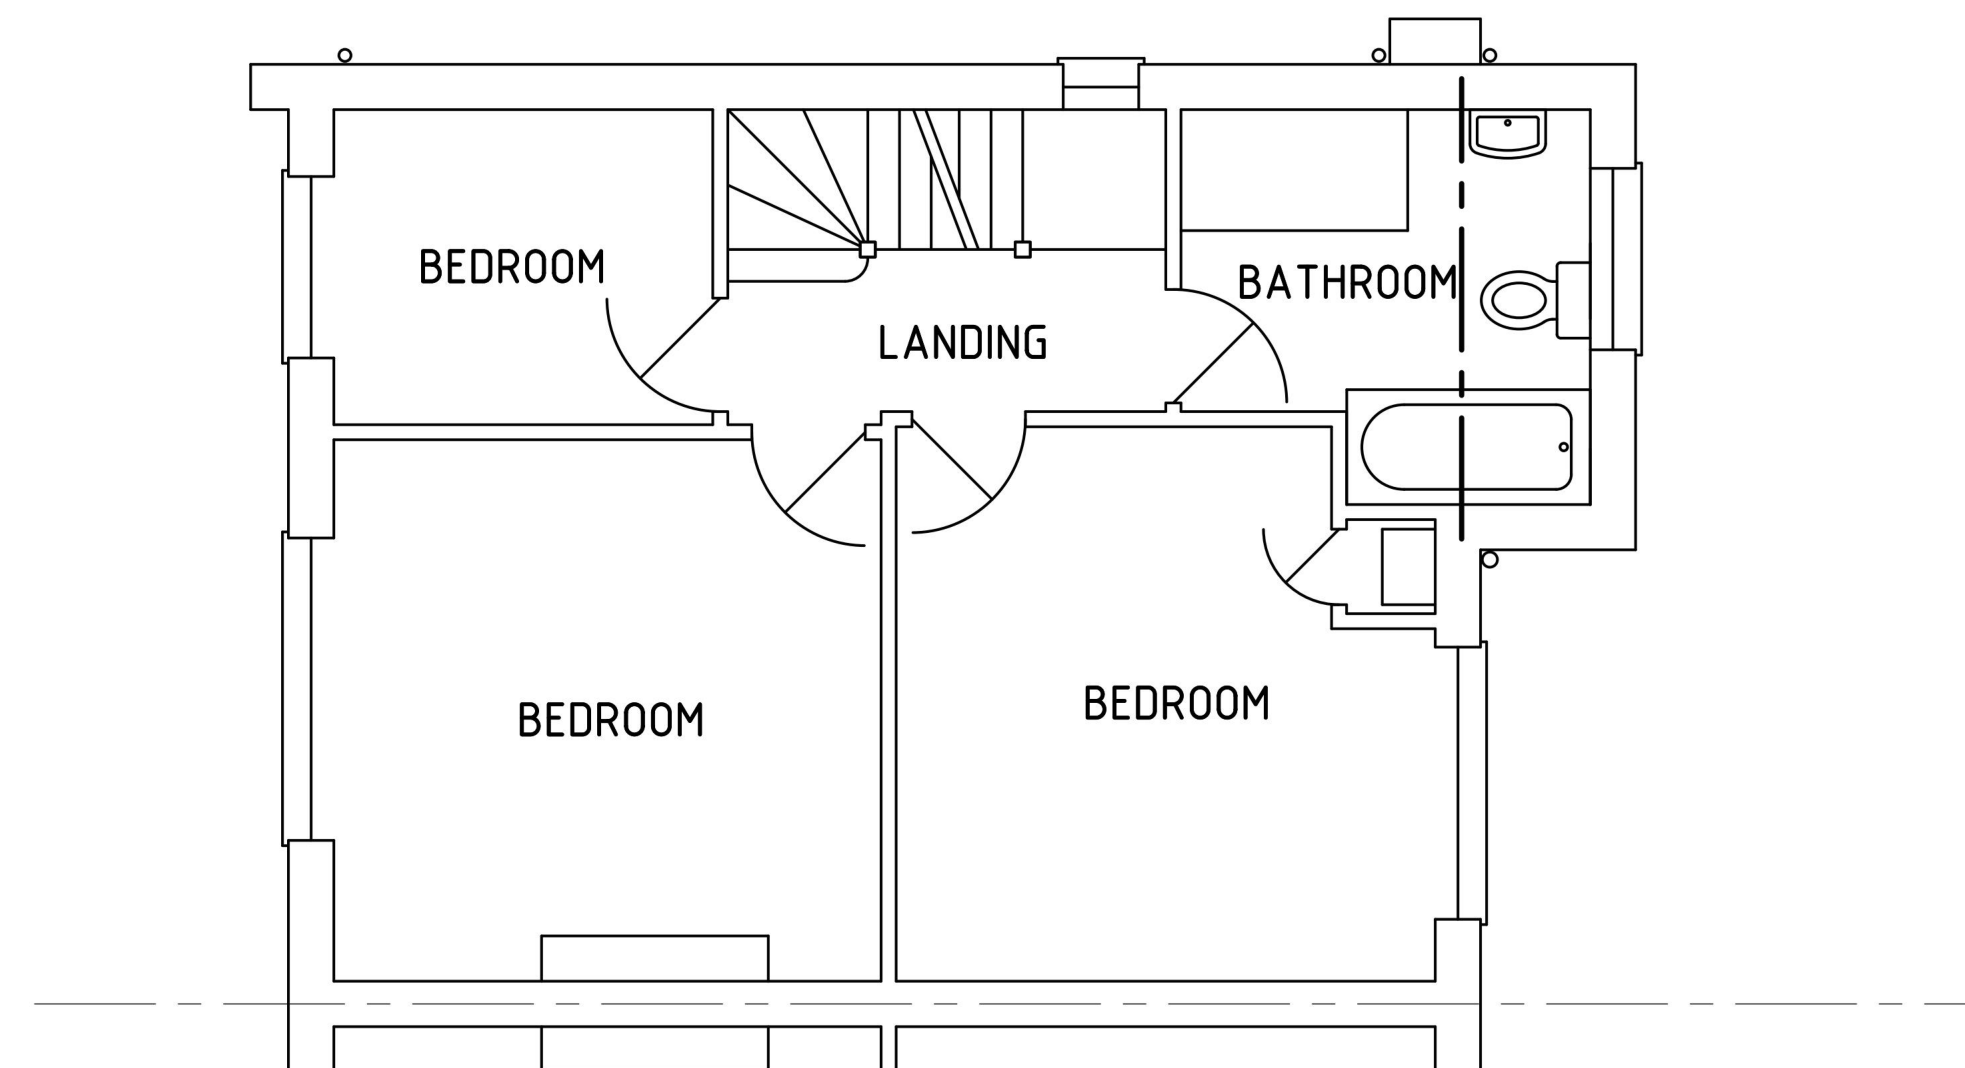

EXISTING & PROPOSED FIRST FLOOR

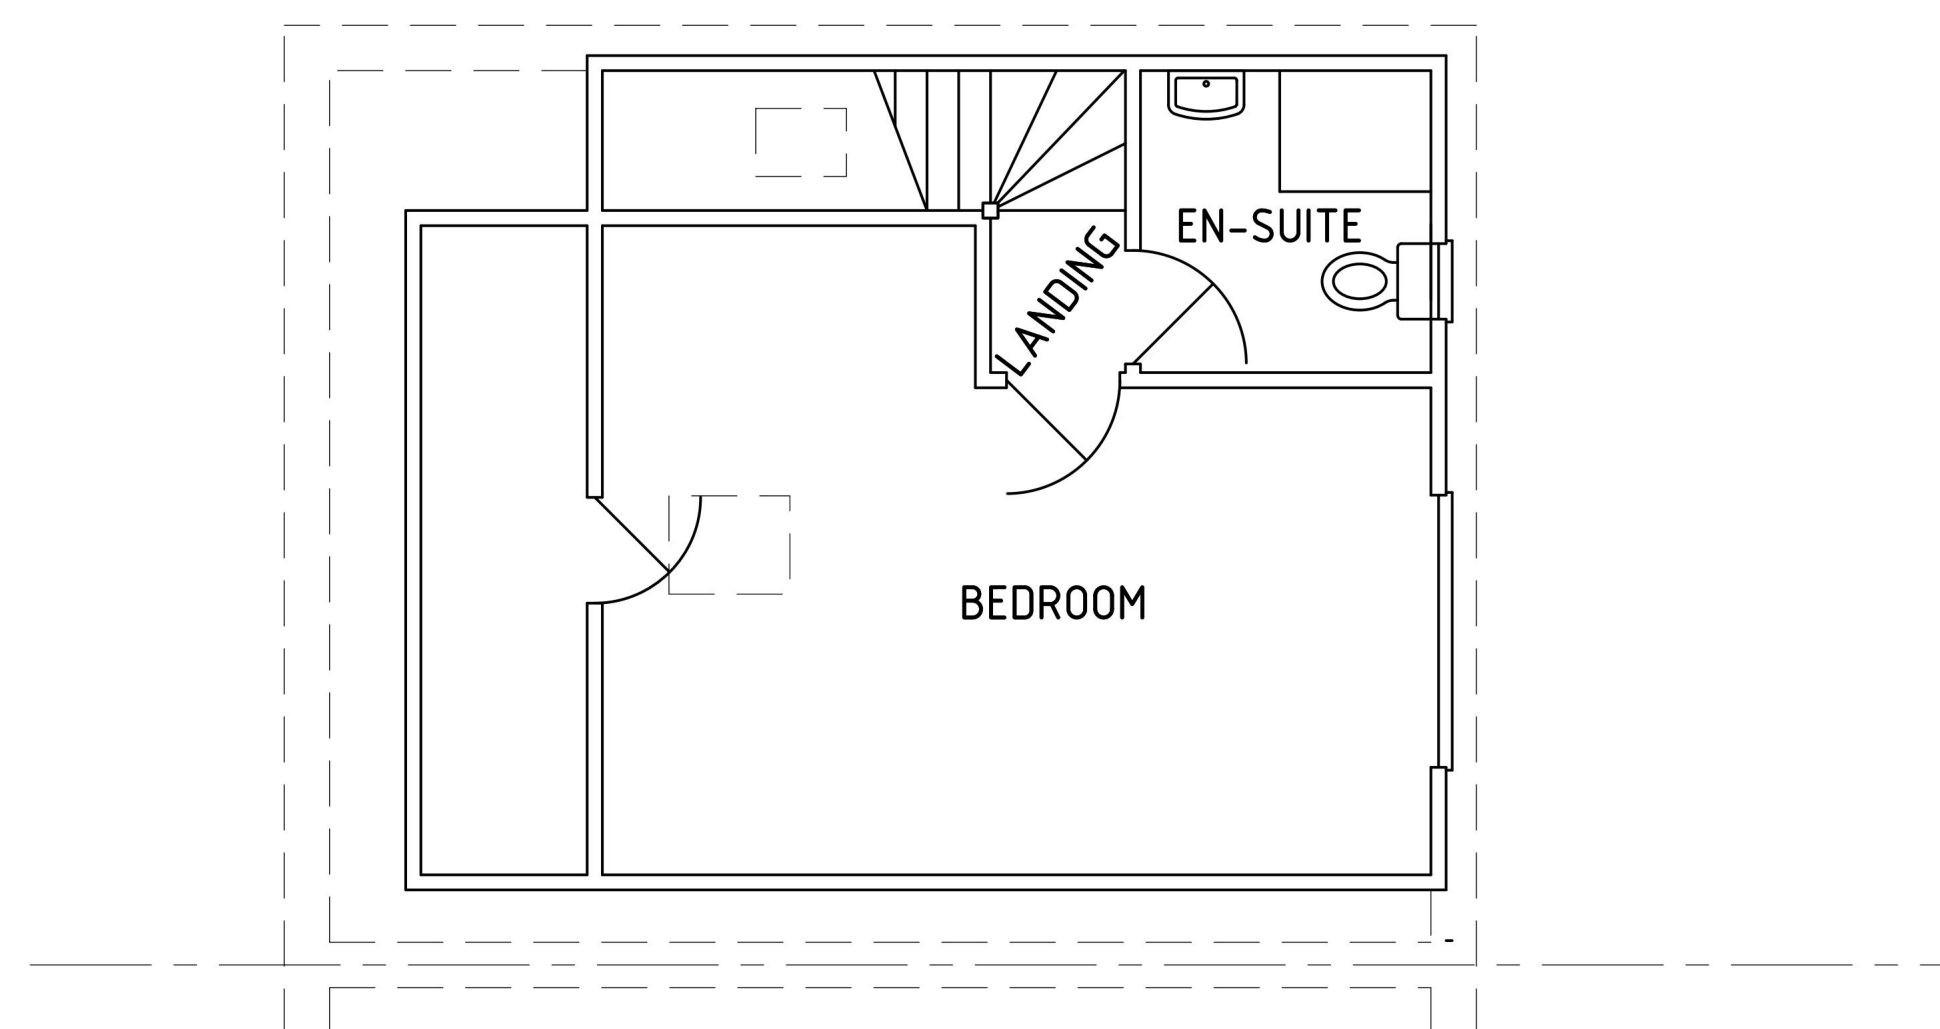

EXISTING & PROPOSED SECOND FLOOR

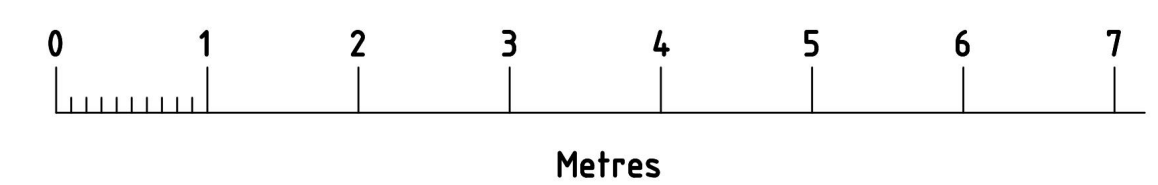

ORIGINAL DRAWING SIZE - A1
VIEW SCALES 1:50 (WHEN PRINTED AT A1)

PROPOSED SINGLE STOREY REAR EXTENSION TO:
64 FARNES DRIVE
ROMFORD
HAVERING
RM2 6NT

APPLICATION ON BEHALF OF:-
Mr & Mrs Surroop


REF: SDE 003-11-25 (SHEET 1)
DATE: 24th Nov 2025

DIMENSIONS IN mm. SCALE AS STATED

AGENT:
Mr. A.J. SEBER
120 GREAT BERRY LANE
LANGDON HILLS
BASILDON
ESSEX
SS16 8BY
TEL: 07951 130299




EXISTING FRONT

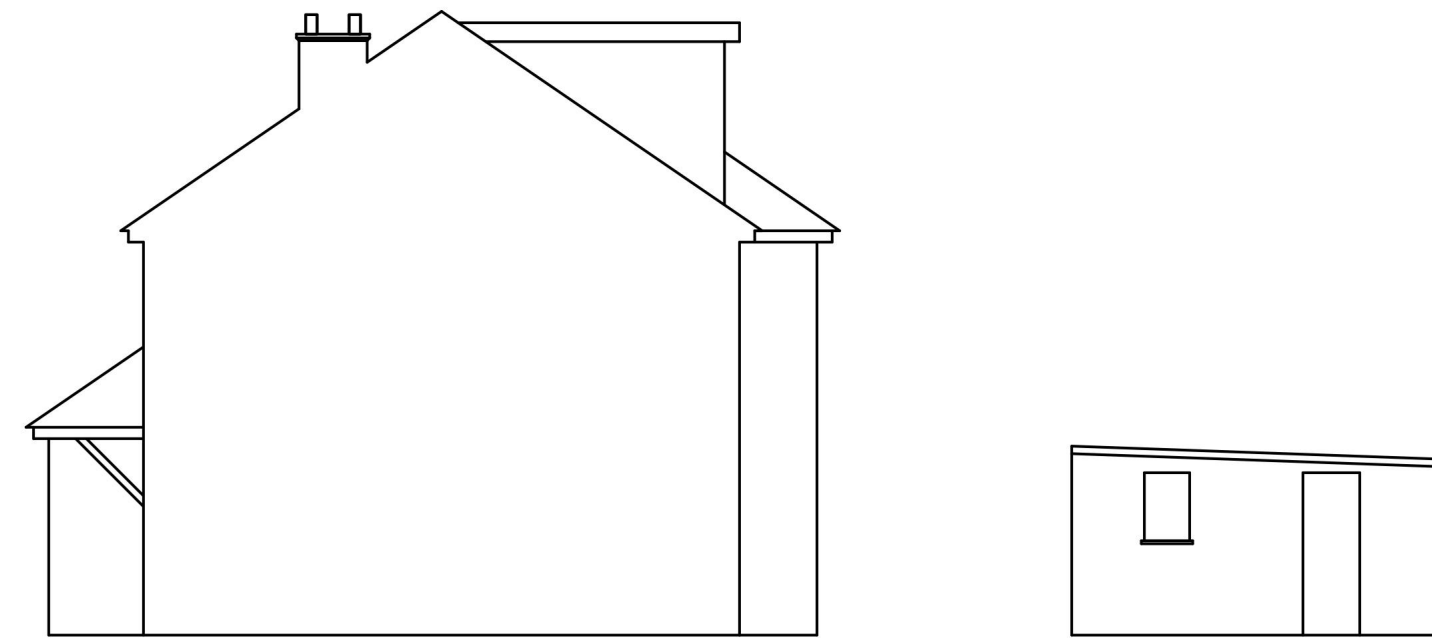

EXISTING RIGHT SIDE




EXISTING REAR

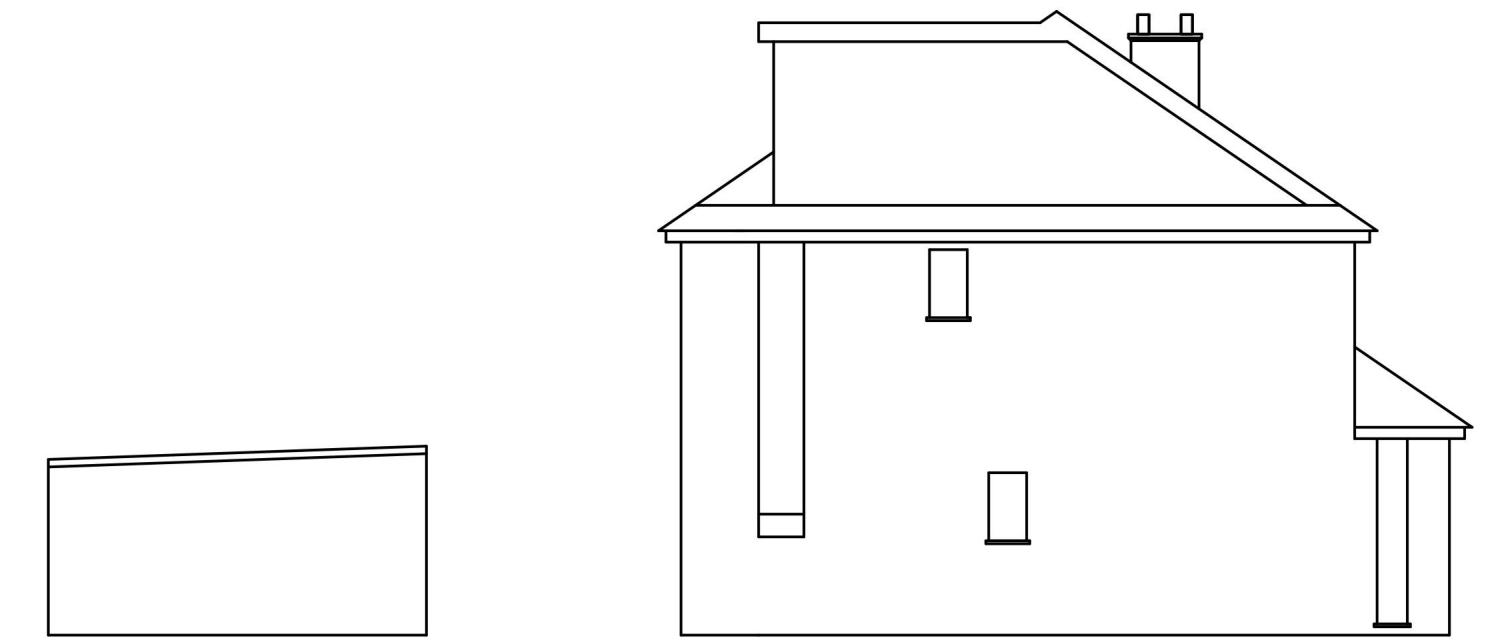

EXISTING LEFT SIDE




PROPOSED FRONT

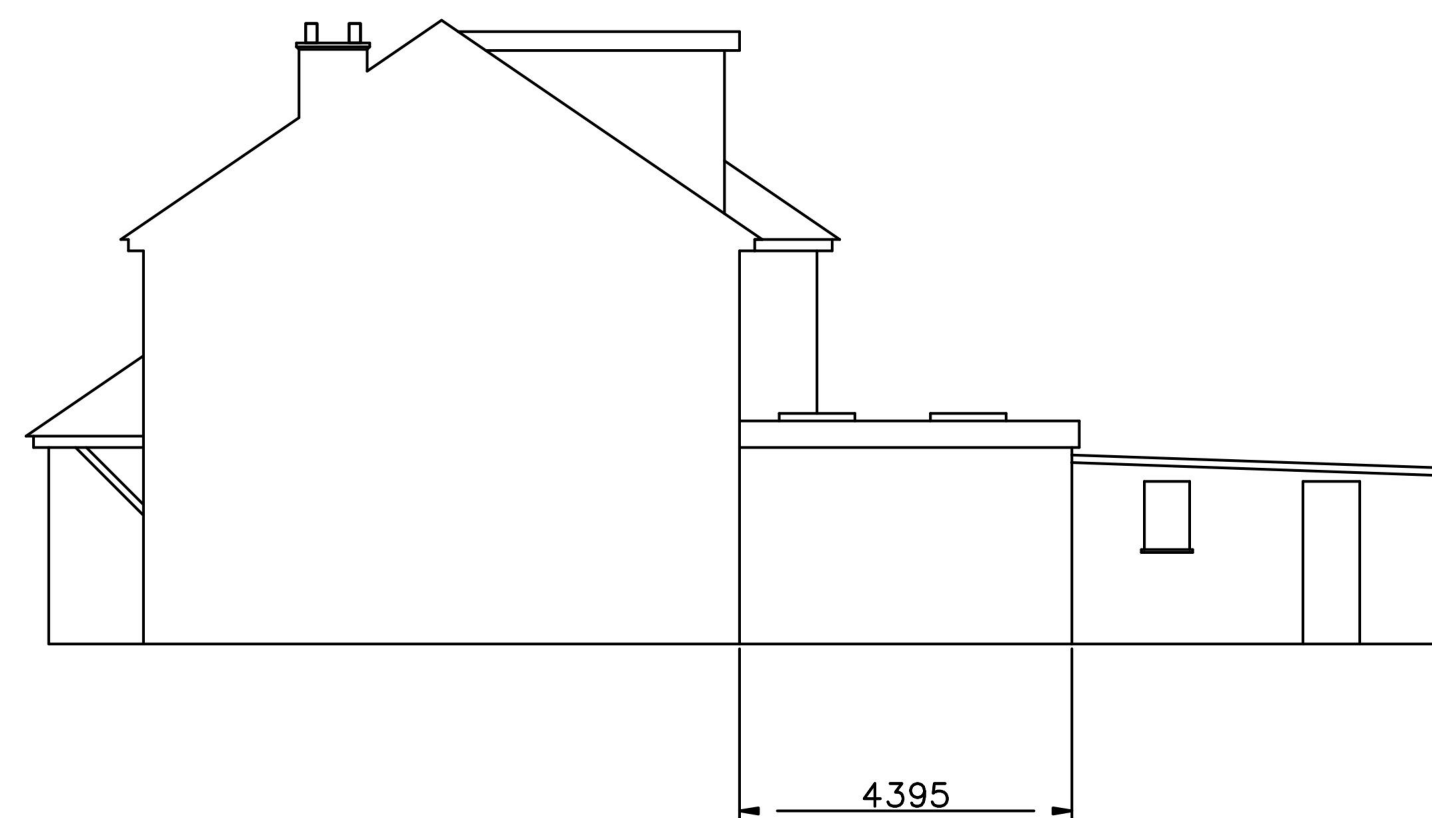

PROPOSED RIGHT SIDE



PROPOSED REAR

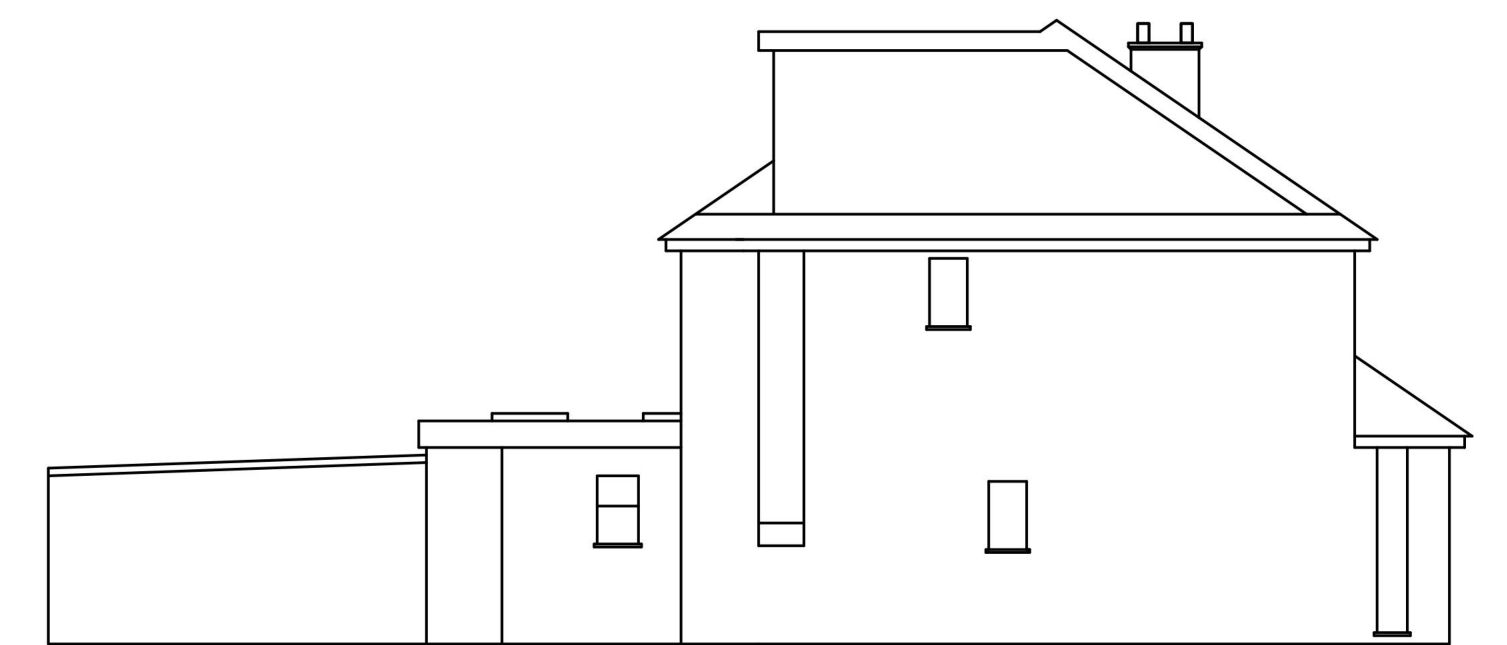

PROPOSED LEFT SIDE

ORIGINAL DRAWING SIZE - A1
VIEW SCALES 1:100 (WHEN PRINTED AT A1)


PROPOSED SINGLE STOREY REAR EXTENSION TO :
64 FARNES DRIVE
ROMFORD
HAVERING
RM2 6NT

APPLICATION ON BEHALF OF:-
Mr & Mrs Surroop


REF: SDE 003-11-25 (SHEET 2)
DATE: 24th Nov 2025
REVISED: 4th Dec 2025

DIMENSIONS IN mm. SCALE AS STATED

AGENT:
Mr. A.J. SEBER
120 GREAT BERRY LANE
LANGDON HILLS
BASILDON
ESSEX
SS16 8BY
TEL: 07951 130299

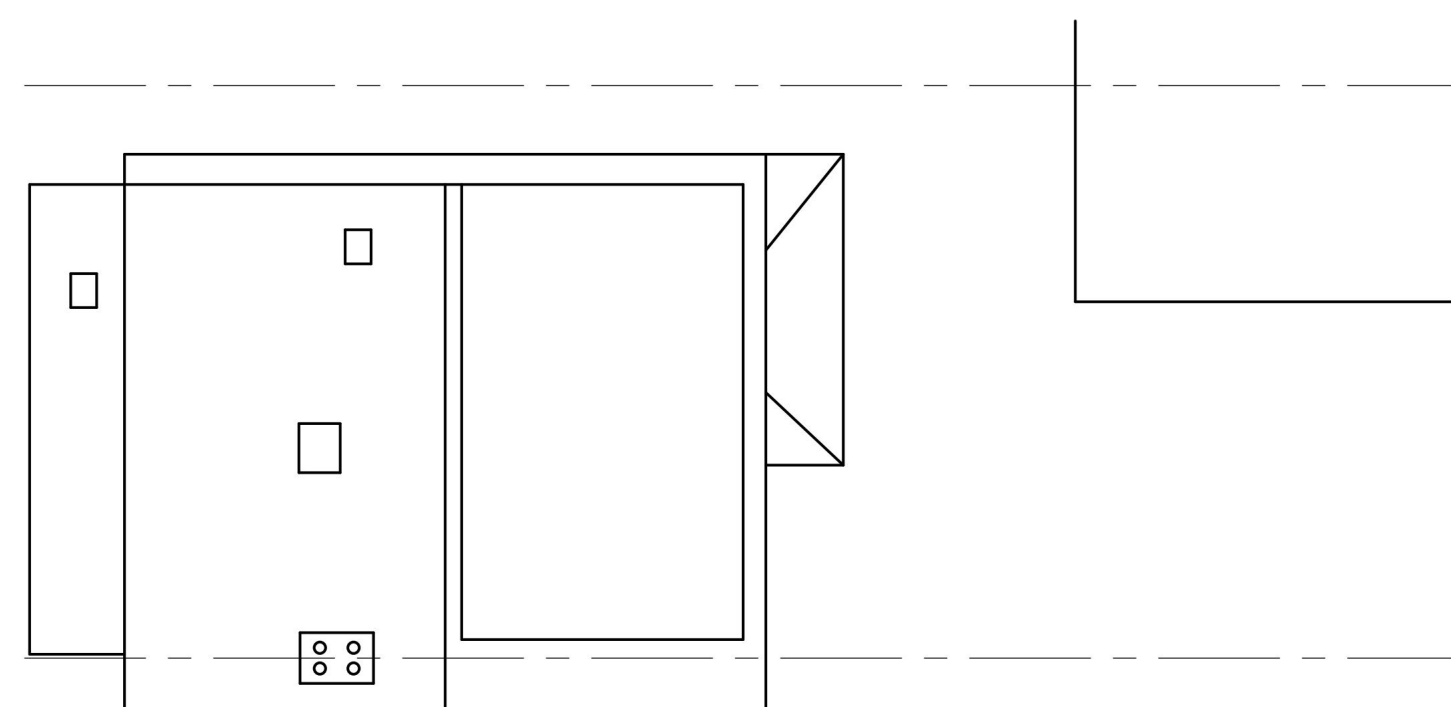

EXISTING ROOF PLAN

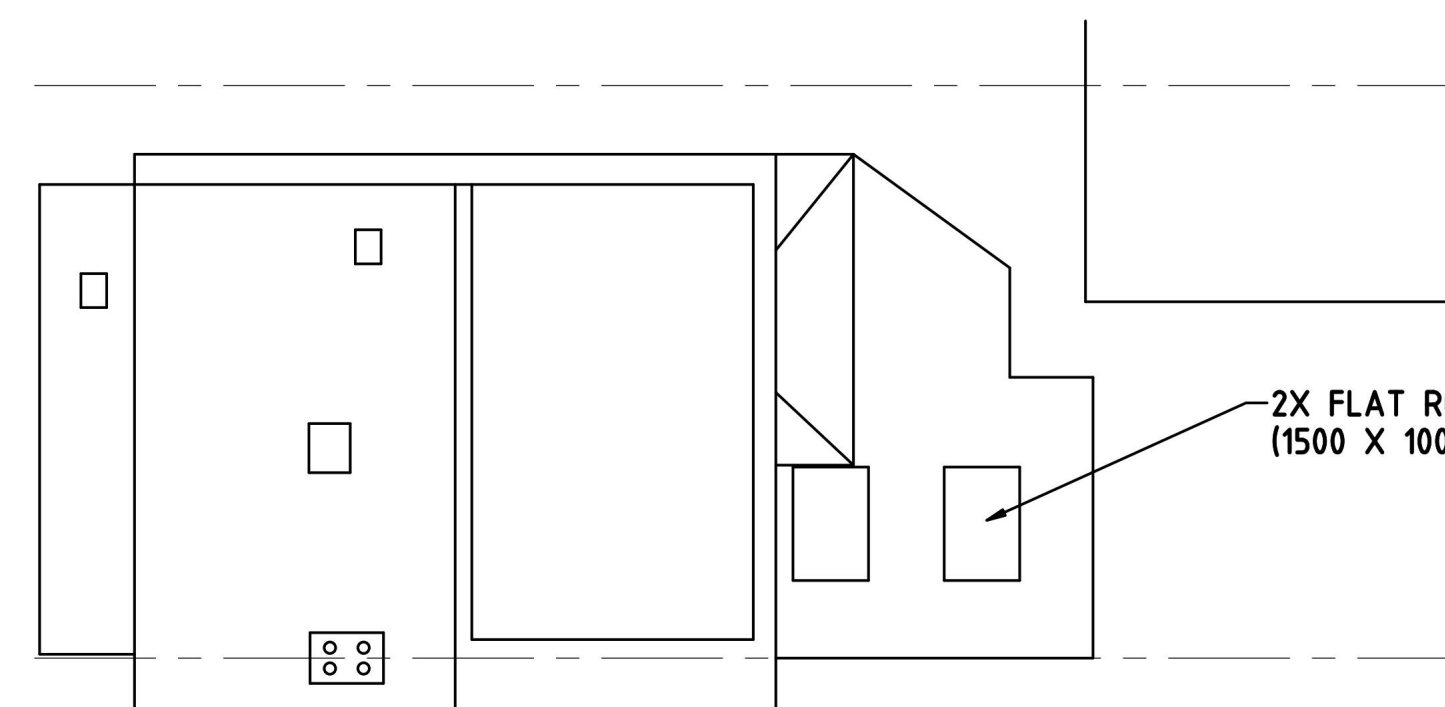


PROPOSED ROOF PLAN

2X FLAT ROOF WINDOW
(1500 X 1000)



64, Farnes Drive, Romford, Havering, RM2 6NT

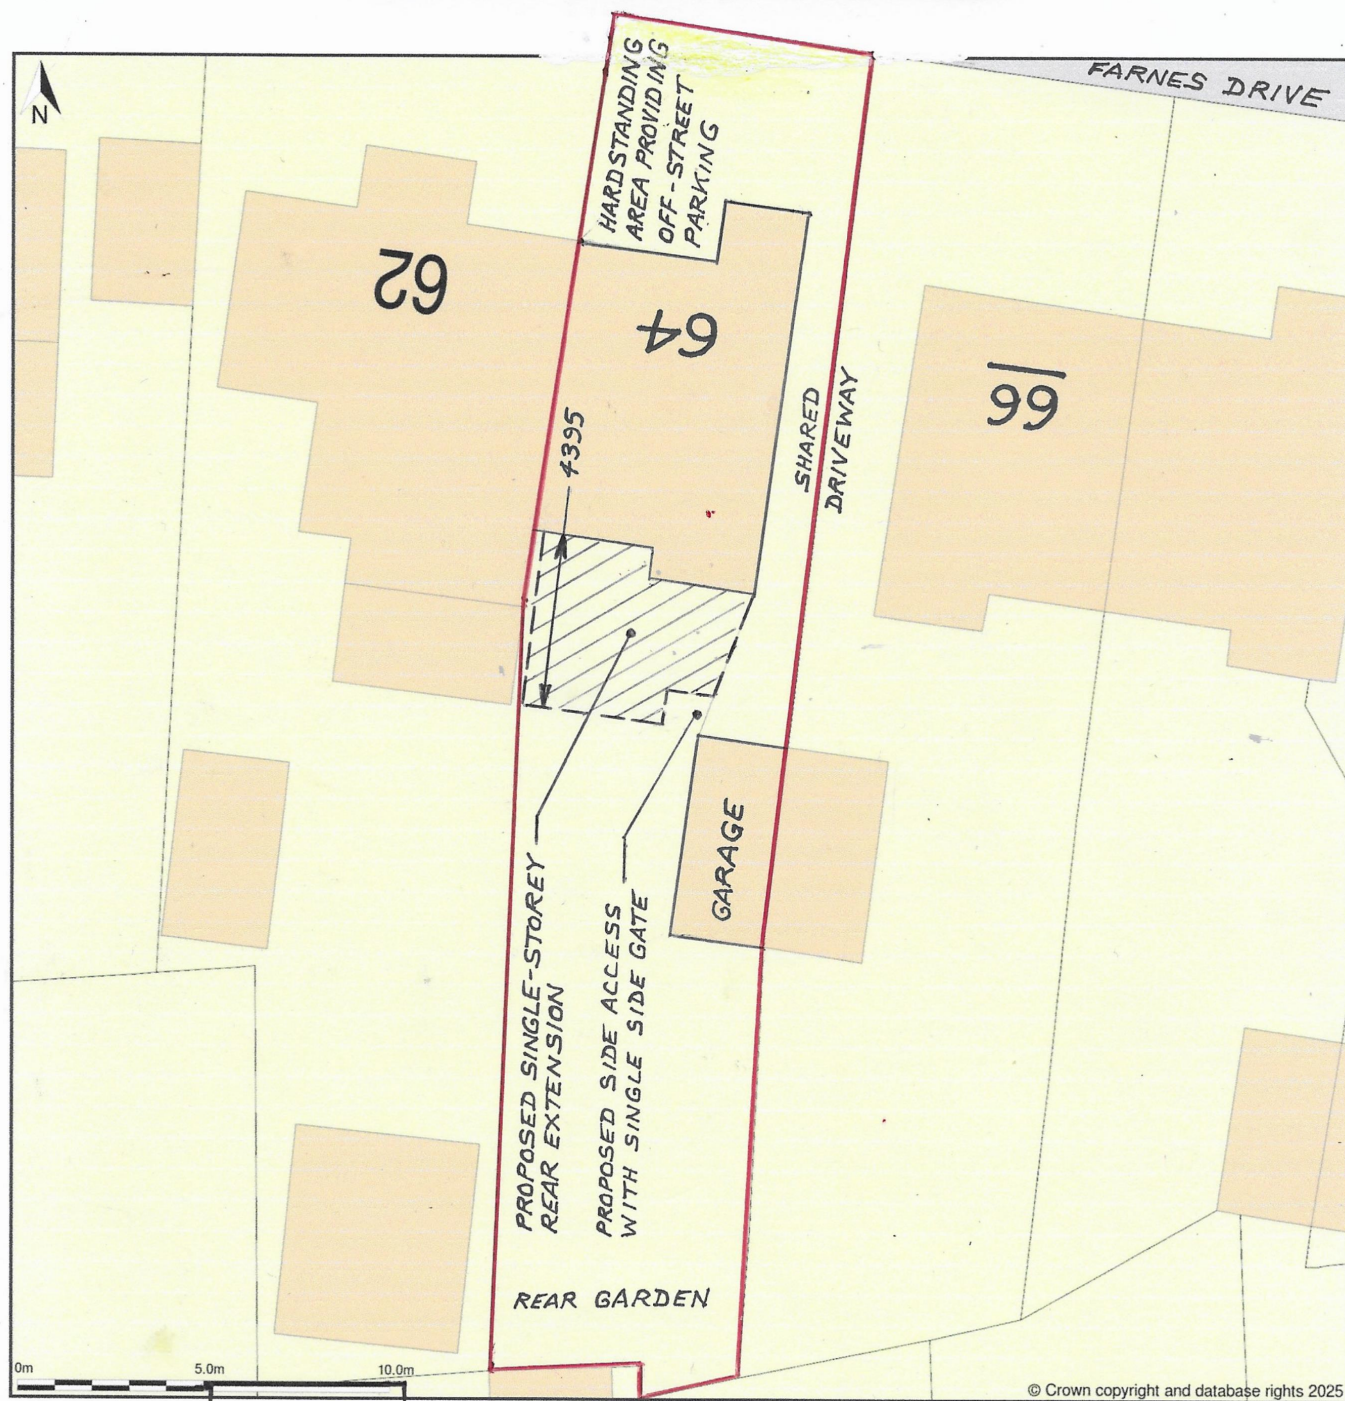

Site Plan (also called a Block Plan) shows area bounded by: 553434.36, 190269.59 553470.36, 190305.59 (at a scale of 1:200), OSGridRef: TQ53459028. The representation of a road, track or path is no evidence of a right of way. The representation of features as lines is no evidence of a property boundary.

Produced on 28th Nov 2025 from the Ordnance Survey National Geographic Database and incorporating surveyed revision available at this date. Reproduction in whole or part is prohibited without the prior permission of Ordnance Survey. © Crown copyright 2025. Supplied by buyaplan.co.uk a licensed Ordnance Survey partner (100053143). Unique plan reference: #01023381-83B368.

Ordnance Survey and the OS Symbol are registered trademarks of Ordnance Survey, the national mapping agency of Great Britain. Buy A Plan® logo, pdf design and the buyaplan.co.uk website are Copyright © Passinc Ltd 2025.

SCALE 1:200 @ A4

DIMENSIONS IN mm

SDE 003-11-25 SHEET 3

29-NOV 2025