


Block Plan

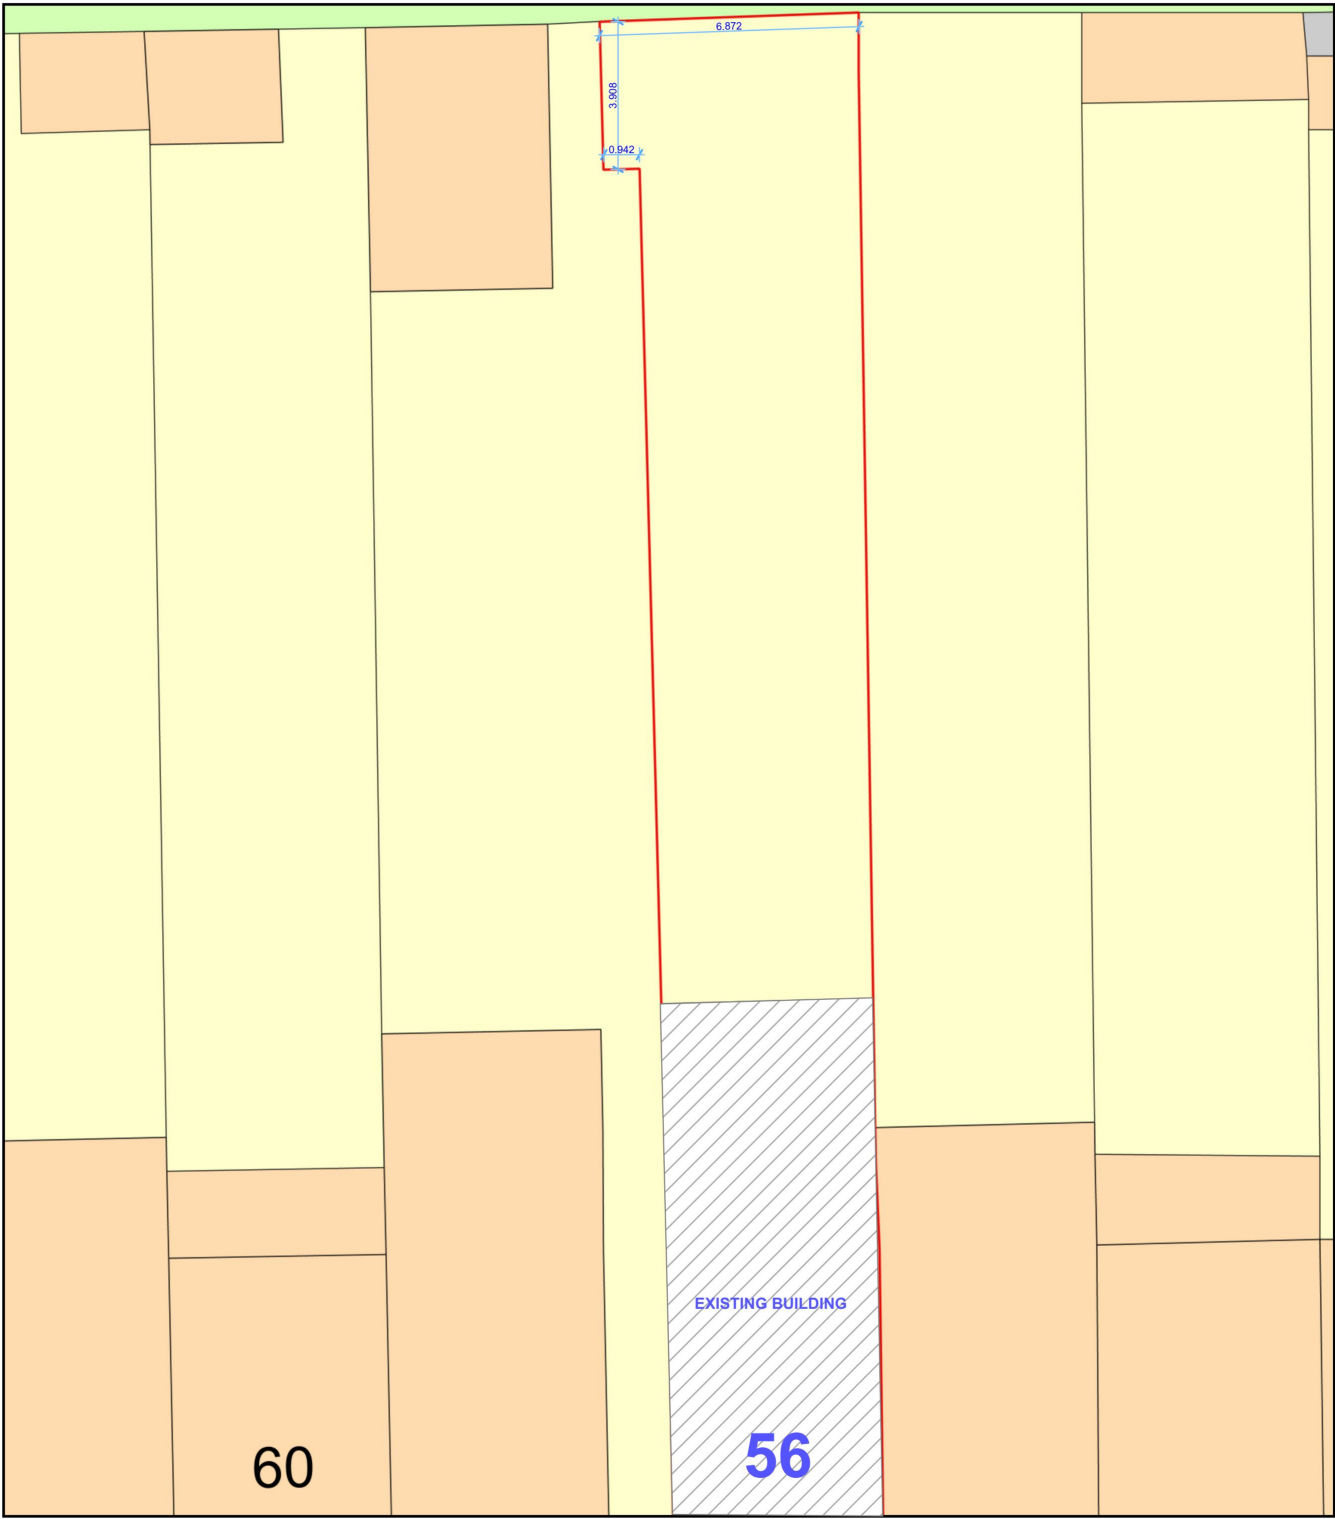


Plan Produced for: Mr Fokrul Islam  
Date Produced: 30 Nov 2025  
Plan Reference Number: TQRQM25334115855050  
Scale: 1:200 @ A4

© Crown copyright and database rights 2025 OS 100042766

Existing Block Plan

Block Plan

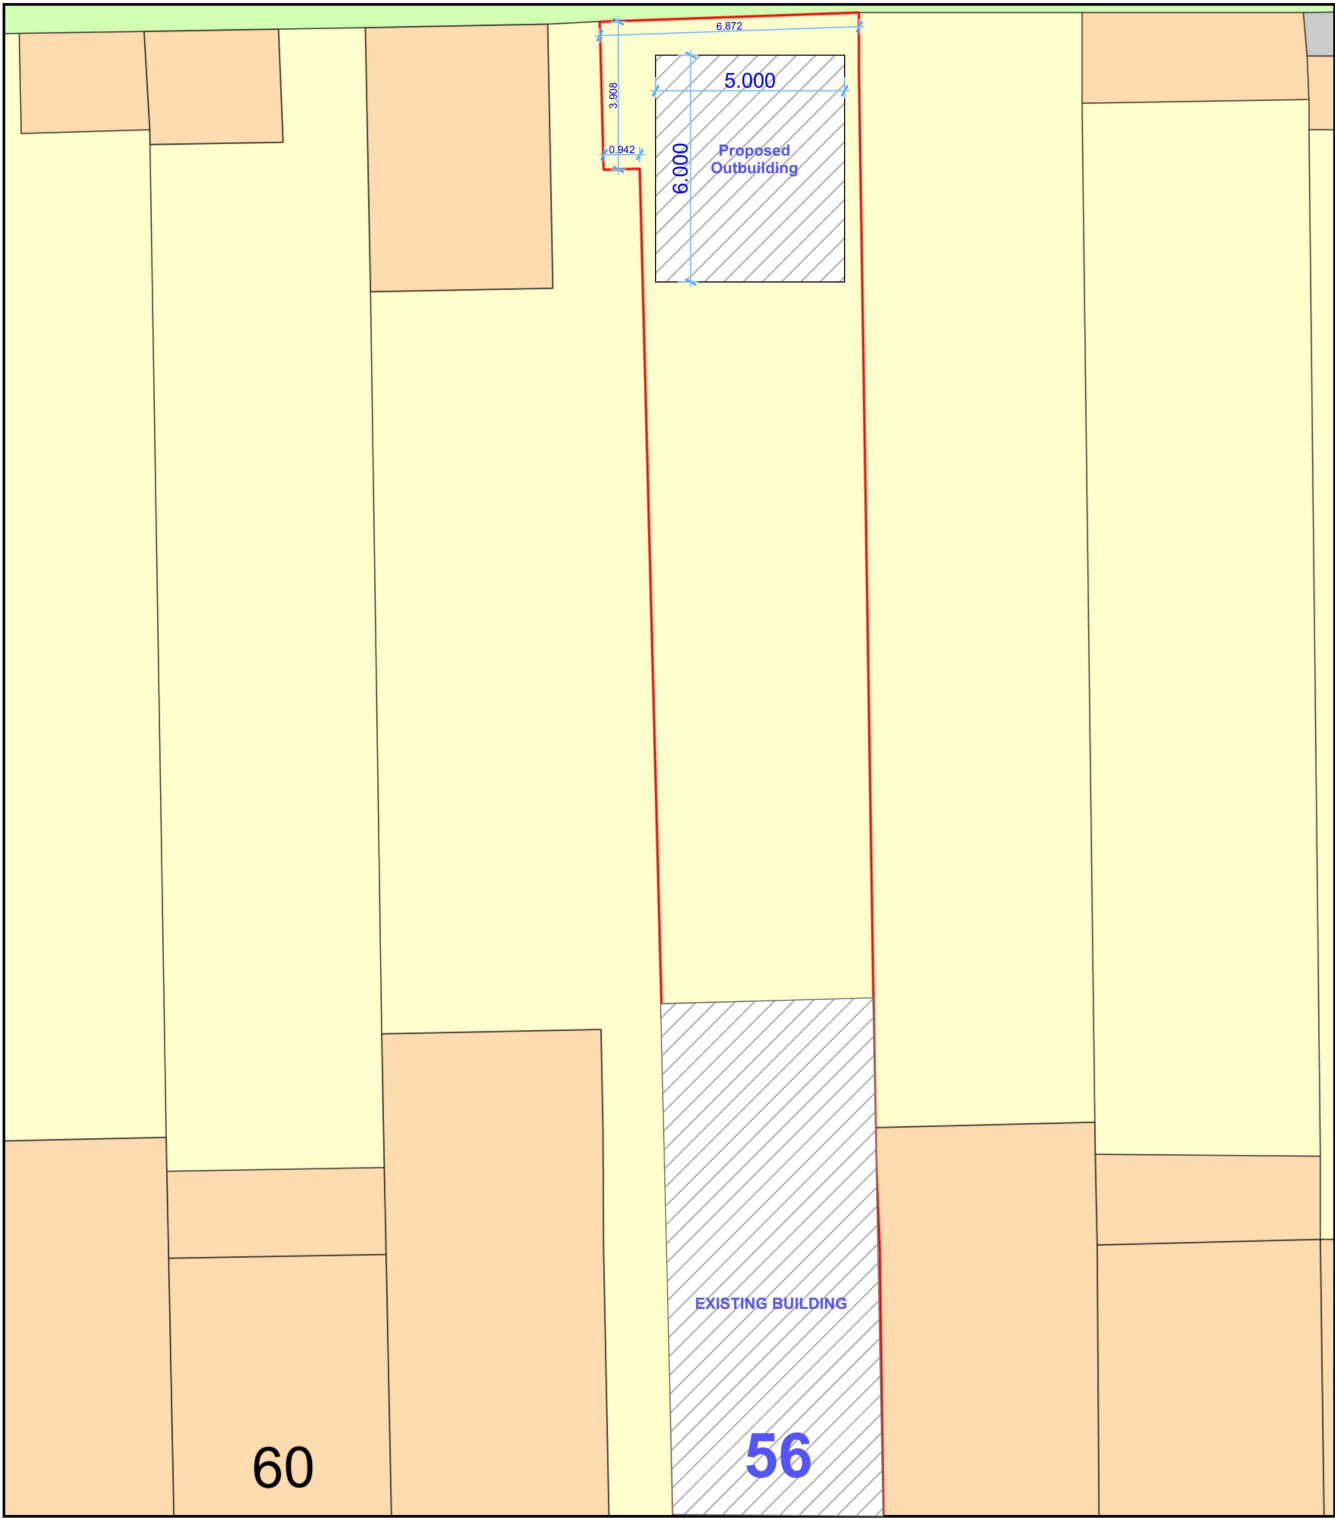


Plan Produced for: Mr Fokrul Islam  
Date Produced: 30 Nov 2025  
Plan Reference Number: TQRQM25334115855050  
Scale: 1:200 @ A4


© Crown copyright and database rights 2025 OS 100042766

Proposed Block Plan

| Revision History                               |      |             |               |
|------------------------------------------------|------|-------------|---------------|
| RevID                                          | ChID | Change Name | Date          |
|                                                |      |             |               |
|                                                |      |             |               |
| Company Title                                  |      |             |               |
| Architectural Design & Builder                 |      |             |               |
| Building Surveyor                              |      |             |               |
| I.O Ajenifuja Intl. Assoc. AIA                 |      |             |               |
| Building Surveyor                              |      |             |               |
| <div><div>CIAT</div><div>affiliate</div></div> |      |             |               |
| 4 Central Avenue                               |      |             |               |
| Tilbury - RM18 7RX                             |      |             |               |
| Essex                                          |      |             |               |
| Tel. 07929205080                               |      |             |               |
| Email. architectbuilderab@yahoo.co.uk          |      |             |               |
| www.architecturaladbdesign.com                 |      |             |               |
| Proposed outbuilding                           |      |             |               |
| 56 Norwood Avenue                              |      |             |               |
| Romford. RM7 0QJ                               |      |             |               |
| London                                         |      |             |               |
| Drawing Name                                   |      |             |               |
| Drawing Status                                 |      |             |               |
| FOKRUL ISLAM                                   |      |             |               |
| Modified by                                    |      |             | Date          |
| I.O Ajenifuja Intl. Assoc. AIA                 |      |             |               |
| American Institute Of Architects               |      |             | December 2025 |
| Building Surveyor                              |      |             |               |
| Checked by                                     |      |             | Date          |
| I.O Ajenifuja Intl. Assoc. AIA                 |      |             |               |
| American Institute Of Architects               |      |             | December 2025 |
| Building Surveyor                              |      |             |               |
| Drawing Scale                                  |      |             |               |
| 1 : 200                                        |      |             |               |
| Layout ID                                      |      |             | Revision      |
| PLN 01/02                                      |      |             |               |

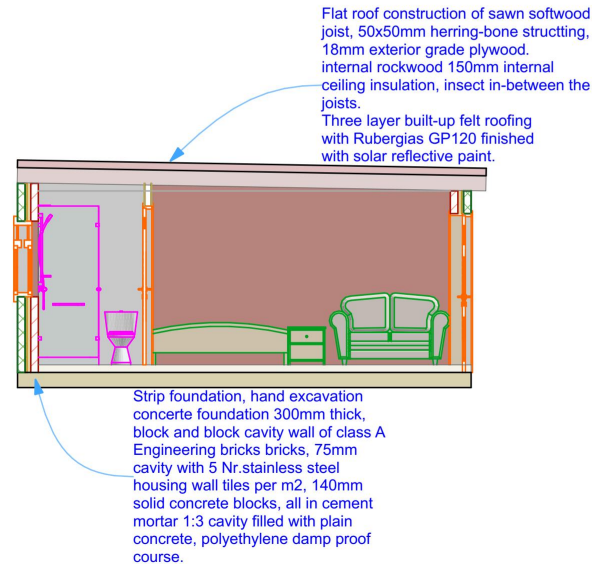


PROPOSED CROSS - SECTION S - 01

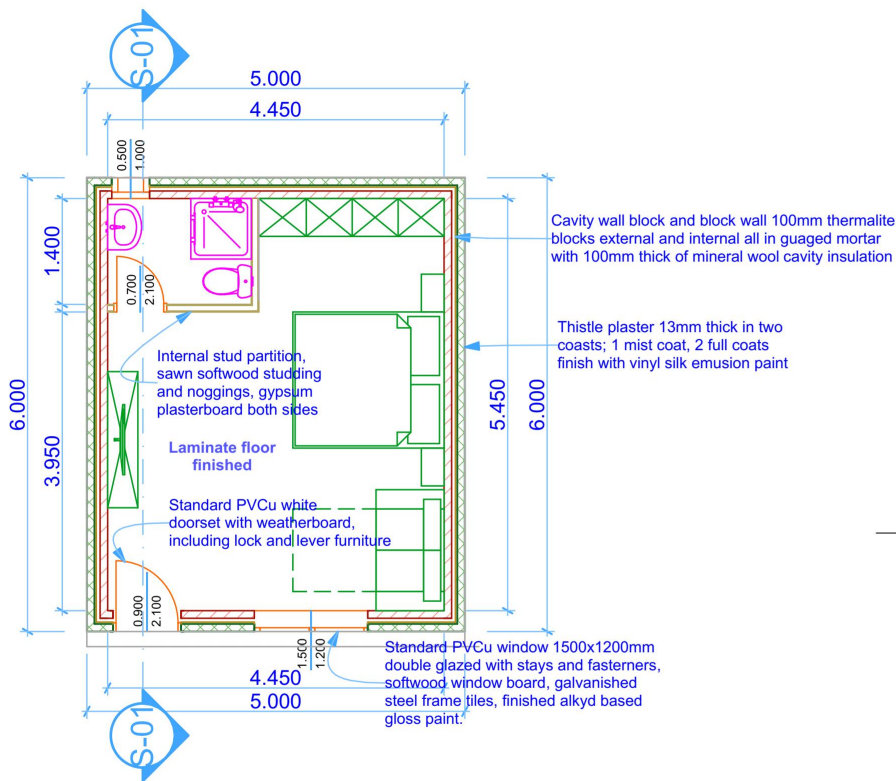


PROPOSED GROUND FLOOR PLAN




PROPOSED LEFT SIDE ELEVATION

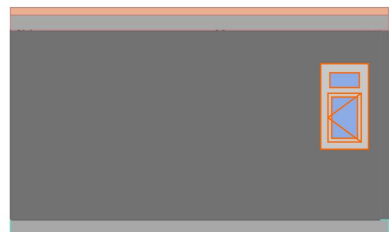


PROPOSED REAR ELEVATION

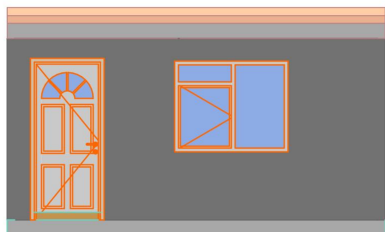

PROPOSED FRONT VIEW ELEVATION

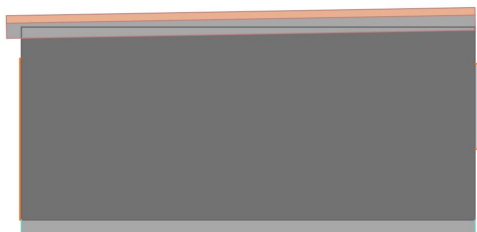

PROPOSED RIGHT SIDE ELEVATION

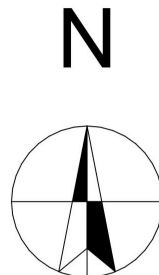

| Revision History |      |                        |           |
|------------------|------|------------------------|-----------|
| RevID            | ChID | Change Name            | Date      |
| 001              |      | updated specifications | 04/02/226 |
|                  |      |                        |           |
|                  |      |                        |           |
Company Title

**Architectural Design & builder**

**Building Surveyor**

I.O Ajenifuja Intl. Assoc. AIA  
American Institute Of Architects  
Building Surveyor

CIAT affiliate

4 Central Avenue  
Tilbury RM18 7RX  
Essex  
Tel. 07929205080  
E.mail: architectbuilderab@yahoo.co.uk  
www.architecturaladbdesign.com

**PROPOSED OUTBUILDING**

56 NORWOOD AVENUE  
ROMFORD  
RM7 0QJ  
LONDON

Drawing Name

Drawing Status

**Mr FOKRUL ISLAM**

Modified by  
I.O Ajenifuja Intl. Assoc. AIA  
American Institute Of Architects  
Building Surveyor

Checked by  
I.O Ajenifuja Intl. Assoc. AIA  
American Institute Of Architects  
Building Surveyor

Date  
December 2025

Date  
December 2025

Drawing Scale

**1 : 100**

Layout ID

**PLN 02/02**

Revision

