




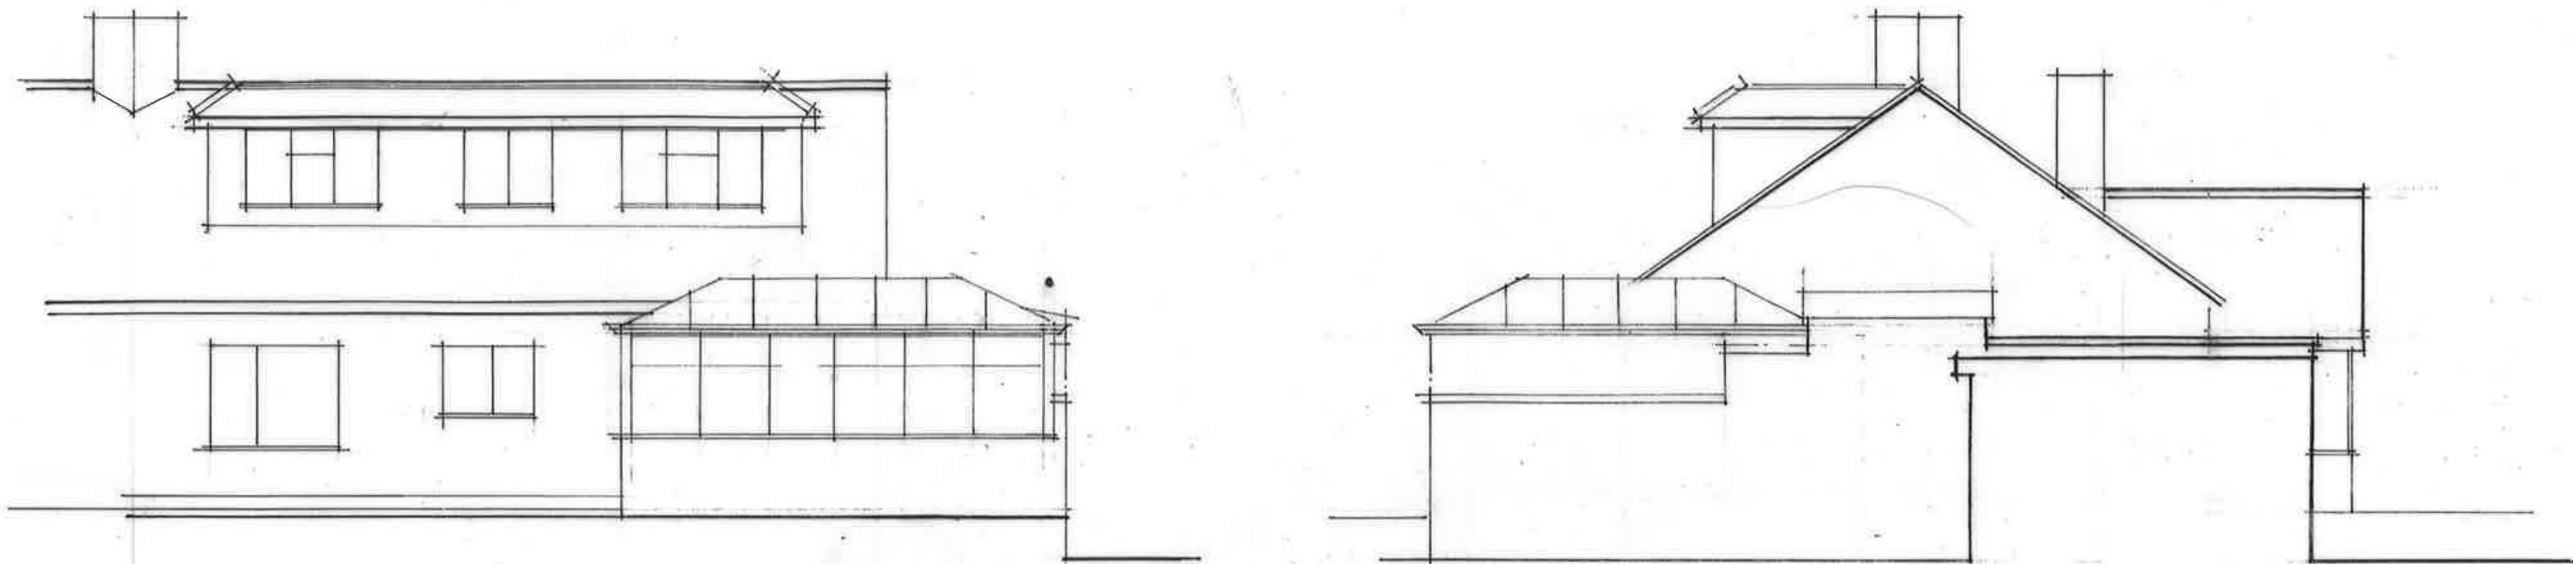

EXISTING REAR-SIDE ELEVATIONS

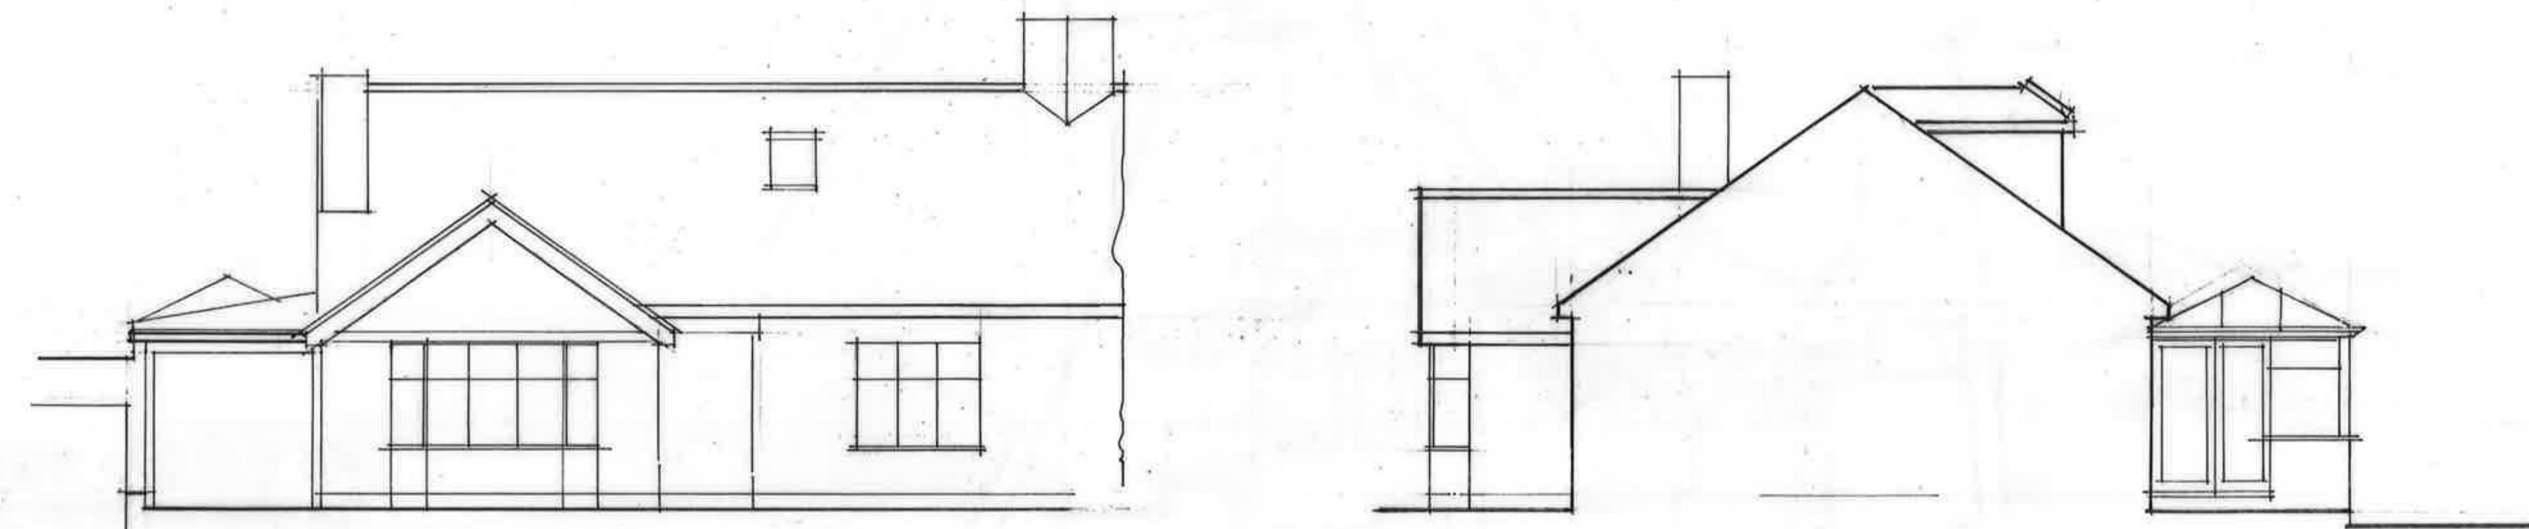

EXISTING FRONT-SIDE ELEVATIONS

 

T.PLANNING APPLICATION DRGS

nigel valentine

associates ltd

• ARCHITECTURE •

Telephone: 07585 150202

Email: nigel@nigelvalentine.co.uk

MR ROBERTSON-MS JAMESON

17 FRONT LANE
UPMINSTER
ESSEX ..


NOV 2025

A3 PAPER.


DRG NO.2364.01A




PROPOSED REAR-SIDE ELEVATIONS

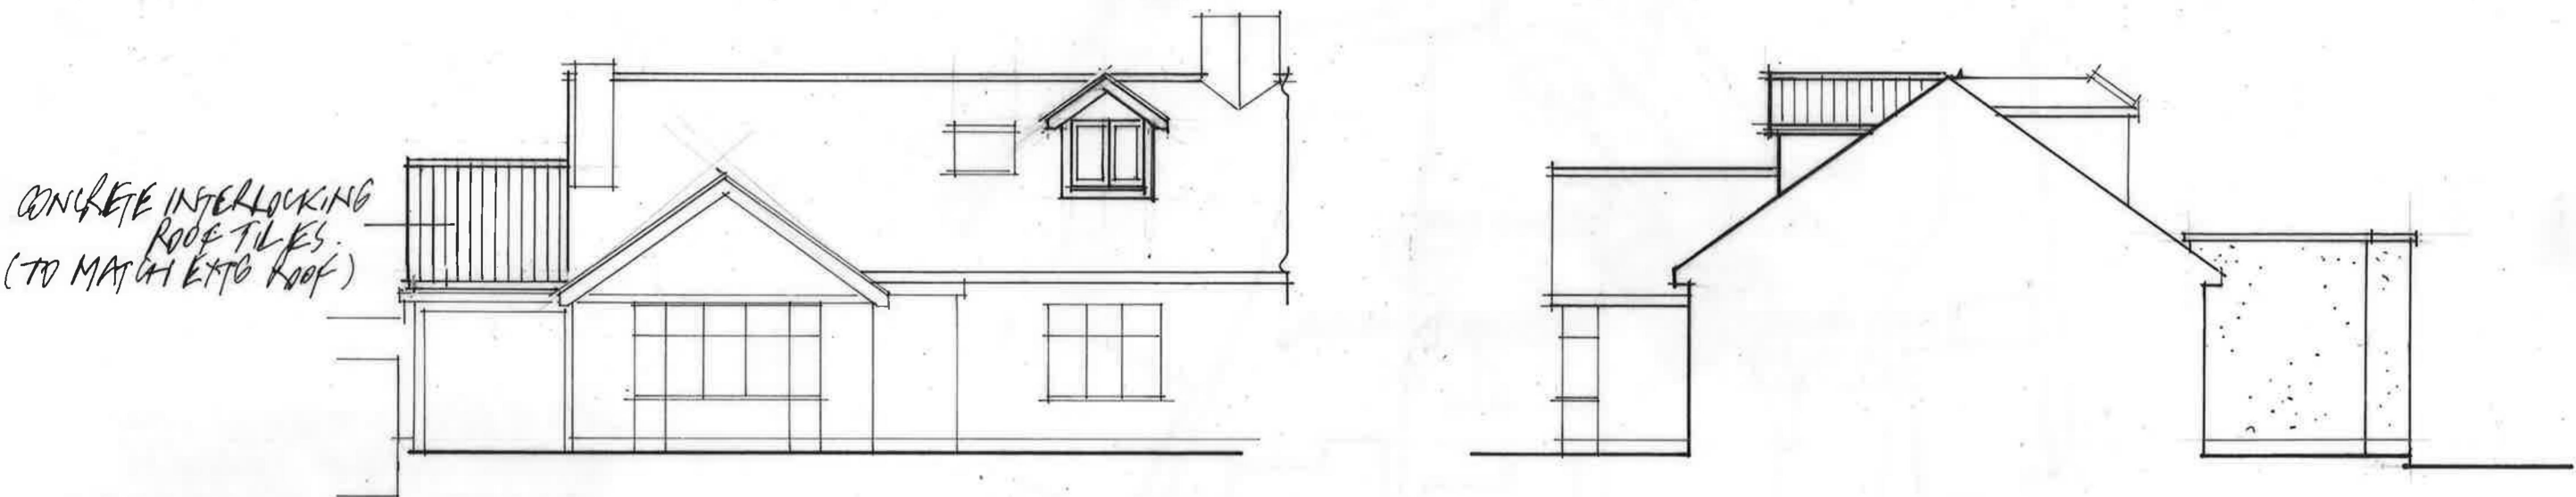


PROPOSED FRONT-SIDE ELEVATIONS

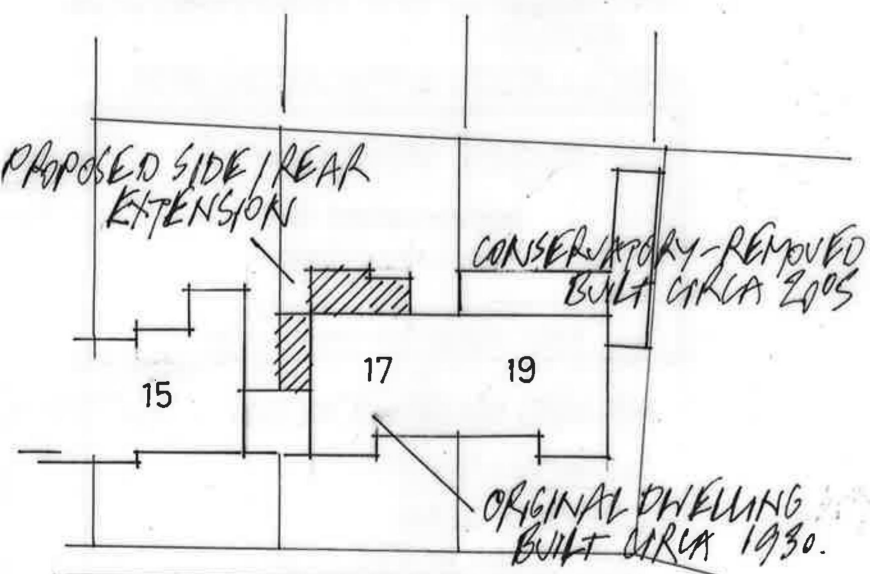


PROPOSED BLOCK PLAN.
SCALE-1:500

 


DRG NO.2364.02^A

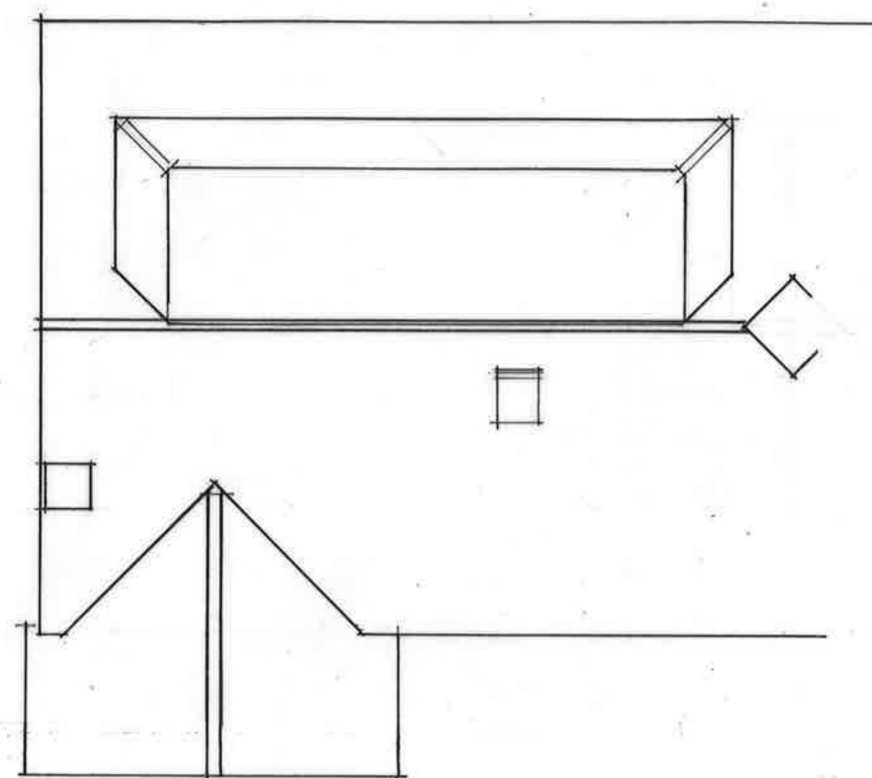


EXISTING ROOF PLAN.

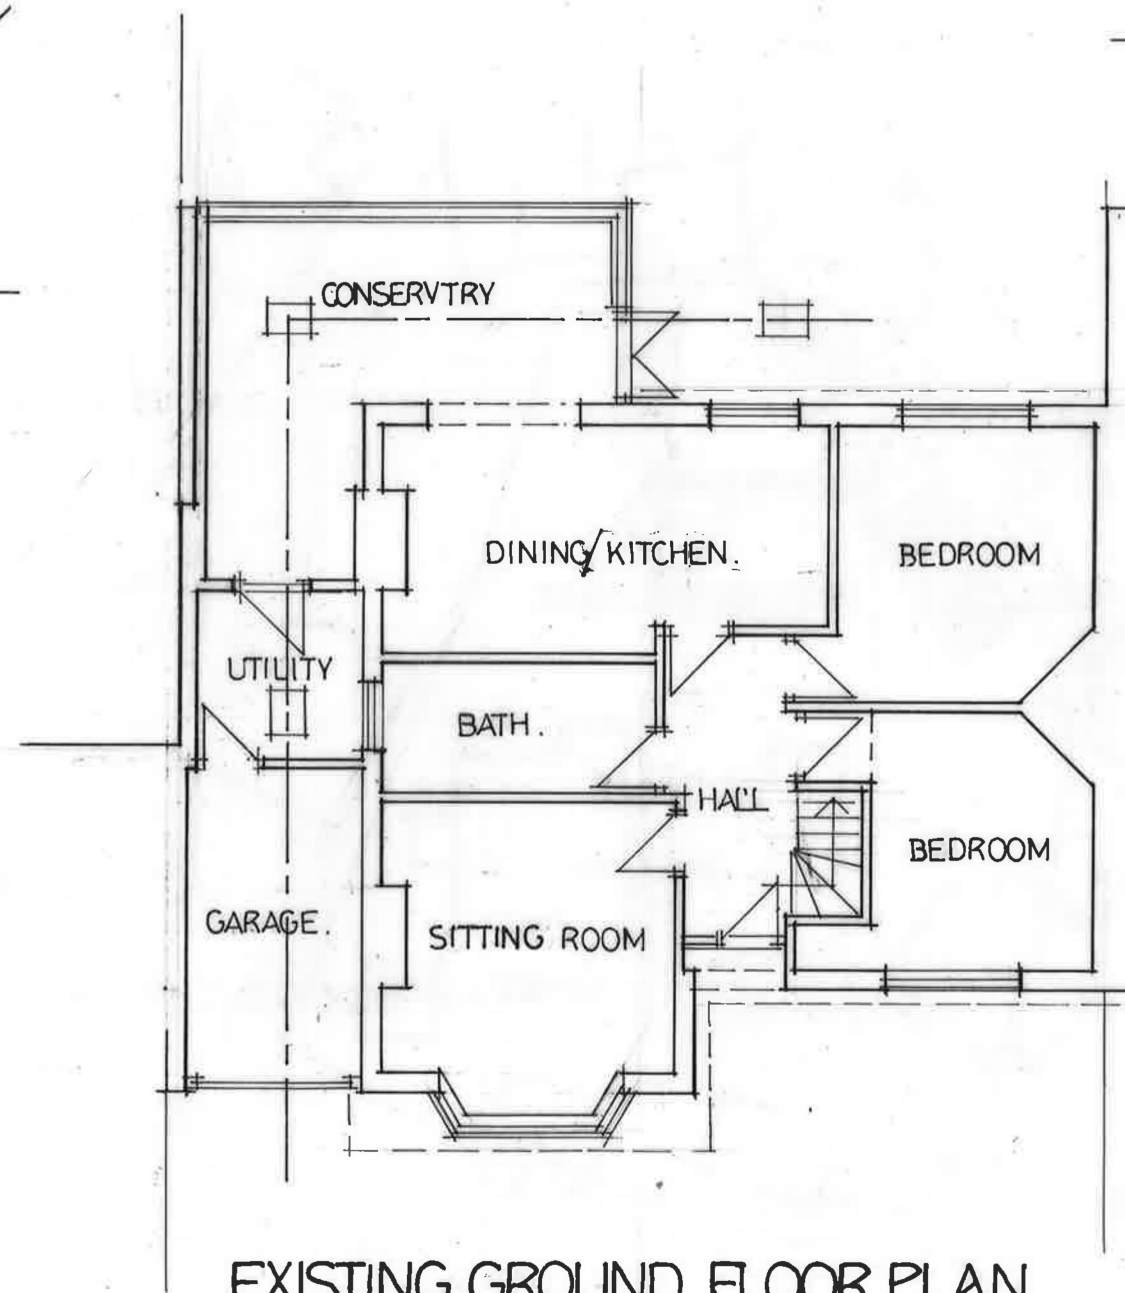




EXISTING GROUND FLOOR PLAN.

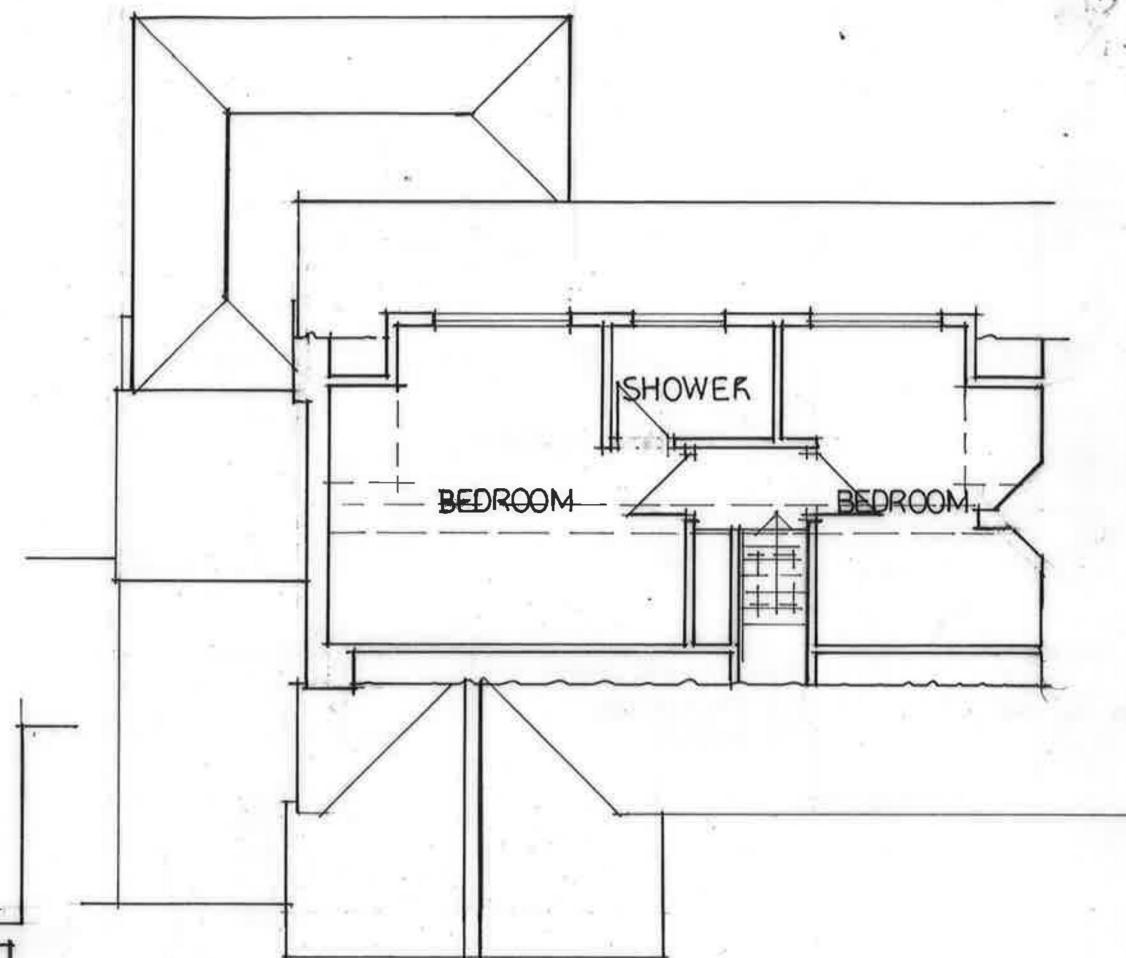

EXISTING FIRST FLOOR PLAN.

 

DRG NO. 2364.03^A

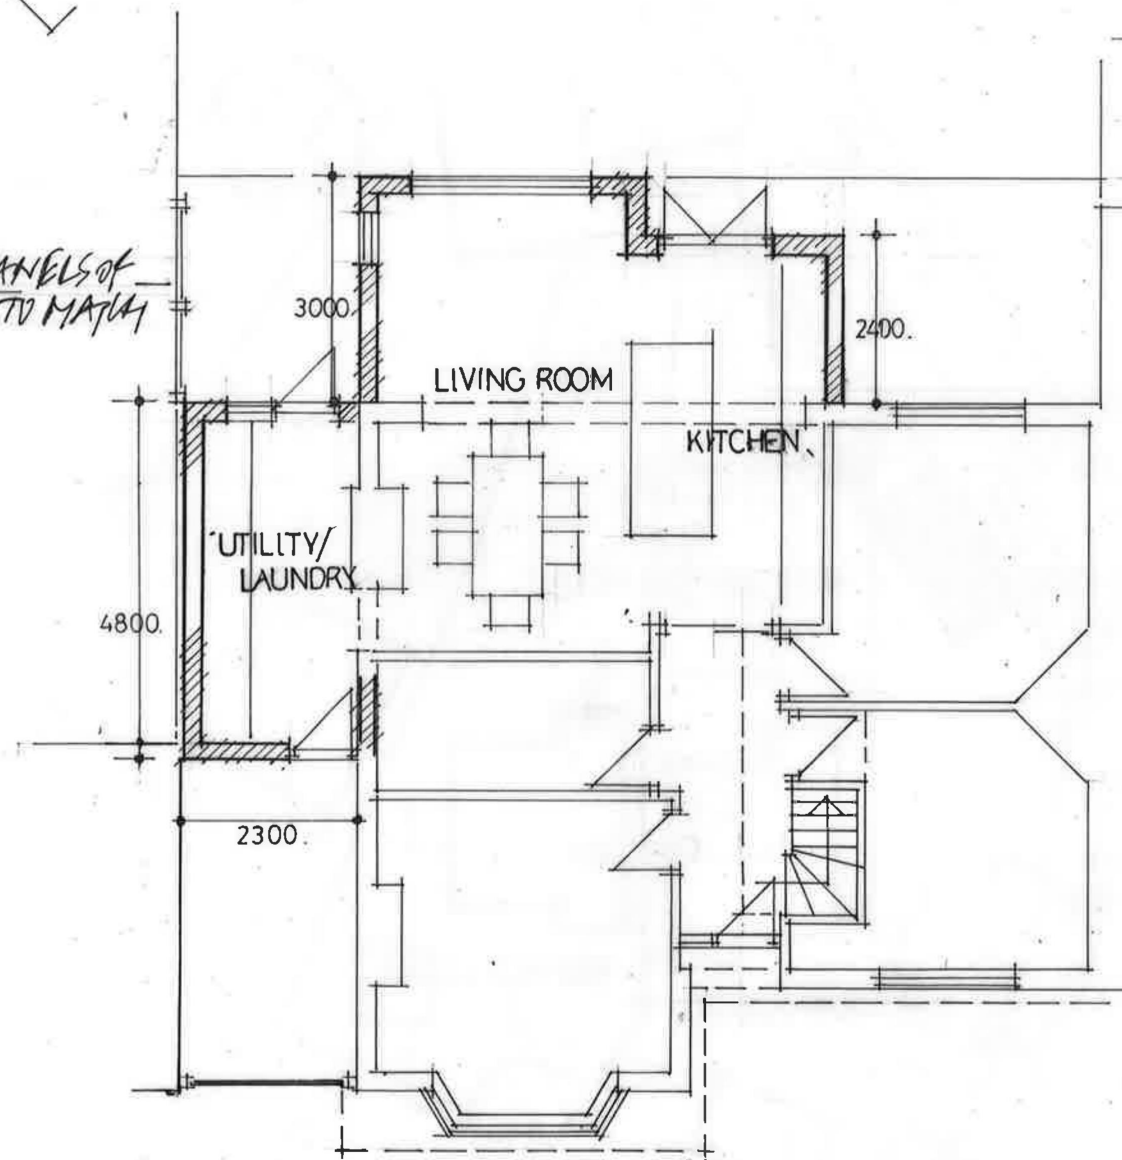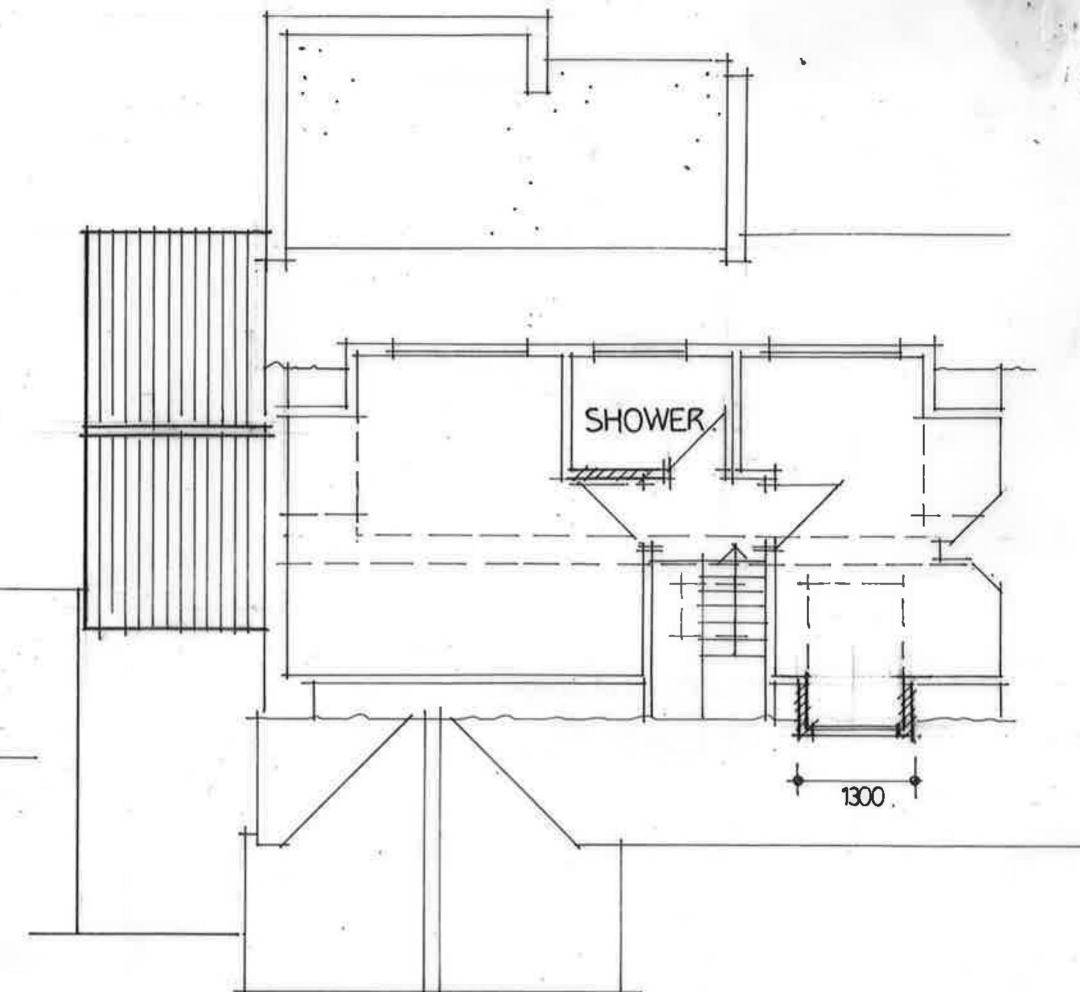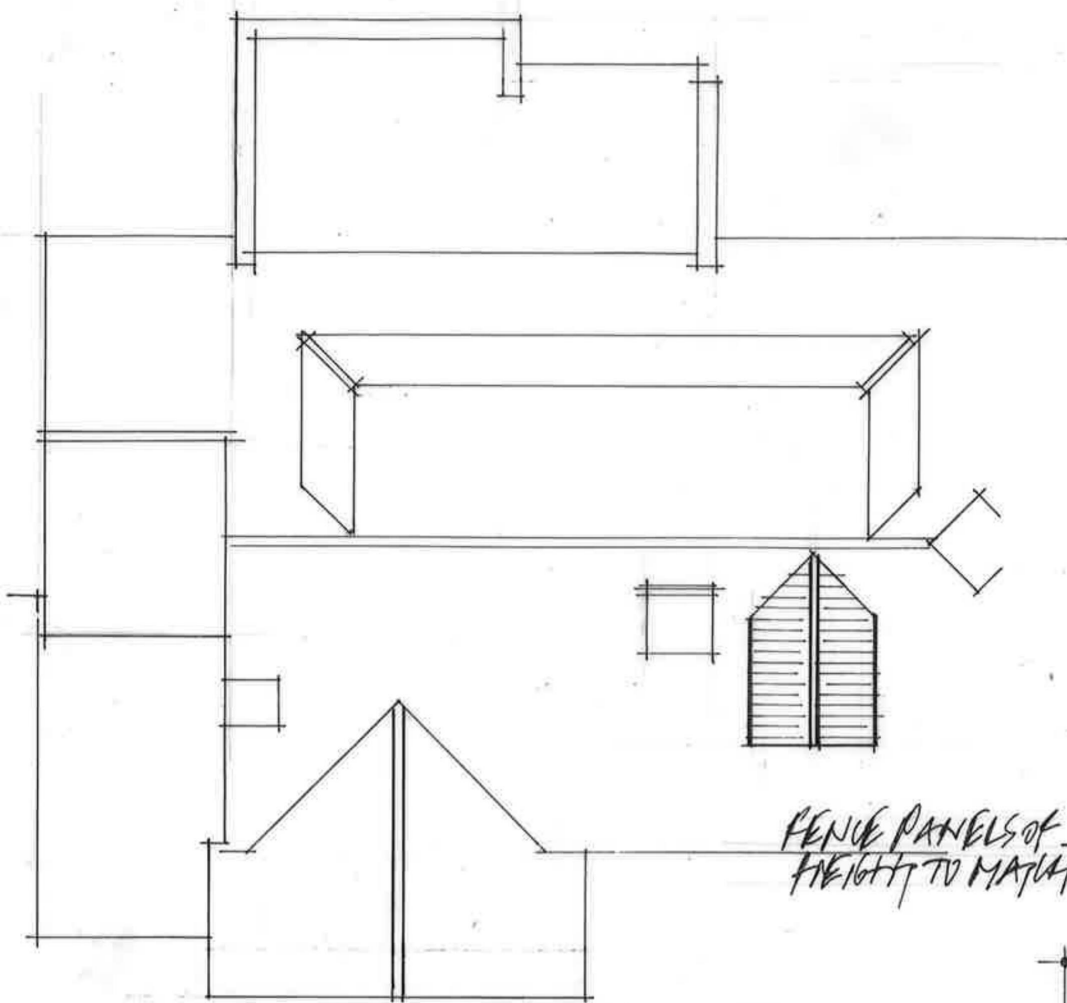

SCALE- 1:100

0 2 4 6 8 10

DRG NO. 2304.04^A