




**UK
Planning
Maps**

Mastercool House, Main Road, Romford, RM2 5HA

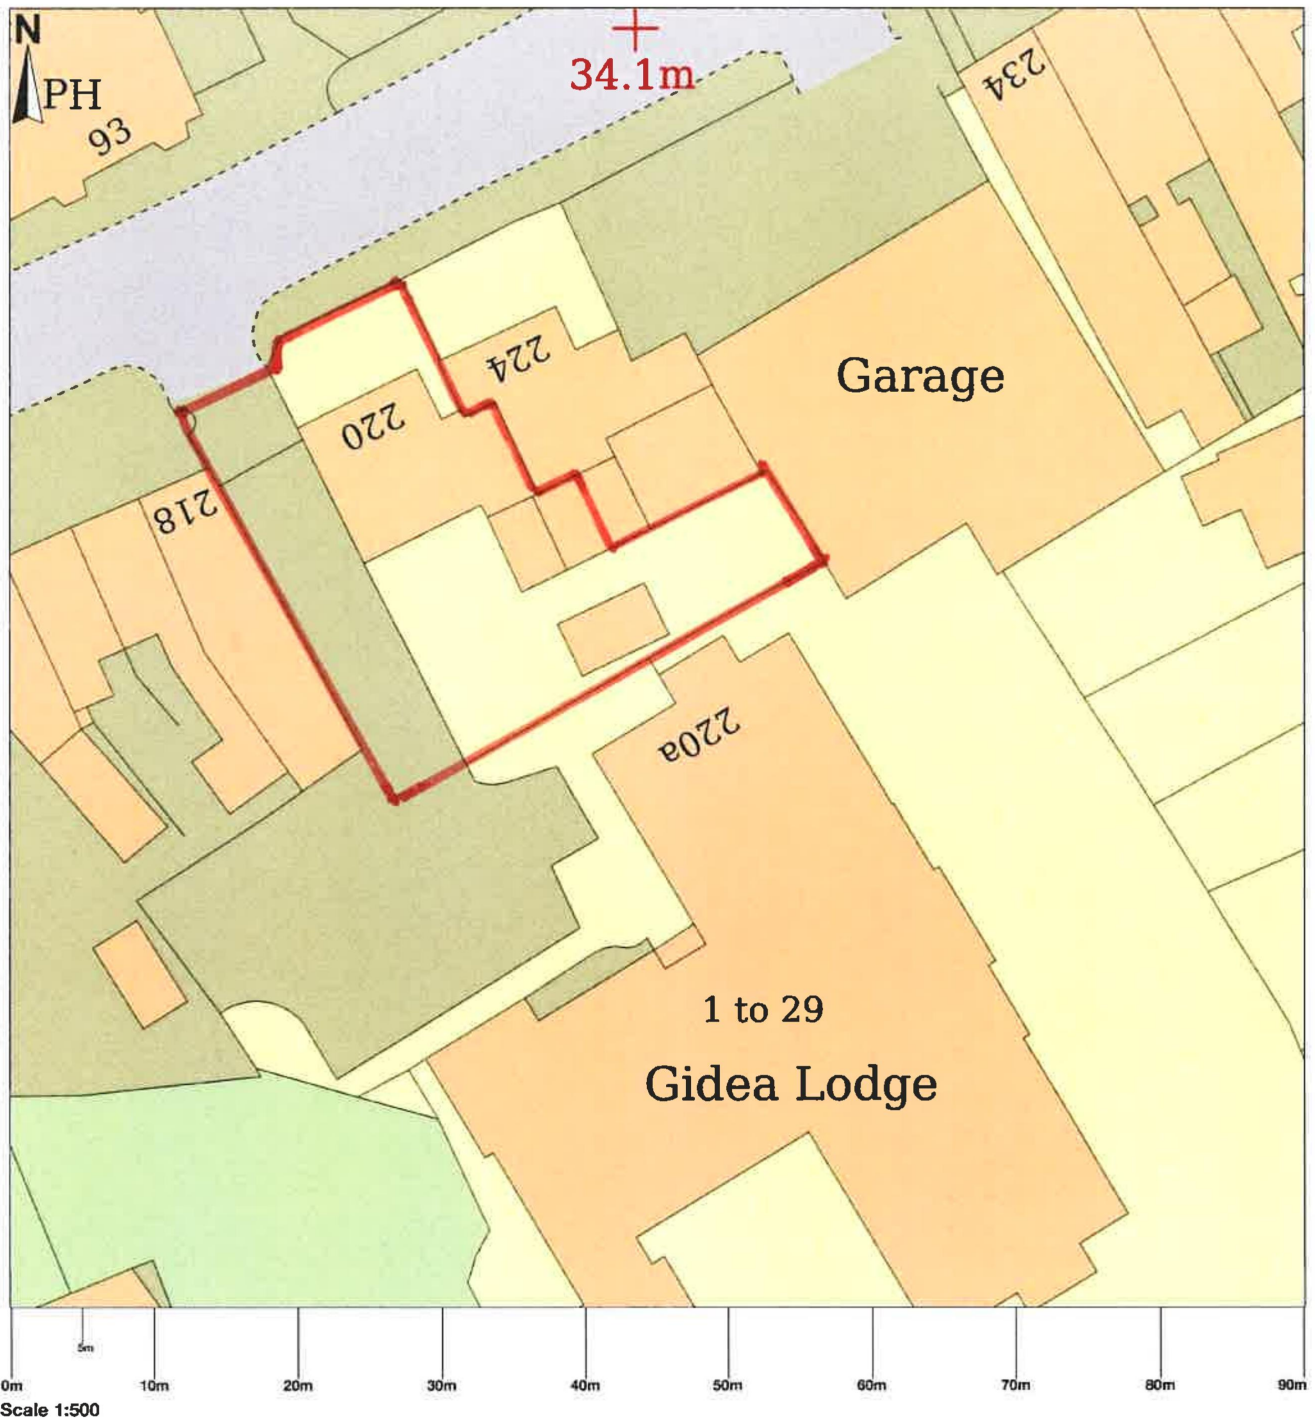

© Crown copyright and database rights 2025 OS 100054135. Map area bounded by: 552571,189775 552661,189865. Produced on 27 October 2025 from the OS National Geographic Database. Supplied by UKPlanningMaps.com. Unique plan reference: b90g/uk/1331496/1784592






TEL: 01708 732700
FAX: 01708 732825

© MasterCool

Project	220 Main Road, RM2 5HA		
Client	MasterCool Air Conditioning		
Drawn by	Scale@A1	Status	
NP	1:100	Proposed	
Date first issued	Revision		
Feb 25	E1		



MC 59400

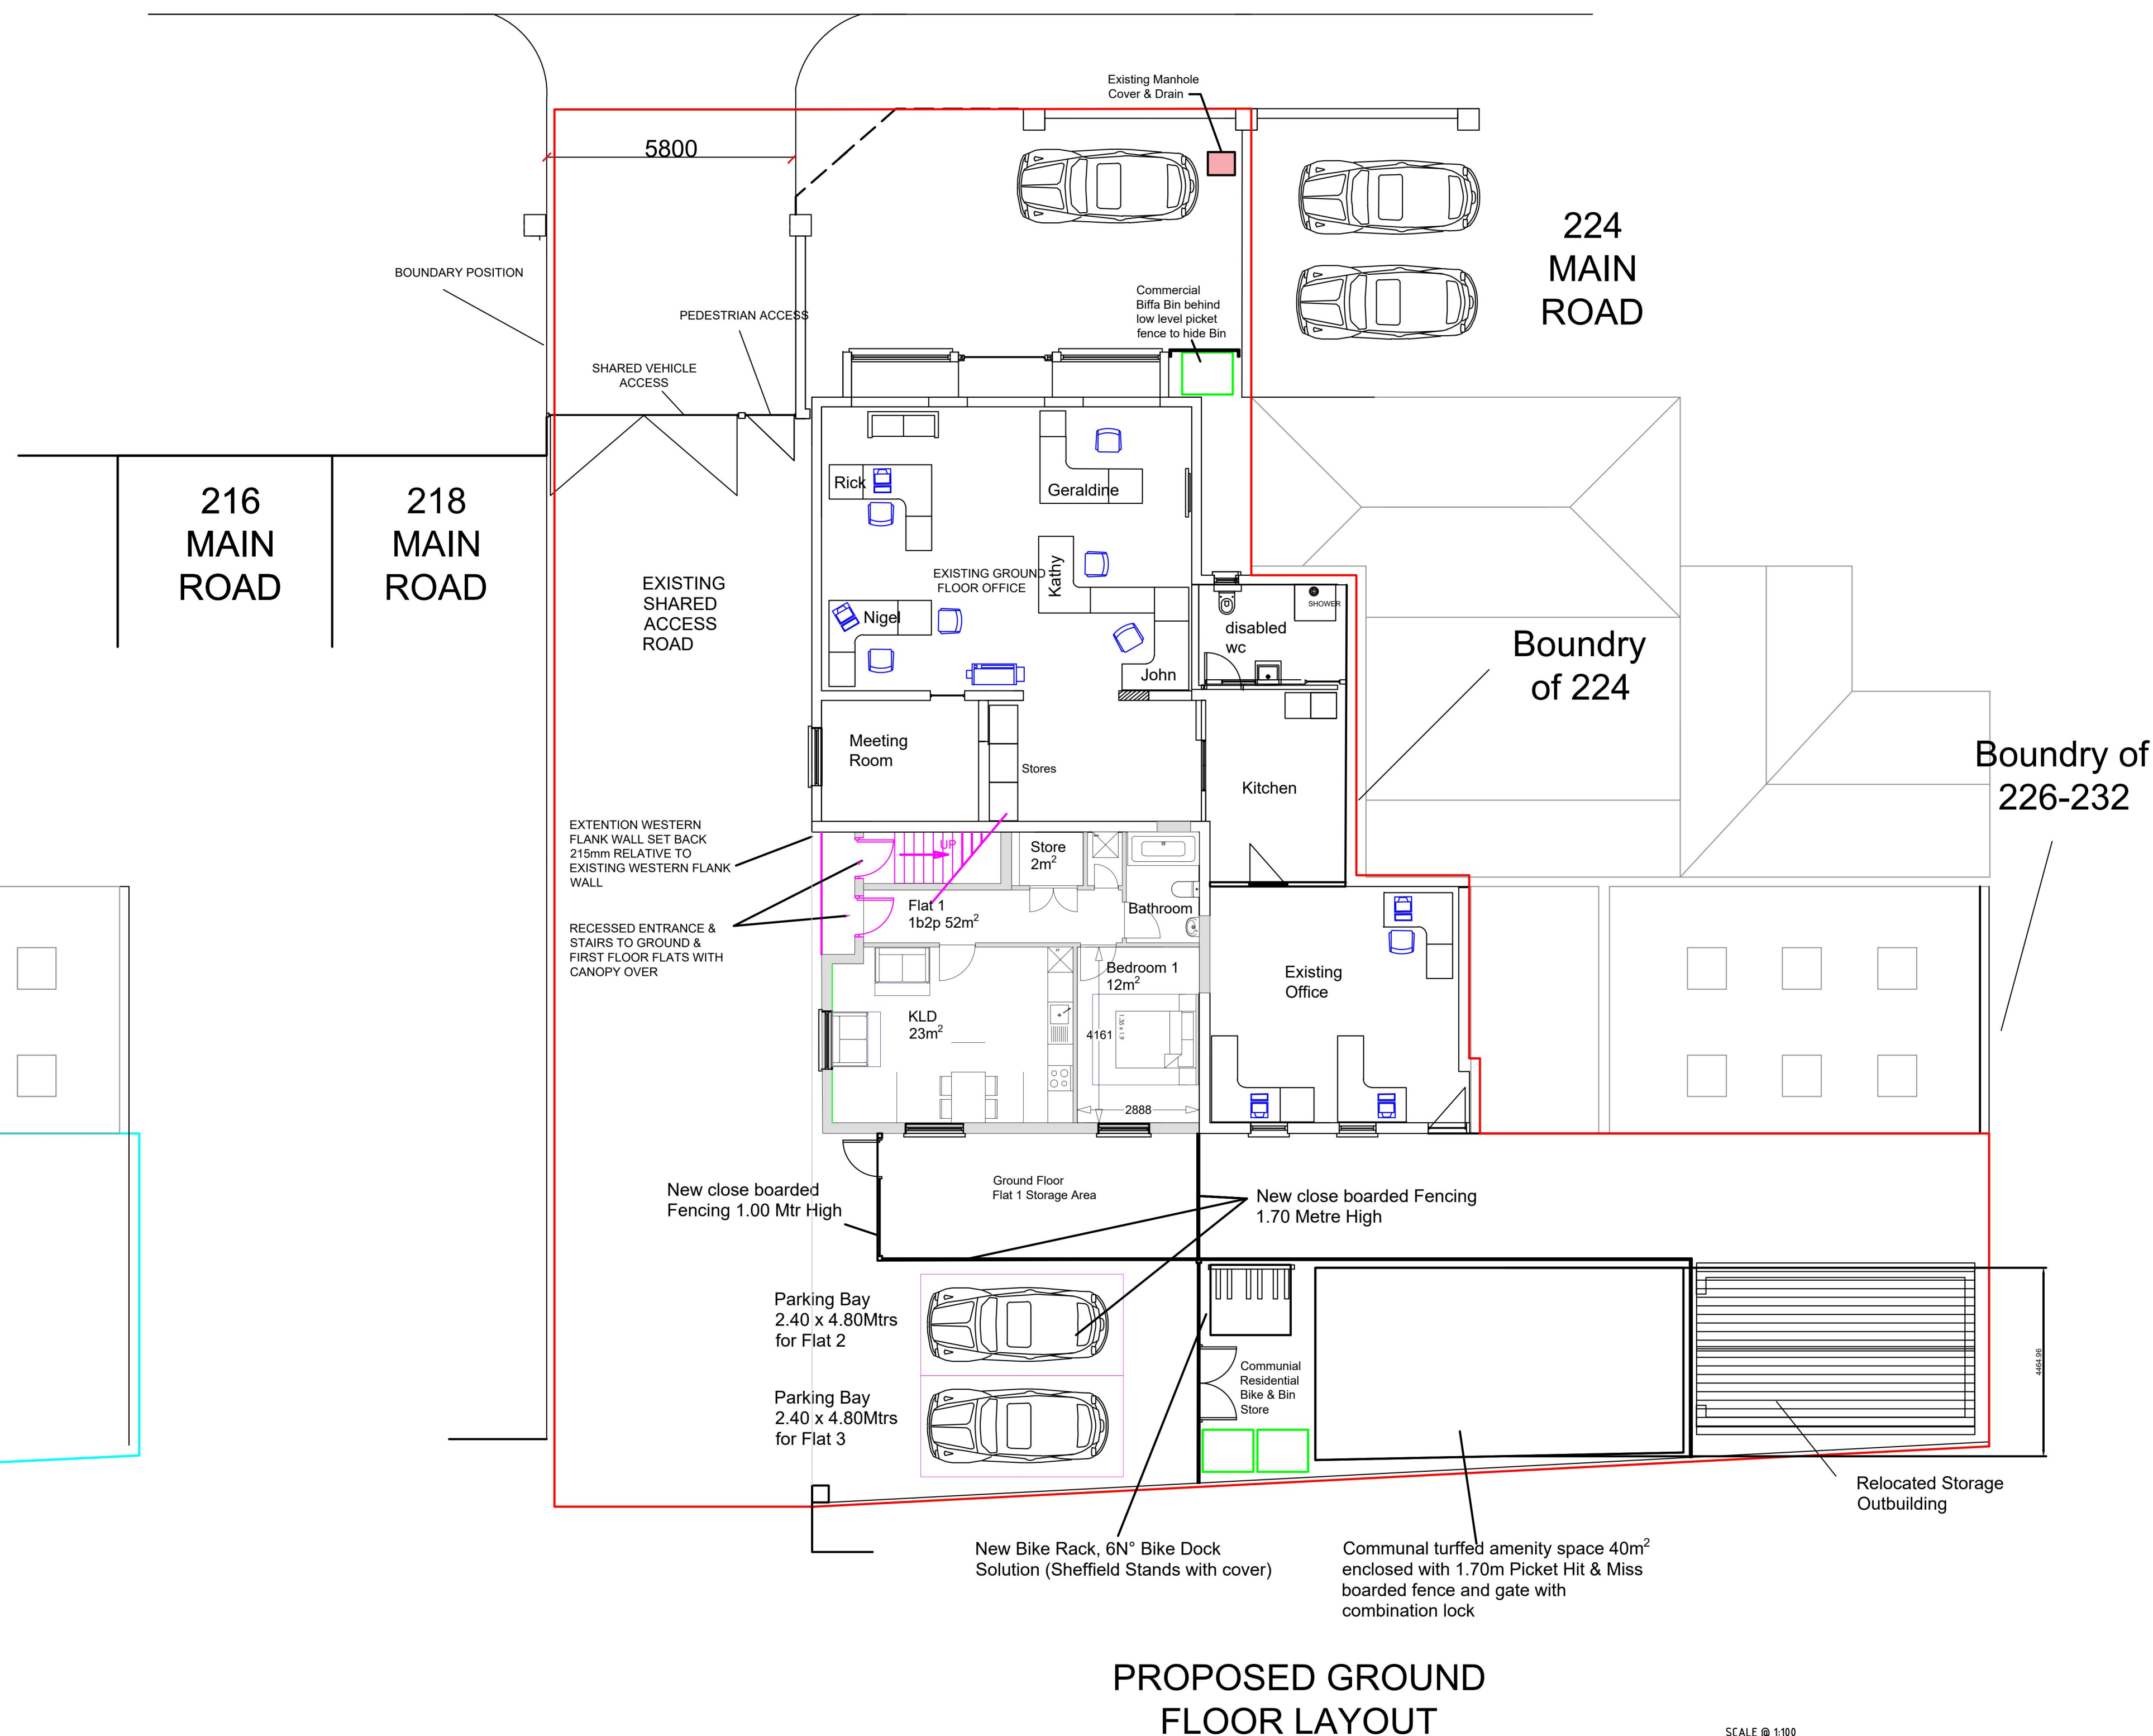


SCALE @ 1:100




0.0m 1.0m 2.0m 3.0m 4.0m 5.0m

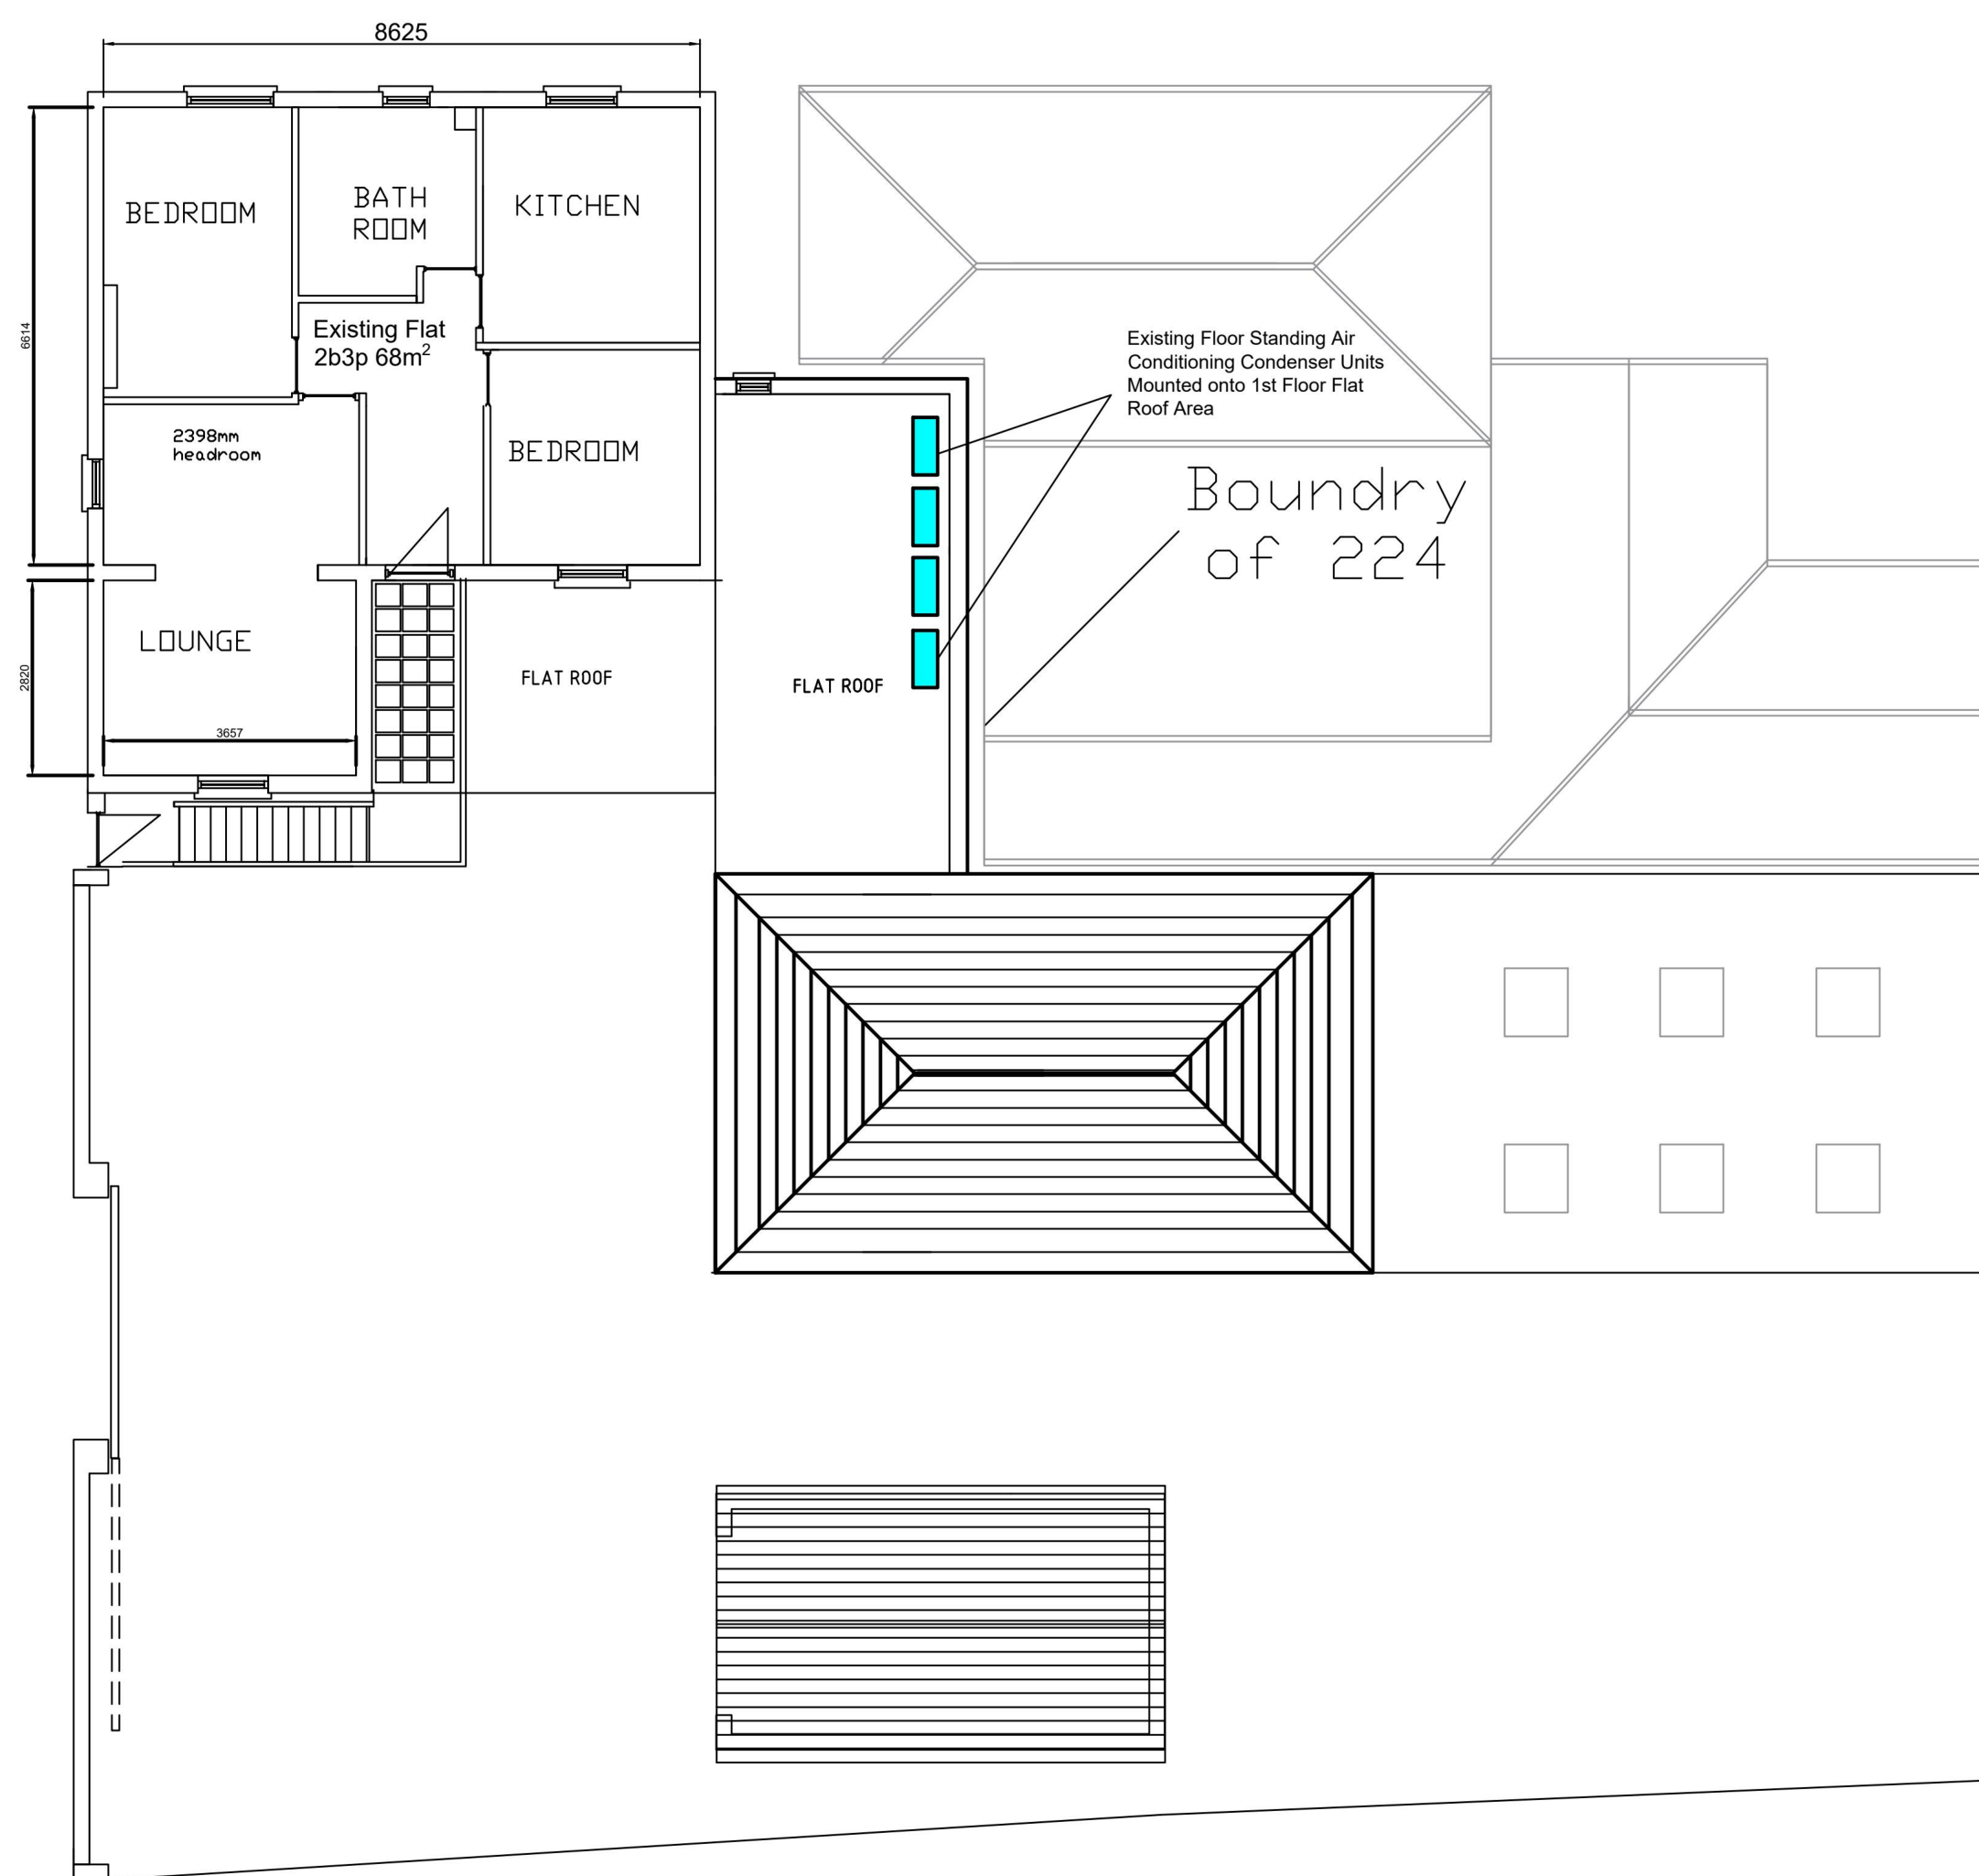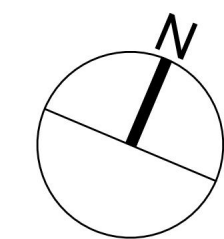

EXISTING FIRST FLOOR LAYOUT

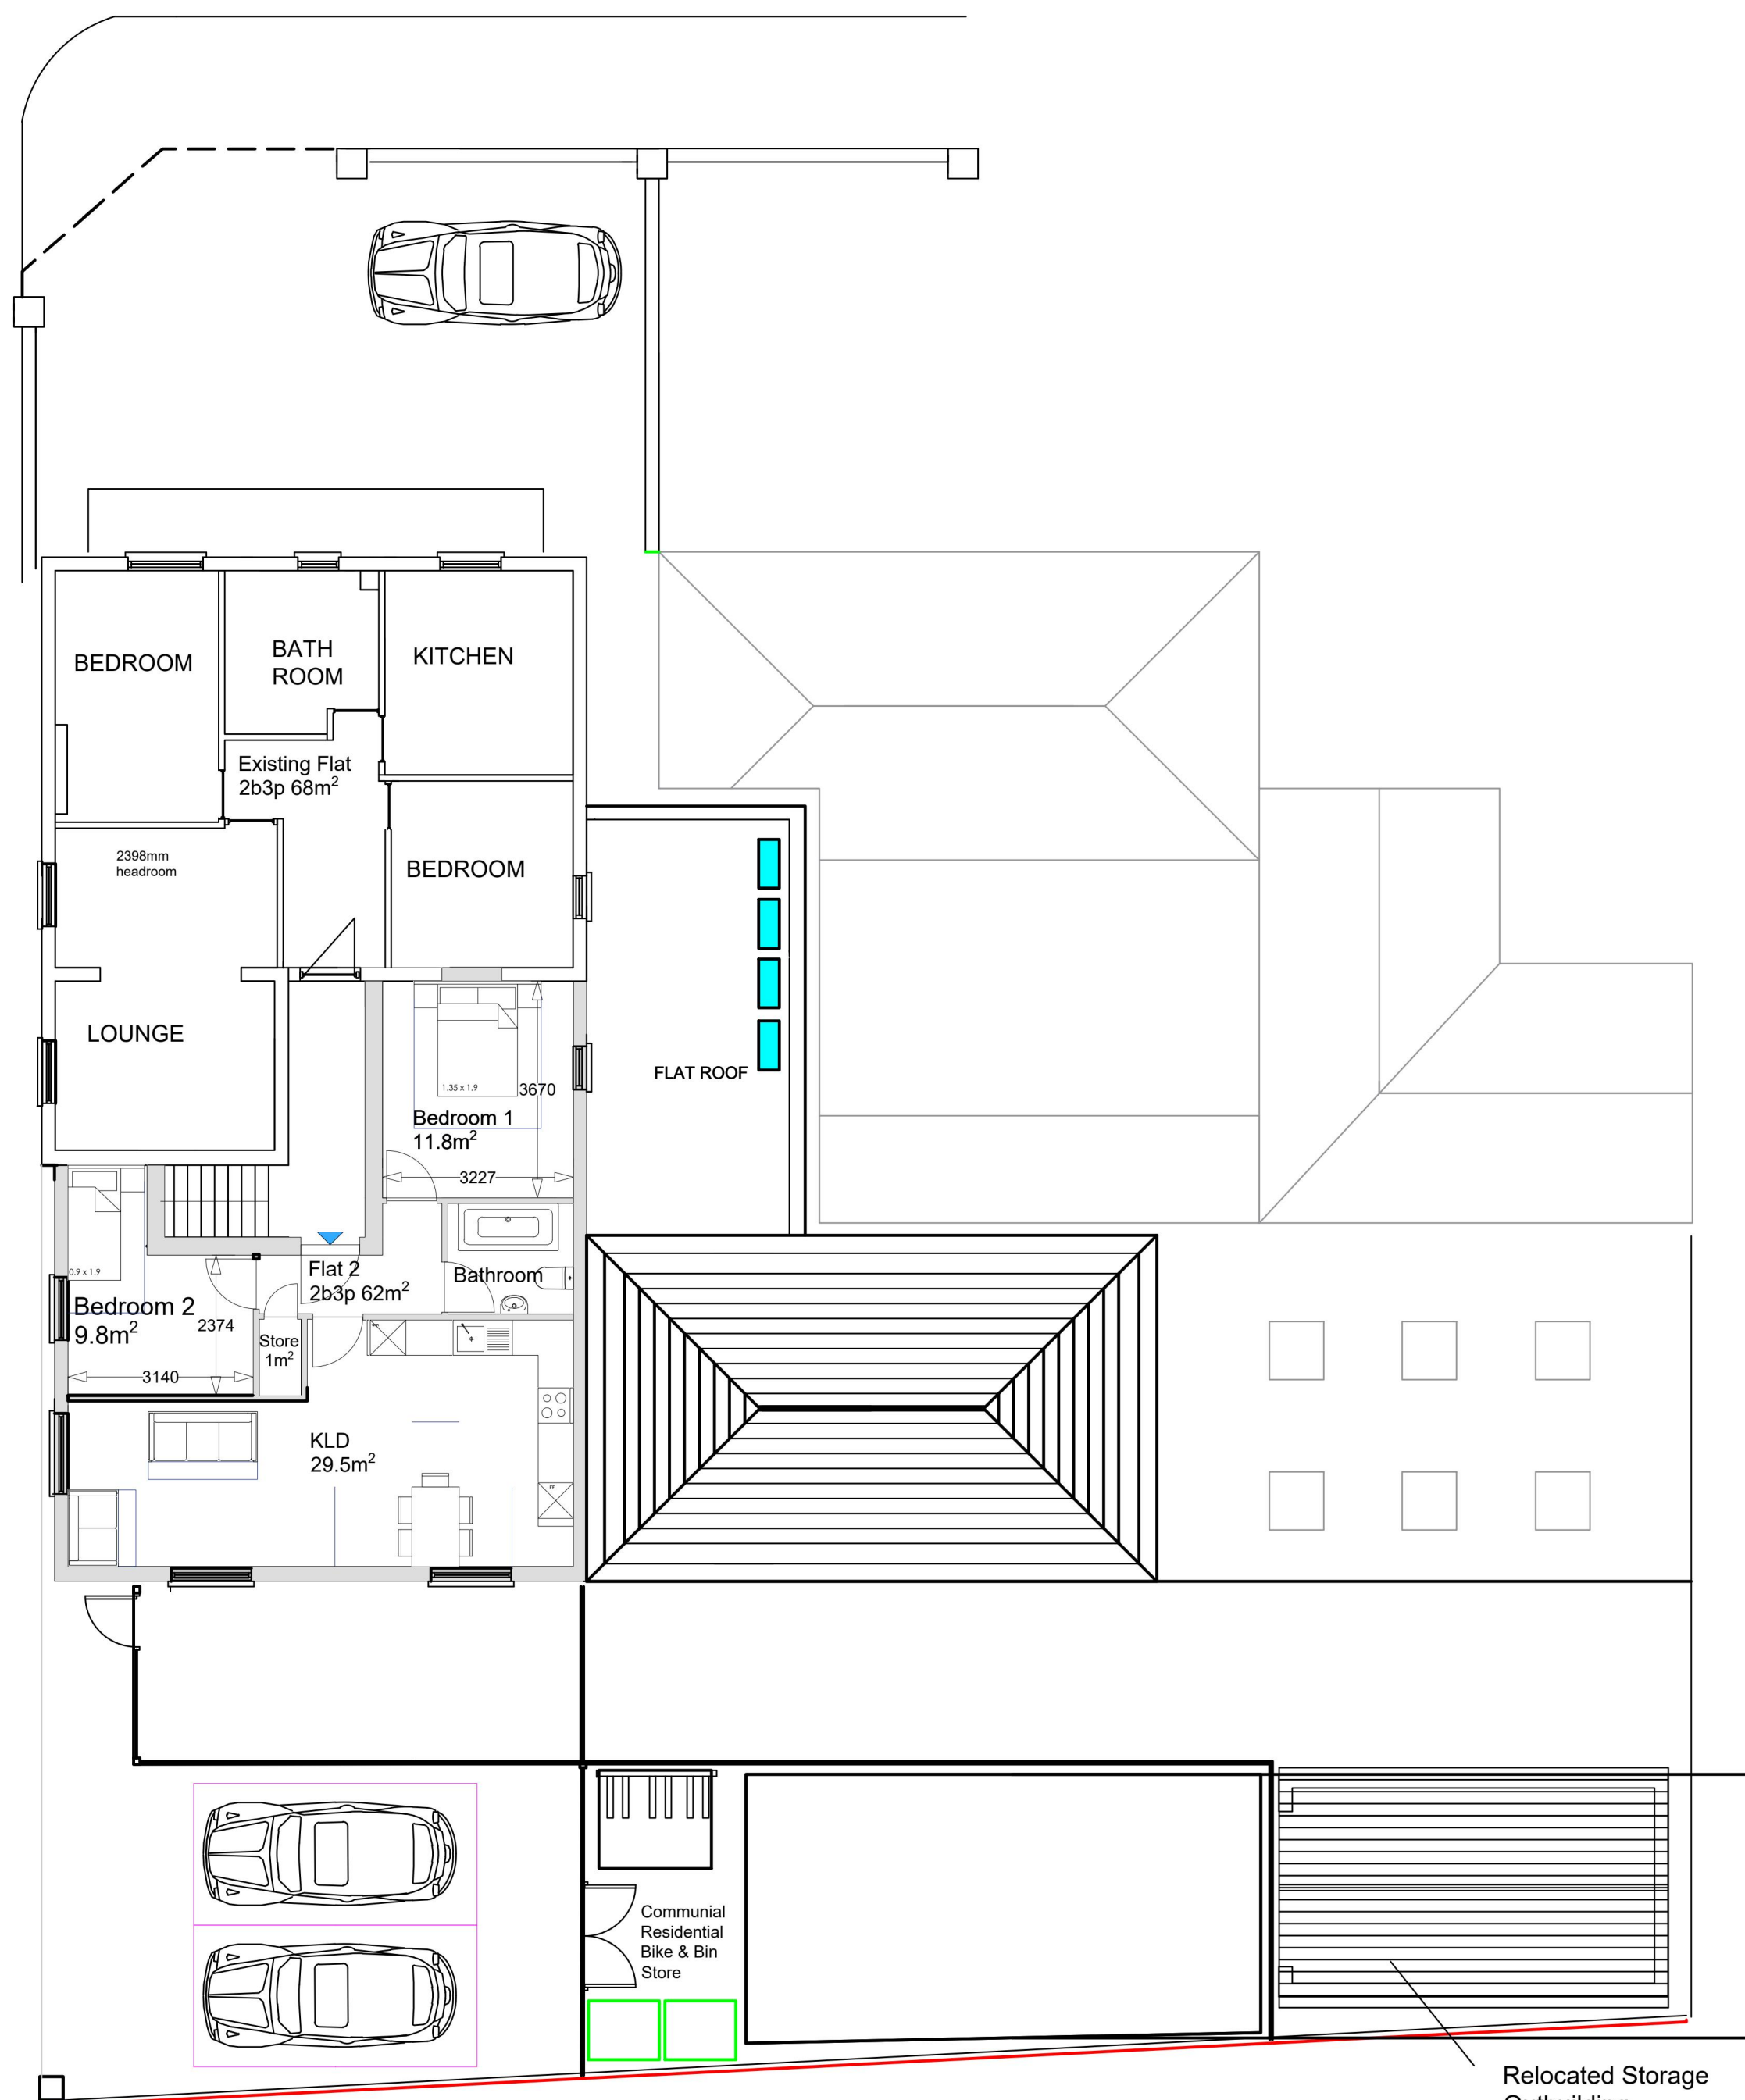

PROPOSED FIRST FLOOR LAYOUT

 

MASTERCOOL
AIR CONDITIONING SPECIALISTS

220 MAIN ROAD
ROMFORD
ESSEX
RM2 5HA

TEL: 01708 732700
FAX: 01708 732825



Note:
Do not scale from drawings. Dimensions govern.
All dimensions are in millimeters unless noted otherwise.
All dimensions are to be verified on site before proceeding with the work.
The designer is to be notified of any discrepancies before proceeding.

© MasterCool


Rev.	Date	Issue Details
A	Feb 25	Proposed
C	Aug 25	Provided Outdoor Amenity & Storage Areas
D	Sep 25	Changed Bedroom 2 Layout
E	29.9.25	Reduced Fence Height from 1.80 to 1.70 Mtrs
E1	11.02.26	Added Existing AC Condenser Note

Project 220 Main Road, RM2 5HA			Client MasterCool Air Conditioning
Drawn by NP	Scale@A1 1:100	Status Proposed	
Date first issued Feb 25		Revision E1	

Drawing Existing & Proposed 1st Floor Layouts	
Drawing no. MC 59401	

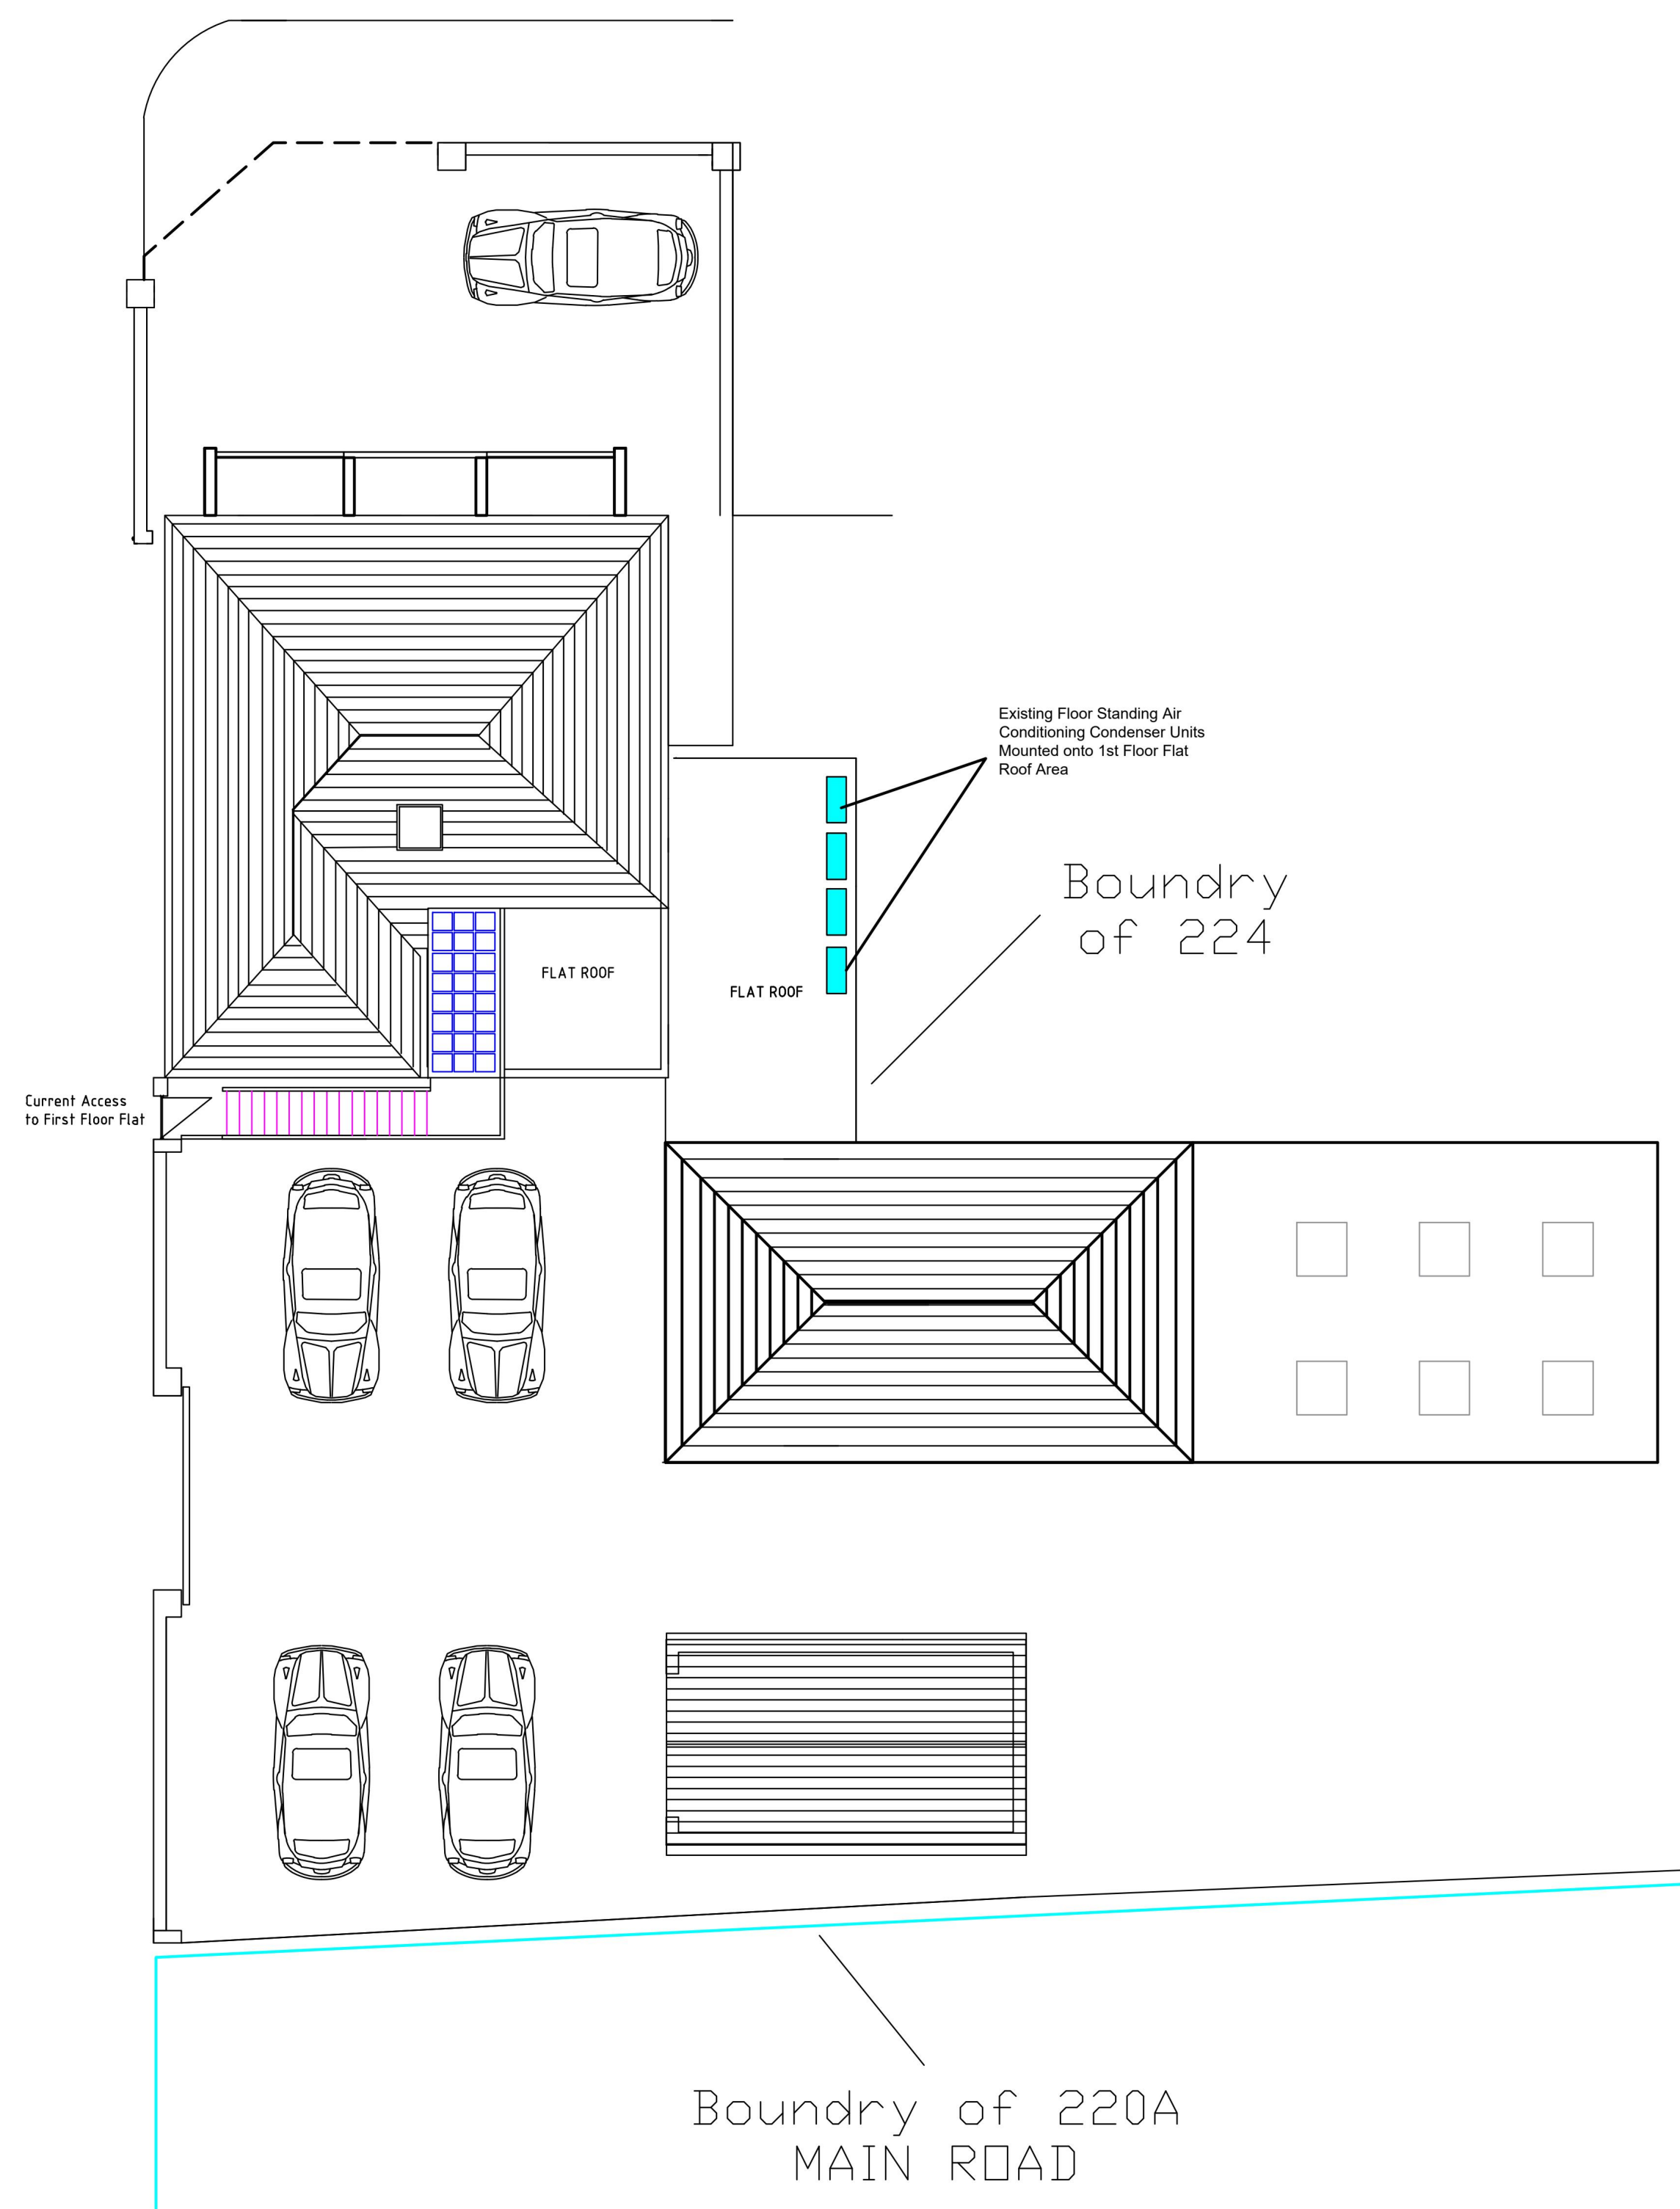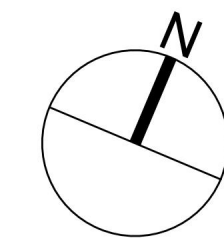

EXISTING PLAN VIEW

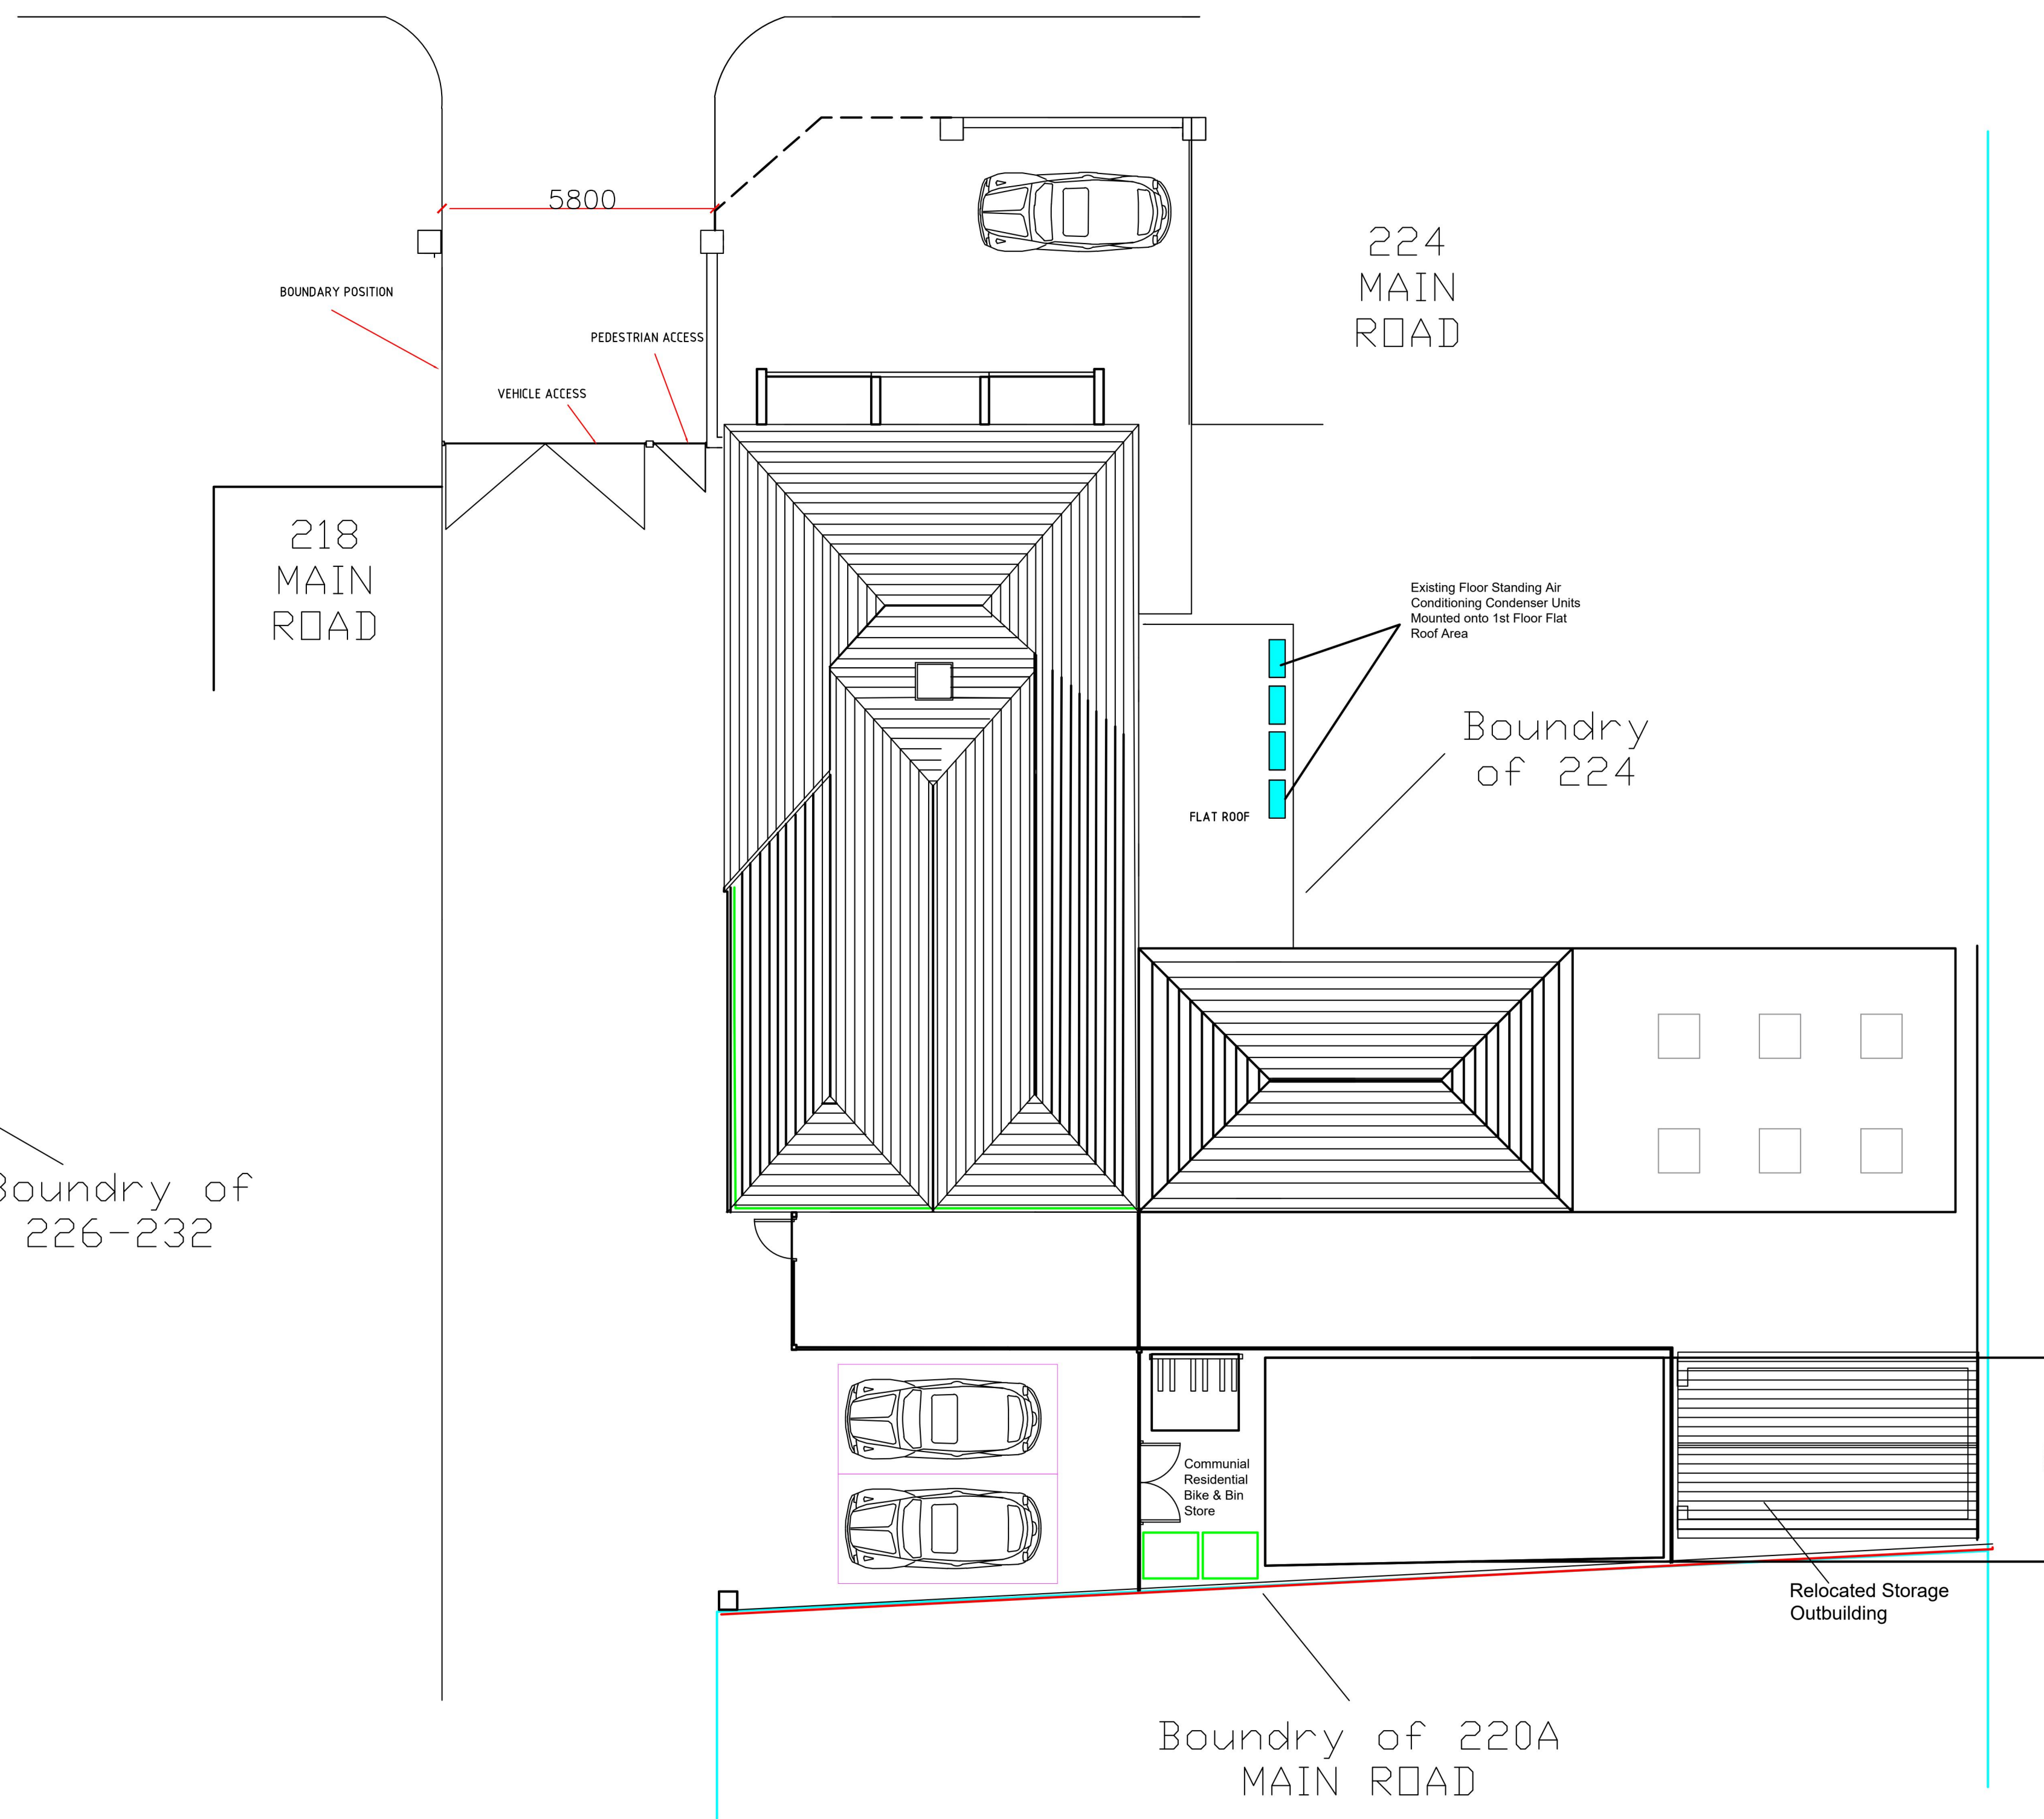

PROPOSED PLAN VIEW

SCALE @ 1:100
0.0m 1.0m 2.0m 3.0m 4.0m 5.0m



MASTERCOOL
AIR CONDITIONING SPECIALISTS

220 MAIN ROAD
ROMFORD
ESSEX
RM2 5HA

TEL: 01708 732700
FAX: 01708 732825

Note:
Do not scale from drawings. Dimensions govern.
All dimensions are in millimeters unless noted otherwise.
All dimensions are to be verified on site before proceeding with the work.
The designer is to be notified of any discrepancies before proceeding.

© MasterCool

Rev.	Date	Issue Details
A	May 24	Proposed Plans
B	Sep 24	Reduced Footprint and Roof Design
E	Oct 25	Revised Amenity Space
E1	11.02.26	Added Existing AC Note

Project 220 Main Road, RM2 5HA		
Client MasterCool Air Conditioning		
Drawn by NP	Scale@A1 1:100	Status Proposed
Date first issued May 24		Revision E1


Drawing Existing & Proposed Roof Plans
Drawing no. MC 59402




EXISTING FRONT ELEVATION



NO CHANGE to FRONT ELEVATION

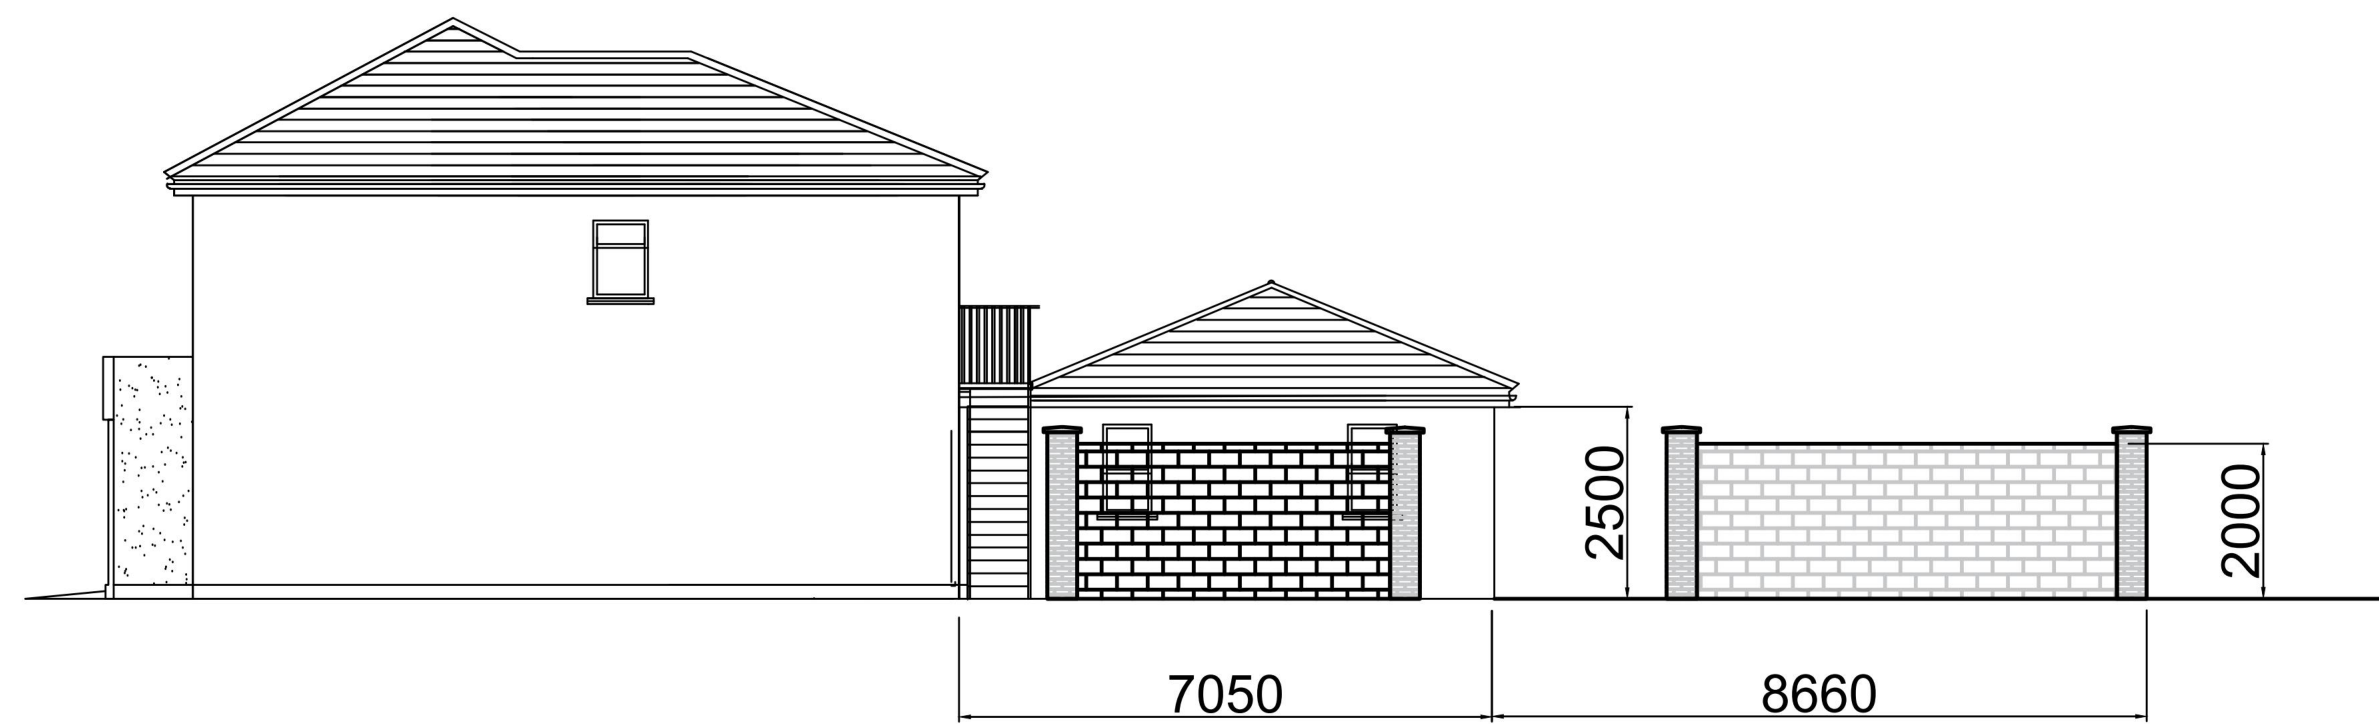

EXISTING SIDE WESTERN ELEVATION

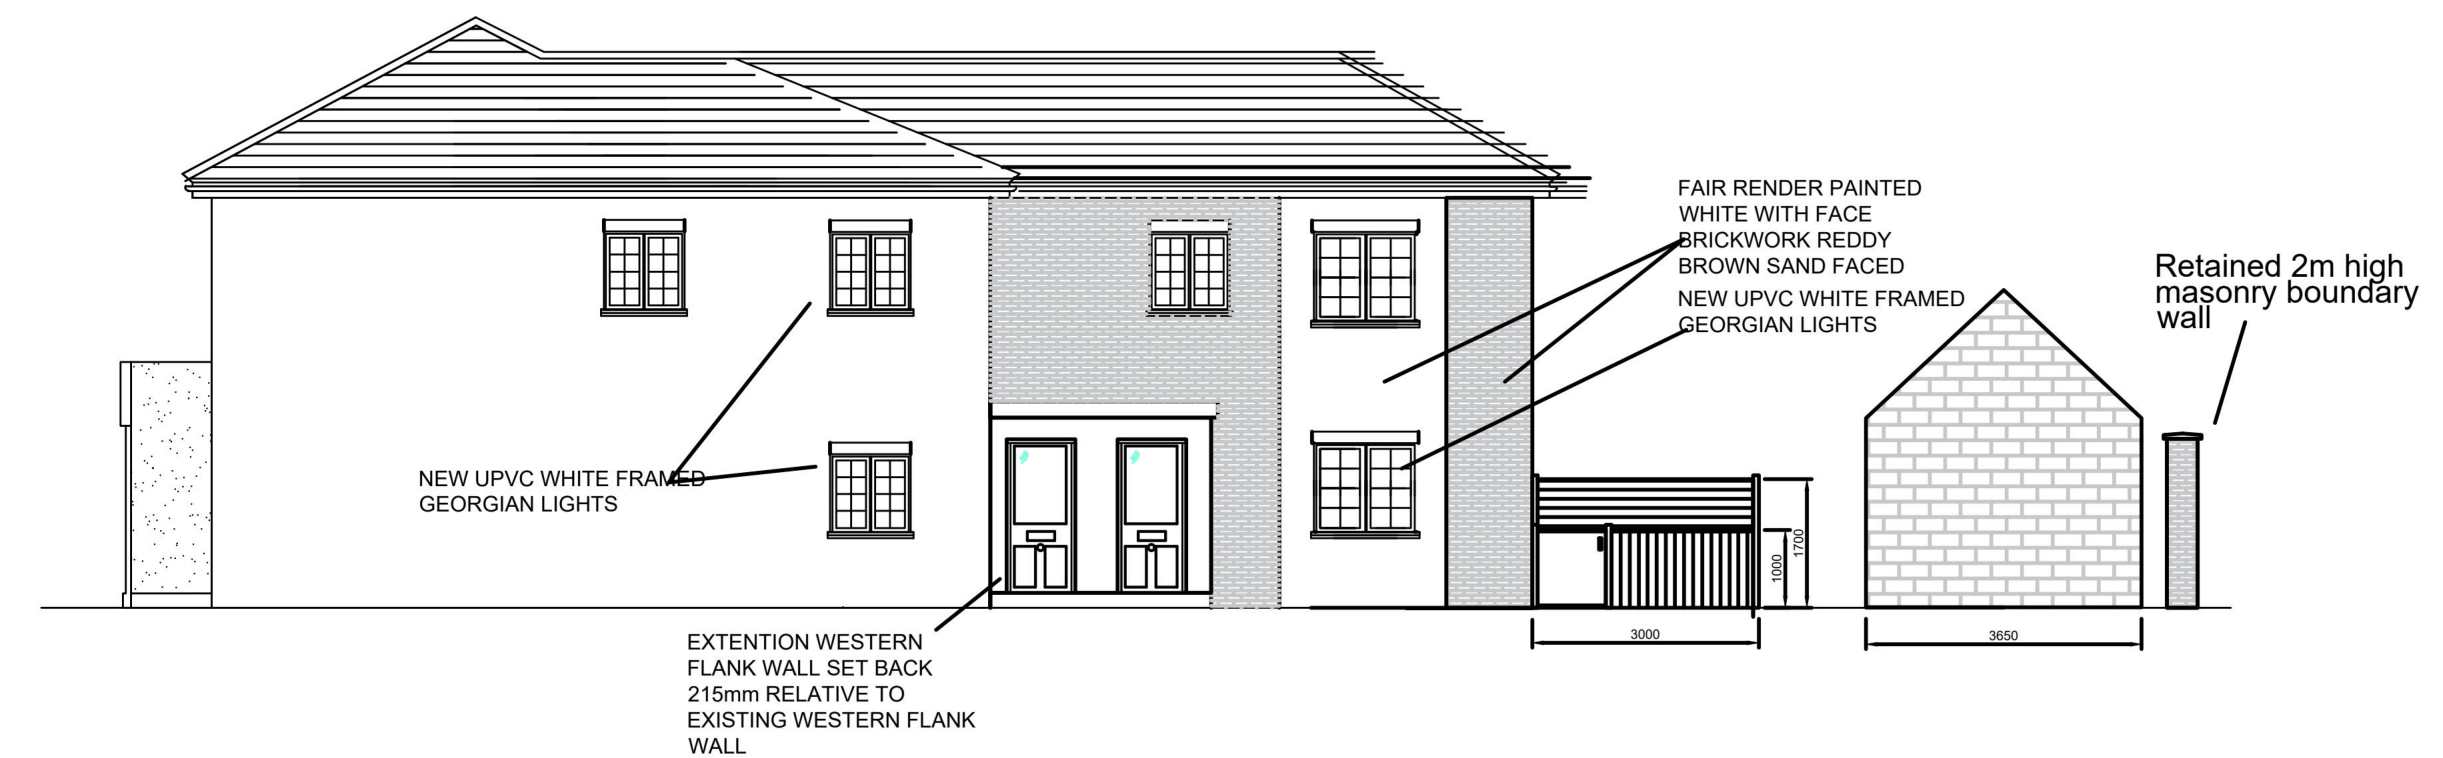


PROPOSED SIDE WESTERN ELEVATION



EXISTING REAR ELEVATION



PROPOSED REAR ELEVATION

 

MASTERCOOL
AIR CONDITIONING SPECIALISTS

220 MAIN ROAD
ROMFORD
ESSEX
RM2 5HA

TEL: 01708 732700
FAX: 01708 732825


Note:
Do not scale from drawings. Dimensions govern.
All dimensions are in millimeters unless noted otherwise.
All dimensions are to be verified on site before proceeding with the work.
The designer is to be notified of any discrepancies before proceeding.

© MasterCool

Rev.	Date	Issue Details
A	May 24	Proposed
B	Sep 24	Reduced Footprint and Moved Existing Garage
C	Aug 25	Changed Amenity & Storage Area
D	Sep 25	Added Fencing for Flat 1
E	29.9.25	Reduced Fence Height from 1.80 to 1.70 Mtrs

Project 220 Main Road, RM2 5HA		
Client MasterCool Air Conditioning		
Drawn by NP	Scale@A1 1:100	Status Proposed
Date first issued May 24		Revision E

Drawing Existing & Proposed Elevations
Drawing no. MC 59403

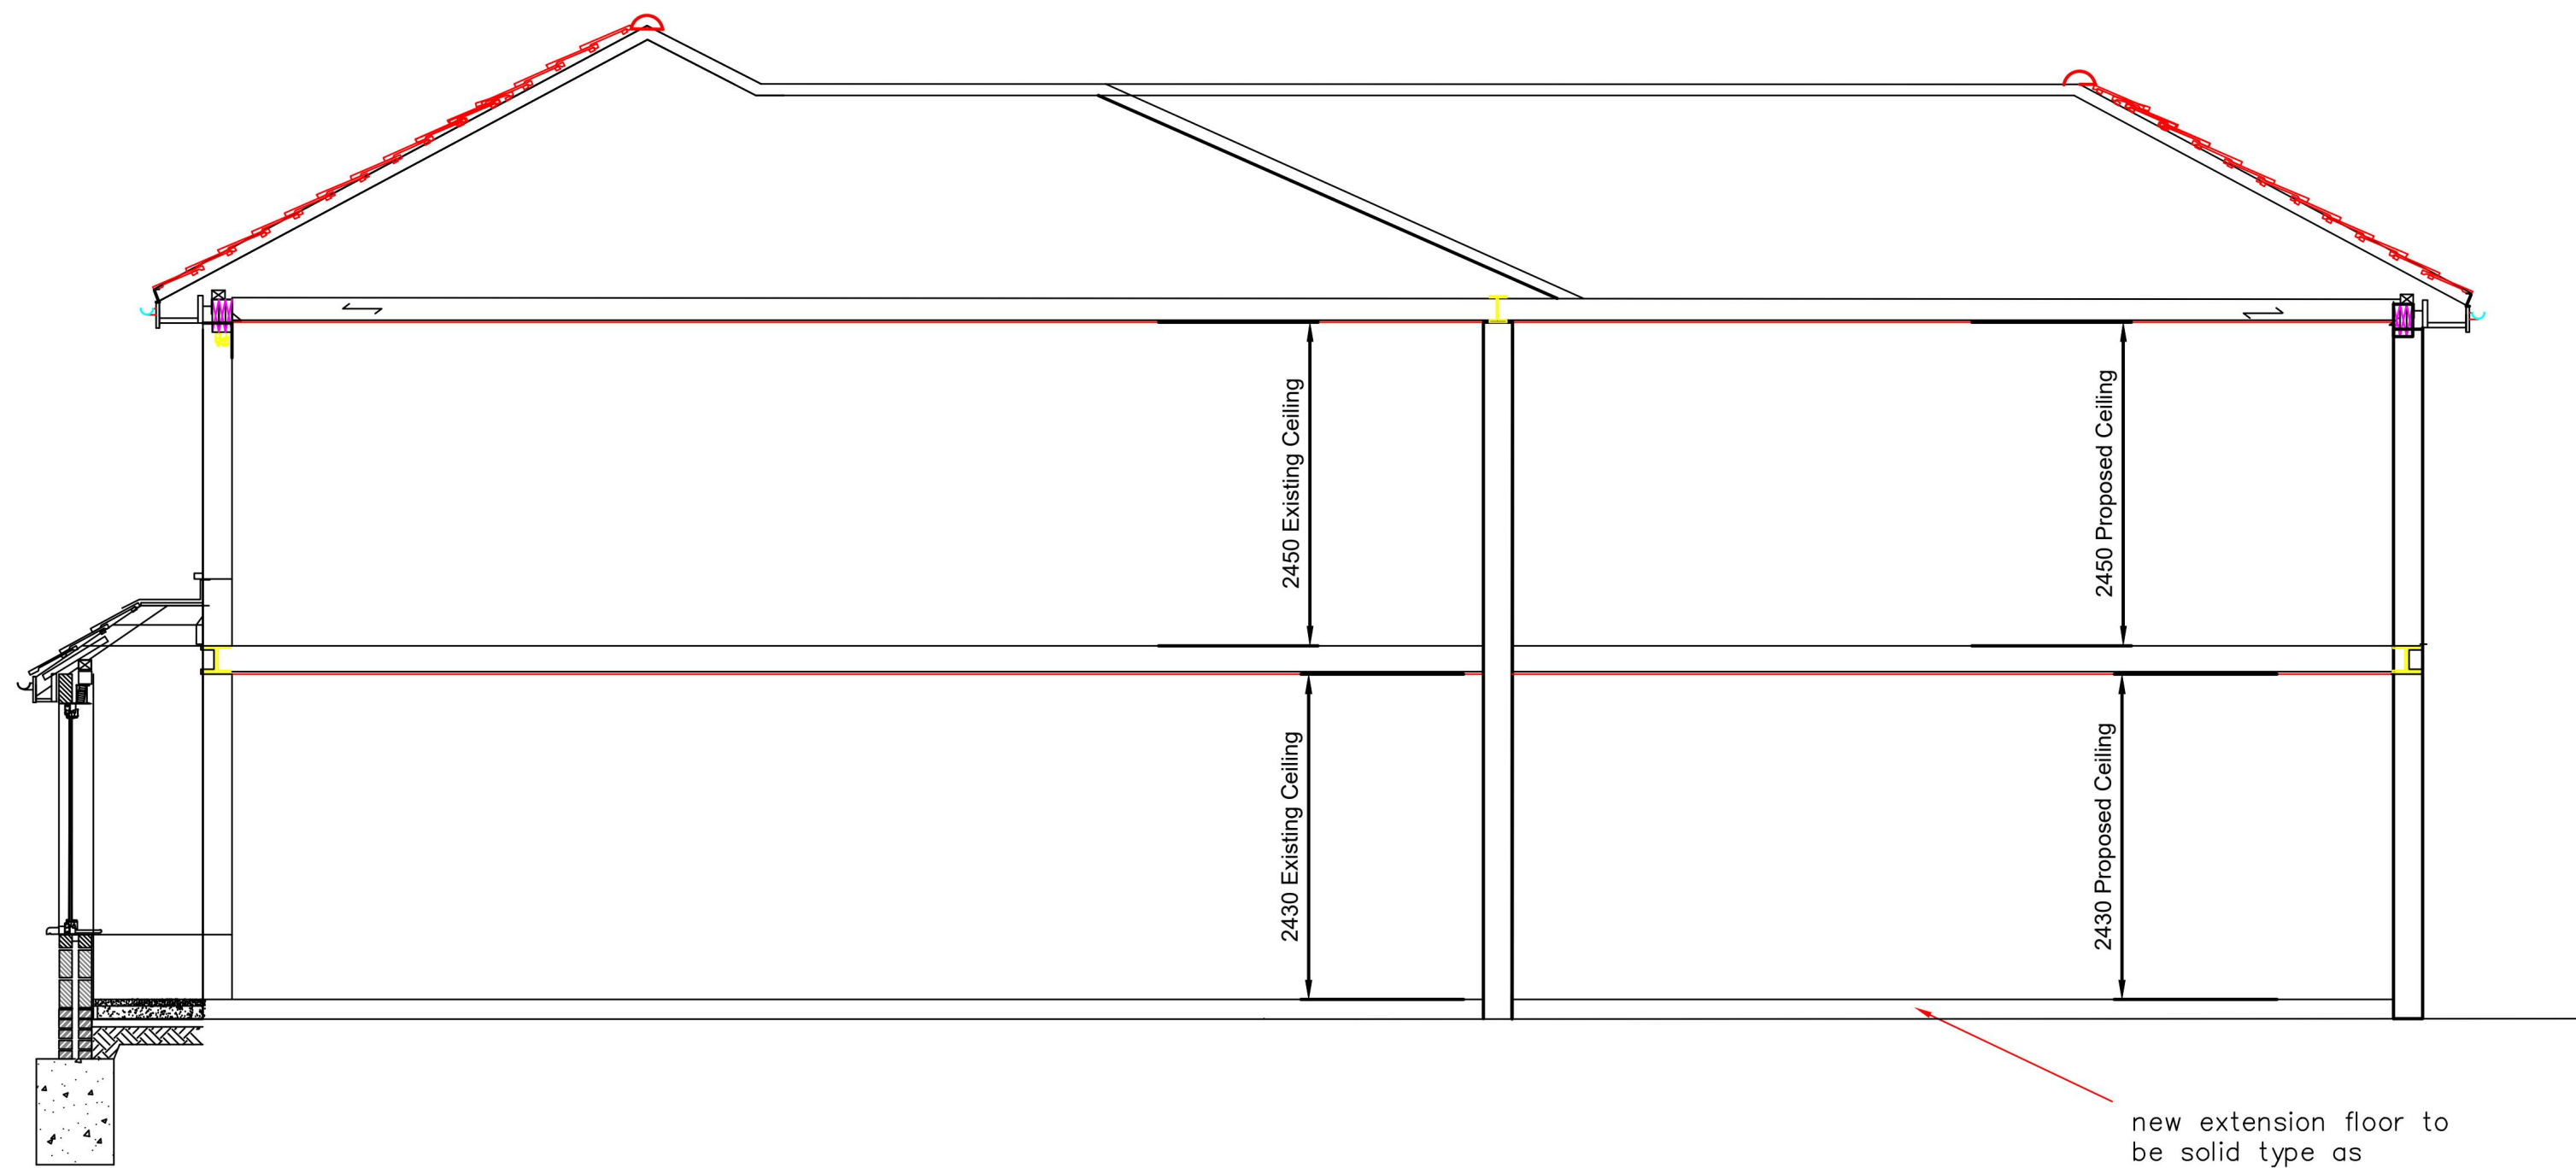

CROSS SECTION



PROPOSED SIDE WESTERN ELEVATION

SCALE @ 1:100



MASTERCOOL
AIR CONDITIONING SPECIALISTS

220 MAIN ROAD
ROMFORD
ESSEX
RM2 5HA

TEL: 01708 732700
FAX: 01708 732825

Note:
Do not scale from drawings. Dimensions govern.
All dimensions are in millimeters unless noted otherwise.
All dimensions are to be verified on site before proceeding with the work.
The designer is to be notified of any discrepancies before proceeding.

© MasterCool

Rev.	Date	Issue Details
A	May 24	Proposed
B	Sep 24	Reduced Footprint and Moved Existing Garage
C	Aug 25	Changed Amenity & Storage Area
D	Sep 25	Added Fencing for Flat 1
E	29.9.25	Reduced Fence Height from 1.80 to 1.70 Mtrs

Project 220 Main Road, RM2 5HA		
Client MasterCool Air Conditioning		
Drawn by NP	Scale@A1 1:50	Status Proposed
Date first issued May 24		Revision E

Drawing Existing & Proposed Cross Section
Drawing no. MC 59404