


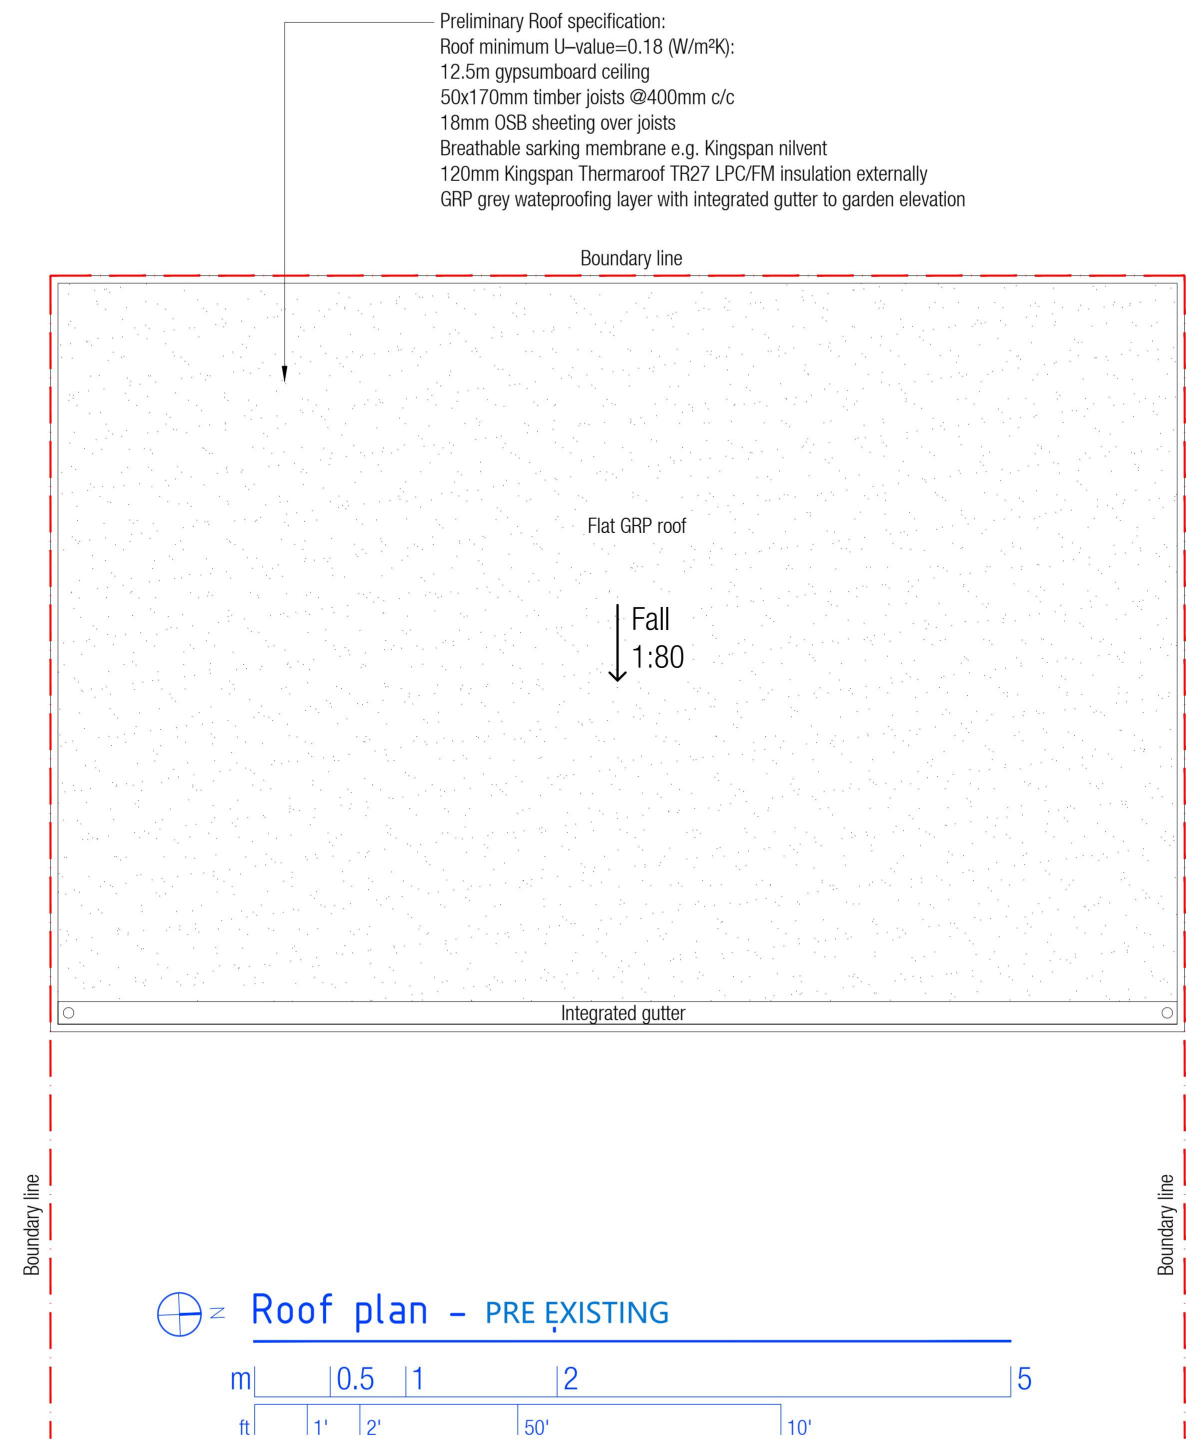


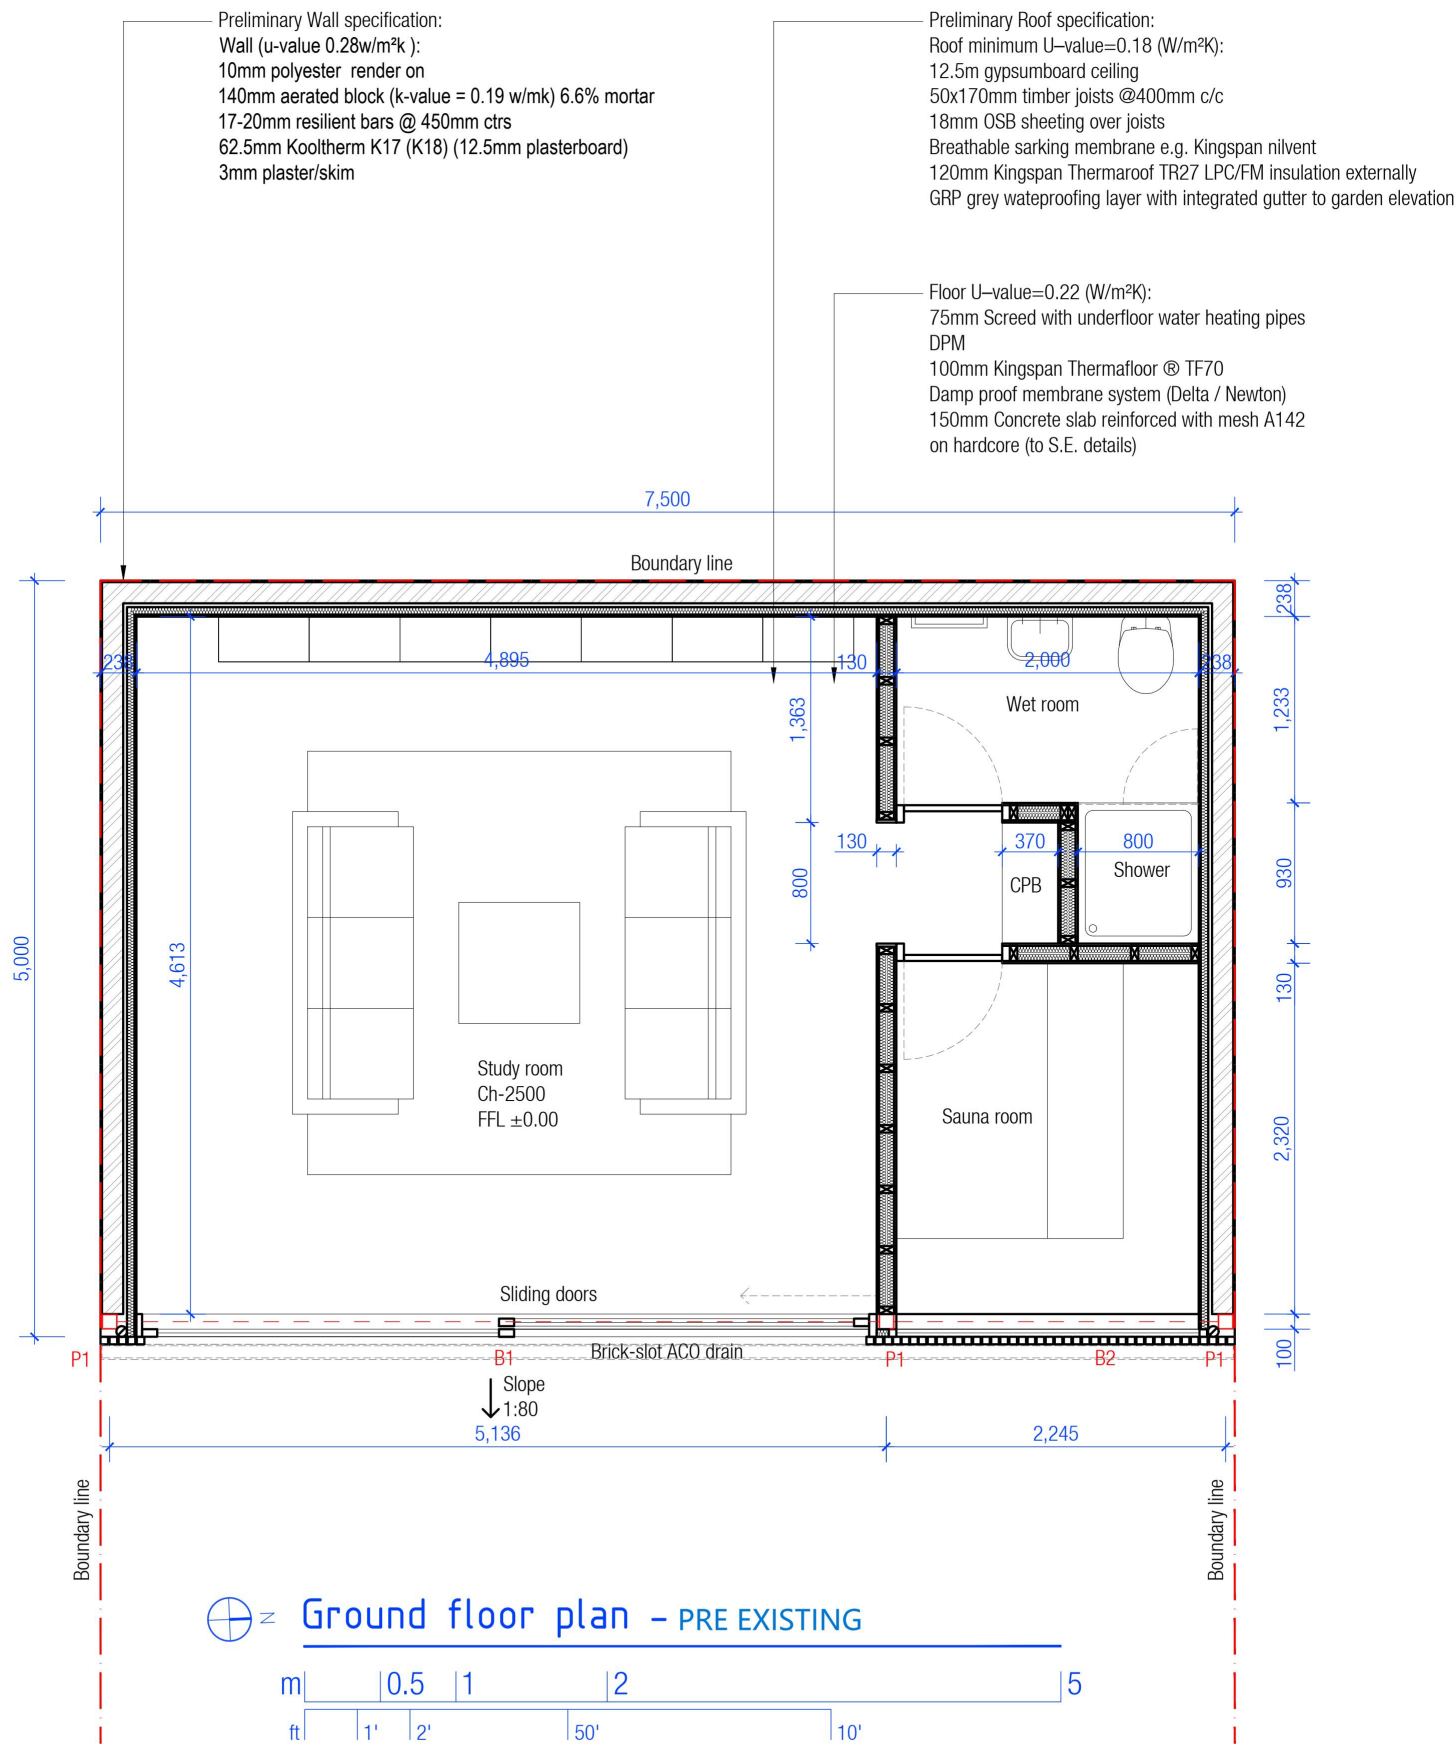


Project name: 94 Plumpton Avenue	Project address: 94 Plumpton Avenue, Hornchurch RM12 6BD, UK	Project number: 3094	Date: 29 06 2021	Revision:
Client: Rimantas Stalmokas		Stage: Planning application		
	203-2a Church Road SE19 2PS London telephone: 079499 84502 email: studio@bavarskis.co.uk	Drawing name: Ground floor plan and Roof plan - PRE EXISTING		
		Drawing number: PRO - 101	Format: A3	Scale: 1:50

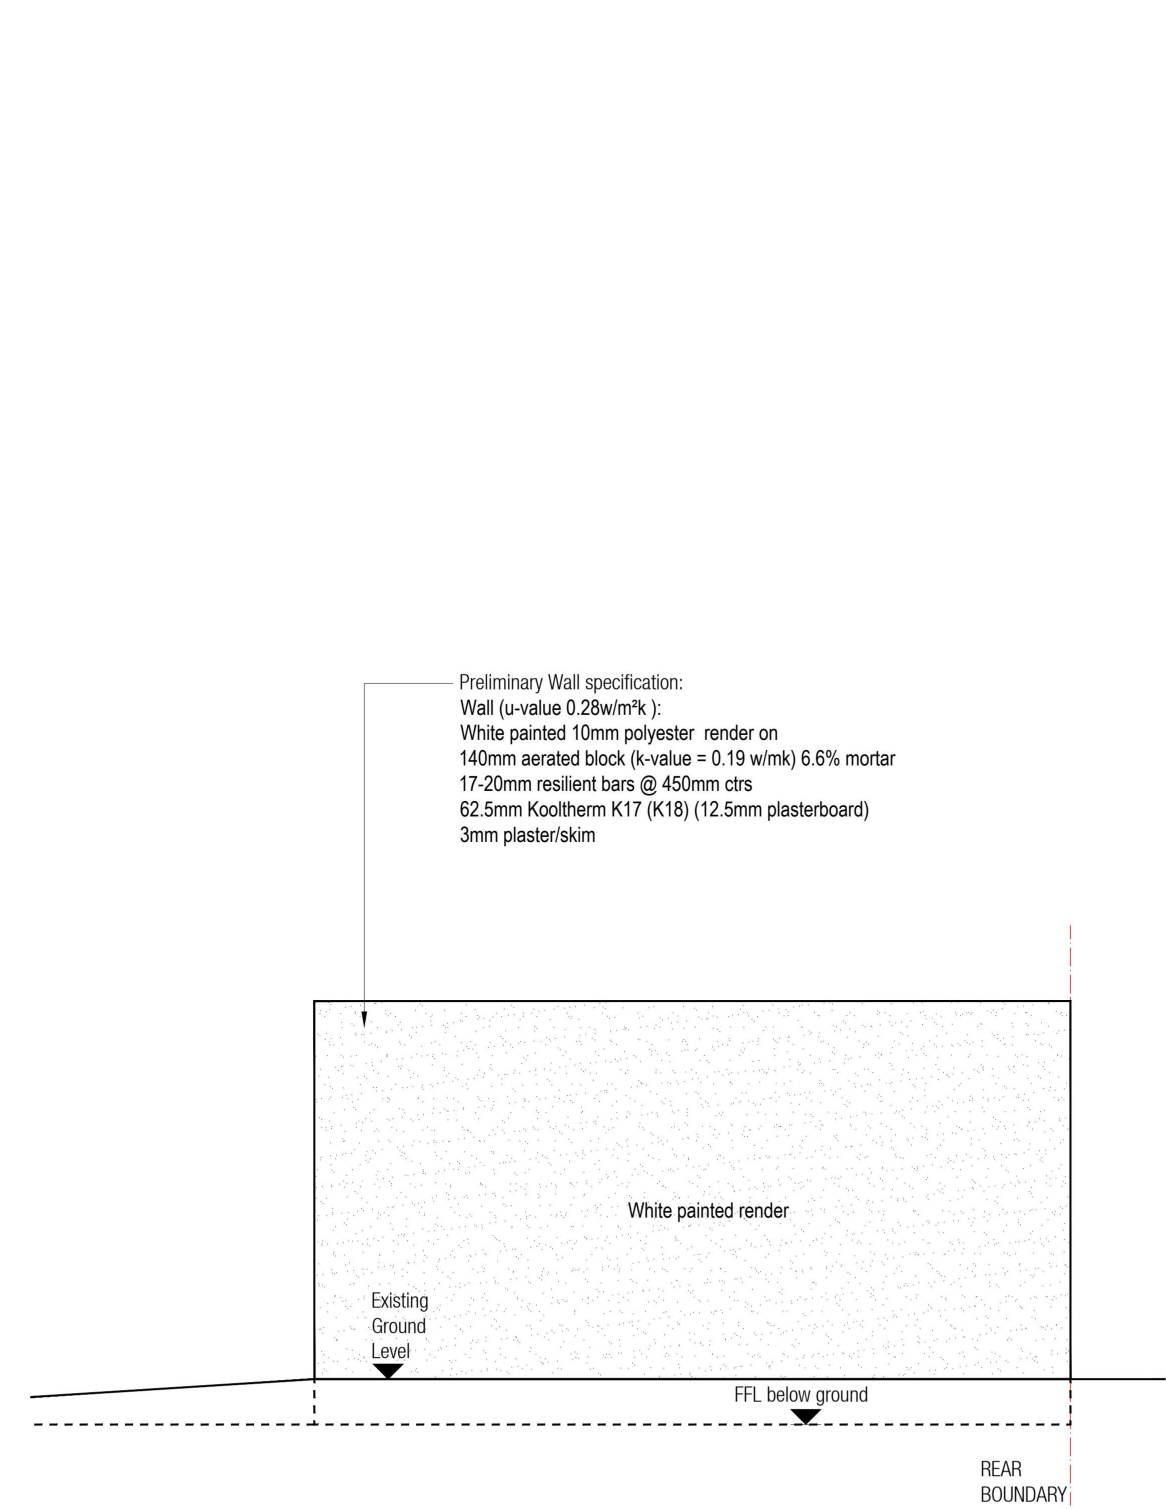

Side elevation - PRE EXISTING

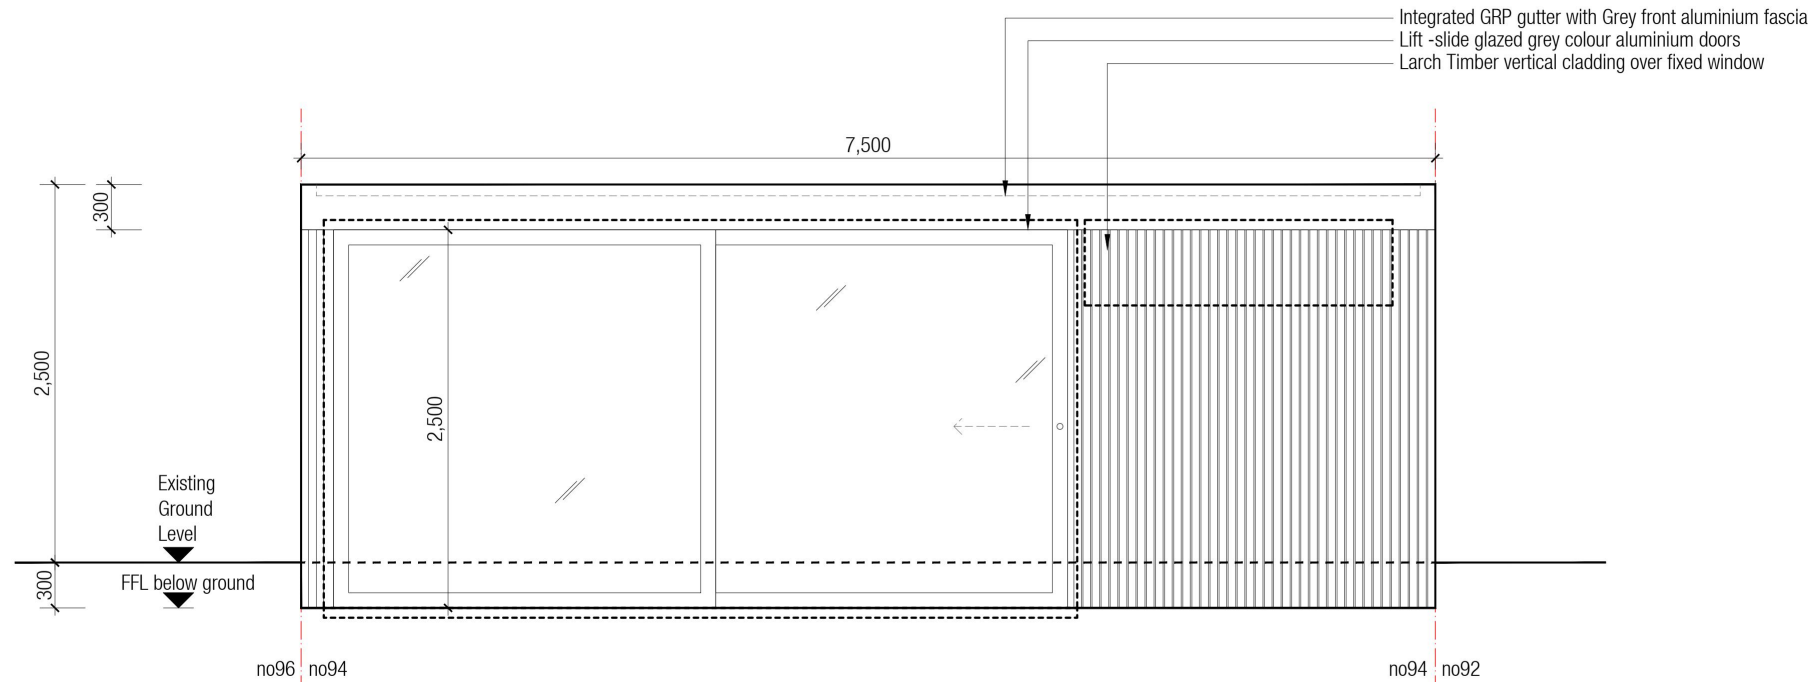

Front elevation - PRE EXISTING

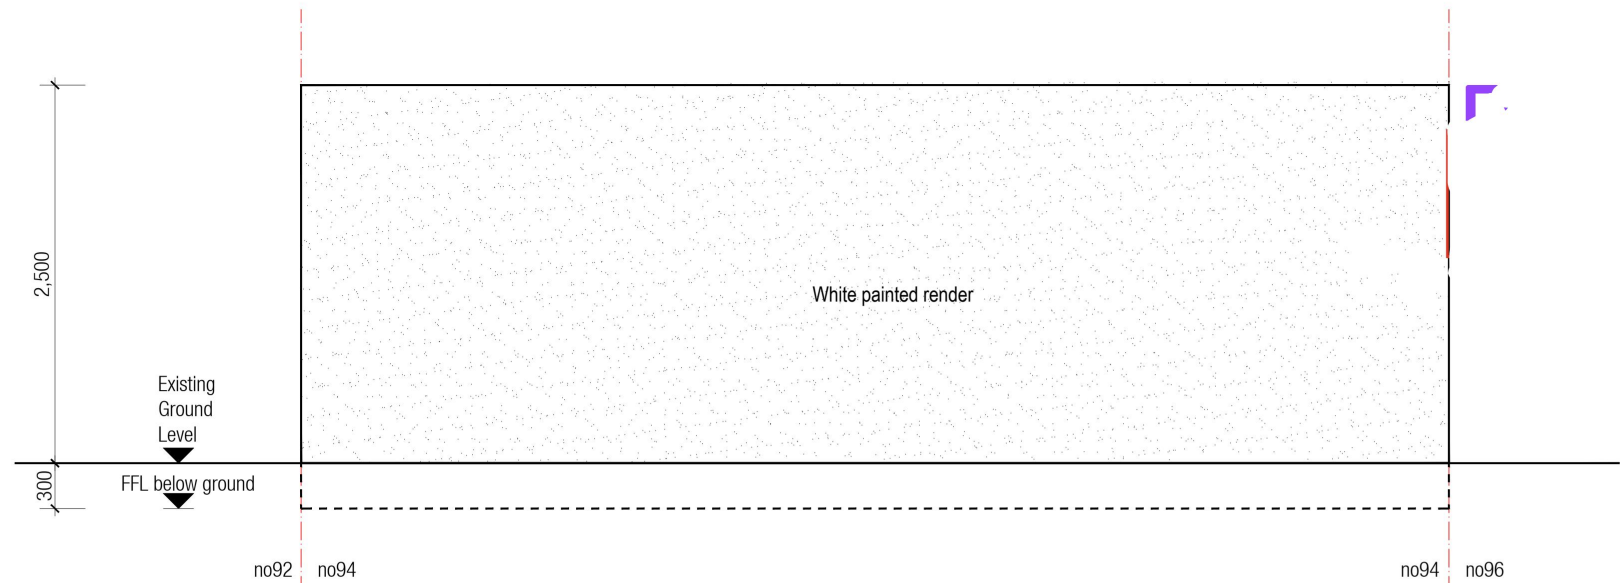

Rear elevation - PRE EXISTING



Project name: 94 Plumpton Avenue	Project address: 94 Plumpton Avenue, Hornchurch RM12 6BD, UK	Project number: 3094	Date: 29 06 2021	Revision:
Client: Rimantas Stalmokas		Stage: Planning application		
	203-2a Church Road SE19 2PS London telephone: 079499 84502 email: studio@bavarskis.co.uk	Drawing name: Elevations - PRE EXISTING		
		Drawing number: PRO - 201	Format: A3	Scale: 1:50