




Rear elevation - EXISTING

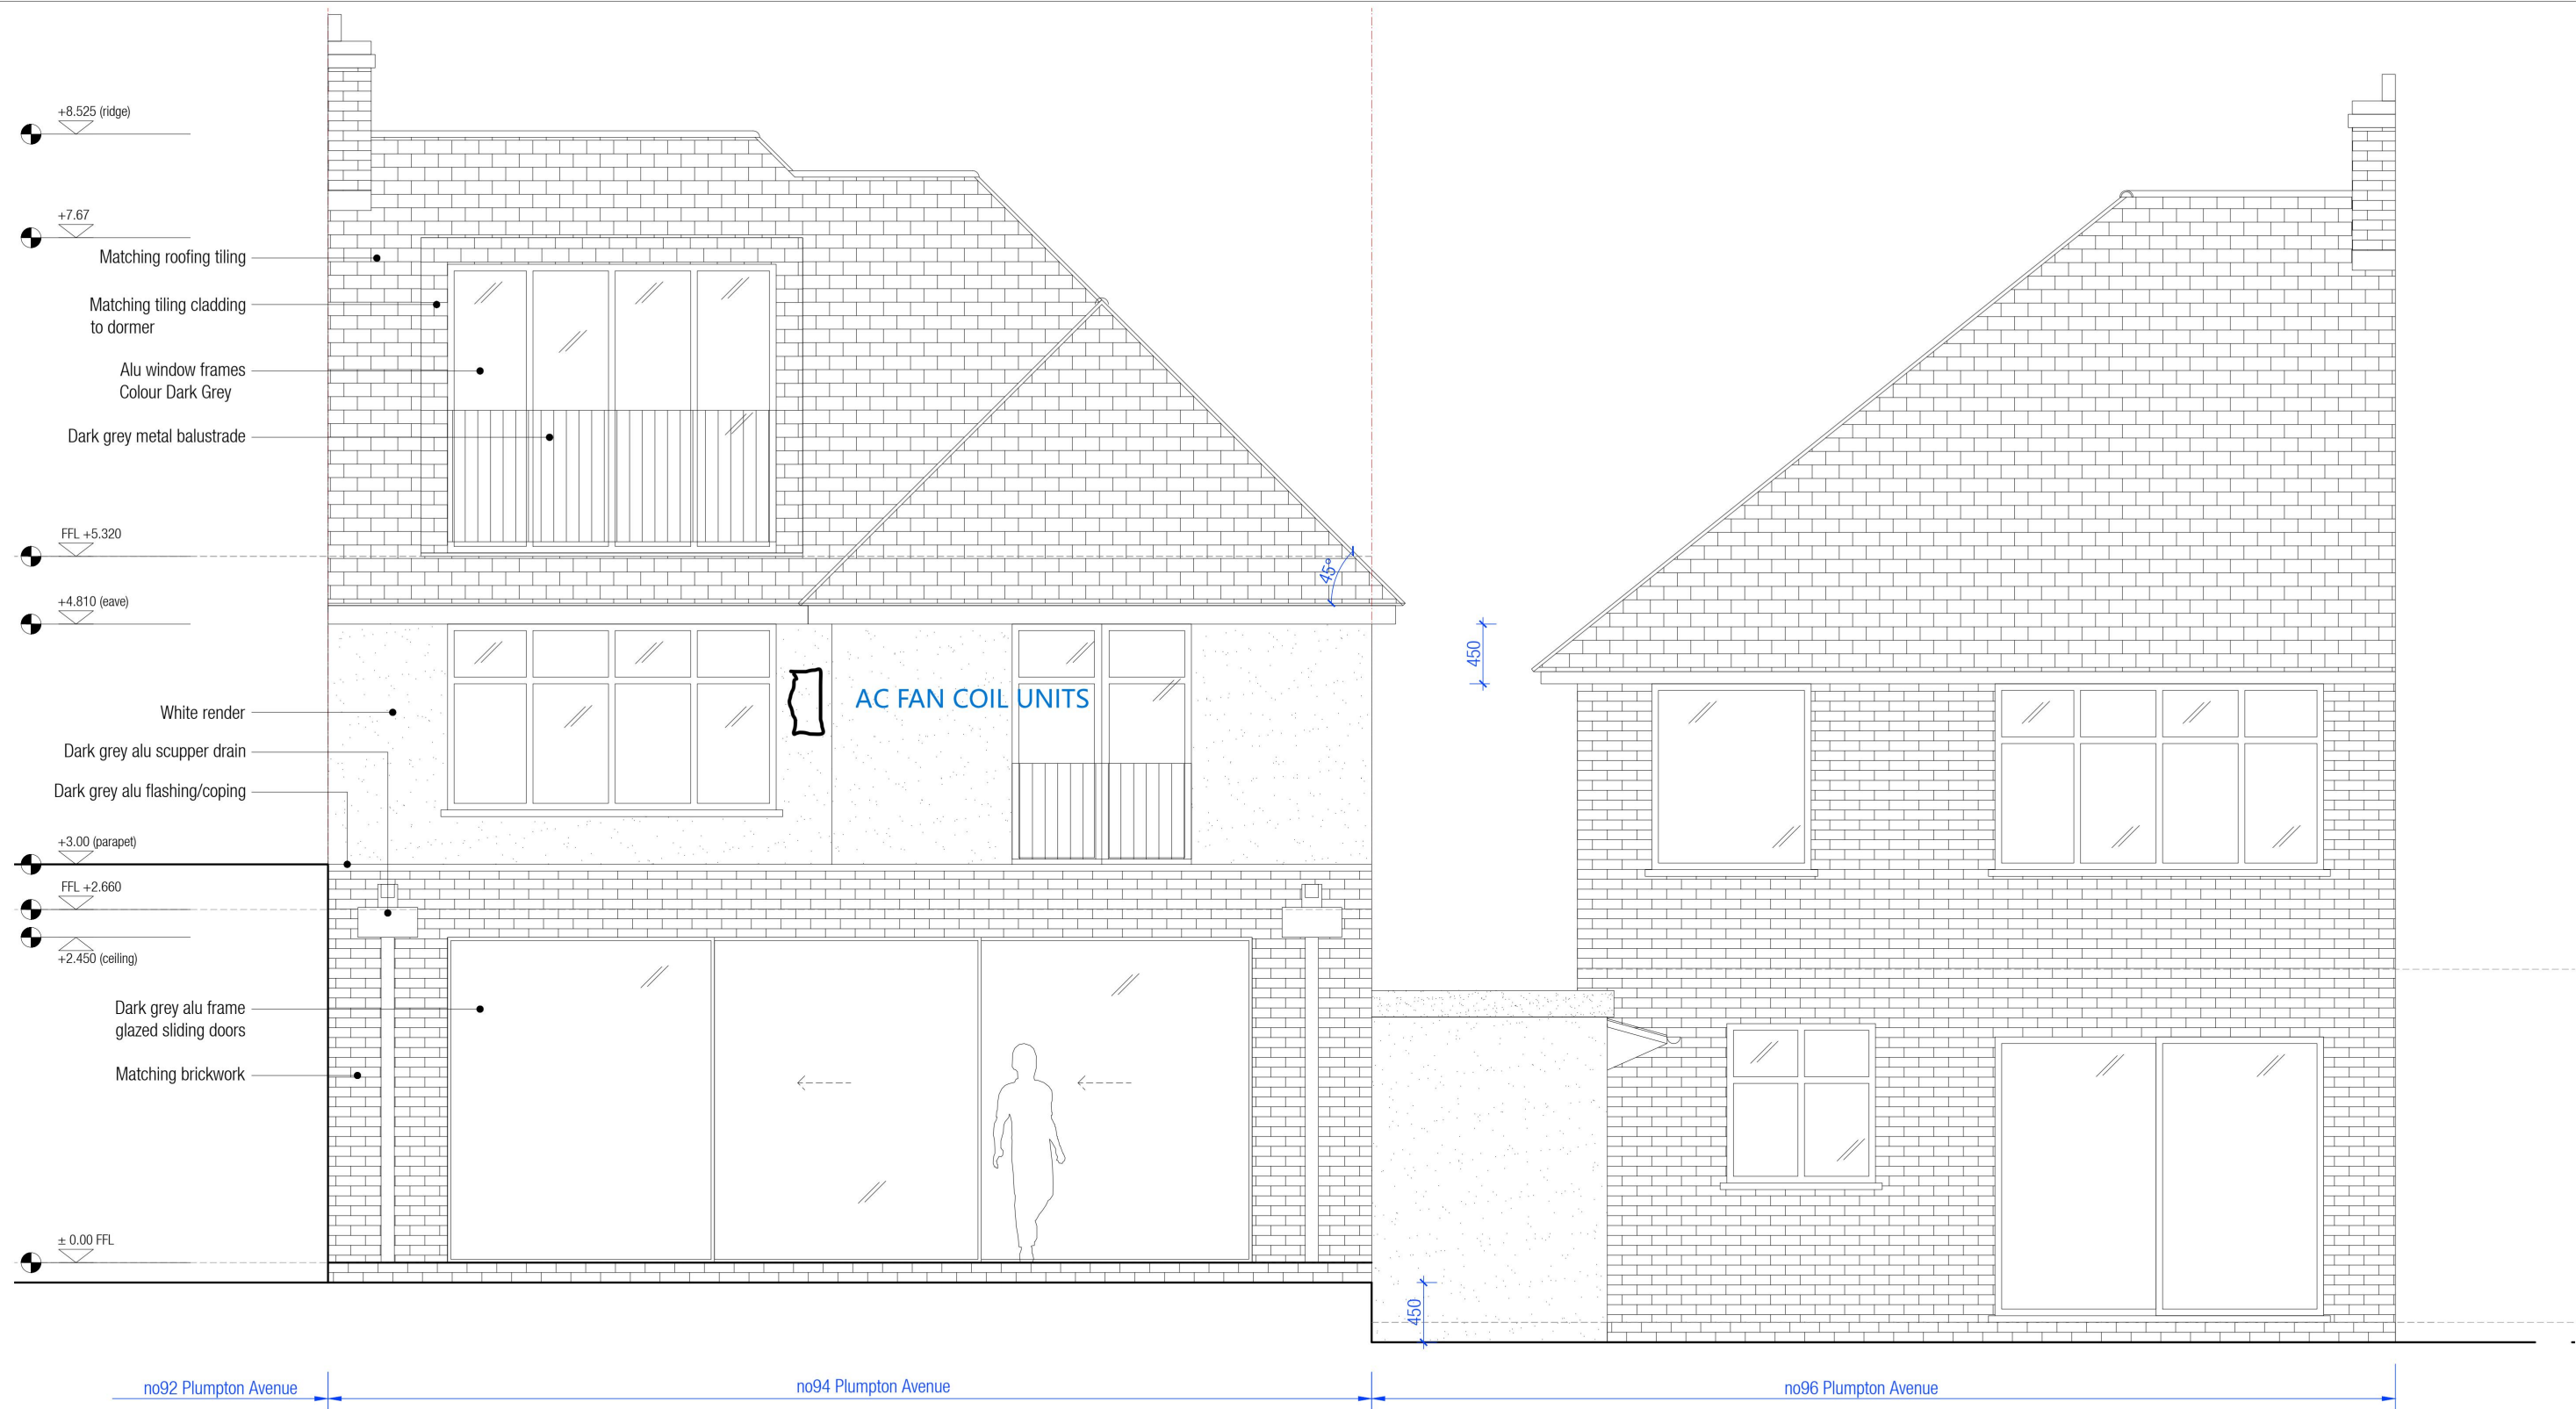

Project name:
94 Plumpton Avenue

Client:
Rimantas Stalmokas

Project address:
94 Plumpton Avenue,
Hornchurch RM12 6BD,
UK

203-2a Church Road
SE19 2PS London
telephone: 079499 84502
email: studio@bavarskis.co.uk

Project number:
3094

Stage:
Planning application

Drawing name:
Rear Elevation - **EXISTING**

Drawing number:
PRO - 202

Date:
29 06 2021

Format:
A3

Revision:

Scale:
1:50