




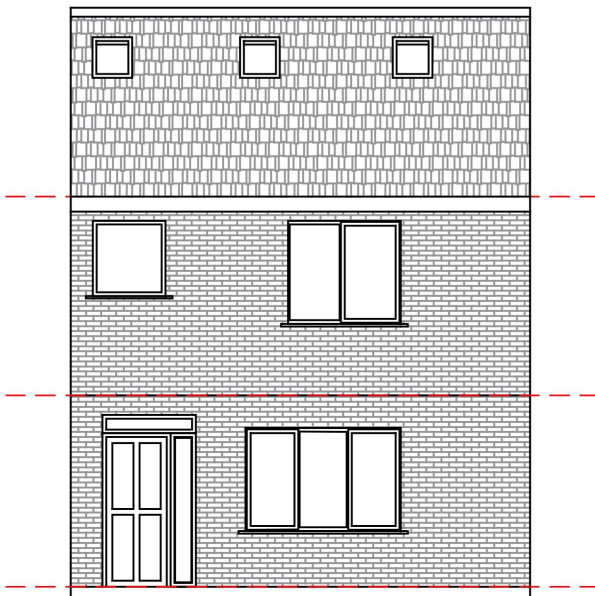


EXISTING FRONT ELEVATION

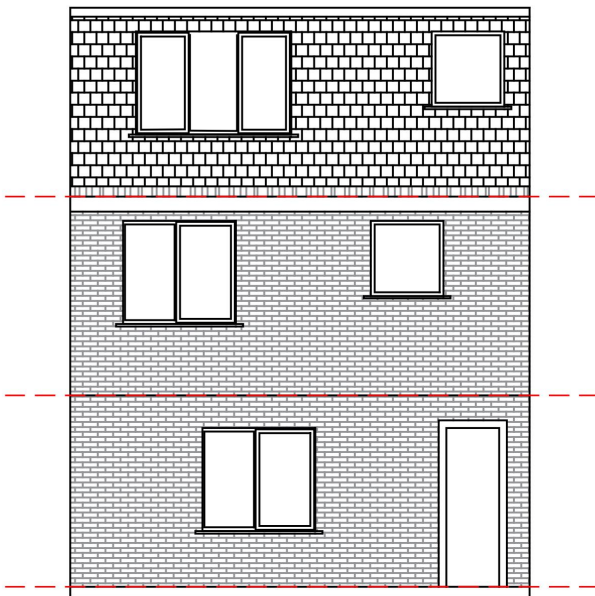

EXISTING REAR ELEVATION

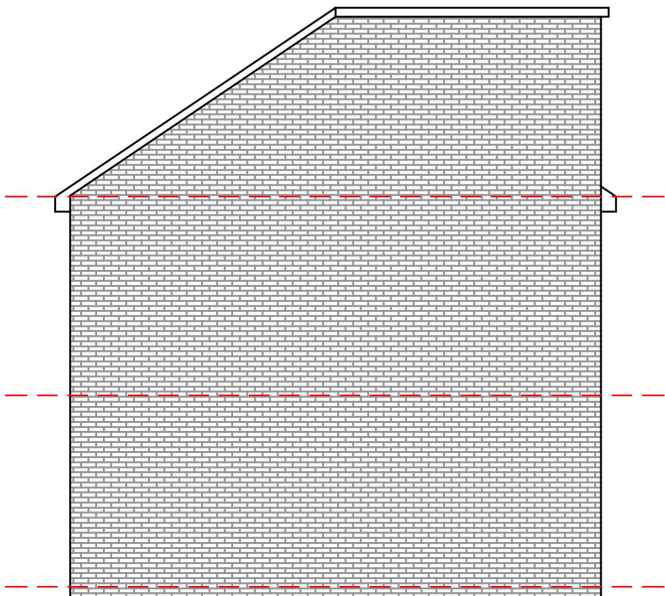

EXISTING SIDE ELEVATION

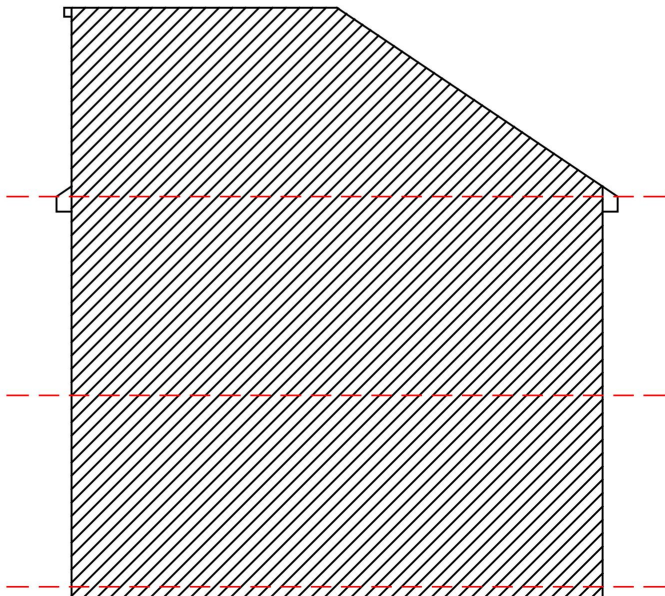


EXISTING SIDE ELEVATION (PARTY WALL)




DO NOT SCALE THIS DRAWING. WORK TO FIGURED DIMENSIONS ONLY. THIS DRAWING IS COPYRIGHT OF APS DESIGNS AND SHOULD ONLY BE REPRODUCED WITH THEIR EXPRESS PERMISSION. CHECK ALL DIMENSIONS ON SITE. ANY DISCREPANCIES SHOULD BE REPORTED TO APS DESIGNS PRIOR TO COMMENCEMENT.


REVISION	DATE	AMENDMENT
PROJECT STAGE: Town Planning		
DRAWN BY: EF		DATE: DEC 2025
CLIENT:		
PROJECT: 37 Dulverton Road, Romford, RM3 8LP		
JOB NO: 1401	DRAWING NO: 03	REVISION:
DRAWING TITLE: EXISTING ELEVATIONS		SCALE: 1:100 @ A3

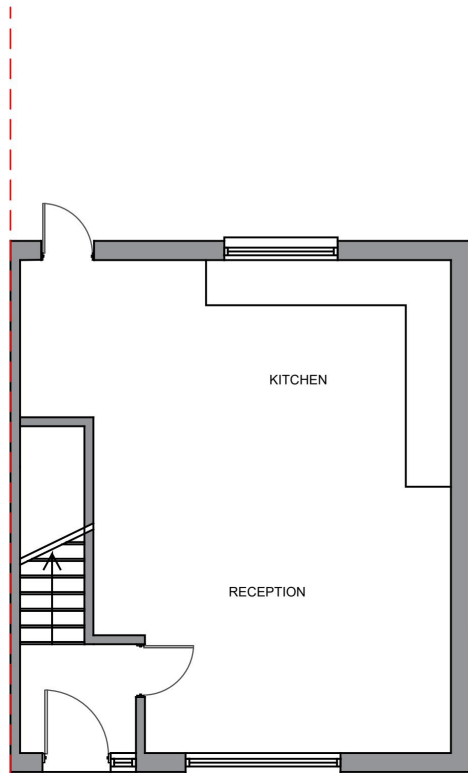


EXISTING GROUND FLOOR

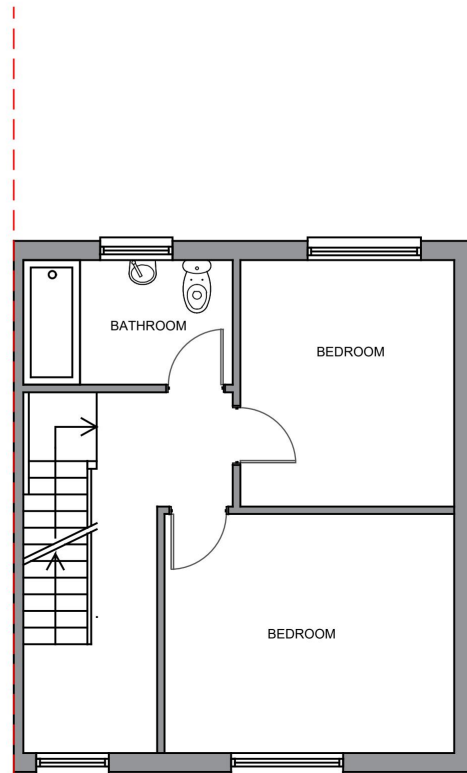

EXISTING FIRST FLOOR

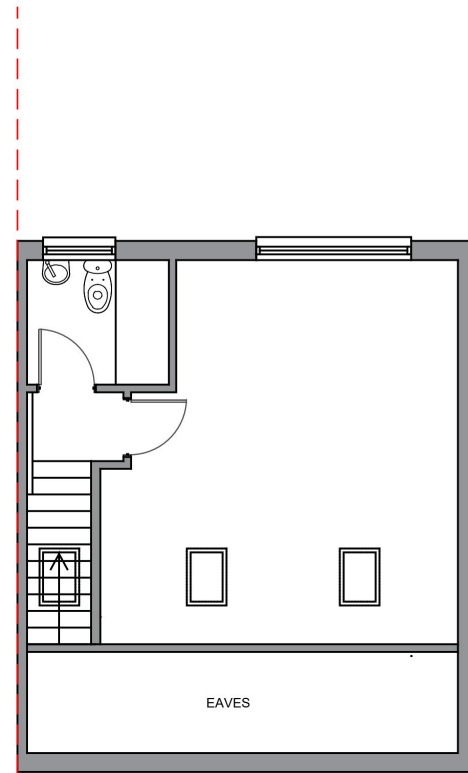


EXISTING SECOND FLOOR

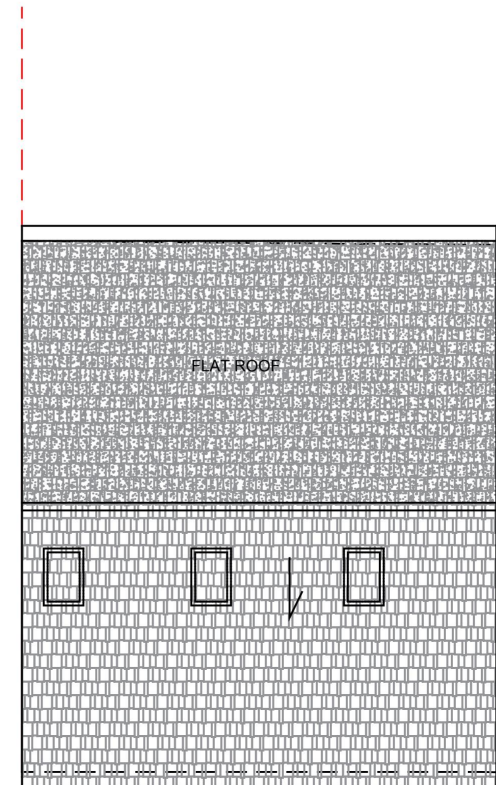

EXISTING ROOF PLAN

SCALE 1:100




 


REVISION	DATE	AMENDMENT
PROJECT STAGE: Town Planning DRAWN BY: EF DATE: JAN 2026		
CLIENT:		
PROJECT: 37 Dulverton Road, Romford, RM3 8LP JOB NO: 1401 DRAWING TITLE: EXISTING PLANS		
DRAWING NO: 01 REVISION: A SCALE: 1:200 @ A3		



DO NOT SCALE THIS DRAWING. WORK TO FIGURED DIMENSIONS ONLY. THIS DRAWING IS COPYRIGHT OF APS DESIGNS AND SHOULD ONLY BE REPRODUCED WITH THEIR EXPRESS PERMISSION. CHECK ALL DIMENSIONS ON SITE. ANY DISCREPANCIES SHOULD BE REPORTED TO APS DESIGNS PRIOR TO COMMENCEMENT.

REVISION	DATE	AMENDMENT
PROJECT STAGE: Town Planning	DRAWN BY: EF	DATE: JAN 2026
CLIENT:		
PROJECT: 37 Dulverton Road, Romford, RM3 8LP		
JOB NO: 1401	DRAWING NO: 05	REVISION:
DRAWING TITLE: PROPOSED BLOCK PLAN		SCALE: 1:500 @ A3

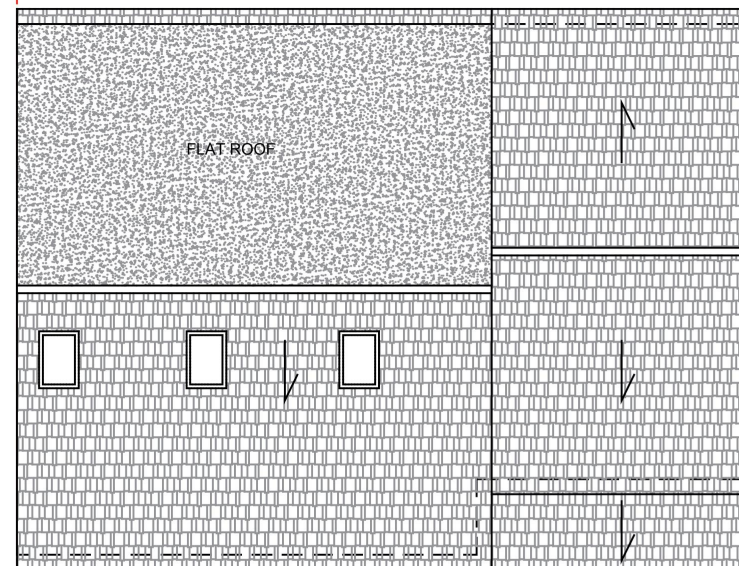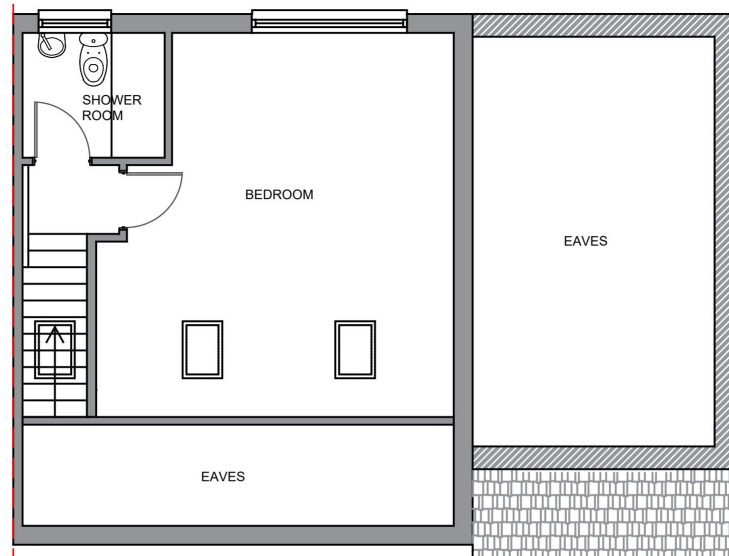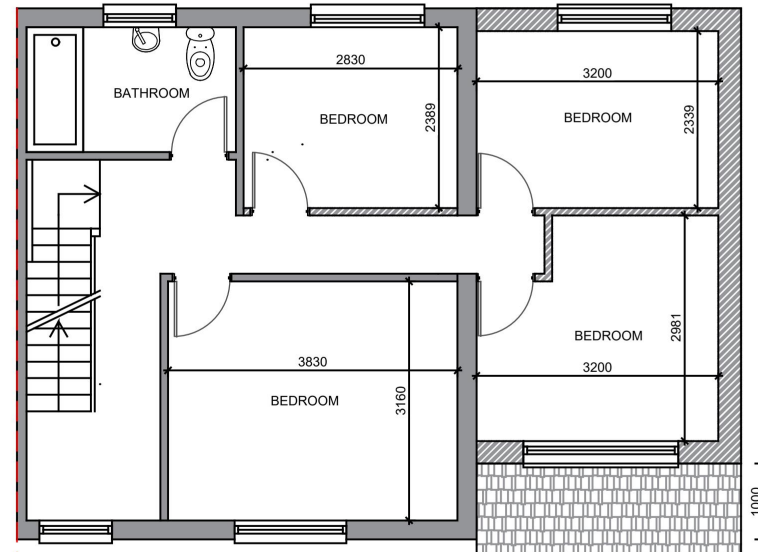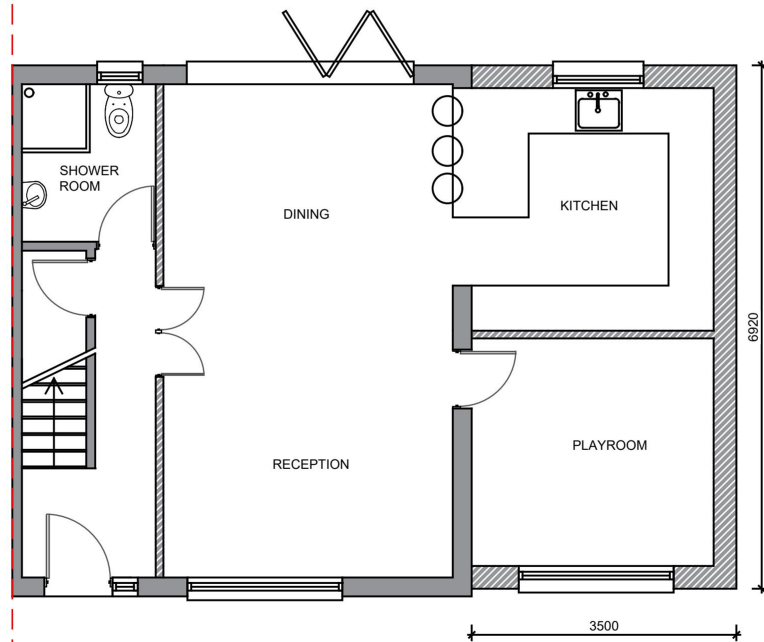


DO NOT SCALE THIS DRAWING. WORK TO FIGURED DIMENSIONS ONLY. THIS DRAWING IS COPYRIGHT OF APS DESIGNS AND SHOULD ONLY BE REPRODUCED WITH THEIR EXPRESS PERMISSION. CHECK ALL DIMENSIONS ON SITE. ANY DISCREPANCIES SHOULD BE REPORTED TO APS DESIGNS PRIOR TO COMMENCEMENT.


REVISION	DATE	AMENDMENT
PROJECT STAGE: Town Planning	DRAWN BY: EF	DATE: JAN 2026
CLIENT:		
PROJECT: 37 Dulverton Road, Romford, RM3 8LP		
JOB NO: 1401	DRAWING NO: 02	REVISION: A
DRAWING TITLE: Proposed Plans		SCALE: 1:100 @ A3




PROPOSED FRONT ELEVATION

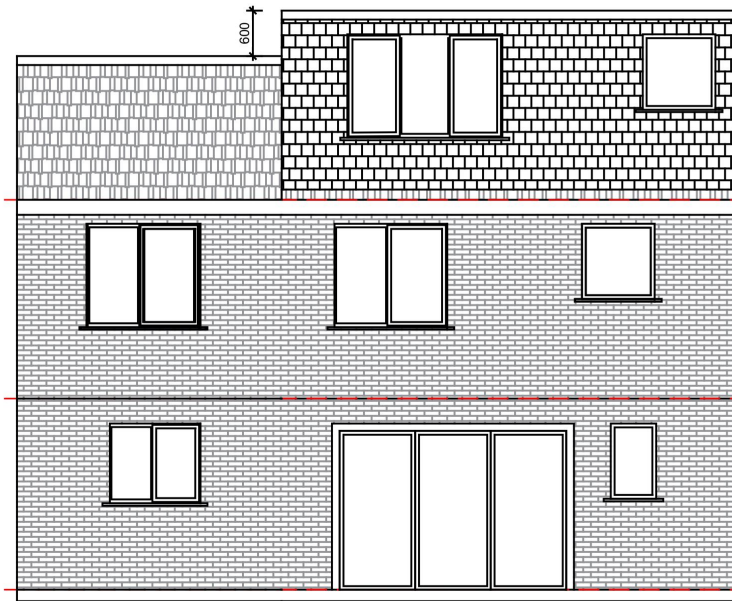

PROPOSED REAR ELEVATION

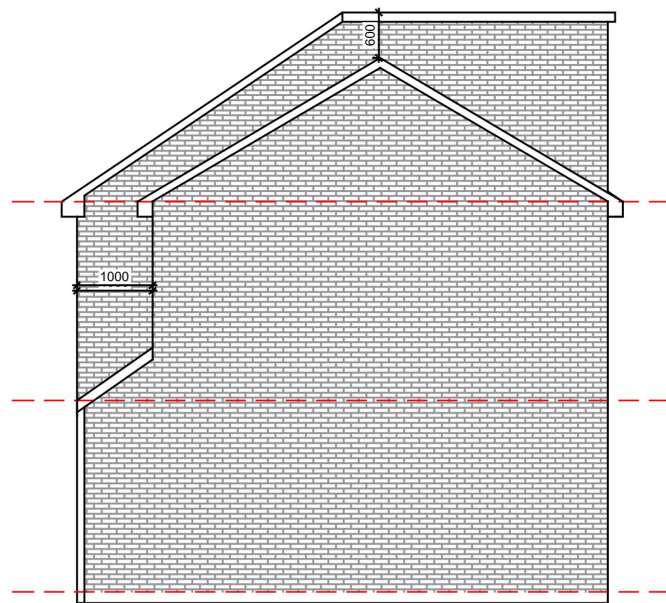

PROPOSED SIDE ELEVATION

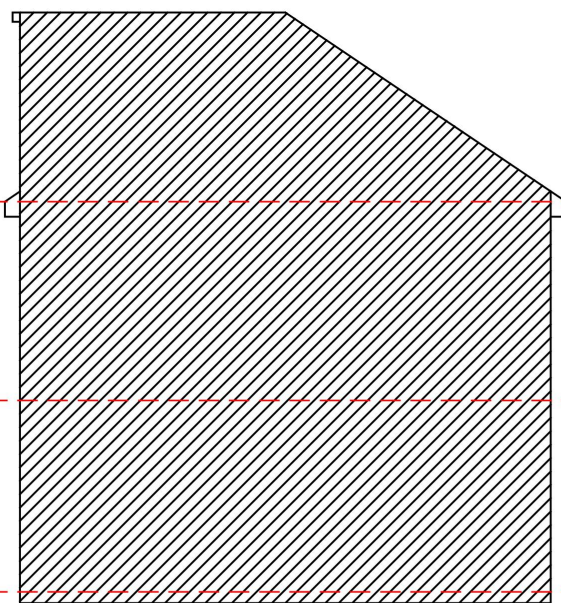

PROPOSED SIDE ELEVATION (PARTY WALL)

SCALE 1:100



DO NOT SCALE THIS DRAWING. WORK TO FIGURED DIMENSIONS ONLY. THIS DRAWING IS COPYRIGHT OF APS DESIGNS AND SHOULD ONLY BE REPRODUCED WITH THEIR EXPRESS PERMISSION. CHECK ALL DIMENSIONS ON SITE. ANY DISCREPANCIES SHOULD BE REPORTED TO APS DESIGNS PRIOR TO COMMENCEMENT.

REVISION	DATE	AMENDMENT
PROJECT STAGE: Town Planning		
DRAWN BY: EF		
DATE: JAN 2026		
CLIENT:		
PROJECT: 37 Dulverton Road, Romford, RM3 8LP		
JOB NO: 1401		
DRAWING NO: 04		
REVISION: A		
DRAWING TITLE: PROPOSED ELEVATIONS		
SCALE: 1:100 @ A3		