



• This drawing is not to be scaled.
• Contractors must check all dimensions on site, Architect to be notified of any discrepancies in figured dimensions.
• No part of this drawing should be reproduced in any manner without written permission of MP Architects except for the use it was created for.

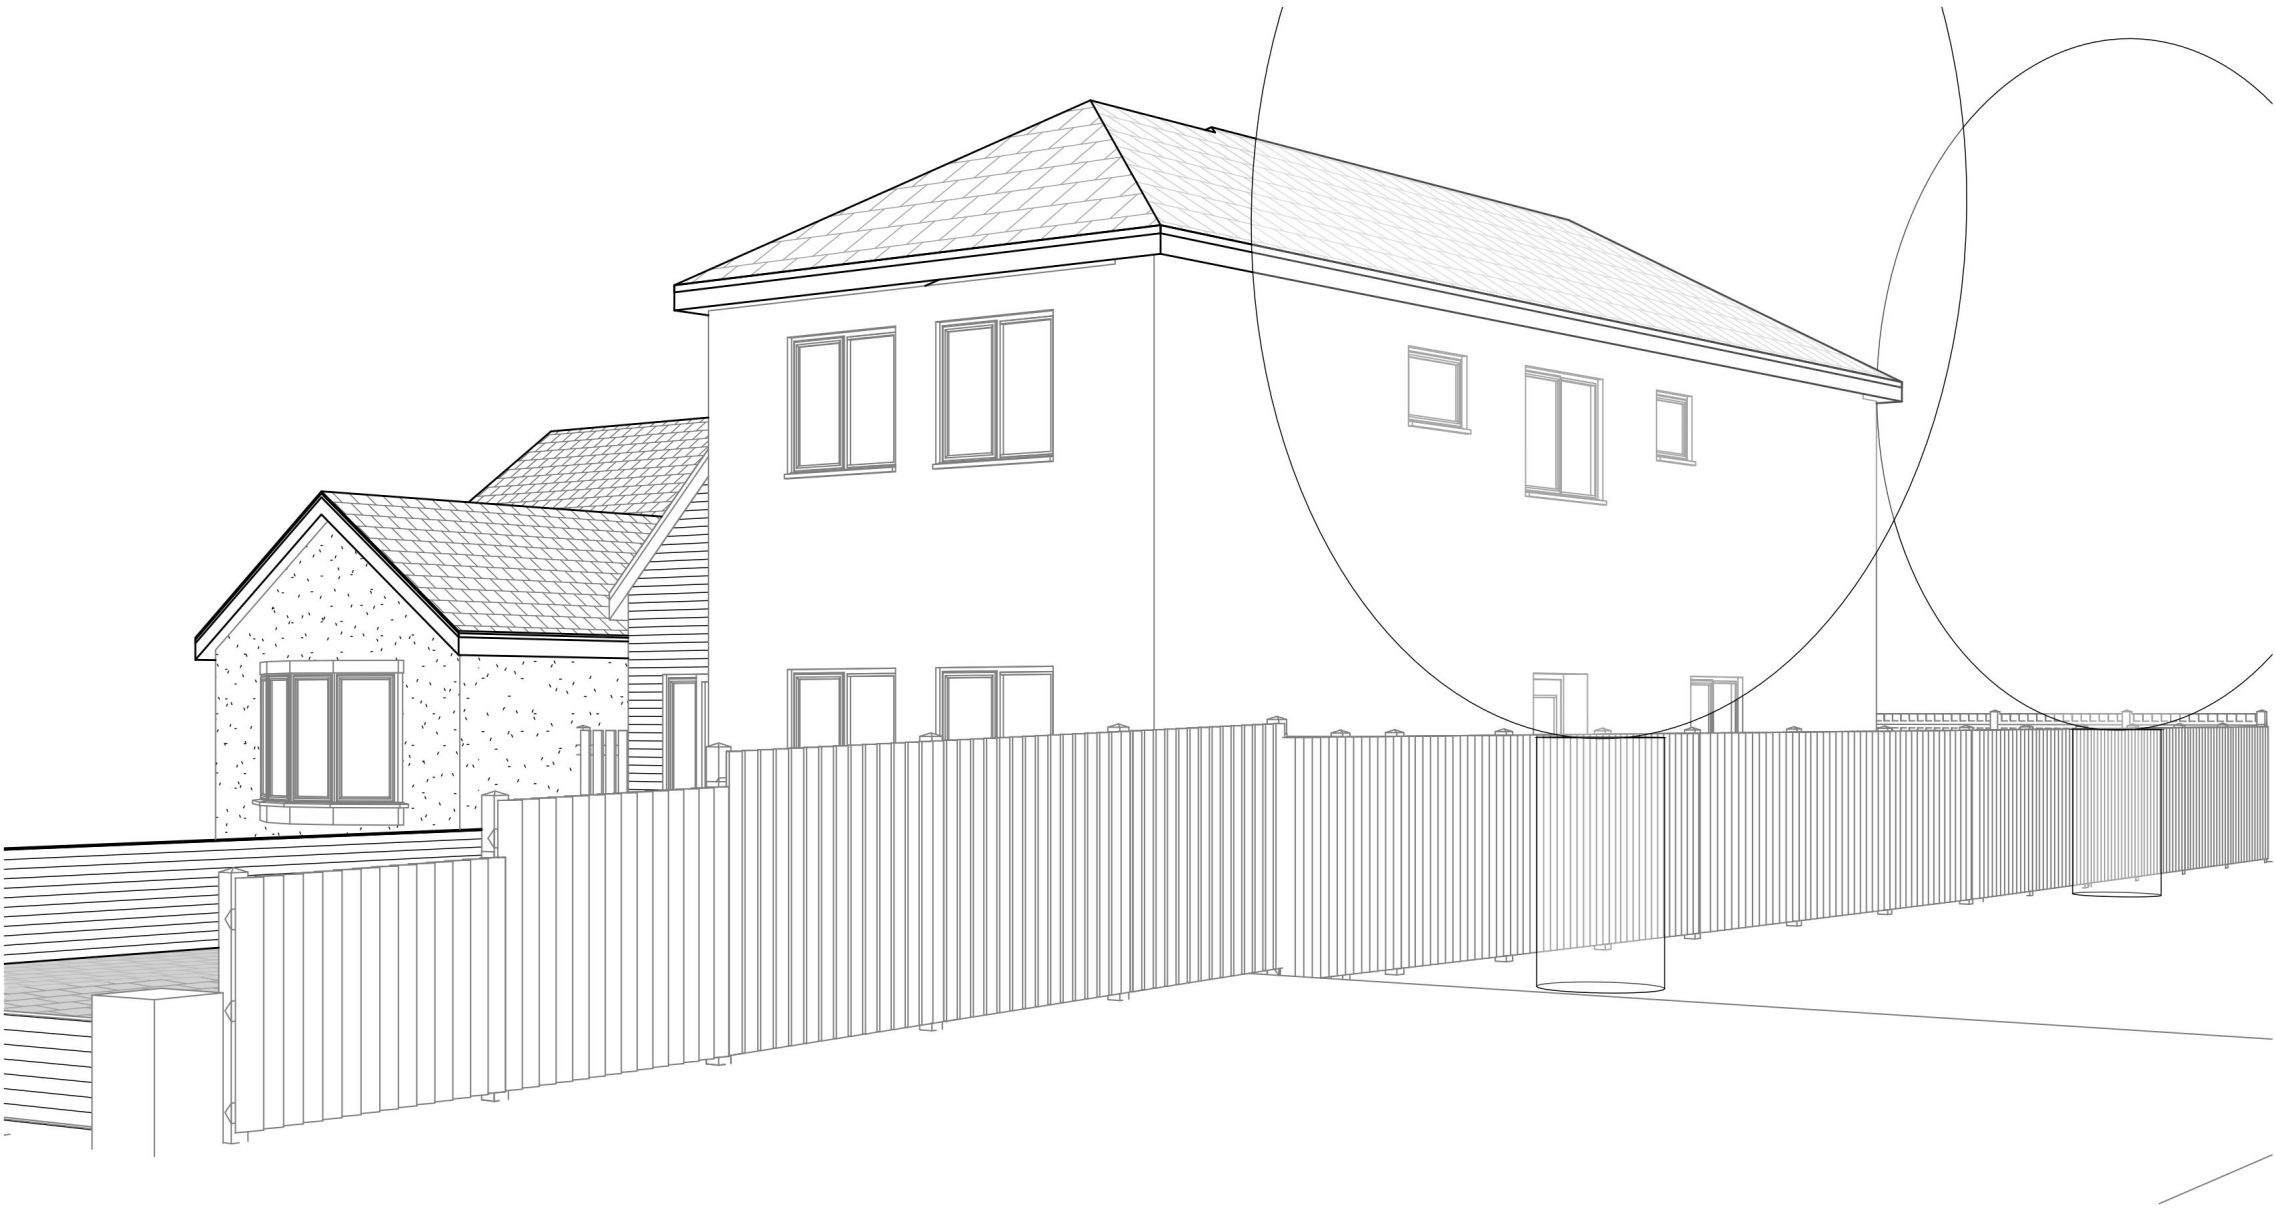


3D View 1



3D View 2

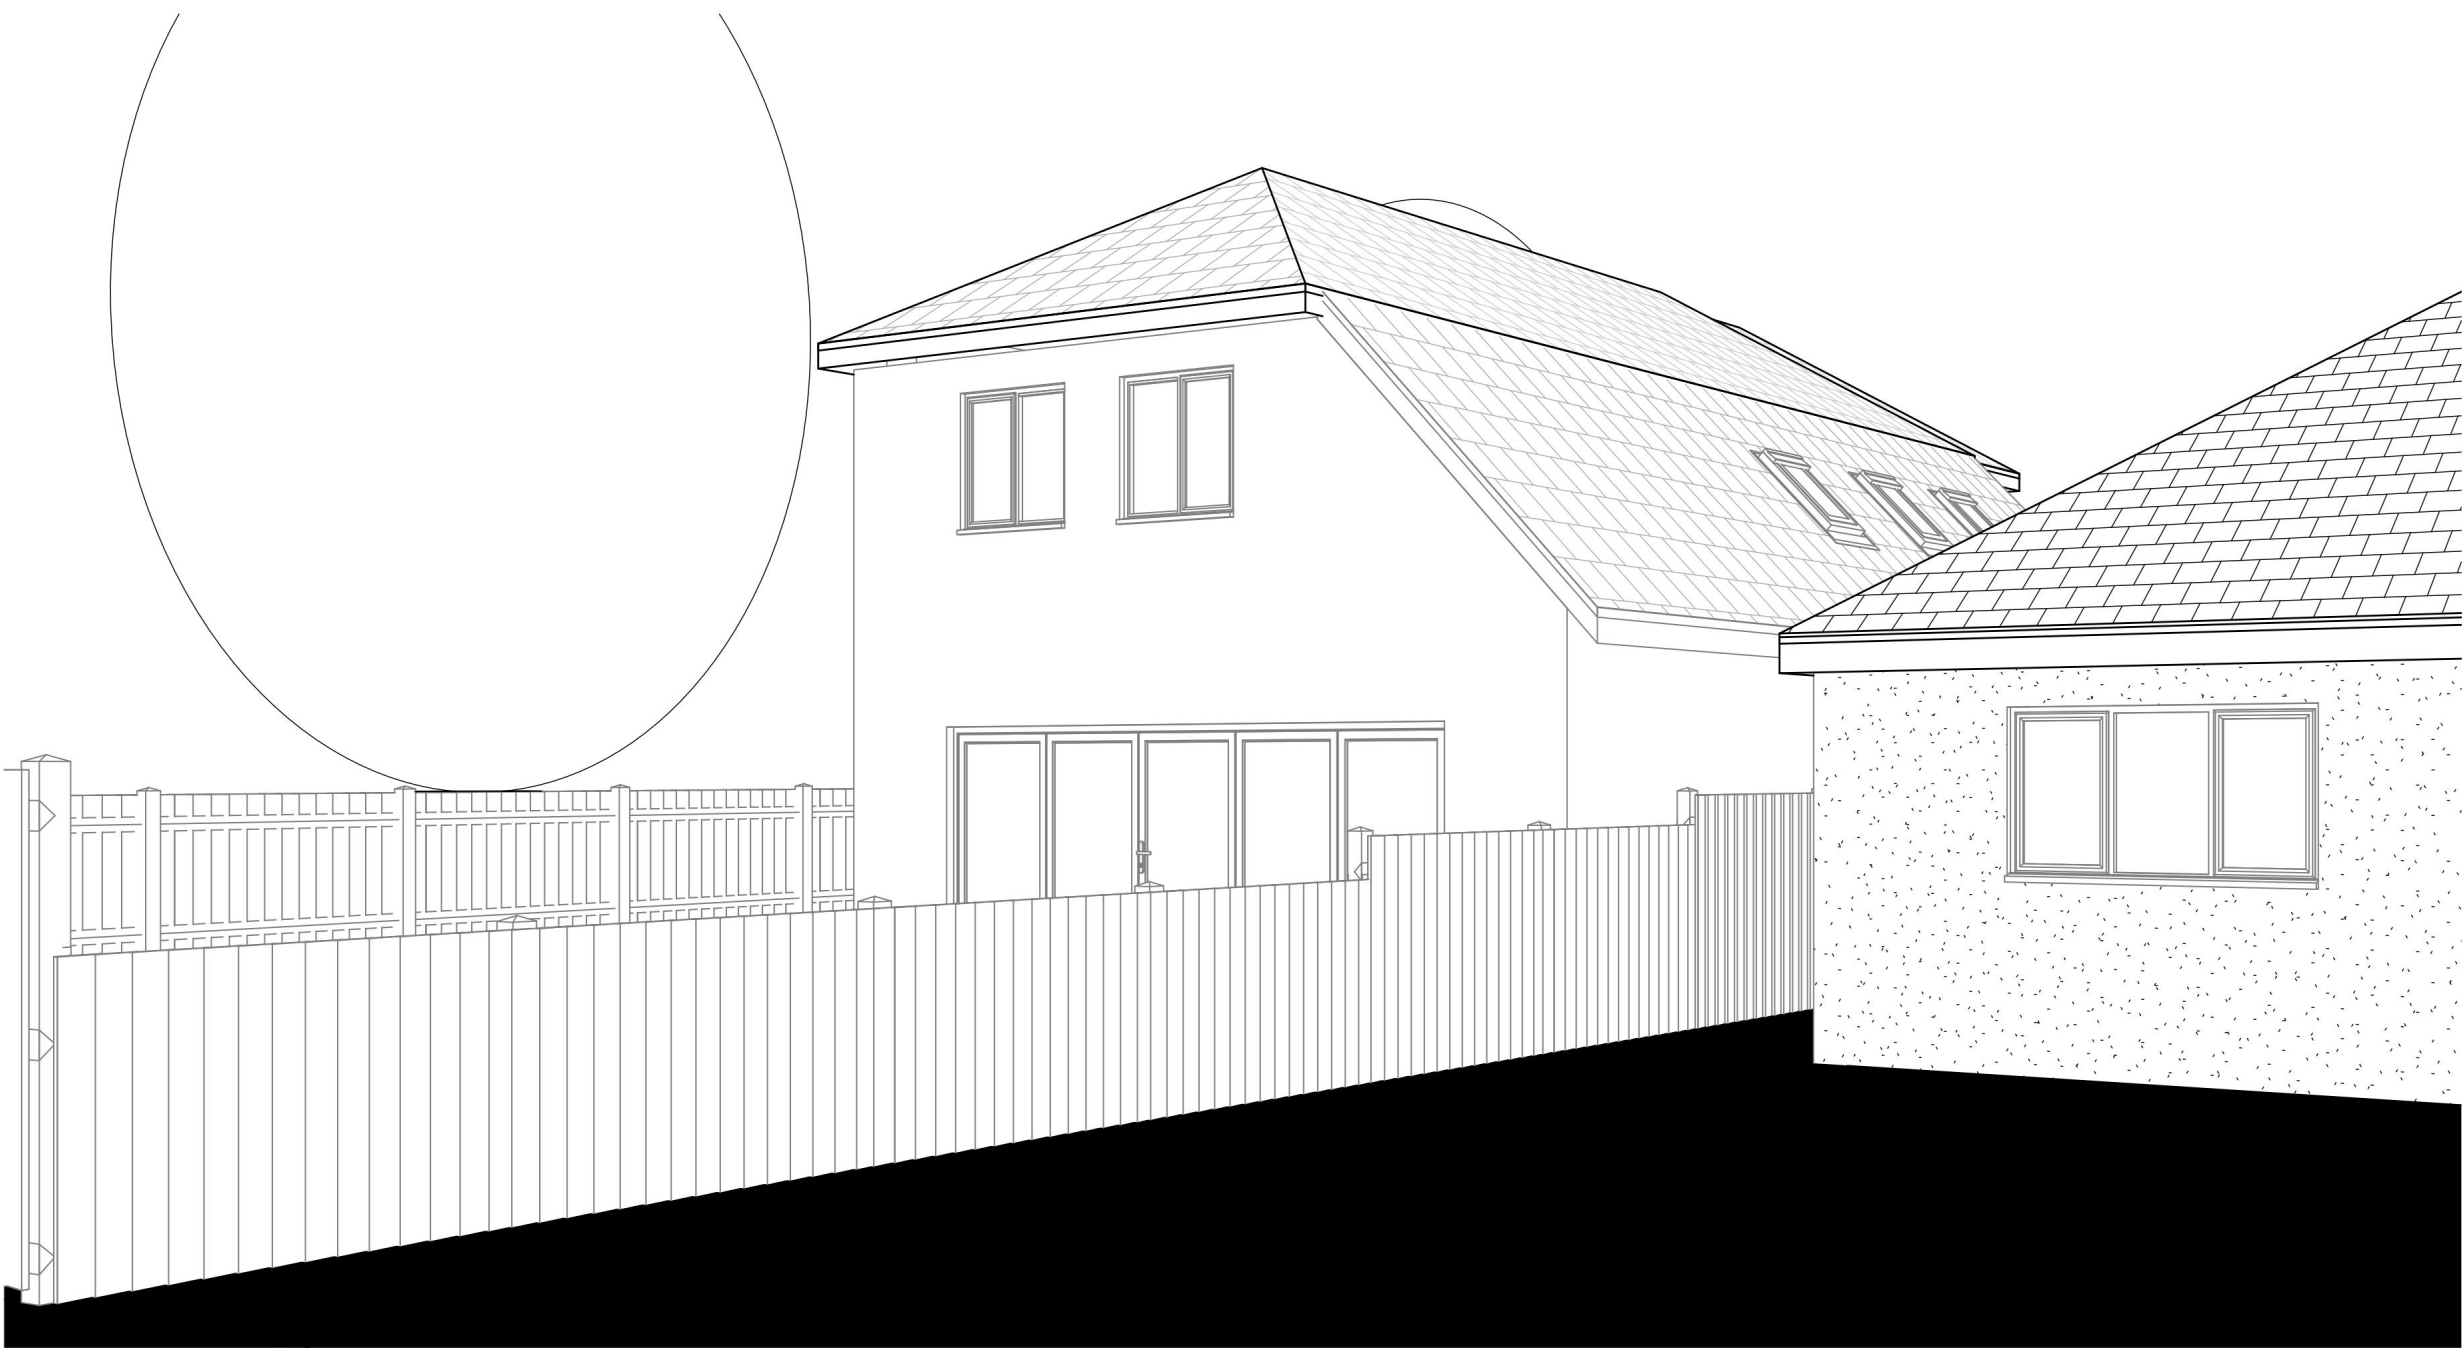

3D View 3

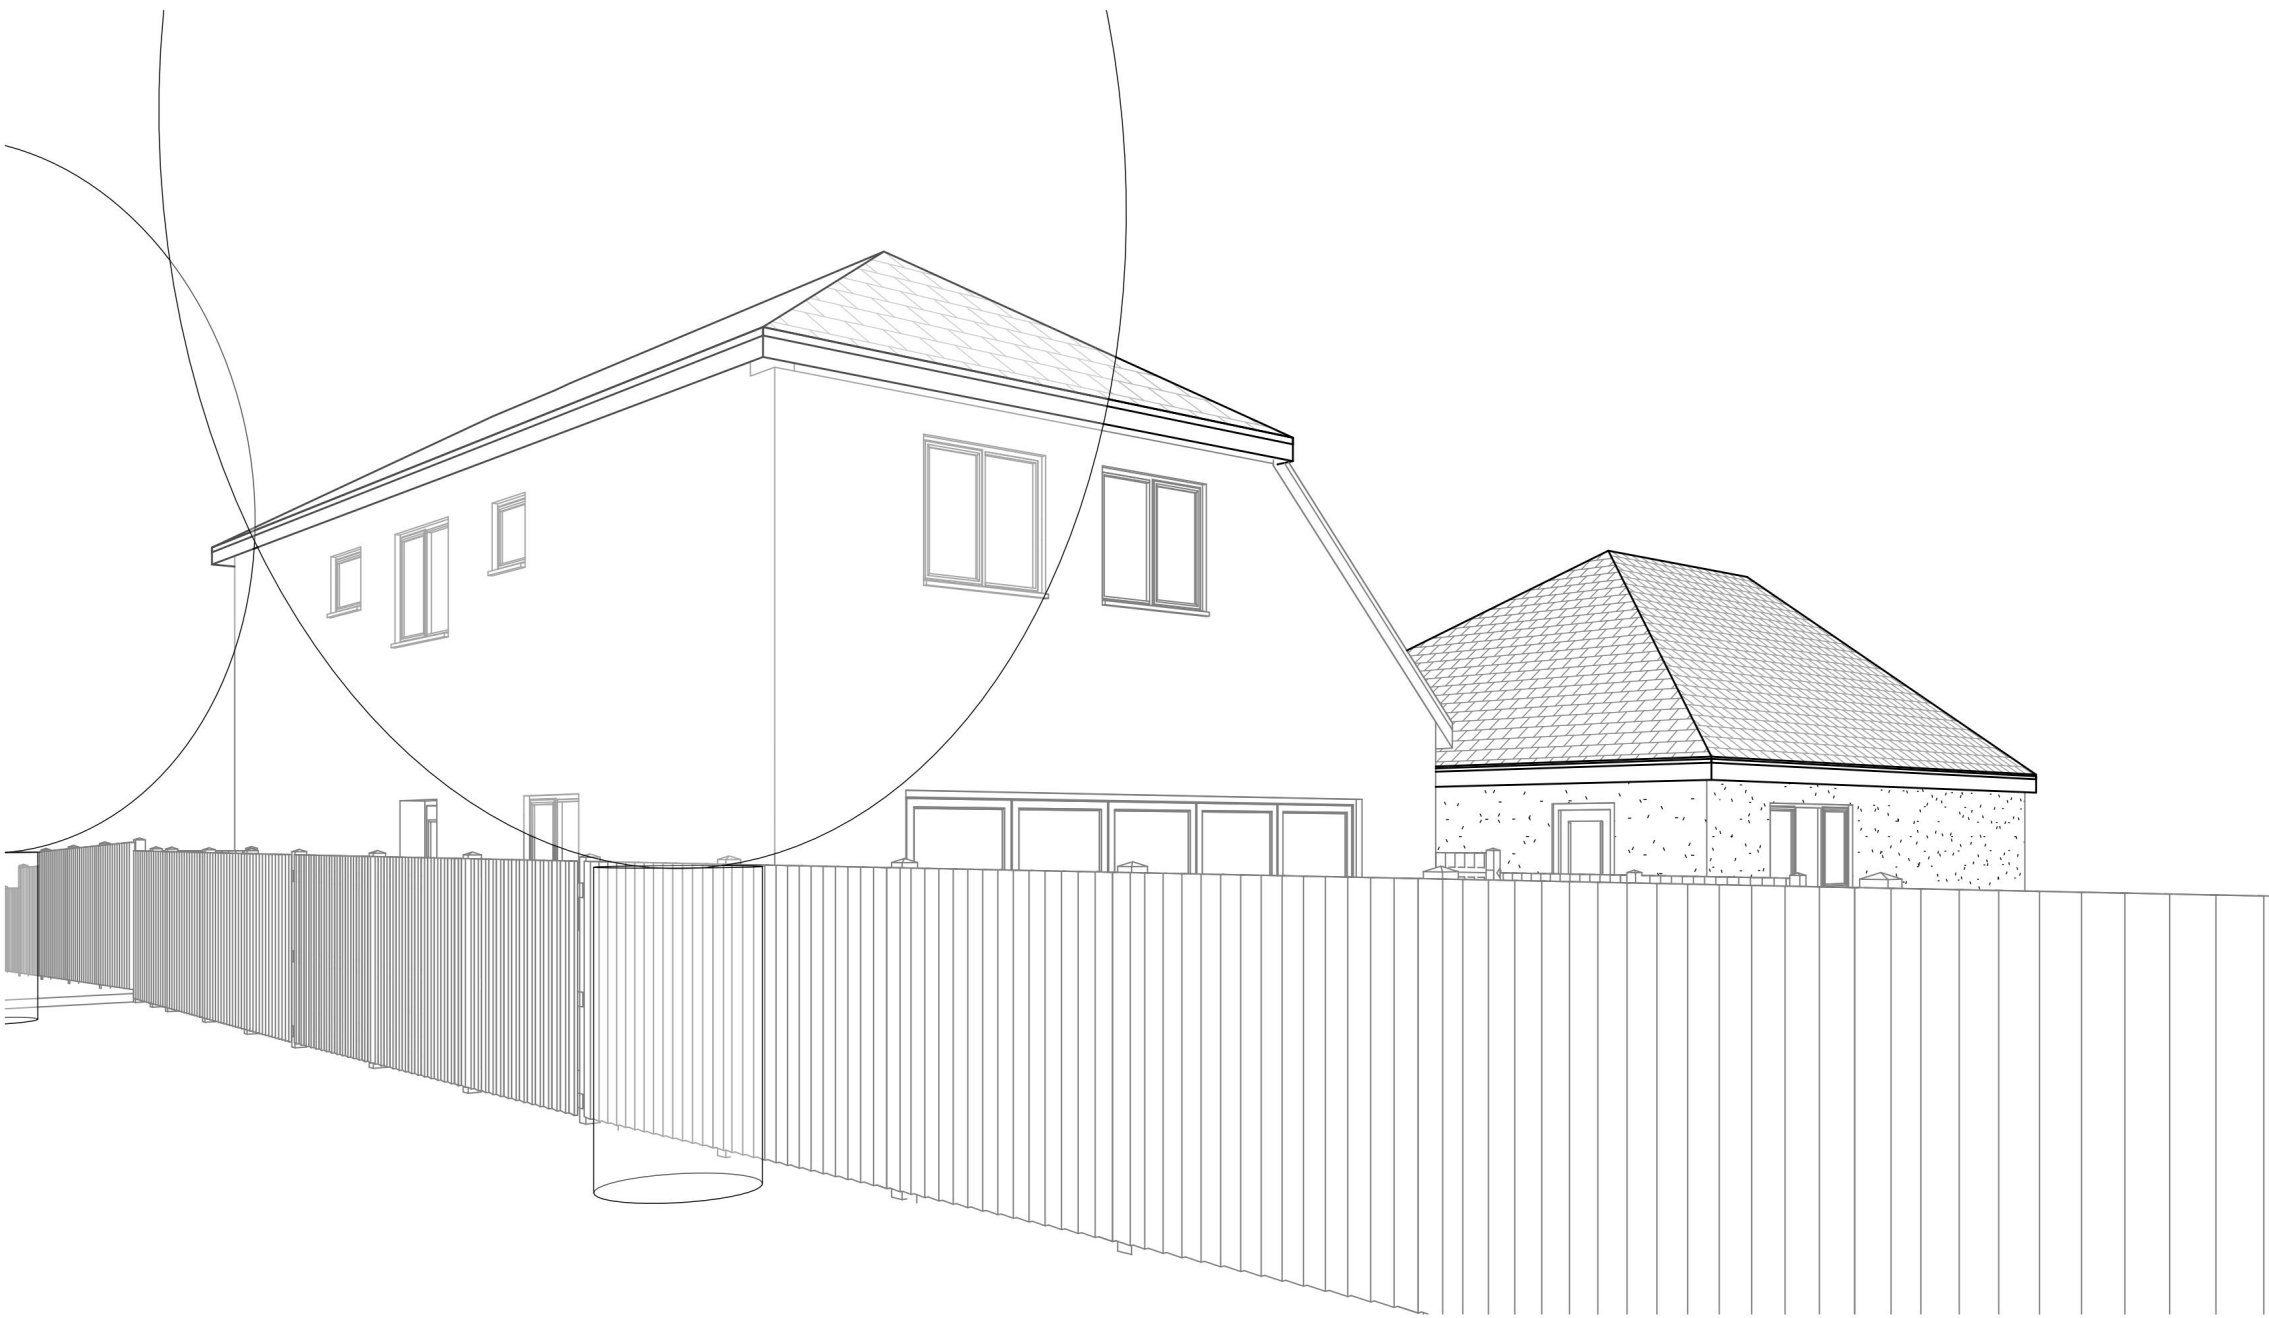

3D View 4

B	NG	Adjoining trees added	15/12/25
A	NG	Initial Issue	18/11/25
Rev.	Drawn	Description	Date


MP CHARTERED ARCHITECTS
Architects and Designers

Great Basons, Basons Lane, Ongar, Essex, CM5 9AR
T: 01277 364979 E: info@mparchitects.co.uk
W: www.mpcharteredarchitects.co.uk

Status	Planning
Project	Proposed Extensions and Alterations 221 Wingletye Lane Hornchurch RM11 3BL
Drawing	Existing 3D Views


Scale	Date	Nov 2025
Sheet Size	A1	Project no. 3292
Drawn by	NG	Drawing no. 3292-03
Checked by	Checker	Revision B

• This drawing is not to be scaled.
• Contractors must check all dimensions on site, Architect to be notified of any discrepancies in figured dimensions.
• No part of this drawing should be reproduced in any manner without written permission of MP Architects except for the use it was created for.

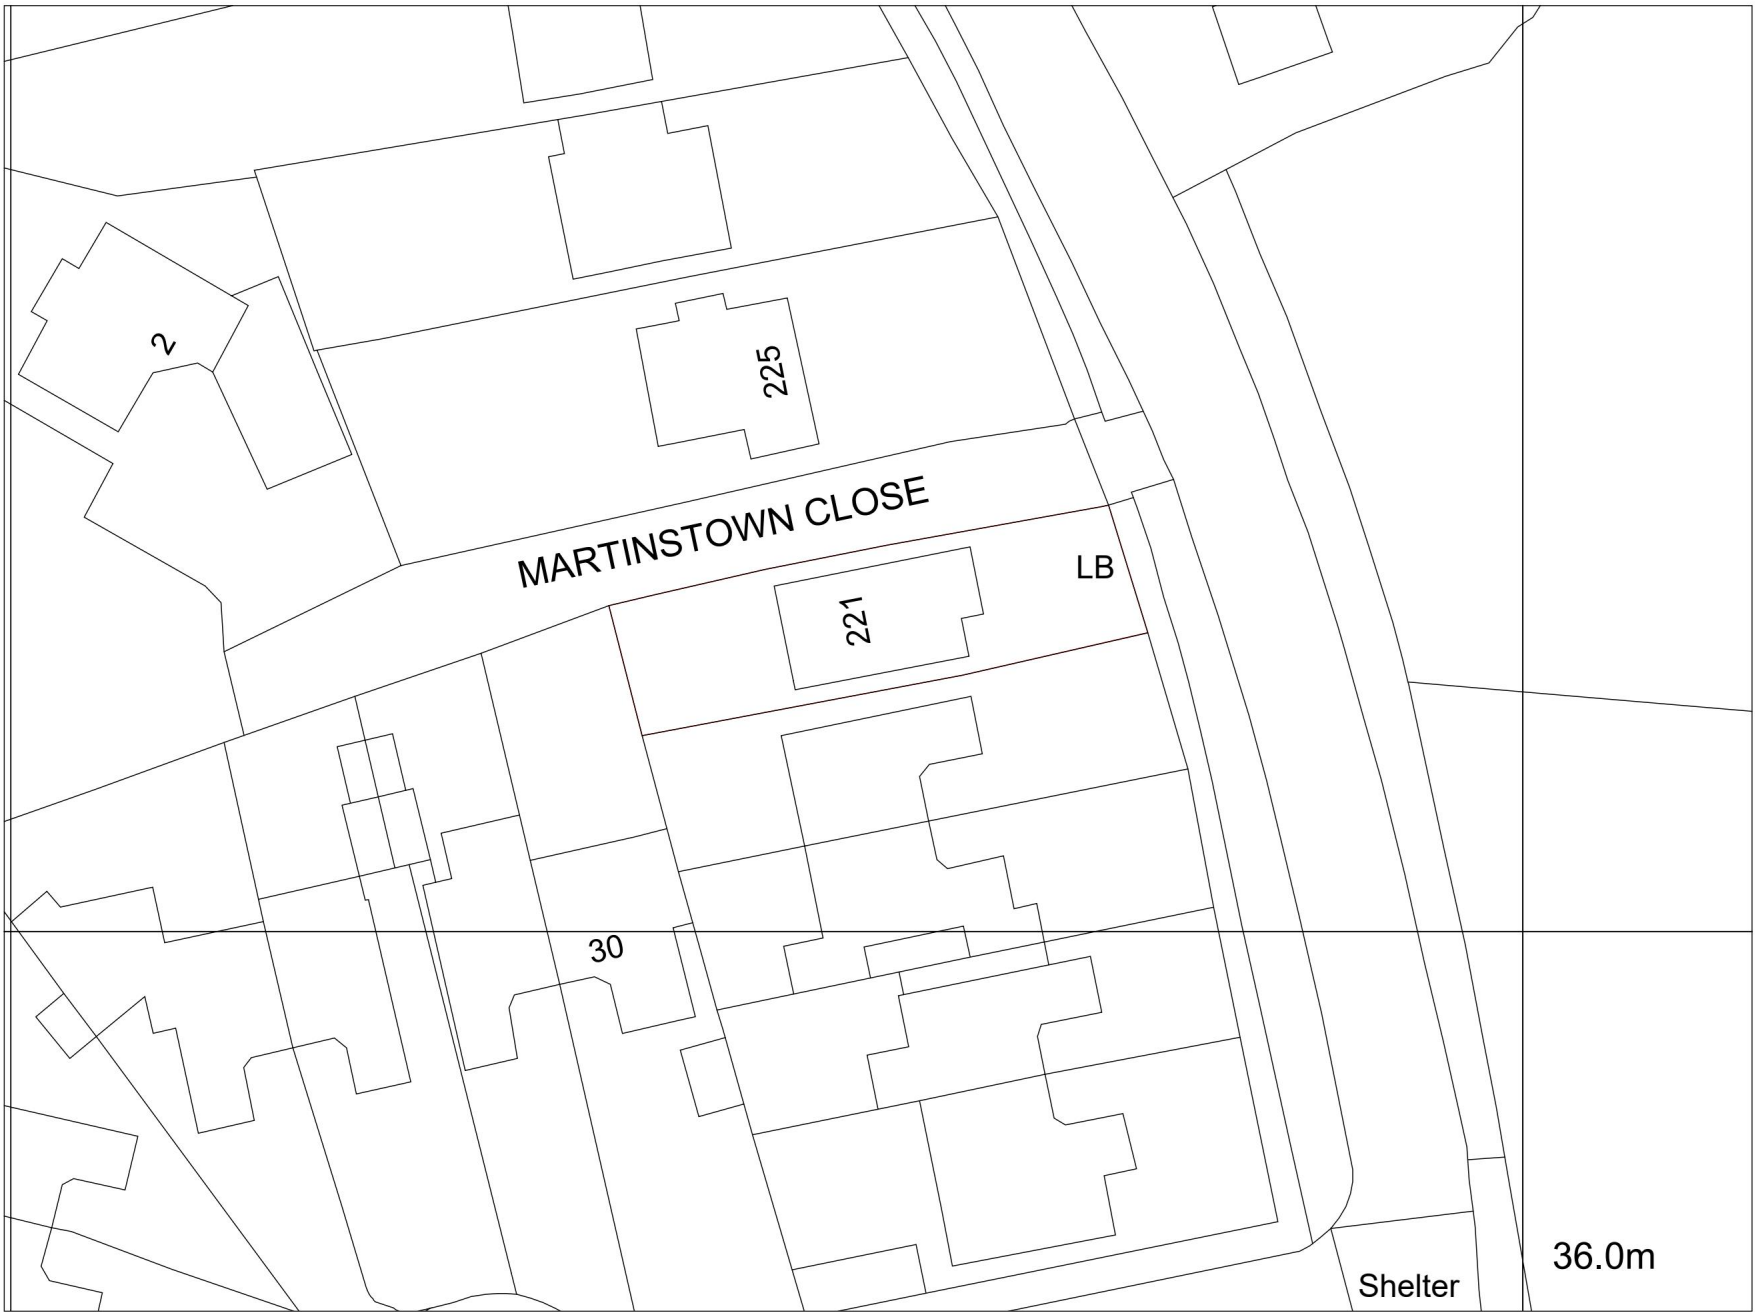



Ordnance Survey, (c) Crown Copyright 2025. All rights reserved. Licence number 100022432

Existing Block Plan
1 : 500

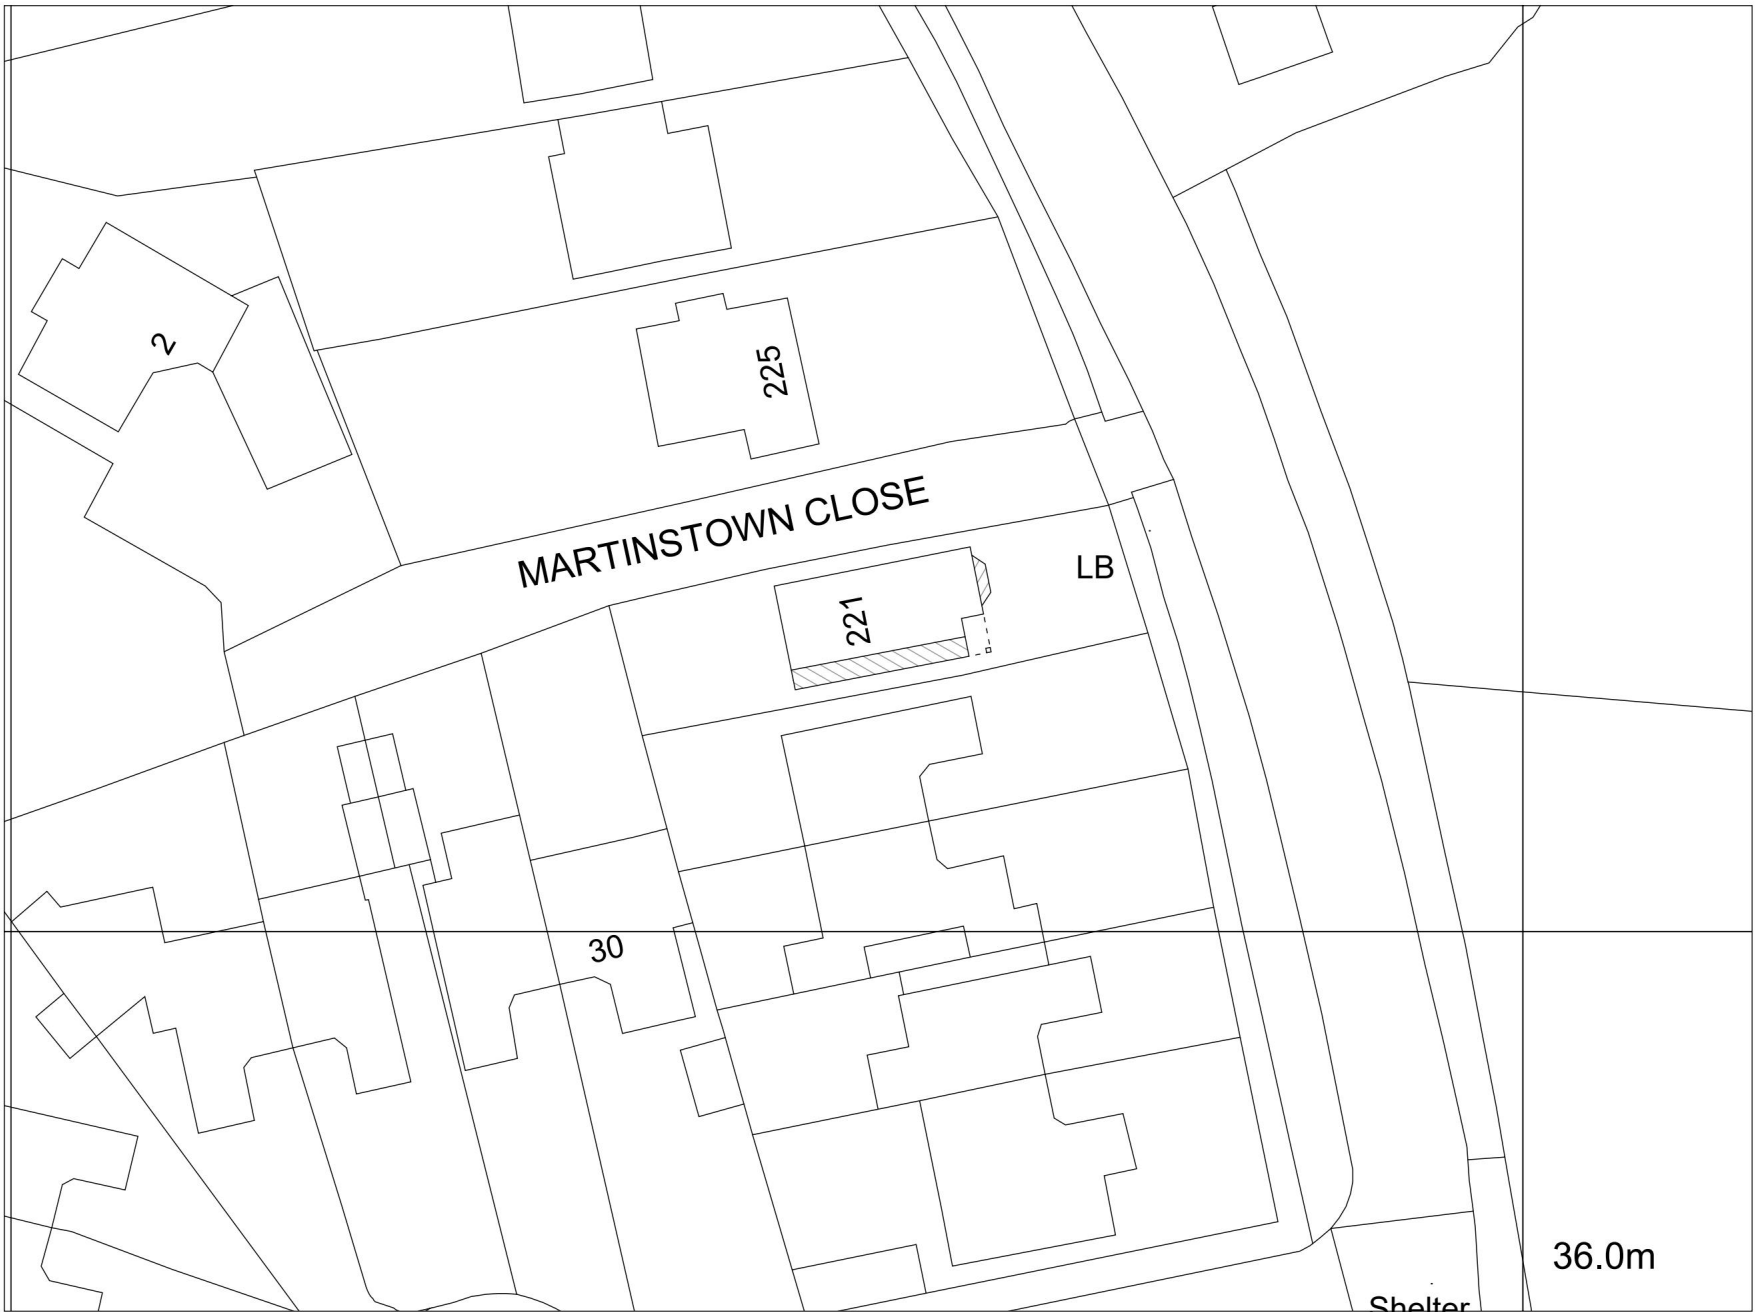

Ordnance Survey, (c) Crown Copyright 2025. All rights reserved. Licence number 100022432

Proposed Block Plan
1 : 500

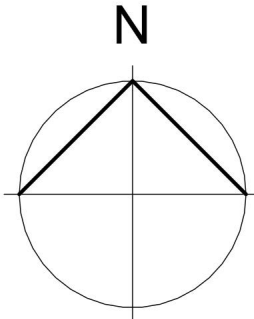 

A	NG	Initial Issue	18/11/25
Rev.	Drawn	Description	Date

MP CHARTERED ARCHITECTS
Architects and Designers

Great Banson, Banson Lane, Ongar, Essex, CM5 9AR
T: 01277 364979 E: info@mparchitects.co.uk
W: www.mpcharteredarchitects.co.uk

Status	Planning
Project	Proposed Extensions and Alterations 221 Wingletye Lane Hornchurch RM11 3BL
Drawing	Existing and Proposed Block Plans
Scale	1 : 500
Date	Nov 2025
Sheet Size	A1
Project no.	3292
Drawn by	NG
Drawing no.	3292-04
Checked by	Checker
Revision	A

• This drawing is not to be scaled.
• Contractors must check all dimensions on site, Architect to be notified of any discrepancies in figured dimensions.
• No part of this drawing should be reproduced in any manner without written permission of MP Architects except for the use it was created for.



3D View 1



3D View 2



3D View 3



3D View 4

B	NG	Existing trees added	15/12/25
A	NG	Initial Issue	18/11/25
Rev.	Drawn	Description	Date


MP CHARTERED ARCHITECTS
Architects and Designers

Great Basons, Basons Lane, Ongar, Essex, CM5 9AR
T: 01277 364979 E: info@mparchitects.co.uk
W: www.mpcharteredarchitects.co.uk


Status	Planning
Project	Proposed Extensions and Alterations 221 Wingleye Lane Hornchurch RM11 3BL
Drawing	Proposed 3D Views

Scale	Date	Nov 2025
Sheet Size	A1	Project no. 3292
Drawn by	NG	Drawing no. 3292-07
Checked by	Checker	Revision B



• This drawing is not to be scaled.
• Contractors must check all dimensions on site, Architect to be notified of any discrepancies in figured dimensions.
• No part of this drawing should be reproduced in any manner without written permission of MP Architects except for the use it was created for.

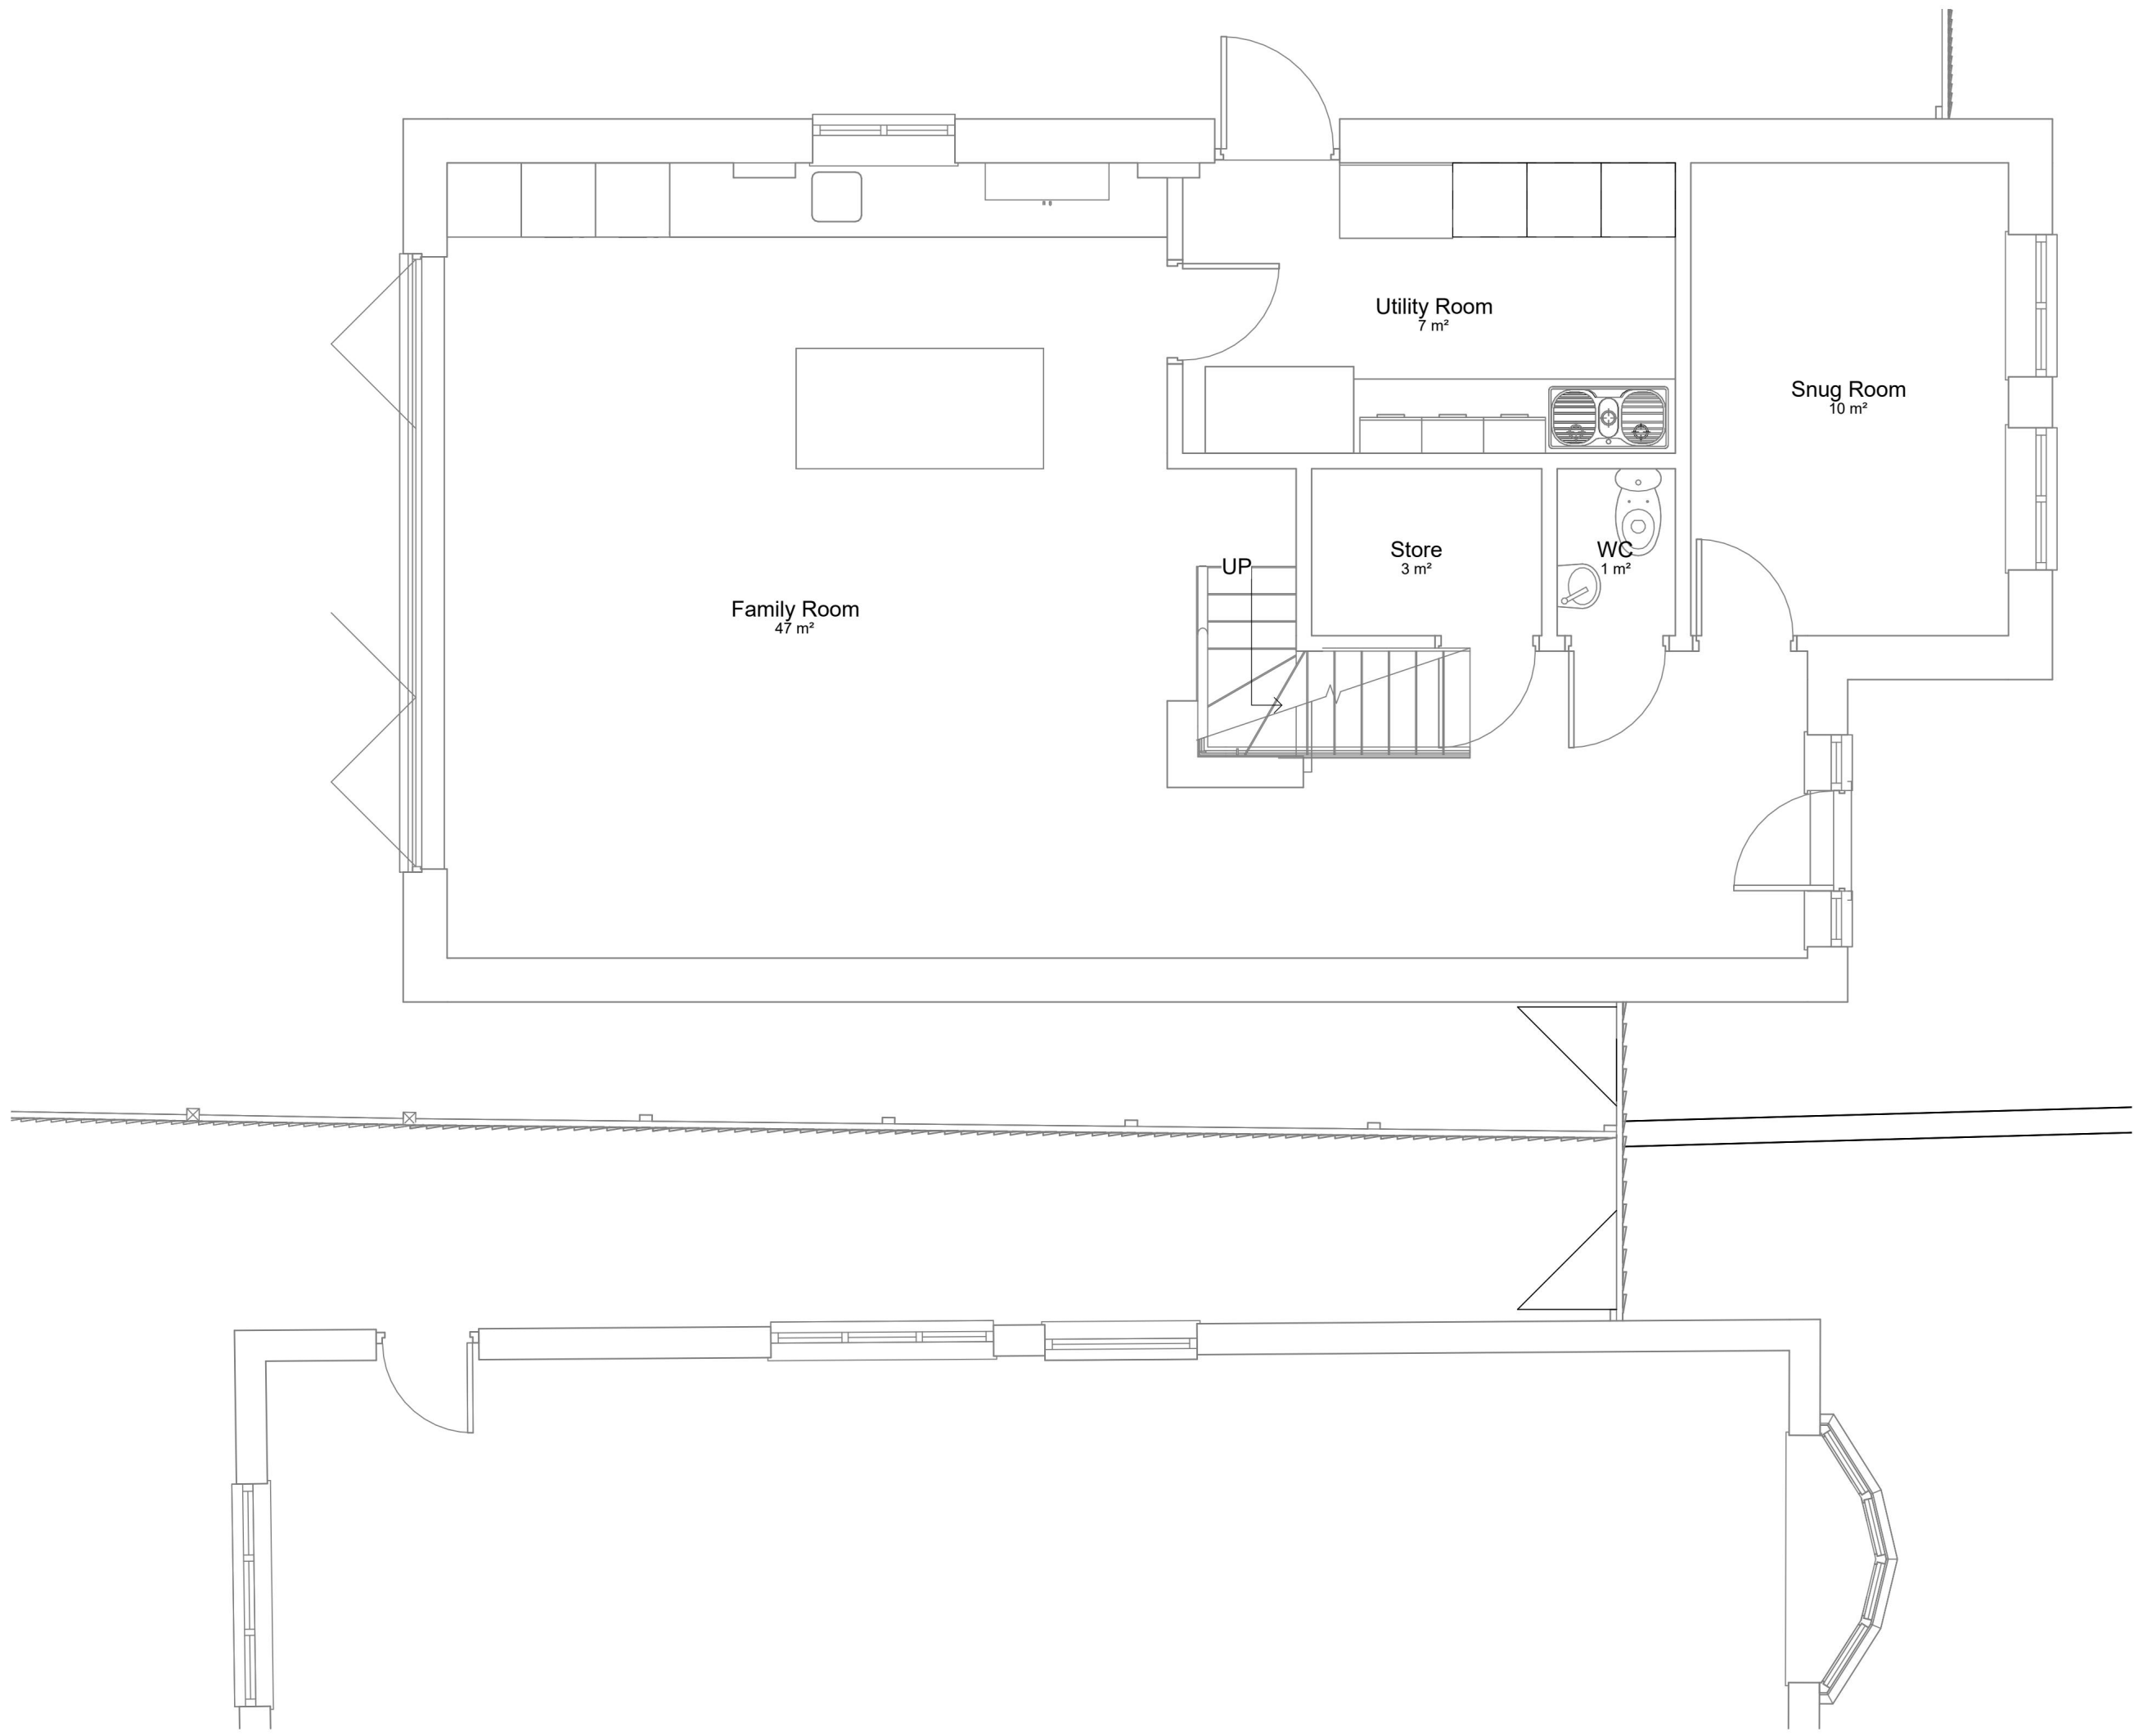


Ground Floor Plan
1 : 50

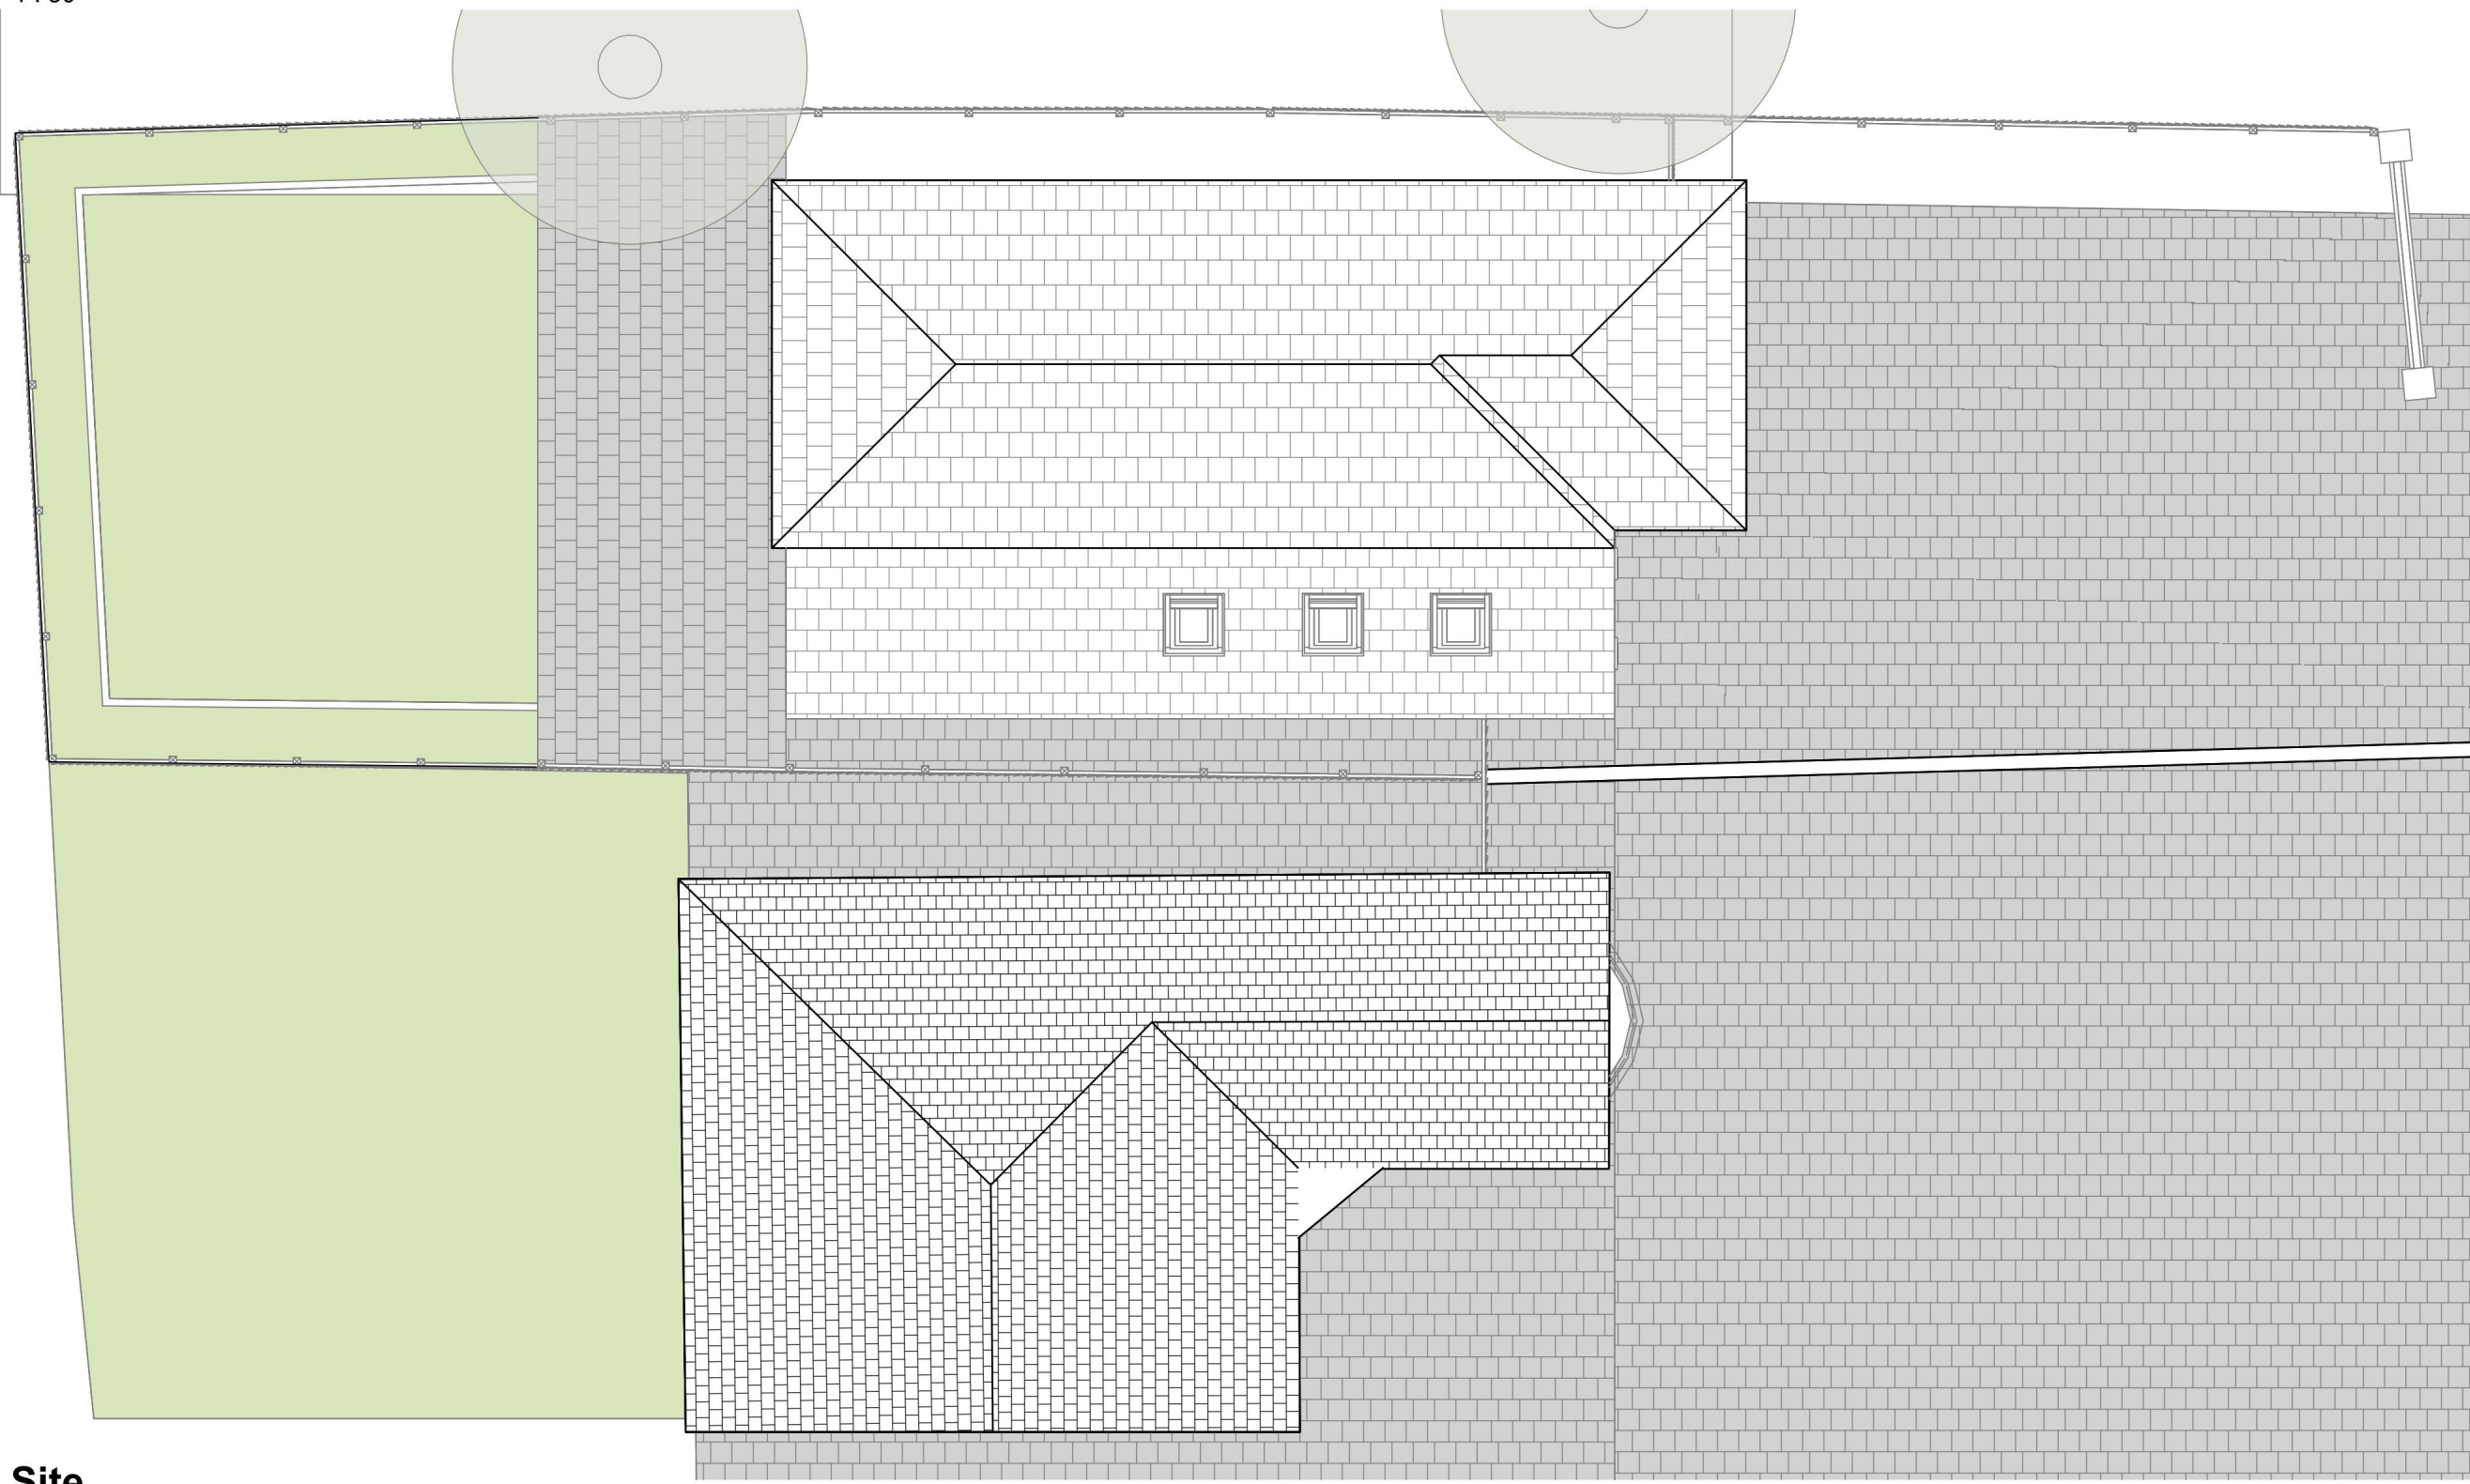



Site
1 : 100

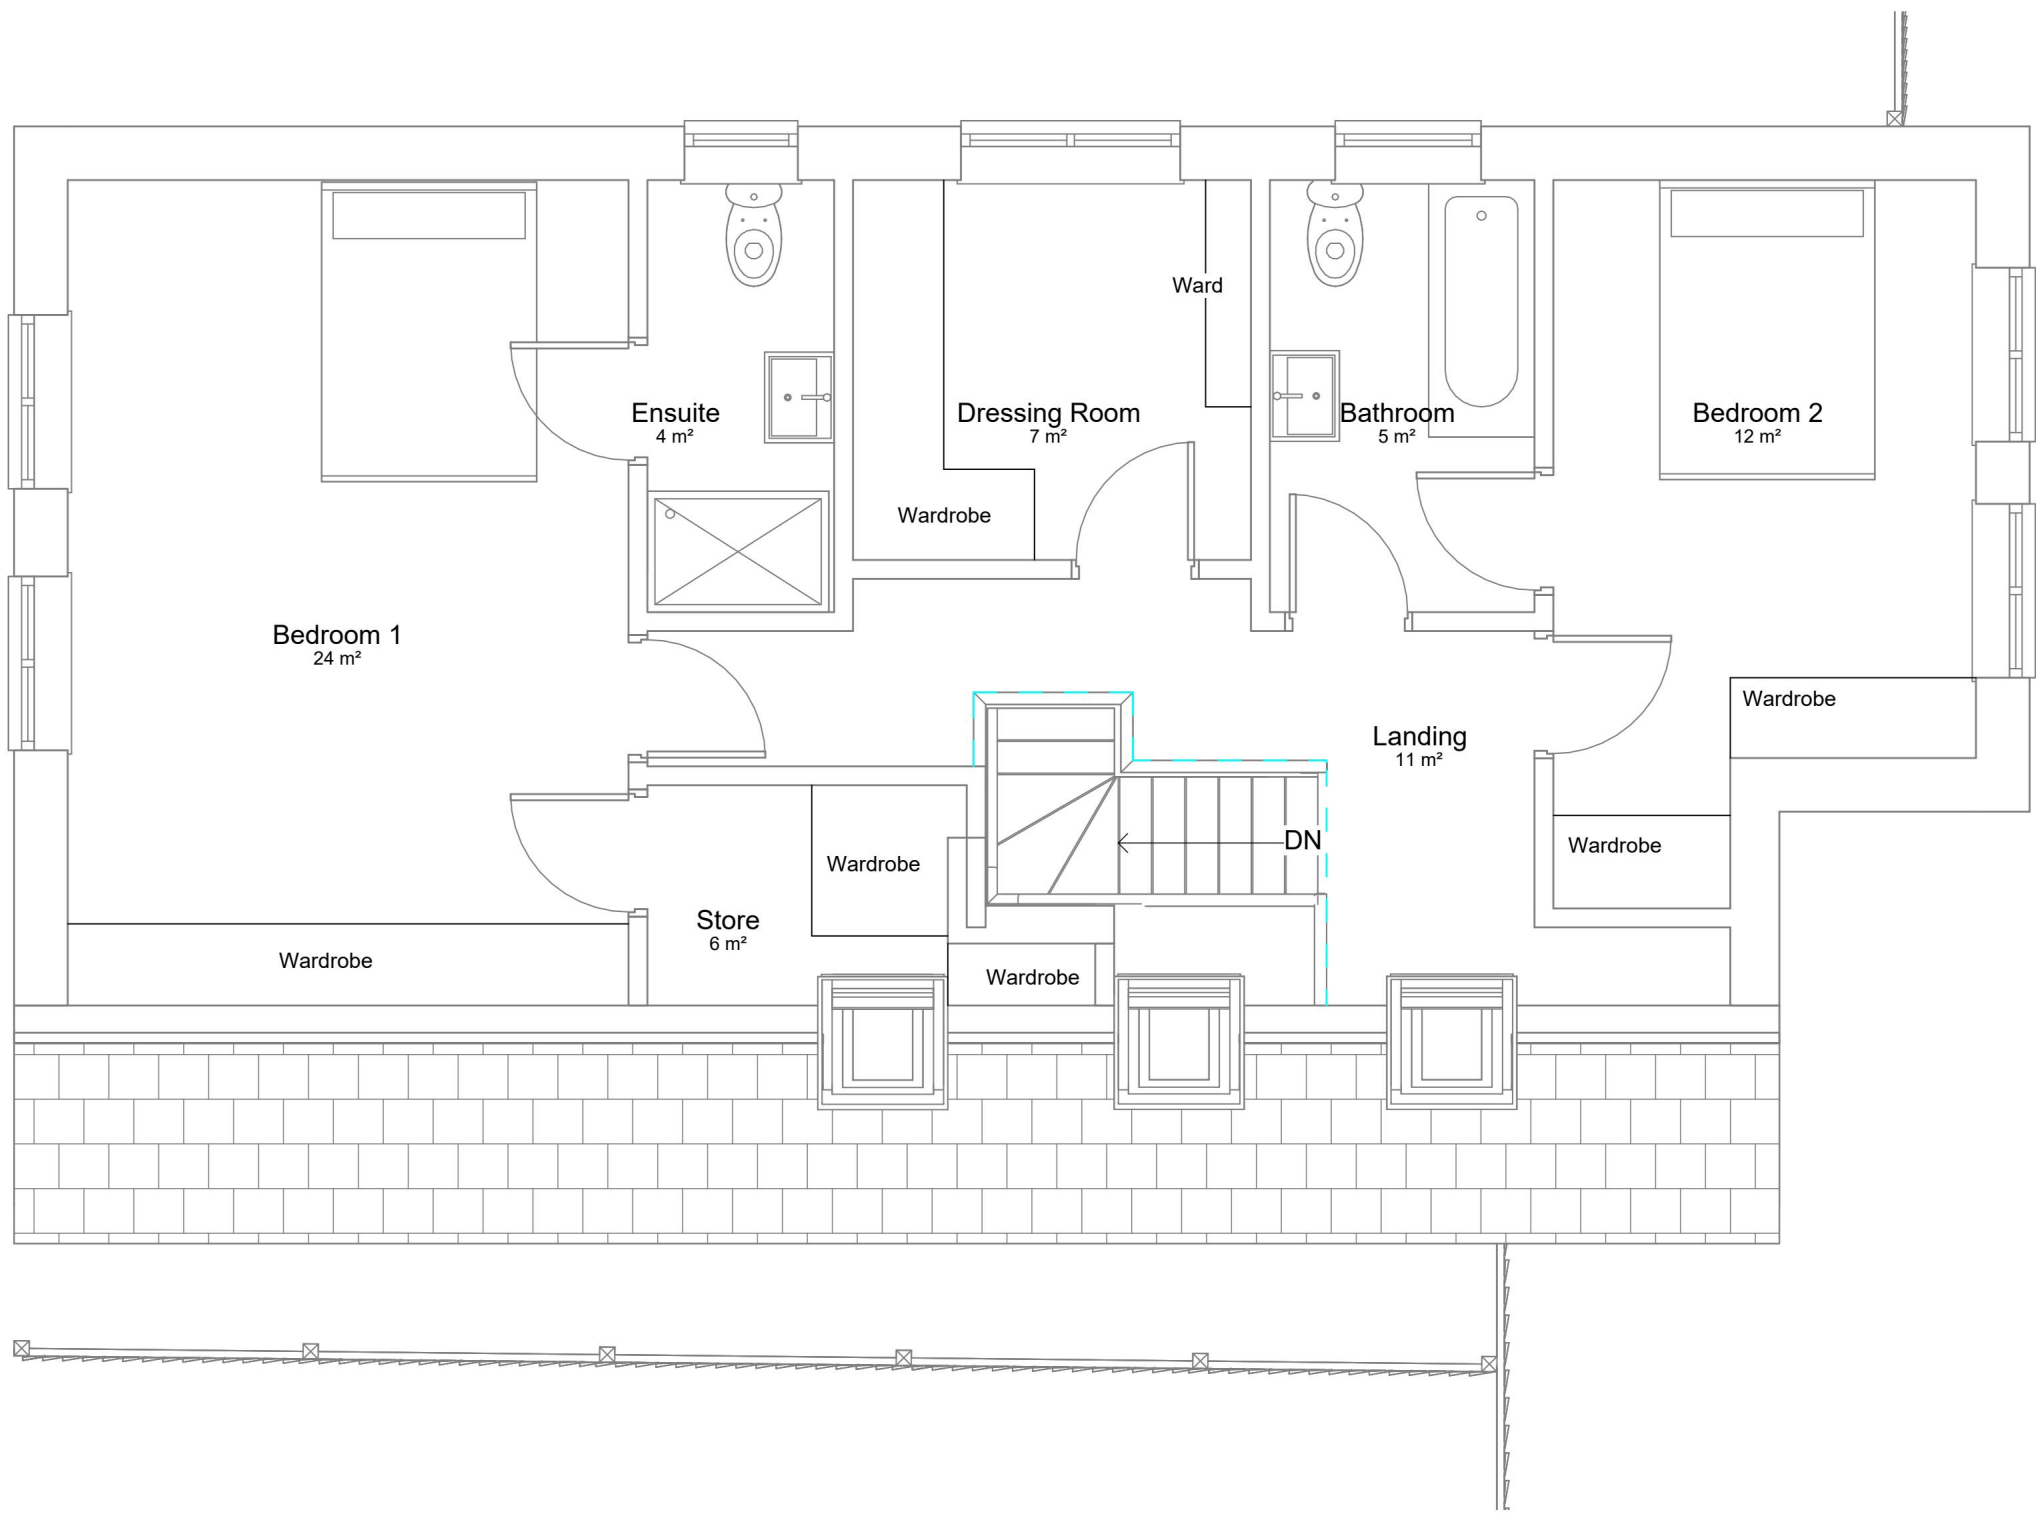 

First Floor Plan
1 : 50

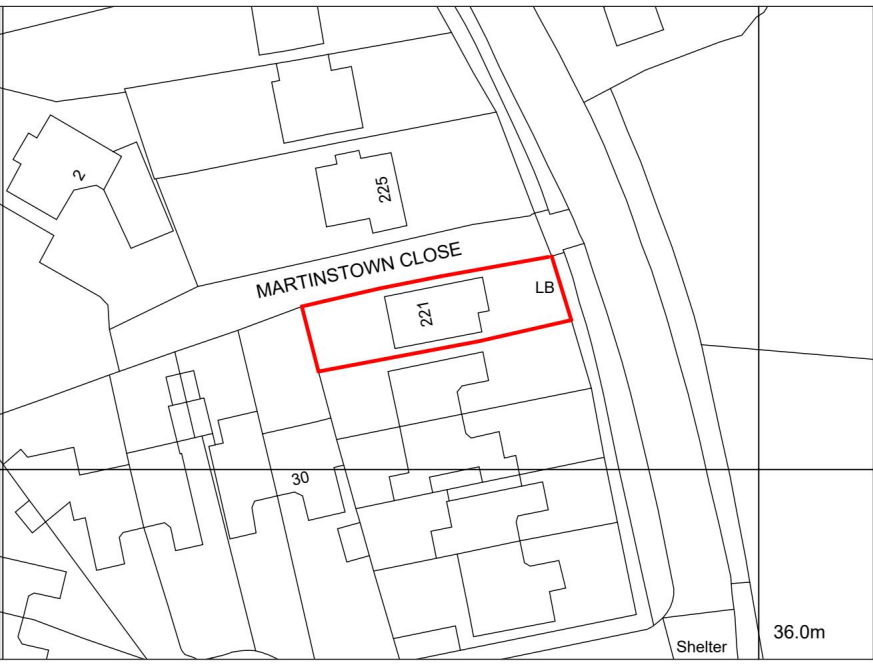

OS Plan
1 : 1000

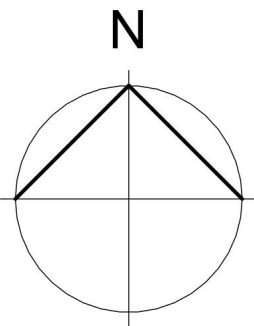 

D	NG	Red line thickened and site plan extended to front boundary	05/01/25
C	NG	Adjoining trees added	15/12/25
B	NG	Planning Issue	18/11/25
A	NG	Initial Issue	17/10/25
Rev.	Drawn	Description	Date

MP CHARTERED ARCHITECTS

Architects and Designers

Great Banskons, Banskons Lane, Ongar, Essex, CM5 9AR
T: 01277 364979 E: info@mparchitects.co.uk
W: www.mpcharteredarchitects.co.uk

Status **Planning**

Project **Proposed Extensions and Alterations
221 Wingletye Lane
Hornchurch RM11 3BL**


Drawing **Existing Site, Floor and Location Plans**

Scale	As indicated	Date	Oct 2025
Sheet Size	A1	Project no.	3292
Drawn by	NG	Drawing no.	3292-01
Checked by	Checker	Revision	D




South
1 : 50

North
1 : 50

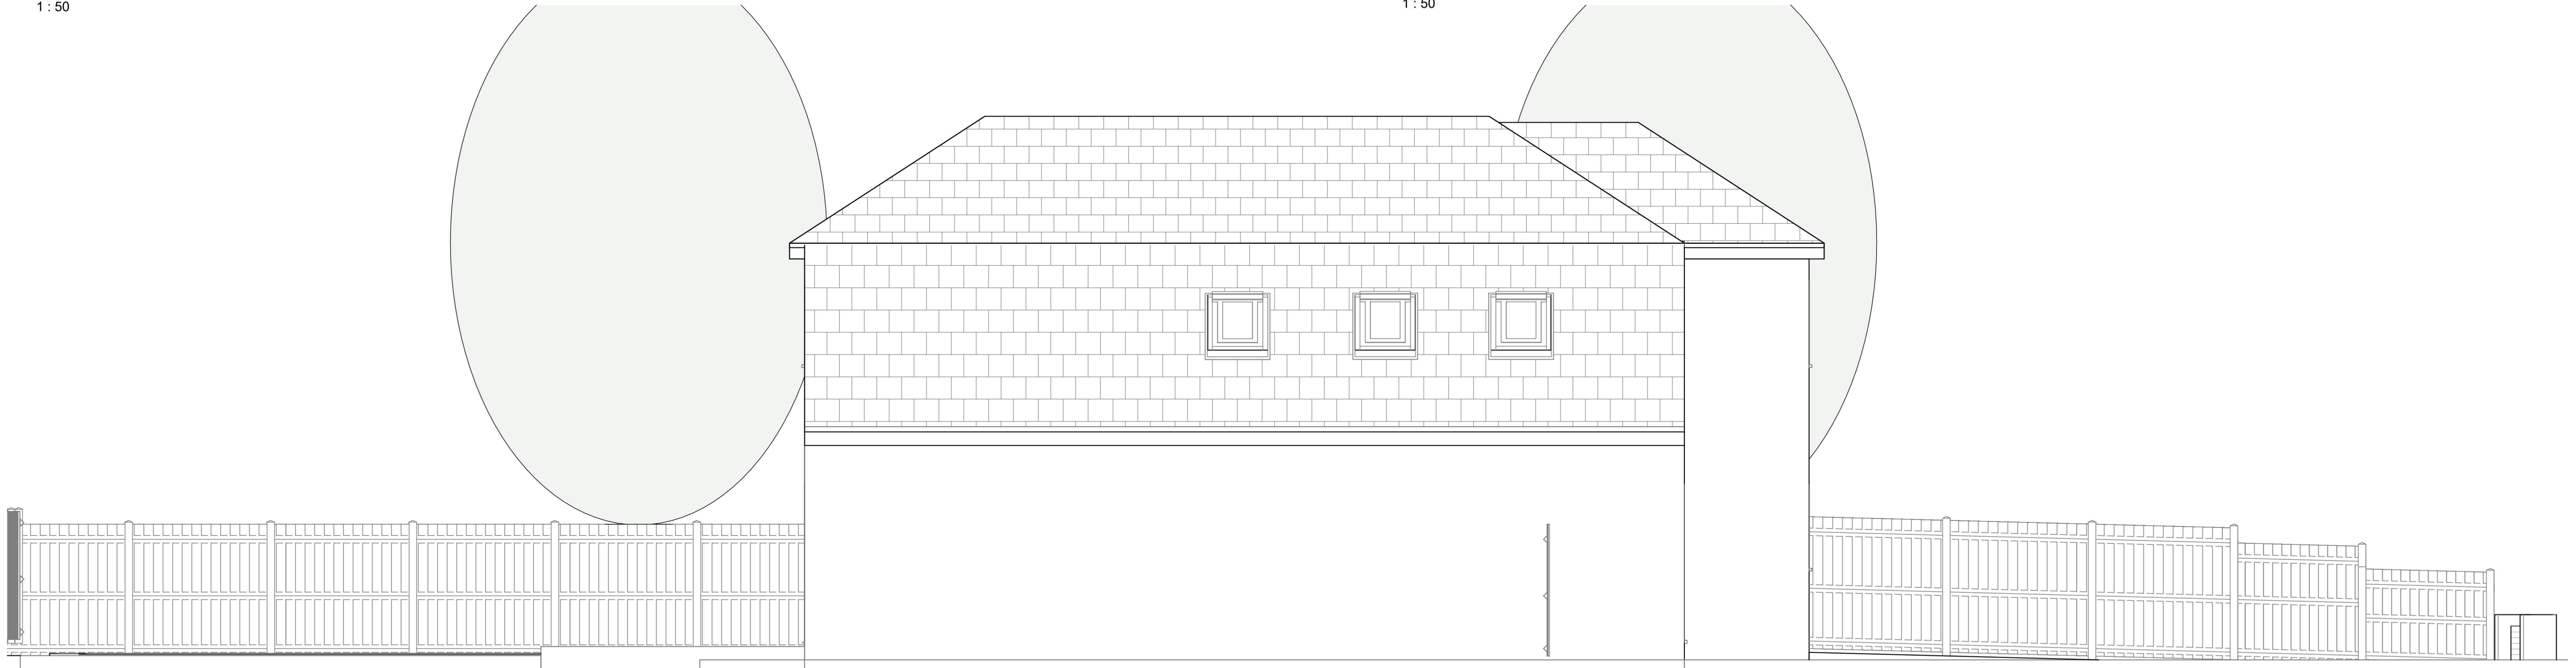

West
1 : 50

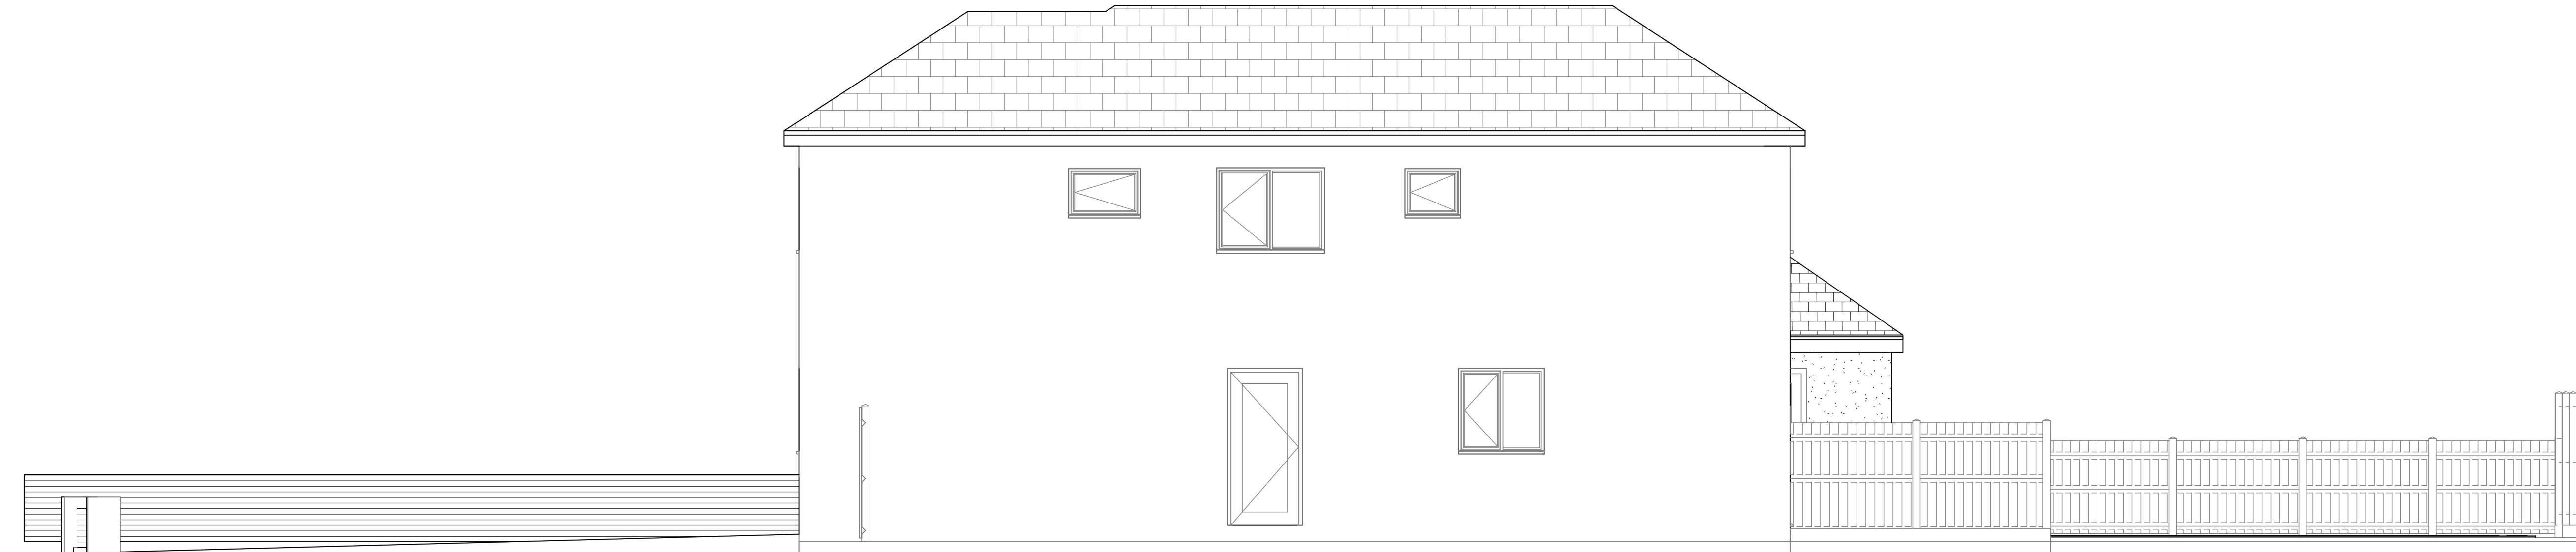

East
1 : 50

0.5 0 0.5 1 1.5 2 2.5
SCALE 1:50 m

• This drawing is not to be scaled.
• Contractors must check all dimensions on site, Architect to be notified of any discrepancies in figured dimensions.
• No part of this drawing should be reproduced in any manner without written permission of MP Architects except for the use it was created for.

D	NG	Position of elevation cut revised to remove fences	05/01/26
C	NG	Adjoining trees added	15/12/25
B	NG	Planning Issue	18/11/25
A	NG	Initial Issue	17/10/25
Rev.	Drawn	Description	Date


MP CHARTERED ARCHITECTS

Architects and Designers



Great Banskons, Banskons Lane, Ongar, Essex, CM5 9AR
T: 01277 364979 E: info@mparchitects.co.uk
W: www.mpcharteredarchitects.co.uk

Status	Planning
Project	Proposed Extensions and Alterations 221 Wingletye Lane Hornchurch RM11 3BL
Drawing	Existing Elevations
Scale	1 : 50
Date	Oct 2025
Sheet Size	A1
Project no.	3292
Drawn by	NG
Drawing no.	3292-02
Checked by	Checker
Revision	D



• This drawing is not to be scaled.
• Contractors must check all dimensions on site, Architect to be notified of any discrepancies in figured dimensions.
• No part of this drawing should be reproduced in any manner without written permission of MP Architects except for the use it was created for.

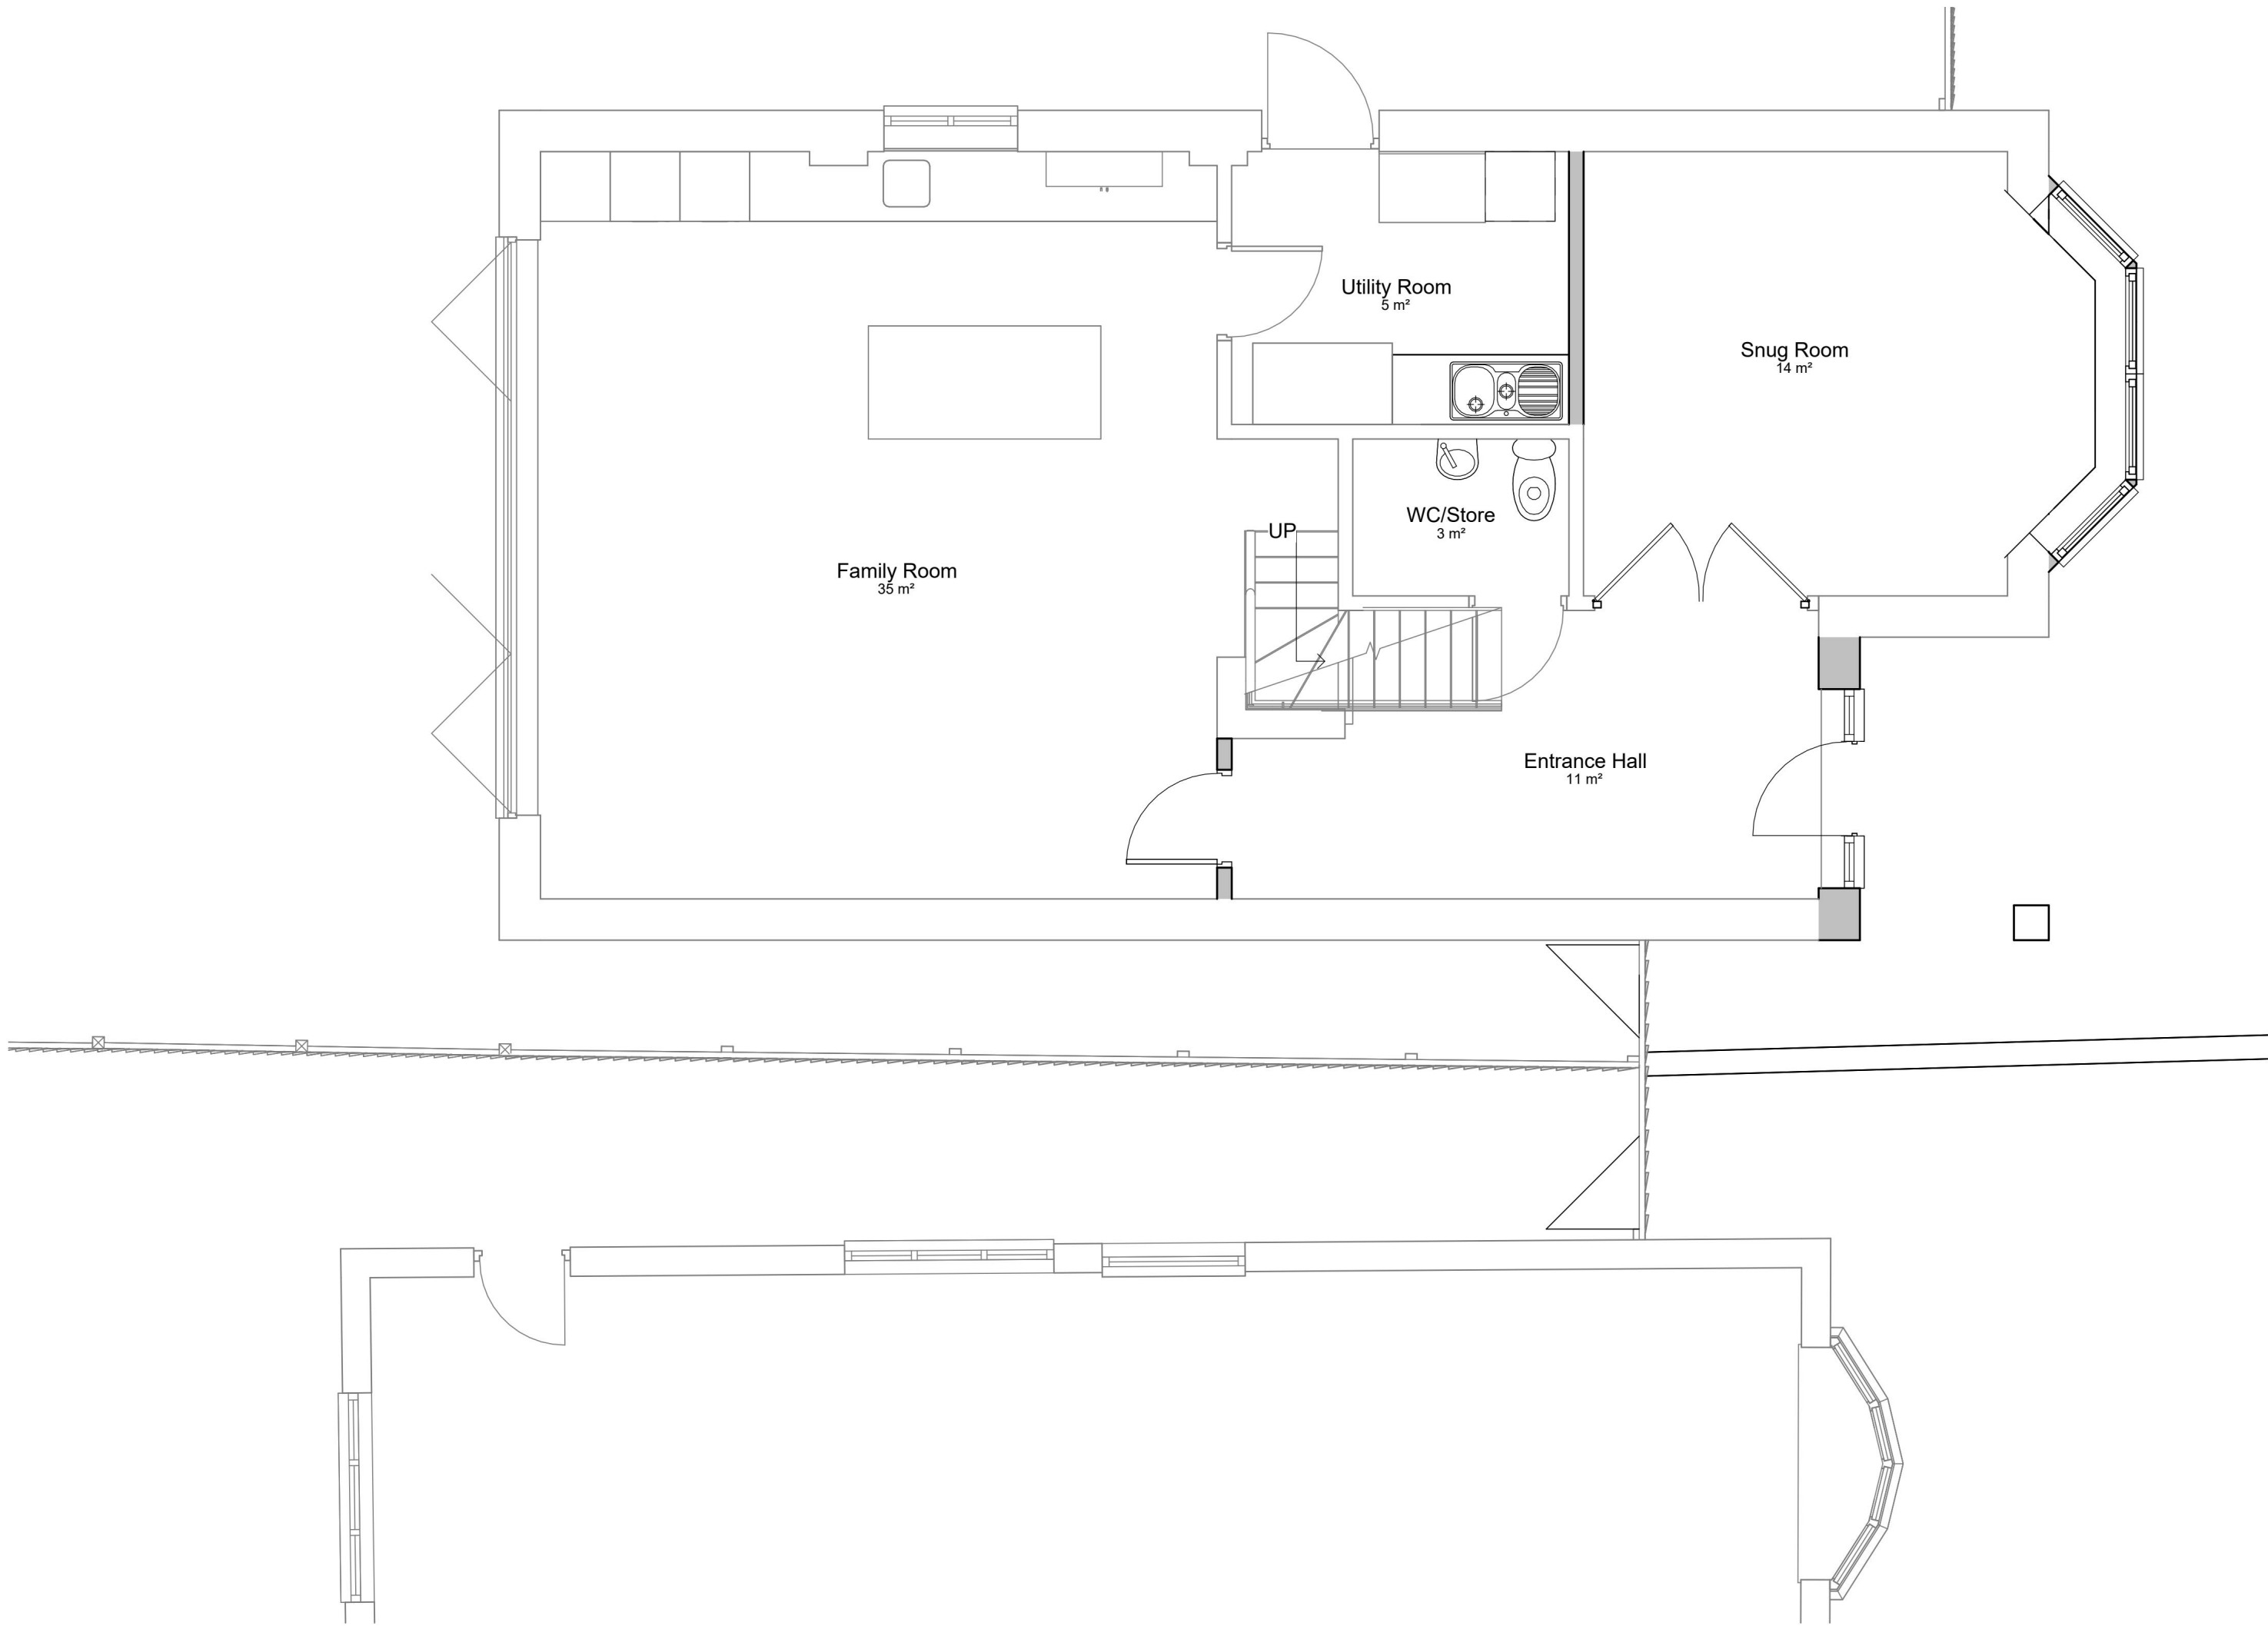


Proposed Ground Floor Plan
1 : 50

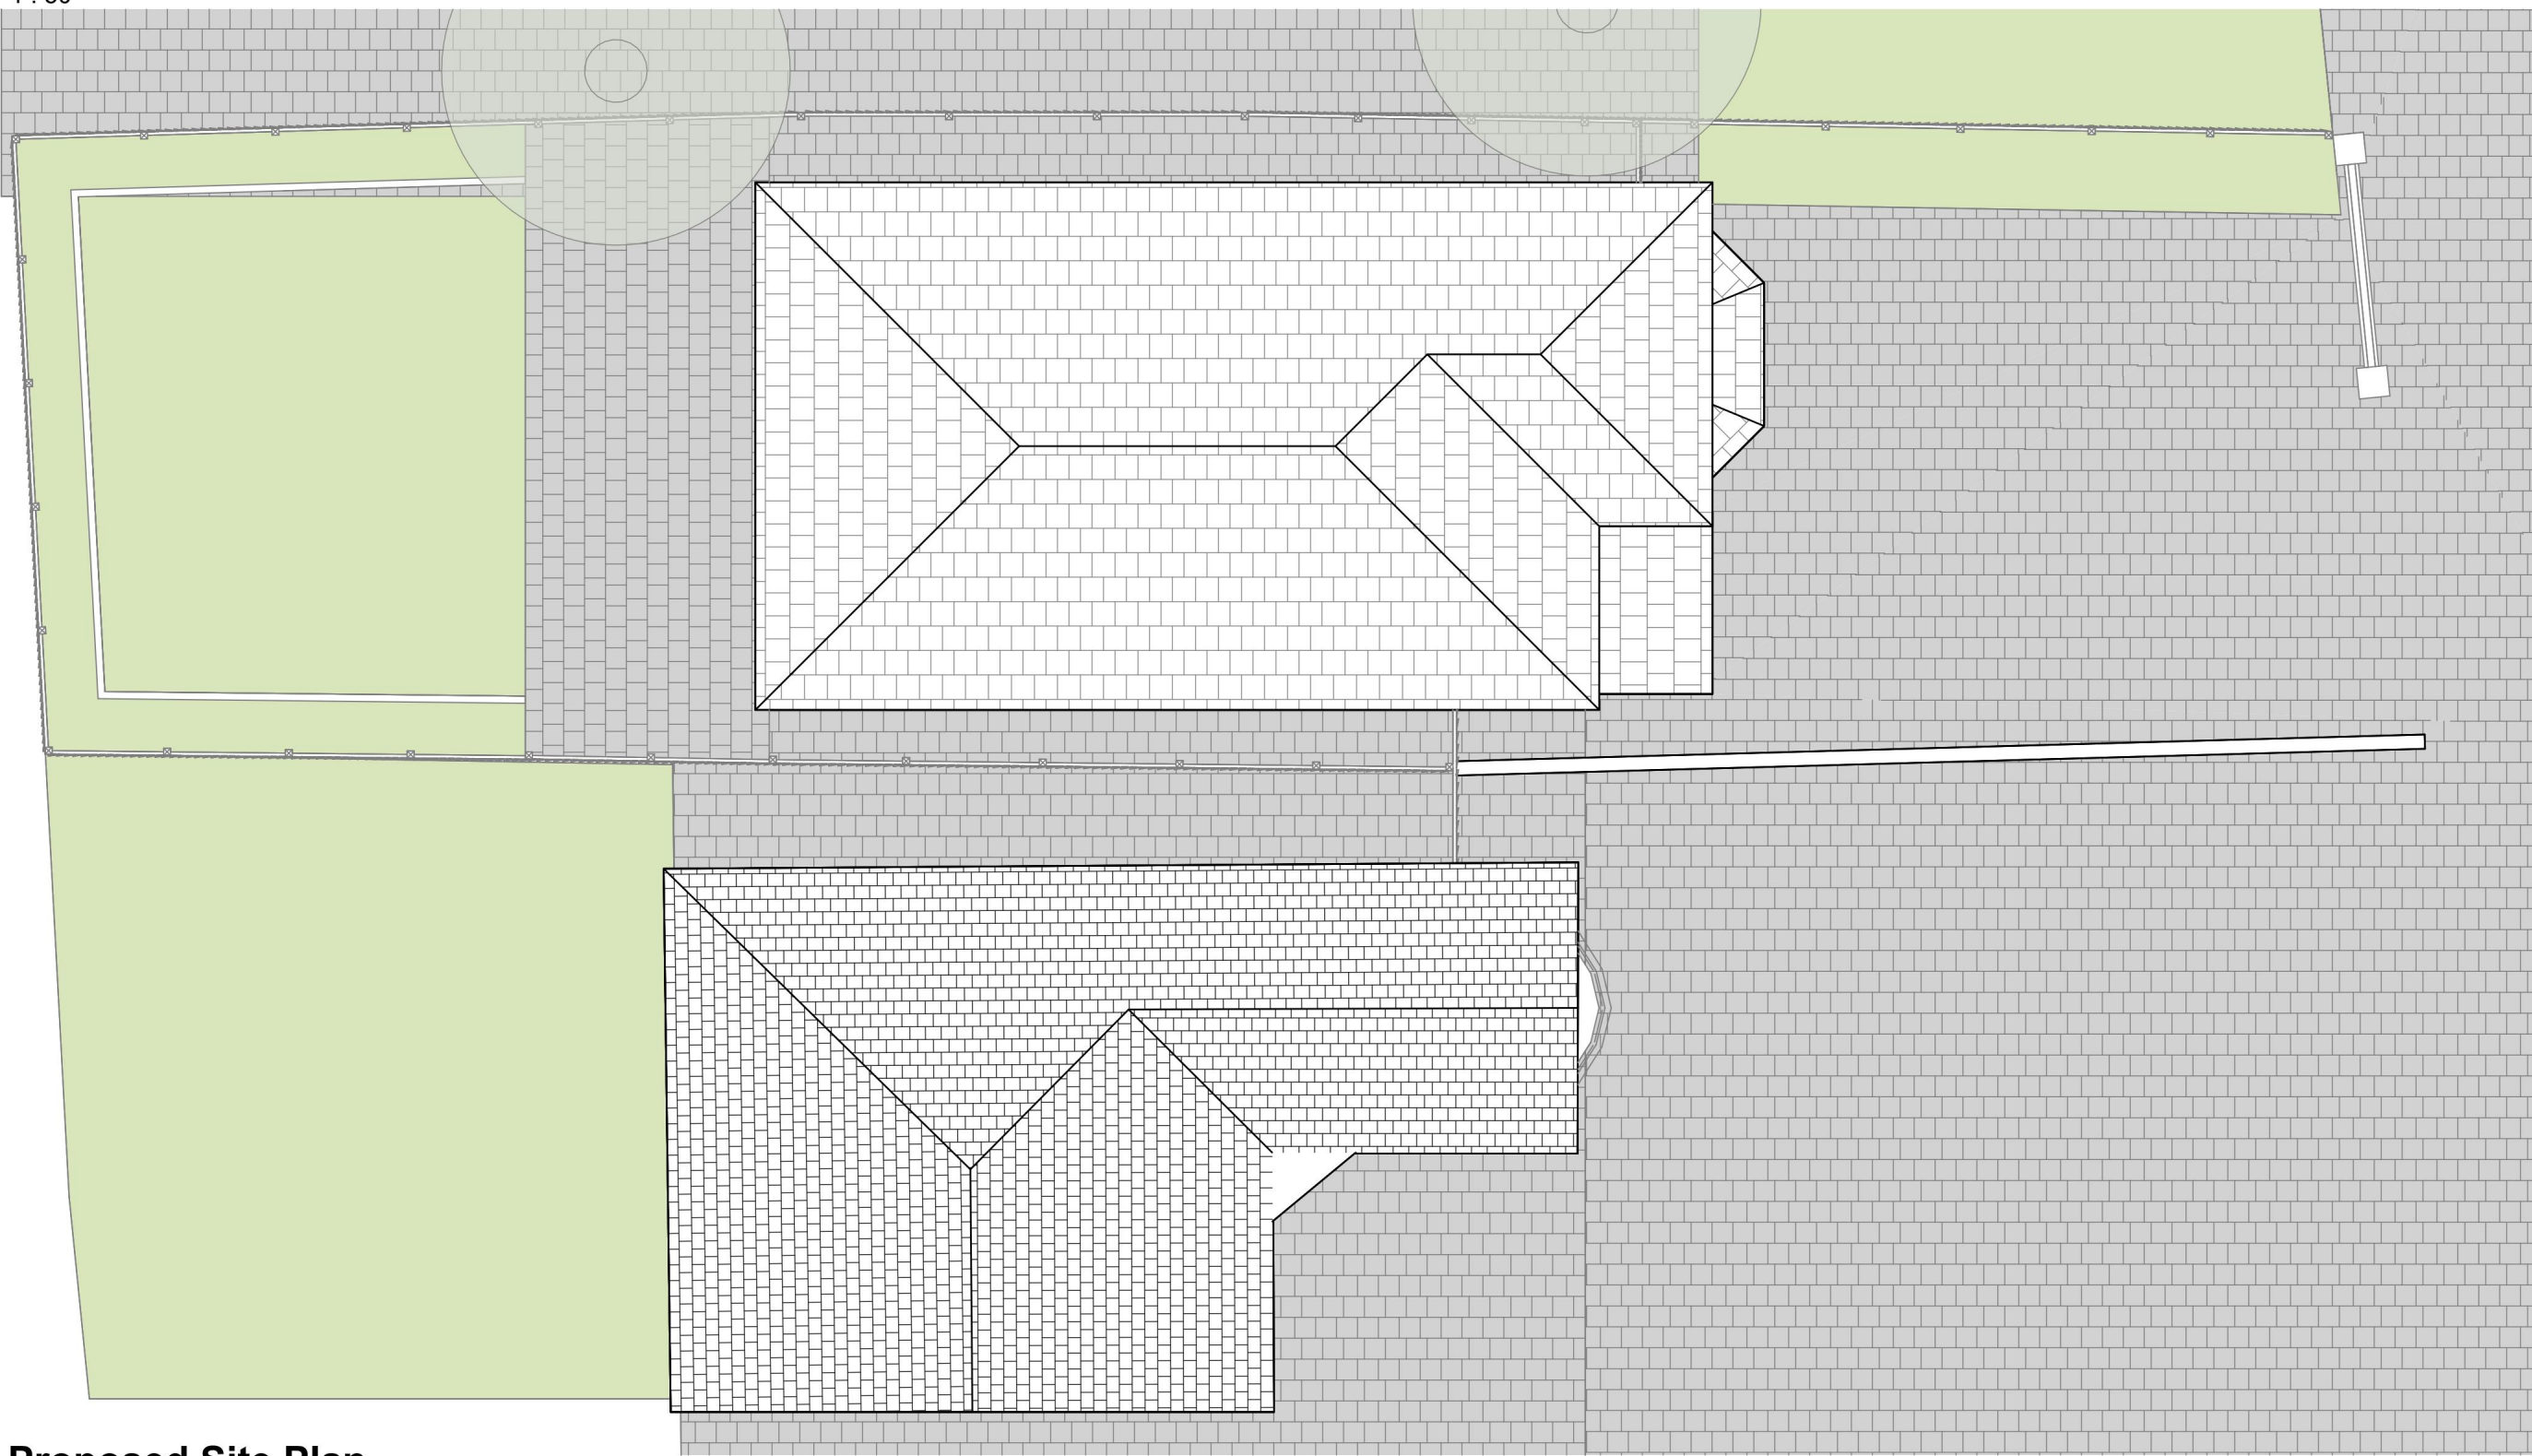 

Proposed Site Plan
1 : 100

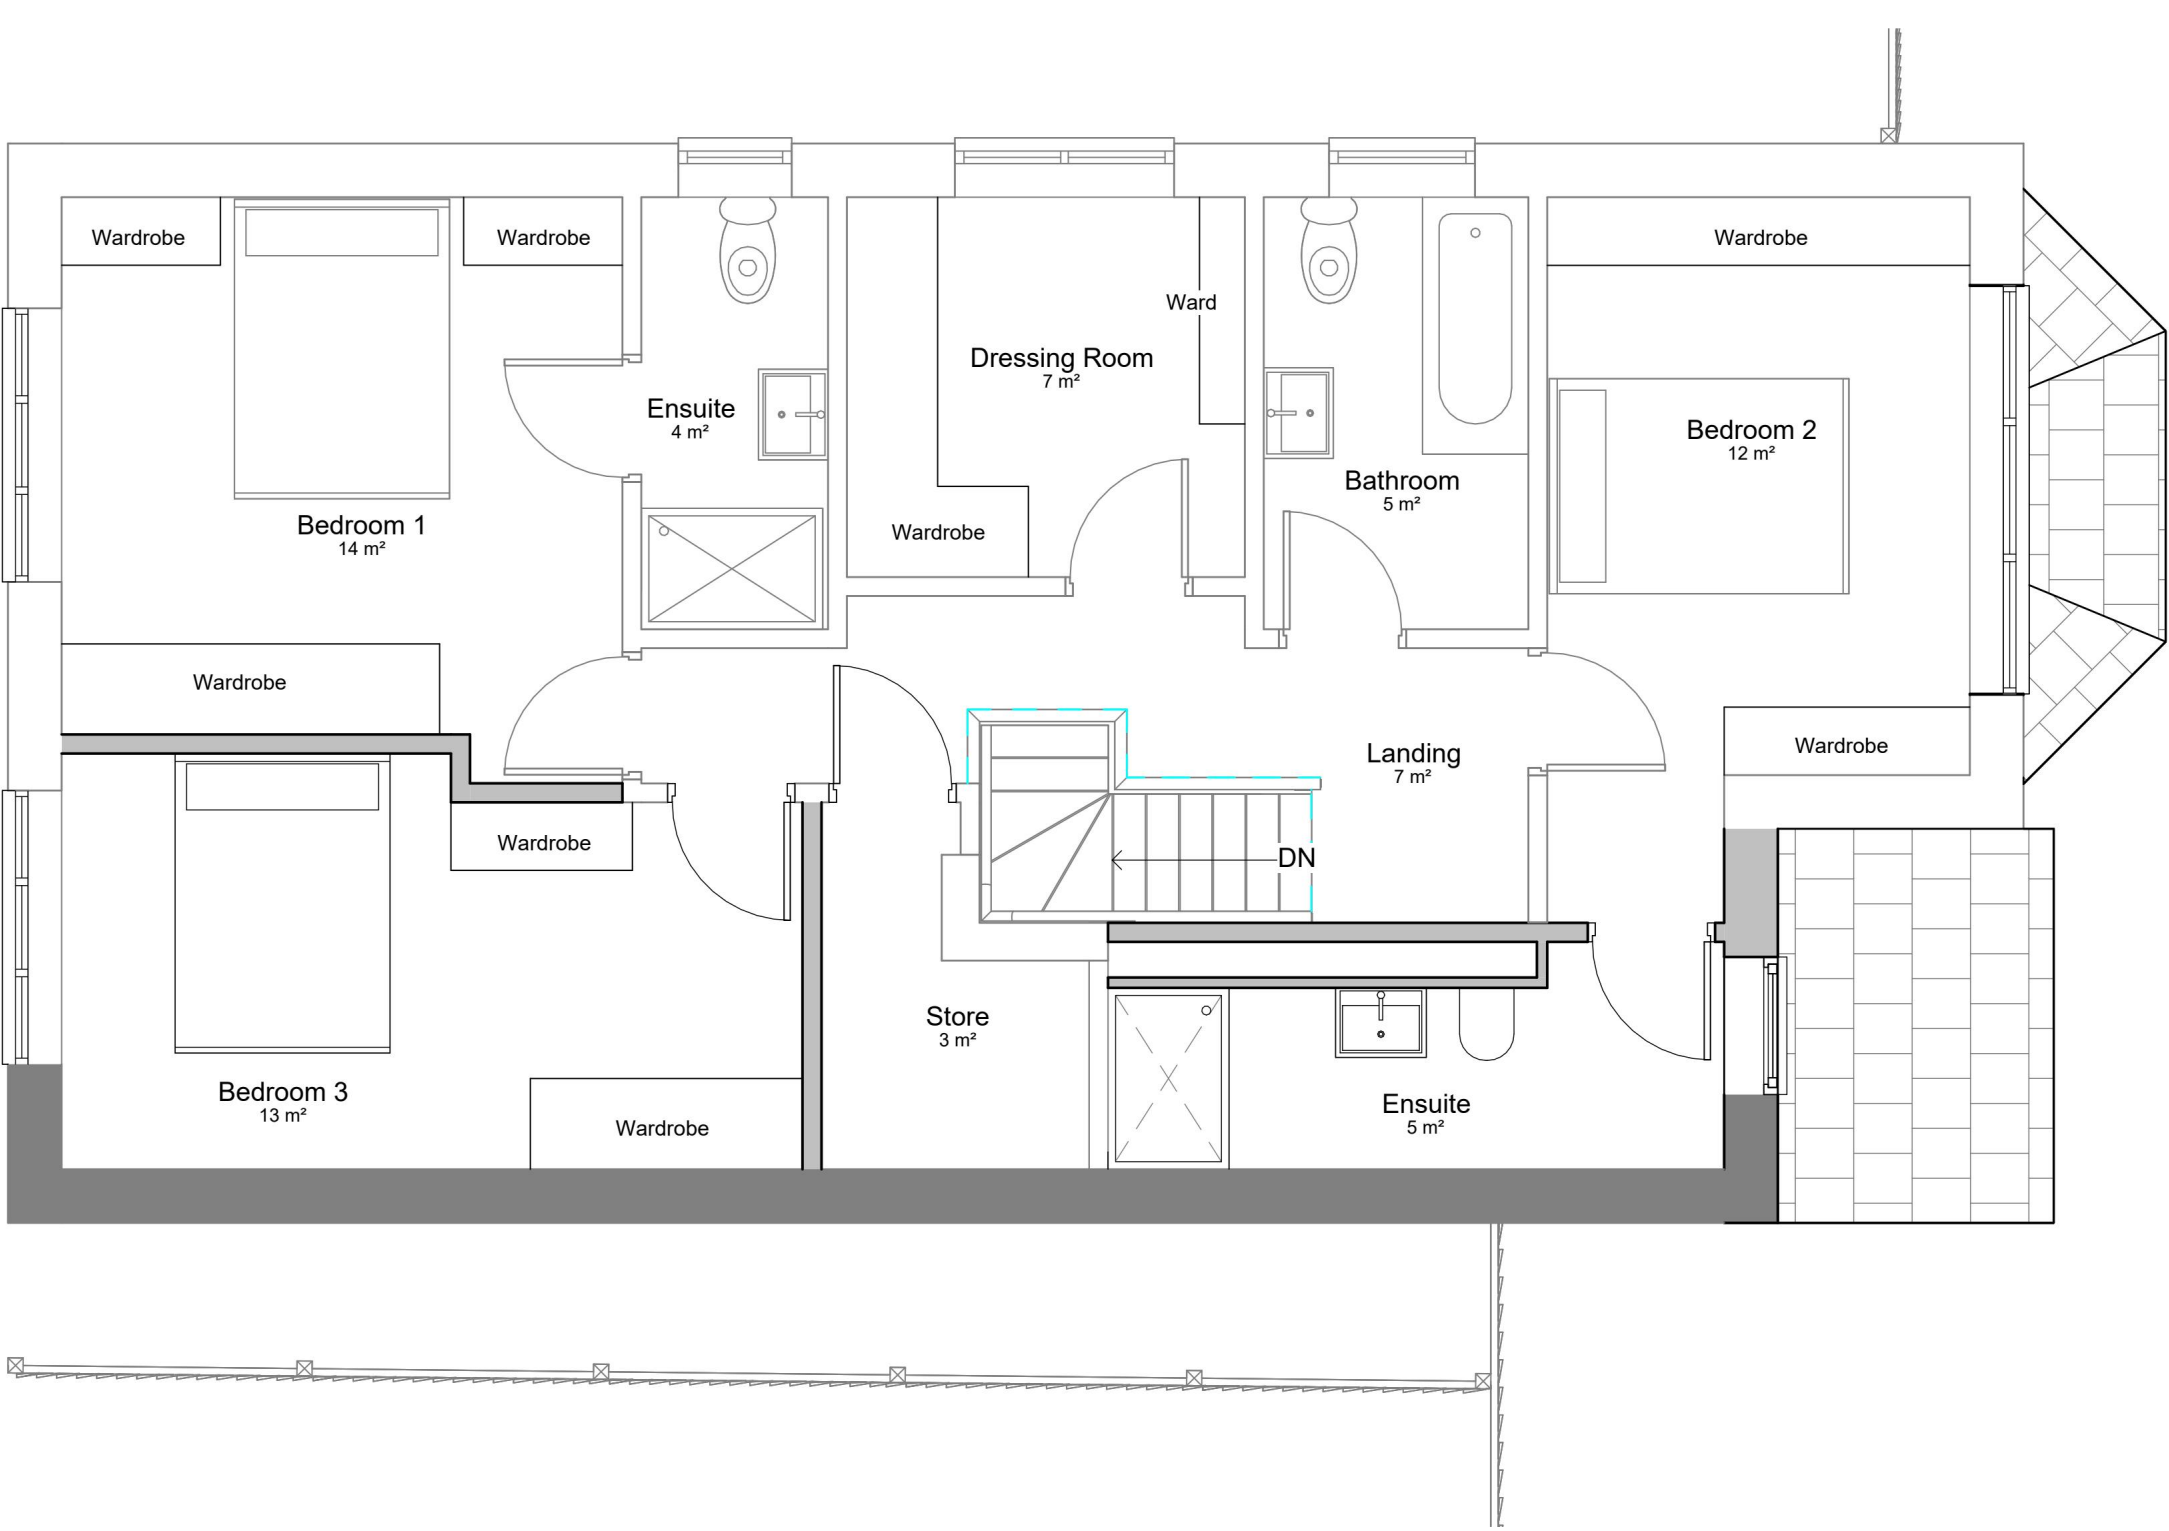
 


Proposed First Floor Plan
1 : 50

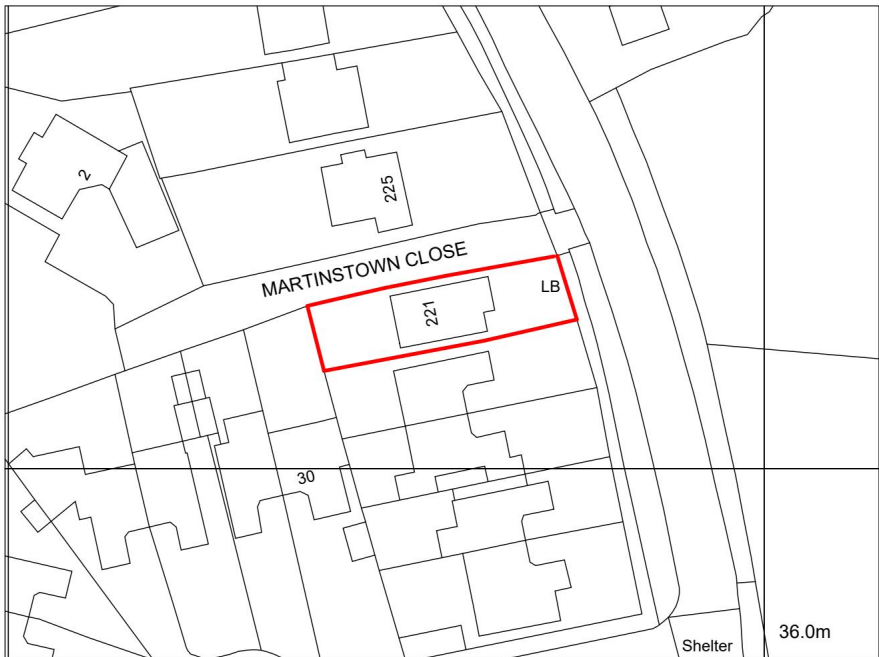

Ordnance Survey. (c) Crown Copyright 2025. All rights reserved. Licence number 100022432

OS Plan
1 : 1000

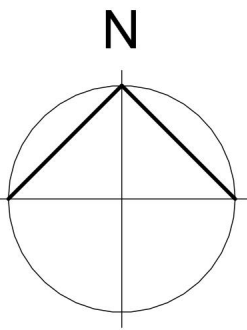 

C	NG	Red line thickened and site plan extended to front boundary	05/01/26
B	NG	Existing trees added	15/12/25
A	NG	Initial Issue	18/11/25
Rev.	Drawn	Description	Date

MP CHARTERED ARCHITECTS

Architects and Designers

Great Basons, Basons Lane, Ongar, Essex, CM5 9AR
T: 01277 364979 E: info@mparchitects.co.uk
W: www.mpcharteredarchitects.co.uk

Status **Planning**

Project **Proposed Extensions and Alterations
221 Wingleye Lane
Hornchurch RM11 3BL**

Drawing **Proposed Site, Floor and Location Plans**


Scale	As indicated	Date	Nov 2025
Sheet Size	A1	Project no.	3292
Drawn by	NG	Drawing no.	3292-05
Checked by	Checker	Revision	C




Proposed South
1 : 50




Proposed North
1 : 50

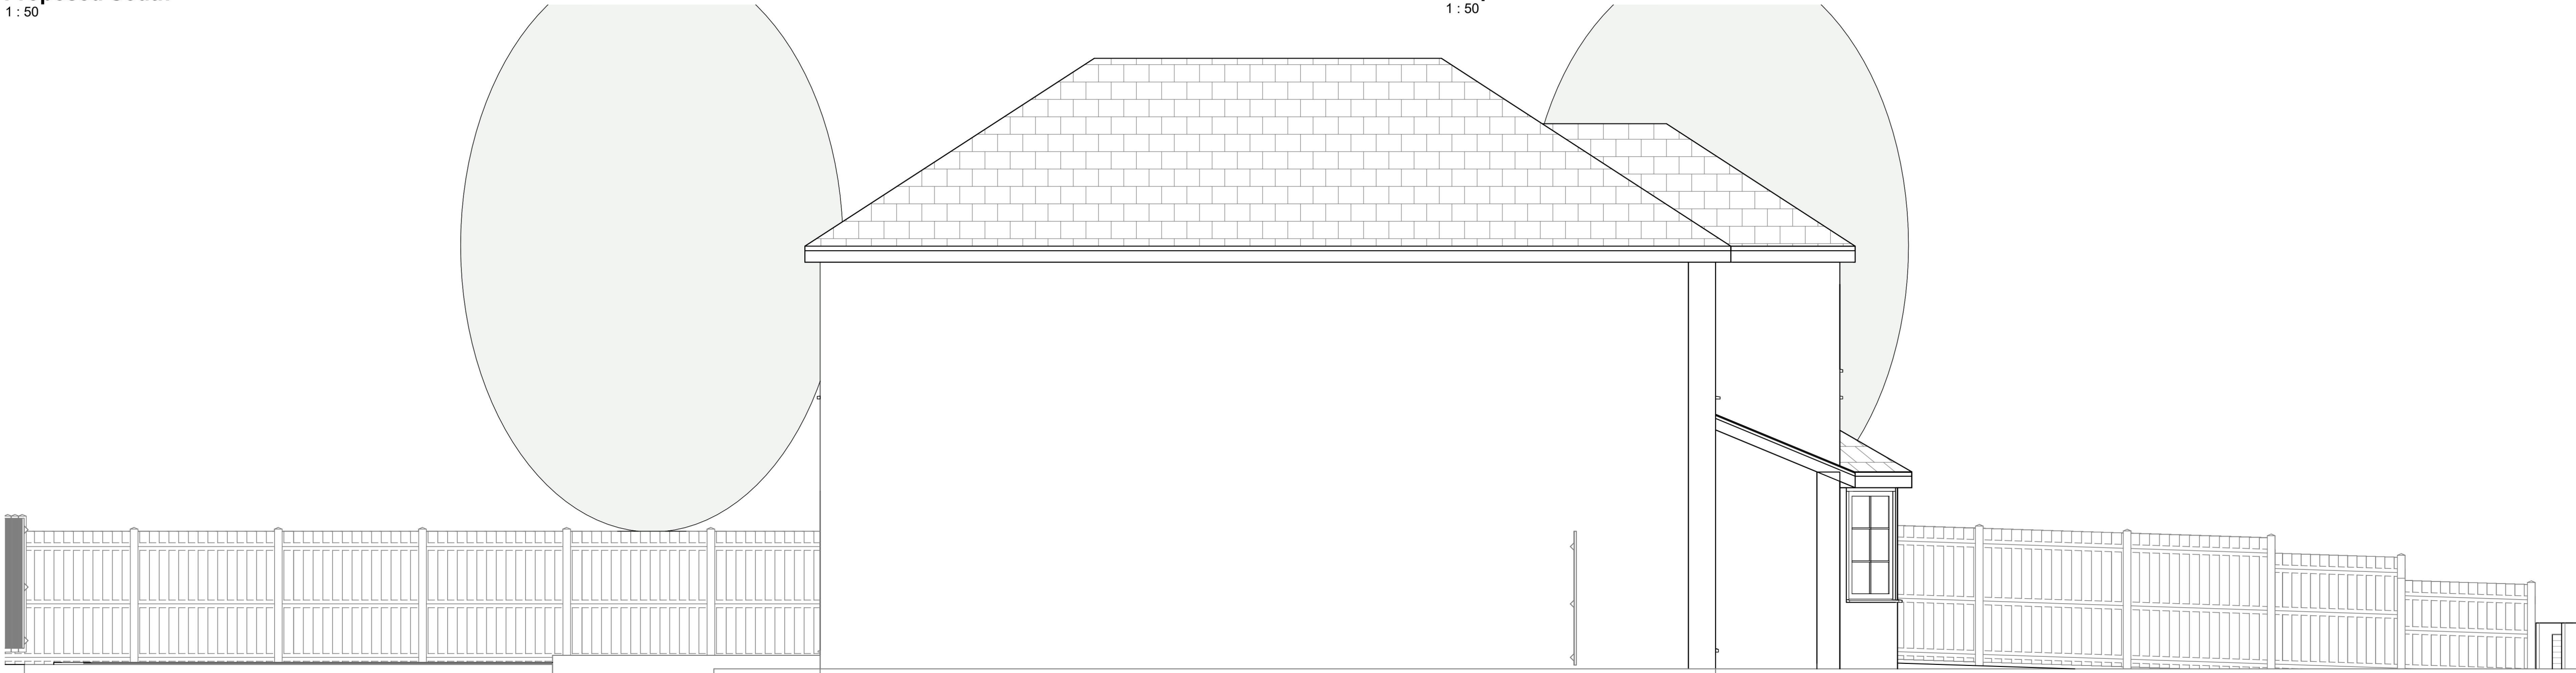

Proposed West
1 : 50

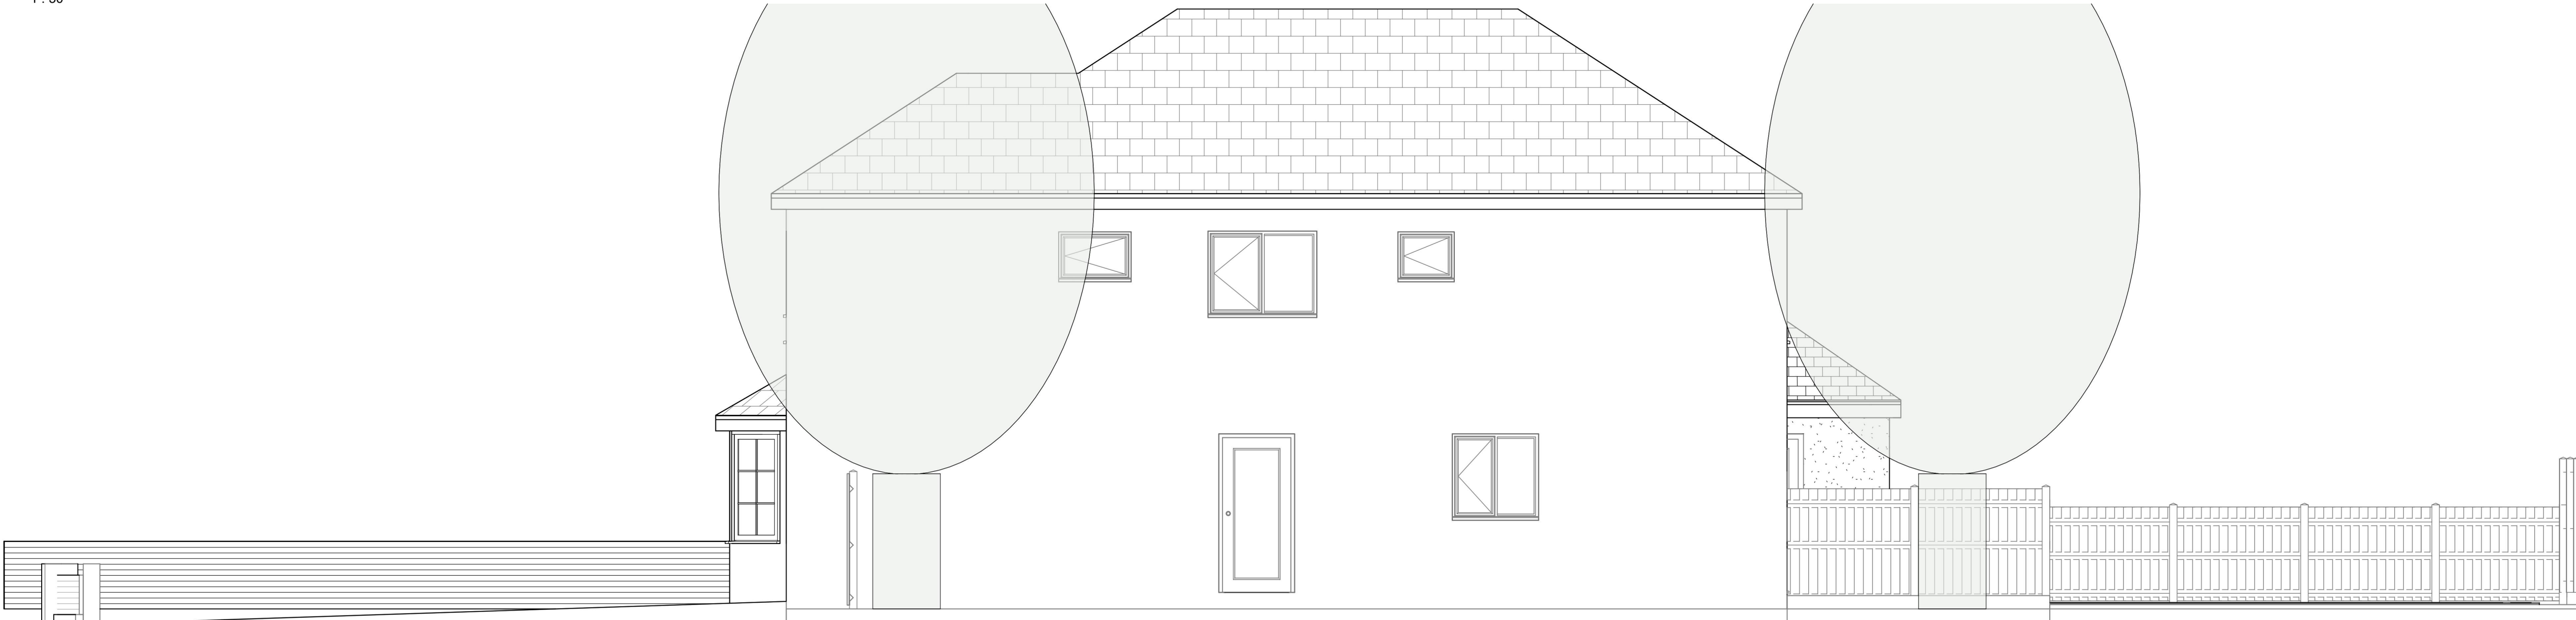

Proposed East
1 : 50

 

- This drawing is not to be scaled.
- Contractors must check all dimensions on site, Architect to be notified of any discrepancies in figured dimensions.
- No part of this drawing should be reproduced in any manner without written permission of MP Architects except for the use it was created for.

C	NG	Position of elevation cut revised to remove fences	05/01/26
B	NG	Existing trees added	15/12/25
A	NG	Initial Issue	18/11/25
Rev.	Drawn	Description	Date

MP CHARTERED ARCHITECTS

Architects and Designers

Great Banskons, Banskons Lane, Ongar, Essex, CM5 9AR
T: 01277 364979 E: info@mparchitects.co.uk
W: www.mpcharteredarchitects.co.uk

Status	Planning
Project	Proposed Extensions and Alterations 221 Wingleye Lane Hornchurch RM11 3BL
Drawing	Proposed Elevations
Scale	1 : 50
Date	Nov 2025
Sheet Size	A1
Project no.	3292
Drawn by	NG
Drawing no.	3292-06
Checked by	Checker
Revision	C