




Location Plan

1:1250

Block Plan

1:500

 

ReQuestAPlan
Map number: TQRQM25337125456910
Title: 109 Collier Row Lane, Romford, RM5 3HP
Map Produced for: Parkers Design
© Crown copyright and database rights 2025 OS 100042766




Parkers Design Limited - No.3 - PO9 6AH
www.parkersdesign.co.uk
info@parkersdesign.co.uk
Tel: 07776 008822

1:500		50
1:200		20
1:100		10
1:50		5

All measurement to be checked on site prior to any comment

(C) Copyright of Parkers Design (Southern) Limited. Any reproduction of these drawings will require written authority from the copyright owner.

PROJECT	109 Collier Row Lane RM5 3HP			CLIENT	Dervish		
SHEET	Site Plan	Date	Issue Date	Scale (@ A3)	As indicated		
		Drawn by	SW	DRAWING NUMBER		REV	
		Checked by	SR	P 0			

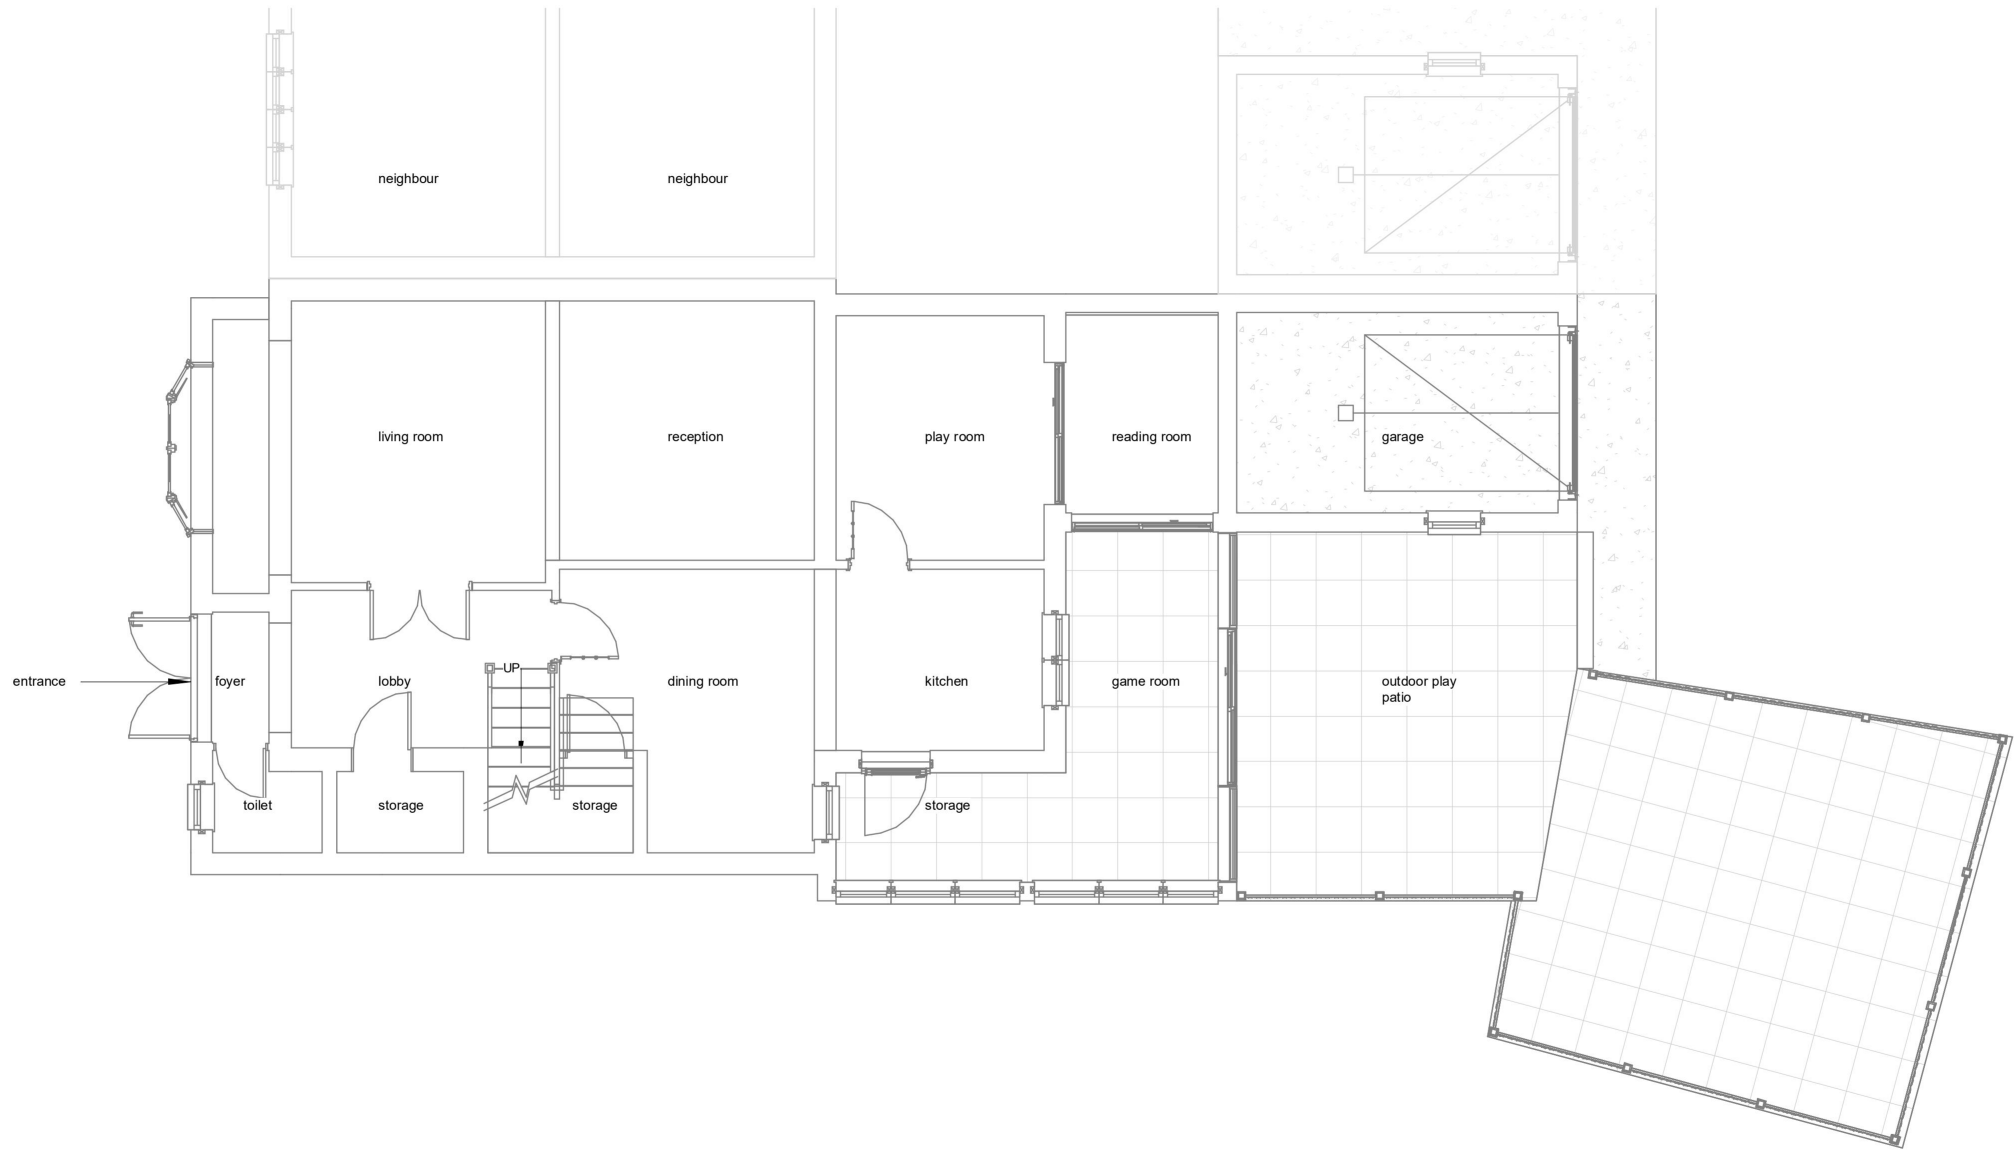

Existing Ground Floor



Proposed Ground Floor



www.parkersdesign.co.uk
info@parkersdesign.co.uk
Tel: 07776 008822

1:500		50
1:200		20
1:100		10
1:50		5

All measurement to be checked on site prior to any comment

(C) Copyright of Parkers Design (Southern) Limited. Any reproduction of these drawings will require written authority from the copyright owner.


Parkers Design Limited - No.3 - PO9 6AH

PROJECT 109 Collier Row Lane
RM5 3HP


SHEET
Ground Floor

CLIENT			
Dervish			
Date	Issue Date	Scale (@ A2) 1 : 100	
Drawn by	SW	DRAWING NUMBER	REV
Checked by	SR	P 1	

Project Number

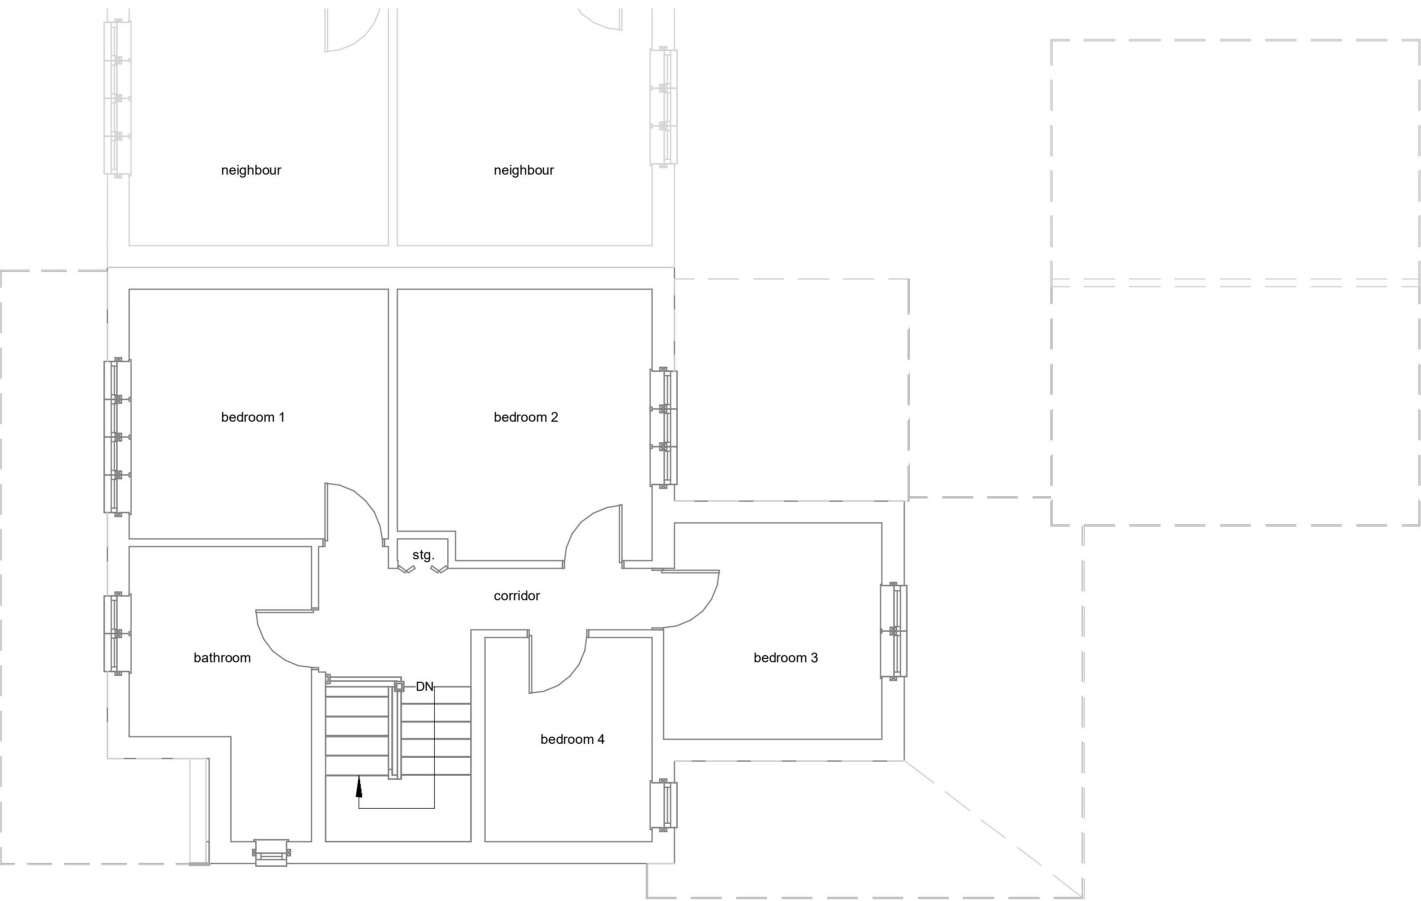

Existing First Floor

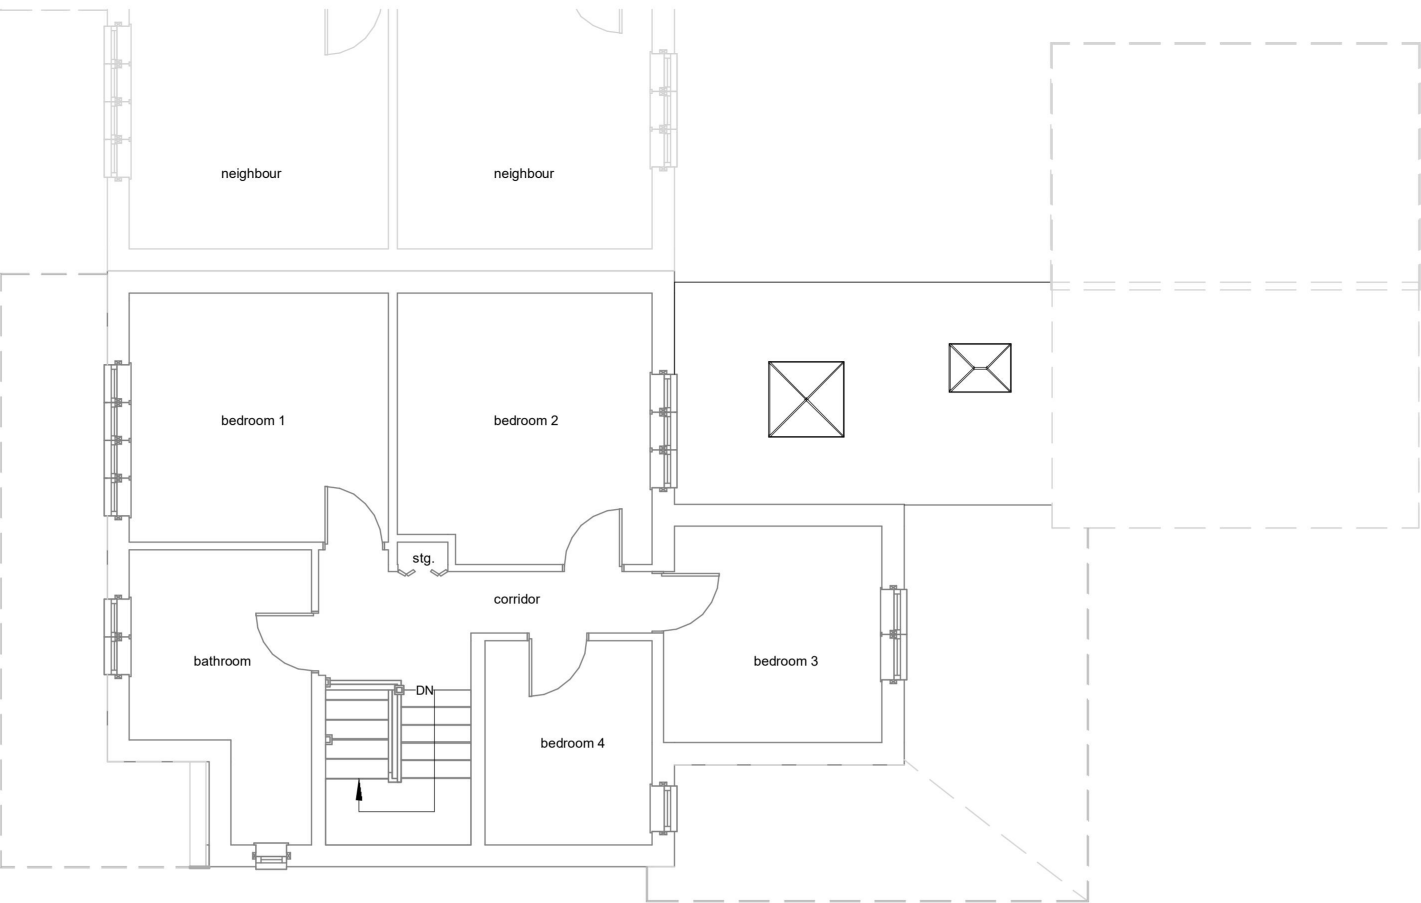

Proposed First Floor



Existing Elevation-Front



Proposed Elevation-Front



Existing Elevation-Rear



Proposed Elevation-Rear



www.parkersdesign.co.uk
info@parkersdesign.co.uk
Tel: 07776 008822

1:500		50
1:200		20
1:100		10
1:50		5

All measurement to be checked on site prior to any comment

(C) Copyright of Parkers Design (Southern) Limited. Any reproduction of these drawings will require written authority from the copyright owner.


Parkers Design Limited - No.3 - PO9 6AH

PROJECT 109 Collier Row Lane
RM5 3HP


SHEET Elevations-Front/Rear

CLIENT Dervish			
Date	Issue Date	Scale (@ A2) 1 : 100	
Drawn by	SW	DRAWING NUMBER	REV
Checked by	SR	P 3	


Project Number

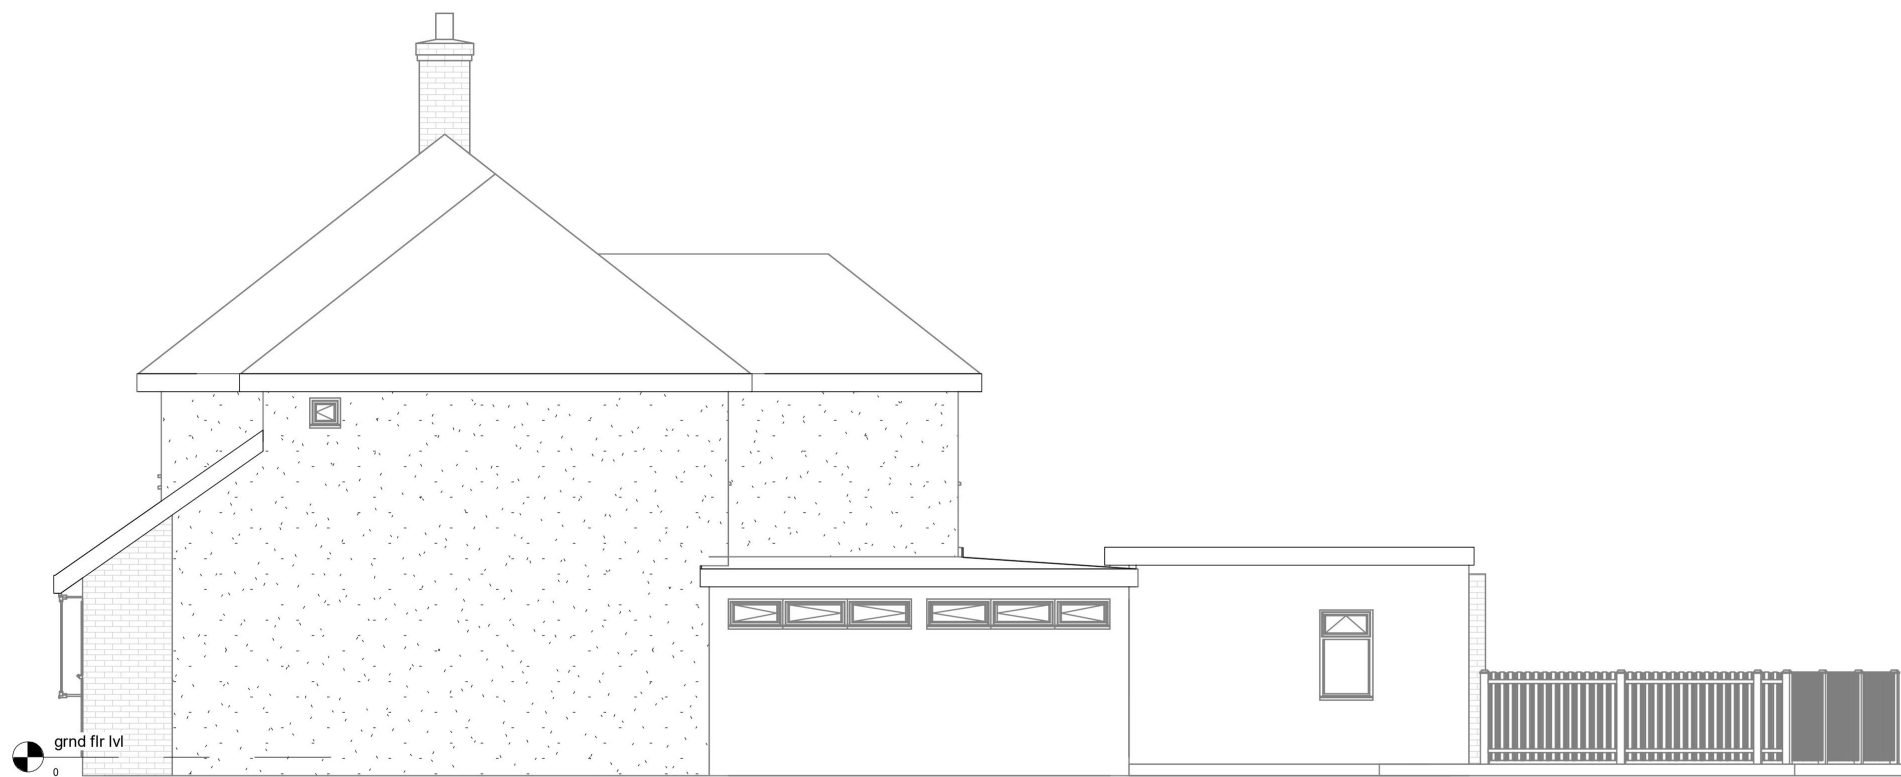


Existing Elevation-Right side

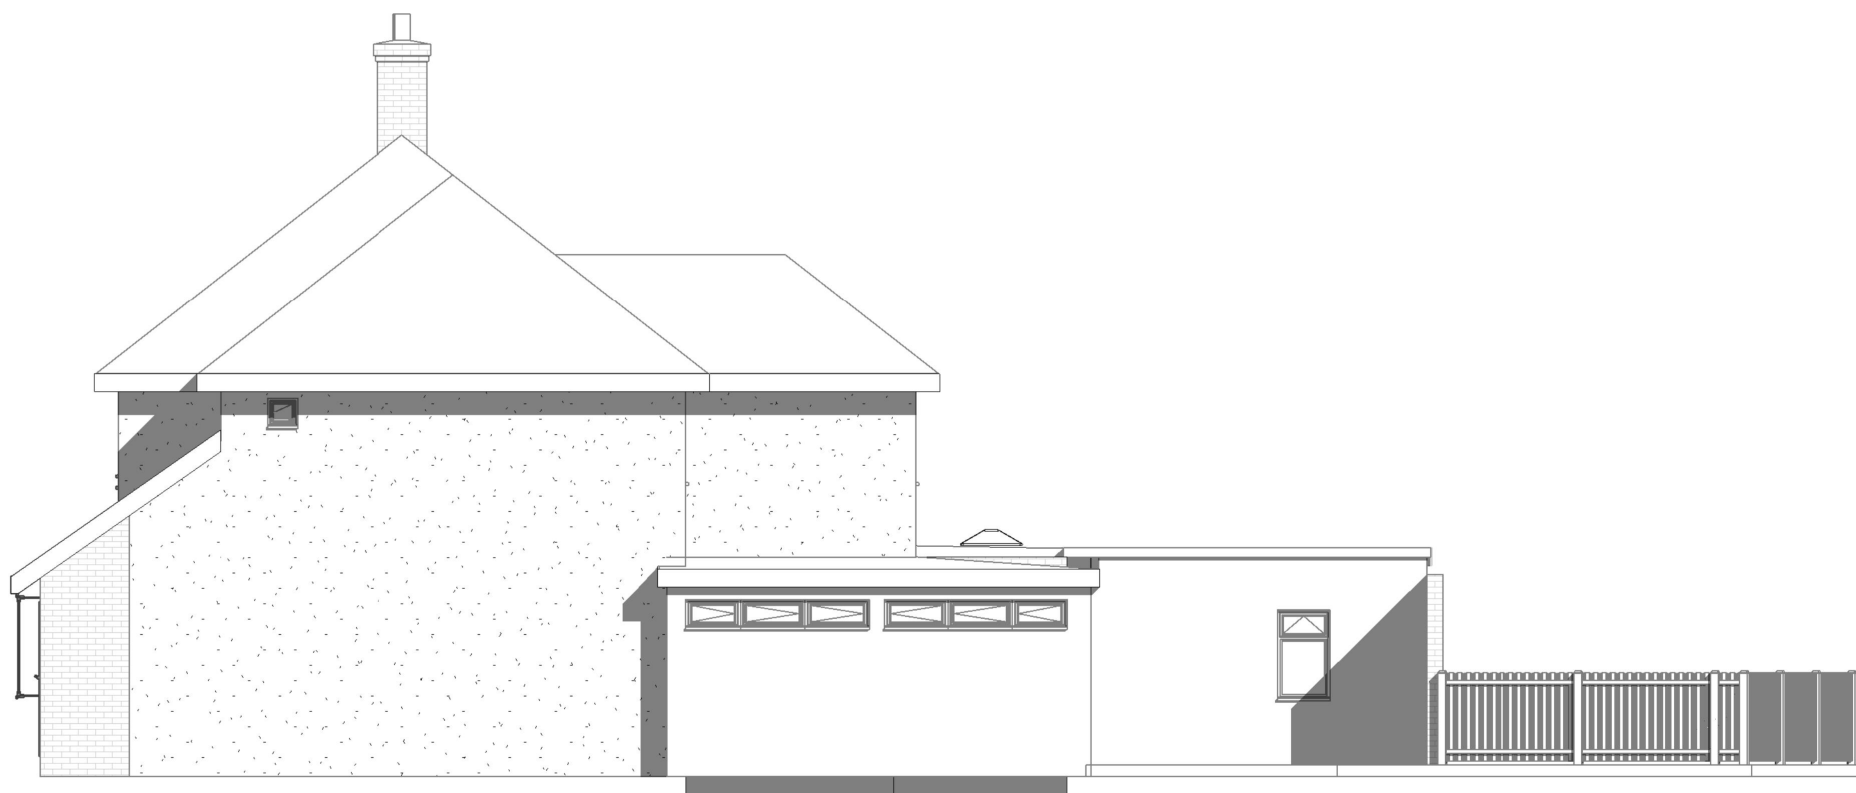

Proposed Elevation-Right side

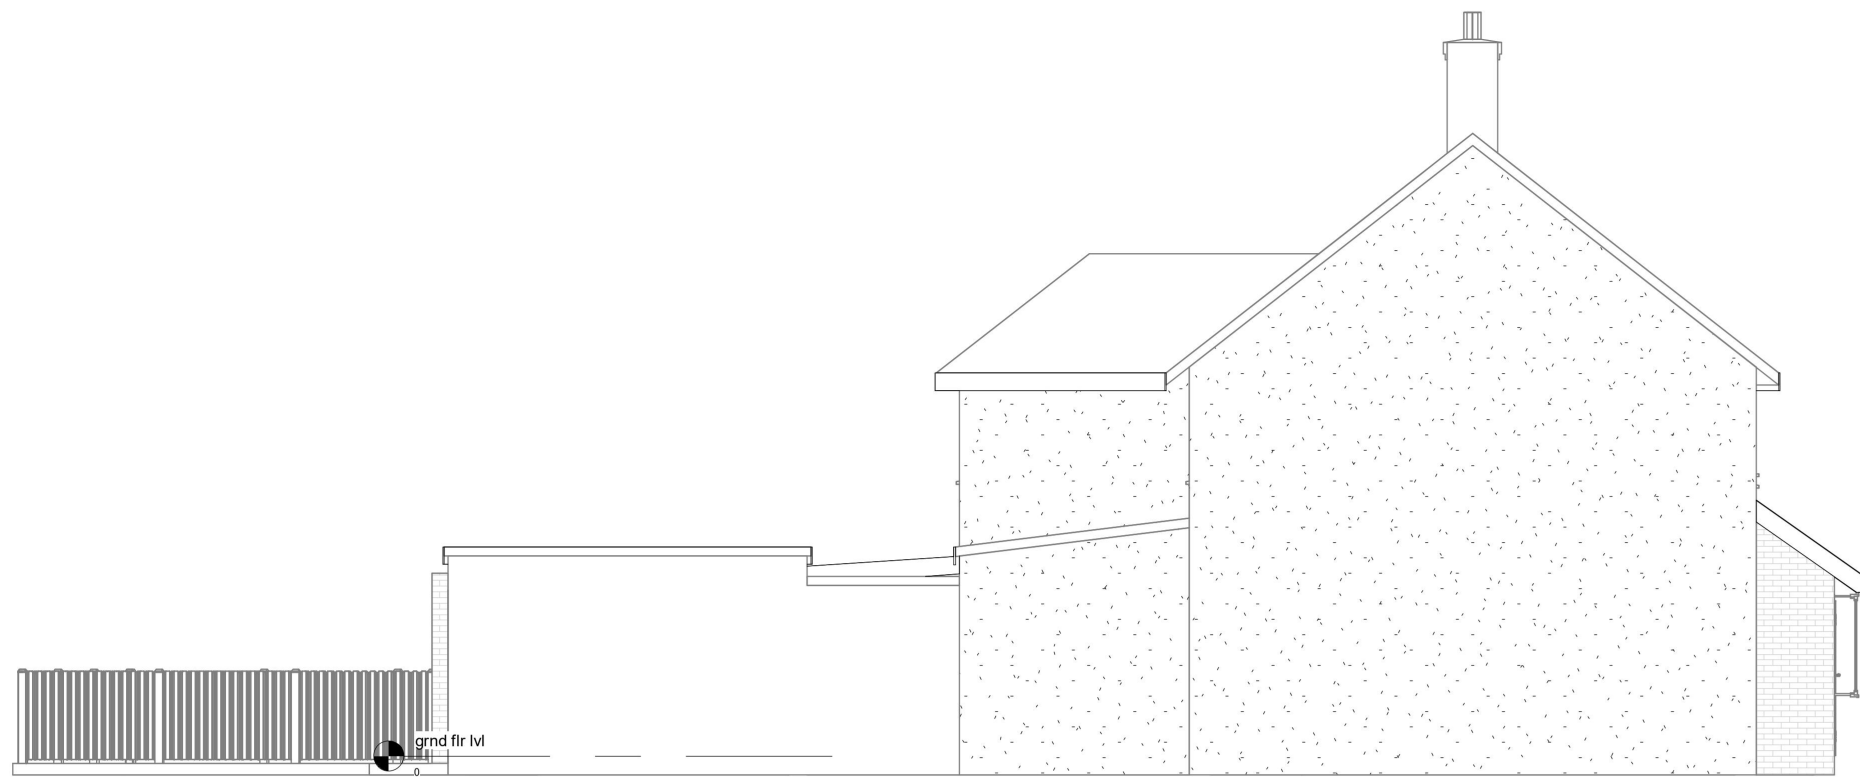

Existing Elevation-Left side

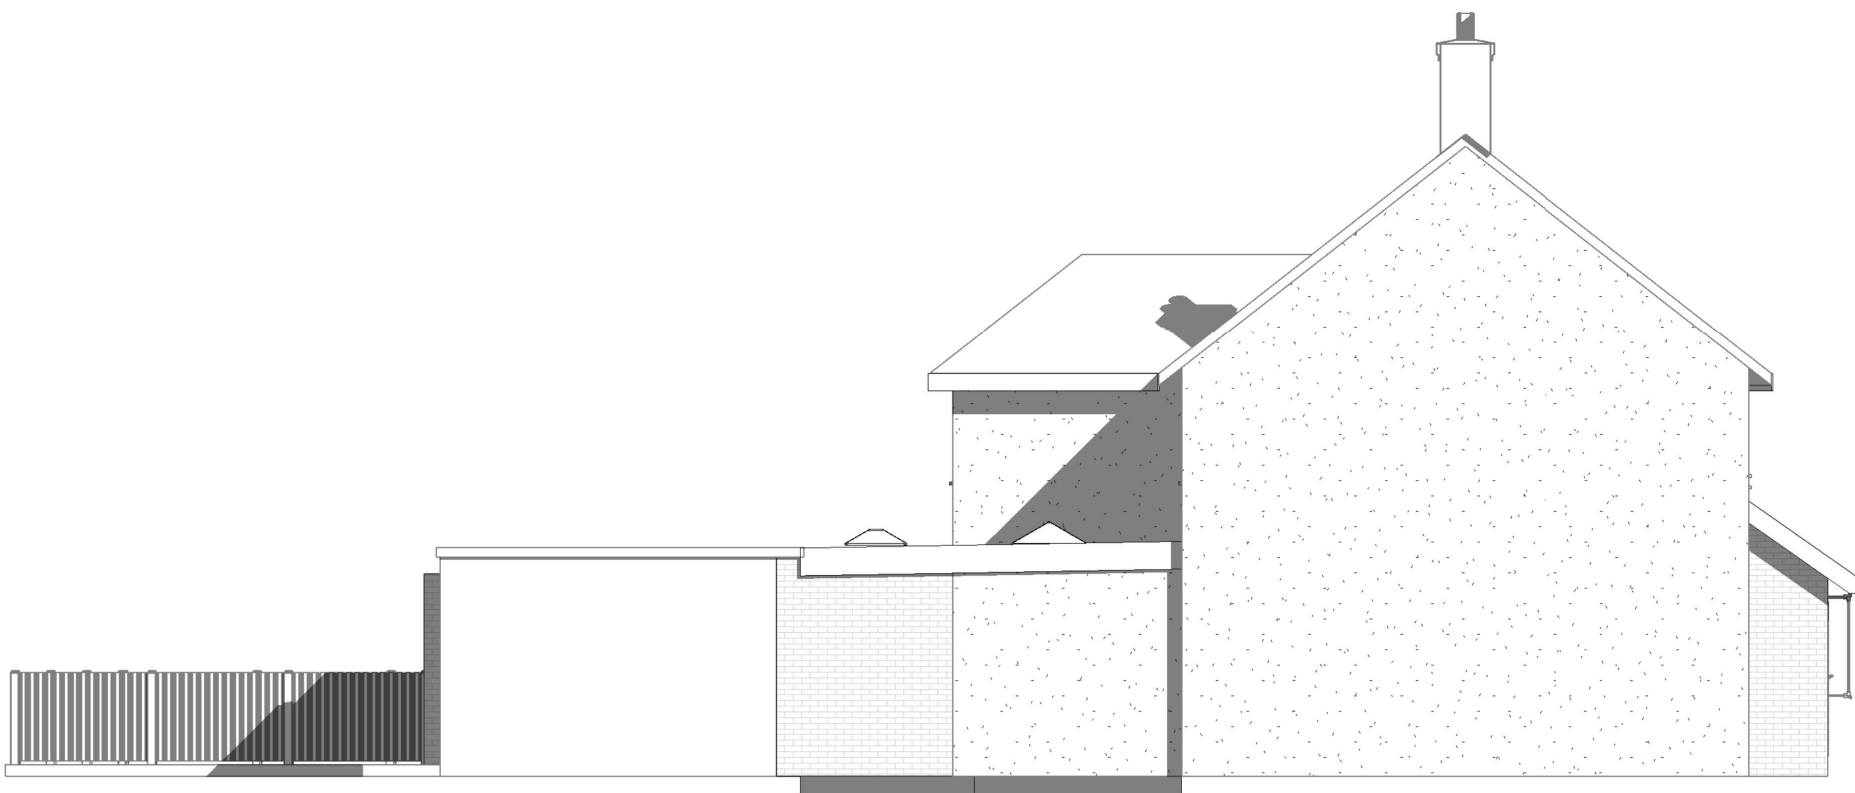

Proposed Elevation-Left side



www.parkersdesign.co.uk
info@parkersdesign.co.uk
Tel: 07776 008822

1:500		50
1:200		20
1:100		10
1:50		5

All measurement to be checked on site prior to any comment

(C) Copyright of Parkers Design (Southern) Limited. Any reproduction of these drawings will require written authority from the copyright owner.


Parkers Design Limited - No.3 - PO9 6AH

PROJECT 109 Collier Row Lane
RM5 3HP


SHEET Elevations-Right/Left side

CLIENT Dervish			
Date	Issue Date	Scale (@ A2) 1 : 100	
Drawn by	SW	DRAWING NUMBER	REV
Checked by	SR	P 4	

Project Number

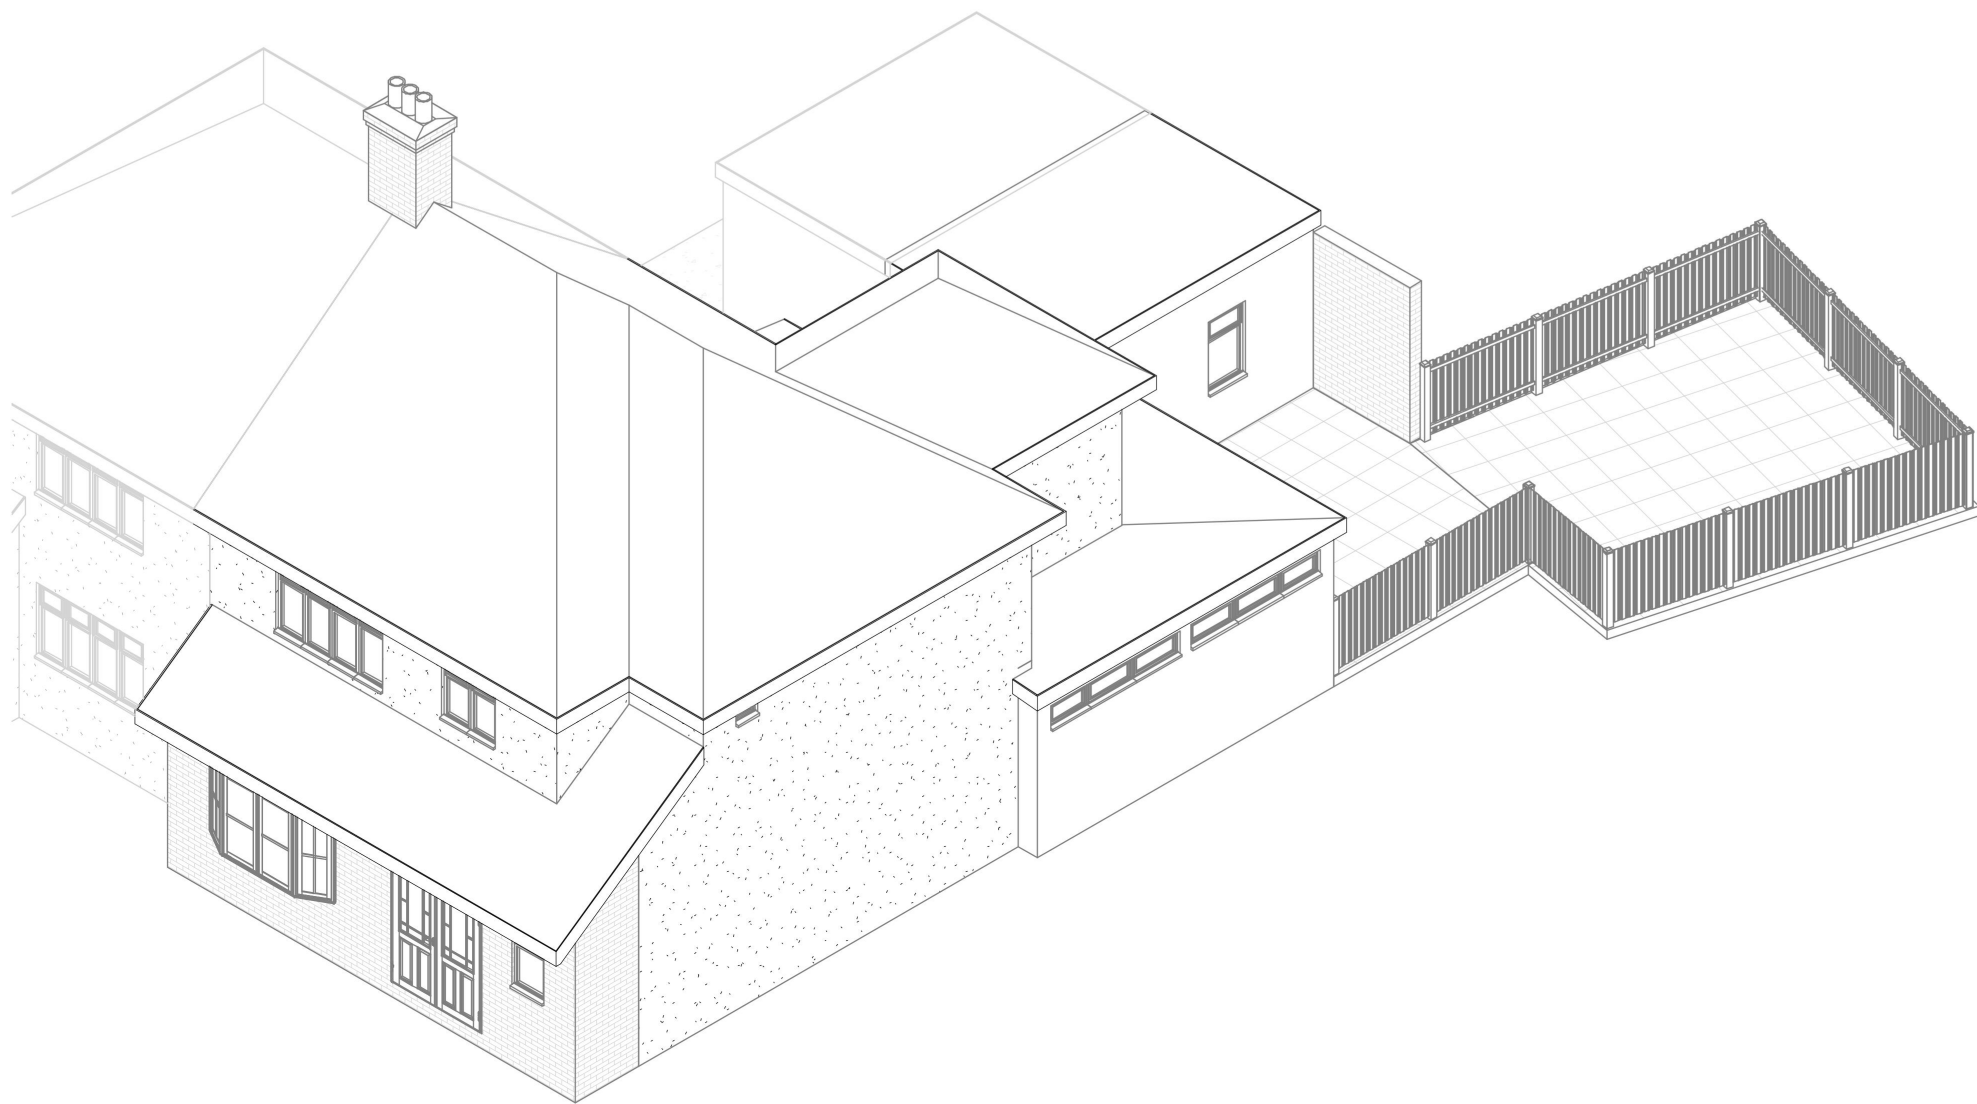

Existing 3D 1

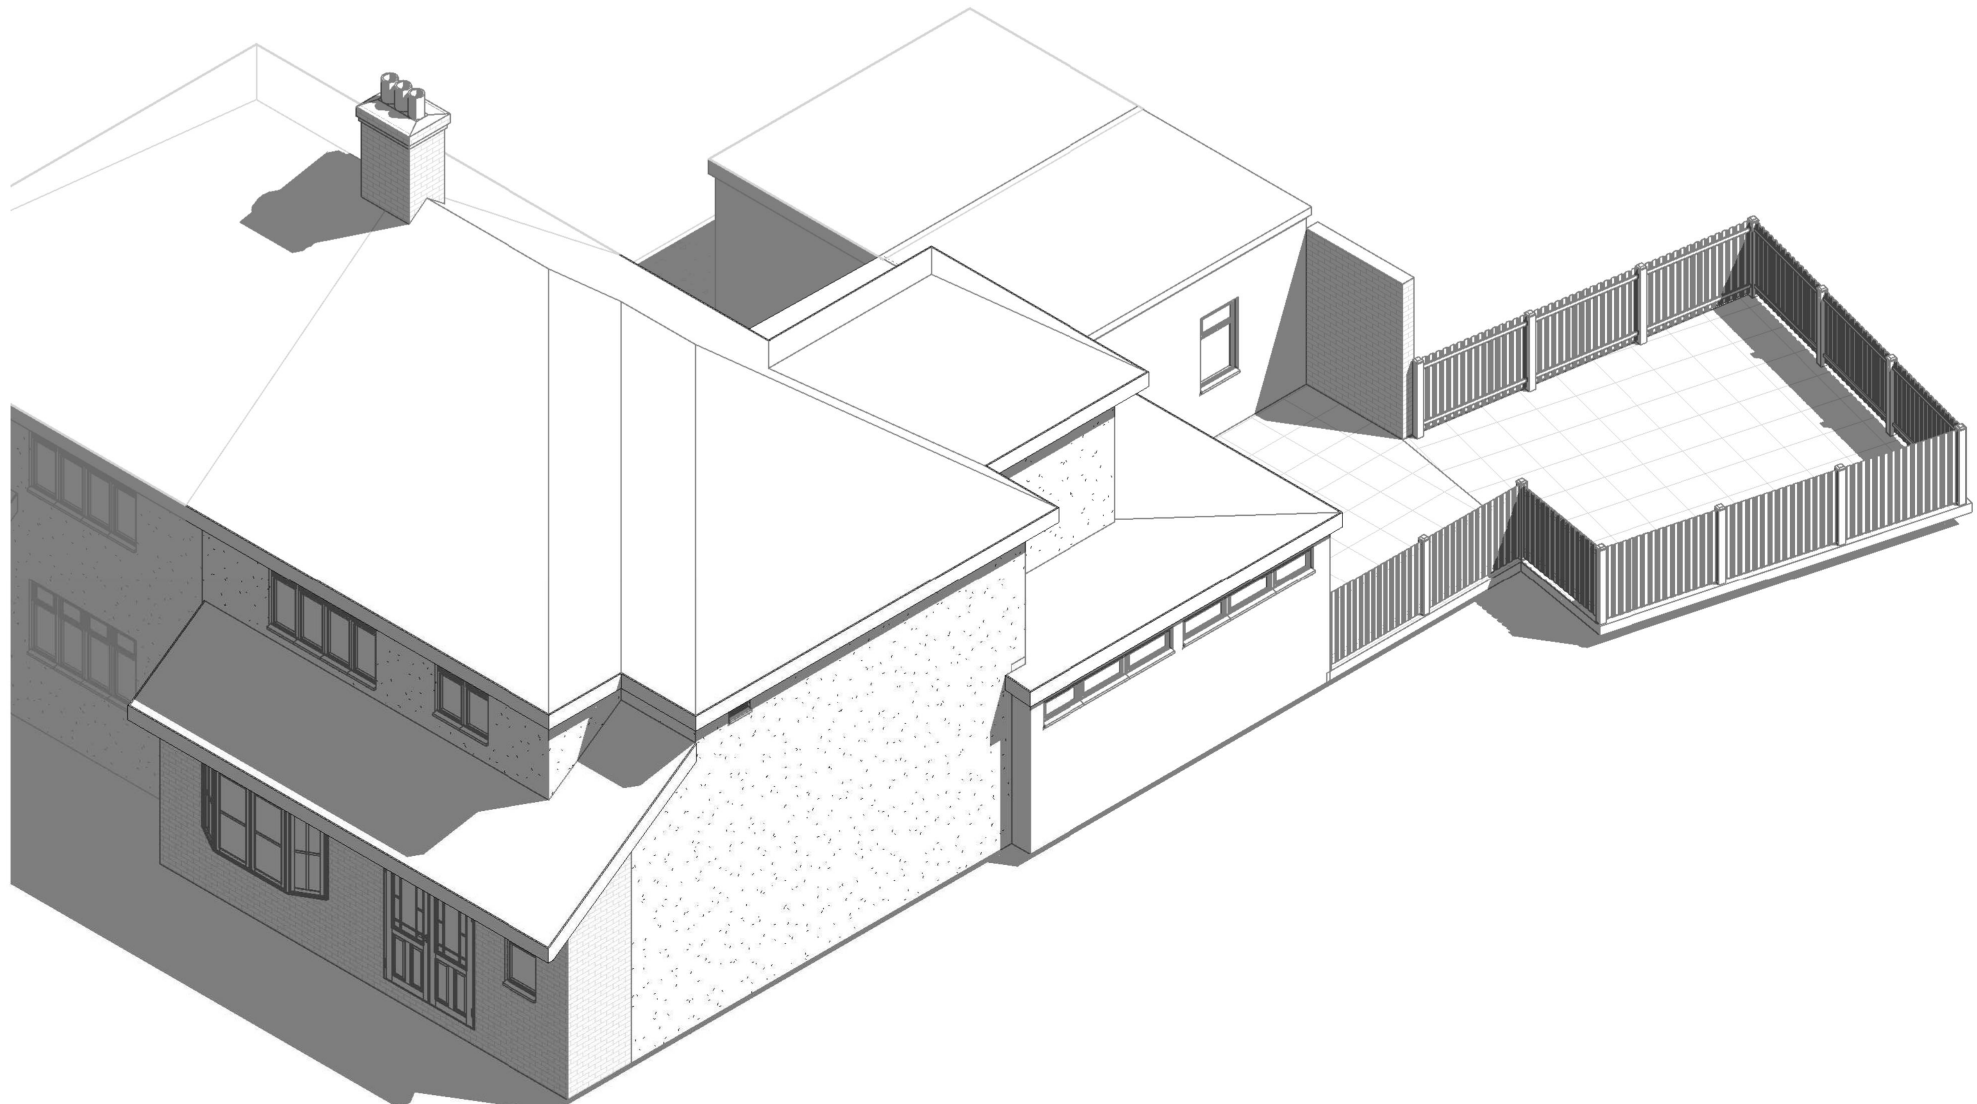

Proposed 3D 1



www.parkersdesign.co.uk
info@parkersdesign.co.uk
Tel: 07776 008822

1:500		50
1:200		20
1:100		10
1:50		5

All measurement to be checked on site prior to any commenment

(C) Copyright of Parkers Design (Southern) Limited. Any reproduction of these drawings will require written authority from the copyright owner.

Parkers Design Limited - No.3 - PO9 6AH

PROJECT 109 Collier Row Lane
RM5 3HP

SHEET 3D 1

CLIENT Dervish


Date Issue Date Scale (@ A2)

Drawn by SW DRAWING NUMBER


Checked by SR P 5

REV

Project Number

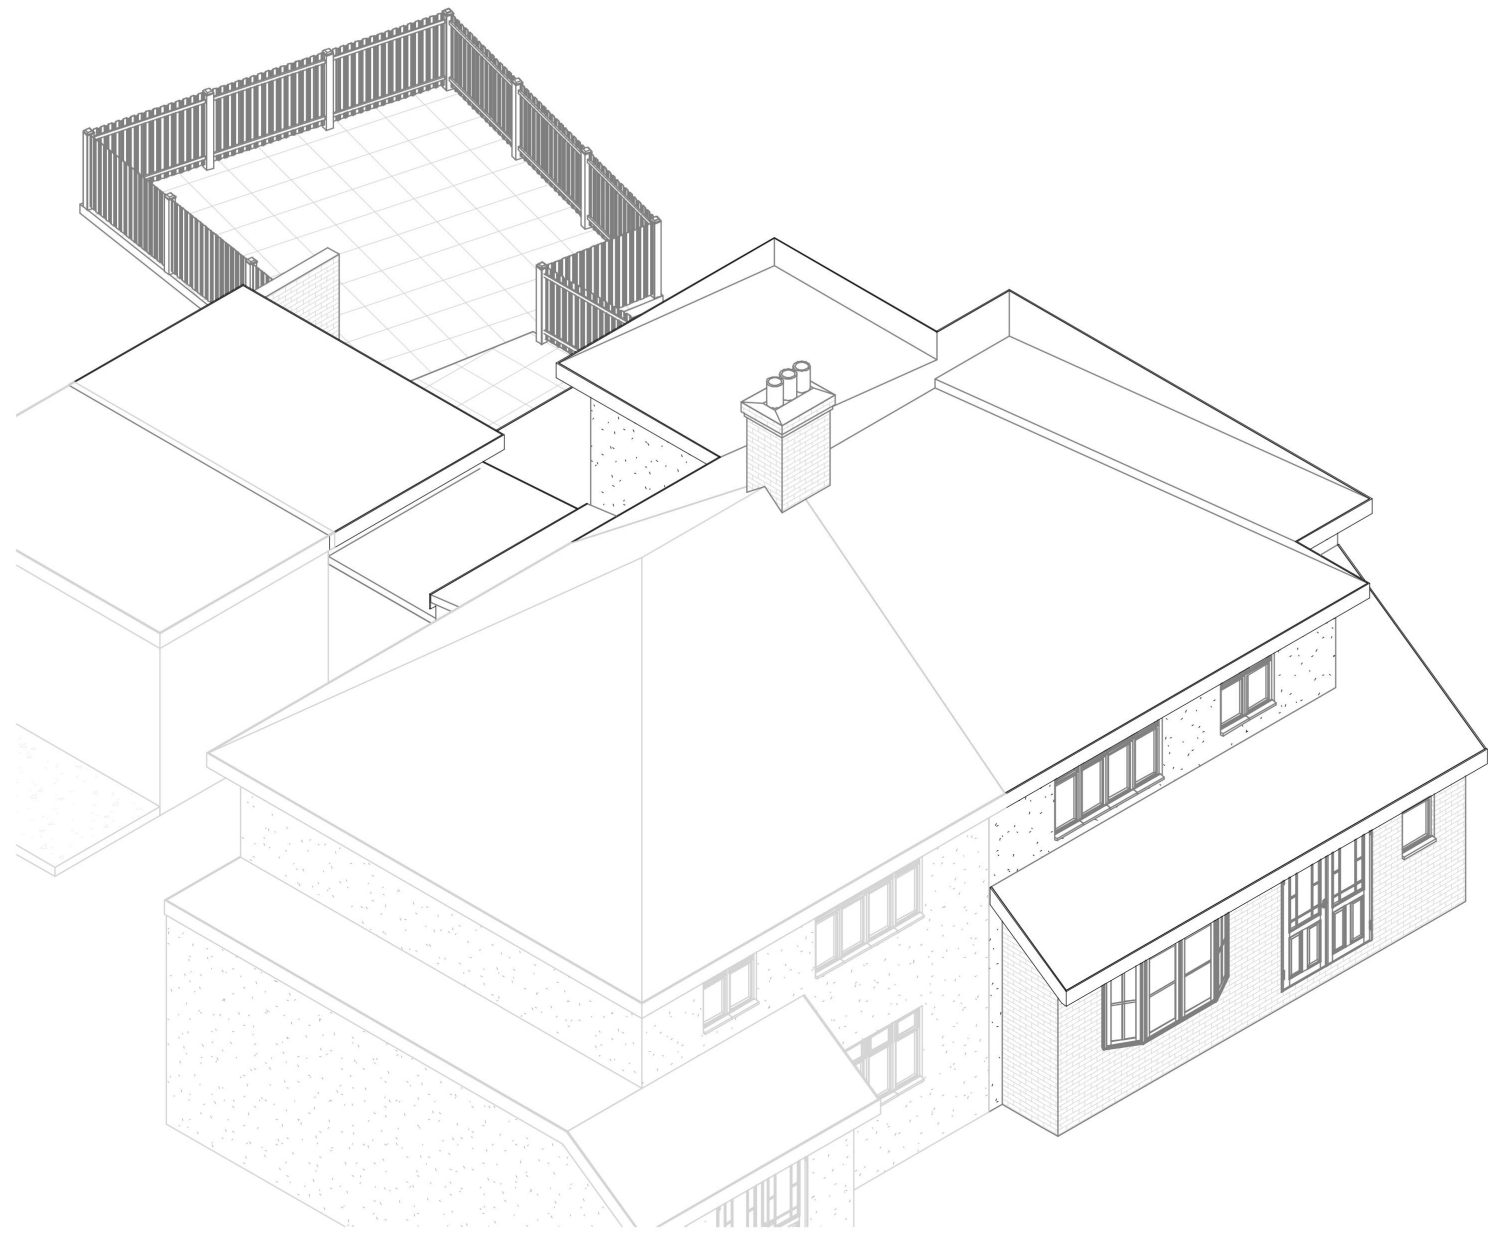

Existing 3D 2

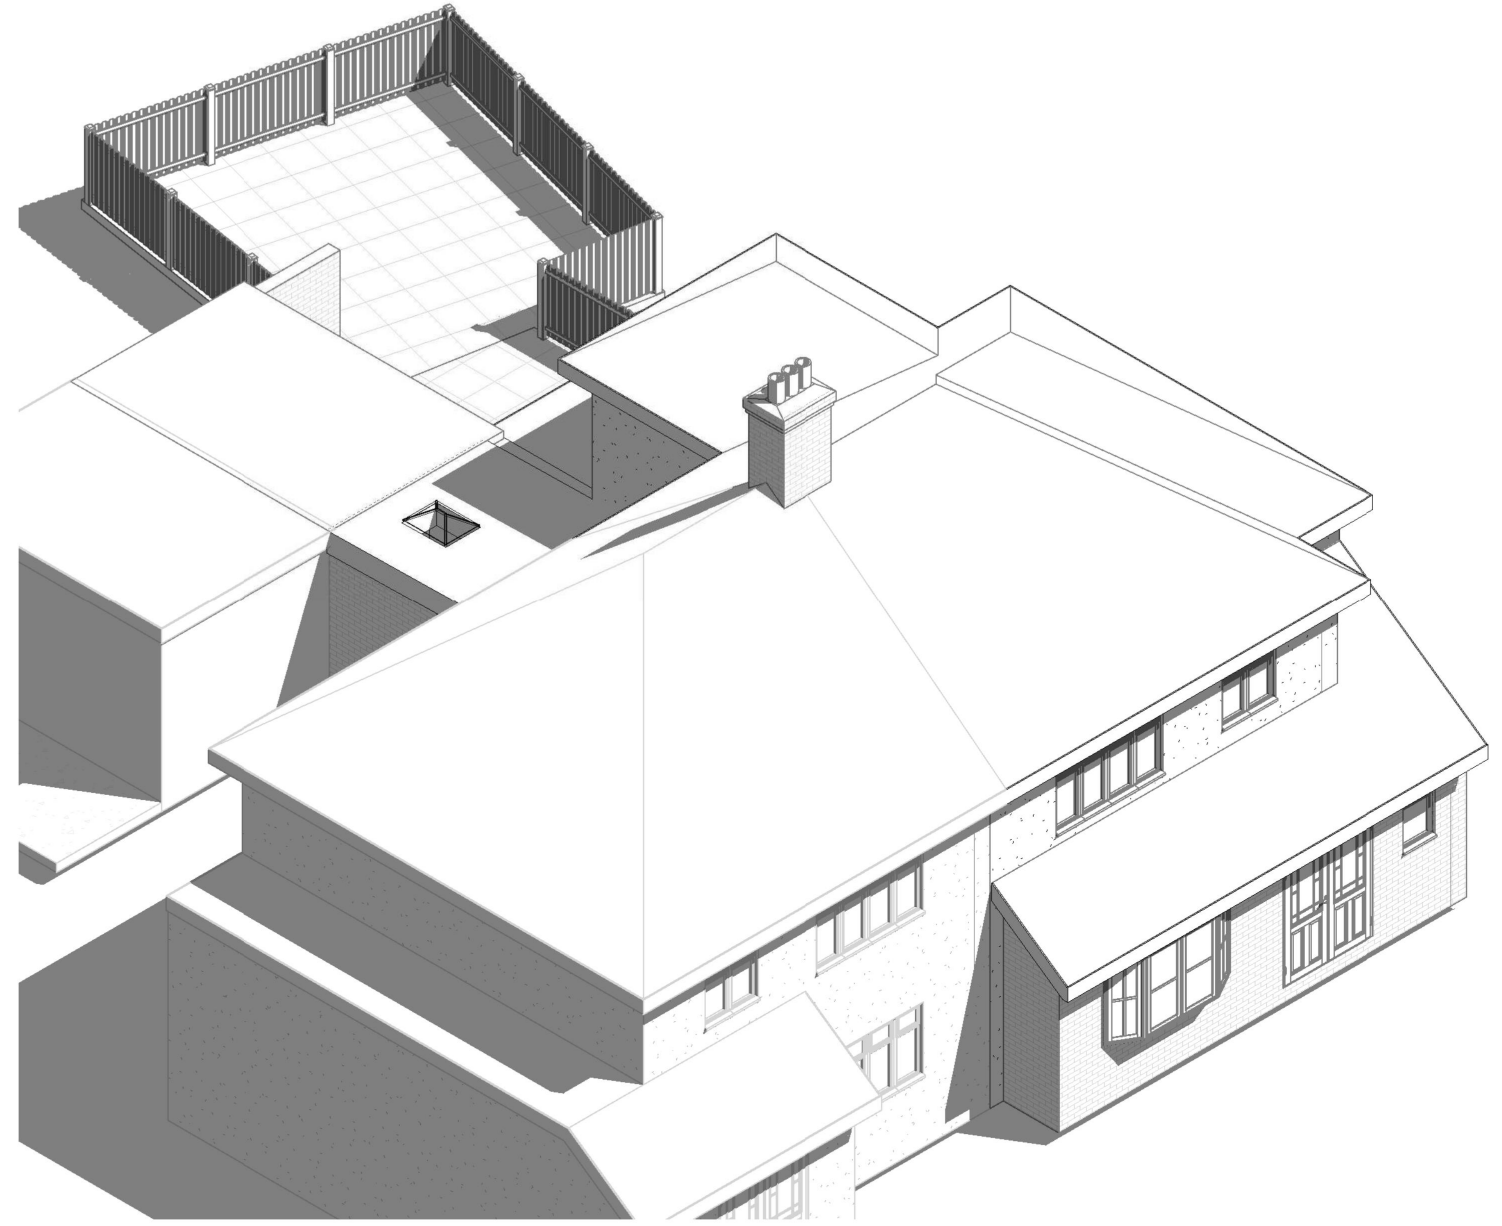

Proposed 3D 2



www.parkersdesign.co.uk
info@parkersdesign.co.uk
Tel: 07776 008822

1:500		50
1:200		20
1:100		10
1:50		5

All measurement to be checked on site prior to any comment

(C) Copyright of Parkers Design (Southern) Limited. Any reproduction of these drawings will require written authority from the copyright owner.


Parkers Design Limited - No.3 - PO9 6AH

PROJECT 109 Collier Row Lane
RM5 3HP


SHEET 3D 2

CLIENT			
Dervish			
Date	Issue Date	Scale (@ A2)	
Drawn by	SW	DRAWING NUMBER P 6	REV
Checked by	SR		

Project Number

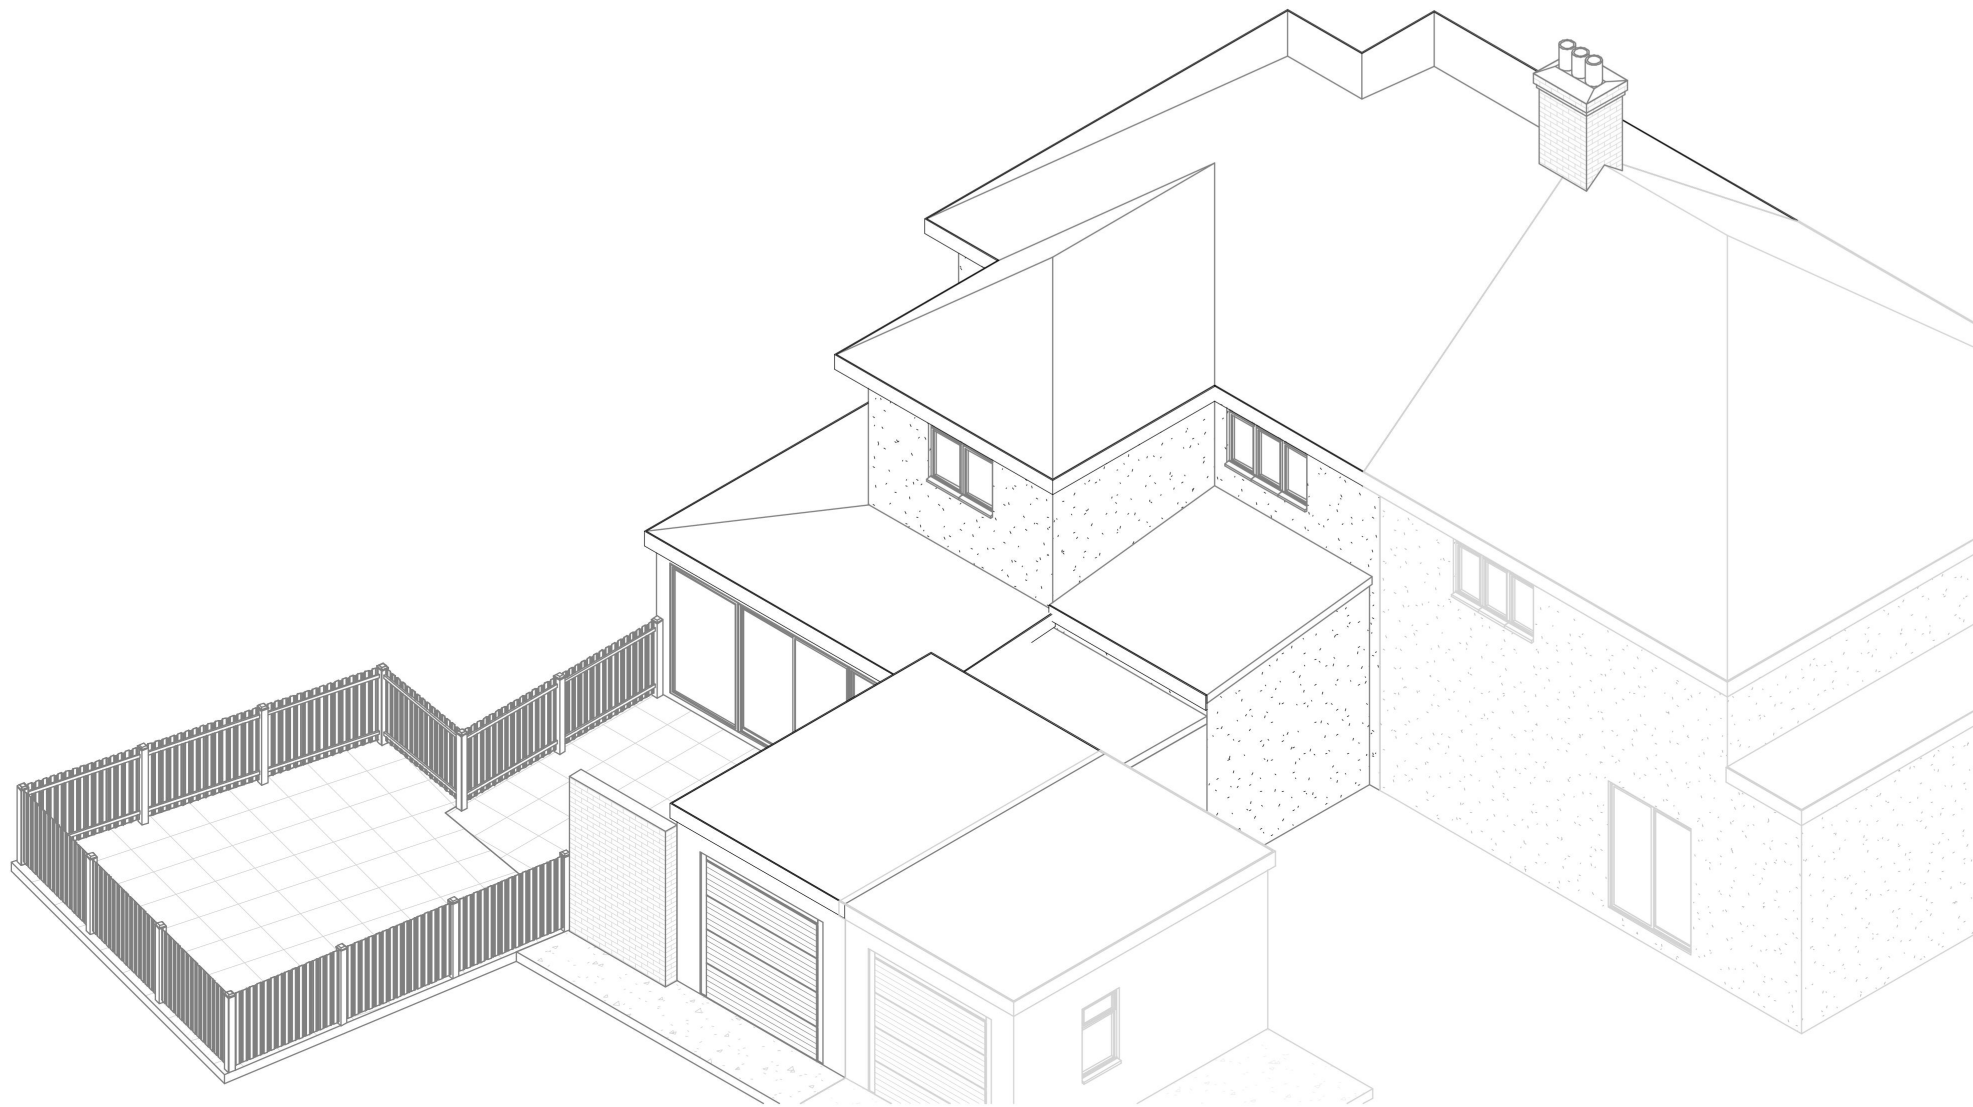

Existing 3D 3

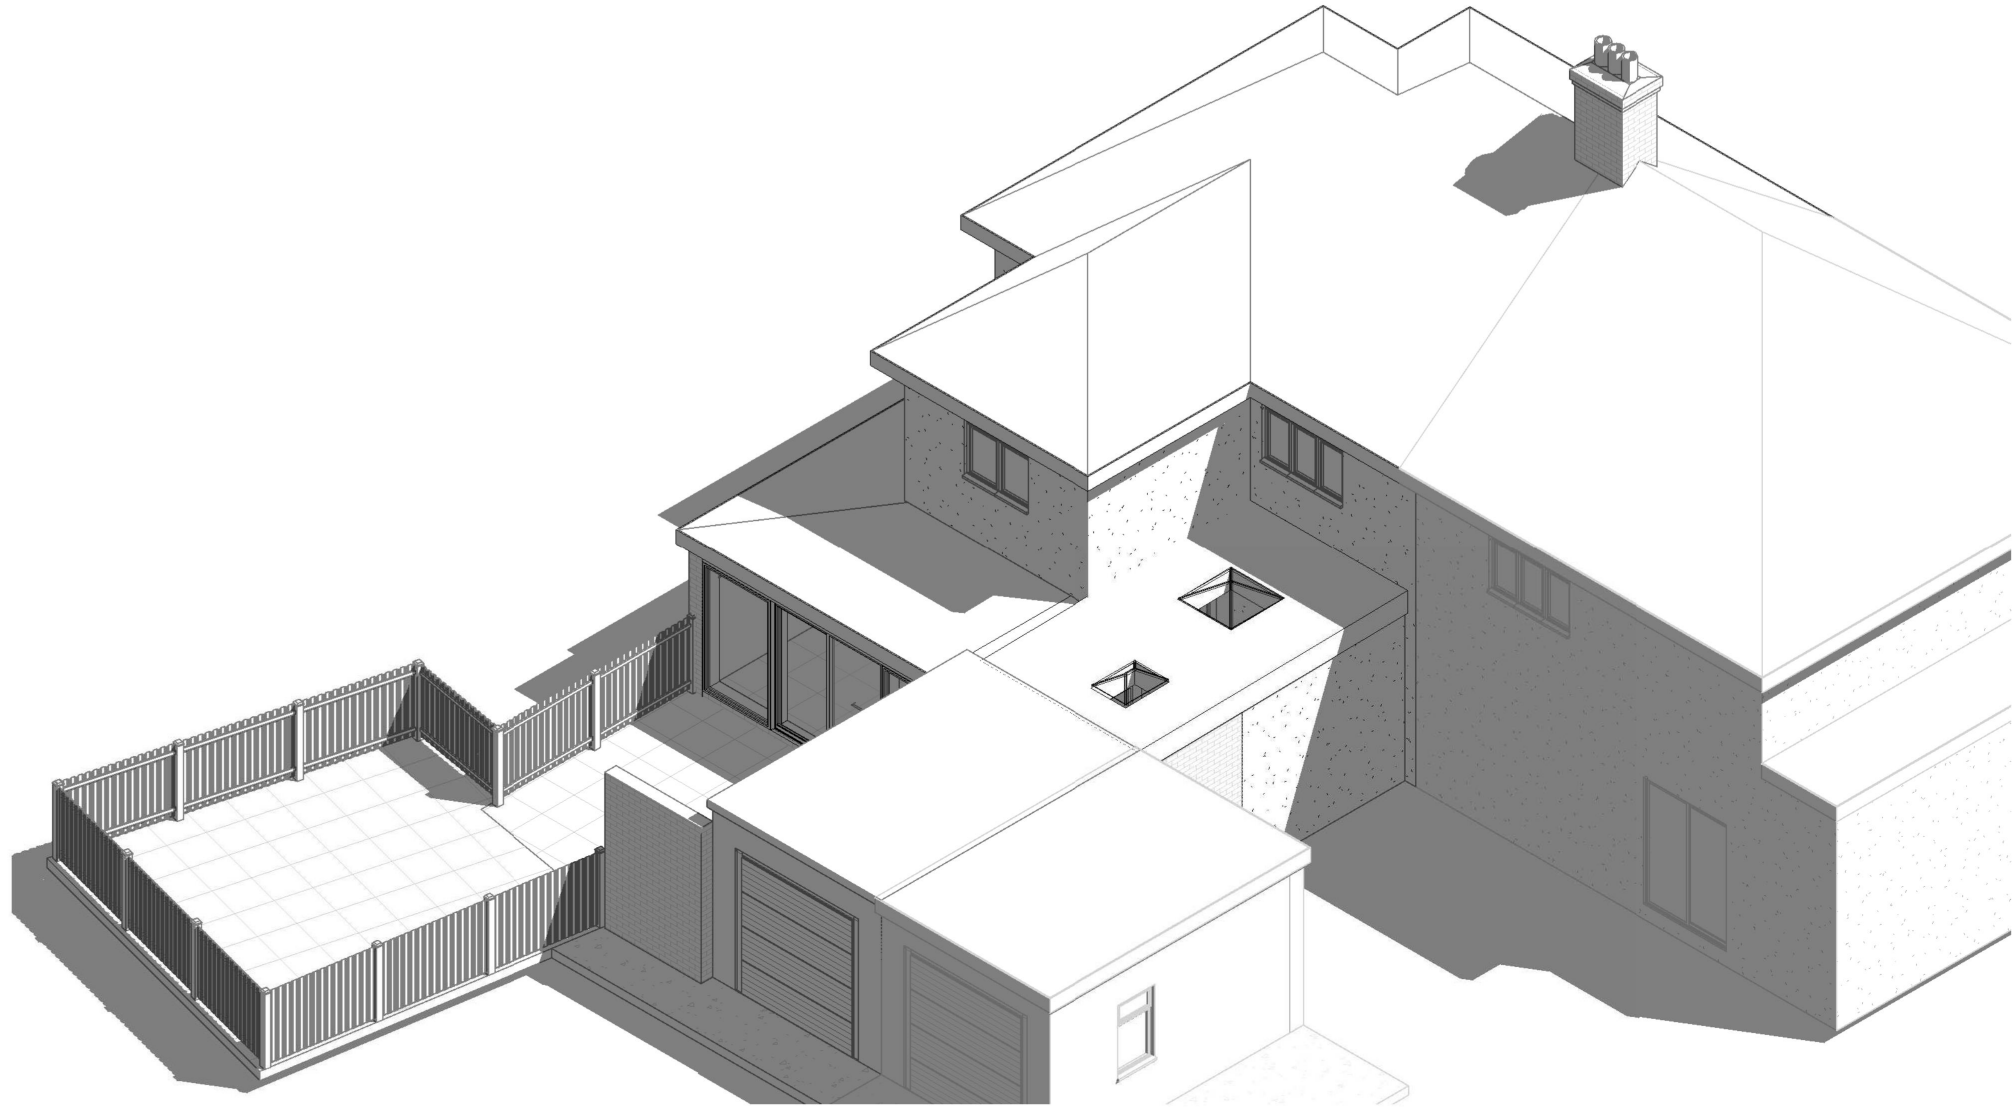

Proposed 3D 3



www.parkersdesign.co.uk
info@parkersdesign.co.uk
Tel: 07776 008822

1:500		50
1:200		20
1:100		10
1:50		5

All measurement to be checked on site prior to any commenment

(C) Copyright of Parkers Design (Southern) Limited. Any reproduction of these drawings will require written authority from the copyright owner.

Parkers Design Limited - No.3 - PO9 6AH

PROJECT 109 Collier Row Lane
RM5 3HP

SHEET 3D 3

CLIENT Dervish

Date Issue Date Scale (@ A2)

Drawn by SW DRAWING NUMBER

Checked by SR P 7


REV

Project Number



Location Plan

1:1250

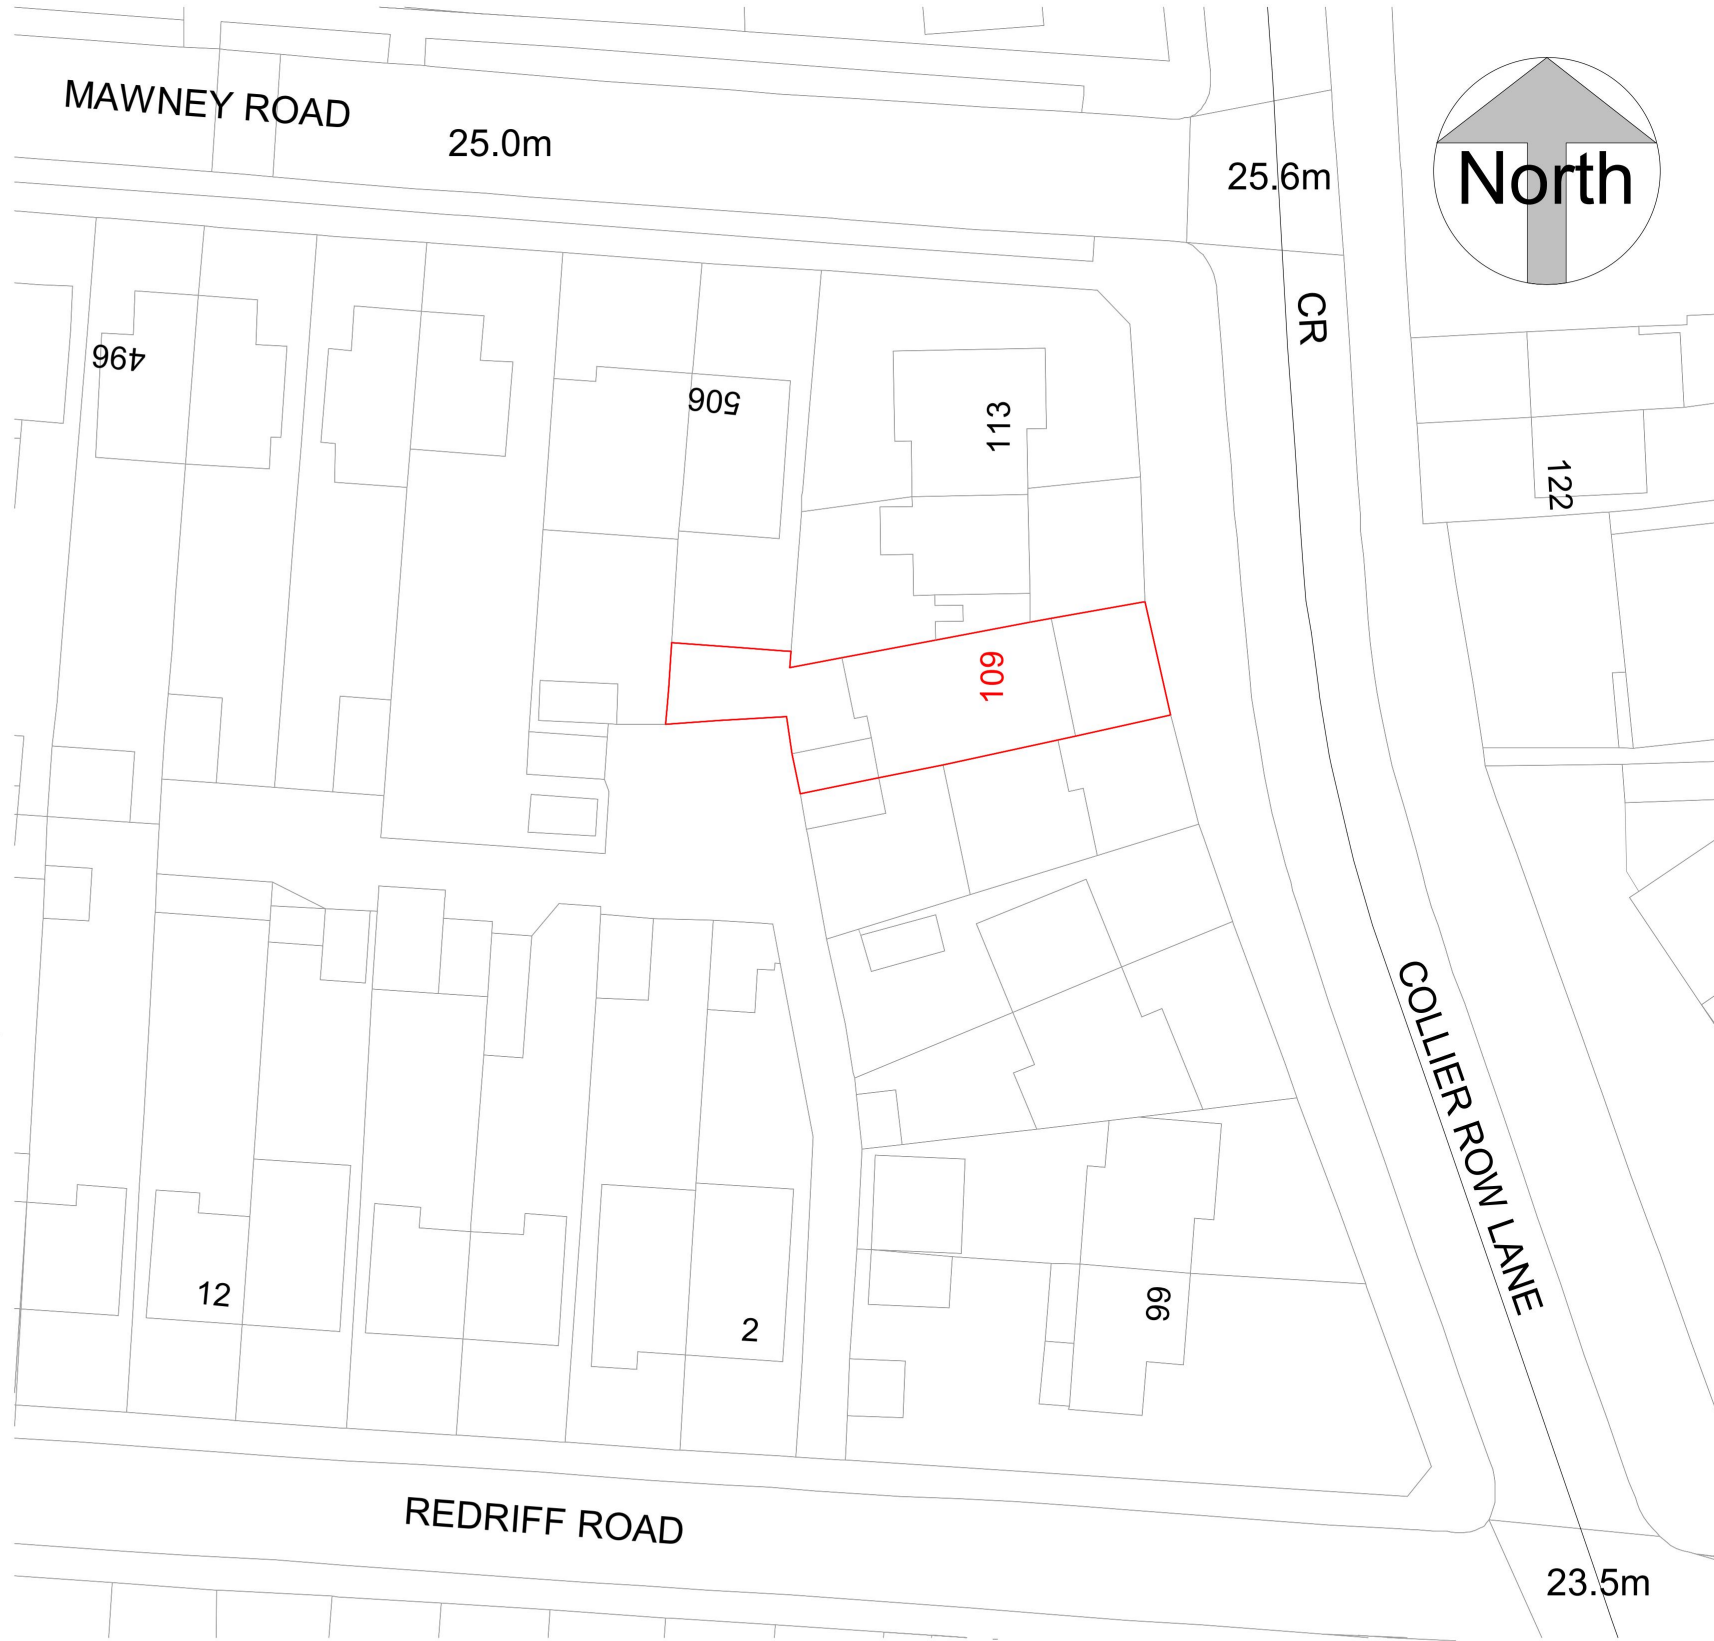

Block Plan

1:500

ReQuestAPlan
Map number: TQRQM25337125456910
Title: 109 Collier Row Lane, Romford, RM5 3HP
Map Produced for: Parkers Design
© Crown copyright and database rights 2025 OS 100042766



Parkers Design Limited - No.3 - PO9 6AH

www.parkersdesign.co.uk

info@parkersdesign.co.uk

Tel: 07776 008822



All measurement to be checked on site prior to any comment

(C) Copyright of Parkers Design (Southern) Limited. Any reproduction of these drawings will require written authority from the copyright owner.

PROJECT	109 Collier Row Lane RM5 3HP				CLIENT Dervish			
	SHEET Site Plan				Date	Issue Date	Scale (@ A3)	As indicated
					Drawn by	SW	DRAWING NUMBER	REV
					Checked by	SR	P 0	