




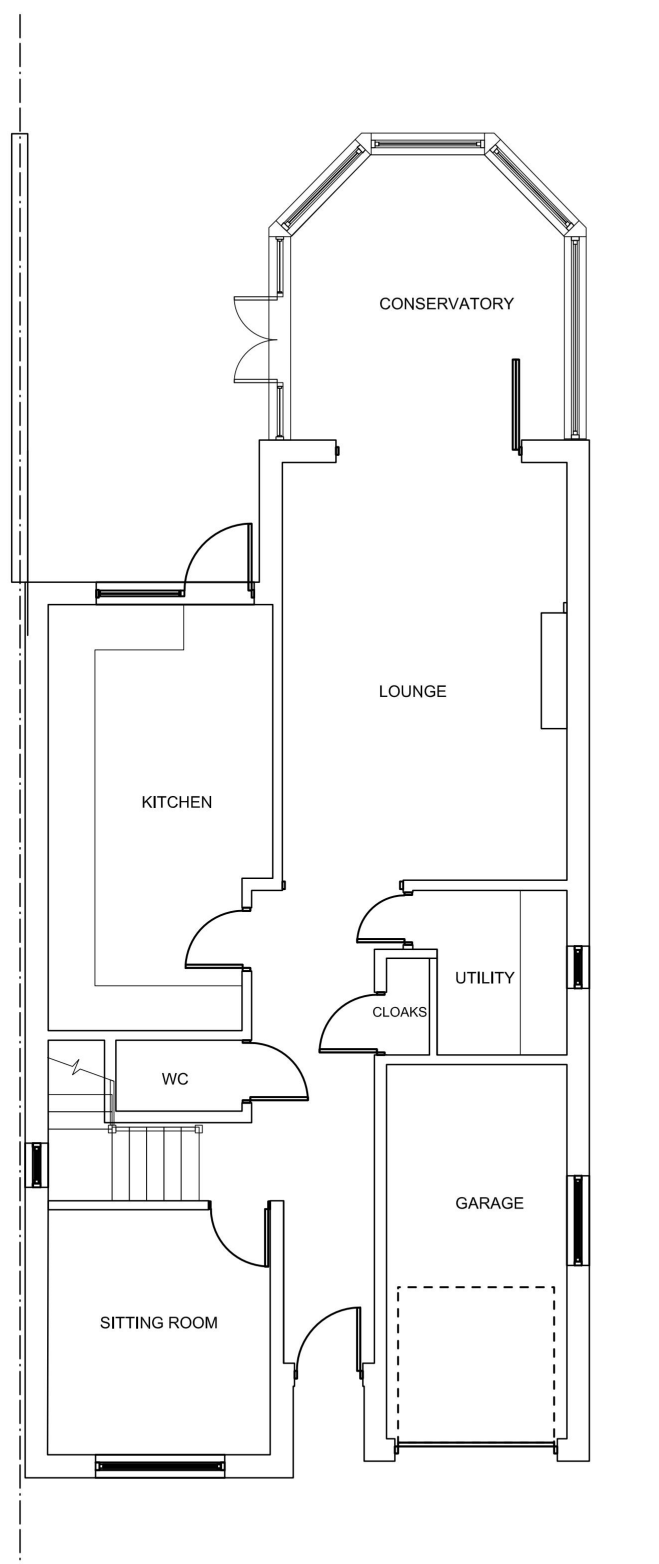

1 **EXISTING GROUND FLOOR PLAN**
Scale: 1:100

 

2 **REAR ELEVATION**
Scale: 1:100

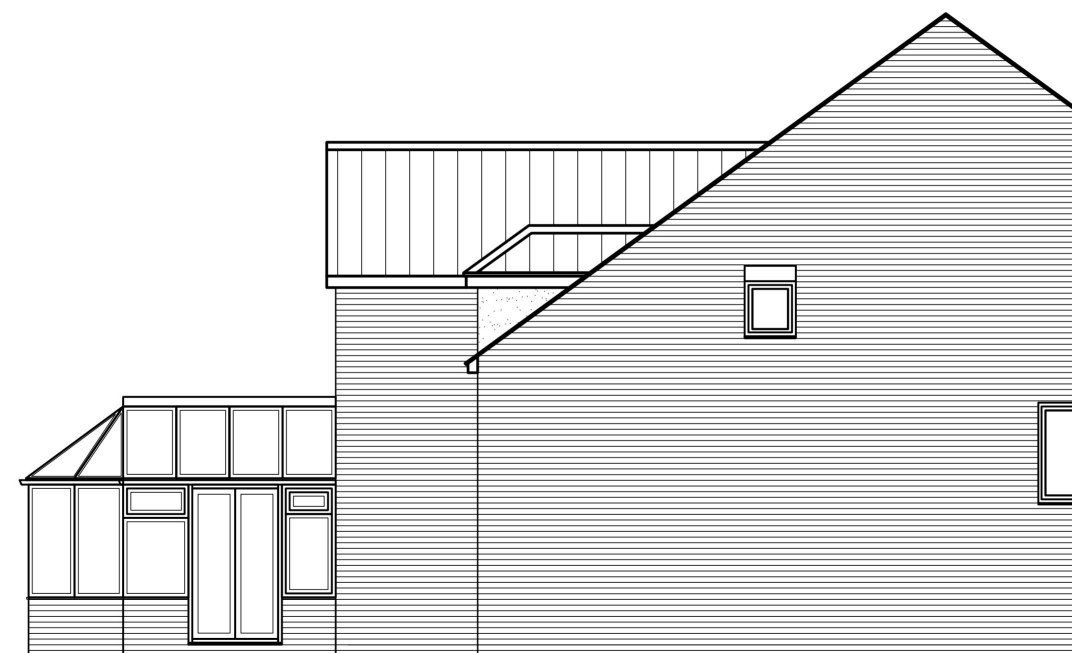

2 **SIDE ELEVATION**
Scale: 1:100



2 **SIDE ELEVATION**
Scale: 1:100

Project:
32A Rockingham Avenue
Hornchurch, Essex, RM11 1HH


Client:
Mr G Smith

Drawing:
EXISTING PLAN AND ELEVATIONS



Drg no:
2016-011-001

Scale:
1:100@A3


Drawn by: Checked by: Date:
Nov-25

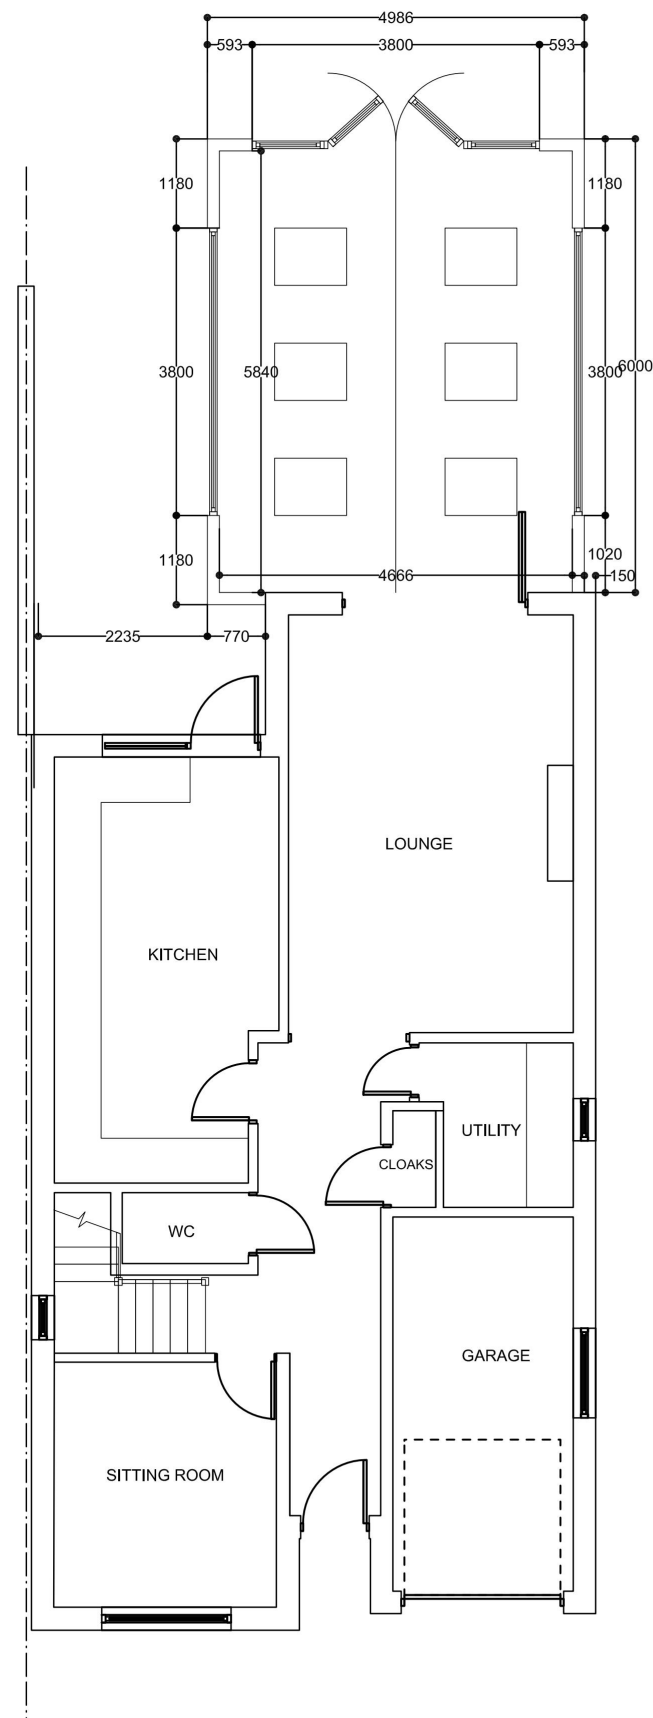


1 PROPOSED GROUND FLOOR PLAN
Scale: 1:100

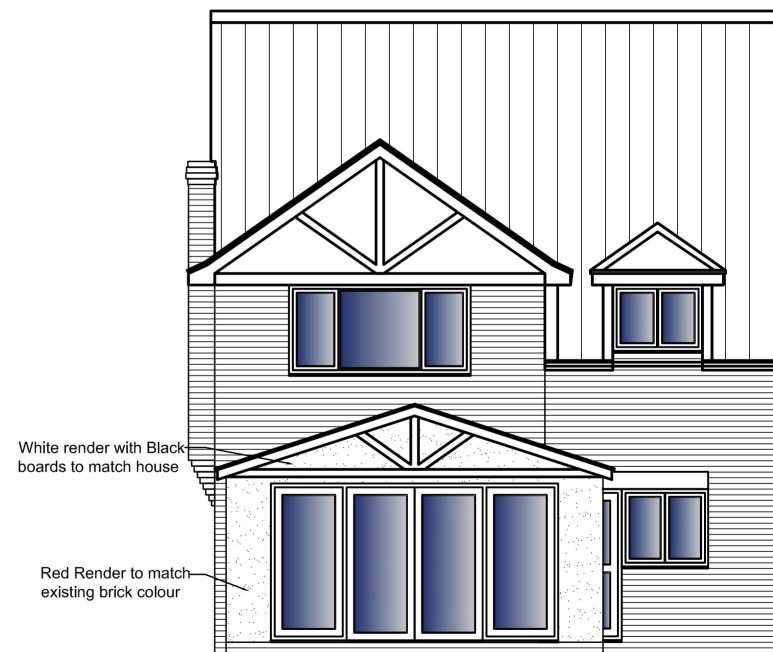 

2 REAR ELEVATION
Scale: 1:100

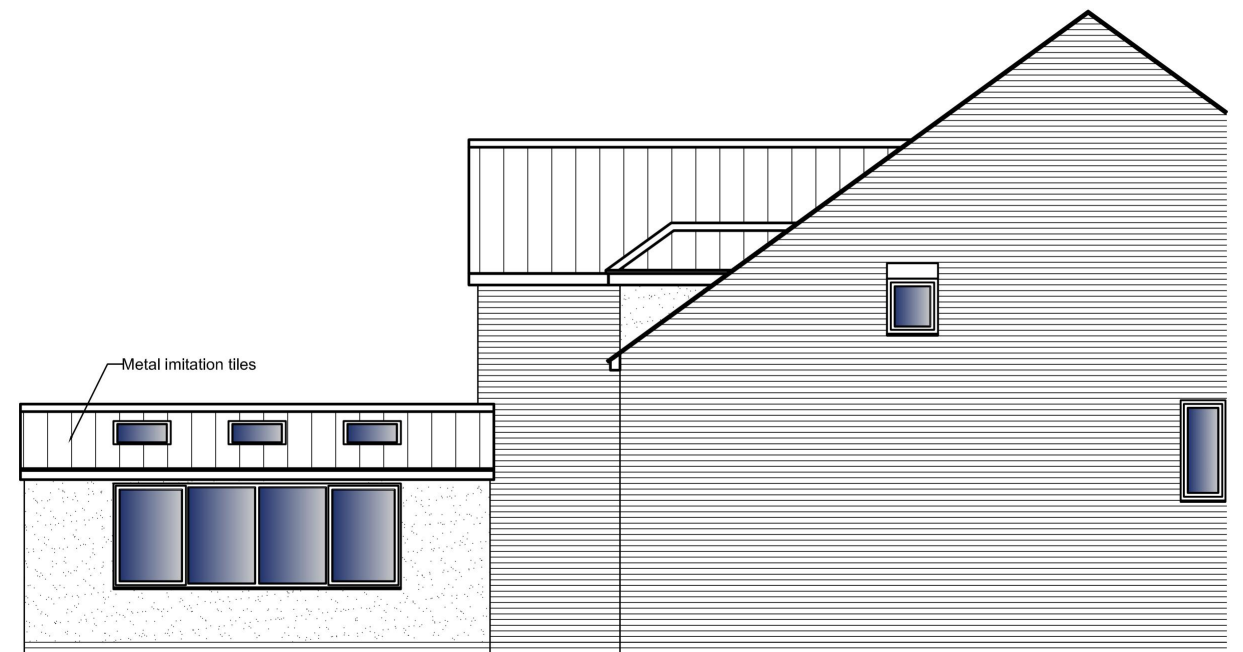

2 SIDE ELEVATION
Scale: 1:100

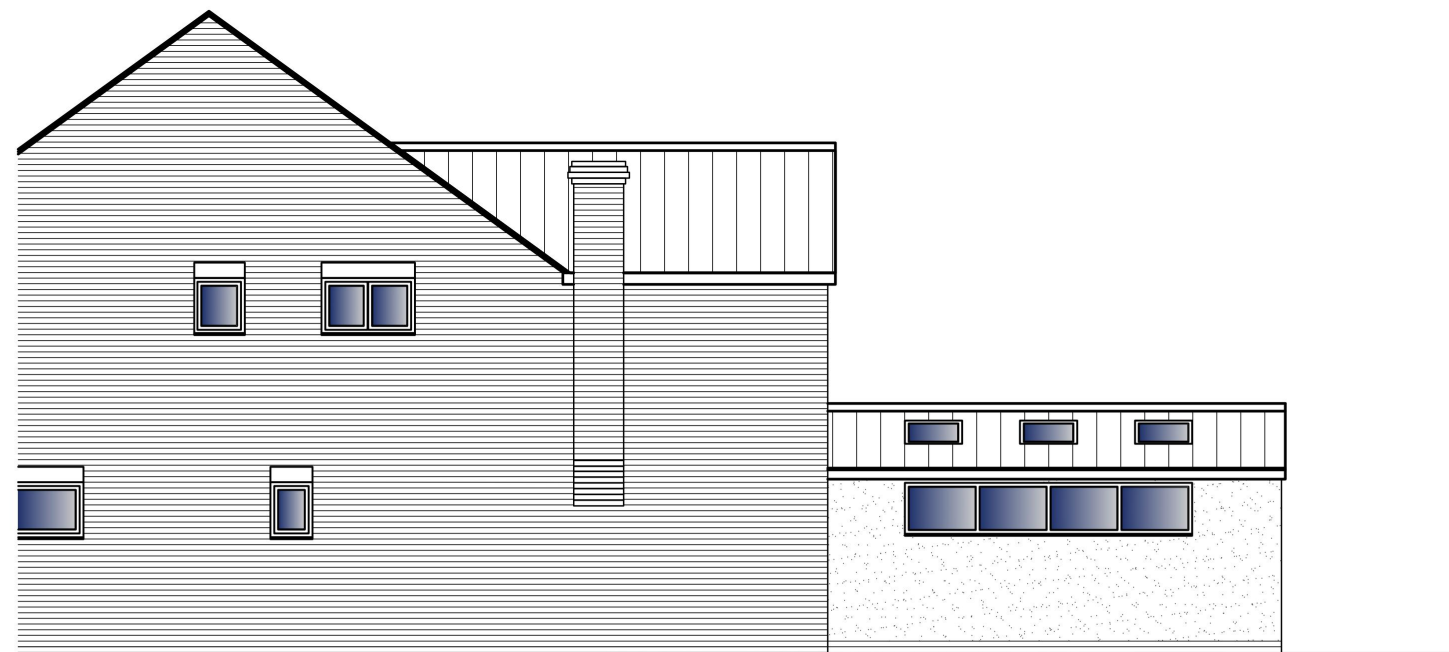

2 SIDE ELEVATION
Scale: 1:100

Project:
32A Rockingham Avenue
Hornchurch, Essex, RM11 1HH


Client:
Mr G Smith

Drawn by: Checked by: Date:
 NOV-25

Drawing:
PROPOSED PLAN AND ELEVATIONS

Drg no:
2016-011-002

Scale:
1:100@A3

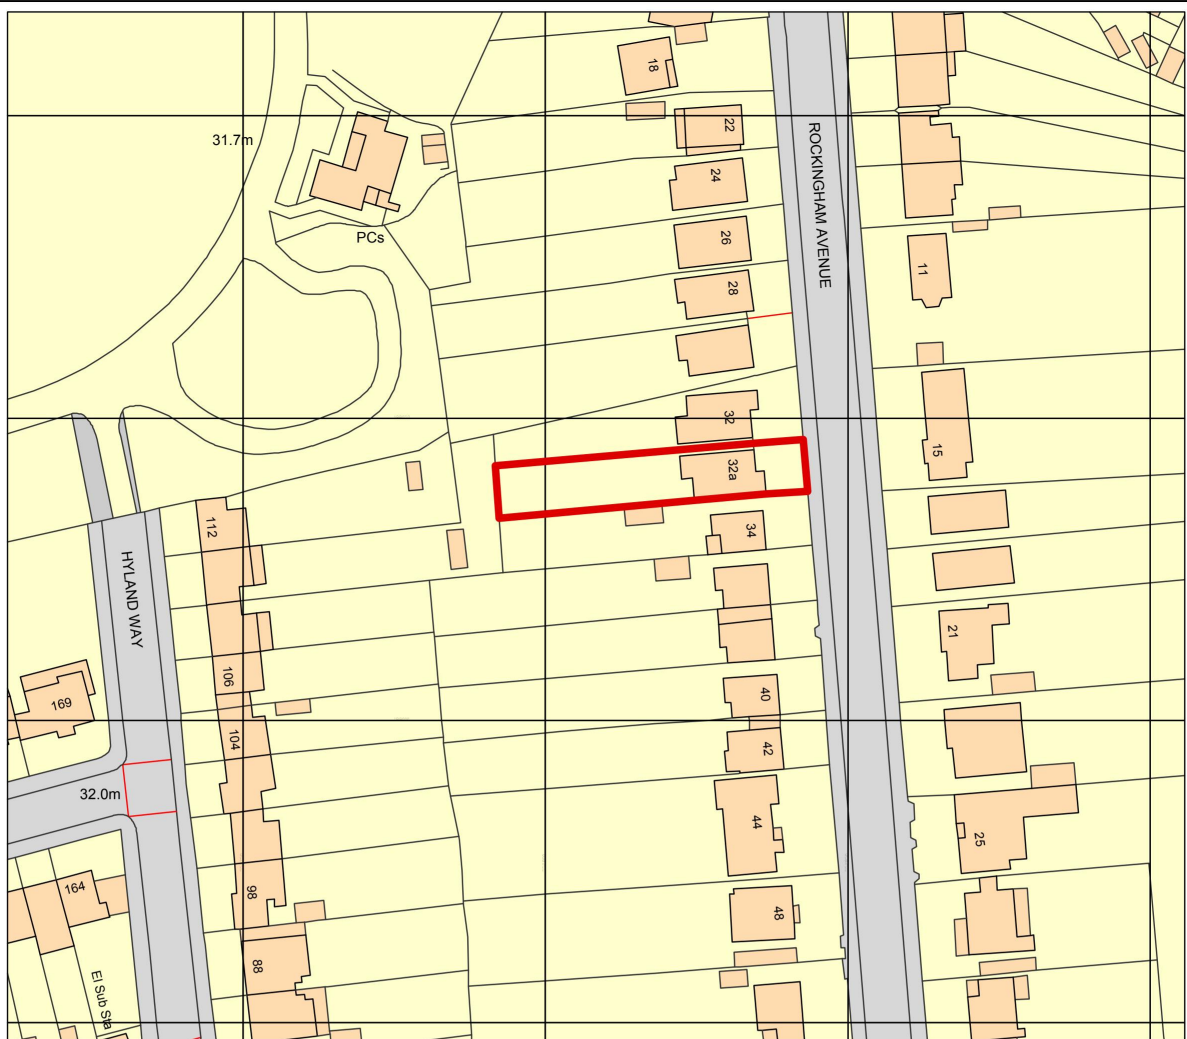


Ordnance Survey, (c) Crown Copyright 2016. All rights reserved. Licence number 100022432

1

LOCATION PLAN

Scale: 1:1250

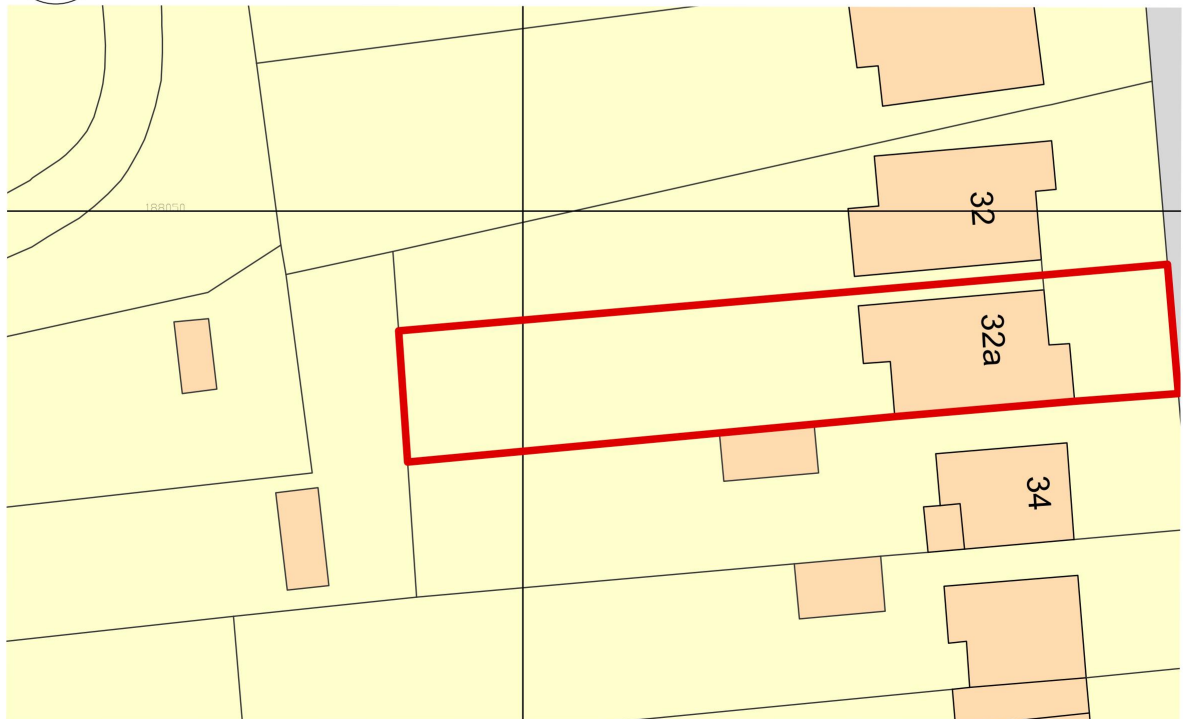

2

BLOCK PLAN

Scale: 1:500

Project:
32A Rockingham Avenue
Hornchurch, Essex, RM11 1HH

Client:
Mr G Smith

Drawing:
LOCATION AND BLOCK PLAN

Drg no:
2016-011-003

Drawn by: Checked by: Date:
Jul-16

Scale:
1:100@A3