



SITE PLAN, ISSUE 1.0
258 UPMINSTER ROAD NORTH, RAINHAM,
RM13 9JL, AREA 100X100m, SCALE 1:1250 @A4
(DRAWING NUMBER: 258RM139JL_SP1.0)

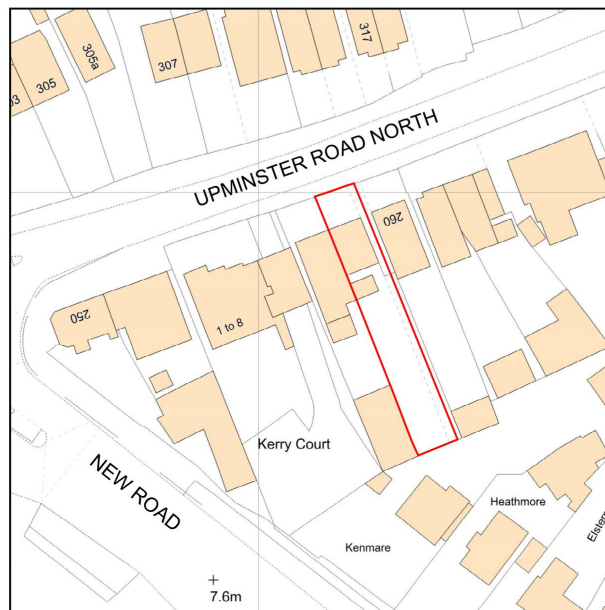

Scale:

 

GPO DESIGNS  Planning for your property

Copyright 2026 GPO Designs Limited.
Telephone: 01245 835855

Ordnance Survey Map supplied by Centre Maps
under licence number 10001998.
This map is only to be used in accordance with the
terms and conditions given at:
<http://www.centremapslive.co.uk>.
Do not copy or print without permission.