




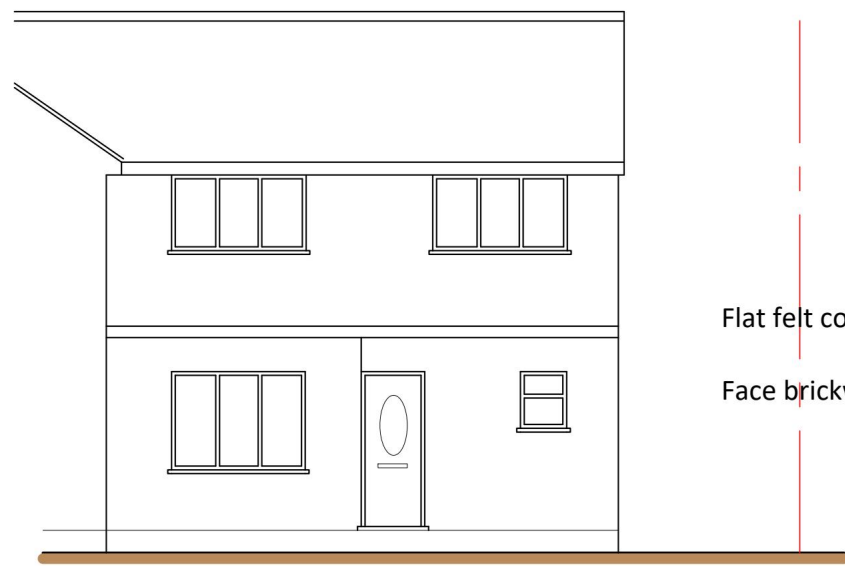


Existing
Front Elevation

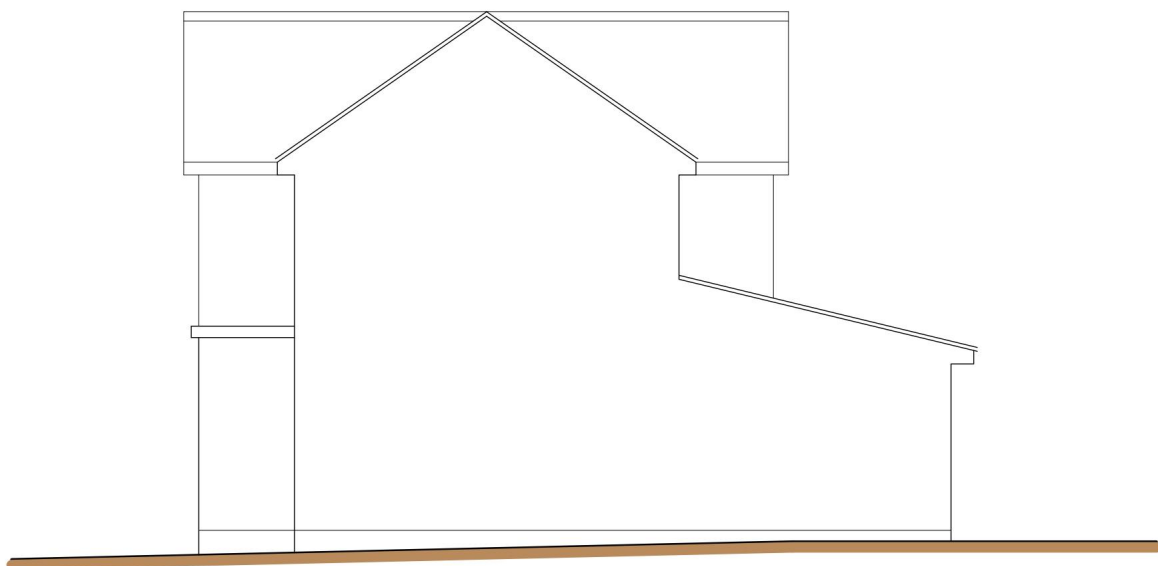


Side Elevation

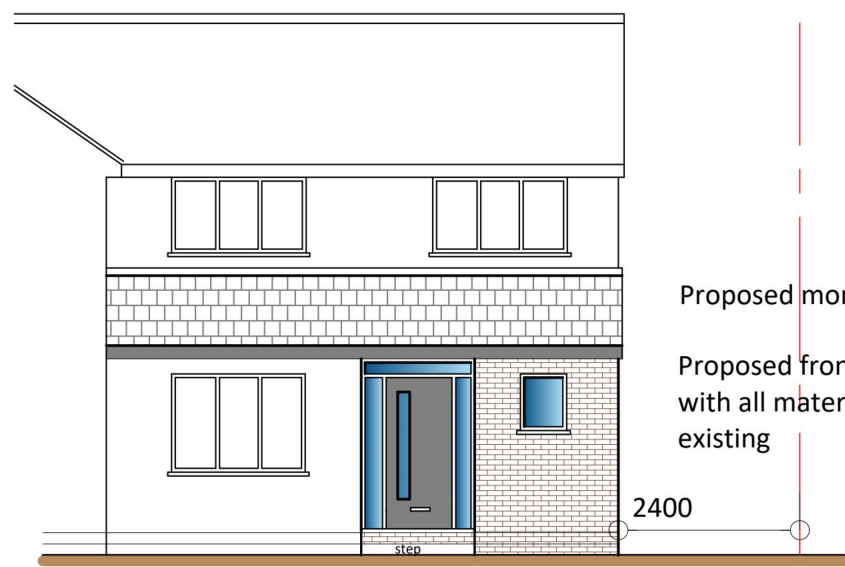


Proposed
Front Elevation

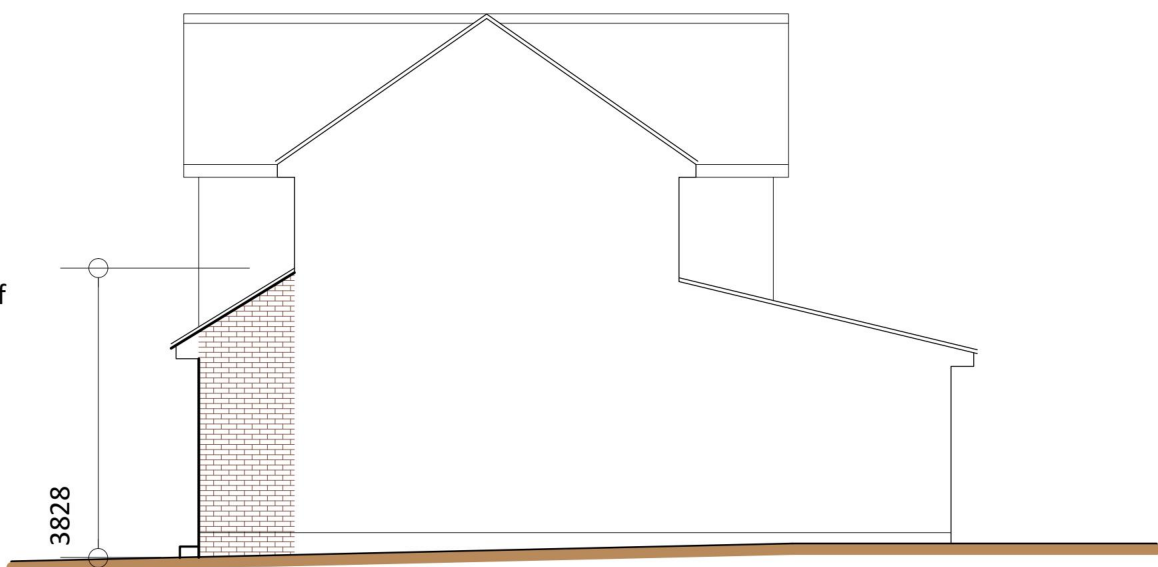


Side Elevation

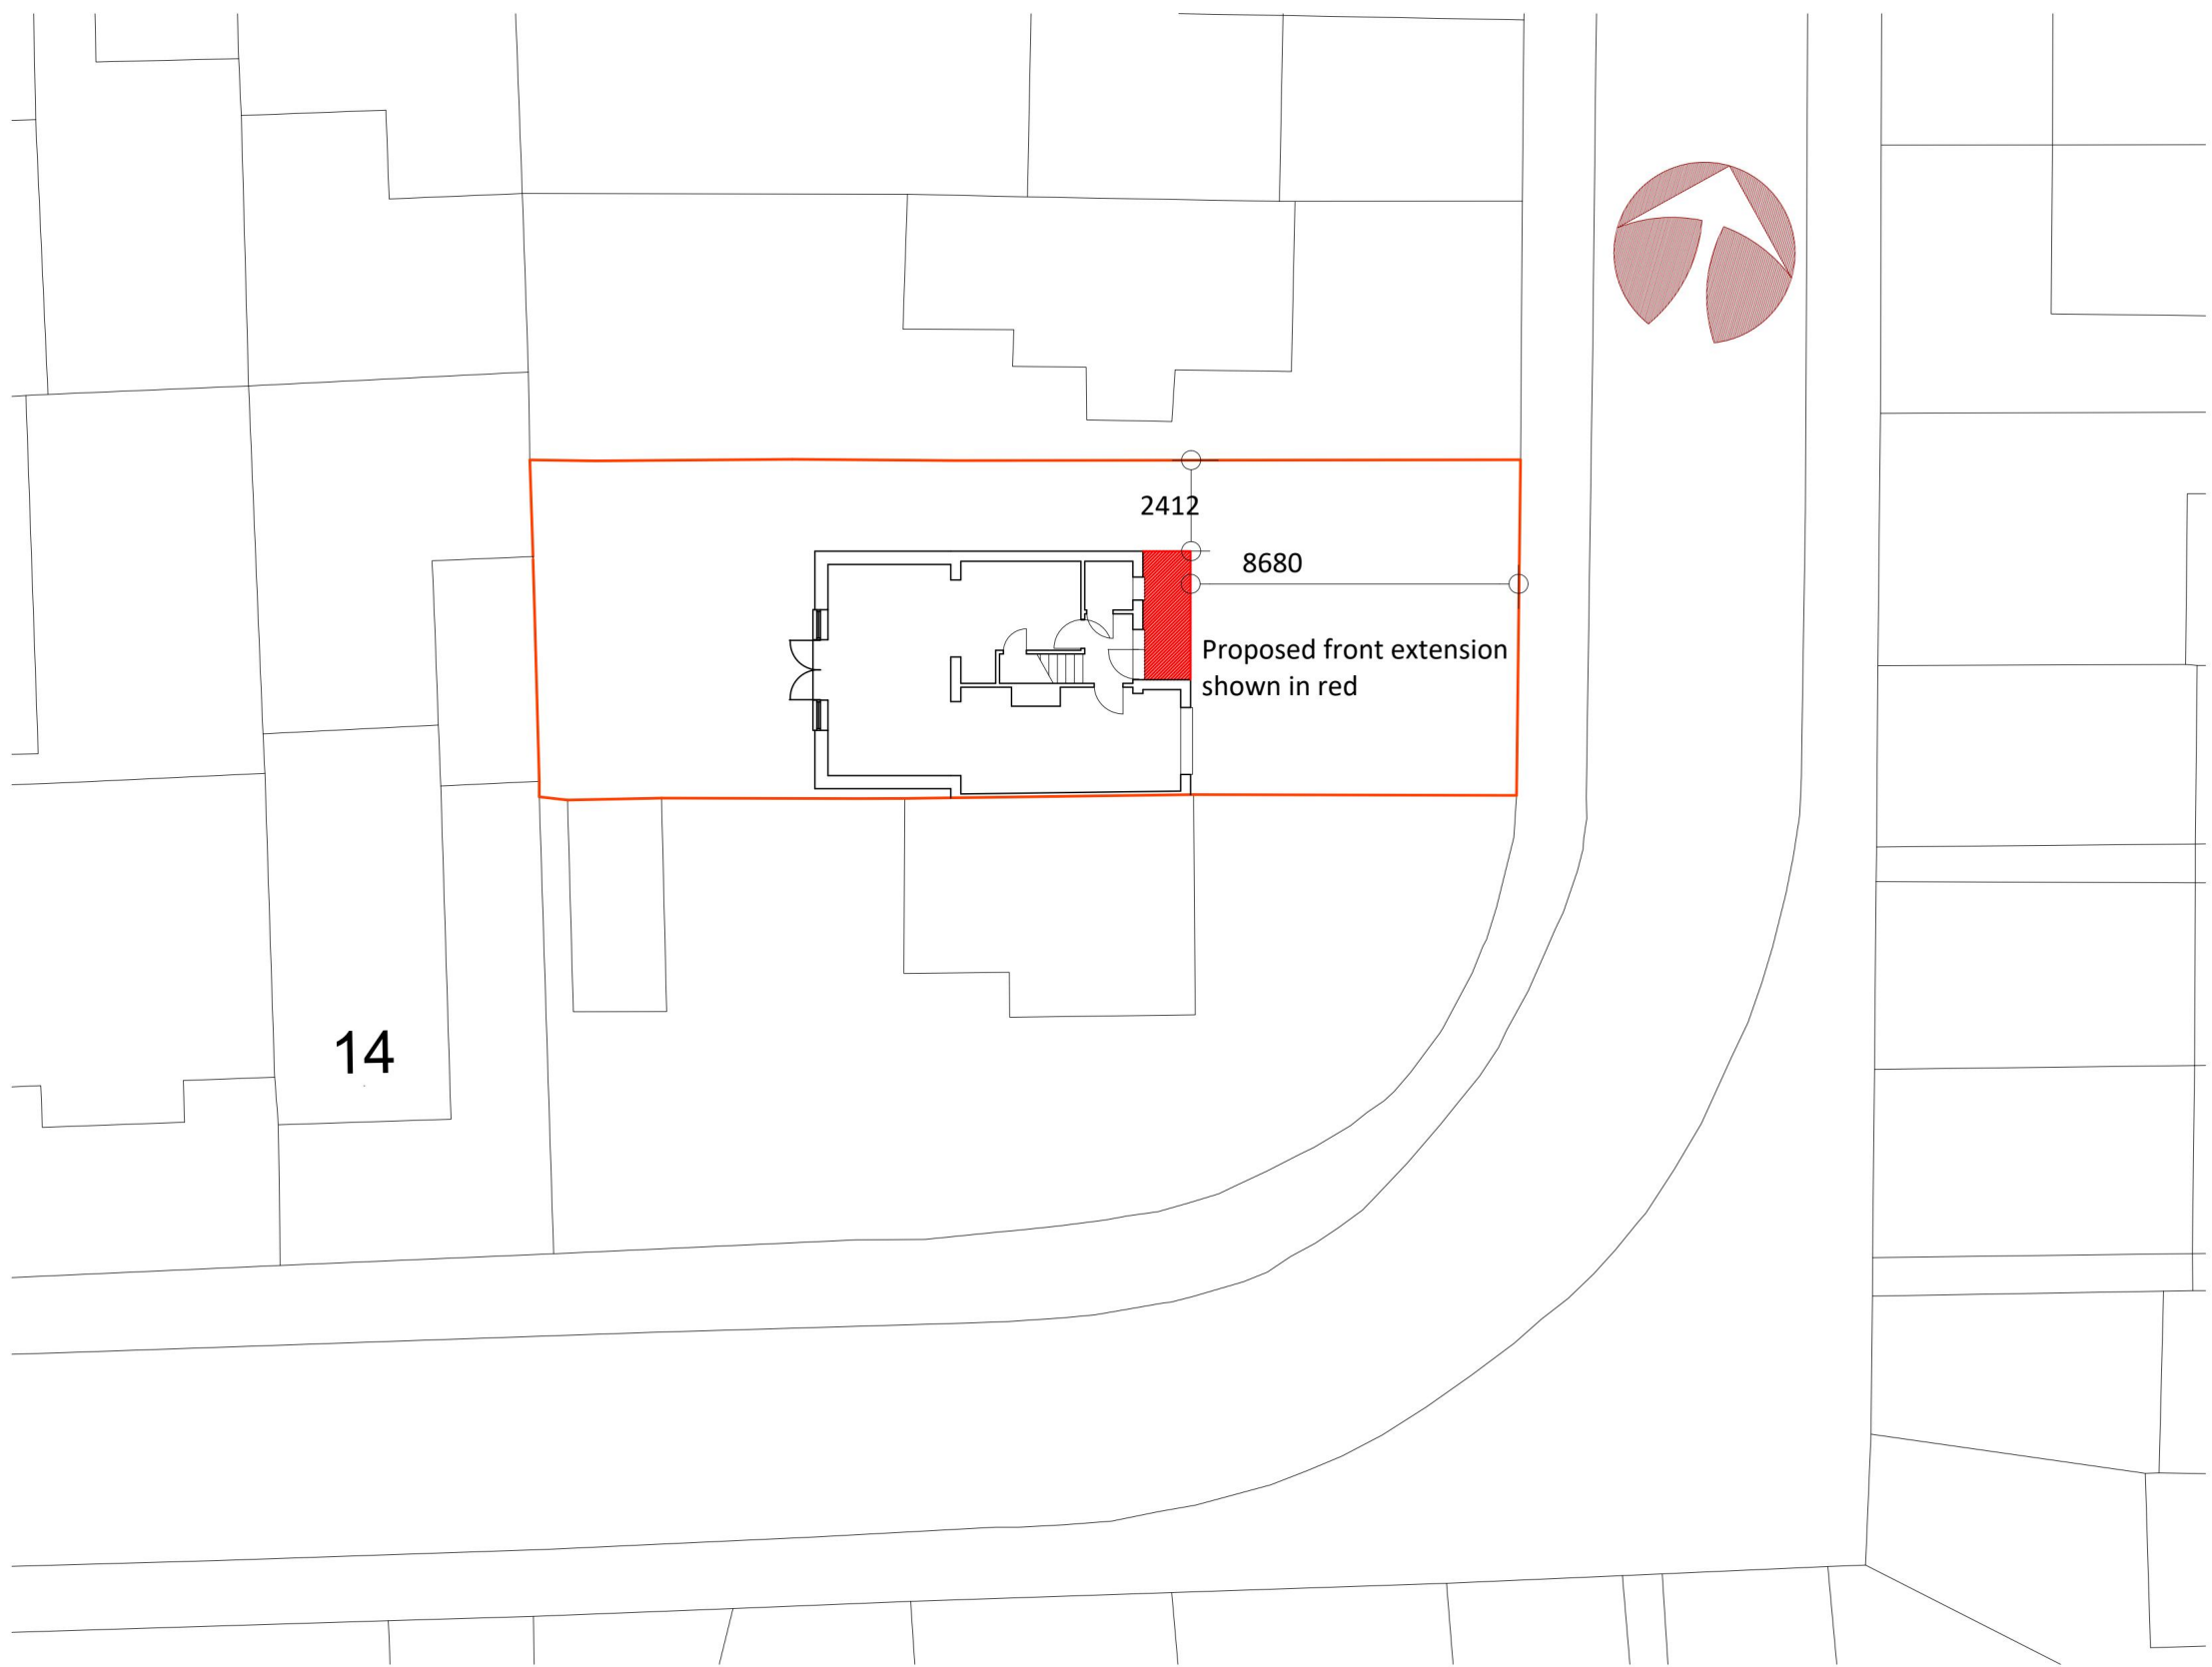

Block Plan

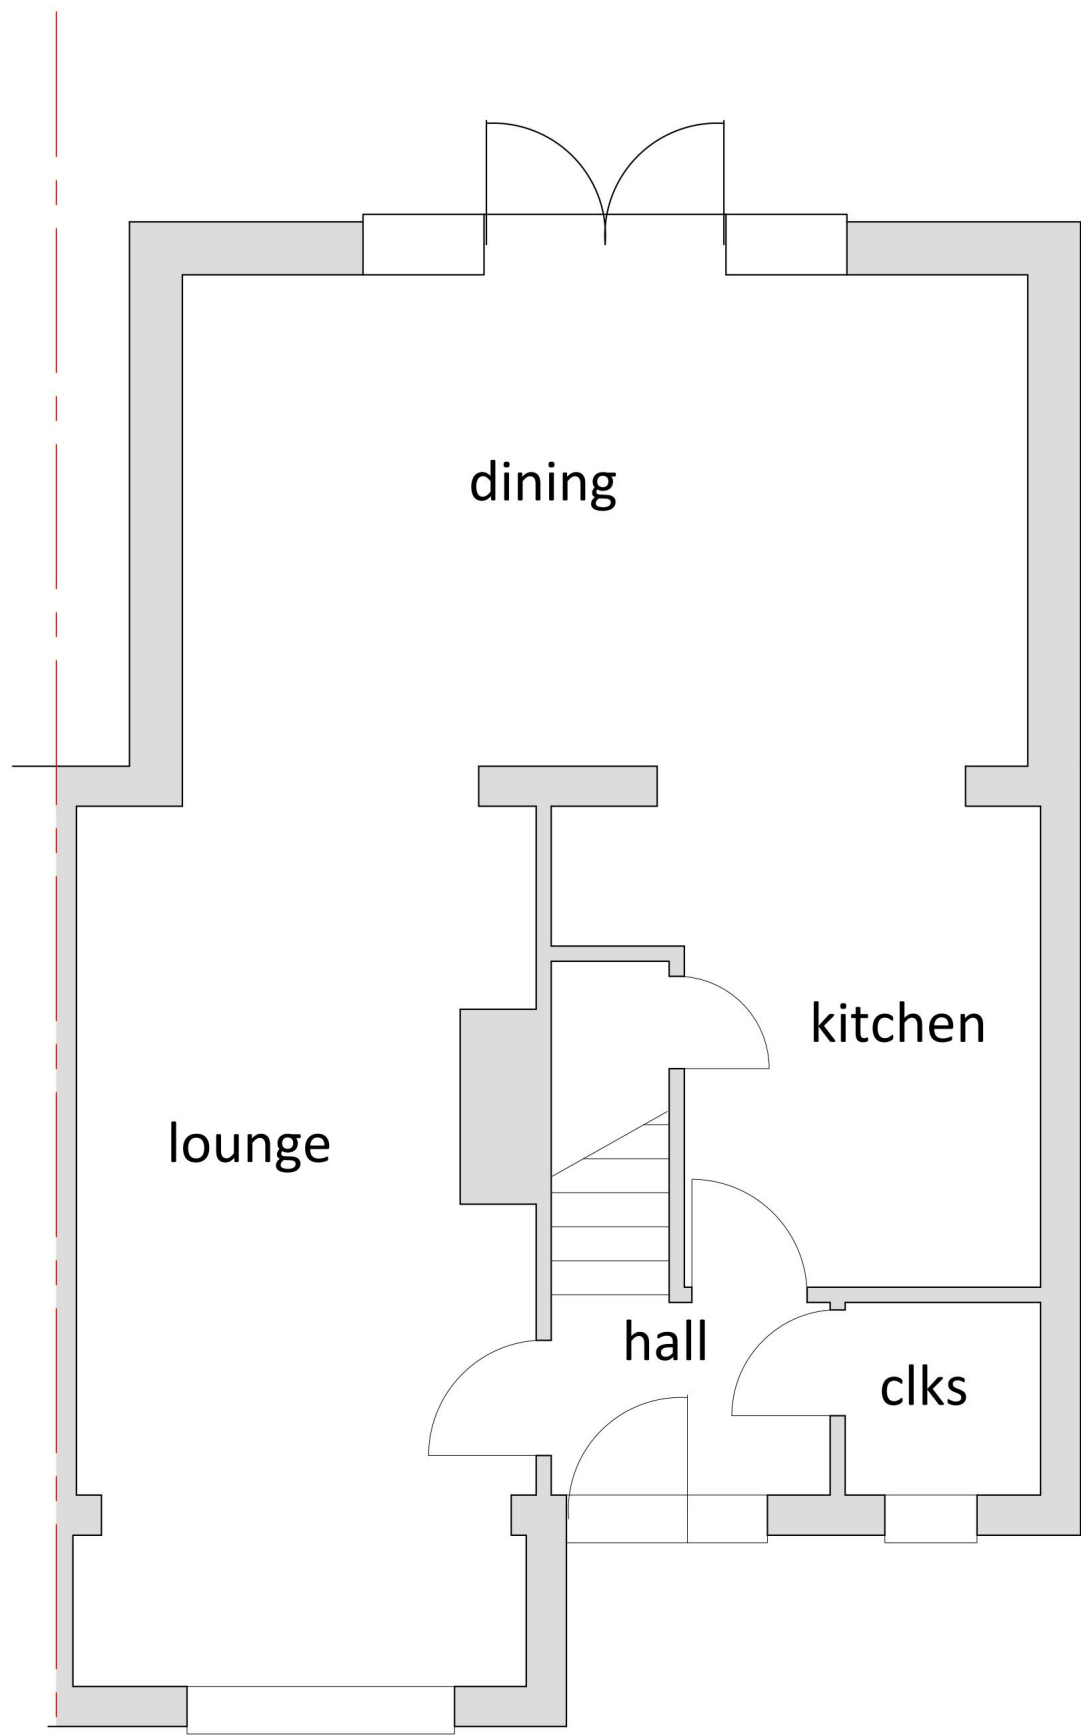

Existing
Ground Floor Plan

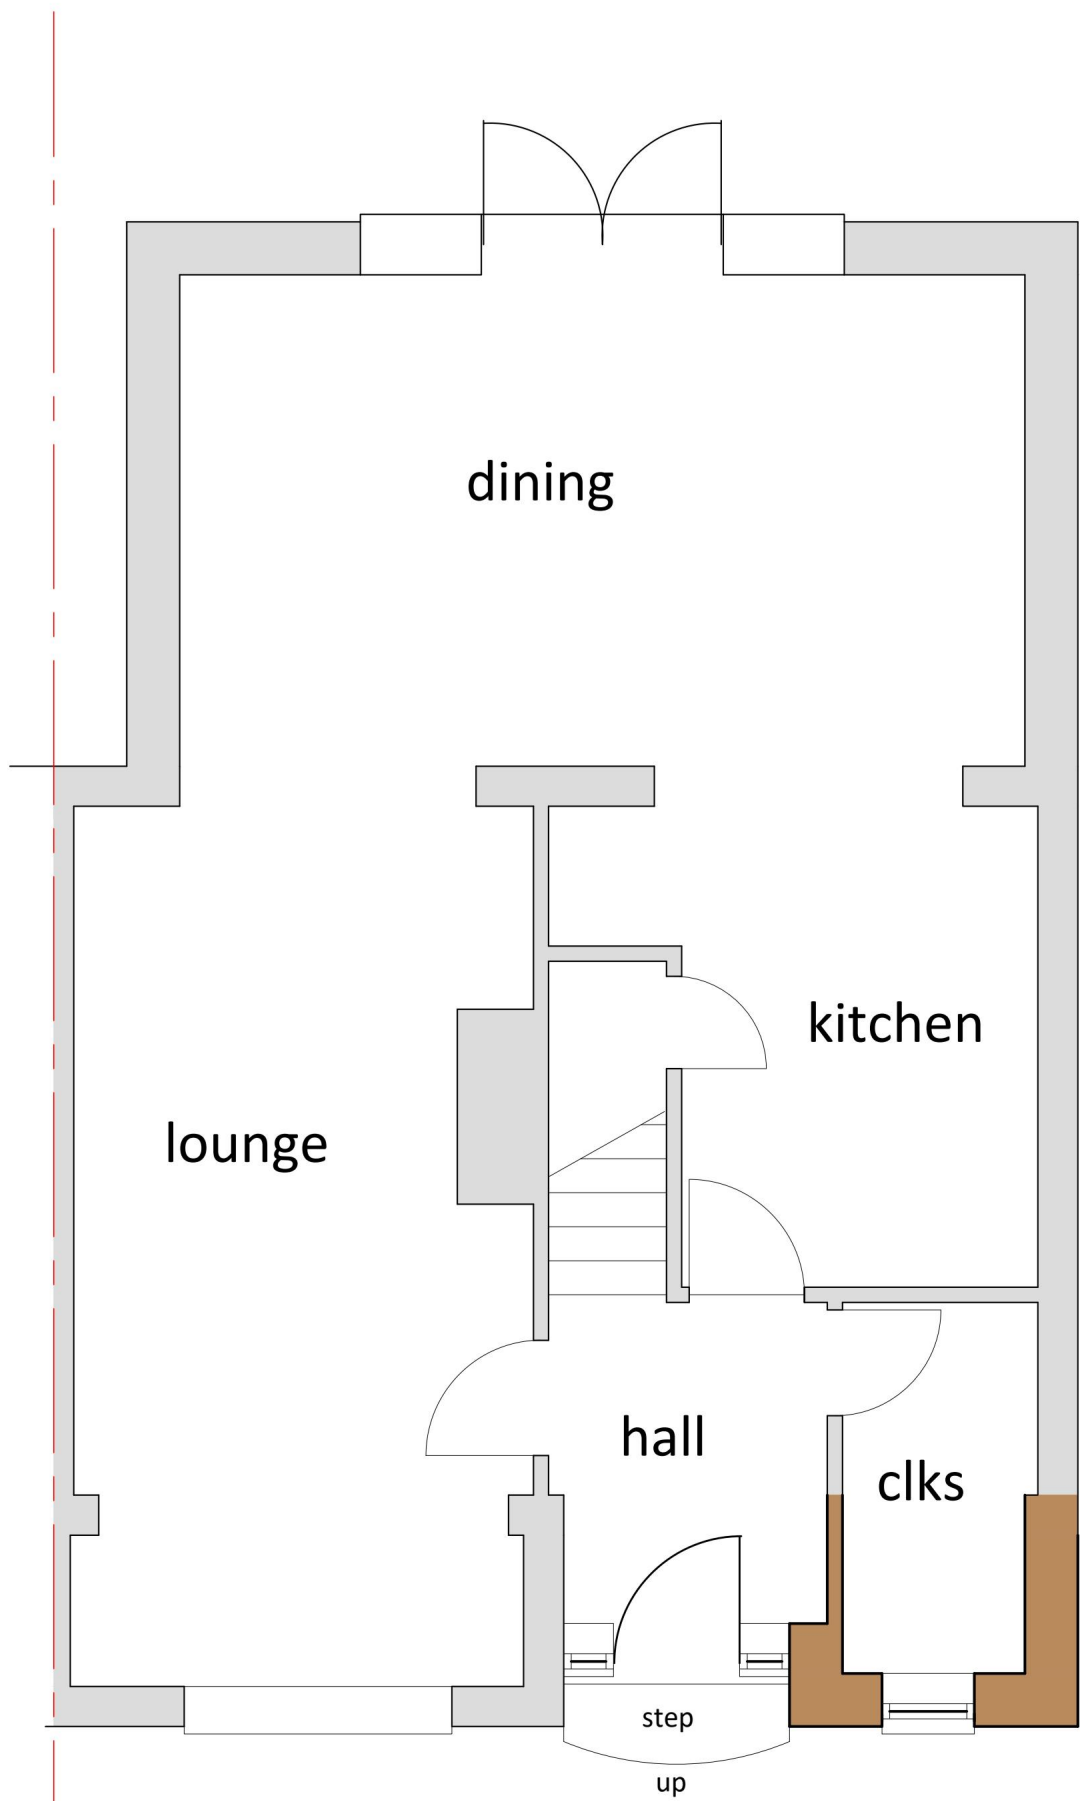

Proposed
Ground Floor Plan

Proposed front extension in line
with front wall with all materials to
match existing



Location Plan

A	12/25	Front step added
Revision	Date	Description

CLIENT:
Mrs T. Jubber

PROJECT
Proposed Extension & Alterations to:
10 Archway
Harold Hill
Essex
RM3 7EB



TITLE

Elevations & Plans

SCALE
1:100, 1:50@A1

DATE
November 2025

DWG No
01/10/25/A

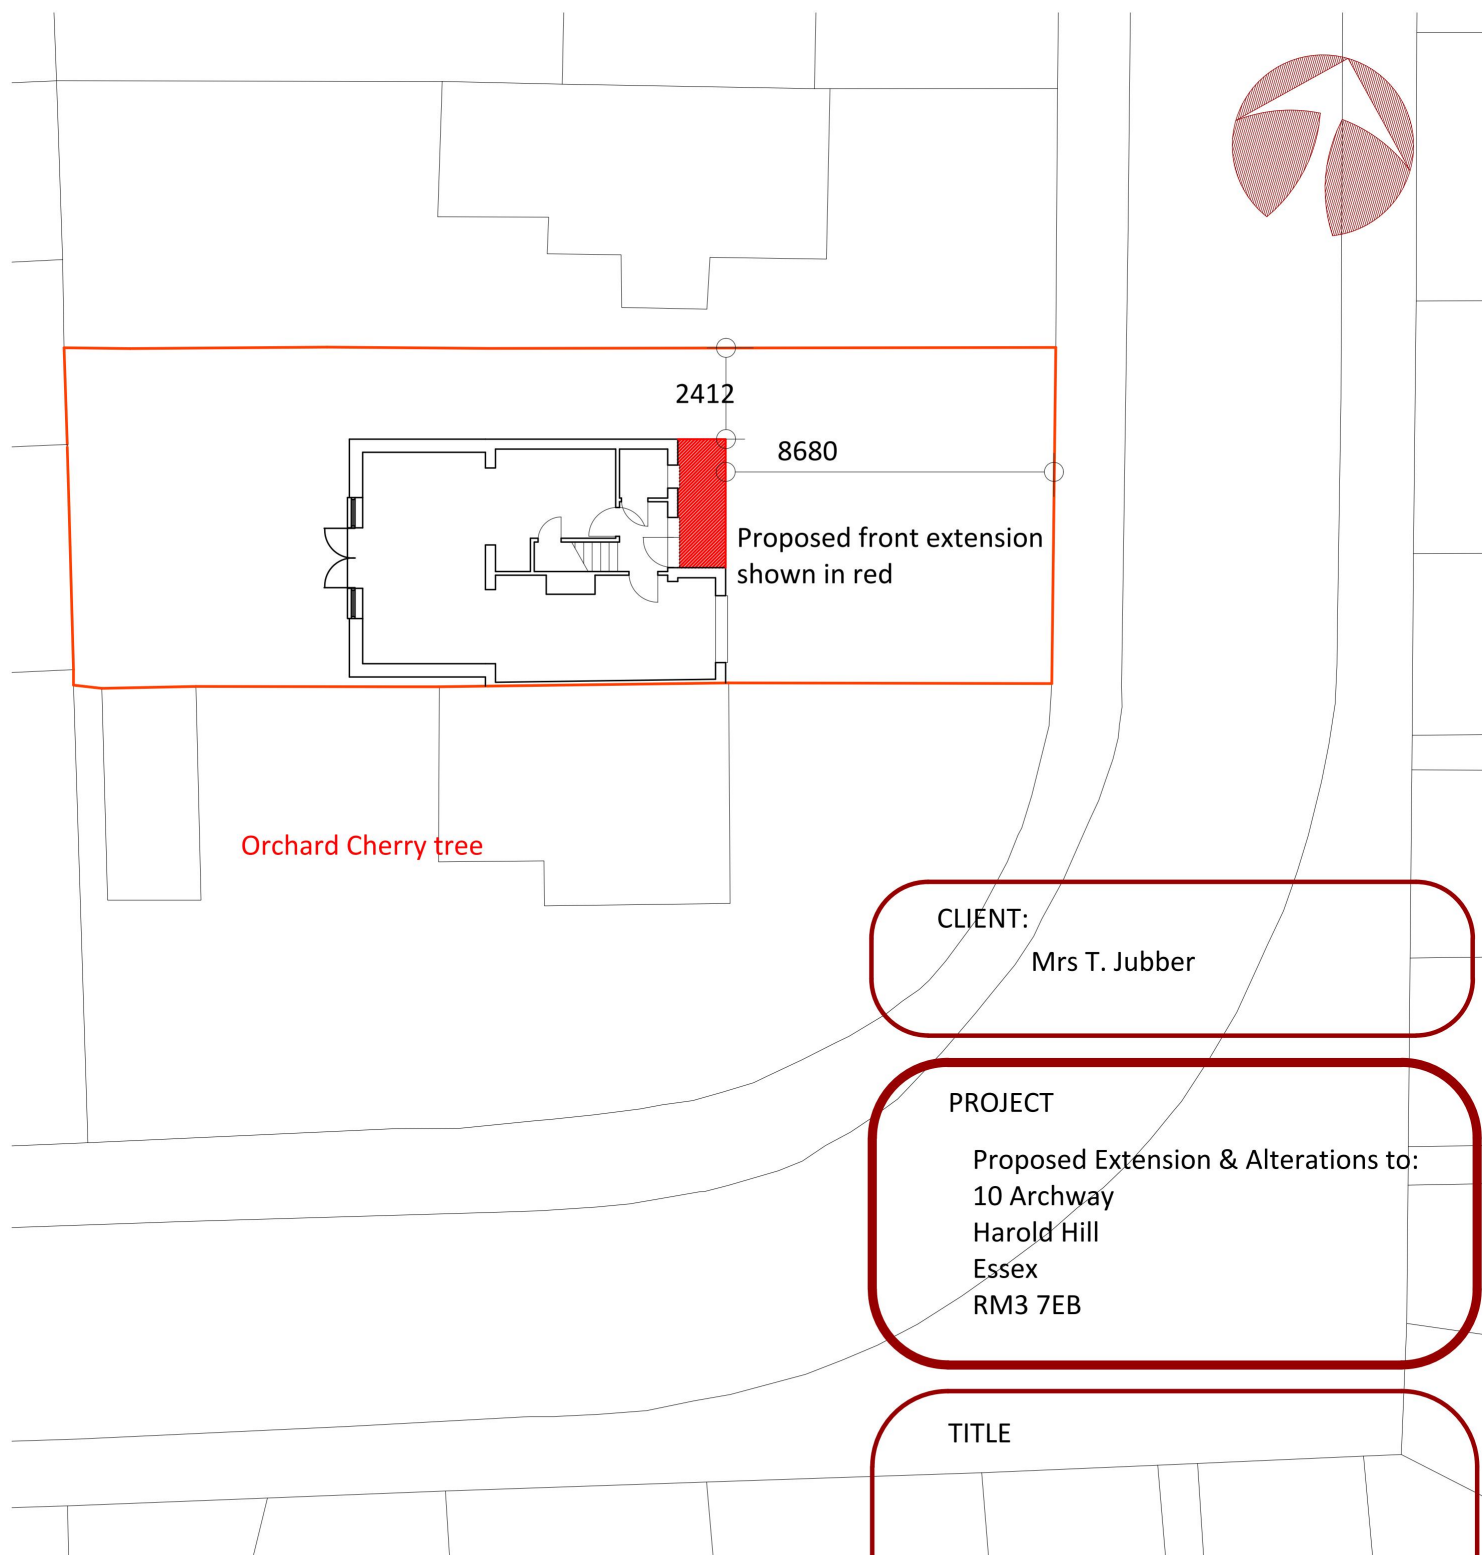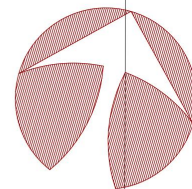

CLIENT:

Mrs T. Jubber

PROJECT

Proposed Extension & Alterations to:
10 Archway
Harold Hill
Essex
RM3 7EB

TITLE

Block Plan

SCALE

1:200@A4

DATE

November 2025

DWG No

BP/10/25

Block Plan 1:200

