

0 1 2 3 4 5 10



GRASS

COBBLES

LANDSCAPED AREA

PERMEABLE PAVING

+8.28

+8.18

TIMBER FENCE 1.80m

This drawing is copyright 2026 © and must not be reproduced in whole or part without obtaining written authority from KMDS GROUP.
This drawing is to be read in conjunction with all other relevant Architects, Structural Engineer or third party drawings.
All dimensions are to be checked onsite against site conditions and any discrepancy advised to the designer before any works commence.
DO NOT SCALE THIS DRAWING



PROPOSED SITE PLAN

DWG NO: PL-6394_02 - SCALE: 1/100 @ A3 - DATE: JAN 2026

7 NELMES WAY, HORNCURCH, ESSEX, RM11 2QY



KMDS DESIGNS
PLANNING & BUILDING SERVICES
www.kmdsdesigns.co.uk

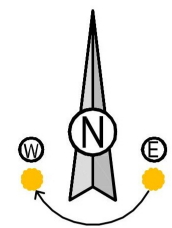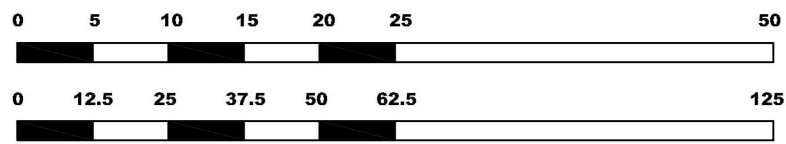

KEY
EXISTING BUILDINGS
BOUNDARY



SCALE 1:1250



SCALE 1:500

This drawing is copyright 2026 © and must not be reproduced in whole or part without obtaining written authority from KMDs GROUP.
This drawing is to be read in conjunction with all other relevant Architects, Structural Engineer or third party drawings.
All dimensions are to be checked onsite against site conditions and any discrepancy advised to the designer before any works commence.
DO NOT SCALE THIS DRAWING


LOCATION PLAN

DWG NO: PL-6394_01 - SCALE: 1/500 @ A3 - DATE: JAN 2026


7 NELMES WAY, HORNCURCH, ESSEX, RM11 2QY



KMDs DESIGNS
PLANNING & BUILDING SERVICES
www.kmdsdesigns.co.uk

 


This drawing is copyright 2026 © and must not be reproduced in whole or part without obtaining written authority from KMDs GROUP.
This drawing is to be read in conjunction with all other relevant Architects, Structural Engineer or third party drawings.
All dimensions are to be checked onsite against site conditions and any discrepancy advised to the designer before any works commence.
DO NOT SCALE THIS DRAWING

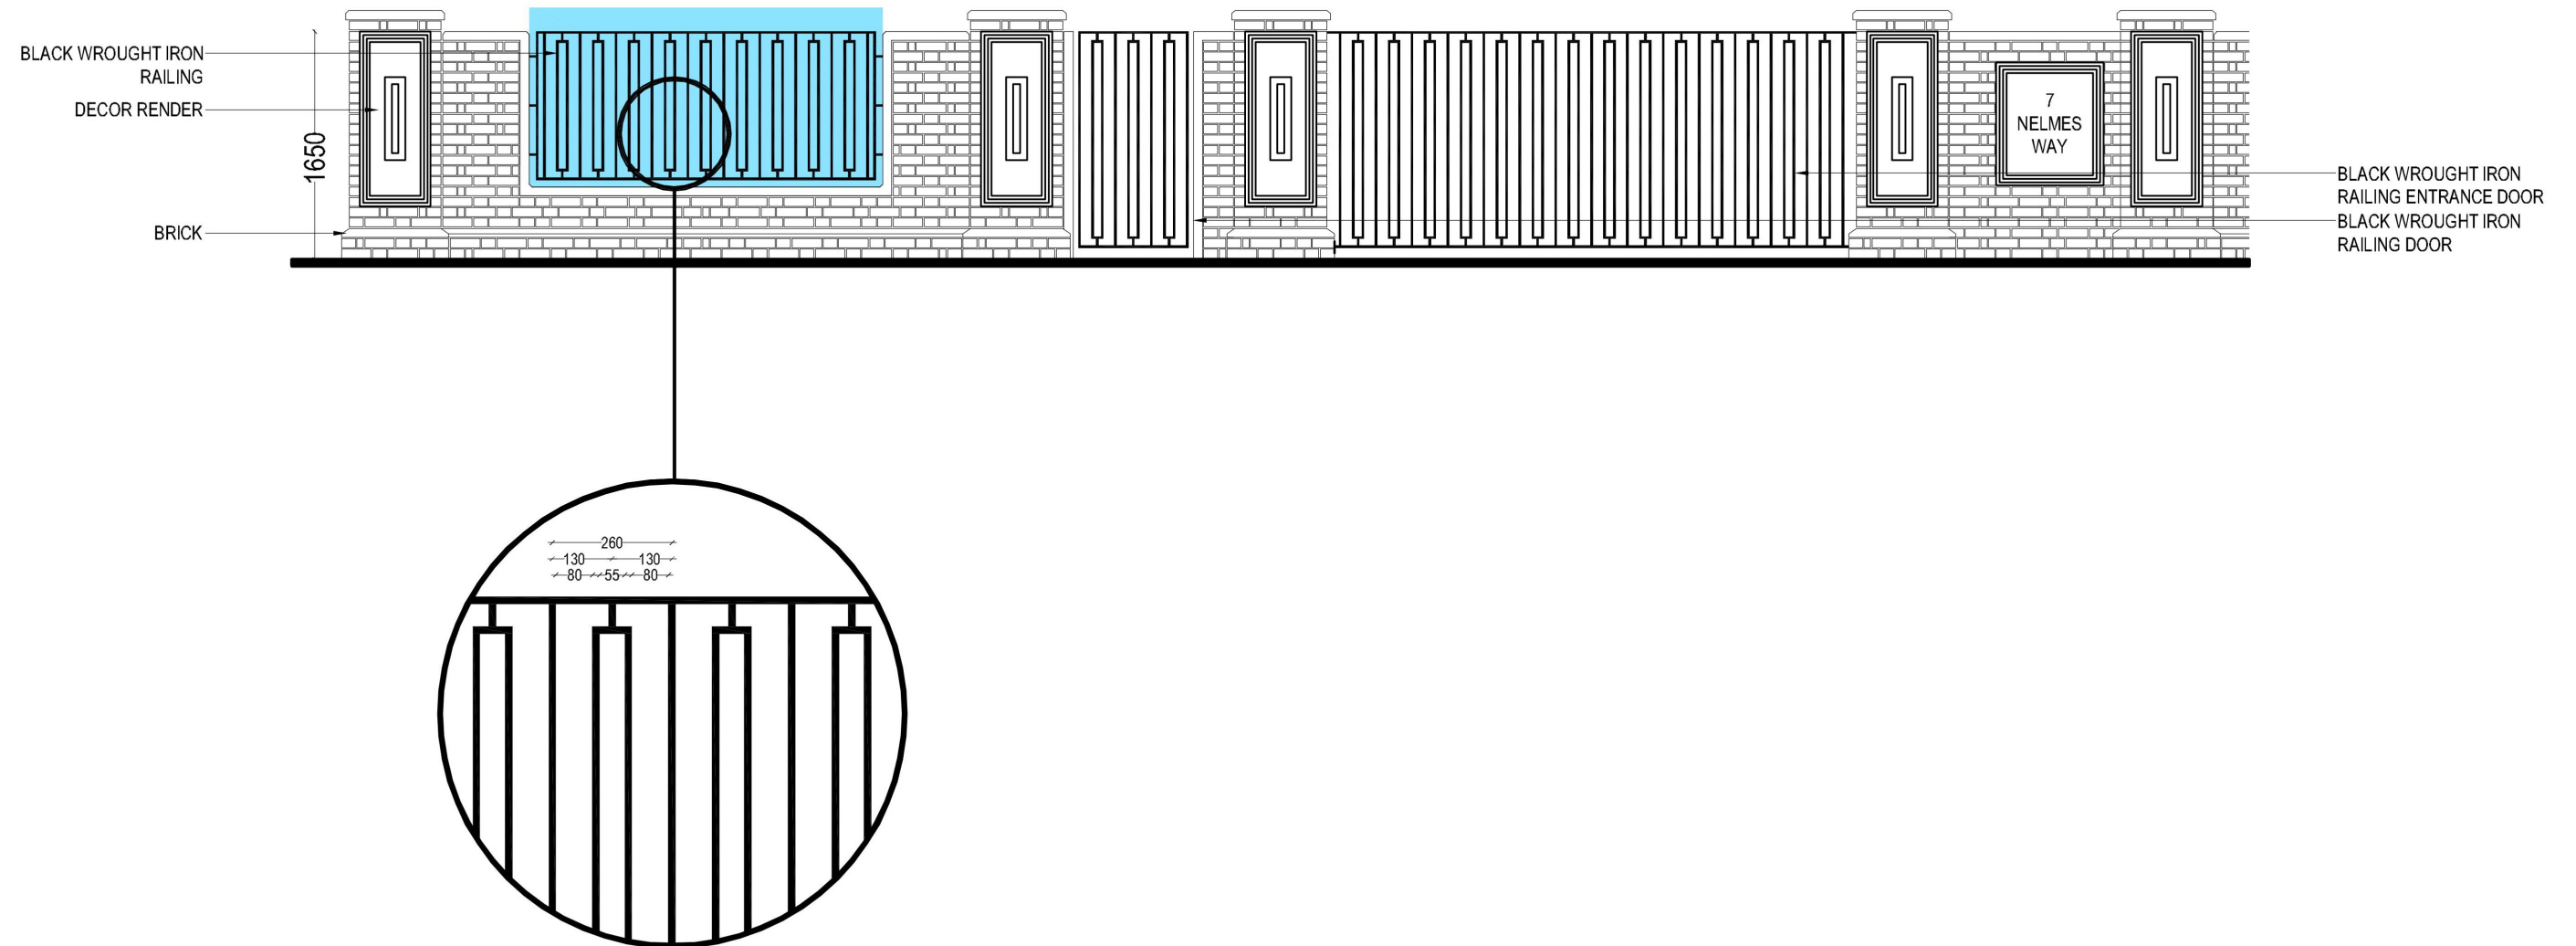



WALL SUMMARY

DWG NO: PL-6394_04D - SCALE: 1/50 @ A3 - DATE: JAN 2026

7 NELMES WAY, HORNCURCH, ESSEX, RM11 2QY

 

This drawing is copyright 2026 © and must not be reproduced in whole or part without obtaining written authority from KMDS GROUP.
This drawing is to be read in conjunction with all other relevant Architects, Structural Engineer or third party drawings.
All dimensions are to be checked onsite against site conditions and any discrepancy advised to the designer before any works commence.
DO NOT SCALE THIS DRAWING

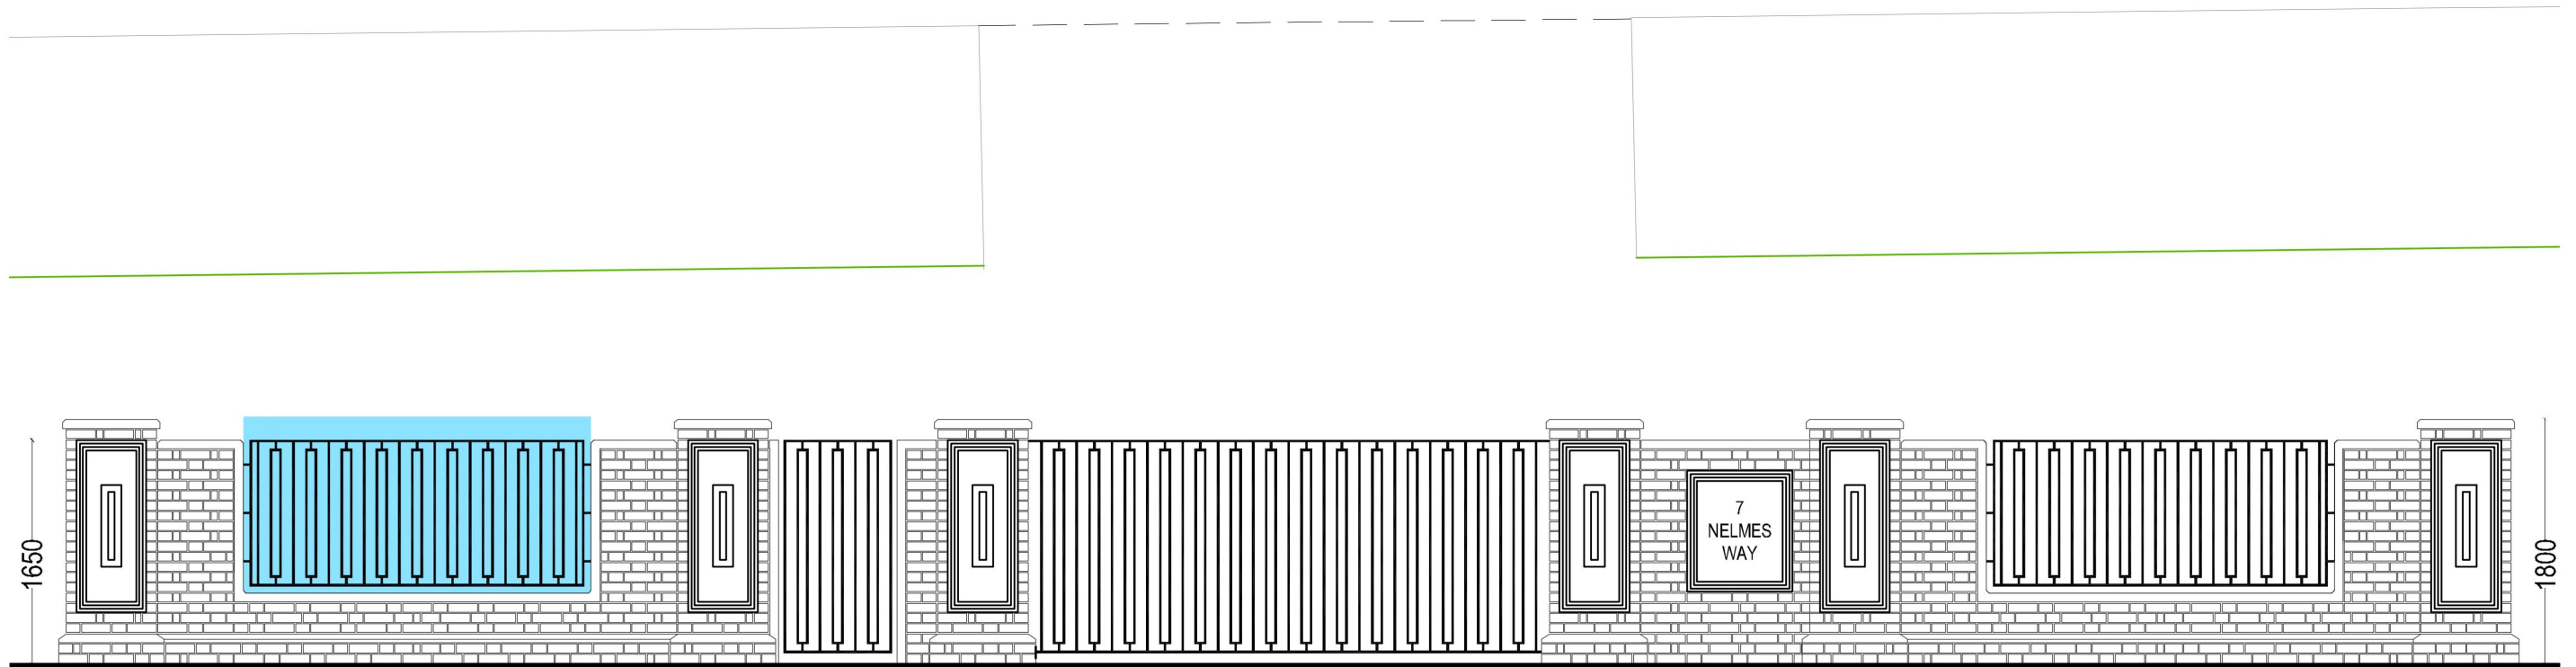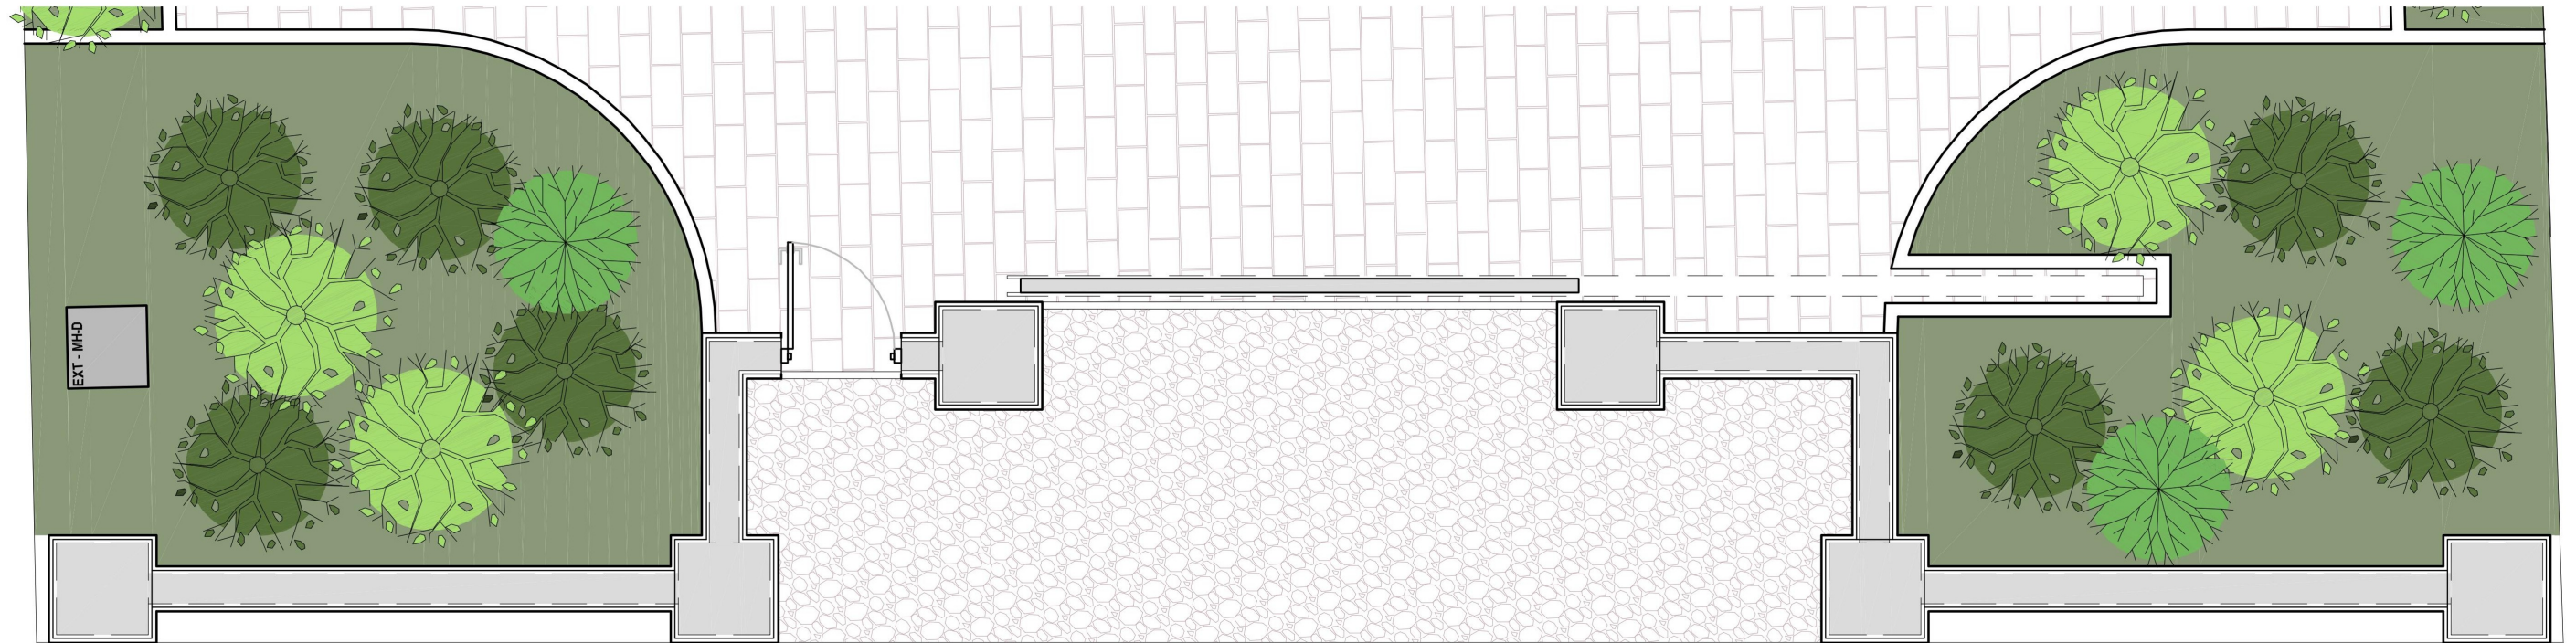

PROPOSED ELEVATIONS

DWG NO: PL-6394_03D - SCALE: 1/50 @ A3 - DATE: JAN 2026

7 NELMES WAY, HORNCURCH, ESSEX, RM11 2QY