
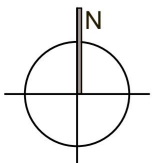


 APPLICATION SITE
 LAND OWNED BY APPLICANT

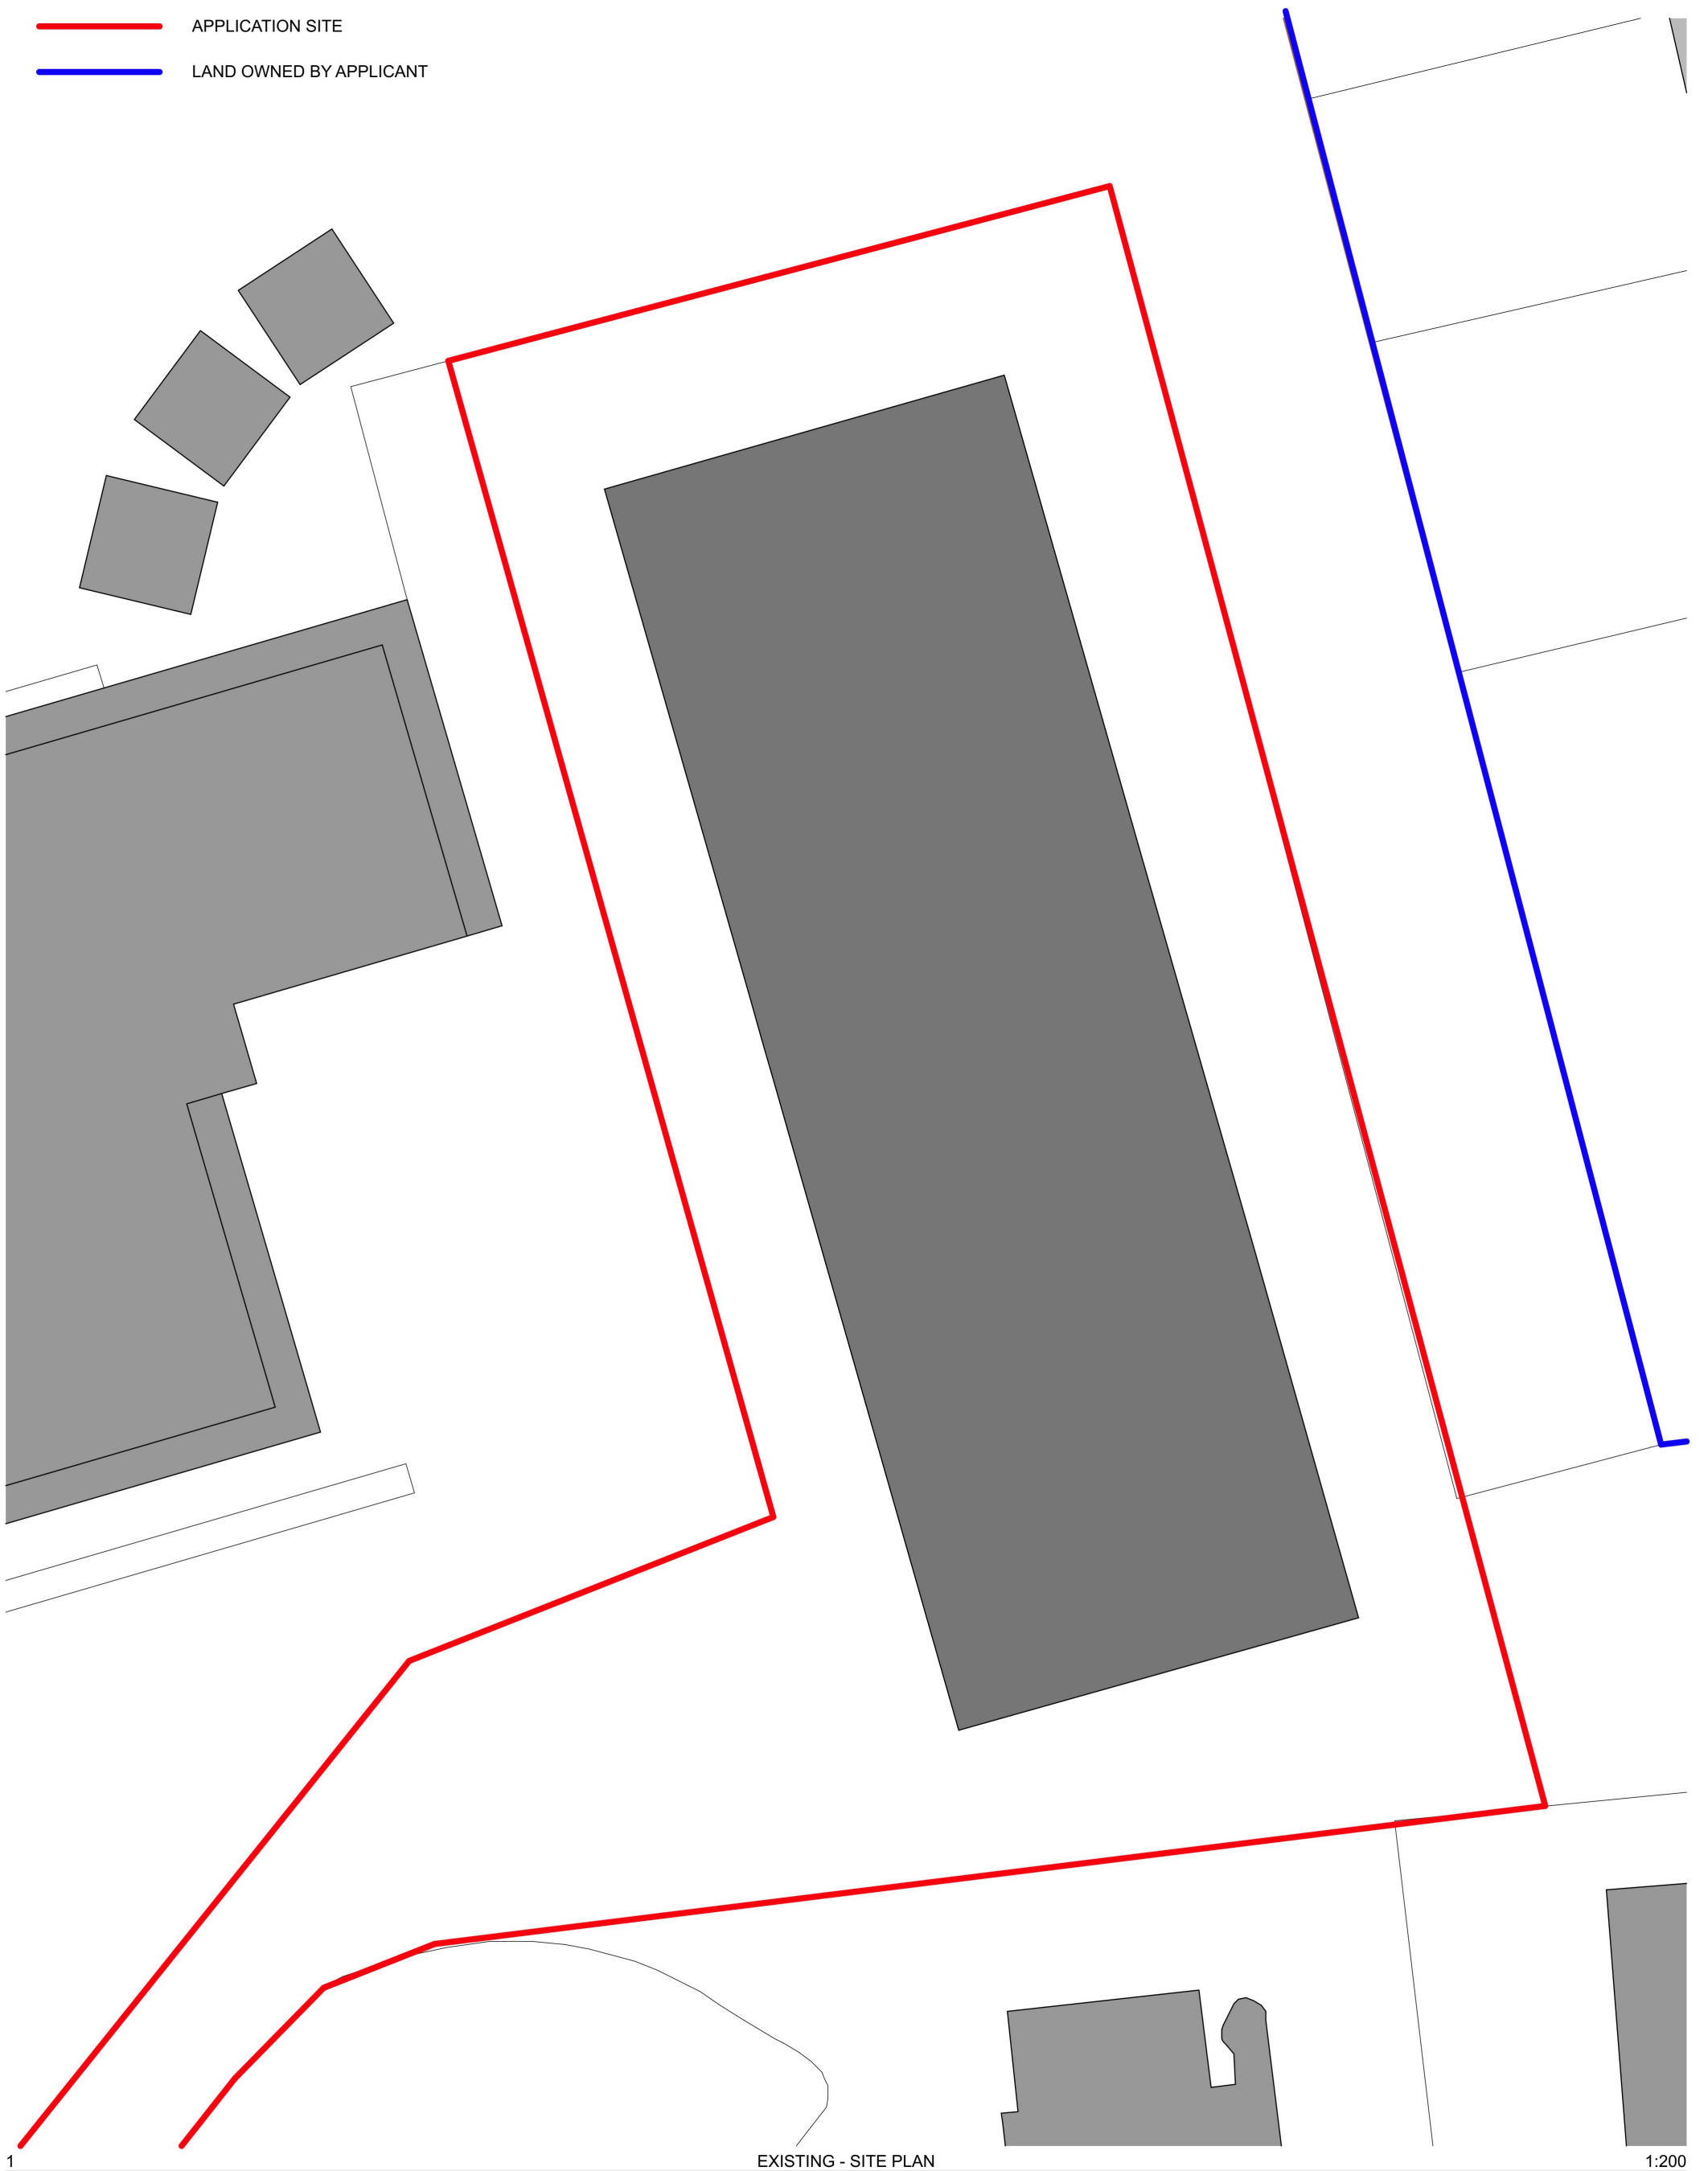

This drawing is not to be scaled. All dimensions to be checked on site before production or work begins on site.

MARQUE
ARCHITECTURE + DESIGN

e: mark@maad.design
p: +44 7545 223 204
a: 79 Clapham Manor St
London SW4 6DR

ASHP APPLICATION
HORNCHURCH HIGH SCHOOL
BROADSTONE RD, RM12 4AJ

Title

EXISTING - SITE PLAN

Scale 1:200 @ A3



Date JANUARY 2026

Project	P-121
Drawing No.	EX-01


ISSUE - FOR PLANNING APPROVAL

APPLICATION SITE


LAND OWNED BY APPLICANT

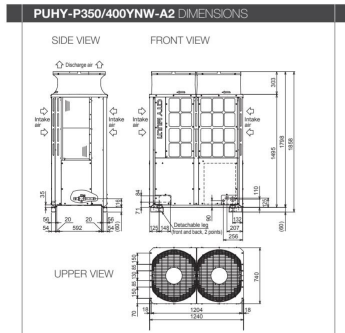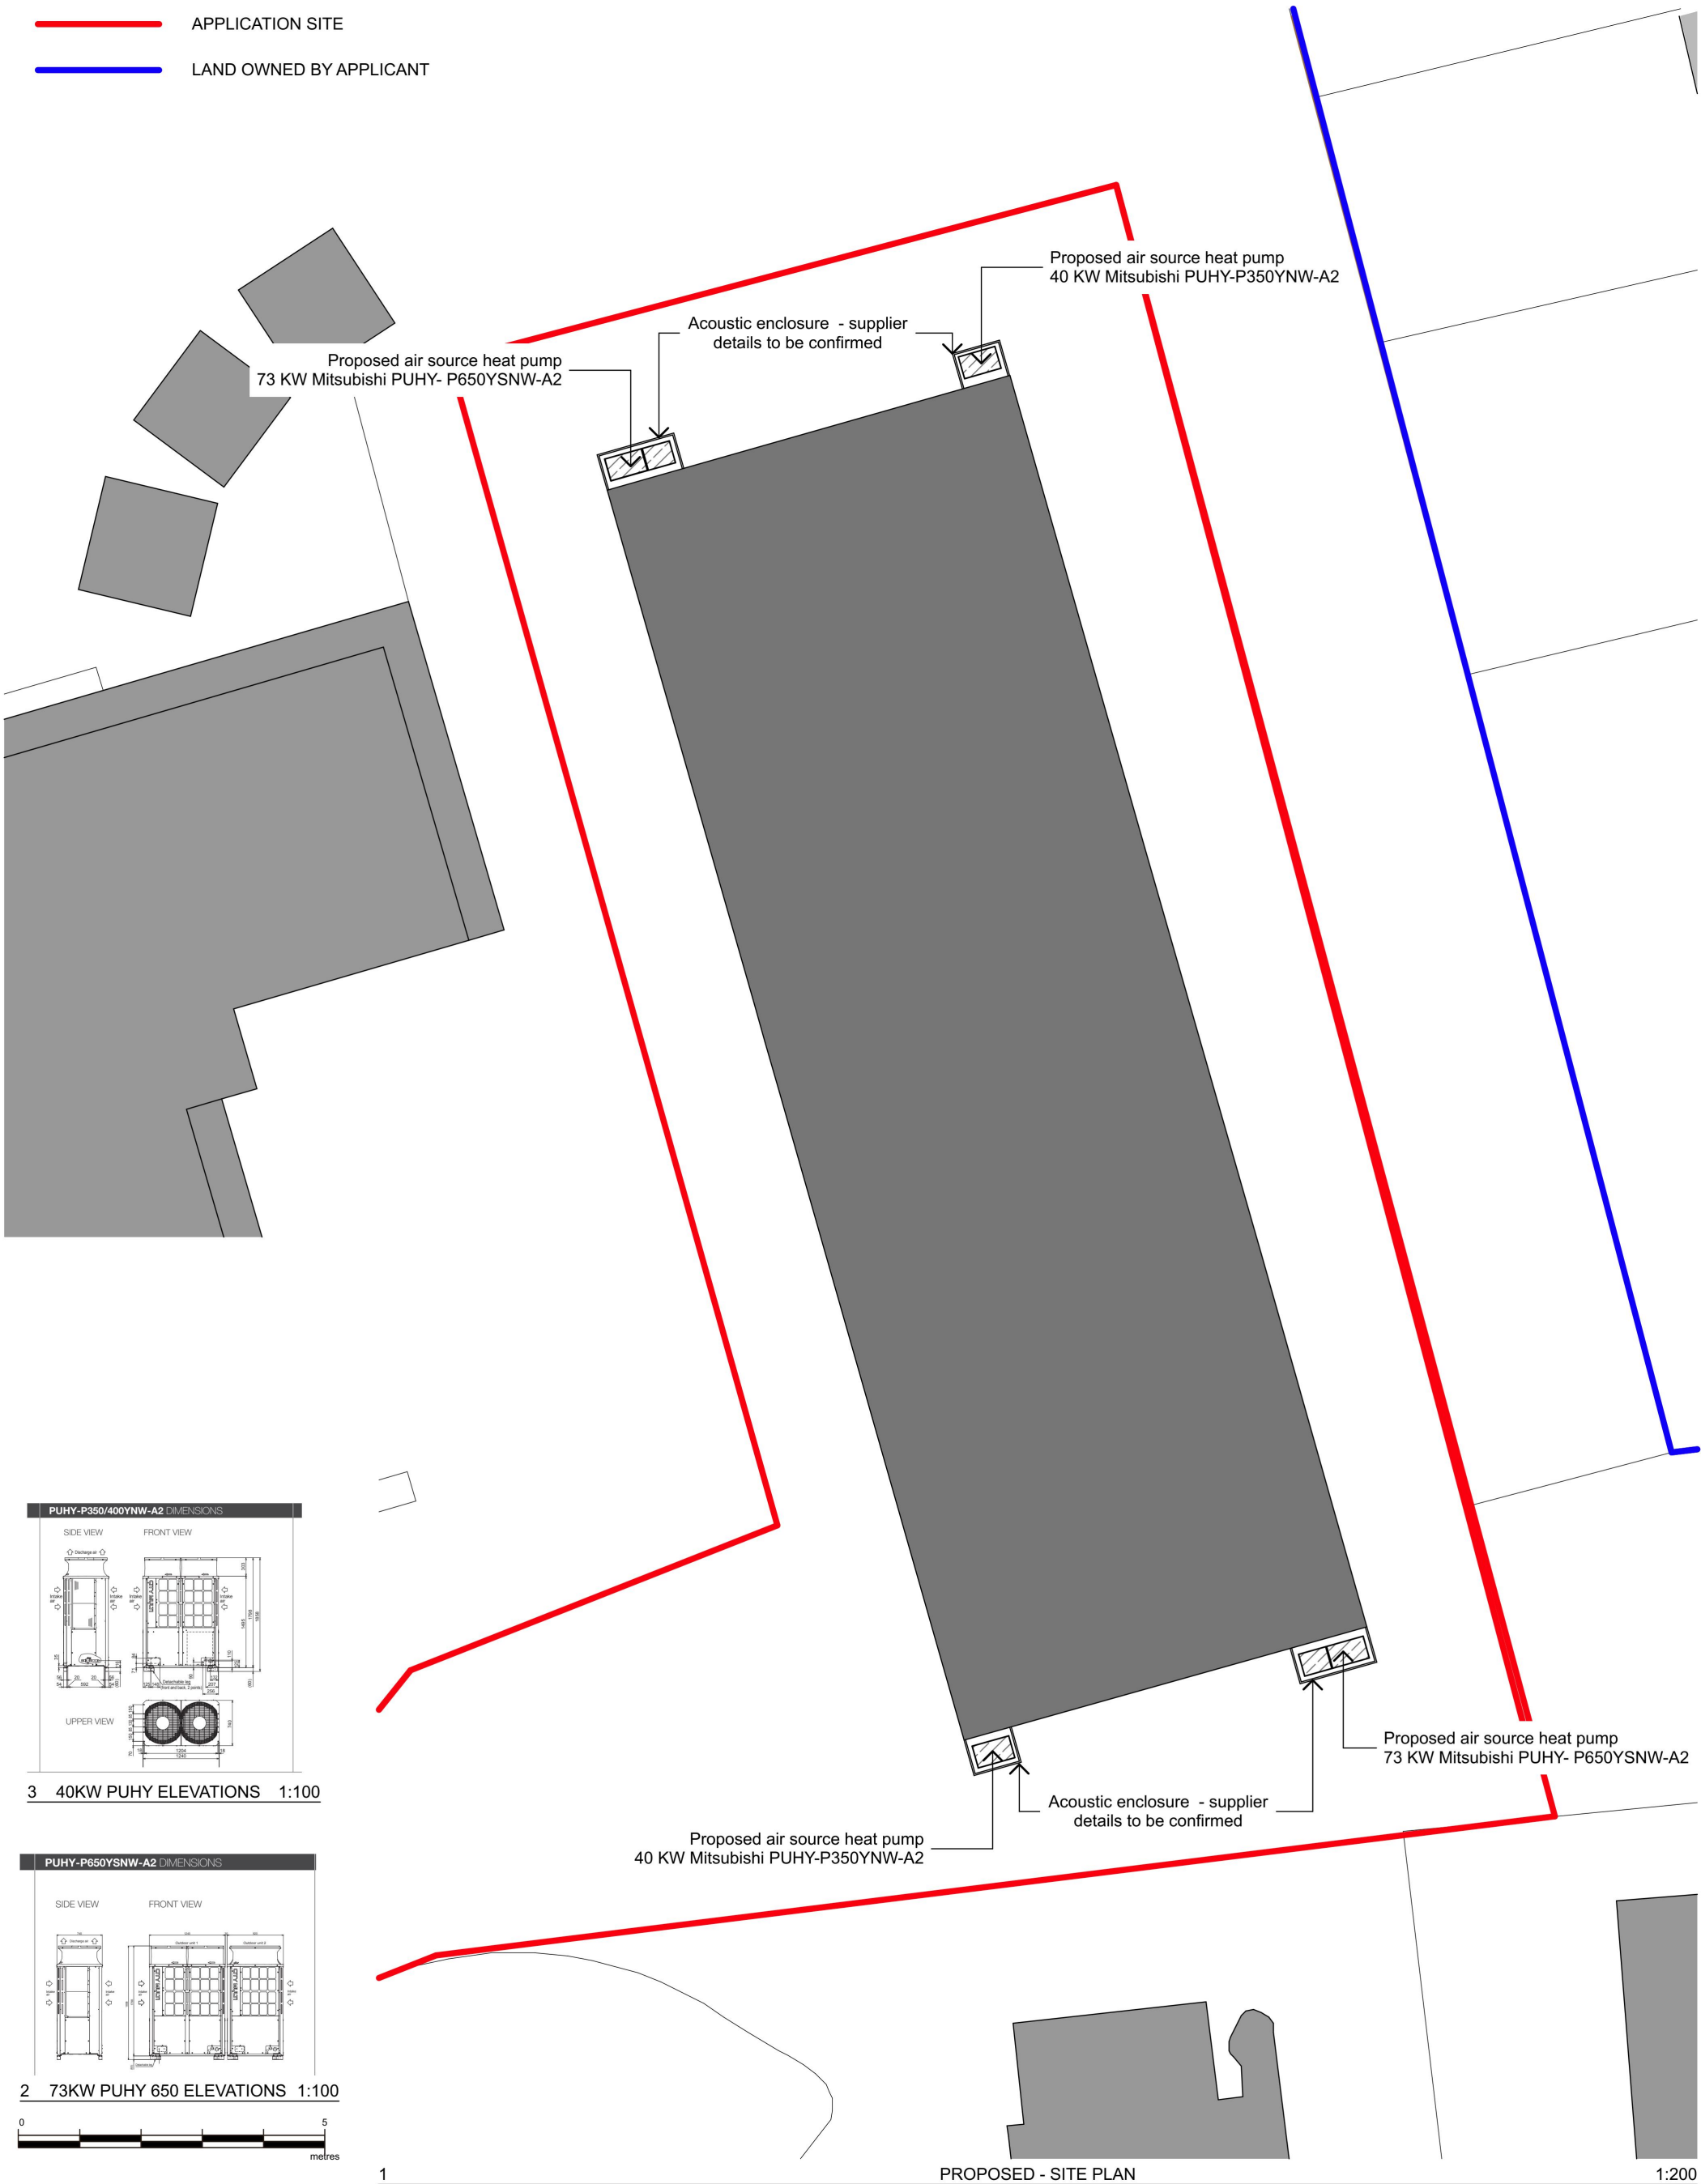

3 40KW PUHY ELEVATIONS 1:100

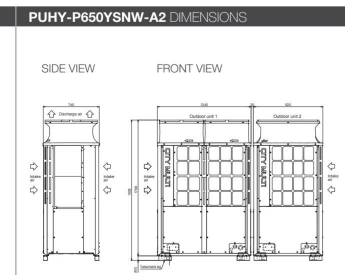

2 73KW PUHY 650 ELEVATIONS 1:100

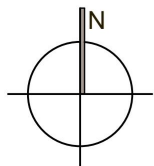

This drawing is not to be scaled. All dimensions to be checked on site before production or work begins on site.

ISSUE - FOR PLANNING APPROVAL

MARQUE
ARCHITECTURE + DESIGN



e: mark@maad.design
p: +44 7545 223 204
a: 79 Clapham Manor St
London SW4 6DR

ASHP APPLICATION
HORNCHURCH HIGH SCHOOL
BROADSTONE RD, RM12 4AJ

Title
PROPOSED - SITE PLAN

Scale 1:200, 1:100 @ A3
Date FEBRUARY 2026

Project P-121
Drawing No. TP-01 / B

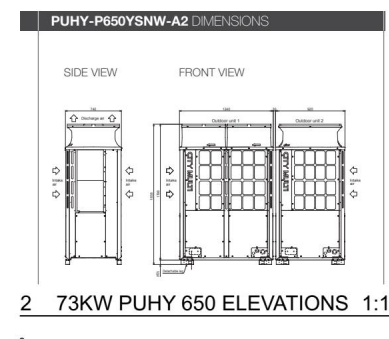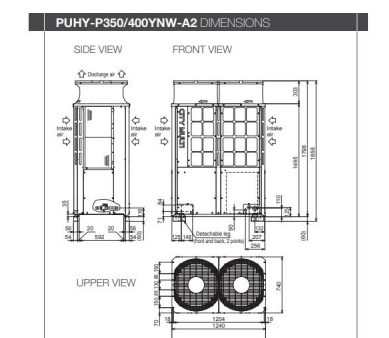


1

PROPOSED - SITE PLAN

1:200

0 10 metres
[ISSUE - FOR PLANNING APPROVAL]

— APPLICATION SITE
— LAND OWNED BY APPLICANT

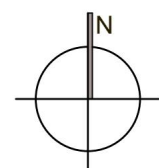

MARQUE
ARCHITECTURE + DESIGN

e: mark@maad.design
p: +44 (0)20 7465 223 204
s: 79 Clapham Manor St
London SW4 6DR

This drawing is not to be scaled. All dimensions to be checked on site before production or work begins on site.

ASHP APPLICATION
HORNCHURCH HIGH SCHOOL
BROADSTONE RD, RM12 4AJ

Title
PROPOSED - SITE PLAN

Scale 1:200, 1:100 @ A1
Date FEBRUARY 2026

Project P-121
Drawing No. TP-02 / A