





APPLICATION SITE
LAND OWNED BY APPLICANT

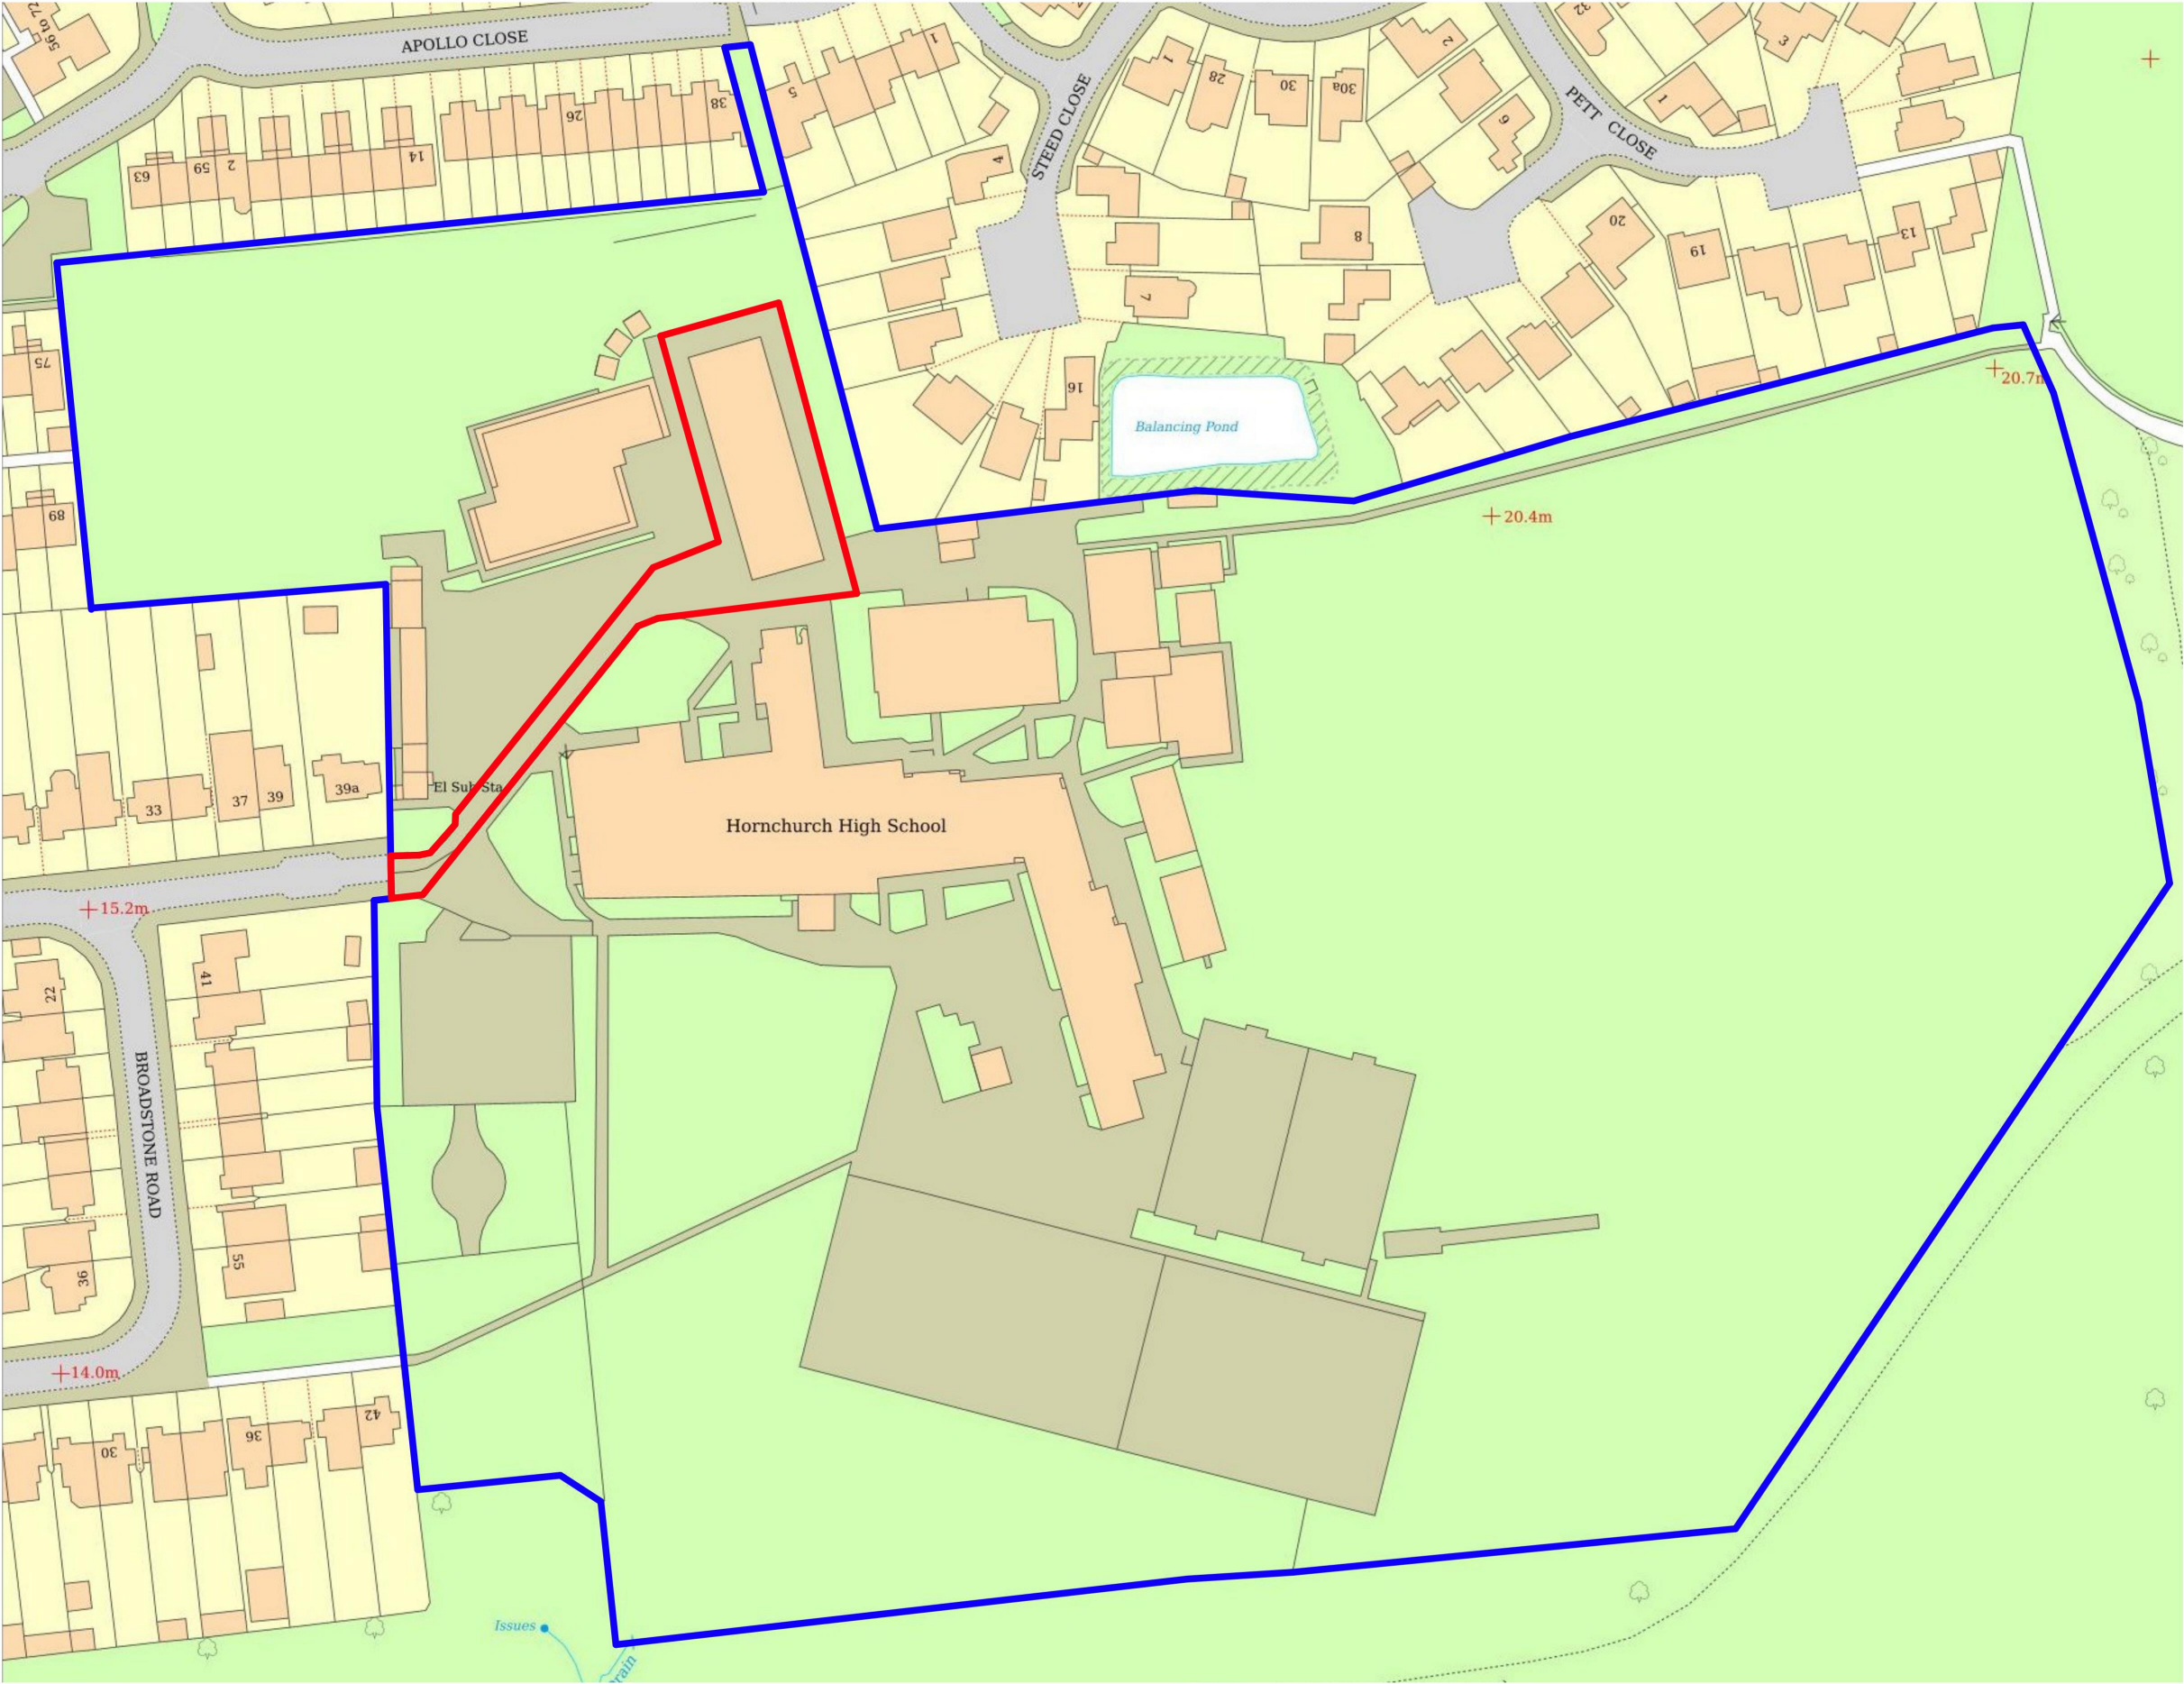

ISSUE - FOR PLANNING APPROVAL

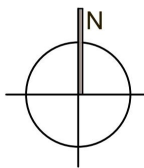

1 LOCATION AND SITE PLAN 1:1250

This drawing is not to be scaled. All dimensions to be checked on site before production or work begins on site.

MARQUE ARCHITECTURE + DESIGN	e: mark@maad.design p: +44 7545 223 204 a: 79 Clapham Manor St London SW4 6DR	ASHP APPLICATION HORNCHURCH HIGH SCHOOL BROADSTONE RD, RM12 4AJ	Title LOCATION AND SITE PLAN	Scale	1:1250 @ A3	Project	P-121
				Date	FEBRUARY 2026	Drawing No.	LP-01 / A