



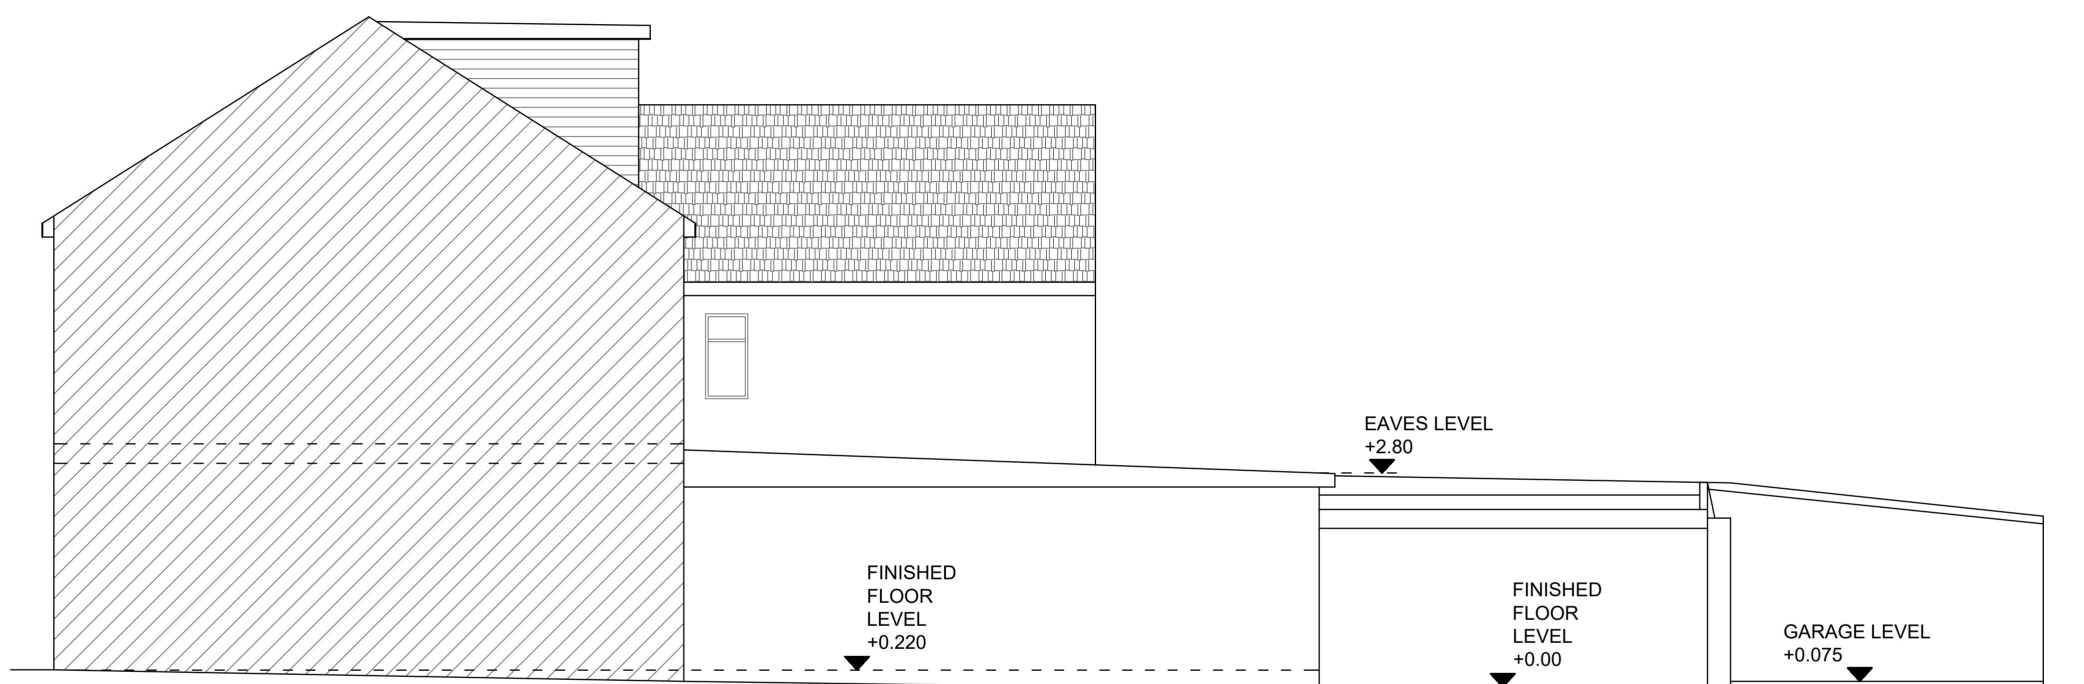


EXISTING/PROPOSED SIDE ELEVATION 01
Scale 1:100

Note:
The materials used in any exterior work to be of a similar appearance to those used in the construction of the exterior of the existing building.

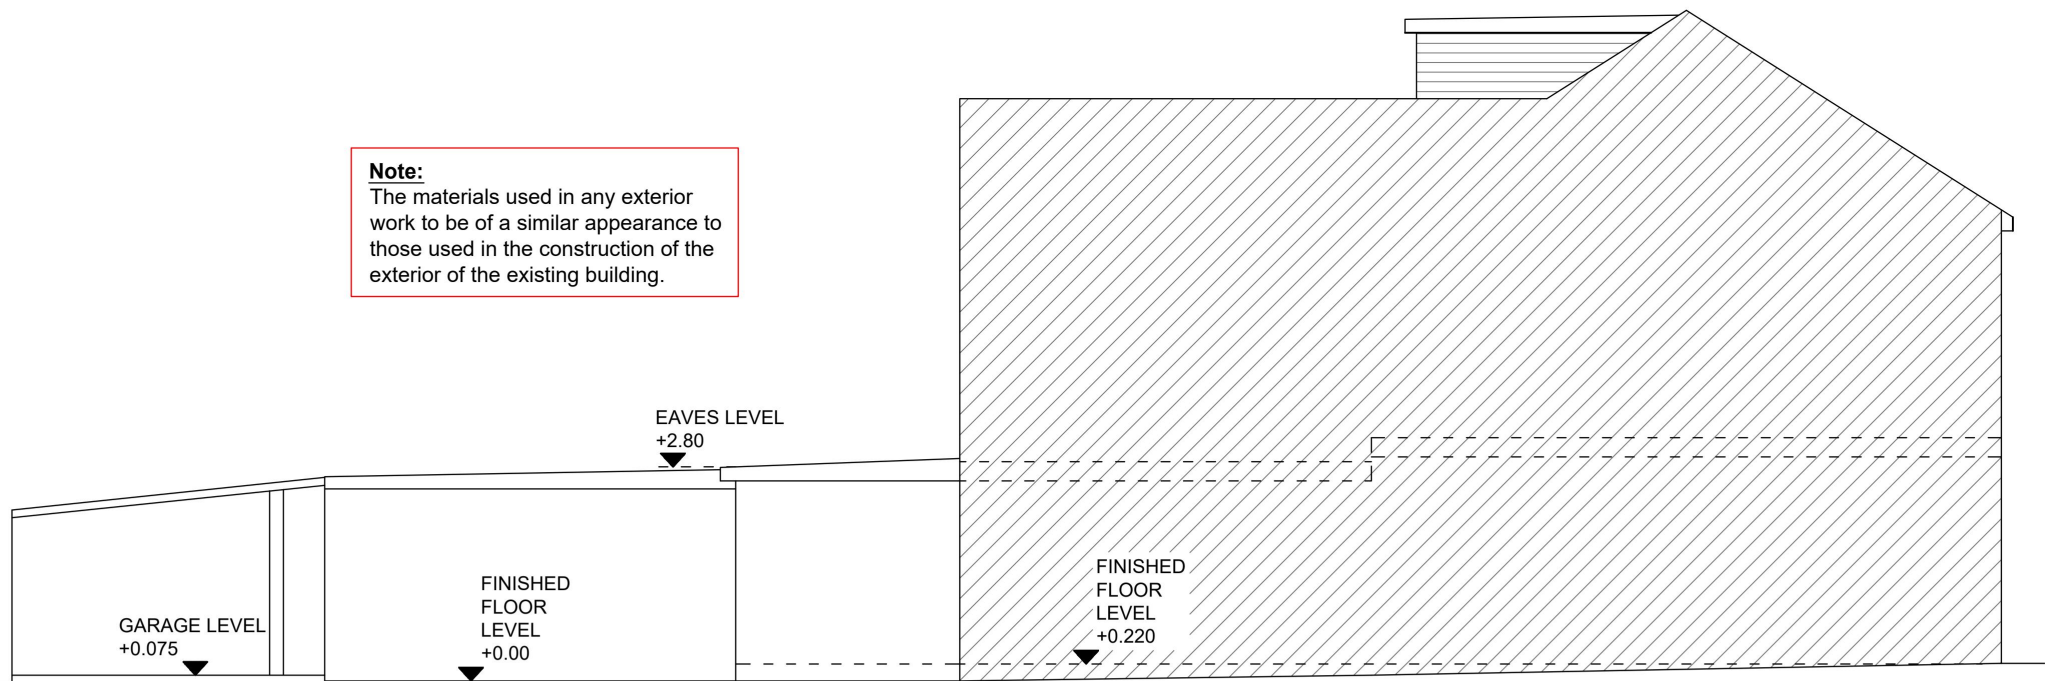

EXISTING/PROPOSED SIDE ELEVATION 02
Scale 1:100

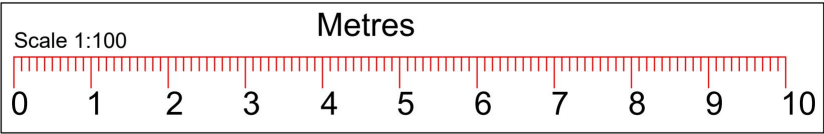


TITLE: RETENTION OF THE GARAGE
SHUTTER (RETROSPECTIVE)

NAME :
ADDRESS : 80 BRENTWOOD ROAD,
ROMFORD,
RM1 2EL.




Contact: M.Mathu(BSc, MSc Civil Engineering)
Tel : 07515365953 Web:mkmdesigns.co.uk
Email: mathu_eng@yahoo.co.uk

IMPORTANT NOTE:
1.This drawing is copyright of MKM ARCHI DESIGN LTD. This can be used for any purposes, if it is issued/submitted by us only.
2.Contractor/Builder to check all dimensions on site before commencement of any works, any discrepancies to be notified to us in writing.
3.All works shall comply with the latest Building Regulations & be to the satisfaction of the Local Authority.
4.Materials shall be suitable for the purpose for which they are used & the quality shall not be lower than that defined in the relevant British standards.
5.The structural beam sizes shown on this drawing shall be installed once the beam sizes and structural calculations are approved by the Local Authority. Any changes to beam length and bearing plate/ bearing pier sizes to be confirmed with our engineer.

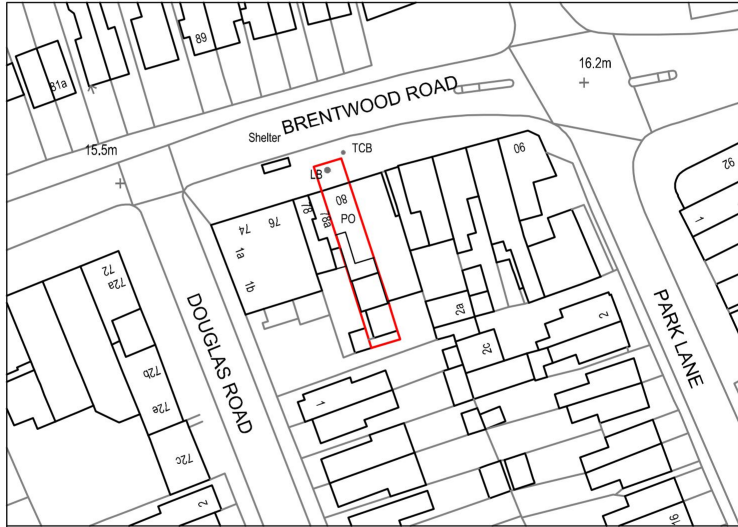

LOCATION PLAN

Scale 1:1250

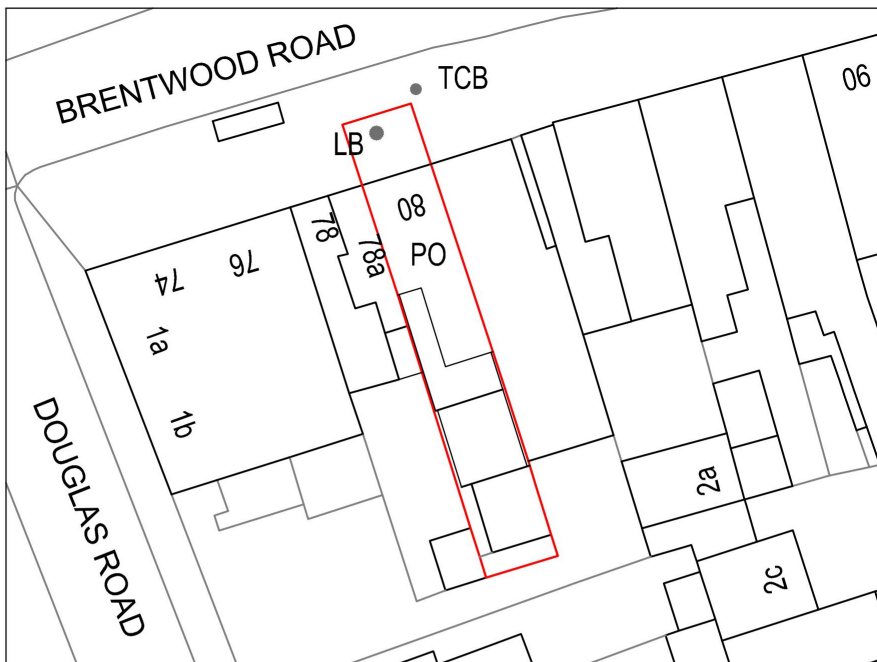


BLOCK PLAN

Scale 1:500




ROOF LEVEL
+8.700

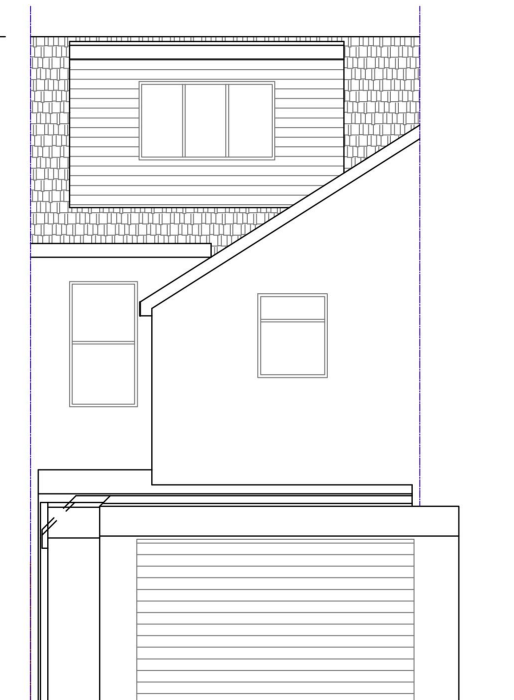

EXISTING/PROPOSED
REAR ELEVATION 01


Scale 1:100

ROOF LEVEL
+8.700

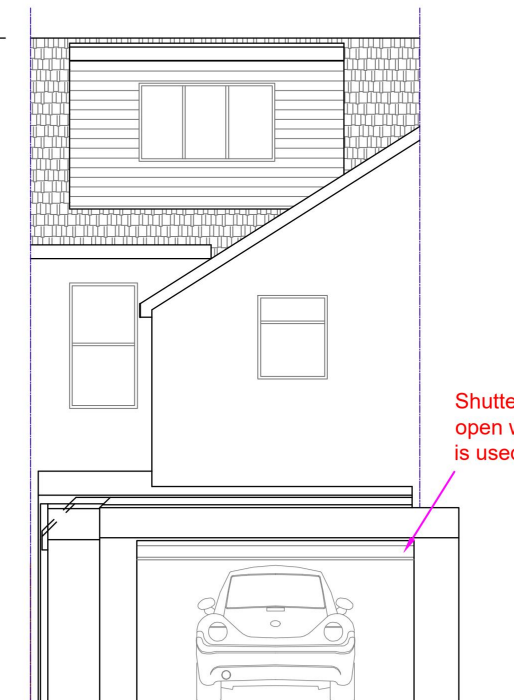

EXISTING/PROPOSED
REAR ELEVATION 02

Scale 1:100

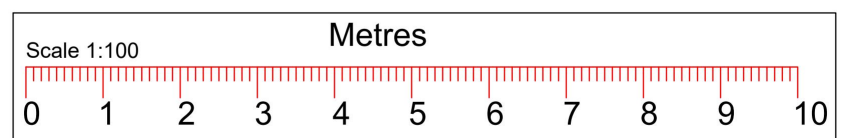

TITLE: RETENTION OF THE GARAGE
SHUTTER (RETROSPECTIVE)


NAME :
ADDRESS : 80 BRENTWOOD ROAD,
ROMFORD,
RM1 2EL.




IMPORTANT NOTE:
1. This drawing is copyright of MKM ARCHI DESIGN LTD. This can be used for any purposes, if it is issued/submitted by us only.
2. Contractor/Builder to check all dimensions on site before commencement of any works, any discrepancies to be notified to us in writing.
3. All works shall comply with the latest Building Regulations & be to the satisfaction of the Local Authority.
4. Materials shall be suitable for the purpose for which they are used & the quality shall not be lower than that defined in the relevant British standards.
5. The structural beam sizes shown on this drawing shall be installed once the beam sizes and structural calculations are approved by the Local Authority. Any changes to beam length and bearing plate/ bearing pier sizes to be confirmed with our engineer.

Drg No : ARC/25/BRE80/PL30 Page : 03/03 Drwn By: M.Mathu Date : 15/01/2026 Scale : Shown@A3


Contact: M.Mathu(BSc, MSc Civil Engineering)
Tel : 07515365953 Web: mkmdesigns.co.uk
Email: mathu_eng@yahoo.co.uk

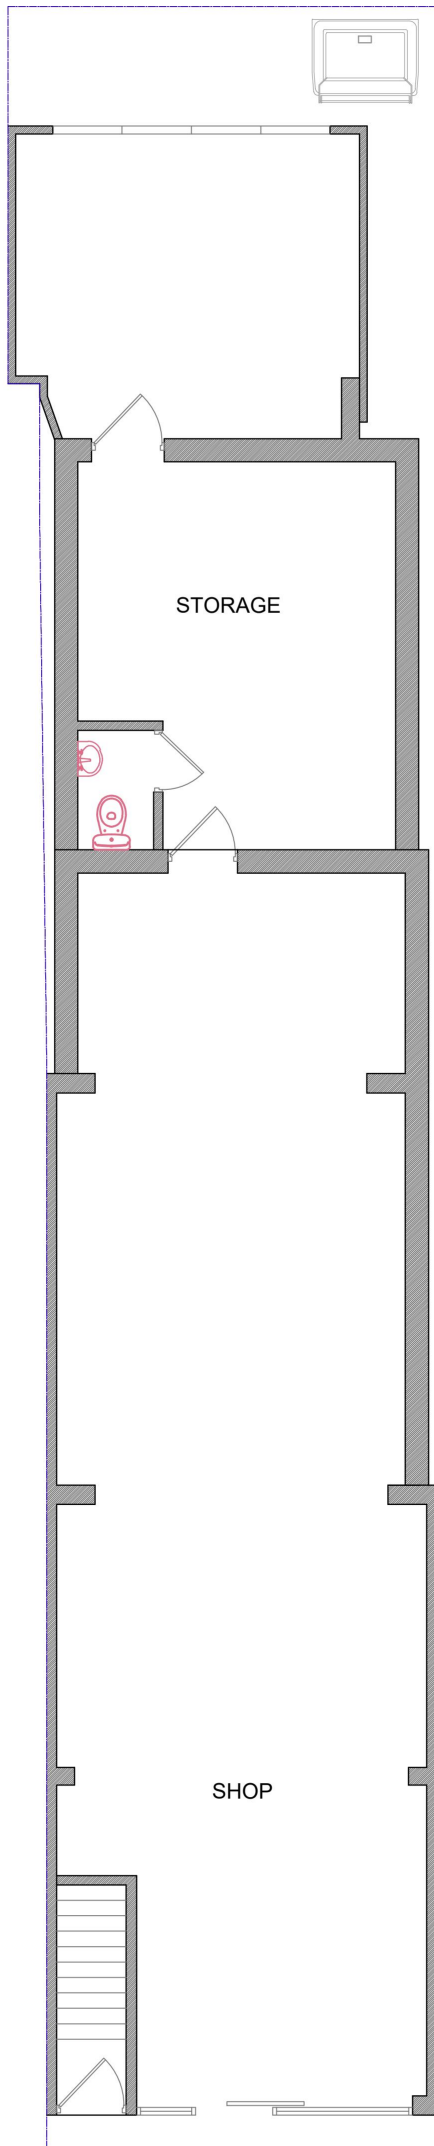

**PRE-EXISTING GROUND FLOOR
PLAN**
Scale 1:100

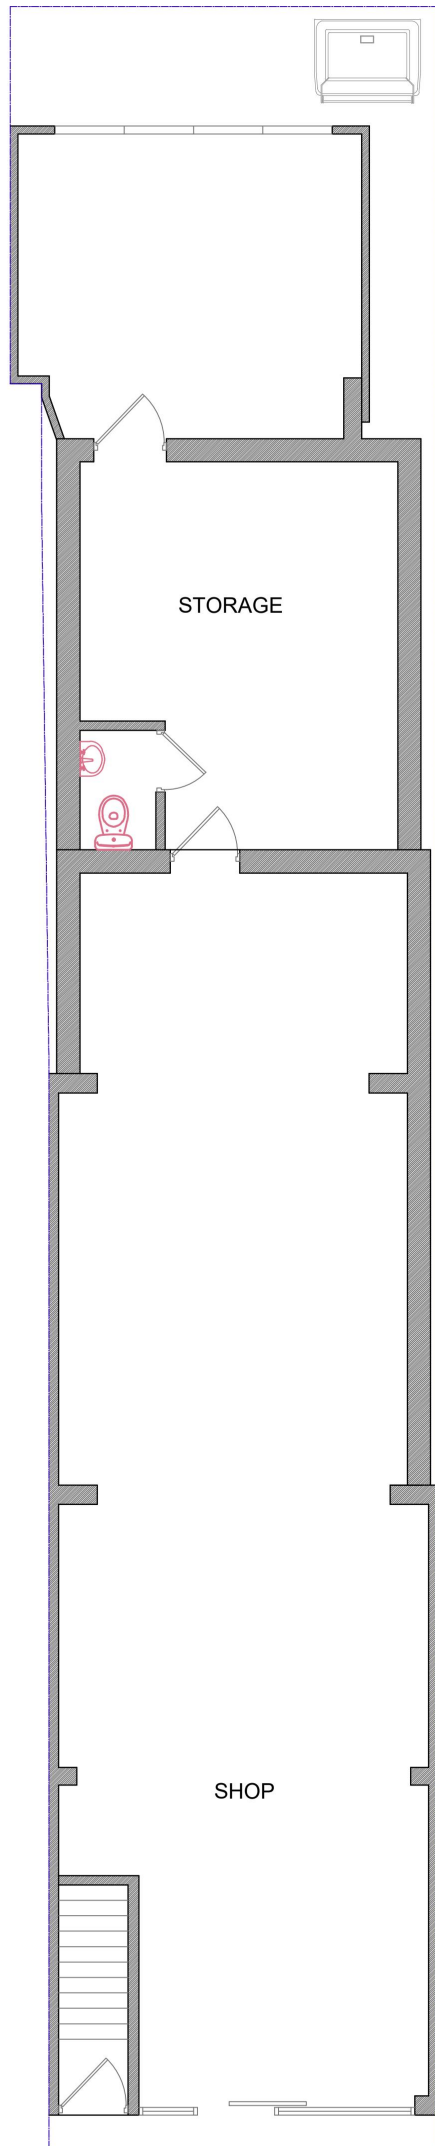


**EXISTING/PROPOSED GROUND
FLOOR PLAN 01**
Scale 1:100

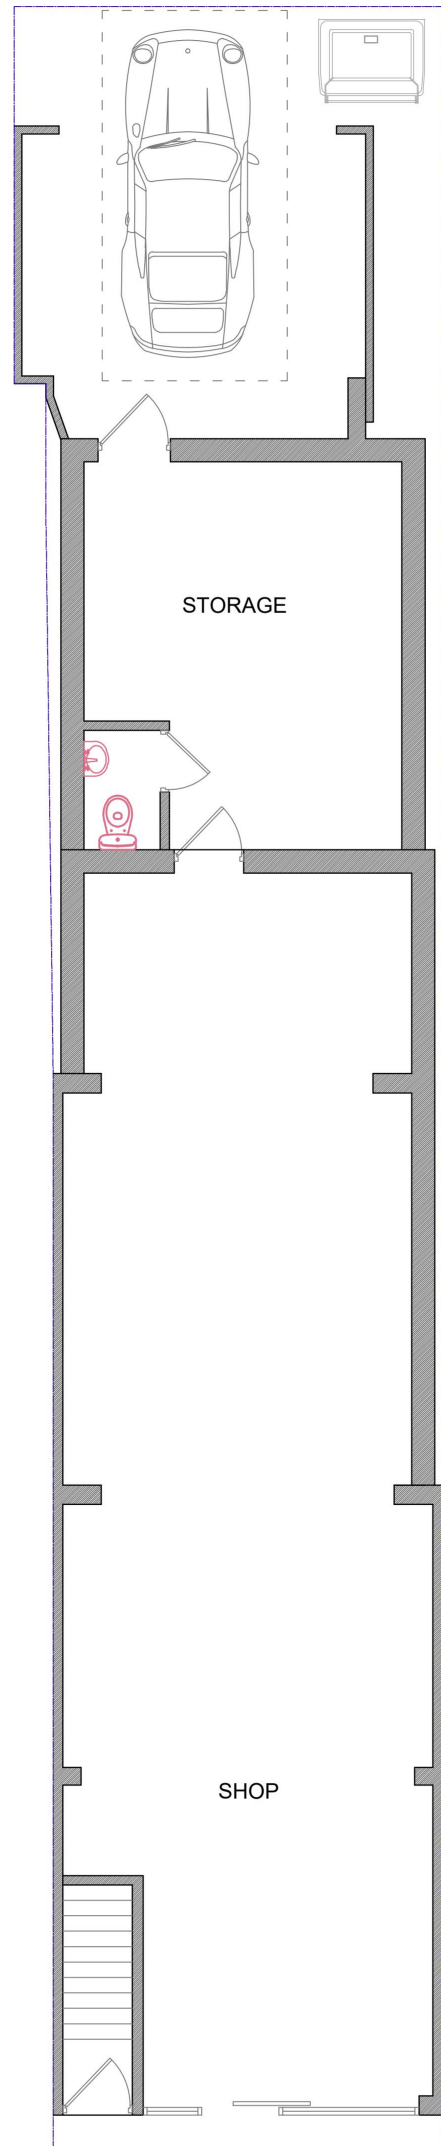

**EXISTING/PROPOSED GROUND
FLOOR PLAN 02**
Scale 1:100

Note: Shutter to remain
open when garage is
used for parking

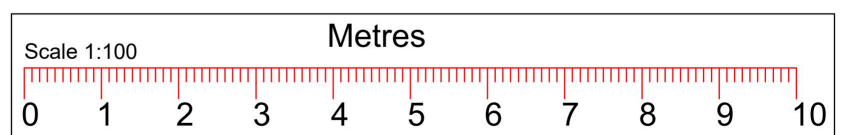


**TITLE: RETENTION OF THE GARAGE
SHUTTER (RETROSPECTIVE)**

NAME :
ADDRESS : 80 BRENTWOOD ROAD,
ROMFORD,
RM1 2EL.




IMPORTANT NOTE:
1.This drawing is copyright of MKM ARCHI DESIGN LTD. This can be used for any purposes, if it is issued/submitted by us only.
2.Contract/Builder to check all dimensions on site before commencement of any works, any discrepancies to be notified to us in writing.
3.All works shall comply with the latest Building Regulations & be to the satisfaction of the Local Authority.
4.Materials shall be suitable for the purpose for which they are used & the quality shall not be lower than that defined in the relevant British standards.
5.The structural beam sizes shown on this drawing shall be installed once the beam sizes and structural calculations are approved by the Local Authority. Any changes to beam length and bearing plate/ bearing pier sizes to be confirmed with our engineer.

Contact: M.Mathu(BSc, MSc Civil Engineering)
Tel : 07515365953 Web:mkmdesigns.co.uk
Email: mathu_eng@yahoo.co.uk

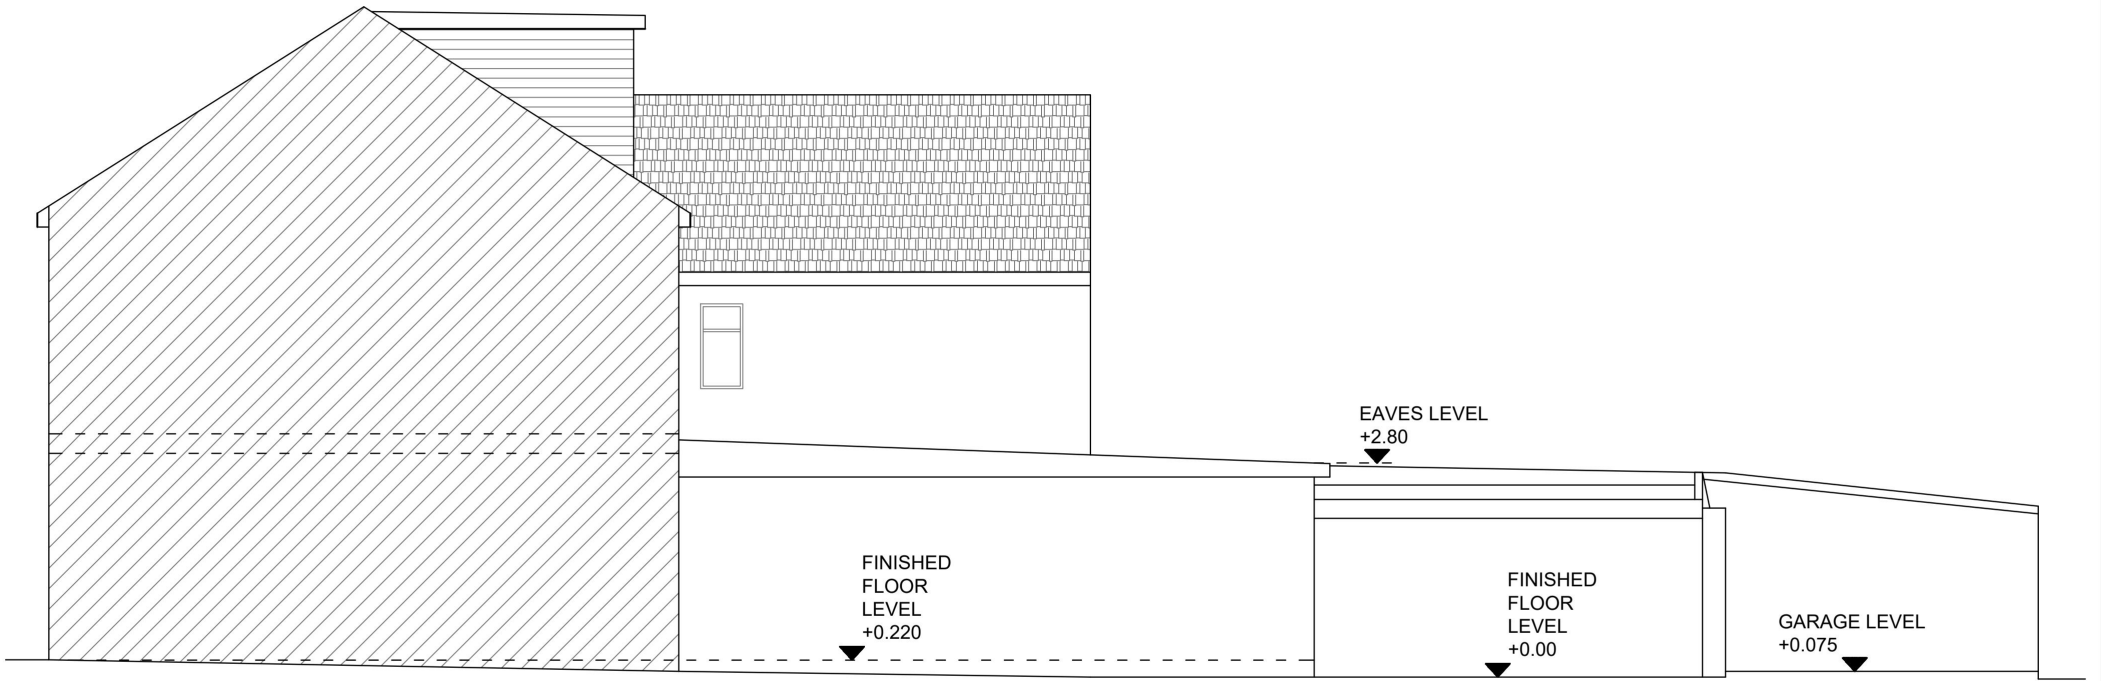


PRE-EXISTING/EXISTING/PROPOSED
SIDE ELEVATION 01
Scale 1:100

Note:
The materials used in any exterior work to be of a similar appearance to those used in the construction of the exterior of the existing building.

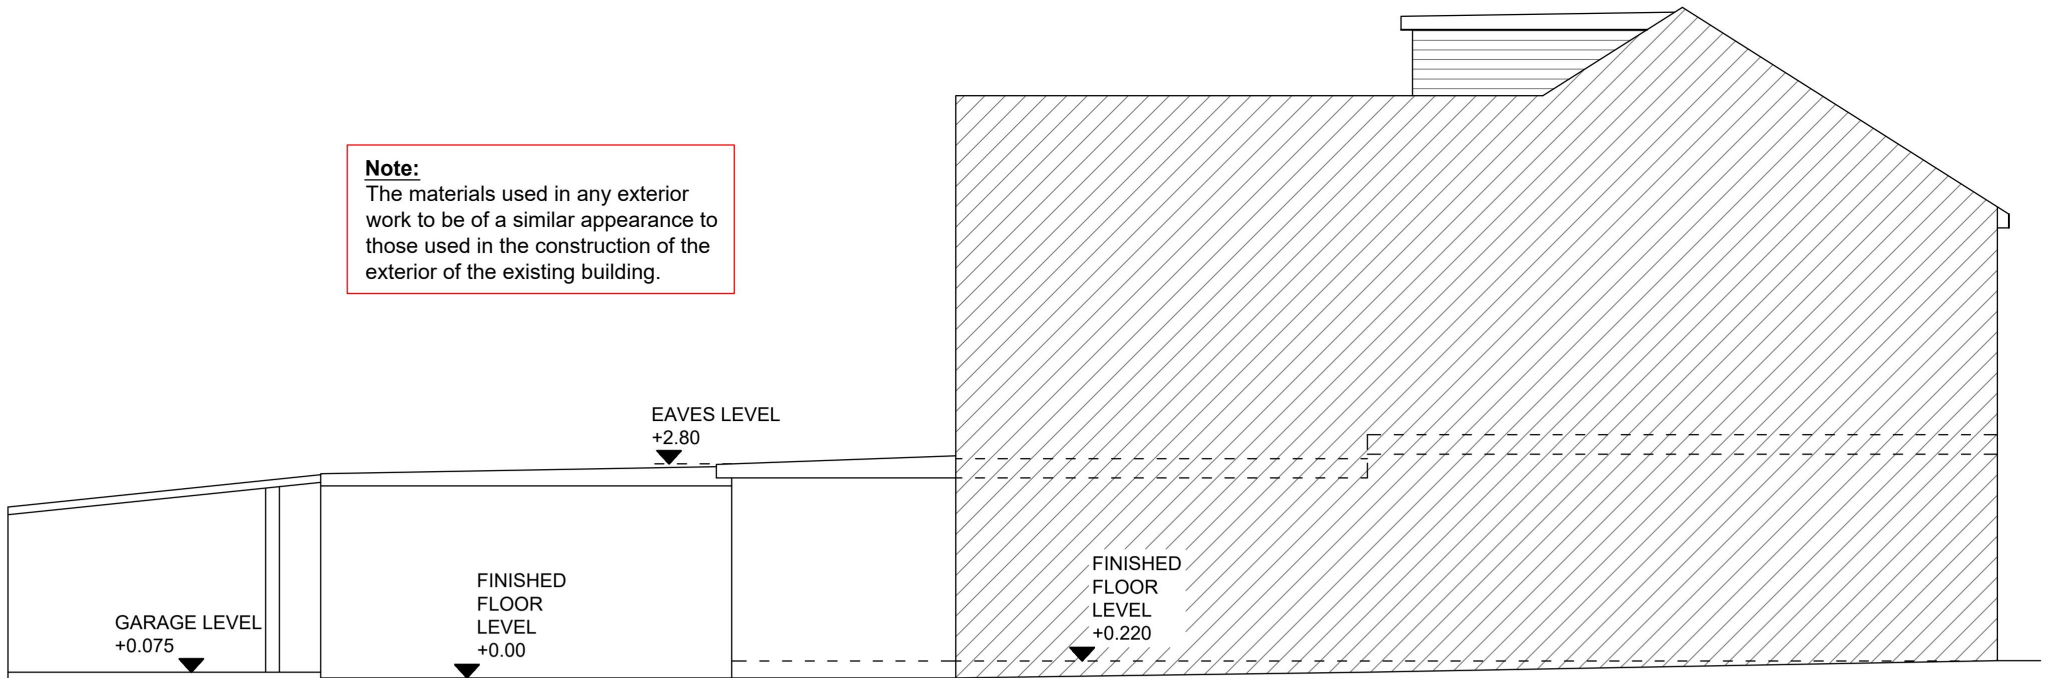

PRE-EXISTING/EXISTING/PROPOSED
SIDE ELEVATION 02
Scale 1:100

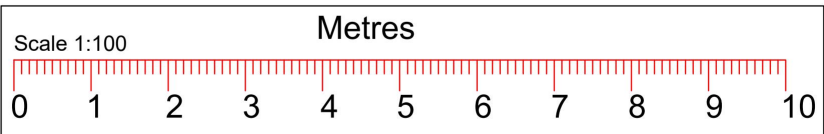


TITLE: RETENTION OF THE GARAGE
SHUTTER (RETROSPECTIVE)

NAME :
ADDRESS : 80 BRENTWOOD ROAD,
ROMFORD,
RM1 2EL.




Contact: M.Mathu(BSc, MSc Civil Engineering)
Tel : 07515365953 Web:mkmdesigns.co.uk
Email: mathu_eng@yahoo.co.uk

IMPORTANT NOTE:
1.This drawing is copyright of MKM ARCHI DESIGN LTD. This can be used for any purposes, if it is issued/submitted by us only.
2.Contractor/Builder to check all dimensions on site before commencement of any works, any discrepancies to be notified to us in writing.
3.All works shall comply with the latest Building Regulations & be to the satisfaction of the Local Authority.
4.Materials shall be suitable for the purpose for which they are used & the quality shall not be lower than that defined in the relevant British standards.
5.The structural beam sizes shown on this drawing shall be installed once the beam sizes and structural calculations are approved by the Local Authority. Any changes to beam length and bearing plate/ bearing pier sizes to be confirmed with our engineer.

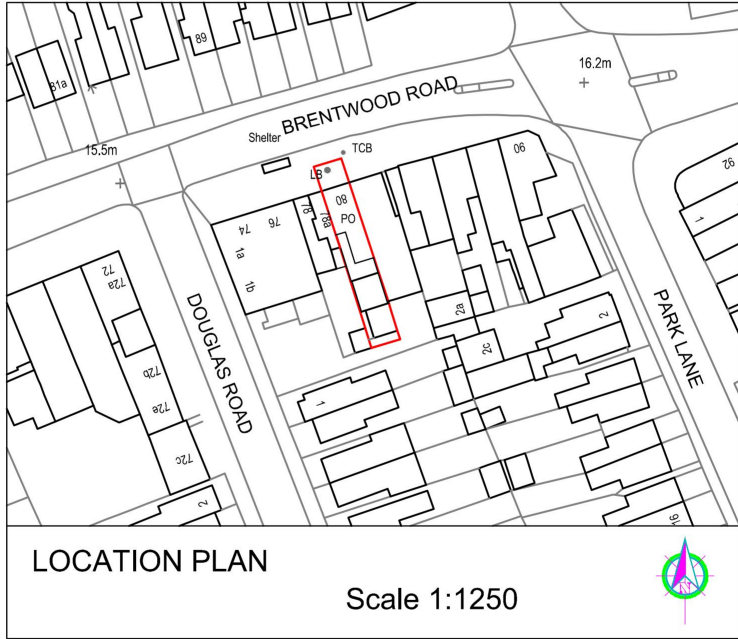


LOCATION PLAN

Scale 1:1250

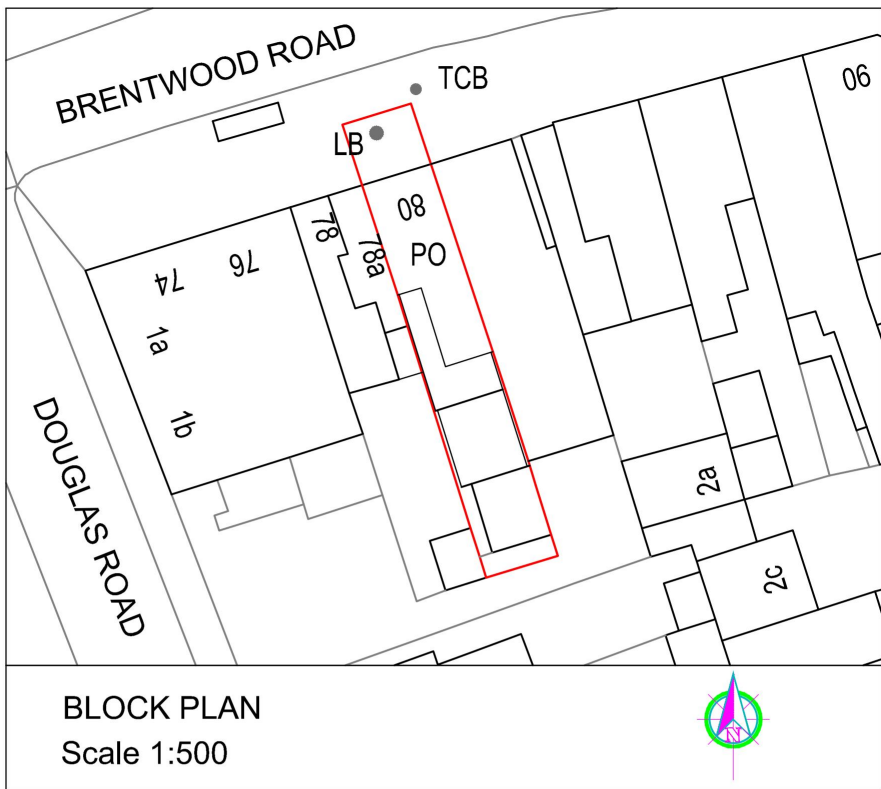


BLOCK PLAN

Scale 1:500

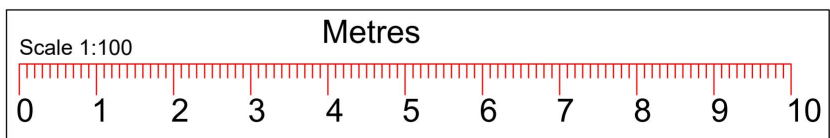


ROOF LEVEL
+8.700

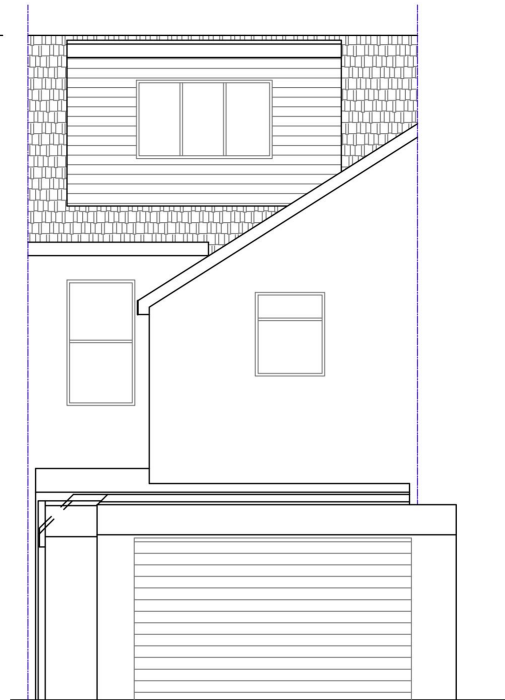


PRE-EXISTING REAR
ELEVATION
Scale 1:100

ROOF LEVEL
+8.700

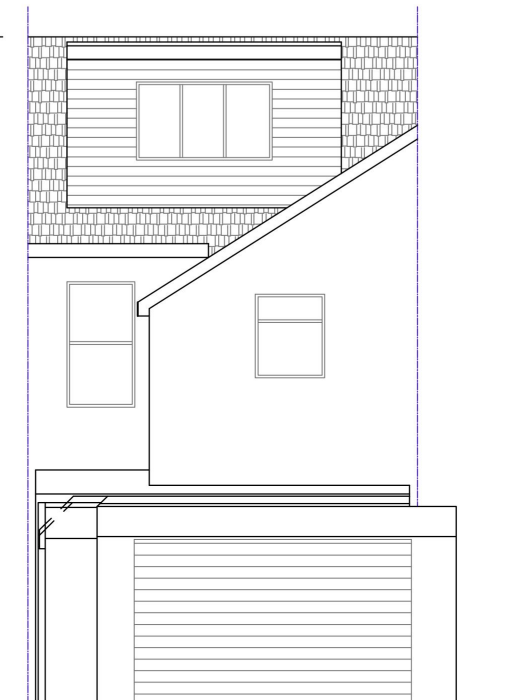

EXISTING/PROPOSED
REAR ELEVATION 01
Scale 1:100

ROOF LEVEL
+8.700

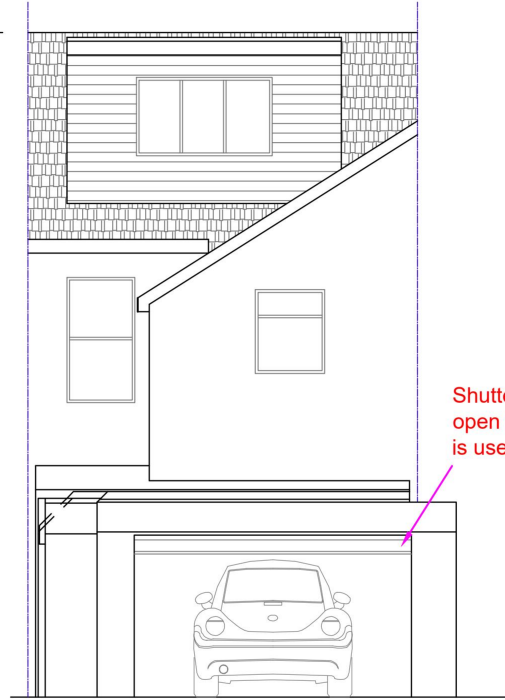

EXISTING/PROPOSED
REAR ELEVATION 02
Scale 1:100

TITLE: RETENTION OF THE GARAGE
SHUTTER (RETROSPECTIVE)

NAME :
ADDRESS : 80 BRENTWOOD ROAD,
ROMFORD,
RM1 2EL.



IMPORTANT NOTE:
1. This drawing is copyright of MKM ARCHI DESIGN LTD. This can be used for any purposes, if it is issued/submitted by us only.
2. Contractor/Builder to check all dimensions on site before commencement of any works, any discrepancies to be notified to us in writing.
3. All works shall comply with the latest Building Regulations & be to the satisfaction of the Local Authority.
4. Materials shall be suitable for the purpose for which they are used & the quality shall not be lower than that defined in the relevant British standards.
5. The structural beam sizes shown on this drawing shall be installed once the beam sizes and structural calculations are approved by the Local Authority. Any changes to beam length and bearing plate/ bearing pier sizes to be confirmed with our engineer.

Contact: M.Mathu(BSc, MSc Civil Engineering)
Tel : 07515365953 Web:mkmdesigns.co.uk
Email: mathu_eng@yahoo.co.uk

Drg No : ARC/25/BRE80/PL31 Page : 03/03 Drwn By: M.Mathu Date : 12/02/2026 Scale : Shown@A3