



SITE LOCATION

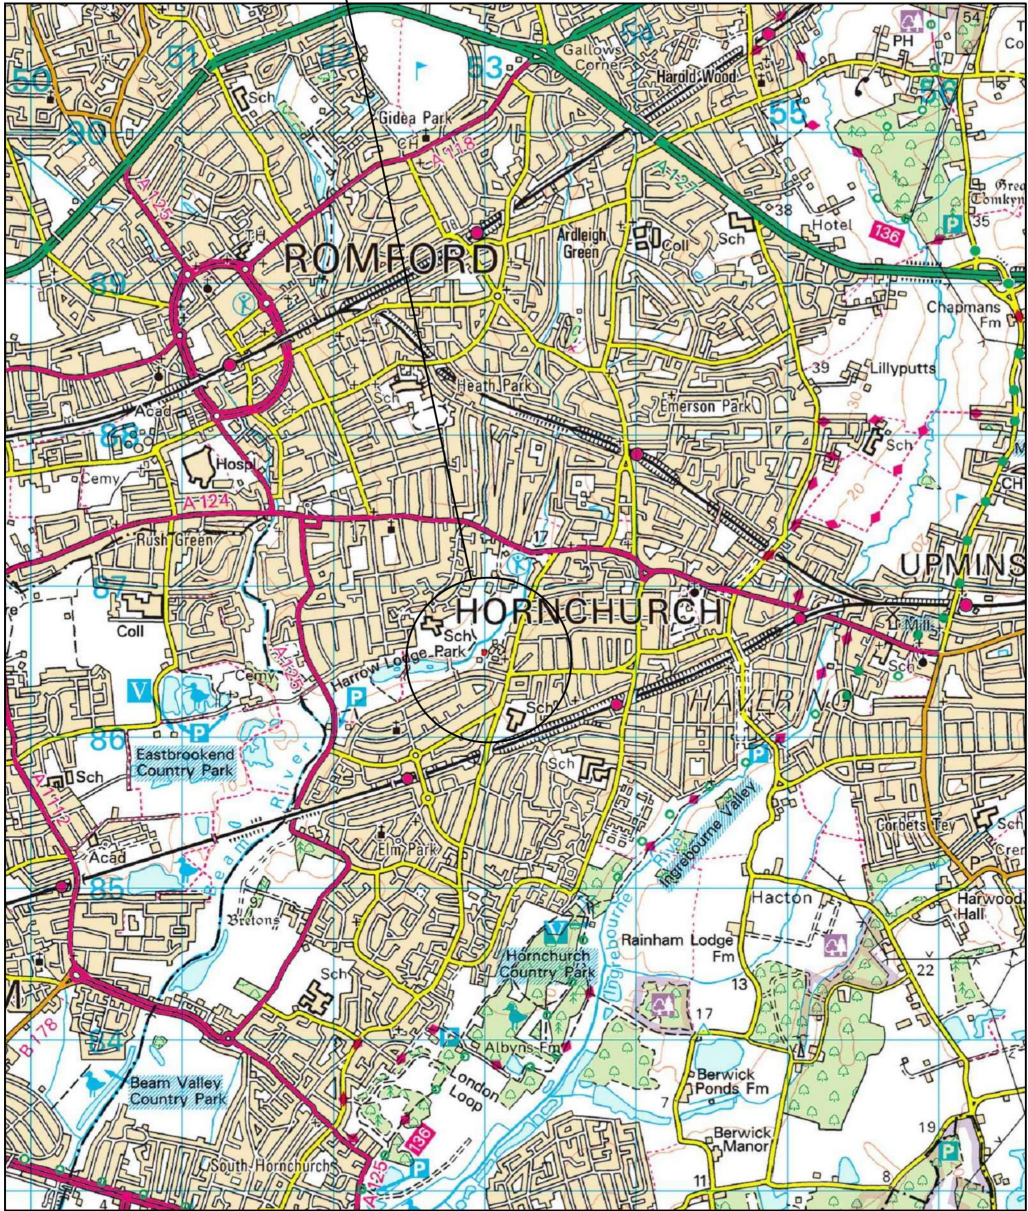

Ordnance Survey 1:50000
Shire Consulting. License number: 0100022432
Controller of her majesty's stationery office© Crown copyright

EQUIPMENT LOCATION

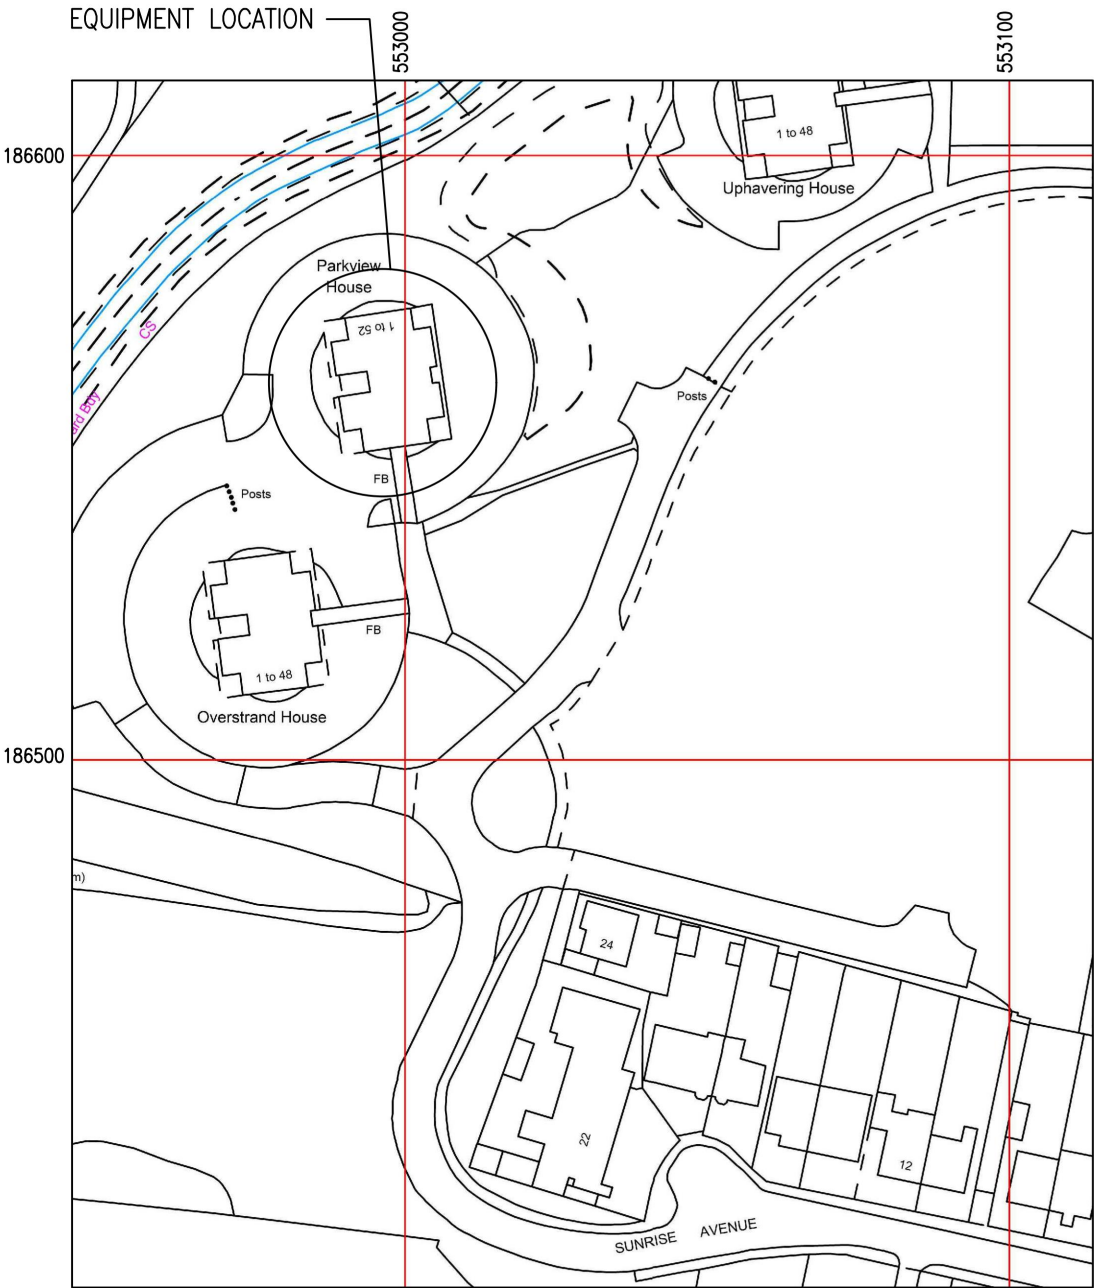

SITE LOCATION MAP
SCALE: 1:1250

SITE COORDINATES – NGR 552999, 186570
SITE ADDRESS – 3 SUNRISE AVENUE,
HORNCHURCH, RM12 4YW

GENERAL NOTES

- 1) ALL DIMENSIONS IN MILLIMETRES UNLESS STATED OTHERWISE
- 2) DRAWING IN ACCORDANCE WITH THE STANDARDS REFERENCED IN BS8888: 2000

NLN
NEWLINE
NETWORKS

A	Project No. —	01.09.22	SG	LB
Iss	Revision	Date	Drn	App

© This drawing is the property of NLN and may not be reproduced or disclosed to a third party in any form without written permission

UenY
Engineering Infrastructure Solutions

Site Name: PARKVIEW HOUSE

Site Ref: —

Scale: AS SHOWN

Date: 01.09.22 Drn: SG

Site Address:
PARKVIEW HOUSE
SUNRISE AVENUE
HORNCHURCH
RM12 4YW

Drawing Title:

SITE LOCATION MAPS

Drawing No.
A3_100

App.
LB



REFER TO DRG. No. 400 FOR DETAILED LAYOUT AND DISH INFORMATION

PROPOSED CUT OUT FOR EXISTING PIPE

PROPOSED 2No. 350x350x470 HIGH CONCRETE PLINTHS

PROPOSED 2No 900Ø NLN DISHES FIXED TO NEW BRACED POLES FIXED ON NEW GRILLAGE

MAIN ROOF LEVEL
+36.00m AGL

EXISTING VENT

EXISTING ACCESS DOOR

EXISTING WINDOW

UPPER ROOF LEVEL
+38.30m AGL

MAIN UPPER ROOF LEVEL
+40.76m AGL

UPPER ROOF LEVEL
+38.30m AGL

MAIN ROOF LEVEL
+36.00m AGL

EXISTING FLUES

PROPOSED GREENWOOD EQUIPMENT CABINET (OR SIMILAR APPROVED) FIXED TO NEW STEEL GRILLAGE

PROPOSED ACCESS LADDER

PROPOSED HANDRAIL AND SWING GATE

PROPOSED 2No 900Ø NLN DISHES FIXED TO NEW BRACED POLES FIXED ON NEW GRILLAGE

PROPOSED 2No. 350x350x300 HIGH CONCRETE PLINTHS

EXISTING FLUES

PROPOSED SITE PLAN
SCALE: 1:100

GENERAL NOTES

- 1) ALL DIMENSIONS IN MILLIMETRES UNLESS STATED OTHERWISE
- 2) DRAWING IN ACCORDANCE WITH THE STANDARDS REFERENCED IN BS8888: 2000
- 3) THIS DRAWING TO BE READ IN CONJUNCTION WITH Drg. No's 300, 400, 500, 600 & 700.

NLN
NEWLINE
NETWORKS

A	Project No. — FIRST ISSUE	01.09.22	SG	LB
Iss	Revision	Date	Drn	App

©
This drawing is the property of NLN and may not be reproduced or disclosed to a third party in any form without written permission

UenY
Engineering Infrastructure Solutions

Site Name: PARKVIEW HOUSE

Site Ref: —

Scale. AS SHOWN

Date: 01.09.22 Drn: SG

Site Address:
PARKVIEW HOUSE
SUNRISE AVENUE
HORNCHURCH
RM12 4YW


Drawing Title:

PROPOSED SITE PLAN

Drawing No.
A3_200

App.
LB

REFER TO DRG. No. 400 FOR DETAILED LAYOUT AND DISH INFORMATION

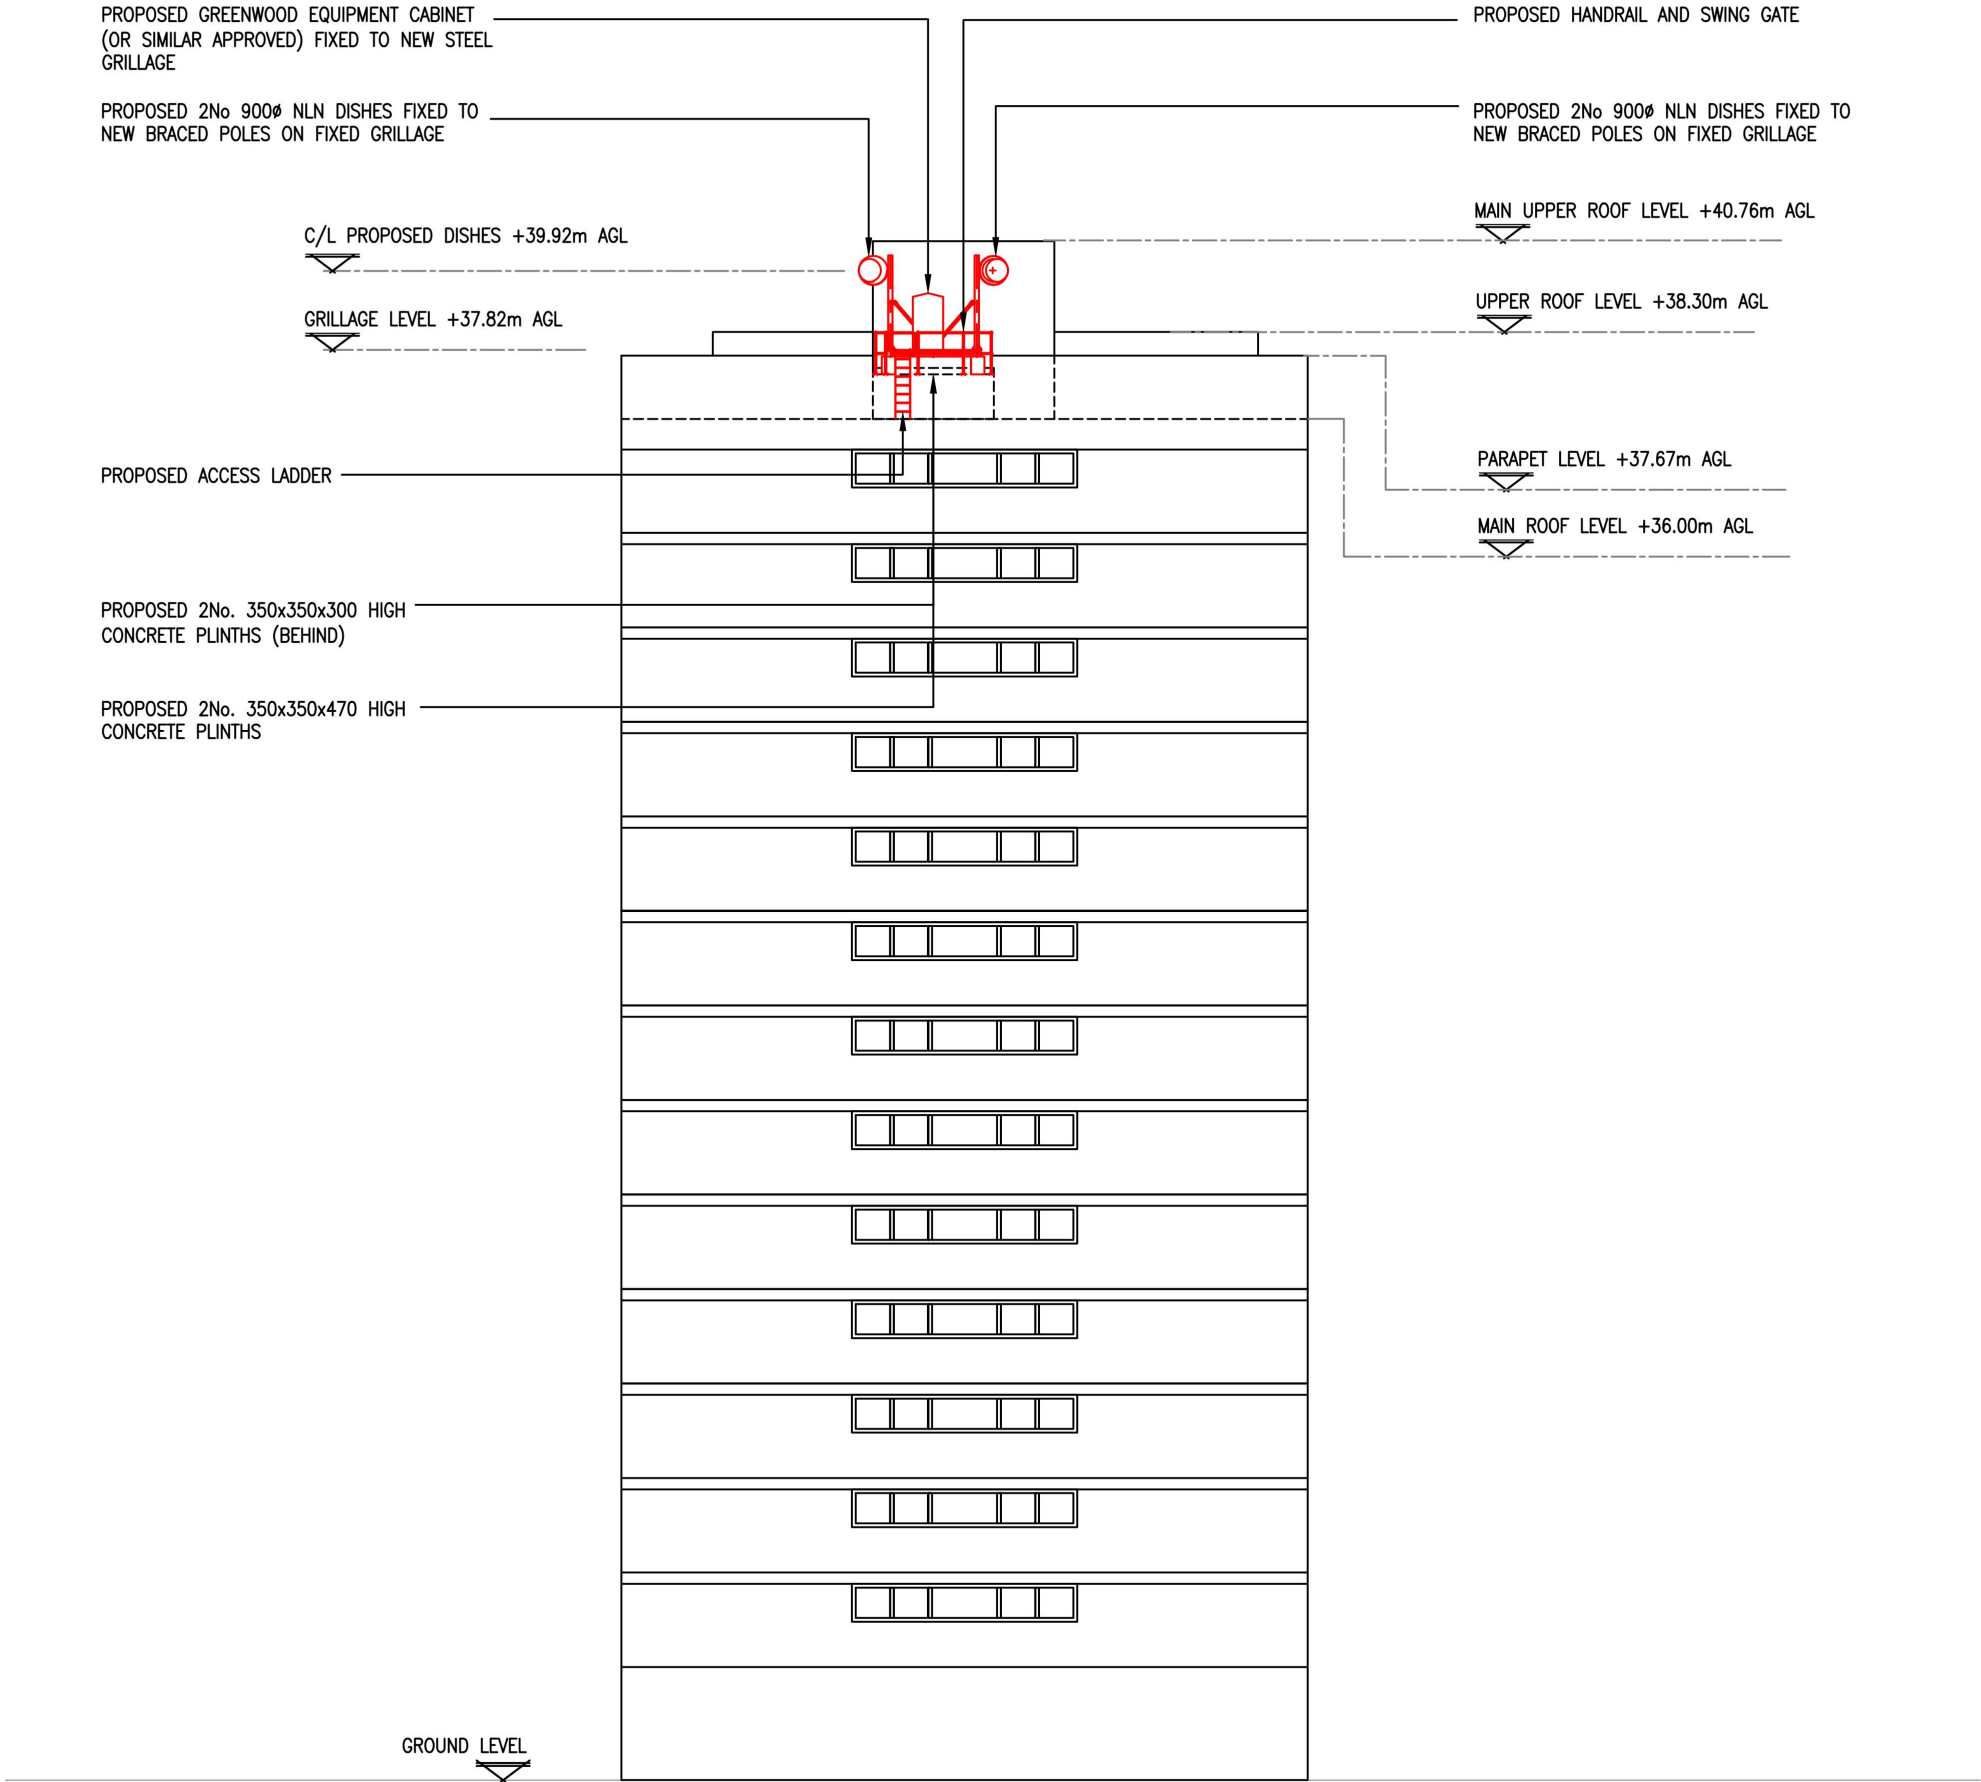

- GENERAL NOTES
- 1) ALL DIMENSIONS IN MILLIMETRES UNLESS STATED OTHERWISE
 - 2) DRAWING IN ACCORDANCE WITH THE STANDARDS REFERENCED IN BS8888: 2000
 - 3) THIS DRAWING TO BE READ IN CONJUNCTION WITH Drg. No's 200, 400, 500, 600 & 700.

NLN
NEWLINE
NETWORKS

A	Project No. — FIRST ISSUE	01.09.22	SG	LB
Iss	Revision	Date	Drn	App

©
This drawing is the property of NLN and may not be reproduced or disclosed to a third party in any form without written permission

UENY
Engineering Infrastructure Solutions

Site Name: PARKVIEW HOUSE

Site Ref: —

Scale. AS SHOWN

Date: 01.09.22 Drn: SG

Site Address:
PARKVIEW HOUSE
SUNRISE AVENUE
HORNCHURCH
RM12 4YW


Drawing Title:

PROPOSED ELEVATION

Drawing No. A3_300	App. LB
-----------------------	------------

PROPOSED DISH SCHEDULE											
TOTAL	DISH REF	DISH PART No.	OPERATOR	BEARING	DISH SIZE	HEIGHT TO Ȣ	FEEDER TYPE	LENGTH	POLARITY	B/W (MHz)	TX FREQ
1	D1	T.B.C.	NLN	78°	ø0.9m	39.92m	COAX	7.0m	N/A	N/A	—
2	D2	T.B.C.	NLN	78°	ø0.9m	39.92m	COAX	7.0m	N/A	N/A	—
3	D3	T.B.C.	NLN	265°	ø0.9m	39.92m	COAX	7.0m	N/A	N/A	—
4	D4	T.B.C.	NLN	265°	ø0.9m	39.92m	COAX	7.0m	N/A	N/A	—

PROPOSED SUPPORT STRUCTURE SCHEDULE						
EXISTING/ PROPOSED	MANUFACTURER	TYPE	SIZE	COLOUR	STATUS	COMMENTS
PROPOSED	BESPOKE	BRACED POLES	ø114.3	GALVANISED	NEW	2No. NLN BRACED POLE REQUIRED ON FIXED GRILLAGE
PROPOSED	BESPOKE	GRILLAGE	—	GALVANISED	NEW	1No. GREENWOOD EQUIPMENT CABINETS ON FIXED GRILLAGE

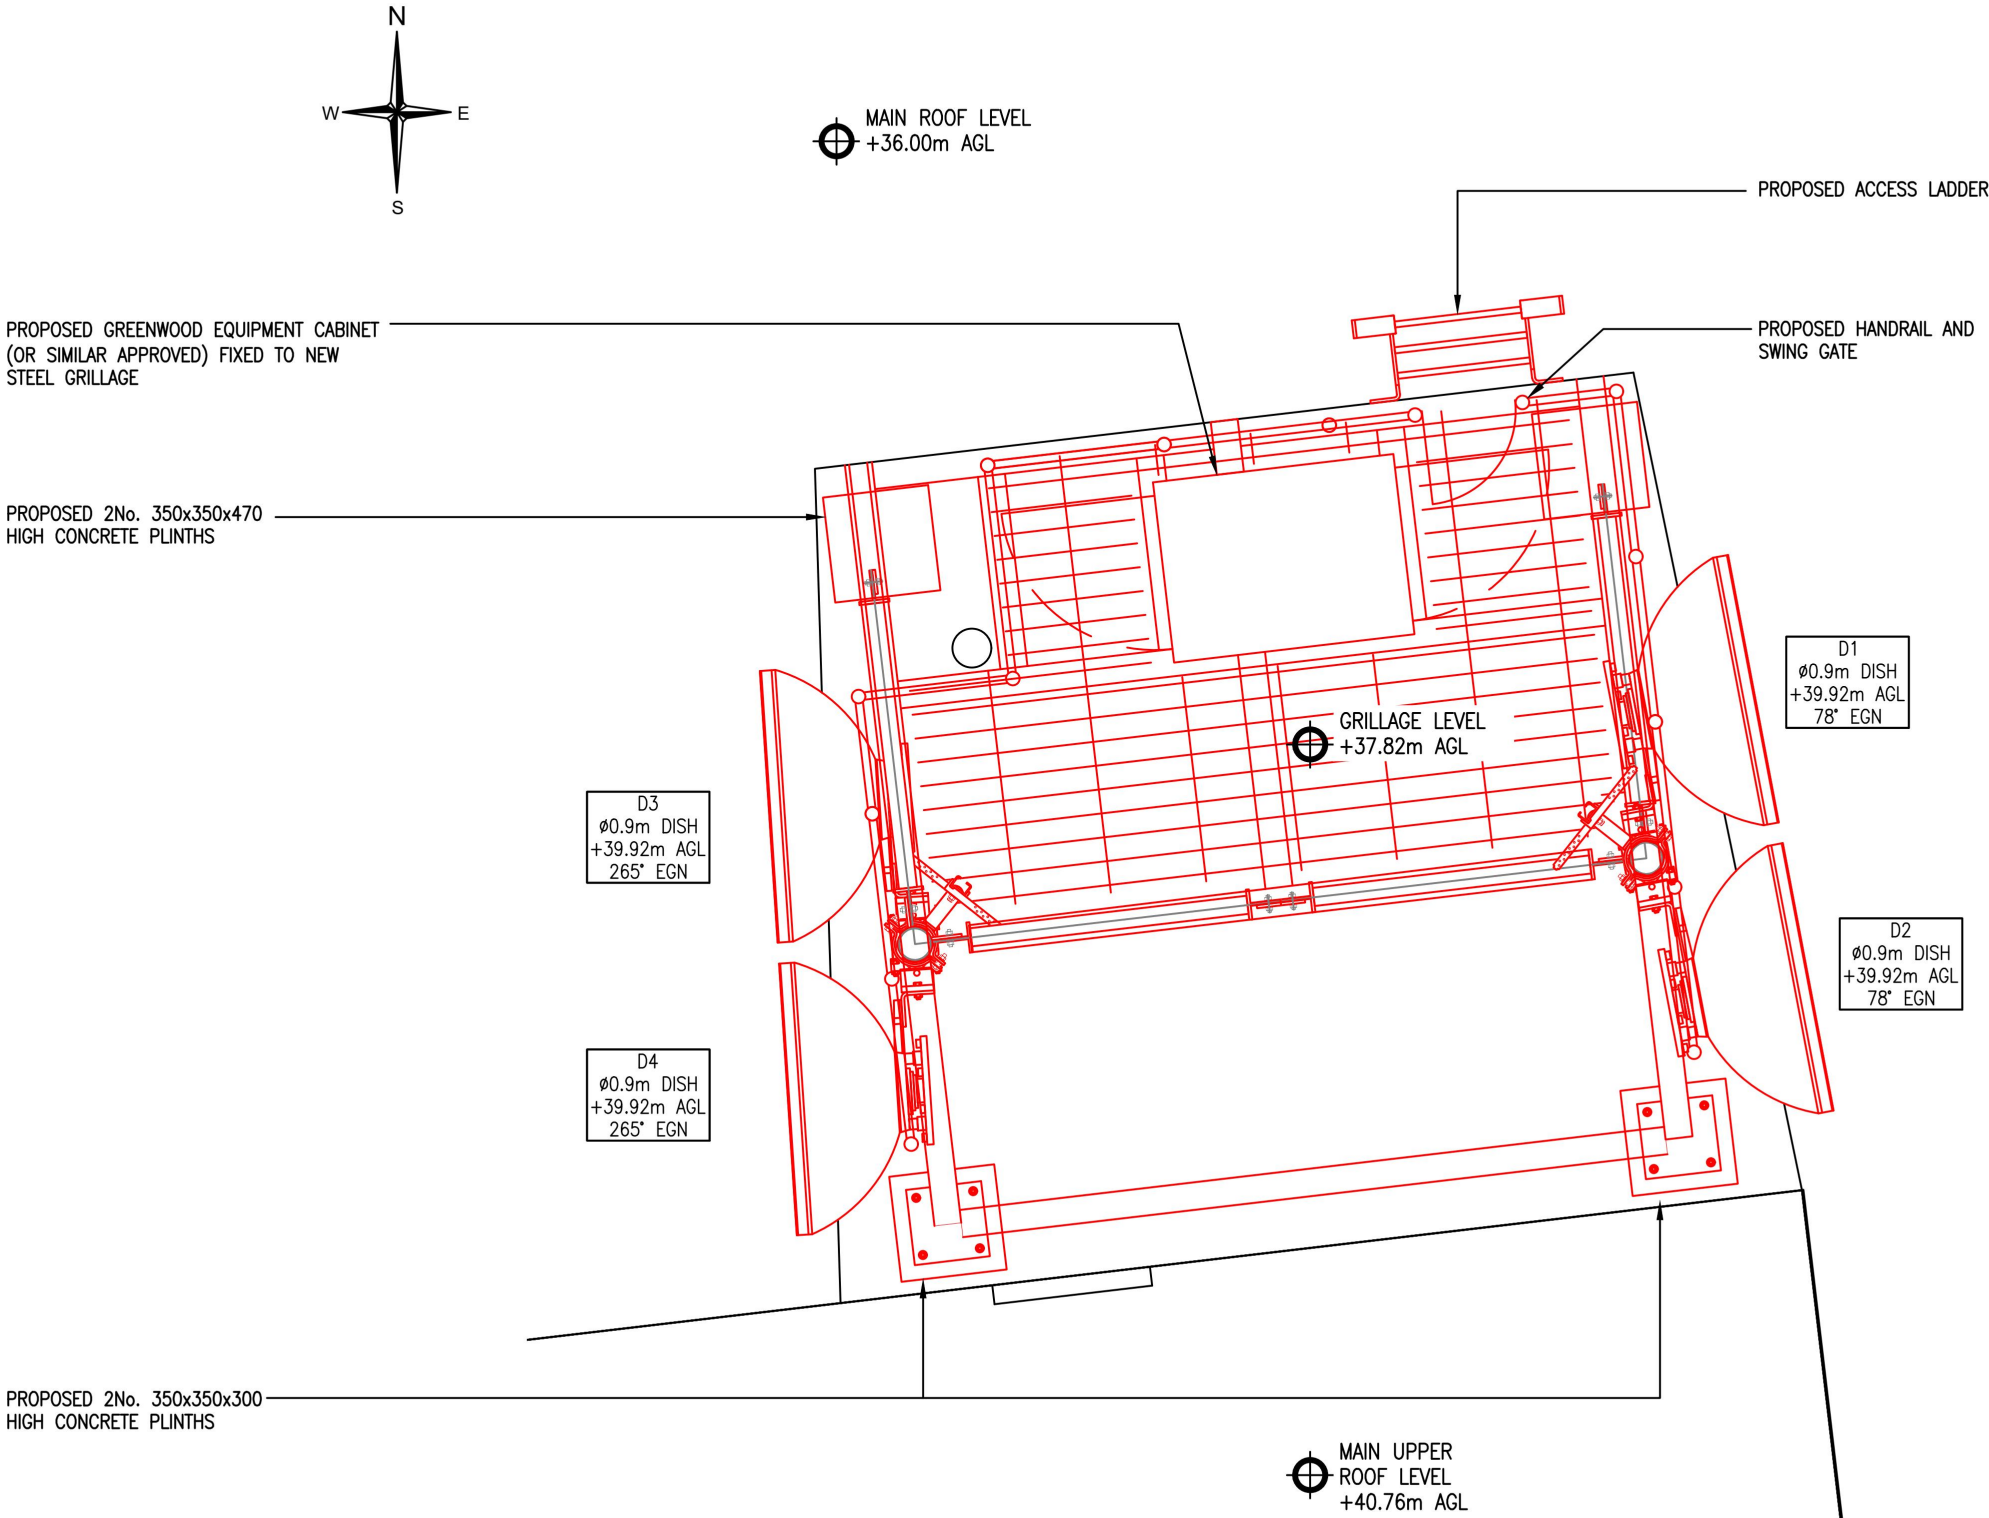

PROPOSED DISH PLAN
SCALE: 1:50

--

- GENERAL NOTES
- 1) ALL DIMENSIONS IN MILLIMETRES UNLESS STATED OTHERWISE
 - 2) DRAWING IN ACCORDANCE WITH THE STANDARDS REFERENCED IN BS8888: 2000
 - 3) THIS DRAWING TO BE READ IN CONJUNCTION WITH Drg. No's 200, 300, 600 & 700.



A	Project No. — FIRST ISSUE	01.09.22	SG	LB
Iss	Revision	Date	Drn	App

© This drawing is the property of NLN and may not be reproduced or disclosed to a third party in any form without written permission



Site Name: PARKVIEW HOUSE
Site Ref: —
Scale: AS SHOWN
Date: 01.09.22 Drn: SG
Site Address:
PARKVIEW HOUSE
SUNRISE AVENUE
HORNCURCH
RM12 4YW

Drawing Title:

DISHES & EQUIPMENT
SCHEDULES

Drawing No. A3_400	App. LB
-----------------------	------------