



PROPOSED SOUTHEAST ELEVATION

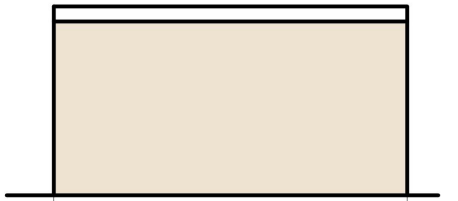


PROPOSED NORTHWEST ELEVATION

4675

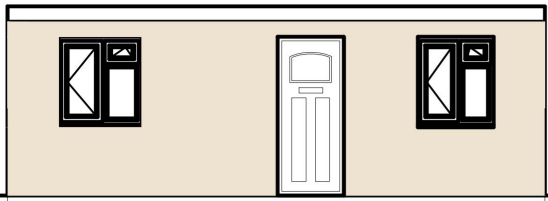


PROPOSED FRONT ELEVATION

7105

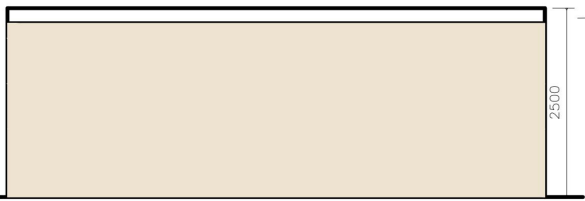


PROPOSED REAR ELEVATION

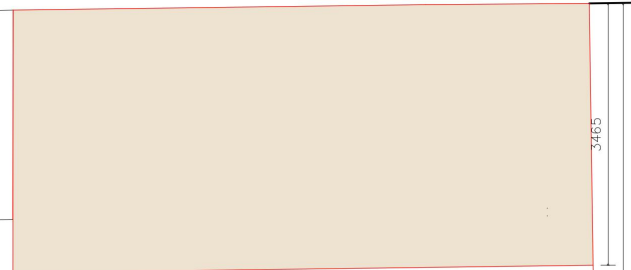

EXISTING GROUND FLOOR



22175

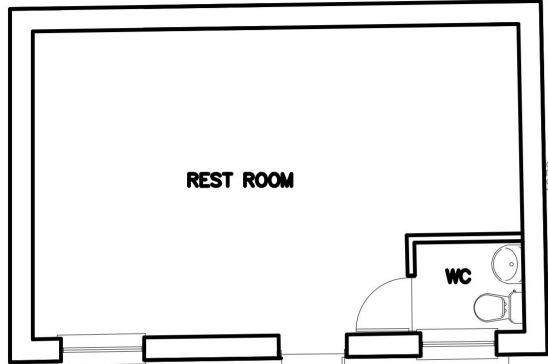

PROPOSED GROUND FLOOR





11195



n



LOCATION PLAN
SCALE 1:1250

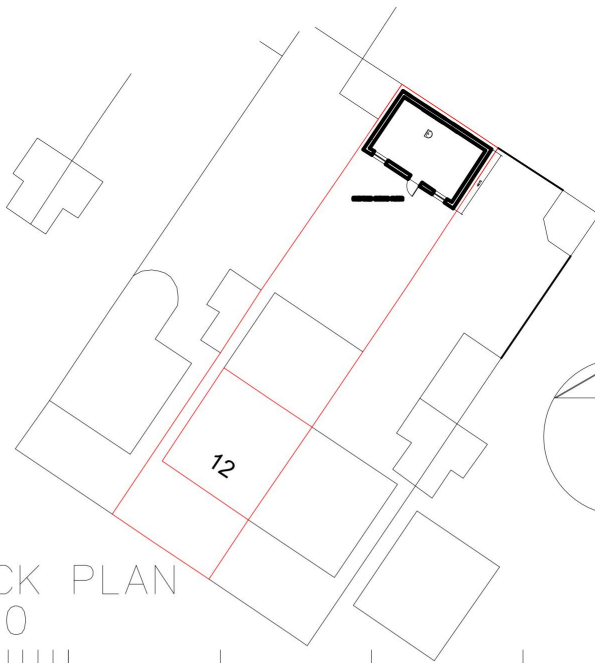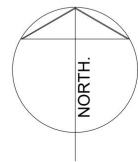

BLOCK PLAN
1: 500

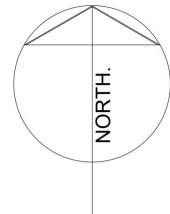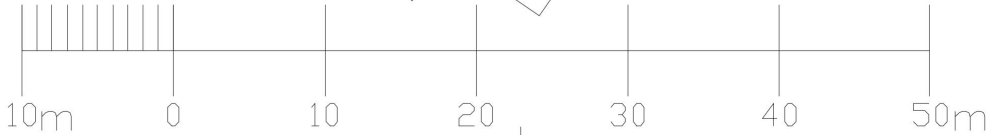

Drawing Title:					Project Title:				
PROPOSED SINGLE STOREY REAR EXTENSION AT 12 ROBIN CLOSE, RM5 3UJ					EXISTING AND PROPOSED PLANS AND ELEVATIONS				
Project Number:					Drawing Number: 04				
Date:		Drawn By:		Checked By:		Revision:			
1:100@A3		01/12/24							
Project Client:					architecturehausuk				
					48 HAWTHORNE PLACE EPSOM, SURREY KT17 4AA M-07534063737 E-archaus2000@yahoo.com www.architecturehausuk.co.uk				