

 
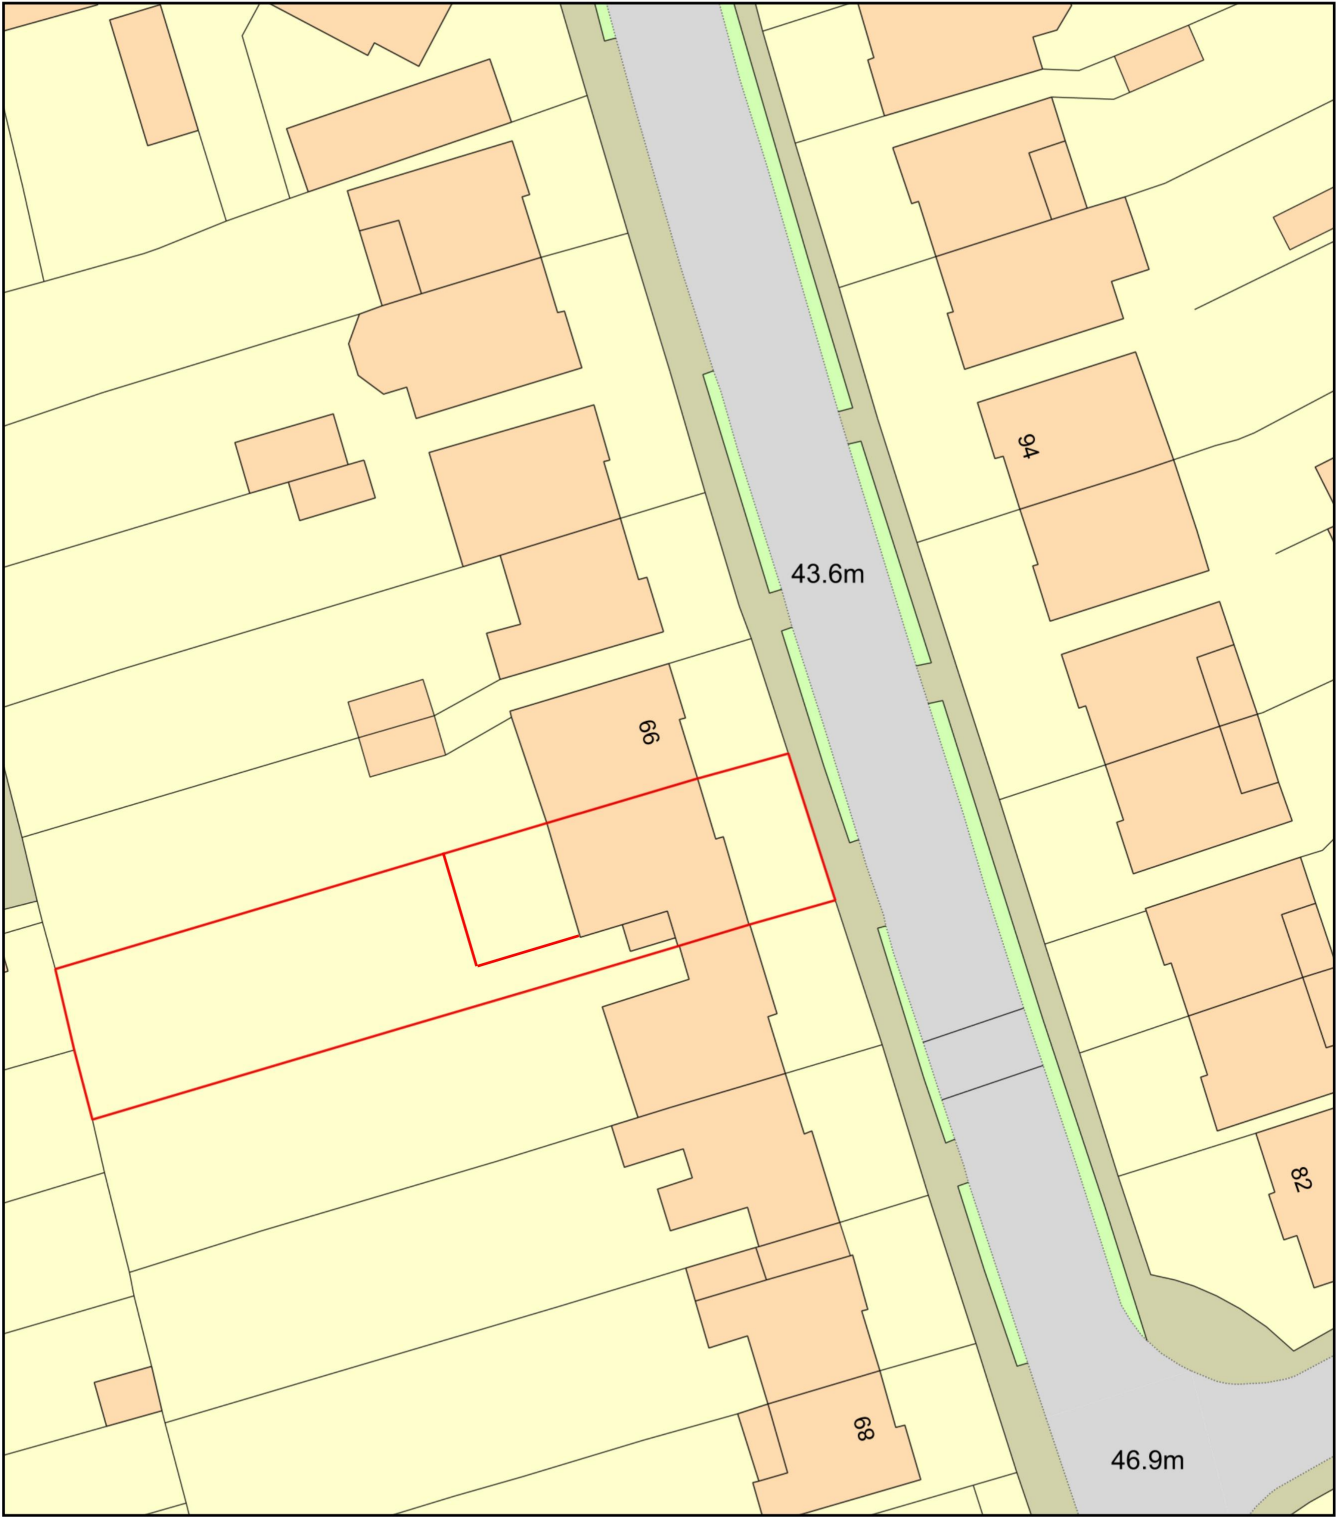
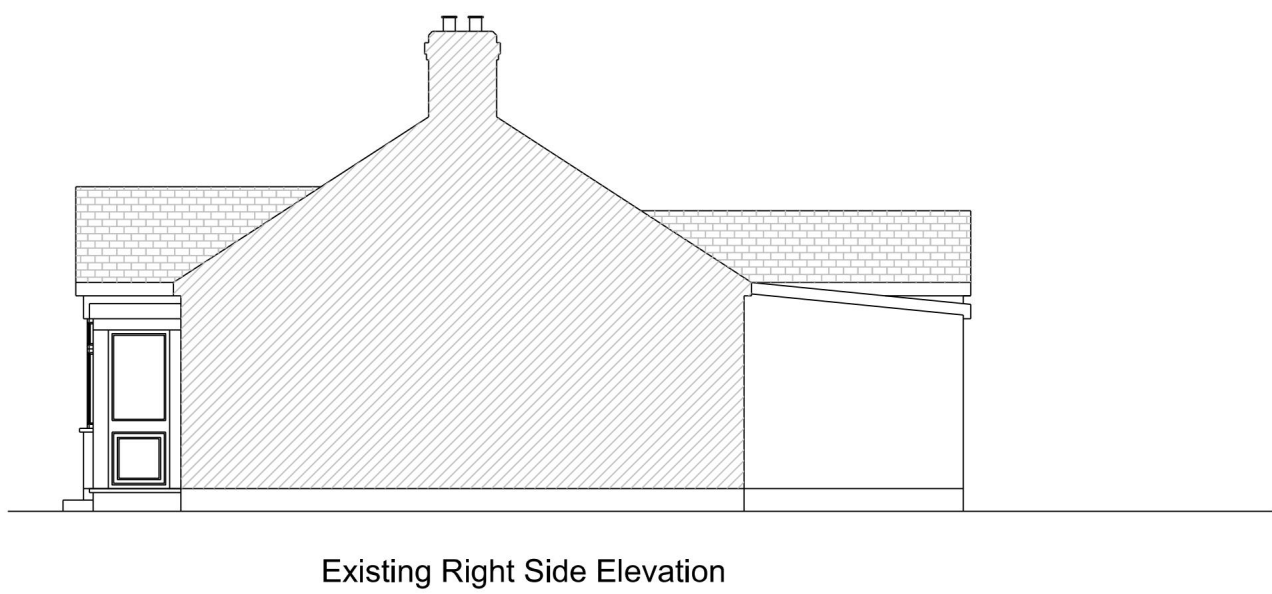



Block Plan

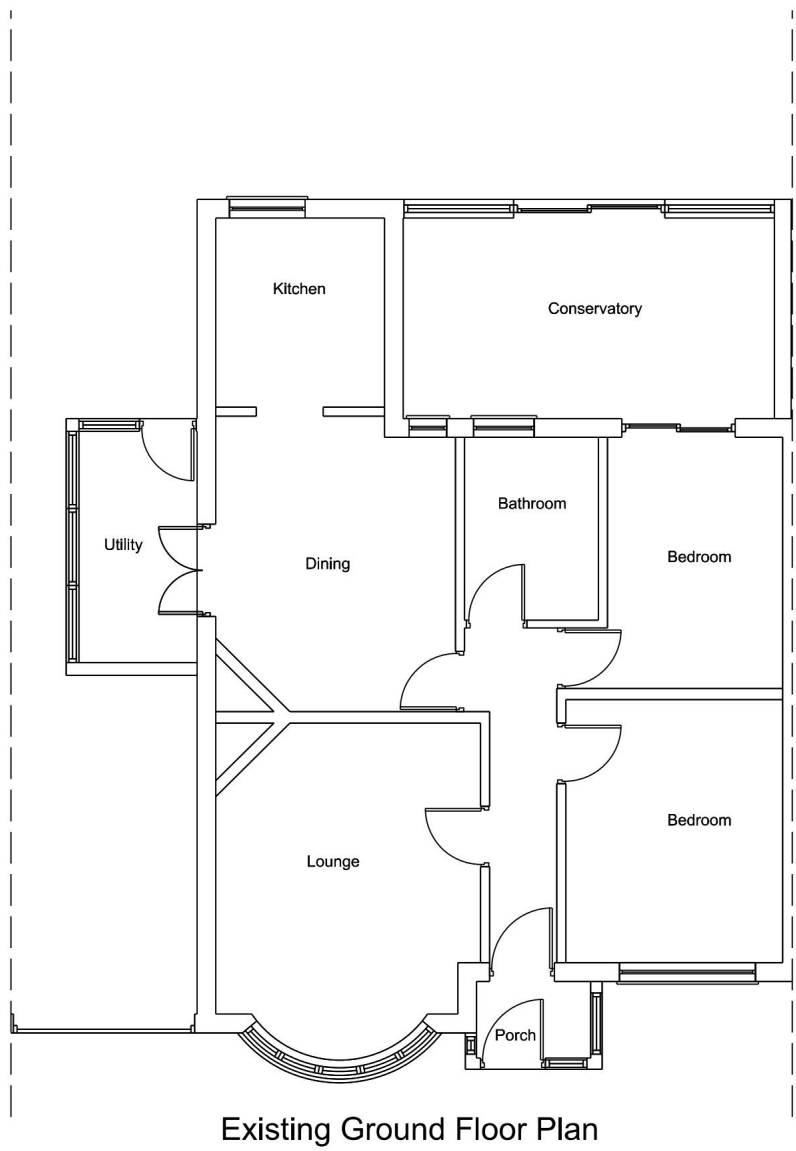

Plan Produced for: 97 Lawns Way RM5 3TB
Date Produced: 27 Jan 2026
Plan Reference Number: TQRQM26027104943086
Scale: 1:500 @ A4

 

www.parmardesigners.co.uk  Parmar Designers	NOTES: 1. ALL DIMENSIONS IN MILLIMETERS UNLESS OTHERWISE SPECIFIED. THIS DRAWING SHOULD NOT BE SCALED, EXCEPT FOR PLANNING PURPOSES. 2. CONTRACTORS TO CONFIRM ALL DIMENSIONS ON SITE. 3. THIS DRAWING IS FOR PLANNING PURPOSES ONLY. ALL WORK IS TO BE CARRIED OUT TO THE REQUIREMENTS, AND TO THE SATISFACTION OF THE LOCAL AUTHORITIES. 4. THIS DRAWING IS COPYRIGHT OF PARMAR DESIGNERS.	SCALE  SCALE 1:100	PURPOSE OF ISSUE PLANNING - REAR EXTENSION	LAYOUT TITLE EXISTING PLANS AND ELEVATIONS	PROJECT 97 LAWNS WAY ROMFORD RM5 3TB	DRAWING NUMBER PD-DRG-PL-2609	DATE 16.01.26	SHEET 1 OF 2	REVISION A01
--	---	--	--	--	--	---	-----------------------------	----------------------------	----------------------------

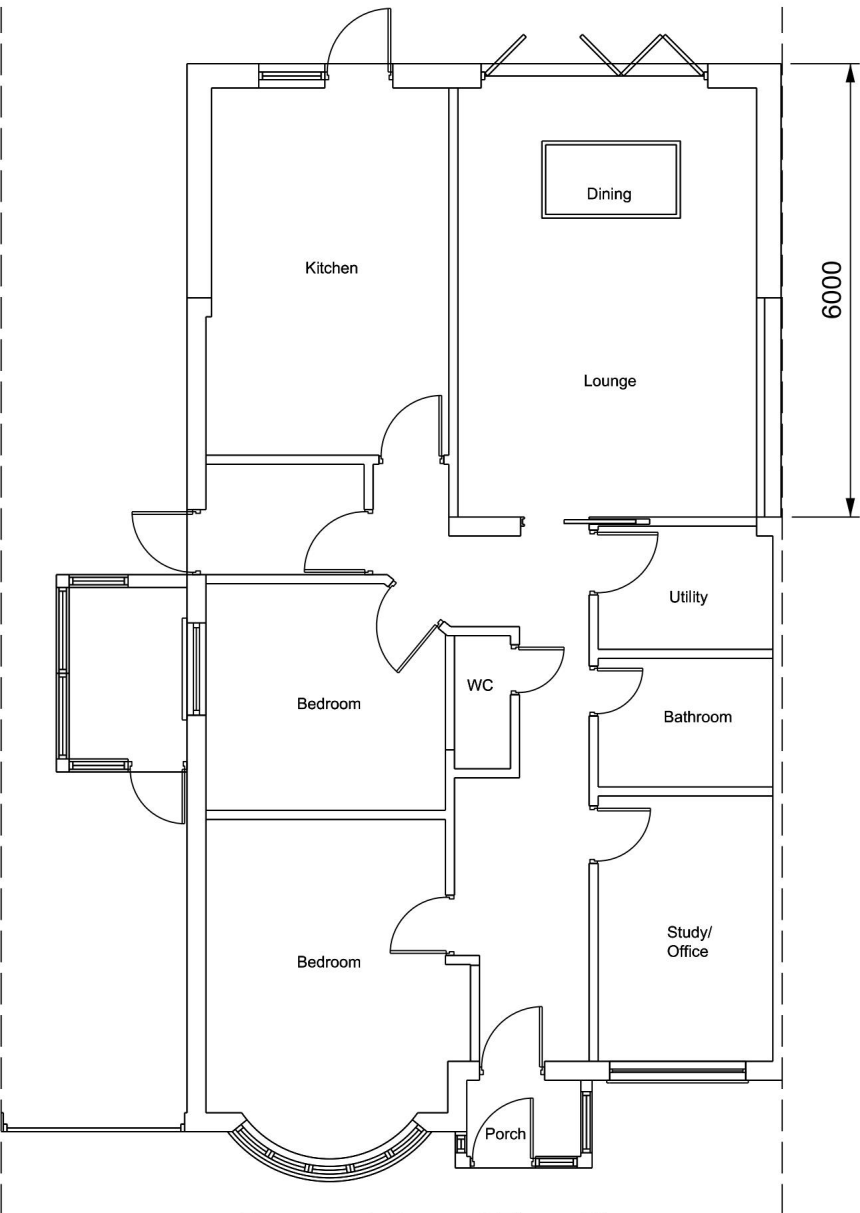


Proposed Ground Floor Plan



Proposed Front Elevation




Proposed Rear Elevation

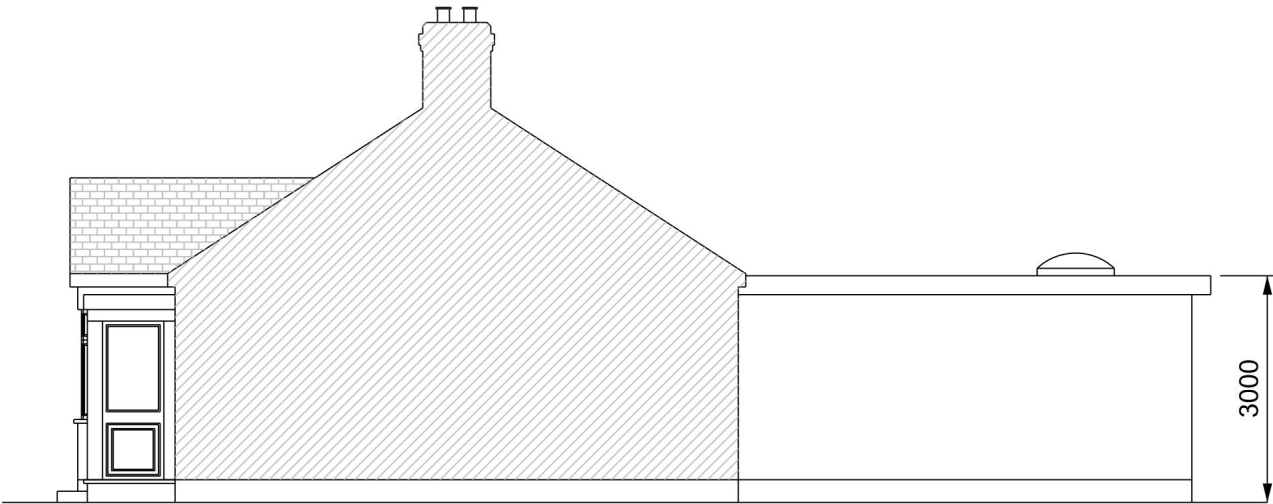

Proposed Right Side Elevation



Proposed Left Side Elevation

 www.parmardesigners.co.uk  Parmar Designers	NOTES: 1. ALL DIMENSIONS IN MILLIMETERS UNLESS OTHERWISE SPECIFIED. THIS DRAWING SHOULD NOT BE SCALED, EXCEPT FOR PLANNING PURPOSES. 2. CONTRACTORS TO CONFIRM ALL DIMENSIONS ON SITE. 3. THIS DRAWING IS FOR PLANNING PURPOSES ONLY. ALL WORK IS TO BE CARRIED OUT TO THE REQUIREMENTS, AND TO THE SATISFACTION OF THE LOCAL AUTHORITIES. 4. THIS DRAWING IS COPYRIGHT OF PARMAR DESIGNERS.	SCALE  SCALE 1:100	PURPOSE OF ISSUE PLANNING - REAR EXTENSION	LAYOUT TITLE PROPOSED PLANS AND ELEVATIONS	PROJECT 97 LAWNS WAY ROMFORD RM5 3TB	DRAWING NUMBER PD-DRG-PL-2610	DATE 16.01.26	SHEET 2 OF 2	REVISION A01
--	---	---	--	--	--	---	-----------------------------	----------------------------	----------------------------