



This scheme is subject to Town Planning and all other necessary consents. Dimensions, areas and levels where given are only approximate and subject to site survey. All dimensions are to be checked on site. All feasibility studies are subject to full site survey. This drawing is to be read in conjunction with all relevant consultants and/or specialists drawing/documents and any discrepancies or variations are to be notified to the architects in writing before the affected work commences. All queries relating to design of structural elements are to be referred to the structural engineering consultant for resolution. The workmanship and materials of all trades and building operations shall comply with the recommendations of British Standard (BS)8000 parts 1-16 inclusive and with Approved Document to support Regulation 7 1999 edition (incorporating 2000 amendments) of the Building Regulations 2010. All design and construction is to be in accordance with the Construction (Design and Management) Regulations 2007.

Rev	Date	Description
-----	------	-------------




FRONT

Scale @ 1:100

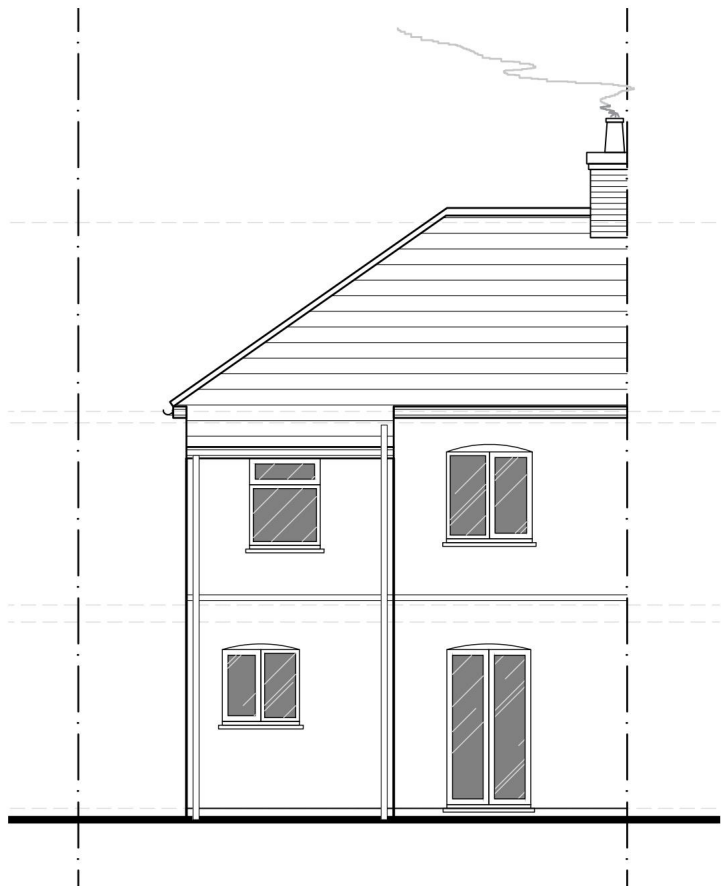 

REAR

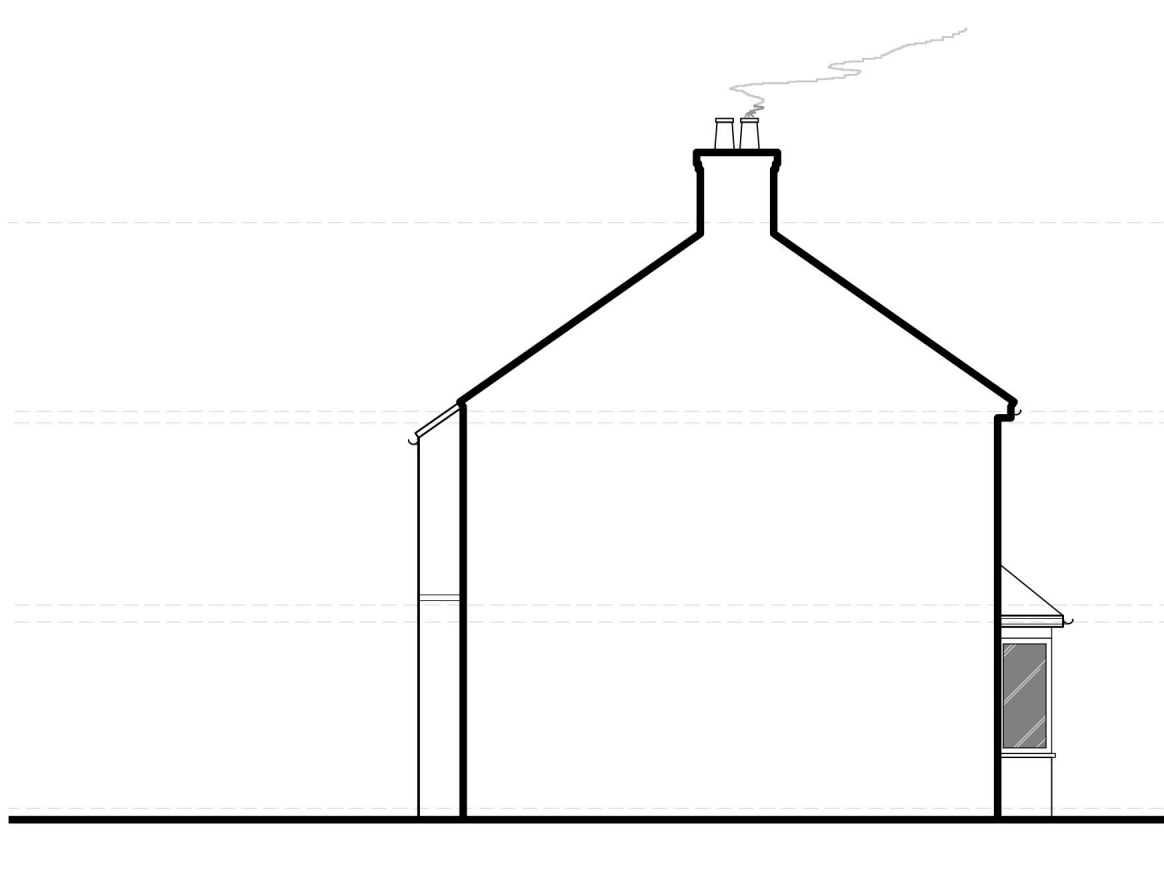

SIDE / SECTION





SIDE



Serial number: 325422
© Crown copyright and database right 2026.
Ordnance Survey license AC0000946283.
Reproduction in whole or in part is prohibited without the prior permission of Ordnance Survey.



LOCATION PLAN

Scale @ 1:1250

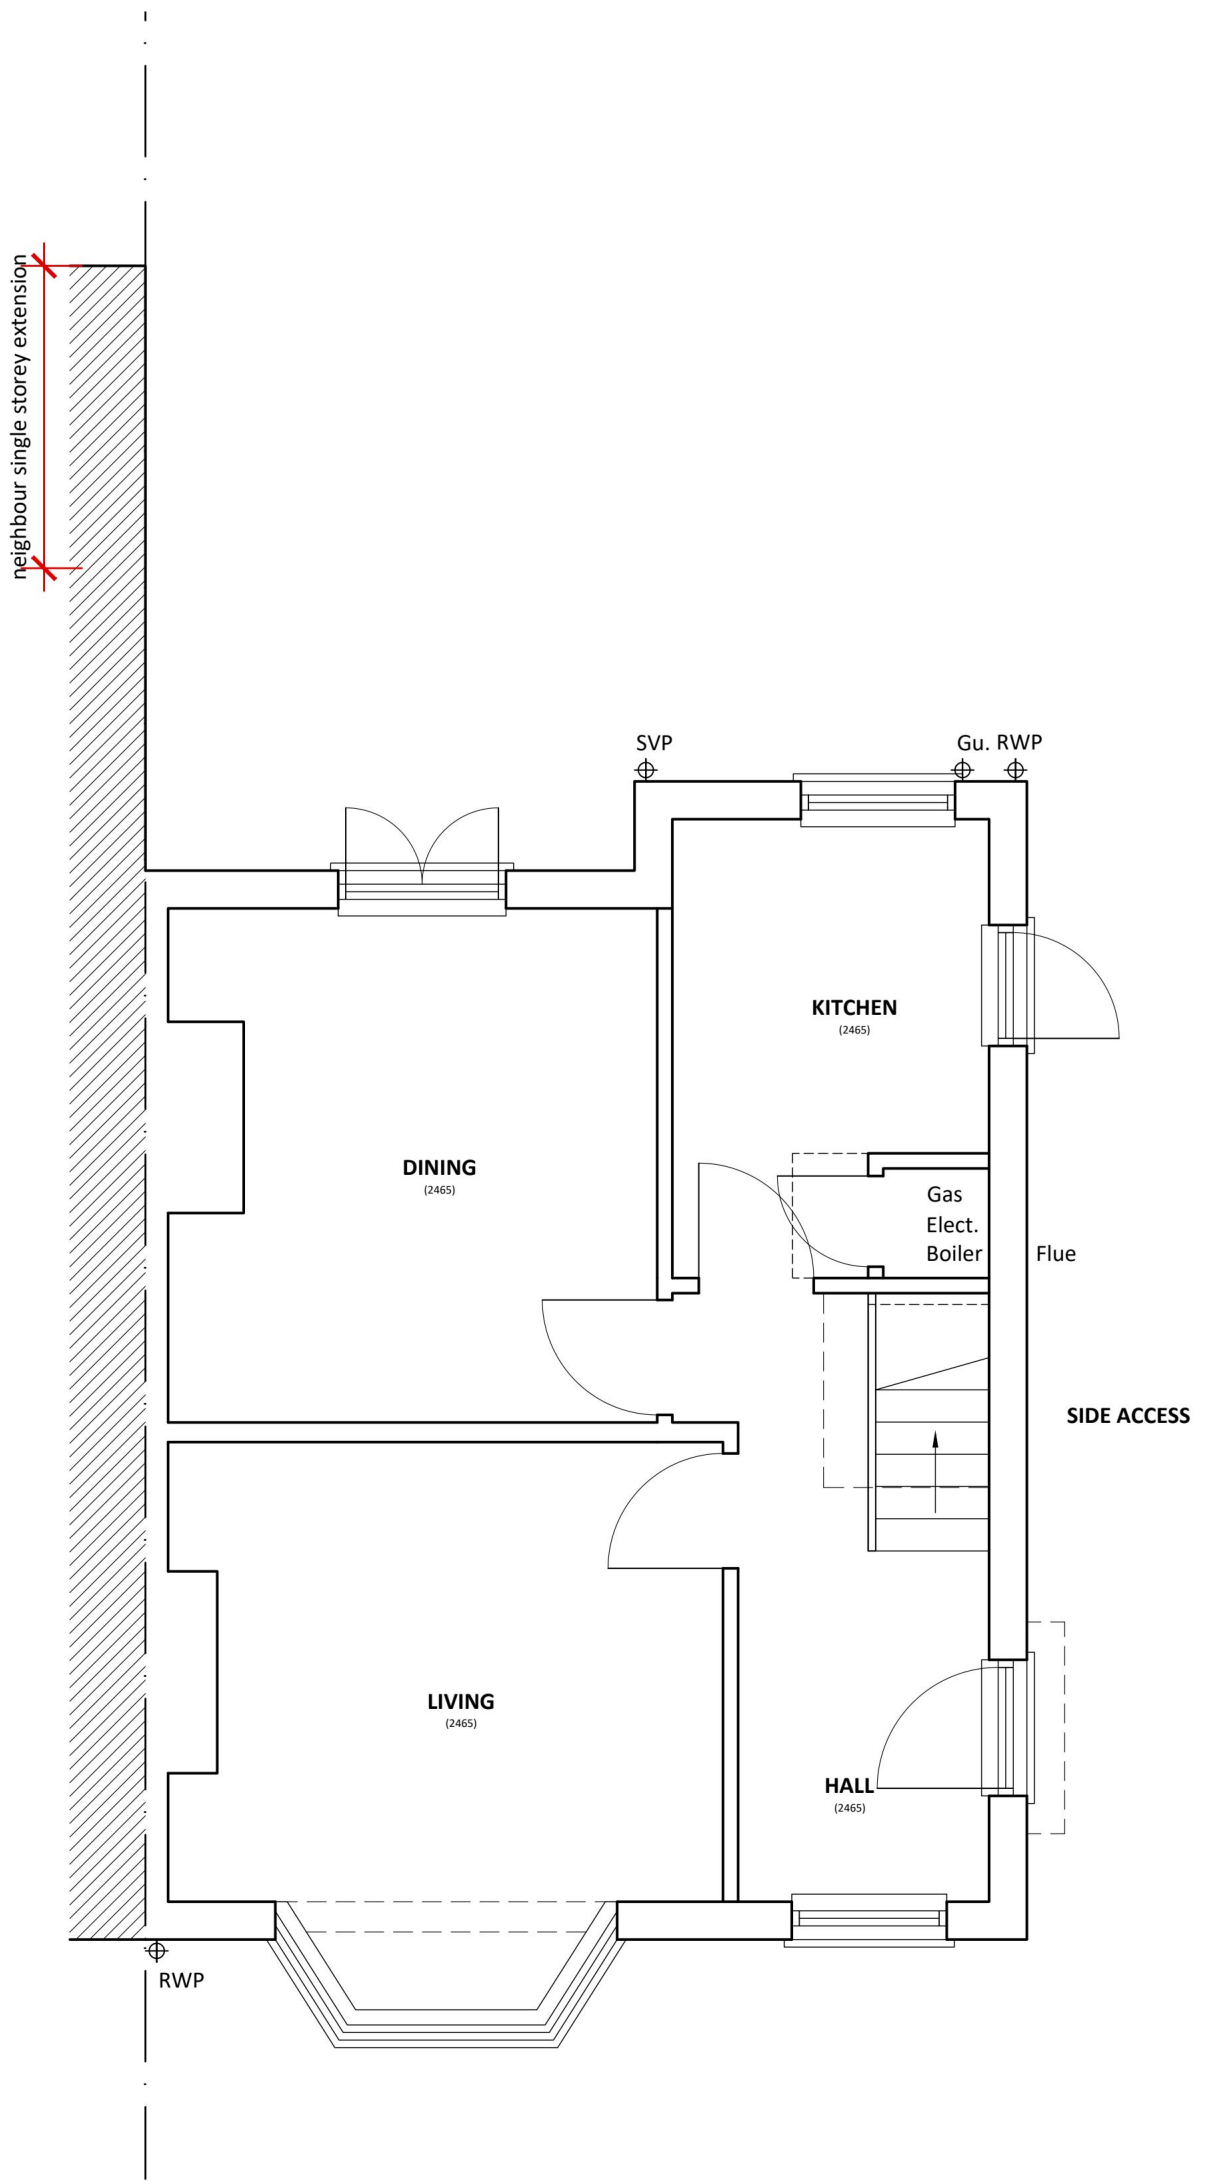 



GROUND FLOOR PLAN

Scale @ 1:50

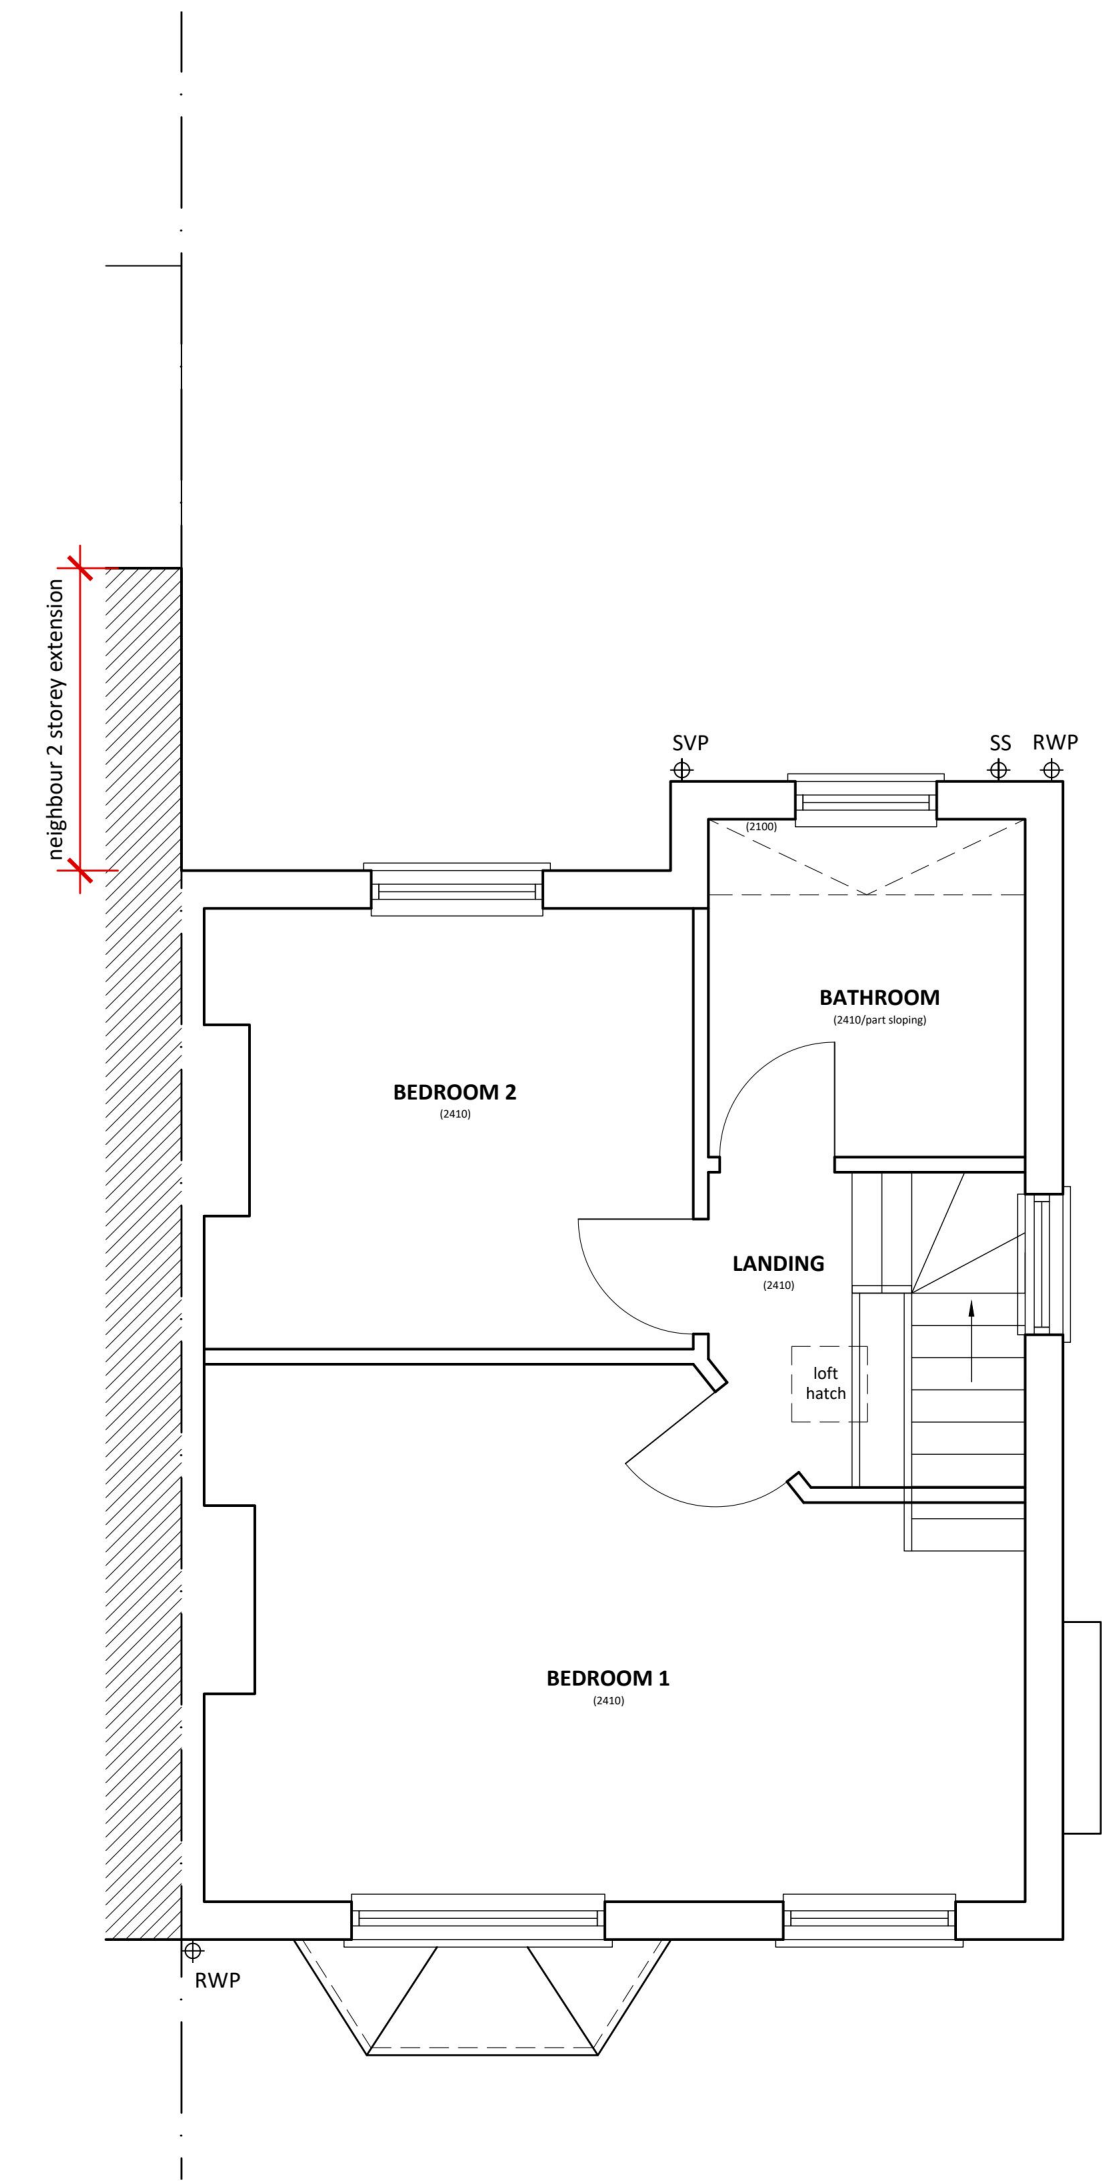 



FIRST FLOOR PLAN

Scale @ 1:50

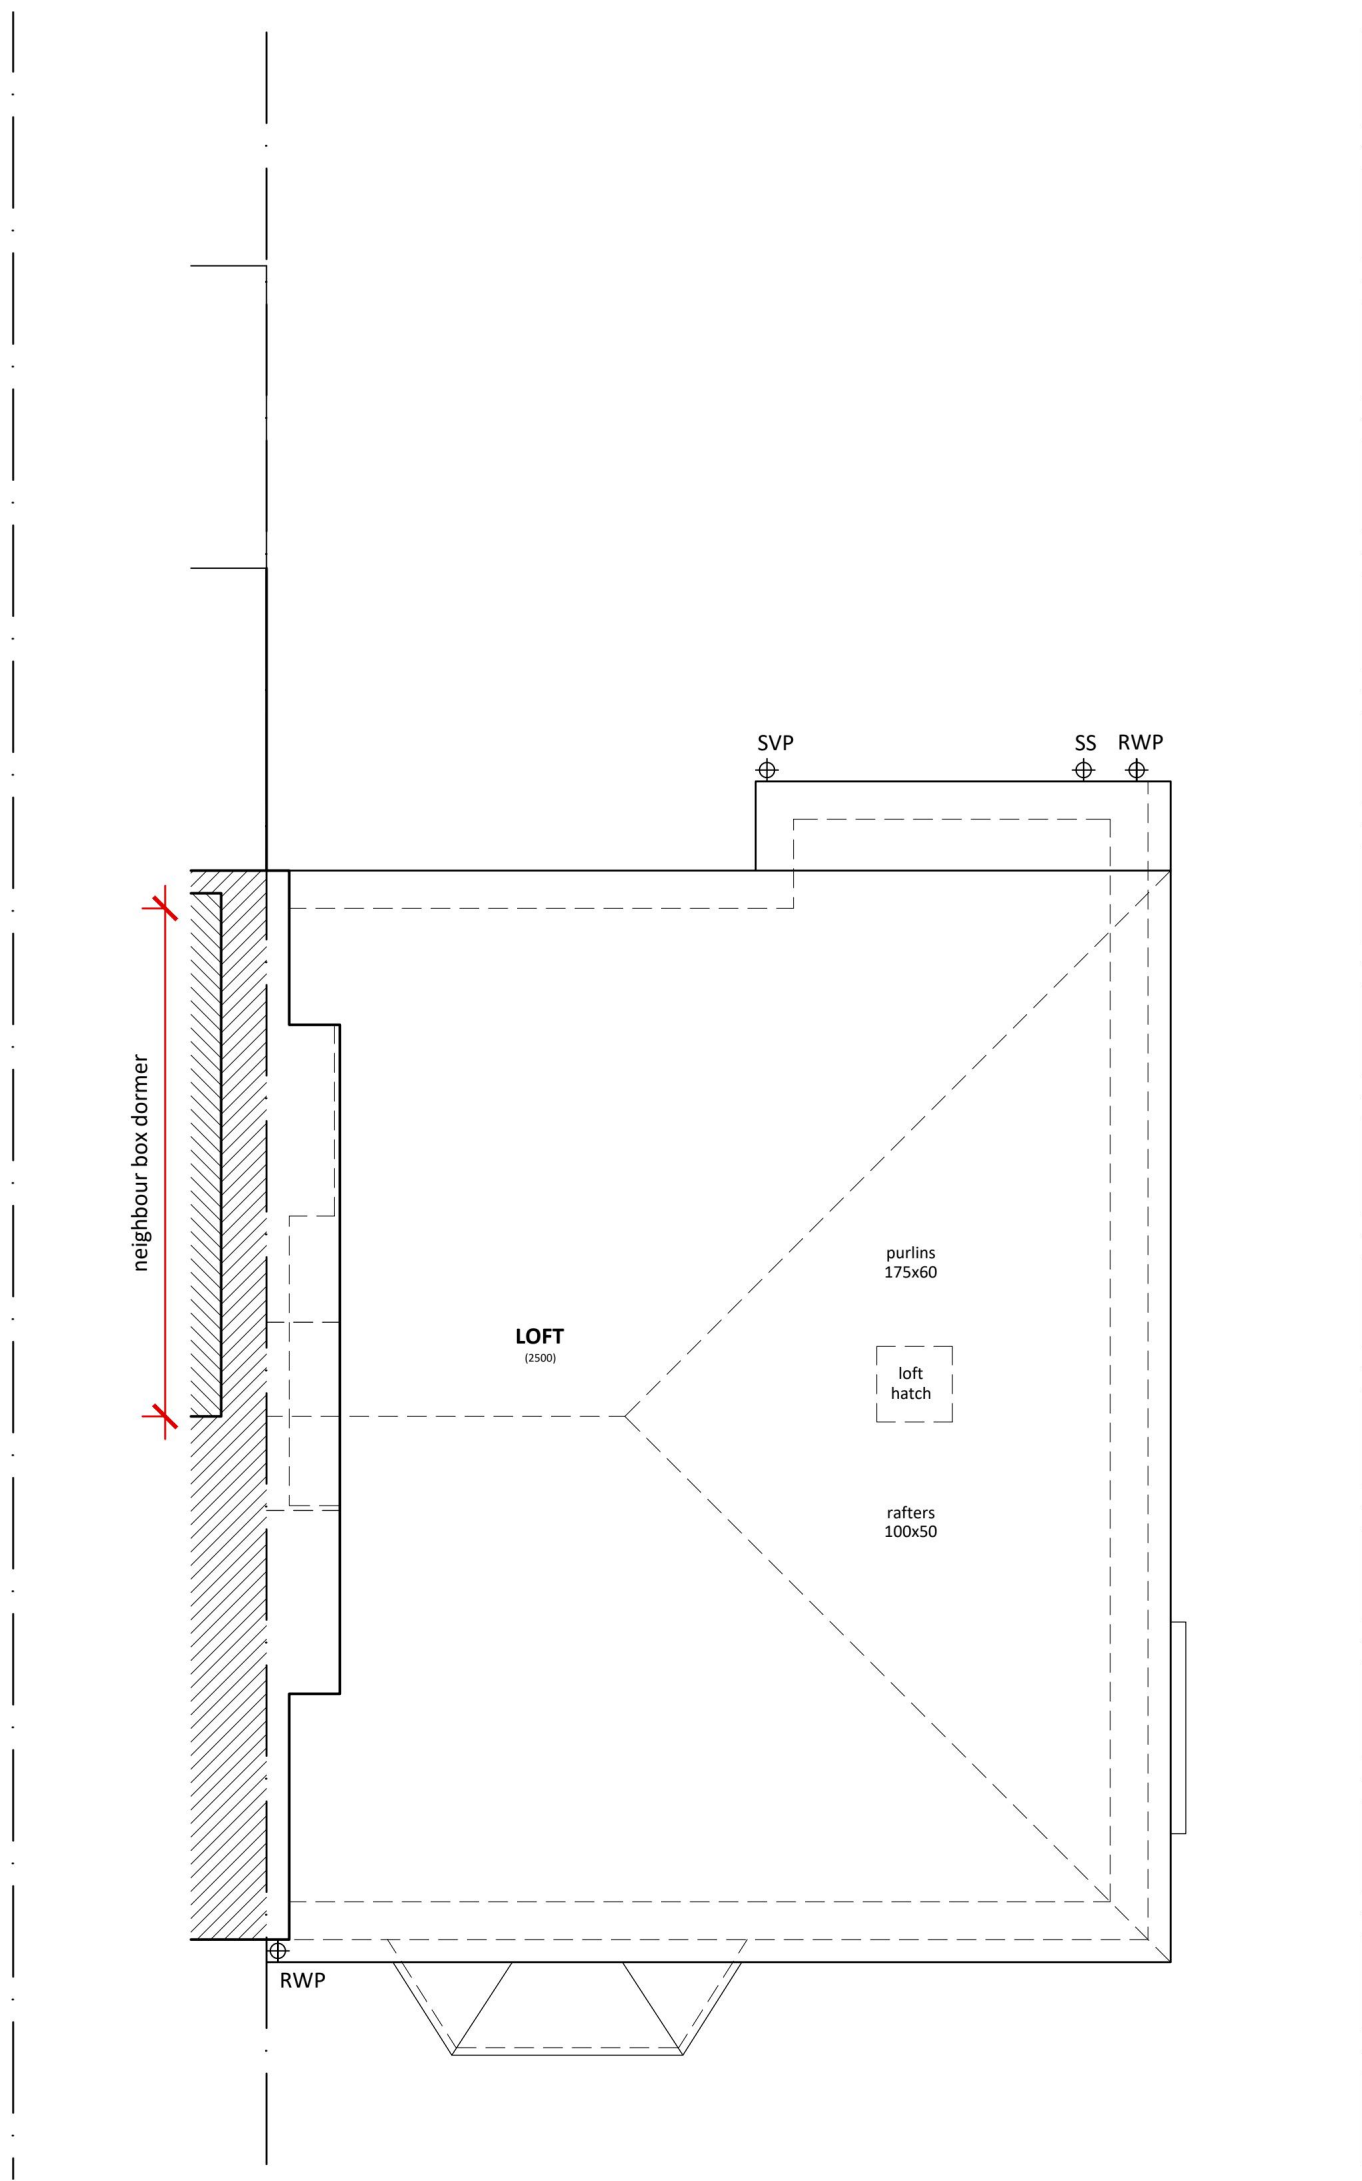 


LOFT PLAN

Scale @ 1:50

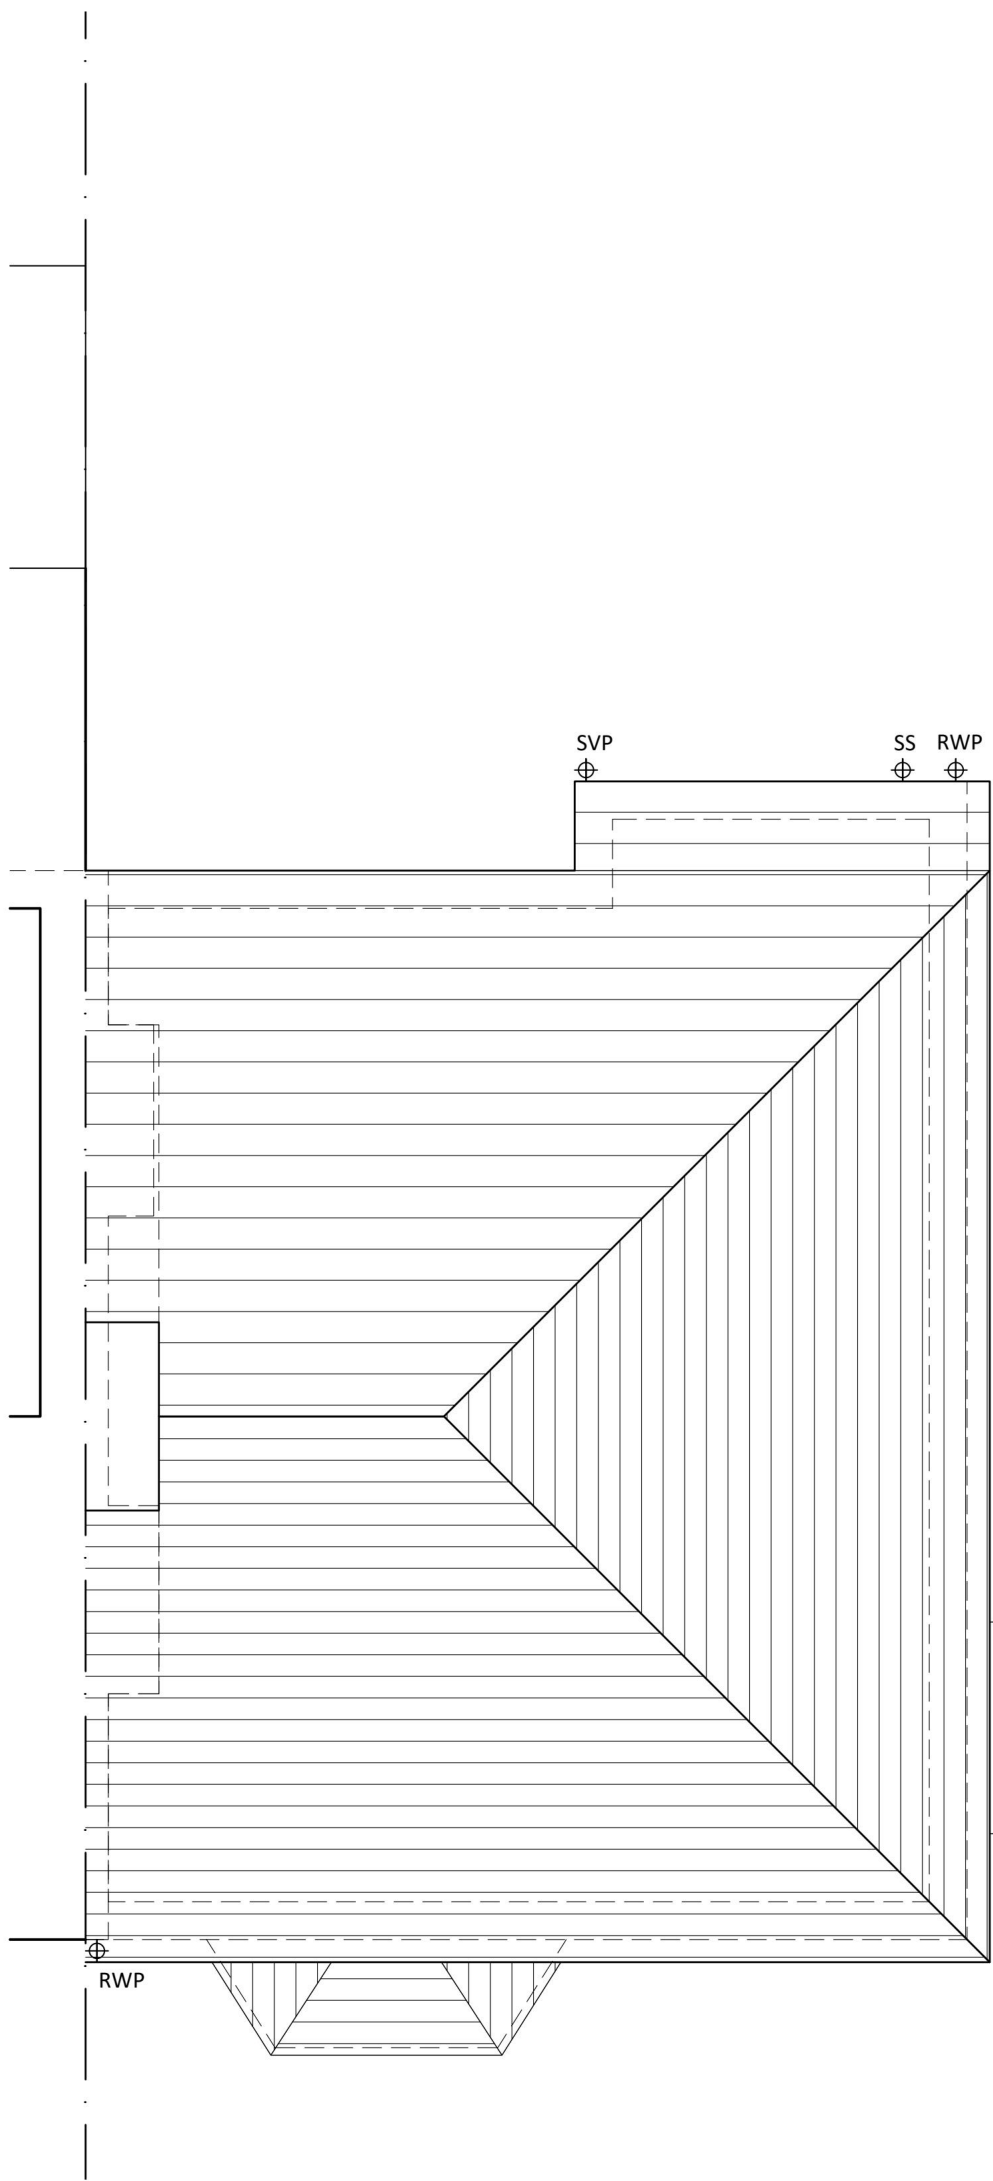 

ROOF PLAN

Scale @ 1:50

 

R J B
Architect

RJB Architect
146 Main Road
Danbury
Essex
CM3 4DT

T 07979 570036 W www.RJBarchitect.com E richard@RJBarchitect.com

SURVEY


arb
Architects Registration Board

Client
Samantha Tucker


Project
134 Sunnyside Gardens
Upminster
Essex

Drawing Title
Existing Plans & Elevations
Location Plan

Drawn	Date	Checked	Scale @ A1
RJB	Feb 2026		As noted
Job No	Drawing No	Revision	Note
2026-05	01		


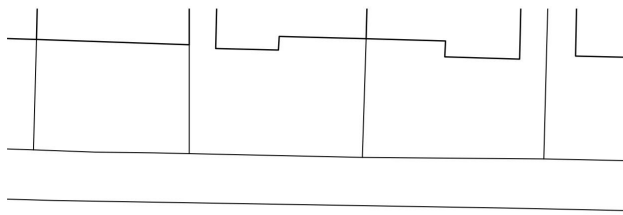


SUNNYSIDE GARDENS

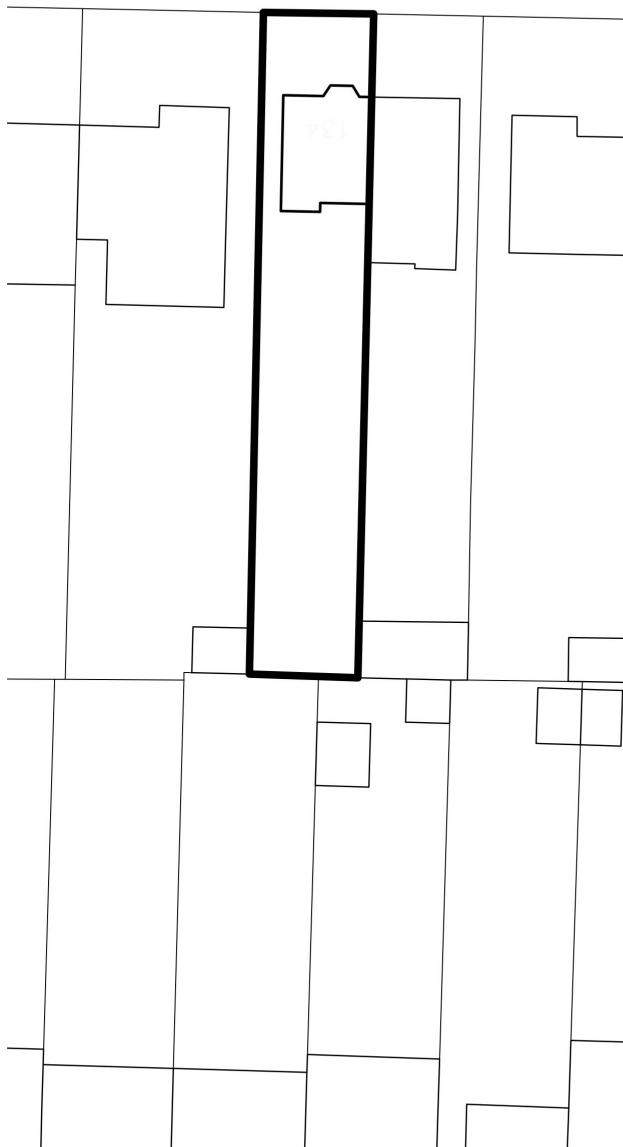


EXISTING

Scale @ 1:500

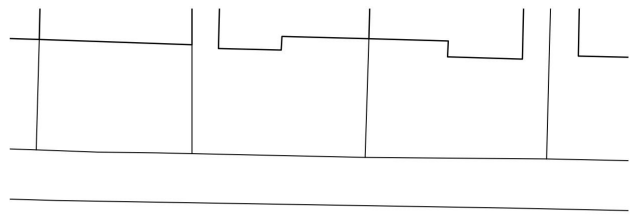 

SUNNYSIDE GARDENS

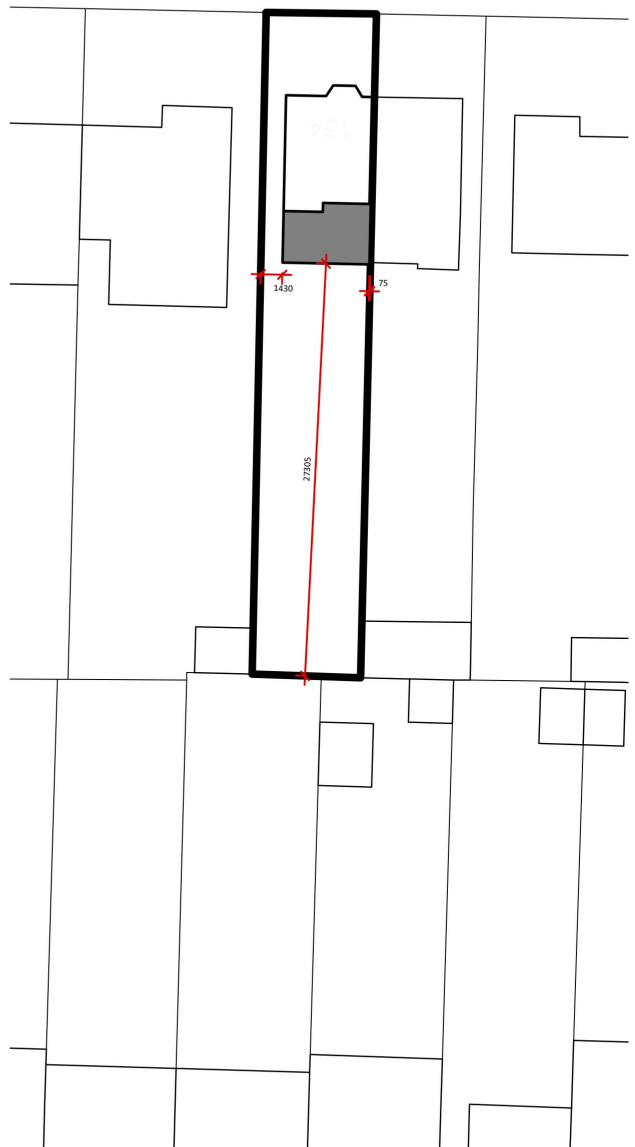

PROPOSED

This scheme is subject to Town Planning and all other necessary consents. Dimensions, areas and levels where given are only approximate and subject to site survey. All dimensions are to be checked on site. All feasibility studies are subject to full site survey.

R J B
Architect

RJB Architect
146 Main Road
Danbury
Essex
CM3 4DT

T 07979 570036 W www.RJBarchitect.com E richard@RJBarchitect.com

Client
Samantha Tucker

Project
134 Sunnyside Gardens
Upminster
Essex

PLANNING



Drawing Title
Block Plans

Drawn	Date	Checked	Scale @ A4
RJB	Feb 2026		As noted
Job No	Drawing No	Revision	Note
2026-05	04		



This scheme is subject to Town Planning and all other necessary consents. Dimensions, areas and levels where given are only approximate and subject to site survey. All dimensions are to be checked on site. All feasibility studies are subject to full site survey. This drawing is to be read in conjunction with all relevant consultants and/or specialists drawing/documents and any discrepancies or variations are to be notified to the architects in writing before the effected work commences. All queries relating to design of structural elements are to be referred to the structural engineering consultant for resolution. The workmanship and materials of all trades and building operations shall comply with the recommendations of British Standard (BS)8000 parts 1-16 inclusive and with Approved Document to support Regulation 7 1999 edition (incorporating 2000 amendments) of the Building Regulations 2010. All design and construction is to be in accordance with the Construction (Design and Management) Regulations 2007.

Rev	Date	Description
-----	------	-------------




FRONT


Scale @ 1:100

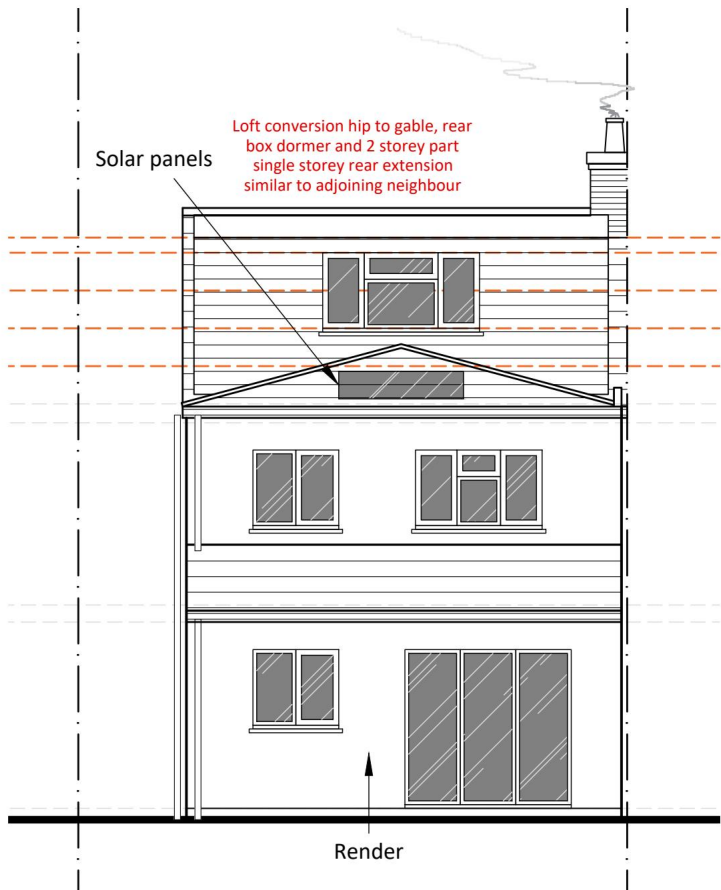 


REAR

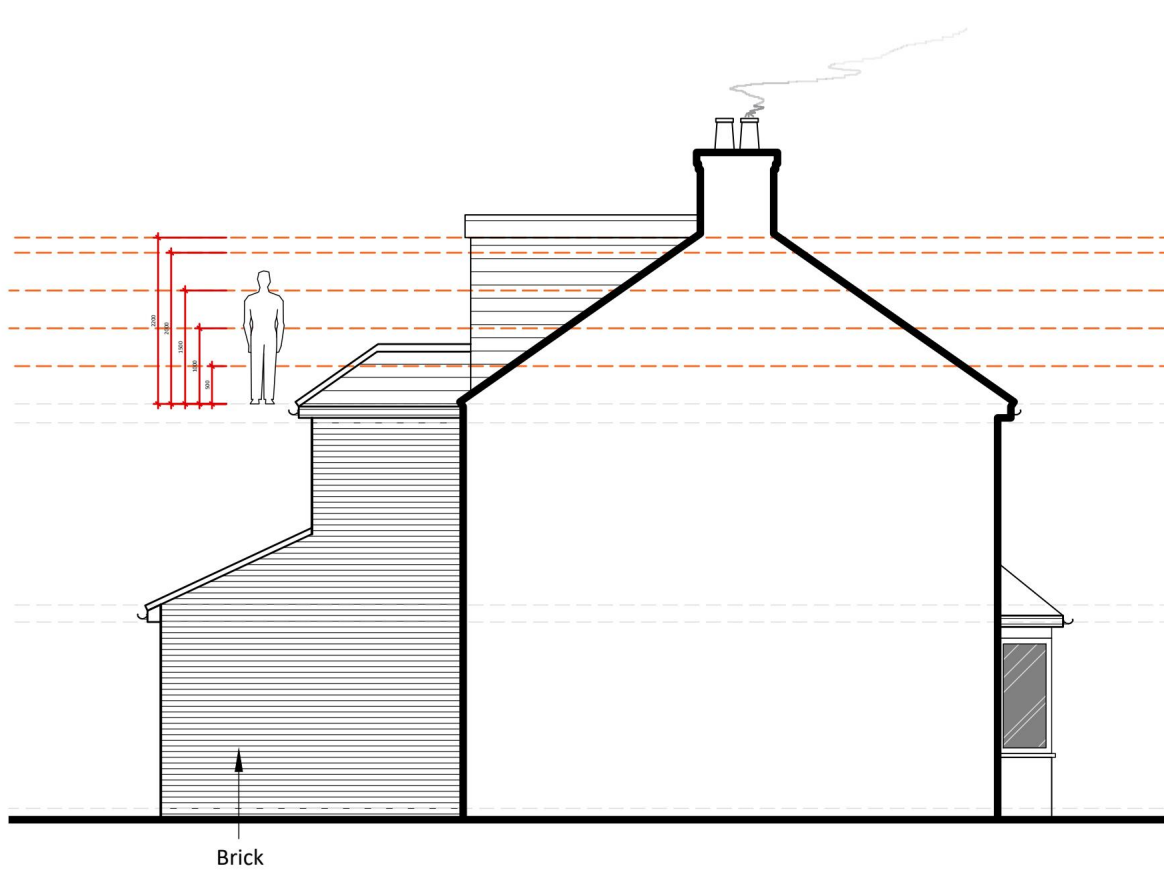

SIDE / SECTION


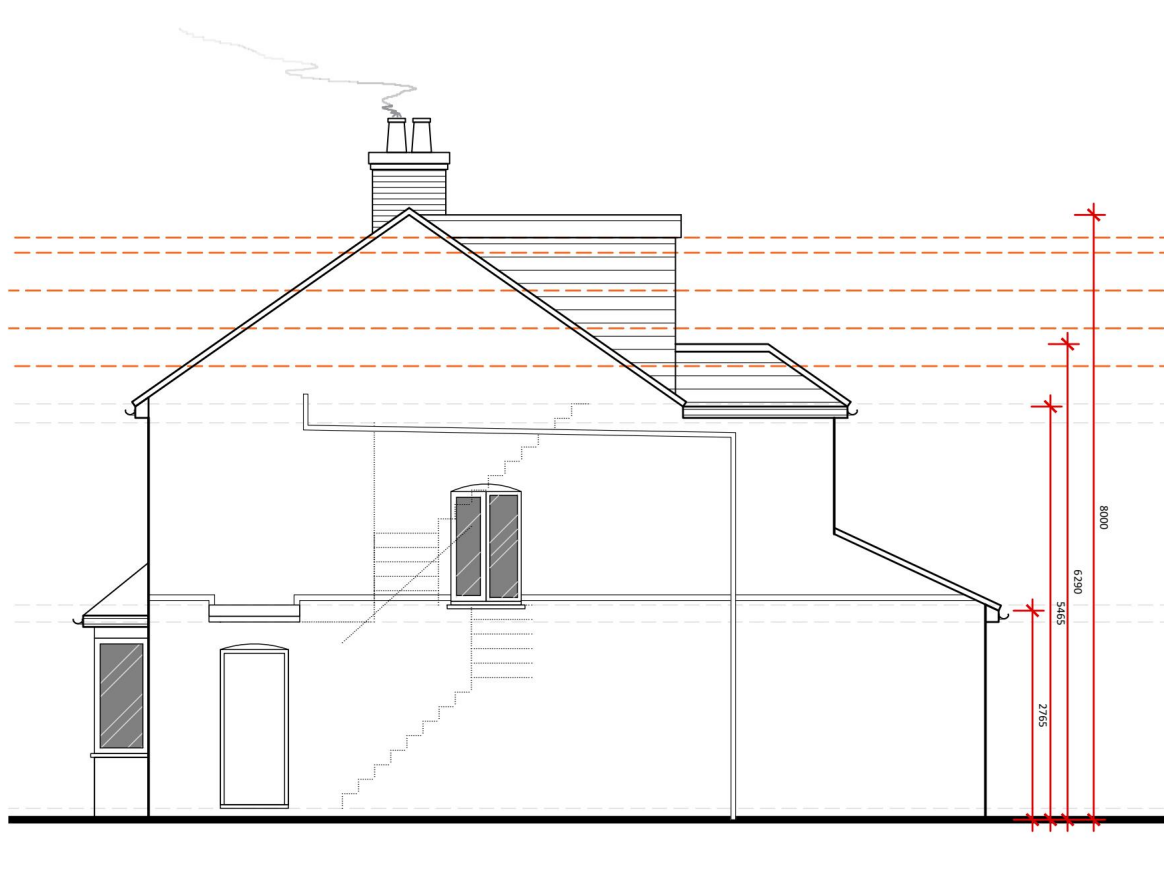


SIDE

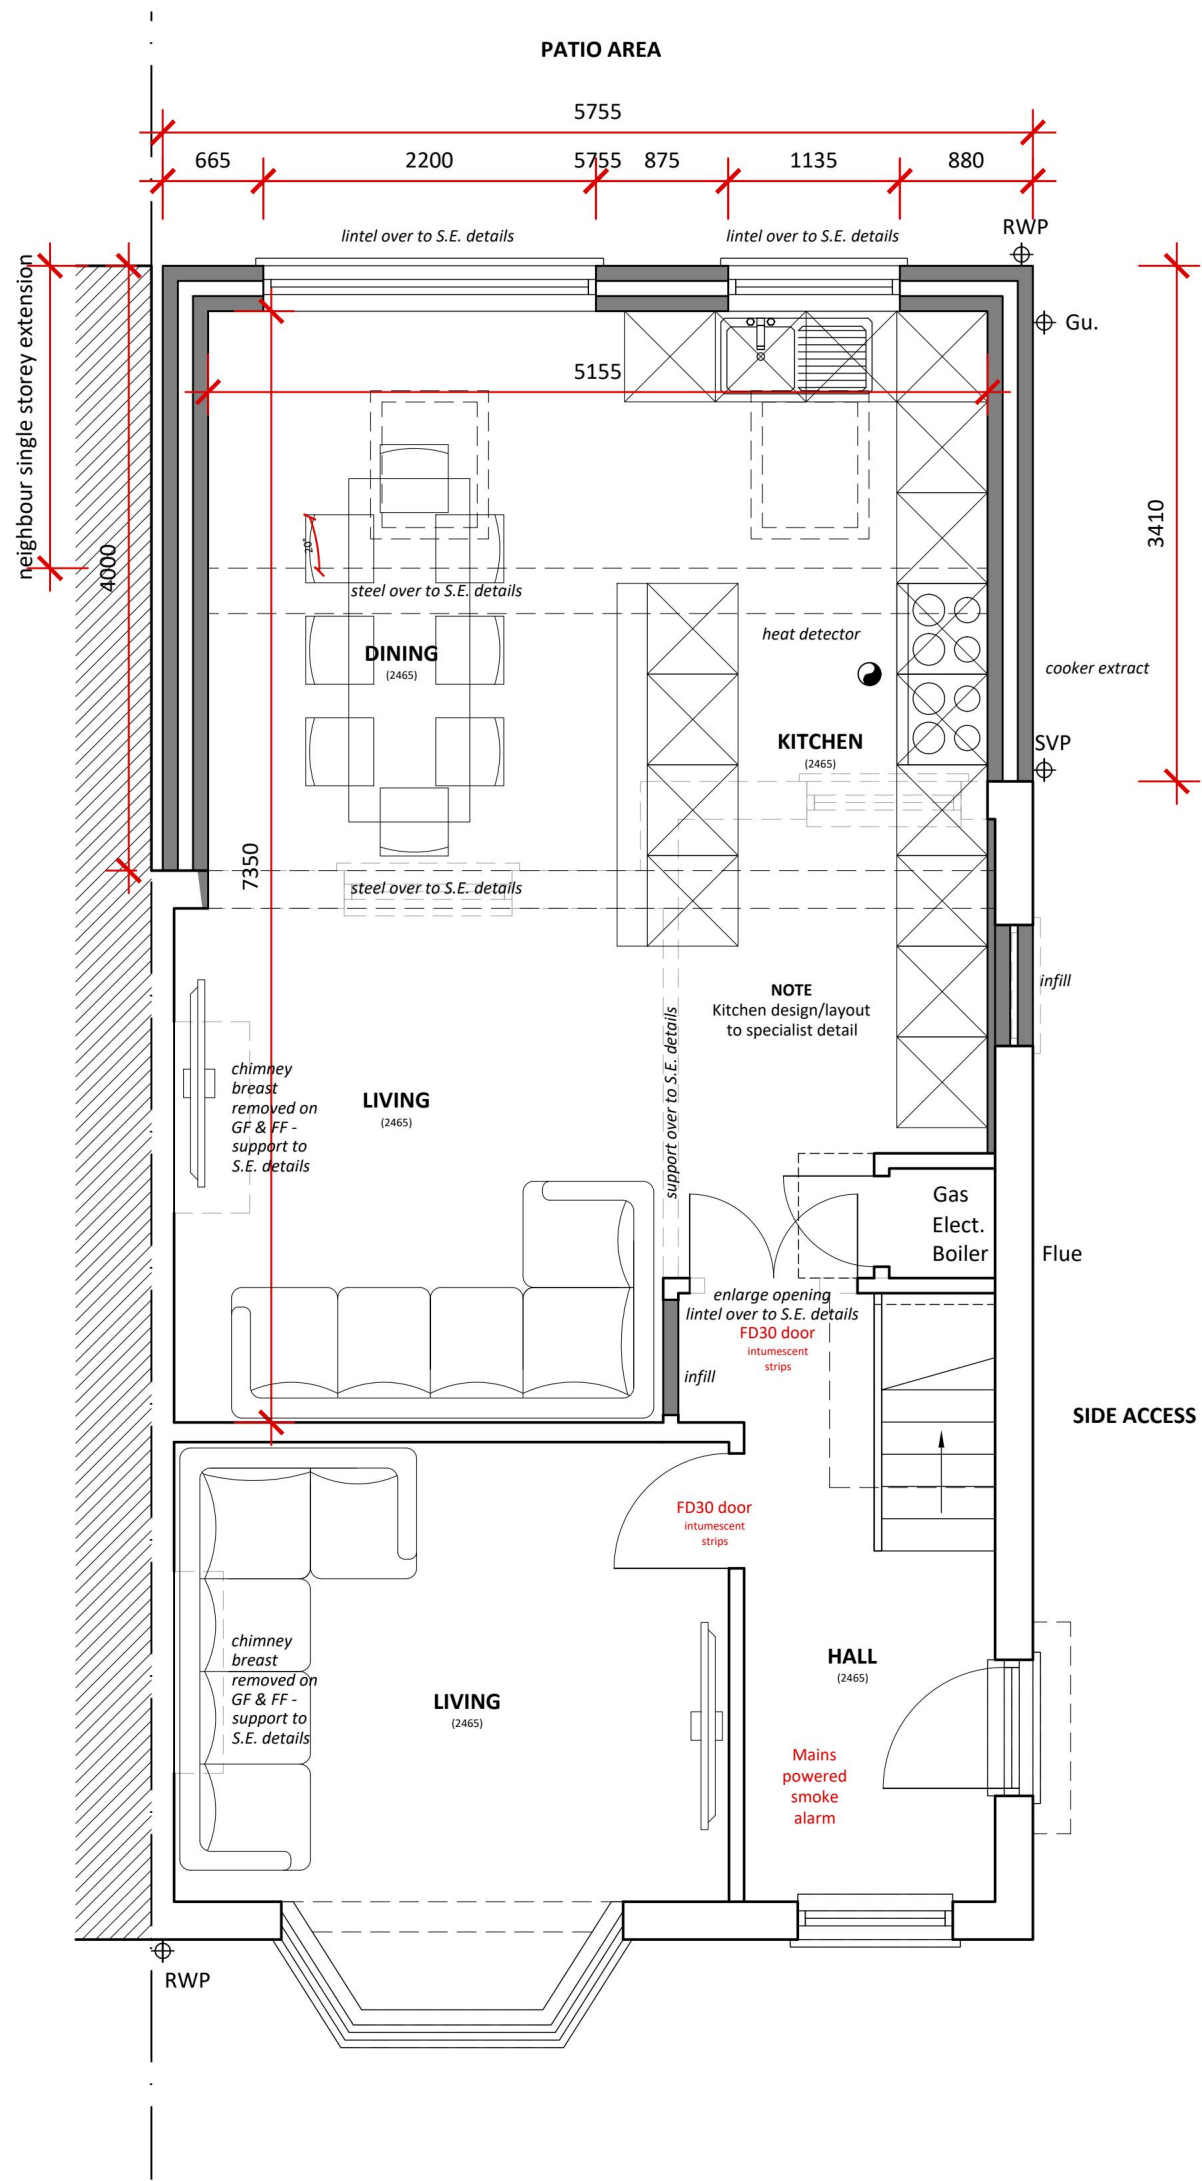



GROUND FLOOR PLAN

Scale @ 1:50

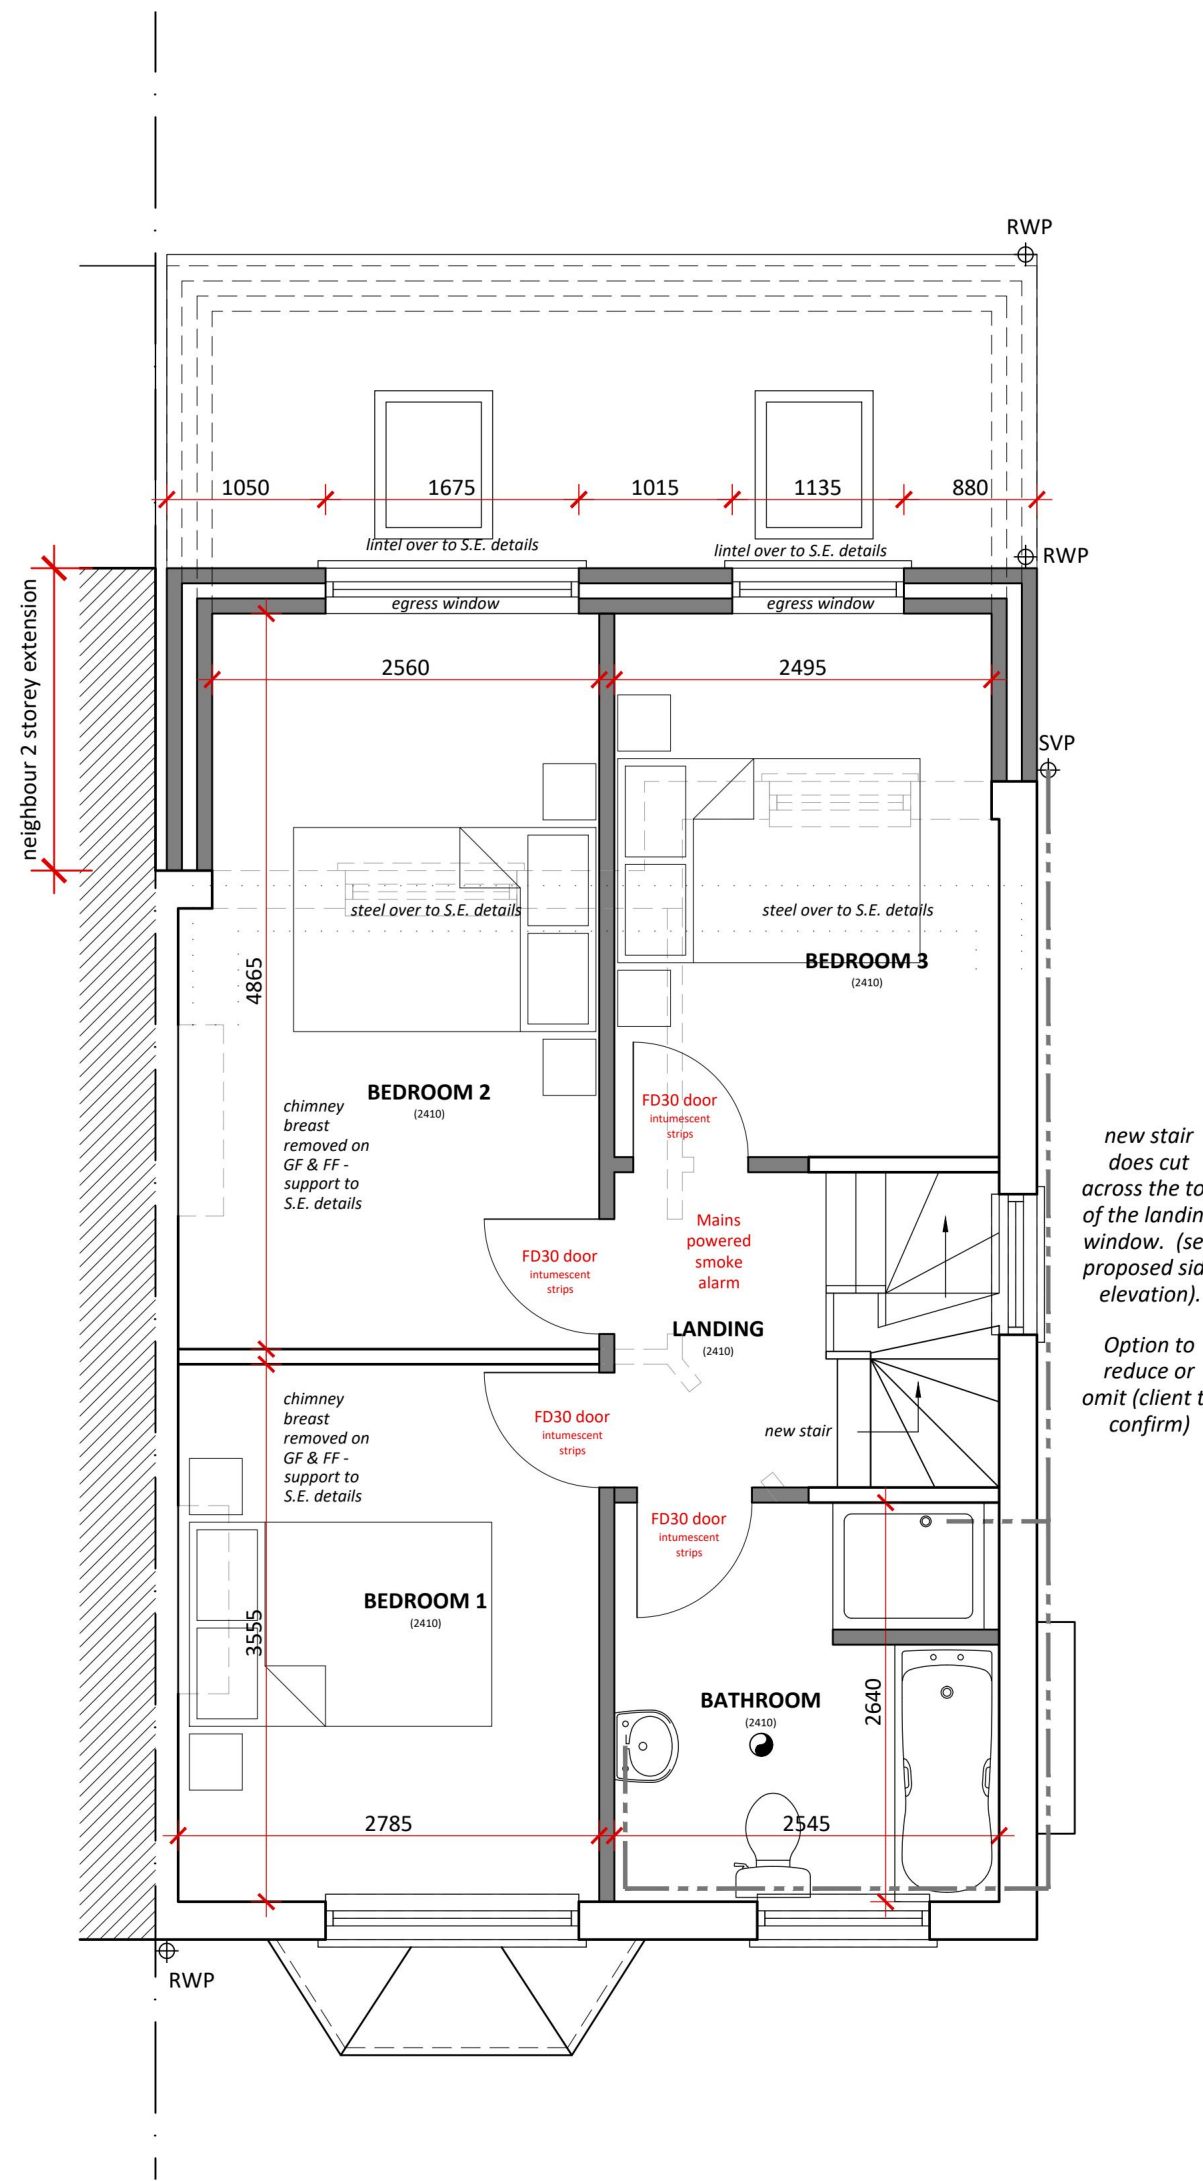 



FIRST FLOOR PLAN

Scale @ 1:50

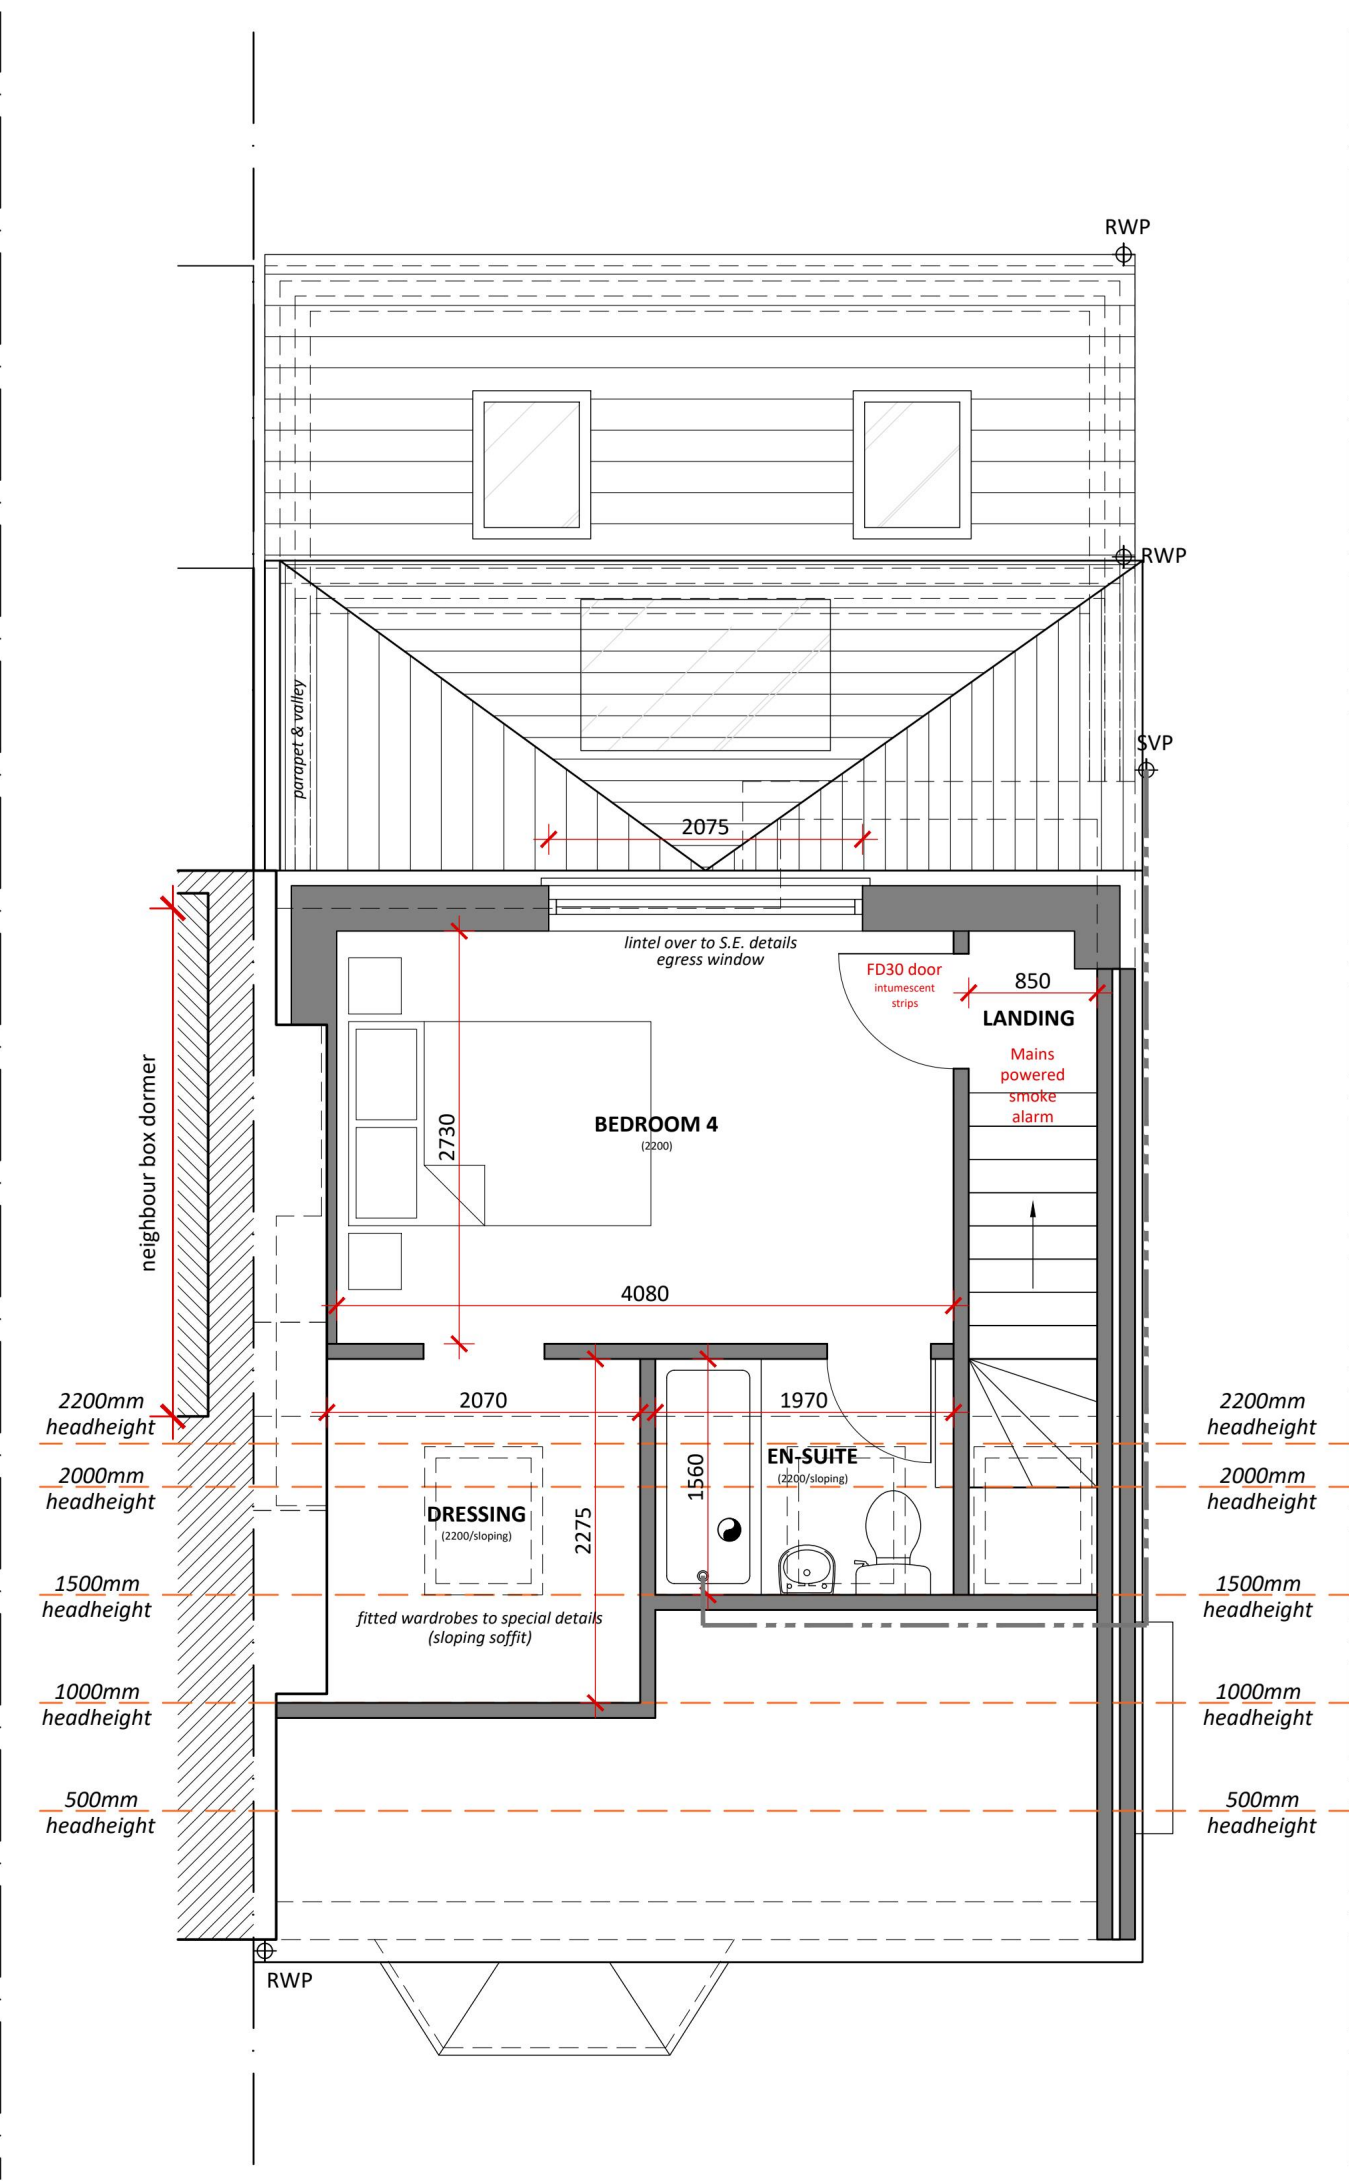 


SECOND FLOOR PLAN

Scale @ 1:50

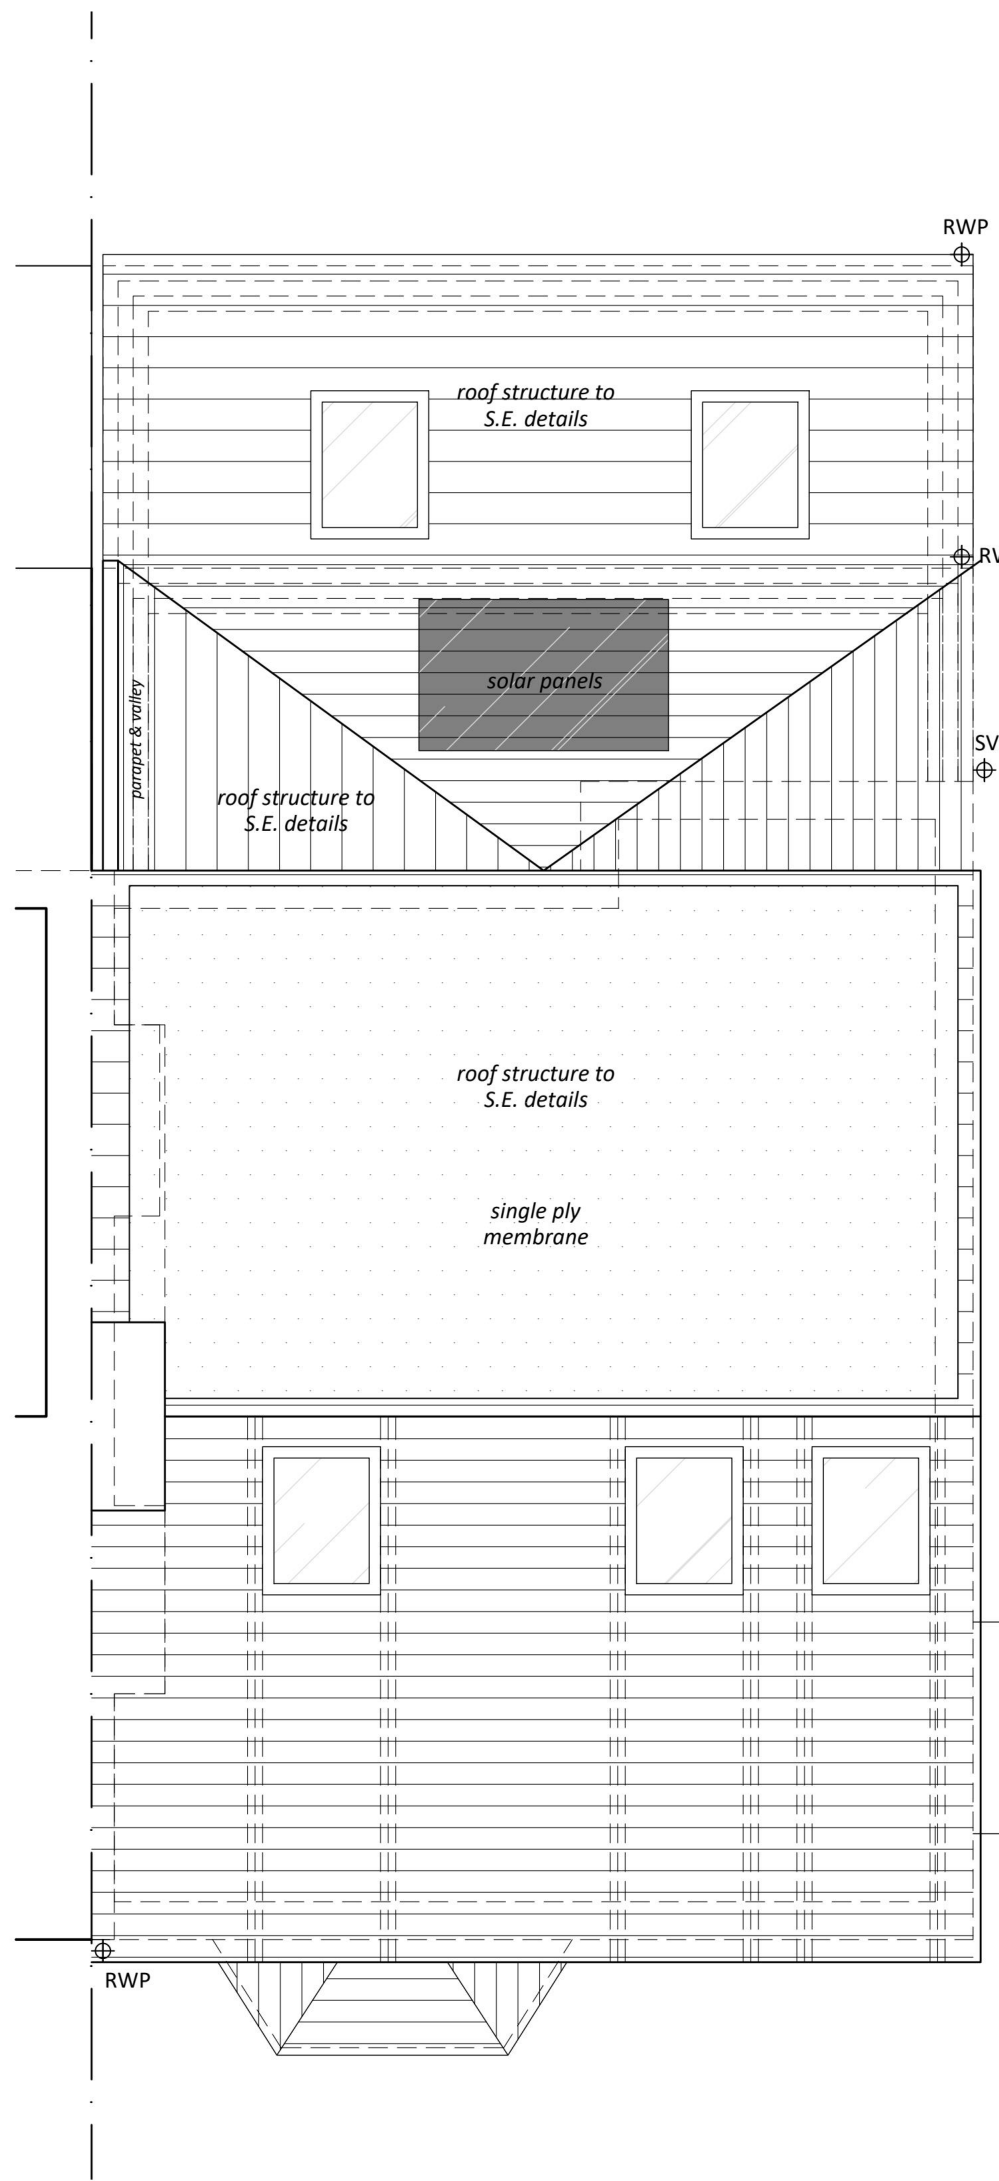 

ROOF PLAN

Scale @ 1:50

 

R J B Architect

RJB Architect
146 Main Road
Danbury
Essex
CM3 4DT

T 07979 570036 W www.RJBarchitect.com E richard@RJBarchitect.com

PLANNING

arb
Architects Registration Board

Client
Samantha Tucker

Project
134 Sunnyside Gardens
Upminster
Essex

Drawing Title
Proposed Plans & Elevations

Drawn	Date	Checked	Scale @ A1
RJB	Feb 2026		As noted
Job No	Drawing No	Revision	Note
2026-05	02		