



Existing Front Elevation

East Elevation


Rear Elevation

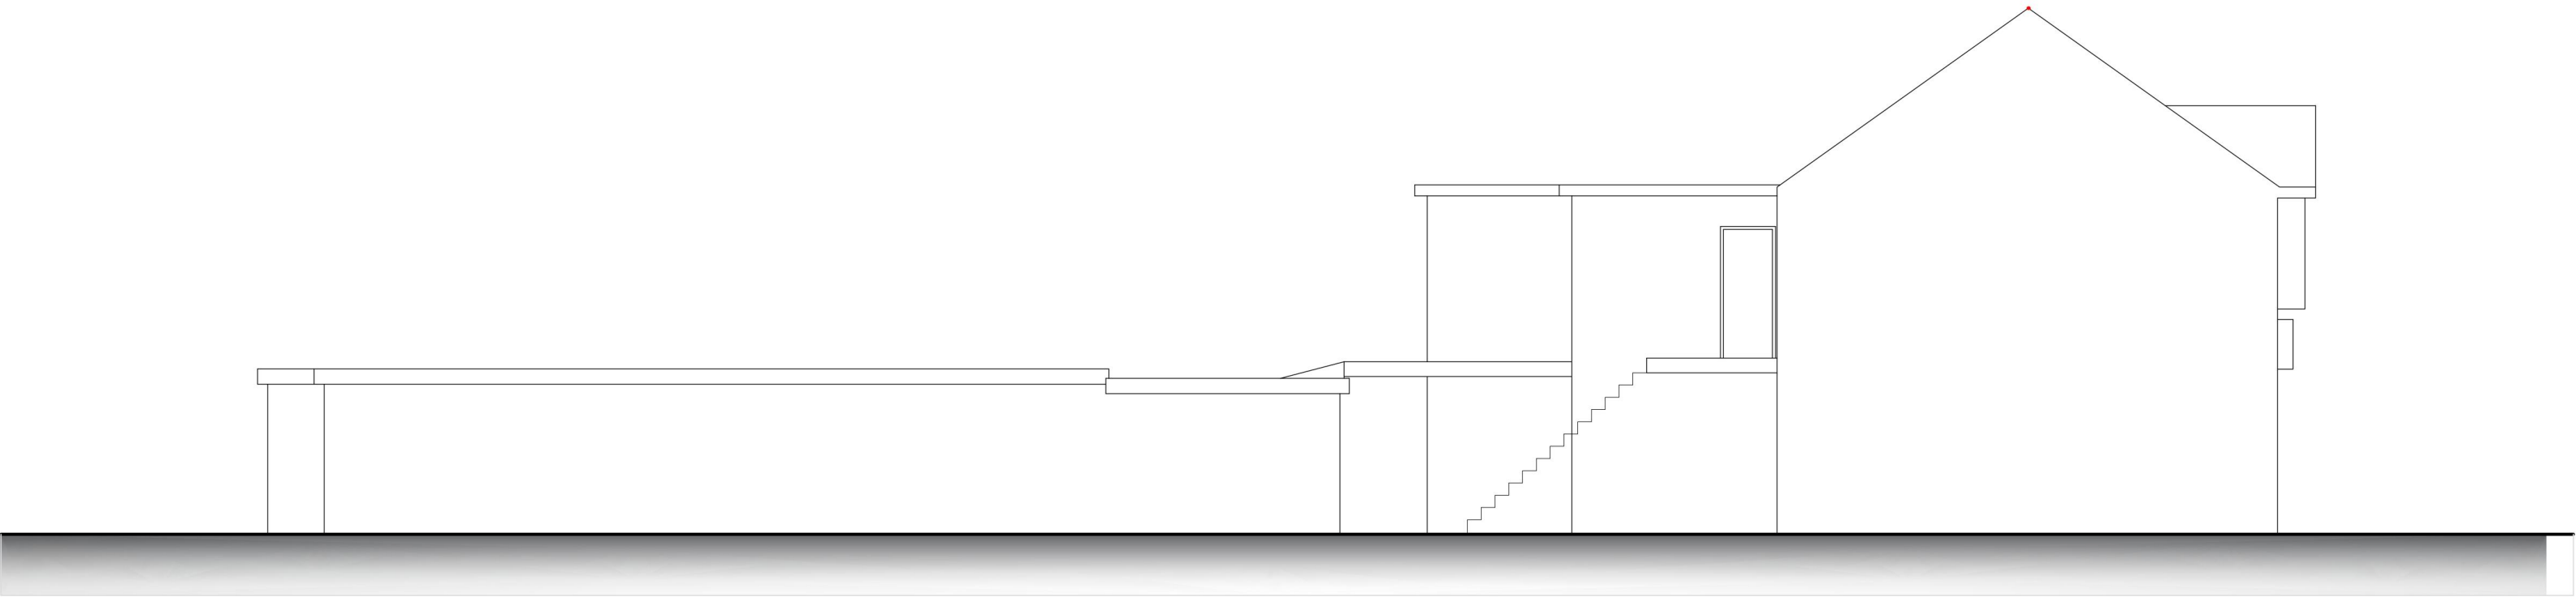


West Elevation

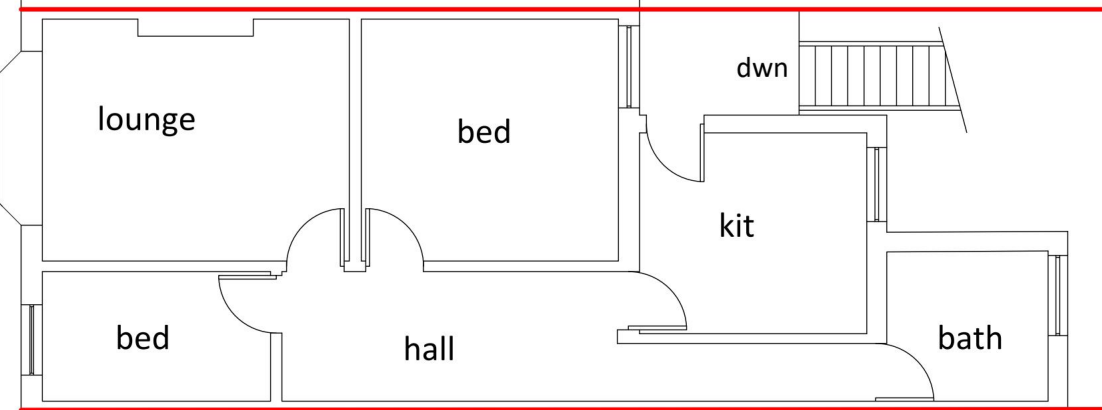

Existing First Floor Plan

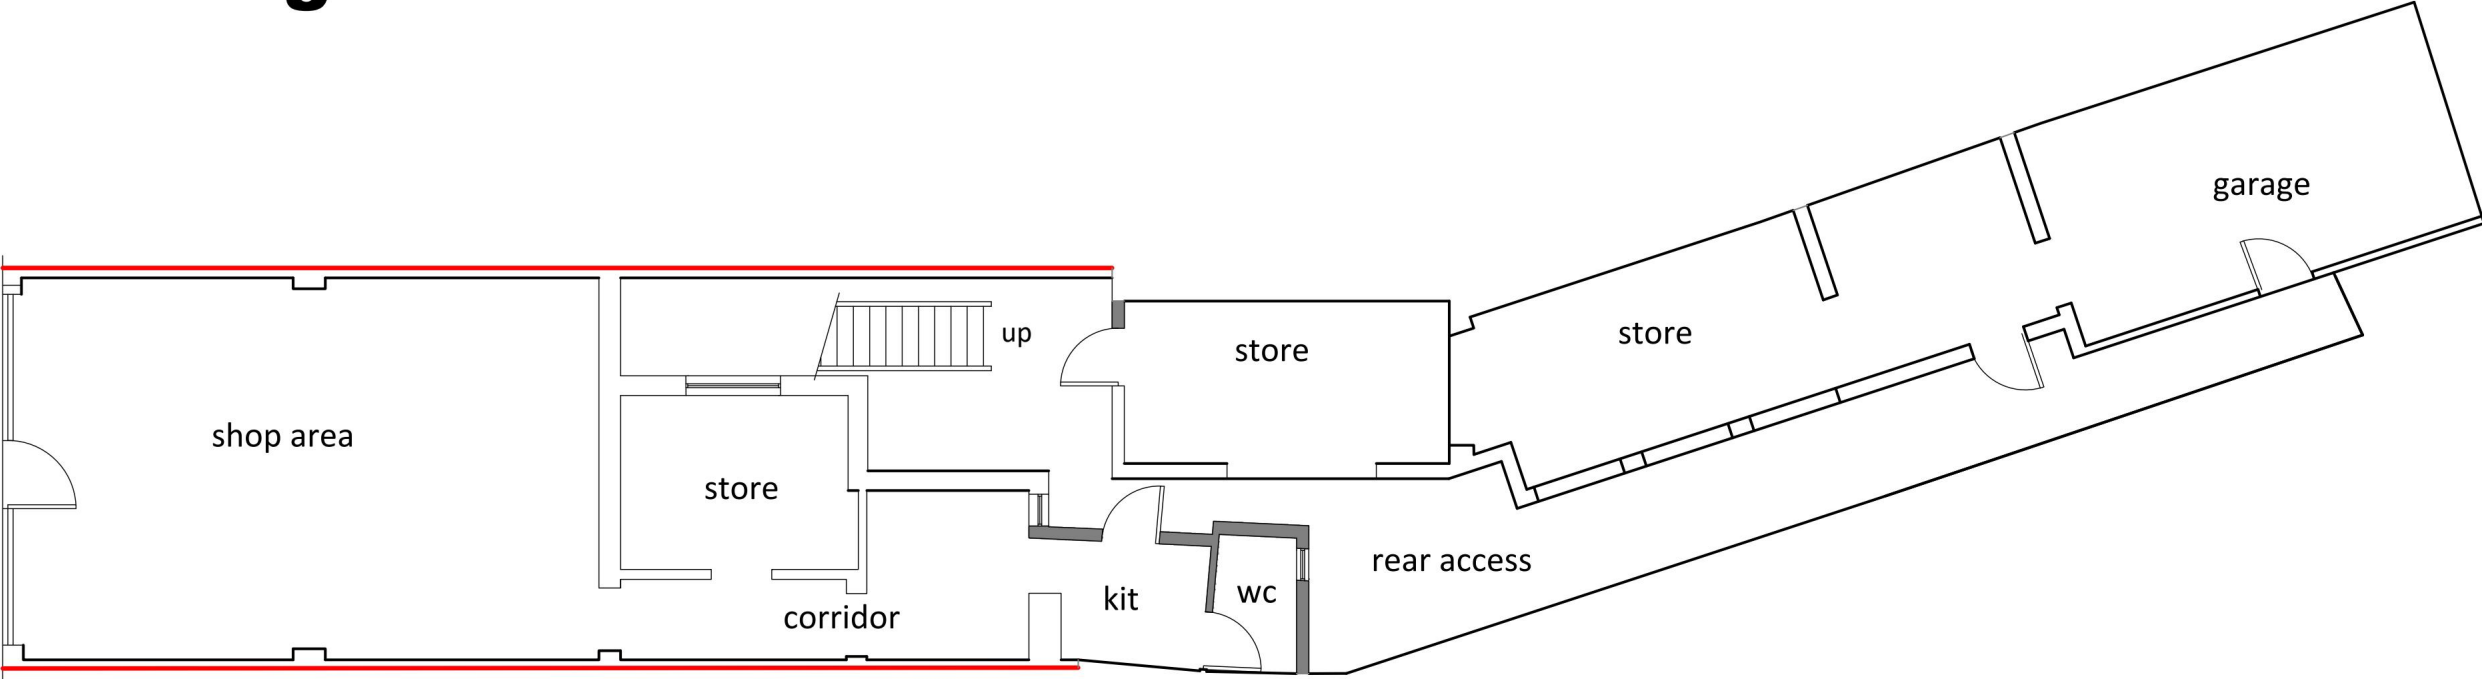

Existing Ground Floor Plan

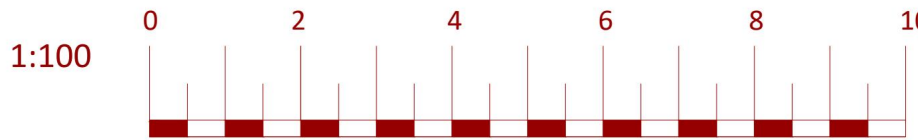

PLANNING

(Not to be used for construction)

A 31.03.26 Alterations to elevations
& floor plans

Rev Date Description

CLIENT:
Mr G. Putt

PROJECT

69 Wingletye Lane
Hornchurch
Essex RM11 3AT


TITLE

Existing Elevations and Floor Plans


SCALE
1:100@A1

DATE
February 2026

DWG No
01/69/26/A

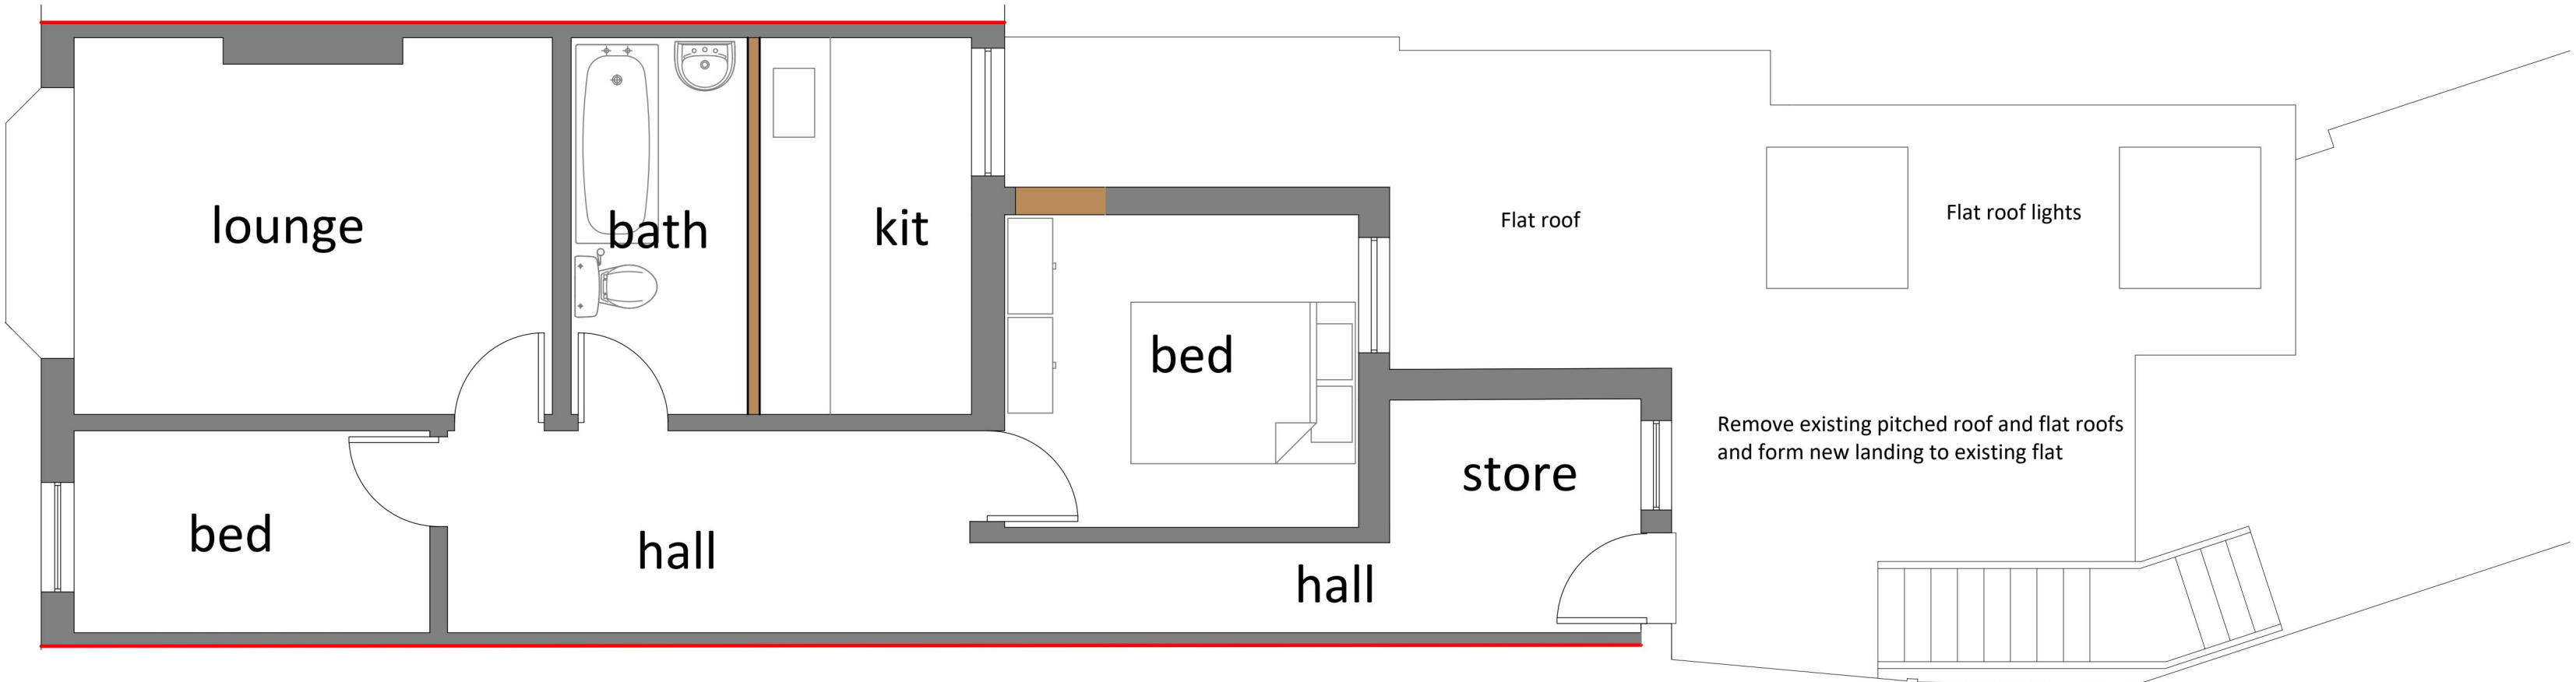

Proposed First Floor Plan

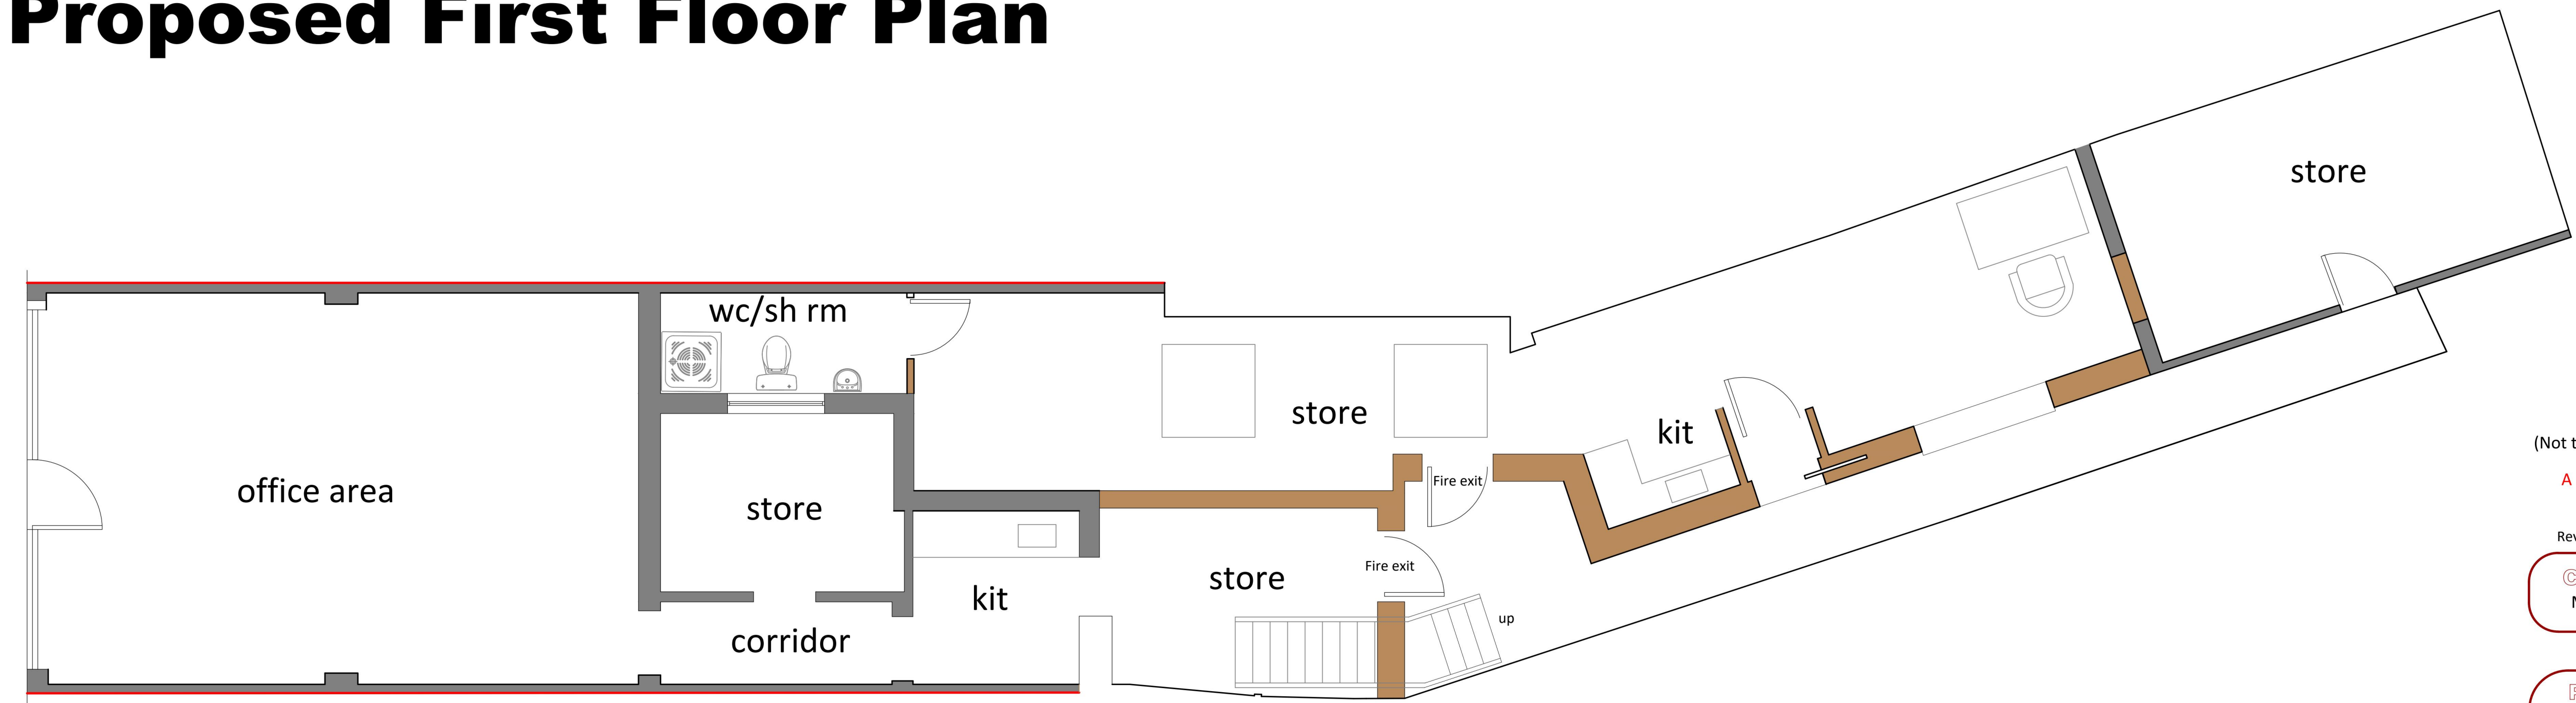

Proposed Ground Floor Plan

PLANNING
(Not to be used for construction)

Rev	Date	Description
A	31.03.26	Alterations to floor plans

CLIENT:
Mr G. Putt


PROJECT
69 Wingletye Lane
Hornchurch
Essex RM11 3AT


TITLE
Proposed Floor Plans

SCALE
1:50@A1

DATE
February 2026

DWG No
03/69/26/A

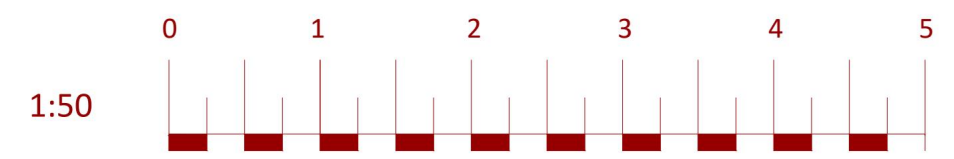


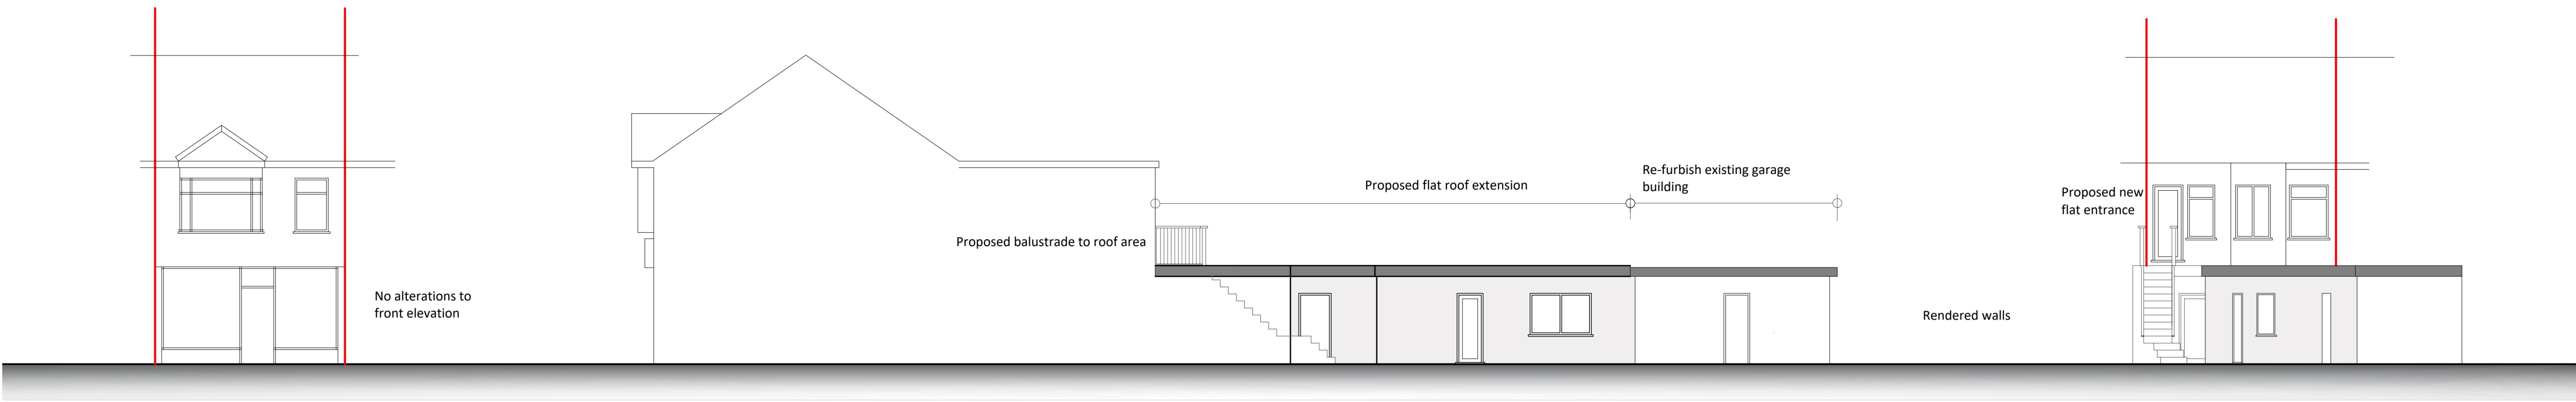


Proposed Front Elevation

Side Elevation from No 71

Rear Elevation

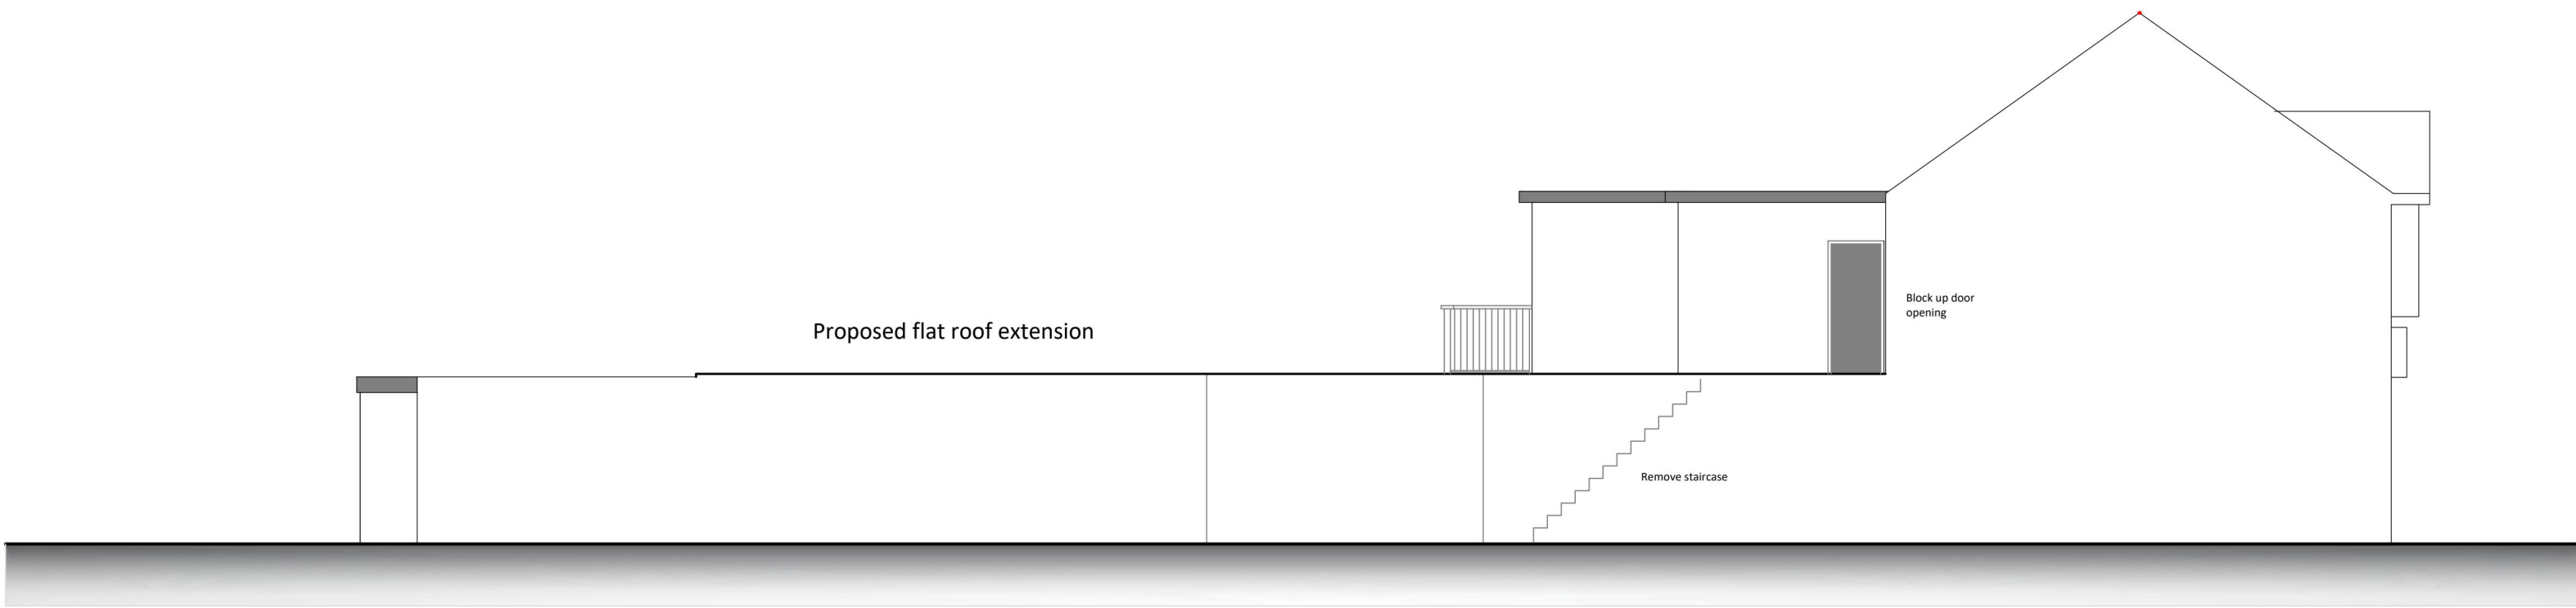

Side Elevation from No 67

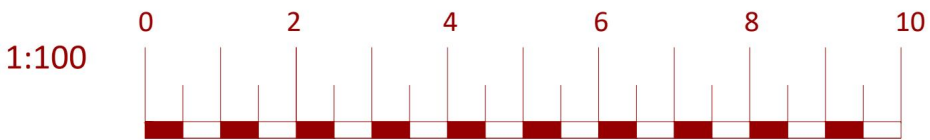

PLANNING
(Not to be used for construction)

Rev	Date	Description
A	31.03.26	Alterations to elevations

CLIENT:
Mr G. Putt

PROJECT
69 Wingletye Lane
Hornchurch
Essex RM11 3AT

TITLE

Proposed Elevations

SCALE
1:100@A1

DATE
February 2026



DWG No
02/69/26/A




Existing Block Plan



Proposed Block Plan

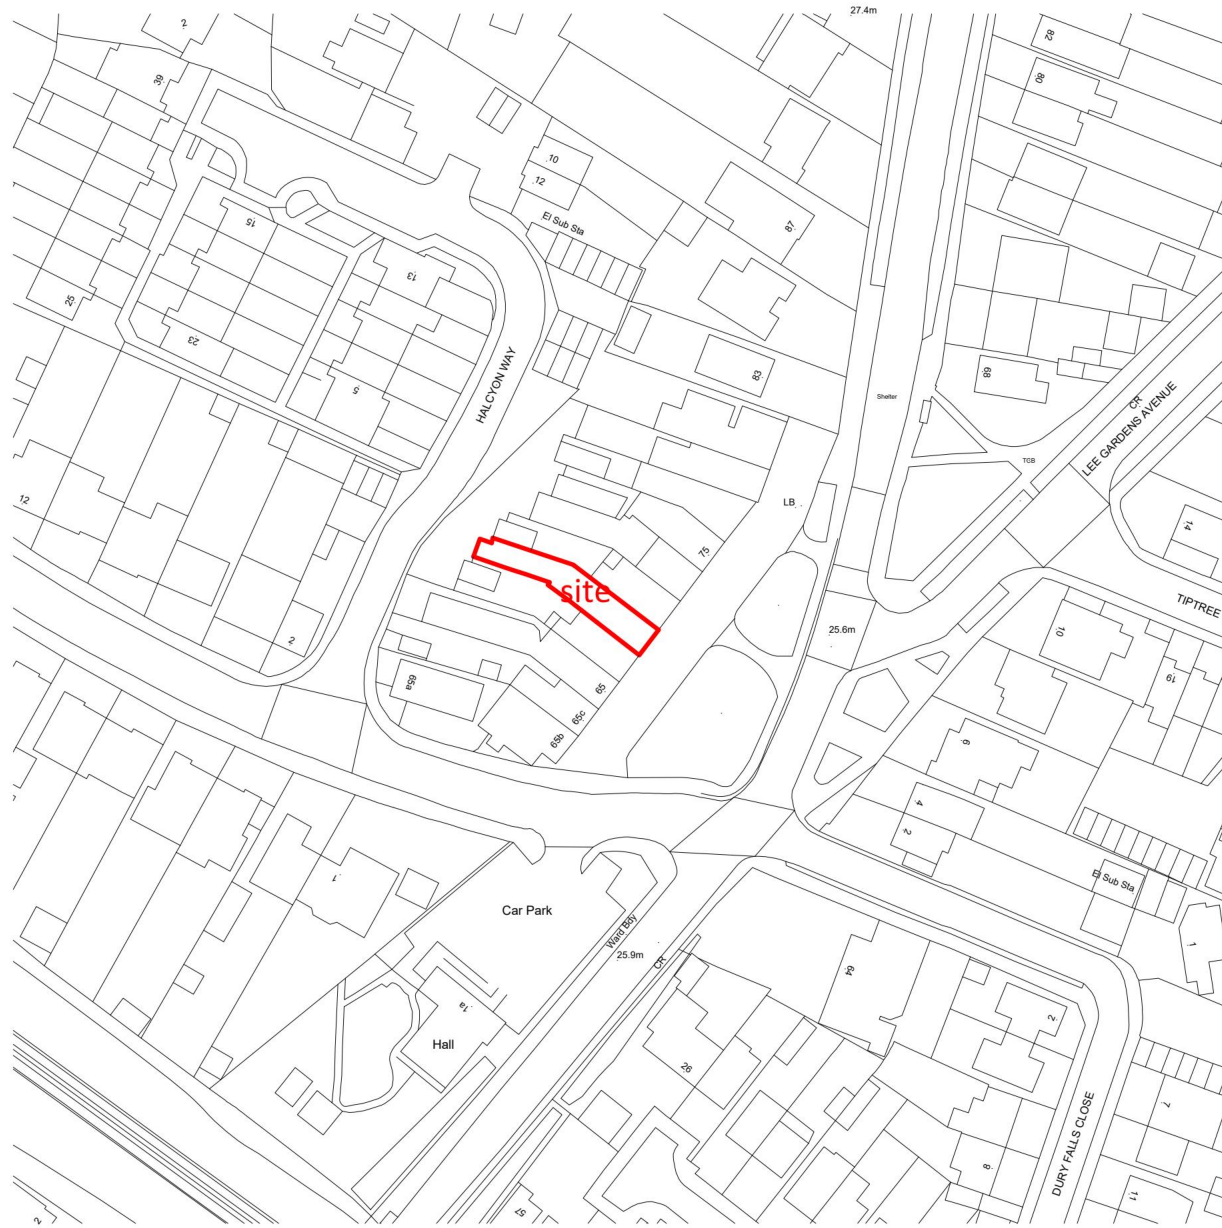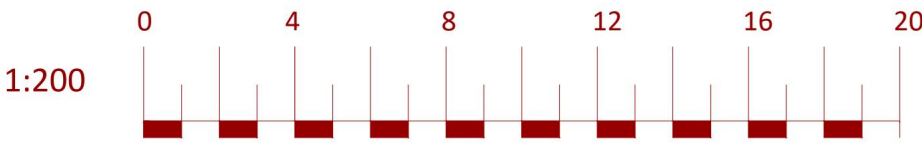

Location Plan

 

PLANNING
(Not to be used for construction)

A 31.03.26 Additional Block Plan added

Rev	Date	Description
-----	------	-------------

CLIENT:
Mr G. Putt

PROJECT
69 Wingletye Lane
Hornchurch
Essex RM11 3AT

TITLE

Site Plans

SCALE
As noted@A1

DATE
February 2026

DWG No
04/69/26/A