

Extent of rooflights in ground floor roof

- Boundary
- Demolition
- Proposed
- Existing

Denotes tree canopy size
NB: locations shown approximate only

0m12345

Scale bar - 1:100

Area:

Site

-

369.2m²

Ground Floor

-

94.6m²

G

Proposed Ground Floor Plan

1:100

DISCLAIMER:
All dimensions to be checked on site prior to commencement of any works, and/or preparation of any shop drawings
Sizes of and dimensions to any structural elements are indicative only. See structural engineers drawings for actual sizes / dimensions.
Sizes of and dimensions to any service elements are indicative only. See service engineers drawings for actual sizes / dimensions.
This drawing is to be read in conjunction with all relevant Architect's drawings, specifications and other Consultant's information.

DO NOT SCALE FROM THIS DRAWING.

Revision	Date	Note
P1	06.01.26	ISSUED FOR PLANNING

Address

7 Heather Drive, Romford, Essex

RM1 4SP

Project Number	Drawing Number	Rev
2510	(PL)010	P1

Drawing Title

General Arrangements

Proposed Ground Floor Plan

Project Stage	Scale	Date
Planning	1:100 @ A3	06.01.26

www.studio-forty.co.uk

hello@studio-forty.co.uk

01277 711027

STUDIO40

- Boundary
- Demolition
- Proposed
- Existing

Denotes tree canopy size
NB: locations shown approximate only



Area:

Site

-

369.2m²

First Floor

-

41.2m²

1

Proposed First Floor Plan

1:100

DISCLAIMER:
All dimensions to be checked on site prior to commencement of any works, and/or preparation of any shop drawings
Sizes of and dimensions to any structural elements are indicative only. See structural engineers drawings for actual sizes / dimensions.
Sizes of and dimensions to any service elements are indicative only. See service engineers drawings for actual sizes / dimensions.
This drawing is to be read in conjunction with all relevant Architect's drawings, specifications and other Consultant's information.

DO NOT SCALE FROM THIS DRAWING.

Revision	Date	Note
P1	06.01.26	ISSUED FOR PLANNING

Address

7 Heather Drive, Romford, Essex

RM1 4SP

Project Number

2510

Drawing Number

(PL)011

Rev

P1

Drawing Title

General Arrangements

Proposed First Floor Plan

Project Stage

Planning

Scale

1:100 @ A3

Date


06.01.26


www.studio-forty.co.uk

hello@studio-forty.co.uk

01277 711027

Extent of Velux in first floor

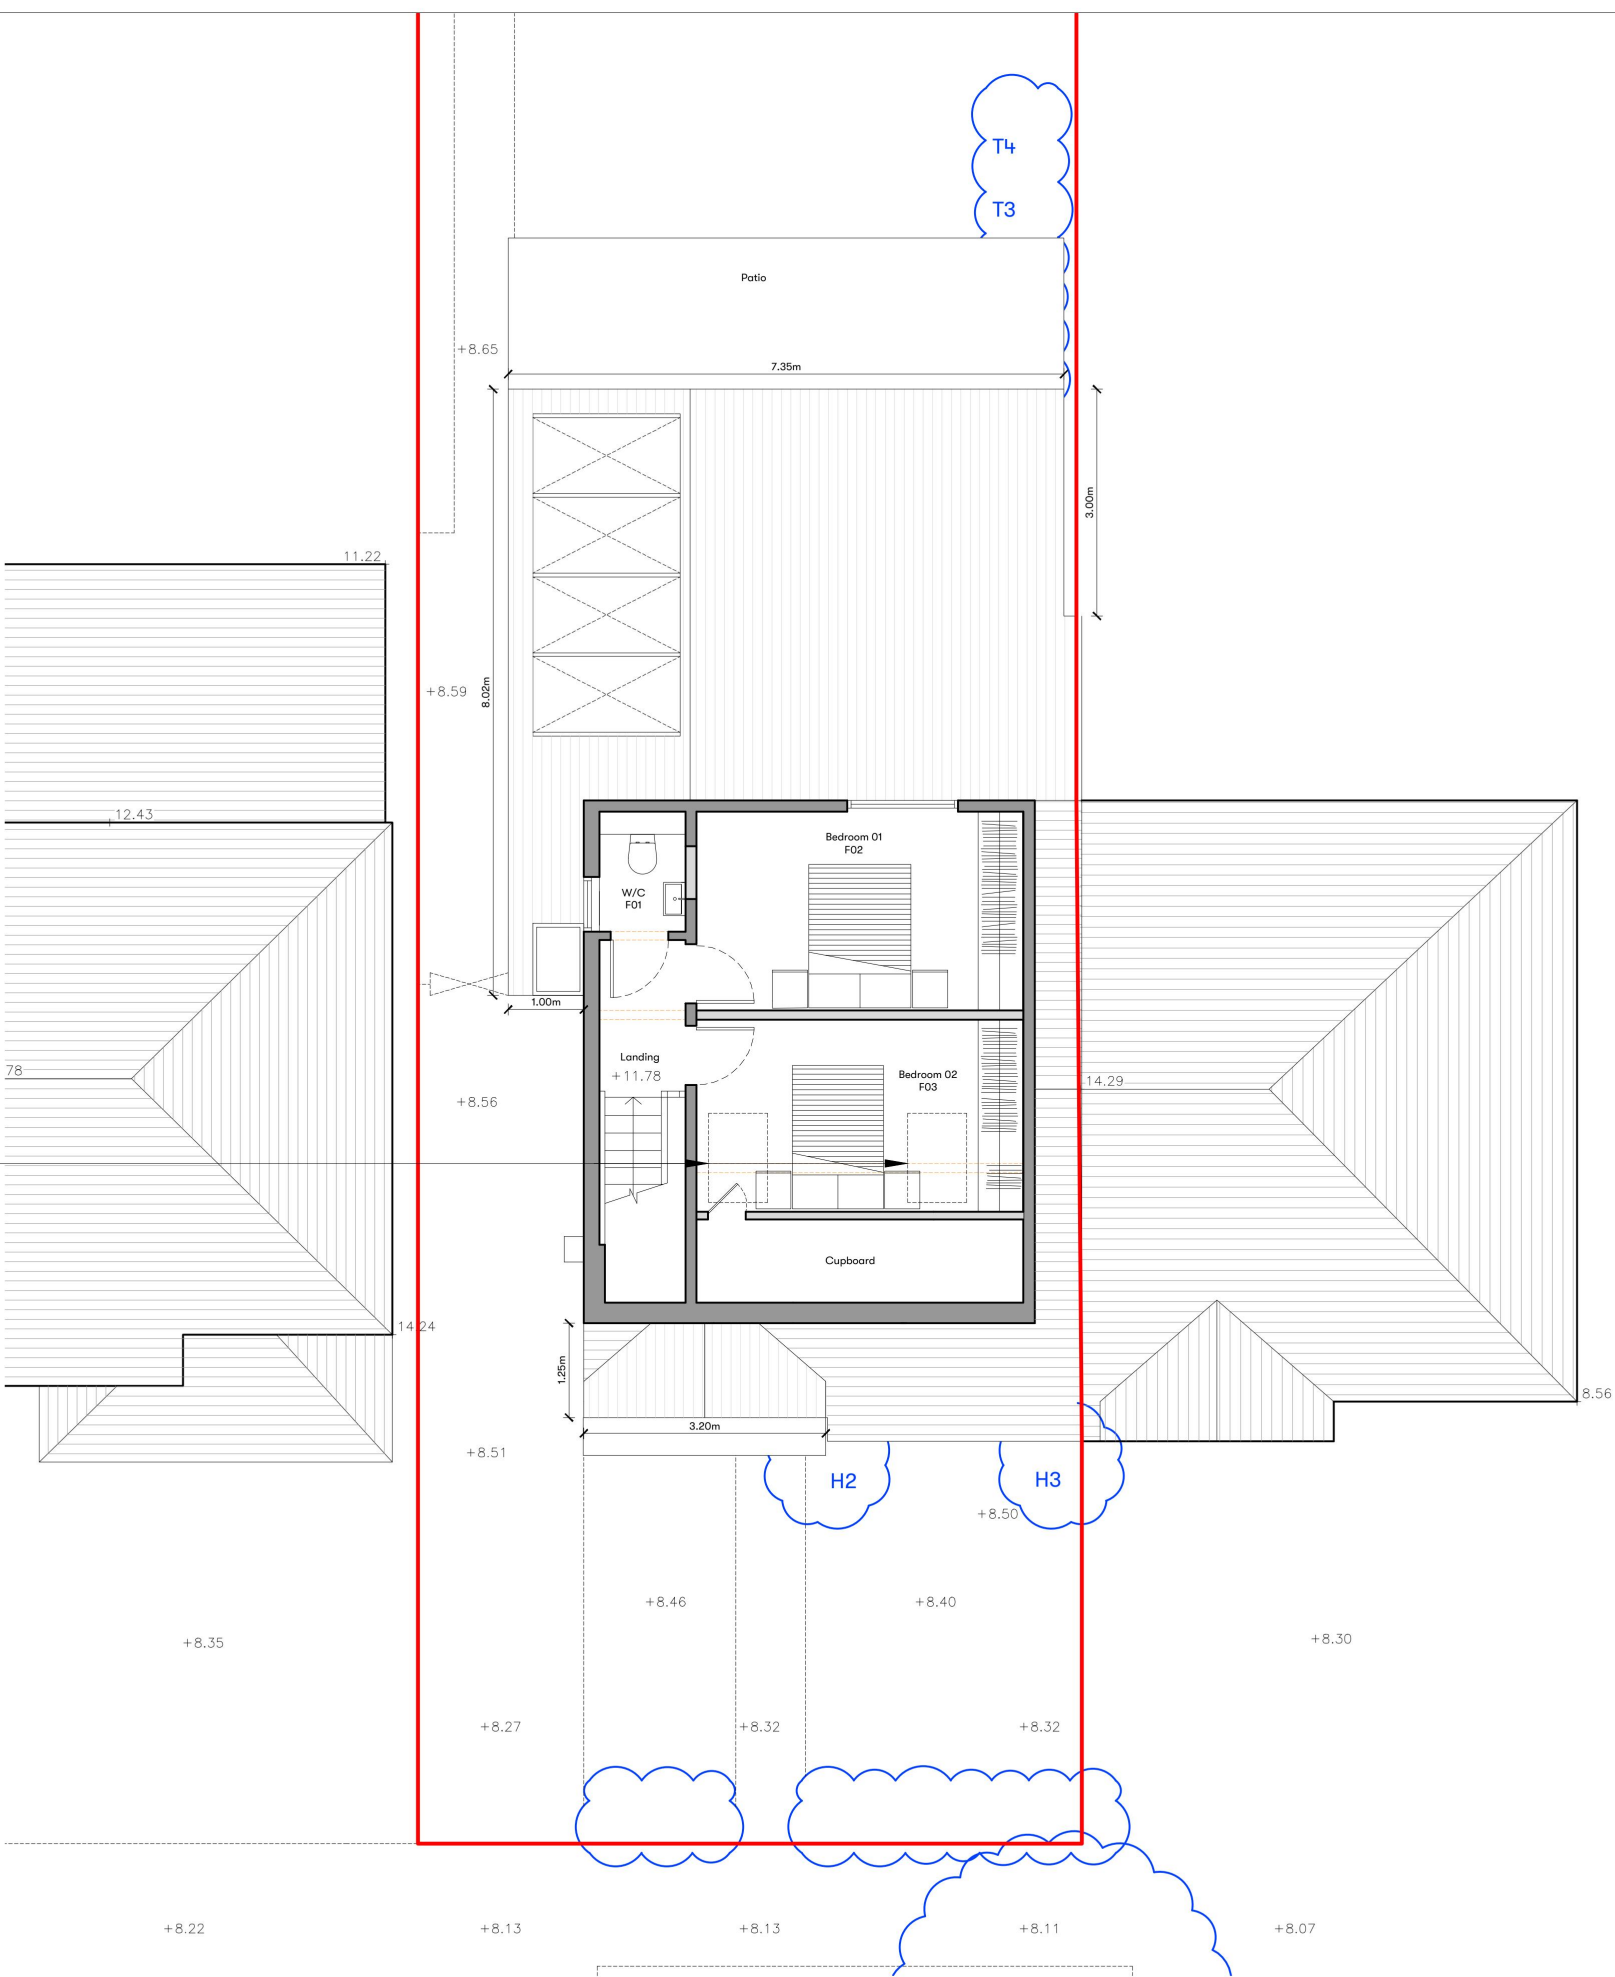

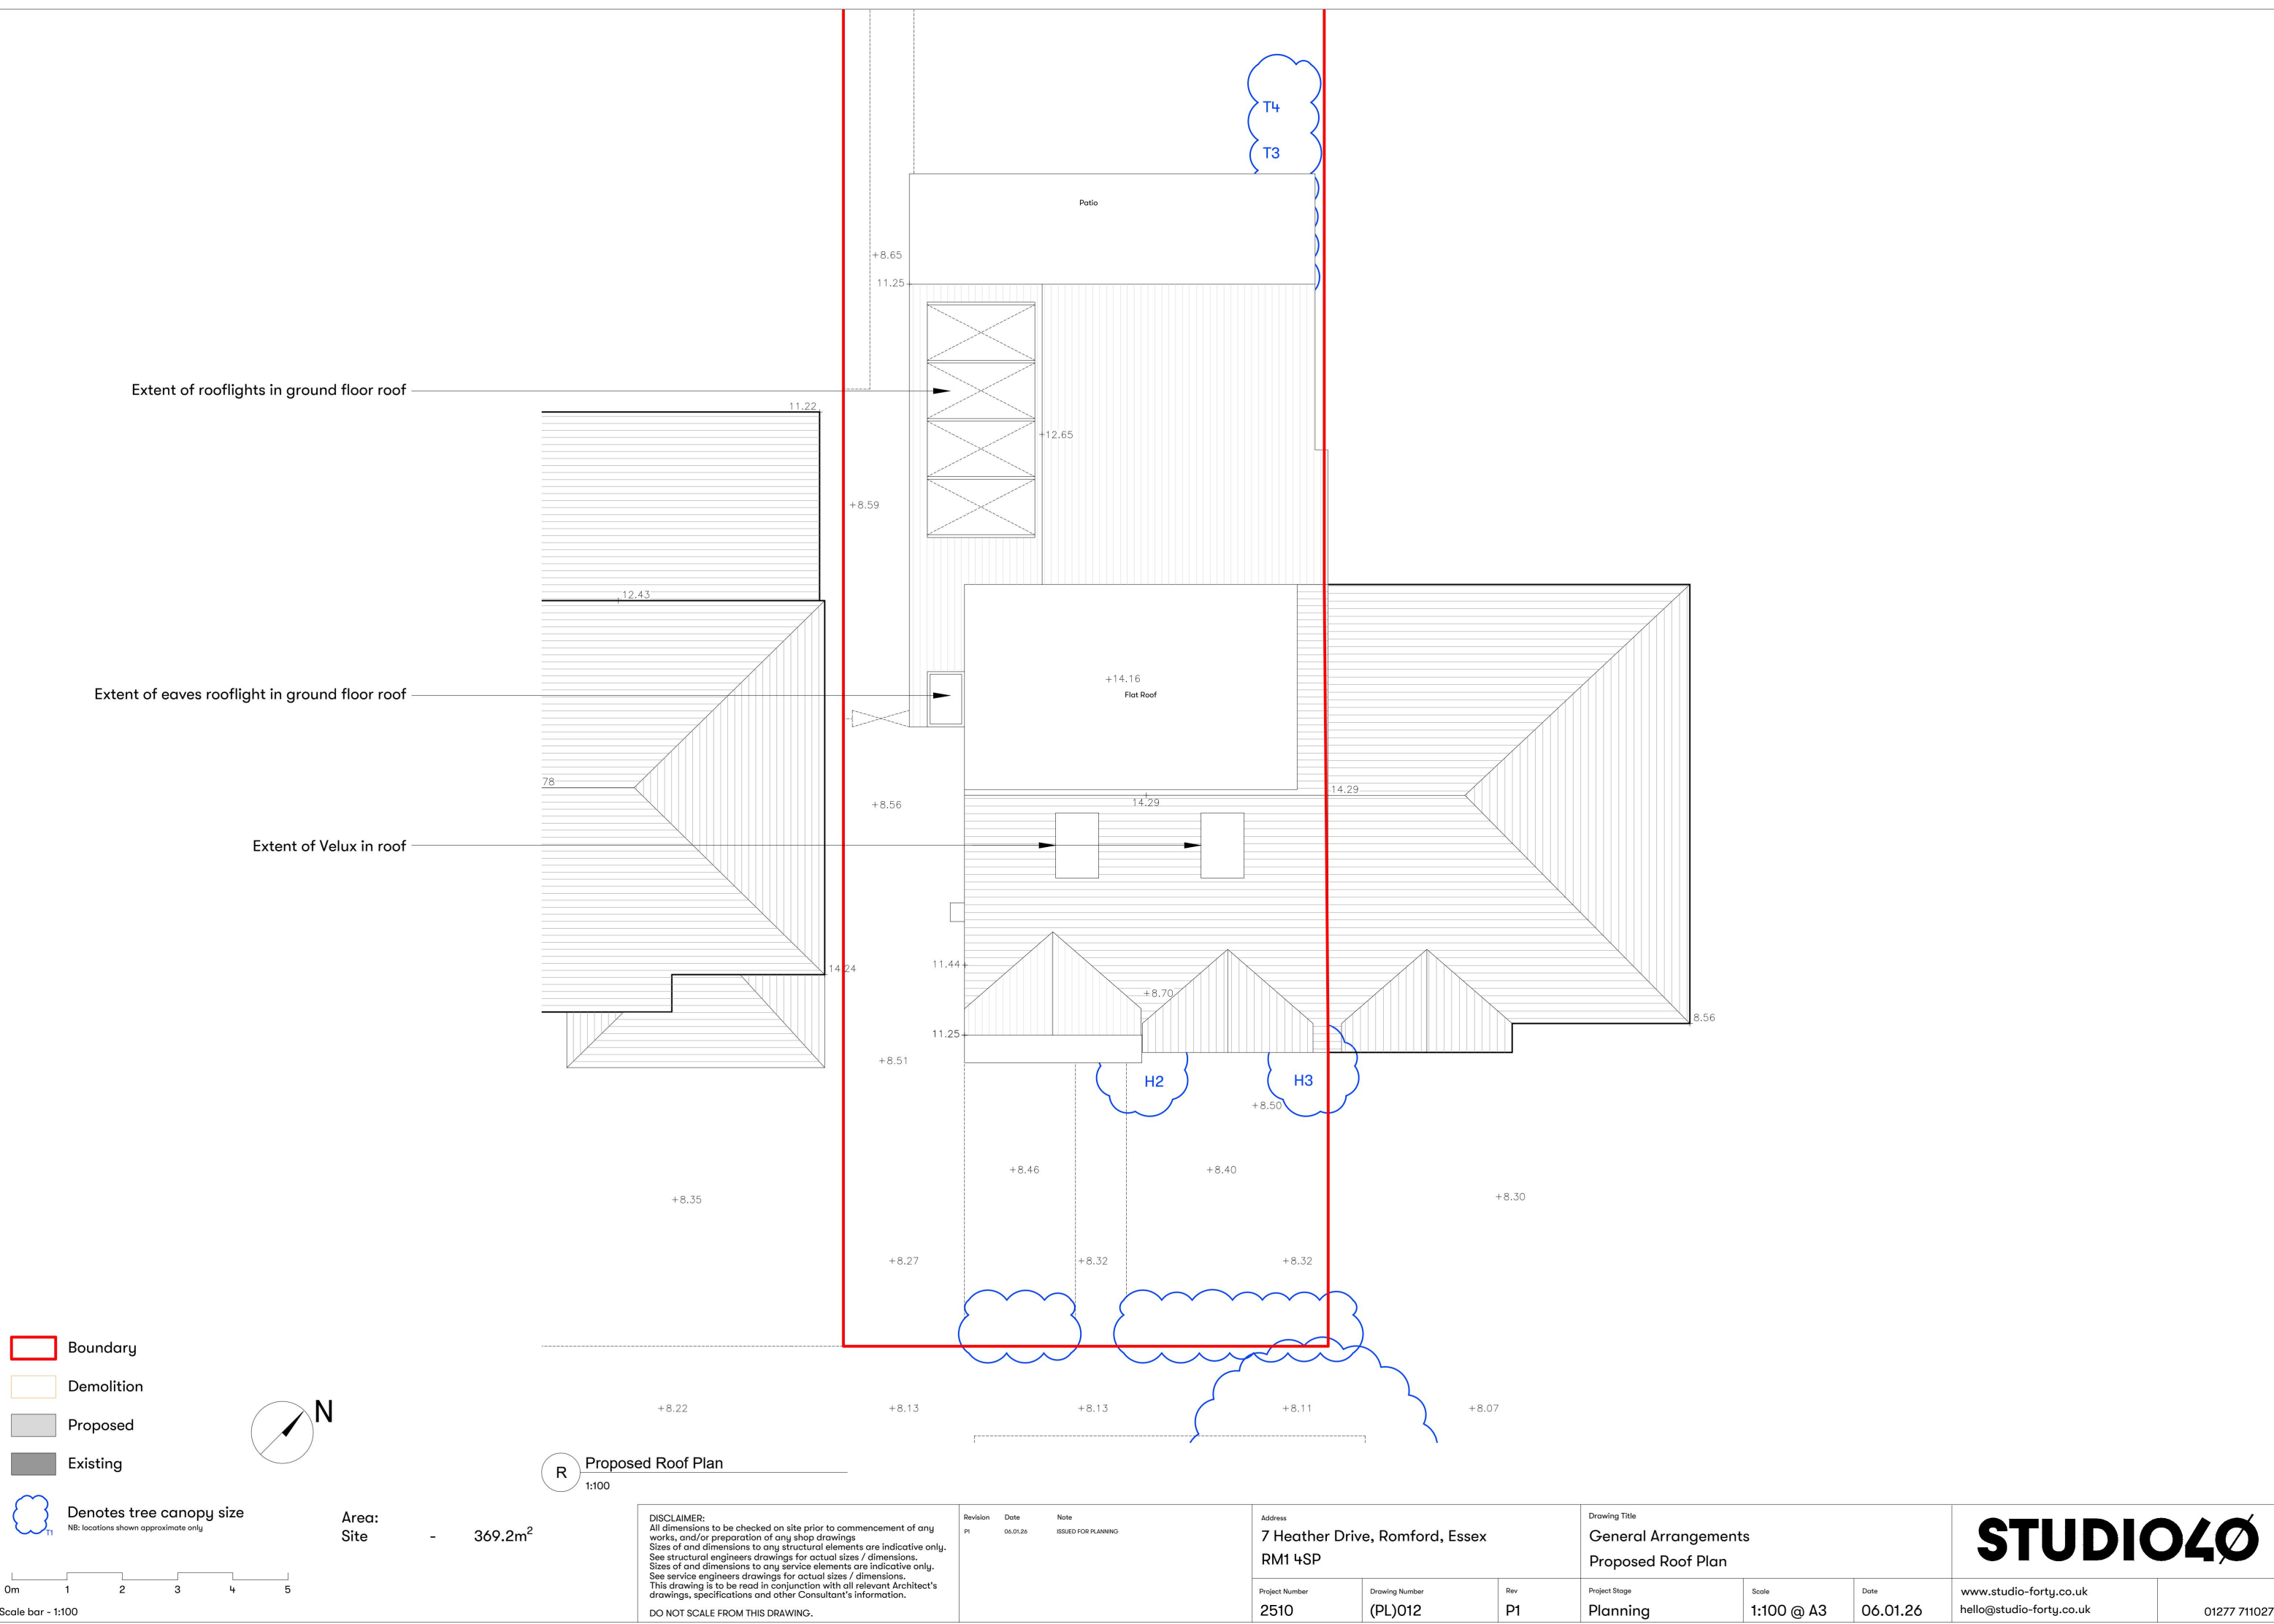

Boundary

Demolition

Proposed

Existing

Denotes tree canopy size
NB: locations shown approximate only



Area:
Site - 369.2m²

R Proposed Roof Plan
1:100

DISCLAIMER:
All dimensions to be checked on site prior to commencement of any works, and/or preparation of any shop drawings
Sizes of and dimensions to any structural elements are indicative only. See structural engineers drawings for actual sizes / dimensions.
Sizes of and dimensions to any service elements are indicative only. See service engineers drawings for actual sizes / dimensions.
This drawing is to be read in conjunction with all relevant Architect's drawings, specifications and other Consultant's information.
DO NOT SCALE FROM THIS DRAWING.

Revision	Date	Note
P1	06.01.26	ISSUED FOR PLANNING

Address
7 Heather Drive, Romford, Essex
RM1 4SP

Project Number	Drawing Number	Rev
2510	(PL)012	P1

Drawing Title
General Arrangements
Proposed Roof Plan

Project Stage
Planning


Scale
1:100 @ A3

Date
06.01.26


www.studio-forty.co.uk
hello@studio-forty.co.uk

STUDIO40


01277 711027

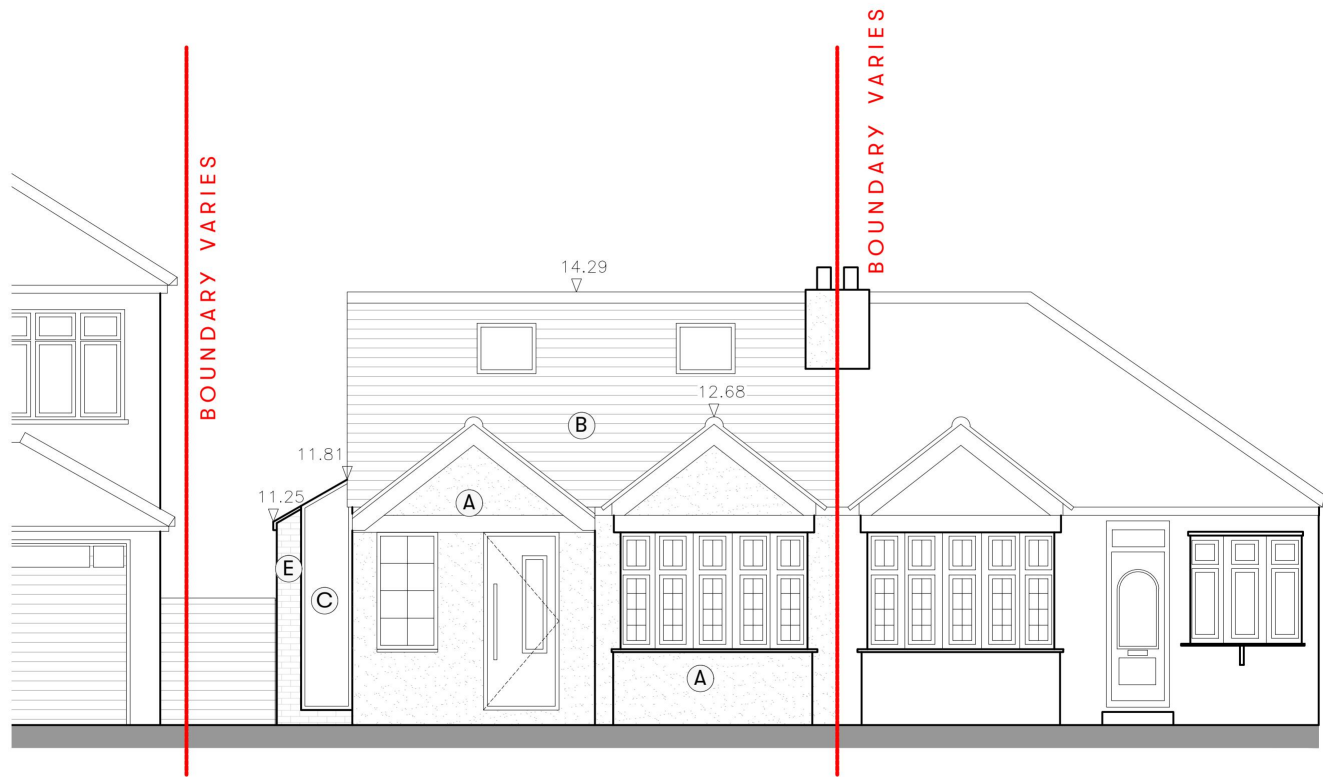

SE Proposed South East (Front) Elevation
1:100

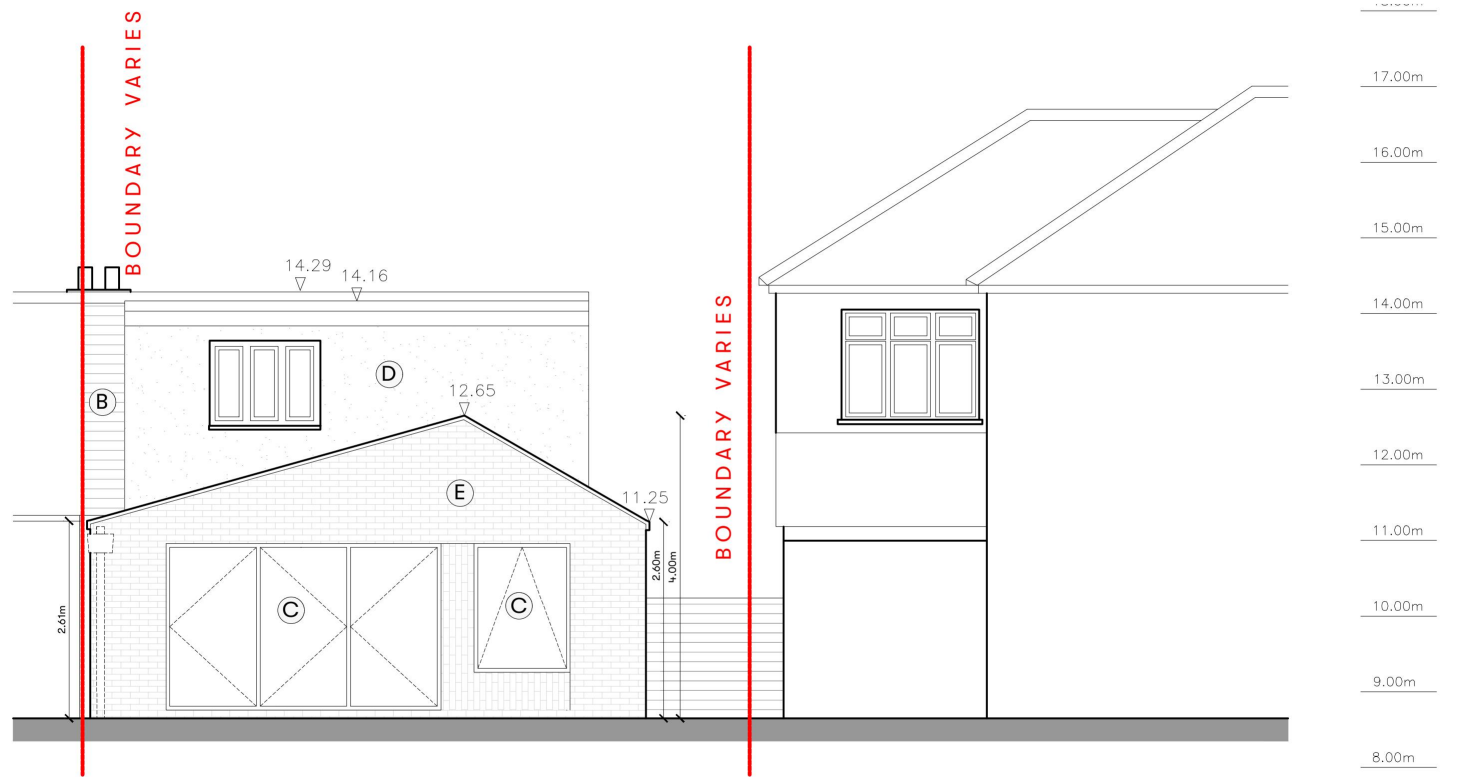

NW Proposed North West (Rear) Elevation
1:100

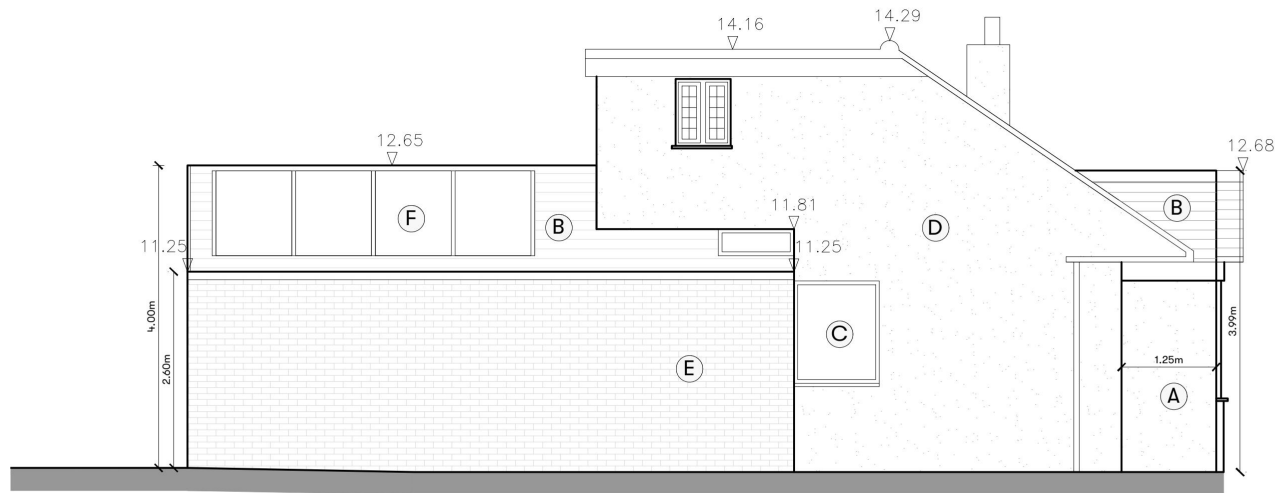

SW Proposed South West (Side) Elevation
1:100

Materials

- | | | |
|----------|----------------------|---------------|
| Boundary | Render - Pebble Dash | Render - Grey |
| Proposed | Roof Tiles - Brown | Brick - Red |
| Existing | Window/Doors - Black | Glass |

DISCLAIMER:
All dimensions to be checked on site prior to commencement of any works, and/or preparation of any shop drawings.
Sizes of and dimensions to any structural elements are indicative only. See structural engineers drawings for actual sizes / dimensions.
Sizes of and dimensions to any service elements are indicative only. See service engineers drawings for actual sizes / dimensions.
This drawing is to be read in conjunction with all relevant Architect's drawings, specifications and other Consultant's information.
DO NOT SCALE FROM THIS DRAWING.

Revision	Date	Note
P1	06.01.26	ISSUED FOR PLANNING

Address
7 Heather Drive, Romford, Essex
RM1 4SP

Project Number
2510

Drawing Number
(PL)013

Rev
P1

Drawing Title
General Arrangements
Proposed Elevations

Project Stage
Planning


Scale
1:100 @ A3

Date
06.01.26

www.studio-forty.co.uk
hello@studio-forty.co.uk





STUDIO40

01277 711027

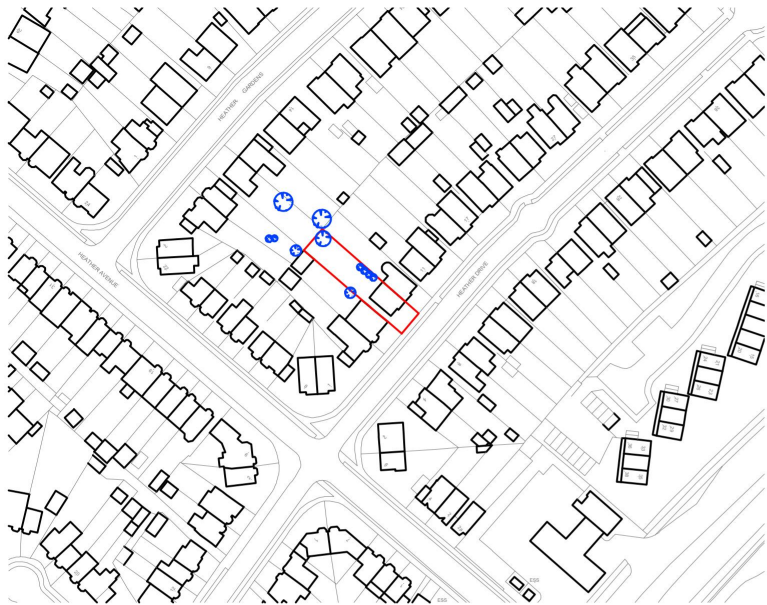

Location Plan
1:2500

Denotes tree canopy size
NB: locations shown approximate only

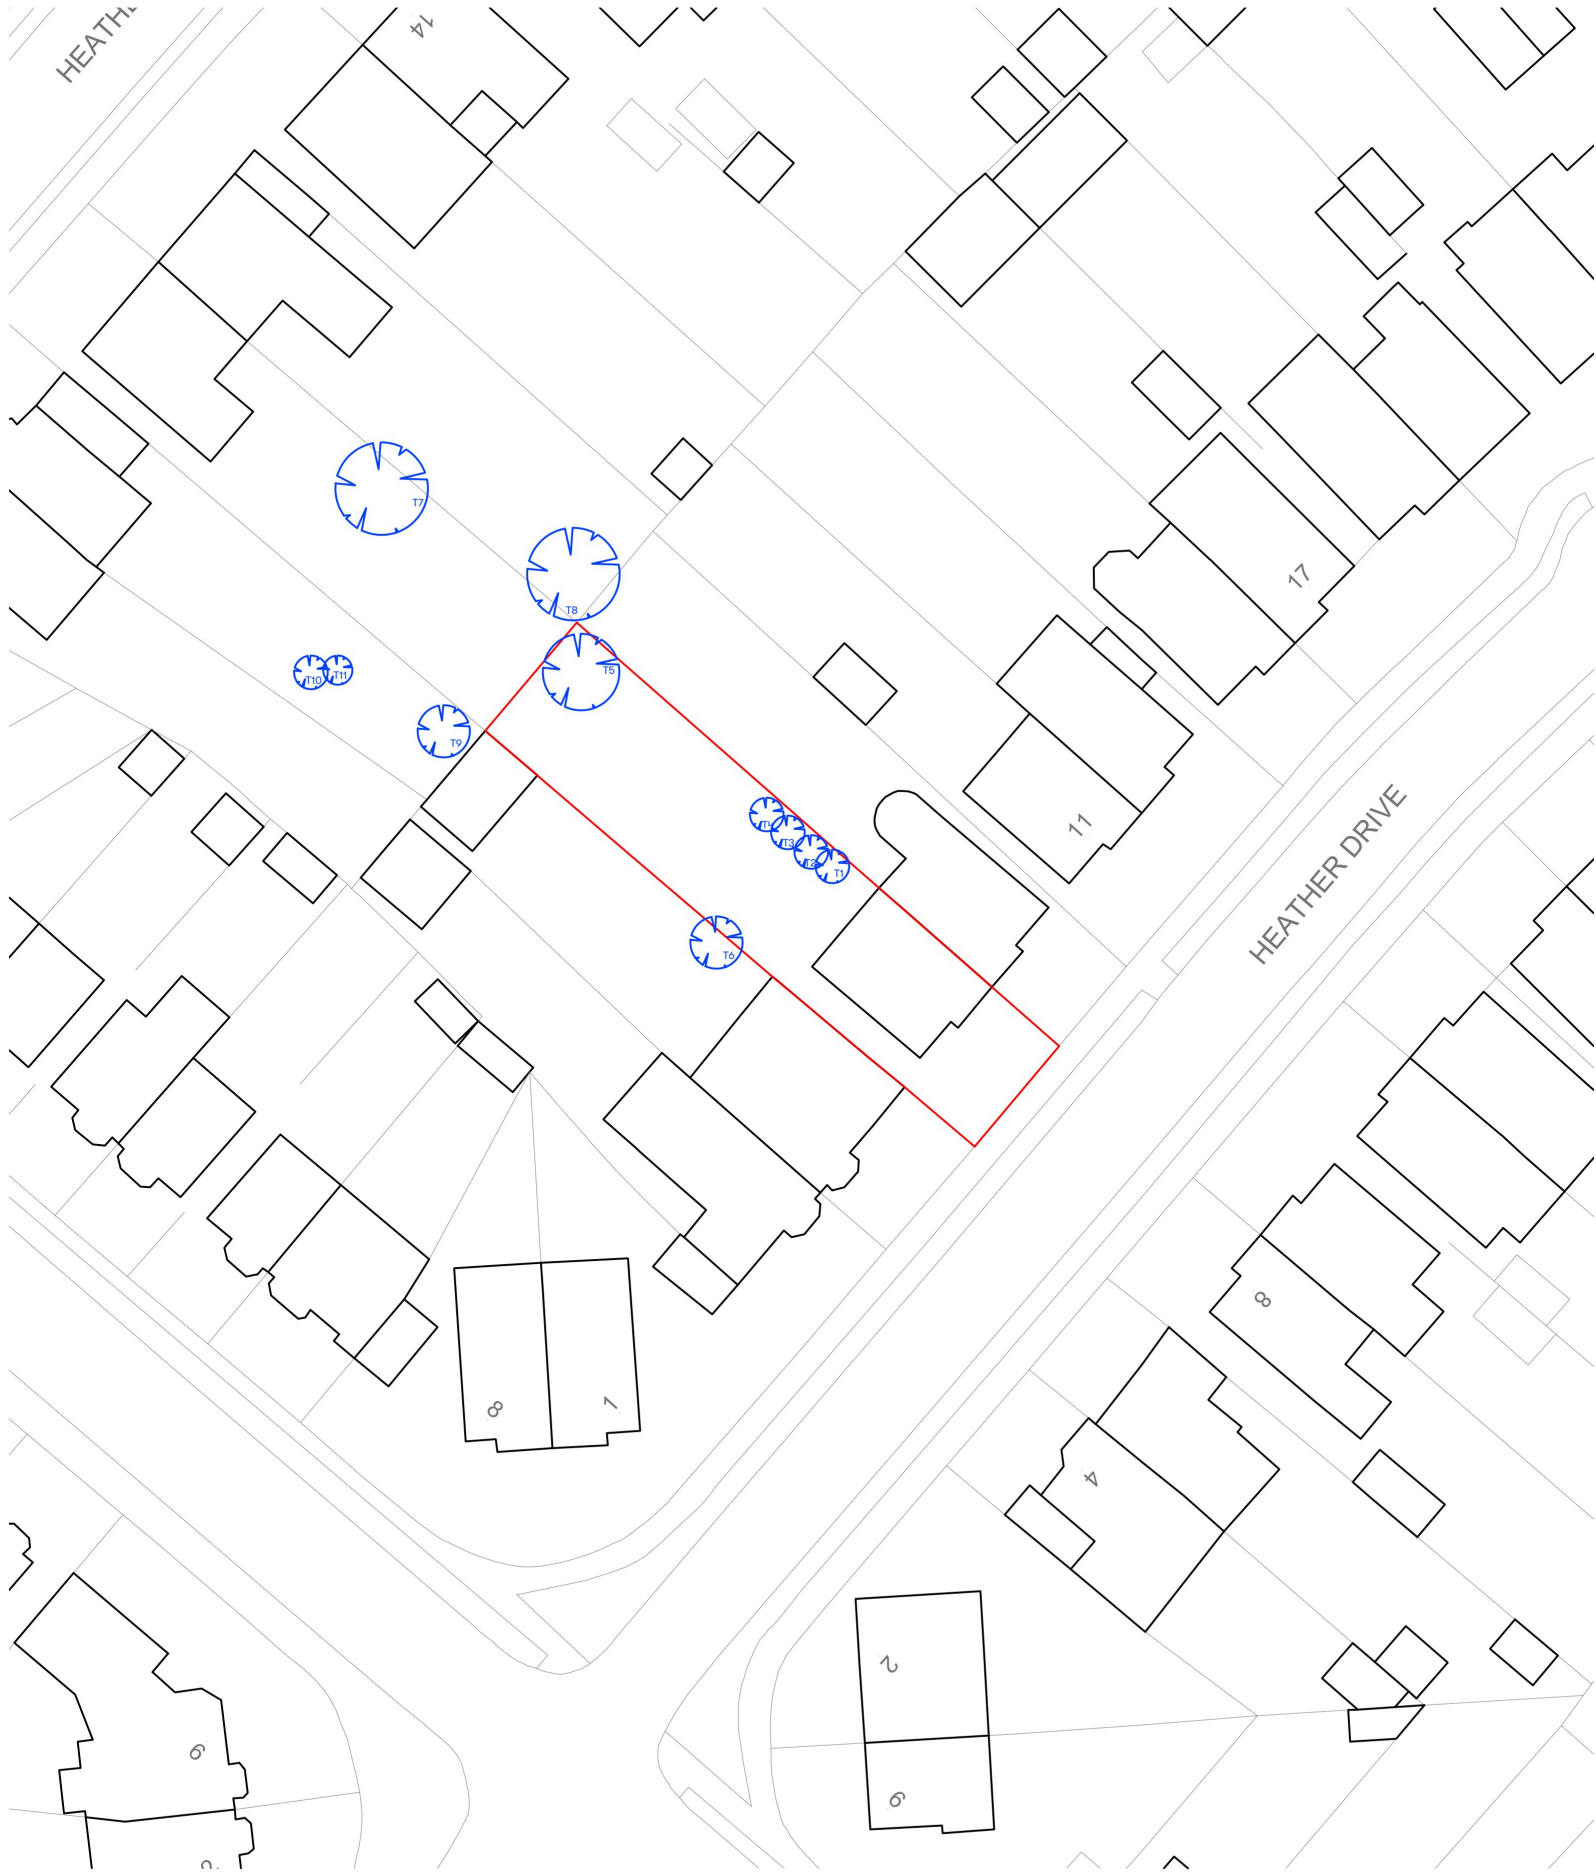   

Block Plan
1:500

DISCLAIMER: All dimensions to be checked on site prior to commencement of any works, and/or preparation of any shop drawings Sizes of and dimensions to any structural elements are indicative only. See structural engineers drawings for actual sizes / dimensions. Sizes of and dimensions to any service elements are indicative only. See service engineers drawings for actual sizes / dimensions. This drawing is to be read in conjunction with all relevant Architect's drawings, specifications and other Consultant's information. DO NOT SCALE FROM THIS DRAWING.	Revision Date Note <table><tr><td>P1</td><td>06.01.26</td><td>ISSUED FOR PLANNING</td></tr><tr><td>P2</td><td>13.01.26</td><td>ISSUED FOR PLANNING</td></tr></table>		P1	06.01.26	ISSUED FOR PLANNING	P2	13.01.26	ISSUED FOR PLANNING	Address 7 Heather Drive, Romford, Essex RM1 4SP <table><tr><td>Project Number</td><td>Drawing Number</td><td>Rev</td></tr><tr><td>2510</td><td>(PL)001</td><td>P2</td></tr></table>			Project Number	Drawing Number	Rev	2510	(PL)001	P2	Drawing Title Site Location & Block Plan <table><tr><td>Project Stage</td><td>Scale</td><td>Date</td></tr><tr><td>Planning</td><td>AS @ A3</td><td>06.01.26</td></tr></table>			Project Stage	Scale	Date	Planning	AS @ A3	06.01.26	STUDIO40 www.studio-forty.co.uk hello@studio-forty.co.uk 01277 711027	
	P1	06.01.26	ISSUED FOR PLANNING																									
	P2	13.01.26	ISSUED FOR PLANNING																									
	Project Number	Drawing Number	Rev																									
	2510	(PL)001	P2																									
Project Stage	Scale	Date																										
Planning	AS @ A3	06.01.26																										