


General Note:

1. Contractors to advise on all details and to ensure structural stability and strength of all construction works.
2. Contractors to ensure that all specified materials are applied and installed as per manufacturers recommendations; Contractor is responsible for obtaining all installation data and related information.
3. Contractors to ensure that all services comply with local authorities, Building Regulations, Environmental Health requirements Planning Regulations and CDM as issued.
4. Contractor to check on delivery times and specified materials and fittings to meet programme and place orders for special items prior to construction. If necessary, Designers and Clients to be advised of any problems in sufficient time to specify alternatives.
5. All construction materials to comply with current fire regulations.

Copyright:


This document and all information contained herein is the sole property of Jas Singh - Home Design, reproduction in any form is strictly forbidden unless permission in writing is obtained.

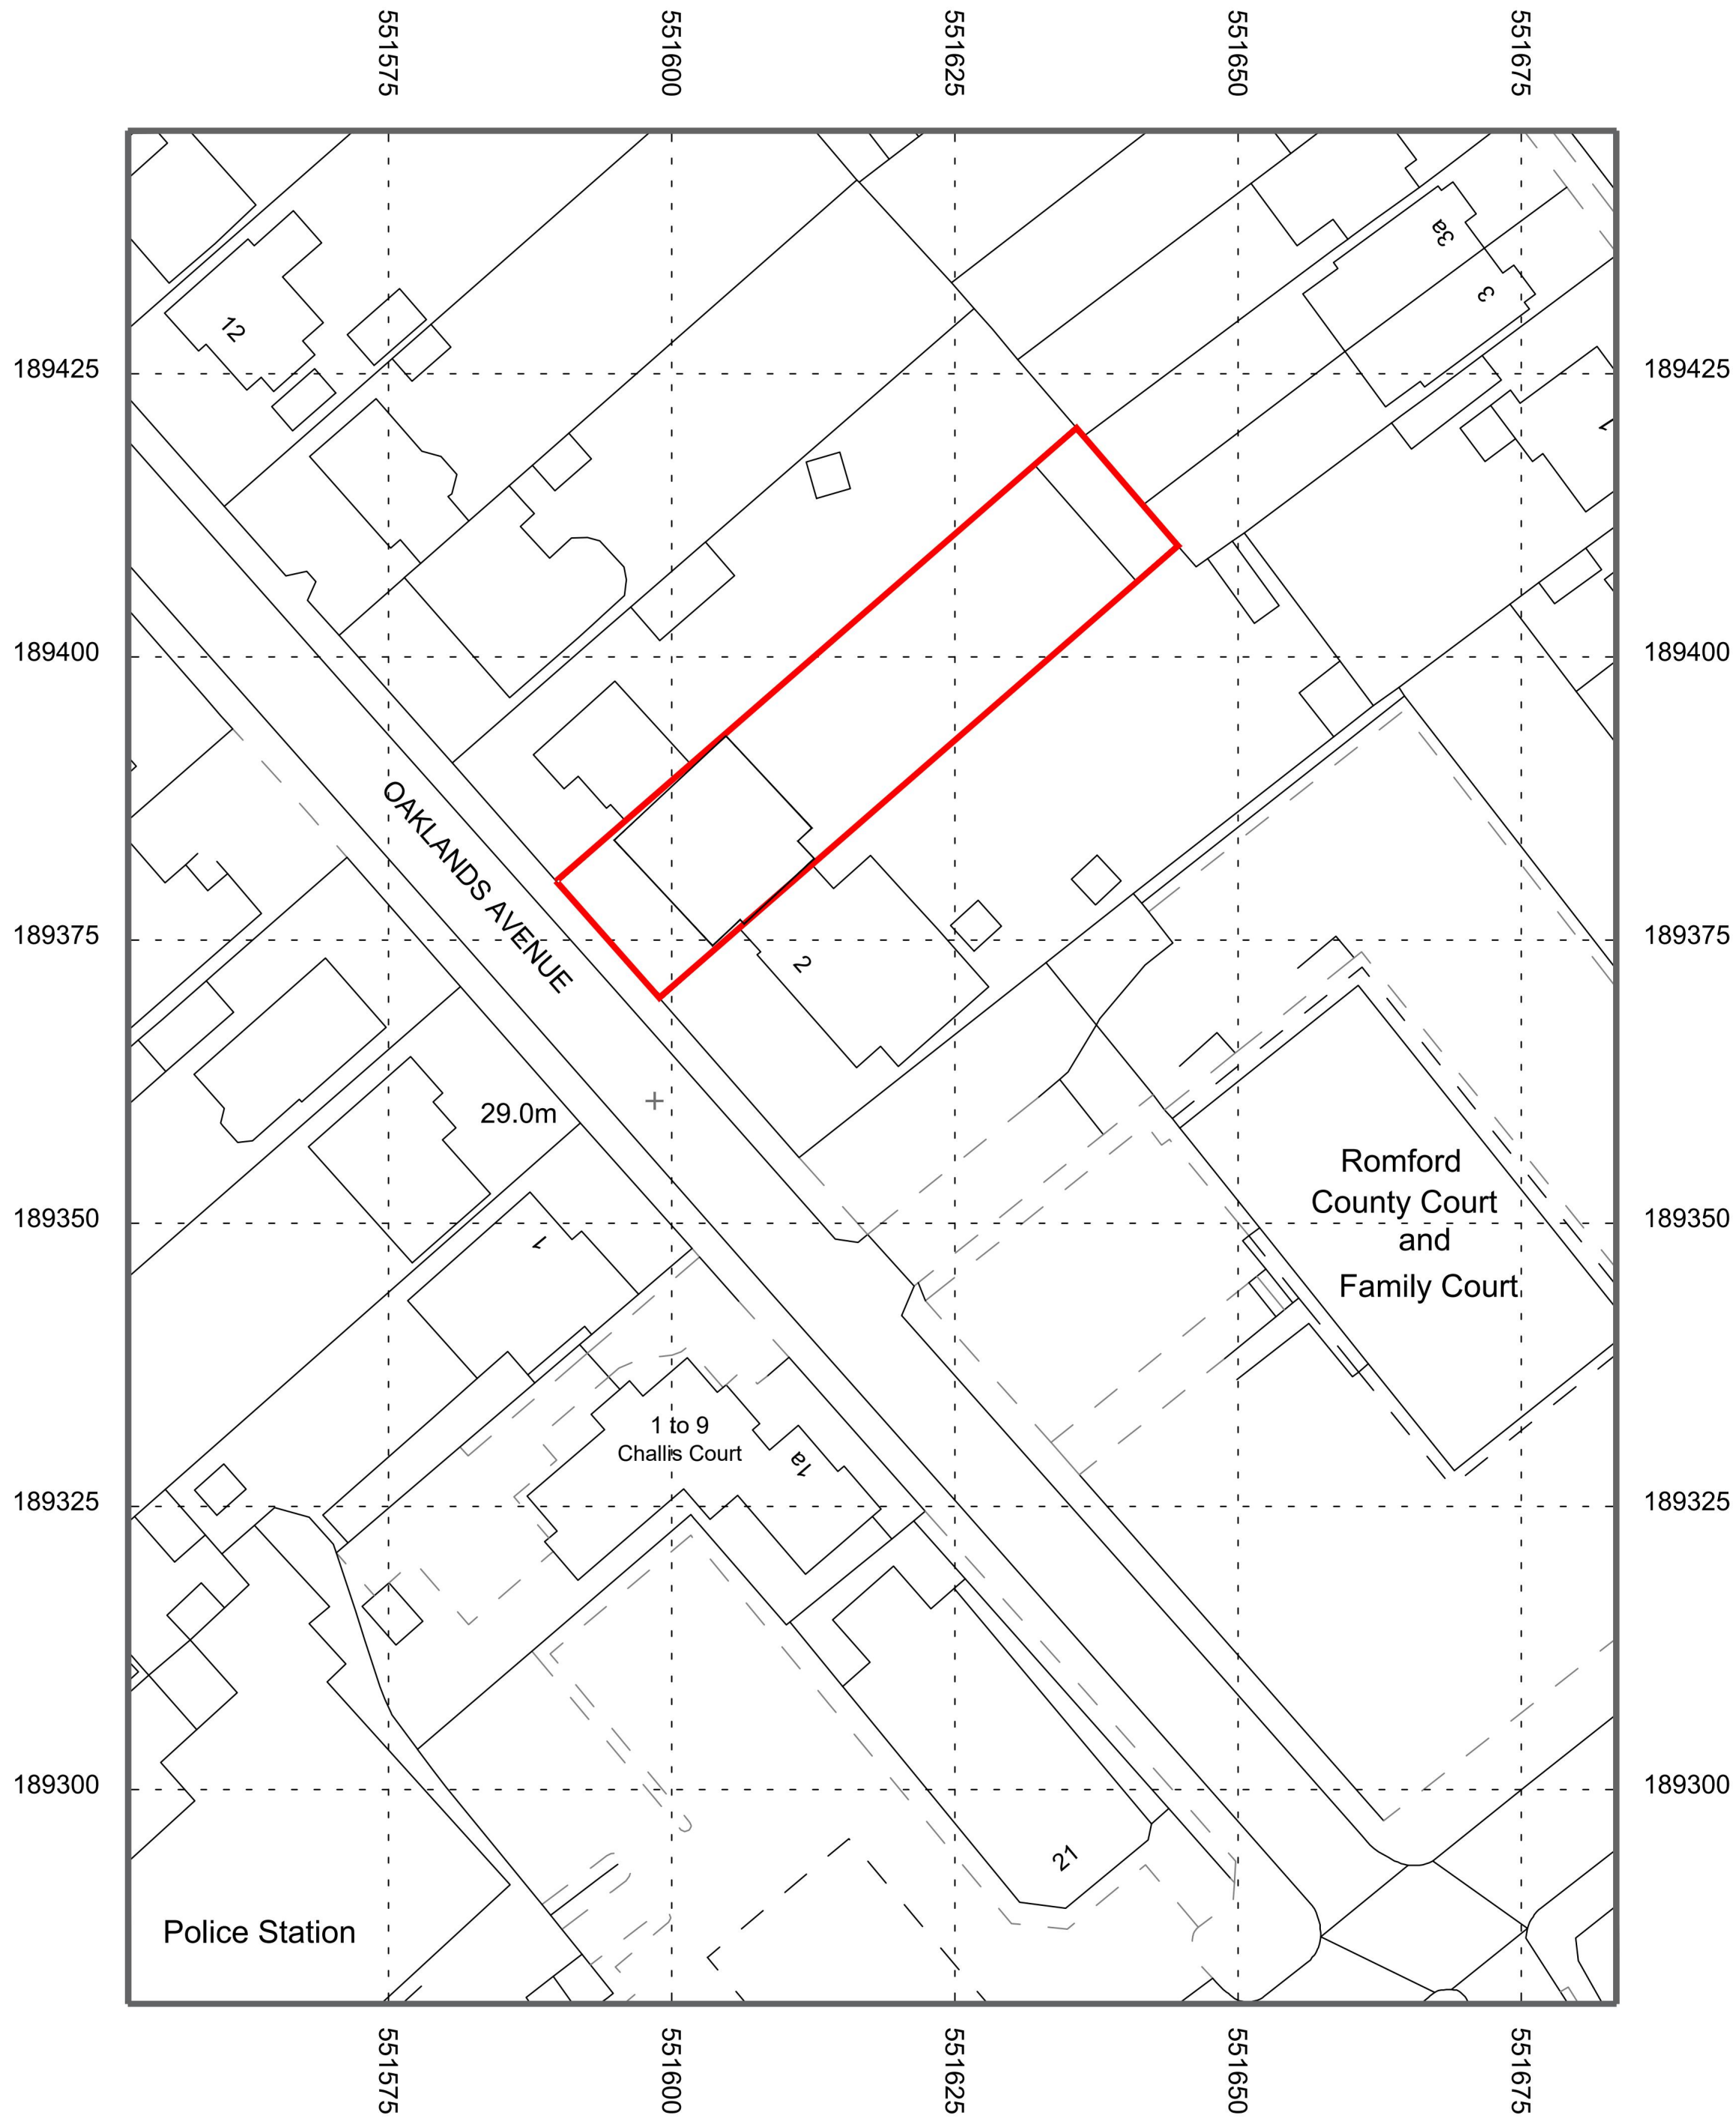


Ordnance Survey (c) Crown Copyright 2018. All rights reserved. Licence number 100053143

EXISTING BLOCK PLAN 1:500

— Site Boundary


 


SCALE BAR 1:500

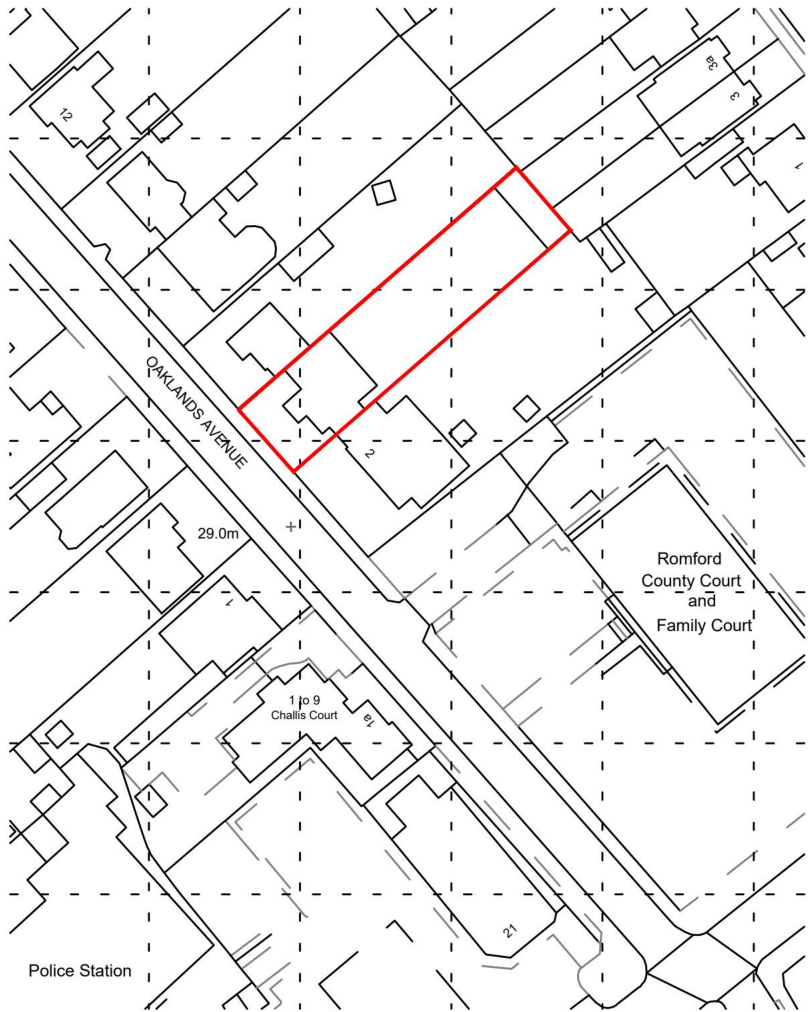


LOCATION PLAN
1:1250

SCALE BAR 1:1250

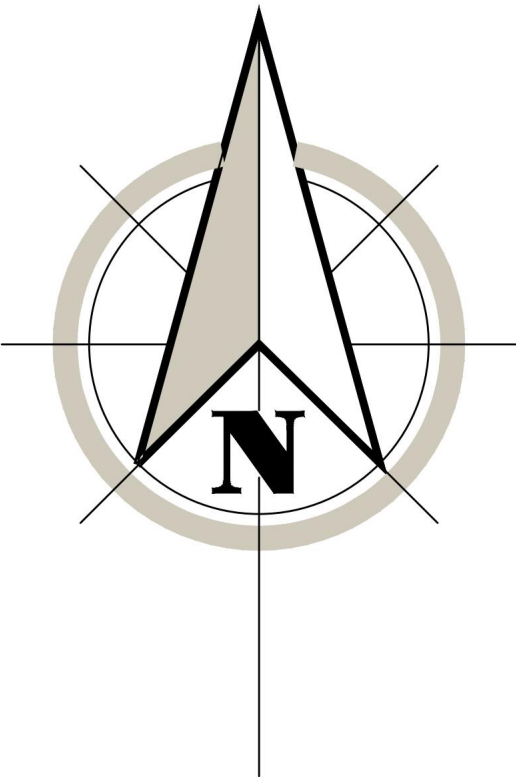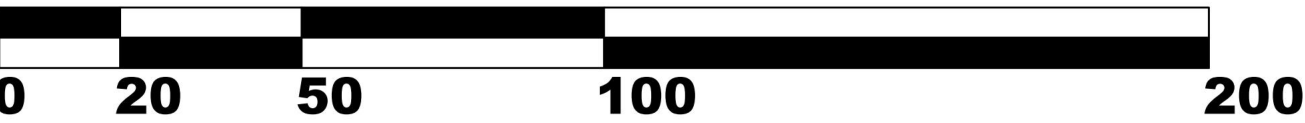


Rev.	Amendment	Initial	Date
Project			
4 Springhill Park, Penn, Wolverhampton, WV4 4TS			
Title			
Existing Block & Location Plans			
Date	October 2025	Scale	1:500 & 1250 @ A1
Drawn	BB	Checked	Js
Drawing No			Revision
HDGB0289-001a			--




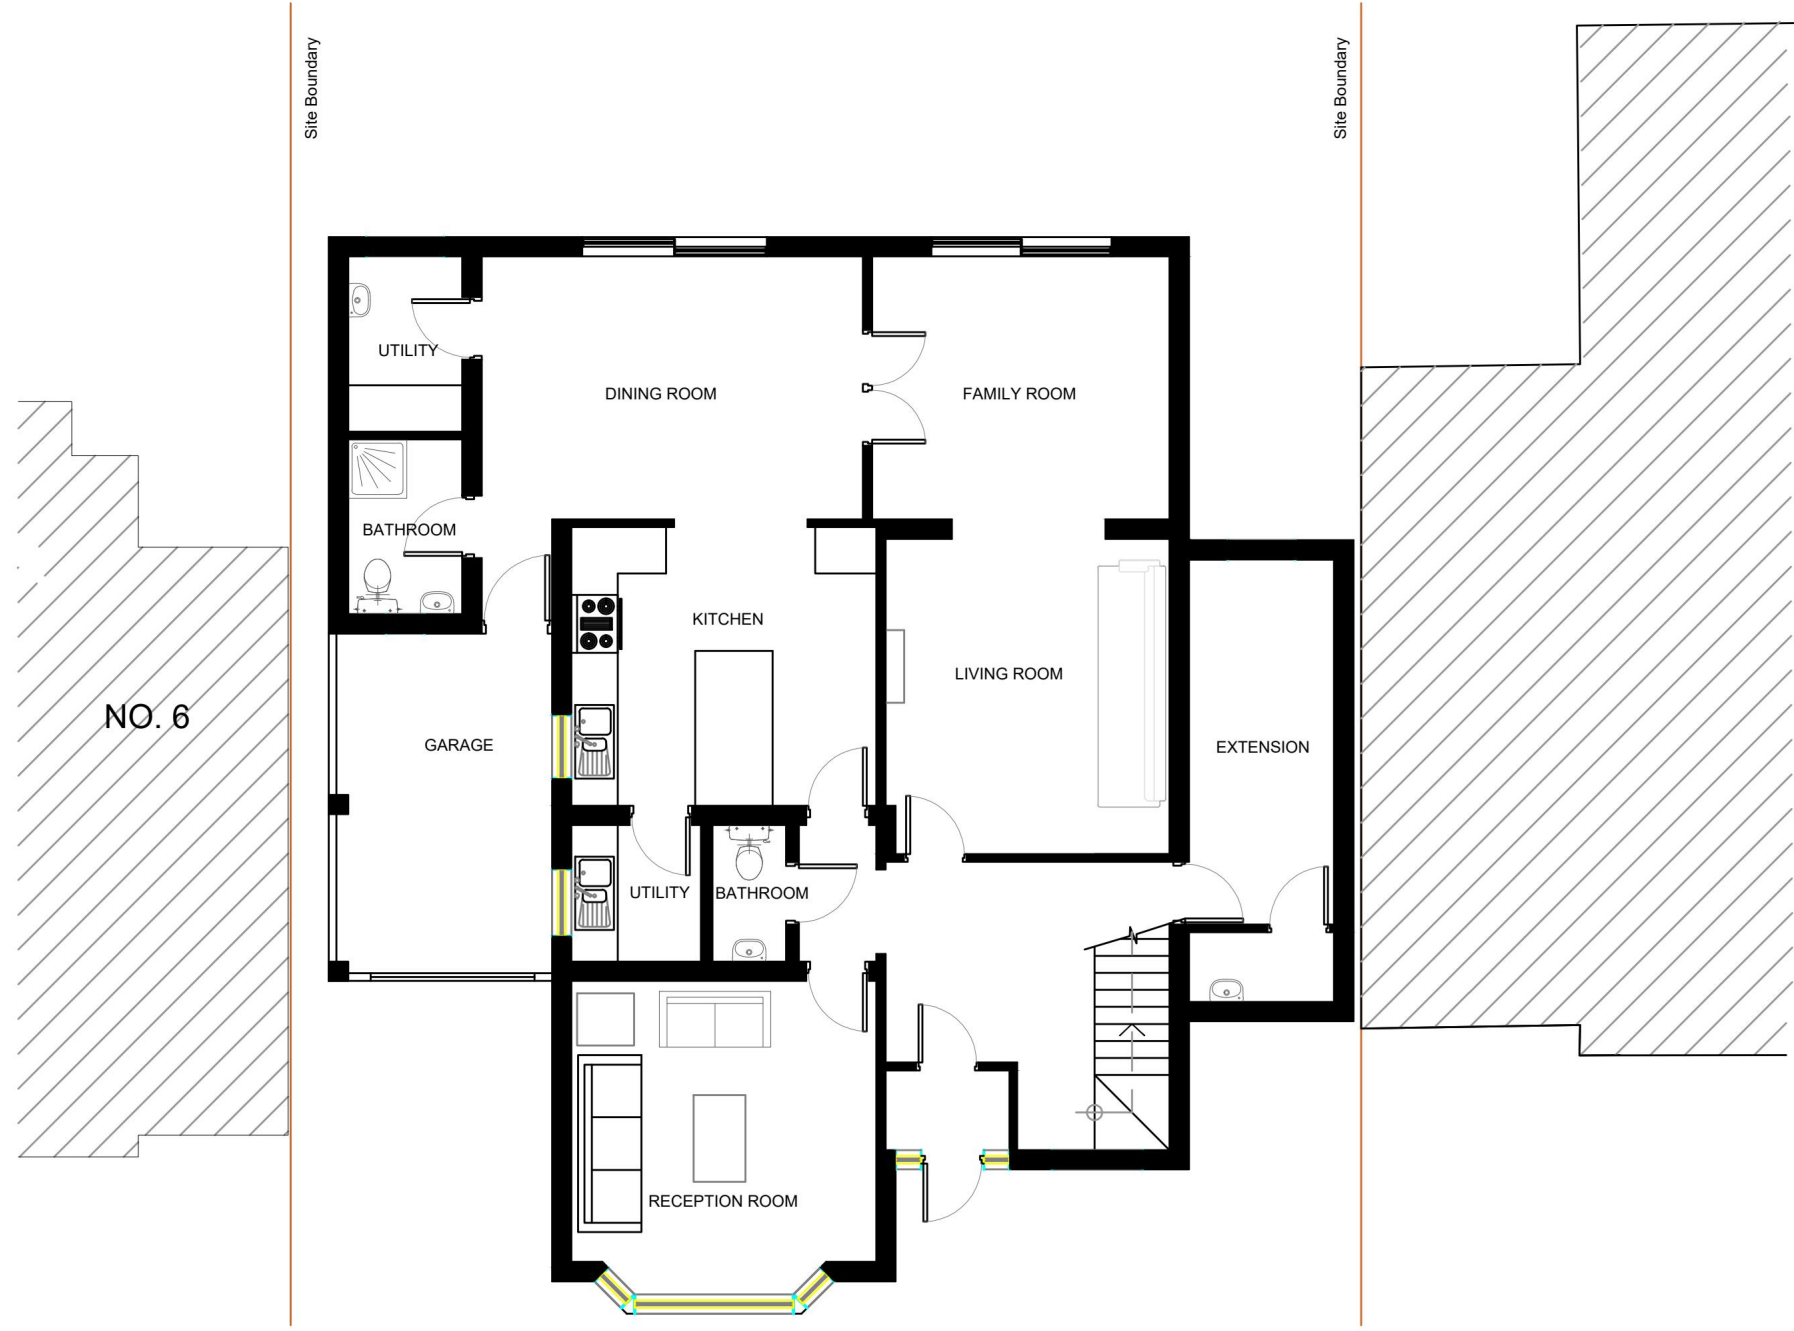

EXISTING GROUND FLOOR PLAN

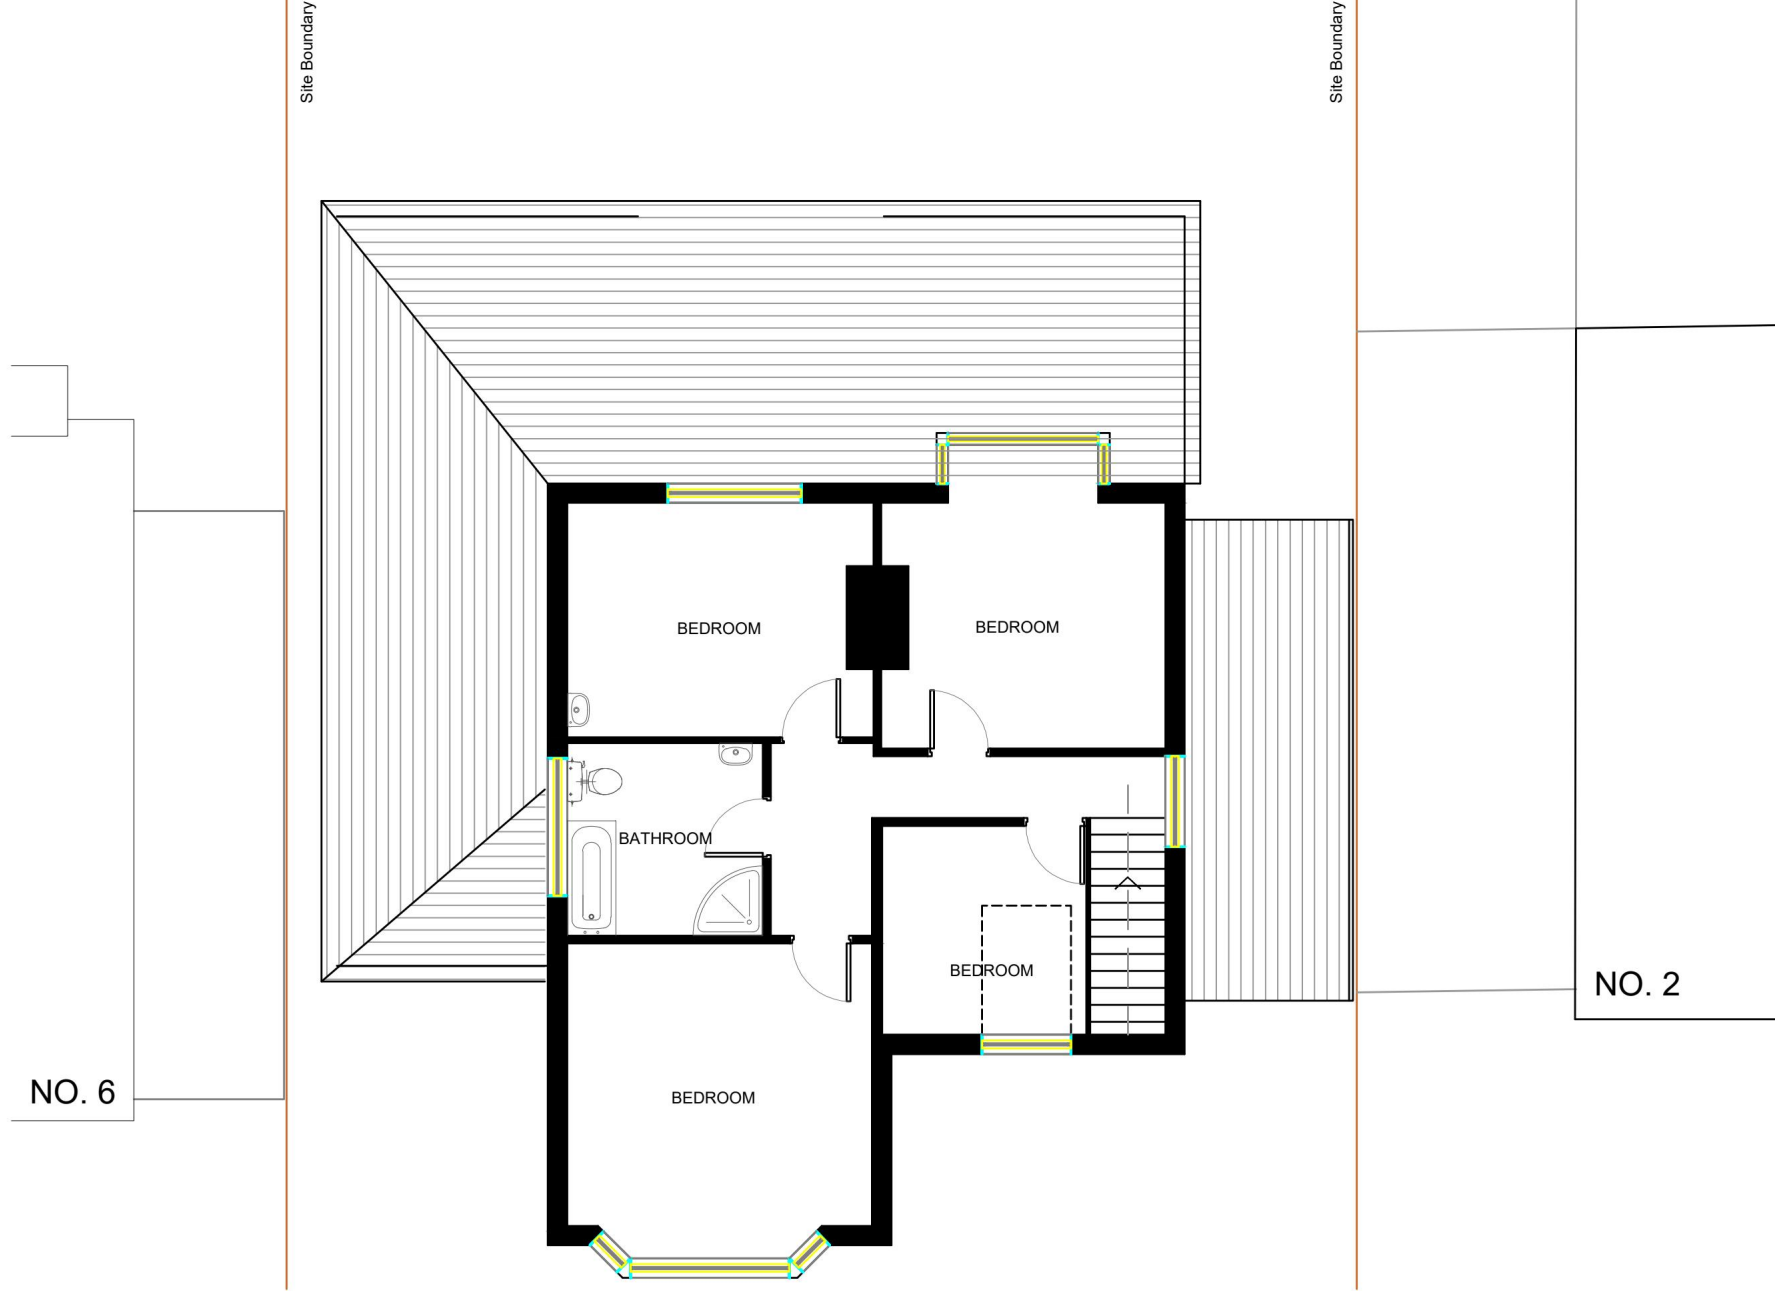

EXISTING FIRST FLOOR PLAN

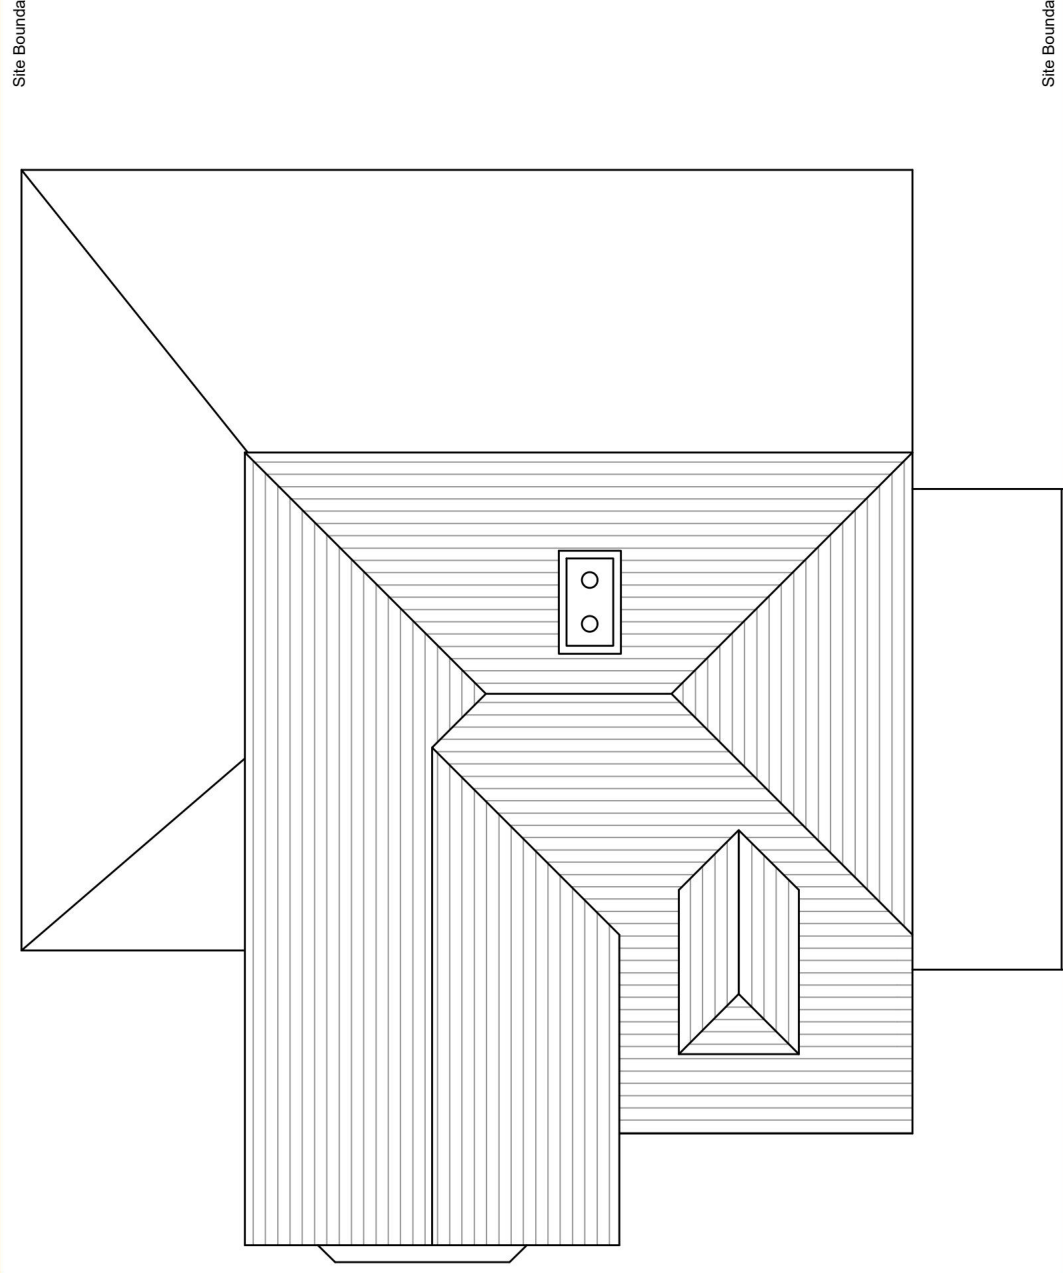

EXISTING ROOF PLAN

General Note:


- Contractors to advise on all details and to ensure structural stability and strength of all construction works.
- Contractors to ensure that all specified materials are applied and installed as per manufacturers recommendations; Contractor is responsible for obtaining all installation data and related information.
- Contractors to ensure that all services comply with local authorities, Building Regulations, Environmental Health requirements Planning Regulations and CDM as issued.
- Contractor to check on delivery times and specified materials and fittings to meet programme and place orders for special items prior to construction. If necessary, Designers and Clients to be advised of any problems in sufficient time to specify alternatives.
- All construction materials to comply with current fire regulations.

Copyright:


This document and all information contained herein is the sole property of Jas Singh - Home Design, reproduction in any form is strictly forbidden unless permission in writing is obtained.




EXISTING FRONT ELEVATION

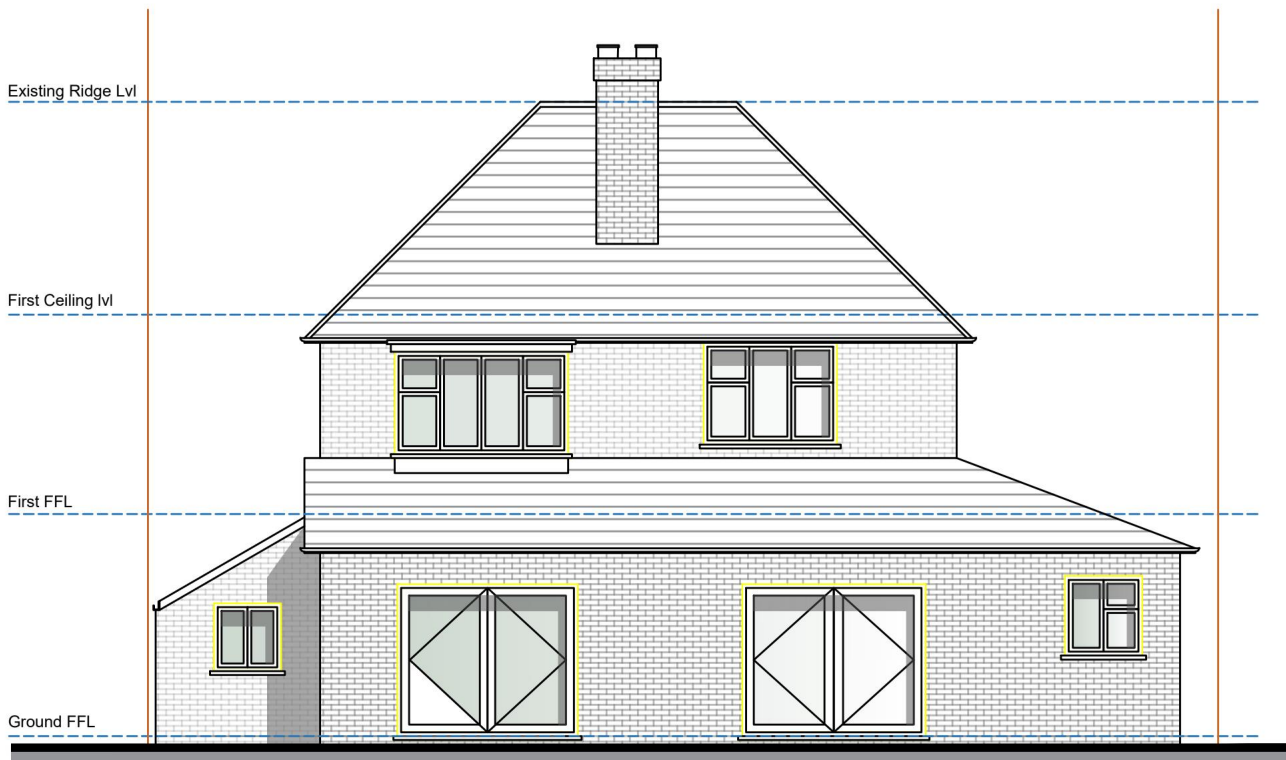


EXISTING REAR ELEVATION

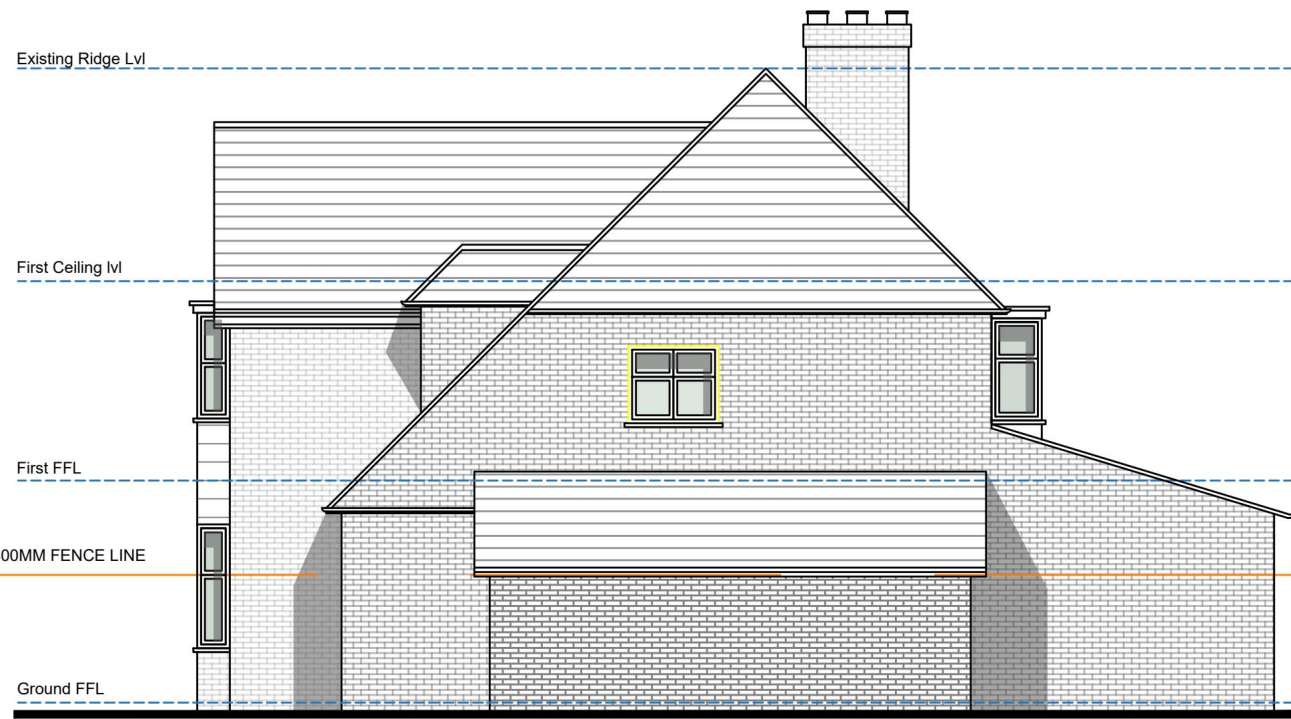

EXISTING SIDE ELEVATION

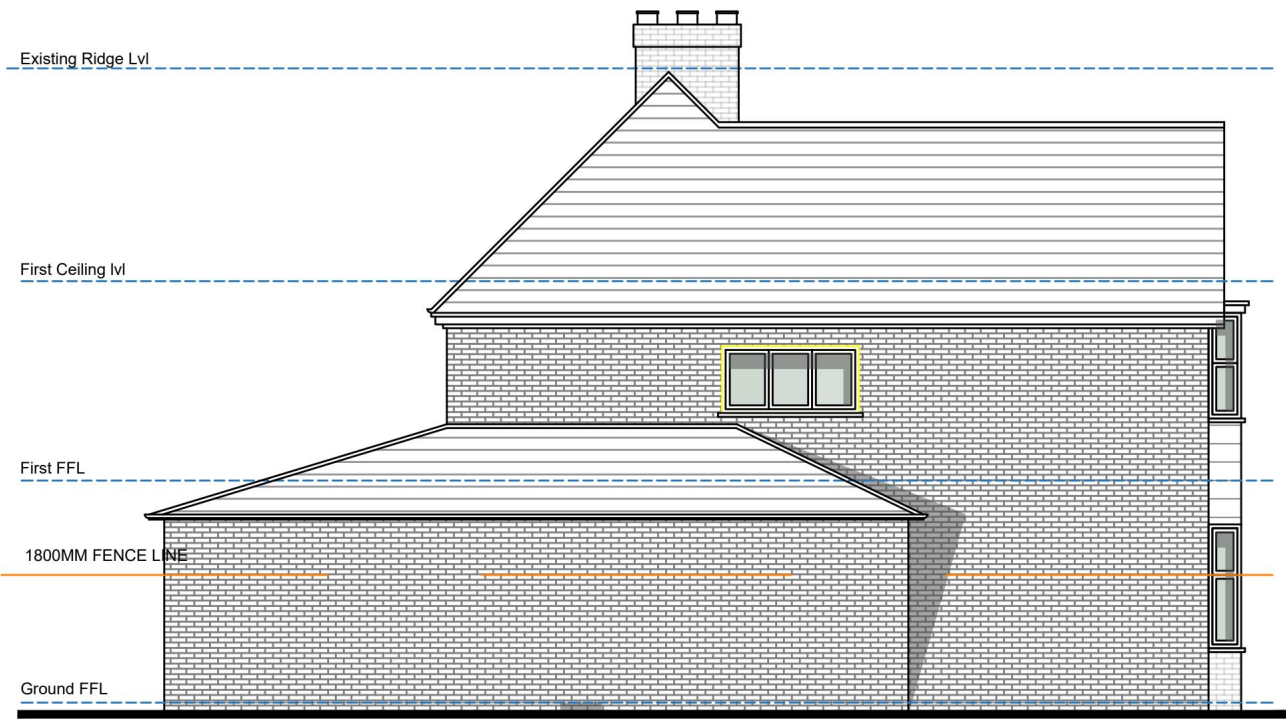

EXISTING SIDE ELEVATION

 


B A Rev.	Revised Plans and Elevations Revised Elevations Amendment	BB BB Initial	18-05-26 12-03-26 Date
Project 4 Oaklands Avenue, Romford RM1 4DB			
Title Existing Floor Plans and Elevations			
Date	February 2026	Scale	1:100 @ A1
Drawn	BB	Checked	Js
Drawing No	HD/GB/0290 -002a	Revision	B




PROPOSED FRONT ELEVATION



PROPOSED REAR ELEVATION

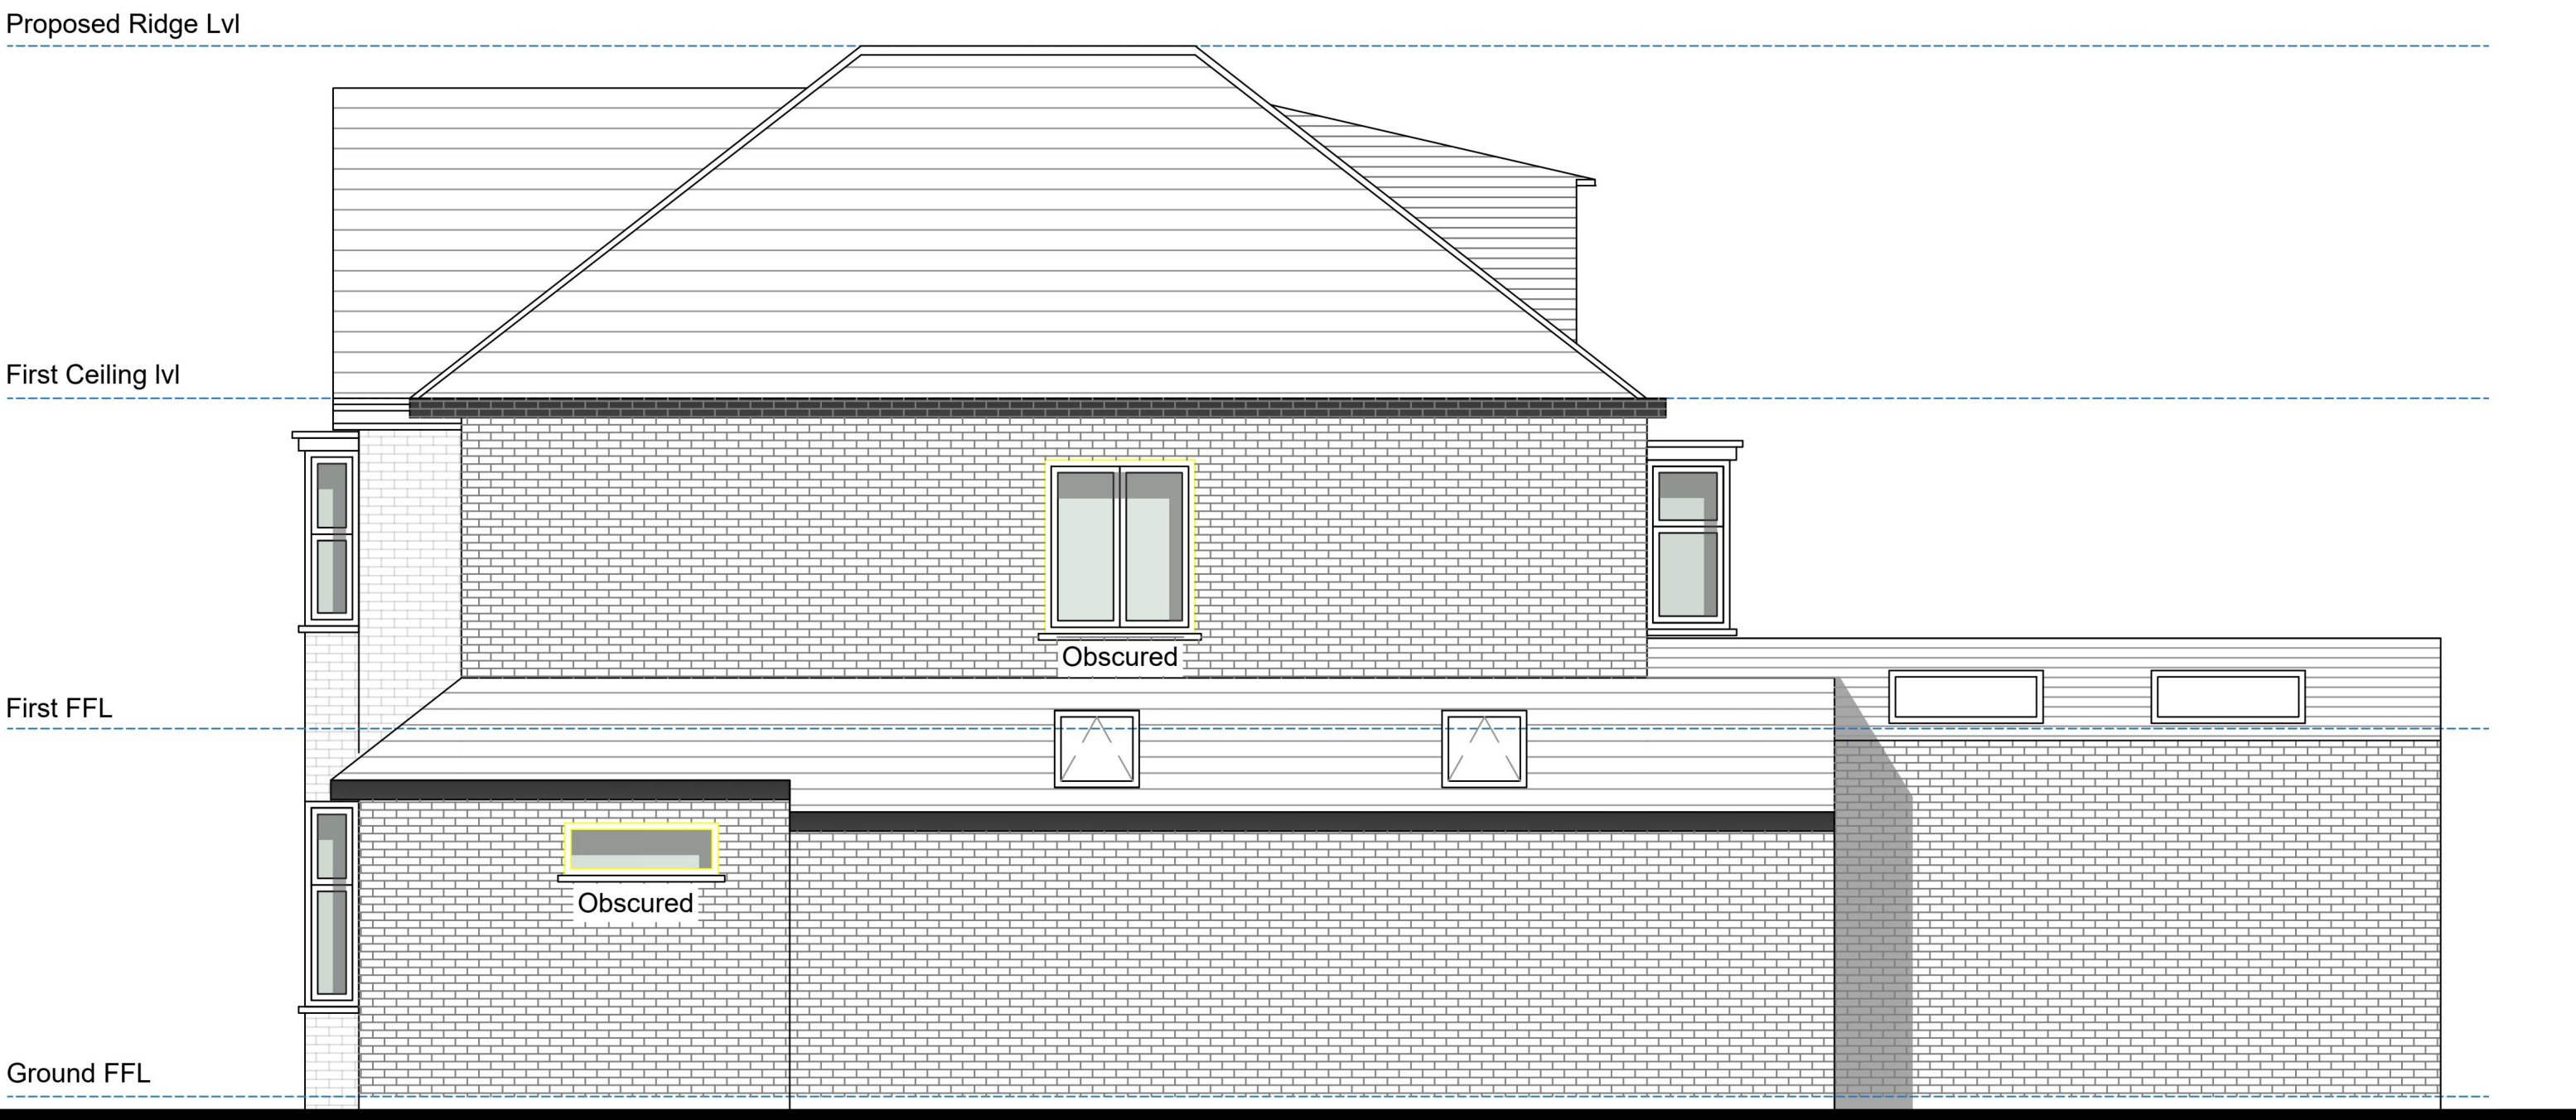

PROPOSED SIDE ELEVATION

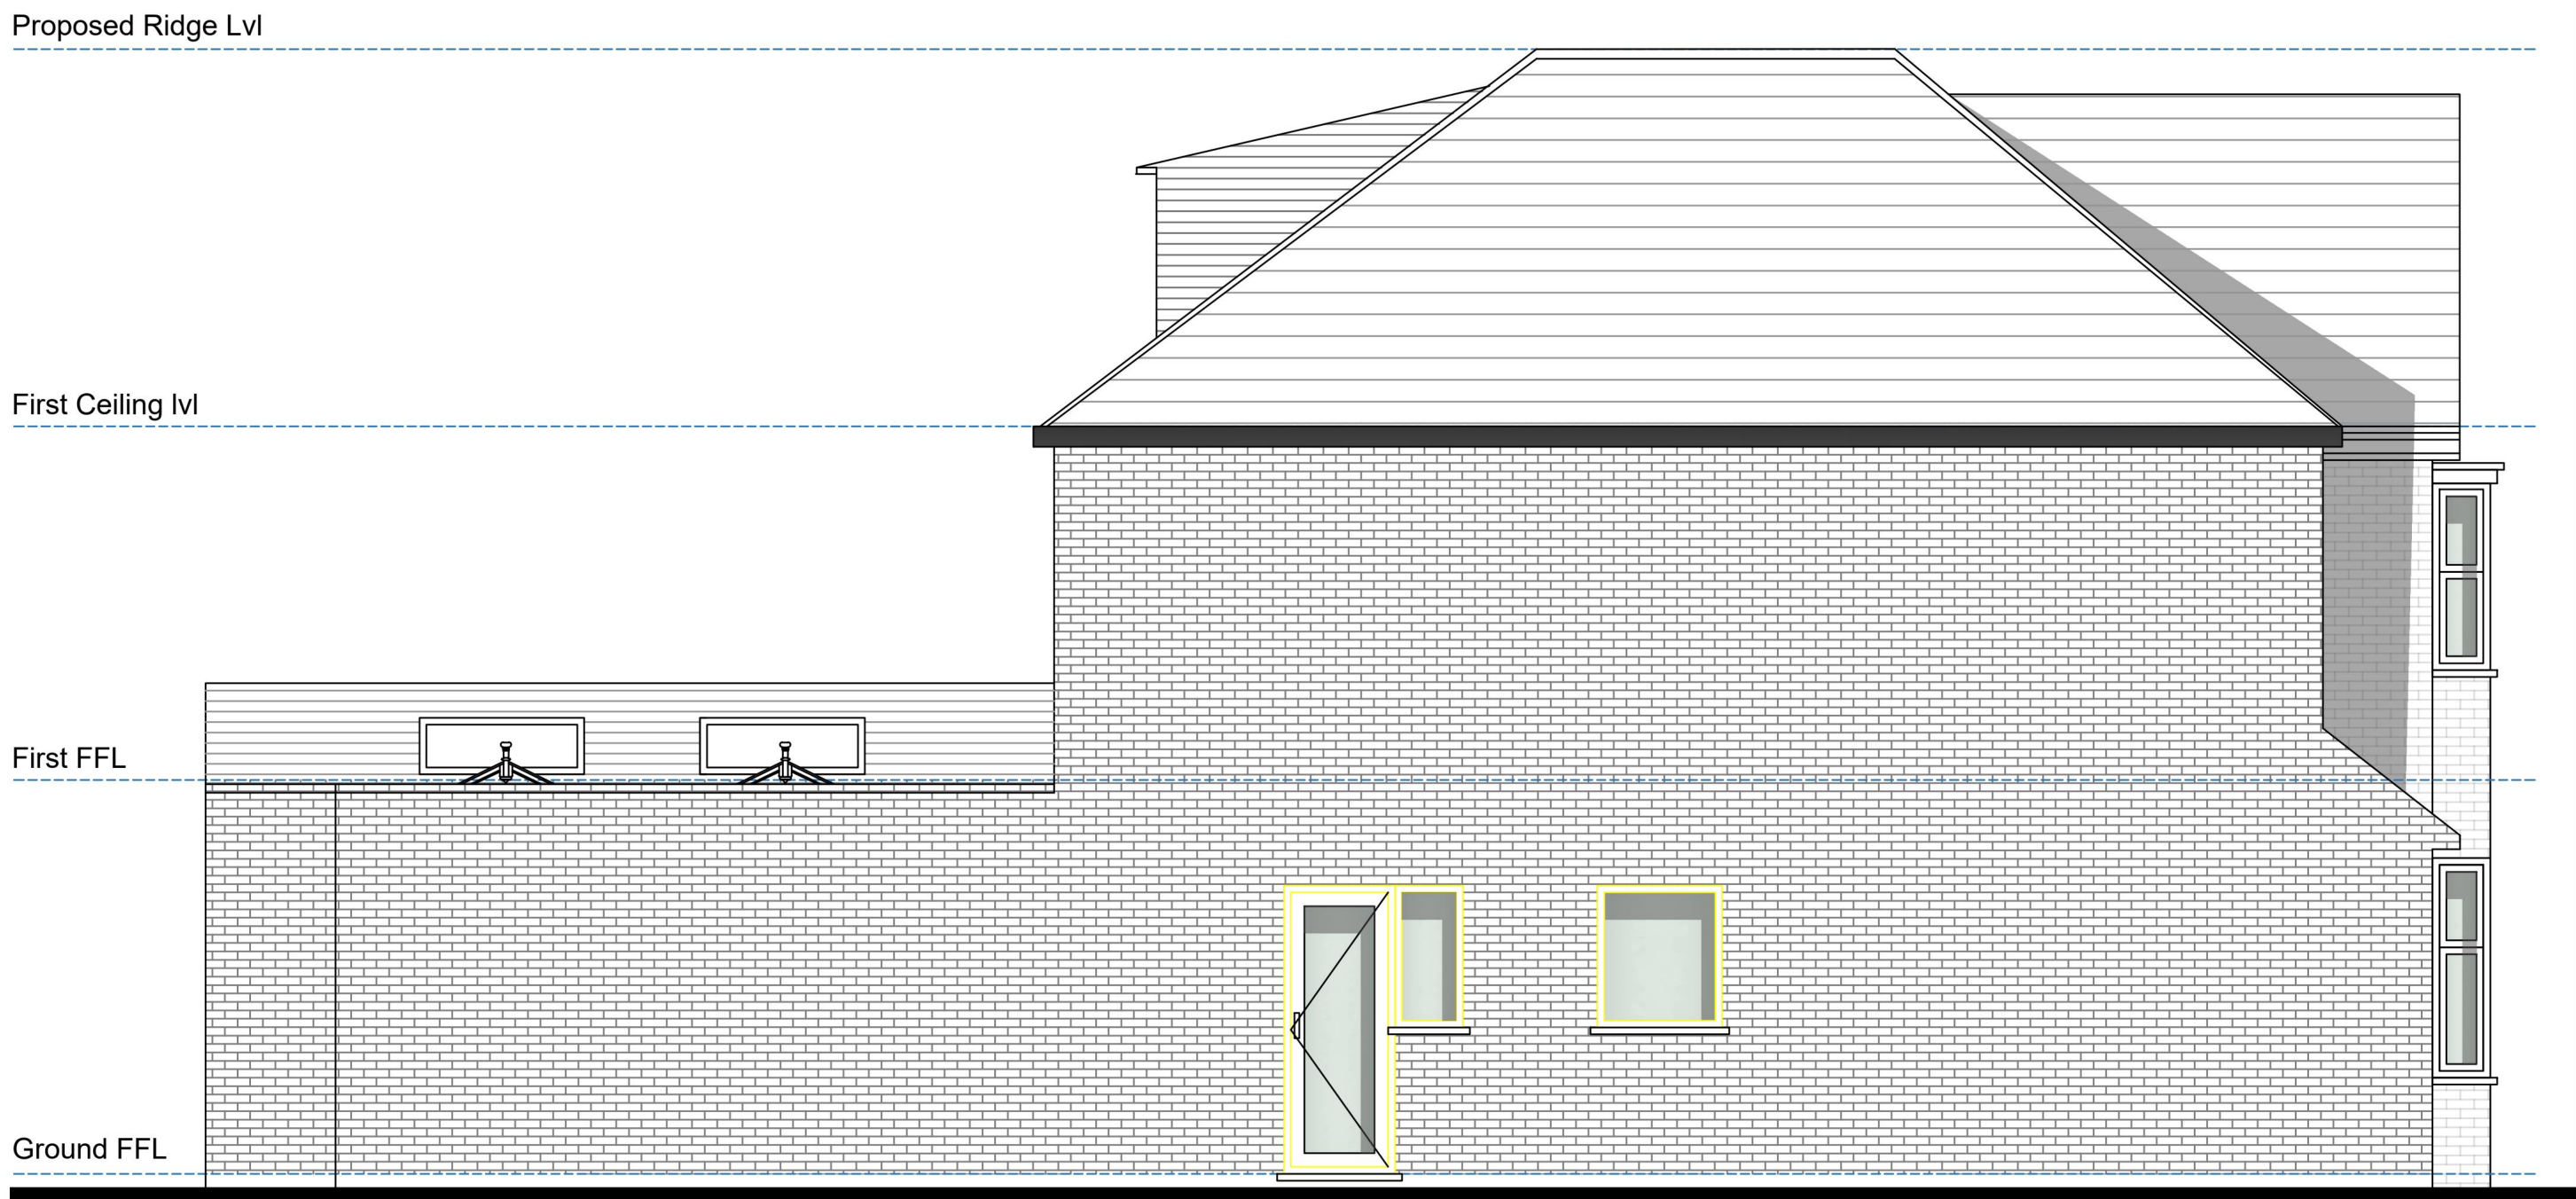

PROPOSED SIDE ELEVATION

General Note:


1. Contractors to advise on all details and to ensure structural stability and strength of all construction works.
2. Contractors to ensure that all specified materials are applied and installed as per manufacturers recommendations; Contractor is responsible for obtaining all installation data and related information.
3. Contractors to ensure that all services comply with local authorities, Building Regulations, Environmental Health requirements Planning Regulations and CDM as issued.
4. Contractor to check on delivery times and specified materials and fittings to meet programme and place orders for special items prior to construction. If necessary, Designers and Clients to be advised of any problems in sufficient time to specify alternatives.
5. All construction materials to comply with current fire regulations.

Copyright:

This document and all information contained herein is the sole property of Jas Singh - Home Design, reproduction in any form is strictly forbidden unless permission in writing is obtained.



C	Revised Rear Elevation	BB	05-08-26
B	Revised Rear Elevation	BB	04-08-26
A	Revised Elevations	BB	12-03-26
Rev.	Amendment	Initial	Date
Project			
4 Oaklands Avenue, Romford RM1 4DB			
Title			
Proposed Elevations			
Date	February 2026	Scale	1:50 @ A1
Drawn	BB	Checked	Js
Drawing No	HD/GB/0290 - 005a	Revision	C

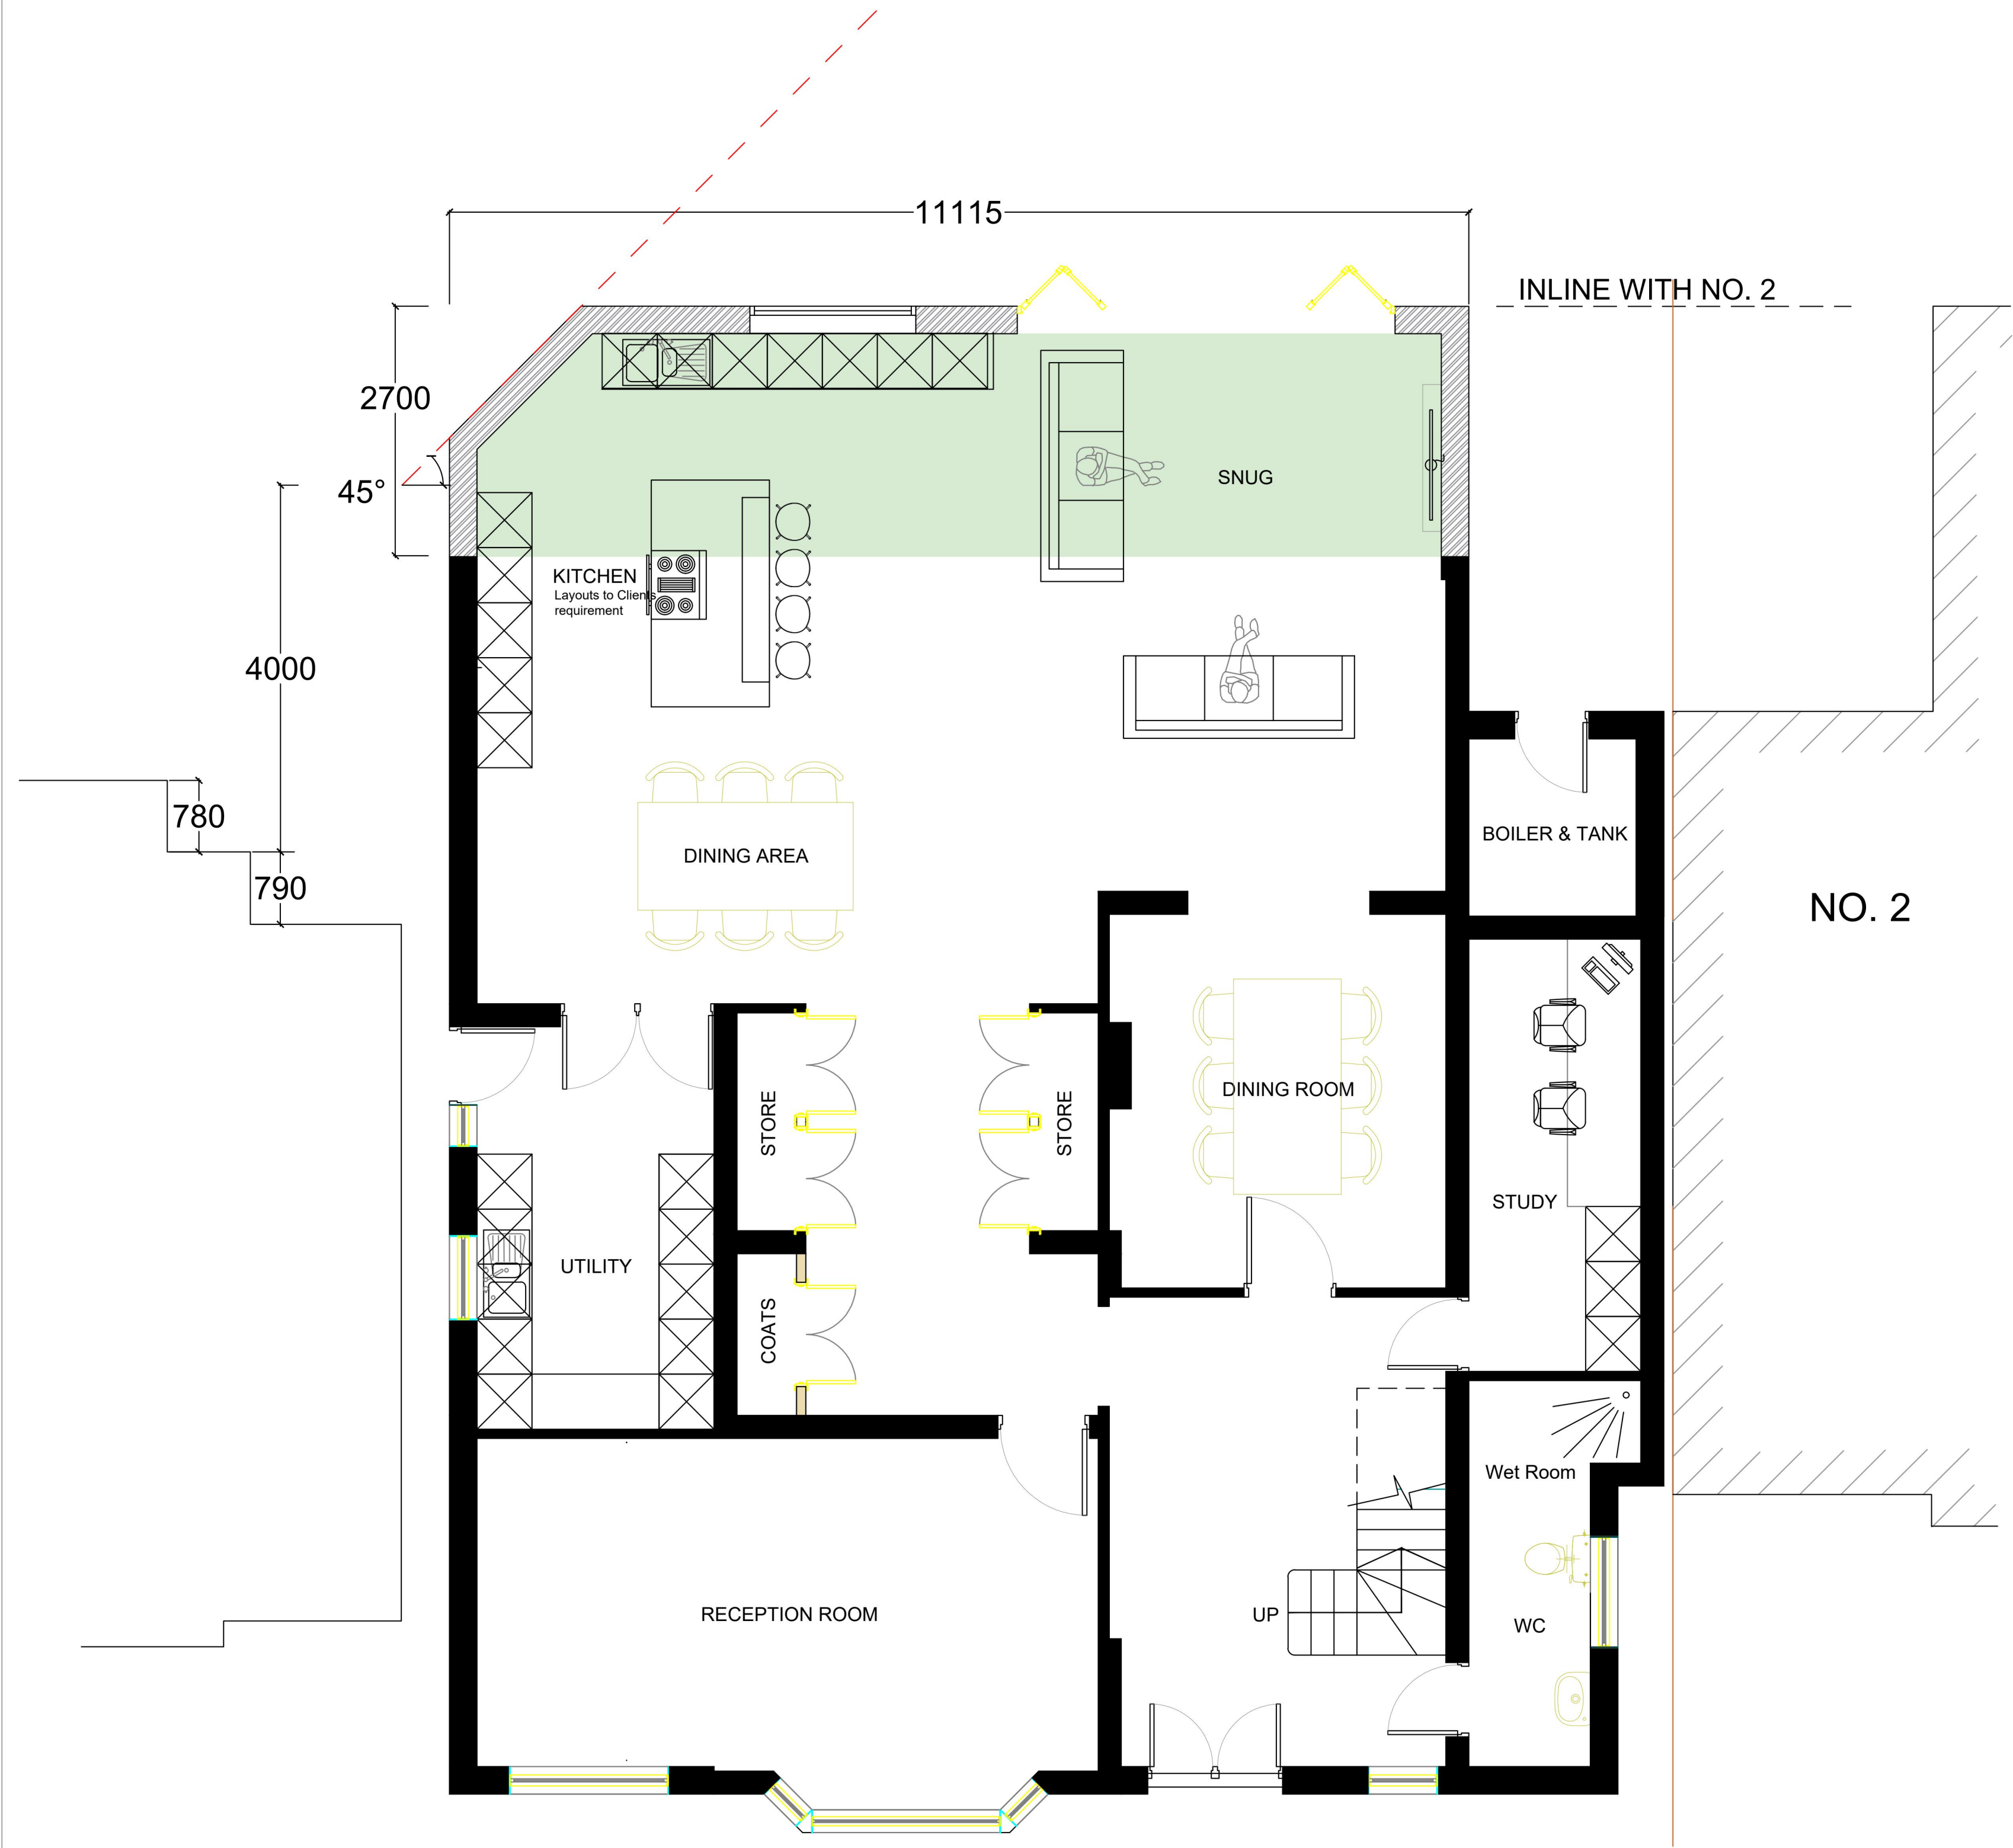

PROPOSED GROUND FLOOR PLAN



PROPOSED FIRST FLOOR PLAN

General Note:

1. Contractors to advise on all details and to ensure structural stability and strength of all construction works.
2. Contractors to ensure that all specified materials are applied and installed as per manufacturers recommendations; Contractor is responsible for obtaining all installation data and related information.
3. Contractors to ensure that all services comply with local authorities, Building Regulations, Environmental Health requirements Planning Regulations and CDM as issued.
4. Contractor to check on delivery times and specified materials and fittings to meet programme and place orders for special items prior to construction. If necessary, Designers and Clients to be advised of any problems in sufficient time to specify alternatives.
5. All construction materials to comply with current fire regulations.

Copyright:
This document and all information contained herein is the sole property of Jas Singh - Home Design, reproduction in any form is strictly forbidden unless permission in writing is obtained.

SCALE BAR 1:50



B	Revised Ground floor 45 degree code	BB	05-08-26
A	Revised Ground floor 45 degree code	BB	04-08-26
Rev.	Amendment	Initial	Date
Project			
4 Oaklands Avenue, Romford RM1 4DB			
Title			
Proposed Floor Plans			
Date	February 2026	Scale	1:50 @ A1
Drawn	BB	Checked	Js
Drawing No	HD/GB/0290 - 004a		Revision
			B

