


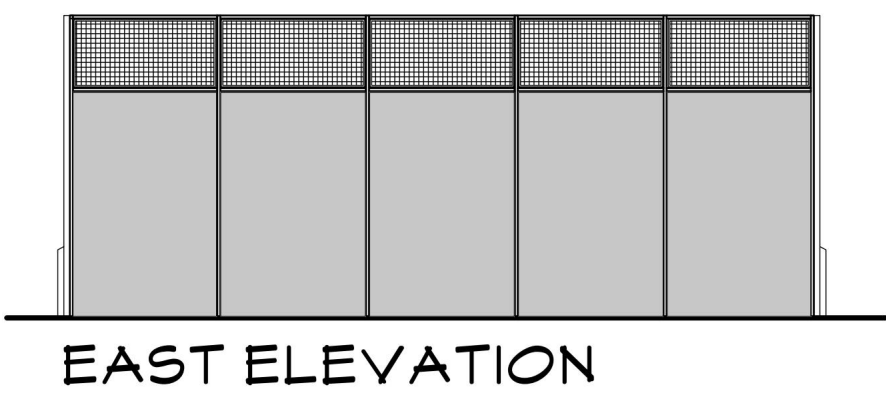


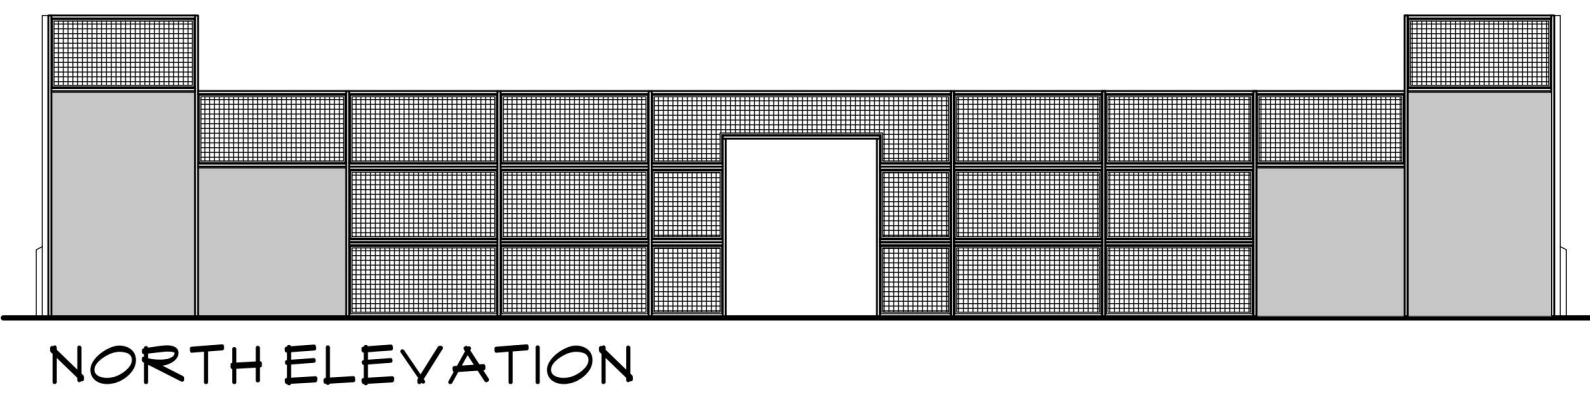


EAST ELEVATION

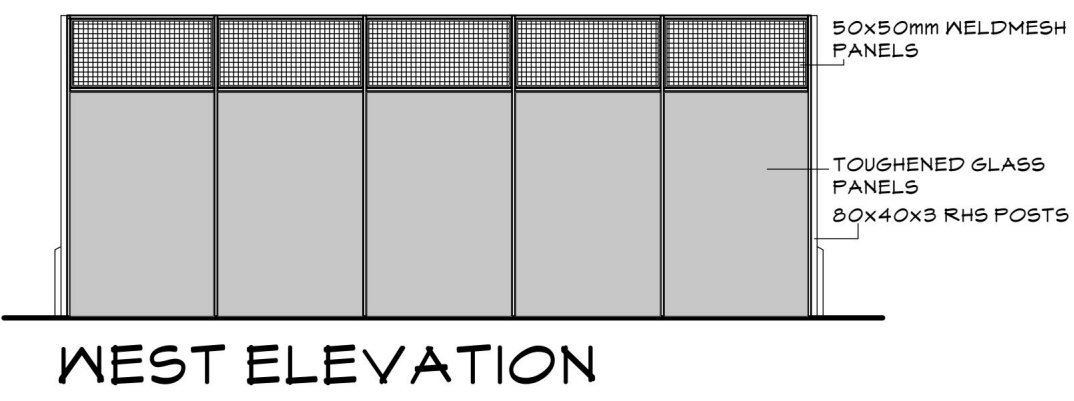



NORTH ELEVATION

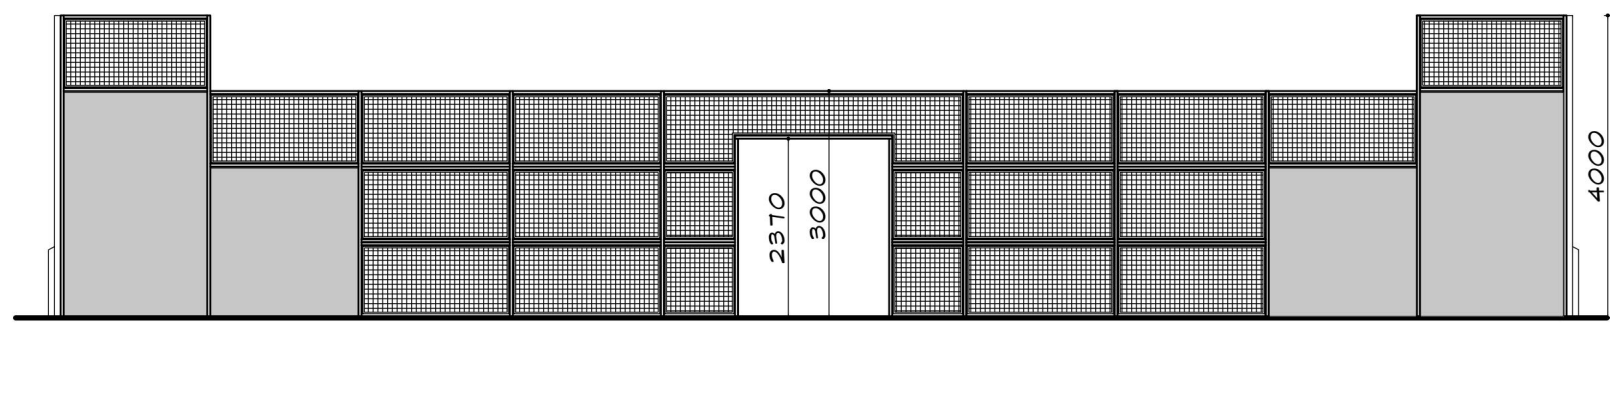

WEST ELEVATION

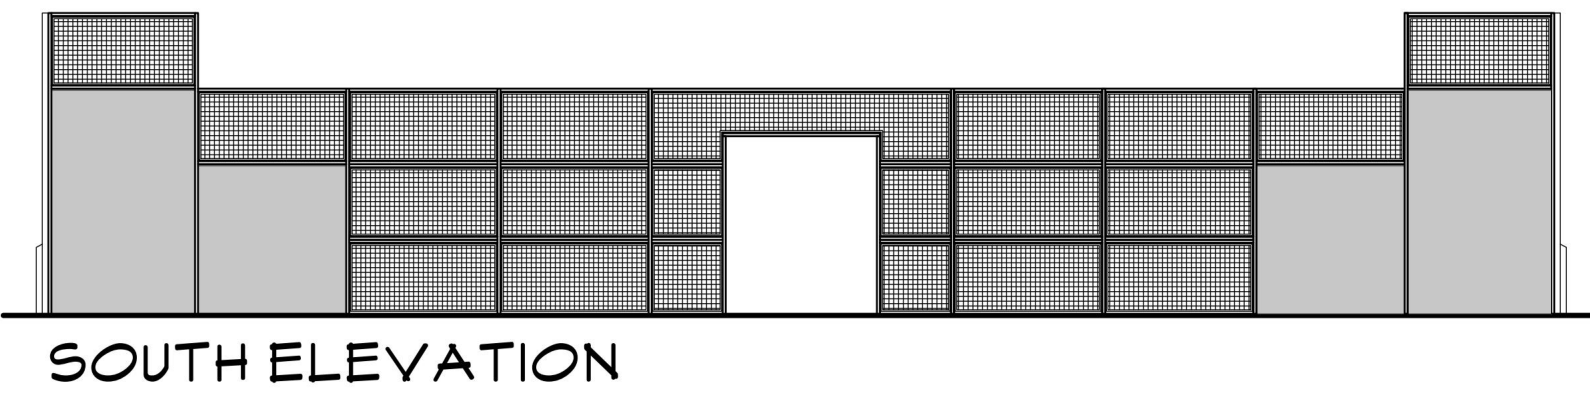

SOUTH ELEVATION

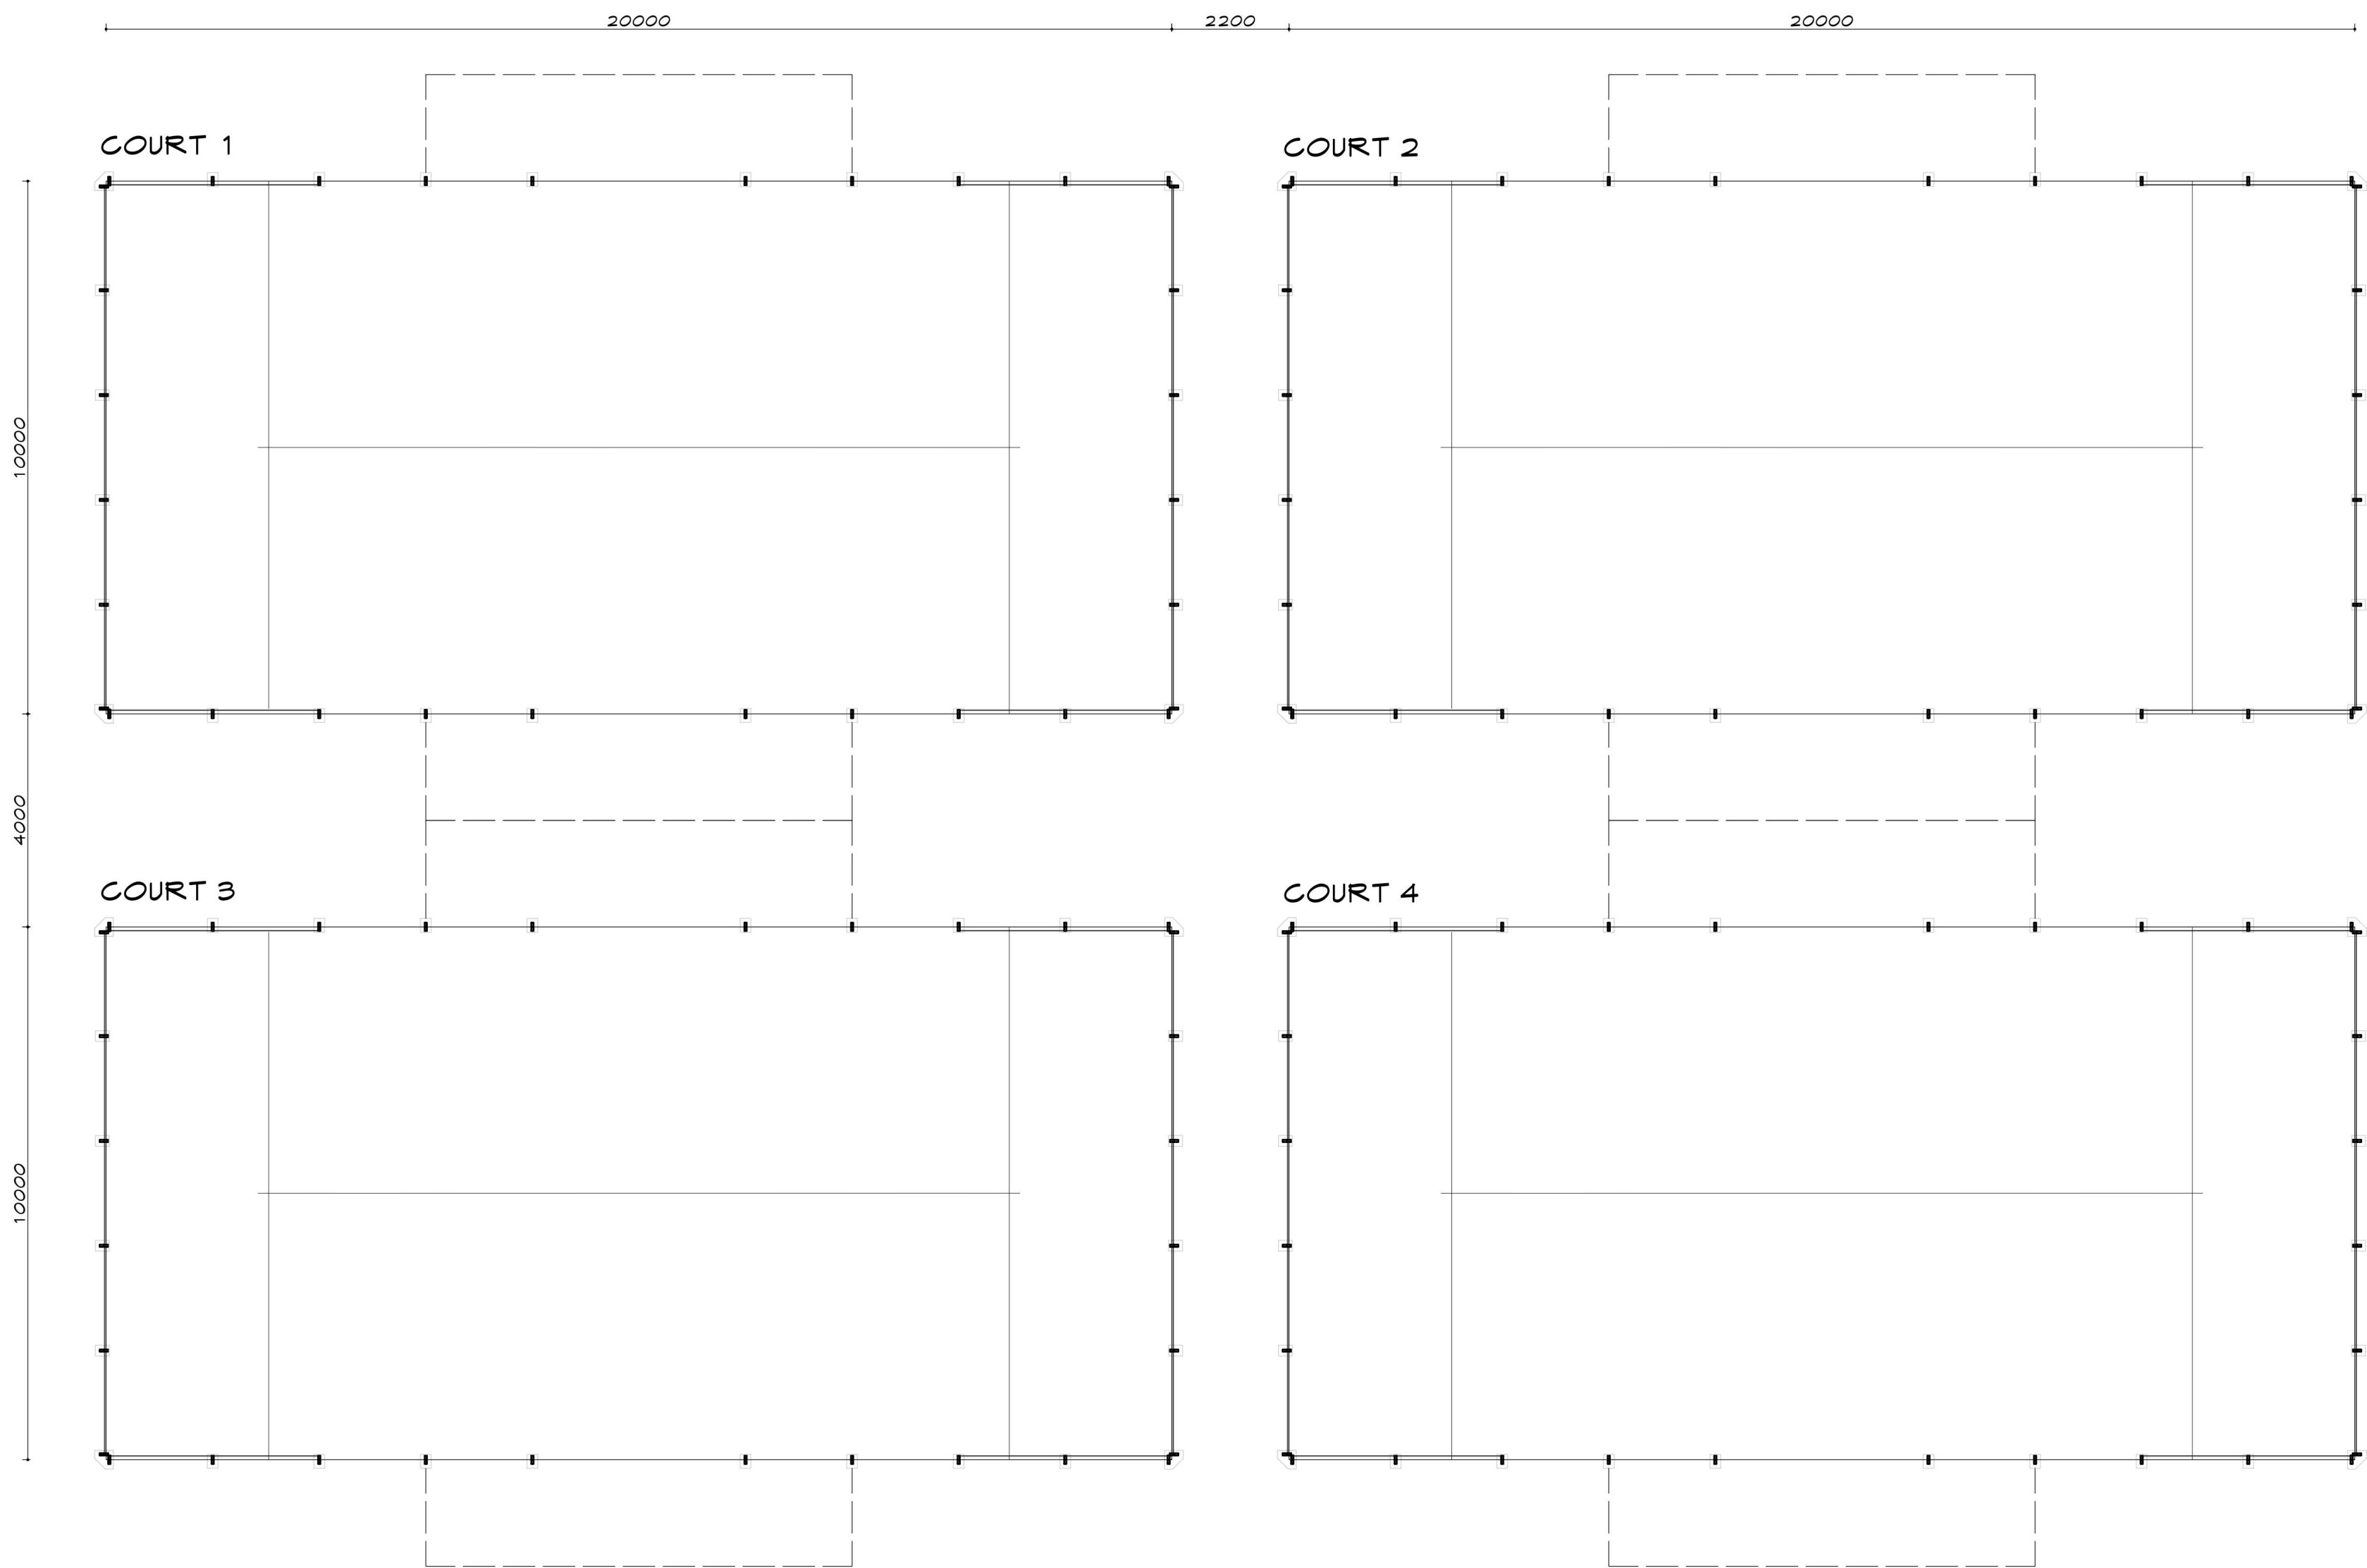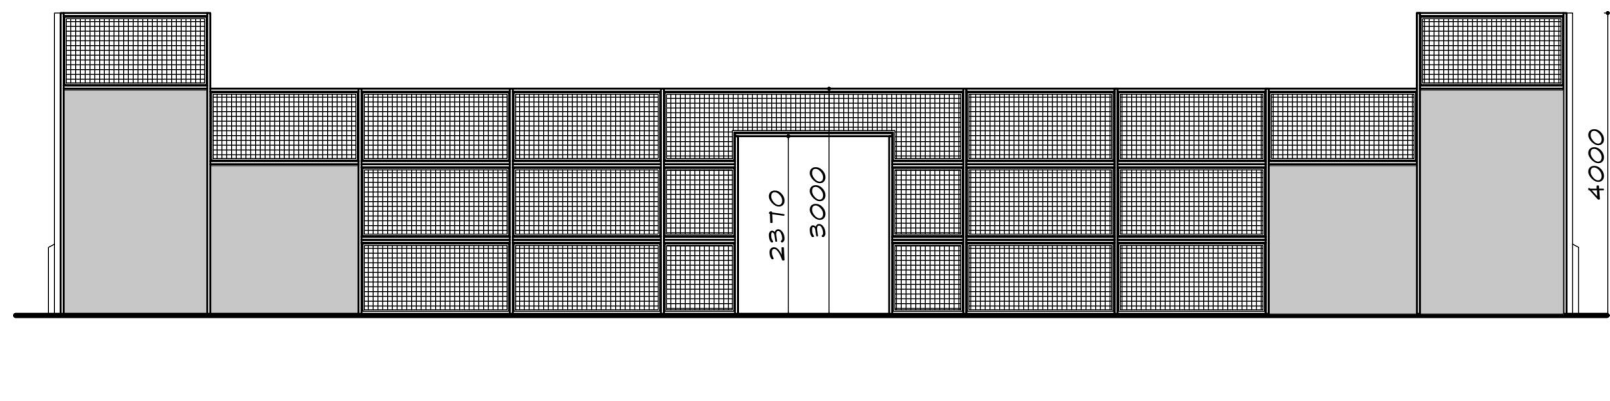

PLAN



Rev.	Date	By	Description
			
79 Orchid Close Hereford Herefordshire HR4 7FJ			
Tel: 0845 2242967 Email: adam@abds.co.uk			
PROJECT: CRANHAM GOLF COURSE ST MARY'S LANE UPMINSTER			
DRAWINGS: PROPOSED PADEL COURTS PROPOSED PLAN & ELEVATIONS			
SCALE: 1:100 @A1		DATE: 27.09.2024	
DRAWN BY: ADB		CAD Ref: xxxxxxxxxxxx	